

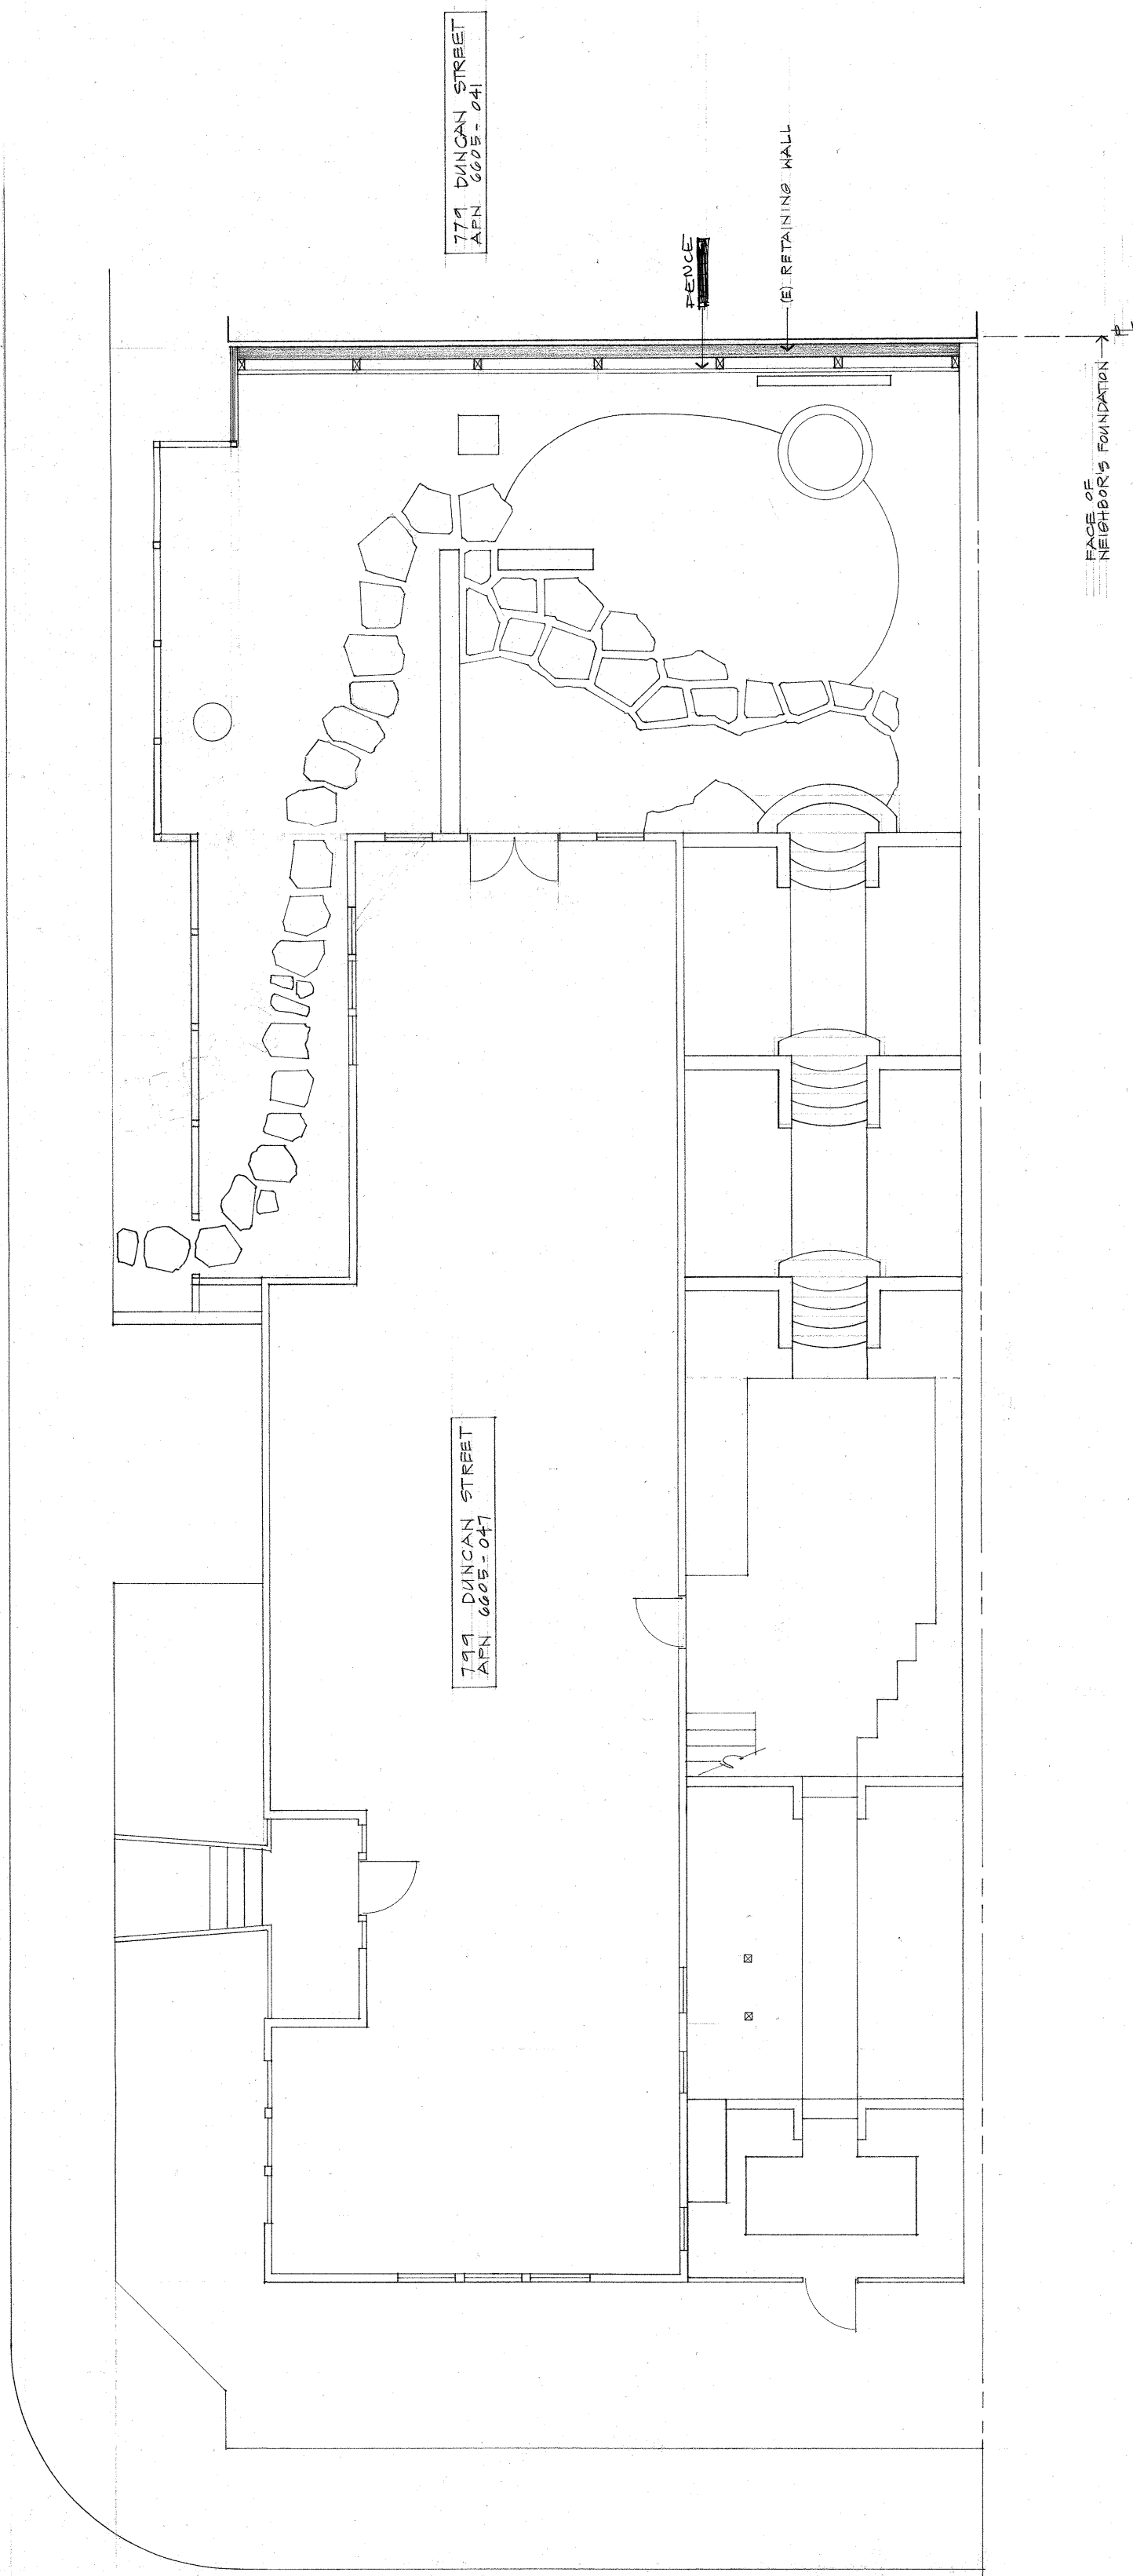
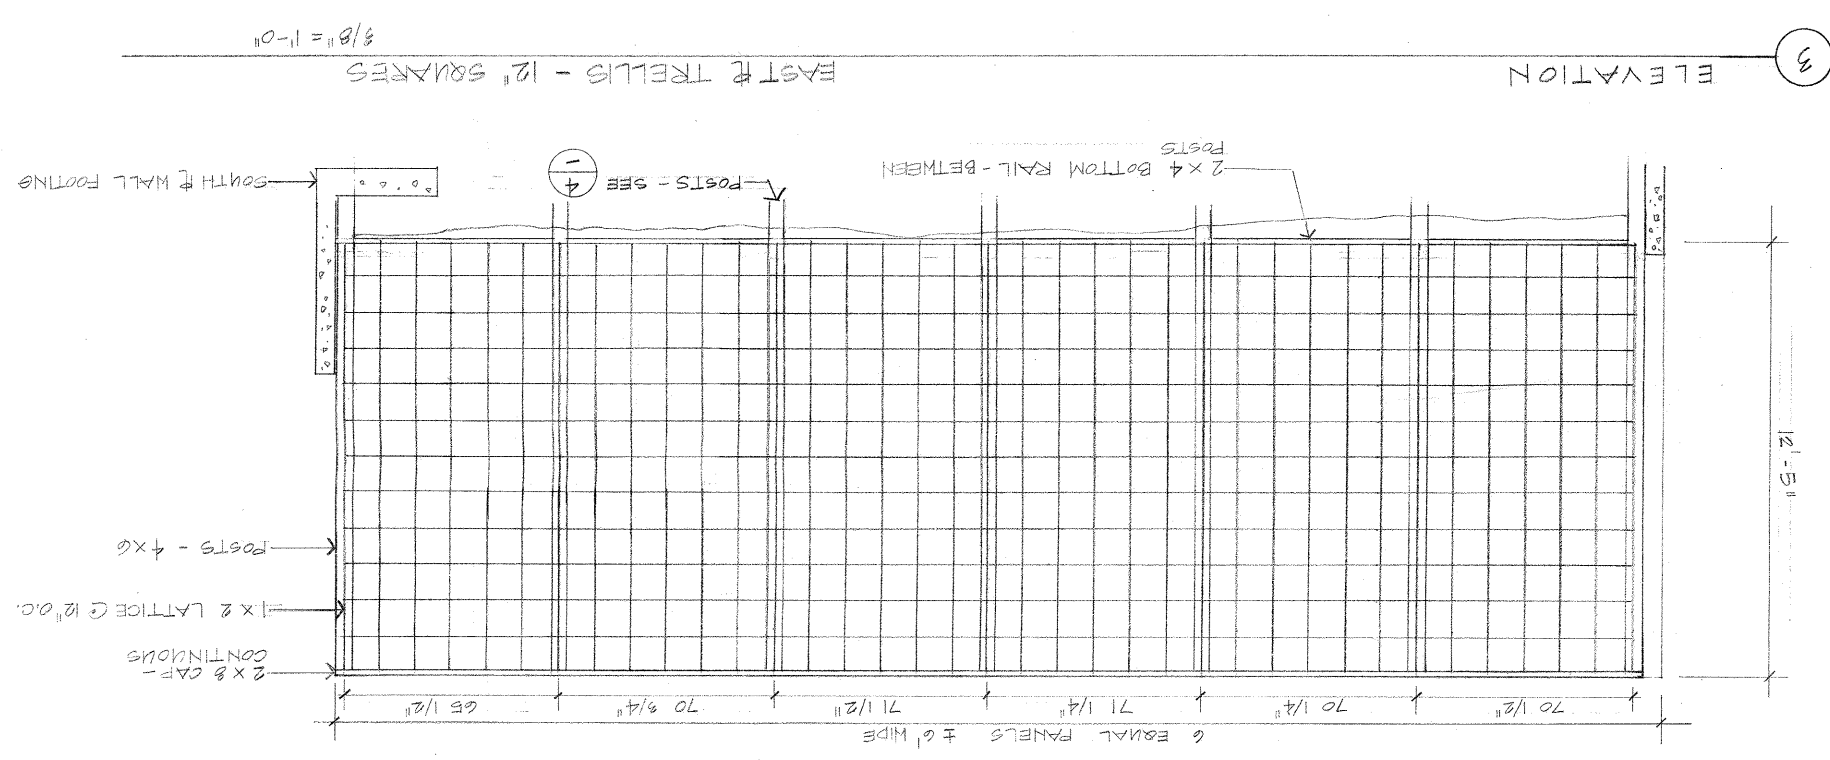
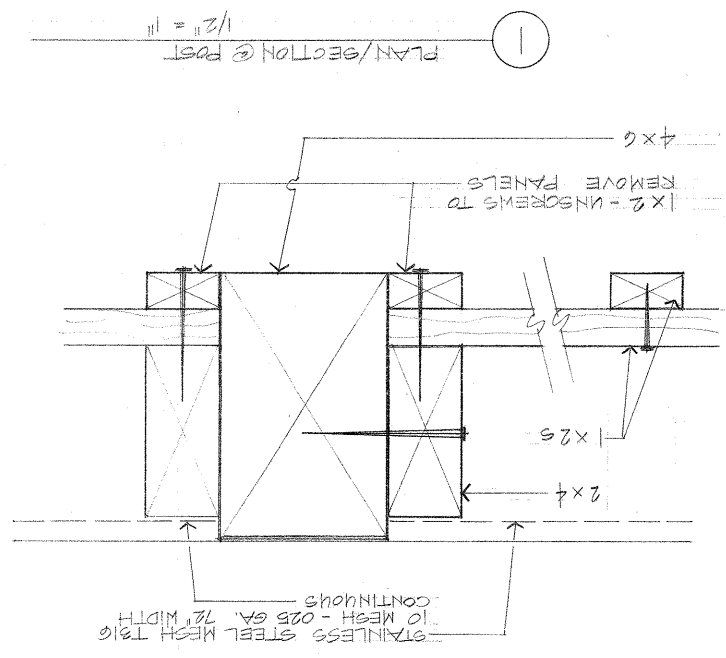


[illegible]

DATE	6/7/06
SCALE	$1/4" = 1'-0"$
DRAWN	
SHEET	1
OF	2
SHEETS	

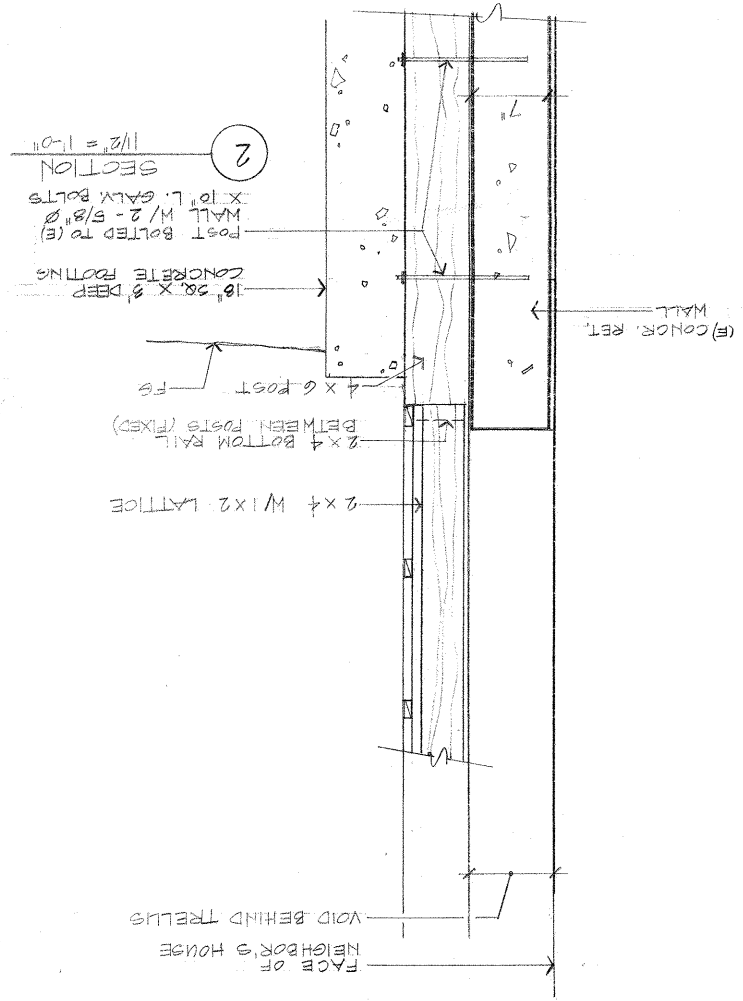

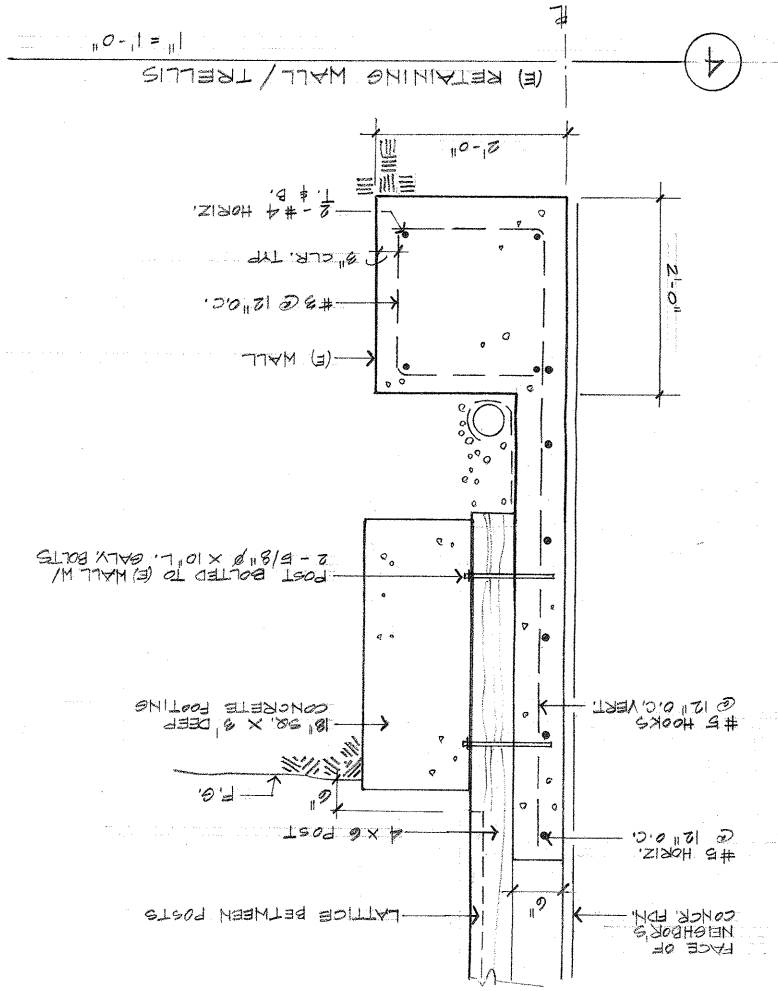

NOTE: TRELLIS IS FOR VISUAL SCREENING ONLY - NO VEGETATION ON TRELLIS

EAST ELEVATION - 12" SQUARES