



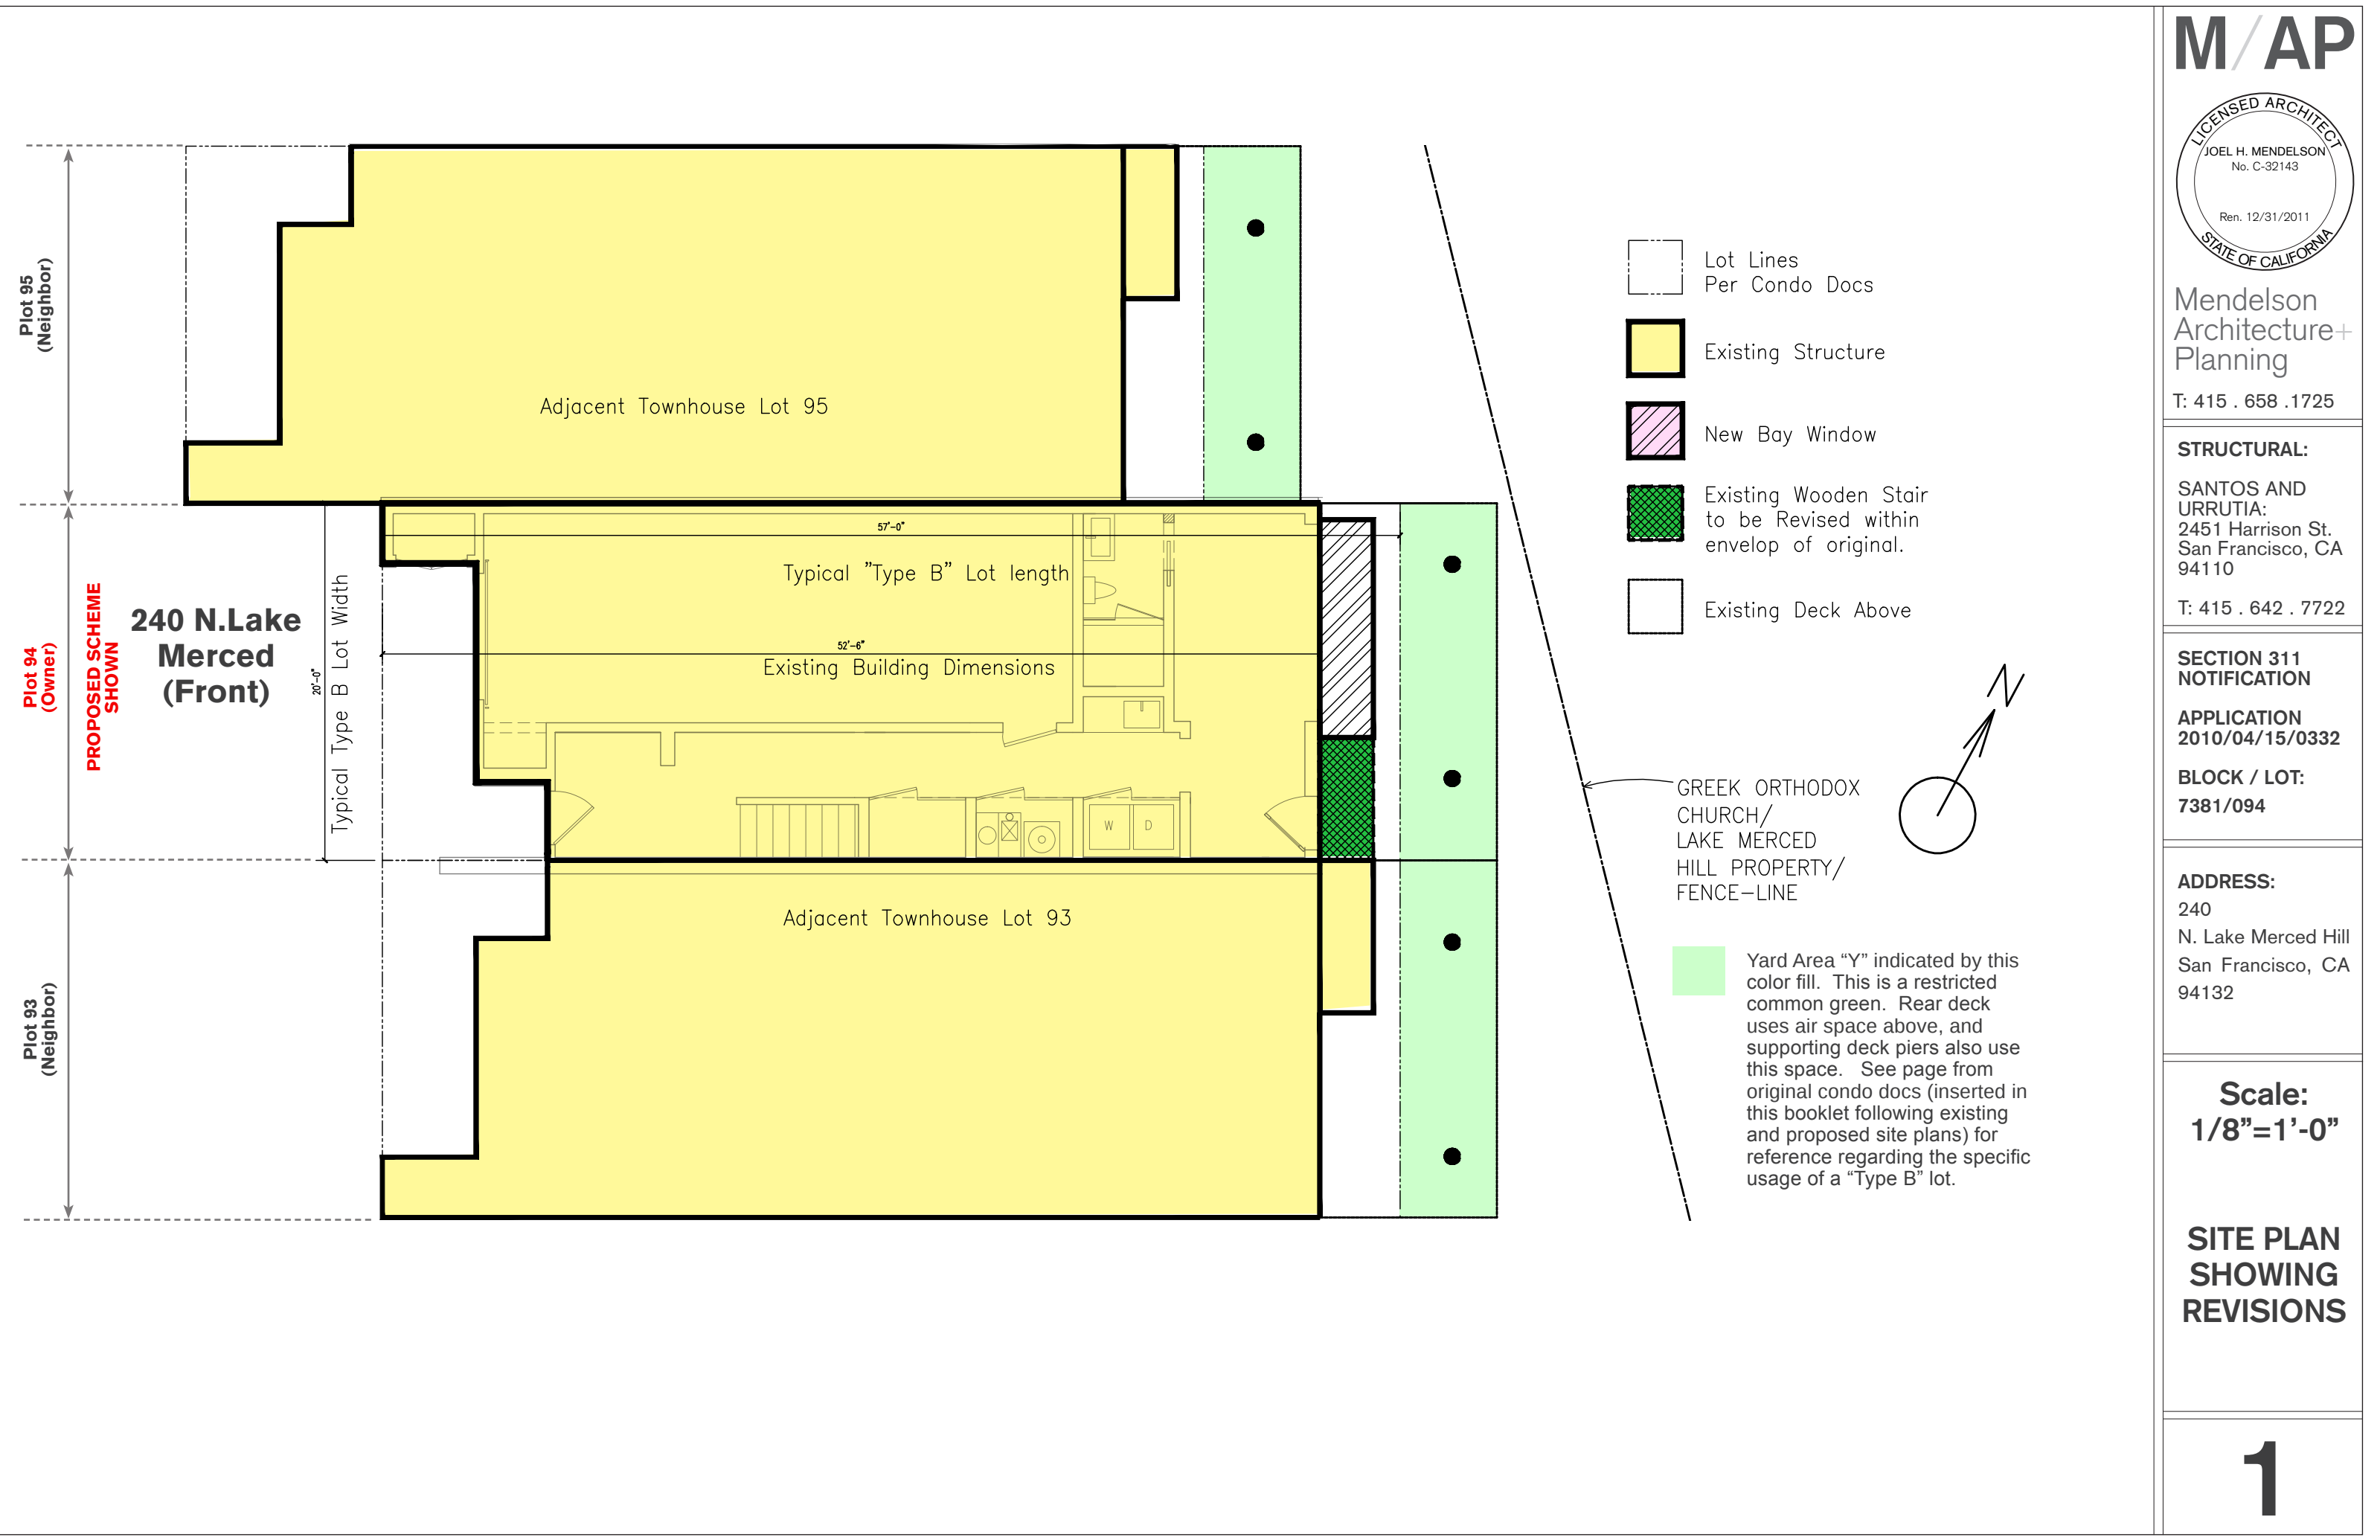

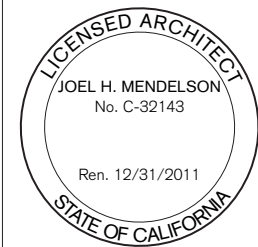

Mendelson
Architecture+
Planning

T: 415 . 658 . 1725

STRUCTURAL:

SANTOS AND
URRUTIA:
2451 Harrison St.
San Francisco, CA
94110

T: 415 . 642 . 7722

SECTION 311 NOTIFICATION

APPLICATION
2010/04/15/0332

BLOCK / LOT:
7381/094


ADDRESS:


240
N. Lake Merced Hill
San Francisco, CA
94132

Scale:
1/4"=1'-0"

EXISTING
REAR
ELEVATION
DETAIL

2

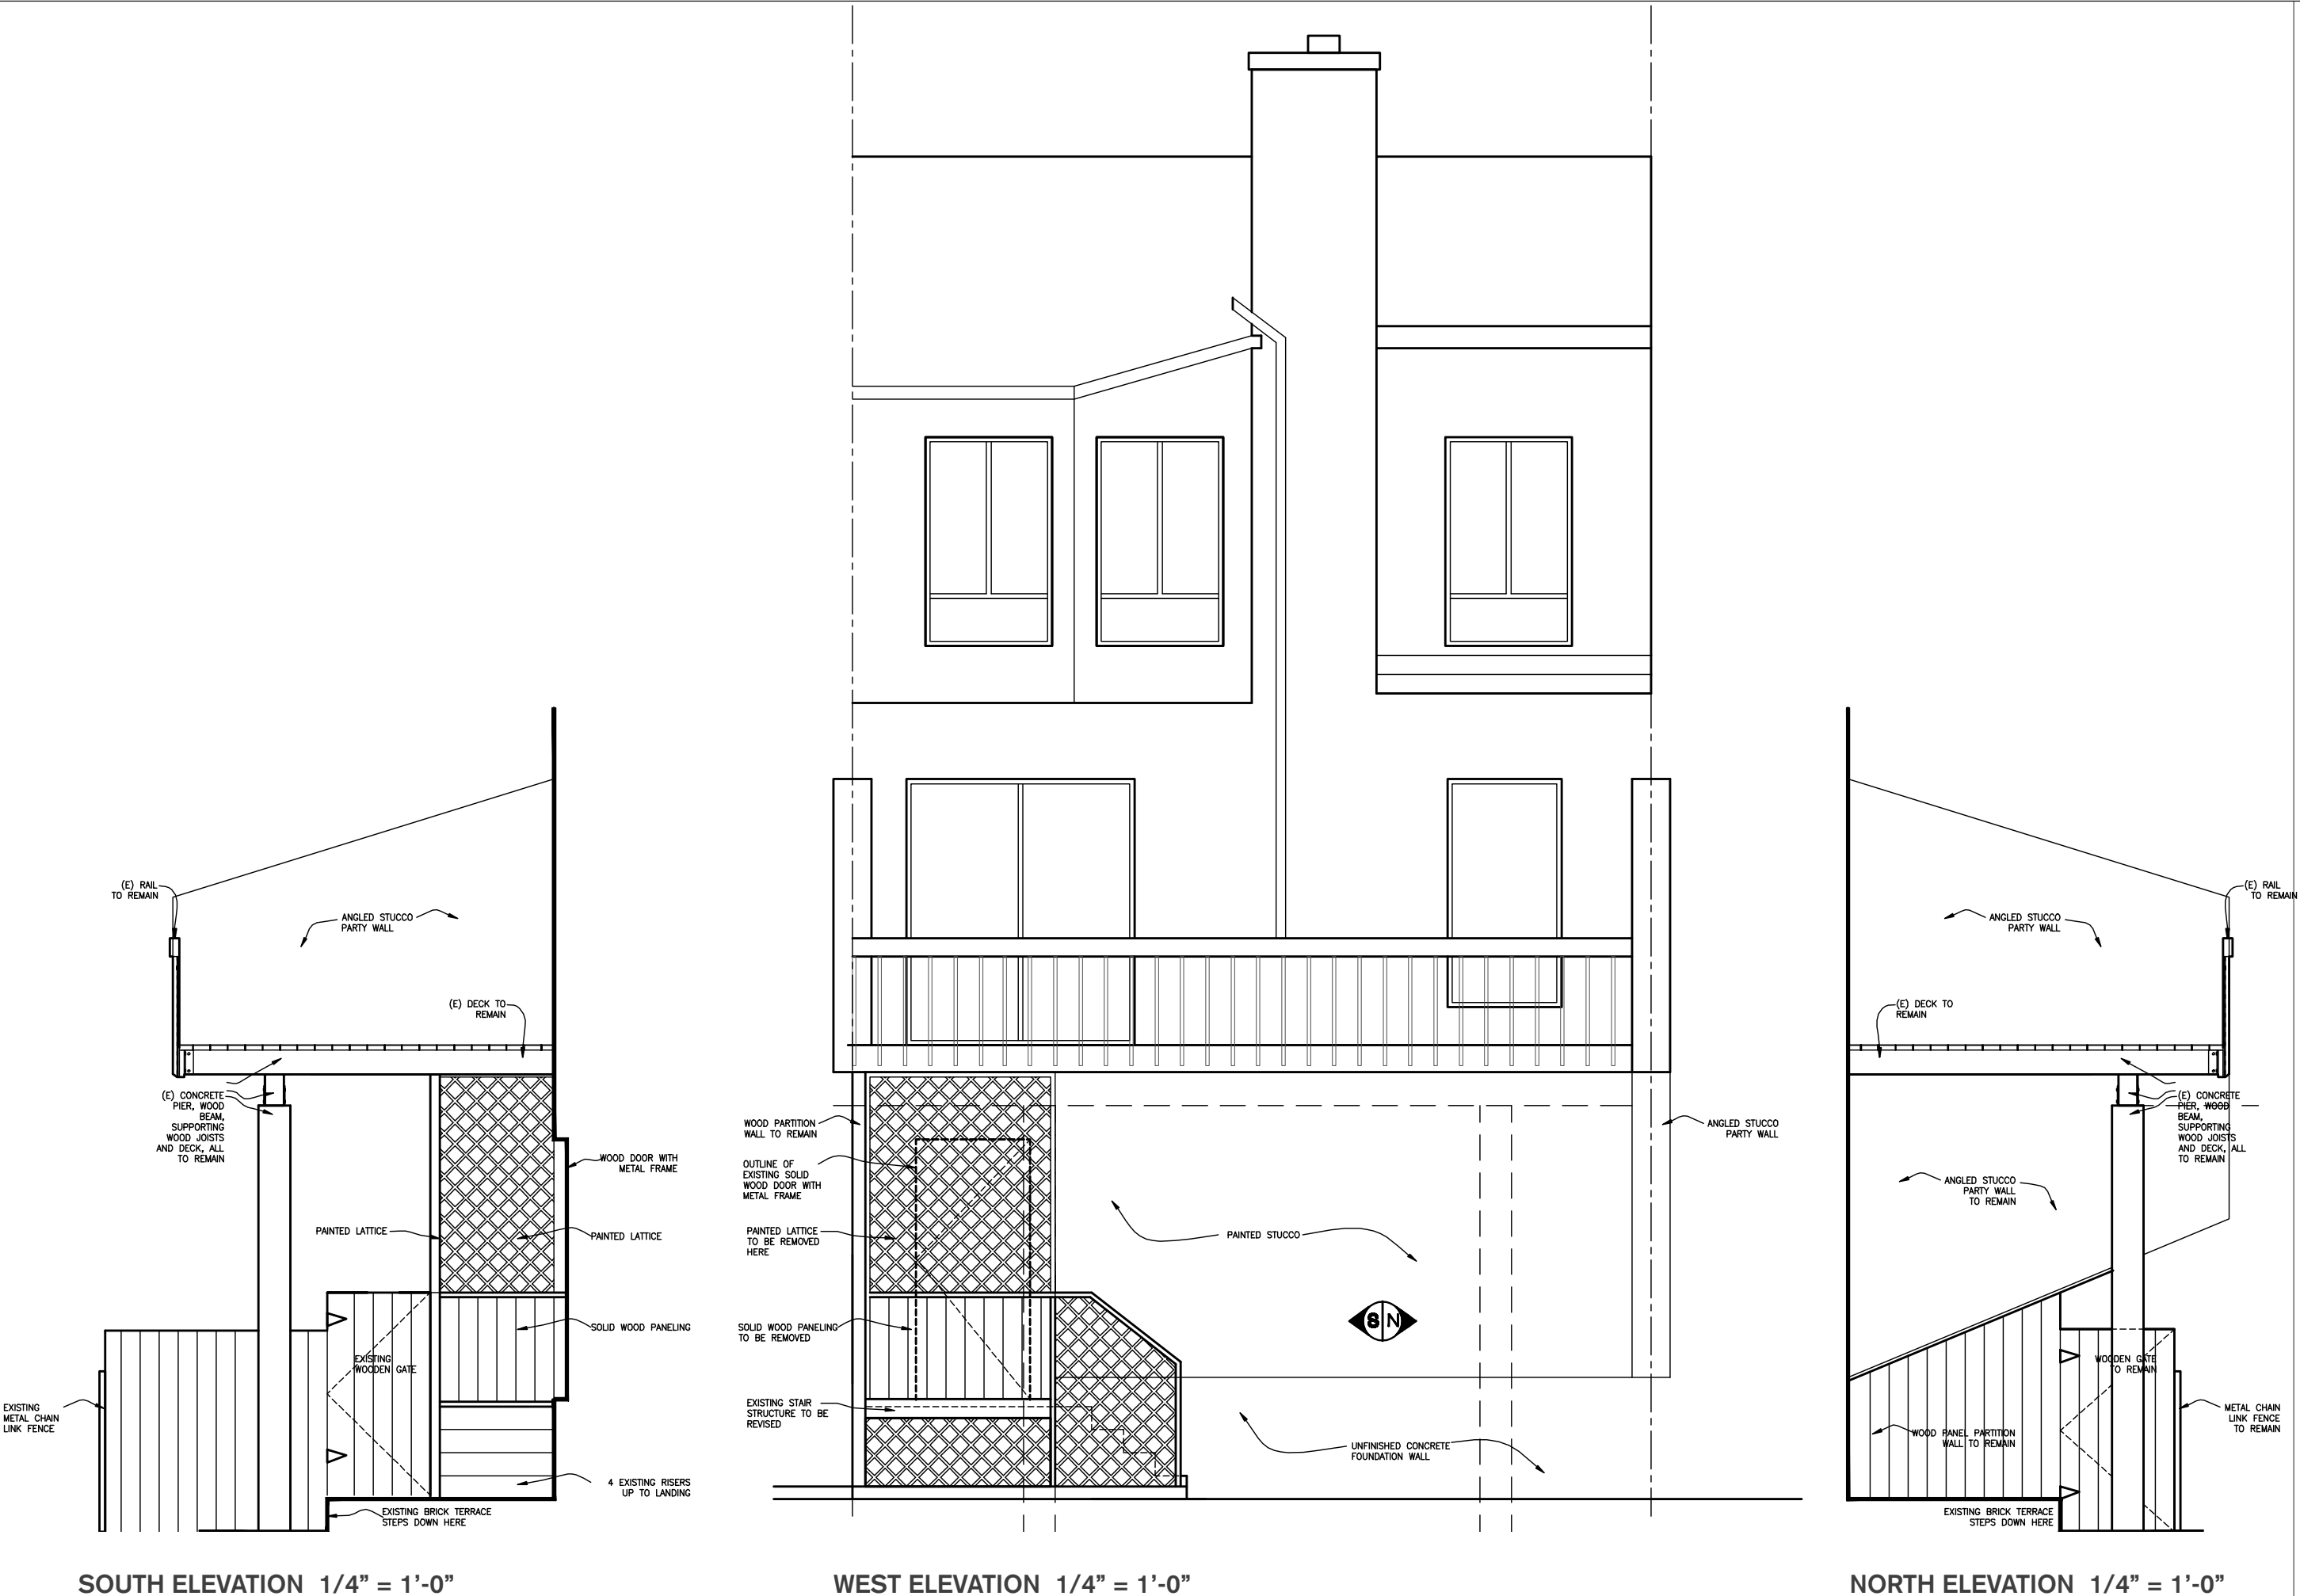

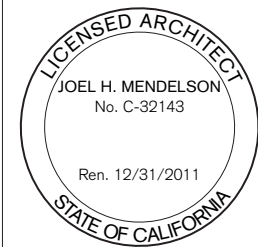

Mendelson
Architecture+
Planning

T: 415 . 658 . 1725

STRUCTURAL:

SANTOS AND
URRUTIA:
2451 Harrison St.
San Francisco, CA
94110

T: 415 . 642 . 7722

**SECTION 311
NOTIFICATION**

APPLICATION
2010/04/15/0332

BLOCK / LOT:
7381/094


ADDRESS:

240
N. Lake Merced Hill
San Francisco, CA
94132


Scale:
1/4"=1'-0"

**PROPOSED
REAR
ELEVATION
DETAIL**


3

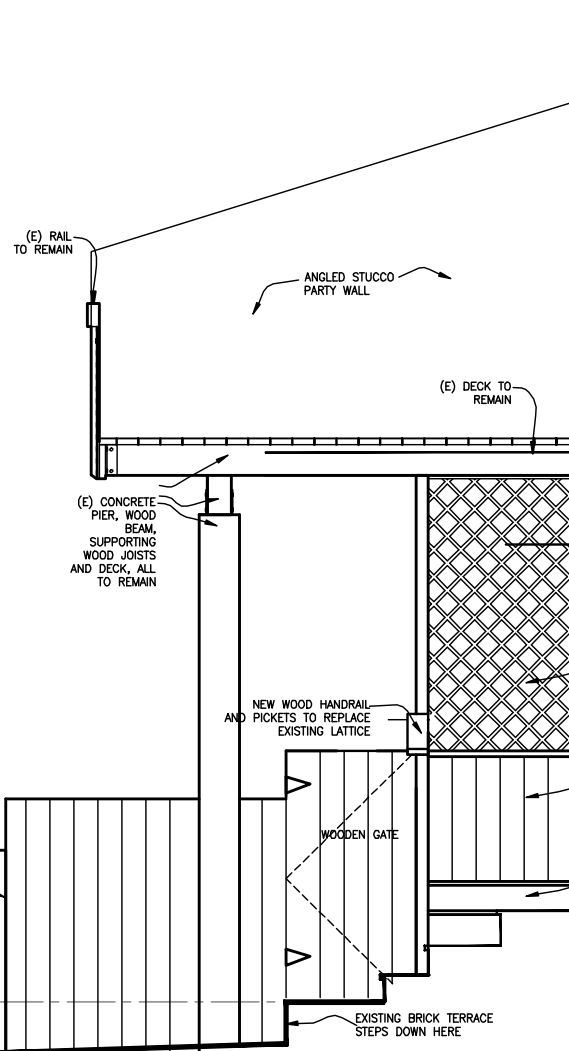

SOUTH ELEVATION 1/4" = 1'-0"

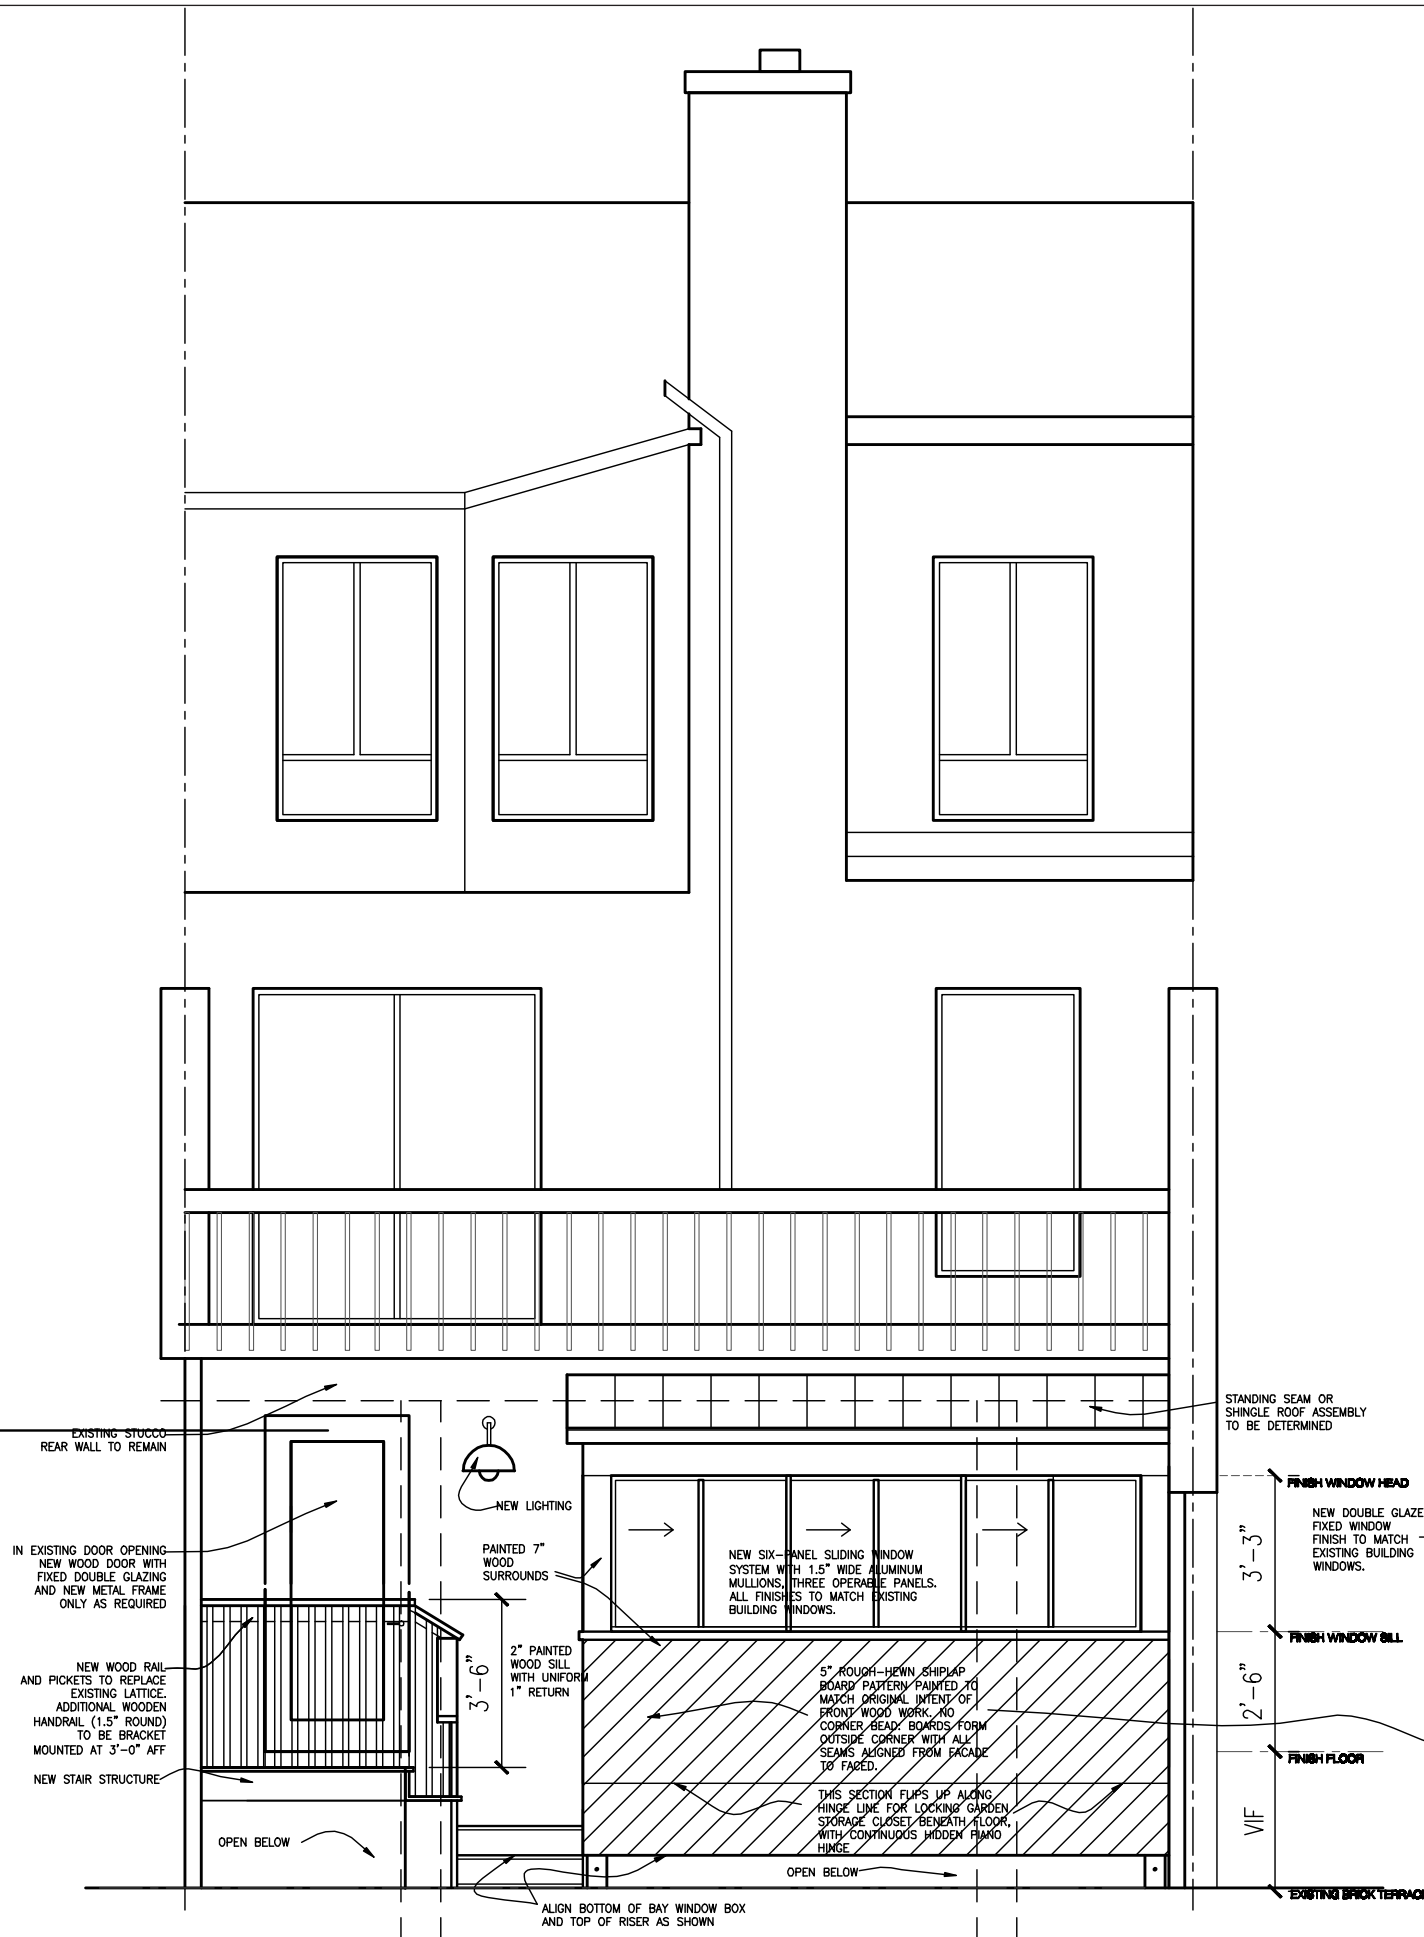

WEST ELEVATION 1/4" = 1'-0"

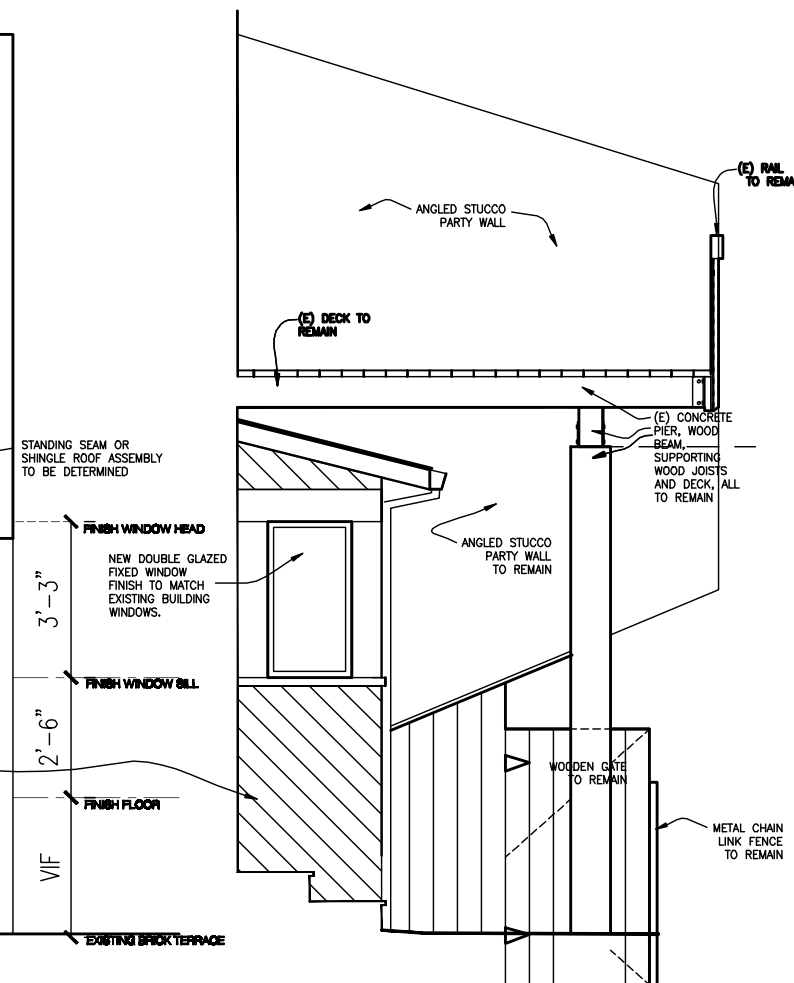


NORTH ELEVATION 1/4" = 1'-0"



EXISTING REAR ELEVATION, 1/8" = 1'-0"



PROPOSED REAR ELEVATION, 1/8" = 1'-0"

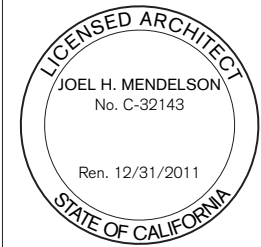

Mendelson
Architecture+
Planning

T: 415 . 658 . 1725

STRUCTURAL:

SANTOS AND
URRUTIA:
2451 Harrison St.
San Francisco, CA
94110

T: 415 . 642 . 7722

SECTION 311
NOTIFICATION

APPLICATION
2010/04/15/0332


BLOCK / LOT:
7381/094

ADDRESS:


240
N. Lake Merced Hill
San Francisco, CA
94132

Scale:
1/8"=1'-0"


REAR
ELEVATION
IN
CONTEXT

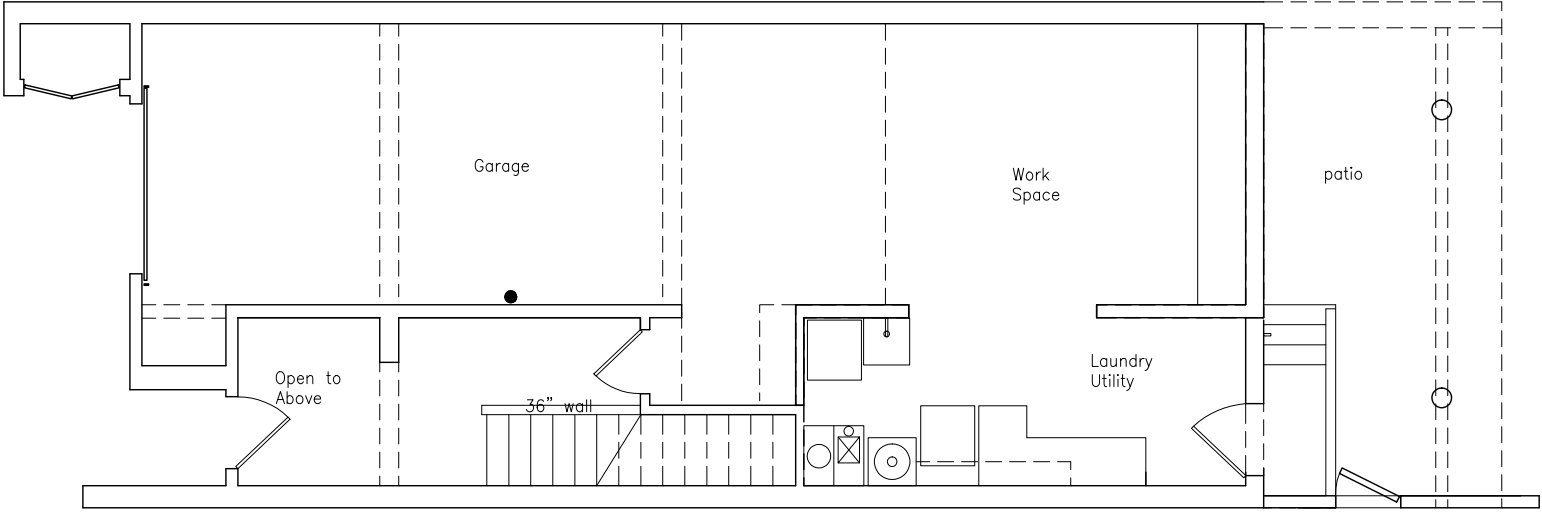

FIRST FLOOR PLAN 1/8" = 1'-0"

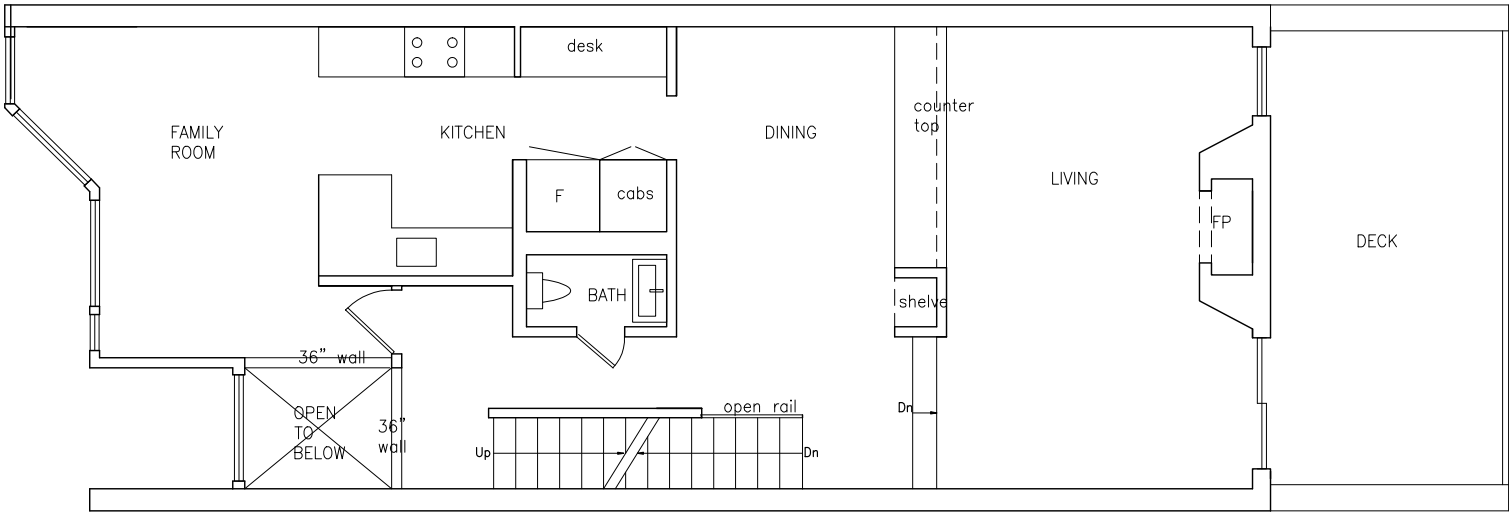

SECOND FLOOR PLAN 1/8" = 1'-0"

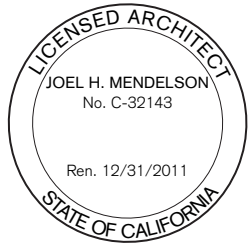

Mendelson
Architecture+
Planning

T: 415 . 658 . 1725

STRUCTURAL:

SANTOS AND
URRUTIA:
2451 Harrison St.
San Francisco, CA
94110

T: 415 . 642 . 7722

SECTION 311
NOTIFICATION

APPLICATION
2010/04/15/0332

BLOCK / LOT:
7381/094

ADDRESS:

240
N. Lake Merced Hill
San Francisco, CA
94132

Scale:
1/8"=1'-0"

EXISTING
FIRST AND
SECOND
FLOOR
PLANS

STRUCTURAL:

SANTOS AND
URRUTIA:
2451 Harrison St.
San Francisco, CA
94110

T: 415 . 642 . 7722

**SECTION 311
NOTIFICATION**

APPLICATION
2010/04/15/0332

BLOCK / LOT:
7381/094

ADDRESS:

240
N. Lake Merced Hill
San Francisco, CA
94132

Scale:
1/4"=1'-0"

**NEW WORK
PLAN**

6

