
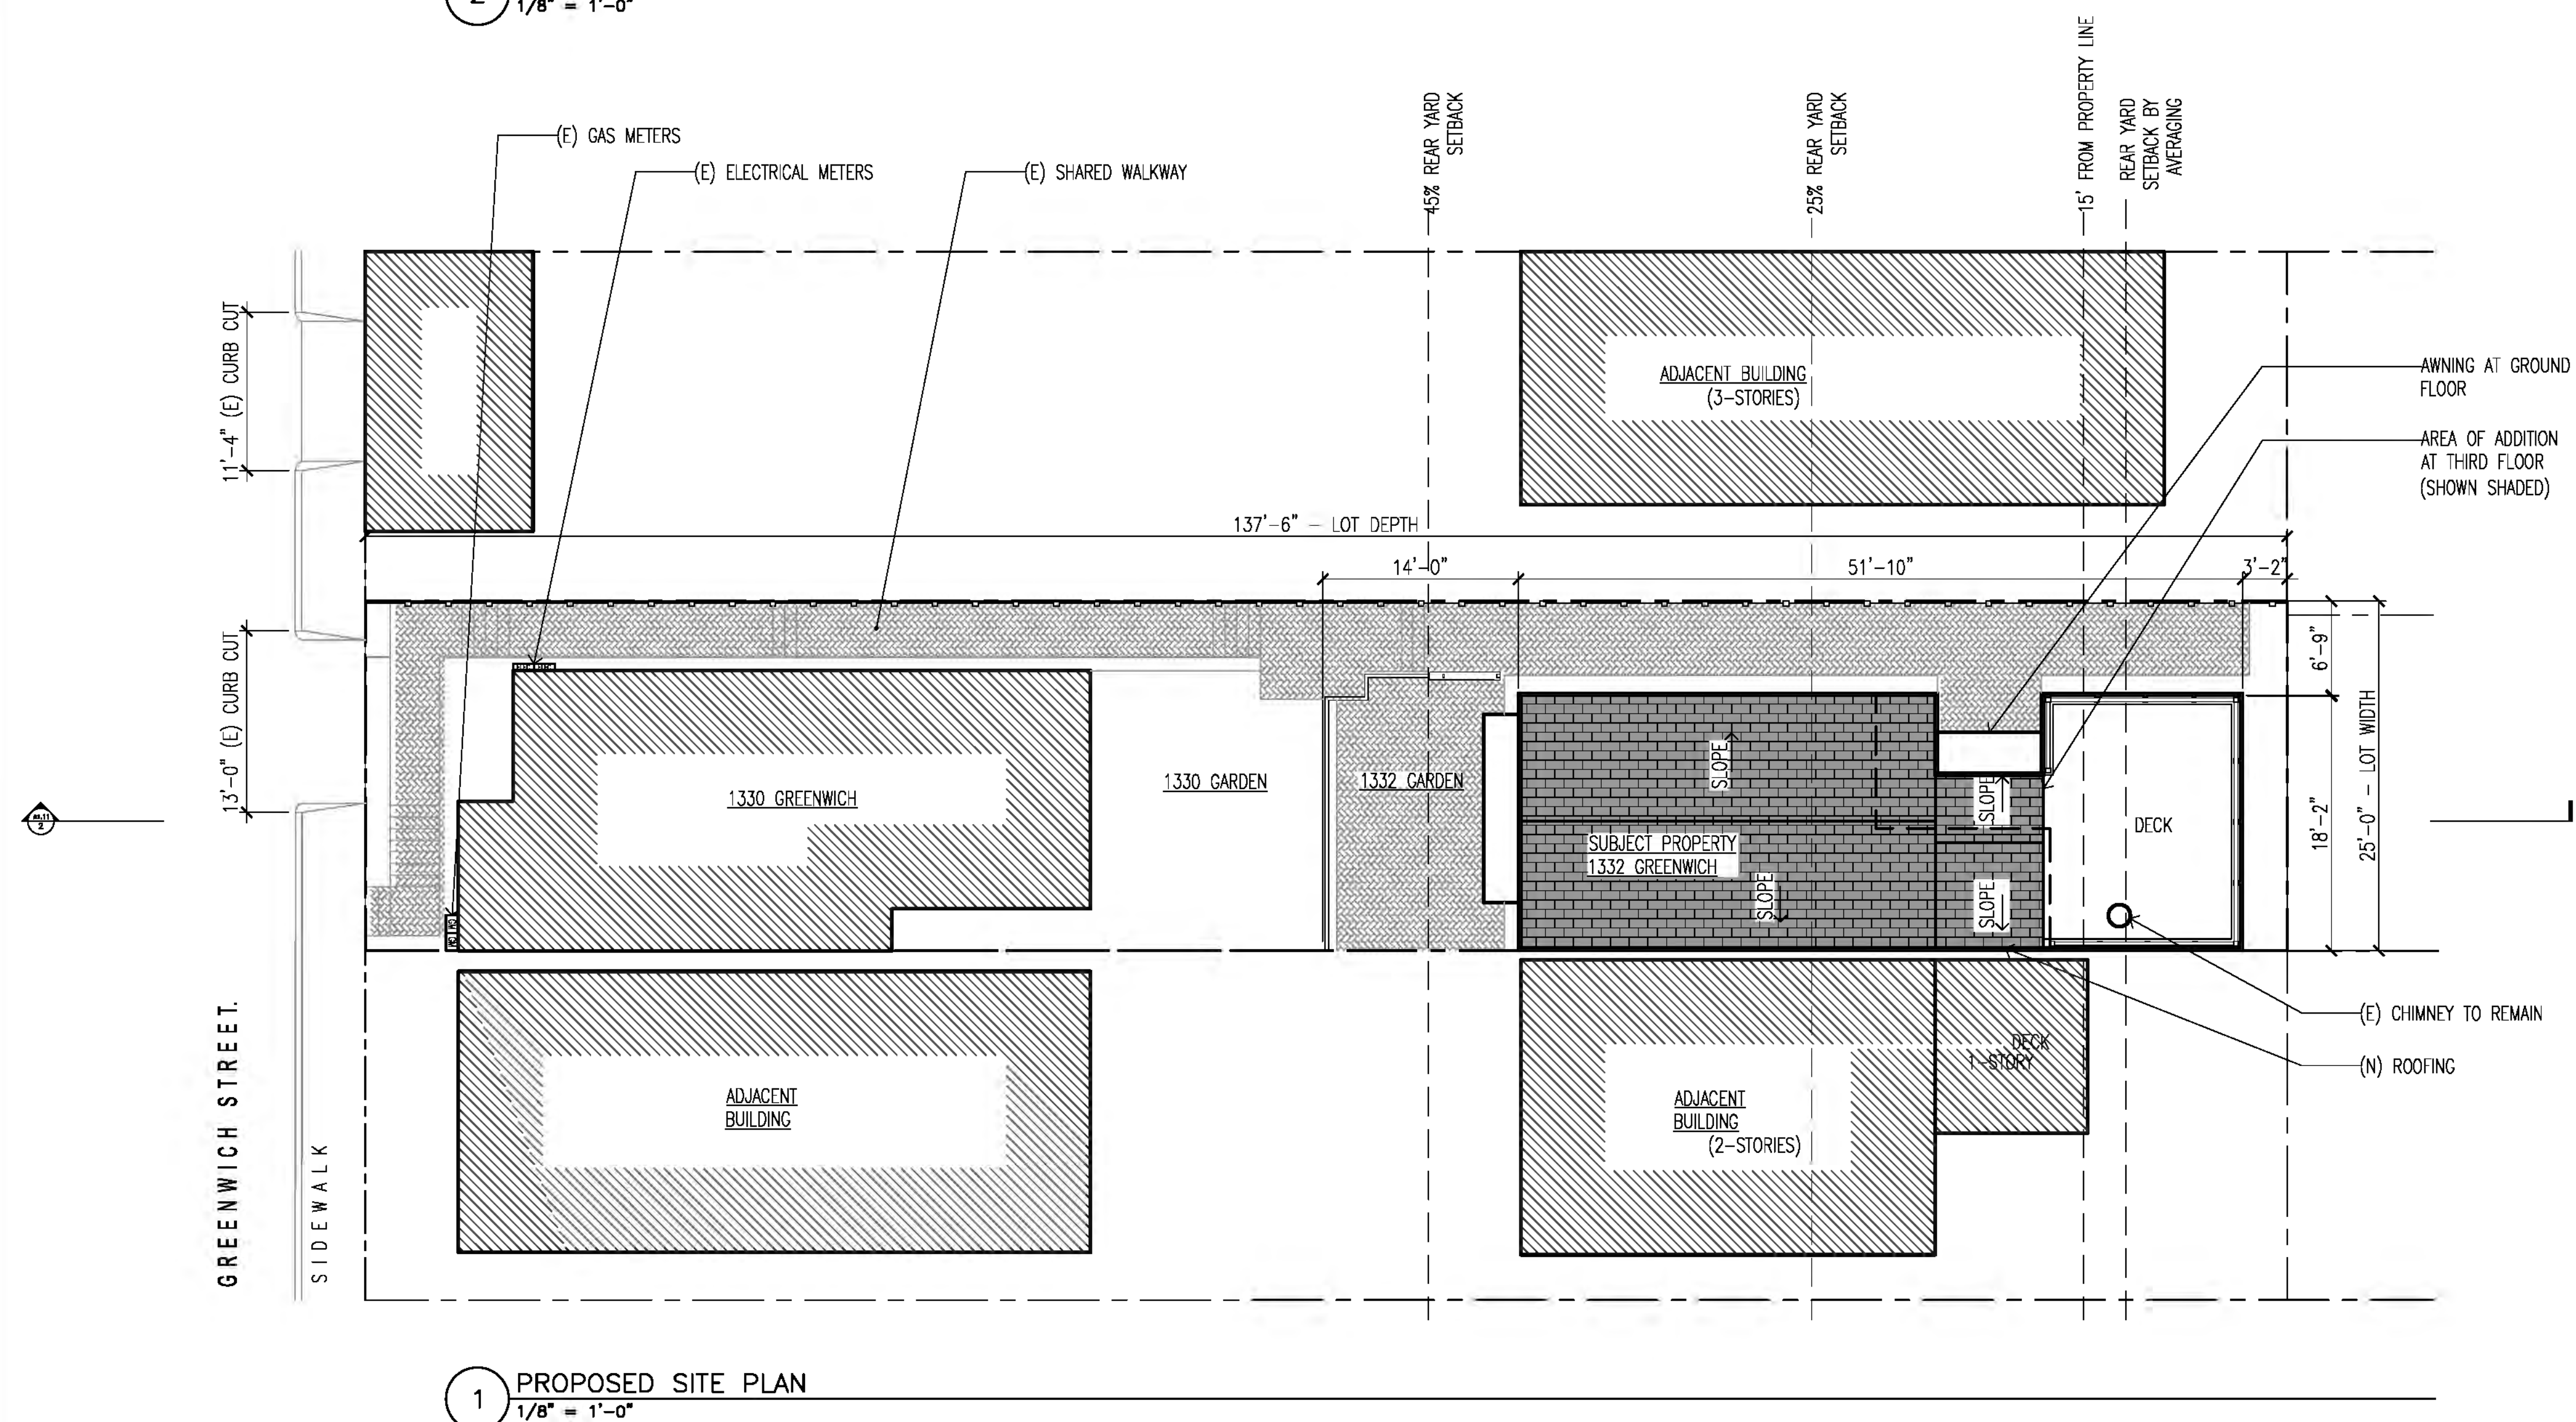


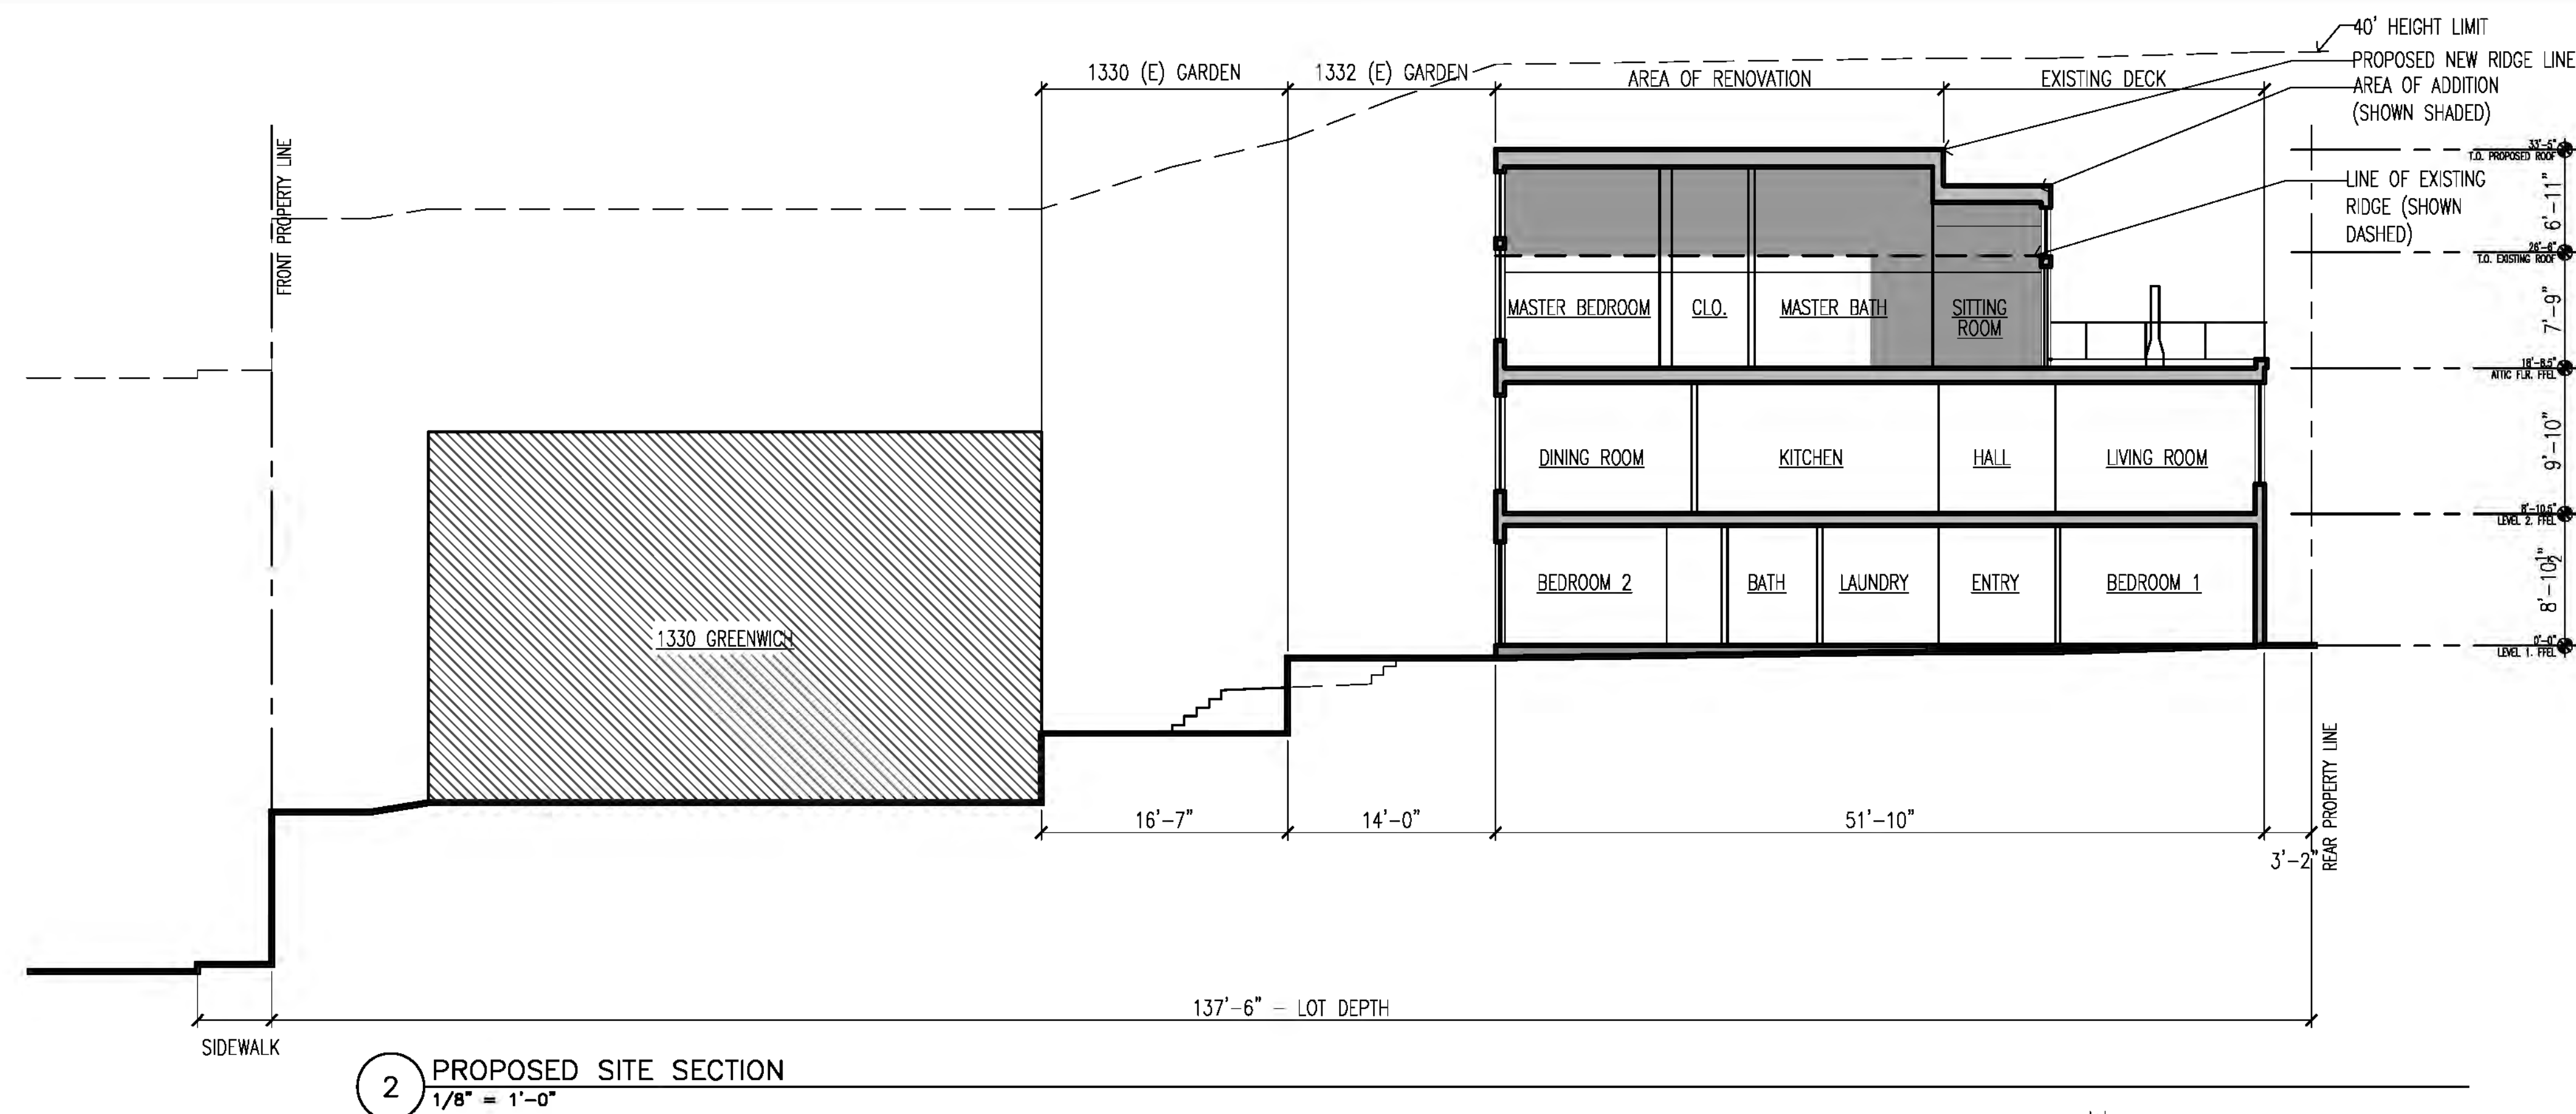

SYMBOL LEGEND

— — —	PROPERTY LINE
— · —	EASEMENT LINE
—○—○—	FENCE
— ■ —	FOUNDATION DRAIN
— DW —	DOMESTIC WATER LINE
— CATV —	CATV LINE
— TEL —	TELEPHONE LINE
— G —	GAS LINE
— E —	ELECTRICAL LINE
— ■ ■ ■ —	SANITARY SEWER LINE
— ■ ■ ■ —>	SLOPE OF (N) FIN. GRADE
⊙ _C	DOWNSPOUT CONNECTION, S.C.D.
⊙ _S	DOWNSPOUT
⊙ _D	AREA DRAIN/DROP INLET
⊙ _O	CLEAN OUT
CS	CATCH BASIN, S.C.D.
BU	BUBBLE-UP BOX, S.C.D.
WM	WATER METER
GM	GAS METER
ME	MAIN ELECTRIC PANEL & METER
⊙ _P	POWER POLE
■	AREA OF ADDITION

SHEET NOTES

1.

feldman ■ architecture
1126 folson street suite 4
san francisco ca 94103
415.252.1441 voice
415.252.1442 fax
info@feldmanarchitecture.com



1332 GREENWICH
SAN FRANCISCO, CA 94109
BLOCK# 501 LOT# 75
OWNER: LAUREN POST, 415.776.6670

CURRENT RELEASE	JAN 31 2011
-----------------	-------------

△ 311 NEIGHBORHOOD
NOTIFICATION

PREVIOUS RELEASE

VARIANCE APPLICATION	2010.11.02
SITE PERMIT	2010.11.18
REVISION TO SITE PERMIT	2011.01.28

SHEET TITLE

SITE PLAN / SITE
SECTION

SCALE $1/8" = 1'-0"$


JOB NUMBER
10-013

DRAWN BY
JS/EU


CHECKED BY
JF

A1.10


SHEETS

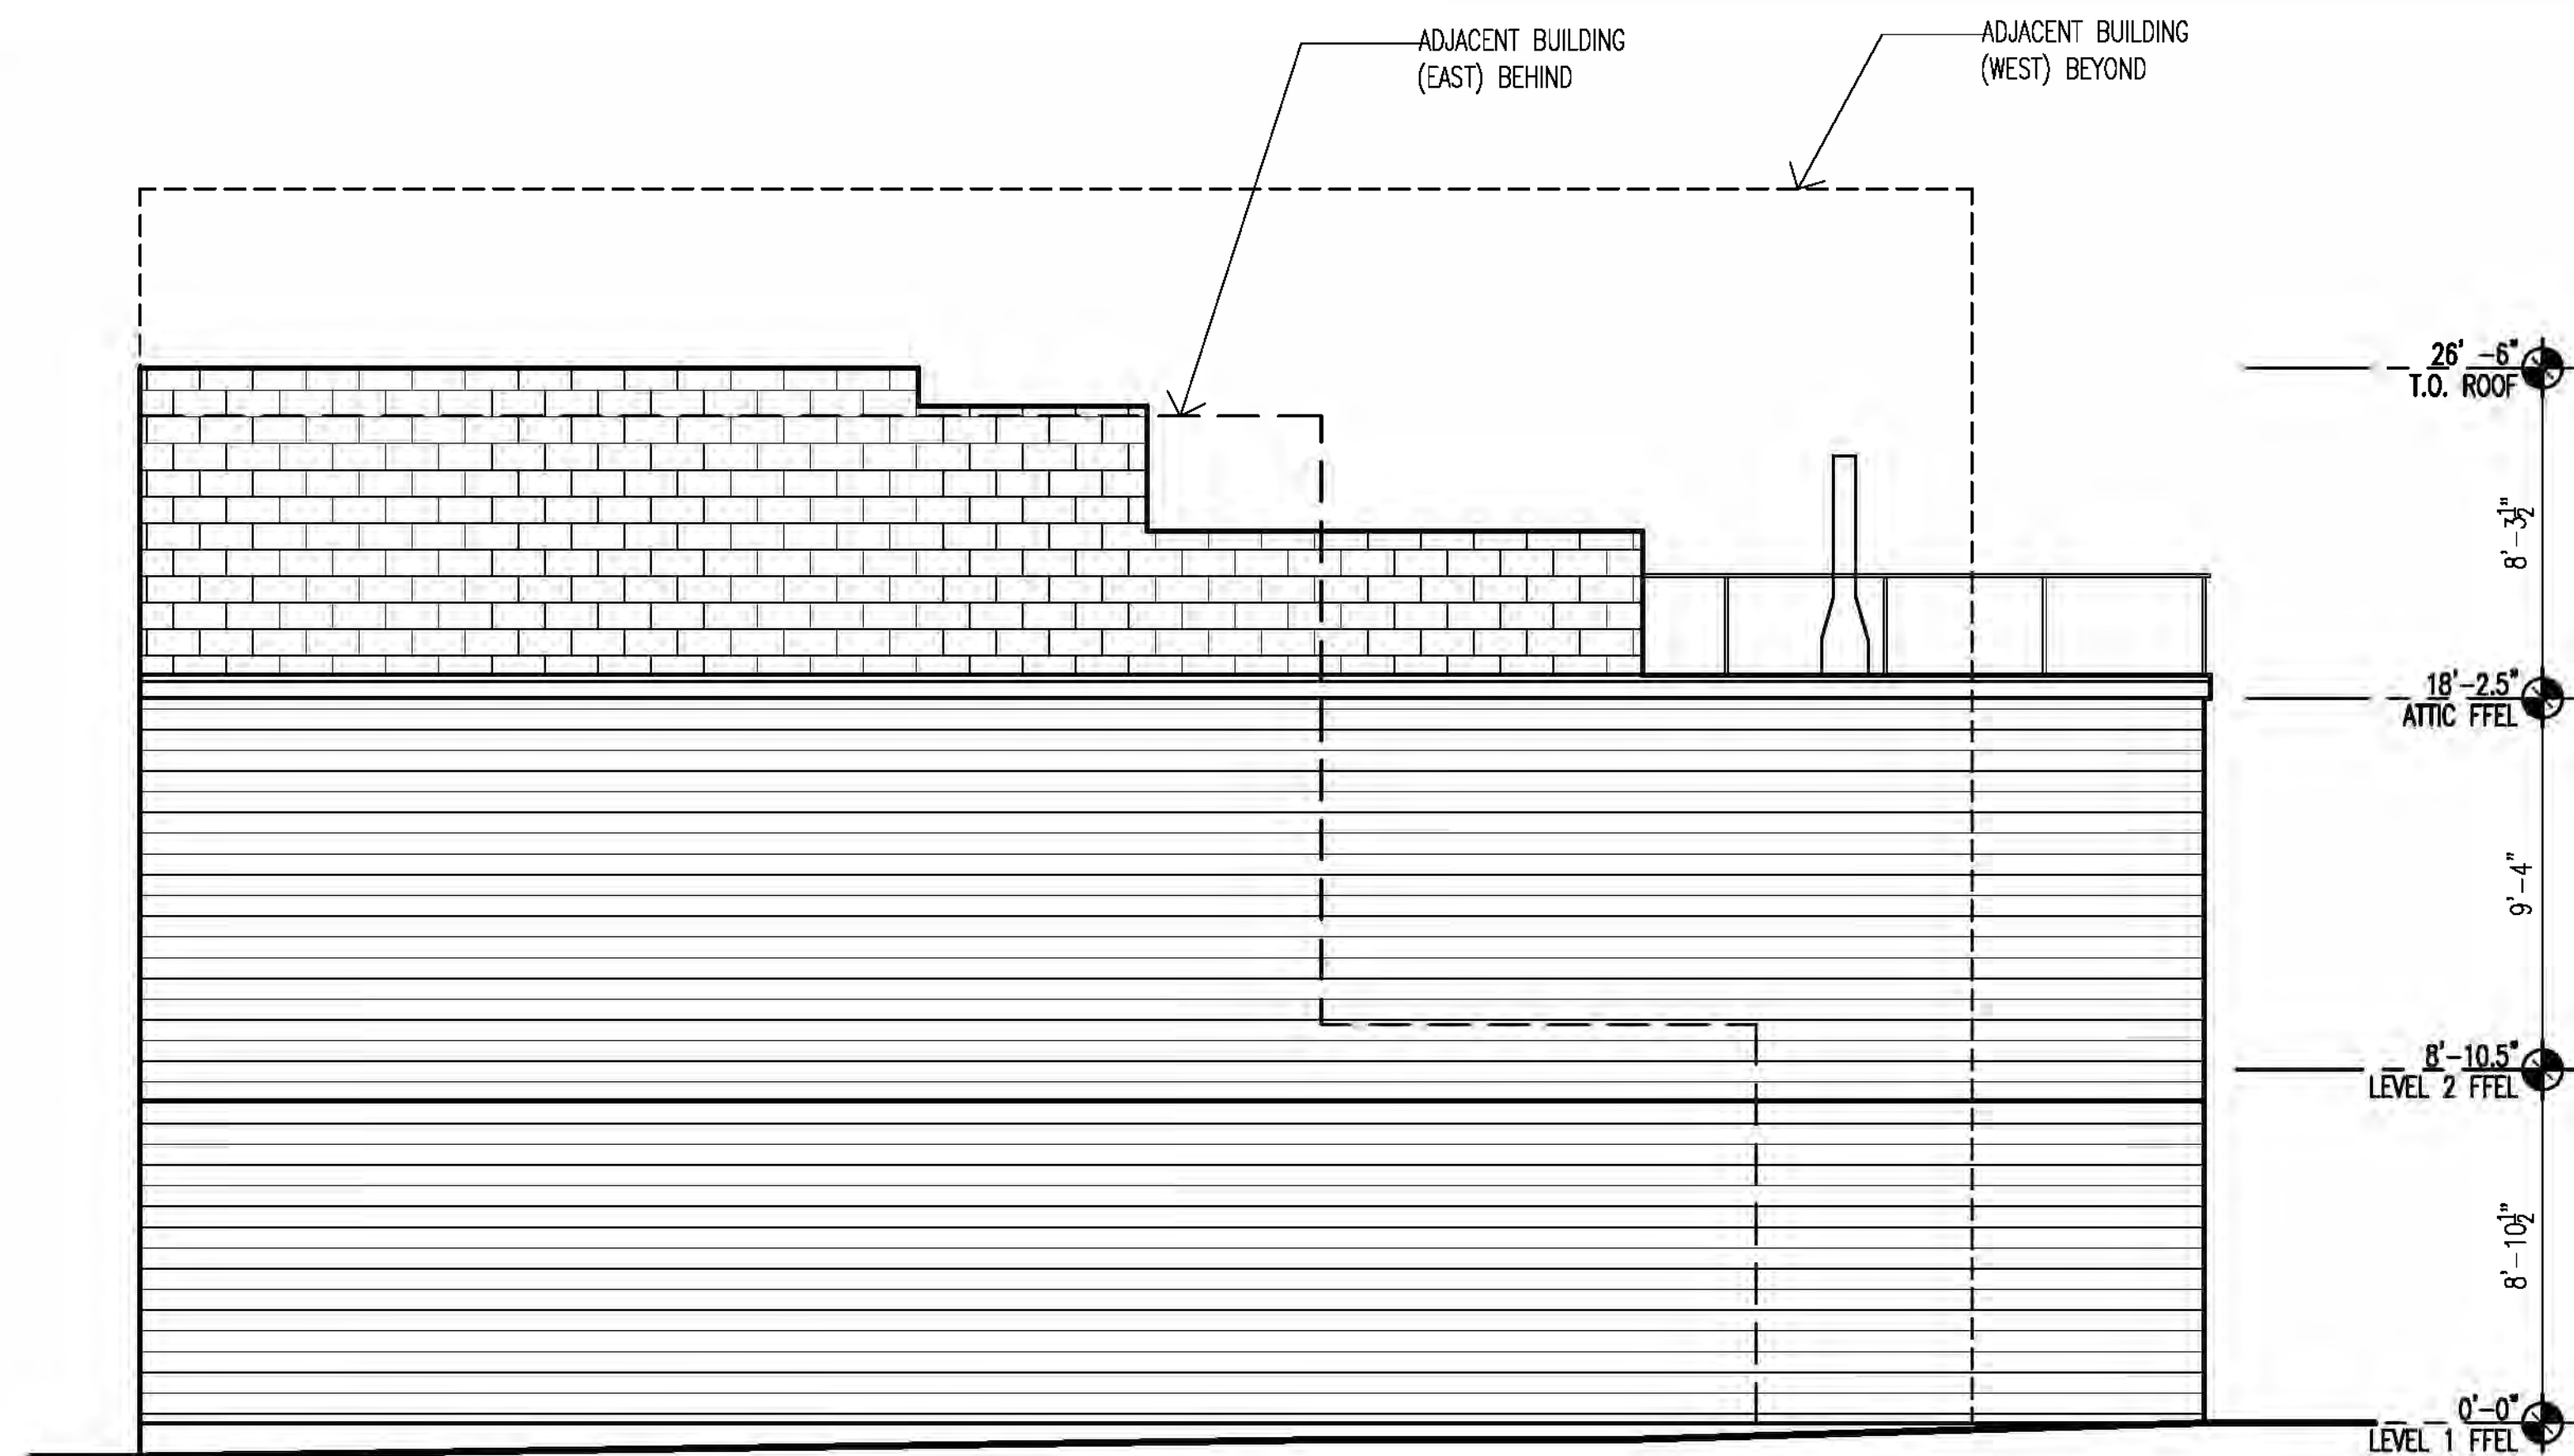

4 EXISTING EAST ELEVATION
1/4" = 1'-0"

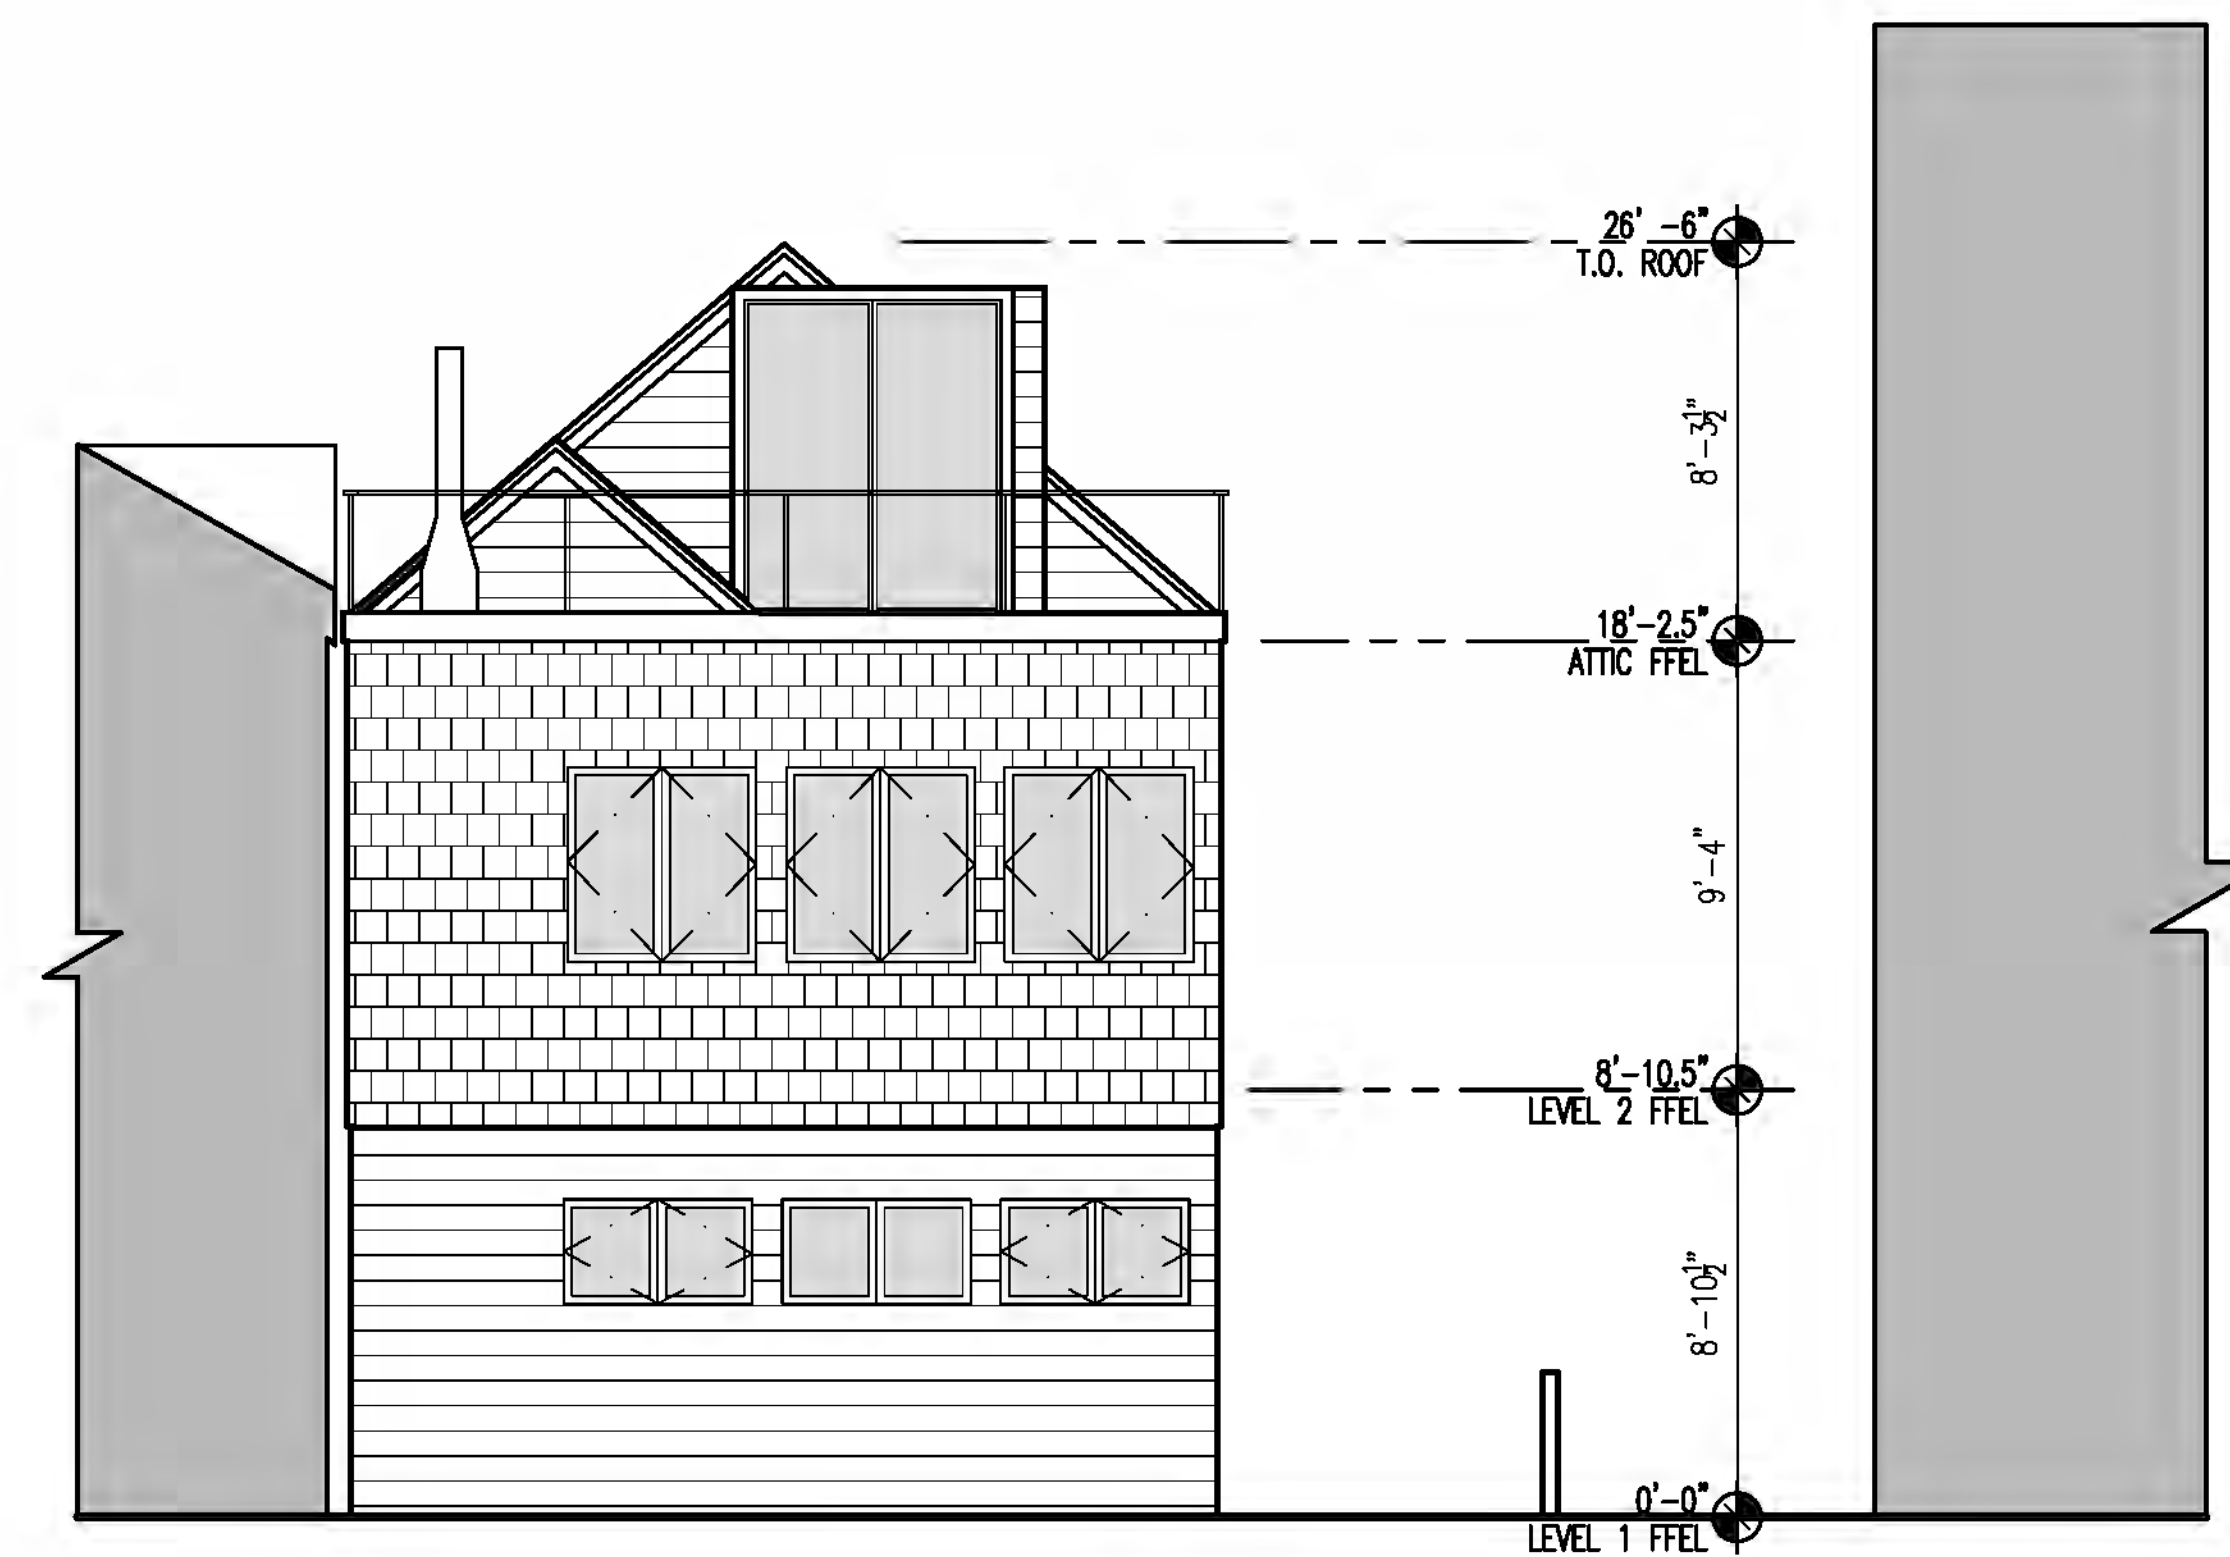


3 EXISTING NORTH ELEVATION
1/4" = 1'-0"

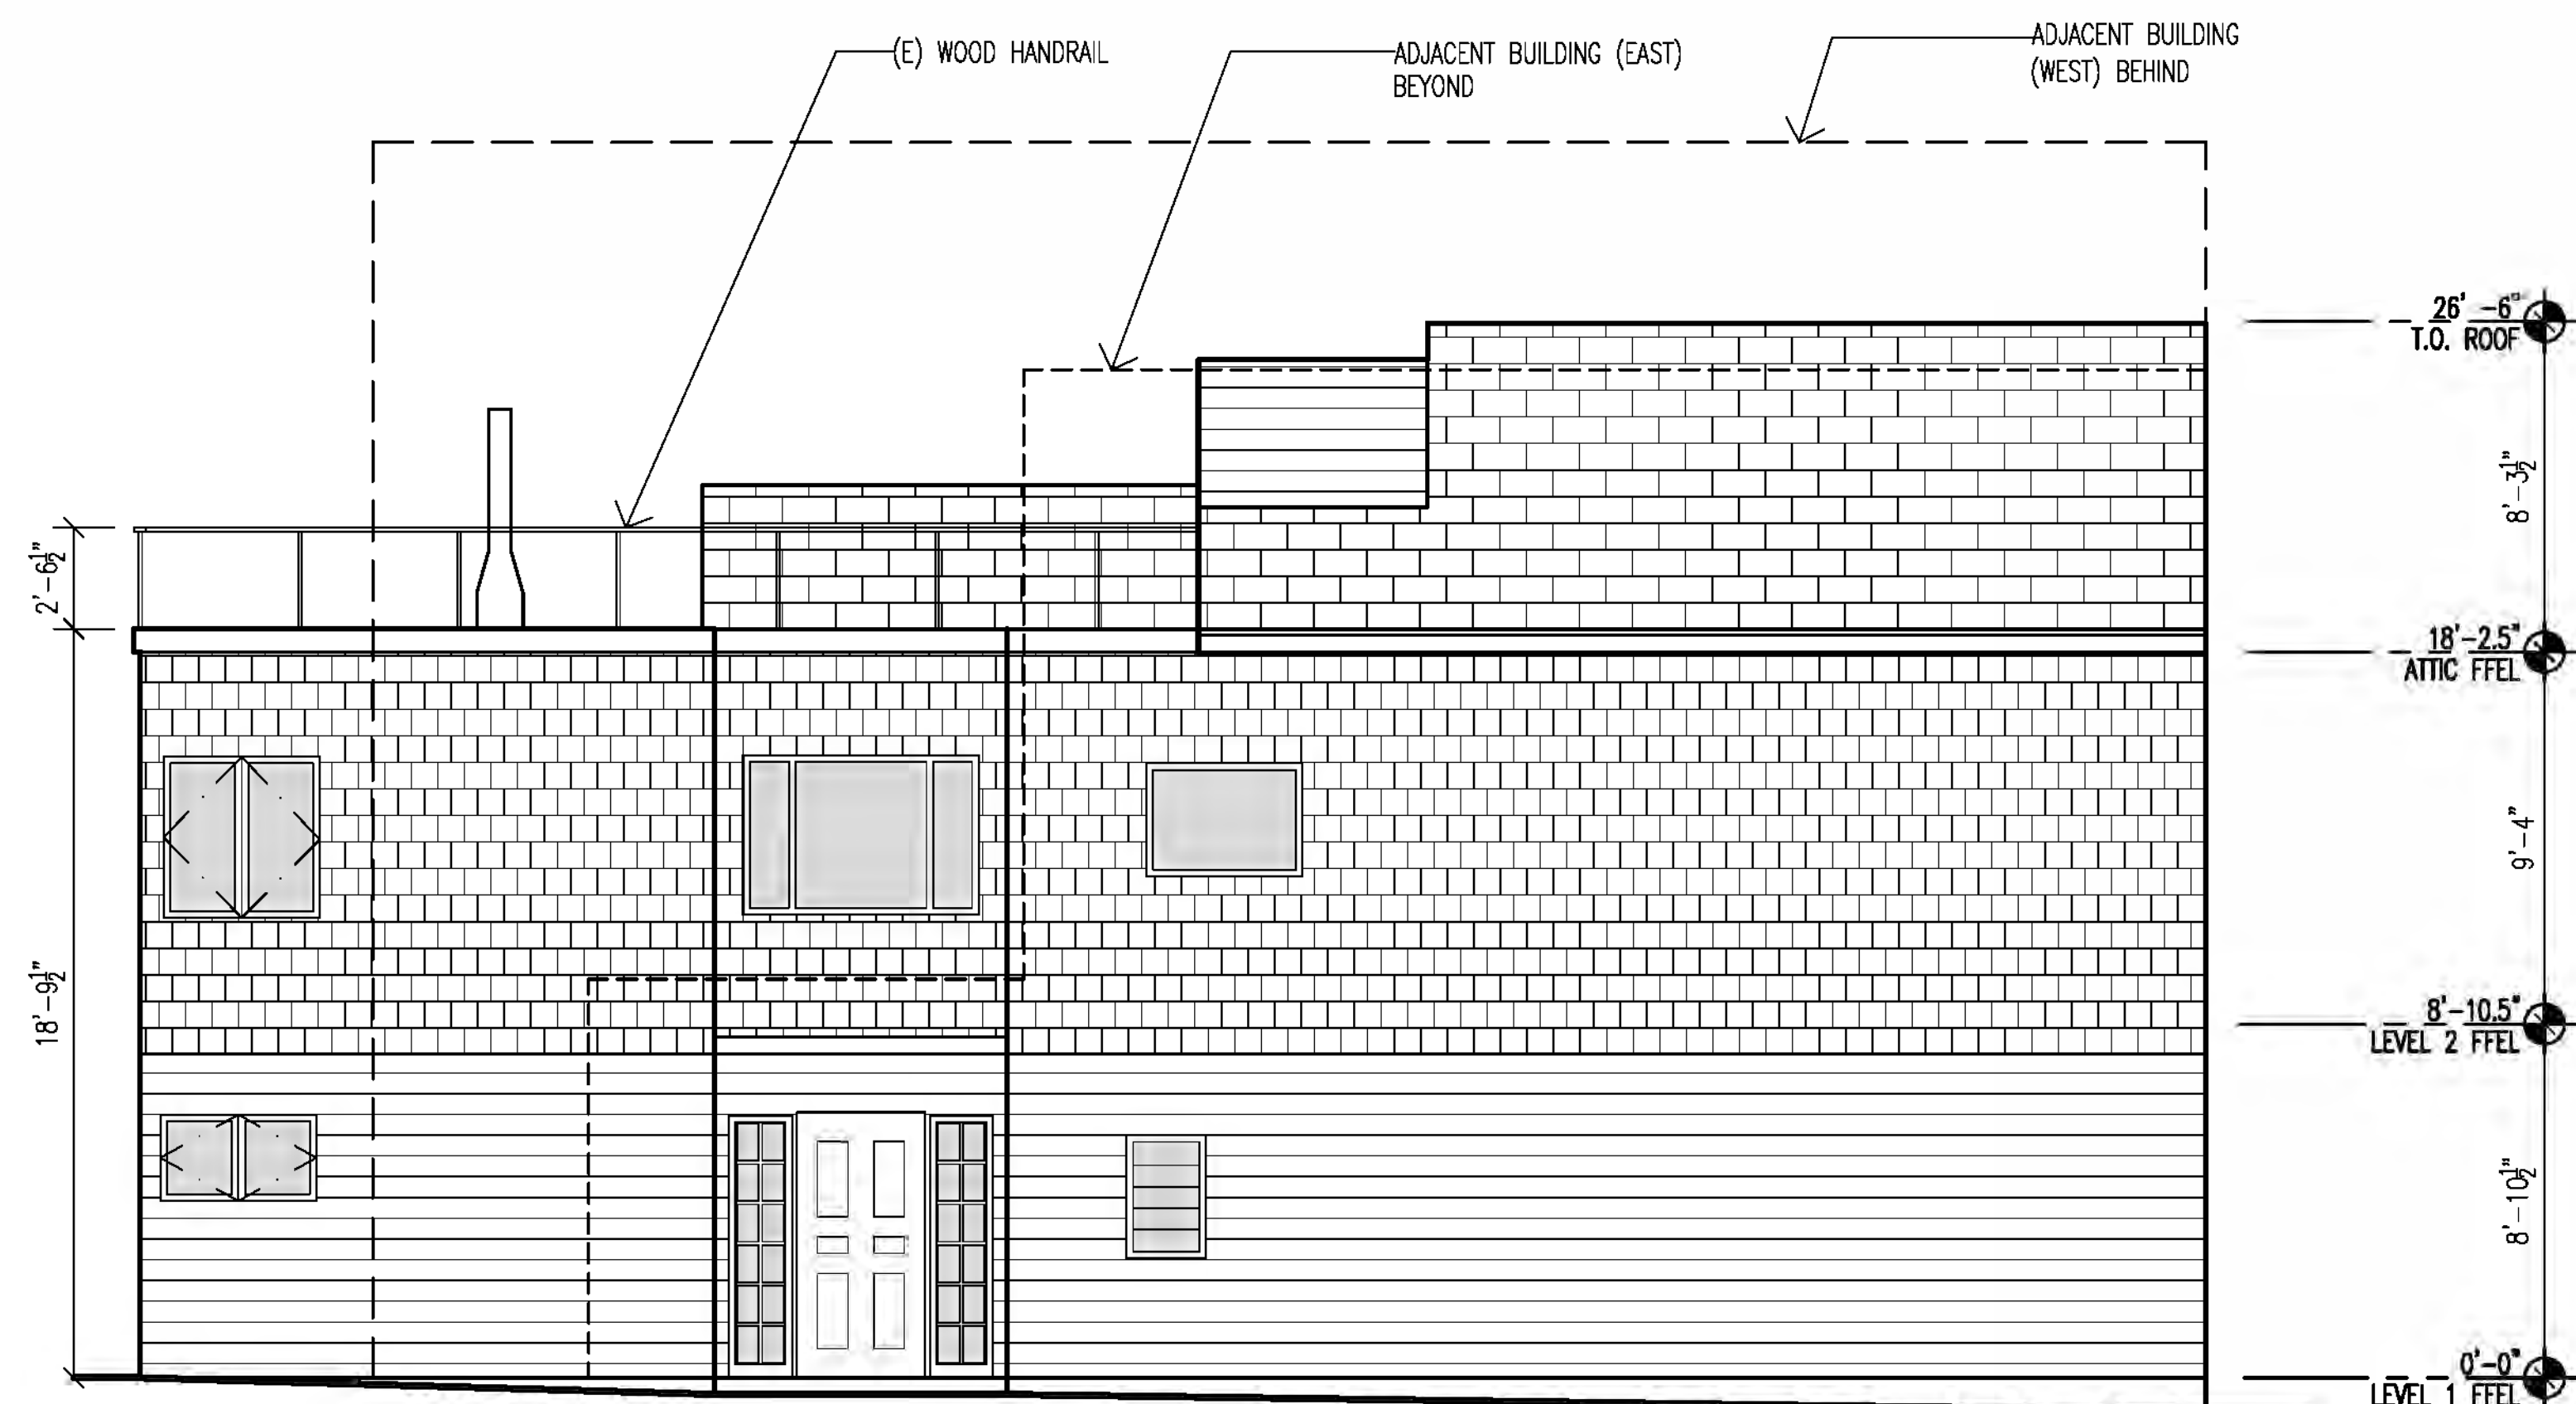


2 EXISTING WEST ELEVATION
1/4" = 1'-0"



1 EXISTING SOUTH ELEVATION
1/4" = 1'-0"

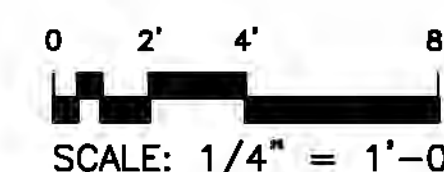

feldman architecture
1126 folsom street suite 4
san francisco ca 94103
415.252.1441 voice
415.252.1442 fax
info@feldmanarchitecture.com

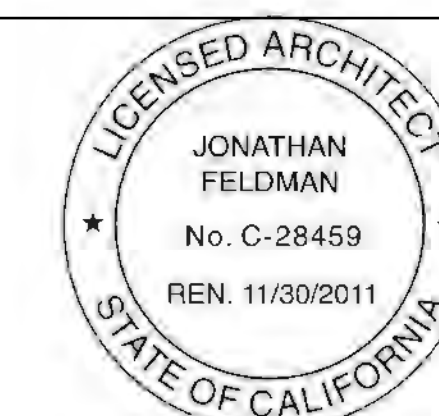

1332 GREENWICH
SAN FRANCISCO, CA 94109
BLOCK # 501 LOT # 75
OWNER: LAUREN POST, 415.776.6670

CURRENT RELEASE JAN 31 2011

△ 311 NEIGHBORHOOD NOTIFICATION

PREVIOUS RELEASE

VARIANCE APPLICATION 2010.11.02
SITE PERMIT 2010.11.18
REVISION TO SITE PERMIT 2011.01.28

SHEET TITLE
**EXISTING
EXTERIOR
ELEVATIONS**

SCALE
1/4" = 1'-0"


JOB NUMBER
10-013

DRAWN BY
JS/EU


CHECKED BY
JF

A3.10

SHEETS

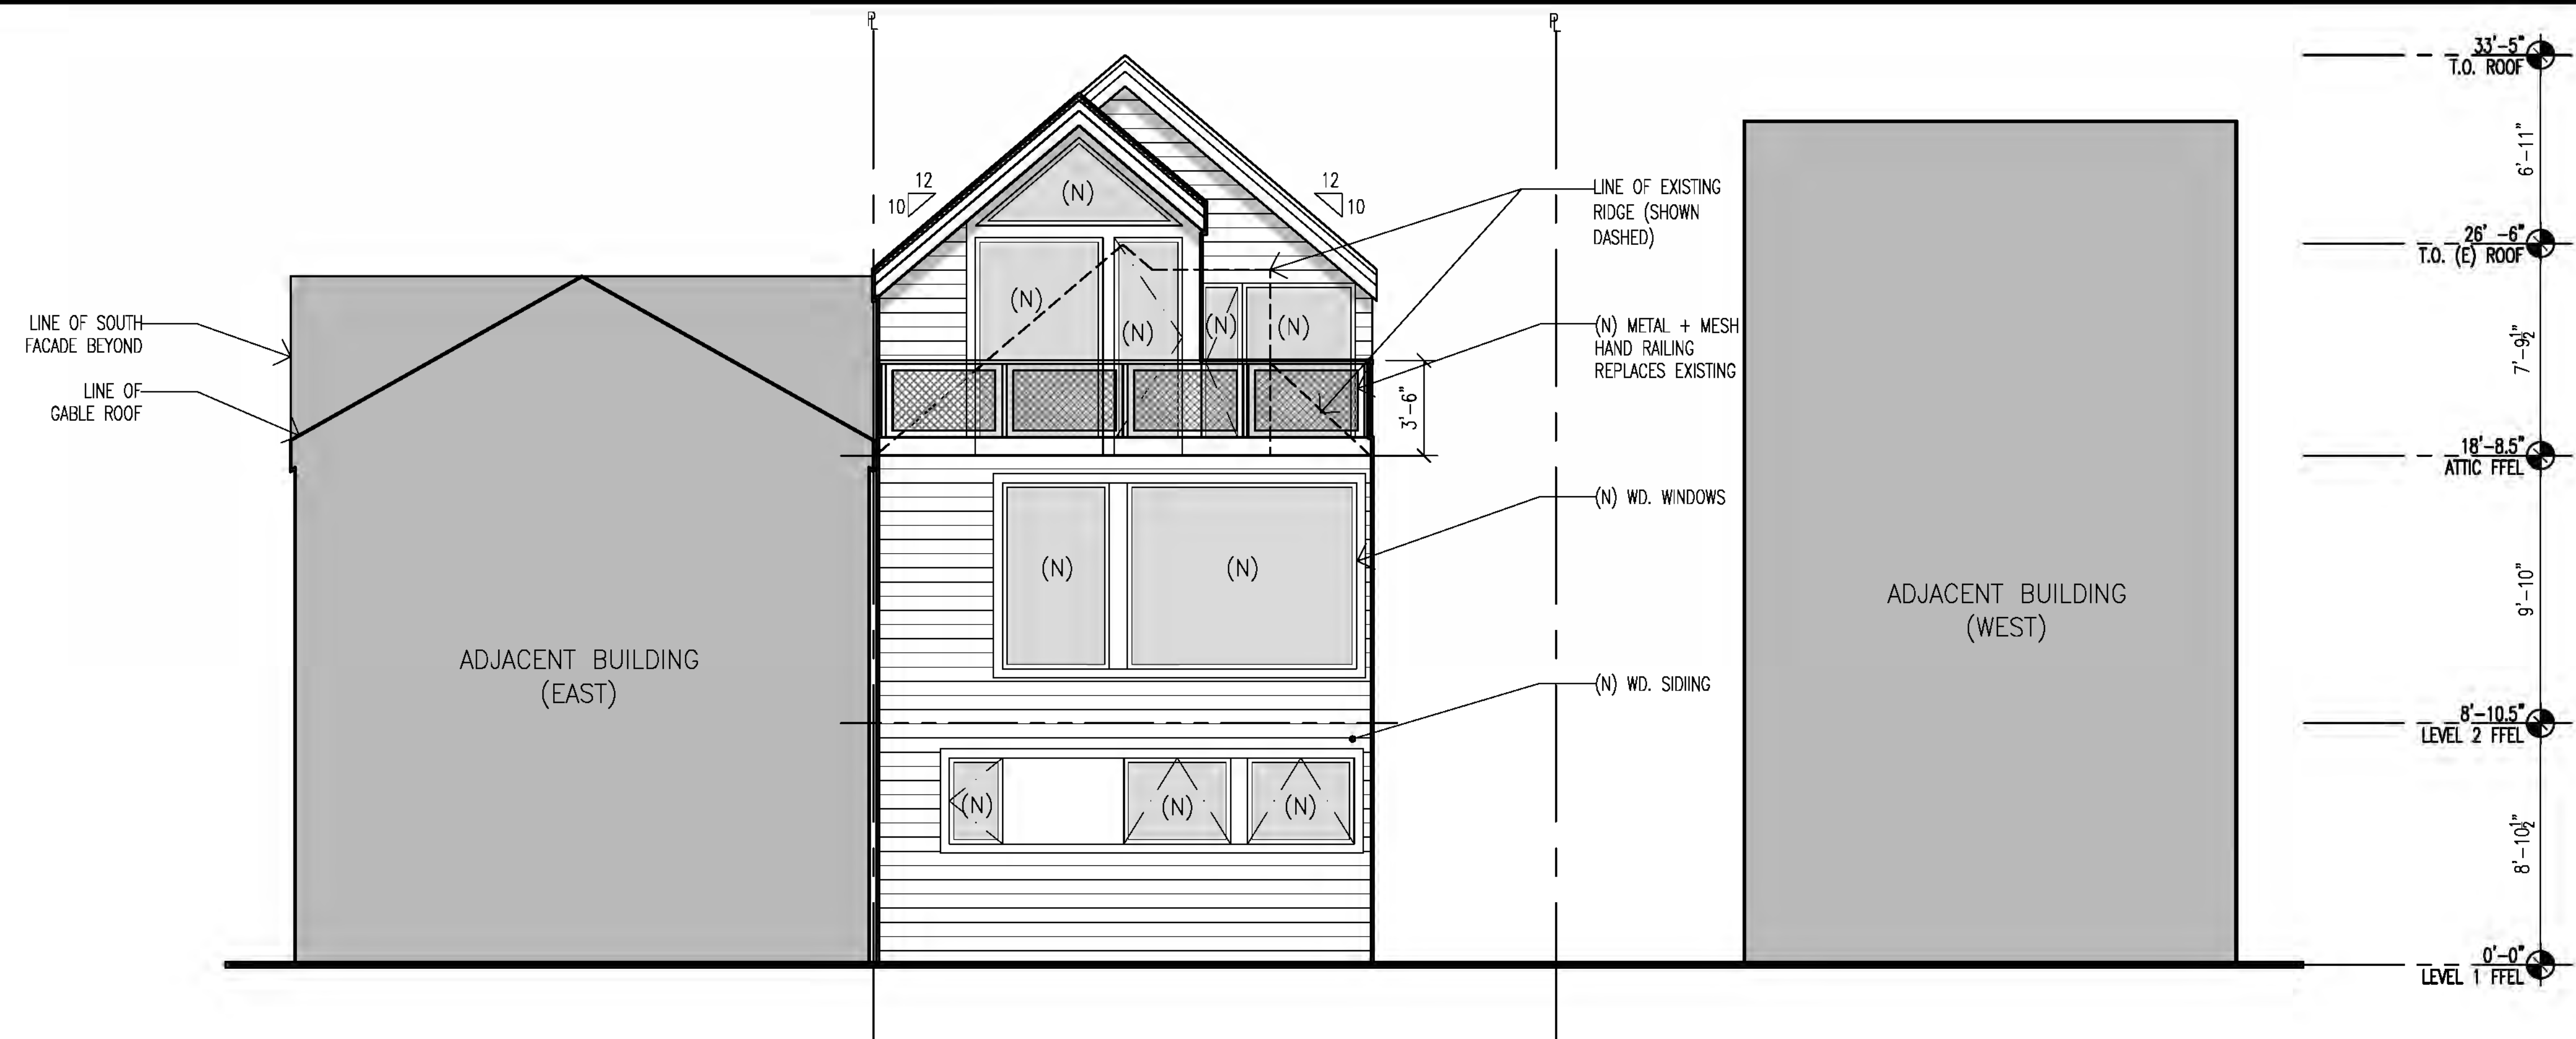

2 PROPOSED NORTH ELEVATION
1/4" = 1'-0"

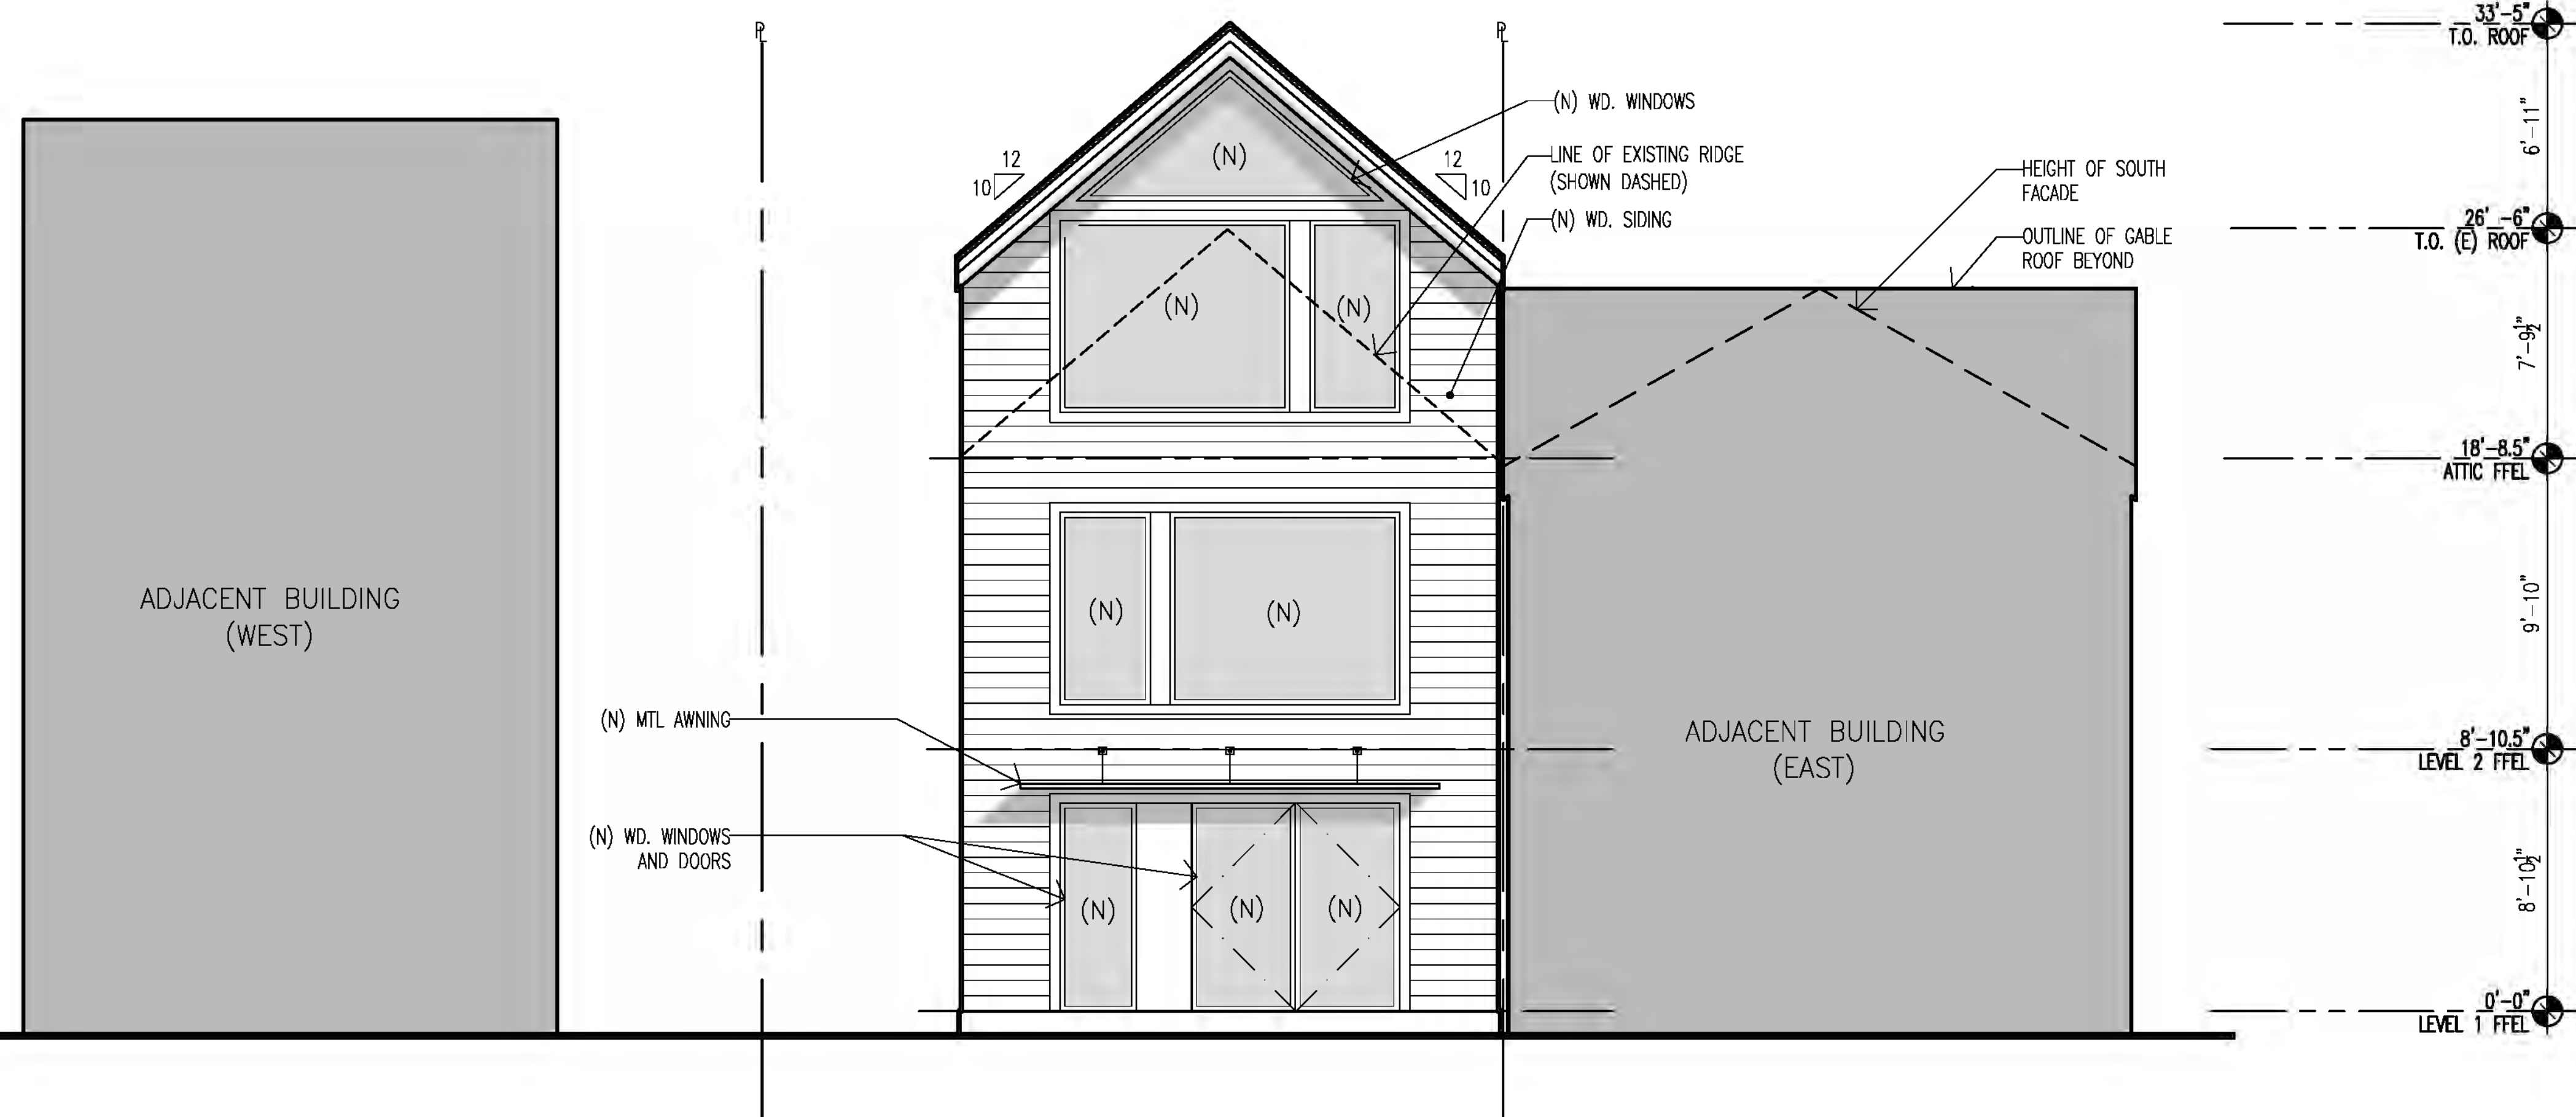

1 PROPOSED SOUTH ELEVATION
1/4" = 1'-0"

0 2' 4' 8'
SCALE: 1/4" = 1'-0"

feldman architecture
1126 folsom street suite 4
san francisco ca 94103
415.252.1441.v.voice
415.252.1442.fax
info@feldmanarchitecture.com



1332 GREENWICH
SAN FRANCISCO, CA 94109
BLOCK # 501 LOT # 75
OWNER: LAUREN POST, 415.776.6670

CURRENT RELEASE JAN 31 2011

△ 311 NEIGHBORHOOD NOTIFICATION

PREVIOUS RELEASE

VARIANCE APPLICATION 2010.11.02
SITE PERMIT 2010.11.18
REVISION TO SITE PERMIT 2011.01.28


SHEET TITLE
PROPOSED
EXTERIOR
ELEVATIONS

SCALE
1/4" = 1'-0"


JOB NUMBER 10-013
DRAWN BY JS/EU
CHECKED BY JF

A3.20

SHEETS

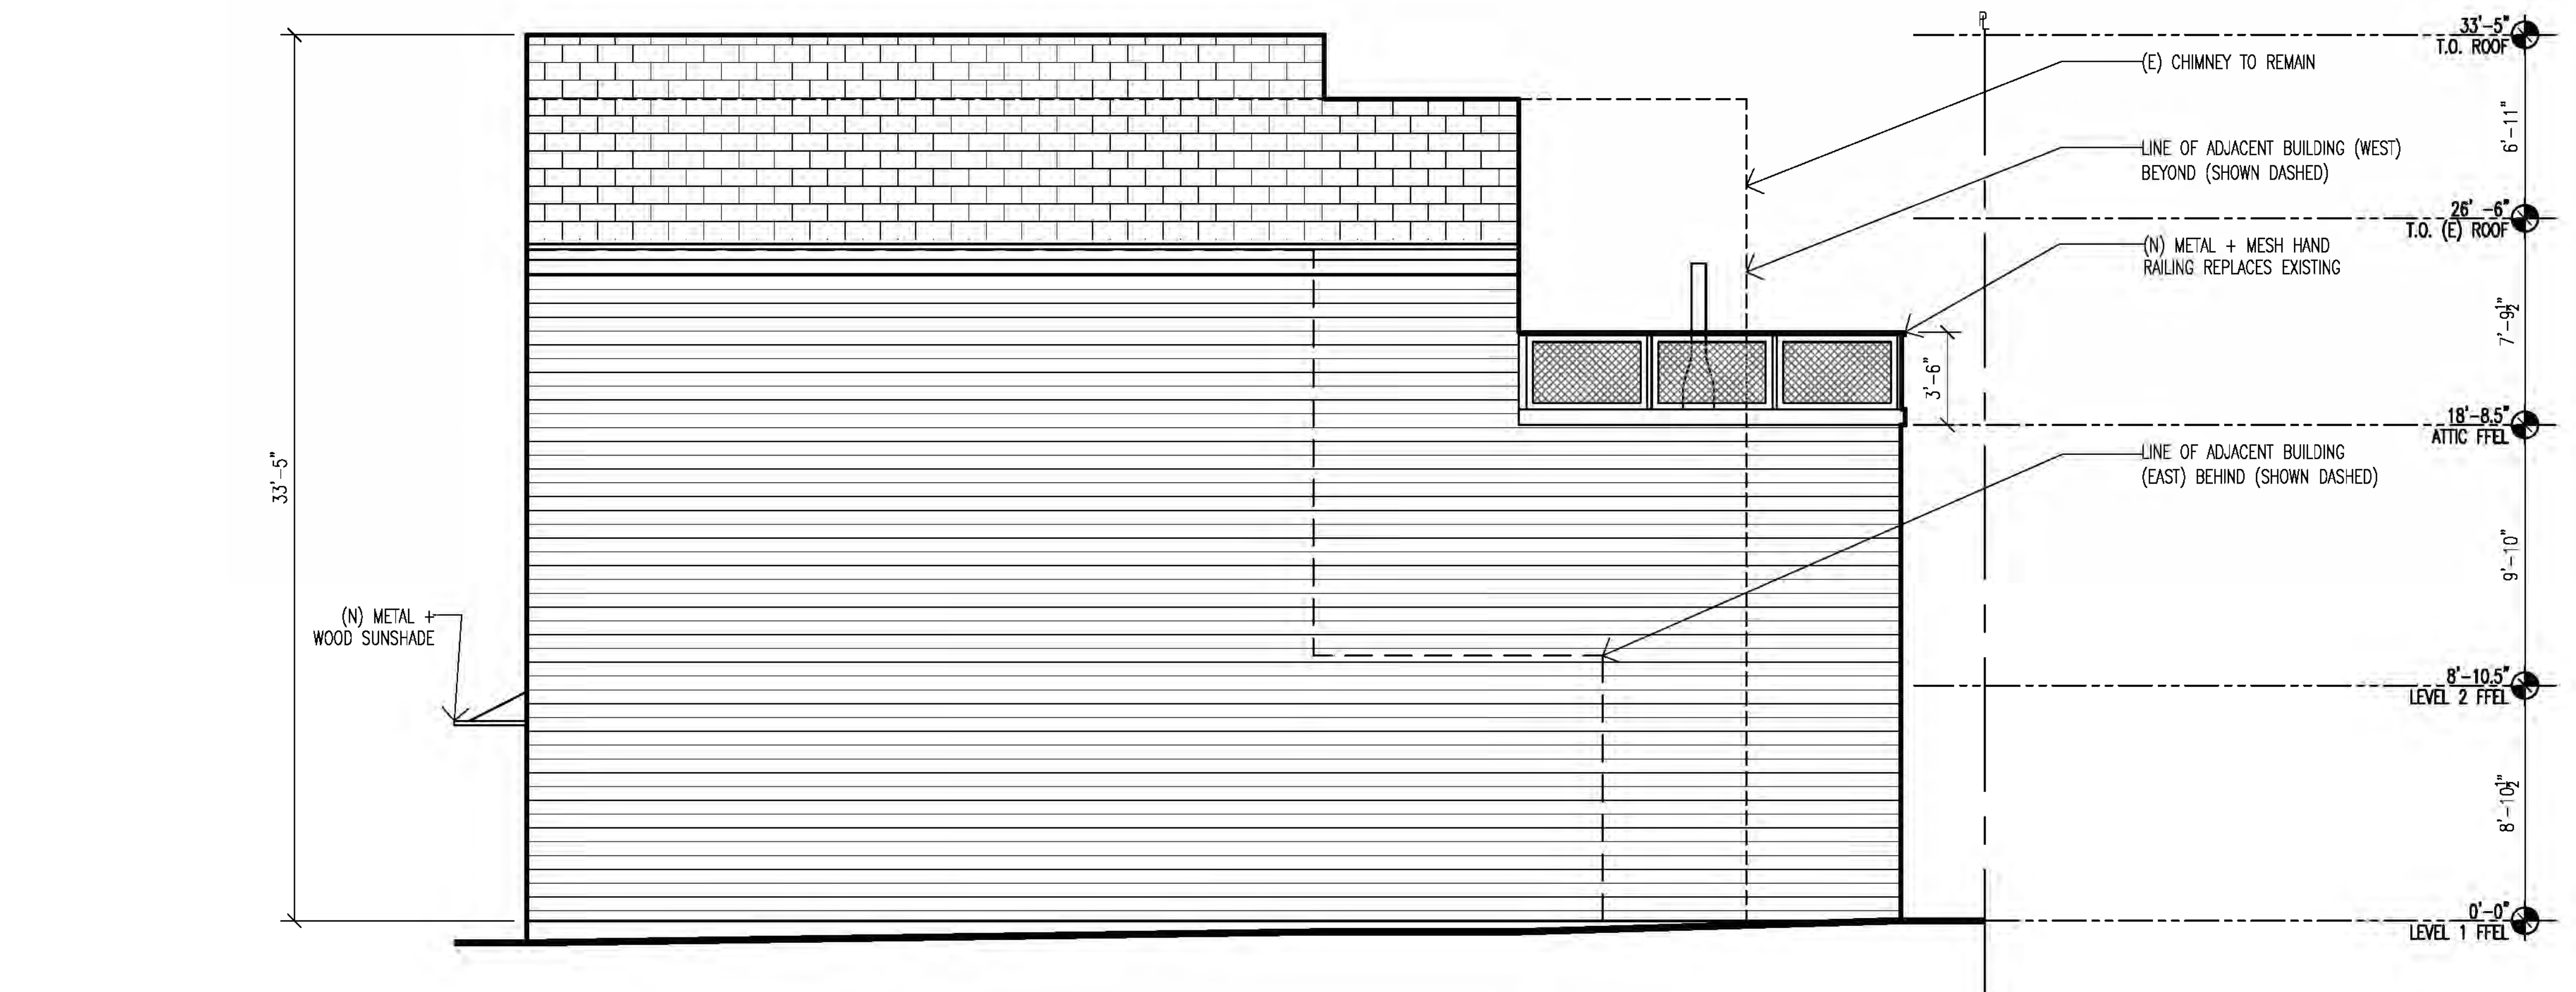


2 PROPOSED EAST ELEVATION
1/4" = 1'-0"

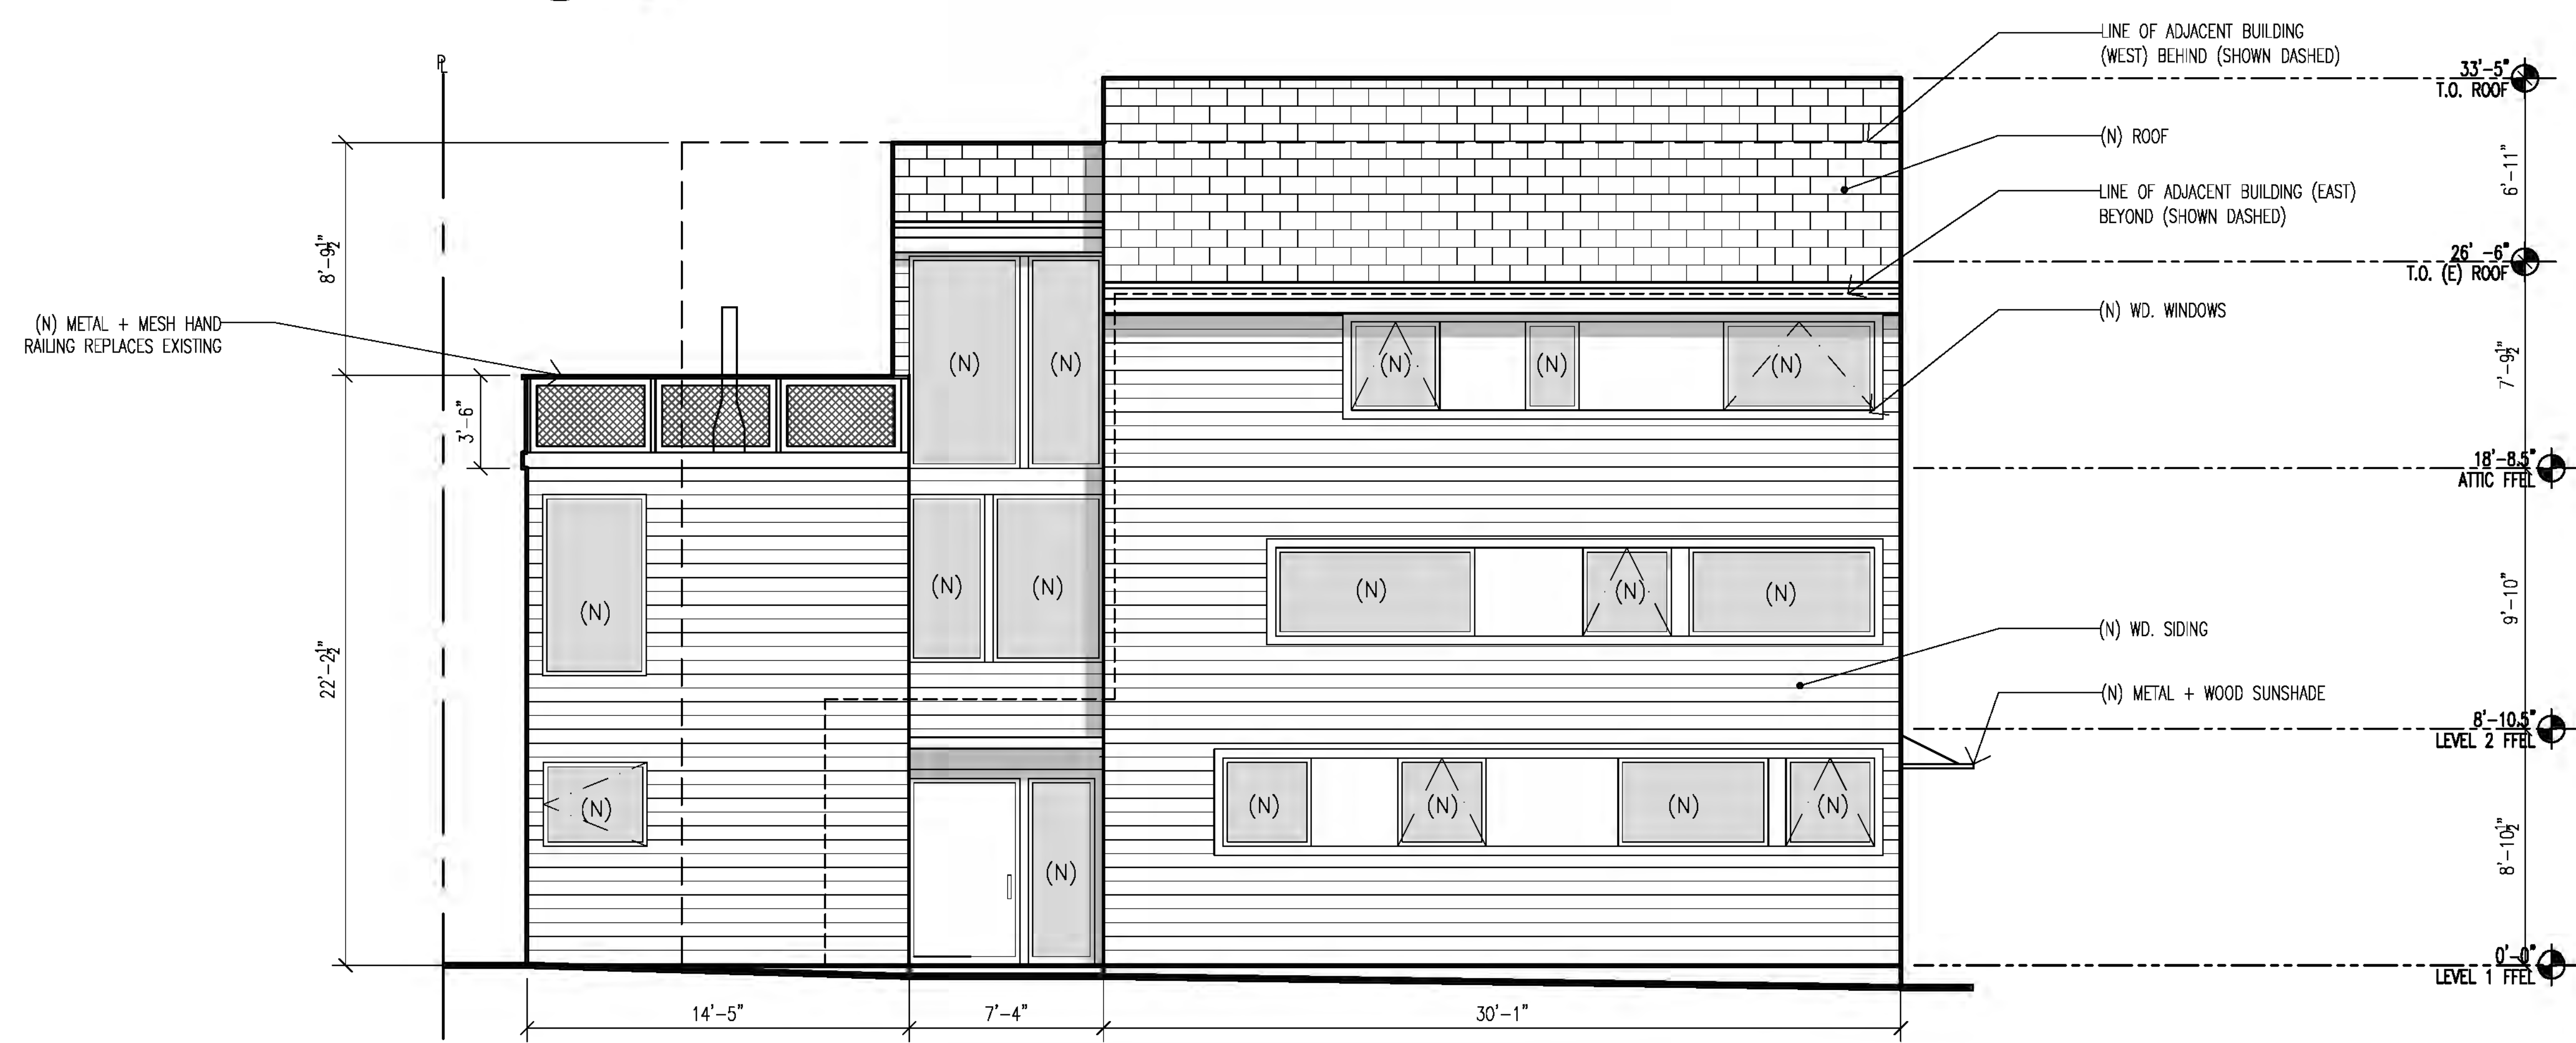

1 PROPOSED WEST ELEVATION
1/4" = 1'-0"

feldman architecture
1126 folsom street suite 4
san francisco ca 94103
415.252.1441 voice
415.252.1442 fax
info@feldmanarchitecture.com

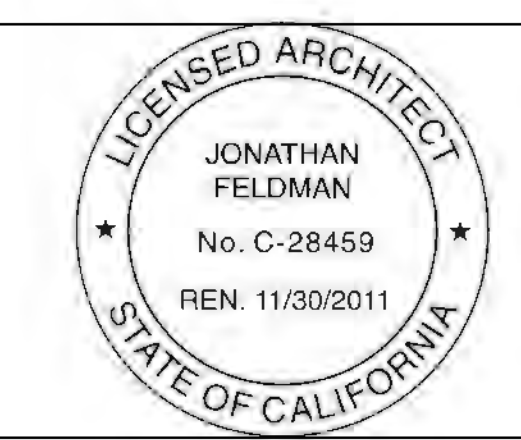

1332 GREENWICH
SAN FRANCISCO, CA 94109
BLOCK # 501 LOT # 75
OWNER: LAUREN POST, 415.776.6670

CURRENT RELEASE JAN 31 2011

△ 311 NEIGHBORHOOD NOTIFICATION

PREVIOUS RELEASE

VARIANCE APPLICATION 2010.11.02
SITE PERMIT 2010.11.18
REVISION TO SITE PERMIT 2011.01.28

SHEET TITLE
PROPOSED
EXTERIOR
ELEVATIONS

SCALE
1/4" = 1'-0"

JOB NUMBER
10-013

DRAWN BY
JS/EU

CHECKED BY
JF

A3.21

SHEETS