



DRAWING NO.
A.1
1 OF 3

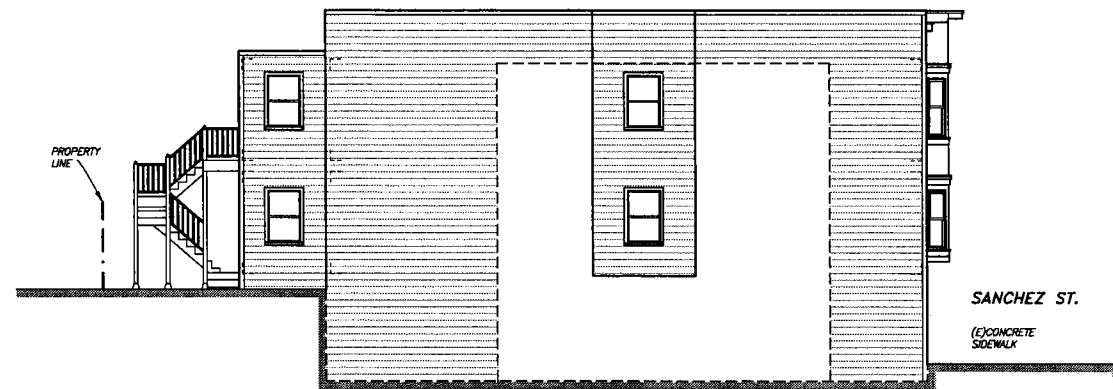

5 (E) SOUTH ELEVATION
1/8"=1'-0"

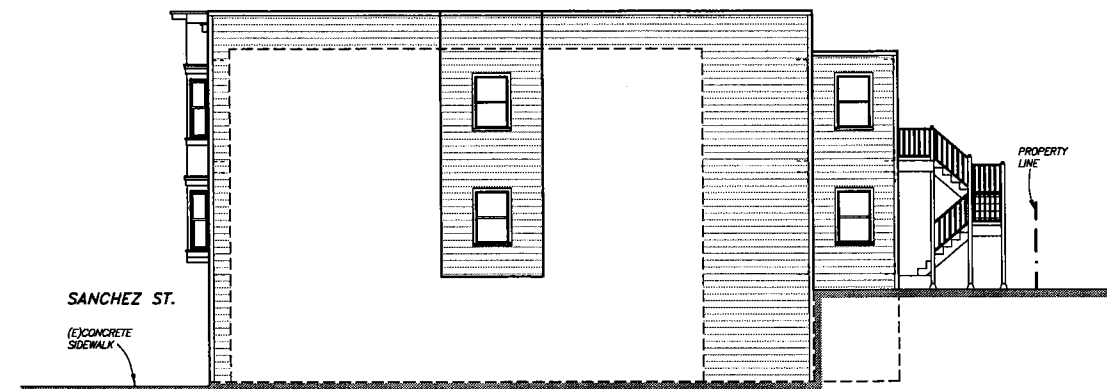


4 (E) NORTH ELEVATION
1/8"=1'-0"




6 (E) WEST ELEVATION
1/8"=1'-0"




7 (E) EAST ELEVATION
1/8"=1'-0"

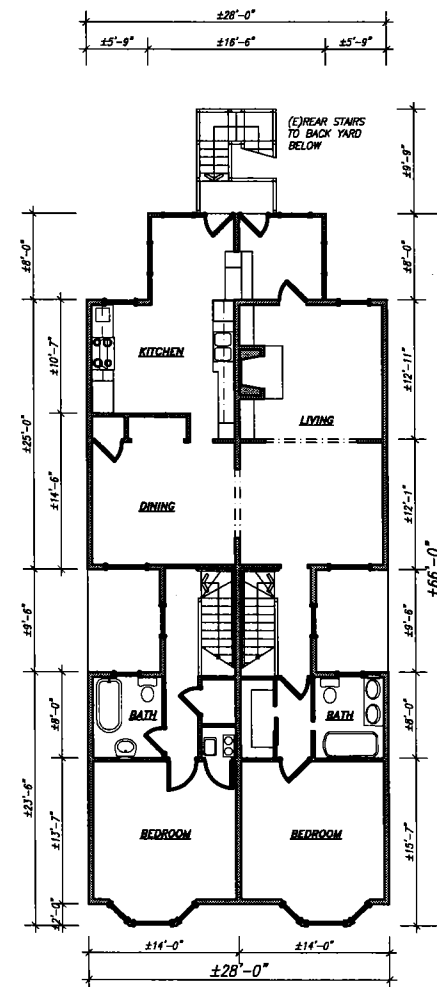

3 (E) 2ND FLOOR PLAN
1/8"=1'-0"

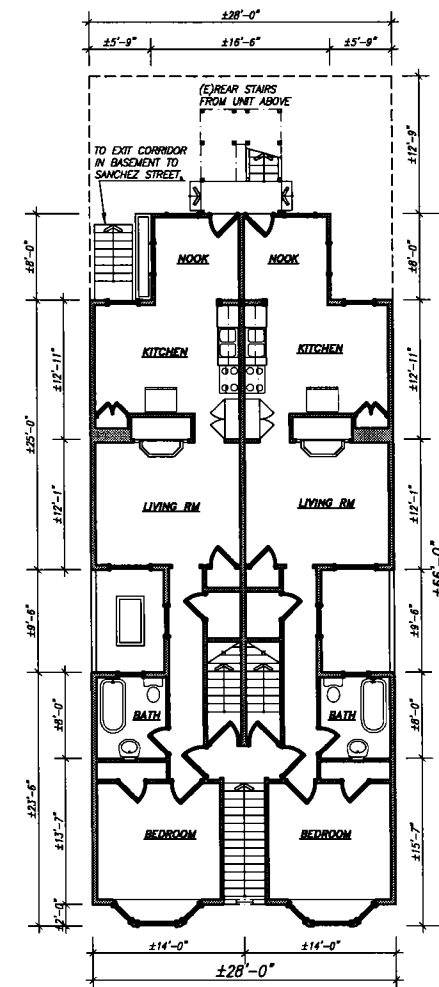


2 (E) 1ST FLOOR PLAN
1/8"=1'-0"

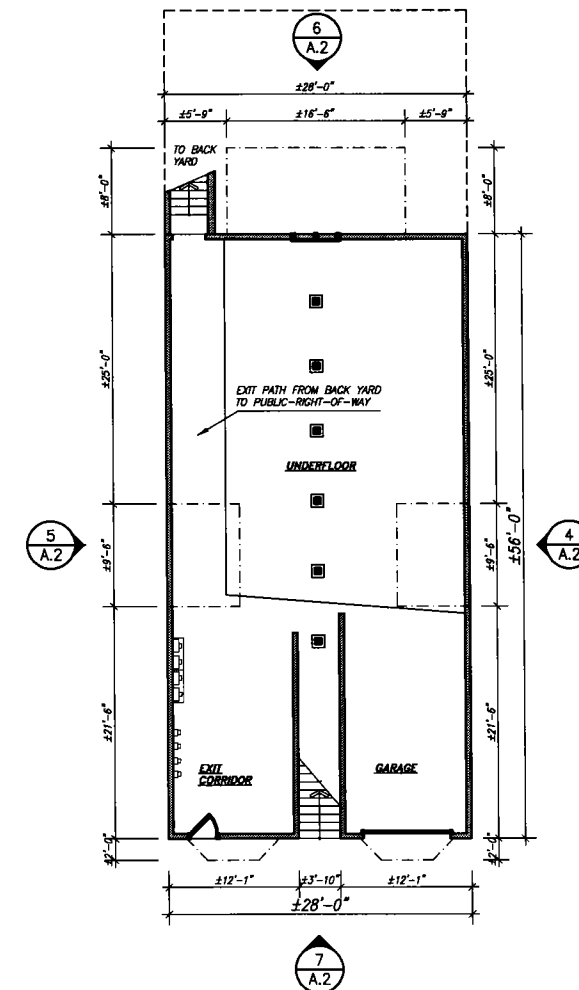

1 (E) BASEMENT PLAN
1/8"=1'-0"

MF
Michael
Freohlich
Architect

942 KIRKHAM STREET
SAN FRANCISCO, CA 94122
PHONE: 415.681.8268
FAX: 415.681.9342
EMAIL: M.FREOHLICH@GMAIL.COM

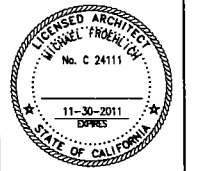

(E) FLOOR PLANS
(E) ELEVATIONS

DECK ADDITION AT:
1220-1224 SANCHEZ ST.
SAN FRANCISCO, CALIFORNIA
BLOCK 6548, LOT 004

PROGRESS PRINTS

REVISIONS:

NO.	DESCRIPTION	DATE
1		
2		
3		
4		
5		
6		
7		







DATE: 03/01/2011

PROJECT NO. 10.19

DRAWN BY: MF

DRAWING NO.

A.2
2 OF 3

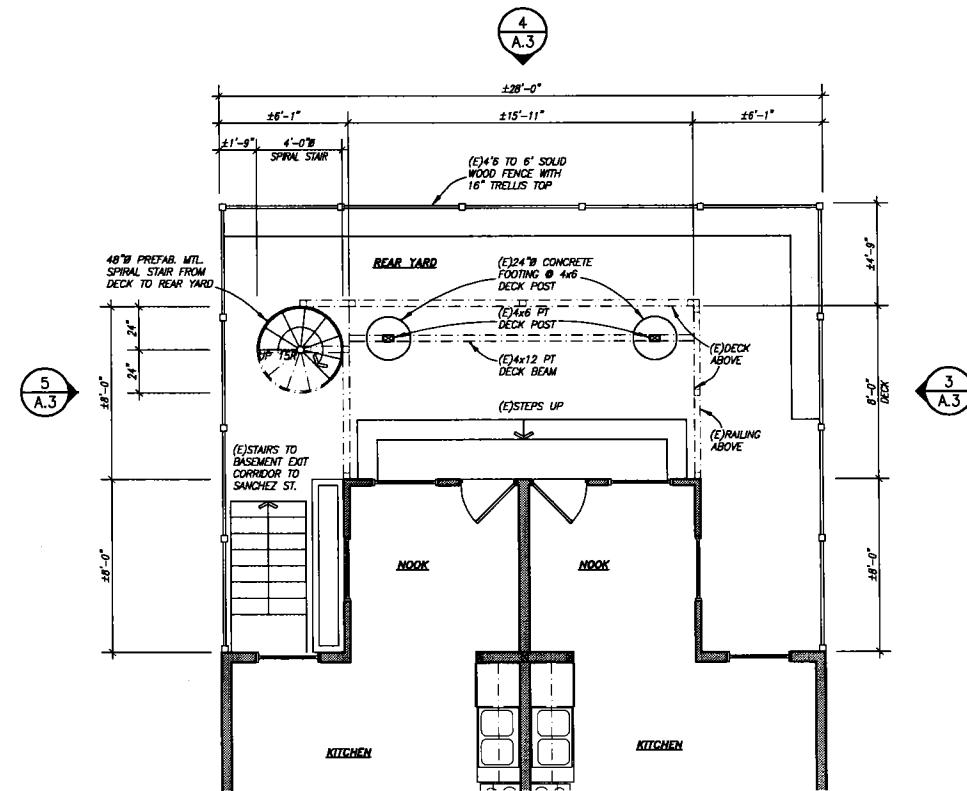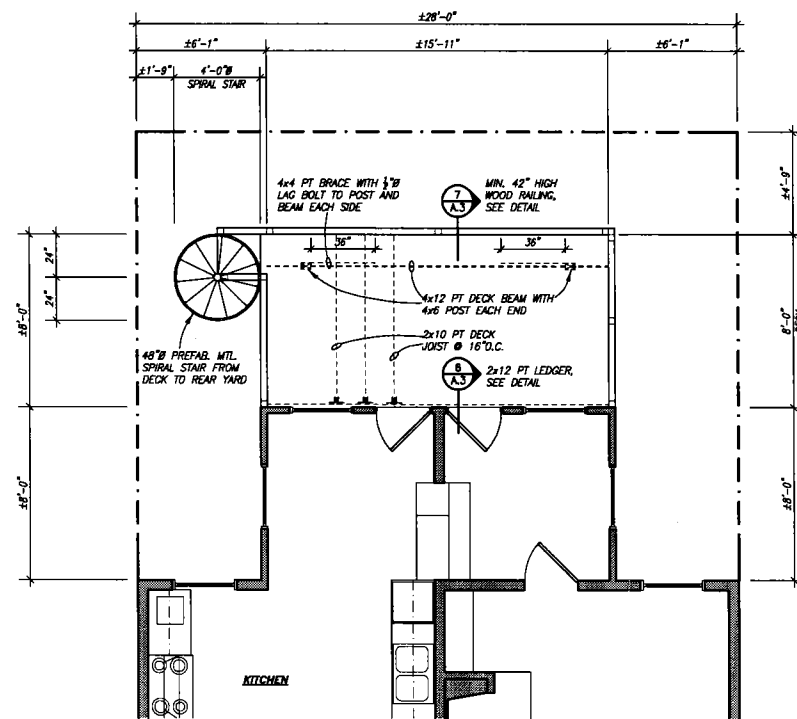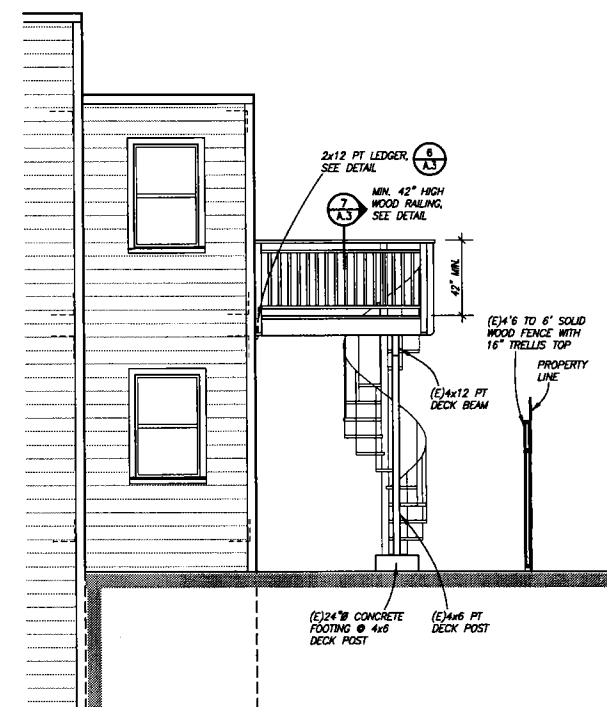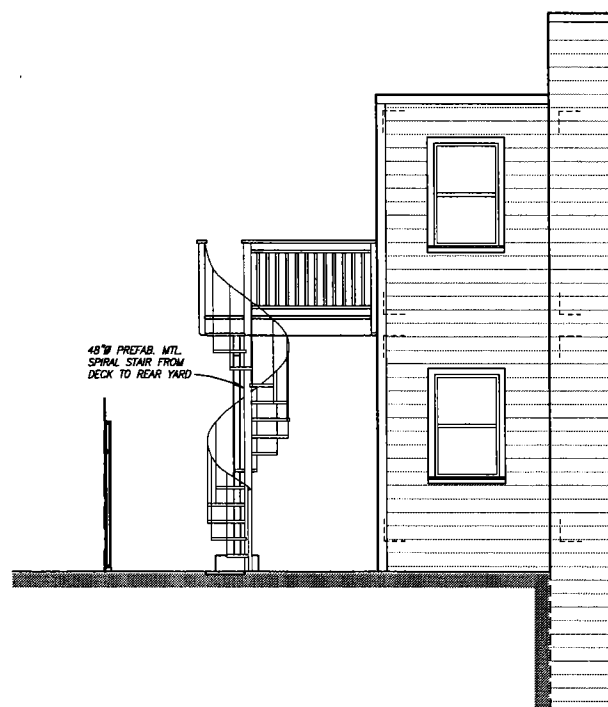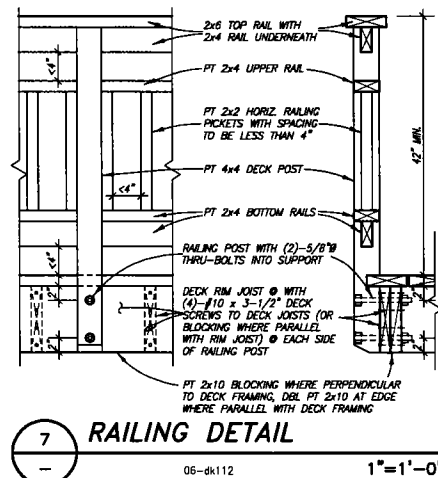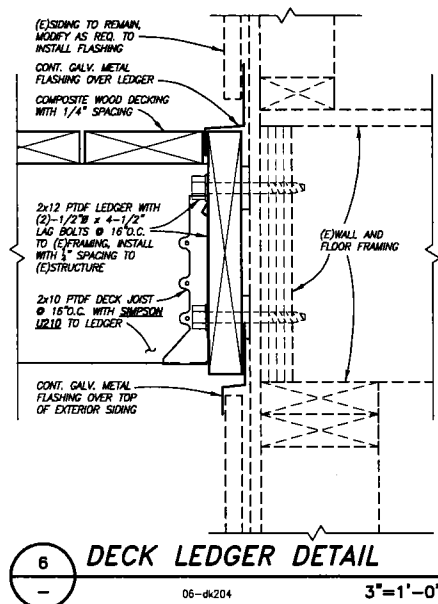

MF Michael Froehlich Architect
942 KIRKHAM STREET
SAN FRANCISCO, CA 94122
PHONE: 415.681.8268
FAX: 415.681.9342
EMAIL: ALFROELICH@ATTNURL.NET



**DECK PLANS
ELEVATIONS
DETAILS**

**DECK ADDITION AT:
1220-1224 SANCHEZ ST.
SAN FRANCISCO, CALIFORNIA
BLOCK 6548, LOT 004**

PROGRESS PRINTS		
REVISIONS:		
NO.	DESCRIPTION	DATE
1		
2		
3		
4		
5		
DATE:	03/01/2011	
PROJECT NO.	10.19	
DRAWN BY:	MF	
DRAWING NO.	A.3	
	3 OF 3	