


<


23RD STREET

3549 23rd Street
San Francisco, CA 94110
201202


Variance Application

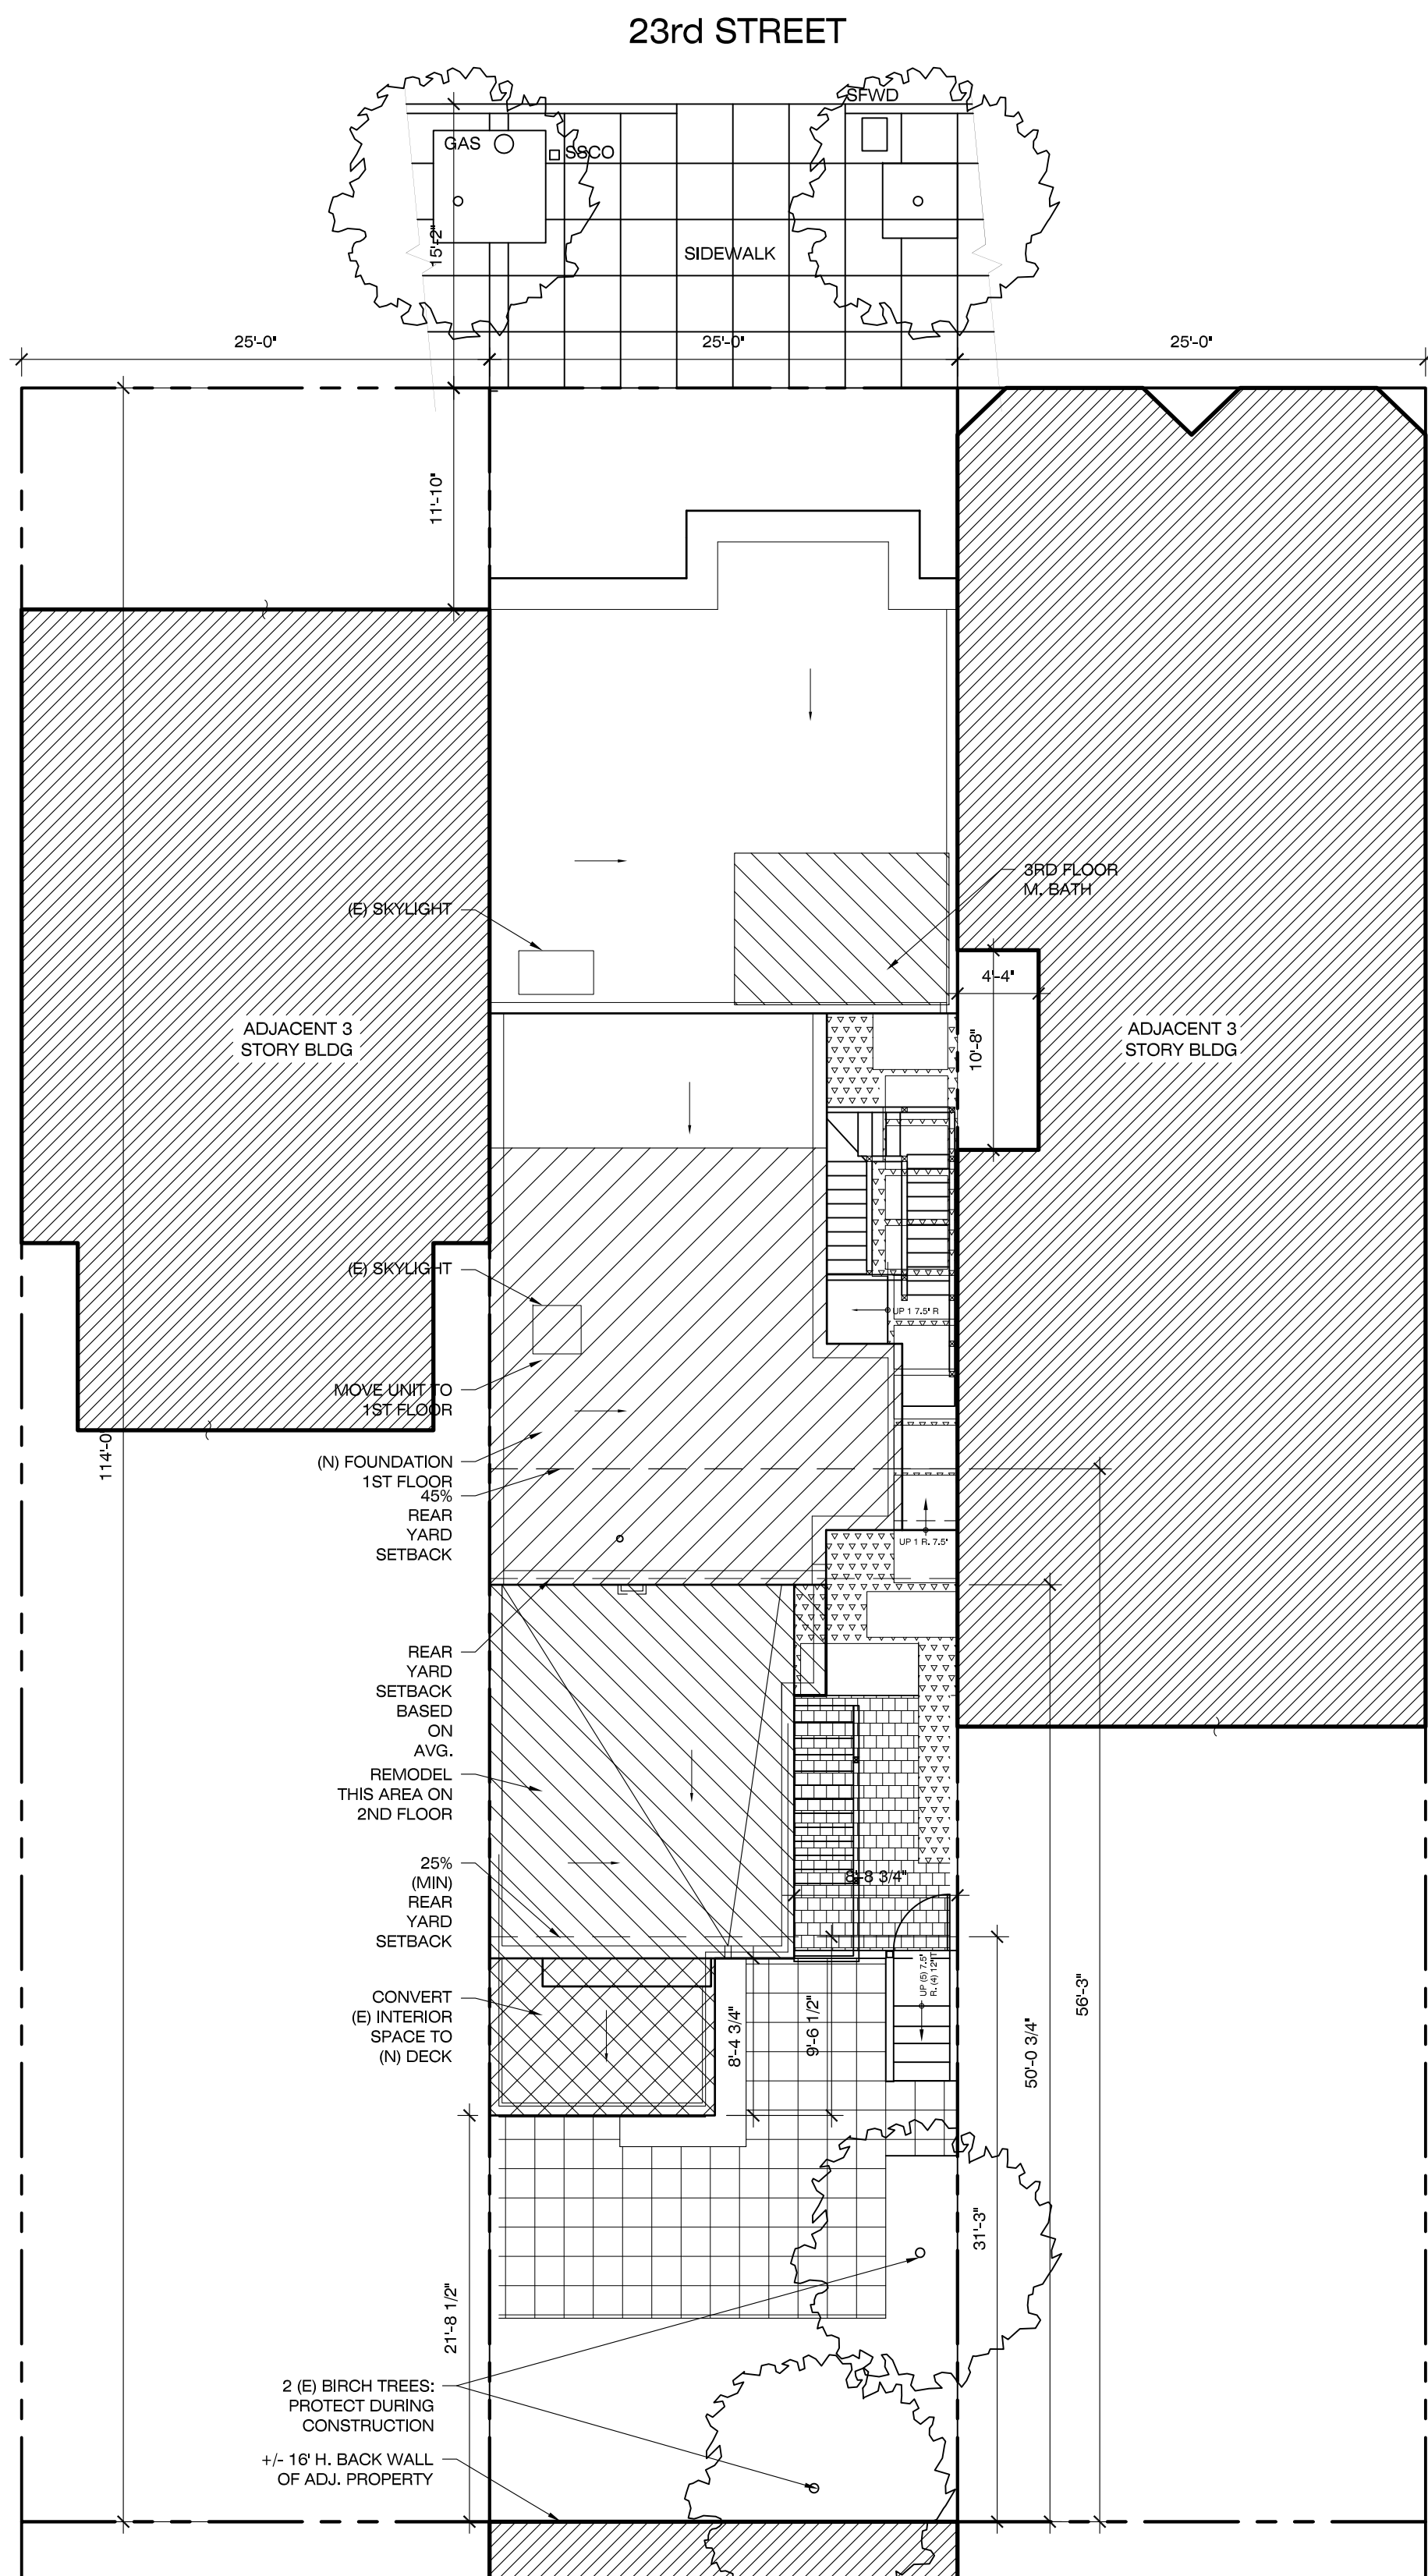


SCOPE OF WORK

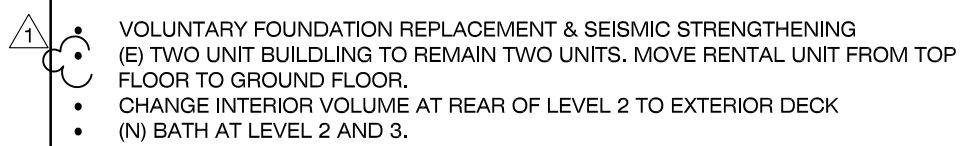

VICINITY MAP

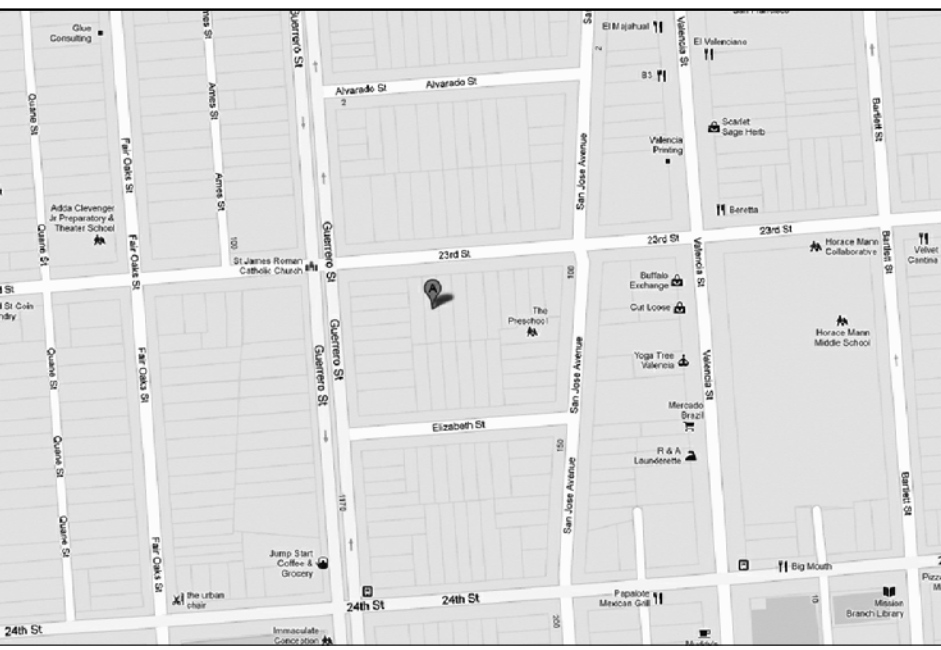

SITE PLAN & ROOF PLAN: PROPOSED
1/8" = 1'-0"

 

B O O R
BRIDGES
ARCHITECTURE

MAIL 1686 15th Street
San Francisco, CA 94103

TEL 415 241 7160

FAX 415 241 7164

WWW boorbridges.com



ISSUE	
2012/07/27	Variance Application
2012/06/18	Site Permit Revision 1
2012/04/30	Site Permit Submittal
2012/03/02	Preliminary Pricing
2012/02/09	Sketches
2012/02/03	Existing Conditions

All drawings and written material appearing herein constitute original and unpublished work of the architect and may not be duplicated, used, or disclosed without written consent of the Architect.
© 2009 Boor Bridges Architecture, Inc.





PROJECT 23RD STREET
3549 23rd Street
San Francisco, CA 94110

NUMBER 201202

CONTACT Bonnie Bridges - 415 241 7161

Ao.o

7/12/2012 \\don\Projects\201202-23rd Street\Drawings\2012-07-27 Variance application\A2.1 - (E) FLOOR PLANS.dwg SARAH FUCINARO

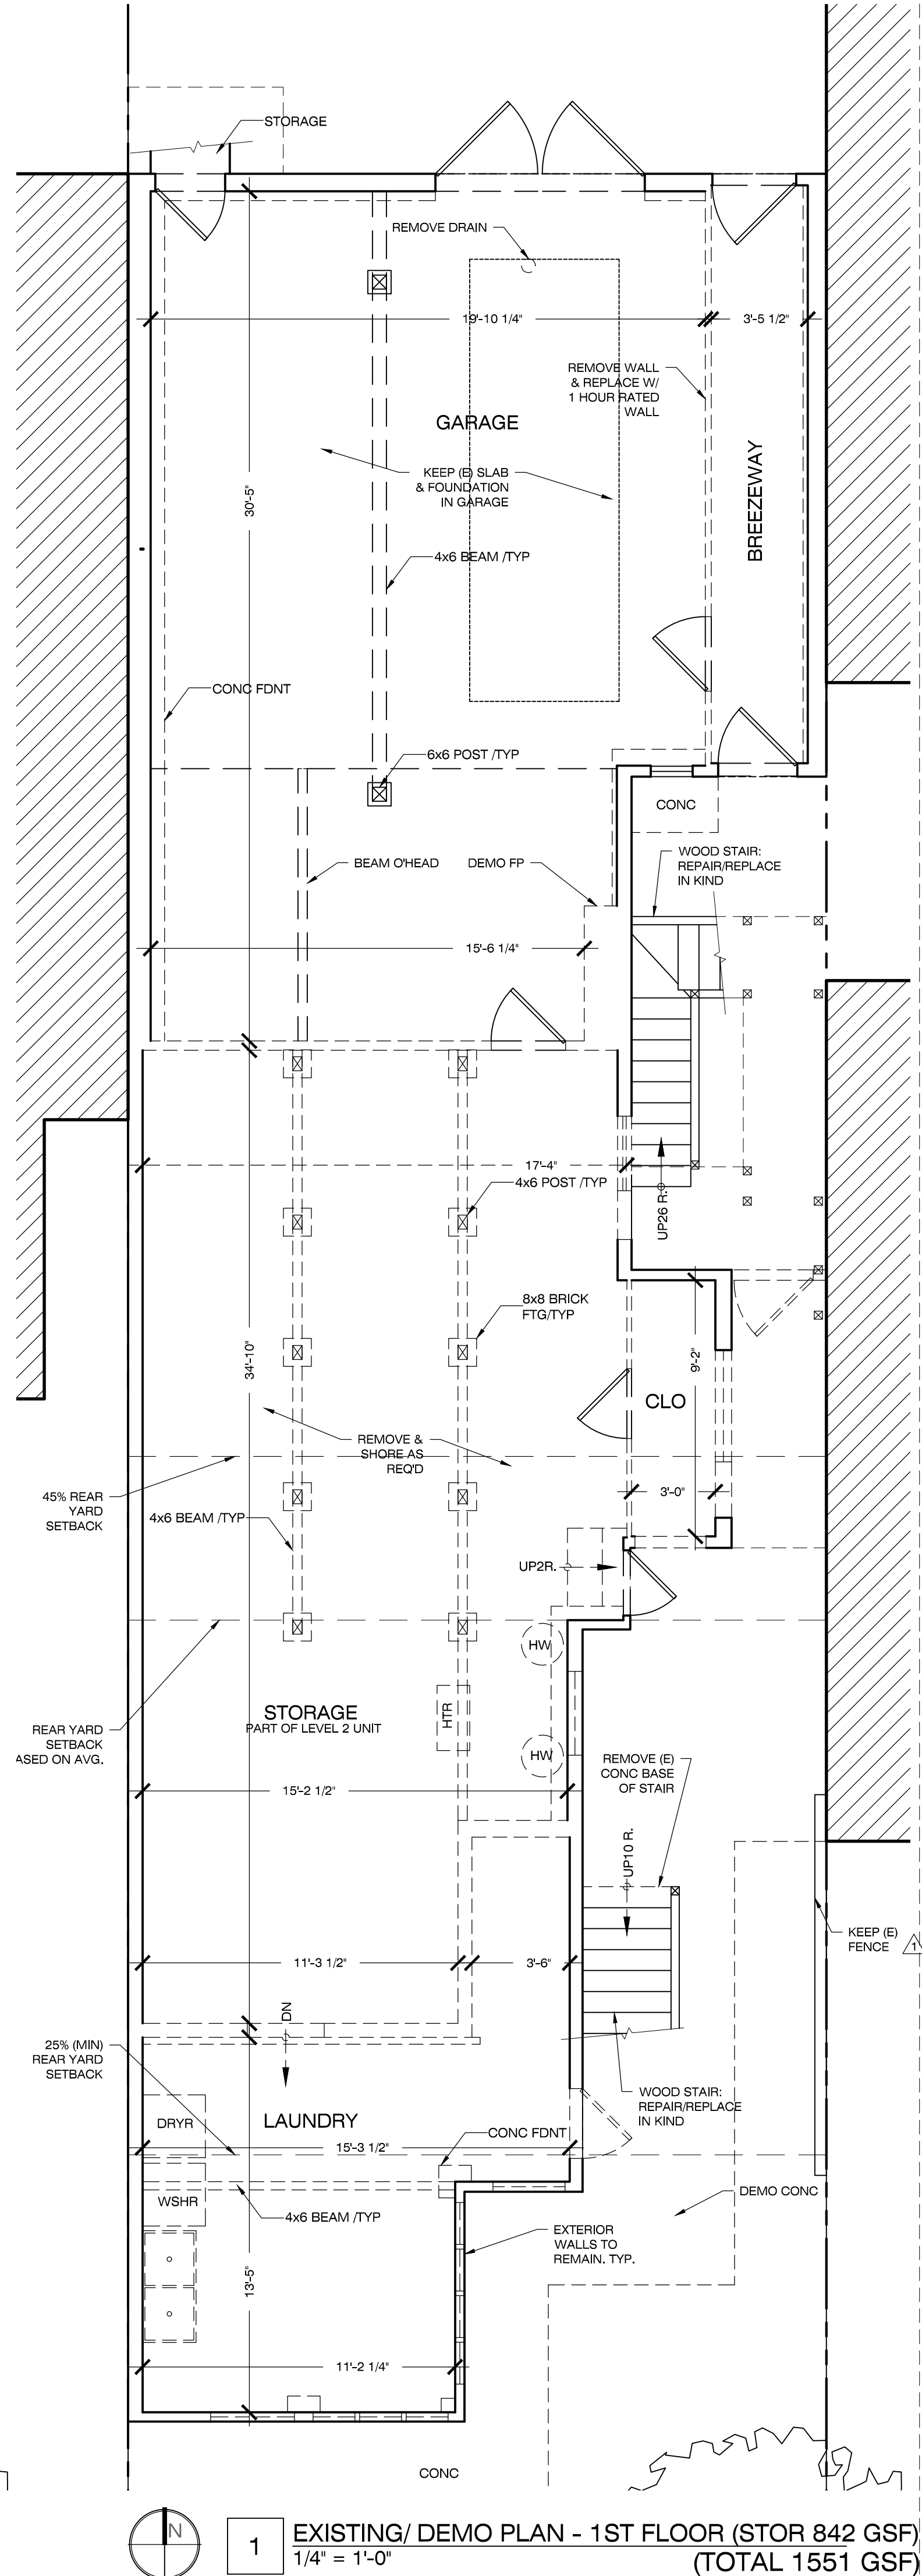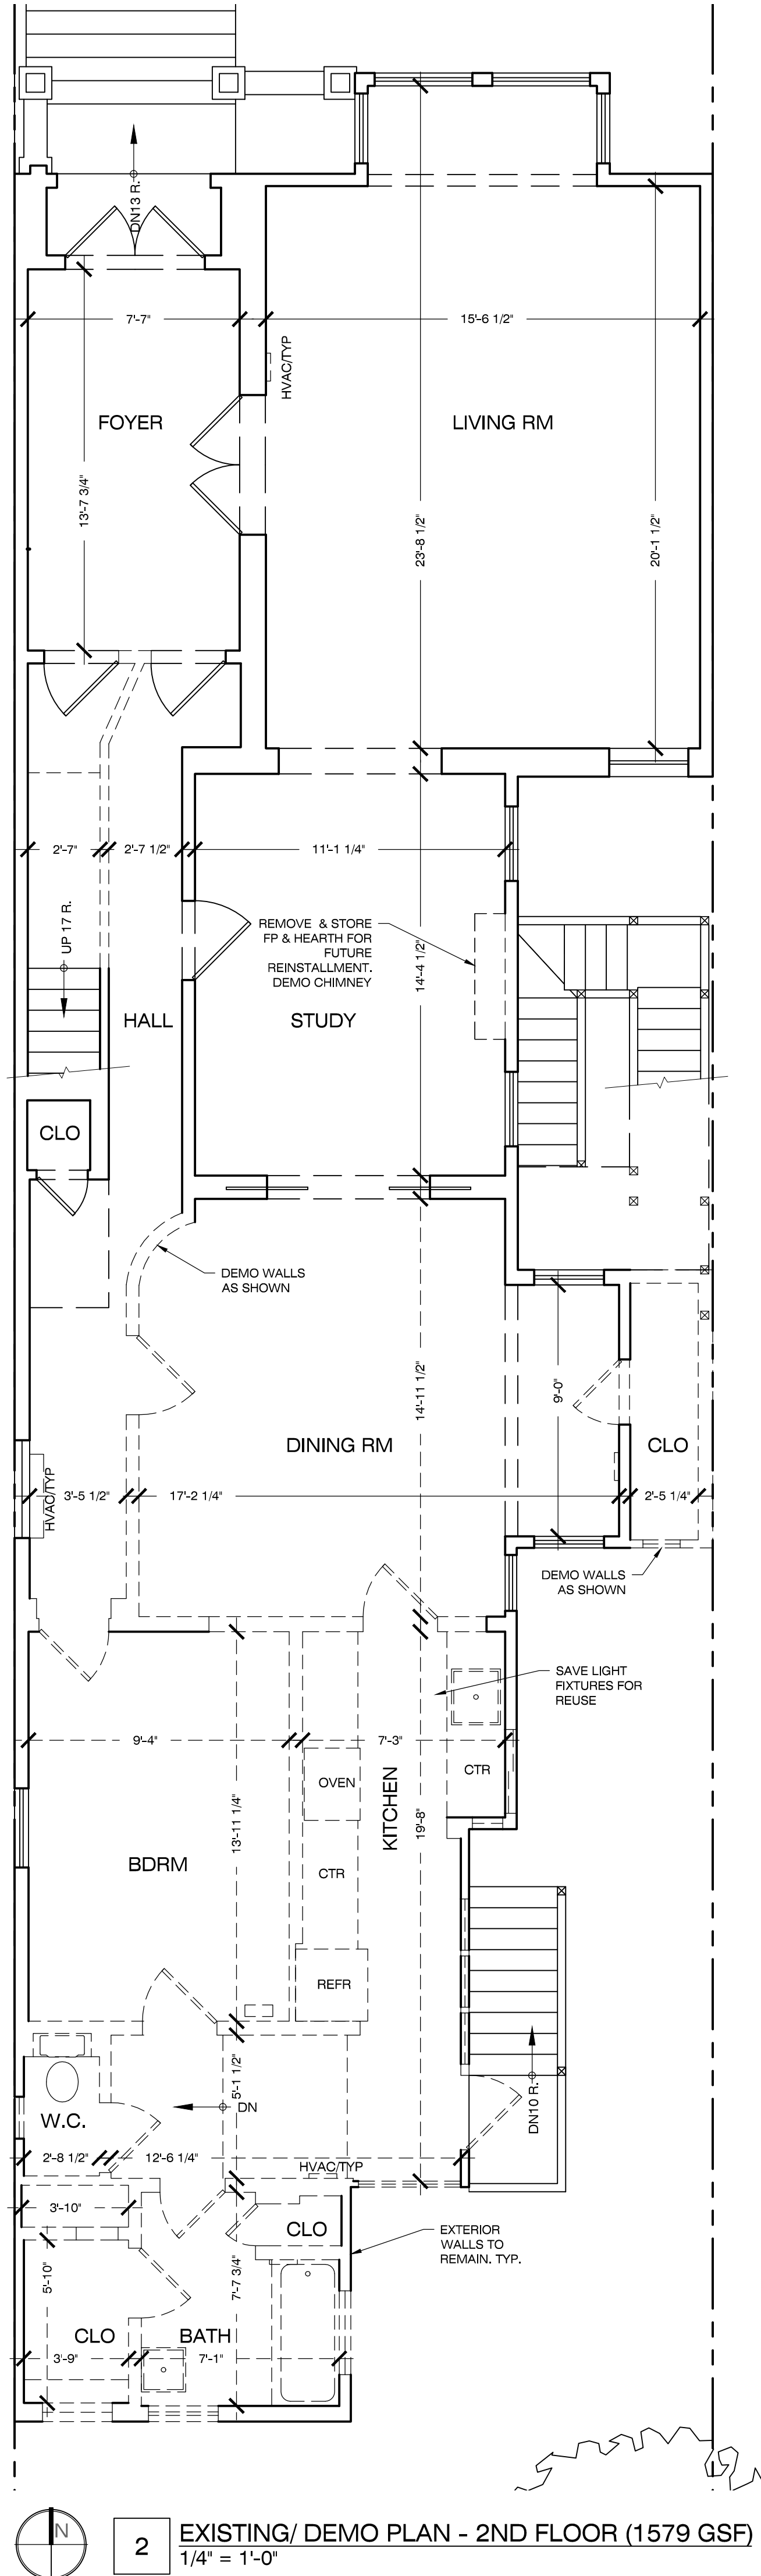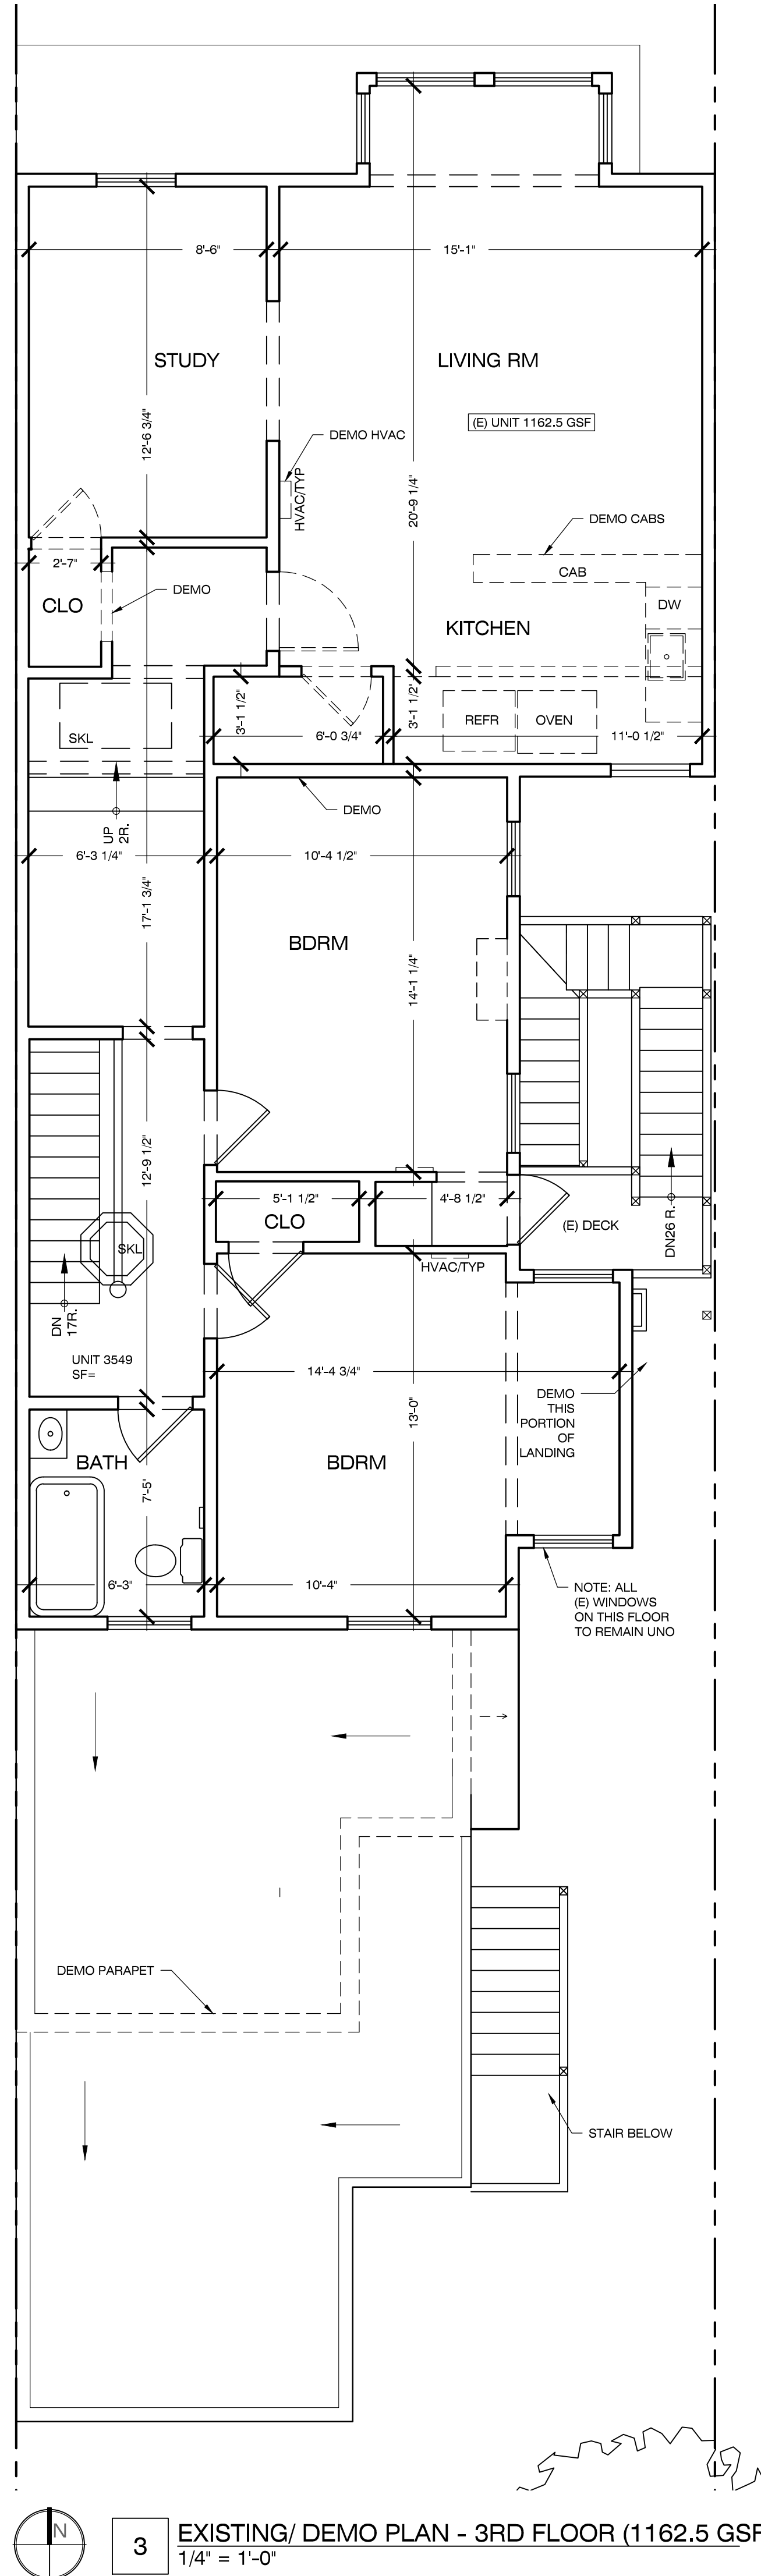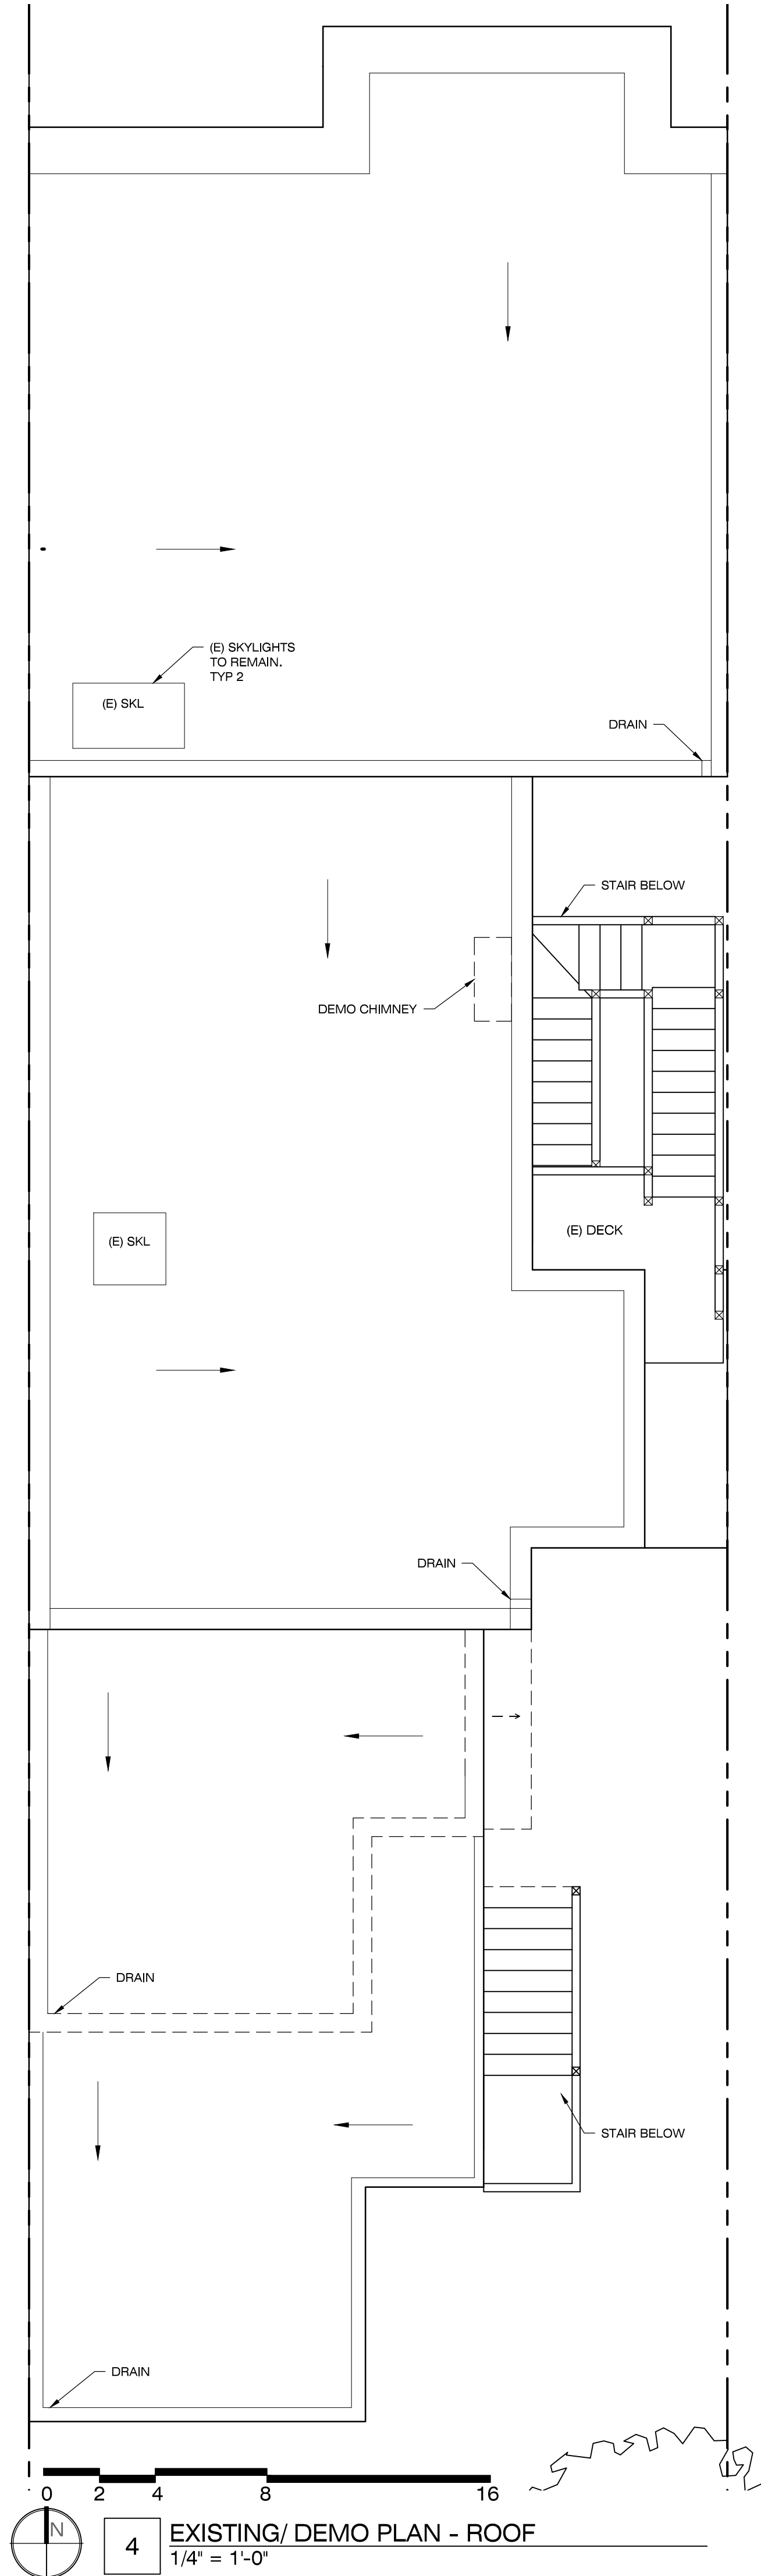

**B O O R
BRIDGES
ARCHITECTURE**

MAIL 1686 15th Street
San Francisco, CA 94103
TEL 415 241 7160
FAX 415 241 7164
WWW boorbridges.com

LICENSED ARCHITECT
BONNIE L. BRIDGES
NO. C-23785
EXP. MAY, 2013
STATE OF CALIFORNIA

ISSUE
2012/07/27 Variance Application
2012/06/18 Site Permit Revision 1
2012/04/30 Site Permit Submittal
2012/03/02 Preliminary Pricing
2012/02/09 Sketches
2012/02/03 Existing Conditions

All drawings and written material appearing herein constitute original and unpublished work of the architect and may not be duplicated, used, or disclosed without written consent of the Architect.
© 2009 Boor Bridges Architecture, Inc.





PROJECT **23RD STREET**
3549 23rd Street
San Francisco, CA 94110

NUMBER 201202


CONTACT Bonnie Bridges - 415 241 7161

FLOOR PLANS:
EXISTING/DEMOLITION


A2.1

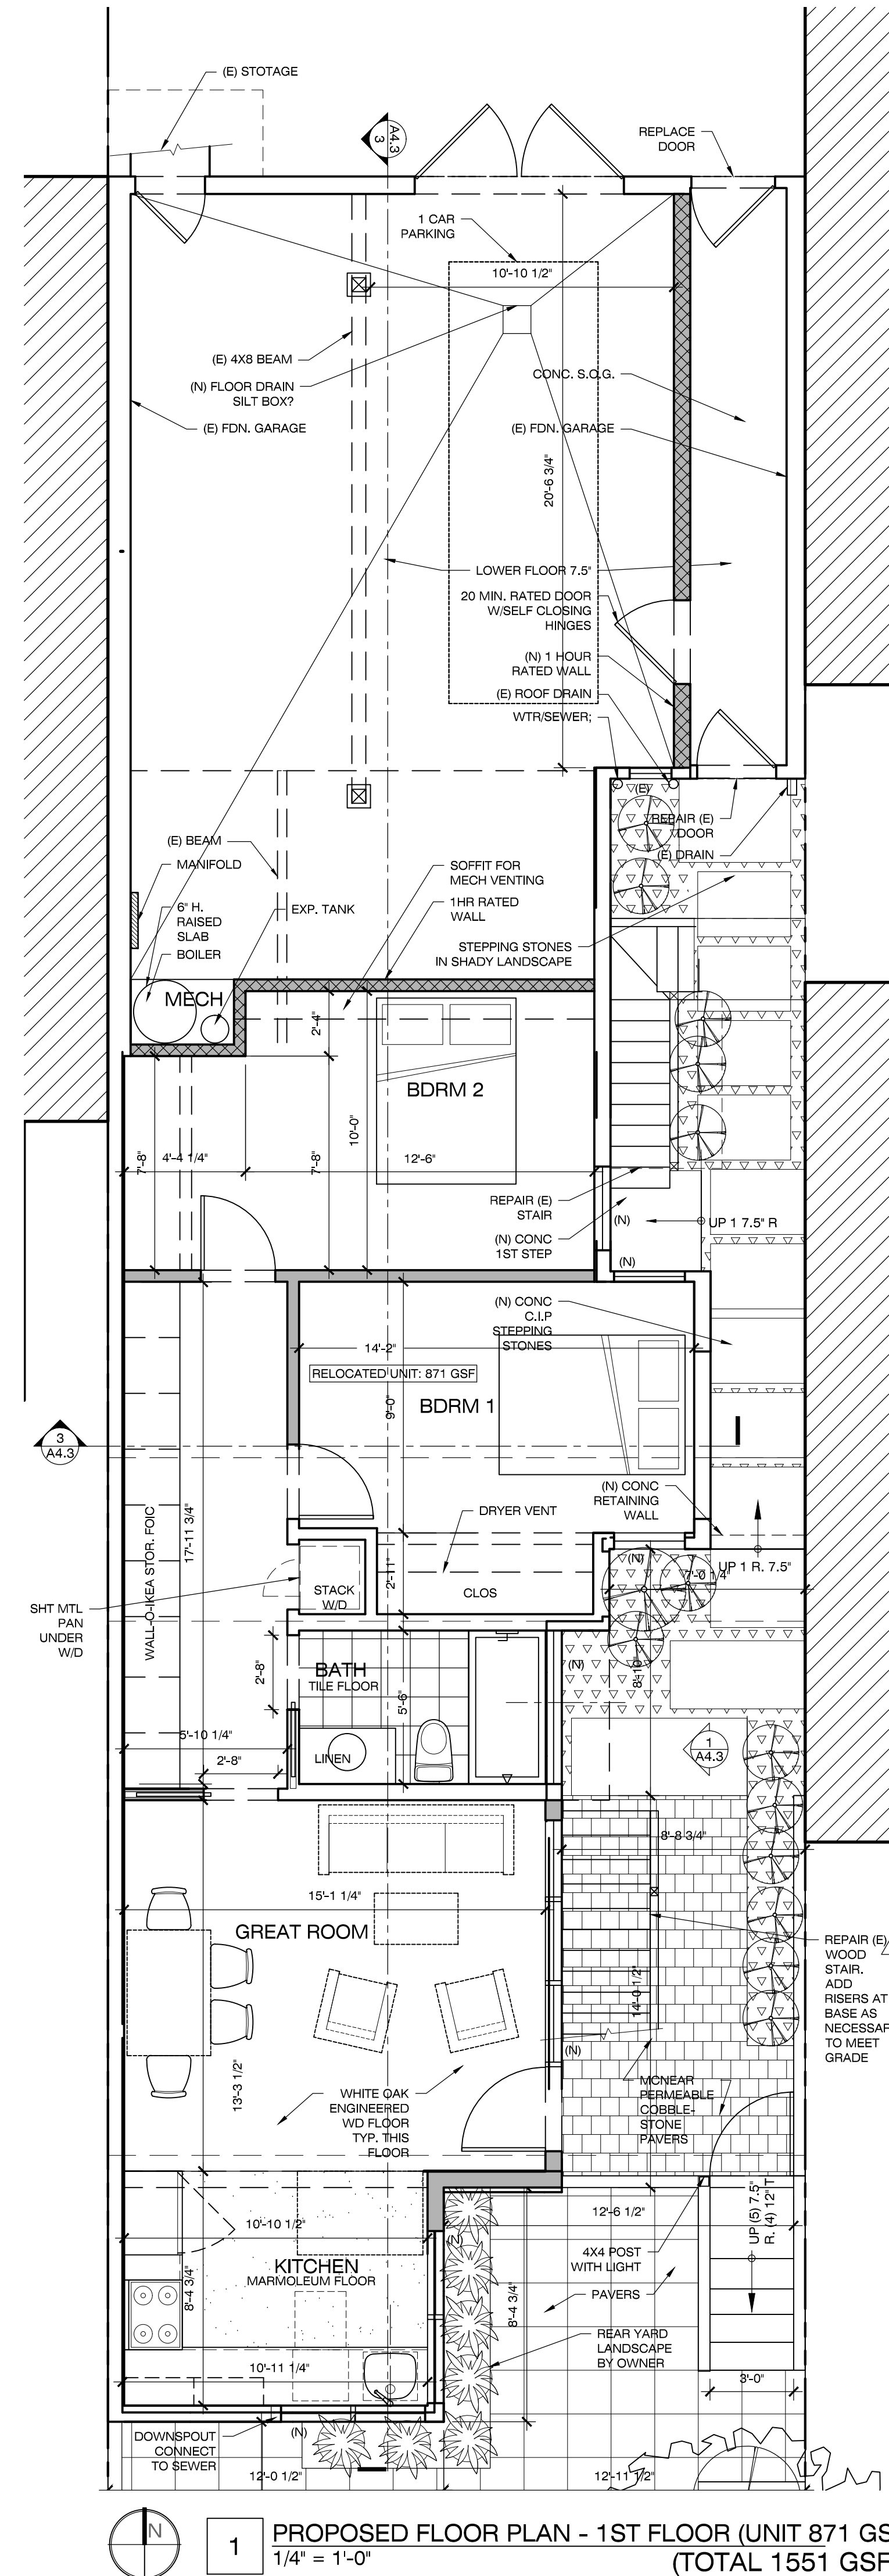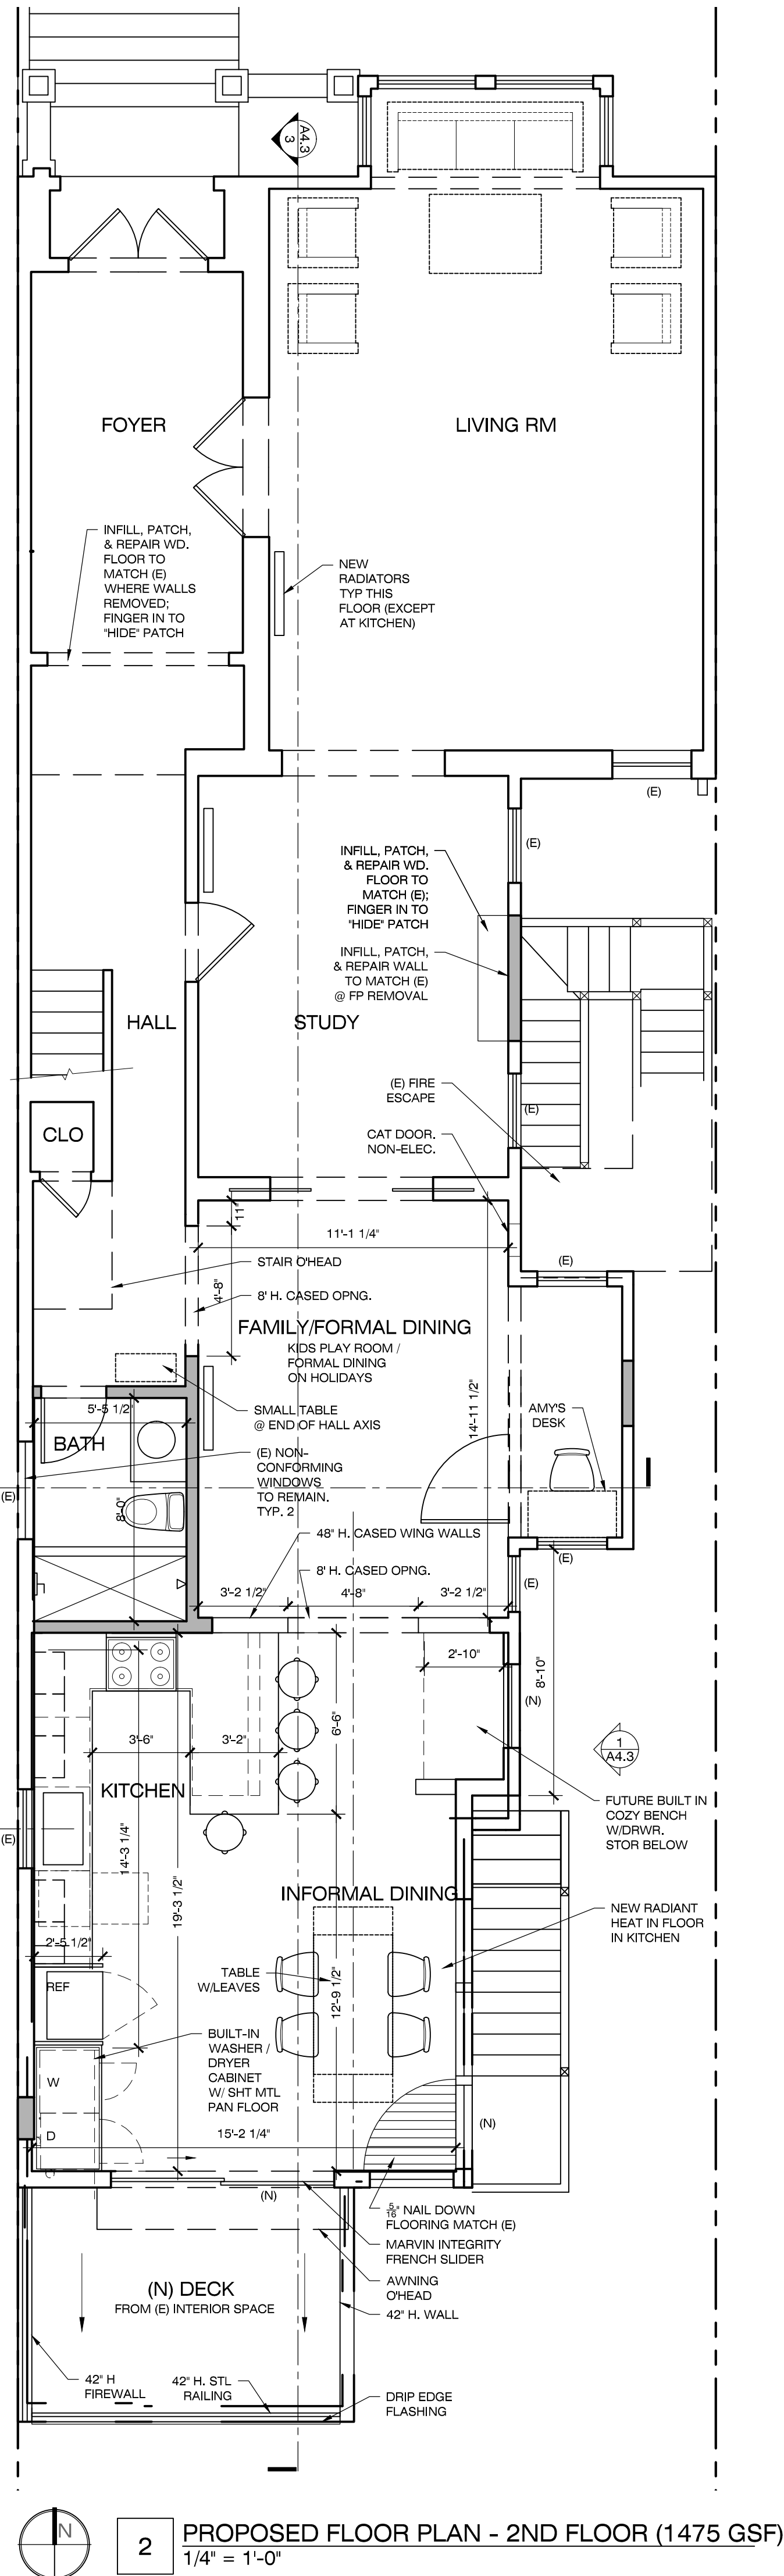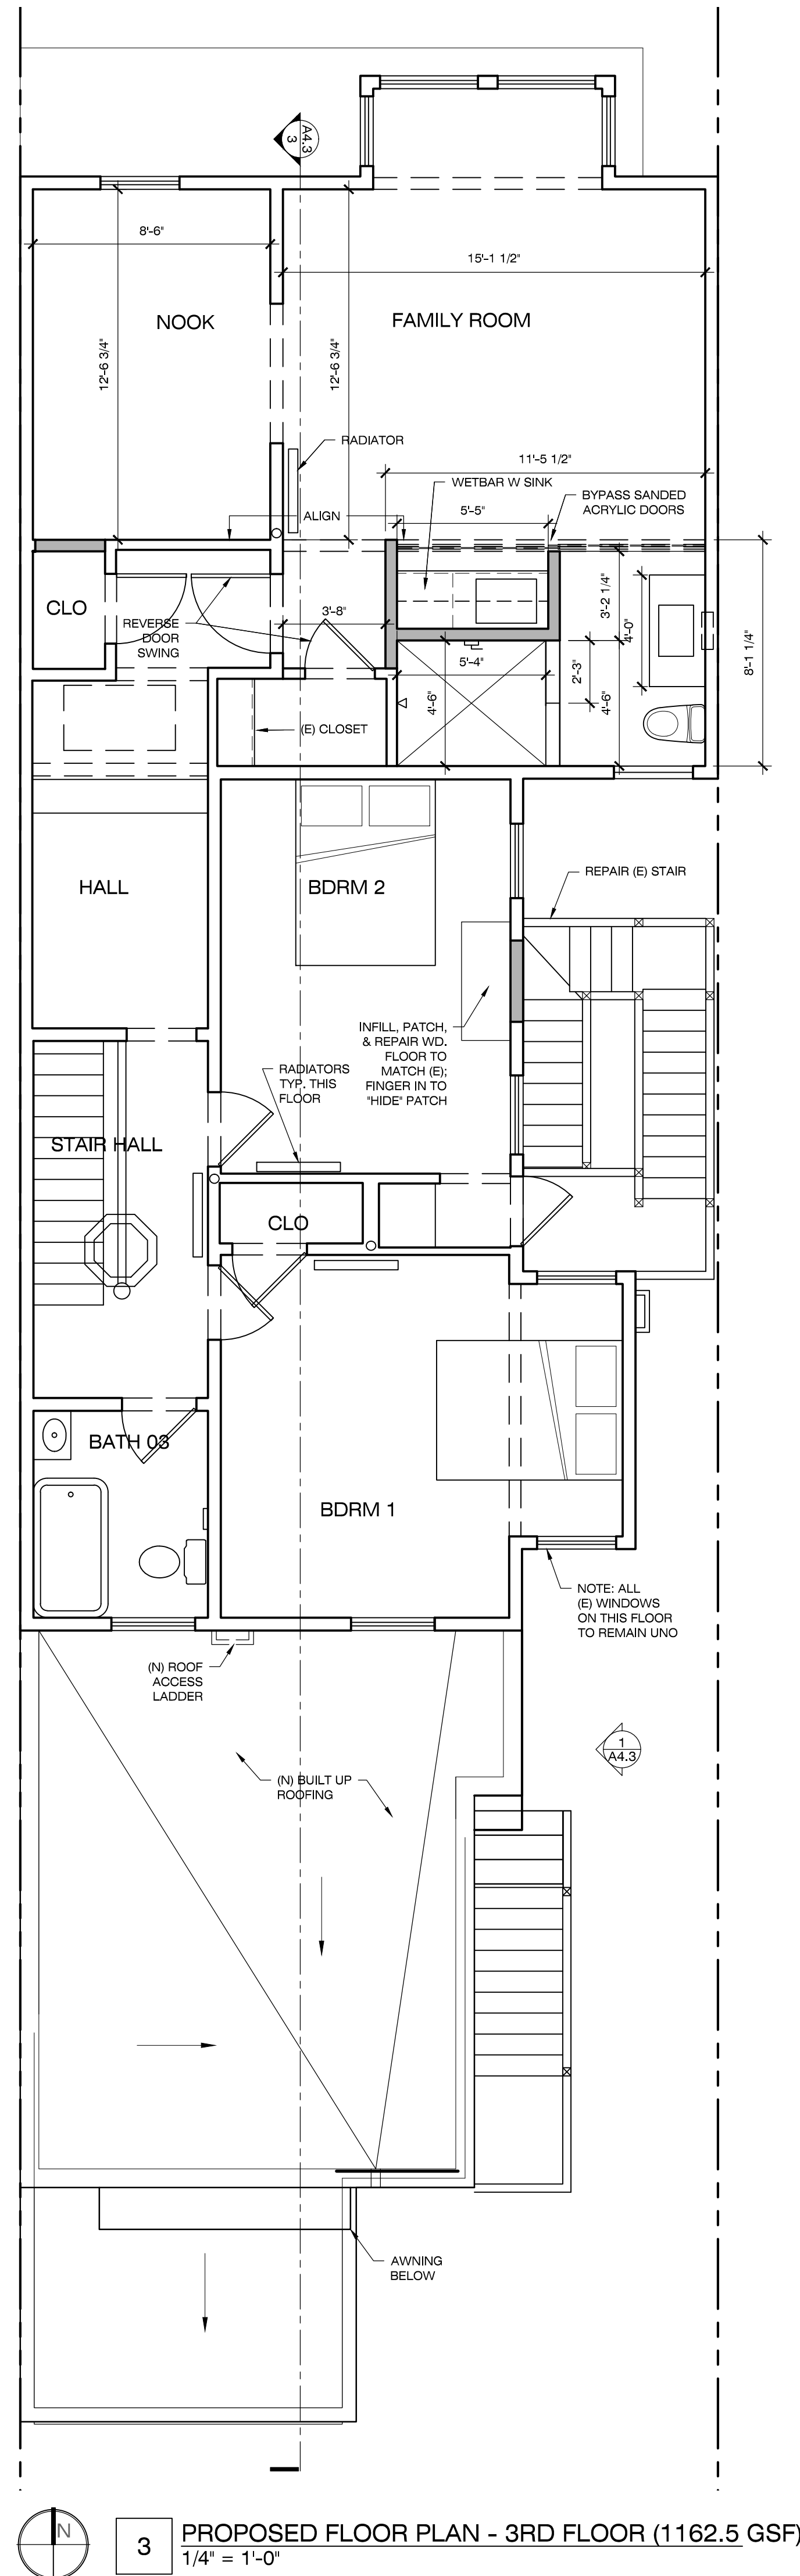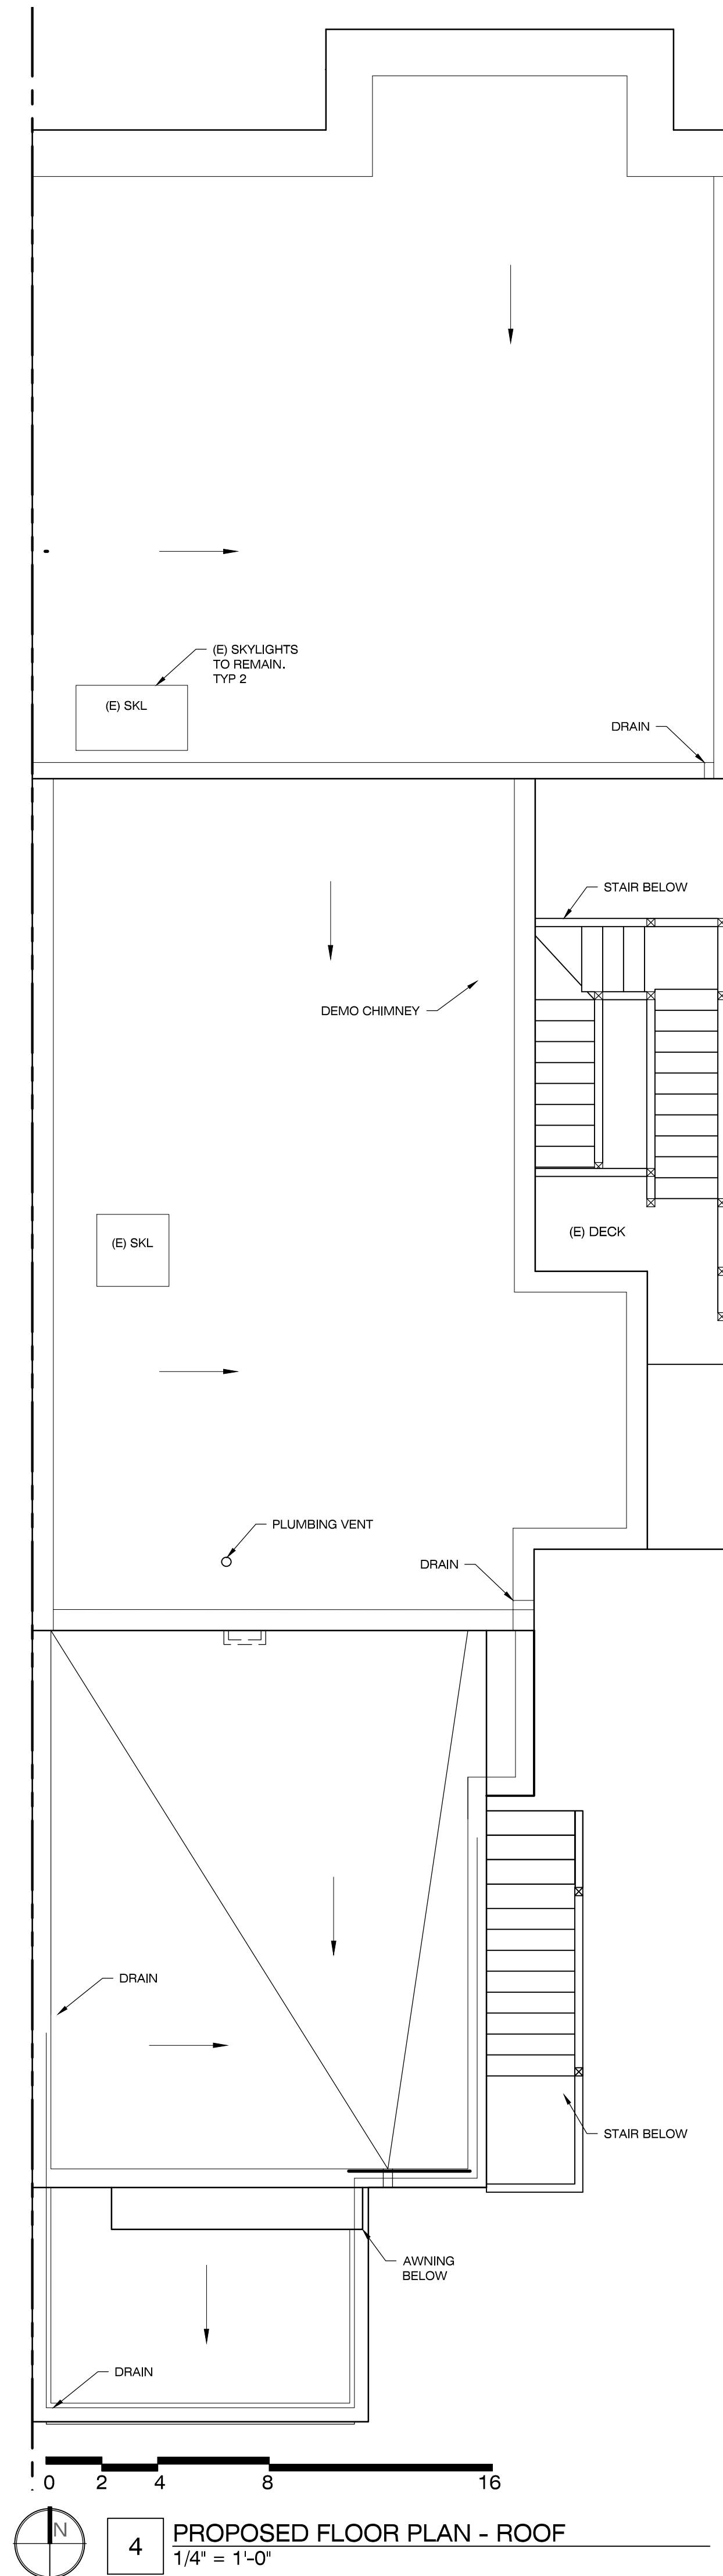


7/12/2012 \\don\Projects\201202-23rd Street\Drawings\2012-07-27 Variance application\A4.1 - (E) ELEVATIONS.dwg SARAH FUCINARO

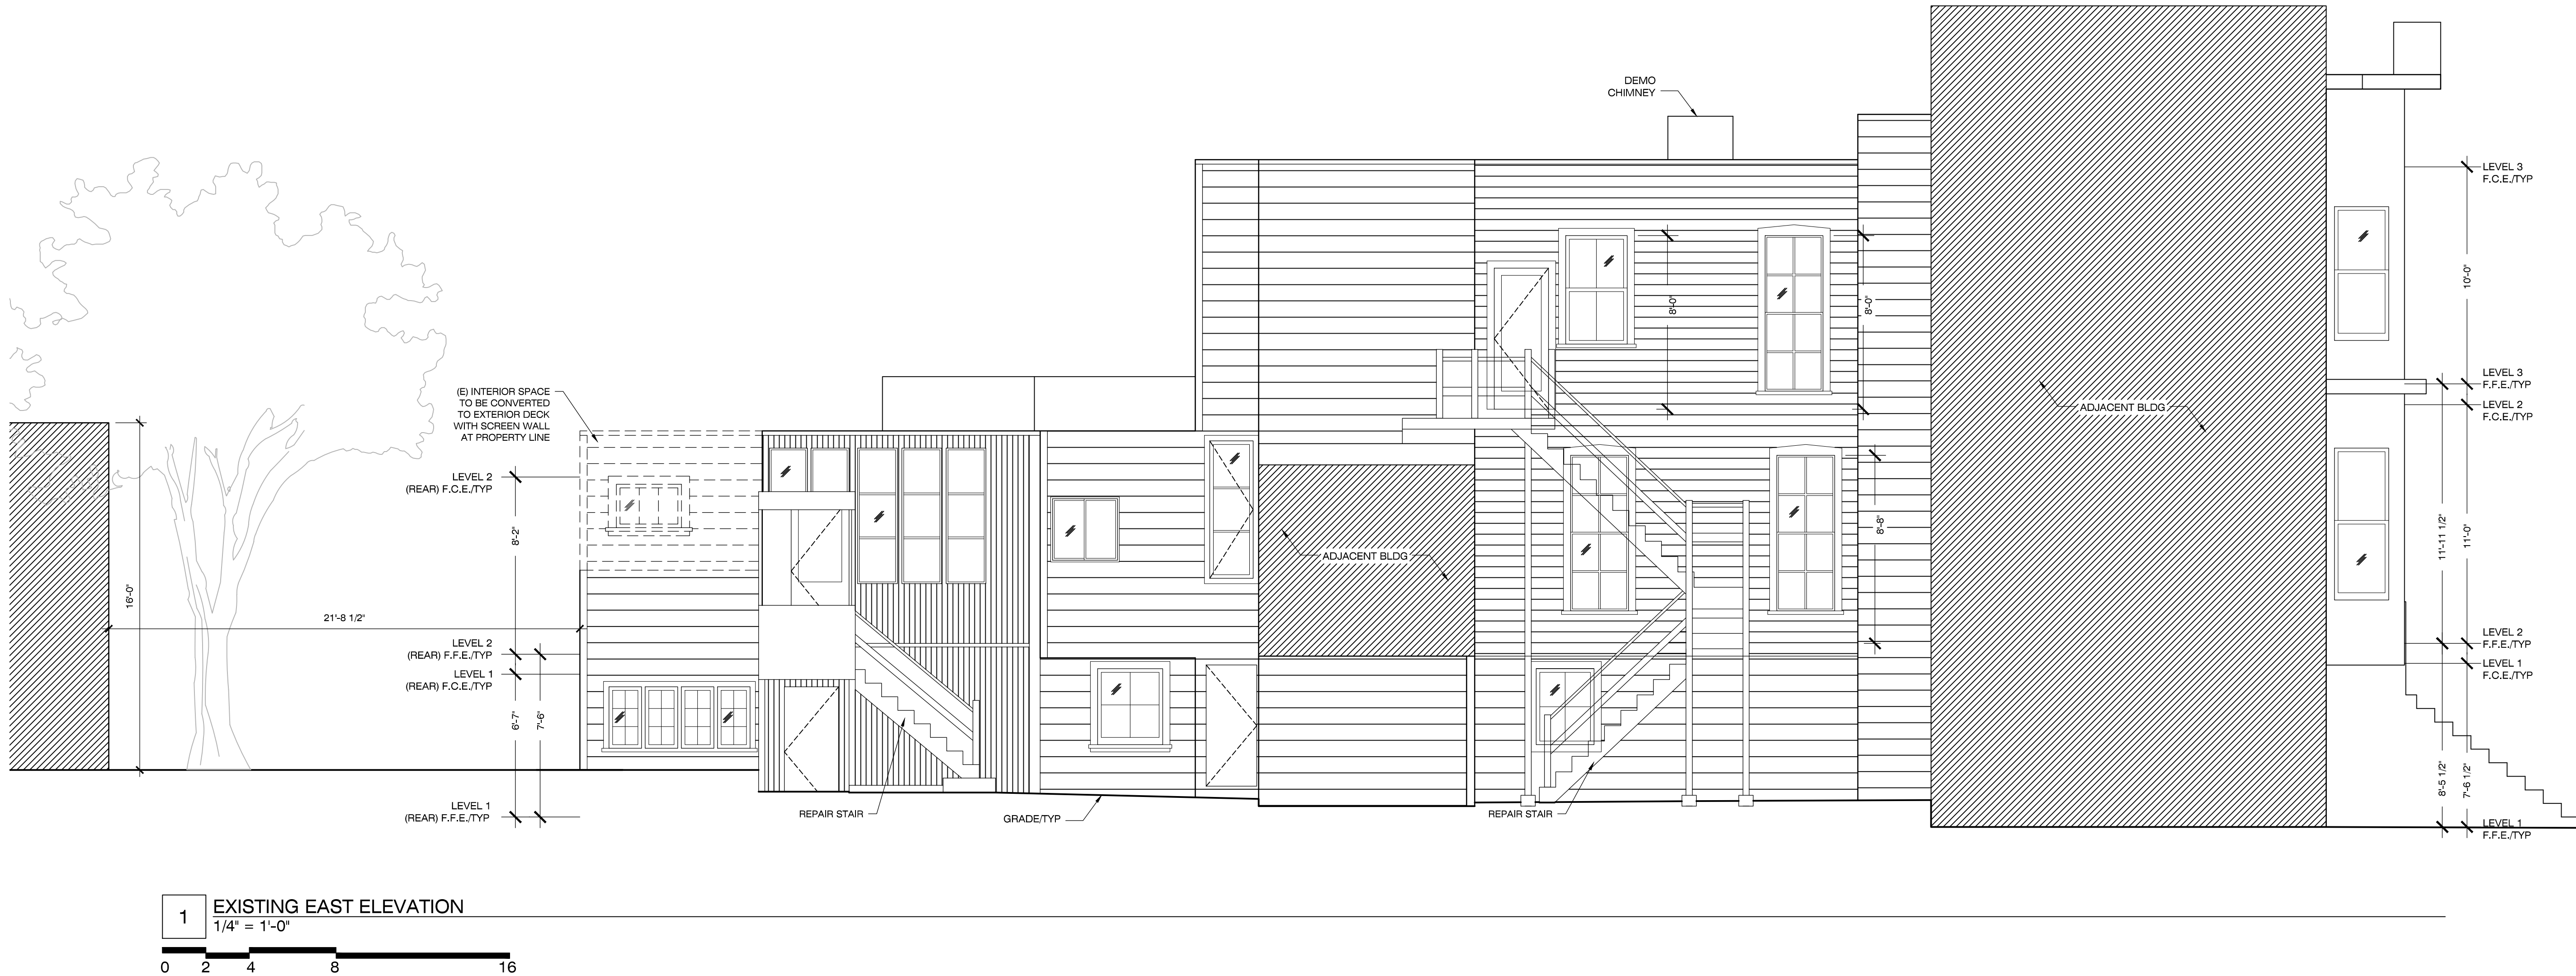

2 EXISTING NORTH ELEVATION (FRONT)
1/4" = 1'-0"

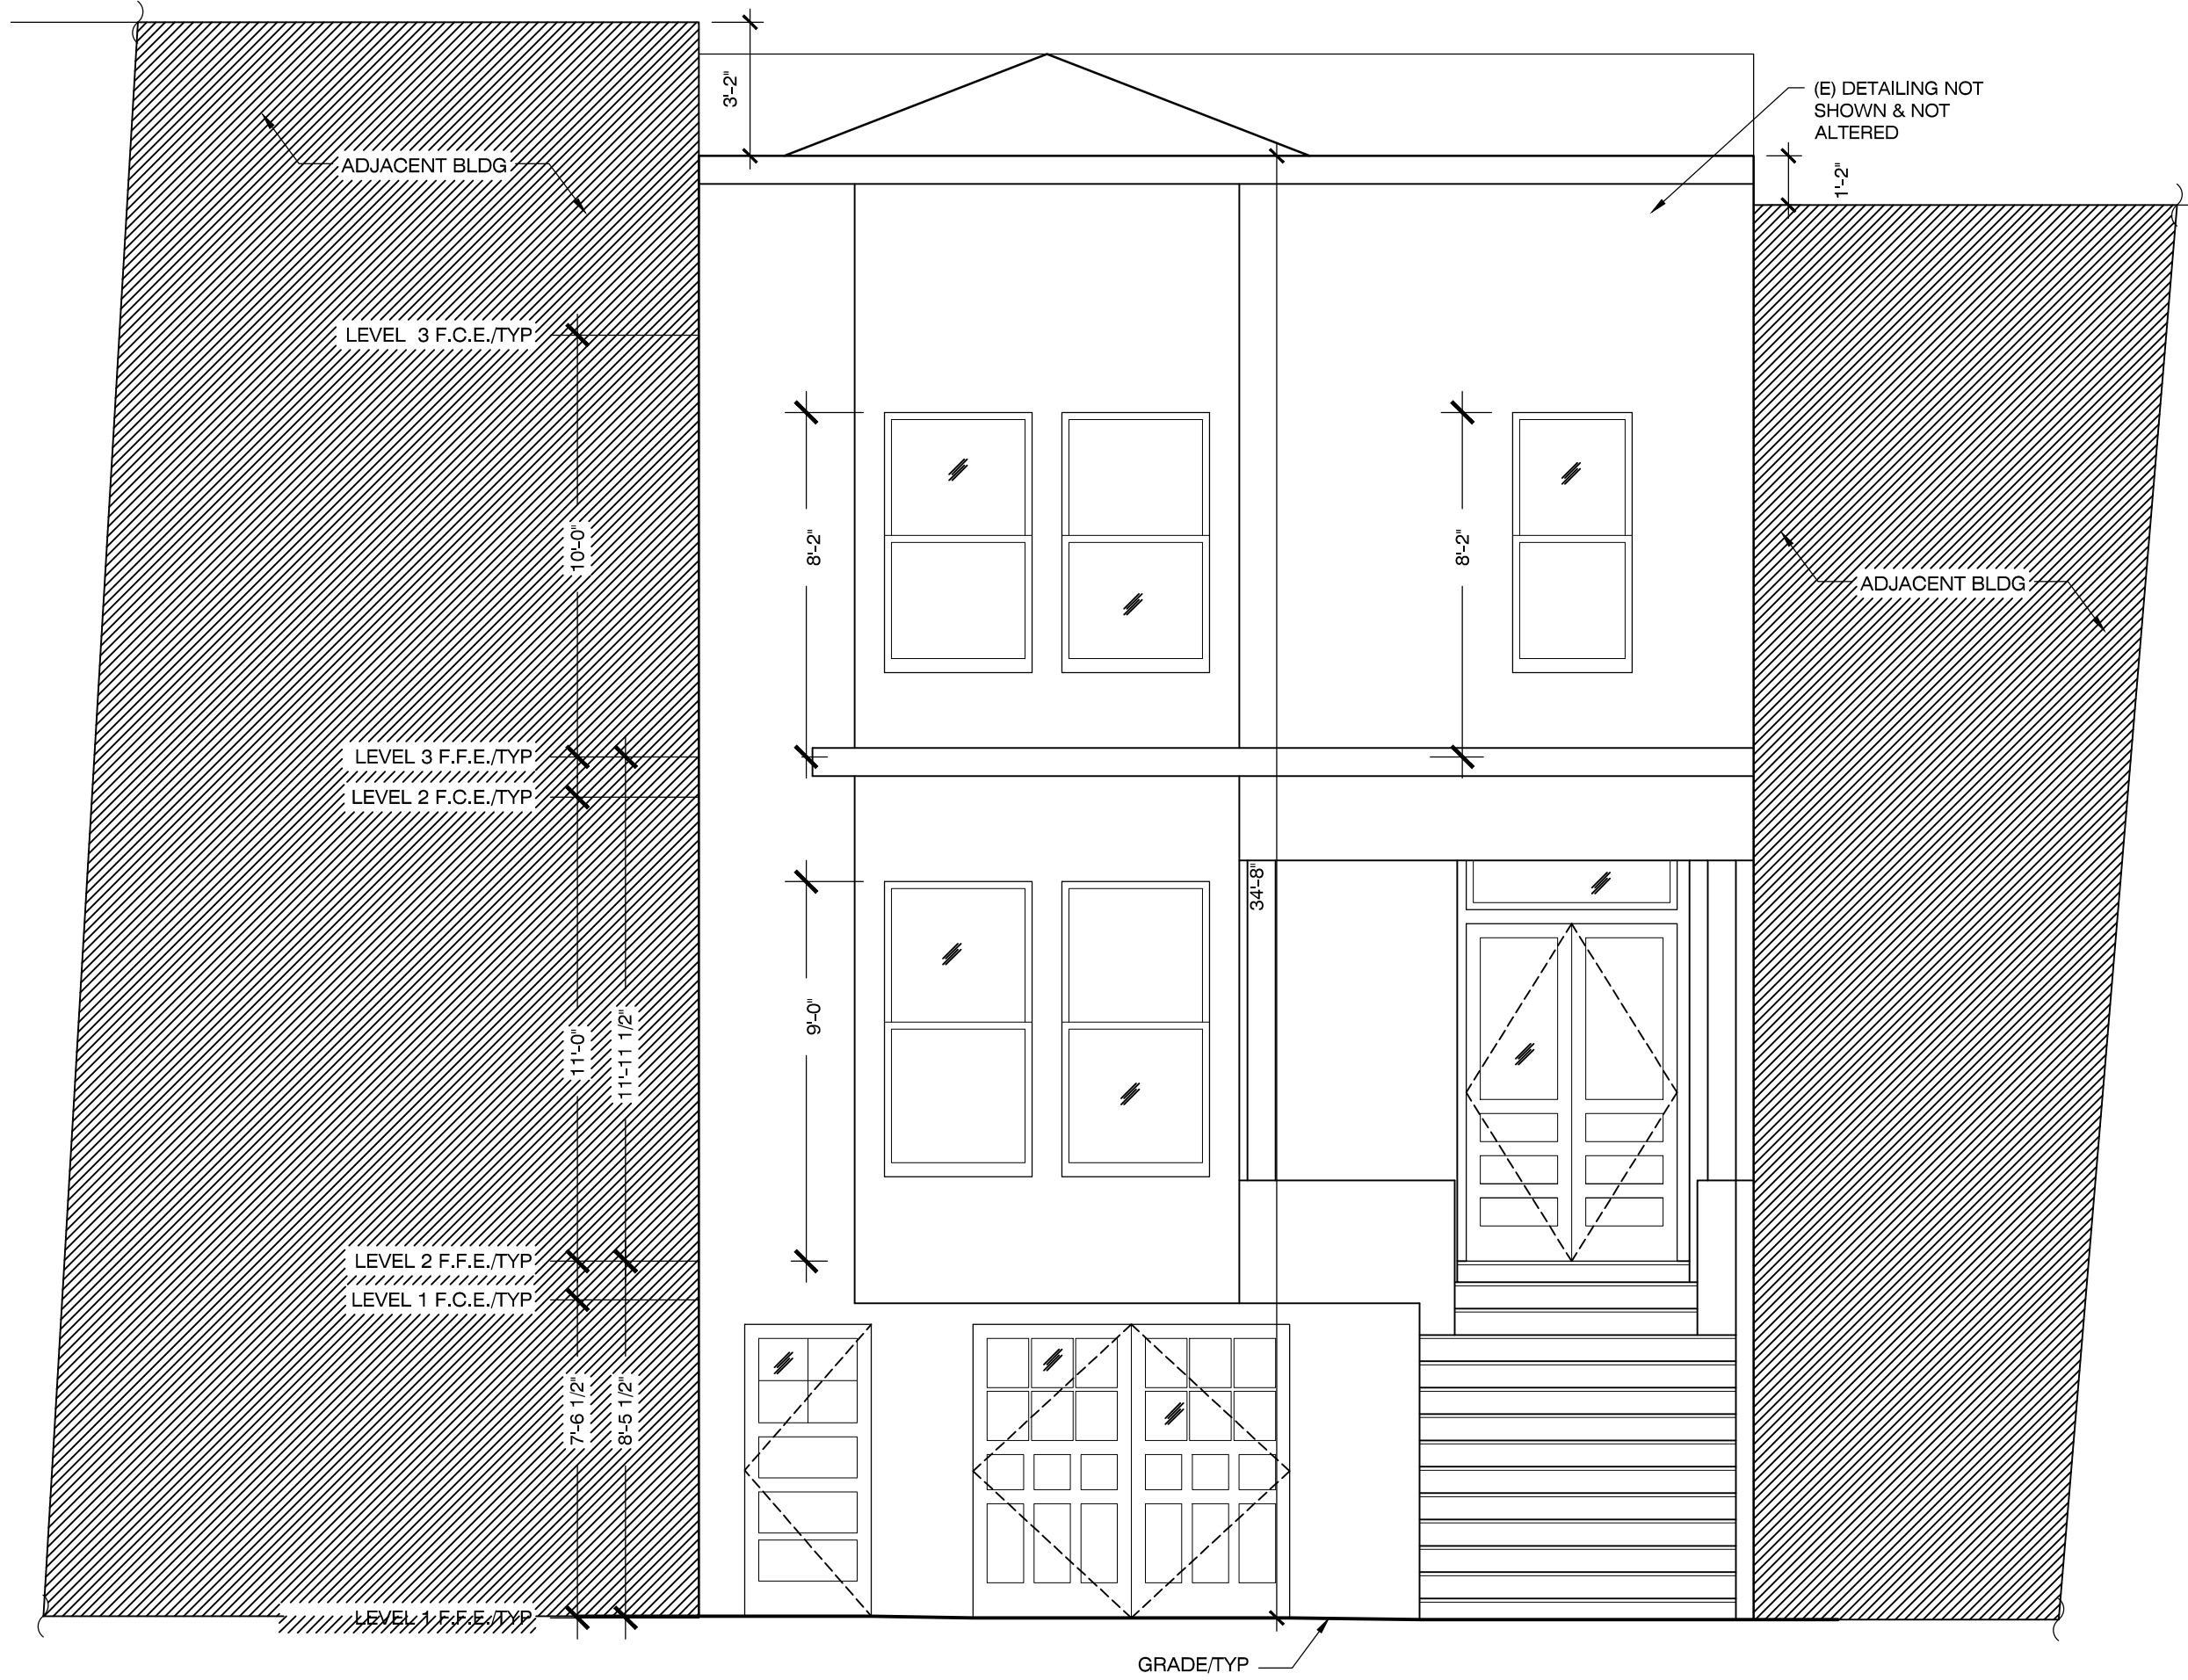

3 EXISTING SOUTH ELEVATION (REAR)
1/4" = 1'-0"

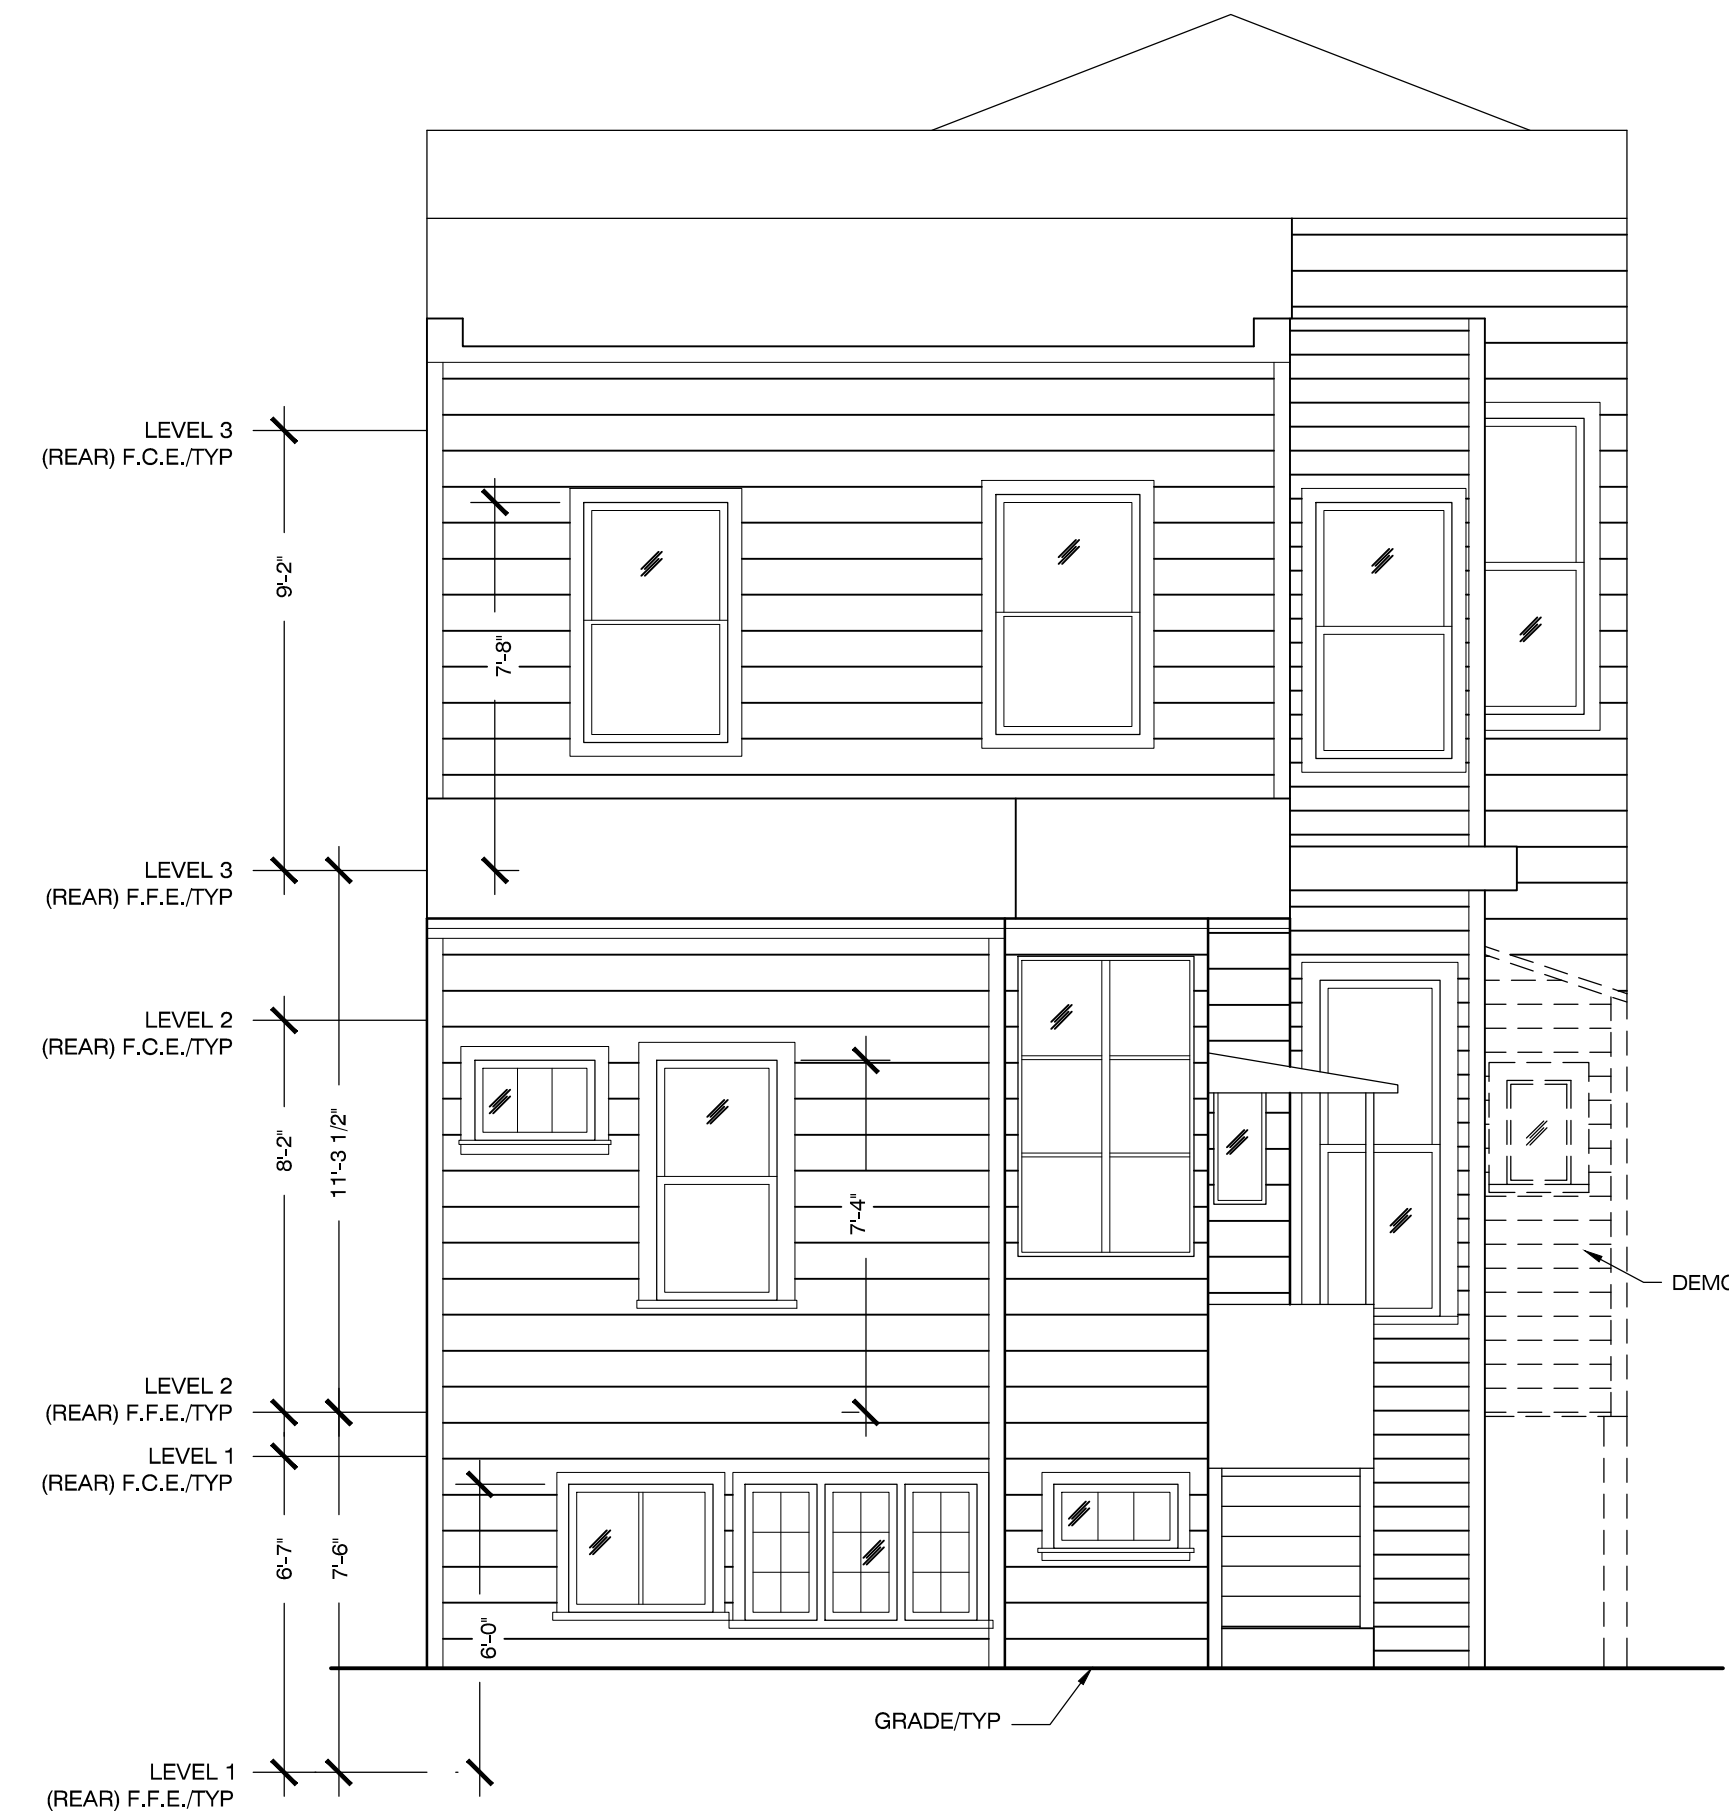

B O O R
BRIDGES
ARCHITECTURE

MAIL 1686 15th Street
San Francisco, CA 94103
TEL 415 241 7160
FAX 415 241 7164
WWW boorbridges.com



ISSUE
2012/07/27 Variance Application
2012/06/18 Site Permit Revision 1
2012/04/30 Site Permit Submittal
2012/03/02 Preliminary Pricing
2012/02/09 Sketches
2012/02/03 Existing Conditions

All drawings and written material appearing herein constitute original and unpublished work of the architect and may not be duplicated, used, or disclosed without written consent of the Architect.
© 2009 Boor Bridges Architecture, Inc.

PROJECT **23RD STREET**
3549 23rd Street
San Francisco, CA 94110

NUMBER 201202

CONTACT Bonnie Bridges - 415 241 7161

EXISTING
ELEVATIONS

A4.1


8/2/2012 \\Don(d\\Projects\\201202-23rd Street\\Drawings\\2012-07-27 Variance application\\A4.2 - (N) ELEVATIONS PHOTOS.dwg SARAH FUCINARO




4 PHOTO: REAR FACADE



3 PHOTO: REAR YARD OPEN SPACE

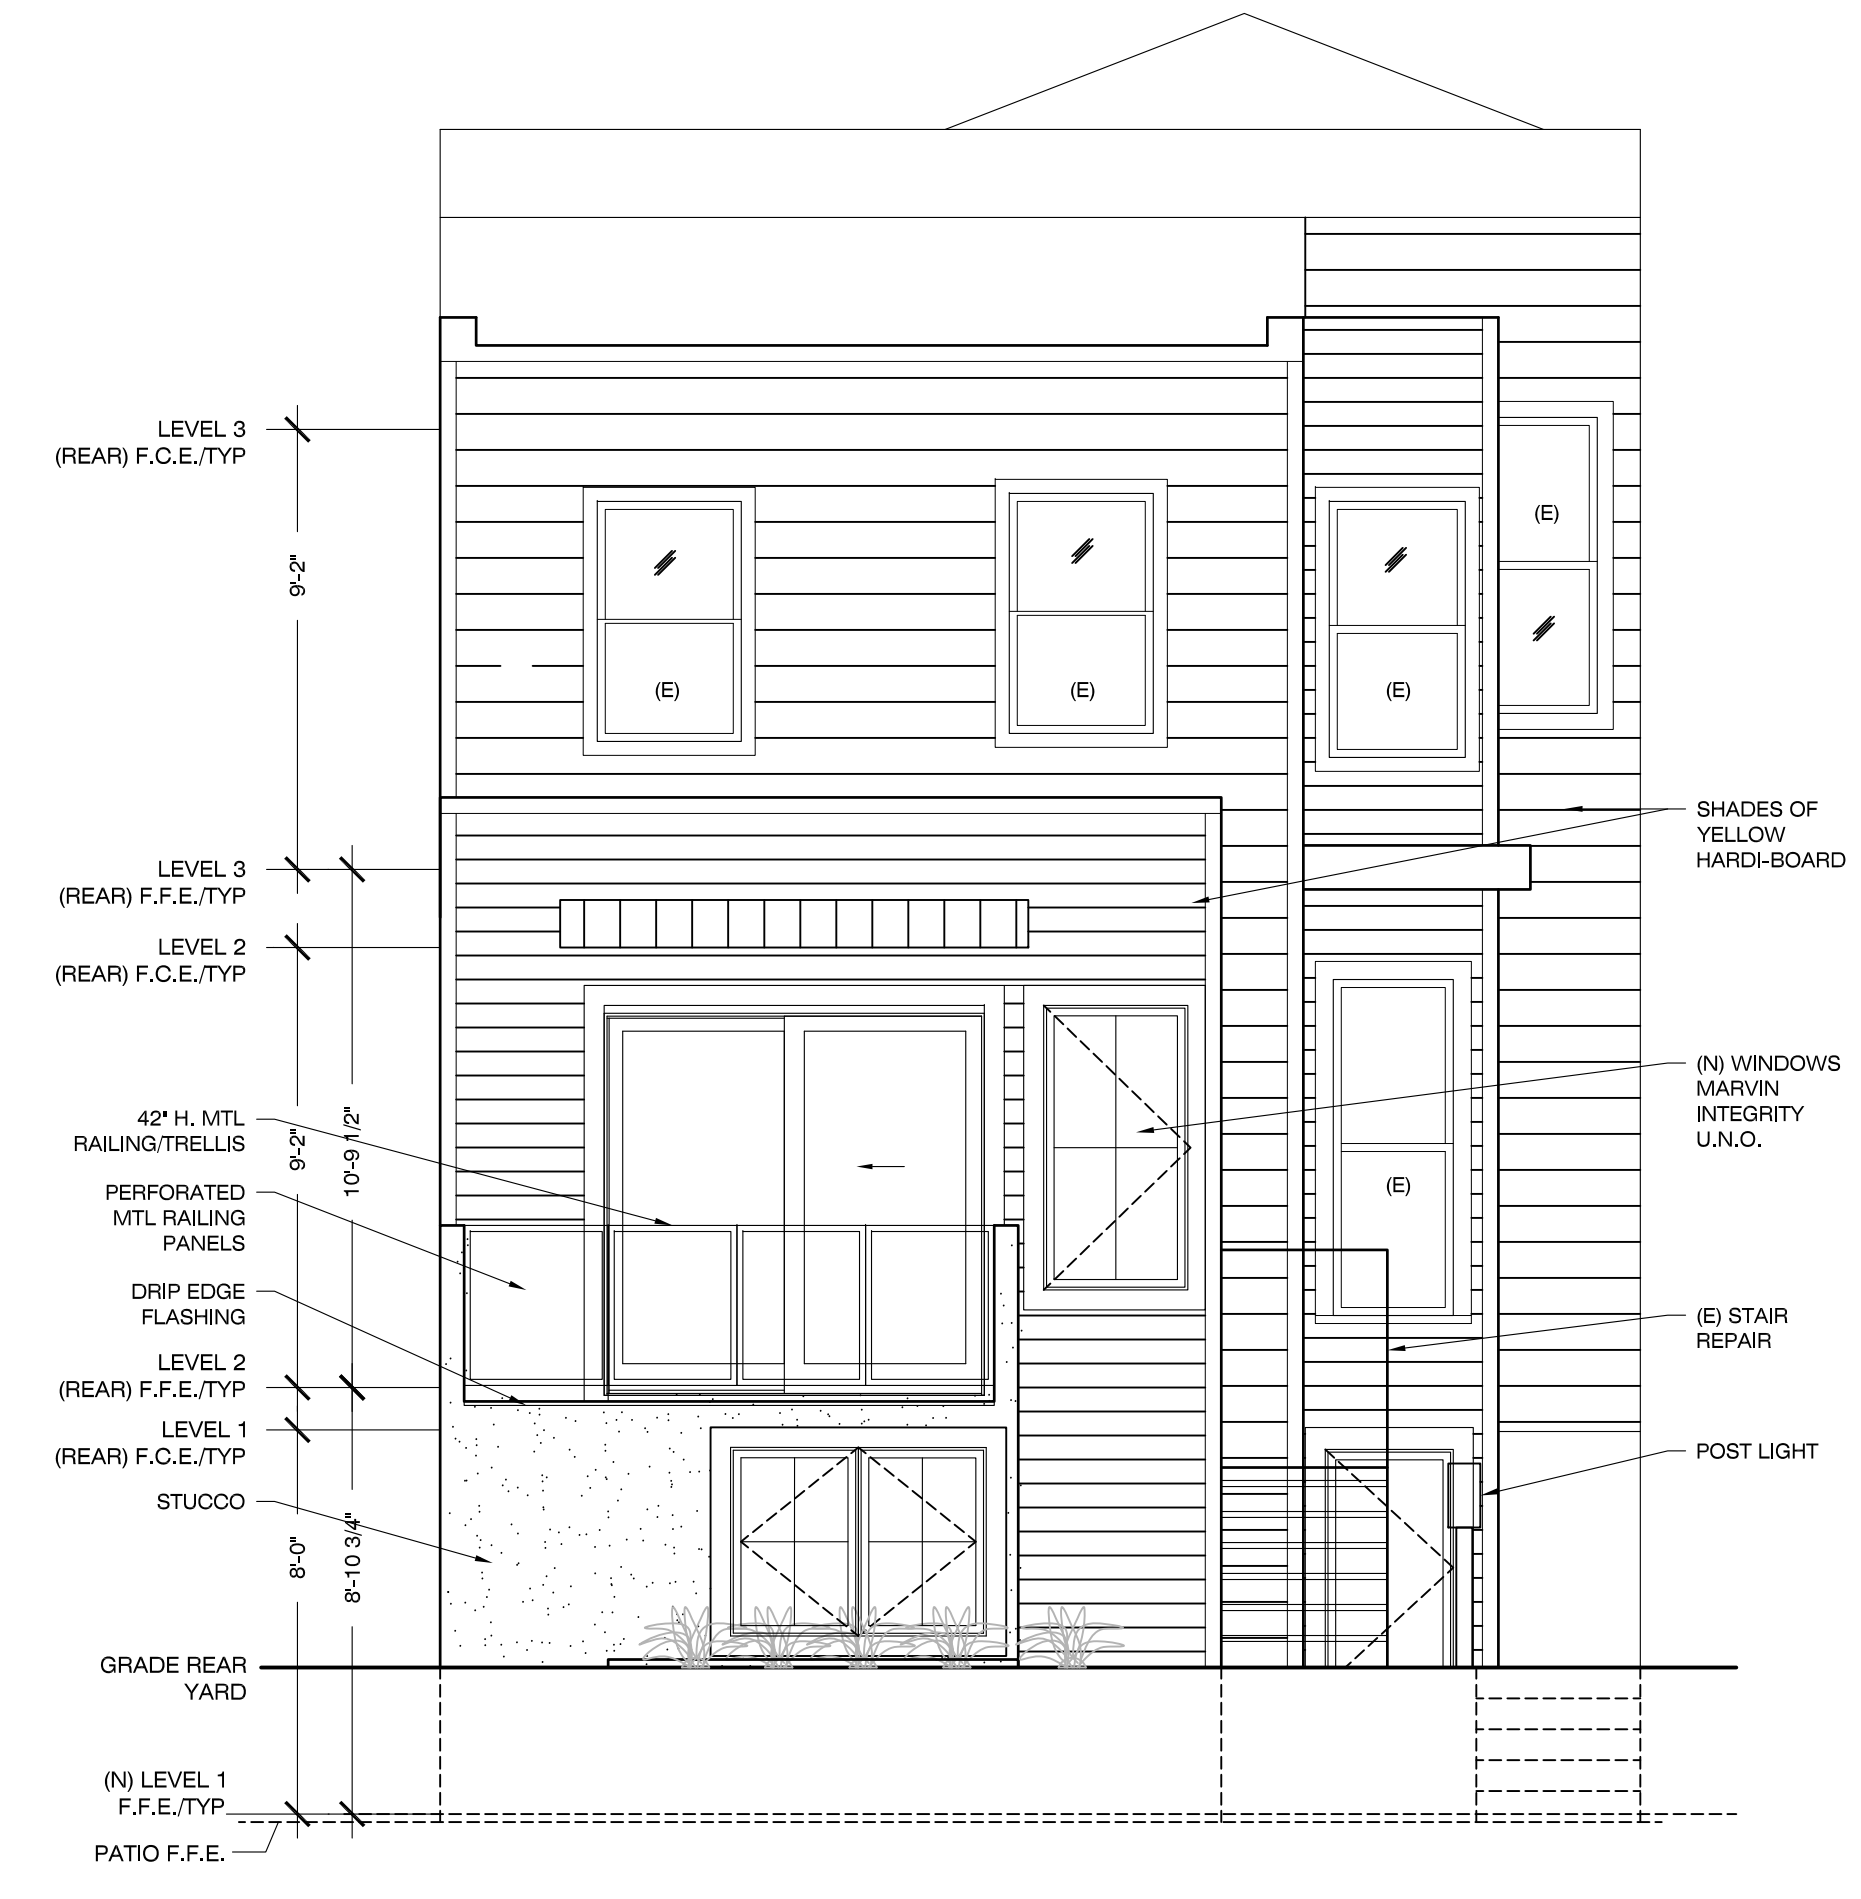

2 PROPOSED SOUTH ELEVATION (REAR)
1/4" = 1'-0"

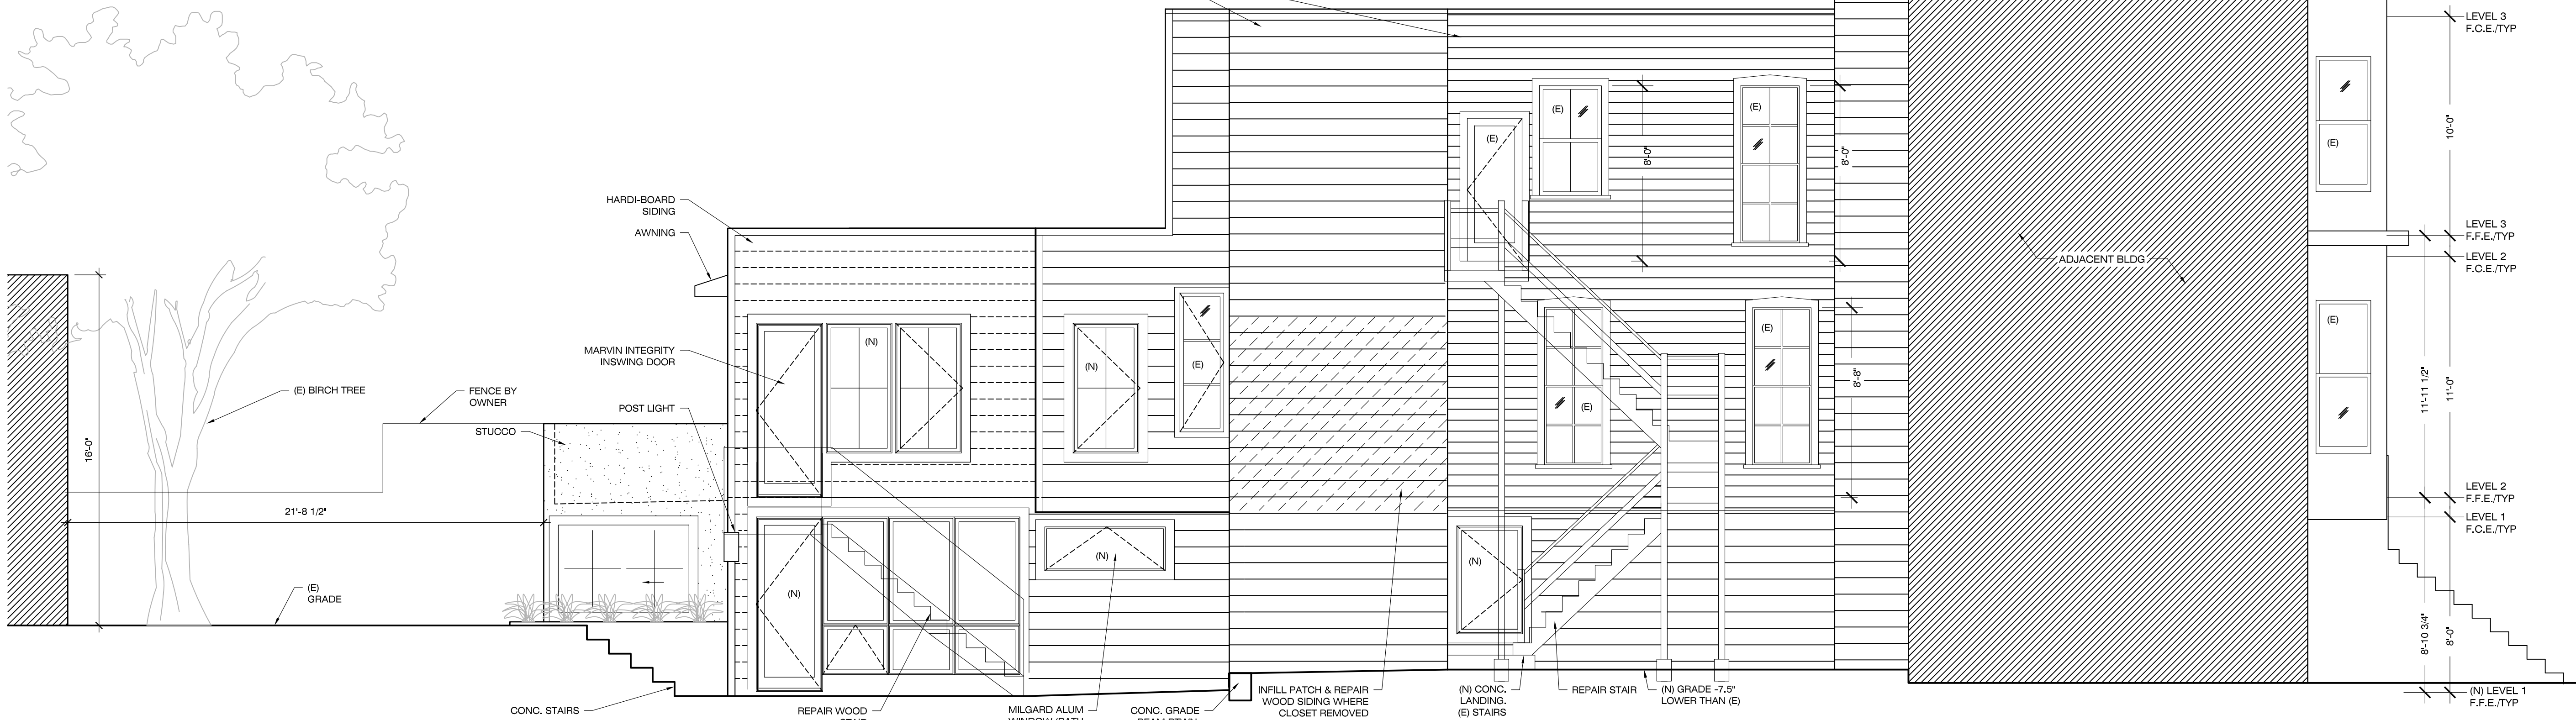

1 PROPOSED EAST ELEVATION
1/4" = 1'-0"

0 2 4 8 16

BOOR BRIDGES ARCHITECTURE

MAIL 1686 15th Street
San Francisco, CA 94103
TEL 415 241 7160
FAX 415 241 7164
WWW boorbridges.com



ISSUE
2012/07/27 Variance Application
2012/06/18 Site Permit Revision 1
2012/04/30 Site Permit Submittal
2012/03/02 Preliminary Pricing
2012/02/09 Sketches
2012/02/03 Existing Conditions

All drawings and written material appearing herein constitute original and unpublished work of the architect and may not be duplicated, used, or disclosed without written consent of the Architect.
© 2009 Boor Bridges Architecture, Inc.

PROJECT 23RD STREET
3549 23rd Street
San Francisco, CA 94110


NUMBER 201202

CONTACT Bonnie Bridges - 415 241 7161

PROPOSED
ELEVATIONS/SECTIONS


A4.2

8/2/2012 \\Don(d\\Projects\\201202-23rd Street\\Drawings\\2012-07-27 Variance application\\A4.3 - SECTIONS.dwg SARAH FUCINARO

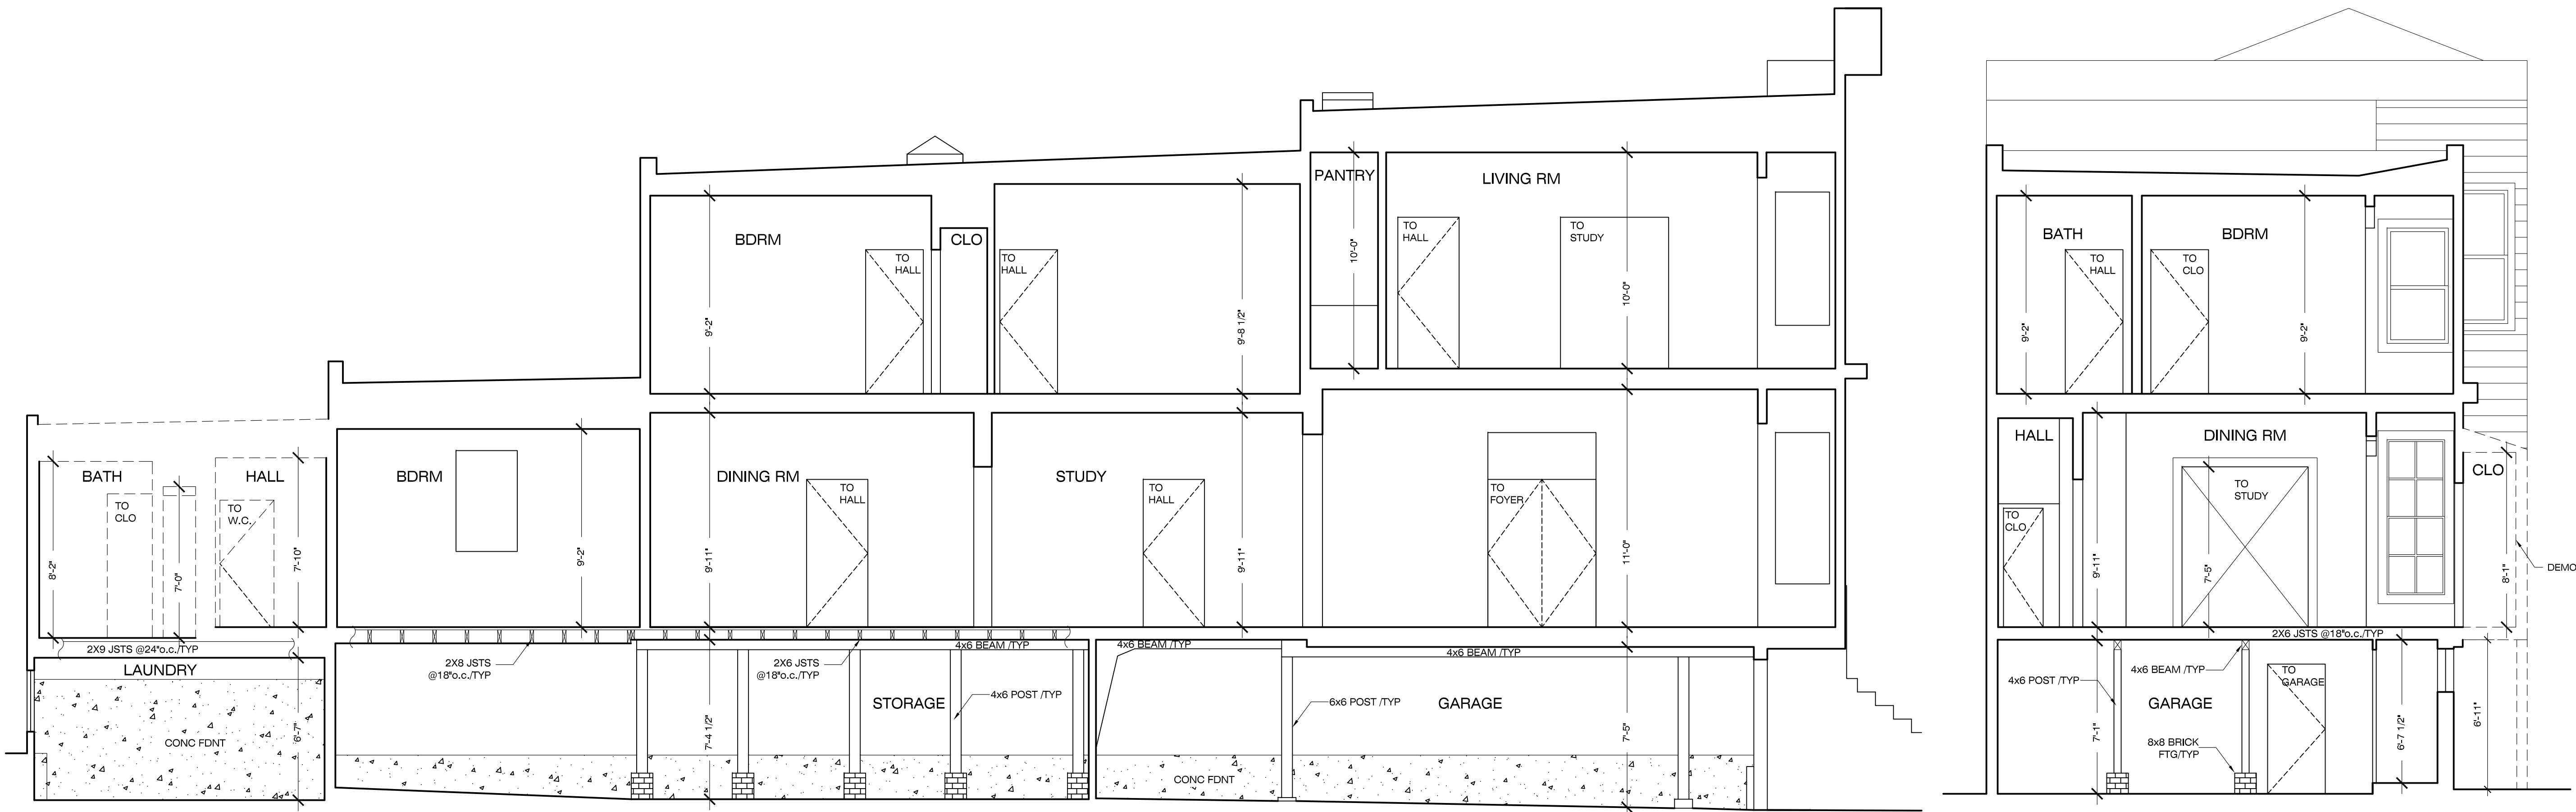

2 EXISTING SECTION LOOKING WEST
1/4" = 1'-0"

3 EXISTING SECTION LOOKING NORTH
1/4" = 1'-0"

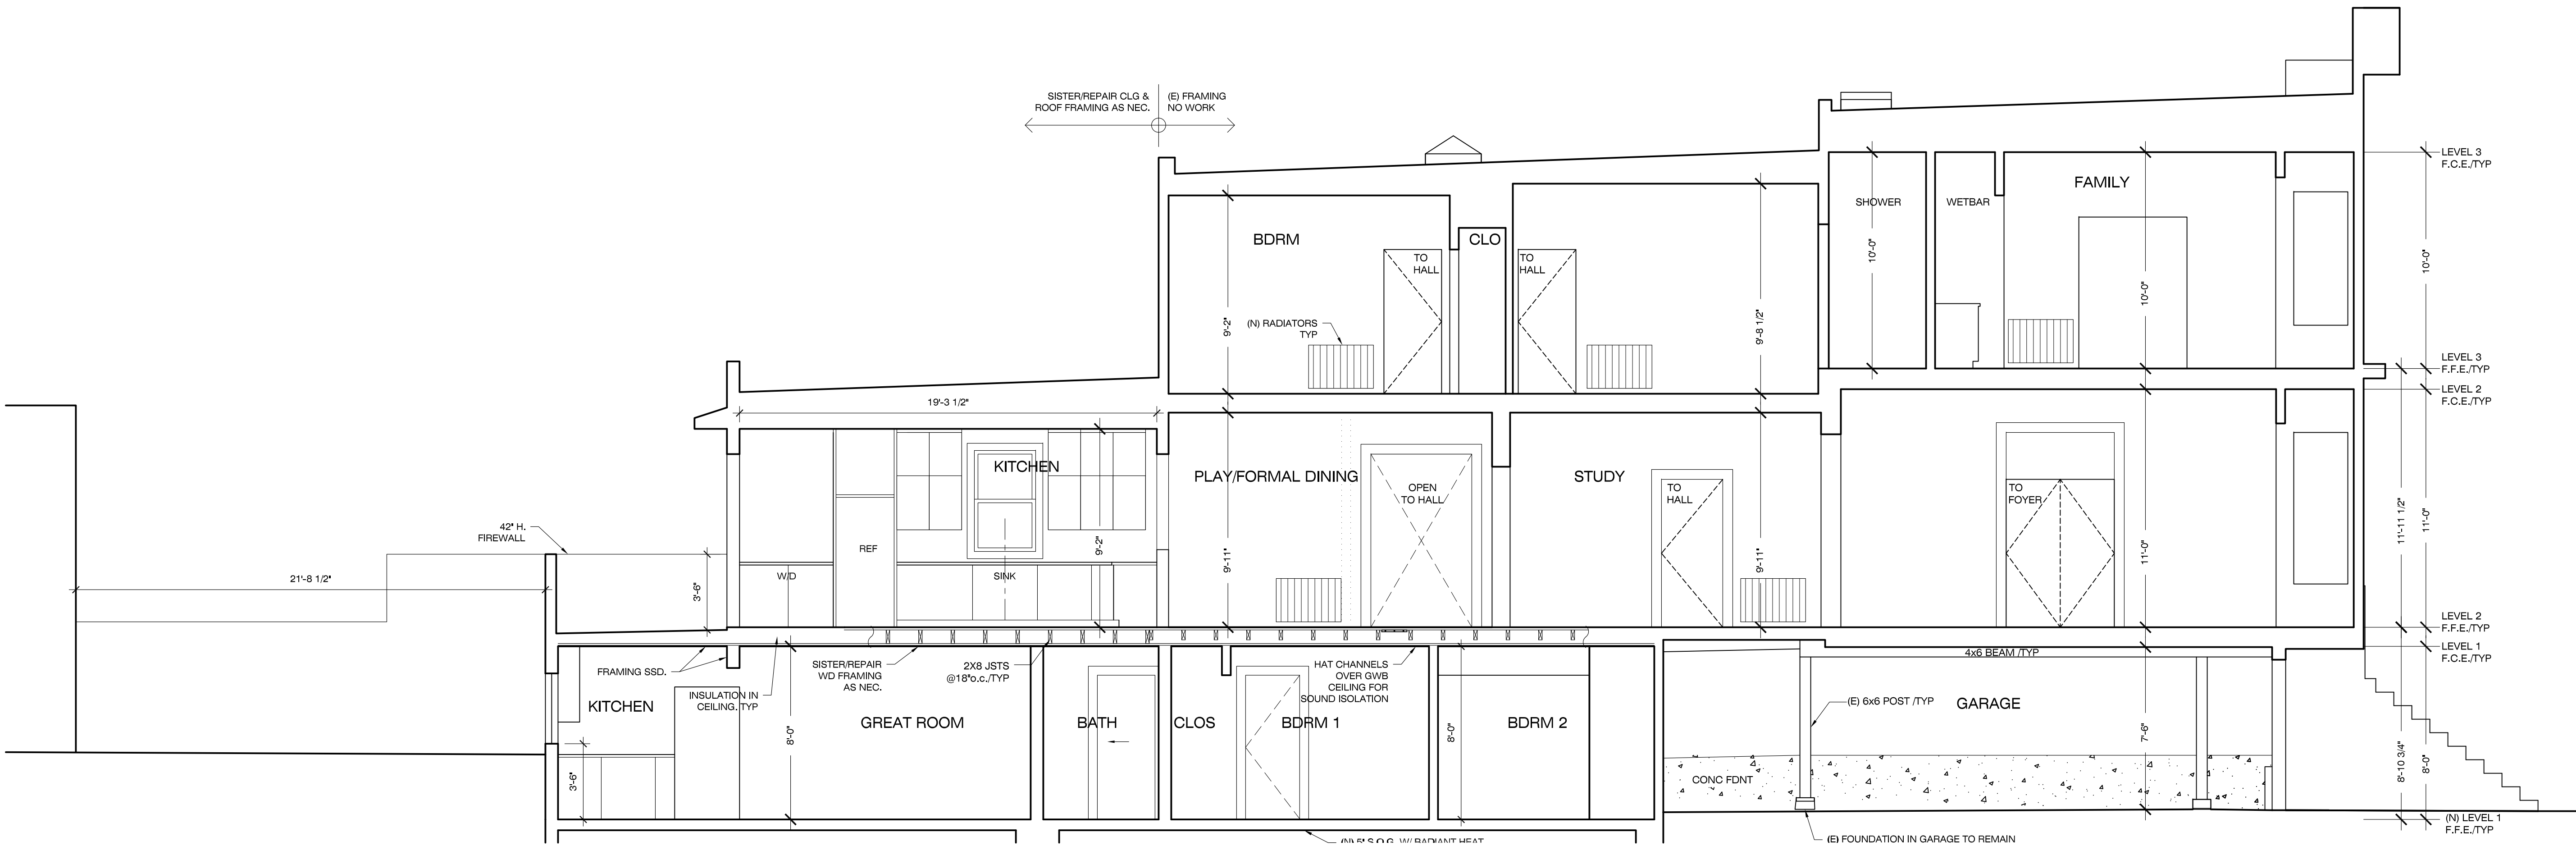


1 PROPOSED SECTION LOOKING WEST
1/4" = 1'-0"

0 2 4 8 16

BOOR BRIDGES ARCHITECTURE

MAIL 1686 15th Street
San Francisco, CA 94103
TEL 415 241 7160
FAX 415 241 7164
WWW boorbridges.com

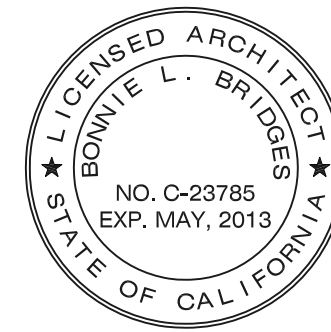

ISSUE
2012/07/27 Variance Application
2012/06/18 Site Permit Revision 1
2012/04/30 Site Permit Submittal
2012/03/02 Preliminary Pricing
2012/02/09 Sketches
2012/02/03 Existing Conditions

All drawings and written material appearing herein constitute original and unpublished work of the architect and may not be duplicated, used, or disclosed without written consent of the Architect.
© 2009 Boor Bridges Architecture, Inc.

PROJECT 23RD STREET
3549 23rd Street
San Francisco, CA 94110

NUMBER 201202
CONTACT Bonnie Bridges - 415 241 7161

SECTIONS

A4.3