




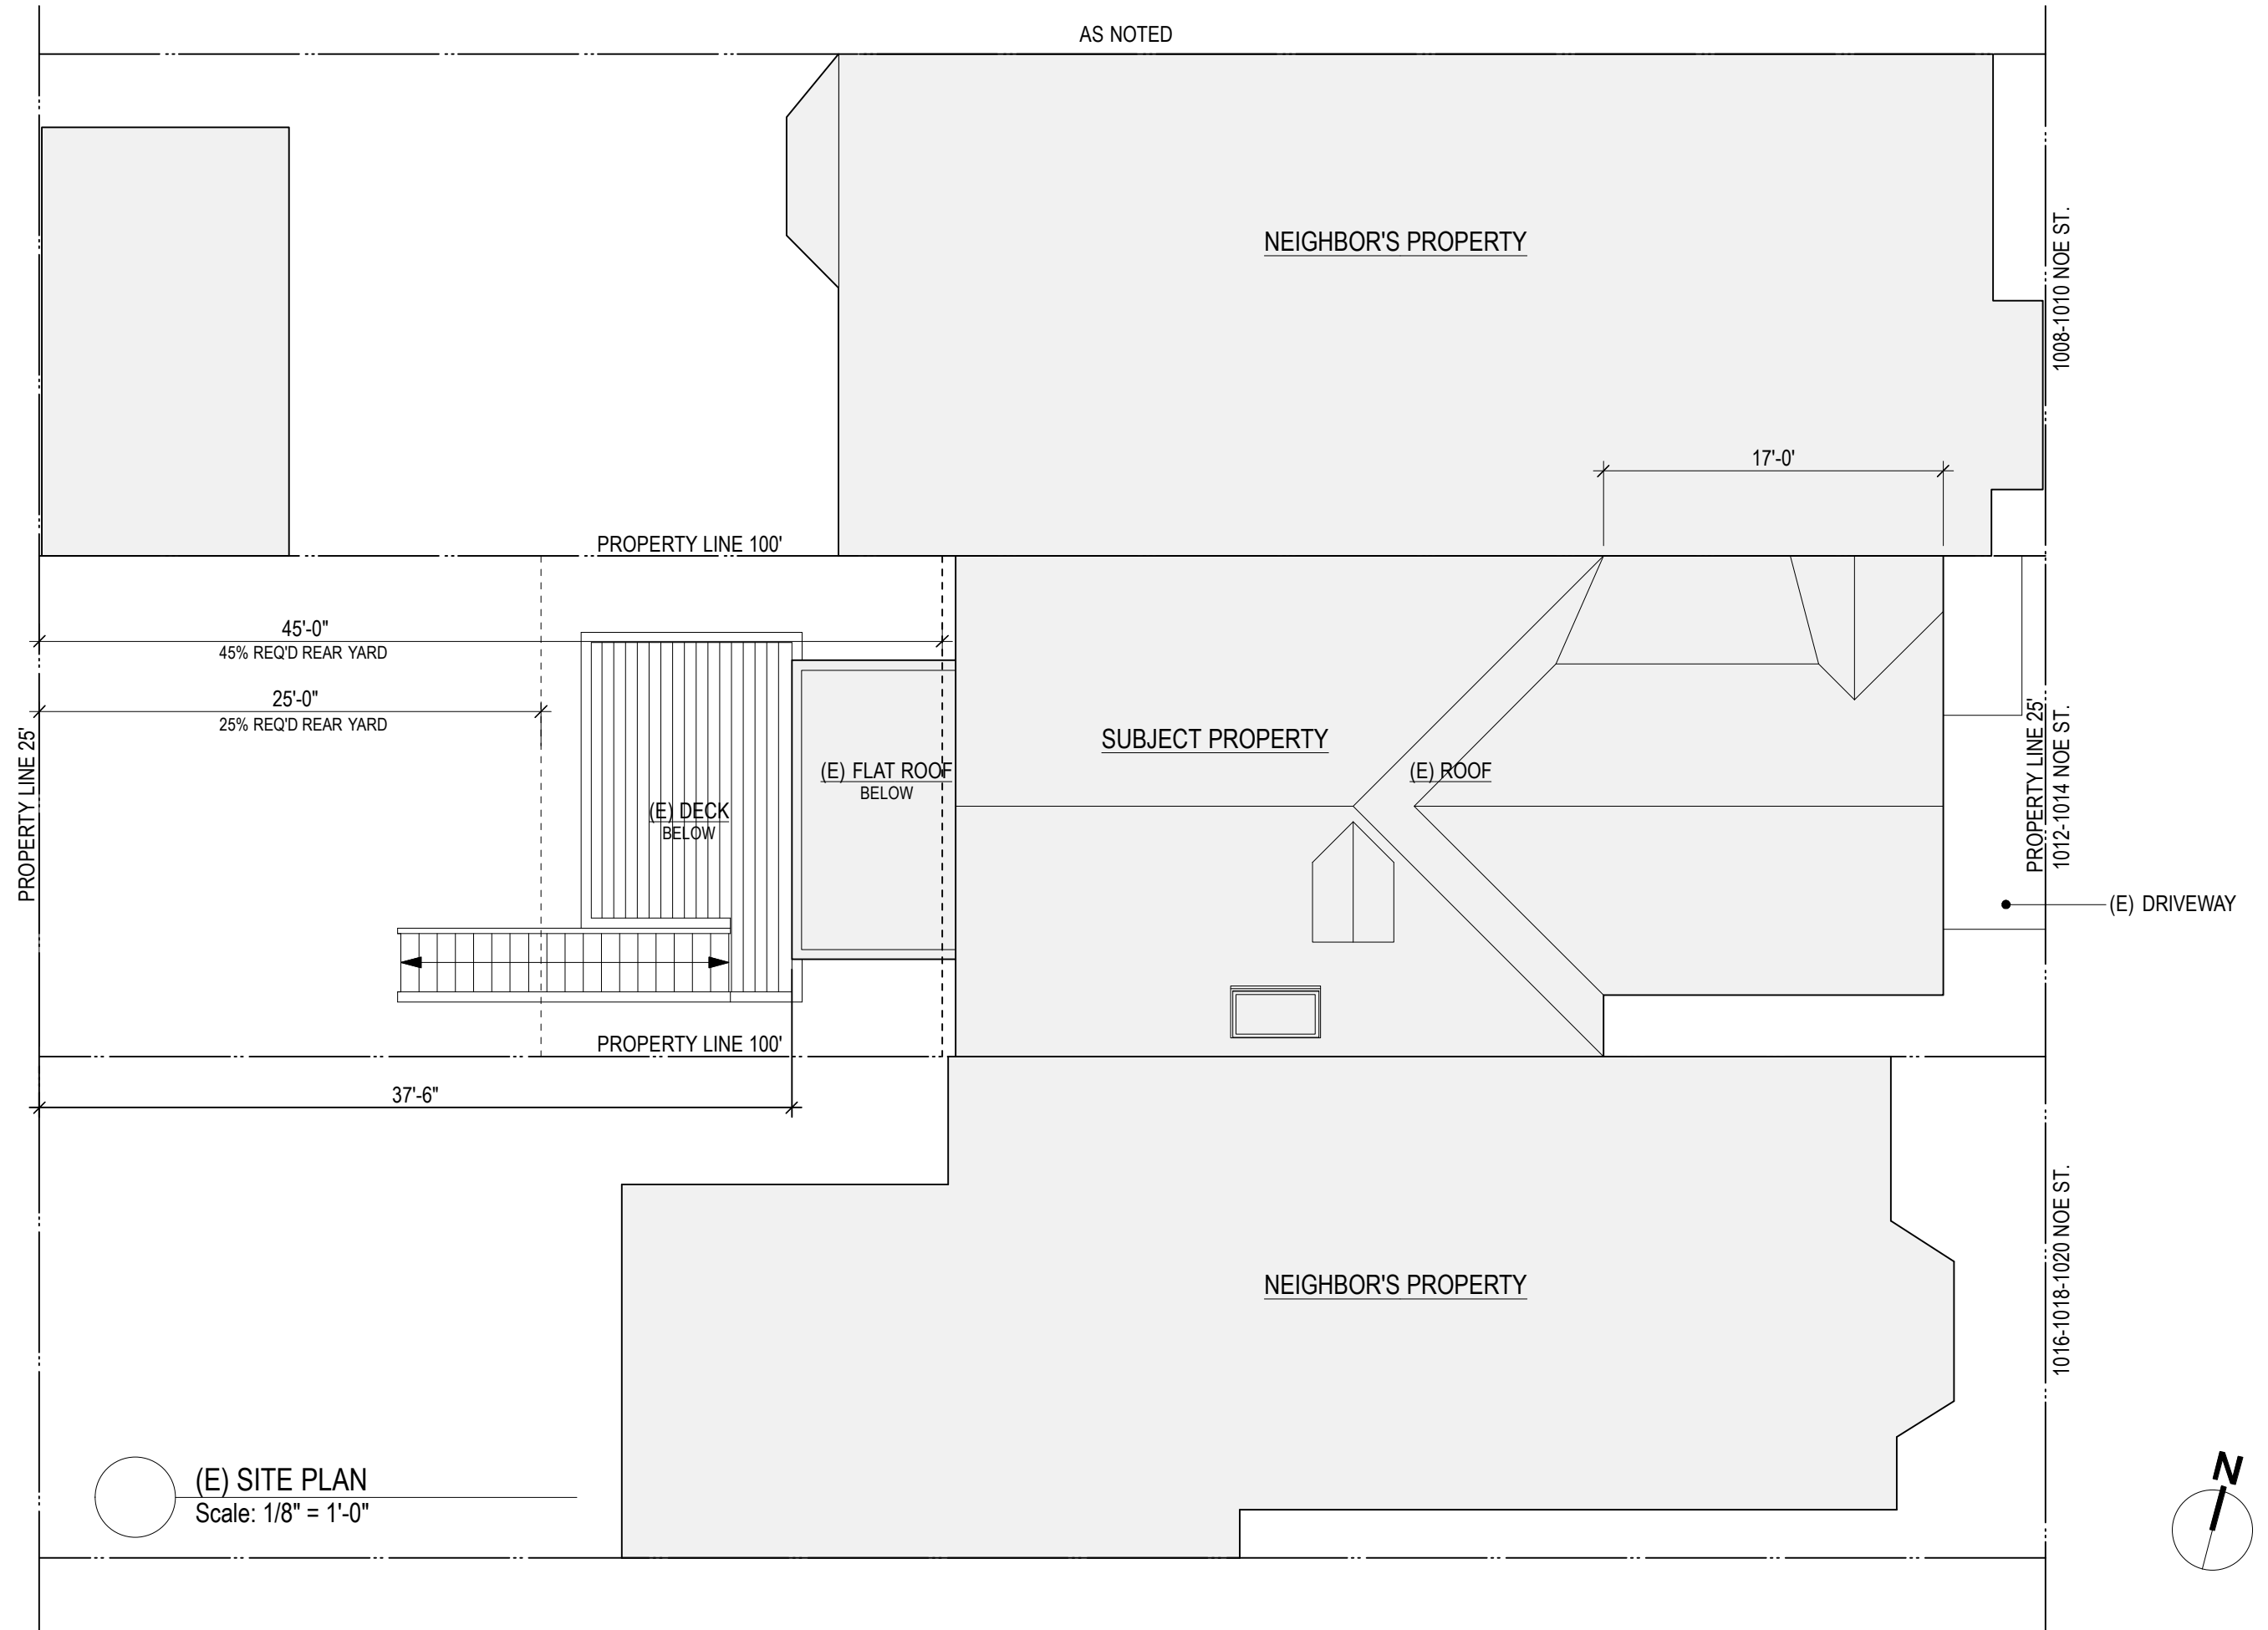

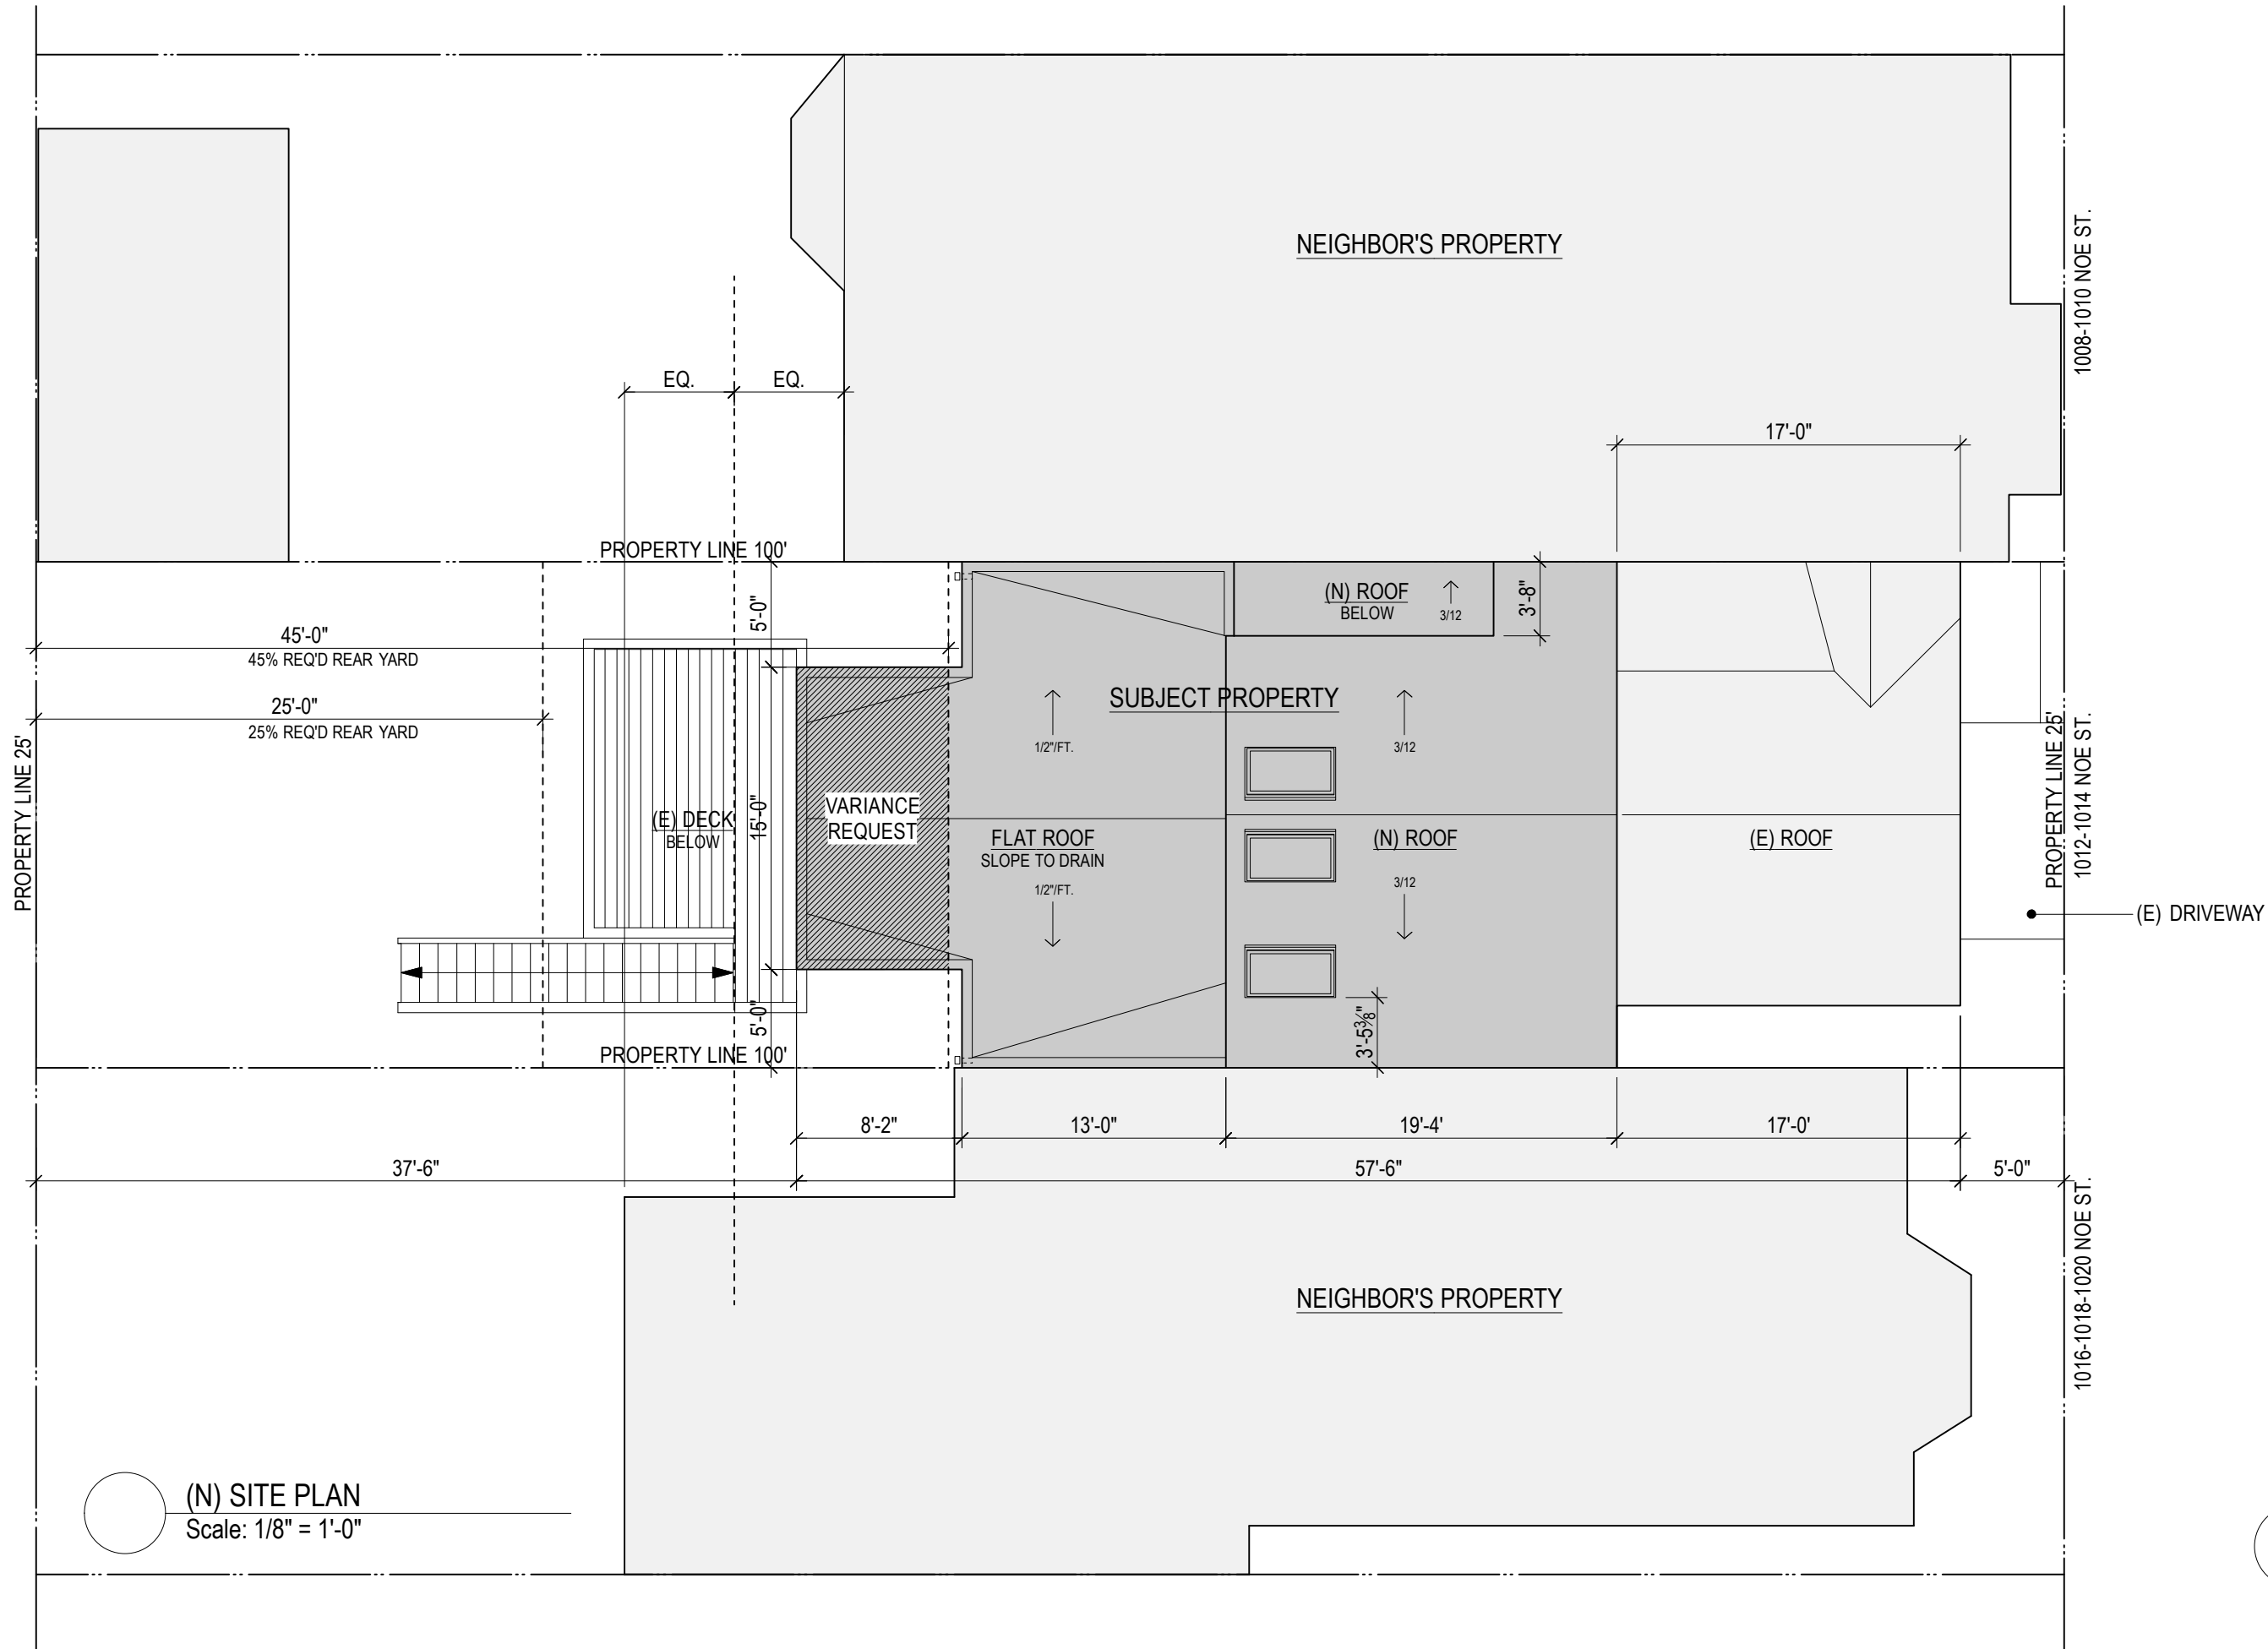

(N) SITE PLAN
Scale: 1/8" = 1'-0"

 


NOE STREET




(E) REAR ELEVATION
Scale: 1:150

(E) FRONT ELEVATION
Scale: 1:150

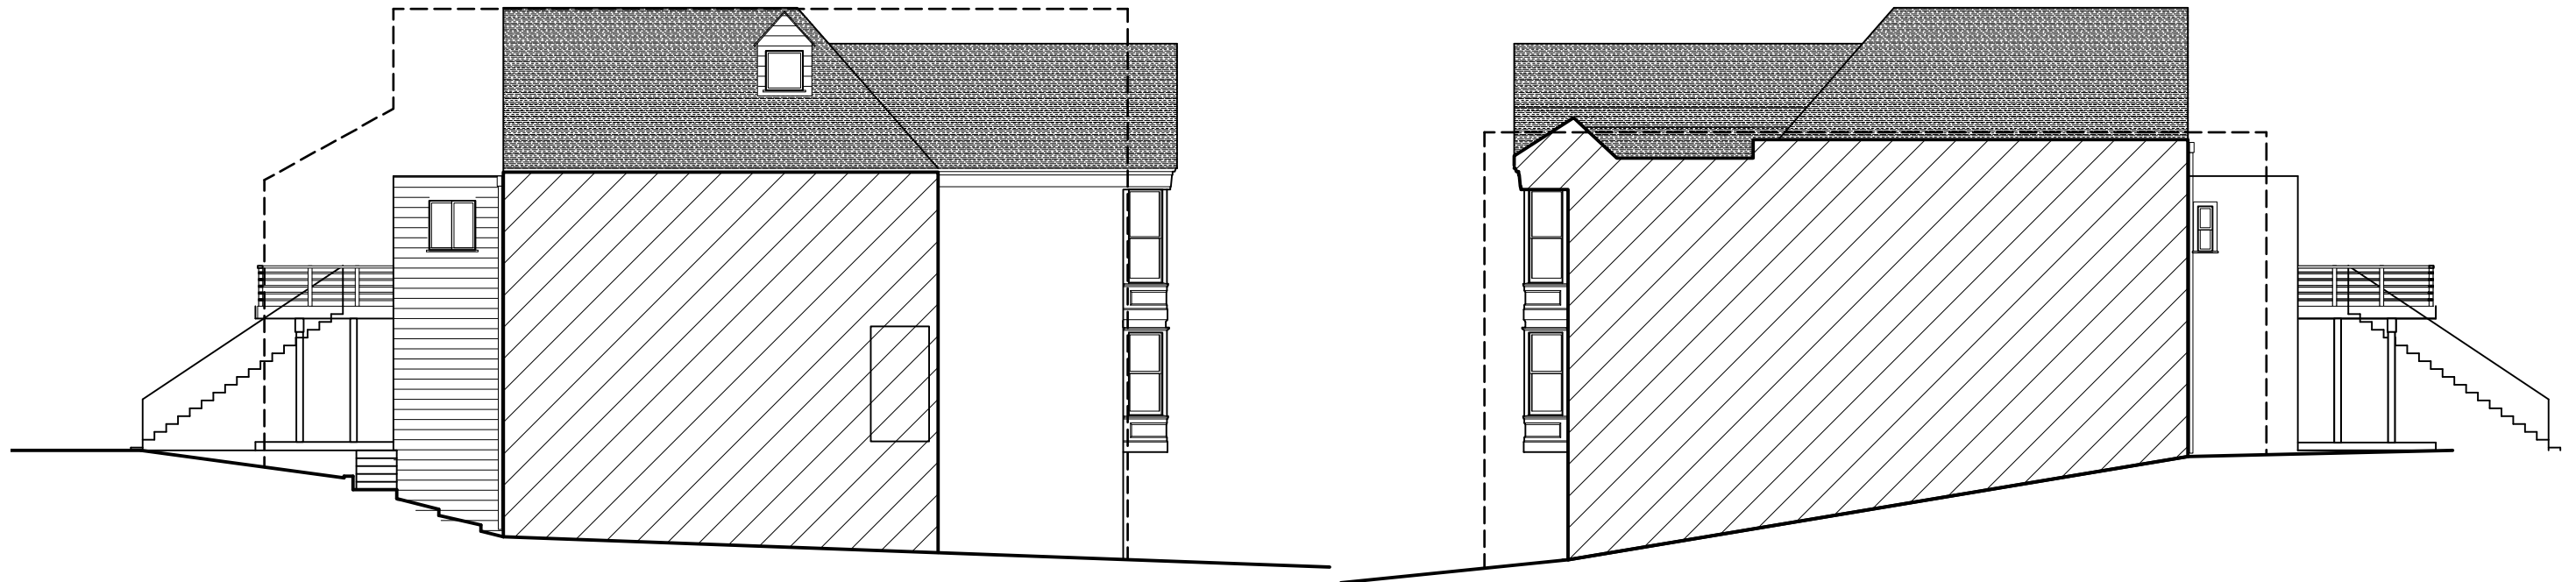

(E) NORTH ELEVATION
Scale: 1:150


(E) NORTH ELEVATION
Scale: 1:150

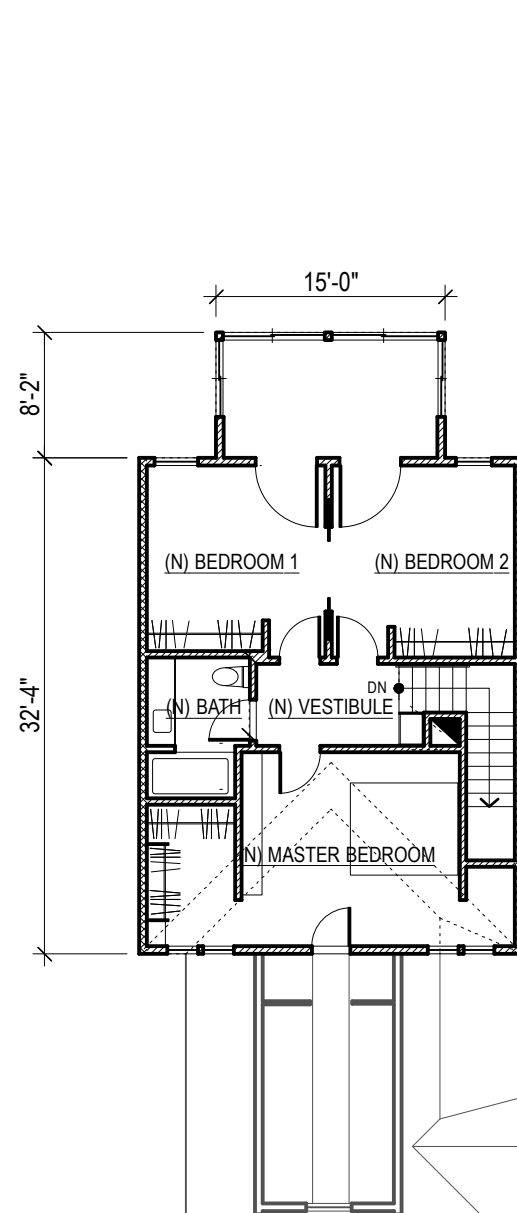

3 (E/N) UPPER LEVEL
Scale: 1:150




2 (E) MAIN LEVEL
Scale: 1:150

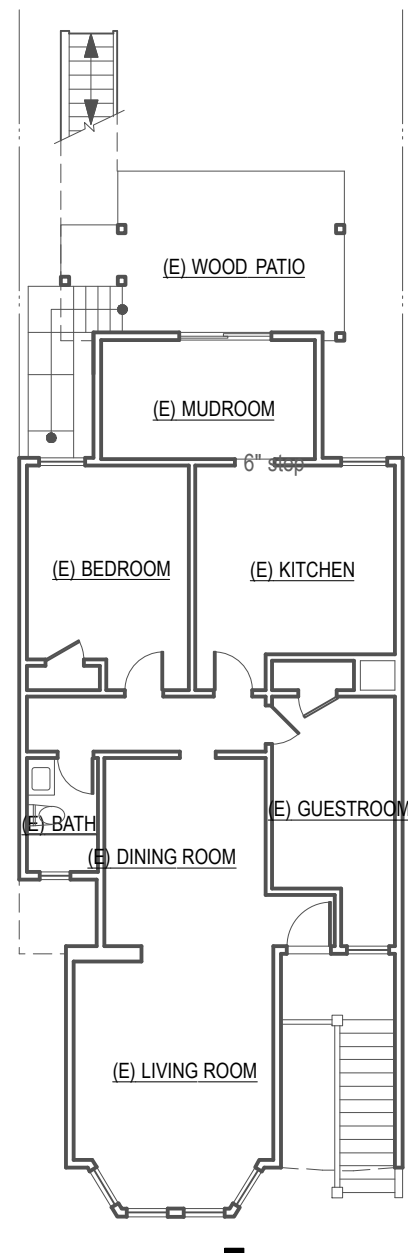


1 (E) LOWER LEVEL
Scale: 1:150

LEGEND:


NEW	
TO REMAIN	
TO BE REMOVED	

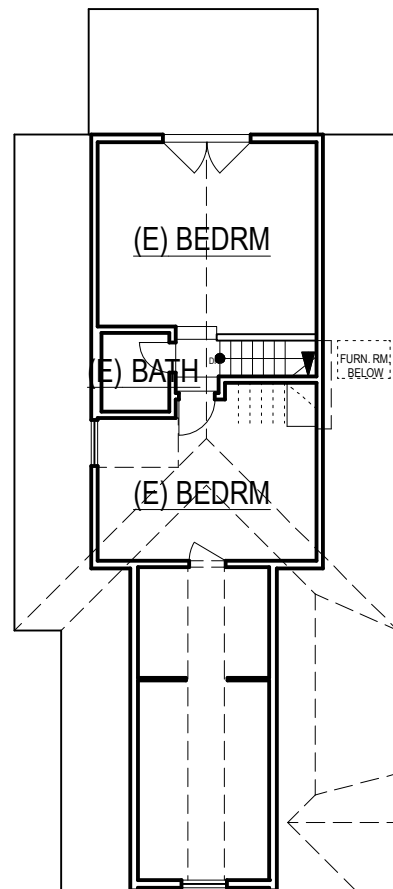


(E) UPPER LEVEL
Scale: 1:150

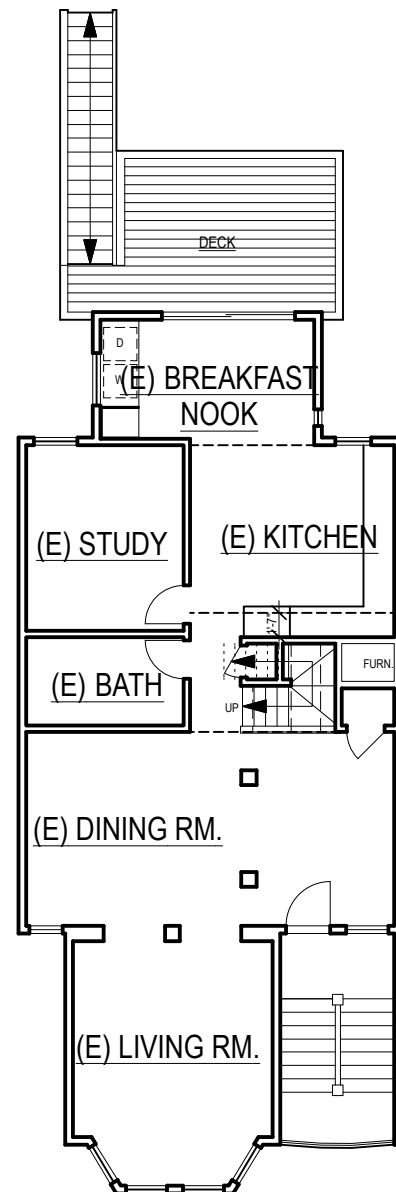


(E) MAIN LEVEL
Scale: 1:150

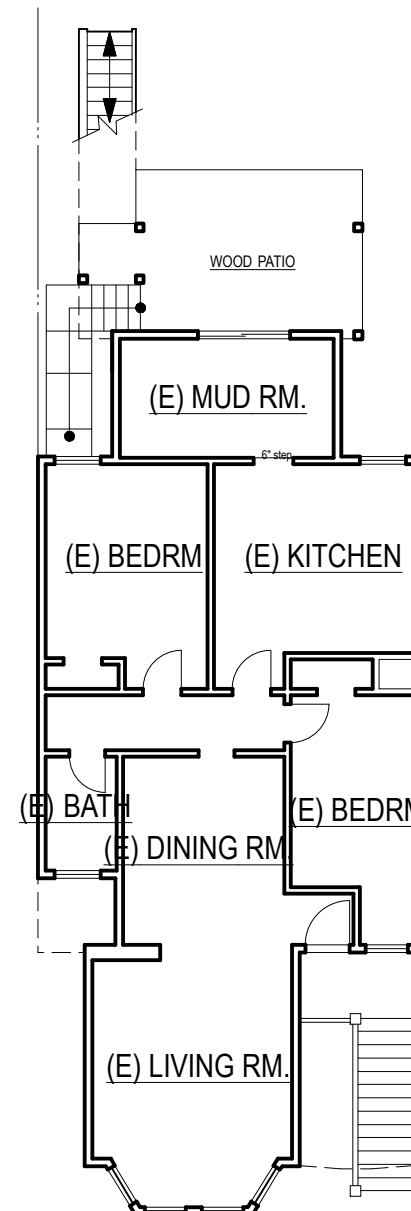

(E) LOWER LEVEL
Scale: 1:150

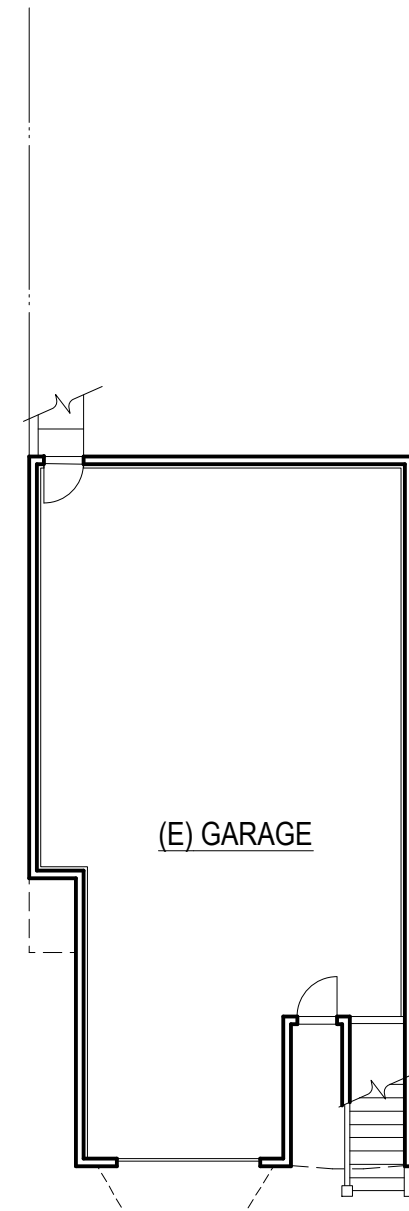


(E) GARAGE
Scale: 1:150

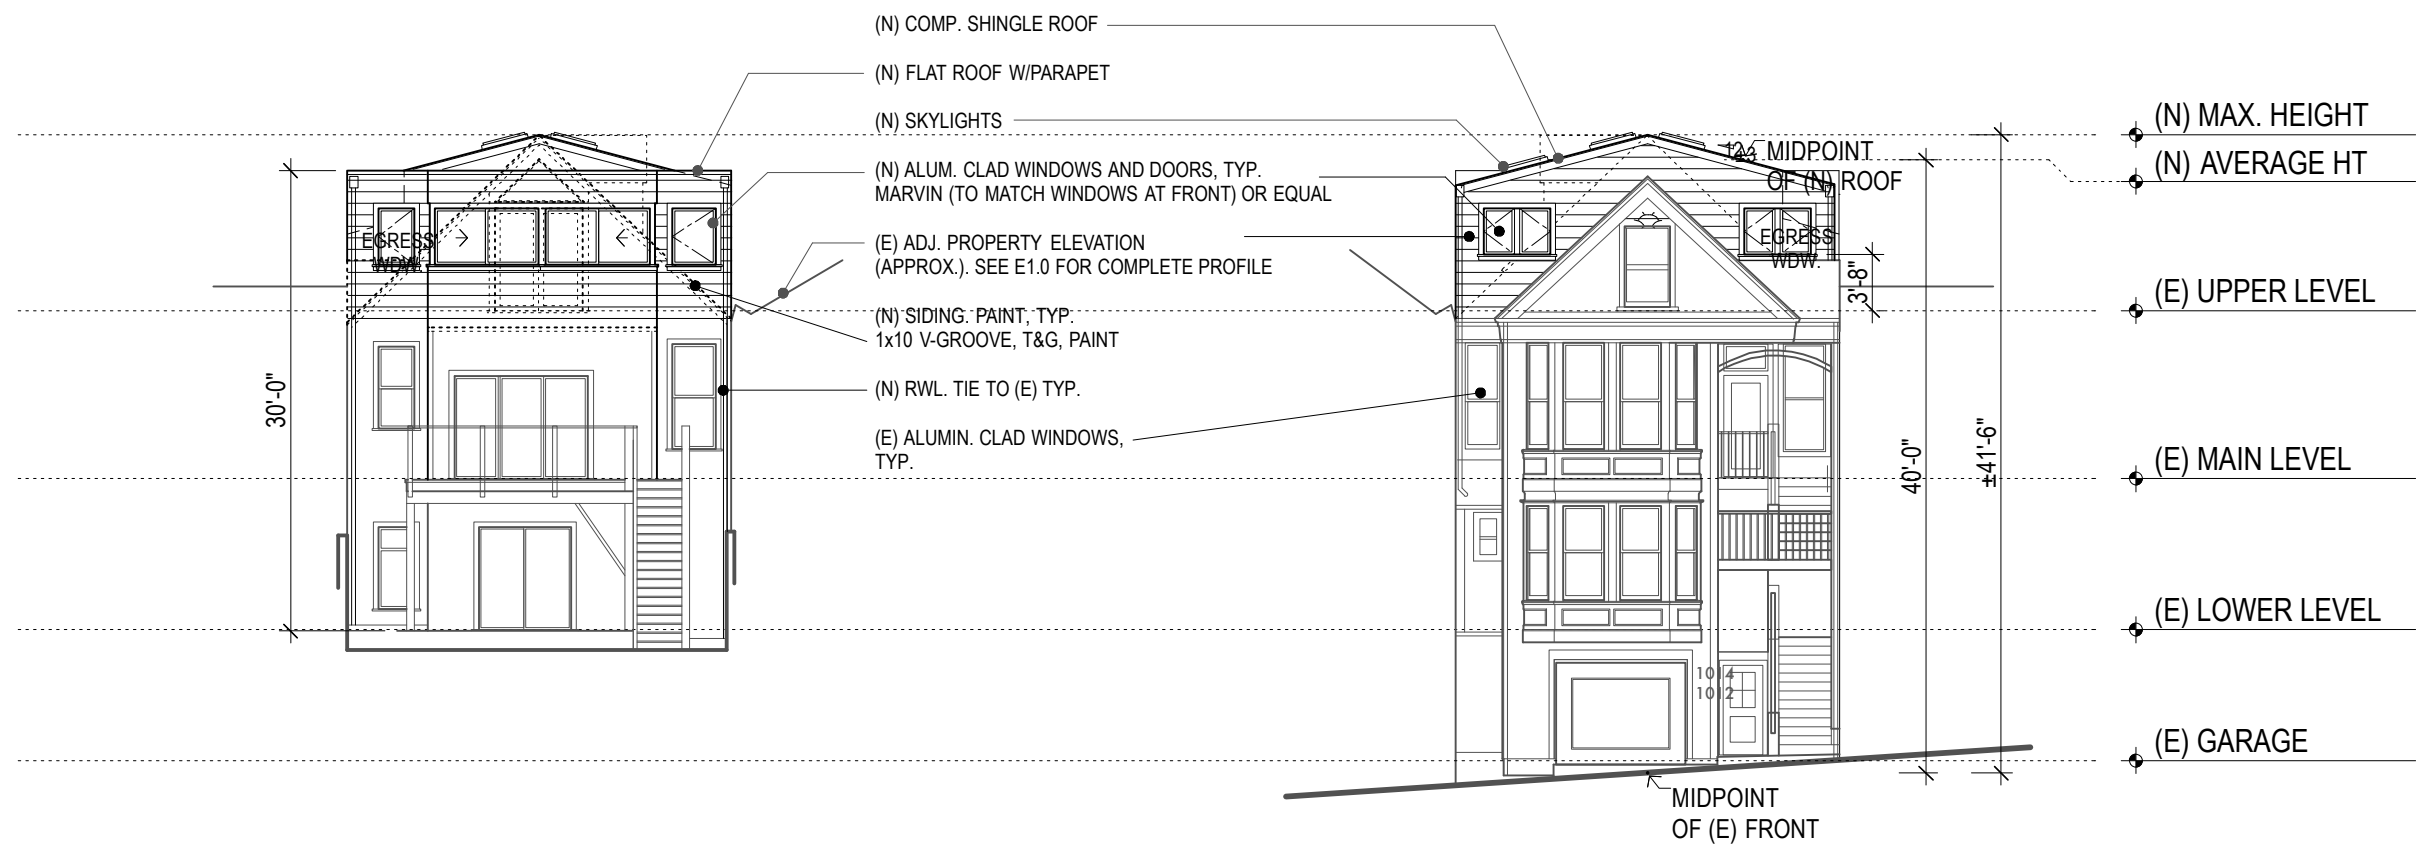

PROPOSED REAR/WEST ELEVATION
Scale: 1:150

PROPOSED FRONT/EAST ELEVATION
Scale: 1:150

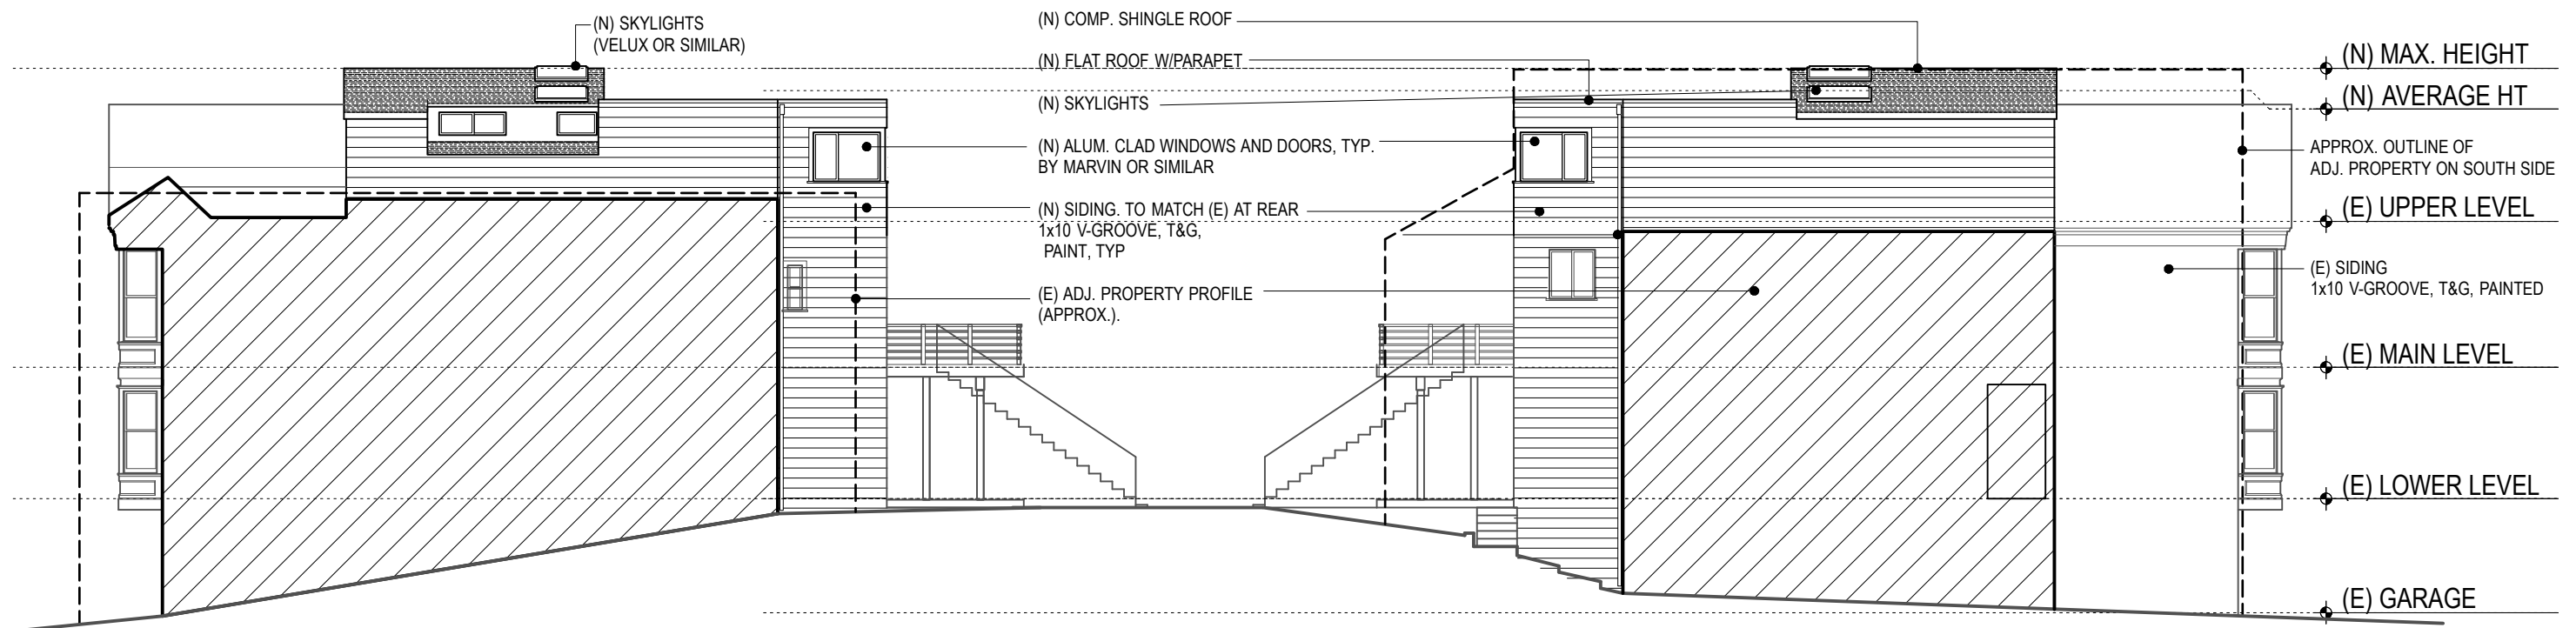

NORTH SIDE EXTERIOR ELEVATION
Scale: 1:150

SOUTH SIDE EXTERIOR ELEVATION
Scale: 1:150