



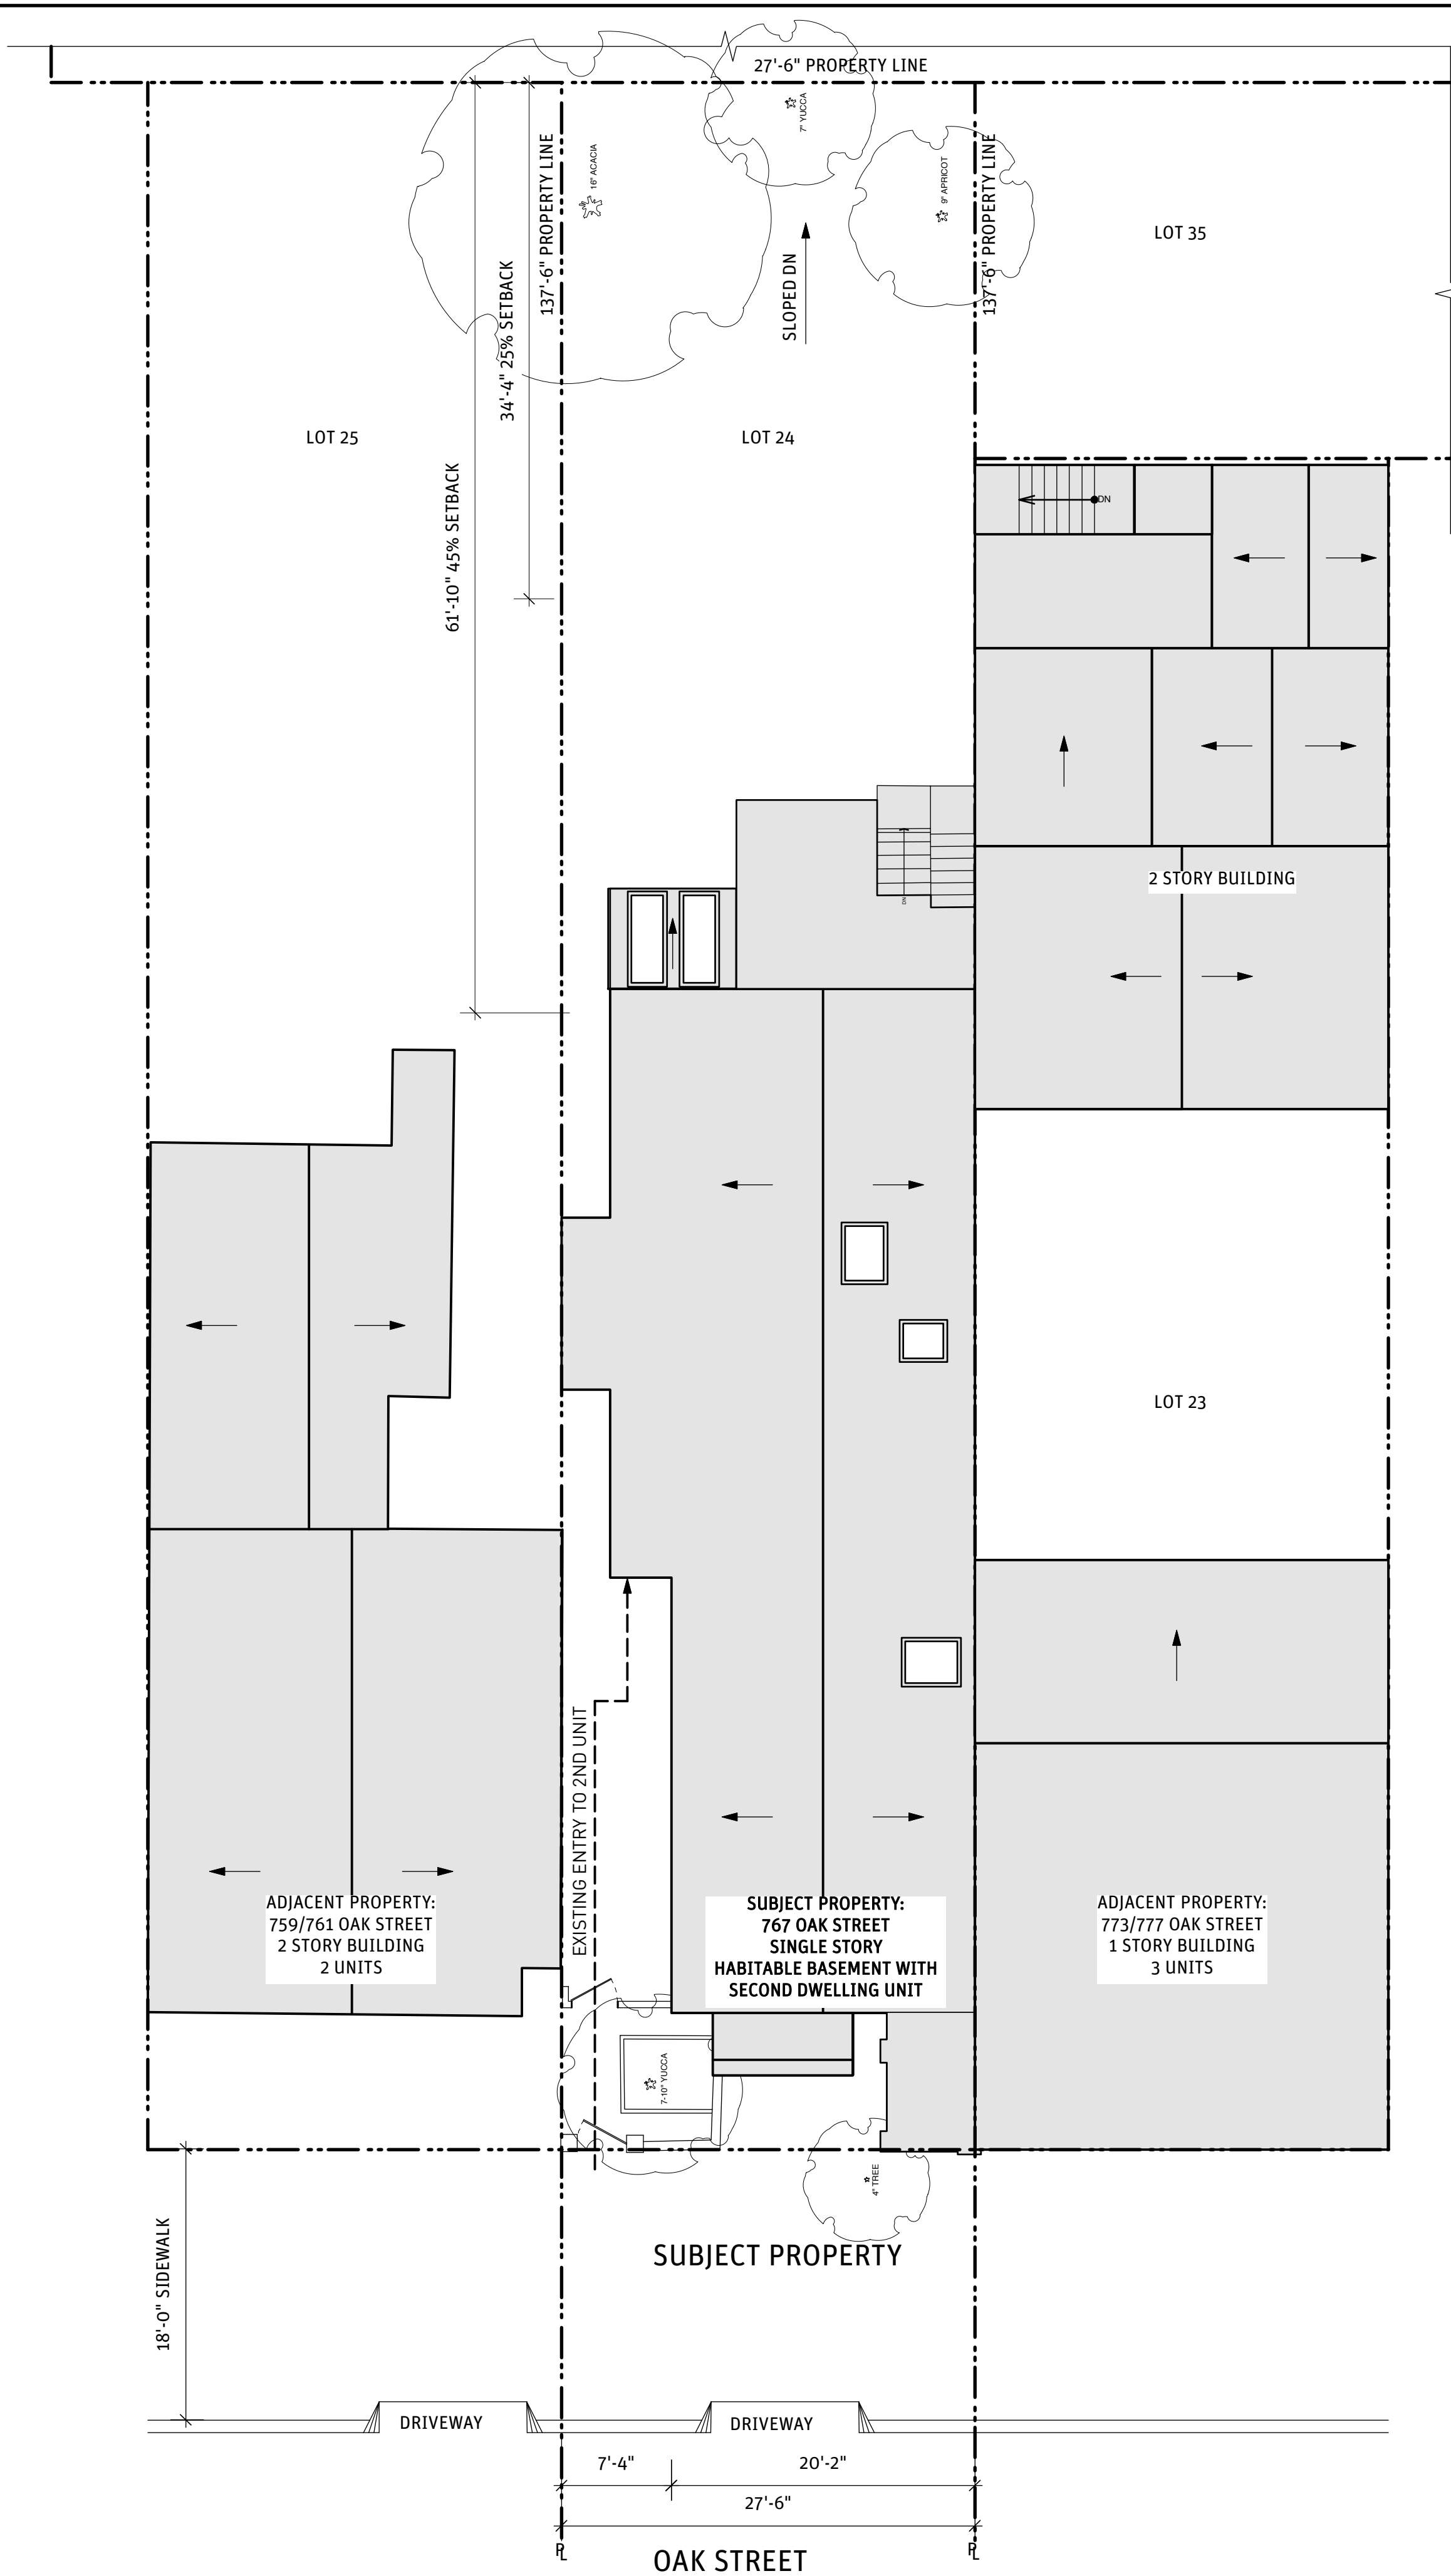

2 EXISTING SITE PLAN
Scale: 1/8" = 1'-0"

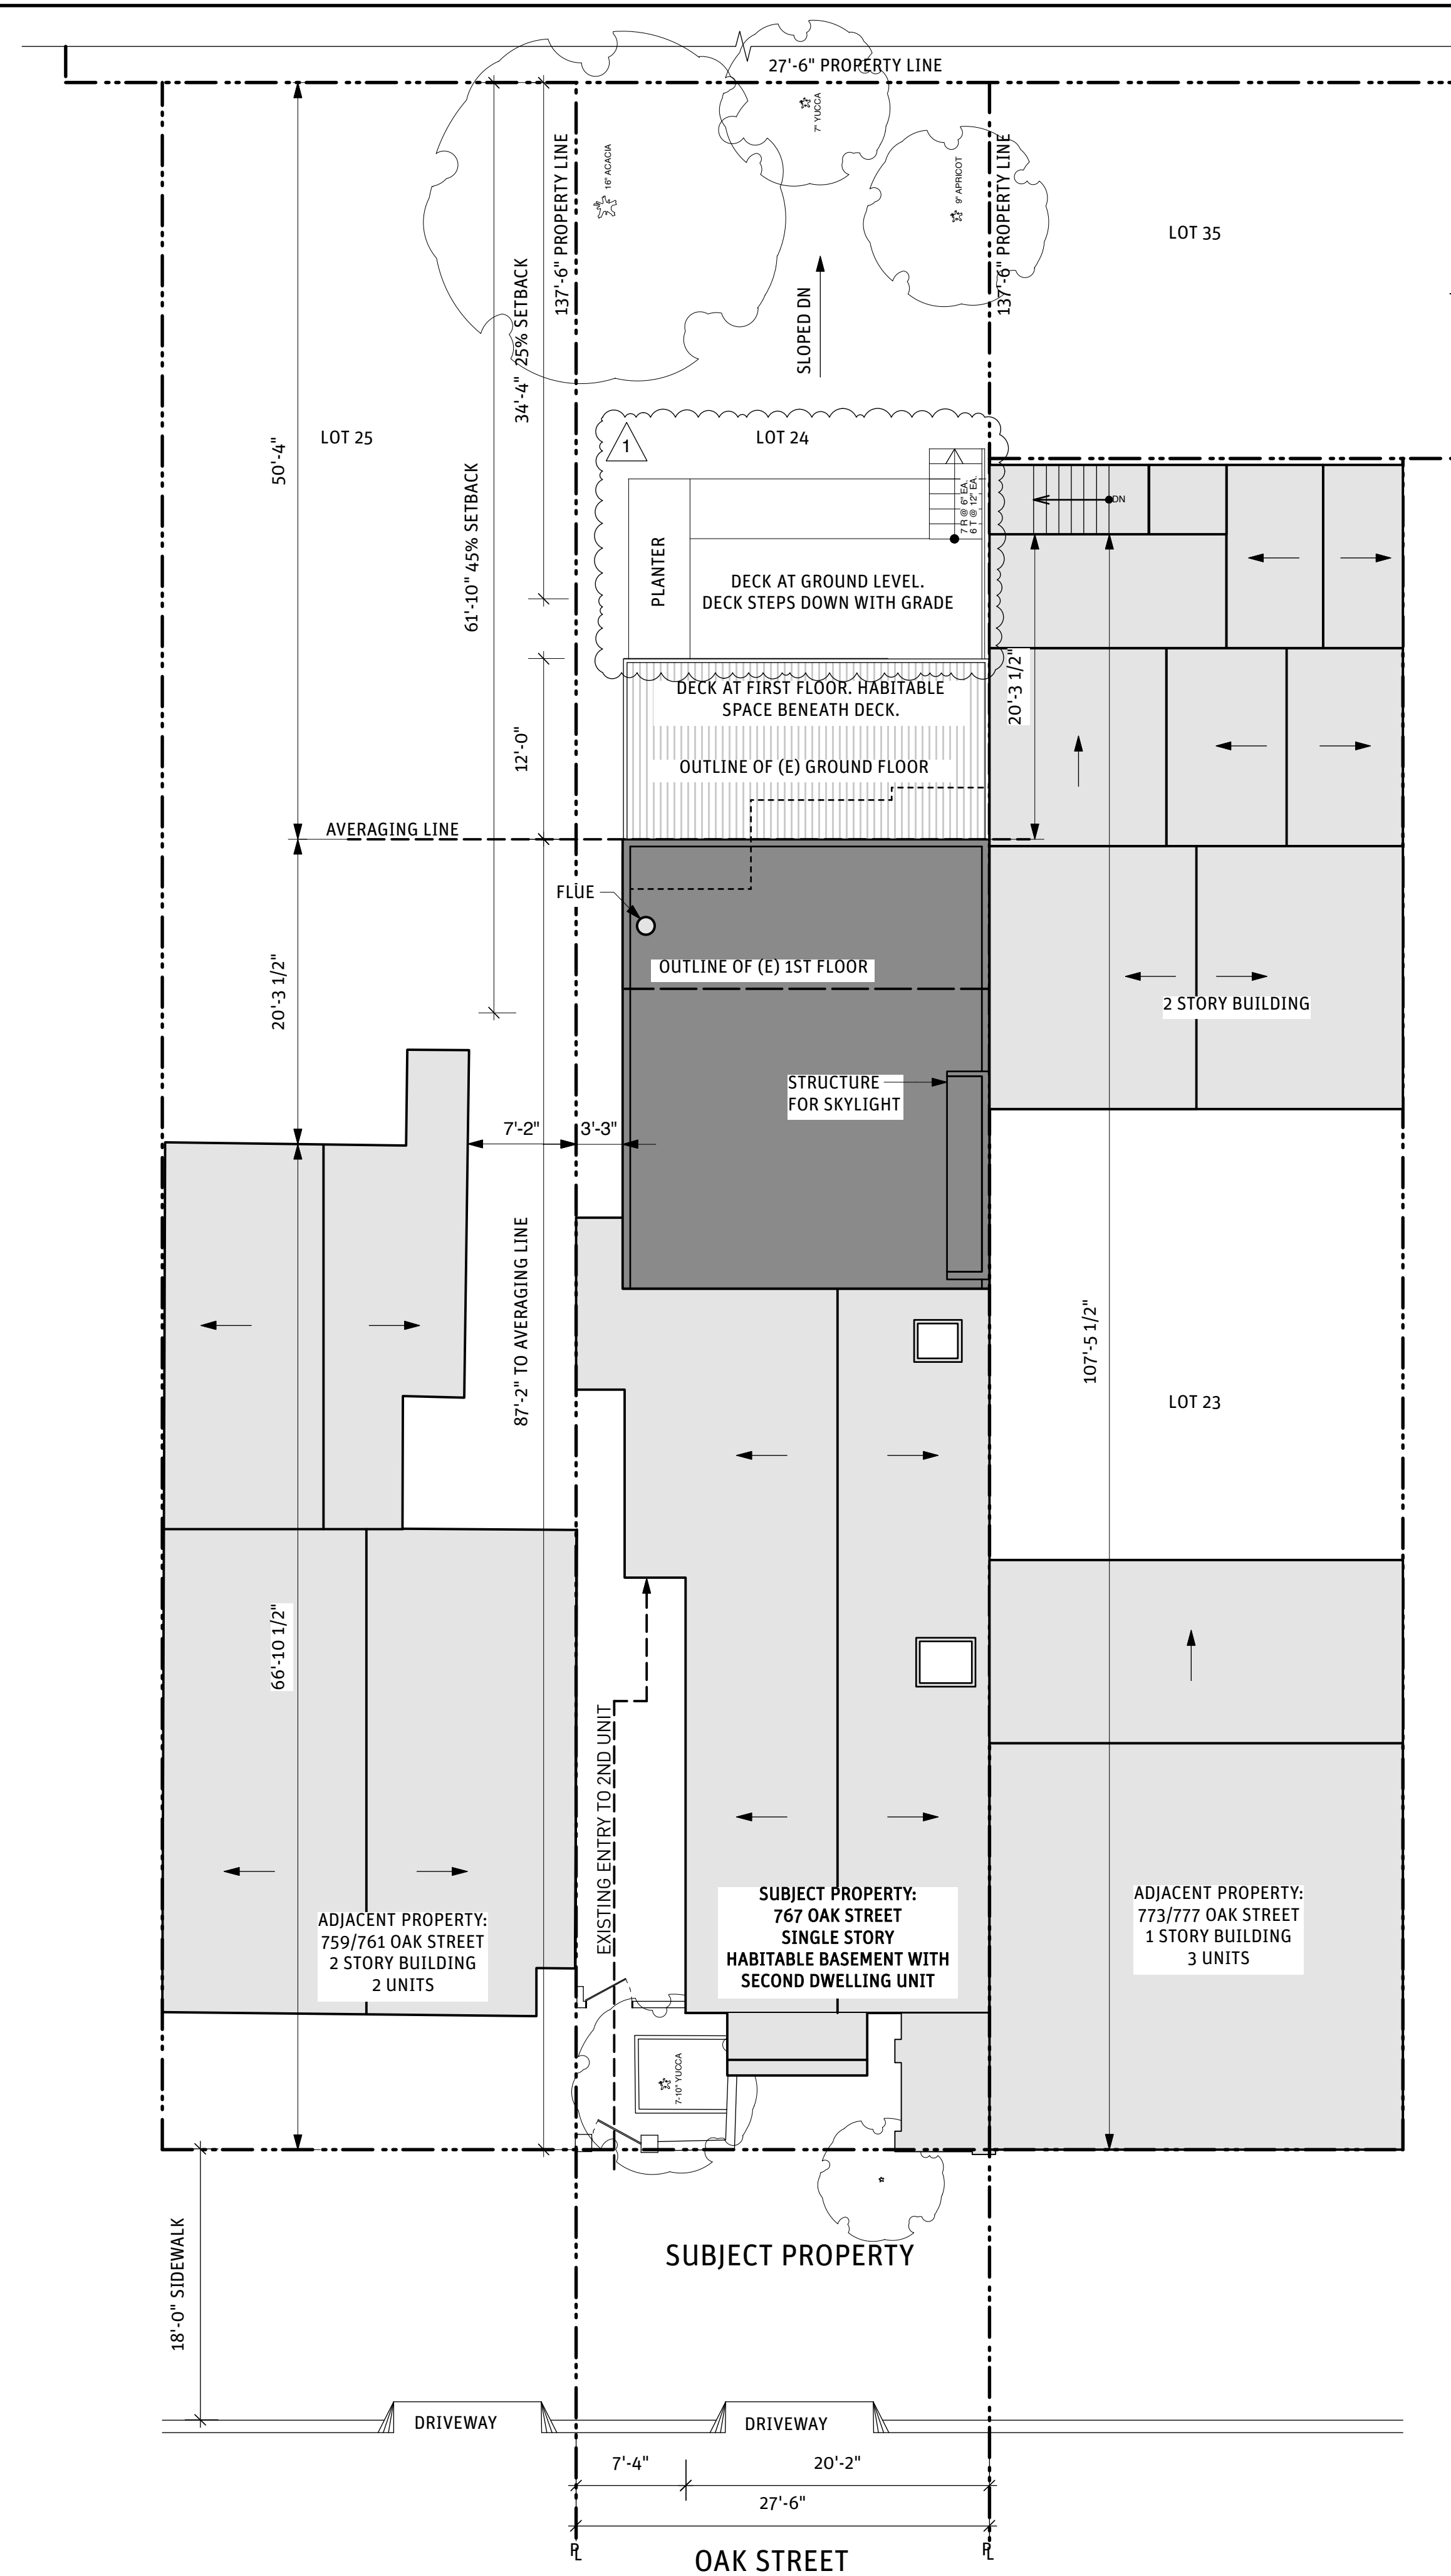

1 PROPOSED SITE PLAN
Scale: 1/8" = 1'-0"






1 EXISTING FRONT (NORTH) ELEVATION
Scale: 1/4" = 1'-0"

0 10 20 30 40 50 FT

REVISIONS	
1	
2	
3	
4	
5	

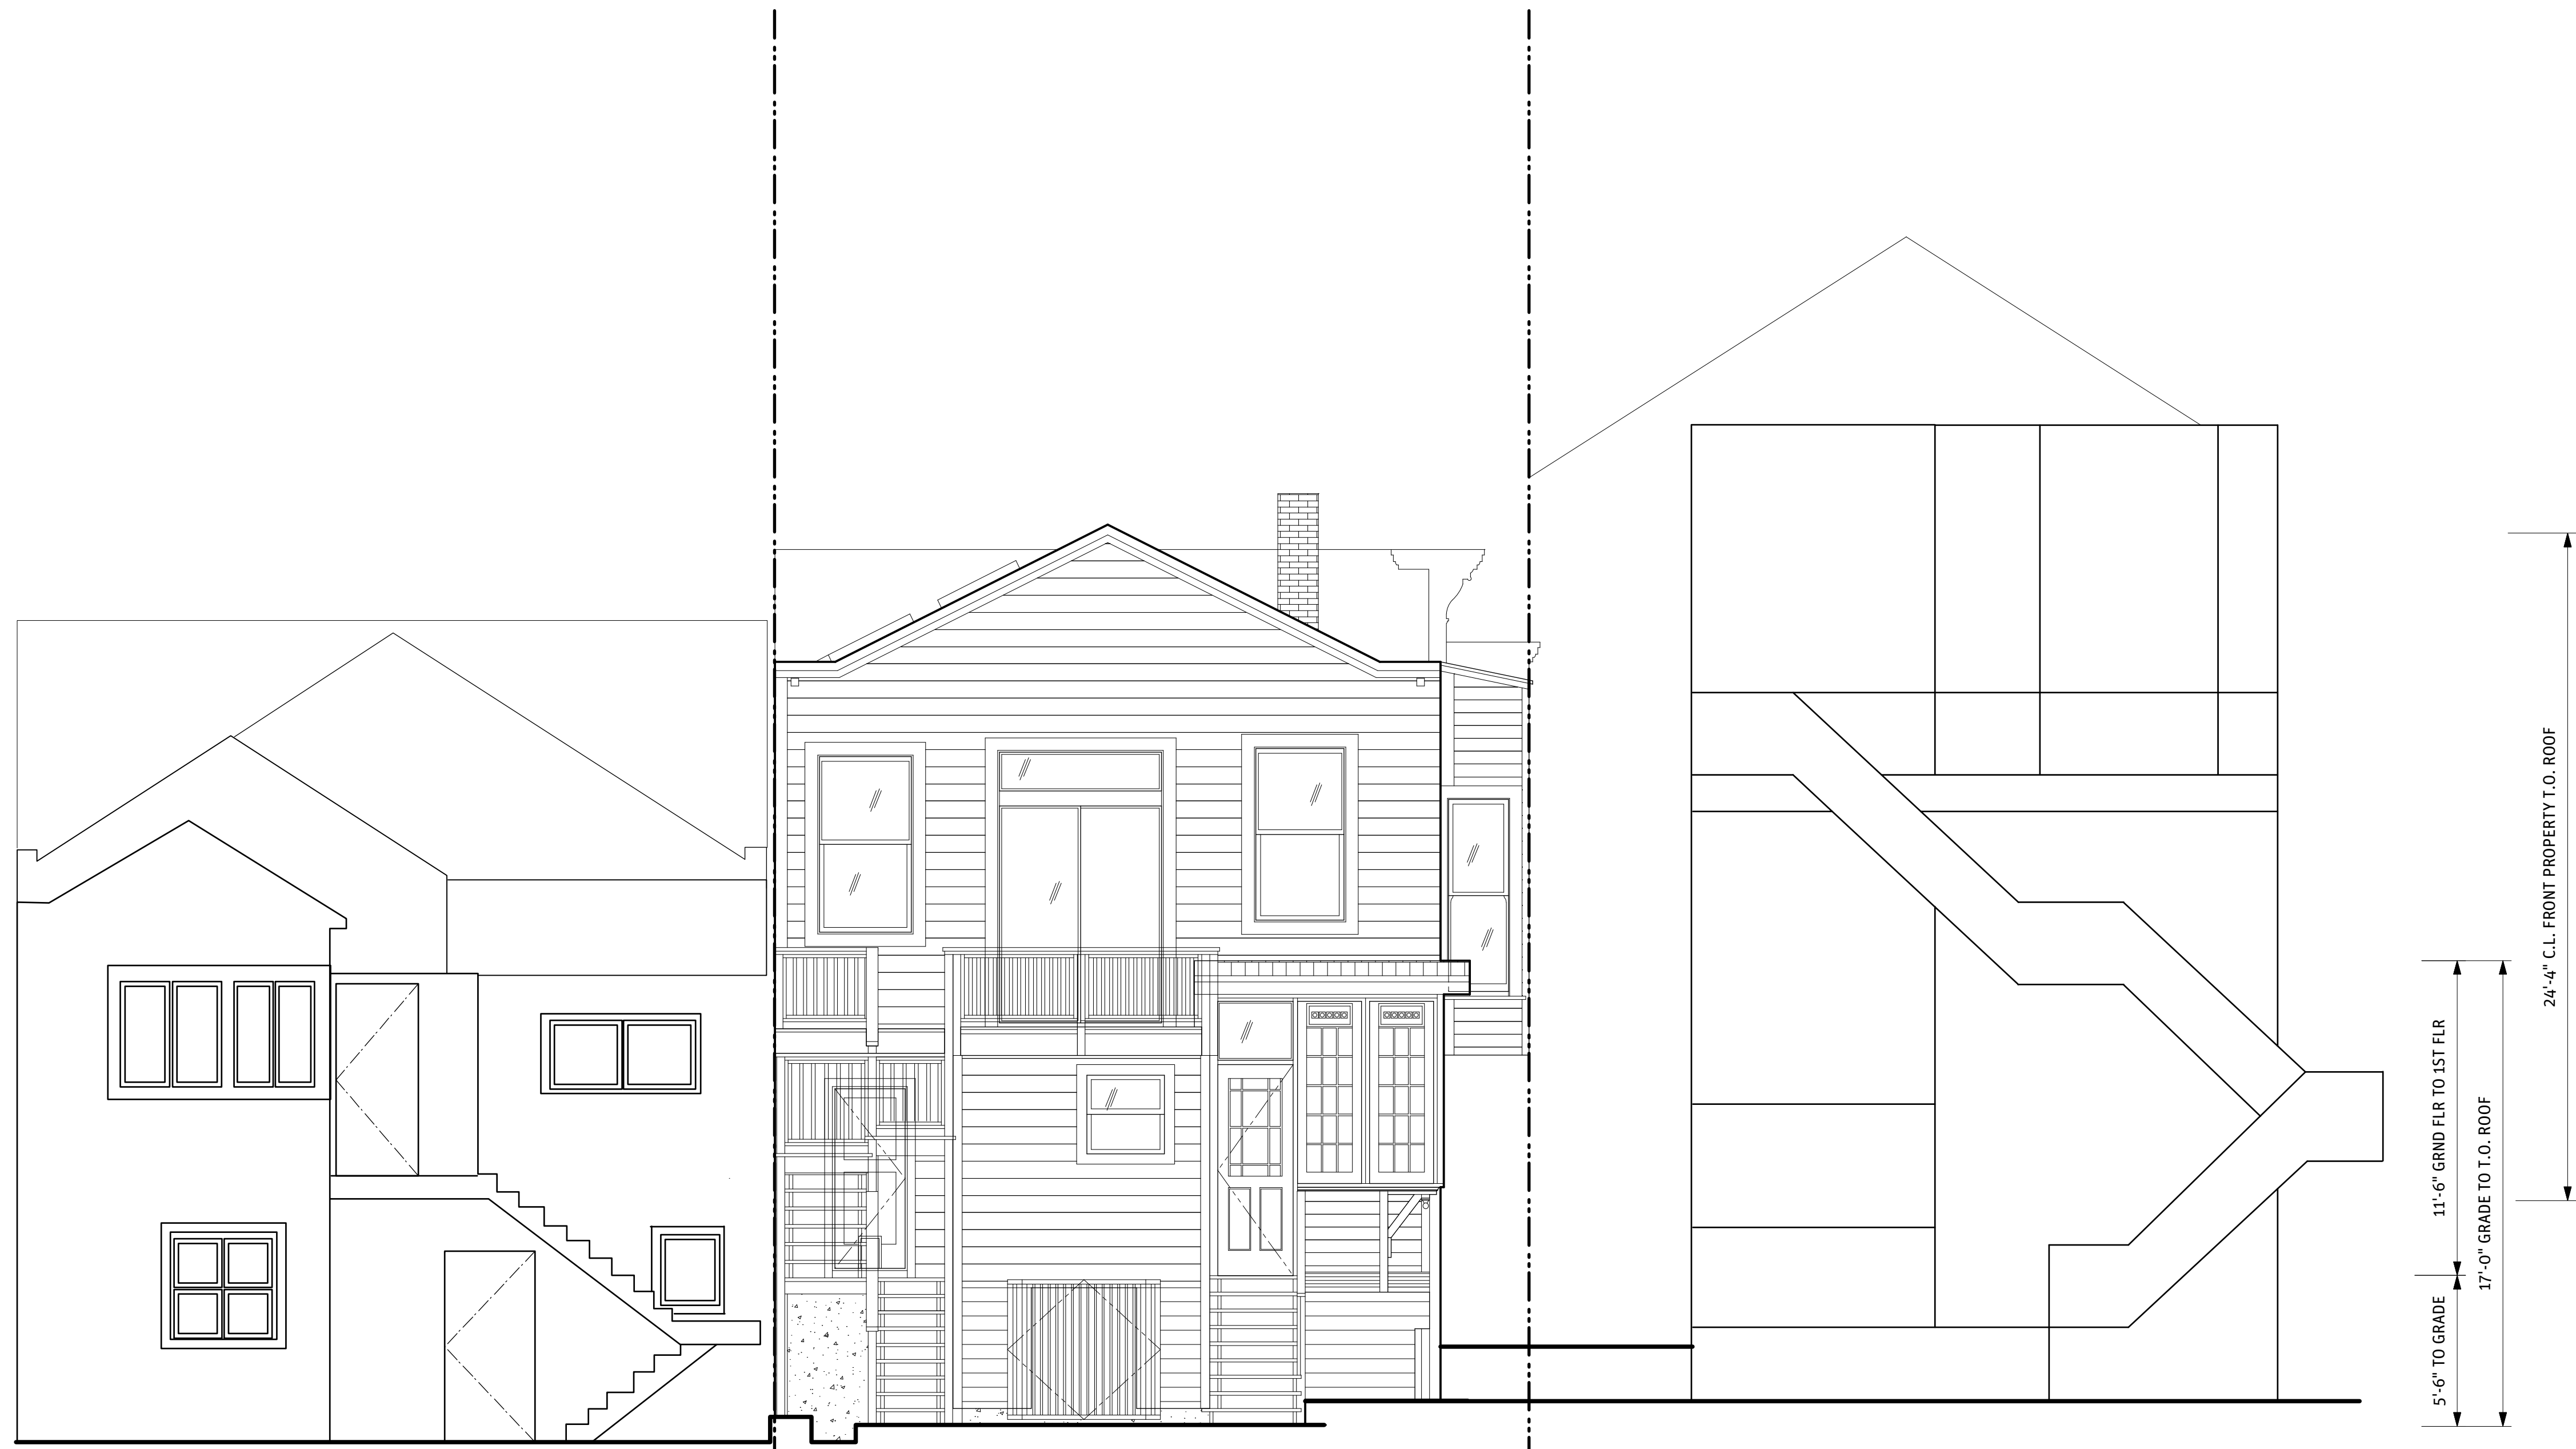

ADJACENT PROPERTY: 773/777 OAK STREET
1 STORY BUILDING
3 UNITS

SUBJECT PROPERTY: 767 OAK STREET
SINGLE STORY
HABITABLE BASEMENT WITH SECOND
DWELLING UNIT

ADJACENT PROPERTY: 759/761 OAK STREET
2 STORY BUILDING
2 UNITS

1 EXISTING REAR (SOUTH) ELEVATION
Scale: 1/4" = 1'-0"



VARA

STUDIO

ARCHITECTURE. URBANISM + DESIGN

3130 20th St.
Suite 190
San Francisco
California 94110
415.826.1367
STUDIOVARA.COM


767 OAK STREET
SAN FRANCISCO, CA 94117

DATE/ TITLE
10 SEPT 2013/ PLANNING SET
DRAWN BY
AG
JOB CODE
1303 767 OAK
REVISIONS
1
2
3
4
5

EXISTING
ELEVATIONS

A3.02

1 EXISTING EAST ELEVATION
Scale: 1/4" = 1'-0"

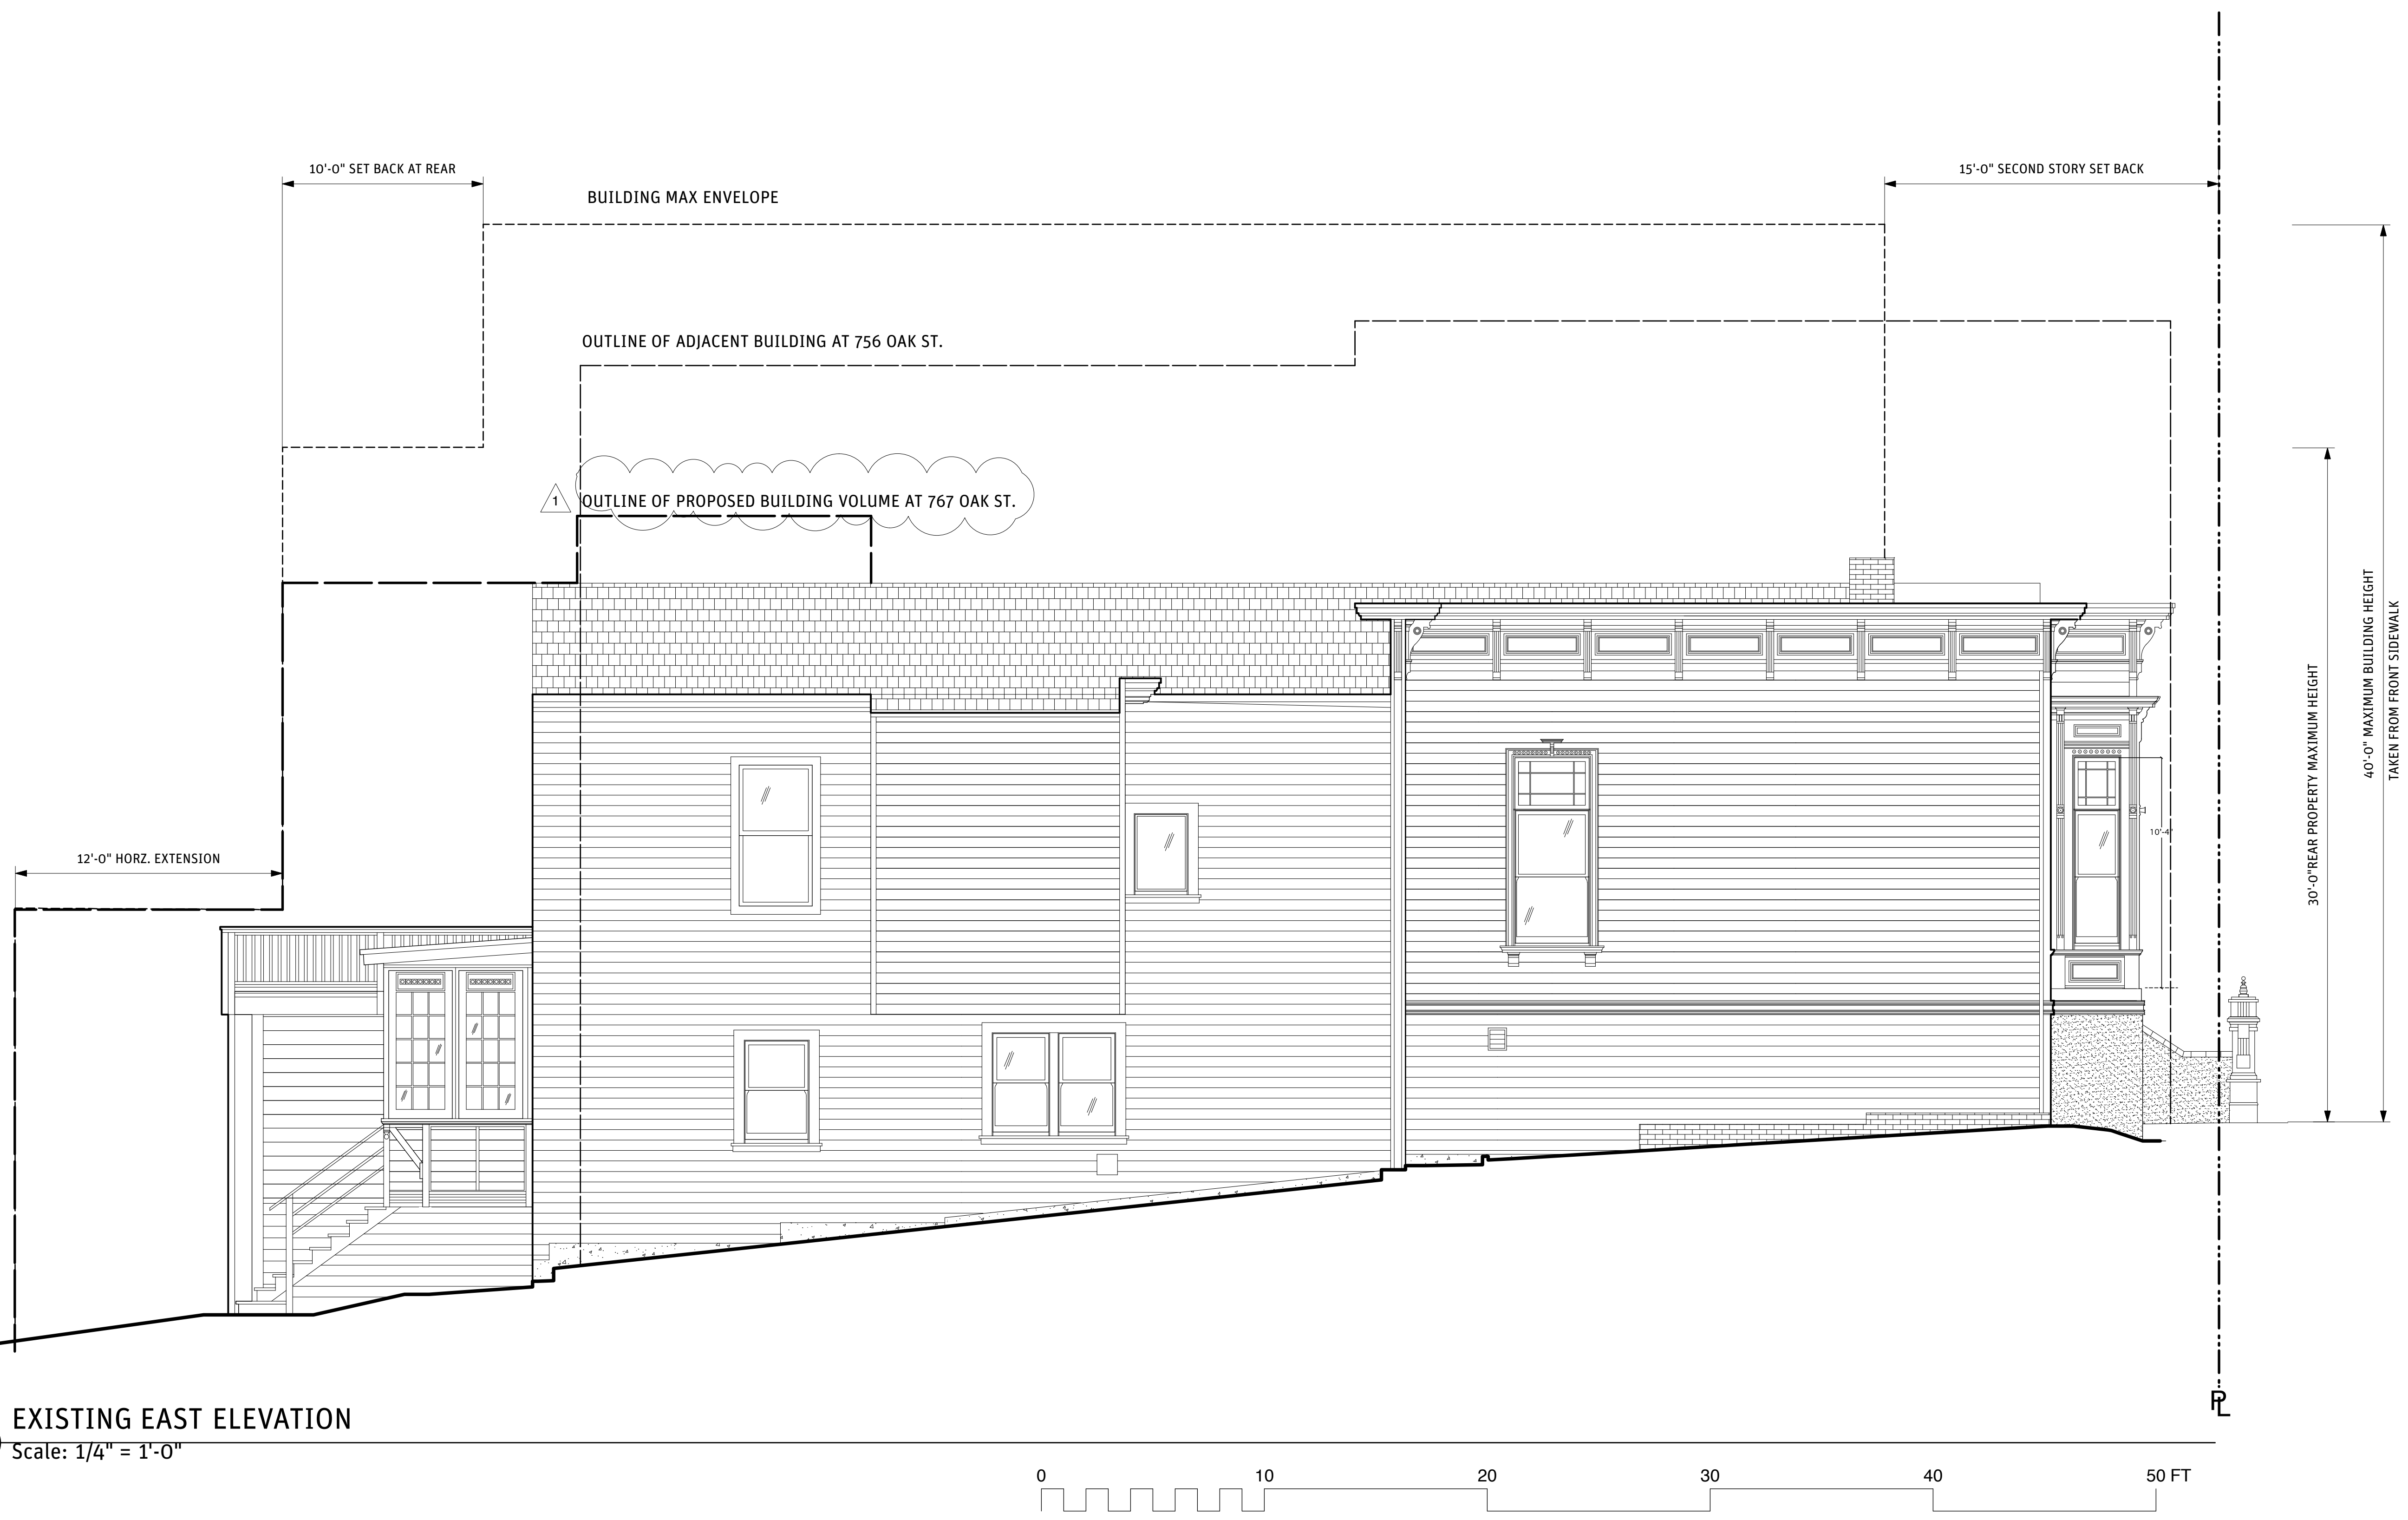

LEGEND

- BUILDING MAX ENVELOPE
- OUTLINE OF PROPOSED BUILDING AT SUBJECT PROPERTY
- OUTLINE OF EXISTING BUILDING AT ADJACENT PROPERTY

VARA
STUDIO

ARCHITECTURE. URBANISM + DESIGN

3130 20th St.
Suite 190
San Francisco
California 94110
415.826.1367

STUDIOVARA.COM


767 OAK STREET
SAN FRANCISCO, CA 94117

DATE/ TITLE
10 SEPT 2013/ PLANNING SET
DRAWN BY
AG
JOB CODE
1303 767 OAK
REVISIONS

1	18 NOV 2013
2	
3	
4	
5	

EXISTING
ELEVATIONS

A3.03

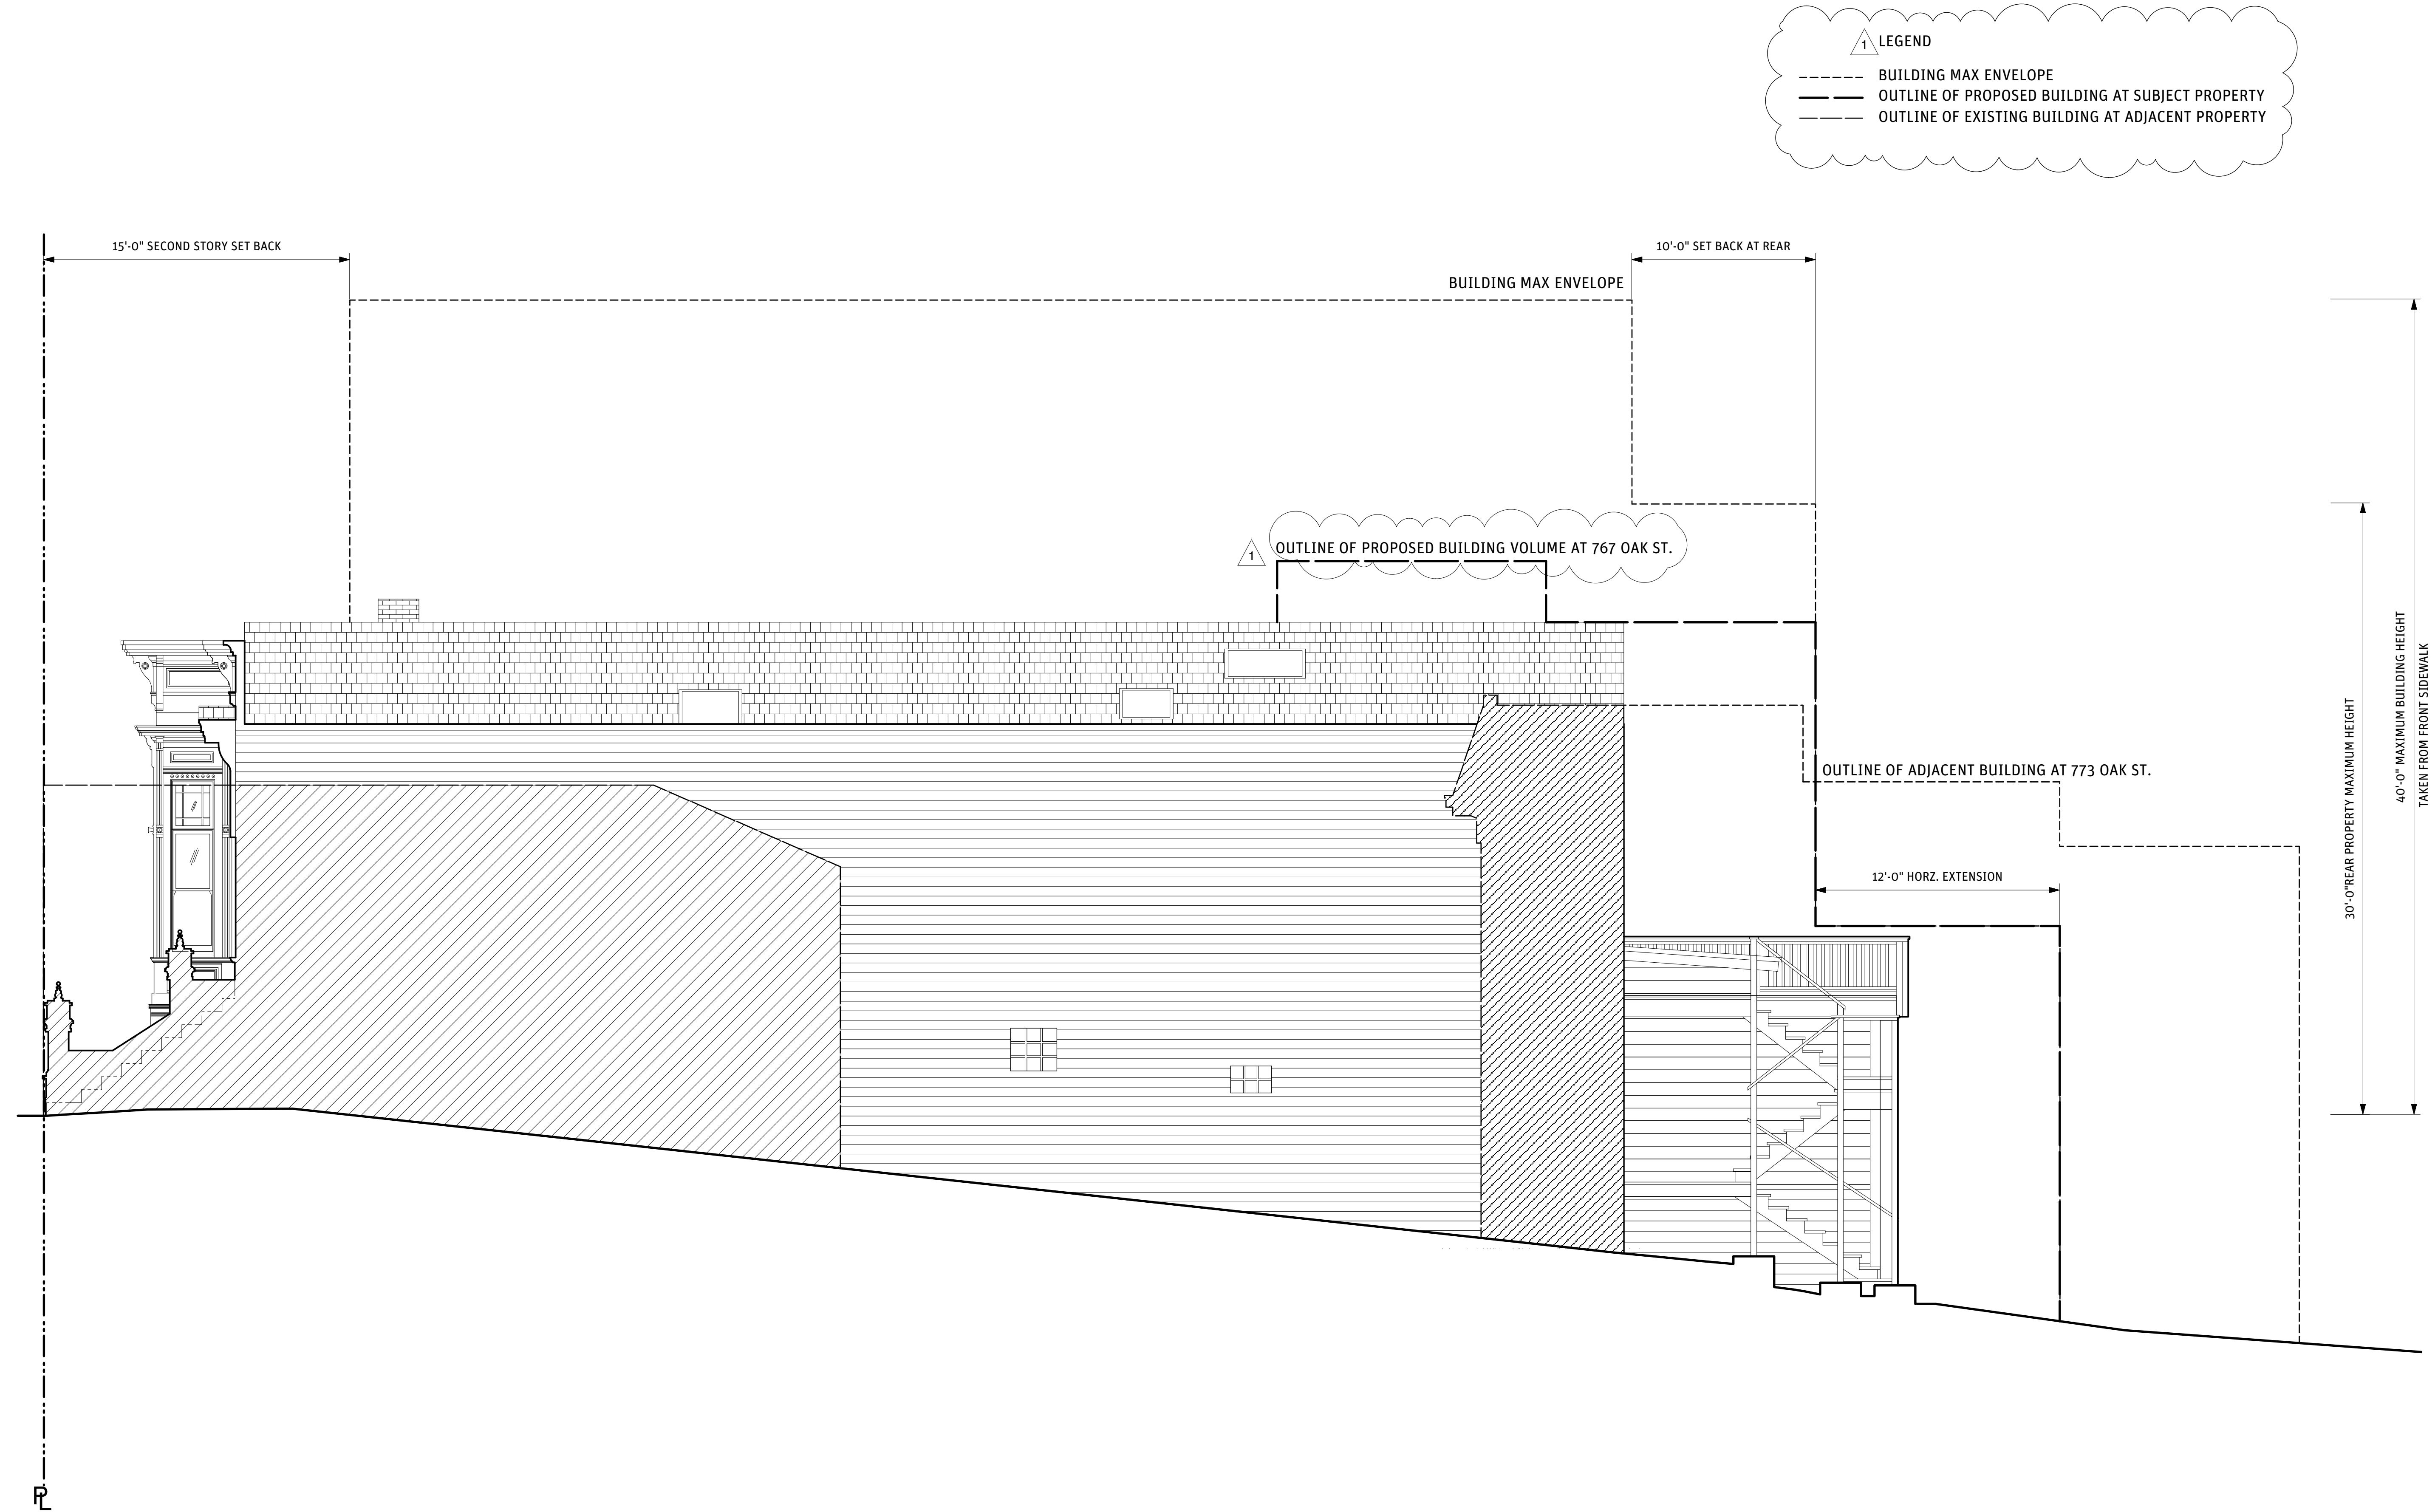

LEGEND

- BUILDING MAX ENVELOPE
- OUTLINE OF PROPOSED BUILDING AT SUBJECT PROPERTY
- OUTLINE OF EXISTING BUILDING AT ADJACENT PROPERTY

1 EXISTING WEST ELEVATION
Scale: 1/4" = 1'-0"



VARA
STUDIO

ARCHITECTURE. URBANISM + DESIGN

3130 20th St.
Suite 190
San Francisco
California 94110
415.826.1367
STUDIOVARA.COM

767 OAK STREET
SAN FRANCISCO, CA 94117

DATE/ TITLE
10 SEPT 2013/ PLANNING SET
DRAWN BY
AG
JOB CODE
1303 767 OAK
REVISIONS

1	18 NOV 2013
2	
3	
4	
5	

EXISTING
ELEVATIONS

A3.04


2) WORK AT FRONT FACADE LIMITED TO WIDENING OF GARAGE DOOR.

ARCHITECTURE, ORGANISM + DESIGN

[illegible]

A3.11



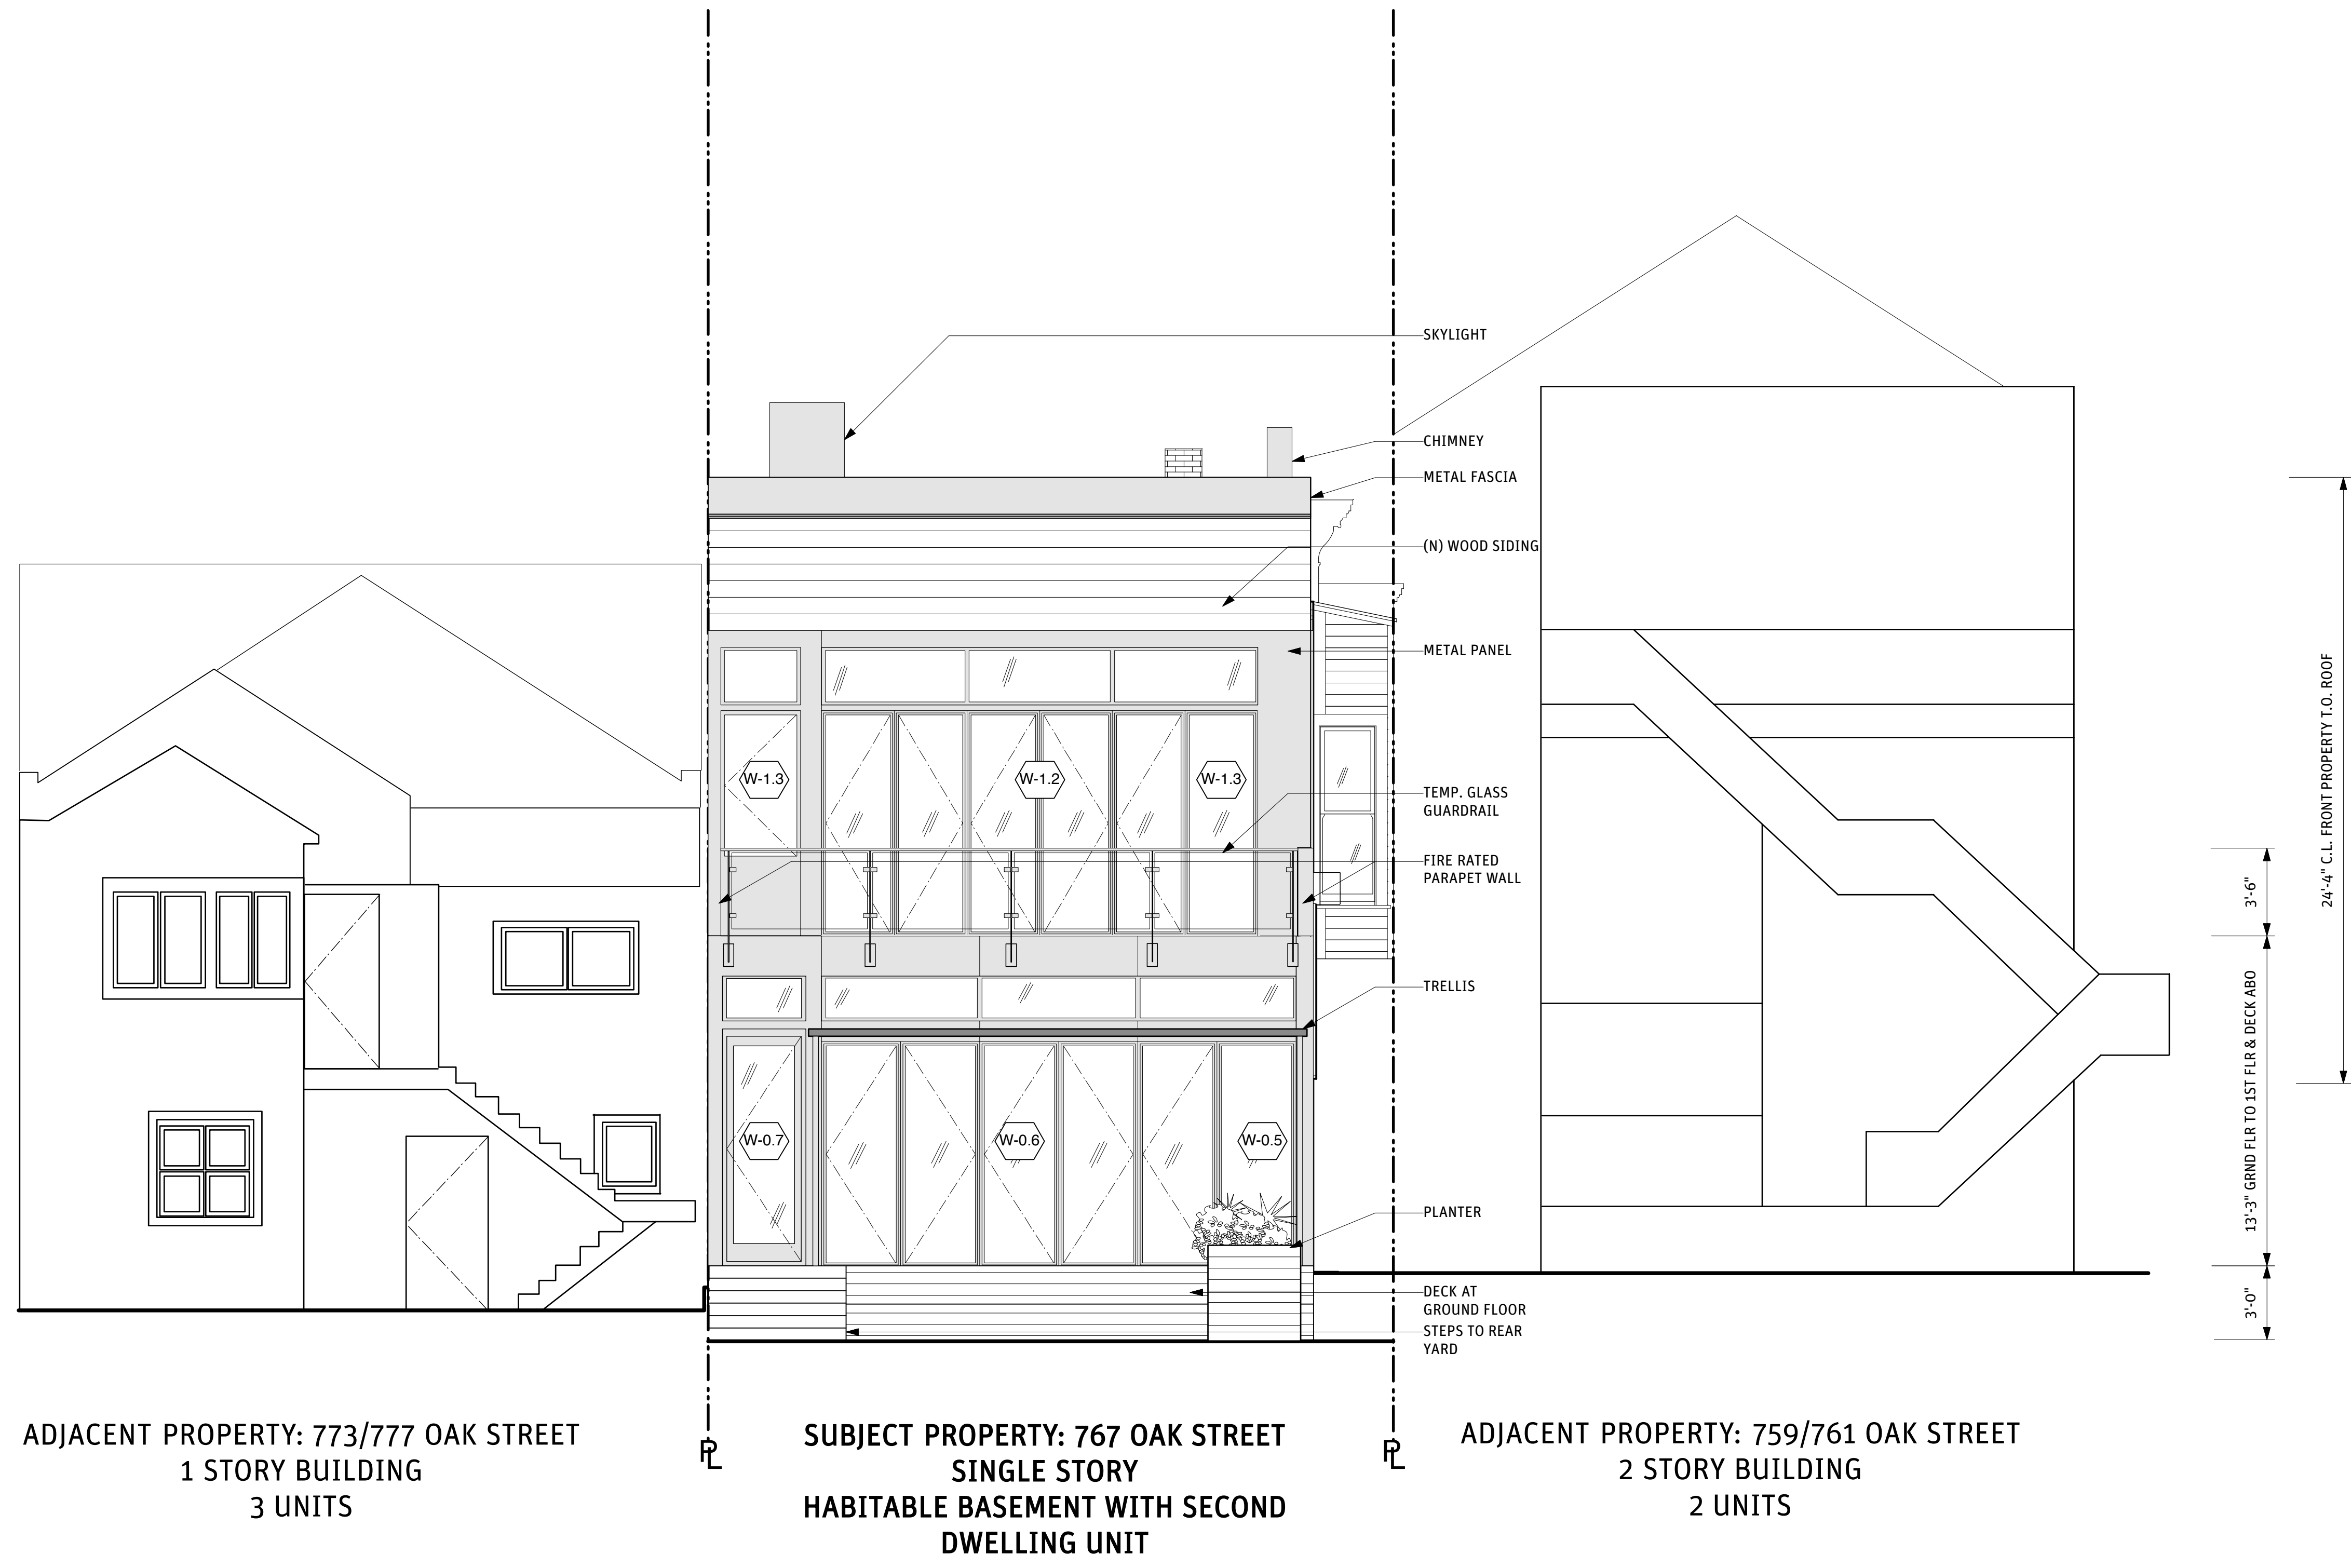

1 PROPOSED REAR (SOUTH) ELEVATION
Scale: 1/4" = 1'-0"





1 PROPOSED EAST ELEVATION
Scale: 1/4" = 1'-0"

LEGEND


- BUILDING MAX ENVELOPE
- OUTLINE OF EXISTING BUILDING AT SUBJECT PROPERTY
- OUTLINE OF EXISTING BUILDING AT ADJACENT PROPERTY

3130 20th St.
Suite 190
San Francisco
California 94110
415.826.1367
STUDIOVARA.COM

767 OAK STREET
SAN FRANCISCO, CA 94117

DATE/ TITLE	10 SEPT 2013/ PLANNING SET
DRAWN BY	AG
JOB CODE	1303 767 OAK
REVISIONS	
1	18 NOV 2013
2	
3	
4	
5	

PROPOSED
ELEVATIONS

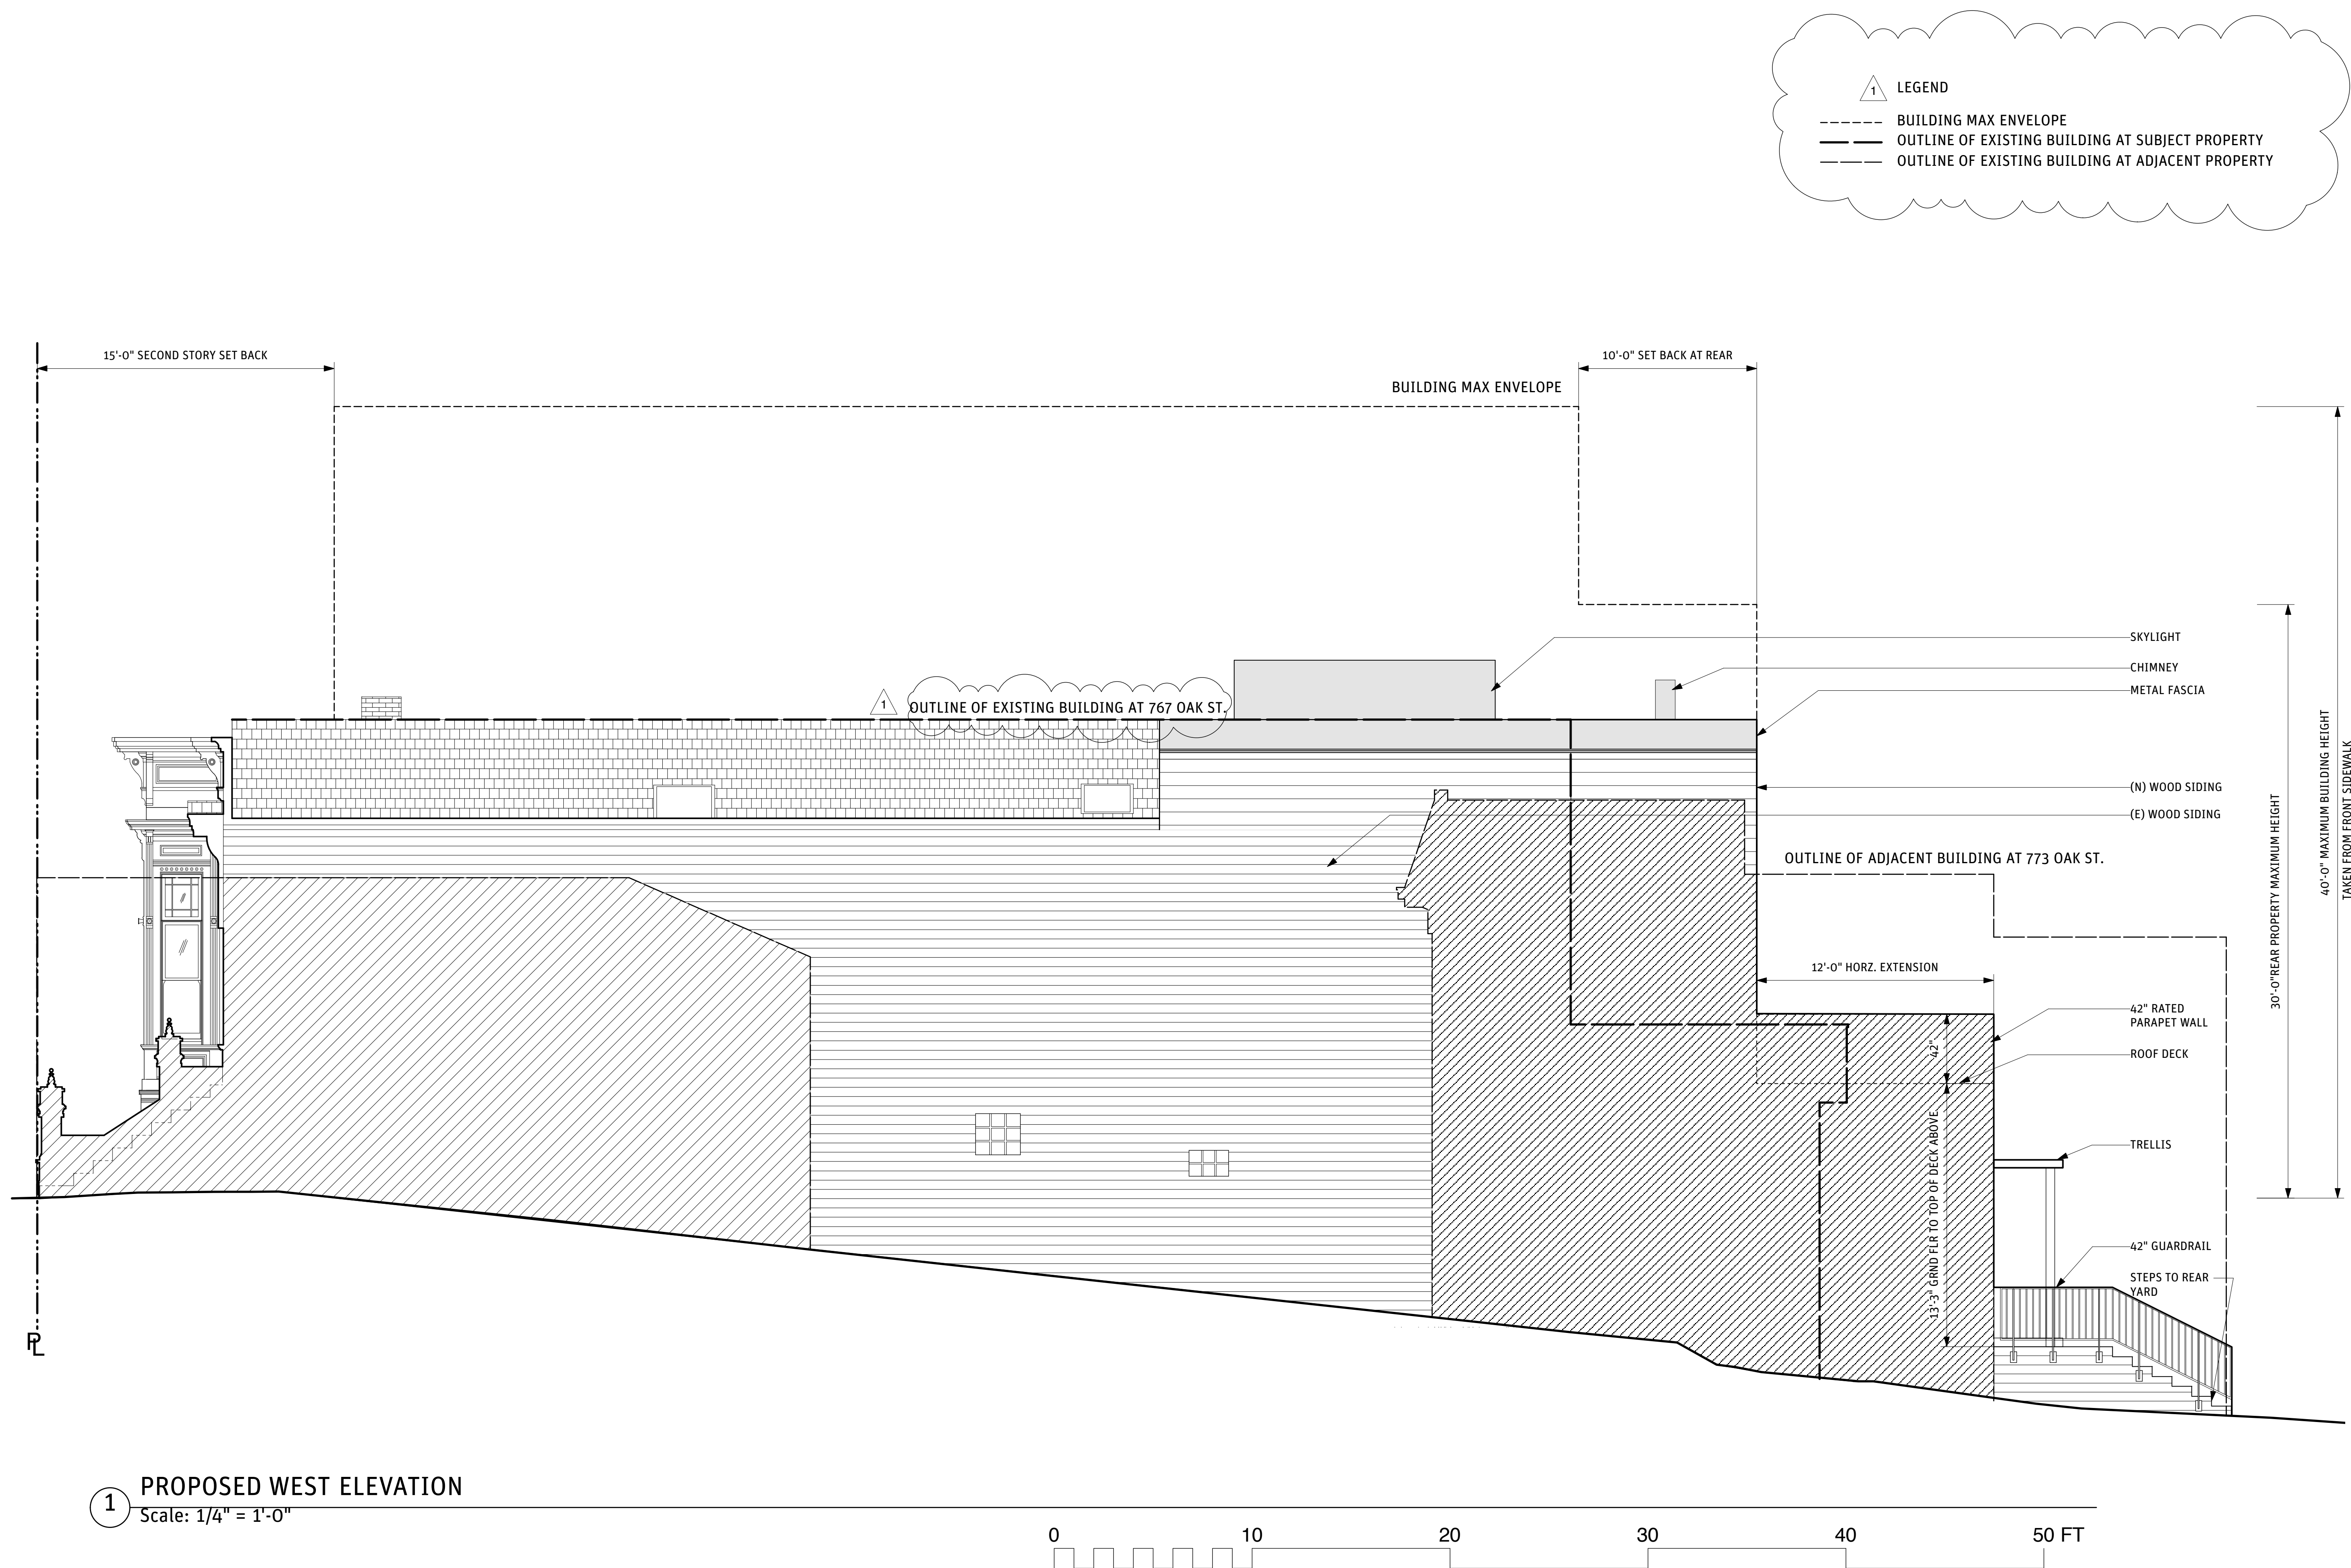

1

LEGEND

BUILDING MAX ENVELOPE

OUTLINE OF EXISTING BUILDING AT SUBJECT PROPERTY

OUTLINE OF EXISTING BUILDING AT ADJACENT PROPERTY

1 PROPOSED WEST ELEVATION
Scale: 1/4" = 1'-0"

