
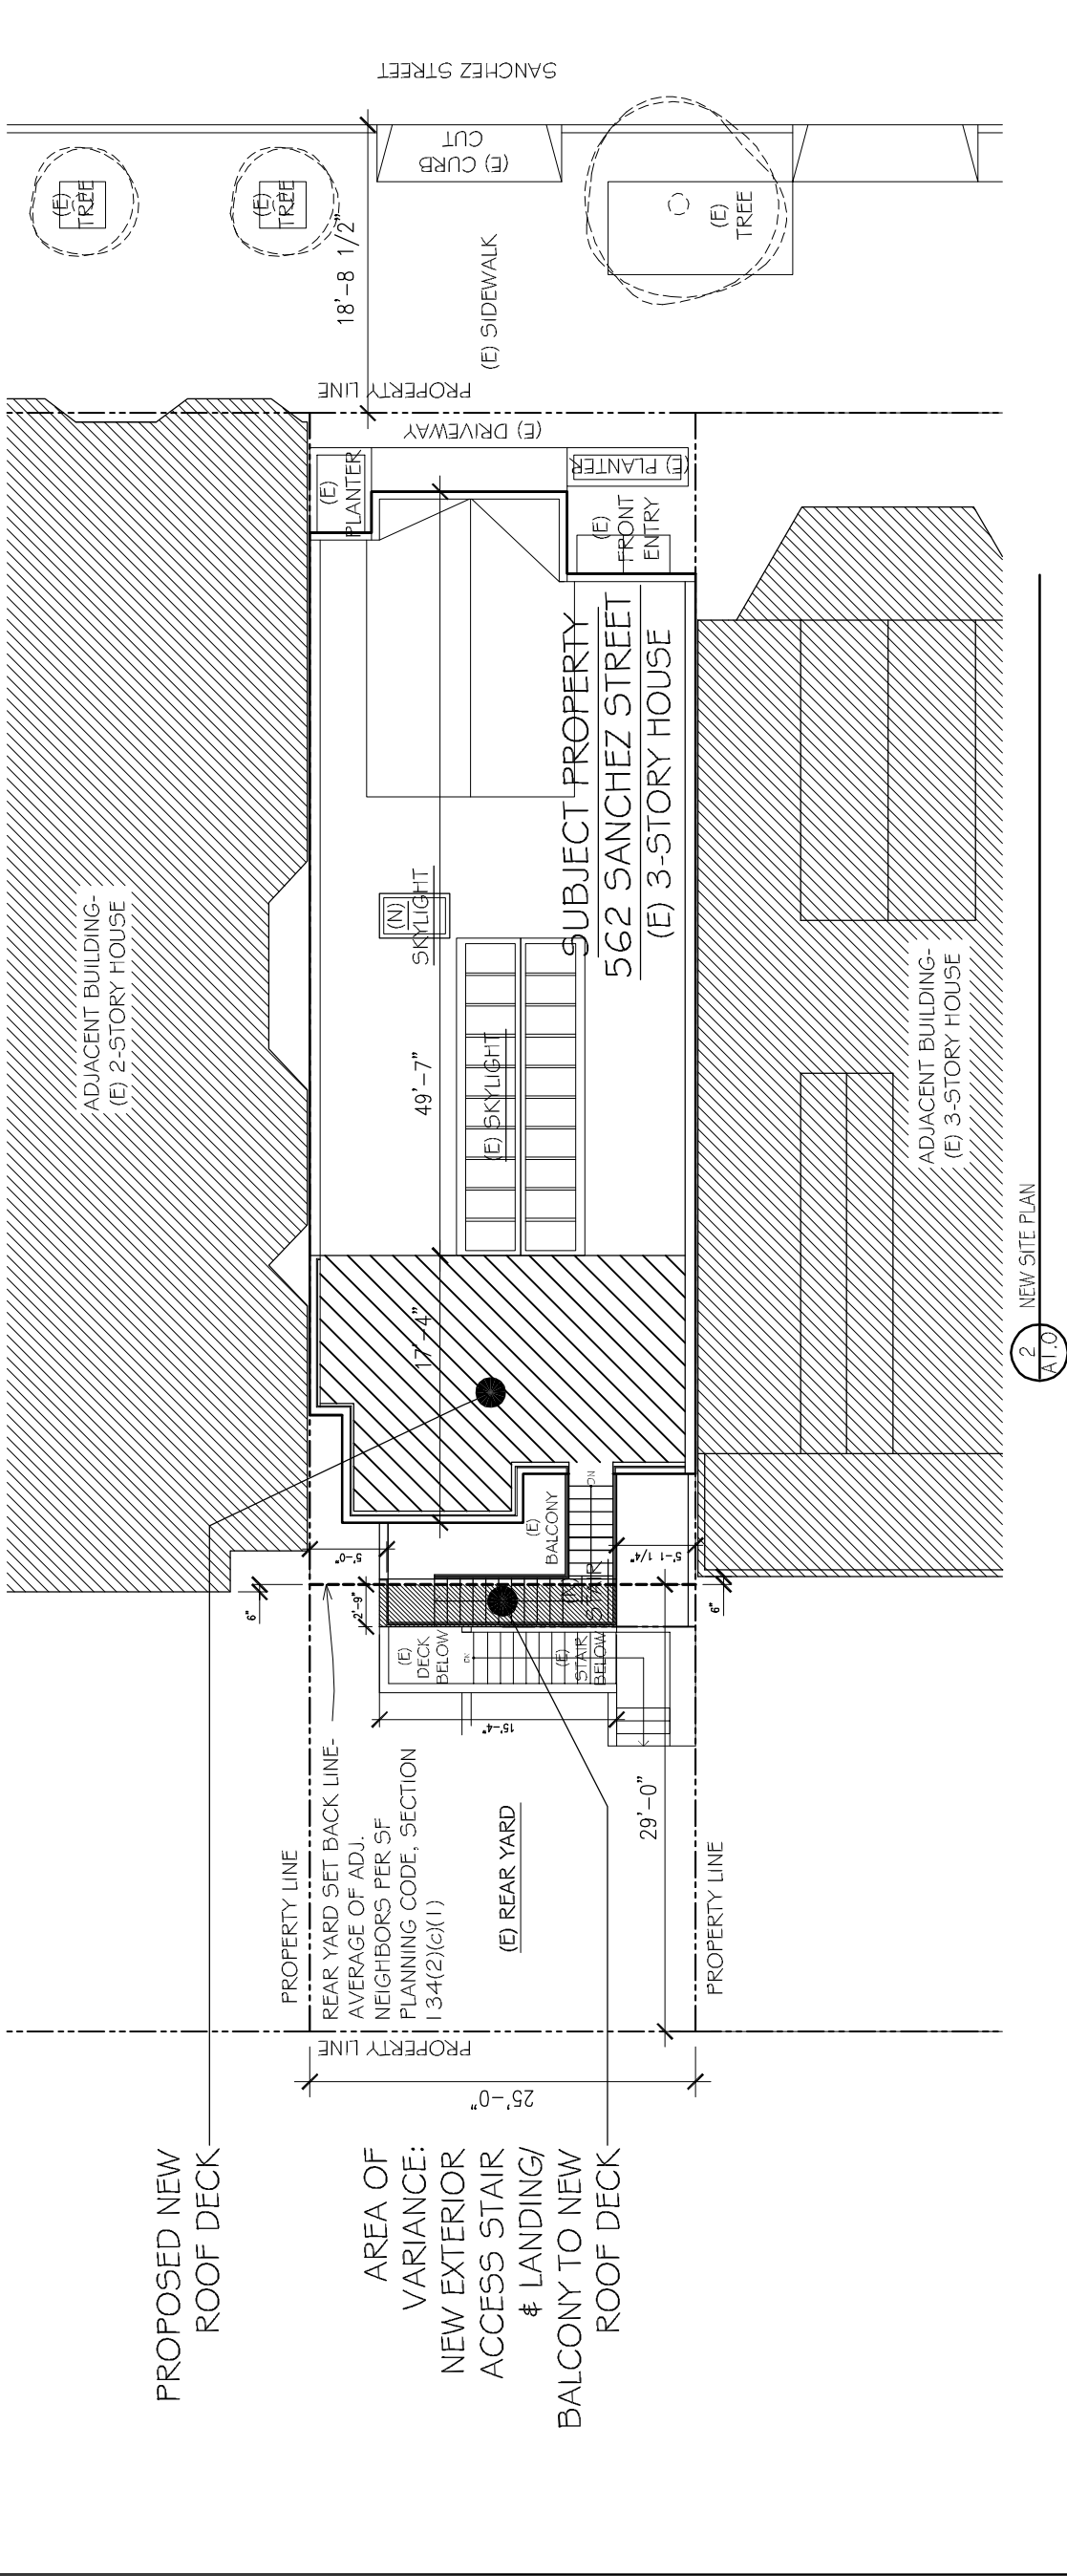


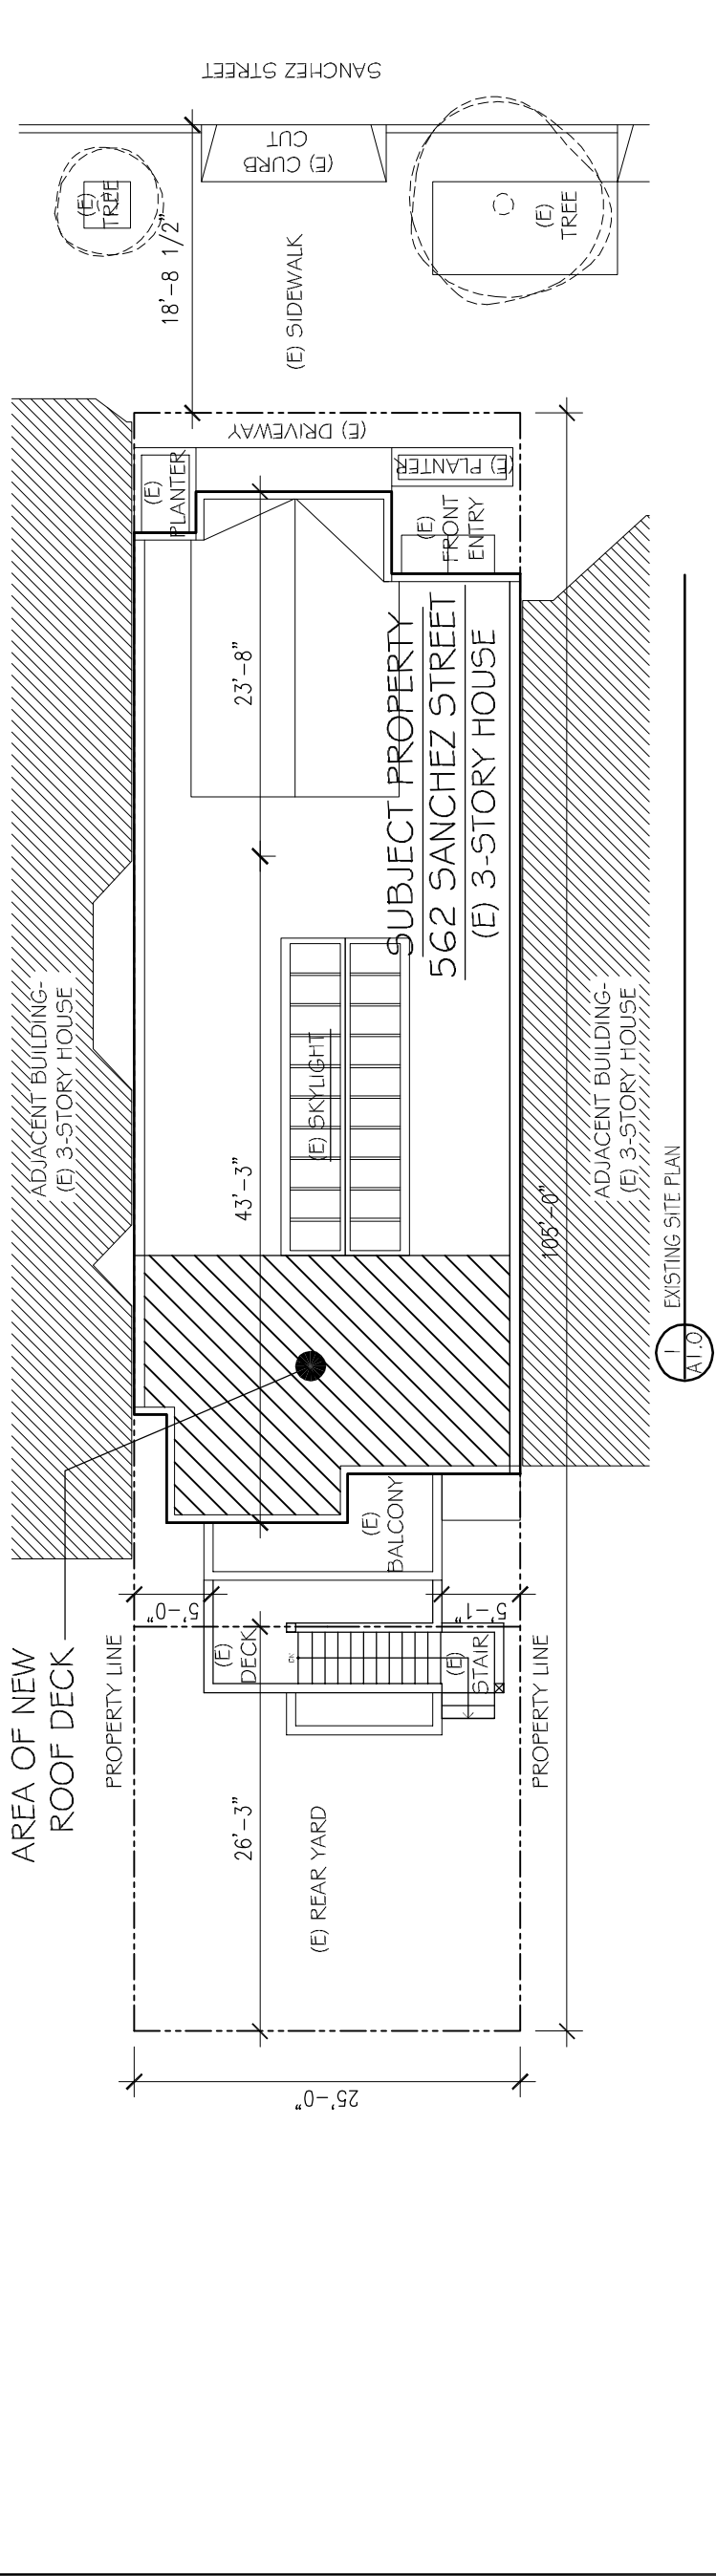

REVISIONS	
DESCRIPTION	DATE
ISSUED FOR VARIANCE	09/27/13
ISSUED FOR SITE PERMIT	10/10/13

HAROWITZ RESIDENCE

ADDRESS: 562 SANCHEZ STREET, SAN FRANCISCO, CA 94114

OWNER: STEVE & RITA HAROWITZ

HUANG IBOSHI ARCHITECTURE

1736 STOCKTON STREET
SAN FRANCISCO, CA 94133
(415) 217-7055

12/31/13

ENCL & HANG

C-0001


TITLE

EXISTING & NEW SITE PLANS

DRAWN BY	FOR NO.
EHY/MKI/AM	562 SANCHEZ
SCALE	DATE
NOT TO SCALE	12/10/13

SHEET

A1.0

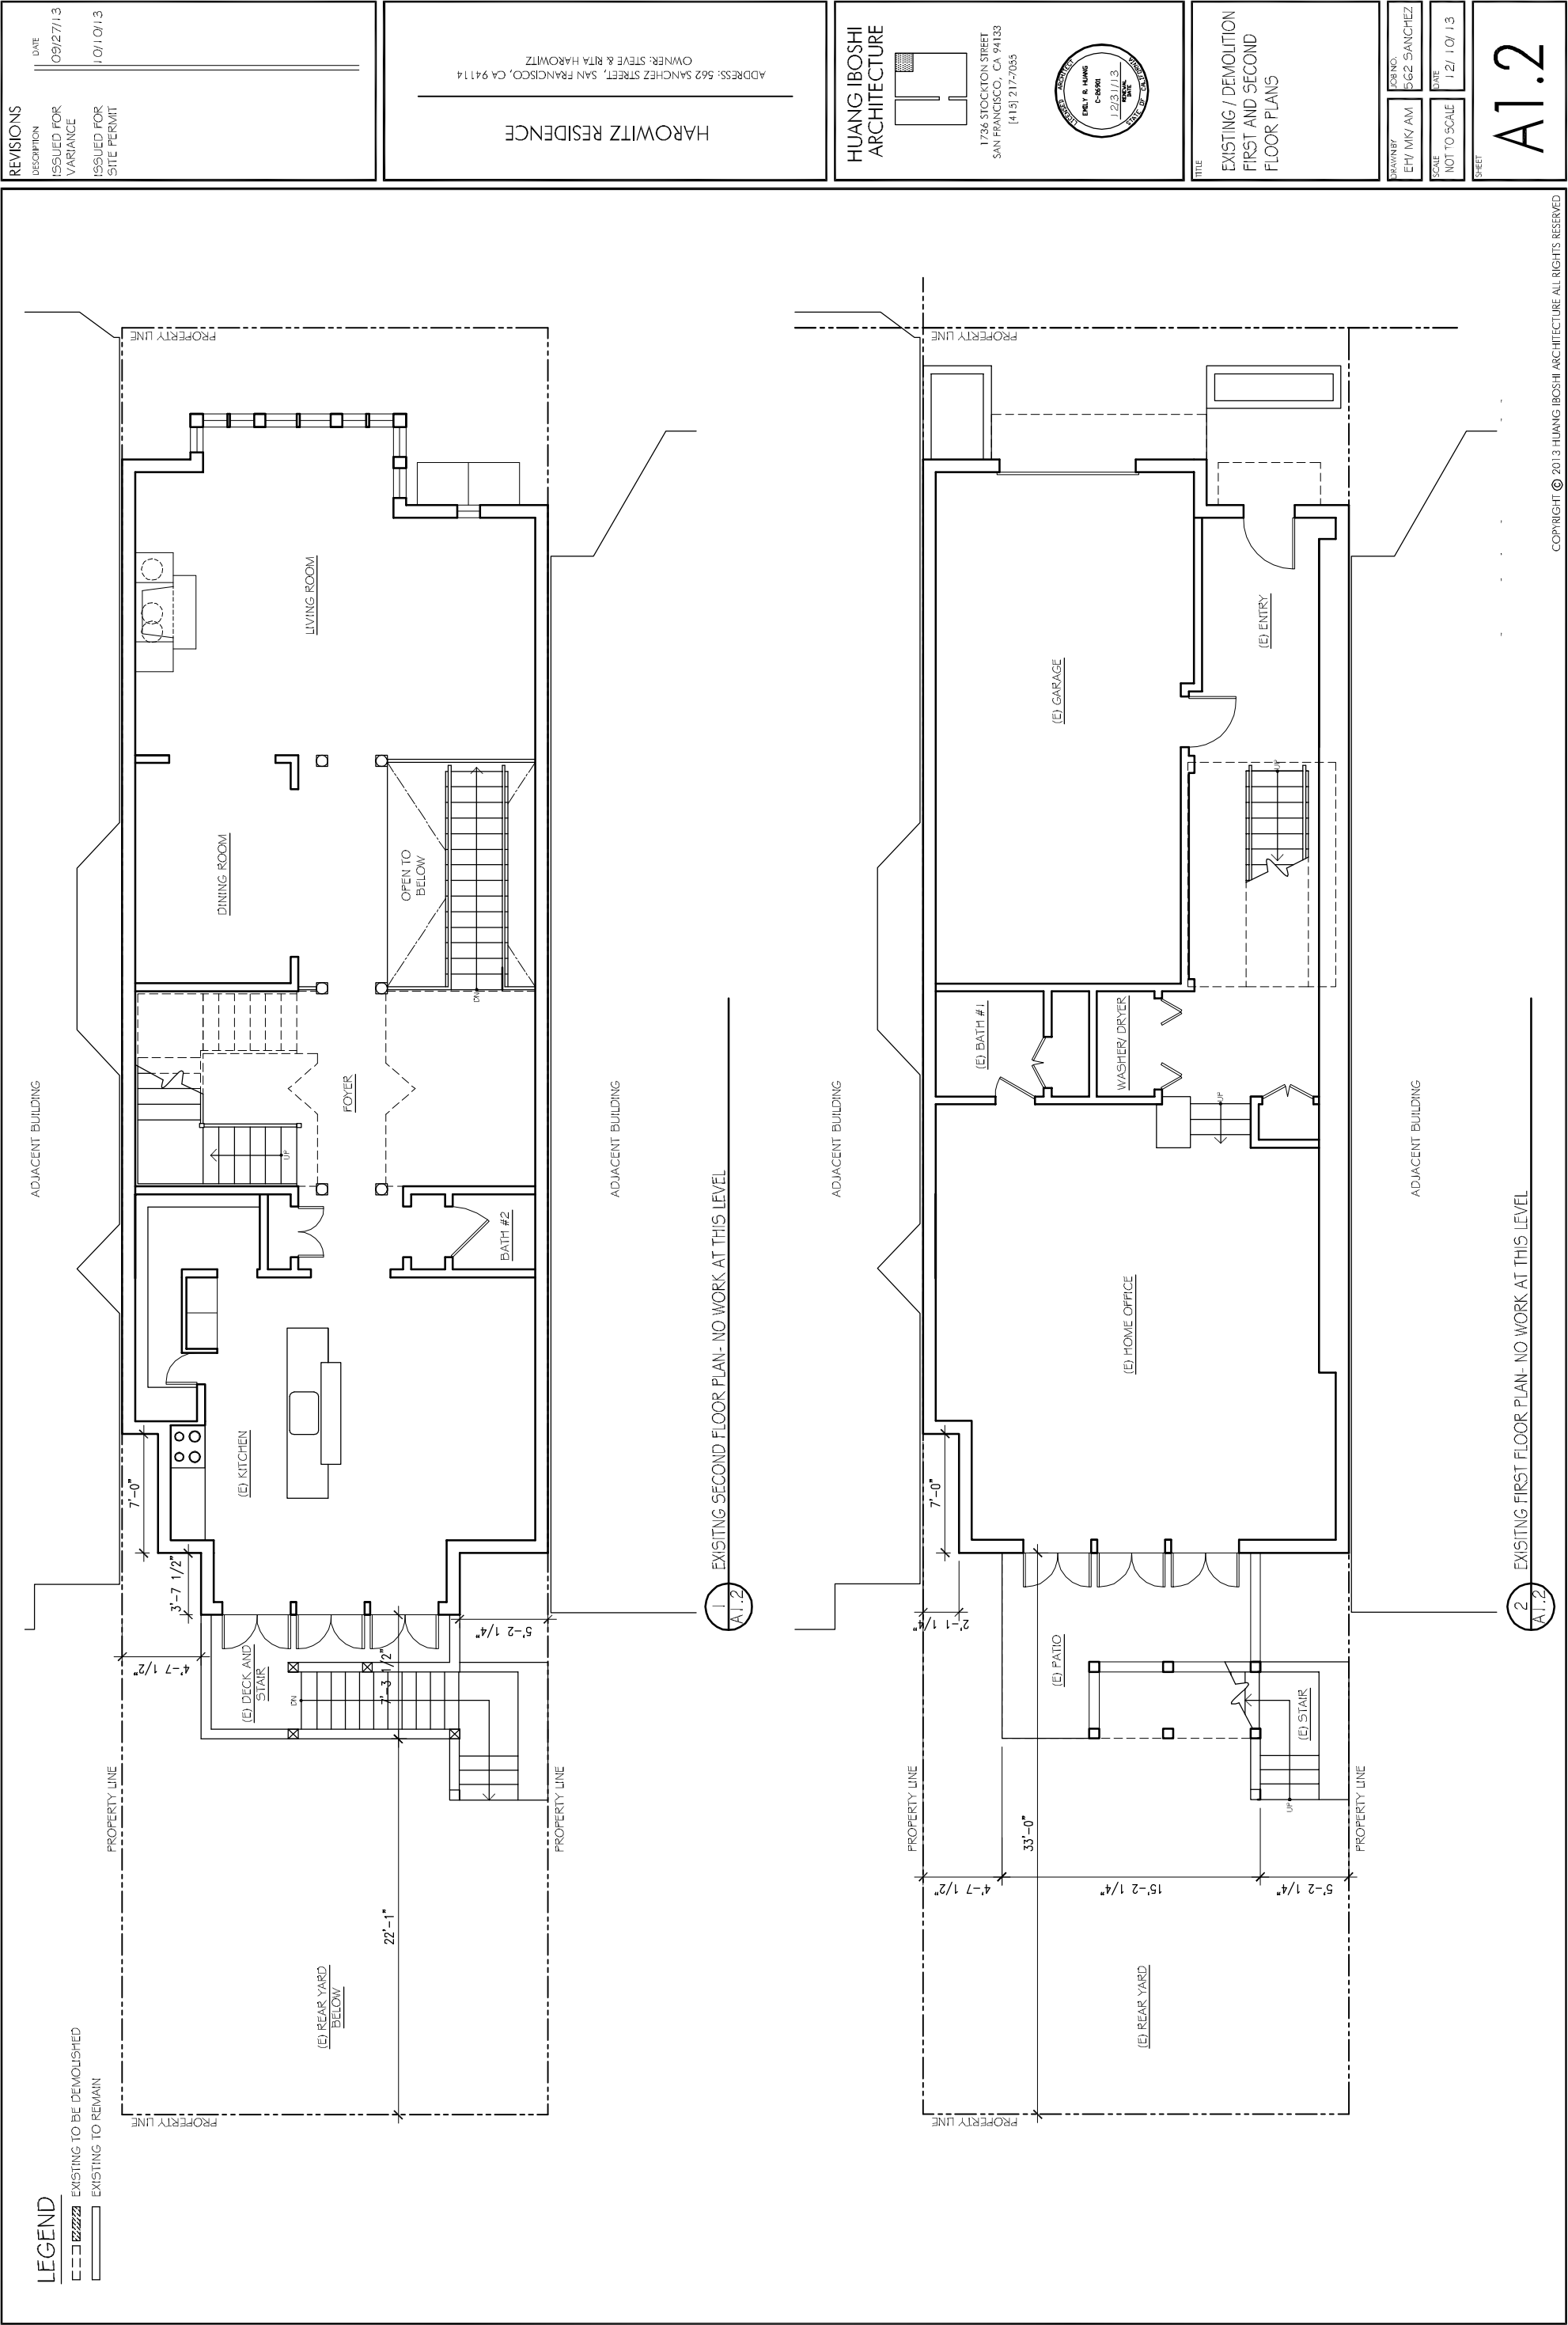

COPYRIGHT © 2013 HUANG IBOSHI ARCHITECTURE ALL RIGHTS RESERVED

REVISIONS	DATE
ISSUED FOR VARIANCE	09/27/13
ISSUED FOR SITE PERMIT	10/10/13

HAROWITZ RESIDENCE

ADDRESS: 562 SANCHEZ STREET, SAN FRANCISCO, CA 94114
OWNER: STEVE & RITA HAROWITZ

**HUANG IBOSHI
ARCHITECTURE**



1726 STOCKTON STREET
SAN FRANCISCO, CA 94133
[415] 217-7055



TITLE


NEW ROOF AND THIRD
FLOOR PLANS

DRAWN BY
EH/ MK/ AM
 JOB NO.
562 SANCHEZ
 DATE
12/ 10/ 13
 SCALE
NOT TO SCALE

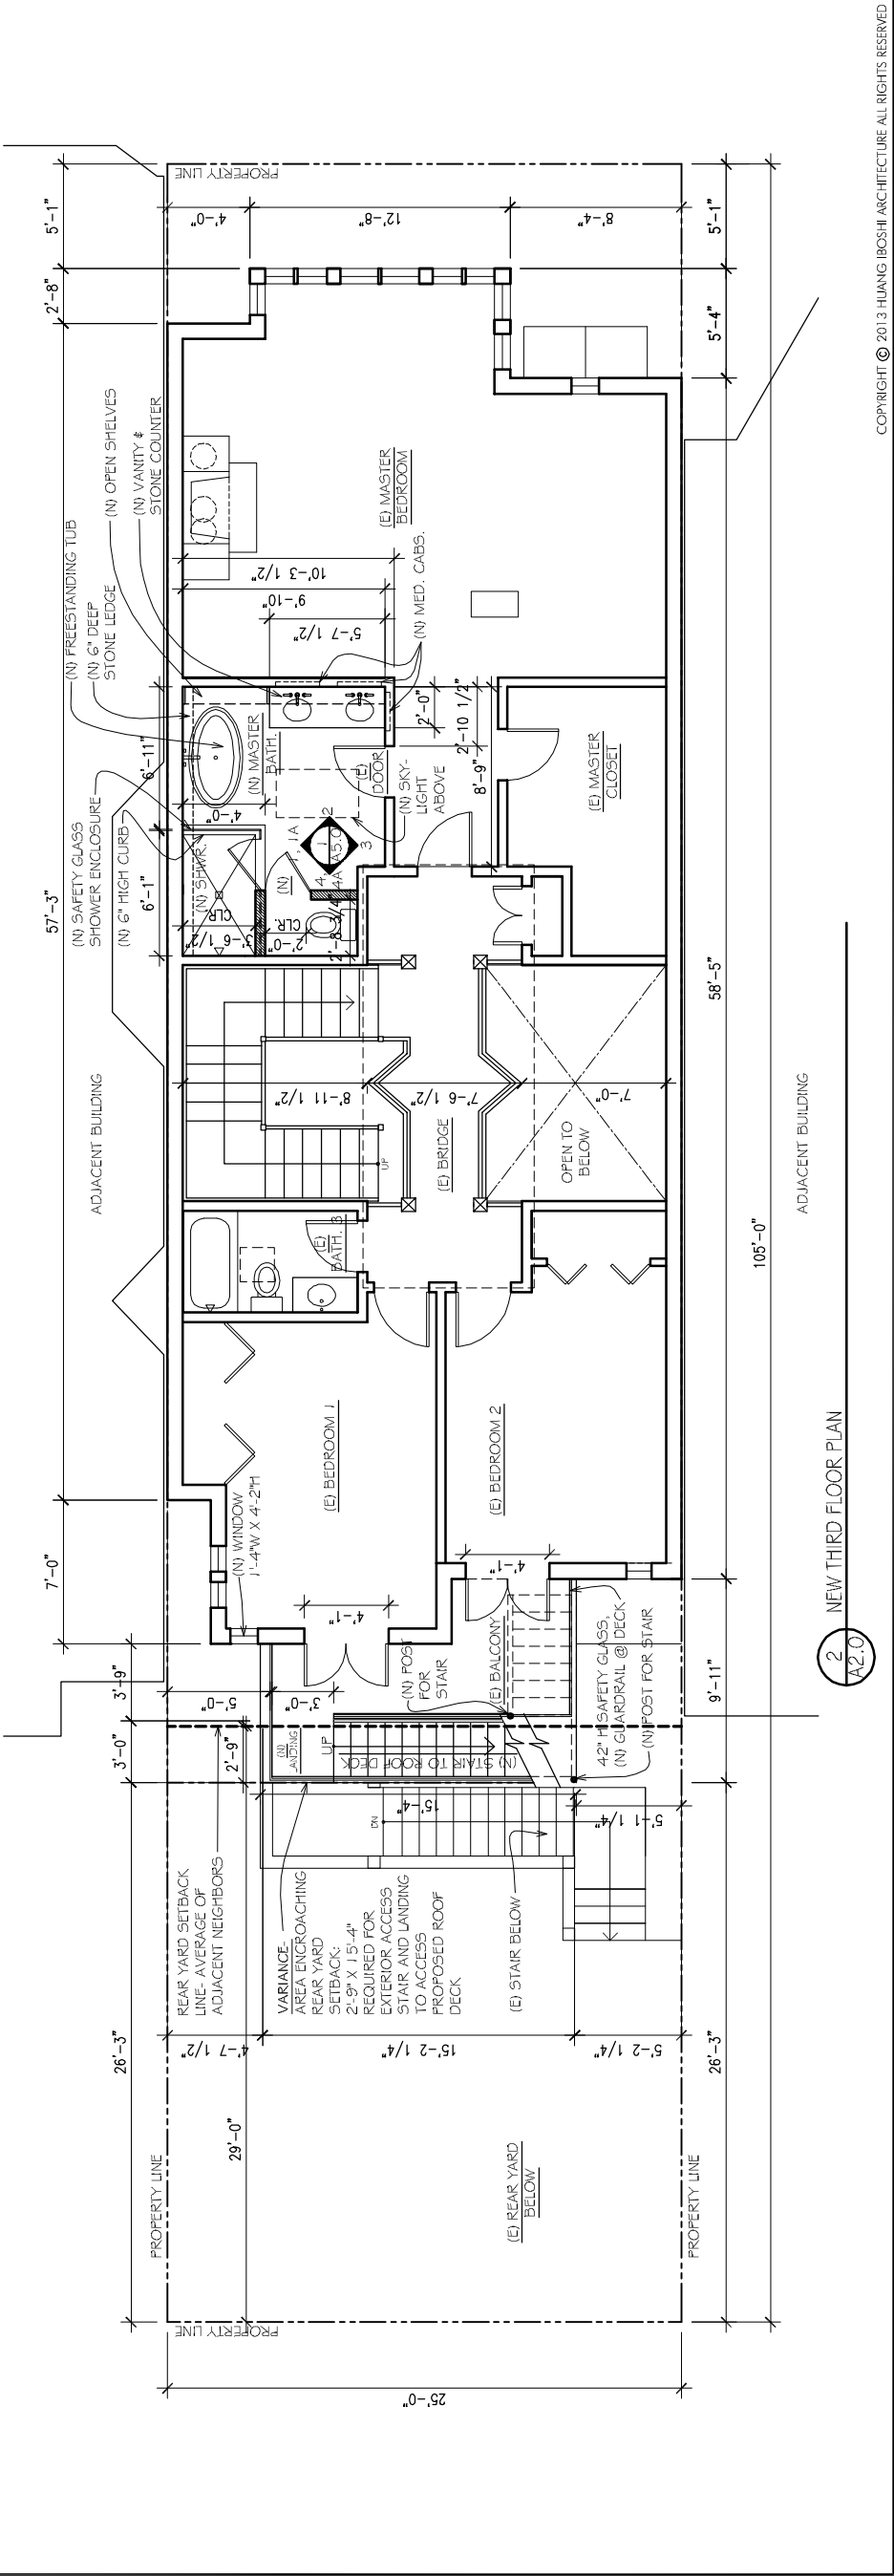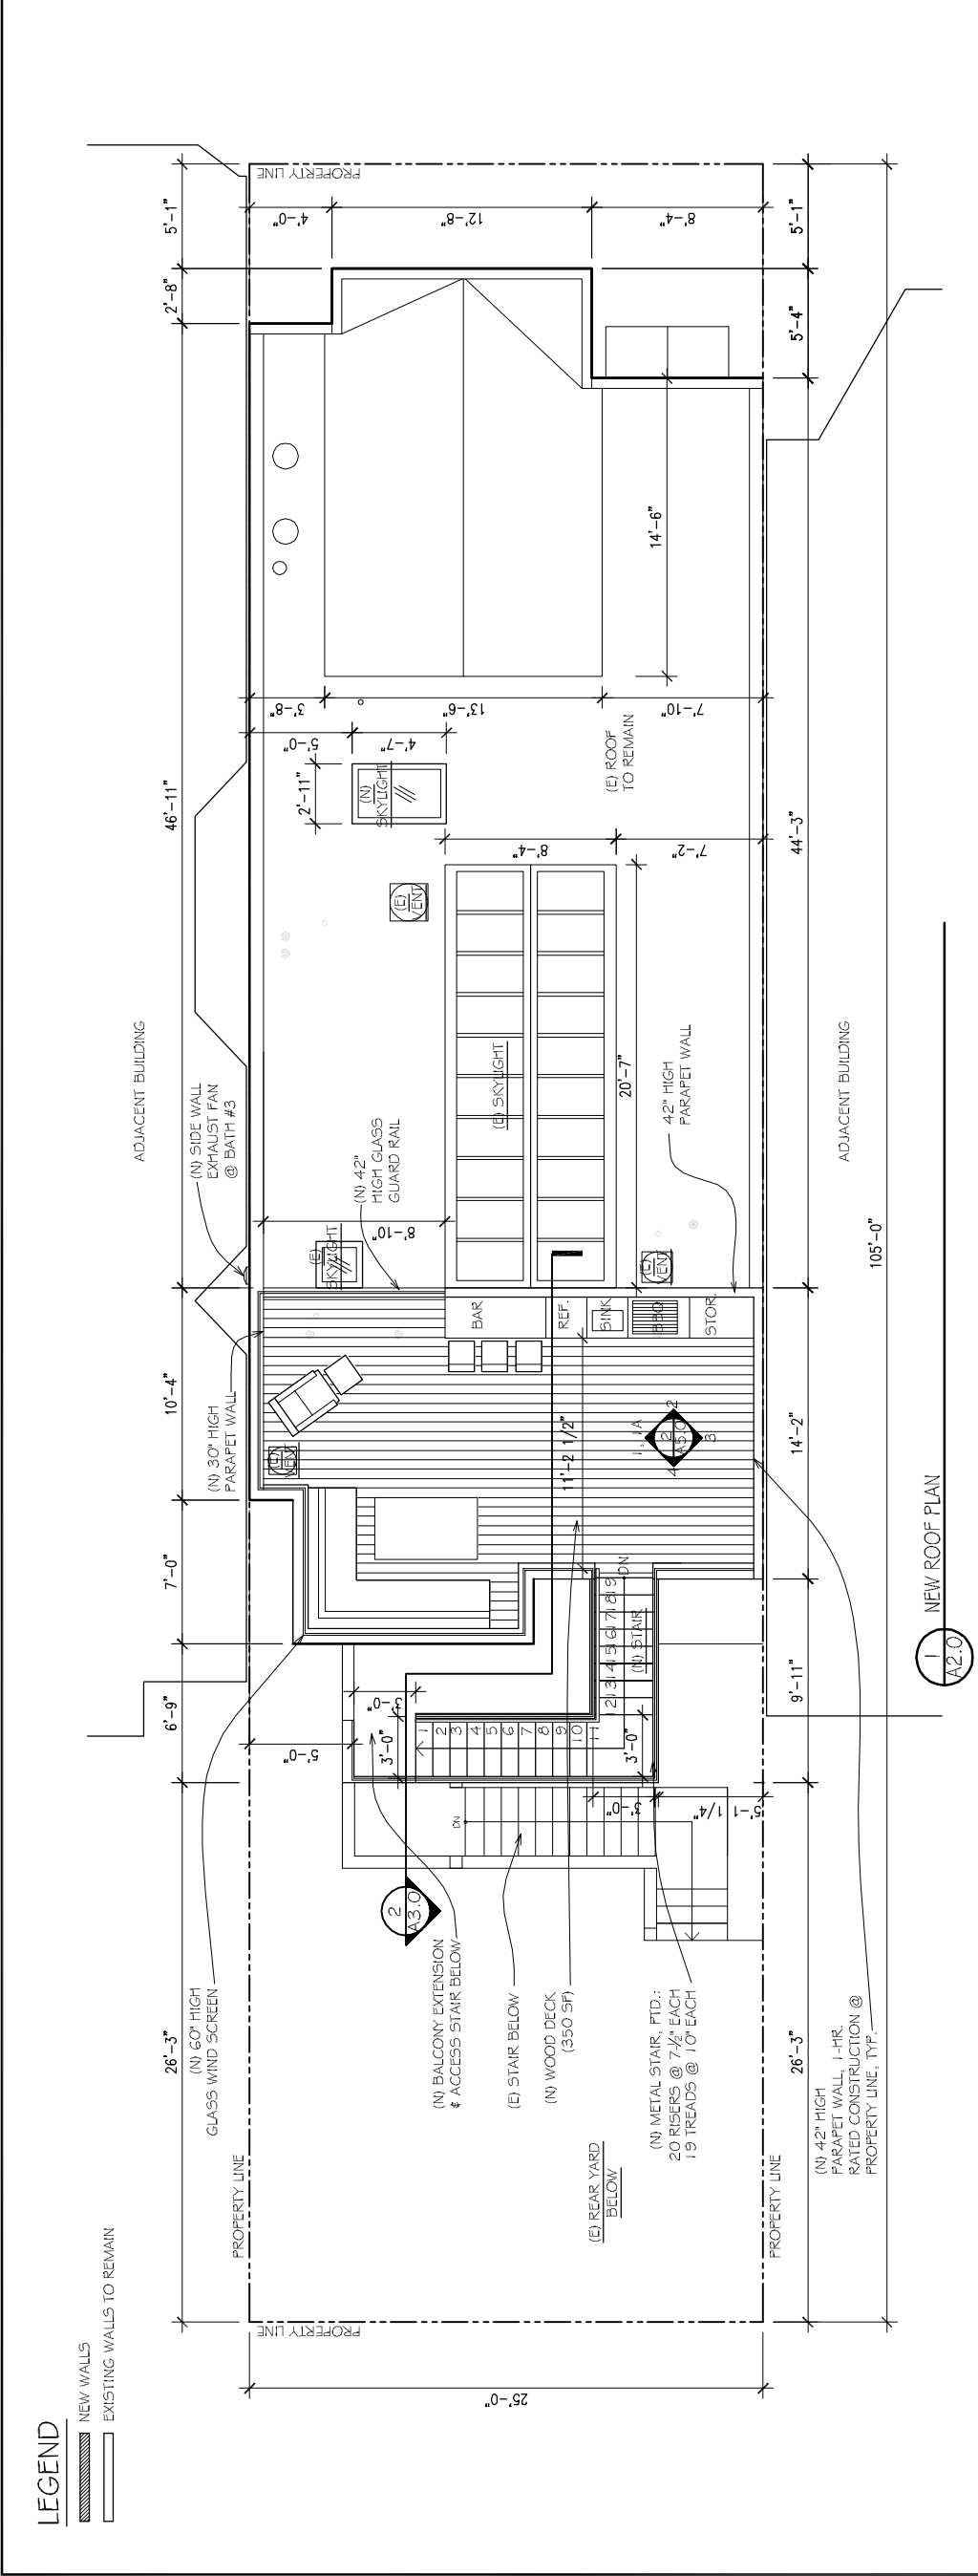A2.0


LEGEND

- NEW WALLS
- EXISTING WALLS TO REMAIN

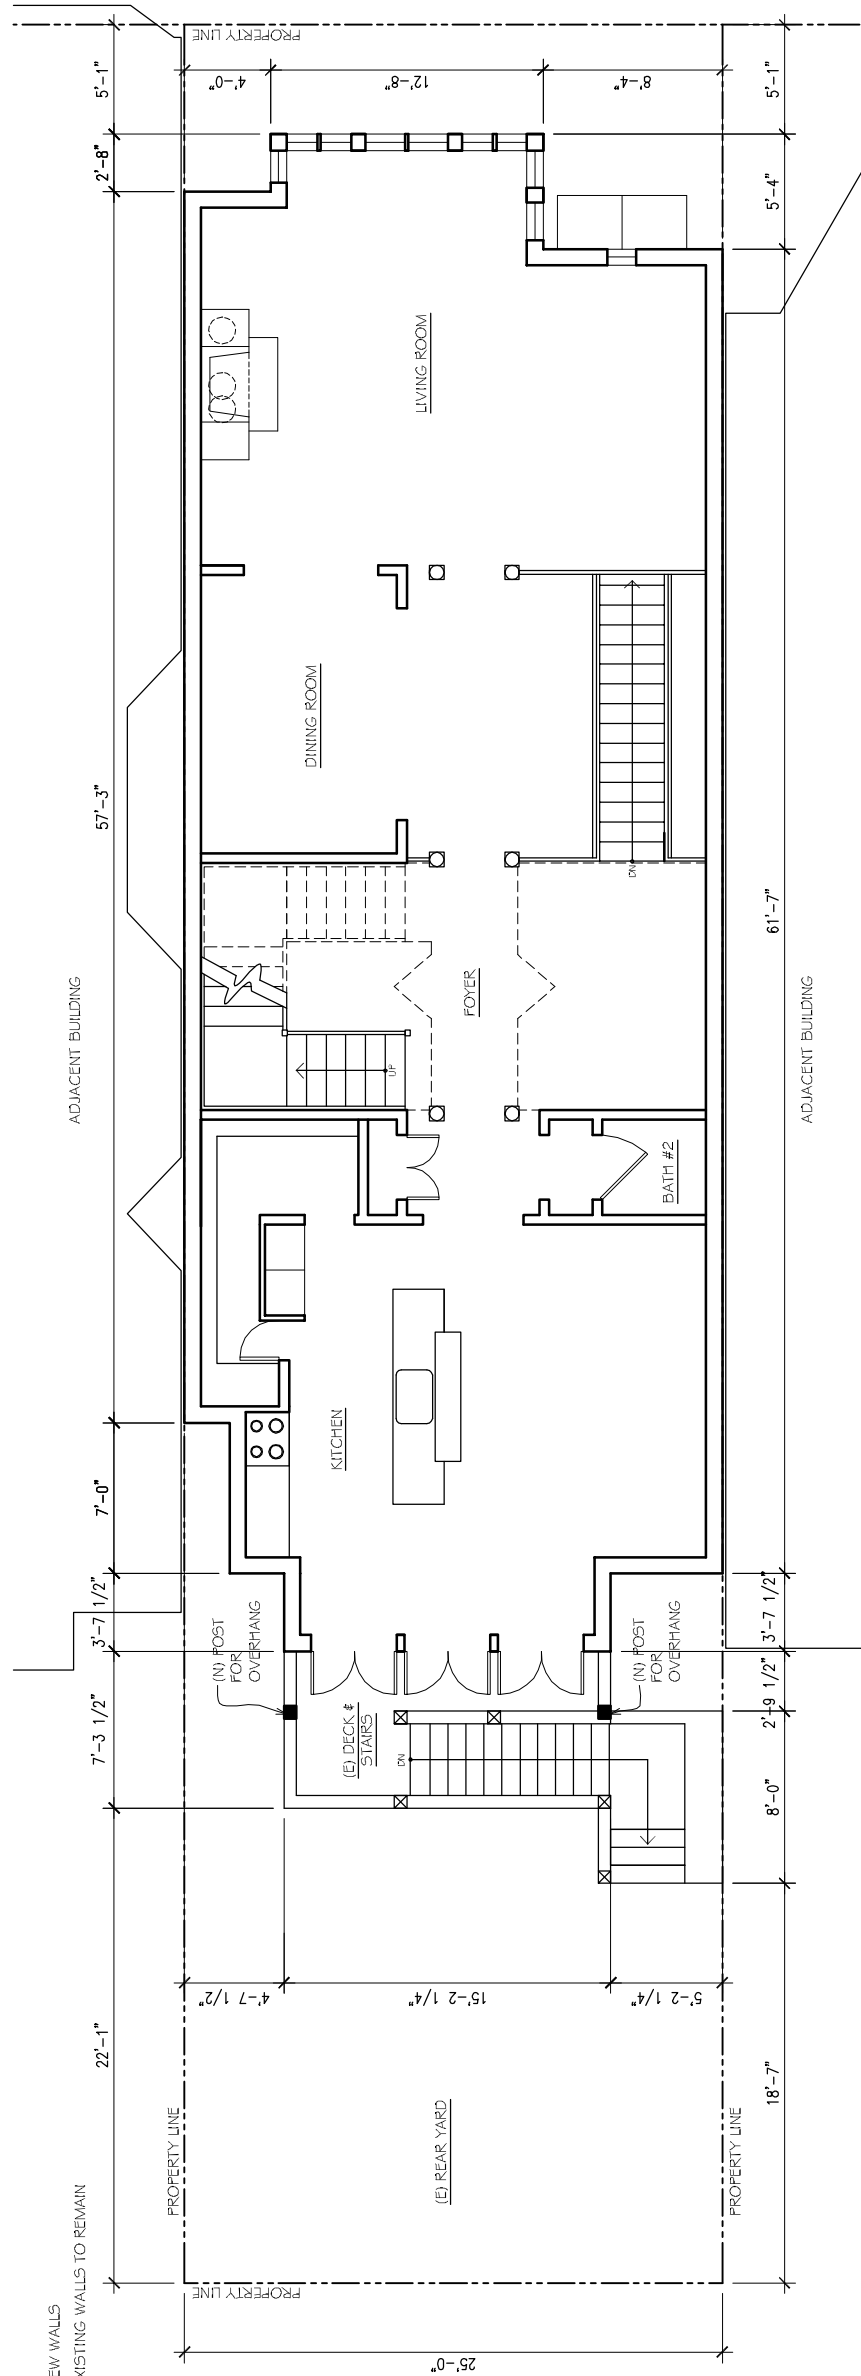

1 NEW SECOND FLOOR PLAN - NO WORK AT THIS LEVEL

A2.1

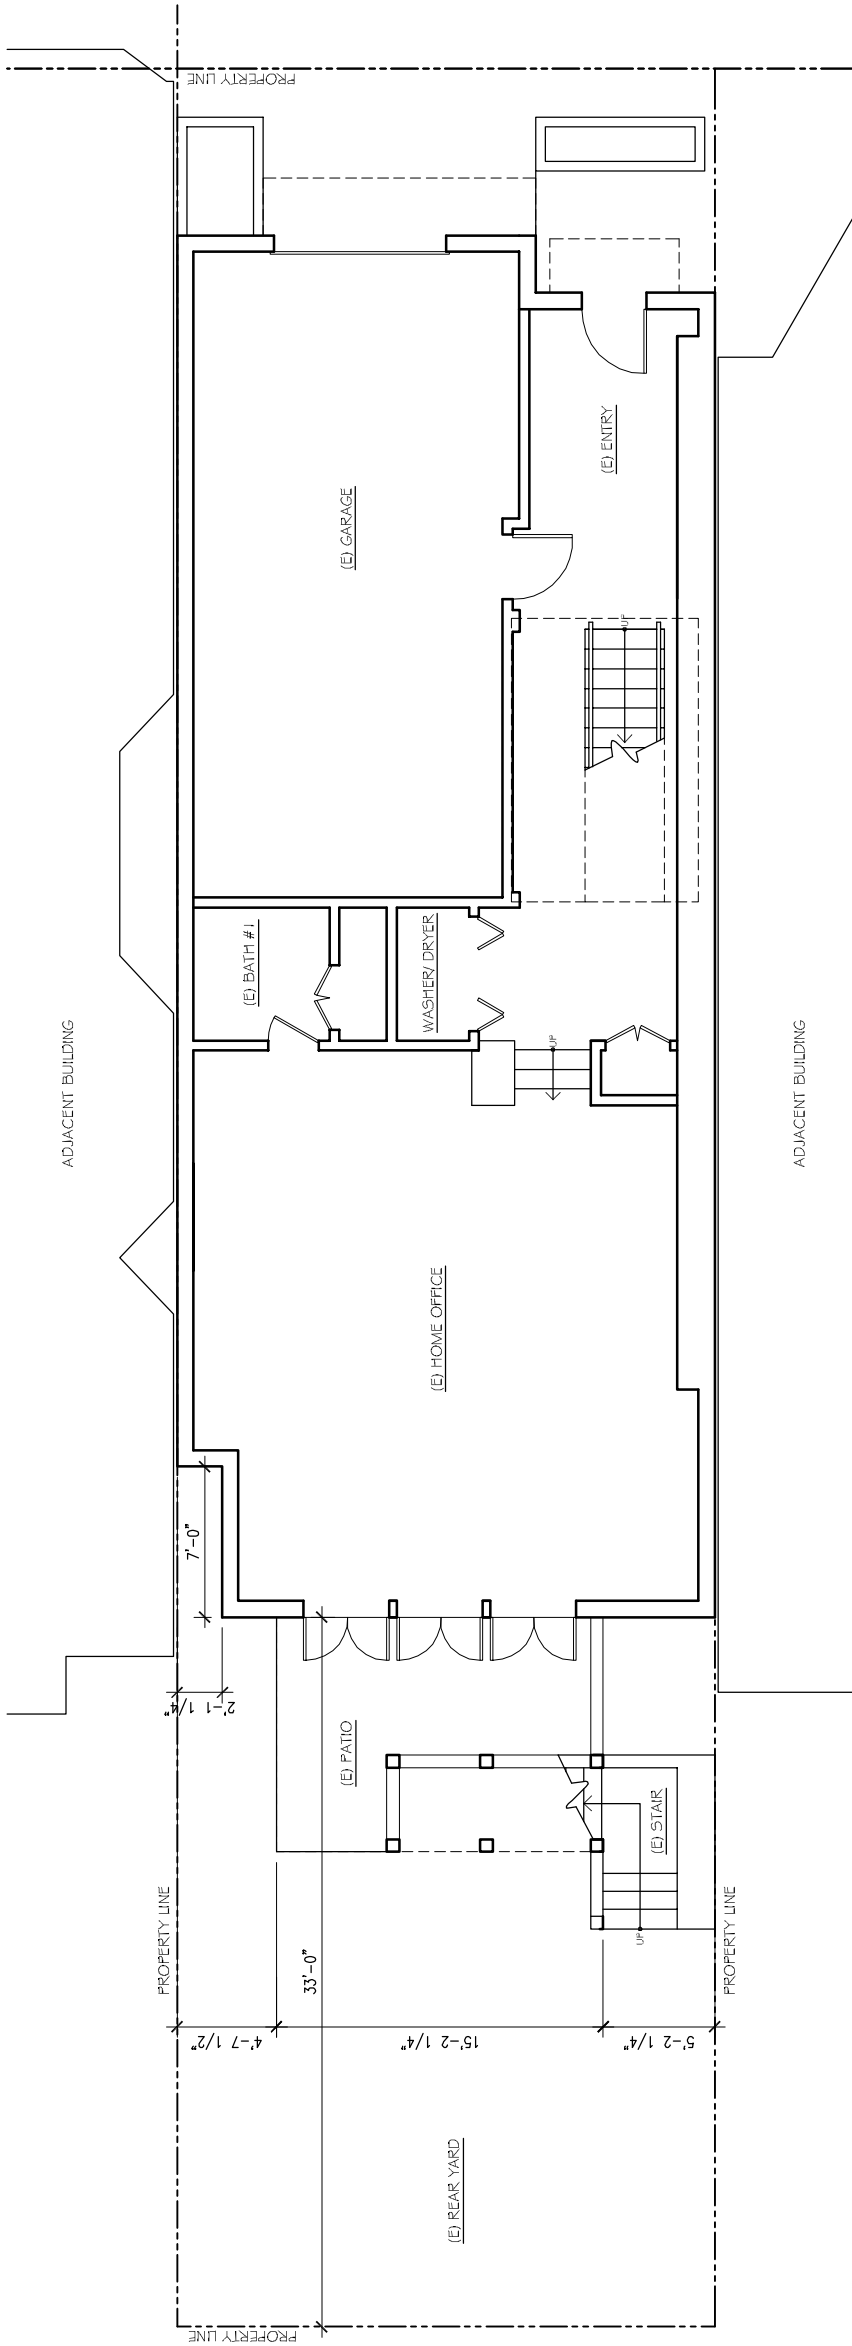

2 EXISTING FIRST FLOOR PLAN - NO WORK AT THIS LEVEL


A2.1

REVISIONS	
DESCRIPTION	DATE
ISSUED FOR VARIANCE	09/27/13
ISSUED FOR SITE PERMIT	10/10/13

HAROWITZ RESIDENCE

ADDRESS: 562 SANCHEZ STREET, SAN FRANCISCO, CA 94114
OWNER: STEVE & RITA HAROWITZ

HUANG IBOSHI
ARCHITECTURE

 

1736 STOCKTON STREET
SAN FRANCISCO, CA 94133
(415) 217-7055



TITLE
NEW SECOND AND
EXISTING FIRST FLOOR
PLANS


DRAWN BY EH/MK/AM	JOB NO. 562 SANCHEZ
SCALE 1/2" = 1'-0"	DATE 12/10/13

SHEET

A2.1


LEGEND

- NEW WALLS
EXISTING WALLS TO REMAIN
EXISTING TO BE DEMOLISHED

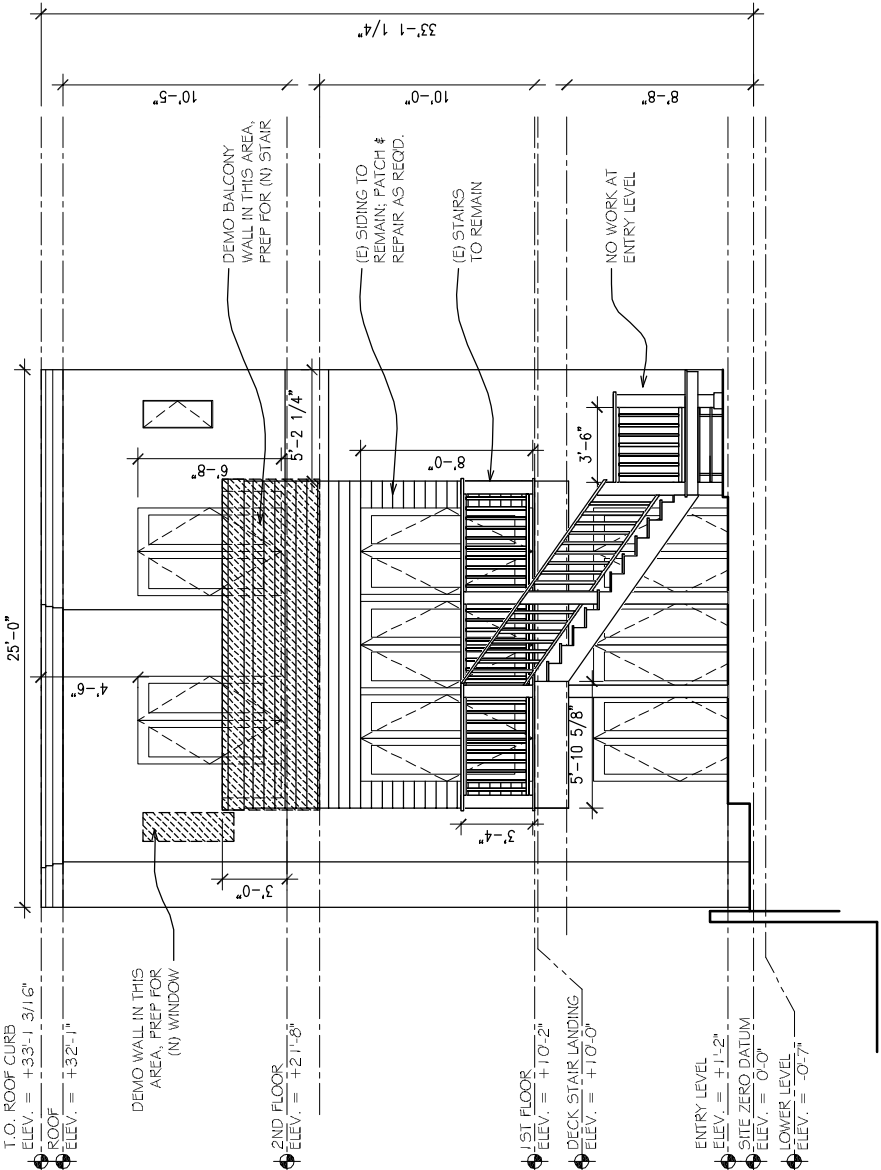

1 EXISTING / DEMOLITION WEST ELEVATION

A3.0

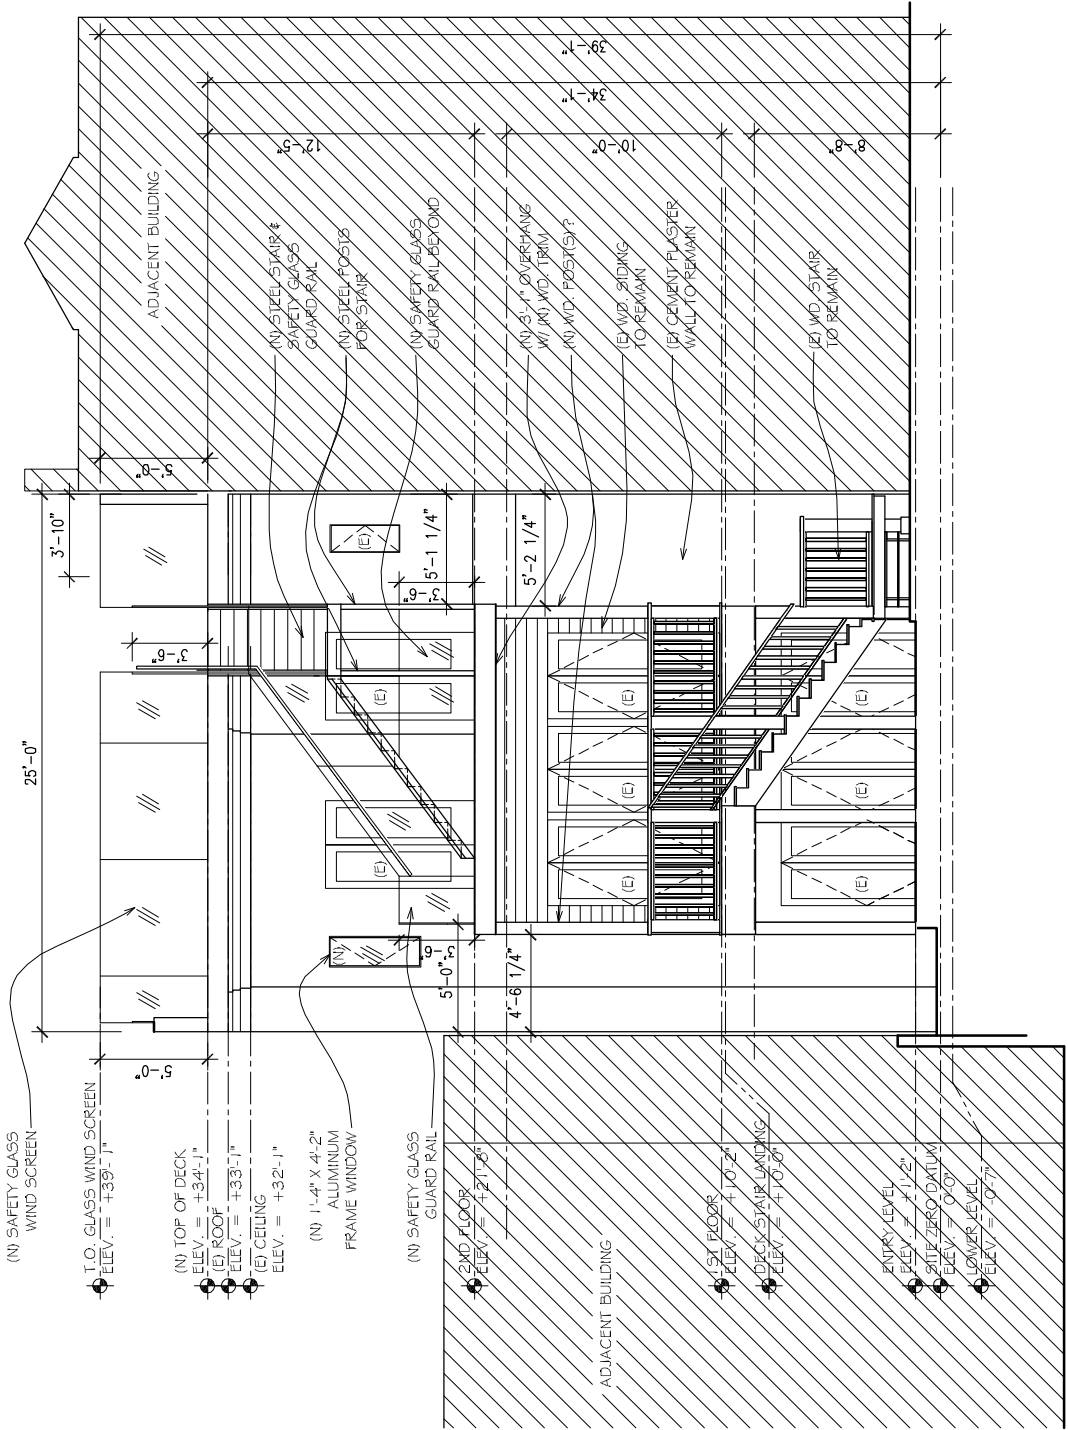

2 NEW WEST ELEVATION

A3.0

REVISIONS

DESCRIPTION	DATE
ISSUED FOR VARIANCE	09/27/13
ISSUED FOR SITE PERMIT	10/10/13

HAROWITZ RESIDENCE

OWNER: STEVE & RITA HAROWITZ
ADDRESS: 562 SANCHEZ STREET, SAN FRANCISCO, CA 94114

HUANG IBOSHI ARCHITECTURE



1736 STOCKTON STREET
SAN FRANCISCO, CA 94133
(415) 217-7055



TITLE

NEW ROOF AND THIRD
FLOOR PLANS

DRAWN BY	FOR NO.
EHY / MKJ / AM	562 SANCHEZ
SCALE	DATE
NOT TO SCALE	12 / 10 / 13

SHEET

A3.0