



SAN FRANCISCO PLANNING DEPARTMENT

MEMO

Disclaimer for Review of Plans

The San Francisco Planning Code requires that the plans of certain proposed projects be provided to members of the public prior to the City's approval action on the project. Accordingly, any images of plans featured on this website are provided for the primary purpose of facilitating public input prior to the City's action. The City and County of San Francisco does not own the copyright to these images. Please be aware that the unauthorized reproduction, distribution, or alteration of these images may result in a violation of Federal Copyright Law (17 U.S.C.A. Sections 101 et seq.) and that any party who seeks to reproduce or alter these images does so at his or her own risk.

Additionally, plans provided on this website are limited to site plans, elevations and/or section details (floor plans and structural details may not be included). These are DRAFT PLANS being provided for public review PRIOR to the City's approval action on the project. Final plans may differ from those that are currently available for review.

1650 Mission St.
Suite 400
San Francisco,
CA 94103-2479

Reception:
415.558.6378

Fax:
415.558.6409

Planning
Information:
415.558.6377



SAN FRANCISCO PLANNING DEPARTMENT

1650 Mission Street, Suite 400 • San Francisco, CA 94103 • Fax (415) 558-6409

NOTICE OF PUBLIC HEARING

Hearing Date: **Wednesday, August 27, 2014**

Time: **9:30 AM**

Location: **City Hall, 1 Dr. Carlton B. Goodlett Place, Room 408**

Case Type: **Variance (Rear Yard)**

Hearing Body: **Zoning Administrator**

PROPERTY INFORMATION		APPLICATION INFORMATION	
Project Address:	24 Ord Court	Case No.:	2013.1522V
Cross Street(s):	Ord Street	Building Permit:	2013.1021.9830
Block / Lot No.:	2619/066	Applicant/Agent:	Sia Consulting Corp
Zoning District(s):	RH-2	Telephone:	415.922.0200 X 108
Area Plan:	N/A	E-Mail:	reza@siaconsult.com

PROJECT DESCRIPTION

The proposal includes the construction of a 39'-3" deep, four-story, 2,793 SF, single-family dwelling at the rear of the property (behind an existing single family dwelling). The proposed dwelling fronts on States Street and includes a garage, 4 bedrooms, 3 bathrooms, 2 powder rooms and deck at the front of the 4th level. A 29'-7" yard would separate the existing and proposed buildings.

PER SECTION 134 OF THE PLANNING CODE the property is required to maintain a rear yard equal to 45 percent of the lot depth, or 53'. The proposal is to construct a new single family dwelling at the rear of the property; therefore, a variance is required.

ADDITIONAL INFORMATION

FOR MORE INFORMATION, PLEASE CONTACT PLANNING DEPARTMENT STAFF:

Planner: **Tina Chang**

Telephone: **415-575-9197** Mail: Tina.Chang@sfgov.org

ARCHITECTURAL PLANS: The site plan and elevations of the proposed project are available on the Planning Department's website at: <http://sf-planning.org/ftp/files/notice/2013.1522V.pdf>

中文詢問請電: **558.6378**

Para información en Español llamar al: **558.6378**

GENERAL INFORMATION ABOUT PROCEDURES

VARIANCE HEARING INFORMATION

Under Planning Code Section 306.3, you, as a property owner or resident within 300 feet of this proposed project or interested party on record with the Planning Department, are being notified of this Variance Hearing. **You are not obligated to take any action. For more information regarding the proposed work, or to express concerns about the project, please contact the Applicant/Agent or Planner listed on this notice as soon as possible.** Additionally, you may wish to discuss the project with your neighbors and neighborhood association or improvement club, as they may already be aware of the project.

Persons who are unable to attend the public hearing may submit written comments regarding this application to the Zoning Administrator, Planning Department, 1650 Mission Street, Suite 400, San Francisco, CA 94103, by 5:00pm the day prior to the hearing. These comments will be made a part of the official public record, and will be brought to the attention of the person or persons conducting the public meeting or hearing

BUILDING PERMIT APPLICATION INFORMATION

Under Planning Code Section 311/312, the Building Permit Application for this proposal is also subject to a 30-day notification to occupants and owners within 150-feet of the subject property. **The mailing of such notification will be performed separately.**

BOARD OF APPEALS

An appeal of the approval (or denial) of a **variance application** by the Zoning Administrator may be made to the **Board of Appeals within 10 days** after the **Variance Decision Letter** is issued by the Zoning Administrator.

An appeal of the approval (or denial) of a **building permit application** by the Planning Department may be made to the **Board of Appeals within 15 days** after the **building permit** is issued (or denied) by the Director of the Department of Building Inspection.

Appeals must be submitted in person at the **Board's office at 1650 Mission Street, 3rd Floor, Room 304**. For further information about appeals to the Board of Appeals, including current fees, **contact the Board of Appeals at (415) 575-6880**.


ABOUT THIS NOTICE

The Planning Department is currently reviewing its processes and procedures for public notification as part of the Universal Planning Notification (UPN) Project. The format of this Public Hearing notice was developed through the UPN Project and is currently being utilized in a limited trial-run for notification of Variance Hearings.

If you have any comments or questions related to the UPN Project or the format of this notice, please visit our website at <http://upn.sfplanning.org> for more information.

中文詢問請電: 558.6378


Para información en Español llamar al: 558.6378

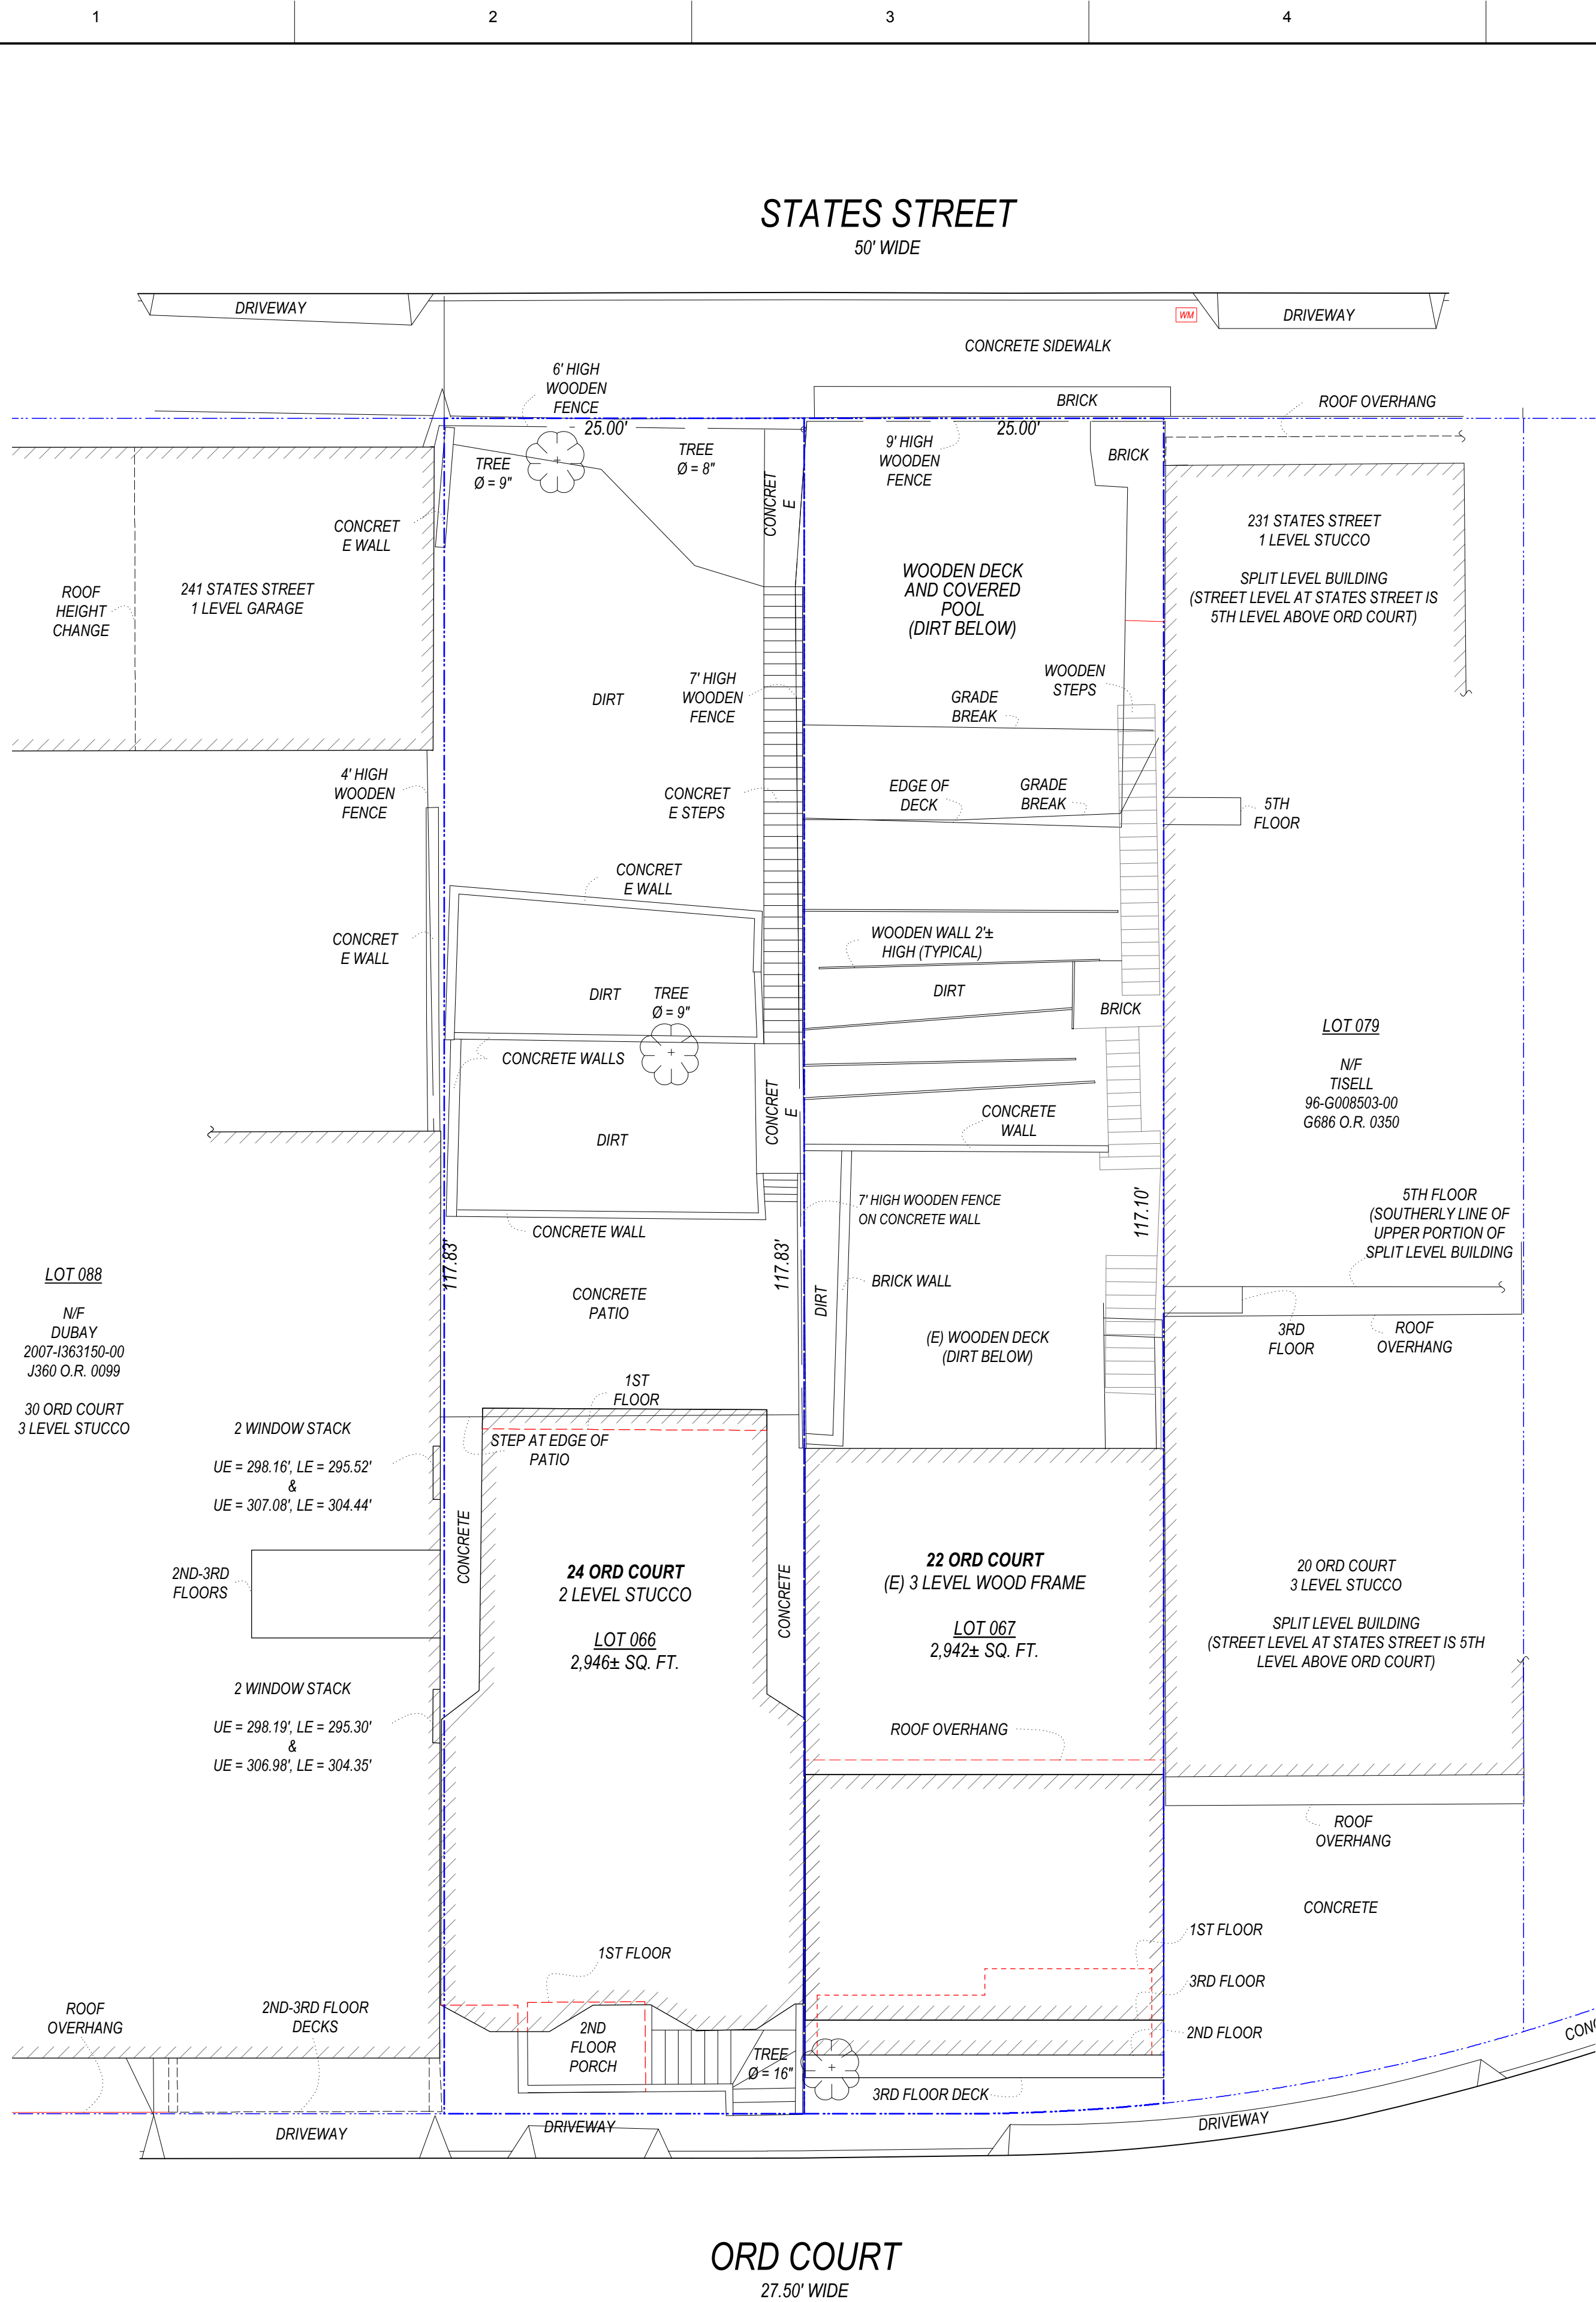

Existing Site Plan
1/8" = 1'-0"

BLOCK & LOT: 2619-066

PROPERTY LINE:
OUTLINE OF SUBJECT BUILDING:
OUTLINE OF NEIGHBORS:

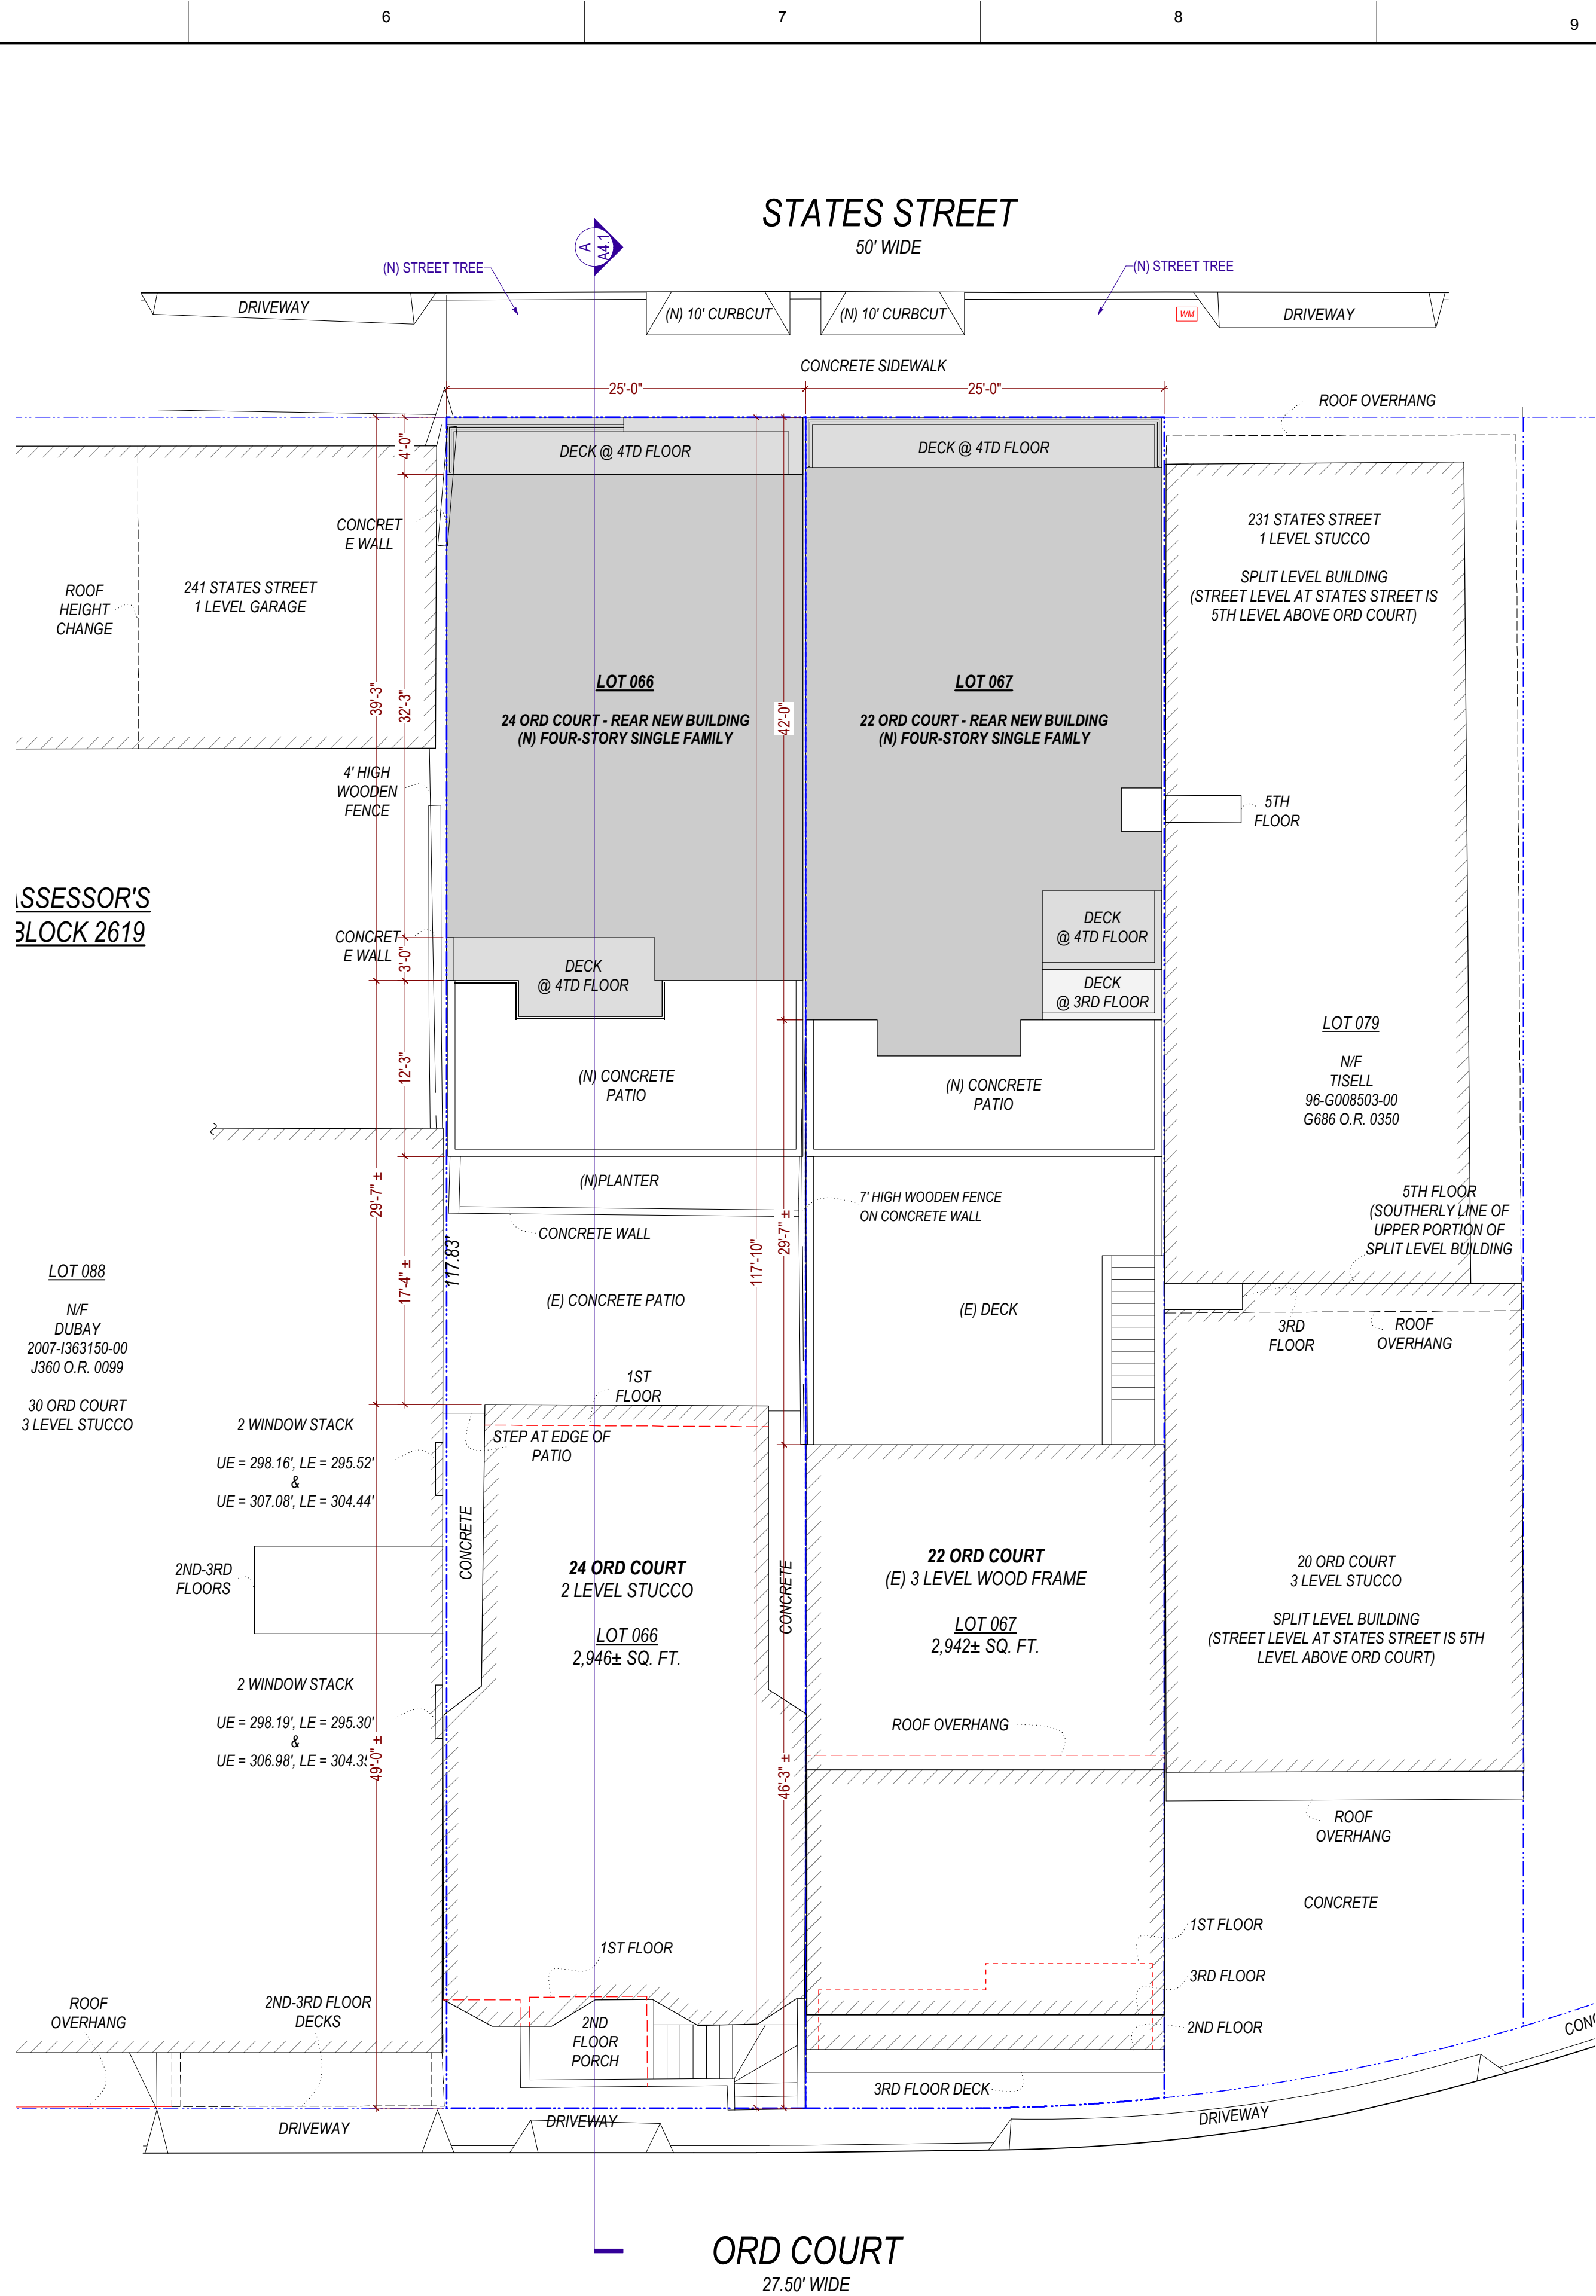

Proposed Site Plan
1/8" = 1'-0"

BLOCK & LOT: 2619-066

PROPERTY LINE:
OUTLINE OF SUBJECT BUILDING:
OUTLINE OF NEIGHBORS:

PROJECT NAME

24 Ord Ct - Rear Building
SAN FRANCISCO, CA



SIA CONSULTING CORPORATION
1256 HOWARD STREET
SAN FRANCISCO CA 94103
TEL: (415) 922.0200
FAX: (415) 922.0203
WEBSITE: WWW.SIACONSULT.COM

SHEET TITLE

Site Plan

These documents are property of SIA CONSULTING and are not to be produced changed or copied without the expressed written consent of SIA CONSULTING ENGINEERS.

ISSUES / REVISIONS

NO.	DATE	DESCRIPTION
-----	------	-------------

DRAWN	R.L.
-------	------

DESIGN	R.K.
--------	------

DATE	08/19/2013
------	------------

REVISED DATE	10/16/2013
--------------	------------


JOB NO.	13-
---------	-----

SHEET NO.	
-----------	--

A-1.1

STATES STREET

24 Ord Ct - Rear Building
SAN FRANCISCO, CA

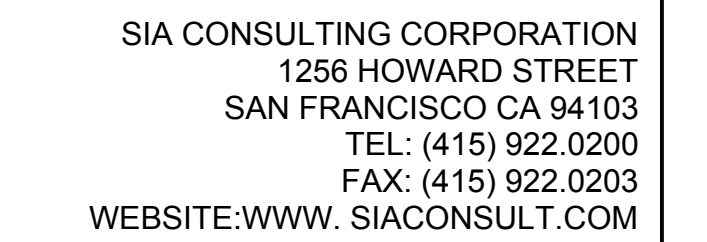

Floor Plans

ISSUES / REVISIONS

A-2.1



Proposed Second Floor Plan

39'-3"

32'-3"

11'-6"

5'-0"

11'-10"

12'-3"

3'-3"

25'-0"

2ND FLR AREA: 861 SQ. FT.

GUEST BEDROOM

CLO

CLO

BATH


UP

DN

DN

STATES STREET

24 Ord Ct - Rear Building
SAN FRANCISCO, CA

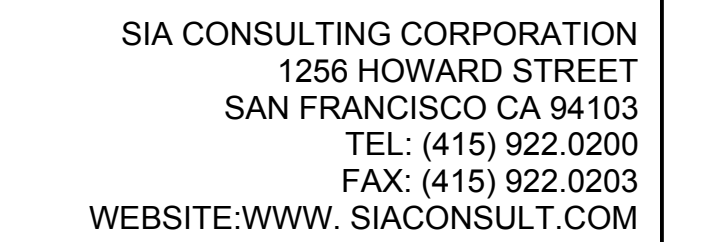


Floor Plans

These documents are property of SIA CONSULTING
and are not to be produced changed or copied
without the expressed written consent of SIA
CONSULTING ENGINEERS.

NO.	DATE	DESCRIPTION
-----	------	-------------

A-2.2

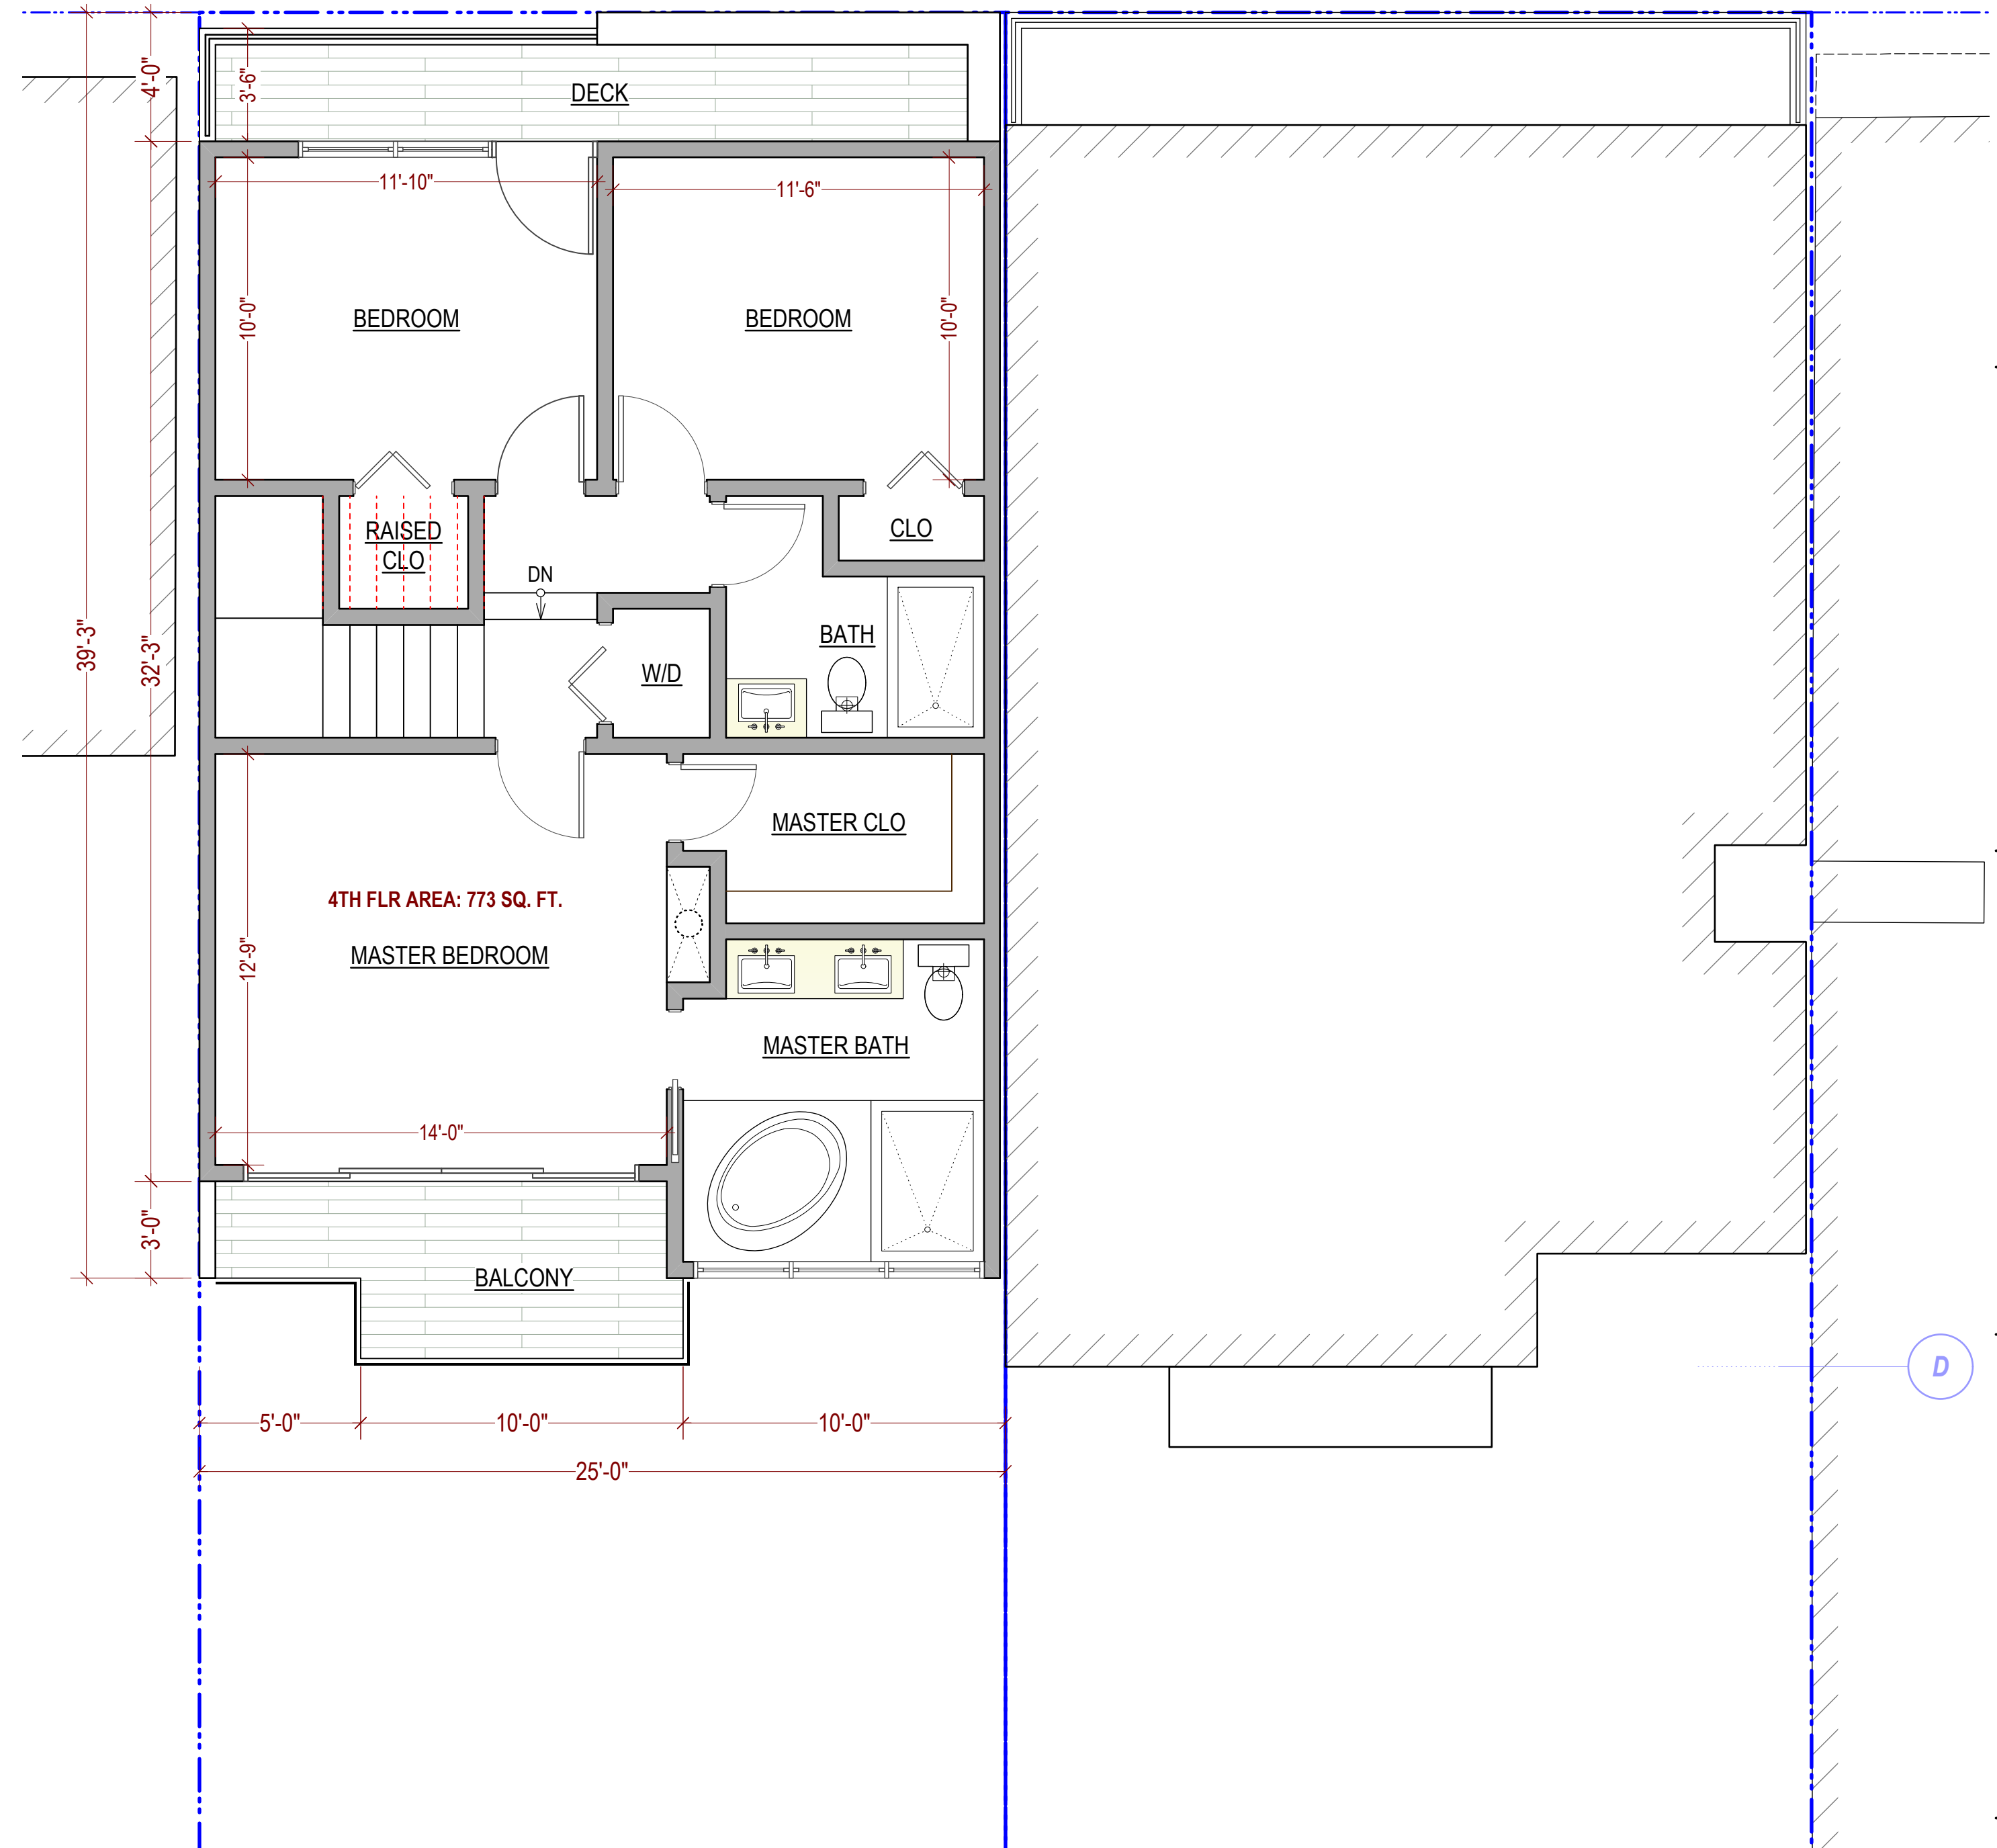
$$\frac{1}{4}'' = 1'-0''$$



Proposed Front Elevation (States St.)
3/16" = 1'-0"



Proposed Rear Elevation (States St.)
3/16" = 1'-0"

PROJECT NAME

24 Ord Ct - Rear Building
SAN FRANCISCO, CA



SIA CONSULTING CORPORATION
1256 HOWARD STREET
SAN FRANCISCO CA 94103
TEL: (415) 922.0200
FAX: (415) 922.0203
WEBSITE:WWW.SIACONSULT.COM

SHEET TITLE

Front & Rear
Elevations

These documents are property of SIA CONSULTING
and are not to be produced changed or copied
without the expressed written consent of SIA
CONSULTING ENGINEERS.

ISSUES / REVISIONS

NO.	DATE	DESCRIPTION
-----	------	-------------

DRAWN	R.L.
-------	------

DESIGN	R.K.
--------	------


DATE	08/19/2013
------	------------

REVISED DATE	10/16/2013
--------------	------------

JOB NO.	13-
---------	-----

SHEET NO.

A-3.1

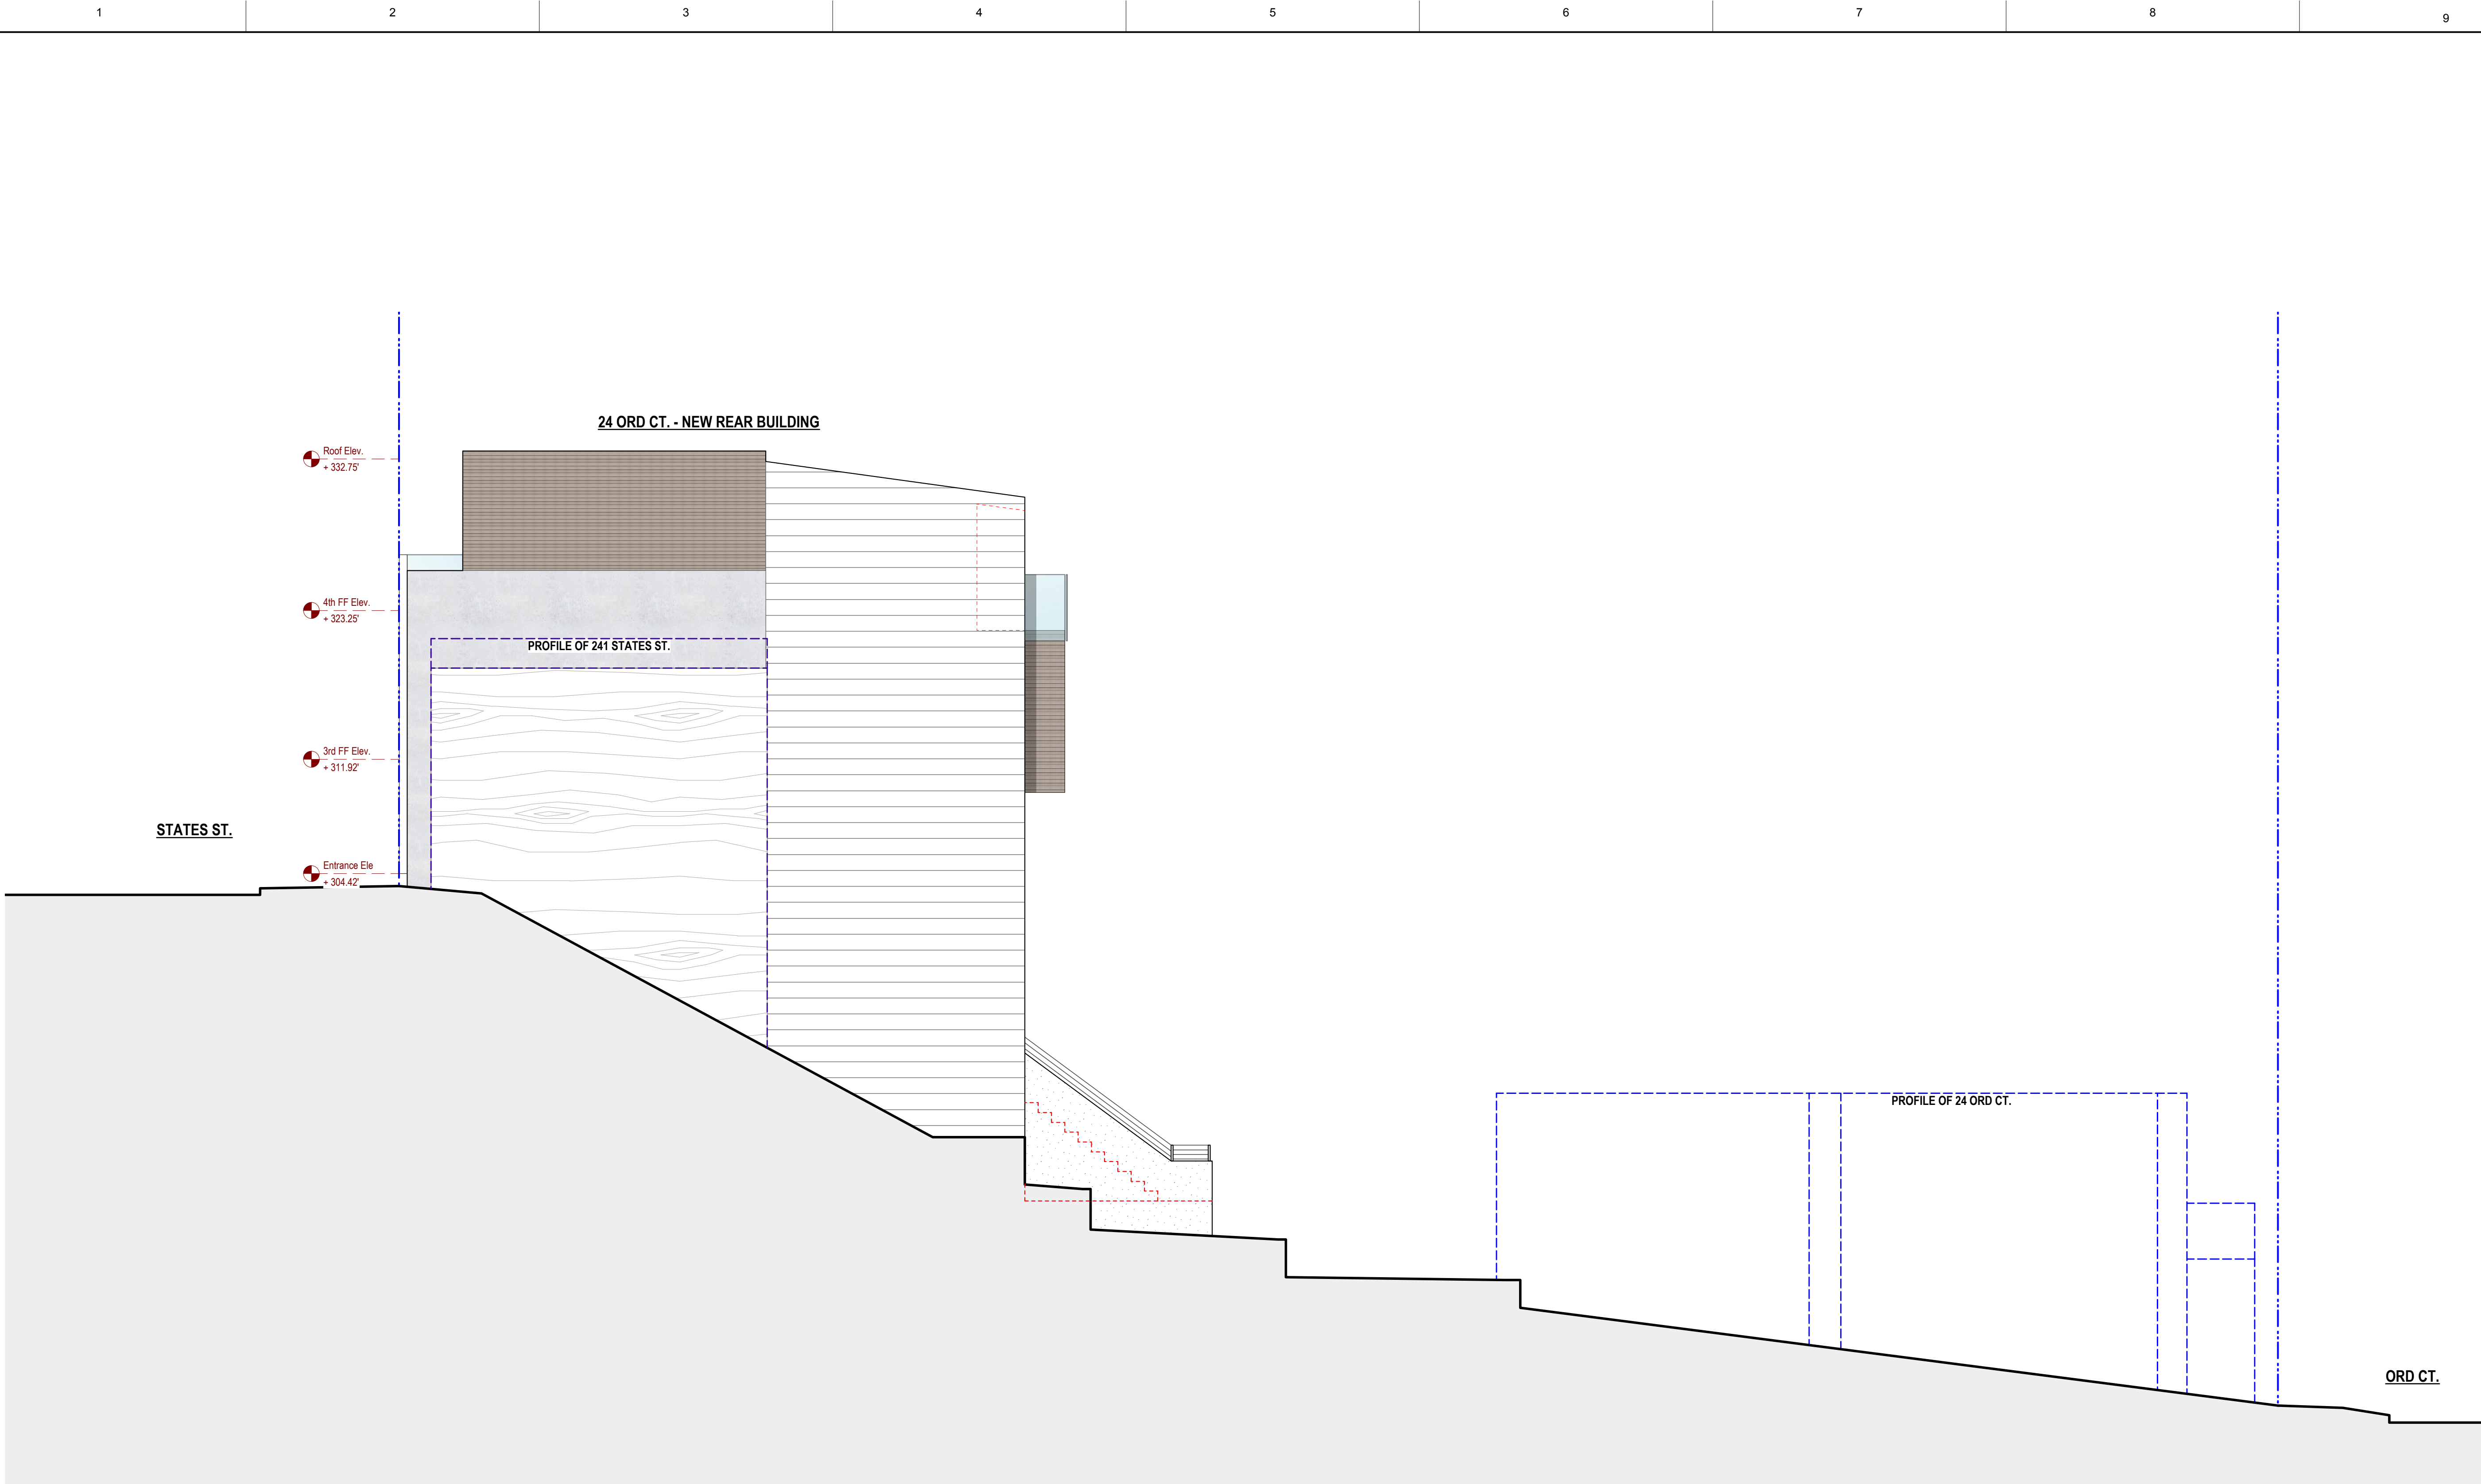

Proposed Left Elevation

3/16" = 1'-0"

PROJECT NAME

24 Ord Ct - Rear Building
SAN FRANCISCO, CA



SIA CONSULTING CORPORATION
1256 HOWARD STREET
SAN FRANCISCO CA 94103
TEL: (415) 922.0200
FAX: (415) 922.0203
WEBSITE:WWW.SIACONSULT.COM

SHEET TITLE

Left Elevation

These documents are property of SIA CONSULTING
and are not to be produced changed or copied
without the expressed written consent of SIA
CONSULTING ENGINEERS.

ISSUES / REVISIONS

NO.	DATE	DESCRIPTION
-----	------	-------------

DRAWN	R.L.
-------	------

DESIGN	R.K.
--------	------


DATE	08/19/2013
------	------------

REVISED DATE	10/16/2013
--------------	------------

JOB NO.	13-
---------	-----

SHEET NO.

A-3.2

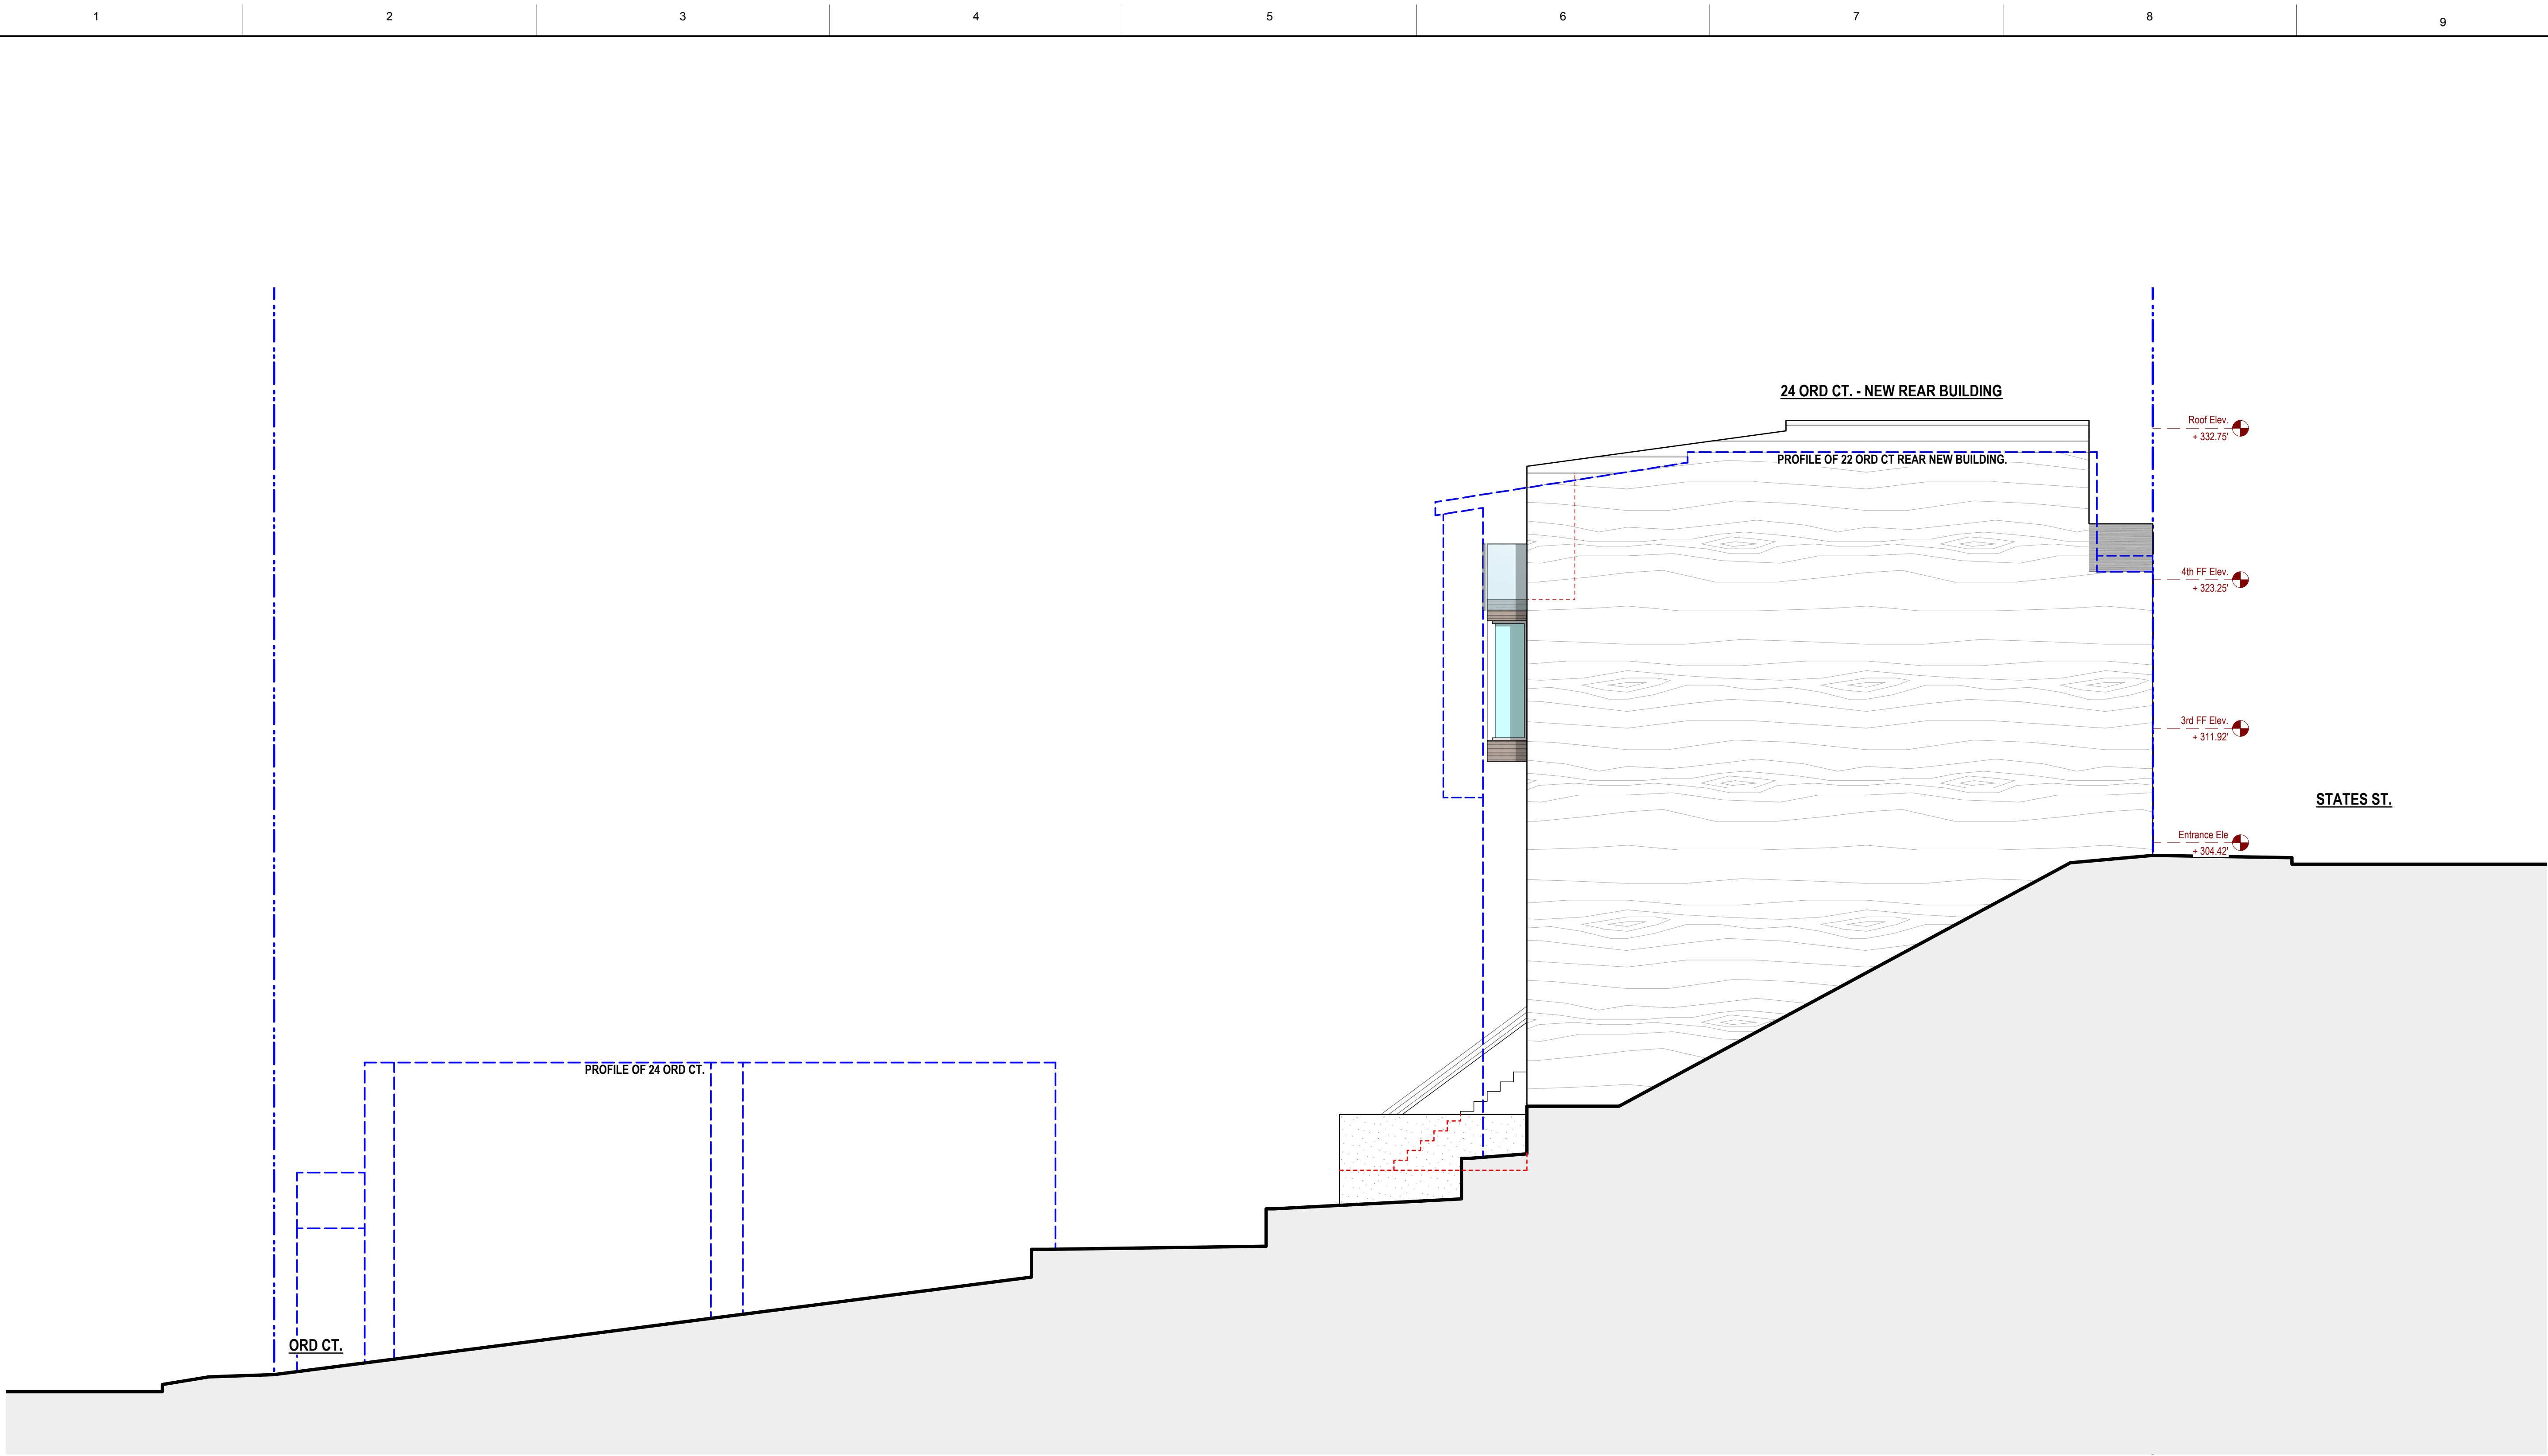

Proposed Right Elevation

1/4" = 1'-0"

PROJECT NAME

24 Ord Ct - Rear Building
SAN FRANCISCO, CA



SIA CONSULTING CORPORATION
1256 HOWARD STREET
SAN FRANCISCO CA 94103
TEL: (415) 922.0200
FAX: (415) 922.0203
WEBSITE:WWW.SIACONSULT.COM

SHEET TITLE

Right Elevation

These documents are property of SIA CONSULTING
and are not to be produced changed or copied
without the expressed written consent of SIA
CONSULTING ENGINEERS.

ISSUES / REVISIONS

NO.	DATE	DESCRIPTION
-----	------	-------------

DRAWN	R.L.
-------	------

DESIGN	R.K.
--------	------

DATE	08/19/2013
------	------------

REVISED DATE	10/16/2013
--------------	------------

JOB NO.	13-
---------	-----

SHEET NO.

A-3.3