




REVISIONS	BY

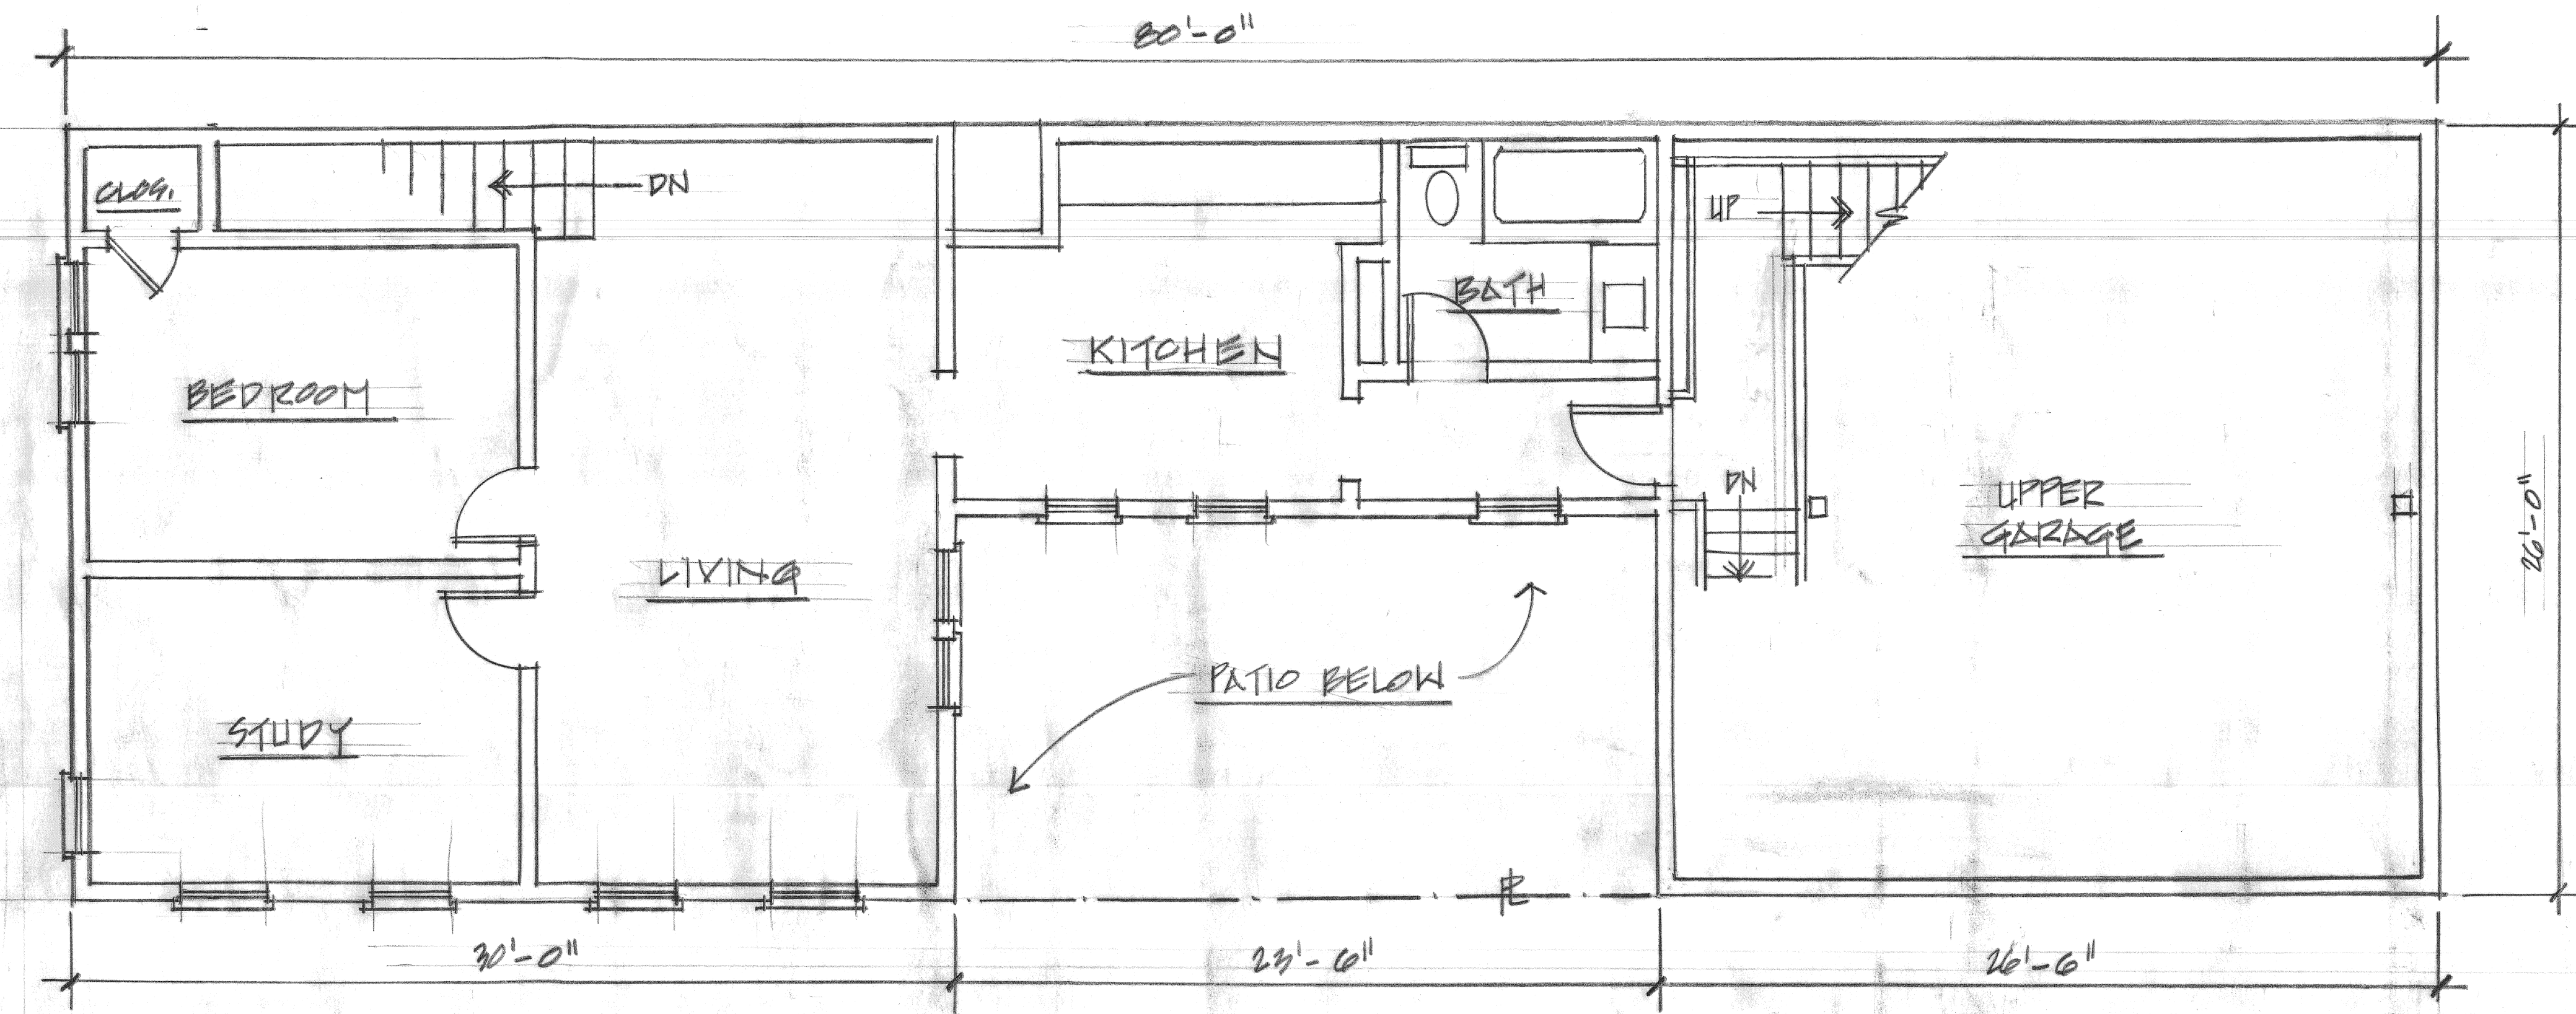

1 EXISTING UPPER LEVEL PLAN
A.1 1/4" = 1'-0"
NORTH

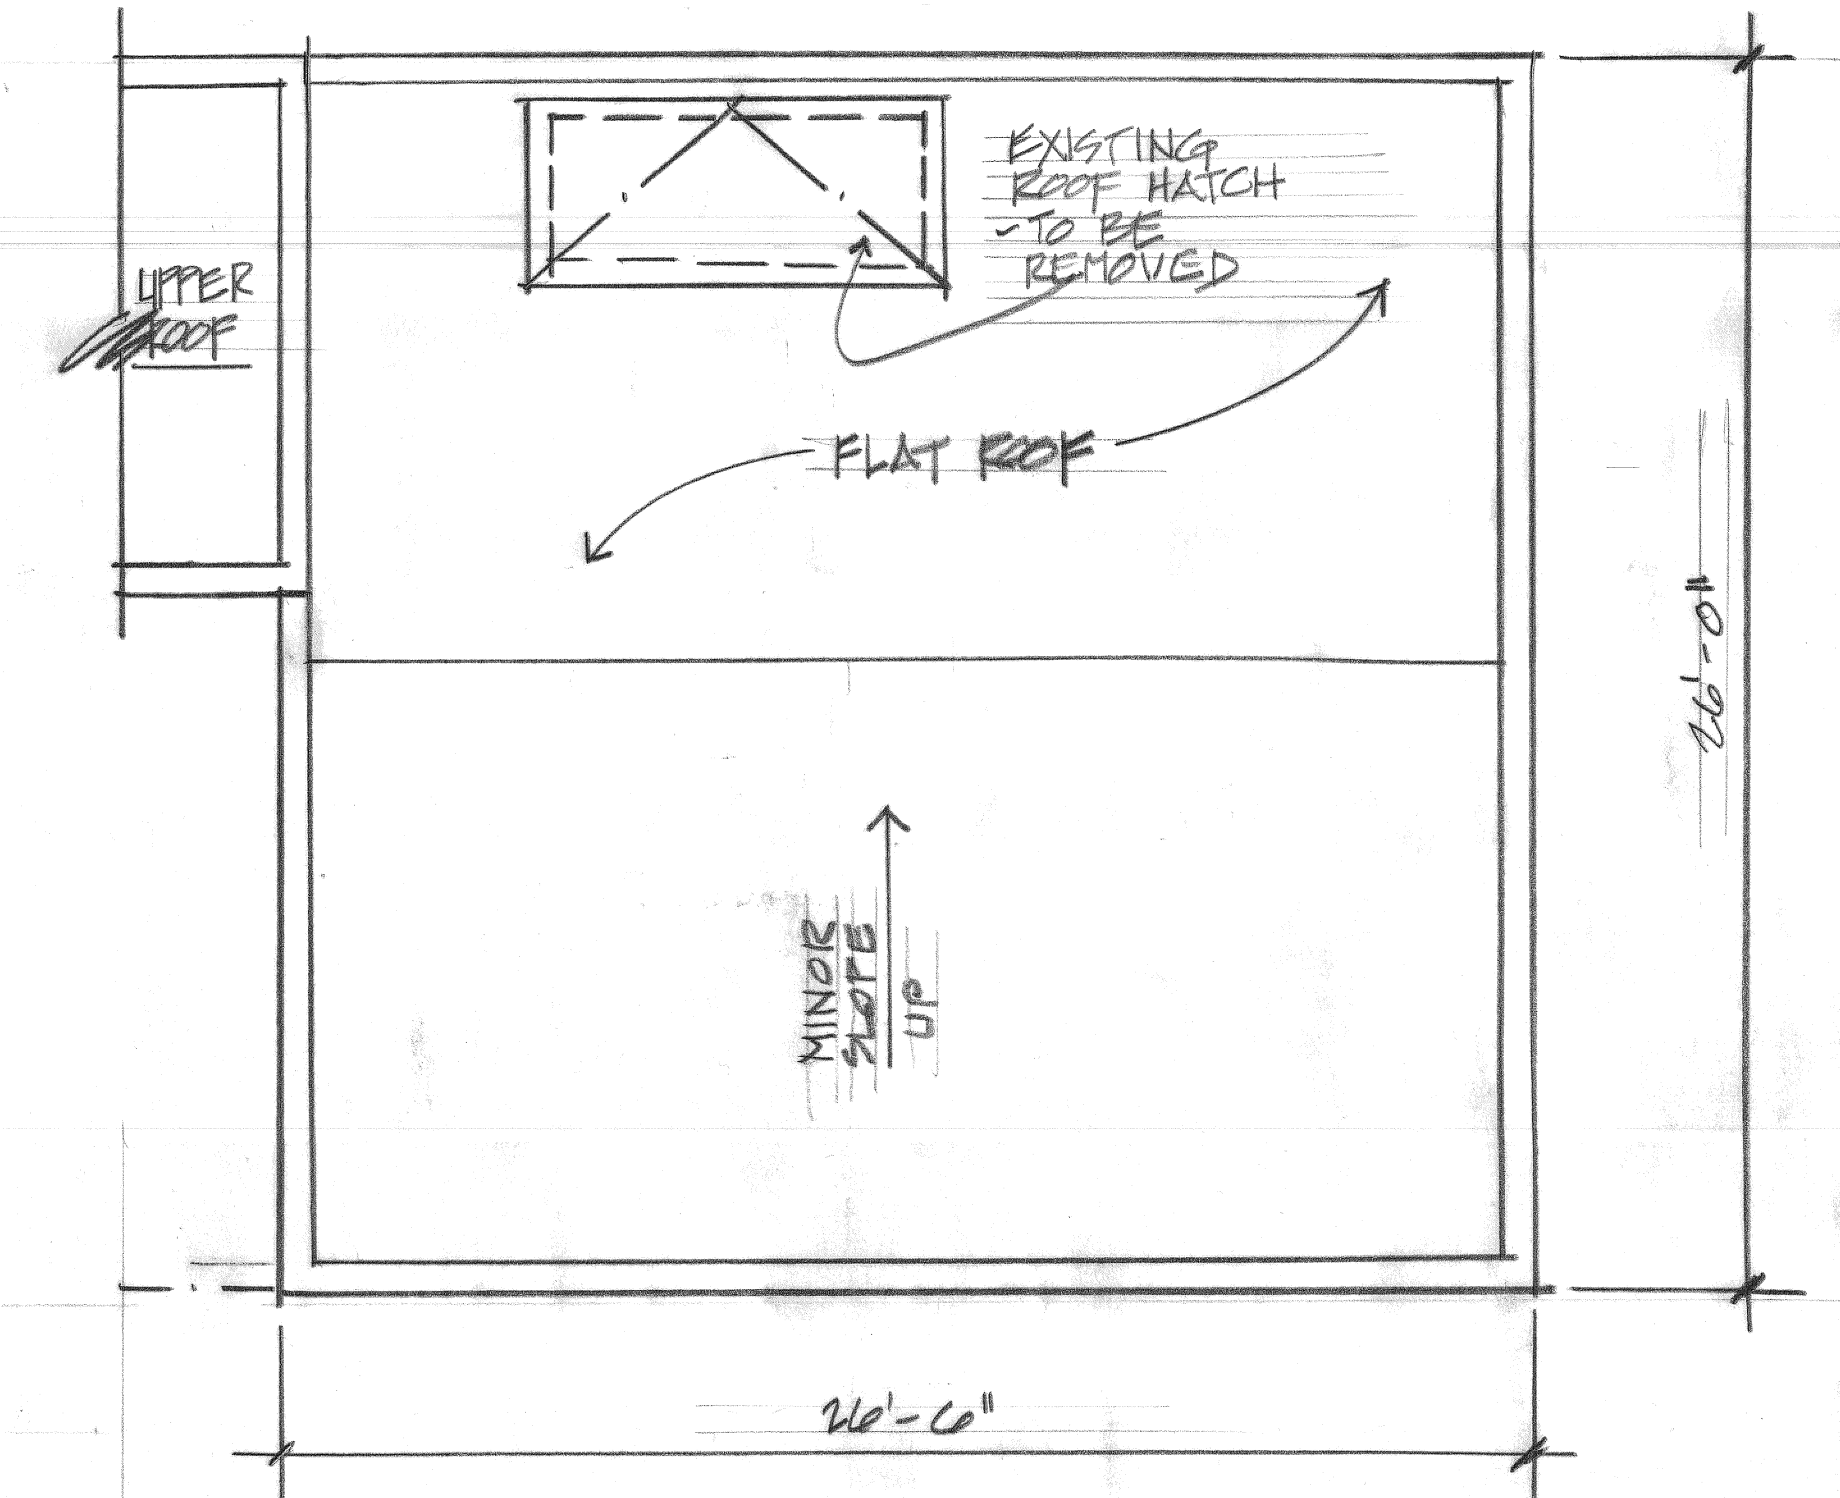


2 EXISTING GARAGE ROOF PLAN
A.1 1/4" = 1'-0"

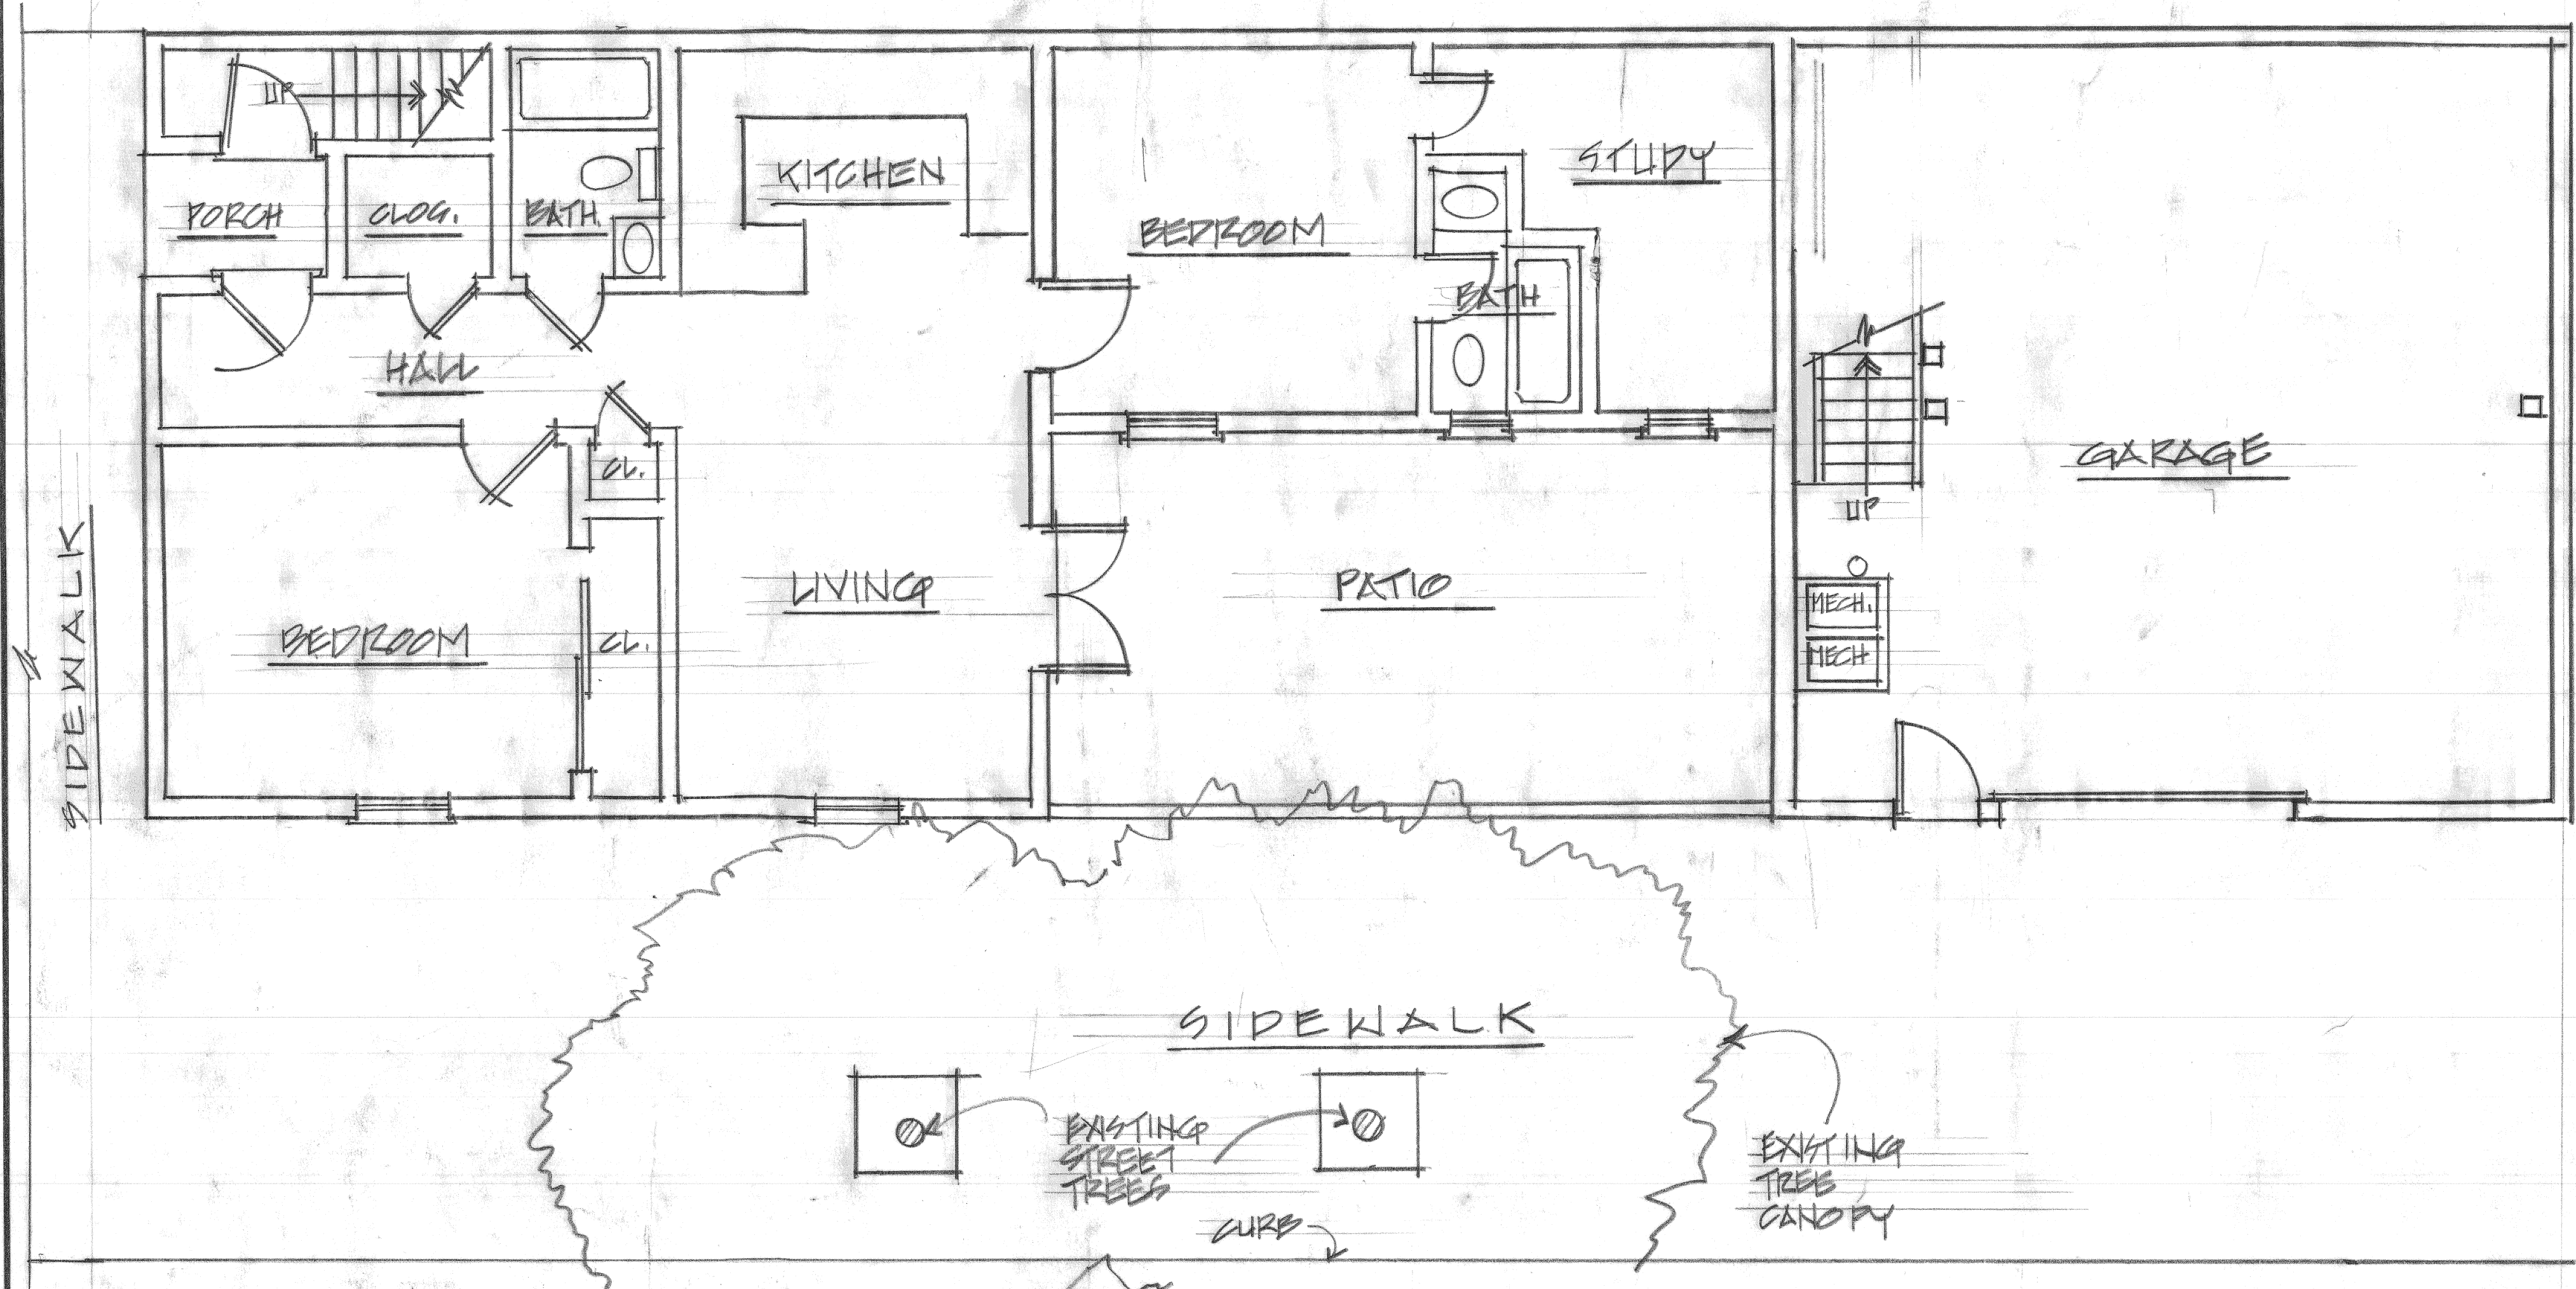


3 EXISTING LOWER LEVEL PLAN - (STREET LEVEL)
A.1 1/4" = 1'-0"
NORTH

Addition of a roofdeck at:
1352 Sanchez Street
San Francisco, Ca.
For: Jen de Simone

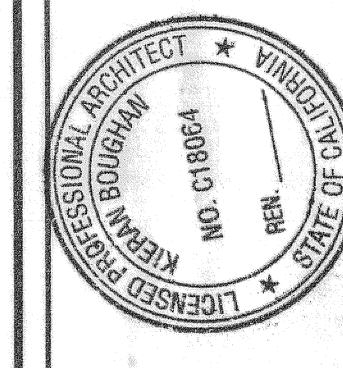


Kieran Boughan, Architect
845 Waller Street, #5
San Francisco, Ca. 94117
415 244 0849


Date: 1 MAY '14
Scale: AS NOTED
Drawn: KB
Job: 04.14.
Sheet: A.1
Of: 2 Sheets

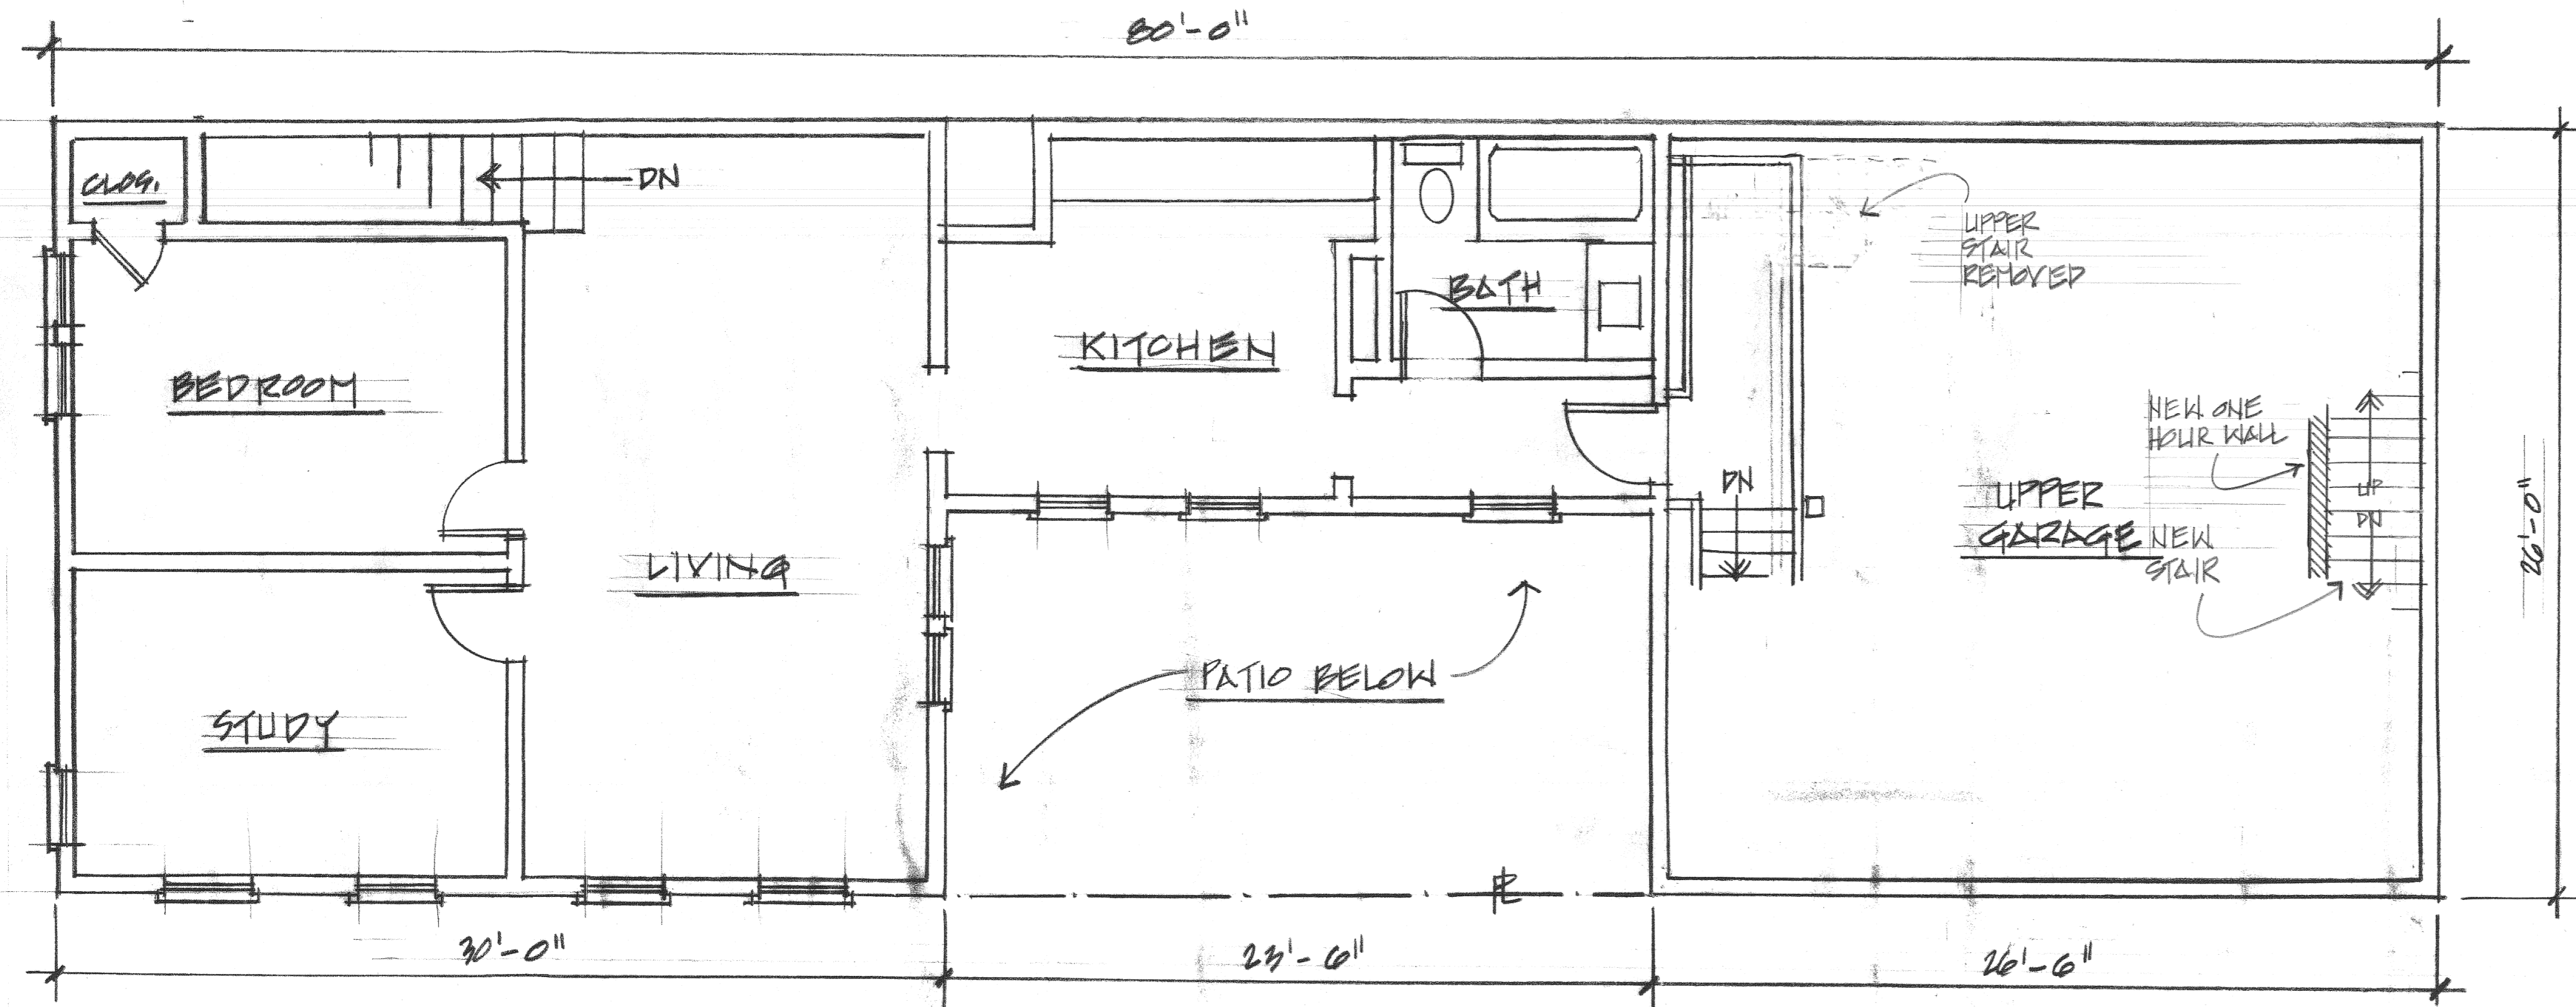

1
A.1
1/4" = 1'-0"
PROPOSED UPPER LEVEL PLAN

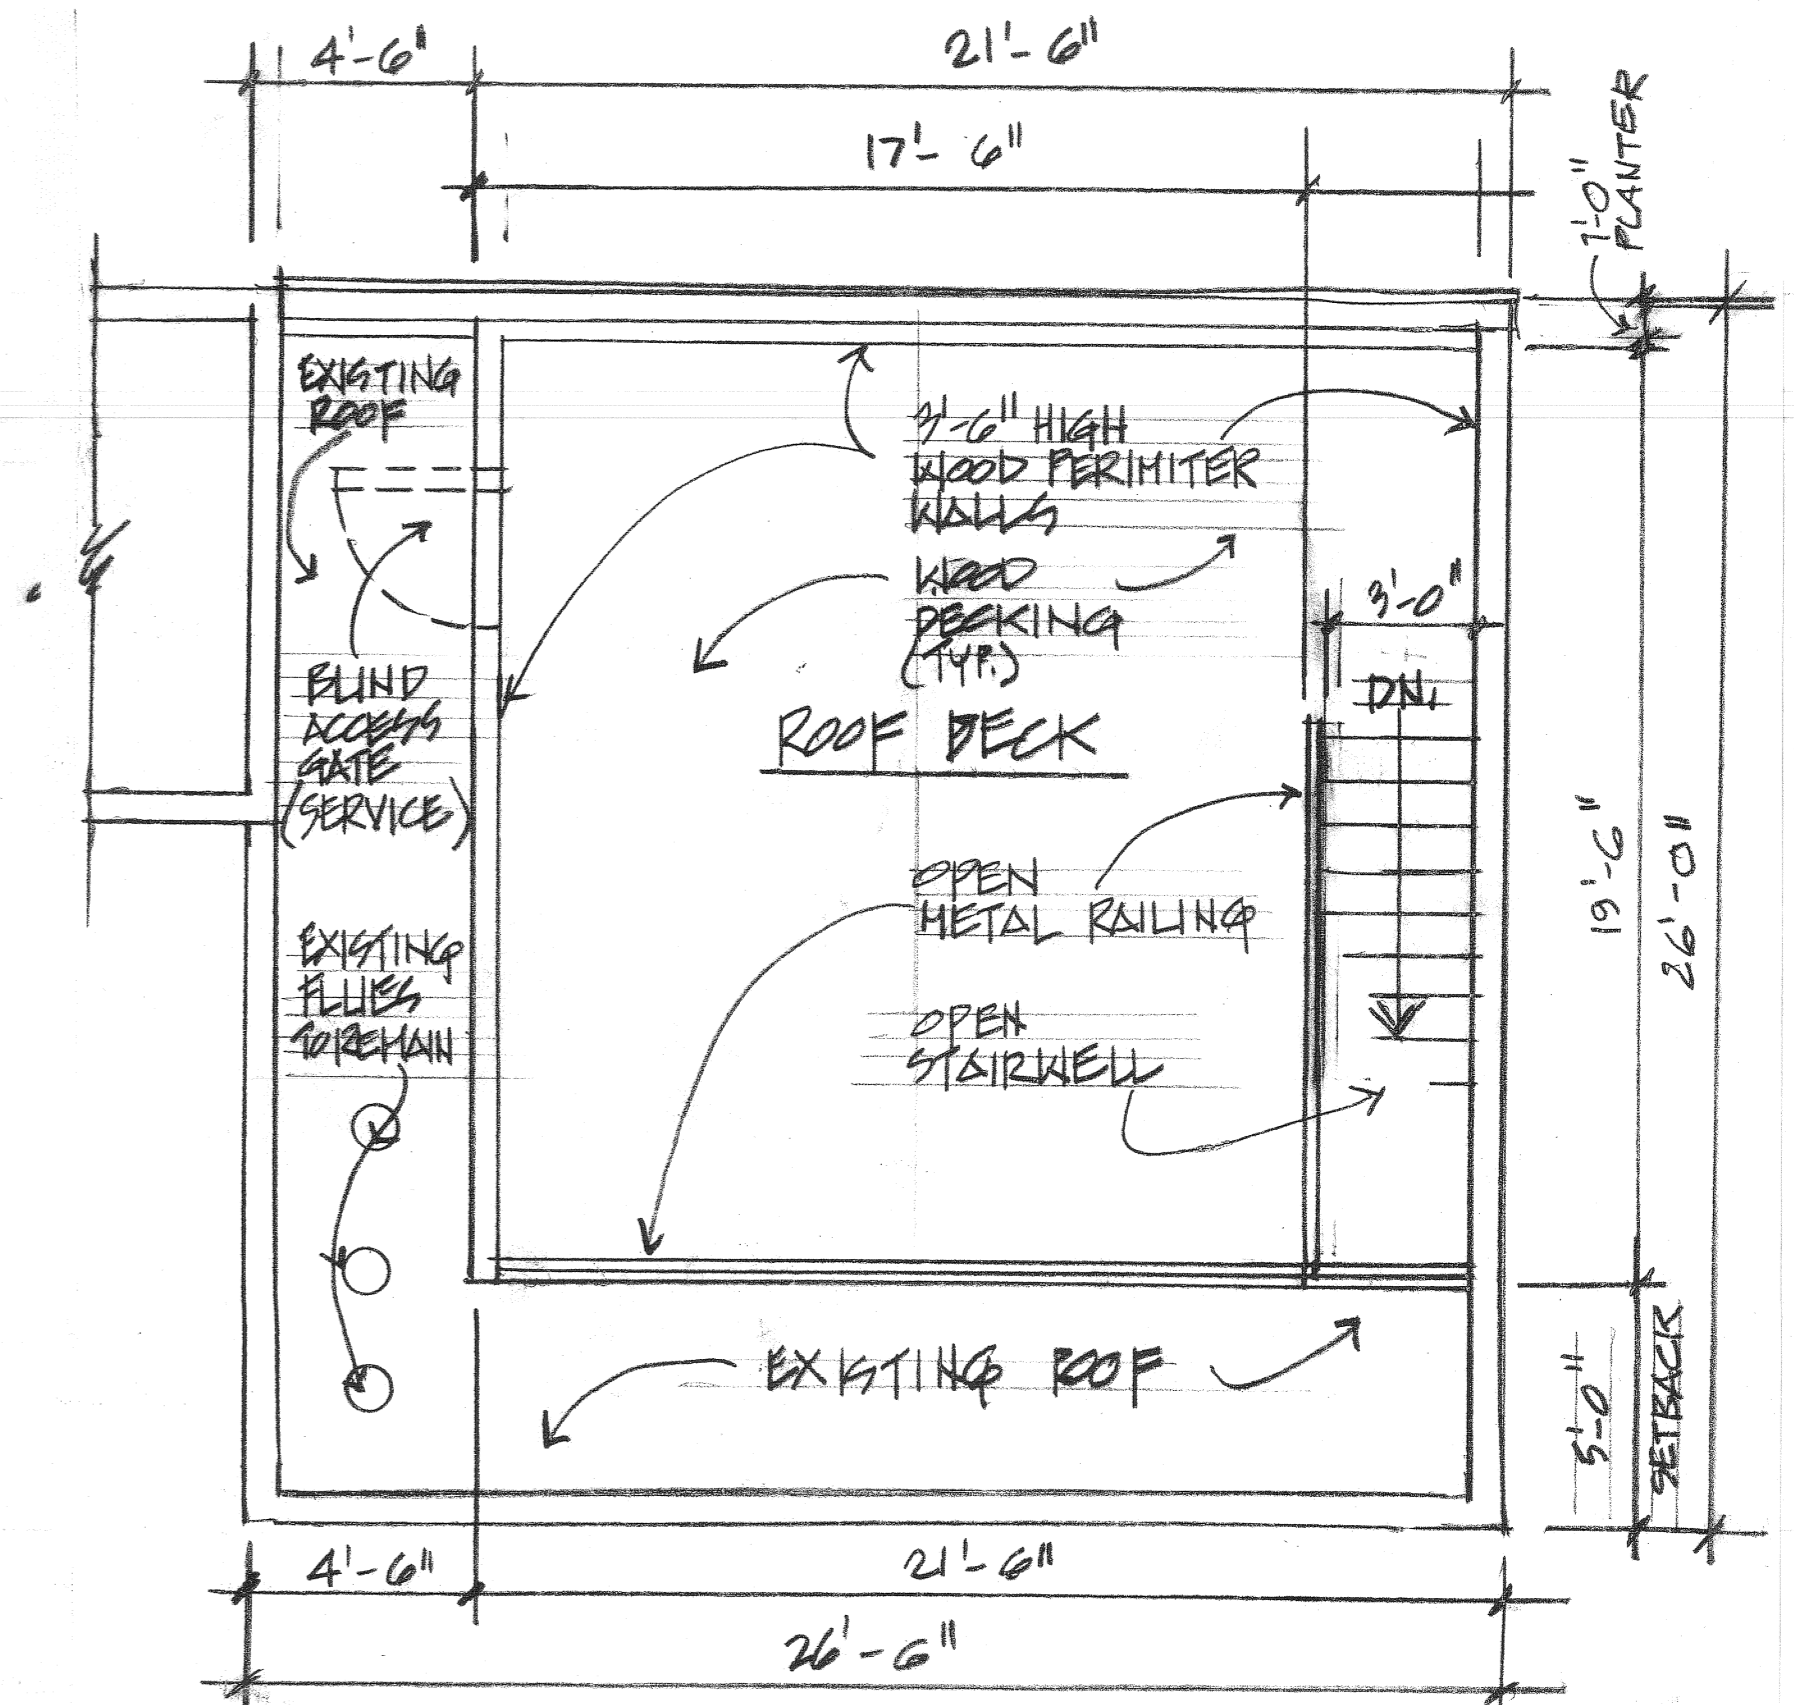


2
A.2
1/4" = 1'-0"
PROPOSED ROOFDECK PLAN

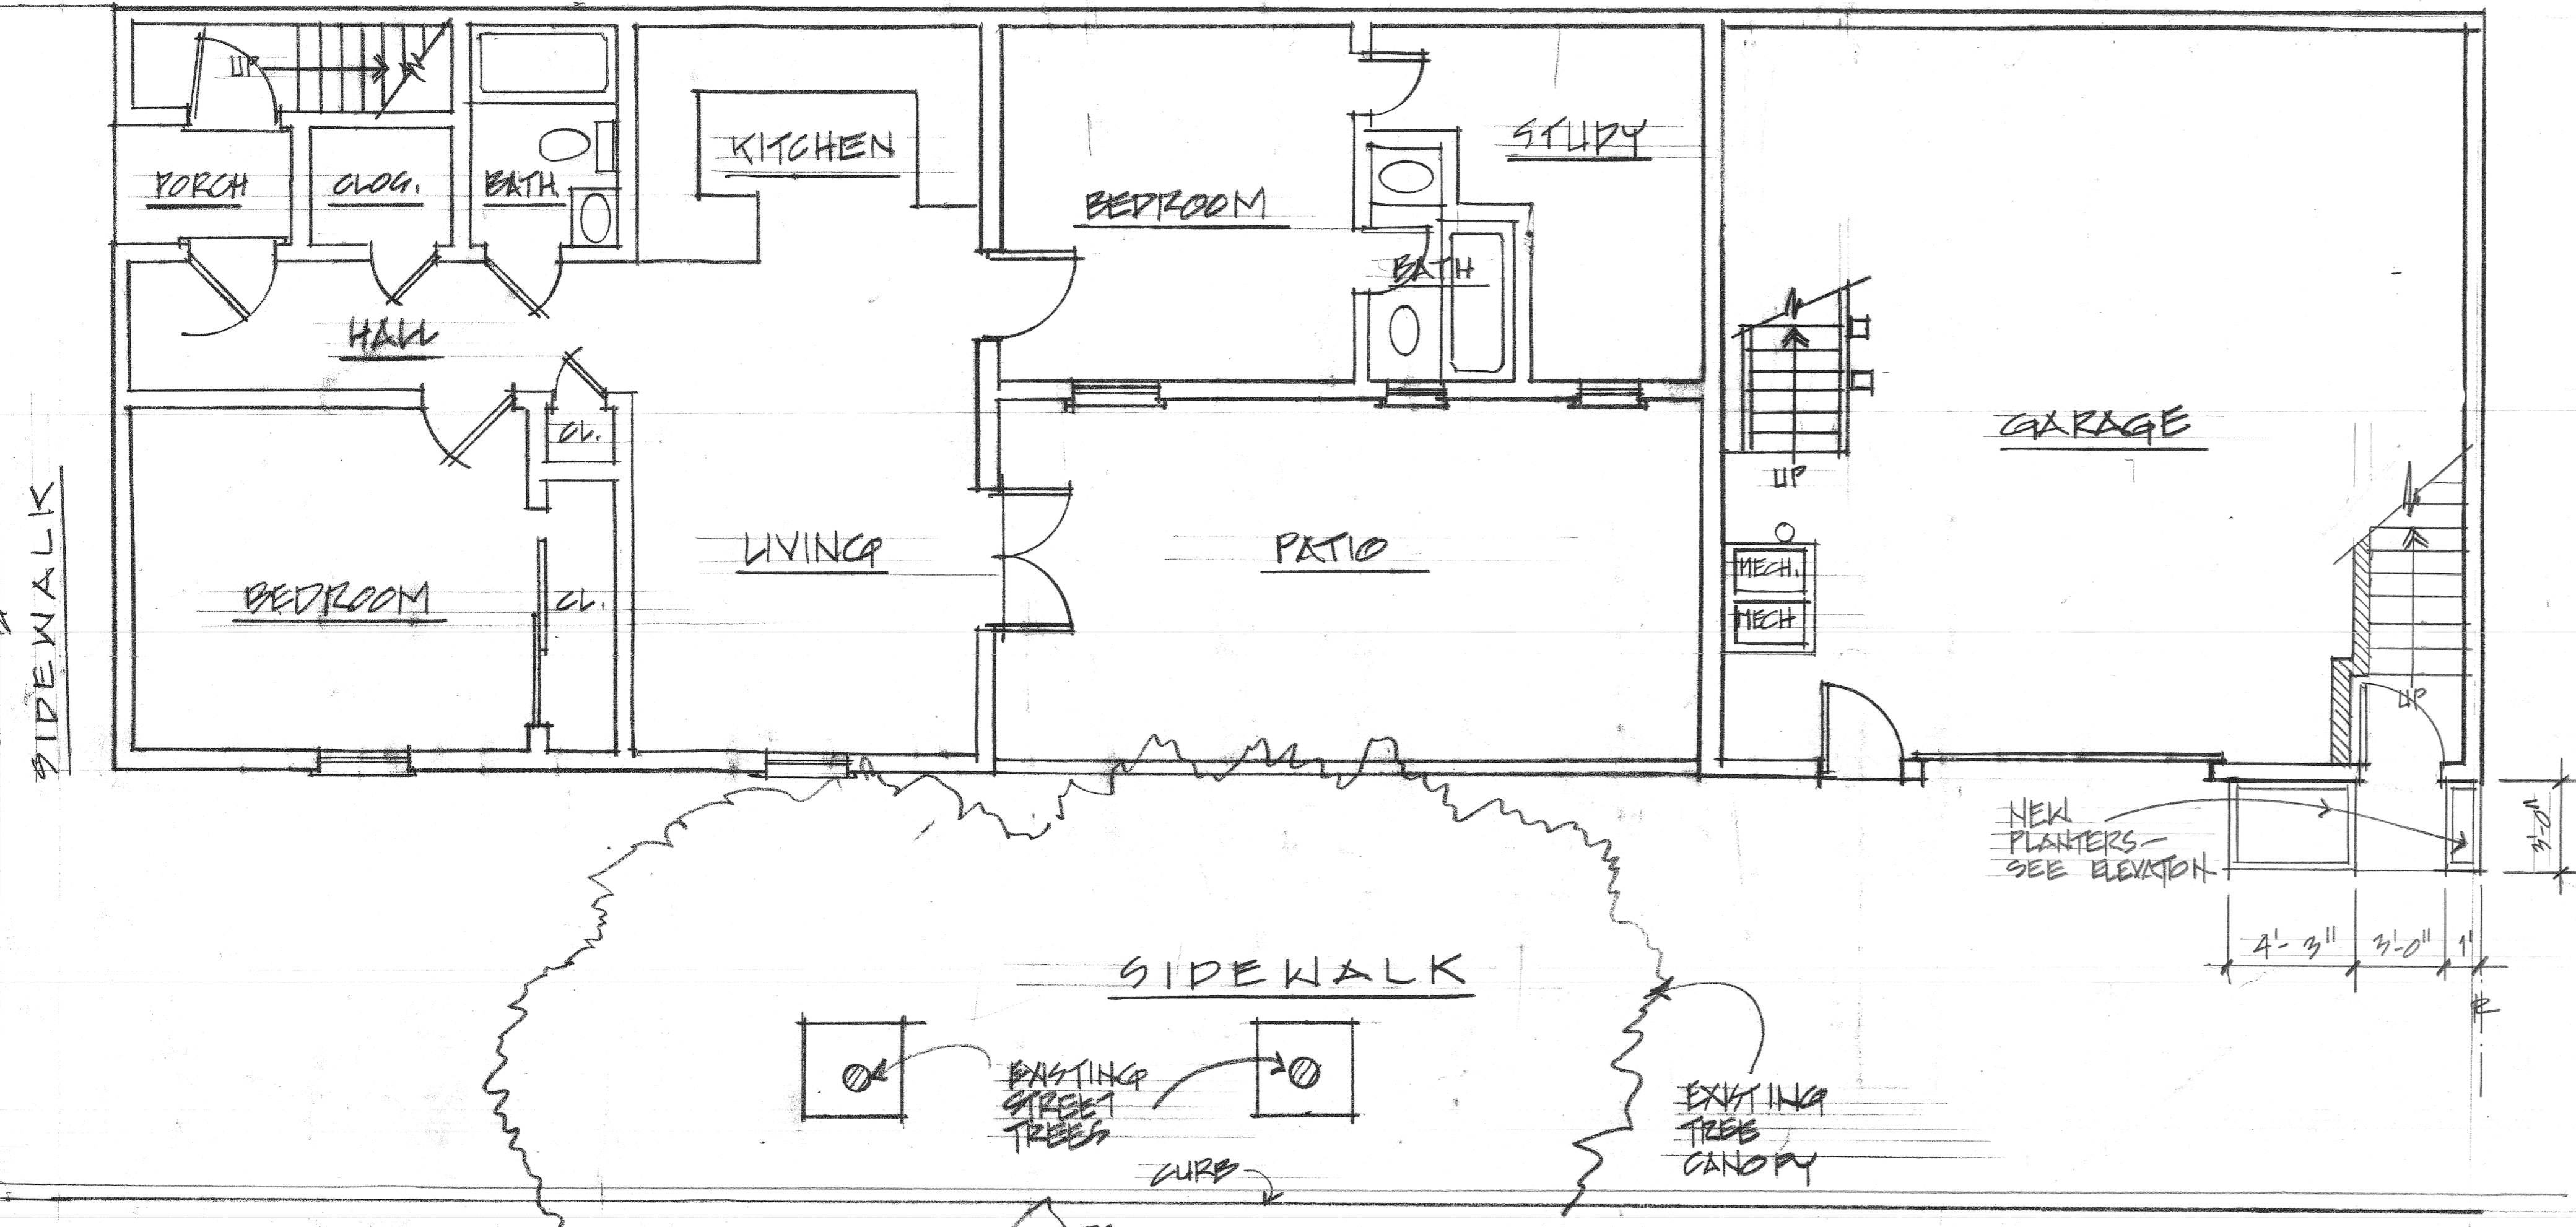

3
A.
1/4" = 1'-0"
PROPOSED LOWER LEVEL PLAN - (STREET LEVEL)

REVISIONS	BY

Addition of a roofdeck at:
1352 Sanchez Street
San Francisco, Ca.
 For: Jen de Simone

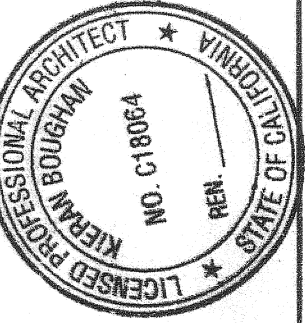

Kieran Boughan, Architect
 845 Waller Street, #5
 San Francisco, Ca. 94117
 415 244 0849

Date: 1 MAY 14
 Scale: AS NOTED
 Drawn: K.B.
 Job: 04.14.
 Sheet: **A.2**
 Of: 2 Sheets



1 EXISTING SIDE ELEVATION
 A.3 1/4" = 1'-0"




2 PROPOSED SIDE ELEVATION
 A.3 1/4" = 1'-0"

REVISIONS	BY

Kieran Boughan, Architect
 845 Waller Street, #5
 San Francisco, Ca. 94117
 415 244 0849

ADJACENT BUILDING

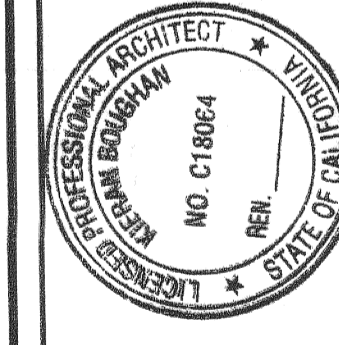

Addition of a roofdeck at:
 1352 Sanchez Street
 San Francisco, Ca.
 For: Jen de Simone

Date 1 MAY 14
 Scale AS NOTED
 Drawn K.E.
 Job 014.14
 Sheet A.3
 Of Sheets