
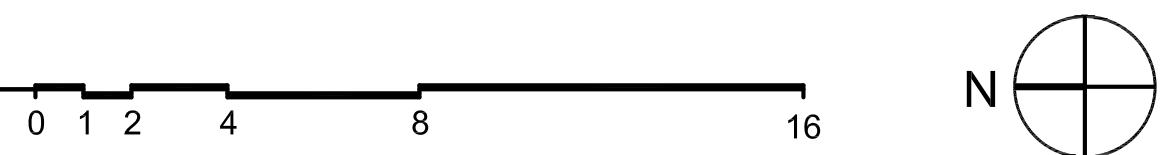


1 PROPOSED SITE PLAN
SCALE: 1/8" = 1'-0"

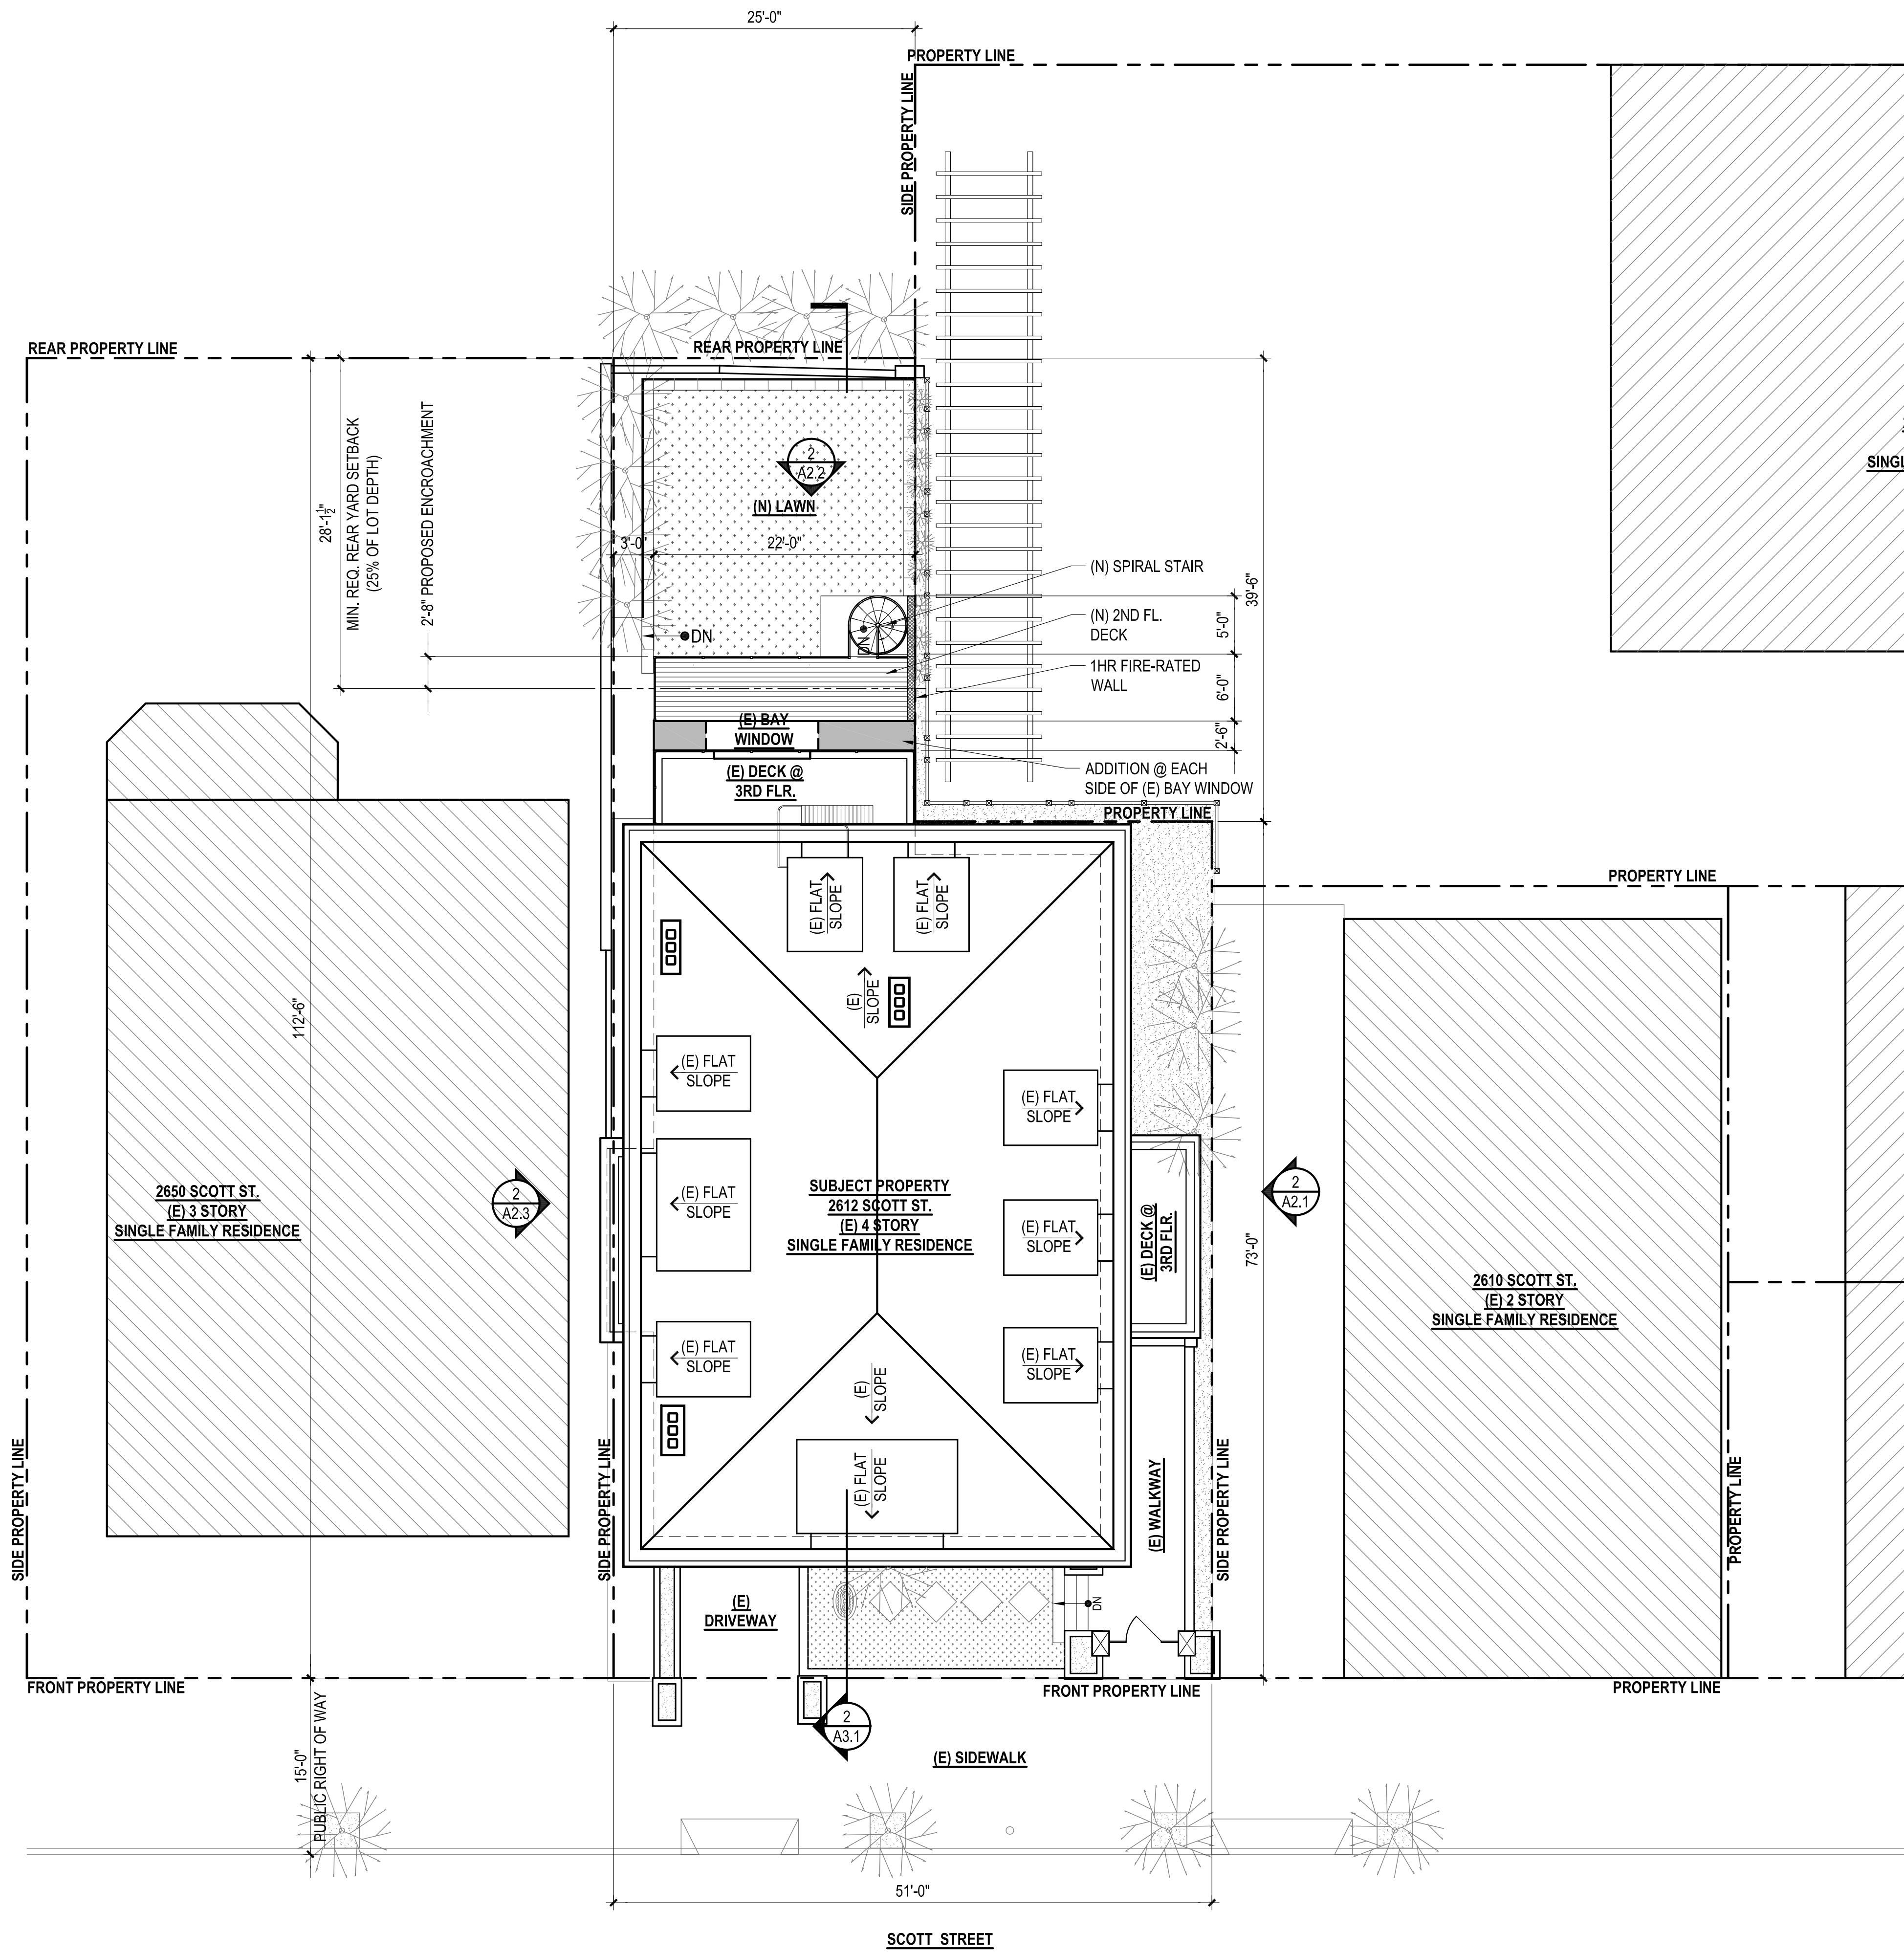

HTA!
HOOD THOMAS ARCHITECTS

LICENSED ARCHITECT
MARK THOMAS
NO. C19445
EXP. 06-30-2015
STATE OF CALIFORNIA

440 Spear Street San Francisco, California 94105
T: 415 543 5005 F: 415 495 3336

NOTES/KEYS:

NO.	DESCRIPTION	BY	DATE
REVISIONS			

DATE: 05.23.14

PROJECT: KAWAJA- HOLCOMBE
JOB NO.:
RESIDENCE ALTERATIONS


2612 SCOTT ST.
SAN FRANCISCO, CA 94123
BLOCK: 0561 LOT: 016

SHEET CONSULTANT:


SHEET TITLE:
EXISTING SITE PLAN

A0.2

SCALE: AS NOTED
DRAWN BY: KR/MC CHECKED BY: DF

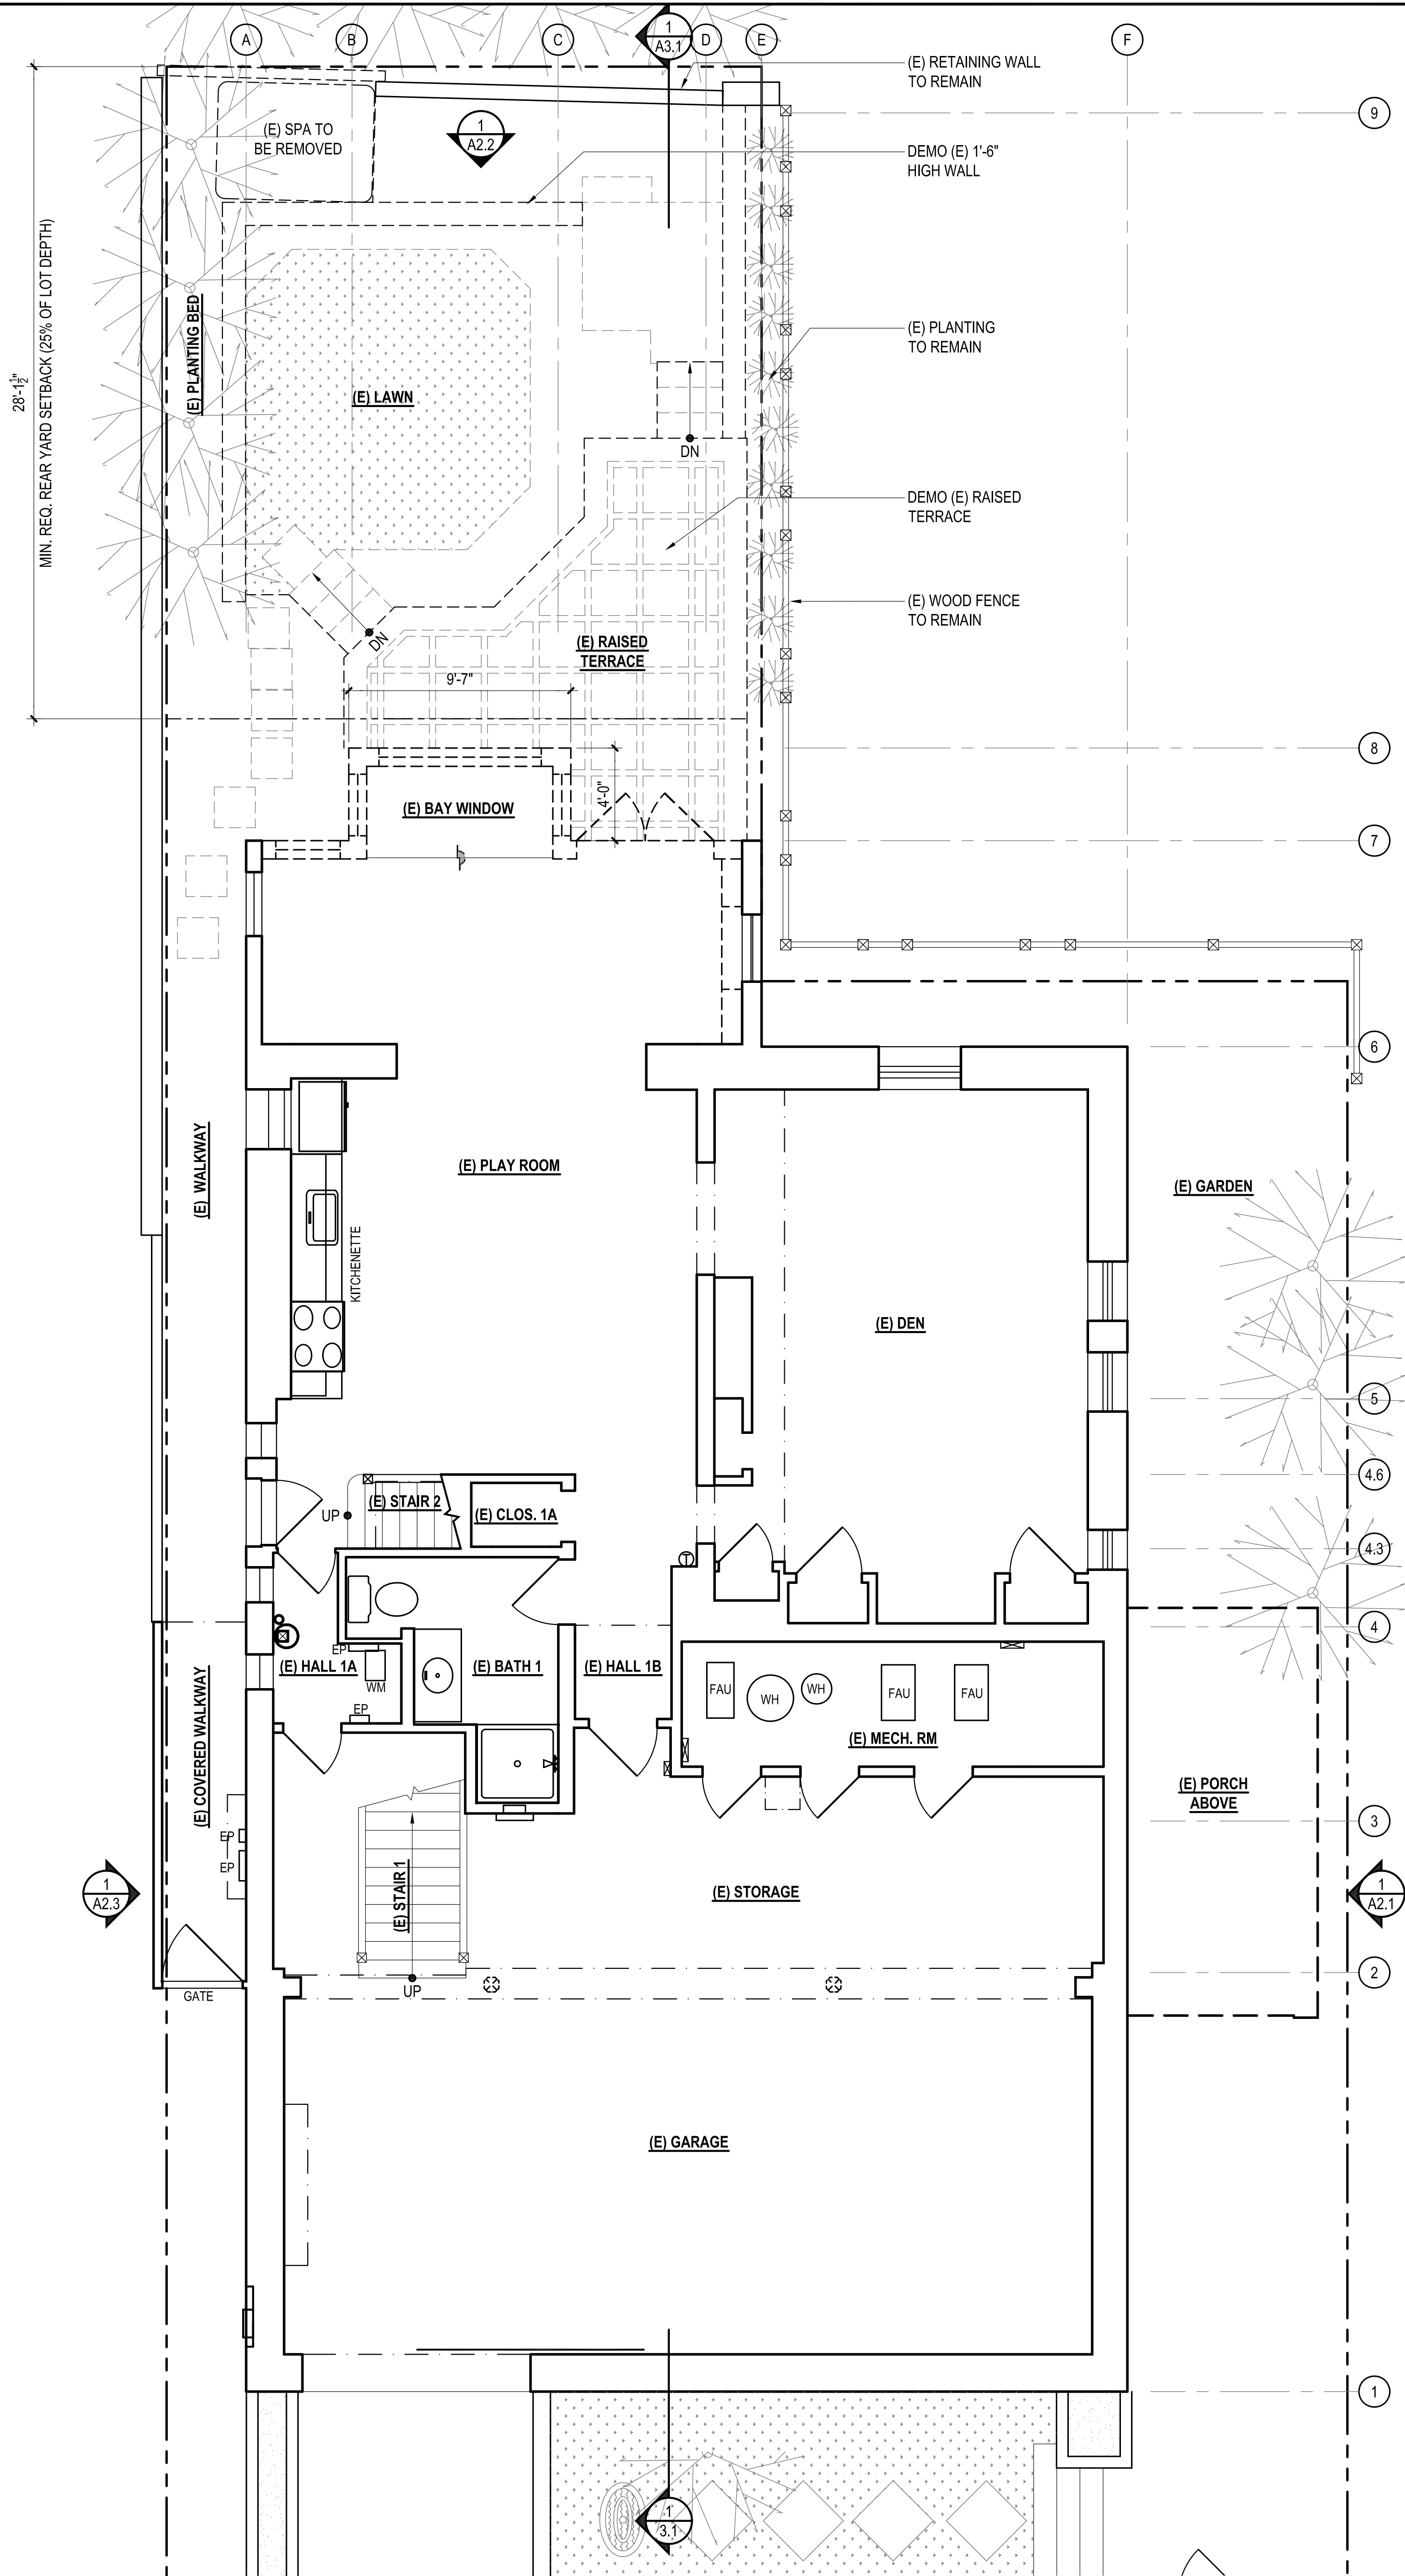


1 EXISTING 1ST FLOOR PLAN
SCALE: 1/4" = 1'-0"

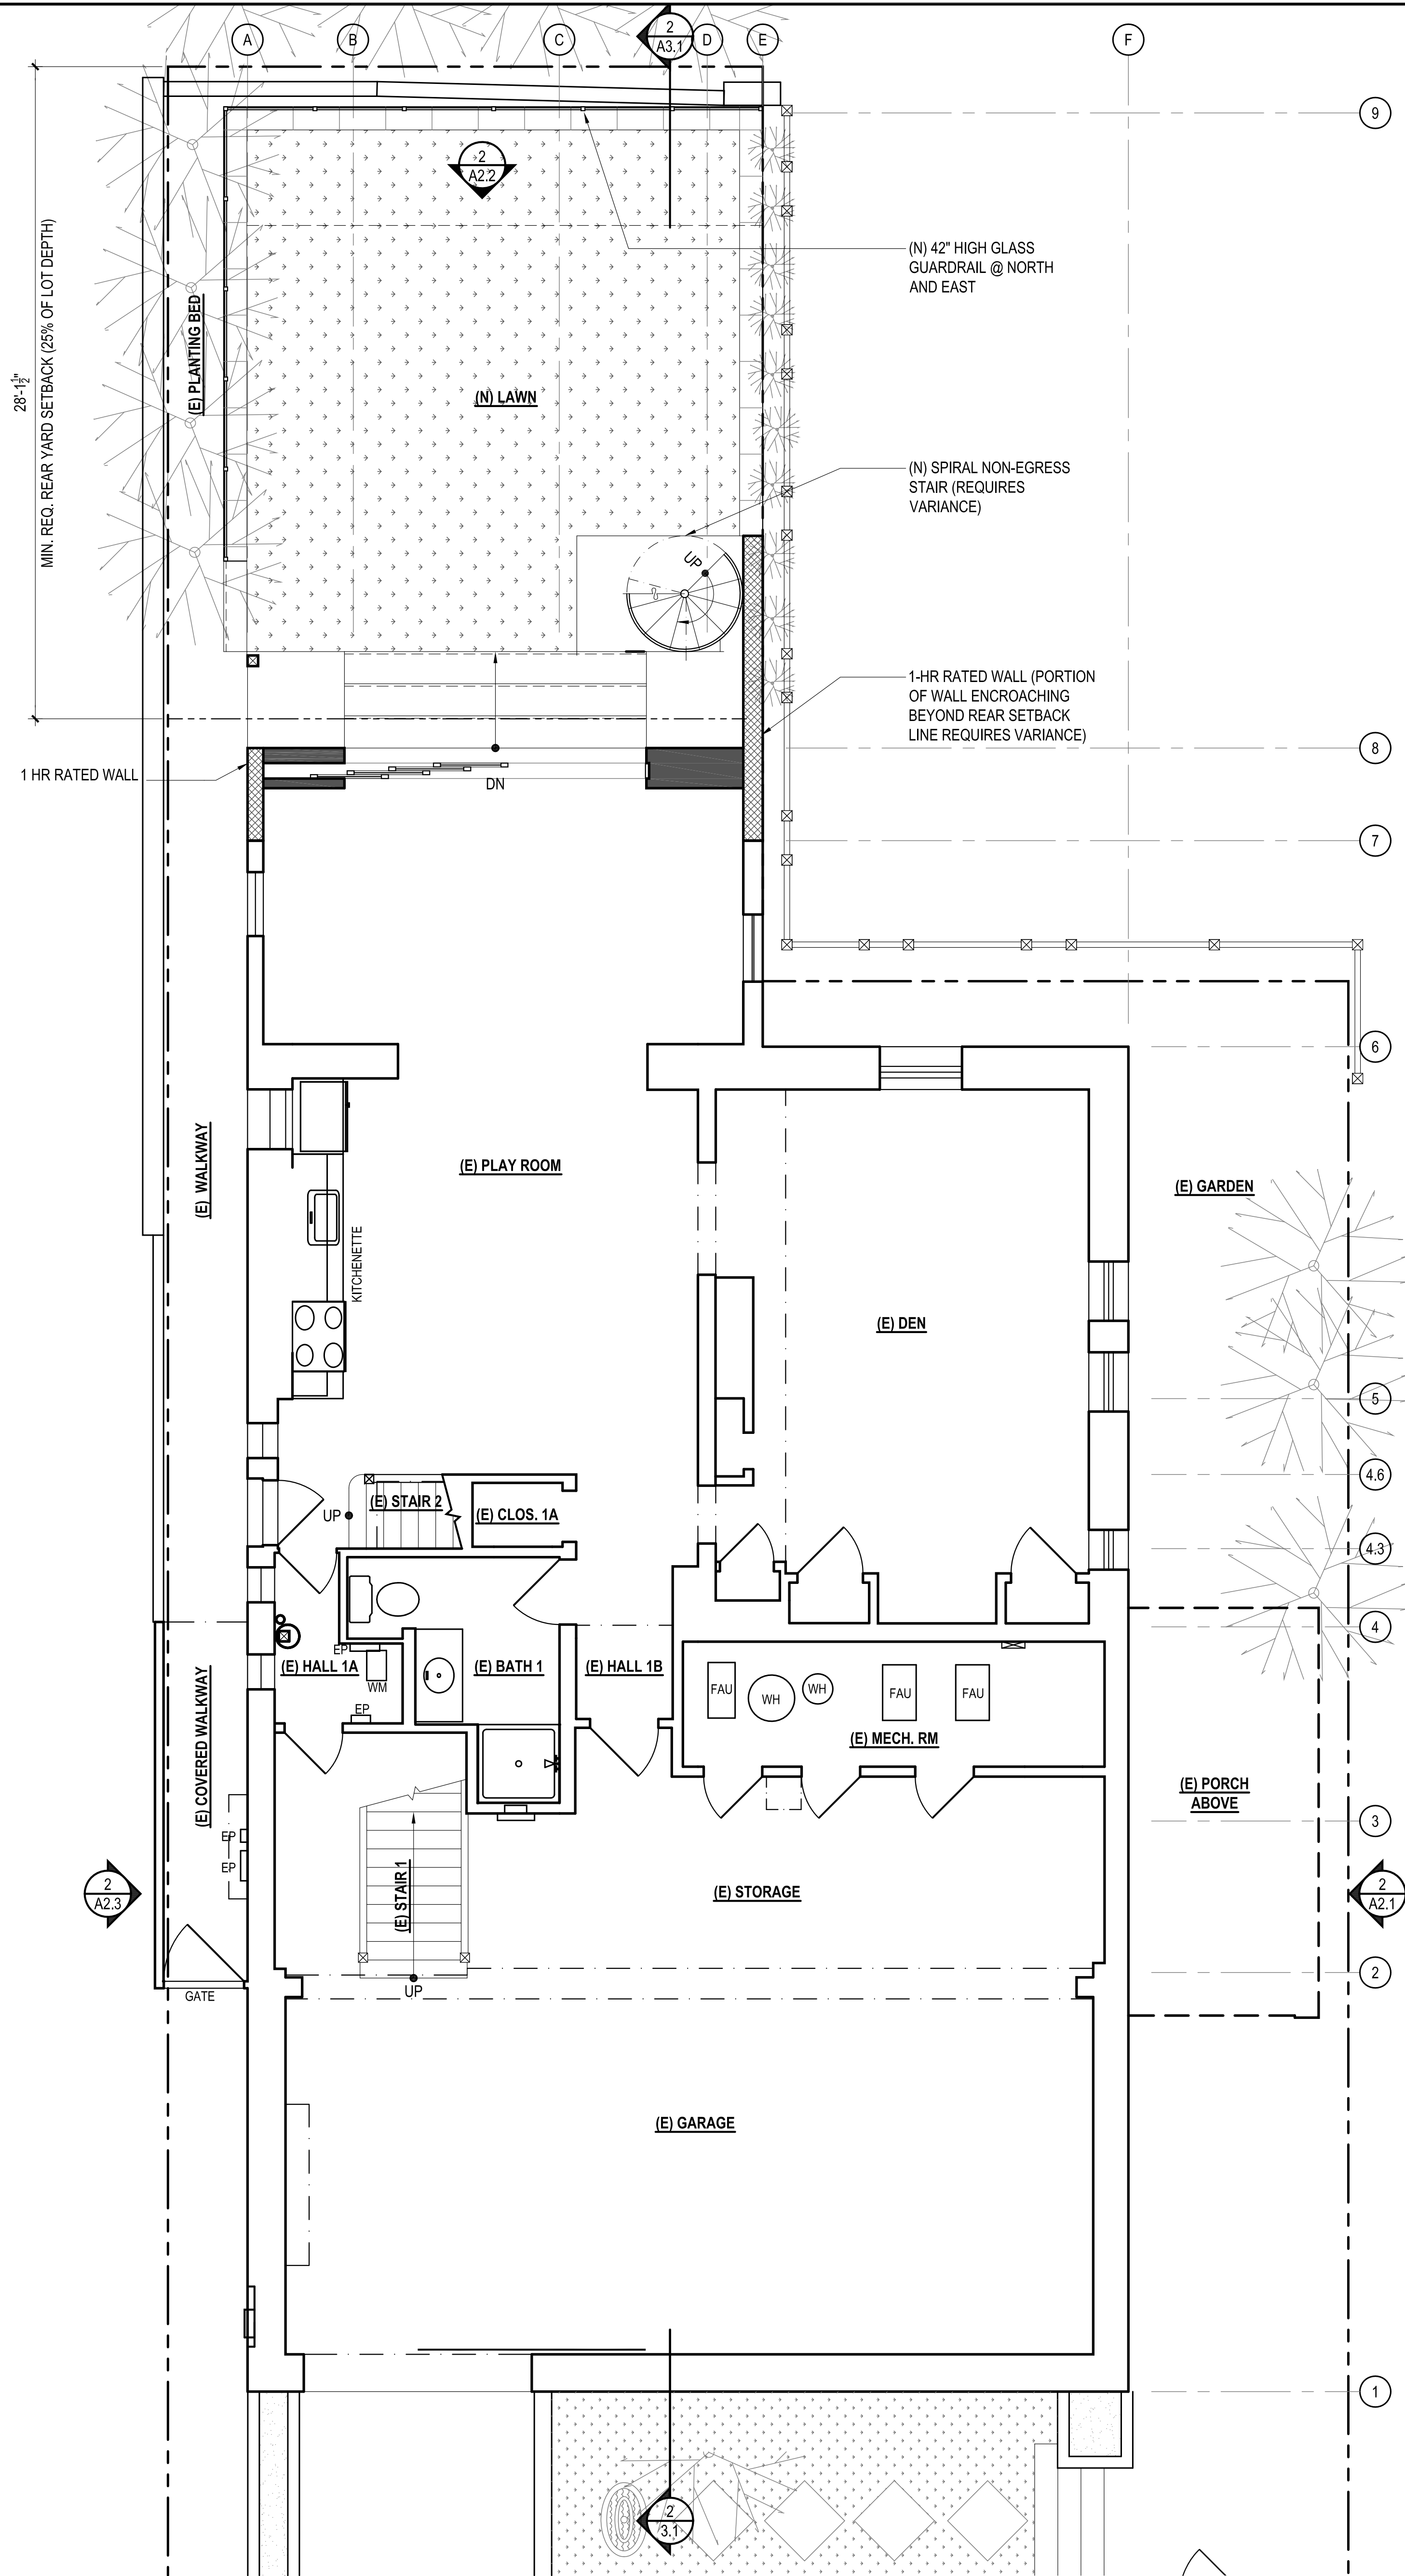

2 PROPOSED 1ST FLOOR PLAN
SCALE: 1/4" = 1'-0"

HTA!
HOOD THOMAS ARCHITECTS

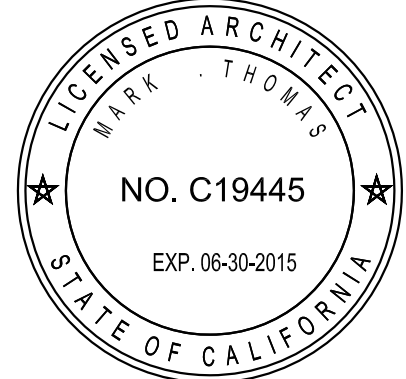

440 Spear Street San Francisco, California 94105
T: 415 543 5005 F: 415 495 3336

NOTES/KEYS:

- EXISTING WALL
- DEMOLISHED WALL
- NEW WALL
- NEW 1-HR FIRE RATED WALL

PROVIDE FIRE BLOCKING AT THE FOLLOWING LOCATIONS:

- A. CONCEALED STUD WALL & PARTITIONS INCLUDING FURRED SPACES & PARALLEL ROWS OF STUDS OR STAGGERED STUDS NOT EXCEEDING 10 FEET.
- B. CONNECTIONS BETWEEN HORIZONTAL & VERTICAL SPACES.
- C. STAIRWAYS, BETWEEN STAIR STRINGERS.
- D. CEILING & FLOOR OPENINGS.

NO.	DESCRIPTION	BY	DATE
REVISIONS			

DATE: 05.23.14

PROJECT: KAWAJA- HOLCOMBE
JOB NO.: RESIDENCE ALTERATIONS

2612 SCOTT ST.
SAN FRANCISCO, CA 94123
BLOCK: 0561 LOT: 016



SHEET CONSULTANT:

SHEET TITLE:
EXISTING & PROPOSED
1ST FLOOR PLANS

A1.1

SCALE: AS NOTED
DRAWN BY: KR/MC CHECKED BY: DF

DATE: 4/15/2014 BY: DARRIN POSTER
FILE: H:\P\DWG\SHARED\PROJECTS\CAD FILES\KAWAJA-HOLCOMBE\1-CAD\2D - REAR WORK - VARIANCE\2D-ADDITION - ONLY_A1.DWG

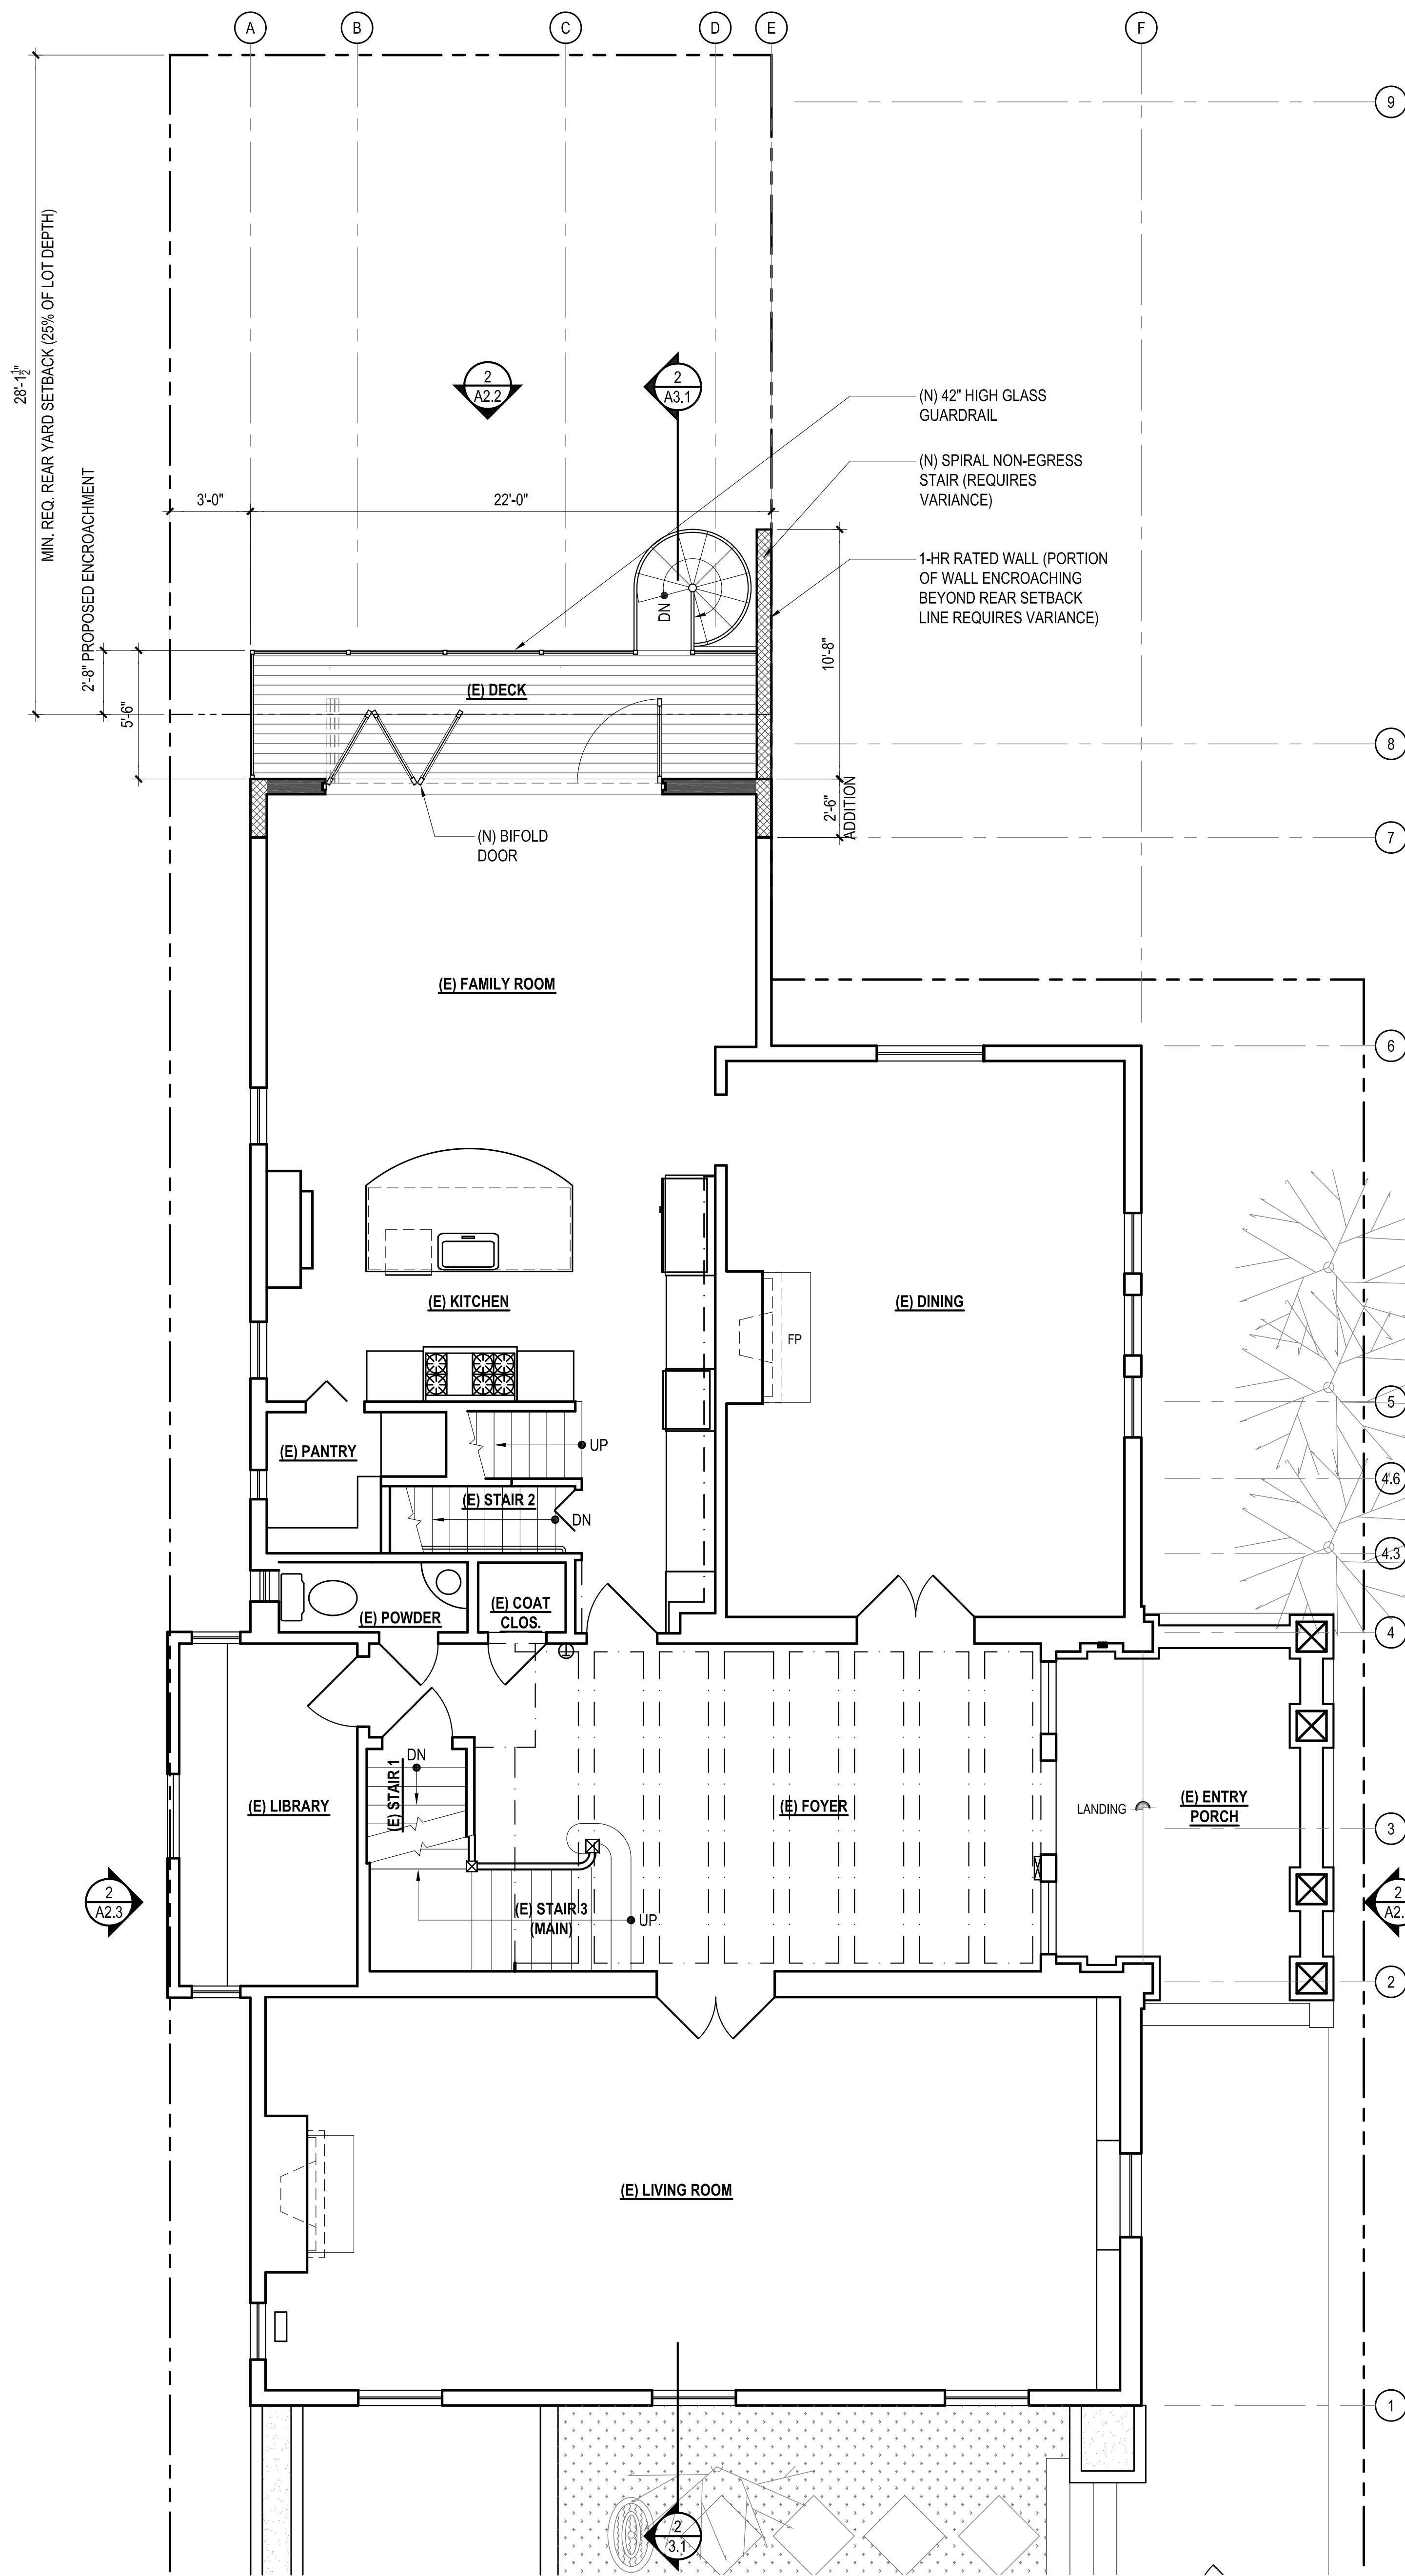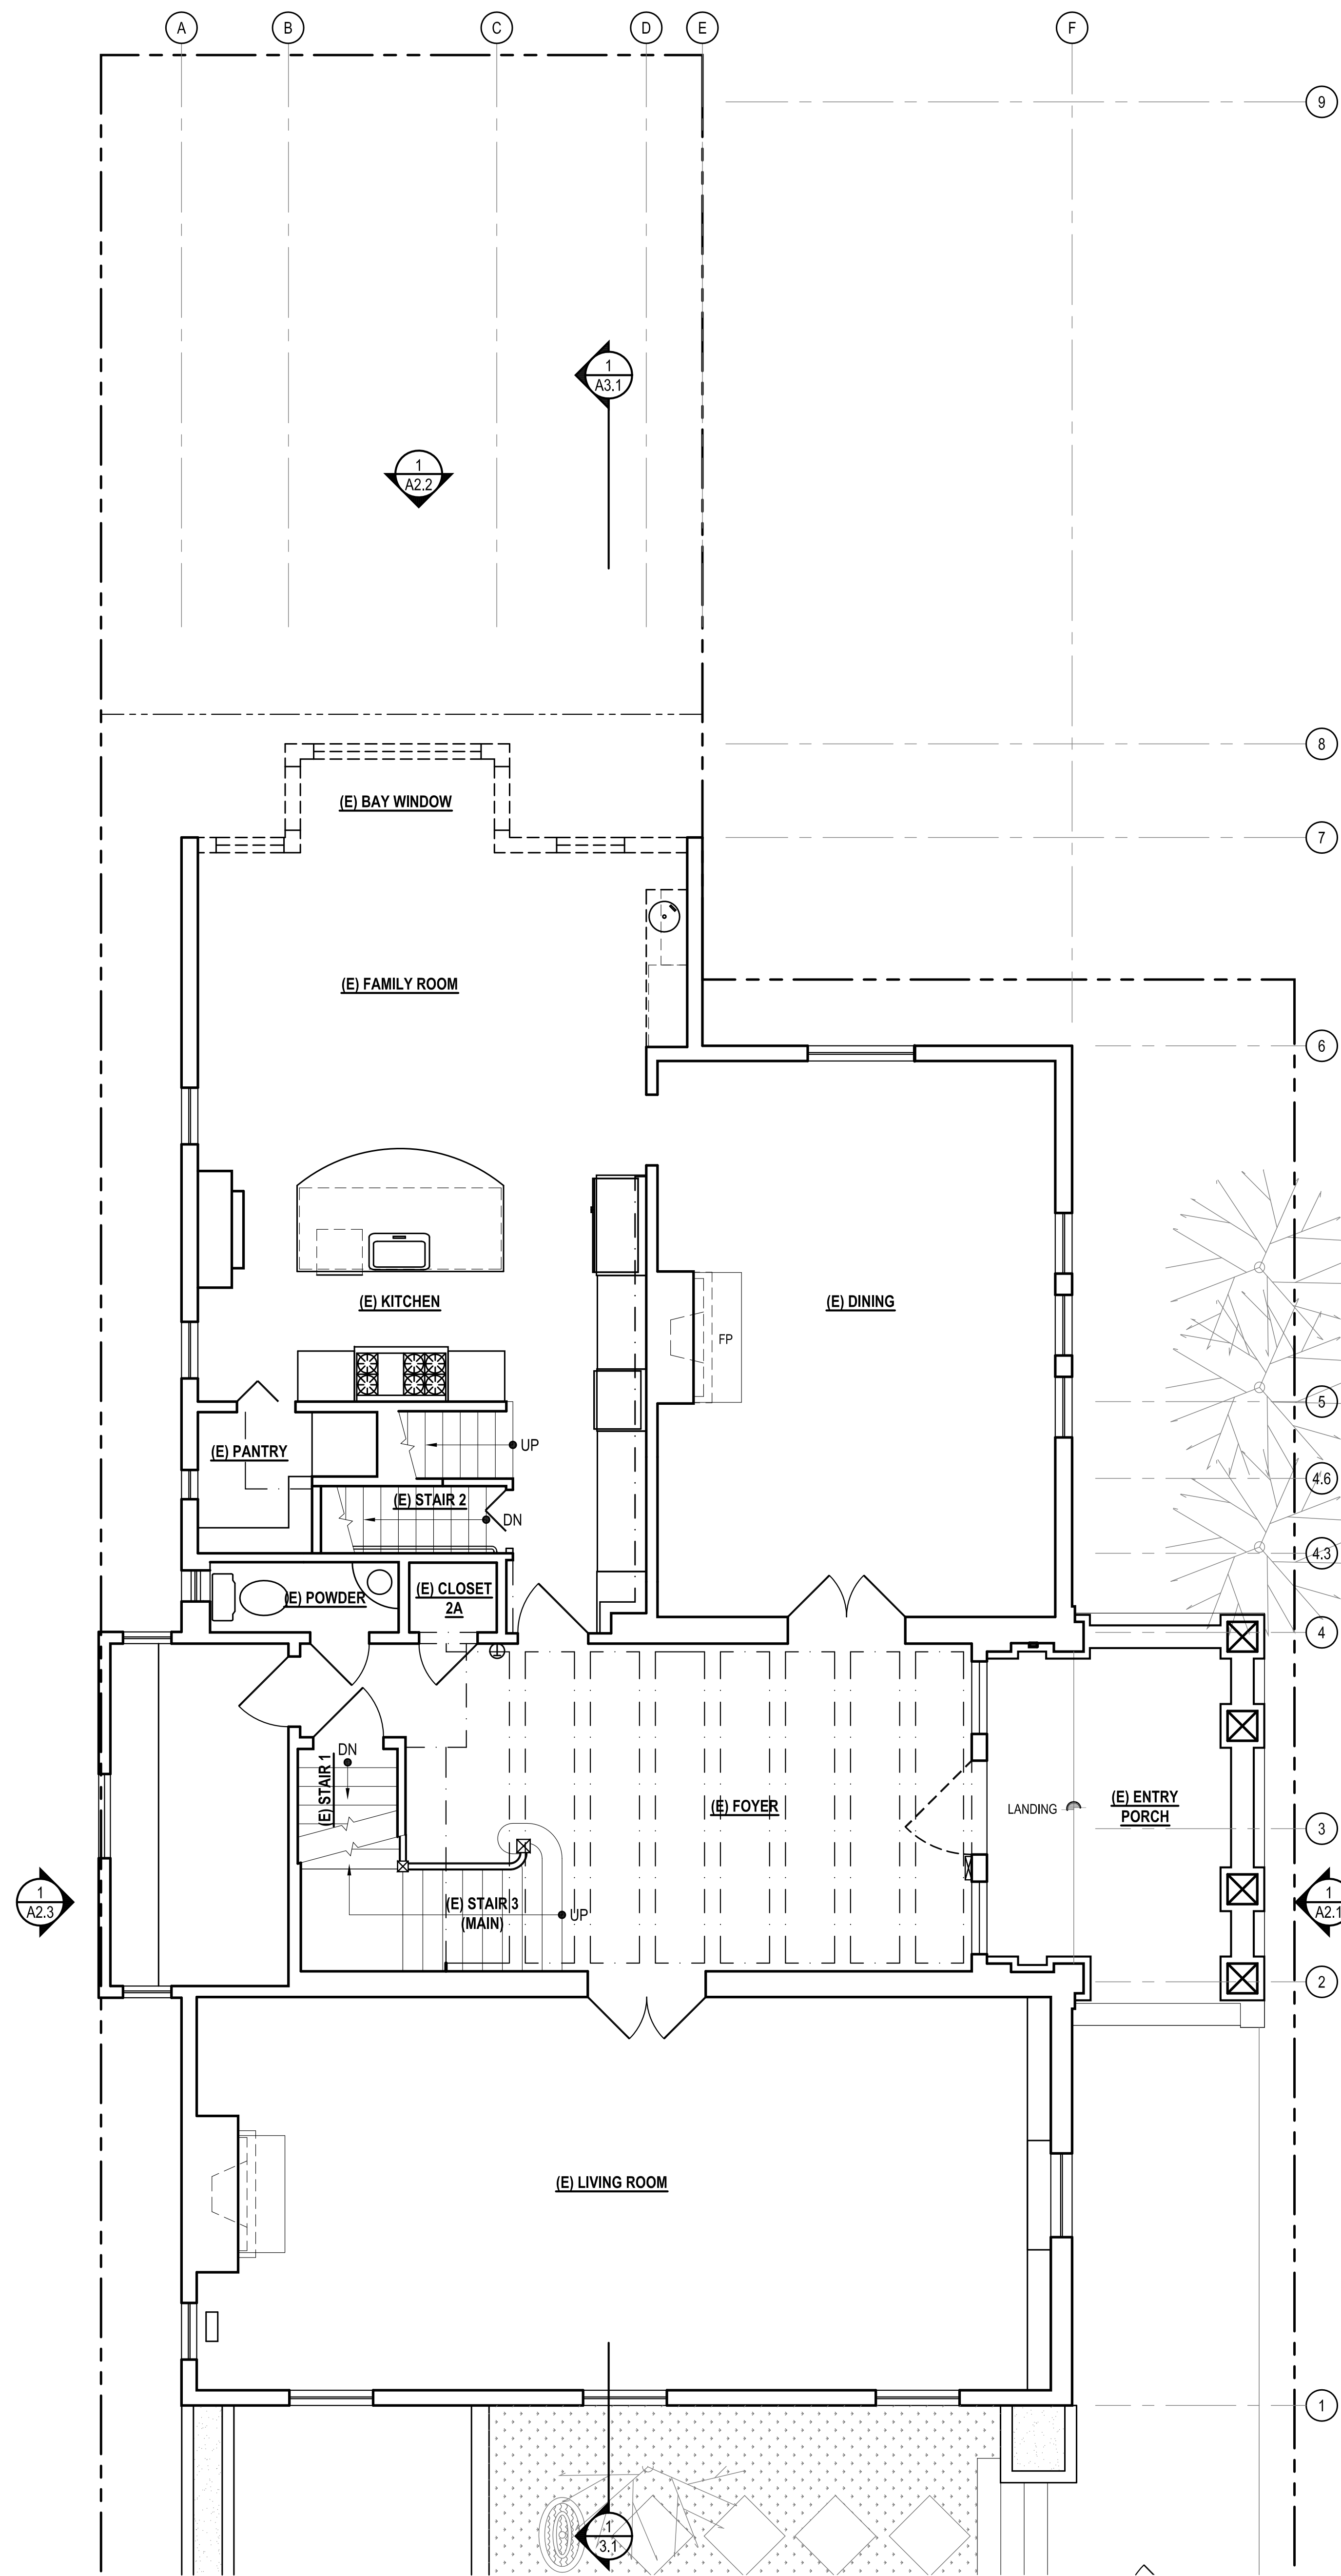

HTA!
HOOD THOMAS ARCHITECTS

LICENSED ARCHITECT
MARK THOMAS
NO. C19445
EXP. 06-30-2015
STATE OF CALIFORNIA

440 Spear Street San Francisco, California 94105
T: 415 543 5005 F: 415 495 3336

- NOTES/KEYS:
- EXISTING WALL
 - DEMOLISHED WALL
 - NEW WALL
 - NEW 1-HR FIRE RATED WALL

NO.	DESCRIPTION	BY	DATE
1	EXISTING WALL		

DATE: 05.23.14

PROJECT: KAWAJA- HOLCOMBE
JOB NO.:
RESIDENCE ALTERATIONS
2612 SCOTT ST.
SAN FRANCISCO, CA 94123
BLOCK: 0561 LOT: 016

SHEET CONSULTANT:

SHEET TITLE:
EXISTING & PROPOSED
2ND FLOOR PLAN

A1.2

SCALE: AS NOTED
DRAWN BY: KR / MC
CHECKED BY: DE

DATE: 4/15/2014 BY: DWARDO FOSTER

FILE: W:\SERVING\RESIDENTIAL\CLIENTS\CAD FILES\KAWAJA-HOLCOMBE\CAD\02 - REAR WORK - V\KAWAJA-HOLCOMBE-02-REAR-01.dwg



2 PROPOSED SIDE ELEVATION - SOUTH
SCALE: 1/4" = 1'-0"



1 EXISTING SIDE ELEVATION - SOUTH
SCALE: 1/4" = 1'-0"

HTA!
HOOD THOMAS ARCHITECTS

LICENSED ARCHITECT
HARRIS THOMAS
NO. C19445
EXP. 06-30-2015
STATE OF CALIFORNIA

440 Spear Street San Francisco, California 94105
T: 415 543 5005 F: 415 495 3336

NOTES/KEYS:

NO.	DESCRIPTION	BY	DATE
REVISIONS			

DATE: 05.23.14

PROJECT: KAWAJA- HOLCOMBE
JOB NO.: RESIDENCE ALTERATIONS

2612 SCOTT ST.
SAN FRANCISCO, CA 94123
BLOCK: 0561 LOT: 016

SHEET CONSULTANT:

SHEET TITLE:
EXISTING & PROPOSED
SIDE ELEVATION - SOUTH

A2.1

SCALE: SEE PLAN.
DRAWN BY: KR/MC CHECKED BY: DF