



SAN FRANCISCO PLANNING DEPARTMENT

Discretionary Review Full Analysis

HEARING DATE: JULY 11, 2013

1650 Mission St.
Suite 400
San Francisco,
CA 94103-2479

Reception:
415.558.6378

Fax:
415.558.6409

Planning
Information:
415.558.6377

Date: July 3, 2013
Case No.: **2012.0397D**
Project Address: **205 FREDERICK STREET**
Zoning: RH-3 (Residential, House, Three-Family) District
[within ¼ mile of the Haight Street Neighborhood Commercial District (NCD)]
40-X Height and Bulk District
Block/Lot: 1269/001
Project Sponsor: Jim Angelus
Jeremy Paul (agent) for Jim Angelus (applicant / restaurant operator)
1325 California Street
San Francisco, CA 94109
Staff Contact: Sharon M. Young – (415) 558-6346
sharon.m.young@sfgov.org
Recommendation: **Do Not Take Discretionary Review and approve**

PROJECT DESCRIPTION

The proposal is to legalize the change of use of commercial space previously occupied by a retail grocery store's delicatessen section to a Limited Restaurant use (d.b.a. Bacon Bacon) on the first and mezzanine floors of the two-story mixed-use building.

The proposal includes tenant improvements for the installation of an odor abatement system into the existing kitchen hood exhaust system and a new dining service counter. The proposed Limited Restaurant use will also include accessory food preparation for their mobile food truck during business hours when the establishment is in operation for meal service. The property's commercial use is considered to be a Limited Commercial Use pursuant to Planning Code Section 186.

SITE DESCRIPTION AND PRESENT USE

The project site at 205 Frederick Street (aka 205A Frederick Street and formerly 219 Frederick Street) is located on the southwest corner of Ashbury and Frederick Streets; Assessor's Block 1269; Lot 001. It is located within the RH-3 (Residential, House, Three-Family) Zoning District and 40-X Height and Bulk District, and within ¼ mile of the Haight Street Neighborhood Commercial District (NCD). The subject lot is approximately 2,886 square feet (25.167 feet wide by 100 feet deep) in size and occupied by a two-story mixed use building (occupying the side of the subject lot at the corner of Ashbury and Frederick Streets) constructed circa 1900. The existing building is not listed in the Planning Department's 1976 Architectural Survey (AS survey) or the National or California Registers as having architectural significance. The two-story building is occupied by commercial establishments Ashbury Market (grocery store) and Bacon Bacon on the ground floor and five residential units on the second floors of the building. From approximately 1963 to 1980, the subject commercial space was occupied by a laundromat. From approximately 1980 to 2011, the subject commercial space was occupied by the grocery store's delicatessen. Bacon Bacon was established on the subject property in January 2012.

SURROUNDING PROPERTIES AND NEIGHBORHOOD

The project site is located within the Haight-Ashbury neighborhood. The surrounding development consists primarily of residential and a few mixed-used buildings. The scale of development in the area consists primarily of one- to three-story structures.

BUILDING PERMIT NOTIFICATION

TYPE	REQUIRED PERIOD	NOTIFICATION DATES	DR FILE DATE	DR HEARING DATE	FILING TO HEARING TIME
312 Notice	30 days	December 12, 2012 - January 10, 2013	January 10, 2013	July 11, 2013	182 days*

*The project sponsor and DR requestor had requested the scheduling of the DR hearing be postponed pending negotiations between the two parties to possibly work out a resolution.

HEARING NOTIFICATION

TYPE	REQUIRED PERIOD	REQUIRED NOTICE DATE	ACTUAL NOTICE DATE	ACTUAL PERIOD
Posted Notice	10 days	July 1, 2013	July 1, 2013	10 days
Mailed Notice	10 days	July 1, 2013	June 28, 2013	13 days

PUBLIC COMMENT

	SUPPORT	OPPOSED	NO POSITION
Adjacent neighbor(s)	--	2	--
Other neighbors on the block or directly across the street, within the neighborhood, other cities/states	Approx. 2,900 (petition/letters)	2	--
Neighborhood groups	--	1 (Haight Ashbury Improvement Association)	--

DR REQUESTOR

The DR Request was filed by one individual:

M. Whitney Gilkey, resident of 210 Frederick Street, directly adjacent and north of the project site, represented by **Ryan J. Patterson, Esq. (Zacks & Freedman, P.C.)**, 235 Montgomery Street, Suite 400, authorized agent of DR Requestor.

DR REQUESTOR'S CONCERNS AND PROPOSED ALTERNATIVES

The DR Requestor's concerns are summarized below:

- Bacon Bacon is does not meet the Planning Code requirement and is not an extension of a lawful nonconforming deli use that was accessory to the grocery store d.b.a Ashbury Market based on its permit history and expansion of the commercial space, which requires conditional use authorization to legalize the use size limits and is considered an intensification of a nonconforming use. In addition, there was not a permit filed to allow the change of use of the laundromat to deli use.
- The existing limited restaurant use is not compatible within the surrounding residential neighborhood because of fire hazards potentially from a grease fire and the associated food truck, noxious (bacon) food odors, traffic impacts, health code violations, and insufficient seating and waiting areas.

The DR Requestor's proposed alternative would be to disapprove the permit and have the commercial space remain a deli sandwich counter with no cooking (the use which was previously there), the front door should not be left open, the food truck should not be parked within the RH-3 Zoning District, adequate measures should be taken to prevent noxious odors and noise impacts, and hours of operation should be limited.

[See attached *Request for Discretionary Review application*, dated January 10, 2013 and June 26, 2013 (supplemental), for further details on the DR Requestor's concerns and proposed alternatives.]

PROJECT SPONSOR'S RESPONSE TO DR APPLICATION

The Project Sponsor has provided the following response to the DR Requestor's concerns and proposed alternative as summarized below:

- Bacon Bacon intends to upgrade the exhaust removal and mechanical ventilation systems of the building and has made efforts to work with the DR Requestor (including their attorney and engineer) to resolve a final design for this system.
- In 1990, a building permit was issued to remodel the grocery store's deli commercial space.
- The project sponsor has submitted a petition and emails/letters of support from neighbors and the general public to demonstrate support of the limited restaurant remaining at the project site.

The Project Sponsor has responded with the following alternatives to the proposal:

- Install an odor abatement system into the existing kitchen hood exhaust system and a new dining service counter.

[See attached *Response to Discretionary Review* dated May 10, 2013 and June 26, 2013 (supplemental), for the Project Sponsor's detailed response.]

PROJECT ANALYSIS

The Limited Restaurant Use d.b.a. Bacon Bacon

The proposal involves legalizing the change of use of commercial space previously occupied by a retail grocery store's delicatessen section to a Limited Restaurant use (d.b.a. Bacon Bacon) with approximately 1,700 square feet of floor area on the first and mezzanine floors of the two-story mixed-use building. The proposal includes tenant improvements for the installation of an odor abatement system into the existing kitchen hood exhaust system and a new dining service counter. The proposed Limited Restaurant use will also include accessory food preparation for their mobile food truck during business hours when the establishment is in operation for meal service. The property's commercial use is considered to be a Limited Commercial Use pursuant to Planning Code Section 186.

According to Planning Department records, the former authorized use of the subject site at 205 Frederick Street is a retail grocery store with accessory deli (previously occupied by Ashbury Market) permitted as a Limited Commercial Nonconforming Use under Planning Code Section 186 within the RH-3 Zoning District. Since the subject lot is within ¼ mile of the Haight Street Neighborhood Commercial District (NCD), the Haight Street NCD zoning controls also apply to the subject property. Within the RH-3 Zoning District, the hours of operation of a Limited Commercial Nonconforming Use which is open to the public shall be limited to the period between 6:00 a.m. and 10:00 p.m. under Section 186(b)(3) of the Planning Code. Normal days and hours of operation for meal service shall be maintained providing for breakfast (typically 7:00 a.m. to 11 a.m.), lunch (typically 11 a.m. to 2 p.m.), and dinner service (typically 5 p.m. to 10 p.m.) a minimum of five days a week; a minimum of two meal services should be provided during each business day. A "catering establishment" which is not open to the public and which is primarily being utilized as a "commissary" (commercial kitchen) for a mobile food truck on the subject property is not permitted within the RH-3 Zoning District within ¼ mile of the Haight Street NCD. The proposed limited restaurant use as a separate commercial tenant space is not considered an intensification or enlargement of a nonconforming use pursuant to a Zoning Administrator's interpretation in 1994 of Planning Code Section 181 (indicated below). In addition, Planning Code provisions for use size limits within the Haight NCD did not apply to the subject property in 1980 because those provisions did not exist at that time. Neighborhood Commercial controls were added in 1987 and Planning Code Section 312 requiring neighborhood notification for the change of use were added in 2000.

Planning Code Definition of Limited Restaurant

A **limited restaurant** is defined under Planning Code Section 790.90 as:

- (a) A retail eating and/or drinking use which serves foods and/or drinks to customers for consumption on or off the premises, that may or may not have seating. It may include wholesaling, manufacturing, or processing of foods, goods, or commodities on the premises as an accessory use as set forth in Section 703.2(b)(1)(C)(v).
- (b) It includes, but is not limited to, specialty foods provided by bakeries, delicatessens, and confectioneries meeting the above characteristics, but it is distinct from a Restaurant, as defined in Section 790.91, and a Bar, as defined in Section 790.22. It may also operate as a Take-Out Food use as defined in Section 790.122.

- (c) It shall not provide on-site beer and/or wine sales for consumption on the premises, but may provide off-site beer and/or wine sales for consumption off the premises with a California Alcoholic Beverage Control Board License type 20 (off-sale beer and wine) within the accessory use limits as set forth in Section 703.2(b)(1)(C)(vi). This use must comply with the controls set forth in Section 703.5.

Planning Code Interpretation 181 – LCU, addition of a shop (effective March 1994)

Code Section: 181

Subject: LCU, addition of another shop

Effective Date: 3/94

Interpretation:

This Section prohibits the enlargement or intensification of a nonconforming use. In the case where a limited commercial use (See Section 186) contained another room that was surplus to the needs of the current commercial use but was apparently always commercial floor area, the surplus space could be used for a separate retail use without being considered an enlargement or intensification of a nonconforming use.

Issues and Considerations

- The project sponsor has been advised that if the Limited Restaurant use is approved on the subject property, the accessory mobile food truck food preparation use must maintain the same hours of operation as the Limited-Restaurant use since a “commissary” (kitchen), which is not open to the public, is not a permitted use on the project site. The project sponsor has also been advised to contact the appropriate City agencies for information regarding on-street parking and loading requirements for their mobile food truck in the public right-of-way since it is not under the Planning Department’s jurisdiction.
- On May 7, 2013, the Department of Public Health ordered Bacon Bacon to cease operations of the Limited Restaurant use without a valid health permit due to the lack of an approved Health Permit Zoning Referral from the Planning Department. In early June 2013, Bacon Bacon relocated its restaurant and food truck preparation use operations to a new location at 1710 Mission Street providing food services to an existing restaurant and bar (d.b.a. Brick and Mortar Music Hall) within the Mission District.

ENVIRONMENTAL REVIEW

The Project is exempt from the California Environmental Quality Act (“CEQA”) as a Class 1 categorical exemption.

RESIDENTIAL DESIGN TEAM REVIEW

Because the request for Discretionary Review pertains to the change of use rather than the design of the proposed project, the proposed project did not require review by the Department’s Residential Design Team (RDT). As such, a Design Review Checklist is not included with this analysis.

BASIS FOR RECOMMENDATION

The Department believes the proposed project does not contain or create exceptional or extraordinary circumstances for the following reasons:

- Based on a review of the DR Requestor's application, Project Sponsor's building permit application (which includes proposed upgraded exhaust removal and ventilation systems), the conditions under which a Limited Nonconforming Use must operate pursuant to Planning Code Section 186(b)(1) through (7), including hours of operation limited to 6:00 a.m. to 10:00 p.m., truck loading limited to avoid interference to the public, and that noise, odors and other nuisance factors shall be adequately controlled, the Planning Department believes that the Limited Restaurant use is appropriate at the subject property.

RECOMMENDATION:	Do Not Take Discretionary Review and approve the project
------------------------	---

Attachments:

Block Book Map
Sanborn Map
Zoning Map
Aerial Photographs
Context Photos
Section 312 Notice
DR Application
Response to DR Application
Reduced Plans

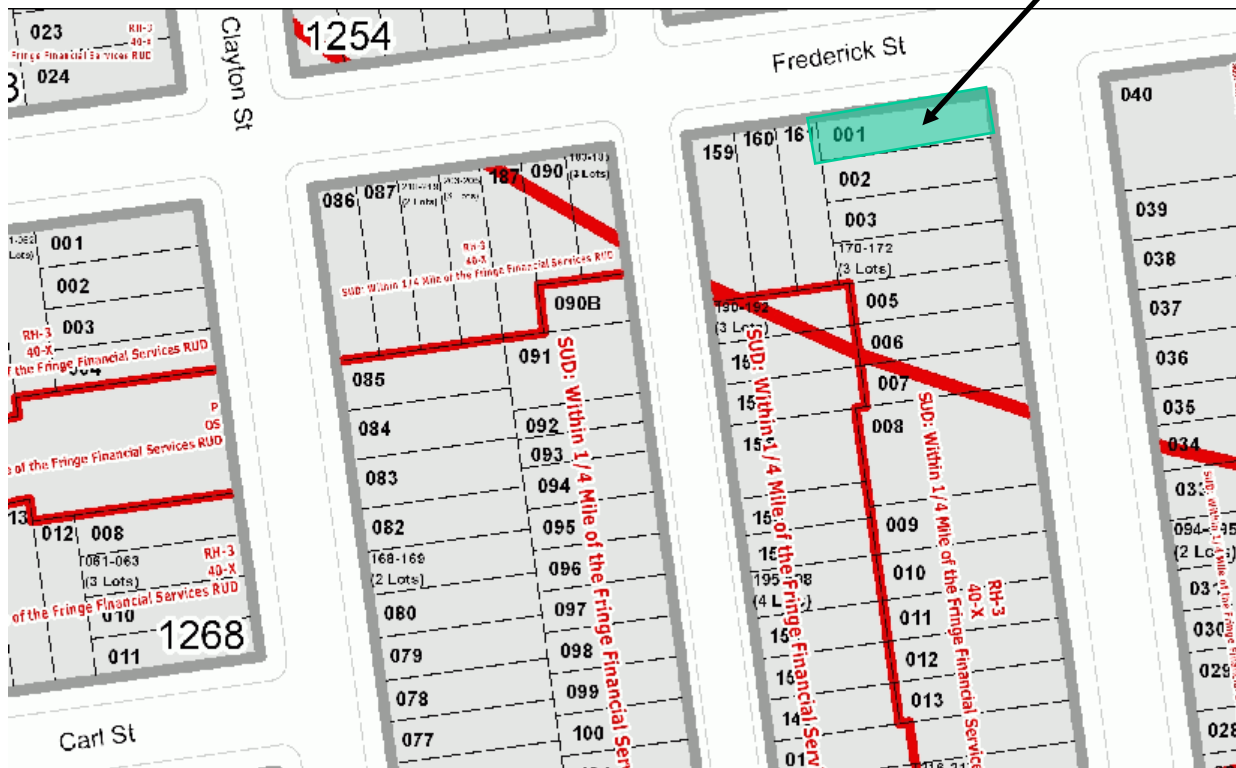
Zoning Map



Discretionary Review Hearing
Case Number 2012.0397D
205 Frederick Street




Parcel Map



Discretionary Review Hearing
 Case Number 2012.0397D
 205 Frederick Street



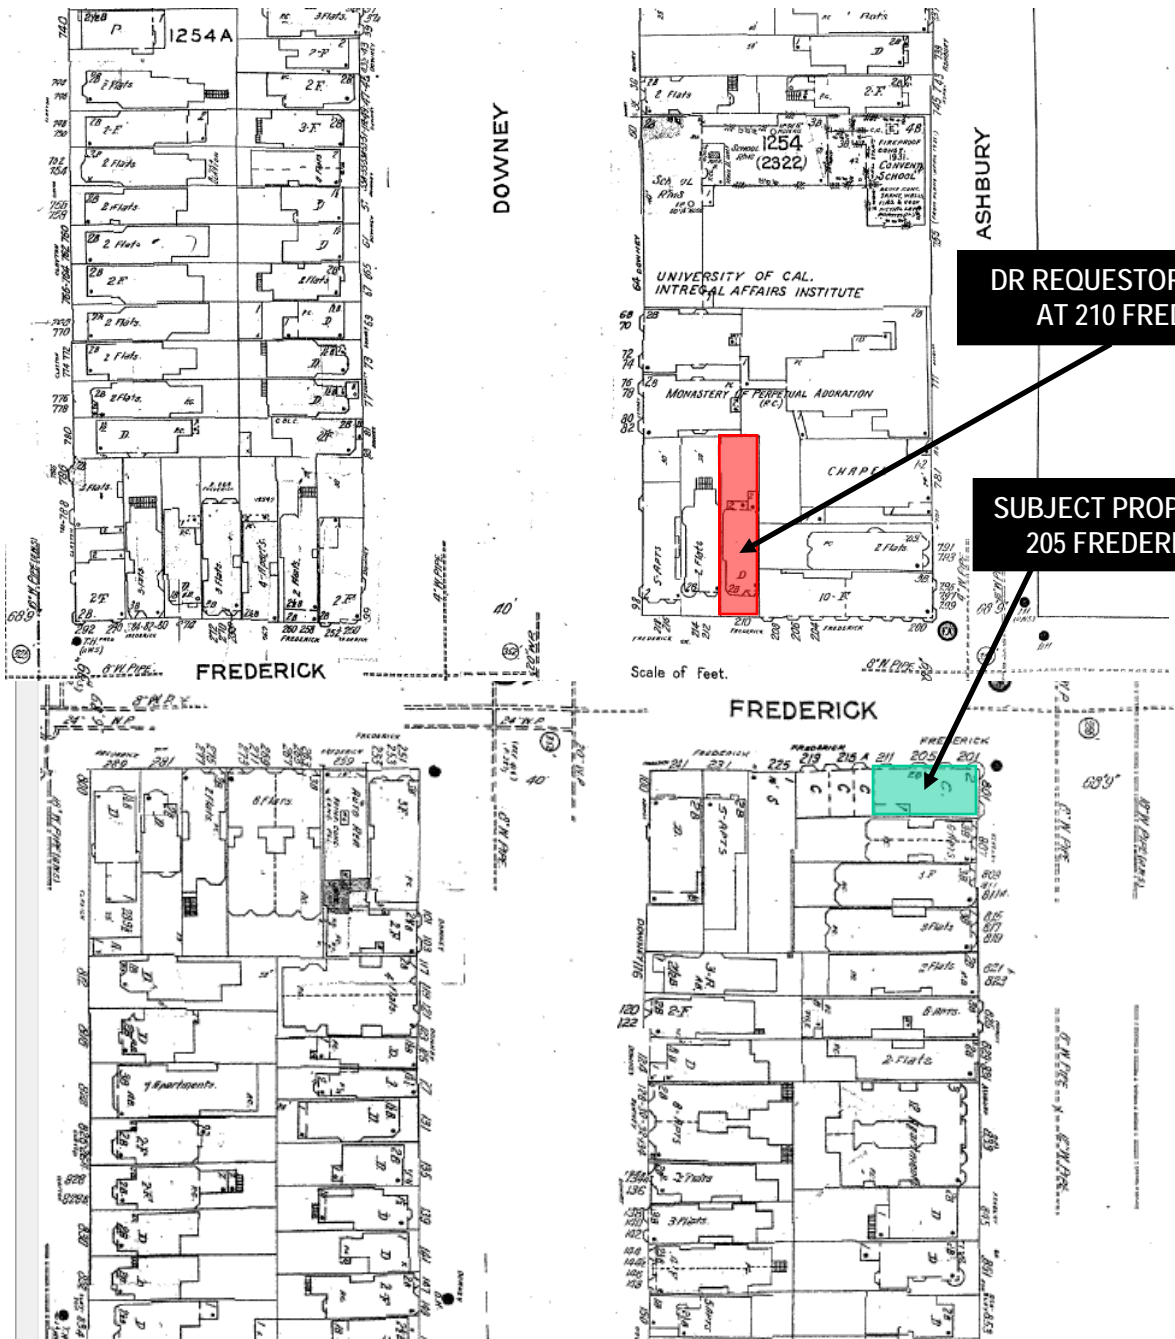Sanborn Map*



DR REQUESTOR'S PROPERTY
AT 210 FREDERICK ST

SUBJECT PROPERTY AT
205 FREDERICK ST

*The Sanborn Maps in San Francisco have not been updated since 1998, and this map may not accurately reflect existing conditions.



Discretionary Review Hearing
Case Number 2012.0397D
205 Frederick Street

Aerial Photo



**DR REQUESTOR'S PROPERTY
AT 210 FREDERICK STREET**

**SUBJECT PROPERTY
AT 205 FREDERICK ST**

Discretionary Review Hearing
Case Number 2012.0397D
205 Frederick Street



Aerial Photo



**SUBJECT PROPERTY AT
205 FREDERICK ST**

**DR REQUESTOR'S PROPERTY
AT 210 FREDERICK ST**



Site Photo

VIEW OF SUBJECT PROPERTY FROM FREDERICK ST



Discretionary Review Hearing
Case Number 2012.0397D
205 Frederick Street

Site Photo

VIEW OF RESTAURANT INTERIOR



Discretionary Review Hearing
Case Number 2012.0397D
205 Frederick Street

Site Photo

VIEW OF SUBJECT BLOCK FROM FREDERICK STREET



Discretionary Review Hearing
Case Number 2012.0397D
205 Frederick Street

Site Photo

VIEW OF OPPOSITE FROM FREDERICK STREET



Discretionary Review Hearing
Case Number 2012.0397D
205 Frederick Street

12.03970

DISCRETIONARY REVIEW APPLICATION



205 Frederick Street

January 10, 2013

RECEIVED

JAN 10 2013

CITY & COUNTY OF S.F.
PLANNING DEPARTMENT
PIC

APPLICATION FOR Discretionary Review

1. Owner/Applicant Information

DR APPLICANT'S NAME:		
M. Whitney Gilkey		
DR APPLICANT'S ADDRESS:	ZIP CODE:	TELEPHONE:
210 Frederick Street, San Francisco, CA	94117	(415)956-8100
PROPERTY OWNER WHO IS DOING THE PROJECT ON WHICH YOU ARE REQUESTING DISCRETIONARY REVIEW NAME:		
Jeremy Paul, Quickdraw Permit Consulting (agent)		
ADDRESS:	ZIP CODE:	TELEPHONE:
1325 California Street, San Francisco, CA	94109	(415) 552-1888
CONTACT FOR DR APPLICATION:		
Same as Above <input type="checkbox"/> Ryan J. Patterson, Esq. / Zacks & Freedman, P.C.		
ADDRESS:	ZIP CODE:	TELEPHONE:
235 Montgomery Street, Suite 400, San Francisco, CA	94104	(415) 956-8100
E-MAIL ADDRESS:		
ryanp@zulpc.com		

2. Location and Classification

STREET ADDRESS OF PROJECT:		ZIP CODE:		
205A Frederick Street, San Francisco, CA		94117		
CROSS STREETS:				
SW corner of Ashbury St. & Frederick St.				
ASSESSORS BLOCK/LOT:	LOT DIMENSIONS:	LOT AREA (SQ. FT.):	ZONING DISTRICT:	HEIGHT/BULK DISTRICT:
1269 /001	106'-4" x 27'	2,866 sq. ft.	RH-3	40-X

3. Project Description

Please check all that apply

Change of Use Change of Hours New Construction Alterations Demolition Other

Additions to Building: Rear Front Height Side Yard
Grocery Store w/ accessory Deli ("Ashbury Market")

Present or Previous Use:

Proposed Use: Limited Restaurant ("Bacon Bacon")

Building Permit Application No. 2012.10.05.1468

Date Filed: 10/9/12

4. Actions Prior to a Discretionary Review Request

Prior Action	YES	NO
Have you discussed this project with the permit applicant?	<input checked="" type="checkbox"/>	<input type="checkbox"/>
Did you discuss the project with the Planning Department permit review planner?	<input checked="" type="checkbox"/>	<input type="checkbox"/>
Did you participate in outside mediation on this case?	<input type="checkbox"/>	<input checked="" type="checkbox"/>

5. Changes Made to the Project as a Result of Mediation

If you have discussed the project with the applicant, planning staff or gone through mediation, please summarize the result, including any changes there were made to the proposed project.

The Permit Applicant has been completely unwilling to compromise or modify the proposed project. He has gone so far as to effectively tell his neighbors, "I don't care about your property." In light of the Permit Applicant's severely obstinate demeanor, mediation was not a viable option. Nevertheless, we will continue to attempt to work with him to find a solution.

Discretionary Review Request

In the space below and on separate paper, if necessary, please present facts sufficient to answer each question.

- 1. What are the reasons for requesting Discretionary Review? The project meets the minimum standards of the Planning Code. What are the exceptional and extraordinary circumstances that justify Discretionary Review of the project? How does the project conflict with the City's General Plan or the Planning Code's Priority Policies or Residential Design Guidelines? Please be specific and site specific sections of the Residential Design Guidelines.

Please see attached.

- 2. The Residential Design Guidelines assume some impacts to be reasonable and expected as part of construction. Please explain how this project would cause unreasonable impacts. If you believe your property, the property of others or the neighborhood would be adversely affected, please state who would be affected, and how:

Please see attached.

- 3. What alternatives or changes to the proposed project, beyond the changes (if any) already made would respond to the exceptional and extraordinary circumstances and reduce the adverse effects noted above in question #1?


Please see attached.

12.0397D

Applicant's Affidavit

Under penalty of perjury the following declarations are made:

- a: The undersigned is the owner or authorized agent of the owner of this property.
- b: The information presented is true and correct to the best of my knowledge.
- c: The other information or applications may be required.

Signature: 

Date: 1/10/13

Print name, and indicate whether owner, or authorized agent:

Ryan J. Patterson, Esq.
Owner / Authorized Agent (circle one)

Discretionary Review Application Submittal Checklist

Applications submitted to the Planning Department must be accompanied by this checklist and all required materials. The checklist is to be completed and **signed by the applicant or authorized agent.**

REQUIRED MATERIALS (please check correct column)	DR APPLICATION
Application, with all blanks completed	<input checked="" type="checkbox"/>
Address labels (original), if applicable	<input checked="" type="checkbox"/>
Address labels (copy of the above), if applicable	<input checked="" type="checkbox"/>
Photocopy of this completed application	<input checked="" type="checkbox"/>
Photographs that illustrate your concerns	<input type="checkbox"/>
Convenant or Deed Restrictions	<input type="checkbox"/>
Check payable to Planning Dept.	<input checked="" type="checkbox"/>
Letter of authorization for agent	<input checked="" type="checkbox"/>
Other: Section Plan, Detail drawings (i.e. windows, door entries, trim), Specifications (for cleaning, repair, etc.) and/or Product cut sheets for new elements (i.e. windows, doors)	<input type="checkbox"/>

NOTES:

- Required Material.
- Optional Material.
- Two sets of original labels and one copy of addresses of adjacent property owners and owners of property across street.

For Department Use Only

Application received by Planning Department:

By: _____

Date: _____

M. Whitney Gilkey, a neighbor who lives directly across Frederick Street from the proposed restaurant, respectfully requests that the Planning Commission exercise its discretion to review and deny the subject application.

1. Exceptional and Extraordinary Circumstances:

Bacon Bacon has operated illegally in the subject premises for approximately one year. Bacon Bacon consists of two distinct operations: 1) a sandwich counter specializing in bacon-based foods, and 2) a commercial kitchen used to prepare foods for sale in a traveling food truck owned by the same company. Bacon Bacon has applied for the subject permit to legalize its operations. However, the proposed use is prohibited by the Planning Code for a number of reasons:

- The accessory catering use is, in reality, the principle use of the premises. The primary function of the premises is to supply and support the owner's traveling food truck operation, which dwarfs the premises small restaurant¹ sandwich operation. The catering use is neither appropriate nor incidental nor subordinate to the restaurant. (Sections 703.2(b)(1)(C); 204.²)
- The permit applicant asserts that the restaurant use is an extension of a lawful nonconforming deli use, which was *itself* an accessory use to the premises' principle grocery store use. In residential districts, an accessory use for uses other than dwellings will only be allowed if the accessory use is "an integral part of the permitted *principal* or *conditional* use." (Section 204.2(c).) Here, the restaurant is *not* a principal or conditional use; it is an accessory use. The catering use cannot be an accessory to an accessory.
- In residential districts, an accessory use for uses other than dwellings will only be allowed if the accessory use "is expressly permitted by Sections 209.1 through 209.9." (Section 204.2(c).) Catering use is not permitted by those sections.
- Restaurant use is not permitted in the subject RH-3 zone. Restaurant use at the premises would only be allowed as a "continued operation" of a lawful nonconforming use under Section 186. Here, the grocery store's deli use was discontinued approximately two years ago with intent to abandon the nonconforming use. Since the use was no longer in existence at the time Bacon Bacon filed the subject permit application, the use *cannot be continued* except through a conditional use application under Section 186(g).
- Any prior lawful nonconforming use was abandoned by substantial alteration of the premises (Section 181(b)), intensification of use, including adding catering use for the food truck *and an additional, new catering business located at the*

¹ The terms "restaurant" and "limited restaurant" are used interchangeably for the purposes of this application.

² All code references herein are to the San Francisco Planning Code.

premises, “Three Babes Bakeshop” (Section 182(a)), and a change of use from the prior deli to a limited restaurant (Section 182(a).) The change of use from deli to limited restaurant took place after the deli was closed and before the restaurant was opened. Therefore, it cannot benefit from any reclassification that occurred under the recent Code amendments that created the “limited restaurant” category.

- Section 186 authorizes the continuation of certain nonconforming uses “to meet the frequent and recurring needs of neighborhood residents within a short distance of their homes.” (Section 186.) Bacon Bacon is primarily intended to serve residents of other neighborhoods through its traveling food truck. The sandwich counter is also heavily marketed to residents of other neighborhoods through the company’s website and social media outlets.
- Any nonconforming use under Section 186 must meet strict restrictions. (Section 186(b)(1-7).) Bacon Bacon fails to meet these conditions, as described below.
- The restaurant portion of the premises has been walled off *without a permit*, and a new address (205A, which was used in the subject permit application) has been affixed to the restaurant’s door without completing the formal subdivision process. To the extent Bacon Bacon is located at a different address than the grocery store and former deli, Bacon Bacon cannot be deemed a continuation of a prior lawful nonconforming use.

The proposed restaurant use also conflicts with the General Plan, including:

- Housing Policy 11.3: Ensure growth is accommodated without substantially and adversely impacting existing residential neighborhood character.
- Housing Policy 11.8: Consider a neighborhood’s character when integrating new uses, and minimize disruption caused by expansion of institutions into residential areas.
- Urban Design Objective 4: Improvement of the neighborhood environment to increase personal safety, comfort, pride and opportunity.
- Environmental Protection Objective 4: Assure that the ambient air of San Francisco and the bay region is clean, provides maximum visibility, and meets air quality standards.
- Air Quality Policy 3.10: Continue and expand existing efforts to monitor odors that are a public nuisance and are generated by fast food outlets, restaurants, coffee ro[a]steries and other food production establishments.
- Air Quality Policy 4.3: Minimize exposure of San Francisco's population, especially children and the elderly, to air pollutants.

The proposed restaurant use also conflicts with the Planning Code's Priority Policies, including:

- Policy 2: That existing housing and neighborhood character be conserved and protected in order to preserve the cultural and economic diversity of our neighborhoods.

2. Unreasonable Adverse Impacts:

As proposed, the project will have significant adverse impacts on the surrounding RH-3 neighborhood, including:

- Fire hazard. No sprinkler system is proposed. Bacon Bacon's food truck was recently completely destroyed by fire. A similar grease fire could easily occur in the subject premises.
- Noxious odors. The permit applicant has submitted no evidence that the proposed odor mitigation system is adequate for a bacon-based restaurant. The proposed cost of the permit is \$350, far less than the cost of adequate mitigation measures. Strong, offensive bacon smells have regularly plagued the neighborhood during the time of Bacon Bacon's illegal operations.
- Traffic impacts. The premises are within 500 feet of an elementary school, thereby increasing vehicular traffic in an area of heavy pedestrian traffic. Bacon Bacon regularly (*and illegally*) parks its food truck in the adjacent loading zone for extended periods of time, including overnight. Additionally, the restaurant receives regular "degreasing" treatments, which are extremely loud and require a treatment truck to be double-parked out front. This causes other trucks to double-park, blocking the No. 6 bus and other traffic.
- Health code violations. Additional materials to be submitted.
- Insufficient seating and waiting areas. As with the notorious Ike's Sandwich Shop, patrons are forced to line up out the door while waiting for their food. Once they receive their food, they are forced to sit on neighbors' steps and yards to eat.

3. Alternatives and Changes:

The neighborhood is strongly opposed to the proposed restaurant use. The appropriate use for the premises is as a deli sandwich counter with no cooking – the use which was previously allowed there. The front door should not be left open, and the food truck should never be parked in the RH-3 district. Adequate measures must be taken to prevent noxious odors and adverse noise impacts. Hours of operation should be limited.

12.0397D



12.0397D 1

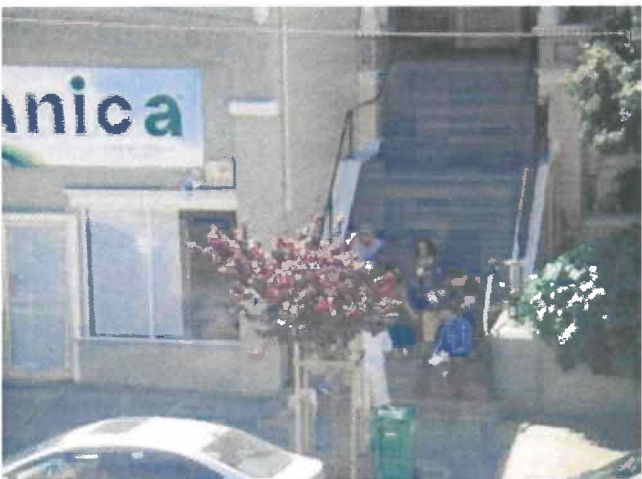


12.0397D1





12.0397D 1



12.0397D 1



12.0397D 1



12.0397D 1



12.039701



12.0397D 1



12.039701

12.03970

LEGEND

SITE PLAN

	SPOT ELEVATION		ELECTRICAL POWER
	PROPERTY LINE		GAS LINE
	EXISTING CONTOUR		MHC - SUPPLY AIR
	ORIGINAL CONTOUR		MHC - RETURN AIR
	NEW CONTOUR		METHANOL
	DIRECTION OF EXISTING NEW DRAINAGE CHANNELS		SANITARY SEWER
			STORM DRAIN
			TELEPHONE
			WATER
			WATER - COLD
			WATER - HOT

ARCHITECTURAL PLANS

	EXISTING WALL		WINDOW
	NEW WALL		SLIDING DOOR
	NEW 1-1/4" RATED WALL		NEW DOOR
	ELEMENTS ADDED OR REPLACED SHOWN DASH-DOTTED		EXISTING DOOR
	ELEMENTS TO BE REMOVED SHOWN DASH-DOTTED		EXISTING TO BE REMOVED
	POST/BEAM (SECTION)		INSULATION

PLAN SYMBOLS

	ITEM ON SHEET SHOWN BELOW		ROOM NUMBER
	SHEET NUMBER WHERE ELEVATION IS LOCATED		PARTNERS, SEE MATERIAL SCHEDULE
	ITEM ON SHEET SHOWN BELOW		ROOM HEIGHT
	SHEET NUMBER WHERE SECTION IS LOCATED		WINDOW SYMBOL, SEE WINDOW SCHEDULE
	ITEM ON SHEET SHOWN BELOW		DOOR SYMBOL, SEE DOOR SCHEDULE
	SHEET NUMBER WHERE SECTION IS LOCATED		APPLIANCE SYMBOL, SEE APPLIANCE SCHEDULE
	ITEM ON SHEET SHOWN BELOW		ELECTRICAL SYMBOL, SEE ELECTRICAL SCHEDULE
	SHEET NUMBER WHERE DETAIL IS LOCATED		PLUMBING SYMBOL, SEE PLUMBING SCHEDULE
	GRID LINE		WALL TYPE, SEE WALL SCHEDULE
			PLAN REVISION
			AREA OF REVISION

STRUCTURAL PLANS

	NEW CONCRETE PIER		FLOOR JOIST
	STEEL JOIST		ROOF RAFTER
	GRADE BEAM		CEILING JOIST
	SPREAD FOOTING		BEAM/HEADER
	SHEAR WALL, SEE SHEAR WALL SCHEDULE		HOLDDOWN/STRAP

ELECTRICAL SYMBOLS

	220 VOLT OUTLET		CEILING-MOUNTED LIGHT FIXTURE
	DUPLEX RECEPTACLE		RECESSED LIGHT FIXTURE
	DUPLEX RECEPTACLE SPLIT SWITCH		WALL-MOUNTED LIGHT FIXTURE
	TRIPLE RECEPTACLE		FLUORESCENT
	QUAD RECEPTACLE		UNDER-COUNTER FLUORESCENT
	SWITCH		OCCUPANCY SENSOR
	3-WAY SWITCH		EXIT SIGN PER CBC 1011
	4-WAY SWITCH		EMERGENCY ESCAPE LIGHT PER CBC 1008
	DIMMER SWITCH		
	THERMOSTAT		
	EMERGENCY EXIT SIGN WITH BACKDROP (MINIMUM CONTRAST RATIO TO SURROUNDING SURFACE PER CBC TABLE 4-4)		SMOKE ALARM, HARD-WIRED WITH BATTERY BACK-UP, PER CBC 408.4 (CBC 408.4.1) AND IFPM 705
	EMERGENCY EXIT SIGN WITH BACKDROP (MINIMUM CONTRAST RATIO TO SURROUNDING SURFACE PER CBC TABLE 4-4)		CEILING MOUNTED ALARM, HARD-WIRED WITH BATTERY BACK-UP, PER CBC 408.4 (CBC 408.4.1) AND IFPM 705
	SPEAKER		TELEPHONE
	ANTENNA/COAX		DATA OUTLET
	CHIMES		METHANOL/ETHERNET OUTLET
	BELL		
	PUSH BUTTON		

MECHANICAL SYMBOLS

	GAS		CENTRAL VACUUM INLET
	COLD WATER		HEAT REGISTER
	HOT WATER		DRYER VENT/ FIREPLACE VENT
	HOSE BIB		WALL REGISTER/ RECESSED DIFFUSER
			COLD-AIR RETURN

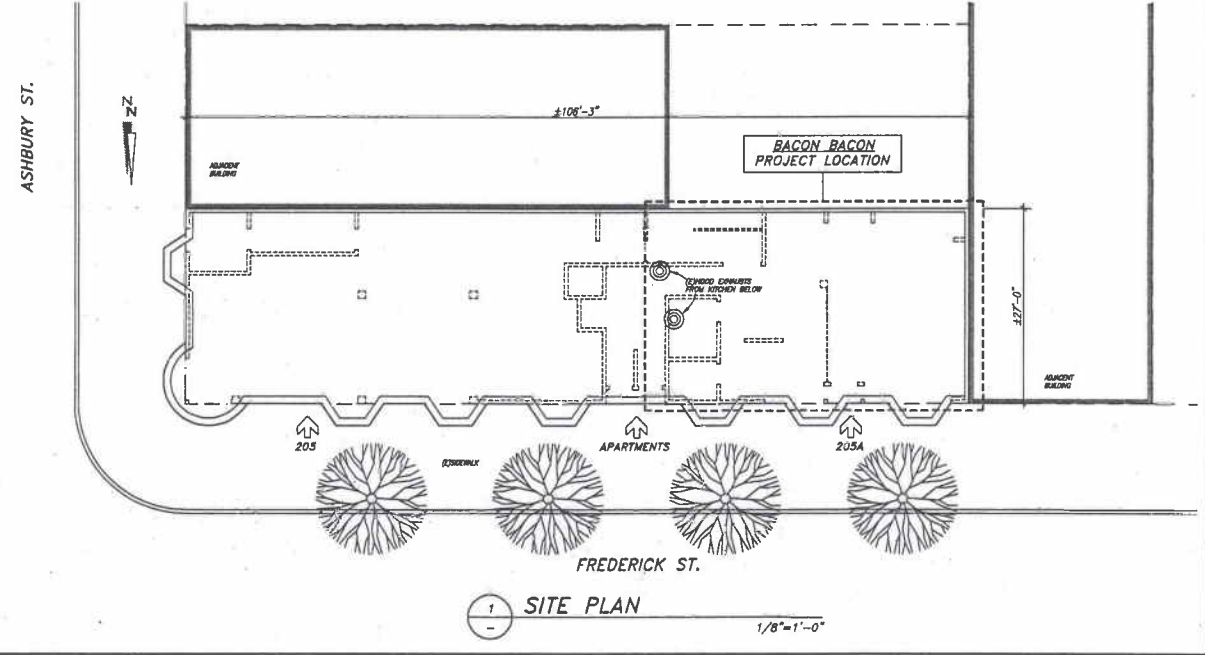
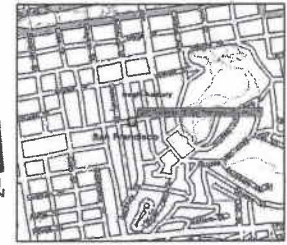
GENERAL NOTES

- THESE NOTES ARE GENERAL AND APPLY TO THE ENTIRE PROJECT EXCEPT WHERE THERE ARE SPECIFIC INDICATIONS TO THE CONTRARY.
- CONSTRUCTION SHALL MEET THE REQUIREMENTS OF THE 2010 CALIFORNIA BUILDING CODE AND ITS SAN FRANCISCO AMENDMENTS, 2010 CALIFORNIA PLUMBING CODE, 2010 CALIFORNIA MECHANICAL CODE, 2010 CALIFORNIA ELECTRICAL CODE, 2010 CALIFORNIA ENERGY CODE, 2010 CALIFORNIA FIRE CODE AND ALL OTHER APPLICABLE MECHANICAL CODES AND STANDARDS. THE ABOVE SHALL GOVERN EXCEPT WHERE THE FOLLOWING NOTES ARE MORE RESTRICTIVE.
- STRUCTURAL DIMENSIONS CONTROLLED BY OR RELATED TO MECHANICAL AND/OR ELECTRICAL EQUIPMENT SHALL BE CHECKED BY THE CONTRACTOR PRIOR TO CONSTRUCTION.
- THE CONTRACTOR ALONE IS RESPONSIBLE FOR JOB SITE SAFETY. SITE REVIEW OF THE CONSTRUCTION BY THE ARCHITECT, IF ANY, IS TO DETERMINE CONFORMANCE WITH THE PLANS AND SPECIFICATIONS. IT DOES NOT ENCOMPASS SAFETY PROCEDURES ON OPERATIONS.
- IT IS THE RESPONSIBILITY OF THE CONTRACTOR AND SUBCONTRACTOR TO NOTIFY THE OWNER AND THE ARCHITECT OF ANY CONDITIONS TO BE FOUND IN THE FIELD OR BE DIFFERENT FROM THOSE SHOWN ON THE PLANS, OR OF ERRORS OR OMISSIONS ON THE PLANS WHICH MIGHT AFFECT THE COMPLETION OF THE PROJECT.

UPGRADE (E)FOOD SERVICE/DELI TO LIMITED RESTAURANT USE FOR:

BACON BACON

205A FREDERICK STREET
SAN FRANCISCO, CALIFORNIA



PROJECT DATA

BLOCK 1269, LOT 001

TENANT:
BACON BACON
205A FREDERICK ST.
SAN FRANCISCO, CA 94117

APPLICABLE CODES:
SAN FRANCISCO PLANNING DIVISION
APPLICABLE CODES AS PER GENERAL NOTES THIS SHEET

ZONING:
RH-3

OCCUPANCIES:
M ASHURBY MARKET - GROCERY STORE
M BACON BACON - LIMITED RESTAURANT APARTMENTS

FLOOR AREAS:
ASHURBY MARKET: 1,970 SQ.FT.
BACON BACON: 992 SQ.FT.
TOTAL FLOOR AREA: 2,962 SQ.FT.

PLAN INDEX

ARCHITECTURAL:

- A.1 TITLE SHEET
- A.2 (E)FLOOR PLANS
- A.3 NORTH ELEVATION

CROSS SECTION

ODOR ABATEMENT SYSTEM SPECS

SCOPE OF WORK

- INSTALL ODOR ABATEMENT SYSTEM INTO EXISTING KITCHEN HOOD EXHAUST SYSTEM
- INSTALL NEW SERVICE COUNTER ALONG SIDEWALK WINDOWS

MF Michael Froehlich Architect

942 KIRKHAM STREET
SAN FRANCISCO, CA 94122
TEL: 415.681.8268
FAX: 415.681.9342
email: m.froehlich@earthlink.net

REGISTERED ARCHITECT
STATE OF CALIFORNIA
NO. C 24111
11-30-2012

TITLE SHEET
SITE PLAN
PROJECT DA

UPGRADE (E)FOOD SERVICE/DELI TO LIMITED RESTAURANT USE FOR:
BACON BACON
205A FREDERICK STREET
SAN FRANCISCO, CALIFORNIA

PROGRESS PRINTS


REVISIONS:

NO.	DESCRIPTION	DATE


DATE: 08/14/2012
PROJECT NO. 12.018
DRAWN BY: MT

DRAWING NO.
A.1
1 OF 3

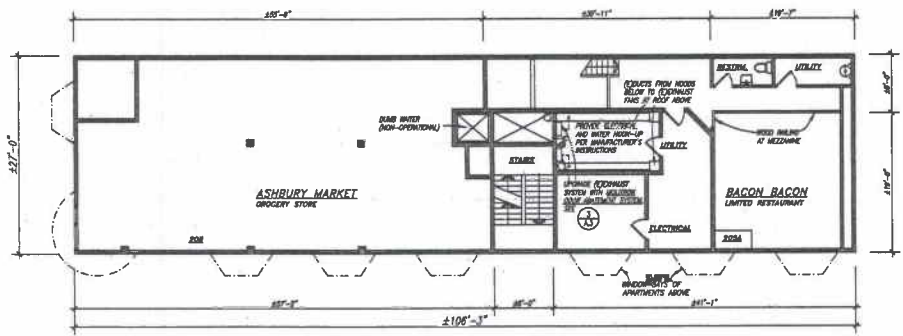
12.03970



5 NEW MEZZANINE PLAN
1/8"=1'-0"

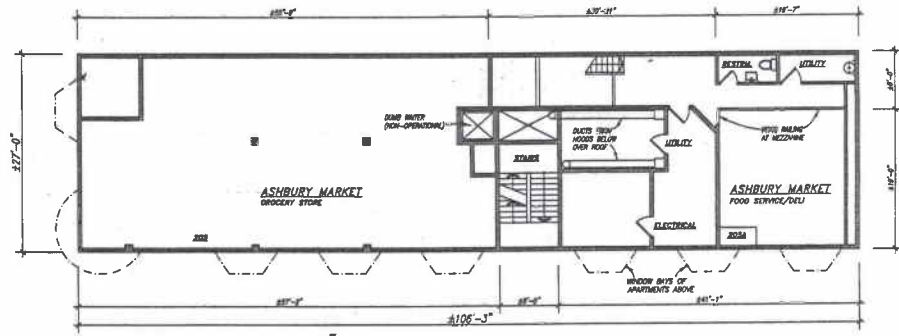


3 (E)MEZZANINE PLAN
1/8"=1'-0"

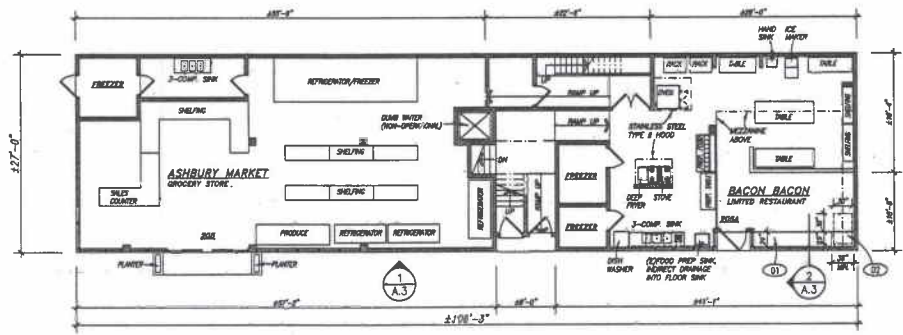


4 NEW 1ST FLOOR PLAN
1/8"=1'-0"

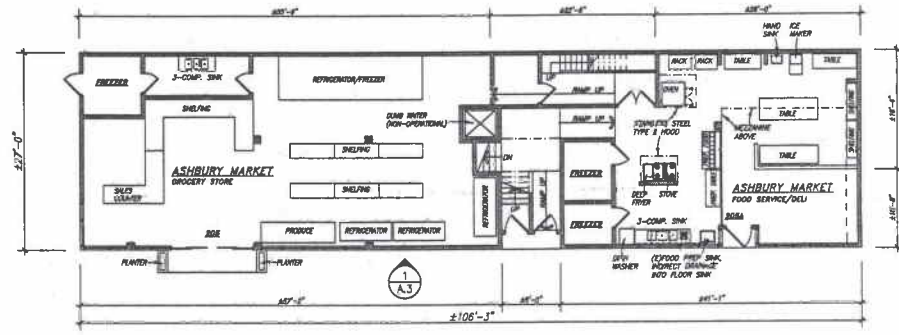- COLOR KEY:**
- 01 NEW 42 HIGH AND 24" WIDE LAMINATED COUNTER TOP
 - 02 NEW 30" 30" WIDE AND 34" HIGH AND 24" DEEP LAMINATED COUNTER TOP FOR CIRC 1128B.3
 - 03 PRODUCE AREA 36" WIDE AND 48" DEEP CLEAR SPACE FOR CIRC 1128B.4 & 5 OF WHICH 18" ARE ALLOWABLE AS PART OF REQUIRED KNEE CLEARANCE FOR CIRC 1128B.1 & 2
 - 04 PRODUCE 30" 30" WIDE, 18" DEEP AND 27" HIGH KNEE CLEARANCE UNDER THE COUNTER FOR CIRC 1128B.3



2 (E)1ST FLOOR PLAN
1/8"=1'-0"

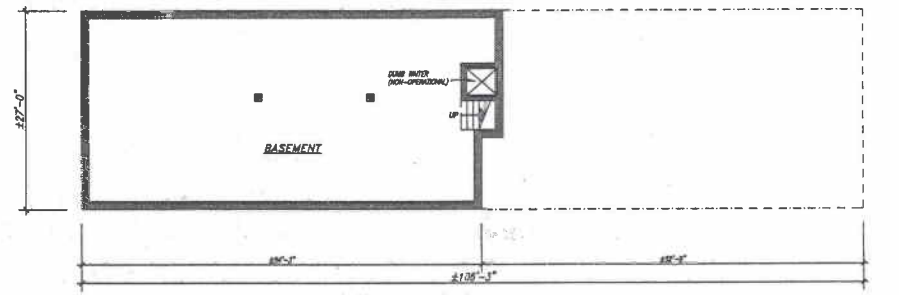

1 (E)BASEMENT PLAN
1/8"=1'-0"

M F
Michael
Froehlich
Architect

842 KIRKHAM STREET
SAN FRANCISCO, CA 94122
TEL: 415.681.8268
FAX: 415.681.9342
email: m.froehlich@earthlink.net



UPGRADE (E)FOOD SERVICE/DELI
TO LIMITED RESTAURANT USE FOR
RACON BACON
FREDERICK STREET
SAN FRANCISCO, CALIFORNIA

NEW FLOOR PLANS

UPGRADE (E)FOOD SERVICE/DELI
TO LIMITED RESTAURANT USE FOR
RACON BACON
FREDERICK STREET
SAN FRANCISCO, CALIFORNIA

PROGRESS PRINTS


REVISIONS:		
NO.	DESCRIPTION	DATE

DATE: 08/14/2015
PROJECT NO: 12 001
DRAWN BY: MF


DRAWING NO
A.2
2 OF 3

12.03970

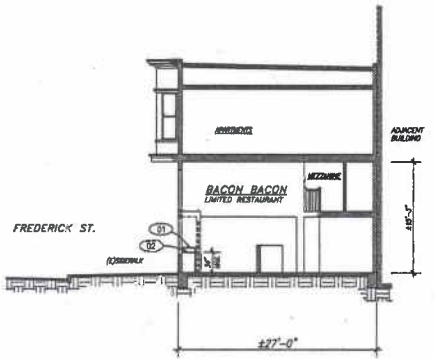- COUNTER NOTES:**
- 01 NEW 48" HIGH AND 24" WIDE LAMINATED COUNTER TOP
 - 02 NEW 36" WIDE, 34" HIGH AND 24" DEEP LAMINATED COUNTER TOP PER CSD 11208.5. PROVIDE 3/4" WIDE AND 48" DEEP CLEAR SPACE PER CSD 11208.5, OF WHICH 18" ARE ALLOWABLE AS PART OF REQUIRED KNEE CLEARANCE PER CSD FIGURE 11B-1. PROVIDE 3/4" WIDE, 18" DEEP AND 27" HIGH SPACE CLEARANCE UNDER THE COUNTER PER CSD 11208.5



2 CROSS SECTION
1/8"=1'-0"

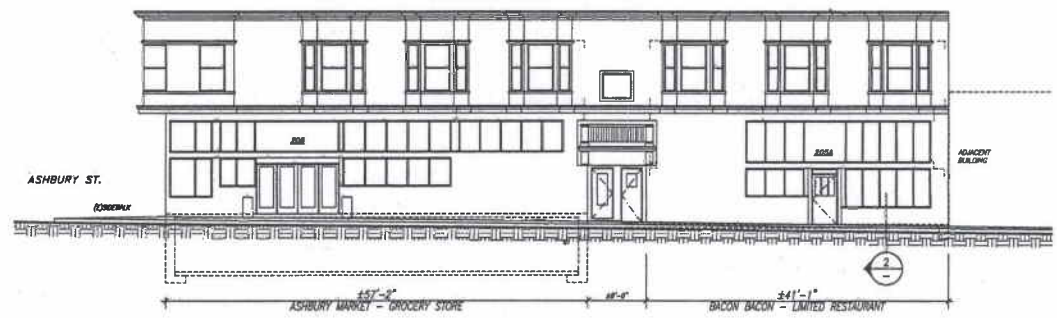

1 NORTH ELEVATION (UNCHANGED)
1/8"=1'-0"

MOLITRON ODOR ABATEMENT SYSTEM

THE MOAS FOR SIMPLIFIED ODOR NEUTRALIZATION

The Molitron Odor Abatement System MOAS is designed to provide a totally self contained system for neutralizing offensive odors emanating from commercial exhausts or any other source of unacceptable odors. The MOAS can be used with the Exhaust-Clean Air Scrubber, the Exhaust-Filtration Assembly and the Water Scrubbing System, or can be used independently in alternate applications.

THE MOAS WILL: PROVIDE ASSURANCE OF ODOR-FREE AIR!

The MOAS, using an acidic neutralizer is dispersed through nozzles located in the exhaust air stream. Chemical neutralization changes the odor molecules structure, effectively modifying it. And, unlike chemical masking agents or perfumes that temporarily mask odors, the MOAS neutralizes odors, odor molecules adsorb and convert molecules resulting in no odor at all.

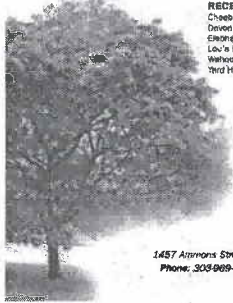
EASY INSTALLATION AND MAINTENANCE

All necessary components, except for the remote atomizing nozzles, are located in a stainless steel wall mounted cabinet. When used with the Molitron equipment specified, the nozzles are installed prior to shipment. When used with other equipment, or in alternate applications, the nozzles are installed into the duct system by the installing contractor. Utilities required are 120 VAC electric service and one (1) cold water supply.

- RECENT INSTALLATIONS:**
- Chubby's Cheesburger Restaurants
 - Driven Restaurant
 - Element Bar Restaurants
 - Loch Lomond
 - Wetzel's Pretzels
 - Third House Restaurants



WALL MOUNTED 28 GA. STAINLESS STEEL CABINET 22" WIDE, 36" HIGH, 6" DEEP WEIGHT 50 LBS.



1457 Atmons Street, Suite 211 • Lakewood, Colorado 80214
Phone: 303-969-8988 • 800-525-9404 • Fax: 303-969-8110
www.molitron.com • cleanair@molitron.com

3 ODOR ABATEMENT SPECS
1/8"=1'-0"

MF
Michael
Frohlich
Architect
942 KIRKHAM STREET
SAN FRANCISCO, CA 94112
TEL: 415.681.8258
FAX: 415.681.9342
email: m.frohlich@earthlink.net



NORTH ELEVATION
CROSS SECTION
ODOR ABATEMENT SH

UPGRADE (E/F) FOOD SERVICE/DEL
TO LIMITED RESTAURANT USE FOR
BACON BACON
54 FREDERICK STREET
SAN FRANCISCO, CALIFORNIA

PROCESS PRINTS

REVISIONS:		
NO.	DESCRIPTION	DATE

DATE: 08/14/2012
PROJECT NO. 12.03
DRAWN BY: MF

DRAWING NO.
A3
3 OF 3

ZACKS & FREEDMAN

A PROFESSIONAL CORPORATION

235 Montgomery Street, Suite 400
San Francisco, California 94104
Telephone (415) 956-8100
Facsimile (415) 288-9755
www.zulpc.com

June 26, 2013

VIA EMAIL AND U.S. MAIL

Mr. Scott Sanchez, Zoning Administrator
San Francisco Planning Department
1650 Mission Street, 4th Floor
San Francisco, CA 94103
Scott.Sanchez@sfgov.org

Re: Bacon Bacon – Discretionary Review Case No. 2012.0397D
205 Frederick Street: Ashbury Market
205A Frederick Street (formerly known as 219 Frederick Street): Bacon Bacon

Dear Zoning Administrator Sanchez:

This office represents the Requester of Discretionary Review Case No. 2012.0397D, regarding Building Permit Application No. 2012.10.05.1468 (the “Permit”). Our client lives directly across the street from Bacon Bacon’s portion of 219 Frederick Street (the “Space”). The Space at 219 Frederick (also known as 205A Frederick) is zoned RH-3 and is located in a quiet residential neighborhood.

The Space at 219 Frederick has been occupied by Bacon Bacon – without permits – since January 2012. The Department of Public Health ordered Bacon Bacon to close by May 17 for failure to obtain a health permit. Bacon Bacon violated the order and continued some operations at the Space beyond May 17.¹ In the weeks since the Space’s closure, Bacon Bacon has relocated to the Brick & Mortar Music Hall at 1710 Mission Street. Bacon Bacon is also operating a mobile food truck.²

The project sponsor asserts that a limited restaurant use is permissible at the Space without conditional use authorization. The assertion hinges on a preexisting grocery/deli LCU for the space. As discussed below, the Space’s permitting history tells a different story.

We believe this is new information that has not yet been evaluated by the Planning Department: the preexisting LCU for laundromat use was abandoned in 1980, and the Planning Department never approved the conversion to grocery store/deli use. That

¹ See June 15, 2013 radio interview with Health Inspector Kenny Wong, available at http://www.stationcaster.com/player_skinned.php?s=861&c=5361&f=1531651.

² See <http://www.baconbaconsf.com/the-cafe>: “Bacon Bacon Cafe Has a New Home, Located at Brick & Mortar Music Hall.”

conversion was not approvable, for several reasons. A conditional use application is needed to reactivate the LCU, as discussed below.

1. The Space's Laundromat LCU Was Abandoned in 1980, and the Subsequent Grocery Store/Deli Use Was Never Legalized

The Space at 219 Frederick (AKA 205A Frederick) was used as a laundromat from approximately 1963 until 1980. (LCU card, **Exhibit 1**.) In 1980, the building's owner – who was also the grocery store's operator – obtained a building permit to remove the laundromat (**Exhibit 2**). He then obtained a second building permit to expand the grocery store and relocate its deli counter into the Space formerly occupied by the laundry, now occupied by Bacon Bacon (**Exhibit 3**).

The grocery store at 205 Frederick and the Space at 219 Frederick (AKA 205A Frederick) are permitted as one use, located in the same building, are fully communicating, and share offices, a bathroom, and storage. However, Bacon Bacon uses the fictional address 205A Frederick Street (the "Space"), while the grocery store uses the true address 205 Frederick Street. As discussed below, the LCU for the Space occupied by Bacon Bacon was abandoned or terminated by an unlawful change of use in 1980.

A. The 1980 Permits Never Received Planning Approval

The change from laundry use to grocery store/deli use at the Space was a change from one nonconforming use category to another nonconforming use category, requiring Planning Department approval. However, **the Planning Department never reviewed the building permits**, possibly because the permits did not mention the change of use. (**Exhibits 2-3**.) Therefore, the laundromat LCU was abandoned for three years – or terminated by an unlawful change of use – and was not legally replaced by another LCU.

B. The 1980 Change of Use Could Not Be Approved Because It Violated Floor Area Limits

Section 719.21 requires conditional use authorization for uses larger than 2,499 square feet in the Haight Street Neighborhood Commercial District. The grocery store's 1980 expansion into the Space created a grocery/deli use of at least 3,100 square feet. (See, e.g., the Permit application's floor plans, including mezzanine level (**Exhibit 4**). See also Property Information Map for 205 Frederick Street, showing a parcel area of 2,866 square feet, not including mezzanine.) The expansion could not be approved without conditional use authorization.

i. The Grocery and Deli Were Not Distinct Uses

It should be noted that the deli was never a separate use; it was always part of (and accessory to) the grocery use. See, e.g., the Permit application's floor plans (**Exhibit 4**),

which label the Space “Ashbury Market: Food Service/Deli.” Numerous DPH zoning referrals for the Space also confirm that the deli was part of the grocery store. The Wong family owned the building and operated the grocery store *and* the grocery’s deli. (The Wong family still owns the building but has leased the grocery store and the Bacon Bacon Space to two separate operators.)

Since opening without permits in January 2012, Bacon Bacon has consolidated 213-219 Frederick into a fictional address – 205A Frederick – which doubtless helped to hide the permitting history.

Lastly, it is worth noting that Section 312 notice was required but apparently never given for the unlawful change of use from laundry to grocery in 1980.

ii. Previous Operators May Have Deceived the Planning Department

The aforementioned DPH zoning referral requests repeatedly claim a “retail grocery or specialty food store (with accessory sandwich-making or other food preparation space **under 100 sq. ft.**, no tables or seating).” See, e.g., the September 2006 Health Permit Zoning Referral, **Exhibit 5.**) The planner noted, “Permitted as a continuation of an existing grocery store (with **100 square feet** deli) per Planning Code Section 186.1.”

In reality, the grocery’s deli use was at least 1,684 square feet (**Exhibit 4**), but this fact was misrepresented.

iii. An Unpermitted Mezzanine May Be Responsible for Violating the Floor Area Limits

Permits tend to become illegible with repeated photocopying, but our research has not revealed a permit to install the Space’s mezzanine level, which contains the building’s sole (non-ADA compliant) bathroom.³ Furthermore, the 1980 permits state, “Number of stories of occupancy: 2” rather than 2 + mezzanine. Bacon Bacon and the Ashbury Market now share the unpermitted mezzanine’s bathroom and office space.

Without the mezzanine, the grocery use might barely meet the 2,499 square-foot floor-area limit. With the mezzanine, however, the grocery well exceeded the floor-area limit. It is possible that the building’s owner failed to permit the mezzanine in order to avoid the conditional use requirement for large uses.

³ A second mezzanine was permitted for Ashbury Market’s portion of the building (205 Frederick) but was apparently later removed.

C. The Grocery Store's Expansion into the Space Was an Unlawful Intensification of a Nonconforming Use

Even if Planning Department approval was not required for the change from laundromat to grocery, the expansion of the grocery use was an unlawful intensification of a nonconforming use and could not be permitted. See Interpretation of Code Section 186.1(b), effective 12/98:

This Section states that a nonconforming use in a Neighborhood Commercial District cannot be significantly altered, enlarged or intensified, except upon approval of a conditional use. Subsection 178(c) places the same limitation on conditional uses. The term "significantly" is not defined in the Code and is therefore subject to the Zoning Administrator's interpretation. The list below provides examples of those proposals which are significant and therefore require a conditional use authorization and those which are not significant.

Enlargements that are significant:

-Expansion of an existing establishment into an adjacent storefront which had been occupied by a nonconforming use in a different use category.

The adjacent grocery store's expansion changed the Space's use from laundromat to grocery/deli, which constituted a change between two different use categories. Conditional use authorization was therefore required, but it was never obtained. Under Section 182(g):

If a nonconforming use has been wrongfully changed to another use in violation of any of the foregoing provisions, and the violation is not immediately corrected when required by the Zoning Administrator, the wrongful change shall be deemed to be a discontinuance or abandonment of the nonconforming use under Section 183 of this Code.

As a result, the Space's unlawful grocery/deli use caused the Space's LCU to terminate. Additionally, under Section 186.1(d):

For purposes of this Subsection, the period of nonuse for a nonconforming use to be deemed discontinued in . . . the Haight Street Neighborhood Commercial District . . . shall be eighteen (18) months.

The nonconforming laundry use was discontinued 33 years ago without a lawful replacement. Additionally, the deli use was terminated as of April 27, 2011, well over 18 months ago. (Bacon Bacon's unpermitted use does not stop the abandonment clock.) Therefore, a conditional use application is necessary to reactivate the LCU.

Additionally, Interpretation of Code Section 186.1(b), effective 12/98, states:

Enlargements that are significant:

...

-Expansion of more than 25 percent of the floor area or more than 500 square feet, whichever is less.

The 1980 expansion of approximately 1,684 square feet more than *doubled* the existing grocery/deli use (which was previously approximately 1,539 square feet). (**Exhibit 4.**) This was clearly an intensification of the LCU, which could not be accomplished without conditional use authorization.

D. The 1980 Permits Unlawfully Intensified the Nonconforming Grocery/Deli Use

The expansion of the grocery store's deli beyond 100 square feet was an unlawful intensification of a nonconforming use and, therefore, could not be approved. See Interpretation of Code Section 181(a), effective 4/97:

This Subsection states that a nonconforming use cannot be intensified. However, **floor and counter space devoted to grocery items can be converted to 100 square feet or less for an accessory deli per Section 703.2(b)(1)(C)(iii) without being considered an intensification.** This is consistent with another interpretation [181(a) 11195] which stated that an NCU may change to any NC-1 use as authorized by Section 182(b)(1) without being considered an intensification because such change in use is expressly authorized and a more specific provision cannot be overturned by a less specific provision. The accessory deli authorized by Section 703.2(b)(1)(C)(iii) also is more specific than the prohibition against intensification.

Whenever a deli is authorized in a nonconforming use and thereafter violates the restrictions of Section 703.2(b)(1)(C)(iii) or any other section of the Code, it is in jeopardy of termination pursuant to Section 182(h). A warning to this effect should be added to approval of such permit applications.

The grocery store's deli use at the Space far exceeded 100 square feet, in violation of the Planning Code. (See **Exhibit 4**, showing approximately 1,684 square feet of deli use area.) Therefore, the 1980 change of use could not have been approved. The grocery's expanded deli use at the Space was an unlawful nonconforming use, and Bacon Bacon constitutes a further intensification of the unlawful nonconforming use.

2. Bacon Bacon Is Not an Accessory to the Grocery Store

Under Section 204:

Subject to the limitations set forth in this Code, and especially as specified in Sections 204.1 through 204.5, a related minor use which is either (a) necessary to the operation or enjoyment of a lawful principal use or conditional use, or (b) appropriate, incidental and subordinate to any such use . . . shall be permitted as an accessory use when located on the same lot.

Bacon Bacon is not “necessary to the operation or enjoyment of” the grocery store, and it is not “appropriate, incidental and subordinate” to the grocery use. To the contrary, Bacon Bacon is significantly larger than Ashbury Market. As Enforcement Planner Rachna wrote, “Bacon Bacon is an independent and separate primary business.” (Email to David Lindsay, 8/1/12, **Exhibit 6.**)

Bacon Bacon and Ashbury Market are owned and operated by different individuals and entities pursuant to two separate business licenses, with separate facilities, employees, and cash registers. (**Exhibit 7.**) Their only connection is a shared non-ADA compliant bathroom on the Space’s mezzanine level. (The existence of only one bathroom for the two businesses prevents them from being physically separated.) (Cal/OSHA Title 8, §3364.)

The accessory use controls for the Space’s RH-3 district are even stricter. Under Section 204.2:

No use shall be permitted as an accessory use to a use other than a dwelling in any Residential District which involves or requires any of the following:

(a) The use of more than one-fourth of the total floor area occupied by such use and the principal or conditional use to which it is accessory, except in the case of accessory off-street parking and loading;

. . . or

(c) The conduct of any activity of a profit-making or commercial nature, except as an integral part of the permitted principal or conditional use where such activity is expressly permitted by Sections 209.1 through 209.9 of this Code

Bacon Bacon uses more than one-fourth of the total floor area (52%), and it certainly involves the conduct of a “profit-making or commercial” activity. The Permit application claims that Bacon Bacon is a “new limited restaurant use **accessory to Market,**” but there can be no serious argument that the restaurant is actually an accessory to the grocery market.

3. Conclusion

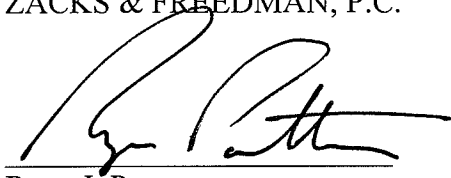
The change from laundry to grocery/deli was never legalized – nor could it be legalized. As a result of the unlawful conversion, the LCU was abandoned in 1980. A conditional use application is necessary to reactivate the LCU. Bacon Bacon cannot avoid the CU requirement by claiming the restaurant is an accessory to the grocery store; that claim is simply untrue.

At first glance, this case may appear to be a minor quality of life issue. But for the families who live directly across the street – in the path of Bacon Bacon’s grease exhaust plume – it is a terrible situation. We respectfully seek enforcement of the Planning Code to achieve the right outcome. A conditional use application is required.

Thank you for your consideration.

Very truly yours,

ZACKS & FREEDMAN, P.C.

A handwritten signature in black ink, appearing to read "Ryan J. Patterson", written over a horizontal line.

Ryan J. Patterson

Attorneys for Discretionary Review Requester

Encl.

cc: Sharon Young, Current Planner
David Lindsay, Senior Planner
Dan Sider, Ombudsman to the Director & Assistant to the Zoning Administrator
Jeremy Paul, agent for project sponsor

EXHIBIT 1

201 to 219

Frederick St.

Block 1269

Lot 1

Metes and Bounds 504 Sumner & Ashbury

601

APP 30 100%

Date

SUMMARY

Non-conformity established by (re) classification as

Zone	Date	Zone	Date
1		3	
2		4	

Non-conformity continued by (re) classification as

Termination date under Sec. 153

Sec. 154 186

Record closed on because:

Advertising signs dependent on continuance of this use are located on

This lot Other lots:

LAND USE HISTORY

Planning Code Section Classification of use

1919 Sanborn drug store & 3 stores 4-387

1921 City Directory

1921 Telephone Dir.

1919 Land Use Map (1920) Com. - new up

1937 Land Use Map Com.

1947 Land Use Map

Land Use Map

1960 Sanborn

1960 City Directory

1960 Telephone Dir.

Land Use Mull. Com. 2nd floor above ground

Land Use

4-63 Land Use

Land Use

Land Use

Land Use

Land Use

ASSESSED VALUATION

Value Date

On 5/2/60 or when later became non-conforming 6,750 60

Ass't., & date thereof, prior to first structural alteration

Amount of alterations counting against 1/2 the above

4,070 2 lbs 1890 5

ZONING HISTORY

Original Zone Case Date Res. #

Zone on 5/1/60

1960 PLANNING CODE

Original Zone Case Date Ord. #

PRIOR STIPULATIONS (Sec. 149)

Stips. govern under Sec. 149b Use is conforming for purposes of Sec. 149c

TRANSITIONAL USE (Sec. 118)

Transitional use Transitional lot If answer is YES to both, use is conforming

HISTORY OF IMPROVEMENTS

BUILDING PERMITS Use or nature of work Non-structural Voluntary structural Involuntary structural Applic. # Date Certif. # Date completed

249928 5-29-61 structural alt. \$1000 8-9-61

104816 2-4-48 pipe for drug store

2005 Frederick DPH - Pharmacy (retail only) 1-27-41

2nd floor heater 9-2-61 (215 Frederick)

replacing kitchen shop

#249201 kitchen & bath modernization in residential ptn up stairs \$5000-non-structural

283027 Remove mezzanine storage area, reinforce floor. New street facades & interior finishing including ceiling & light fixtures. This work pertains to grocery & former drug grocery store is being expanded into total \$22,000. Warda estimate structural to be \$2000 6-5-63

APR 13 78 apr. for laundry at 215 TC/Den over use 64 sq ft

Permit of occupancy (Sec. 106) # 116194-Ar

Permit of occupancy (Sec. 106) # 100 9th floor on 6th



Address

Block

Lot

Metes and Bounds

Date

1269

1

PERIOD OF AMORTIZATION & TERMINATION DATE

Under Sec. 153

5 years from 5/2/60, or from its
later becoming non-conforming on _____

Or, under Sec. 154, the later of:

20 years from 5/2/60, or from its
later becoming non-conforming on _____
and

From date of construction _____ plus

 50 years 40 years 30 years
(Type 1 or 2) (Type 3) (Type 4 or 5)

Variance # _____ extended period to _____

Called 3/24

NON-CONFORMING USE EVALUATION

Answer YES or NO and date

CHANGE OF STATUS If answer is YES, notify owner of change to conforming status

Has status of use changed to conforming by-

Reclassification of its lot

Reclassification making it a conforming transitional use

Conditional use granted under Sec. 154 e

Use changed to a conforming one

SECTION 152 DATA If answer is YES, notify owner of termination

Has use been discontinued for -

6 months where there is no enclosed building

3 years where building is designed for non-
conforming commercial or industrial use

18 months in other cases

Is there clear evidence of intent to abandon

SECTION 153 DATA If answer is YES, notify owner of 5-year termination date

Is it a commercial or industrial use
involving no enclosed buildingIs it a C or M building in an R district with an
assessed value not over \$500 on 5/2/60 or
when later became non-conformingSECTION 154 DATA If answer is YES, calculate amortization period and notify
owner of termination date unless exempt under Sec. 156Is the building -
In an R district and designed or used
for a C or M use

A non-conforming dwelling in an M district

SECTION 156 DATA If answer is YES, building is exempt from Sec. 154 (and Sec. 151a)
Is the use -A C-1 use occupying ground floor space in a
multiple dwelling on an R-4 or R-5 corner lot

A motel in an R-3, R-4 or R-5 district

SECTION 304 DATA

Is the use an authorized conditional use under
Sec. 304gHas the use been abandoned or discontinued
for 3 years

MAILING OF NOTICE

DATE REQUIRED 2 1964	OWNER'S NAME You Ngin Won	NC-7
DATE MAILED FEB 7 '64	OWNER'S ADDRESS 205 Frederick St. SF	94117
COPY TO <input type="checkbox"/> RECORDER <input type="checkbox"/> ASSESSOR	REASON NOT MAILED	
DATE REQUIRED 1968	OWNER'S NAME SAME	
DATE MAILED JUL 2 '68	OWNER'S ADDRESS SAME	
COPY TO <input type="checkbox"/> RECORDER <input type="checkbox"/> ASSESSOR	REASON NOT MAILED	NC7
DATE REQUIRED 1072	OWNER'S NAME WON YOU GING	NC-7A; 24
DATE MAILED JUL 25 '72	OWNER'S ADDRESS Same	
COPY TO <input type="checkbox"/> RECORDER <input type="checkbox"/> ASSESSOR	REASON NOT MAILED	
DATE REQUIRED 1976	OWNER'S NAME Same	NC7, 30
DATE MAILED MAR 19 '76	OWNER'S ADDRESS Same	
COPY TO <input type="checkbox"/> RECORDER <input type="checkbox"/> ASSESSOR	REASON NOT MAILED	
DATE REQUIRED MAY 2 '79	OWNER'S NAME 1269 001 WON YOU GING	NC-7, 32
DATE MAILED MAY 2 '79	OWNER'S ADDRESS 205 FREDERICK ST SAN FRANCISCO CA	
COPY TO <input type="checkbox"/> RECORDER <input type="checkbox"/> ASSESSOR	REASON NOT MAILED	94117

EXHIBIT 2

DEPARTMENT OF BUILDING INSPECTION

FOR DEPARTMENTAL USE ONLY

APPROVED FOR ISSUANCE

RAP-88

APPROVED Dept. Public Works

JUL 24 1980

Robert C. Long SUPERINTENDENT BUREAU BUILDING INSPECTION

CITY AND COUNTY OF SAN FRANCISCO DEPARTMENT OF PUBLIC WORKS

APPLICATION FOR BUILDING PERMIT ADDITIONS, ALTERATIONS OR REPAIRS

FORM 800

3

APPLICATION IS HEREBY MADE TO THE DEPARTMENT OF PUBLIC WORKS OF SAN FRANCISCO FOR PERMIT TO BUILD IN ACCORDANCE WITH THE PLANS AND SPECIFICATIONS SUBMITTED HEREWITH AND ACCORDING TO THE DESCRIPTION AND FOR THE PURPOSE HEREINAFTER SET FORTH:

1-STREET ADDRESS OF JOB: 205 FREDERICK ST. 2-ESTIMATED COST OF JOB: \$3000.00

OFFICE COPY FILMED

800 44444 APPLICATION ON 8/11/80

DATE FILED: 7/24/80 PERMIT NO: 460345

Table with 6 columns: (1A) TYPE OF CONSTR., (1A) NUMBER OF STORES OF OCCUPANCY, (1A) NUMBER OF BASEMENTS AND CELLARS, (1A) PRESENT USE, (1A) BLDG. CODE OCCUP. CLASS, (1A) NO. OF DWELLING UNITS.

Table with 6 columns: (1B) TYPE OF CONSTR., (1B) NUMBER OF STORES OF OCCUPANCY, (1B) NUMBER OF BASEMENTS AND CELLARS, (1B) PROPOSED USE, (1B) BLDG. CODE OCCUP. CLASS, (1B) NO. OF DWELLING UNITS.

(21) GENERAL CONTRACTOR: ADDRESS PHONE CALIF. LICENSE NO. (22) ARCHITECT OR ENGINEER, DESIGN OR CONSTRUCTION ADDRESS CALIF. CERTIFICATE NO. (23) CONSTRUCTION LEADER: ENTER NAME AND BRANCH DESIGNATION IF ANY IF THERE IS NO KNOWN CONSTRUCTION LEADER, ENTER "UNKNOWN". ADDRESS (24) OWNER - LESSEE (CROSS OUT ONE): ADDRESS PHONE FOR CONTACT BY BUREAU

(25) WRITE IN DESCRIPTION OF ALL WORK TO BE PERFORMED UNDER THIS APPLICATION. REFERENCE TO PLANS IS NOT SUFFICIENT. FOR REMOVAL OF EXISTING LAUNDRY - MAT IN COMMERCIAL 1 ST FLOOR (WEST END), WORK WILL BE DONE IN COMPLIANCE WITH THE BOARD OF HEALTH WITH NO IMPEDANCE ON FUNCTION OF EXISTING GROCERY.

IMPORTANT NOTICES No change shall be made in the character of the occupancy or use without first obtaining a Building Permit... HOLD HARMLESS CLAUSE: The Permittee(s) by accepting this permit, agree(s) to indemnify and hold harmless the City and County of San Francisco...

APPLICANT'S CERTIFICATION I HEREBY CERTIFY AND AGREE THAT IF A PERMIT IS ISSUED FOR THE CONSTRUCTION DESCRIBED IN THIS APPLICATION, ALL THE PROVISIONS OF THE PERMIT AND ALL LAWS AND ORDINANCES THERE TO WILL BE COMPLIED WITH. NOTICE TO APPLICANT HOLD HARMLESS CLAUSE. The Permittee(s) by acceptance of this permit, agree(s) to indemnify and hold harmless the City and County of San Francisco...

CHECK APPROPRIATE BOX: OWNER [X] ARCHITECT [] ENGINEER [] LESSEE [] AGENT WITH POWER OF ATTORNEY [] CONTRACTOR [] ATTORNEY IN FACT [] Applicant's Signature: Wilfred Wong Date: 7/24/80

CONDITIONS AND STIPULATIONS

REFER TO: <input type="checkbox"/> APPROVED: <i>No re construction until plans has been approved + necessary permit taken out.</i> DATE: _____ REASON: _____ NOTIFIED MR. _____ BUILDING INSPECTOR, BUR. OF BLDG. INSP. <u>C. Coates 7/24/80</u>	DATE: _____ REASON: _____ NOTIFIED MR. _____
APPROVED: <input type="checkbox"/> _____ DEPARTMENT OF CITY PLANNING	DATE: _____ REASON: _____ NOTIFIED MR. _____
APPROVED: <input type="checkbox"/> _____ BUREAU OF FIRE PREVENTION & PUBLIC SAFETY	DATE: _____ REASON: _____ NOTIFIED MR. _____
APPROVED: <input type="checkbox"/> _____ CIVIL ENGINEER, BUR. OF BLDG. INSPECTION	DATE: _____ REASON: _____ NOTIFIED MR. _____
APPROVED: <input type="checkbox"/> _____ BUREAU OF ENGINEERING	DATE: _____ REASON: _____ NOTIFIED MR. _____
APPROVED: <input type="checkbox"/> _____ DEPARTMENT OF PUBLIC HEALTH	DATE: _____ REASON: _____ NOTIFIED MR. _____
APPROVED: <input type="checkbox"/> _____ REDEVELOPMENT AGENCY	DATE: _____ REASON: _____ NOTIFIED MR. _____
APPROVED: <input type="checkbox"/> _____ RESIDENTIAL ENR. INSPECTOR, DIV. OF APT. & HOTEL, INSP. & B.I.	DATE: _____ REASON: _____ NOTIFIED MR. _____
APPROVED: <input type="checkbox"/> _____	DATE: _____ REASON: _____ NOTIFIED MR. _____

HOLD SECTION - NOTE DATES AND NAMES OF ALL PERSONS NOTIFIED DURING PROCESSING

I AGREE TO COMPLY WITH ALL CONDITIONS OR STIPULATIONS OF THE VARIOUS BUREAUS OR DEPARTMENTS NOTED ON THIS APPLICATION, AND ATTACHED STATEMENTS OF CONDITIONS OR STIPULATIONS, WHICH ARE HEREBY MADE A PART OF THIS APPLICATION.

NUMBER OF ATTACHMENTS

[Signature]
 SIGNATURE OF OWNER, LESSEE OR AUTHORIZED AGENT FOR OWNER OR LESSEE

DEPARTMENT OF BUILDING INSPECTION

San Francisco Department of Public Works BUREAU OF BUILDING INSPECTION

Location 205-7-11 Frederick St. 1891 Street.
Owner Wilford Wong, You Sing Wong 12-7-79 Phone 588-2217
Mail Address 205 Frederick Inspector B. Pacatte

The following items that are circled require correction in accordance with the San Francisco Housing Code and/or other applicable Codes and Ordinances:

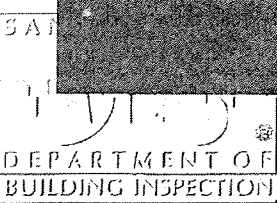
- 1. Repair/replace broken sidewalk/paving at front/rear/side (see sidewalk inspector's report) TO FOLLOW 747 PW
2. Remove all rubbish from yard/court/basement/cellar 402-1006 HC
3. Raise foundation and replace deteriorated materials by approved method at 403 HC
4. Install approved type floor/deck, yard drain at 402-507 HC
5. Provide gas service shutoff in 409 HC
6. Ratproof ground area in basement/cellar/under stairs 92 DPH-402 HC
7. Eliminate rodent and/or cockroach infestation on premises 402 HC
8. Clean and maintain hotel room(s) dwelling unit(s) at in a sanitary manner 402 HC
9. Provide legal ventilation for furnace room/water heater space/garage/under floor area gas meters 402-702 HC
10. Provide fireproof garage/rear yard to street passageway/basement ceiling with approved fire rated materials 414 HC
11. Repair/provide fireproofing in 414 HC
12. Provide fire sprinkler system in garbage/linen chute, garbage/linen room, storage area in plans req'd. 903-905 HC
13. Enclose stairs to basement/cellar with approved materials and self-closing doors plans req'd 803 HC
14. Eliminate paint/hazardous storage in 411-705 HC
15. Provide approved type flues/connectors for gas appliances in 407 HC
16. Rebuild/repair front/rear stairway. Provide handrails 402-403-802 HC
17. Replace all broken window glass. Repair sash and reputty. Check & repair hardware 402-408 HC
18. Repair stucco/siding on Remail and paint exterior/trim 408 HC
19. Replace/repair roofing. Provide repair roof gutters for drainage and connect to sewer 402-408 HC
20. Remove/rebuild/fireproof roof deck. Provide/replace defective chimney/flue caps 403-712 HC
21. Provide/repair/replace/fireproof stair penthouse door/closer. Install railing around ventshaft 412-605 HC
22. Provide stairway/scuttle hole from public hallway: stair to roof in approved location 805 HC
23. Provide approved means of ventilation for stairway:public halls/elevator shaft 502-808 HC
24. Enclose interior stairway(s) in an approved manner or comply with item 25 807 HC
25. Provide complete fire sprinkler system in all public halls, corridors, stairways per plan 807 HC
26. Install approved type fire doors/closers to basement:main stair enclosure 803-806 HC
27. Provide stairway/fire escape for second means of egress plans req'd 801 HC
28. Provide corridor to fire escape at front/rear side and install directional signs 901 HC
29. Provide approved type ladder/stair from lowest fire escape balcony to ground 801 HC
30. Provide approved type fire extinguishers in public halls at each floor and in 904 HC
31. Remove or raise all wires, ropes, etc. 8 feet above roof 24.10 FC
32. Install approved type fire alarm system as directed. Close transom openings in public hall(s) in approved manner 502-901 HC
33. Repair/replace loose and missing plaster in Laundry mat 412 HC
34. Remove lot line windows, close opening in an approved manner () wall TABLE 5-A BC
35. Install wet/dry standpipe as directed by Fire Dept. 906 HC
36. Provide a bath, lavatory, and water closet within each apartment 402 HC
37. Provide additional bath(s)/lavatory(ies) on floor(s) 503 HC
38. Provide additional water closet(s) on floor(s) 503 HC
39. Water-proof bath/water closet compartment floor(s) on floors with approved material(s) 508 HC
40. Provide legal light and ventilation for 402-501 HC
41. Remove torn, worn, insanitary floor covering in 412 HC
42. Provide approved type heating facilities for each hotel room/dwelling unit 707 HC
43. Provide separation where water closet compartment opens into kitchen in 503.1D HC
44. Discontinue use and remove cooking facilities in illegal community kitchen on 503.1B HC
45. Remove and cap gas lines for stove/heater in at source of supply 407 HC
46. Submit plan of each floor, showing correction of all items listed hereon 301 BC
47. Clean/paper or paint walls and ceilings in 1001 HC
48. Provide/replace garbage receptacles, provide tight-fitting covers 1004 HC
49. Remove cord wiring and install one plug receptacle in each room and 2 in the kitchen(s) 405-505 HC
50. Remove/repair and/or replace deteriorated, substandard ART 4 HC
51. Fireproof public halls and soffit of stairs with approved 1 hour fire resistive materials details req'd 701 HC
52. Fireproof entire building with approved 1 hour fire resistive materials plans req'd 701 HC
53. Provide 1 hour fire separation between business use and residential use 414 HC
54. Remove closet under stairs at or close, fire protect 802.D HC
55. Repair/provide retaining wall at plans req'd 410 HC
56. Provide and maintain usable off street parking spaces, install driveway 136 PC
57. Replace insanitary wood drainboards in kitchens on 402 HC
58. Remove all non-conforming partitions and/or construction in 403 HC
59. Applicability of item(s) depends upon date of conversion. Submit proof of earliest date of conversion-affidavits attached. (Submit with building permit application).
60. Compliance with the above items will establish legality of the structure as an apt./hotel with units/rooms on floors of occupancy, or comply with item 61. 105 HC
61. Item(s) do not apply if structure is reverted to its original/last legal use as an apartment/ hotel/ dwelling with units/rooms on floors of occupancy or comply with item 60 105 HC

The following permits are required to be obtained for jobs commencing any work

Electrical Plumbing
M-191 7/76

B. Pacatte BUILDING INSPECTOR 152A

HC - Housing Code
FC - Fire Code
PH - Plumbing Code
PC - Public Works Code
EC - Electrical Code
MC - Mechanical Code
PCC - Plumbing Code



San Francisco Department of Public Works
Bureau of Building Inspection

Office Hours 8 to 8:30 AM - 4 to 5 PM

Office: 1641 Green

Telephone: 558-2217

PLUMBING INSPECTION REPORT

Address 205 Franklin Building Inspector: 1269-1-E

Inspected on: 12-7-79 Plumbing Inspector: McGinn

The following items that are checked require correction in accordance with the San Francisco Plumbing Code and/or the San Francisco Housing Code or other applicable codes and ordinances.

PLUMBING

- 1. Repair/replace defective traps, waste piping, sewer piping, vent piping, roof leader, air inlet cover, plumbing fixtures.
- 2. Provide waste/vent piping/fittings of proper size, material.
- 3. Extend fixture vents to the roof.
- 4. Properly secure, grade, cap waste/sewer pipe lines.
- 5. Properly connect roof leader(s) to sewer.
- 6. Provide sewer trap and fresh air inlet.
- 7. Provide required area drain.
- 8. Provide trap to serve fixture.

WATER

- 9. Repair/replace water piping/fittings found to be defective, undersized, improperly installed/secured.
- 10. Remove cross connection, non-conforming piping and cap at source.
- 11. Install approved water pipe service valve, fittings, air chambers.
- 12. Install fire sprinklers as required by building inspector.

GAS

- 13. Remove/replace gas piping/gas fittings found to be defective, of improper material, undersize.
- 14. Provide approved gas control valve, drips in gas piping.
- 15. Install gas appliance vent having the required grade to the flue, size, distance from combustible surfaces.
- 16. Install gas appliance vent of approved material, properly secured, extended above roof.
- 17. Remove unapproved gas appliance, piping and cap line at source.
- 18. Other deficiencies.
- 19. Recommended improvements.

Location and extent of items checked above:

PA 219 Remove all plumbing & gas piping & cap at source
 PI Re-Caulk 2" CC in closet
 PA 211 Fixing room provide solid connection & cap, make
 PA to log, balance & secure & cap
 PI Remove 4" CI trap in back stairway & move to kitchen
 box & vent.
 PI Back stairway extend 2" DI vent to roof
 PI 207 Provide pipe size to discharge pipe for refrigerator water heater
 PI 3 Living room provide approved gas connection to water heater
 PI 215 Back of stove work in box provide indirect drain for vent
 PI Butcher sink in box provide (drain gap) for indirect drain
 PI 8 Basement provide stacking tube for relief valve on water
 heater

The items of correction listed herein are those which were observed, and does not include violations which may be concealed and become evident when work is begun. The recommended improvements noted are not code requirements but are provided for your assistance in upgrading your building.

Please contact the inspector who prepared this report if you have any questions concerning the required work. NOTE: Installation and repair is to be done in a workmanlike manner under permit. Permits required: Plumbing Building.

NO PLUMBING WORK OR PLUMBING

PERMIT AND SIGNATURE

CENTRAL PERMIT BUREAU
450 McAllister Street
San Francisco, CA 94102

Appl. # 800 4444
Address 205 FREDERICK ST.

NOTICE TO APPLICANTS **RAP-8**

Licensed Contractor's Declaration

Pursuant to the Business and Professions Code Sec. 7031.5, I hereby affirm that I am licensed under the provisions of Chapter 9 (commencing with Sec. 7000) of Division 3 of the Business and Professions Code, and that my license is in full force and effect.

License _____ License Class _____
Date 7-7-80 Contractor (print) _____
(signature) Wilfred Wong

Owner-Builder Declaration

I hereby affirm that I am exempt from the Contractor's License Law, Business and Professions Code (Sec. 7031.5). (Mark the appropriate box below.)

- I, as owner of the property, or my employees with wages as their sole compensation will do the work, and the structure is not intended or offered for sale (Sec. 7044). I further acknowledge that I understand and agree that in the event that any work is commenced contrary to the representations contained herein, that the Permit herein applied for shall be deemed cancelled.
- I, as ^{architect}owner am contracting with licensed contractors to construct this project (Sec. 7044). I certify that at the time such contractors are selected I will have them file a copy of this form (Licensed Contractors Declaration) prior to the commencement of any work. I further acknowledge that I understand and agree that, in the event that said contractors fail to file a copy of the Declaration with the Central Permit Bureau, that the Permit herein applied for shall be deemed cancelled.
- I am exempt under Business and Professions Code Sec. _____
Reason _____

Date 7-7-80 Owner (print) Wilfred Wong / Walter Wong
(signature) Wilfred Wong

NOTICE: "Any violation of the Bus. & Prof. Code Sec. 7031.5 by any permit applicant shall be subject to a civil penalty of not more than five hundred dollars (\$500)." Bus. & Prof. Code Sec. 7031.5

OFFICIAL COPY



OWNER OR LESSEE

JOB LOCATION

APP NO

WALTER S. WONG

205 FREDERICK ST.

800-1-1-1-1

OWNER OR LESSEE'S ADDRESS

205 FREDERICK ST., SF., CA.

BLOCK - LOT HOUSE NO
1269-1

ESTIMATED COST

\$3,000.00

DATE APPLICATION

7/24/80

PERMIT ISSUED

7/24/80

PERMIT NO.

460345

INSPECTOR

MR. PACATTE - RAP 8

ERECT/ALTER	BLDG TYPE	CODE	OCCUPANCY DESCRIPTION	PLANS	NUMBER OF	
					COPIES	FAM.
ALTER	5N	F2	COMMERCIAL & REST.	-0-	1	2

CONTRACTOR

ADDRESS

ARCHITECT

ADDRESS

PETER CULLEY & ASSOC.

530 HOWARD ST.

CA. CERTIF.#
1969

ENGINEER

ADDRESS

BUILDING RECORD
DEPARTMENT OF PUBLIC WORKS
CITY AND COUNTY OF SAN FRANCISCO

OWNER OR LESSEE

JOB LOCATION

BUILDING INSPECTION
JOB CARD

APP NO.

WALTER S. WONG

205 FREDERICK ST.

8004444

BUILDING INSPECTORS JOB RECORD

DATE _____
 DEPARTMENT OF _____
 BUILDING INSPECTION

WORK COMMENCED

/ /

FOUNDATION FORMS INSPECTED. O.K. TO POUR

/ /

LATHING PERMISSION TAG POSTED

/ /

FLUES BY _____ NO. _____

/ /

EXTERIOR OR STRUCTURAL PLASTERING OK

/ /

ALL SPECIAL INSPECTION REPORTS RECEIVED.

/ /

FIRE ESCAPE INSTALLED PER APPROVED PLAN.

/ /

/ /

/ /

/ /

/ /

/ /

/ /

/ /

/ /

/ /

/ /

/ /

/ /

See 8006243 & 8004444

3/11/81

WORK COMPLETED. FINAL CERTIFICATE POSTED.

8004444

Jimmy Ray
 BUILDING INSPECTOR

EXHIBIT 3

OFFICIAL COPY

SAN FRANCISCO

FOR DEPARTMENTAL USE ONLY

CITY AND COUNTY OF SAN FRANCISCO
DEPARTMENT OF PUBLIC WORKS

BLDG. FORM 3

DEPARTMENT OF BUILDING INSPECTION
APPROVED FOR ASSURANCE SEP 17 1980
WOMAN'S COMPENSATION EXPIRATION: AUG 27, 1981

APPLICATION FOR BUILDING PERMIT
ADDITIONS, ALTERATIONS OR REPAIRS

APPLICATION IS HEREBY MADE TO THE DEPARTMENT OF PUBLIC WORKS OF SAN FRANCISCO FOR PERMISSION TO BUILD IN ACCORDANCE WITH THE PLANS AND SPECIFICATIONS SUBMITTED HEREWITH AND ACCORDING TO THE DESCRIPTION AND PURPOSE SET FORTH HEREINAFTER. NORTH
STREET ADDRESS OF JOB

APPROVED
FILMED
DEPT. PUBLIC WORKS
SUPERINTENDENT
BUREAU BUILDING INSPECTION
DATE FILED 8/25/80
ISSUED 9/22/80
ESTIMATED COST OF JOB 130,000

205 FREDERICK ST.

PERMIT NO. 463241
ISSUED SEPT. 24, 1980
ESTIMATED COST OF JOB 130,000

DESCRIPTION OF EXISTING BUILDING									
(4A) TYPE OF CONSTR. IN N.R.	(5A) NUMBER OF STORES OF OCCUPANCY	(6A) NUMBER OF BASEMENTS AND CELLARS	(7A) PRESENT USE	(8A) BLDG. CODE OCCUP. CLASS	(9A) NO. OF DWELLING UNITS				
103030405R	2	1	COMMERCIAL \$BBS	20 F2	2				
DESCRIPTION OF BUILDING AFTER PROPOSED ALTERATION									
(4) TYPE OF CONSTR. IN N.R.	(5) NUMBER OF STORES OF OCCUPANCY	(6) NUMBER OF BASEMENTS AND CELLARS	(7) PROPOSED USE	(8) BLDG. CODE OCCUP. CLASS	(9) NO. OF DWELLING UNITS				
103030405R	2	1	SAMB	20 F2	2				
(10A) DOES THIS ALTERATION CREATE ADDITIONAL STORY TO BUILDING?	YES <input type="checkbox"/> NO <input checked="" type="checkbox"/>	(10) IF YES STATE NEW HEIGHT AT CENTERLINE OF FRONT	(11A) DOES THIS ALTERATION CREATE DECK OR PORCH EXTENSION TO BUILDING?	YES <input type="checkbox"/> NO <input checked="" type="checkbox"/>	(11) IF YES STATE NEW GROUND FLOOR AREA	50 FT			
(14) WILL SIDEWALK OVER SUB-SIDEWALK SPACE BE REPAIRED OR ALTERED?	YES <input type="checkbox"/> NO <input checked="" type="checkbox"/>	(15) WILL BUILDING EXTEND BEYOND PROPERTY LINE?	YES <input type="checkbox"/> NO <input checked="" type="checkbox"/>	(16) IS AUTO RUNWAY TO BE CONSTRUCTED OR ALTERED?	YES <input type="checkbox"/> NO <input checked="" type="checkbox"/>	(17) WILL STREET SPACE BE USED DURING CONSTRUCTION?	YES <input type="checkbox"/> NO <input checked="" type="checkbox"/>		
(19) ANY OTHER EXISTING BLDG ON LOT? IF YES SHOW ON PLOT PLAN.	YES <input type="checkbox"/> NO <input checked="" type="checkbox"/>	(20) DOES THIS ALTERATION CONSTITUTE A CHANGE OF OCCUPANCY?	YES <input type="checkbox"/> NO <input checked="" type="checkbox"/>	(21) ELECTRICAL WORK TO BE PERFORMED?	YES <input checked="" type="checkbox"/> NO <input type="checkbox"/>	(22) PLUMBING WORK TO BE PERFORMED?	YES <input checked="" type="checkbox"/> NO <input type="checkbox"/>		
(23) GENERAL CONTRACTOR	ADDRESS		PHONE	CALIF. LICENSE NO.					
(24) ARCHITECT OR ENGINEER DESIGN <input type="checkbox"/> CONSTRUCTION <input type="checkbox"/>	ADDRESS		CALIF. CERTIFICATE NO.						
(25) CONSTRUCTION LEADER ENTER NAME AND BRANCH DESIGNATION IF ANY IF THERE IS NO KNOWN CONSTRUCTION LEADER, ENTER "UNKNOWN"	ADDRESS		# 1969						
(26) OWNER -- LESSEE CROSS OUT ONE	ADDRESS		PHONE FOR CONTACT BY BUREAU						
(27) WRITE IN DESCRIPTION OF ALL WORK TO BE PERFORMED UNDER THIS APPLICATION. REFERENCE TO PLANS IS NOT SUFFICIENT.	ADDRESS		566-3136						

IMPORTANT NOTICES

No change shall be made in the character of the occupancy or use without first obtaining a Building Permit authorizing such change. See Sec. 103, 104 B, 104 B.1, 104 C, 502, 502.1, San Francisco Building Code and Sec. 104, San Francisco Housing Code.

No portion of building or structure or scaffolding used during construction, to be closer than 6'0" to any wire containing more than 750 volts. See Sec. 385, California Penal Code.

Pursuant to Sec. 302 A B, San Francisco Building Code, the building permit shall be posted on the job. The owner is responsible for approved plans and application being kept at building site.

Grade lines as shown on drawings accompanying this application are assumed to be correct. If actual grade lines are not the same as shown revised drawings showing correct grade lines, such and shall together with complete details of retaining walls and wall footings required must be submitted to this bureau for approval.

ANY STIPULATION REQUIRED HEREIN OR BY CODE MAY BE APPEALED.

BUILDING NOT TO BE OCCUPIED UNTIL CERTIFICATE OF FINAL COMPLETION IS POSTED ON THE BUILDING OR PERMIT OF OCCUPANCY GRANTED, WHEN REQUIRED.

APPROVAL OF THIS APPLICATION DOES NOT CONSTITUTE AN APPROVAL FOR THE ELECTRICAL WIRING OR PLUMBING INSTALLATIONS. A SEPARATE PERMIT FOR THE WIRING AND PLUMBING MUST BE OBTAINED. SEPARATE PERMITS ARE REQUIRED IF ANSWER IS "YES" TO ANY OF ABOVE QUESTIONS 15, 16, 17, 20, 21, or 22.

THIS IS NOT A BUILDING PERMIT. NO WORK SHALL BE STARTED UNTIL A BUILDING PERMIT IS ISSUED.

In dwellings all insulating materials must have a clearance of not less than two inches from all electrical wires or equipment.

CHECK APPROPRIATE BOX

OWNER ARCHITECT ENGINEER

LESSEE AGENT WITH POWER OF ATTORNEY

CONTRACTOR ATTORNEY IN FACT

APPLICANT'S CERTIFICATION

I HEREBY CERTIFY AND AGREE THAT IF A PERMIT IS ISSUED FOR THE CONSTRUCTION DESCRIBED IN THIS APPLICATION, ALL THE PROVISIONS OF THE PERMIT AND ALL LAWS AND ORDINANCES THERE TO WILL BE COMPLIED WITH.

NOTICE TO APPLICANT

HOLD HARMLESS CLAUSE The Permittees, by acceptance of this permit, agree to indemnify and hold harmless the City and County of San Francisco from and against any and all claims, demands and actions for damages resulting from operations under this permit, regardless of negligence of the City and County of San Francisco, and to assume the defense of the City and County of San Francisco against all such claims, demands and actions.

In conformity with the provisions of Section 3800 of the Labor Code of the State of California, the applicant shall have on file or file with the Central Permit Bureau, either Certificate (I) or (II) or (III) designated below or shall indicate item (IV) or (V) or (VI) below, whichever is applicable. If however, item (VI) is checked then item (V) must be checked as well. Mark the appropriate method of compliance below.

I Certificate of Consent to Self-insure issued by the Director of Industrial Relations.

II Certificate of Workman's Compensation Insurance issued by an admitted insurer.

III An exact copy or duplicate of (II) certified by the Director or (II) certified by the insurer.

IV The cost of the work to be performed is \$100 or less.

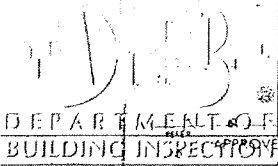
V I certify that in the performance of the work for which this Permit is issued, I shall not employ any person in any manner so as to become subject to the workman's compensation laws of California. I further acknowledge that I understand, in the event that I should become subject to the workman's compensation provisions of the Labor Code of California and fail to comply therewith with the provisions of Section 3800 of the Labor Code, that the Permit herein applied for shall be deemed revoked.

VI I certify as the owner (or the agent of the owner) that in the performance of the work for which this Permit is issued, I will employ a contractor who complies with the workman's compensation laws of California and who has on file, or prior to the commencement of any work will file, with the Central Permit Bureau evidence that workman's compensation insurance is carried.

Applicant's Signature: J.S. Meadham
Date: 8/25/80

OFFICIAL COPY

SAN FRANCISCO



CONDITIONS AND STIPULATIONS

DATE _____
REASON _____

Any electrical or plumbing work will require appropriate separate permits

Frank W. Wong
BUILDING INSPECTOR BUREAU OF BLDG. INSPECTION

NOTIFIED MR. _____

APPROVED:

Not reviewed by the Department Planning. Issuance of the requested permit constitutes no indication that use of this property does or does not conform to the City Planning Code.

DATE: _____
REASON: _____

APPROVED:

As noted on approved plans

C. Lowell 8/26/50
BUREAU OF FIRE PREVENTION & PUBLIC SAFETY

NOTIFIED MR. _____

DATE: _____
REASON: _____

APPROVED:

Raymond 9/12/50
CIVIL ENGINEER BUREAU OF BLDG. INSPECTION

NOTIFIED MR. _____

DATE: _____
REASON: _____

APPROVED:

BUREAU OF ENGINEERING

NOTIFIED MR. _____

DATE: _____
REASON: _____

APPROVED:

Pending compliance with stipulated requirements.

E. E. ... 9/17/50
DEPARTMENT OF PUBLIC HEALTH

NOTIFIED MR. _____

DATE: _____
REASON: _____

APPROVED:

REDEVELOPMENT AGENCY

NOTIFIED MR. _____

DATE: _____
REASON: _____

APPROVED:

RESIDENTIAL DIVISION BUREAU OF BLDG. INSPECTION

NOTIFIED MR. _____

DATE: _____
REASON: _____

APPROVED:

NOTIFIED MR. _____

DATE: _____
REASON: _____

I AGREE TO COMPLY WITH ALL CONDITIONS OR STIPULATIONS OF THE VARIOUS BUREAUS OR DEPARTMENTS NOTED ON THIS APPLICATION AND ATTACHED STATEMENTS OF CONDITIONS OR STIPULATIONS WHICH ARE HEREBY MADE A PART OF THIS APPLICATION.
NUMBER OF ATTACHMENTS: 0

Walter ...
AGENT FOR OWNER OR LESSEE

HOLD SECTION ... NOTE DATES AND NAMES OF ALL PERSONS NOTIFIED DURING PROCESSING

OFFICIAL COPY

SAN FRANCISCO



APPLICATION FILING FEE -
PLAN CHECKING RECEIPT

CITY & COUNTY OF
SAN FRANCISCO

(RE: 205 FRANKLIN ST.)

92251

RECEIVED OF

BUILDING APPLICATION NUMBERS

JAMES S. MEACHAM 8006243

FEE FOR APPLICATION FILING AND CHECKING PLANS, PRESCRIBED BY SAN FRANCISCO BUILDING CODE

	DATE	ESTIMATED COST	FEE	REVENUE NO.
APPLICATION FILING	MAR 25, 1988	375.00	\$12.00	7223
PLAN CHECKING	" "	" "	375.15	7226

FINAL PLAN CHECKING	FINAL COST	FEE RECEIVED	
		TOTAL \$387.15	

DEPARTMENT OF PUBLIC WORKS
CENTRAL PERMIT BUREAU

3. BUREAU APPL

BY: C. Ingram
KAP/8



Location 205-7-11 Franklin St.
Owner Willard Wong, you King Wong 12-7-79
Mail Address 205 Franklin Inspector B. Pacatte
Office Address 1891 Grove St. Phone 558-2217

The following items that are circled require correction in accordance with the San Francisco Housing Code and/or other applicable Codes and Ordinances:

- 1. Repair, replace broken sidewalk paving at front, rear, side (see sidewalk Inspector's report) 70 Follow 747 PW 402-1006 HC
- 2. Remove all rubbish from yard, court, basement, cellar 403 HC
- 3. Raise foundation and replace deteriorated materials by approved method at _____ HC
- and/or lower grade 402-507 HC
- 4. Install approved type floor deck, yard drain at _____ 409 HC
- 5. Provide gas service shutoff in _____ 92 DPH-402 HC
- 6. Reroof ground area in basement, cellar, under stairs 402 HC
- 7. Eliminate rodent and or cockroach infestation on premises _____ in a sanitary manner 402 HC
- 8. Clean and maintain hotel room(s) dwelling unit(s) at _____ 402-702 HC
- 9. Provide legal ventilation for furnace room/water heater space/garage/under floor area/gas meters _____ 414 HC
- 10. Provide/fireproof garage/rear yard to street passageway/basement ceiling with approved fire rated materials _____ 414 HC
- 11. Repair/provide fireproofing in _____ plans req'd. 903-906 HC
- 12. Provide fire sprinkler system in garbage/linen chute, garbage/linen room, storage area in _____ plans req'd 803 HC
- 13. Enclose stairs to basement/cellar with approved materials and self-closing doors _____ 411-705 HC
- 14. Eliminate paint/hazardous _____ storage in _____ 407 HC
- 15. Provide approved type flues/connectors for gas appliances in _____ 402-403-802 HC
- 16. Rebuild/repair ~~front~~ rear stairway. Provide handrails 402-408 HC
- 17. Replace all broken window glass. Repair sash and reputty. Check & repair hardware _____ 408 HC
- 18. Repair stucco, siding on _____ Rensil and paint exterior trim _____ 402-408 HC
- 19. Replace, repair roofing. Provide: repair roof gutters for drainage and connect to sewer _____ 403-712 HC
- 20. Remove, rebuild, fireproof roof deck. Provide, replace defective chimney, flue caps _____ 412-805 HC
- 21. Provide, repair, replace, fireproof stair penthouse door, closer. Install railing around ventshaft _____ 805 HC
- 22. Provide stairway, scuttle hole from public hallway, stair to roof in approved location _____ 502-808 HC
- 23. Provide approved means of ventilation for stairway, public halls, elevator shaft _____ 807 HC
- 24. Enclose interior stairway(s) in an approved manner or comply with item 25 _____ 807 HC
- 25. Provide complete fire sprinkler system in all public halls, corridors, stairways per plan _____ 803-806 HC
- 26. Install approved type fire doors, closers to basement, main stair enclosure _____ 801 HC
- 27. Provide stairway, fire escape for second means of egress _____ plans req'd 801 HC
- 28. Provide corridor to fire escape at front, rear, side and install directional signs _____ 901 HC
- 29. Provide approved type ladder, stair from lowest fire escape balcony to ground _____ 904 HC
- 30. Provide approved type fire extinguishers in public halls at each floor and in _____ 24, 10 FC
- 31. Remove or raise all wires, ropes, etc. 8 feet above roof _____
- 32. Install approved type fire alarm system as directed. Close transom openings in public hall(s) in _____ approved manner 502-901 HC
- 33. Repair/replace loose and missing plaster in Laundry mat _____ wall _____ TABLE 5-A BC
- 34. Remove lot line windows, close opening in an approved manner _____ 906 HC
- 35. Install wet dry standpipe as directed by Fire Dept. _____ 402 HC
- 36. Provide a bath, lavatory, and water closet within each apartment _____ 503 HC
- 37. Provide _____ additional bath(s), lavatory(ies) on _____ floor(s) _____ 503 HC
- 38. Provide _____ additional water closet(s) on _____ floor(s) _____ 508 HC
- 39. Water-proof bath, water closet compartment floor(s) on _____ floors with approved material(s) _____ 402-501 HC
- 40. Provide legal light and ventilation for _____ 412 HC
- 41. Remove torn, worn, insanitary floor covering in _____ 707 HC
- 42. Provide approved type heating facilities for each hotel room, dwelling unit _____ 503, 1D HC
- 43. Provide separation where water closet compartment opens into kitchen in _____ 503, 1B HC
- 44. Discontinue use and remove cooking facilities in illegal community kitchen on _____ at source of supply _____ 407 HC
- 45. Remove and cap gas lines for stove, heater in _____ 301 BC
- 46. Submit plan of each floor, showing correction of all items listed hereon _____ 1001 HC
- 47. Clean, paper or paint walls and ceilings in _____ 1004 HC
- 48. Provide, replace garbage receptacles, provide tight-fitting covers _____ 405-505 HC
- 49. Remove cord wiring and install one plug receptacle in each room and 2 in the kitchen(s) _____ ART 4 HC
- 50. Remove, repair and/or replace deteriorated substandard _____ details req'd 701 HC
- 51. Fireproof public halls and soffit of stairs with approved 1 hour fire resistive materials _____ plans req'd 701 HC
- 52. Fireproof entire building with approved 1 hour fire resistive materials _____ 414 HC
- 53. Provide 1 hour fire separation between business use and residential use _____ or close, fire protect 802, D HC
- 54. Remove closet under stairs at _____ plans req'd 410 HC
- 55. Repair/provide retaining wall at _____ usable off street parking spaces, install driveway _____ 136 PC
- 56. Provide and maintain _____ 402 HC
- 57. Replace insanitary wood drainboards in kitchens on _____ 403 HC
- 58. Remove all non-conforming partitions and/or construction in _____ depends upon date of conversion. Submit proof
- 59. Applicability of item(s) _____ of earliest date of conversion-affidavits attached. (Submit with building permit application).
- 60. Compliance with the above items will establish legality of the structure as an apt./hotel with _____ units/rooms on _____ floors of occupancy, or comply with item 61. 105 HC
- 61. Item(s) _____ do not apply if structure is reverted to its original/last legal use as an apartment, hotel/ dwelling with _____ units/rooms on _____ floors of occupancy or comply with item 60 105 HC

The following penalties are assessed by the Building Inspector for failure to comply with any item:
\$1000
\$1000
M-101 7/76

B. Pacatte
BUILDING INSPECTOR



Office Hours: 8 to 8:30 AM - 4 to 5 PM

Office: 1241 Geary

Telephone: 557-2217

PLUMBING INSPECTION REPORT

Address: 265 Frederick Building Inspector: 1264-1-E
Inspected on: 12-7-79 Plumbing Inspector: M. C. ...

The following items that are checked require correction in accordance with the San Francisco Plumbing Code and/or the San Francisco Housing Code or other applicable codes and ordinances.

PLUMBING

- 1. Repair/replace defective traps, waste piping, sewer piping, vent piping, roof leader, air inlet cover, plumbing fixtures.
- 2. Provide waste/vent piping, fittings of proper size, material.
- 3. Extend fixture vents to the roof.
- 4. Properly secure, grade, cap waste/sewer pipe lines.
- 5. Properly connect roof leader(s) to sewer.
- 6. Provide sewer trap and fresh air inlet.
- 7. Provide required area drain.
- 8. Provide trap to serve fixture.

WATER

- 9. Repair/replace water piping/fittings found to be defective, undersized, improperly installed/secured.
- 10. Remove cross connection, non-conforming piping and cap at source.
- 11. Install approved water pipe service valve, fittings, air chambers.
- 12. Install fire sprinklers as required by building inspector.

GAS

- 13. Remove/replace gas piping/gas fittings found to be defective, of improper material, undersize.
- 14. Provide approved gas control valve, drips in gas piping.
- 15. Install gas appliance vent having the required grade to the flue, size, distance from combustible surfaces.
- 16. Install gas appliance vent of approved material, properly secured, extended above roof.
- 17. Remove unapproved gas appliance, piping and cap line at source.
- 18. Other deficiencies.
- 19. Recommended improvements.

Location and extent of items checked above:

P4 214 Remove all plumbing & gas pipes & cap at source
 P1 K-Cover 4" CC in closet
 P4 211 Existing room provide solid connection & cap at
 P4 to bay beam & source & cap
 P1 Remove 4" CI trap on back stairway & move to back
 bay & vent.
 P1 Back stairway extend 2" dia vent to roof
 P18 207 Provide pipe size to discharge pipe for relief water heater
 P13 Existing room provide solid connection to water heater
 P1 215 Back of store water in bay provide solid connection for vent
 P1 Back of store in bay provide solid connection for relief drain
 P18 Basement provide discharge pipe for relief water heater
 drain

The items of correction listed herein are those which were observed, and does not include violations which may be concealed and become evident when work is begun. The recommended improvements noted are not code requirements but are provided for your assistance in upgrading your building.

Please contact the inspector who prepared this report if you have any questions concerning the required work. NOTE: Installation and repair is to be done in a workmanlike manner under permit. Permits required Plumbing Building.

NO PLUMBING WORK PERMITTED - PLUMBING



X-2097

Date Inspected: Dec 1979

Inspector: Lawrence D. Frias

Street Address 205-b-219 Frederick

Posted Notice _____ Force Work Order No. _____

Notice No. _____
Permit No. _____

1	2	3	4	5	6	7	8	9	0	1	2	3	4	5	6	7	8	9	0	1	2	3	4	5
<i>OK</i>																								

Frontage *Frederick*
Appx. Sq. Ft. _____

By Owner _____
City or Utility _____

Owner's Contractor _____

REMARKS:

By Owner _____
City or Utility _____

1	2	3	4	5	6	7	8	9	0	1	2	3	4	5	6	7	8	9	0	1	2	3	4	5
<i>OK</i>																								

X- THESE SQUARES REQUIRE REPLACEMENT OR REPAIR AT THIS TIME.
O- These squares have minor defects and may eventually require some repair. It may be to your economic advantage to repair these squares when the others are repaved.

Block *1269* Lot *61-8*

Owner _____ Mailing Address _____ zip _____

City _____

- S= Sower Vent
- W= Water Meter Box
- G= Gas Shutoff
- T= Tree
- L= Lawn or Planter Strip
- U= Other Utility
- D= DRIVEWAY



CENTRAL PERMIT BUREAU
450 McAllister Street
San Francisco, CA 94102

Appl. # 2006243
Address 205 FREDERICK ST

NOTICE TO APPLICANTS

RAP-8

Licensed Contractor's Declaration

Pursuant to the Business and Professions Code Sec. 7031.5, I hereby affirm that I am licensed under the provisions of Chapter 9 (commencing with Sec. 7000) of Division 3 of the Business and Professions Code, and that my license is in full force and effect.

License _____ License Class _____

Date _____ Contractor (print) _____

(signature) _____

Owner-Builder Declaration

I hereby affirm that I am exempt from the Contractor's License Law, Business and Professions Code (Sec. 7031.5). (Mark the appropriate box below.)

I, as owner of the property, or my employees with wages as their sole compensation will do the work, and the structure is not intended or offered for sale (Sec. 7044). I further acknowledge that I understand and agree that in the event that any work is commenced contrary to the representations contained herein, that the Permit herein applied for shall be deemed cancelled.

I, as ^{architect}owner am contracting with licensed contractors to construct this project (Sec. 7044). I certify that at the time such contractors are selected I will have them file a copy of this form (Licensed Contractors Declaration) prior to the commencement of any work. I further acknowledge that I understand and agree that, in the event that said contractors fail to file a copy of the Declaration with the Central Permit Bureau, that the Permit herein applied for shall be deemed cancelled.

I am exempt under Business and Professions Code Sec. _____

Reason _____

Date 8/25/80 Owner (print) JAMES S. MLOACHAM

(signature) J.S. Mloacham

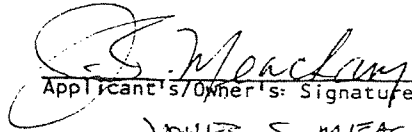
NOTICE: "Any violation of the Bus. & Prof. Code Sec. 7031.5 by any permit applicant shall be subject to a civil penalty of not more than five hundred dollars (\$500)." Bus. & Prof. Code Sec. 7031.5

OFFICIAL COPY



WAIVER OF TIME RESTRICTION ON REQUESTS
FOR ADDITIONAL INFORMATION

I hereby waive all time restrictions relative to submission of additional information. This waiver applies to those provisions of law which limit the City and County of San Francisco's ability to require further information for this project application. These provisions of law include Sections 65943 and 65944 of Chapter 4.5 of Division 1 of Title 7 of the Government Code (Review and Approval of Development Projects).


Applicant's/Owner's Signature

JAMES S. MEACHAM
Type or Print Name

8/25/80
Date

800 6243
Application No.

205 FREDERICK ST.
Address

CPB-39

OFFICIAL COPY



OWNER OR LESSEE		JOB LOCATION		APP NO	
Walter S. Wong		205 Frederick St.		8006243	
OWNER OR LESSEE'S ADDRESS		BLOCK LOT		HOUSE NO	
Same, SF, CA 94117		1269-1			
ESTIMATED COST		DATE APPLICATION			
180,000.00		Aug. 25, 1980			
PERMIT ISSUED		INSPECTOR			
9-24-80		RAP#8 - Mr. Gerald Pacatte			
ERECT/ALTER	NO. OF STORIES	CODES	OCCUPANCY	PLANS	NO. OF SHEETS
Alter	5N	F2	Comm & Residence	2	2
CONTRACTOR		ADDRESS			
Unknown					
ARCHITECT		ADDRESS			
Peter Culley & Assoc.,		530 Howard St., SF, CA			
ENGINEER		ADDRESS			
Agent for Owner: James Meacham,		318A Maples St., SFOA 94118			
BUILDING INSPECTION		BUILDING RECORDS		DEPARTMENT OF PUBLIC WORKS	
		CITY AND COUNTY OF SAN FRANCISCO			
OWNER OR LESSEE		JOB LOCATION		APP NO	
Walter S. Wong		205 Frederick St.		8006243	

OFFICIAL COPY



#B 5014

CITY AND COUNTY OF SAN FRANCISCO
DEPARTMENT OF PUBLIC WORKS
BUREAU OF BUILDING INSPECTION

Application Number **8006243**

CERTIFICATE OF FINAL COMPLETION AND OCCUPANCY

NOTE: A separate PERMIT OF OCCUPANCY is required for building, with a class in occupancy

Location **205 Fresherich St**
House Number Street or Avenue
Type of Bldg **5 N** Stories **2** Occupancy **FE2** No. of Apts **2**
Description of Construction **Comply w/ Rep Report #1269.1.8**
1st Floor for B Occupancy

The hereinabove described construction is completed and conforms to Ordinances of the City and County of San Francisco and laws of the State, and is effective as of the date on which the hereinafore permit or its approval for occupancy is issued, and is approved in pursuance to Sec. 304 of Article 11 of the Charter of the City and County of San Francisco.

Approved: **NA**
DEPT. OF PUBLIC WORKS
Approved: **NA**
DEPT. OF PUBLIC WORKS

Certificate posted on **7-25-82**
SUPERINTENDENT OF AREA, DEPT. OF BUILDING INSPECTION
James H. [Signature]
Building Inspector

EXHIBIT 4



SAN FRANCISCO PLANNING DEPARTMENT

1650 Mission Street Suite 400 San Francisco, CA 94103

NOTICE OF BUILDING PERMIT APPLICATION (SECTION 312)

On **October 9, 2012**, the Applicant named below filed Building Permit Application No. **2012.10.05.1468** (Alteration) with the City and County of San Francisco.

CONTACT INFORMATION		PROJECT SITE INFORMATION	
Applicant:	Jeremy Paul, Quickdraw Permit Consulting (agent)	Project Address:	205A Frederick Street
Address:	1325 California Street	Cross Streets:	SW corner of Ashbury & Frederick Sts.
City, State:	San Francisco, CA 94109	Assessor's Block /Lot No.:	1269 / 001
Telephone:	(415) 552-1888	Zoning District:	RH-3 / 40-X

Under San Francisco Planning Code Section 312, you, as a property owner or resident within 150 feet of this proposed project, are being notified of this Building Permit Application. You are not obligated to take any action. For more information regarding the proposed work, or to express concerns about the project, please contact the Applicant above or the Planner named below as soon as possible. If you believe that there are exceptional or extraordinary circumstances associated with the project, you may request the Planning Commission to use its discretionary powers to review this application at a public hearing. Applications requesting a Discretionary Review hearing must be filed during the 30-day review period, prior to the close of business on the Expiration Date shown below, or the next business day if that date is on a week-end or a legal holiday. If no Requests for Discretionary Review are filed, this project will be approved by the Planning Department after the Expiration Date.

PROJECT SCOPE		
<input type="checkbox"/> DEMOLITION	and/or	<input type="checkbox"/> NEW CONSTRUCTION or <input checked="" type="checkbox"/> ALTERATION
<input type="checkbox"/> VERTICAL EXTENSION		<input checked="" type="checkbox"/> CHANGE OF USE <input type="checkbox"/> FACADE ALTERATION(S)
<input type="checkbox"/> HORIZ. EXTENSION (FRONT)		<input type="checkbox"/> HORIZ. EXTENSION (SIDE) <input type="checkbox"/> HORIZ. EXTENSION (REAR)
PROJECT FEATURES	EXISTING CONDITION	PROPOSED CONDITION
BUILDING USE	Grocery Store Deli	Limited Restaurant
BUSINESS NAME	Ashbury Market	Bacon Bacon
TOTAL COMMERCIAL SQUARE-FOOTAGE	Approx. ± 1,684 square feet	No Change
(Note: Total commercial square-footage includes 1 st and mezzanine floors, inclusive of common areas shared by both separate commercial tenant spaces.)		

PROJECT DESCRIPTION

The proposal is to legalize the change of use of commercial space previously occupied by a retail grocery store's delicatessen section to a Limited Restaurant use (d.b.a. Bacon Bacon) on the first and mezzanine floors of the two-story mixed-use building. The proposal will include tenant improvements for the installation of an odor abatement system into the existing kitchen hood exhaust system and a new dining service counter.

The proposed Limited Restaurant use will also provide accessory food preparation for their mobile food truck during business hours when the establishment is in operation for meal service. On-street parking and loading requirements for their mobile food truck in the public right-a-way is not under the Planning Department's jurisdiction. [Mobile food facility applications on streets and sidewalks are under the jurisdiction of the Department of Public Works' Bureau of Street Use and Mapping (415) 554-5810.]

PLANNER'S NAME: **Sharon M. Young**

PHONE NUMBER: **(415) 558-6346**

EMAIL: **sharon.m.young@sfgov.org**

DATE OF THIS NOTICE: **12/12/2012**

EXPIRATION DATE: **01/10/2013**

NOTICE OF BUILDING PERMIT APPLICATION GENERAL INFORMATION ABOUT PROCEDURES

Reduced copies of the site plan and elevations (exterior walls), and floor plans (where applicable) of the proposed project, including the position of any adjacent buildings, exterior dimensions, and finishes, and a graphic reference scale, have been included in this mailing for your information. Please discuss any questions with the project Applicant listed on the reverse. You may wish to discuss the plans with your neighbors and neighborhood association or improvement club, as they may already be aware of the project. Immediate neighbors to the project, in particular, are likely to be familiar with it.

Any general questions concerning this application review process may be answered by the Planning Information Center at 1660 Mission Street, 1st Floor (415/ 558-6377) between 8:00 a.m. - 5:00 p.m. Please phone the Planner listed on the reverse of this sheet with questions specific to this project.

If you determine that the impact on you from this proposed development is significant and you wish to seek to change the proposed project, there are several procedures you may use. We strongly urge that steps 1 and 2 be taken.

1. Seek a meeting with the project sponsor and the architect to get more information, and to explain the project's impact on you and to seek changes in the plans.
2. Call the nonprofit organization Community Boards at (415) 920-3820, or online at www.communityboards.org for a facilitated discussion in a safe and collaborative environment through mediation. Community Boards acts as a neutral third party and has, on many occasions, helped parties reach mutually agreeable solutions.
3. Where you have attempted, through the use of the above steps, or other means, to address potential problems without success, call the assigned project planner whose name and phone number are shown at the lower left corner on the reverse side of this notice, to review your concerns.

If, after exhausting the procedures outlined above, you still believe that exceptional and extraordinary circumstances exist, you have the option to request that the Planning Commission exercise its discretionary powers to review the project. These powers are reserved for use in exceptional and extraordinary circumstances for projects, which generally conflict with the City's General Plan and the Priority Policies of the Planning Code; therefore the Commission exercises its discretion with utmost restraint. This procedure is called Discretionary Review. If you believe the project warrants Discretionary Review by the Planning Commission over the permit application, you must make such request **within 30 days of this notice, prior to the Expiration Date shown on the reverse side**, by completing an application (available at the Planning Department, 1660 Mission Street, 1st Floor, or on-line at www.sfplanning.org). You must submit the application to the Planning Information Center (PIC) during the hours between 8:00 a.m. and 5:00 p.m., with all required materials, and a check, for each Discretionary Review request payable to the Planning Department. To determine the fee for a Discretionary Review, please refer to the Planning Department Fee Schedule available at www.sfplanning.org or at the PIC located at 1660 Mission Street, First Floor, San Francisco. For questions related to the Fee Schedule, please call the PIC at (415) 558-6377. If the project includes multi building permits, i.e. demolition and new construction, a **separate request for Discretionary Review must be submitted, with all required materials and fee, for each permit that you feel will have an impact on you. Incomplete applications will not be accepted.**

If no Discretionary Review Applications have been filed within the Notification Period, the Planning Department will approve the application and forward it to the Department of Building Inspection for its review.

BOARD OF APPEALS

An appeal of the approval (or denial) of the permit application by the Planning Department or Planning Commission may be made to the **Board of Appeals within 15 days** after the permit is issued (or denied) by the Superintendent of the Department of Building Inspection. Submit an application form in person at the **Board's office at 1650 Mission Street, 3rd Floor, Room 304**. For further information about appeals to the Board of Appeals, including their current fees, **contact the Board of Appeals at (415) 575-6880**.



SAN FRANCISCO PLANNING DEPARTMENT

December 12, 2012

The attached notice is provided under the Planning Code. It concerns property located at **205A Frederick Street, Building Permit Application No. 2012.10.05.1468** hearing may occur, a right to request review may expire or a development approval may become final unless appealed by **1/10/2013**.

To obtain information about this notice in Spanish, please call (415) 558-6378, or in Chinese, please call (415) 558-6378. Please be advised that the Planning Department will require at least one business day to respond to any call.

1650 Mission St.
Suite 400
San Francisco,
CA 94103-2479

Reception:
415.558.6378

Fax:
415.558.6409

Planning
Information:
415.558.6377

205A Frederick Street, Building Permit Application No. 2012.10.05.1468

上的是三藩市城市規劃局的通告。

的建築計劃有關。如果在 **1/10/2013**。

之前沒有人申請聽證會來檢討這一個建築計劃, 這計劃可會被核准。

如果你需要用華語獲得關於這通告的細節, 請電415-558-6378。

規劃部門將需要至少一個工作天回應。華語資料提供只是城市規劃局的一項服務, 此項服務不會提供額外的權利或延伸任何要求檢討的期限。

El documento adjunto es referente a la siguiente dirección. **205A Frederick Street, Building Permit Application No. 2012.10.05.1468** Es un requisito del Código de Planeación (Planning Code). La posibilidad de una audiencia puede ocurrir. El derecho para revisar el archivo de este proyecto puede expirar o una decisión puede ser final si usted no presenta un documento de apelación antes de **1/10/2013**. Para obtener más información en Español acerca de este proyecto, llame al siguiente teléfono (415) 558-6378. Por favor tome en cuenta que le contestaremos su llamada en un periodo de 24 horas. El servicio en Español es proporcionado por el Departamento de Planeación (Planning Department) de la ciudad de San Francisco. Eso no garantiza ningún derecho adicional o extensión del tiempo requerido por la ley.

LEGEND

SITE PLAN

	SPOT ELEVATION		ELECTRICAL POWER
	PROPERTY LINE		GAS LINE
	EXISTING CONTOUR		HVAC - SUPPLY AIR
	ORIGINAL CONTOUR		HVAC - RETURN AIR
	NEW CONTOUR		NETWORK
	DIRECTION OF EXISTING NEW DRAINAGE CHANNELS		SANITARY SEWER
			STORM DRAIN
			TELEPHONE
			TELEVISION
			WATER
			COLD WATER
			HOT WATER

ARCHITECTURAL PLANS

	EXISTING WALL		WINDOW
	NEW WALL		SLIDING DOOR
	NEW 1-HR. RATED WALL		NEW DOOR
	ELEMENTS HIDDEN OR BELOW, SHOW DASHED		EXISTING DOOR
	ELEMENTS ABOVE/BEYOND, SHOW DASH-DOTTED		EXISTING TO BE REMOVED
	POST/BEAM (SECTION)		INSULATION

PLAN SYMBOLS

	ITEM ON SHEET SHOWN BELOW		ROOM NUMBER
	ITEM ON SHEET SHOWN BELOW		FINISHES, SEE MATERIAL SCHEDULE
	ITEM ON SHEET SHOWN BELOW		ROOM HEIGHT
	GRID LINES		WINDOW SYMBOL, SEE WINDOW SCHEDULE
			DOOR SYMBOL, SEE DOOR SCHEDULE
			APPLIANCE SYMBOL, SEE APPLIANCE SCHEDULE
			ELECTRICAL SYMBOL, SEE ELECTRICAL SCHEDULE
			PLUMBING SYMBOL, SEE PLUMBING SCHEDULE
			WALL TAG, SEE WALL SCHEDULE
			PLAN REVISION
			AREA OF REVISION

STRUCTURAL PLANS

	EXIST. CONCRETE PIER		FLOOR JOIST
	NEW CONCRETE PIER		ROOF RAFTER
	GRADE BEAM		CEILING JOIST
	SPREAD FOOTING		BEAM/HEADER
	SHEAR WALL SEE SHEAR WALL SCHEDULE		HOLDOWN/STRAP

ELECTRICAL SYMBOLS

SYMBOL	DESCRIPTION	SYMBOL	DESCRIPTION
	220 VOLT OUTLET		CEILING MOUNTED LIGHT FIXTURE
	DUPLEX RECEPTACLE		RECESSED LIGHT FIXTURE
	TRIPLE RECEPTACLE, SPLIT WIRED		WALL MOUNTED LIGHT FIXTURE
	QUAD RECEPTACLE		FLUORESCENT
	SWITCH		UNDER-COUNTER FLUORESCENT
	3-WAY SWITCH		OCCUPANCY SENSOR
	4-WAY SWITCH		EXIT SIGN PER CBC 1011
	DIMMER SWITCH		EMERGENCY EGRESS LIGHT PER CBC 1008
	THERMOSTAT		
	EXHAUST FAN WITH BACKDRAFT DAMPER EXHAUST DIRECTLY TO OUTSIDE, SIZE PER CMC TABLE 4-4		SMOKE ALARM, HARD-WIRED WITH BATTERY BACK-UP, PER CBC 807.2.1.1 [CBC R314] AND NFPA 72
	SPEAKER		CARBON MONOXIDE ALARM, HARD-WIRED WITH BATTERY, BACK-UP, PER CBC 420.4 [CBC R315] AND NFPA 720
	JUNCTION BOX		
	TELEVISION ANTENNA/CABLE		
	CHIMES		
	BELL		TELEPHONE
	PUSH BUTTON		DATA OUTLET
			NETWORKING/ETHERNET OUTLET

MECHANICAL SYMBOLS

SYMBOL	DESCRIPTION	NEW	DESCRIPTION
	GAS		CENTRAL VACUUM INLET
	COLD WATER		HEAT REGISTER
	HOT WATER		DRIVER VENT/ FIREPLACE VENT
	HOSE BIP		WALL REGISTER/ KICKSPACE DIFFUSER
			COLD-AIR RETURN

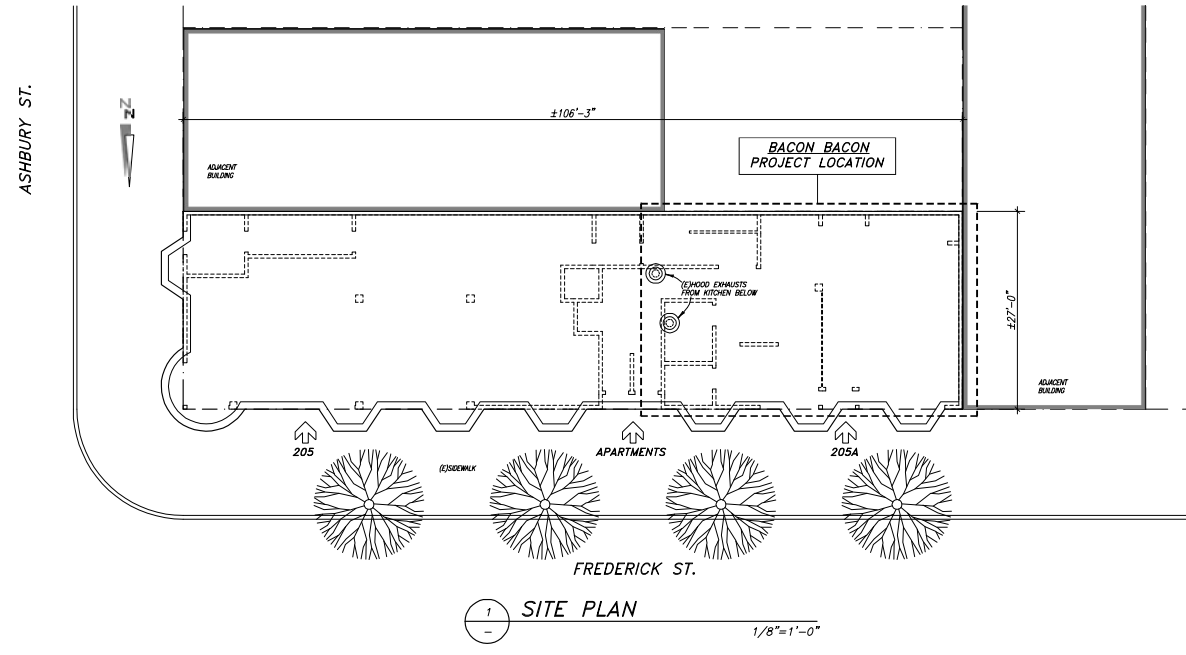
GENERAL NOTES

- THESE NOTES ARE GENERAL AND APPLY TO THE ENTIRE PROJECT EXCEPT WHERE THERE ARE SPECIFIC INDICATIONS TO THE CONTRARY.
- CONSTRUCTION SHALL MEET THE REQUIREMENTS OF THE 2010 CALIFORNIA BUILDING CODE AND ITS SAN FRANCISCO AMENDMENTS, 2010 CALIFORNIA PLUMBING CODE, 2010 CALIFORNIA MECHANICAL CODE, 2010 CALIFORNIA ELECTRICAL CODE, 2010 CALIFORNIA ENERGY CODE, 2010 CALIFORNIA FIRE CODE AND ALL OTHER APPLICABLE MUNICIPAL CODES AND STANDARDS. THE ABOVE SHALL GOVERN EXCEPT WHERE THE FOLLOWING NOTES ARE MORE RESTRICTIVE.
- STRUCTURAL DIMENSIONS CONTROLLED BY OR RELATED TO MECHANICAL AND/OR ELECTRICAL EQUIPMENT SHALL BE CERTIFIED BY THE CONTRACTOR PRIOR TO CONSTRUCTION.
- THE CONTRACTOR ALONE IS RESPONSIBLE FOR JOB SITE SAFETY. SITE REVIEW OF THE CONSTRUCTION BY THE ARCHITECT, IF ANY, IS TO DETERMINE CONFORMANCE WITH THE PLANS AND SPECIFICATIONS. IT DOES NOT ENCOMPASS SAFETY PROCEDURES OR OPERATIONS.
- IT IS THE RESPONSIBILITY OF THE CONTRACTOR AND SUBCONTRACTOR TO NOTIFY THE OWNER AND THE ARCHITECT OF ANY CONDITIONS TO BE FOUND IN THE FIELD OR BE DIFFERENT FROM THOSE SHOWN ON THE PLANS, OR OF ERRORS OR OMISSIONS ON THE PLANS WHICH MIGHT AFFECT THE COMPLETION OF THE PROJECT.

UPGRADE (E)FOOD SERVICE/DELI TO LIMITED RESTAURANT USE FOR:

BACON BACON

205A FREDERICK STREET
SAN FRANCISCO, CALIFORNIA



PROJECT DATA

BLOCK 1269, LOT 001

TENANT:
BACON BACON
205A FREDERICK ST.
SAN FRANCISCO, CA 94117

APPLICABLE CODES:
SAN FRANCISCO PLANNING DIVISION
APPLICABLE CODES AS PER GENERAL NOTES THIS SHEET

ZONING:
RH-3

OCCUPANCIES:
M ASHUBURY MARKET - GROCERY STORE
B BACON BACON - LIMITED RESTAURANT
R-2 APARTMENTS

FLOOR AREAS:
ASHUBURY MARKET:
1ST FLOOR 1,570 SQ.FT.
BACON BACON:
1ST FLOOR 992 SQ.FT.
COMMON AREAS:
1ST FLOOR 128 SQ.FT.
MEZZANINE 692 SQ.FT.
TOTAL FLOOR AREA 3,382 SQ.FT.

PLAN INDEX

ARCHITECTURAL:
A.1 TITLE SHEET
SITE PLAN
PROJECT DATA
A.2 (E)FLOOR PLANS
NEW FLOOR PLANS
A.3 NORTH ELEVATION
CROSS SECTION
ODOR ABATEMENT SYSTEM SPECS

SCOPE OF WORK

- INSTALL ODOR ABATEMENT SYSTEM INTO EXISTING KITCHEN HOOD EXHAUST SYSTEM
- INSTALL NEW SERVICE COUNTER ALONG SIDEWALK WINDOWS

MF Michael Froehlich Architect

942 KIRKHAM STREET
SAN FRANCISCO, CA 94122
TEL: 415.681.8268
FAX: 415.681.9342
email: m.froehlich@earthlink.net

REGISTERED ARCHITECT
LICENSE NO. C 24111
11-30-2013
STATE OF CALIFORNIA

TITLE SHEET
SITE PLAN
PROJECT DATA

UPGRADE (E)FOOD SERVICE/DELI TO LIMITED RESTAURANT USE FOR:
BACON BACON
205A FREDERICK STREET
SAN FRANCISCO, CALIFORNIA


PROGRESS PRINTS

NO.	DESCRIPTION	DATE
1		


REVISIONS:

DATE: 08/14/2012
PROJECT NO. 12.06
DRAWN BY: MF

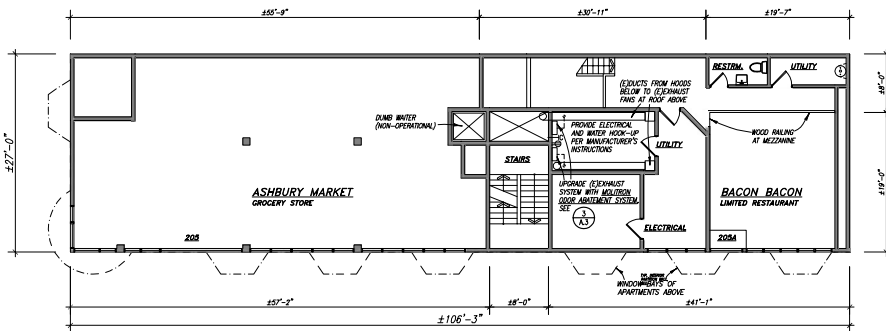
DRAWING NO. **A.1**
1 OF 3



5 NEW MEZZANINE PLAN
1/8"=1'-0"

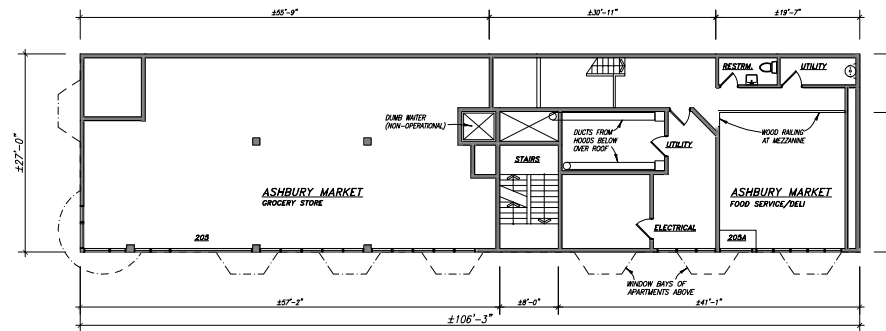


3 (E) MEZZANINE PLAN
1/8"=1'-0"

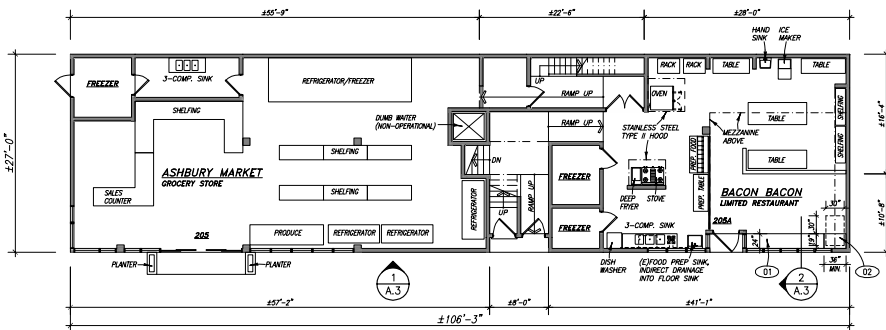


4 NEW 1ST FLOOR PLAN
1/8"=1'-0"

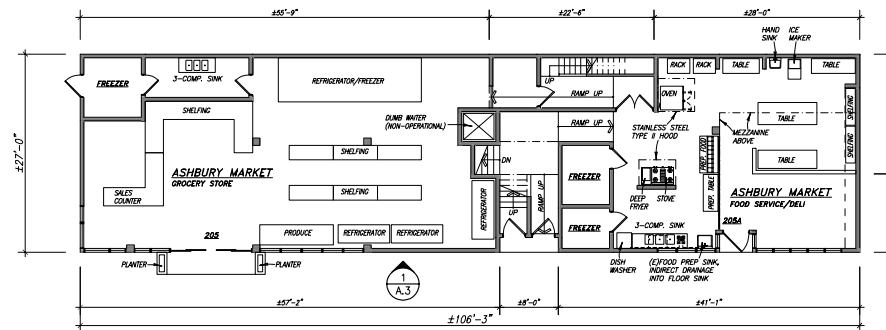- COUNTER NOTES:
- 01 NEW 42 HIGH AND 24" WIDE LAMINATED COUNTER TOP
 - 02 NEW MIN. 36" WIDE, MAX. 34" HIGH AND 24" DEEP LAMINATED COUNTER TOP PER CBC 11228.3. PROVIDE MIN. 30" WIDE AND 48" DEEP CLEAR SPACE PER CBC 11184.1, 02 WHICH 18" ARE ALLOWABLE AS FOOT OF INCLUDED KNEE CLEARANCE PER CBC 11201E.1, 18" IS. PROVIDE MIN. 30" WIDE, 18" DEEP AND 27" HIGH KNEE CLEARANCE UNDER THE COUNTER PER CBC 11228.3



2 (E) 1ST FLOOR PLAN
1/8"=1'-0"

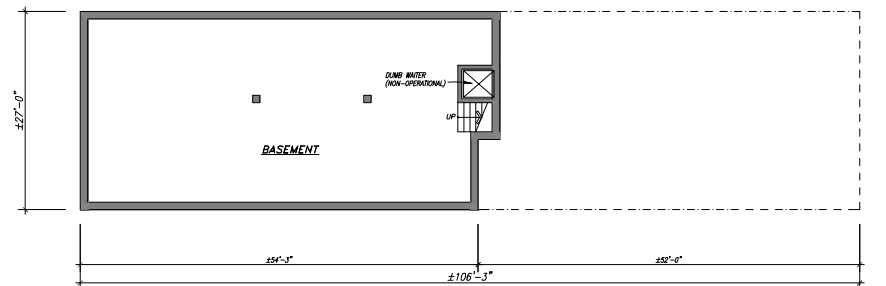

1 (E) BASEMENT PLAN
1/8"=1'-0"

MF Michael Froehlich Architect
 942 KIRKHAM STREET
 SAN FRANCISCO, CA 94122
 TEL: 415.681.8268
 FAX: 415.681.9342
 email: m.froehlich@earthlink.net

REGISTERED ARCHITECT
 LICENSE NO. 10001
 No. C 24111
 11-30-2013
 EXPIRES
 STATE OF CALIFORNIA

(E) FLOOR PLANS
 NEW FLOOR PLANS

UPGRADE (E) FOOD SERVICE/DELI
 TO LIMITED RESTAURANT USE FOR:
BACON BACON
 205A FREDERICK STREET
 SAN FRANCISCO, CALIFORNIA

PROGRESS PRINTS


REVISIONS:		
NO.	DESCRIPTION	DATE

DATE: 08/14/2012
 PROJECT NO. 12.06
 DRAWN BY: MF


DRAWING NO.
A.2
 2 OF 3

COUNTER NOTES:

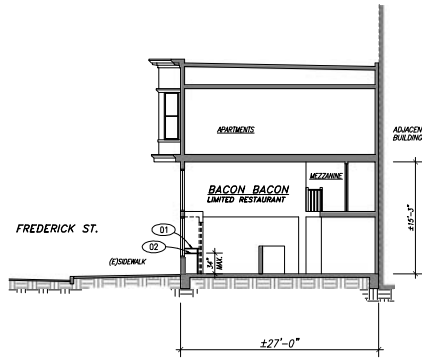- 01 NEW 42 HIGH AND 24" WIDE LAMINATED COUNTER TOP
- 02 NEW MIN. 36" WIDE, MAX. 34" HIGH AND 24" DEEP LAMINATED COUNTER TOP FOR CIRC. 1122BL.
- PROVIDE MIN. 30" WIDE AND 48" DEEP CLEAR SPACE FOR CIRC. 1118BL, OF WHICH 18" ARE ALLOWABLE AS PART OF REQUIRED INLET CLEARANCE FOR CIRC. 118-13.
- PROVIDE MIN. 30" WIDE, 19" DEEP AND 20" HIGH INLET CLEARANCE UNDER THE COUNTER FOR CIRC. 1122BL.



2 CROSS SECTION
1/8"=1'-0"

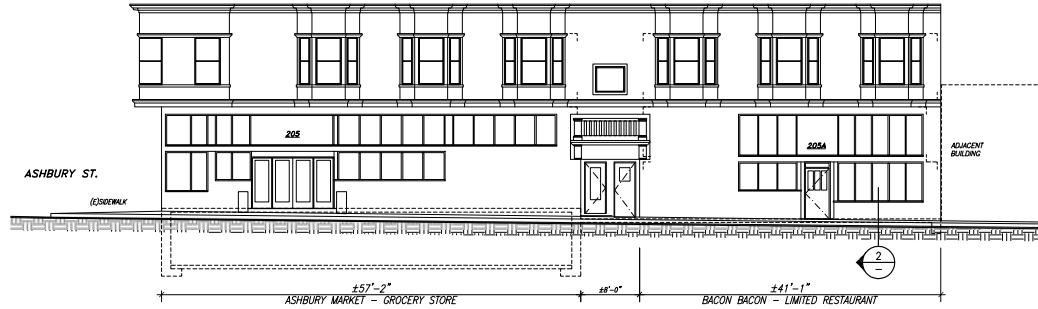

1 NORTH ELEVATION (UNCHANGED)
1/8"=1'-0"

MOLITRON ODOR ABATEMENT SYSTEM

THE MOAS FOR SIMPLIFIED ODOR NEUTRALIZATION

The Molitron Odor Abatement System MOAS is designed to provide a totally self contained system for neutralizing offensive odors emanating from commercial exhausts or any other sources of undesirable odors. The MOAS can be used with the Enviro-Clean Air Scrubber, the Enviro-Pak Filter Assembly and the Water Scrubbing Ventilators, or, can be used independently in alternate applications.

THE MOAS WILL: PROVIDE ASSURANCE OF ODOR-FREE AIR!

The MOAS, using an odor neutralizer is dispensed through nozzles located in the exhaust air stream. Chemical neutralization changes the odor molecules structure, effectively modifying it. And, unlike chemical masking agents or perfumes that superimpose a pleasant fragrance on an unpleasant odor, odor neutralizers absorb and convert malodors resulting in no odor at all.

EASY INSTALLATION AND MAINTENANCE

All necessary components, except for the remote atomizing nozzles, are located in a stainless steel wall mounted cabinet. When used with the Molitron equipment specified, the nozzles are installed prior to shipment. When used with other equipment, or in alternate applications, the nozzles are installed into the duct system by the installing contractor. Utilities required are one 120 VAC electric service and one 1/4" cold water supply.

RECENT INSTALLATIONS:
 Cheesburger Cheesburger Restaurants
 Devon Restaurant
 Elephant Bar Restaurants
 Lou's Luncheonette
 Wahoo's Fish Taco Restaurants
 Yard House Restaurants



WALL MOUNTED 18 GA. STAINLESS STEEL CABINET, 22" WIDE, 30" HIGH, 8" DEEP WEIGHT: 100LBS.



1457 Ammons Street, Suite 211 • Lakewood, Colorado 80214
 Phone: 303-969-8888 • 800-525-9494 • Fax: 303-969-8110
 www.molitreron.com • cleanair@molitreron.com

3 ODOR ABATEMENT SPECS
1/8"=1'-0"

Michael Froehlich Architect
 942 KIRKHAM STREET
 SAN FRANCISCO, CA 94122
 TEL: 415.681.8268
 FAX: 415.681.9342
 email: m.froehlich@earthlink.net

REGISTERED ARCHITECT
 LICENSE NO. C 24111
 11-30-2013 EXPIRES
 STATE OF CALIFORNIA

**NORTH ELEVATION
 CROSS SECTION
 ODOR ABATEMENT SPECS**

**UPGRADE (E)FOOD SERVICE/DELI
 TO LIMITED RESTAURANT USE FOR:
 BACON BACON
 205A FREDERICK STREET
 SAN FRANCISCO, CALIFORNIA**

PROGRESS PRINTS

REVISIONS:		
NO.	DESCRIPTION	DATE

DATE: 08/14/2012
 PROJECT NO. 12.06
 DRAWN BY: MF
 DRAWING NO. A.3
 3 OF 3

PERMIT APPLICATION CONTROL SLIP

ADDRESS: 2012.10.05.1468
 APPLICATION# 2012.10.05.1468
 ACTIVE COMPLAINTS: YES NO DIVISION: _____
 CP-ZOC BLDG MECH FIRE DAS CES BID HID BSM DPH RDV SFPUC PPC CPB
 DATE 10/9/12
 STATION CATEGORY/EST. HOURS PLAN REVIEWER DATE LOG-IN DATE START DATE HOLD DATE APPR'D REVISED COST OTHER
 ARCH
 STRUCT
 MECH
 CHECK APPLICABLE: SITE PERMIT BLDG ENLARGE PARALLEL PREMIUM OTHER
 COMMENTS:

LDG. FORM 3/8
 2012-10-05-1468
 APPLICATION NUMBER
 ORDA APPROVAL RECORD
 APPROVAL NUMBER:

PERMIT NO. ISSUED (2A) ESTIMATED COST OF JOB \$350.00 (2B) PERMIT FEE DATE: 12/9/001

INFORMATION TO BE FURNISHED BY ALL APPLICANTS

LEGAL DESCRIPTION OF EXISTING BUILDING

(4A) TYPE OF CONSTR. VN (5A) NO. OF STORIES OF OCCUPANCY: 2 (6A) NO. OF BASEMENTS AND CELLARS: (7A) PRESENT USE: Apartments - STORE + Cafe (8A) OCCUP. CLASS: R-3/B (9A) NO. OF DWELLING UNITS: 1

DESCRIPTION OF BUILDING AFTER PROPOSED ALTERATION

(4) TYPE OF CONSTR. VN (5) NO. OF STORIES OF OCCUPANCY: 2 (6) NO. OF BASEMENTS AND CELLARS: (7) PROPOSED USE (LEGAL USE): Apartments - Store + Cafe (8) OCCUP. CLASS: R3/B (9) NO. OF DWELLING UNITS: 1

(10) IS AUTO RUNWAY TO BE CONSTRUCTED OR ALTERED? YES NO (11) WILL STREET SPACE BE USED DURING CONSTRUCTION? YES NO (12) ELECTRICAL WORK TO BE PERFORMED? YES NO (13) PLUMBING WORK TO BE PERFORMED? YES NO

(14) GENERAL CONTRACTOR: Not Selected ADDRESS: ZIP: PHONE: CALIF. LIC. NO.: EXPIRATION DATE:

(15) OWNER - LESSEE (CROSS OUT ONE) ADDRESS: 201 FREDERICK S.F. ZIP: BTRC#: PHONE (FOR CONTACT BY DEPT.): 552-888

(18) WRITE IN DESCRIPTION OF ALL WORK TO BE PERFORMED UNDER THIS APPLICATION (REFERENCE TO PLANS IS NOT SUFFICIENT)
 New Limited Restaurant use accessory to Market in existing DELL location
 INSTALL NEW ODOR ABATEMENT SYSTEM at (E) Kitchen Exhaust System. New ~~counter~~ Counter.

ADDITIONAL INFORMATION

(17) DOES THIS ALTERATION CREATE ADDITIONAL HEIGHT OR STORY TO BUILDING? YES NO (18) IF (17) IS YES, STATE NEW HEIGHT AT CENTER LINE OF FRONT FT. (19) DOES THIS ALTERATION CREATE DECK OR HORIZ. EXTENSION TO BUILDING? YES NO (20) IF (19) IS YES, STATE NEW GROUND FLOOR AREA SQ. FT.

(21) WILL SIDEWALK OVER SUB-SIDEWALK SPACE BE REPAIRED OR ALTERED? YES NO (22) WILL BUILDING EXTEND BEYOND PROPERTY LINE? YES NO (23) ANY OTHER EXISTING BLDG. ON LOT? (IF YES, SHOW ON PLOT PLAN) YES NO (24) DOES THIS ALTERATION CONSTITUTE A CHANGE OF OCCUPANCY? YES NO

(25) ARCHITECT OR ENGINEER (DESIGN CONSTRUCTION) ADDRESS: Kirkham San FRAN CALIF. CERTIFICATE NO.:
 M. FROELIICH

(26) CONSTRUCTION LENDER (ENTER NAME AND BRANCH DESIGNATION IF ANY, IF THERE IS NO KNOWN CONSTRUCTION LENDER, ENTER "UNKNOWN") ADDRESS:

IMPORTANT NOTICES

No change shall be made in the character of the occupancy or use without first obtaining a Building Permit authorizing such change. See San Francisco Building Code and San Francisco Housing Code.
 No portion of building or structure or scaffolding used during construction, to be closer than 60" to any wire containing more than 750 volts See Sec 385, California Penal Code.
 Pursuant to San Francisco Building Code, the building permit shall be posted on the job. The owner is responsible for approved plans and application being kept at building site.
 Grade lines as shown on drawings accompanying this application are assumed to be correct. If actual grade lines are not the same as shown related drawings showing correct grade lines, cuts and fills together with complete details of retaining walls and wall footings required must be submitted to the department for approval.
 ANY STIPULATION REQUIRED HEREIN OR BY CODE MAY BE APPEALED.
 BUILDING NOT TO BE OCCUPIED UNTIL CERTIFICATE OF FINAL COMPLETION IS POSTED ON THE BUILDING OR PERMIT OF OCCUPANCY GRANTED, WHEN REQUIRED.
 APPROVAL OF THIS APPLICATION DOES NOT CONSTITUTE AN APPROVAL FOR THE ELECTRICAL WIRING OR PLUMBING INSTALLATIONS. A SEPARATE PERMIT FOR THE WIRING AND PLUMBING MUST BE OBTAINED. SEPARATE PERMITS ARE REQUIRED IF ANSWER IS "YES" TO ANY OF ABOVE QUESTIONS (10) (11) (12) (13) (22) OR (24).
 THIS IS NOT A BUILDING PERMIT. NO WORK SHALL BE STARTED UNTIL A BUILDING PERMIT IS ISSUED.
 In dwellings all insulating materials must have a clearance of not less than two inches from all electrical wires or equipment.
 CHECK APPROPRIATE BOX
 OWNER ARCHITECT
 LESSEE AGENT
 CONTRACTOR ENGINEER

APPLICANT'S CERTIFICATION

I HEREBY CERTIFY AND AGREE THAT IF A PERMIT IS ISSUED FOR THE CONSTRUCTION DESCRIBED IN THIS APPLICATION, ALL THE PROVISIONS OF THE PERMIT AND ALL LAWS AND ORDINANCES THERETO WILL BE COMPLIED WITH.

NOTICE TO APPLICANT

HOLD HARMLESS CLAUSE. The permittee(s) by acceptance of the permit, agree(s) to indemnify and hold harmless the City and County of San Francisco from and against any and all claim, demands and actions for damages resulting from operations under this permit, regardless of negligence of the City and County of San Francisco, and to assume the defense of the City or County of San Francisco against all such claims, demands or actions.
 In conformity with the provisions of Section 3800 of the Labor Code of the State of California, the applicant shall have coverage under (I), or (II) designated below or shall indicate item (III), or (IV), or (V), whichever is applicable. If however item (V) is checked item (IV) must be checked as well. Mark the appropriate method of compliance below.
 I hereby affirm under penalty of perjury one of the following declarations:
 () I. I have and will maintain a certificate of consent to self-insure for worker's compensation, as provided by Section 3700 of the Labor Code, for the performance the work for which this permit is issued.
 () II. I have and will maintain workers' compensation insurance, as required by Section 3700 of the Labor Code, for the performance of the work for which this permit is issued. My workers' compensation insurance carrier and policy number are:
 Carrier _____
 Policy Number _____
 () III. The cost of the work to be done is \$100 or less.
 () IV. I certify that in the performance of the work for which this permit is issued, I shall not employ any person in any manner so as to become subject to the workers' compensation laws of California. I further acknowledge that I understand that in the event that I should become subject to the workers' compensation provisions of the Labor Code of California and fail to comply forthwith with the provisions of Section 3800 of the Labor Code, that the permit herein applied for shall be deemed revoked.
 (X) V. I certify as the owner (or the agent for the owner) that in the performance of the work for which this permit is issued, I will employ a contractor who complies with the workers' compensation laws of California and who, prior to the commencement of any work, will file a completed copy of this form with the Central Permit Bureau.

Signature of Applicant or Agent: [Signature] Date: OCT 09 2012
 OFFICE COPY

EXHIBIT 5

RECEIVED



SEP 05 2006

CITY & COUNTY OF S.F. Health Permit Application Zoning Referral

FOR HEALTH DEPARTMENT USE ONLY		
Date Application Filed: 8-28-06	HC: 1 2 3 4 <u>5</u> 6 CO	
Date to Zoning: SEP 05 2006	Inspector: SHATMLA	Tel: 252-3849
Date from Zoning:	<u>FPS</u> FPM OTHER	

TO BE COMPLETED BY APPLICANT

Applicant must complete both pages of this referral as indicated. Accurate information is required, false or misleading information may result in denial of the application.

PLN6 FEE

DBA: Ashbury Market

BUSINESS STREET ADDRESS: 205 Frederick St., San Francisco, CA 94117
What floor(s) will the business occupy? Check appropriate floor(s) below.

- Basement level
- Street Level
- 1st Floor
- 2nd Floor
- Other Floor

Existing Use of This Space: grocery & deli

Special Note: If any other room or building is to be used in connection with this application; OR, if any part of the proposed operation is not located within or connected to address above, attach explanation sheet.

Applicant's Name: Mehmet R. Turgut

Mailing Address: 205 Frederick St.

City: San Francisco Zip Code: 94117

Applicant's Daytime phone: (415) 596 9666

Floor Plans OR Explanation Sheet attached? Yes No

NW

MIS# 0601173

FOR DEPARTMENT OF CITY PLANNING USE ONLY	
ZONING: RH-3	BLK/LOT: 1269 / 001
Limitations or Conditions (if any): Permitted as a continuation of an existing grocery store (with 100 square foot deli) per Planning Code Section 18c.1	
APPROVED: Sharon Young (Planner's Signature)	DATE: 9/15/06
DISAPPROVED:	DATE:
(Planner's Signature)	

APPLICANT: THIS IS PAGE 1 OF 2 PAGES -- COMPLETE BOTH PAGES

WHITE: Establishment File Copy • YELLOW: Zoning File Copy • PINK: Interim Copy

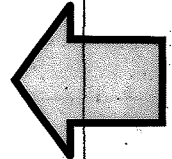


BUSINESS STREET ADDRESS: 205 FREDERICK ST.

CIRCLE DIGIT OR LETTERS OF ALL OF THE FOLLOWING THAT ARE APPLICABLE

- 1. CHANGE OF OWNERSHIP: Yes No CHANGE OF USE: Yes No
NEW ESTABLISHMENT (prior use not licensed by Health Dept): Yes No
- 2. USE- See planning code section for definitions in bold type
 - A. RETAIL FULL-SERVICE RESTAURANT (Waiter service with seating) Section 790.92
 - B. SELF-SERVICE/FAST FOOD RESTAURANT (No waiter service & with or without seating) Section 790.90 & 790.91
 - ~~C. RETAIL GROCERY STORE OR SPECIALTY FOOD STORE (Produce, meat/fish, liquor, cheese, candy) Section 790.102~~
 - D. RETAIL GROCERY OR SPECIALTY FOOD STORE (With accessory sandwich-making or other food preparation space under 100sq. ft., no tables or seating) See * note below. Section 790.102 & 703.2**
 - E. FOOD WAREHOUSE/WHOLESALE SALES Section 890.54
 - F. FULL BAR (i.e. hard liquor) WITH OR WITHOUT MEAL SERVICE (ABC license Type 47 or 48) Section 790.22
 - G. OTHER (Give a detailed description of proposed food business)

PLN6 FEE



- 3. IS LOCATION NOW VACANT? Yes No If yes, how long? 8 ^{days} _{months}
WAS SPACE VACATED BY ANOTHER EATING OR DRINKING ESTABLISHMENT? Yes No
- 4. TOTAL SQUARE FOOTAGE OF ESTABLISHMENT 3500 sq. ft. (including other uses or business in the same space)
- * 5. IS THE PROPOSED BUSINESS WITHIN ANOTHER BUSINESS, OR SHARING SPACE WITH ANOTHER BUSINESS? (A restaurant in a hotel; a bakery within a retail store, etc.)
IF SO, EXPLAIN: (and see * note in box below) NO



X [Signature] Signature of Applicant/Agent: 08/18/2006 Date signed:

* NOTE

If the proposed establishment is a SPECIALTY GROCERY WITH ACCESSORY SANDWICH-MAKING OR OTHER FOOD PREPARATION SPACE (Section 2,D) or a BUSINESS WITHIN ANOTHER BUSINESS (Section 5), then: complete floor plans, drawn on a scale of 1/4 inch = 1 foot (0.25" = 1') showing the entire store and clearly designating all areas used for deli operations or other food preparation. Must be submitted with this referral.

3215T
BEHM 04/98 (Reviewed / Initialed by Supervisor [Signature] Date 9-1-06)

APPLICANT: THIS IS PAGE 2 OF 2 PAGES - COMPLETE BOTH PAGES

EXHIBIT 6

From: [Rachna Rachna](#)
To: [David Lindsay](#)
Cc: [Christine Haw](#); [Scott Sanchez](#); [Sharon M Young](#)
Subject: Re: Bacon Bacon site visit
Date: Wednesday, August 01, 2012 5:00:00 PM

David,

Site visit

Bacon Bacon hours are 7:30AM to 2PM. It is basically set up as a kitchen for food truck with an option of take-out from this site. There is no on-site seating. There is a waiting area with counter where people can wait while their order is getting ready. I asked the guy over there if this is how they plan to operate or will there be any change, he said that he didn't know as he was not the business owner.

Background

This space seems to be authorized as an accessory deli to the primary grocery store. Misc permit history is conflicting in terms of accessory space 100 sqf tin one permit and 300 sqft. in others.

In 2007, it was not operating as accessory use but more as a restaurant and had table and chairs for onsite. No permit was taken for interior alterations.


In 2012, it became Bacon Bacon. Again, no permit for interior alterations or change of use. And then in March 2012 a CU was filed.

Bacon Bacon is an independent and separate primary business. I suppose it can be a limited restaurant use (and is subject to Haight NCD as LCU use). I wonder if it will be considered intensification of LCU use? And it will have another accessory (or primary?) use as kitchen for food truck? Another accessory use to existing accessory use?

If you need enf. file for permit history and complaints, it is on my desk. May be Chris can join you tomorrow?

Thanks,

Rachna
Code Enforcement Planner
San Francisco Planning Department
1650 Mission Street, Suite 400
San Francisco, CA 94103
Phone 415-5756806
Fax 415-5586409
Web <http://www.sfgov.org/planning>

 David Lindsay/CTYPLN/SFGOV

**David
Lindsay/CTYPLN/SFGOV**

ToRachna
Rachna/CTYPLN/SFGOV@SFGOV

08/01/2012 02:21 PM

ccSharon M
Young/CTYPLN/SFGOV@SFGOV,
Christine
Haw/CTYPLN/SFGOV@SFGOV, Scott
Sanchez/CTYPLN/SFGOV@SFGOV

SubjectBacon Bacon site visit

hi Rachna - would it be possible for you to give us a brief written account of your recent site visit to Bacon Bacon on Frederick St so that when Sharon & I meet with Scott tomorrow, we have that info? we're especially interested in anything you observed re. the use of the property for stocking the Bacon Bacon food truck - thanks!

David Lindsay, Senior Planner
Manager, Northwest Quadrant
Current Planning
San Francisco Planning Department
1650 Mission Street, Suite 400
San Francisco, CA 94103

david.lindsay@sfgov.org

415.558.6393 (voice)
415.558.6409 (fax)

EXHIBIT 7

Ryan Patterson

From: 311.Prodmail@sfgov.org
Sent: Wednesday, May 29, 2013 9:40 AM
To: Ryan Patterson
Subject: Certificate #457927 & #465850

Hi Ryan Patterson,

Verification of San Francisco Business Registration:

CERTIFICATE NUMBER: 457927
OWNERSHIP: Angelus James R
BUSINESS NAME (DBA): Bacon Bacon
BUSINESS LOCATION: 205 A Frederick St, S.F., CA 94117
MAILING ADDRESS: 248 Alma Street, S.F., CA 94117
REGISTRATION START (ACTIVE) DATE: 4/30/2011
REGISTRATION END (INACTIVE) DATE: N/A

CERTIFICATE NUMBER: 465850
OWNERSHIP: BNJR LLC
BUSINESS NAME (DBA): Ashbury Market
BUSINESS LOCATION: 205 Frederick St, S.F., CA 94117
MAILING ADDRESS: 205 Frederick St, S.F., CA 94117
REGISTRATION START (ACTIVE) DATE: 1/31/2012
REGISTRATION END (INACTIVE) DATE: N/A

This is the extent of information that is considered public. For further inquiries, please contact Taxpayer Assistance at (415) 554-4400.

Thank you,
Office of the Treasurer & Tax Collector
Taxpayer Assistance

RESPONSE TO DISCRETIONARY REVIEW

Building Permit Number: 2012.10.05.1468

Address: 205 Frederick Street

Project Sponsor's Name: Jim Angelus dba "Bacon Bacon"

1. Given the concerns of the DR requester and other concerned parties, why do you feel your proposed project should be approved?

This building permit application continues well-established use of this site over the course of decades. The use is appropriate for the site and properly scaled for the community it serves.

The Ashbury Market has been a popular destination for prepared meals and hot food catering since the 1950s when it was first transformed by the Wong family.

The permit record for this property is perfectly clear showing the legal and code complying changes made to the kitchen and food preparation area of the market. There has been hot food cooked at this location for half a century.

2. What alternatives or changes to the proposed project are you willing to make in order to address the concerns of the DR requester and other concerned parties? If you have already changed the project to meet neighborhood concerns, please explain those changes indicate whether the changes were made before filing your application with the City or after filing the application.

Bacon Bacon intends to upgrade the exhaust removal and mechanical ventilation systems of the building and has made every possible effort to work with the Discretionary Review requester, his attorney and his engineer to resolve a final design for this system.

3. If you are not willing to change the proposed project or pursue other alternatives, please state why you feel that your project would not have any adverse effect on the surrounding properties. Please explain your needs for space or other personal requirements that prevent you from making the changes requested by the DR requester.

Bacon Bacon is a popular neighborhood amenity with broad neighborhood support both from the surrounding blocks and all of our immediate neighbors. Two condo owners across the street and down the block have been the only source of continuing opposition to Bacon Bacon at the Ashbury Market.

While we intend to mitigate cooking odor with an improved mechanical ventilation system, the other points raised in the DR are completely baseless.

- The fire suppression system is inspected regularly by SFFD.
 - There is no traffic impact, Bacon Bacon / Ashbury Market has sufficient yellow curbs loading area sufficient for all their delivery pickup and loading needs. Almost all of Bacon Bacon business is pedestrian from within the neighborhood.
 - There is sufficient seating and waiting area. There are rarely more than a handful of patrons present. The broad majority of the neighborhood appreciates the warm community atmosphere brought to this block by Bacon Bacon. Literally hundreds of residents of this immediate neighborhood have signed petitions urging the Planning Commission to support Bacon Bacon.
-

4. Please supply the following information about the proposed project and the existing improvements on the property.

Number of	Existing	Proposed
Dwelling units (only one kitchen per unit – additional kitchens count as additional units).....		<i>No Changes</i>
Occupied stories (all levels with habitable rooms).....		
Basement levels (may include garage or windowless storage rooms).....		
Parking spaces (off-street).....		
Bedrooms.....		
Gross square footage (floor area from exterior wall to exterior wall), not including basement and parking areas.....		
Height.....		
Building depth.....		
Most recent rent received (if any).....		
Projected rents after completion of project.....		
Current value of property.....		
Projected value (sale price) after completion of project (if known).....		

I attest that the above information is true to the best of my knowledge.

Signature: 

Date: 5/10/13

Name: Jim Angelus

President Rodney Fong
San Francisco Planning Commission
1650 Mission Street
San Francisco CA

re: 205A Frederick Street

Dear President Fong:

My father, Walter Wong started the Ashbury Market in 1956 at 205 Frederick Street and we successfully operated it through 1999 (more on that later). Our family business included a full service meat counter where I grew up learning from our butcher how break down whole sides of beef, nothing like today's supermarkets. A produce selection that was far superior to big box markets because my father (and I often before school) would go to hand select. A variety of groceries and an extensive selection of wine that would satisfy every need.

Lastly the delicatessen, take out and catering from out of a separate entrance from the market down the block at 205A Frederick. I grew up in that kitchen, preparing fresh salads, sandwiches and hot meals for people in the neighborhood and for delivery. Today, our family still owns this property.

I have been a San Francisco restaurateur on my own for over 20 cumulative years, first starting with EOS in Cole Valley in 1995 and then Bacar in 2000. As a teenager, I first came to realize the richness of the community that comes with serving up great food in a neighborhood from the simple wholesome salads to roasting our own in house roast beef and turkey breast for our signature sandwiches. Preparing soups from scratch and baking pastries to which also led to my wholesale baking company today of 18+ years and counting.

But, it was more than just my upbringing in the Haight-Ashbury that pales in comparison. It's the community that surrounded my family's market for close to 50 years. We were the hub of the neighborhood, the place where you went to catch up on what's happening. Where you could leave a house key for your kid after school to pick up, where they could have a charge account to buy lunch, a snack or dinner.

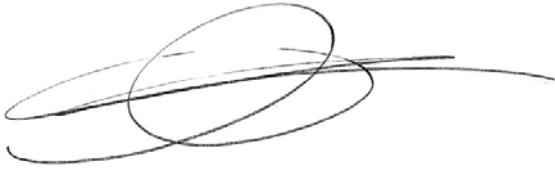
Today that all sounds antiquated as life has changed so much and many big box retailers have since planted roots in SF and even in the Haight-Ashbury.

If this permit is denied by the Planning Commission then this little deli will no longer serve hand crafted prepare food and we will probably have to

rent it out for another use not related to food. Something valuable will be lost forever - there will be no more neighborhood spot for people to meet over coffee and a hot sandwich. The tradition will end for the Ashbury Market. For over 50 years, neighbors have formed friendships and relationships while waiting in line for lunch or dinner. The residents will lose part of their hub and this neighborhood will become just a bit less friendly.

Please keep the Wong family tradition going at this location, Please keep the good food and good feelings flowing on Frederick Street as it has been since 1956.

Sincerely

A handwritten signature in black ink, consisting of several overlapping loops and a long horizontal stroke extending to the right.

Arnold Eric Wong

QUICKDRAW

PERMIT CONSULTING

1325 California Street
San Francisco, CA 94109
www.quickdrawsf.com
415.552.1888

June 26, 2013

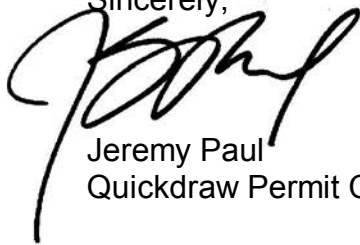
President Rodney Fong
San Francisco Planning Department
1650 Mission Street
San Francisco, California

Re: Bacon Bacon - 12.0397D 205A Frederick Street
Permit Application 2012.10.05.1468

Dear President Fong:
Please find attached the following materials in support of this Building Permit Application:

1. Clarified Floor Layout
2. 1990 Permit documents for existing kitchen at 205A Frederick
3. Bid for improved ventilation system for odor mitigation
4. Petitions - note 94117 Zip Code is the subject area

Sincerely,



Jeremy Paul
Quickdraw Permit Consulting

OFFICIAL COPY

SAN FRANCISCO

DEPARTMENT OF BUILDING INSPECTION

FIRE

APPROVED

Jan 22 1991

SPENCER BOSCH

APPROVED FOR ISSUANCE 1991 JAN 22 1991

4-26
0902199

APPLICATION FOR BUILDING PERMIT
ADDITIONS, ALTERATIONS OR REPAIRS

CITY AND COUNTY OF SAN FRANCISCO
DEPARTMENT OF PUBLIC WORKS

FORM 3 OTHER AGENCIES REVIEW REQUIRED
FORM 8 OVER-THE-COUNTER ISSUANCE
② NUMBER OF PLAN SETS 9E

APPLICATION IS HEREBY MADE TO THE DEPARTMENT OF PUBLIC WORKS OF SAN FRANCISCO FOR PERMISSION TO BUILD IN ACCORDANCE WITH THE PLANS AND SPECIFICATIONS SUBMITTED HERewith AND ACCORDING TO THE DESCRIPTION AND FOR THE PURPOSE HEREINAFTER SET FORTH.

DATE FILED: 12/5/90
RENO REC. RECEIPT NO.: 221901
(1) STREET ADDRESS OF JOB: 205 FREDERICK ST.
PERMIT NO.: 663599
ISSUED: 1-22-91
(2) ESTIMATED COST OF JOB: \$10,000
BLOCK & LOT: [blank]REVISION COST: [blank]DATE: [blank]

APPROVAL NUMBER: [blank]

INFORMATION TO BE FURNISHED BY ALL APPLICANTS

DESCRIPTION OF EXISTING BUILDING
(1A) TYPE OF CONSTR: SN
(1B) NO. OF STORIES OF OCCUPANCY: 2
(1C) NO. OF BASEMENTS AND CELLARS: 1
(1D) PRESENT USE: DELI GROCERY STORE / FLATS
(1E) OCCUP. CLASS: B2/R3
(1F) NO. OF DWELLING UNITS: 1
DESCRIPTION OF BUILDING AFTER PROPOSED ALTERATION
(2A) TYPE OF CONSTR: SN
(2B) NO. OF STORIES OF OCCUPANCY: 2
(2C) NO. OF BASEMENTS AND CELLARS: 1
(2D) PROPOSED USE: DELI GROCERY STORE / FLATS
(2E) OCCUP. CLASS: B2/R3
(2F) NO. OF DWELLING UNITS: 1
(3) IS AUTO HIGHWAY OR AIRWAY TO BE DEDICATED OR INTERFERED WITH? YES NO
(4) WILL STREET SPACE BE USED DURING CONSTRUCTION? YES NO
(5) ELECTRICAL WORK TO BE PERFORMED? YES NO
(6) PLUMBING WORK TO BE PERFORMED? YES NO
(7) GENERAL CONTRACTOR: ST. ONGE CONSTRUCTION 1863 SWEETWOOD DR 9419506 486535 FEL 92
(8) ARCHITECT: APICHO WONG 205 FREDERICK ST. S.F. CA. 94117
(9) WRITE IN DESCRIPTION OF ALL WORK TO BE PERFORMED UNDER THIS APPLICATION (REFERENCE TO PLANS IS NOT SUFFICIENT)
REMOVE AND REPLACE DELI EQUIPMENT, REMOVE OLD FLOOR AND INSTALL QUARRY TILE, PAINT ALL OF DELI WITH OIL BASE, INSTALL NEW FORMICA COUNTERS AND CABINETS. ALL WORK WILL BE RESTRICTED TO REMODELING EXISTING DELI.
ADDITIONAL INFORMATION - FORM 3 APPLICANTS ONLY
(10) DOES THIS ALTERATION CREATE ADDITIONAL STORY TO BUILDING? YES NO
(11) WILL SIGNATURE OVER SUB-STRUCTURE SPACE BE REQUIRED OR ALTERED? YES NO
(12) ADVISORY OF ENGINEER DESIGN? CONSTRUCTION?
(13) DOES THIS ALTERATION CREATE DECK OR PORCH EXTENSION TO BUILDING? YES NO
(14) ANY OTHER EXISTING BLDG ON LOT? YES NO
(15) DOES THIS ALTERATION CONSTITUTE A CHANGE OF OCCUPANCY? YES NO
(16) CONSTRUCTION LEADER (ENTER NAME AND BRANCH DESIGNATION IF ANY, IF THERE IS NO KNOWN CONSTRUCTION LEADER, ENTER "UNKNOWN")
NONE

IMPORTANT NOTICES
No change shall be made in the character of the occupancy or use without first obtaining a Building Permit authorizing such change. See San Francisco Building Code and San Francisco Housing Code.
No portion of building or structure or scaffolding used during construction, to be closer than 6' to any wire containing more than 750 volts. See Sec. 385, California Penal Code.
Pursuant to San Francisco Building Code, the building permit shall be posted on the job. The owner is responsible for approved plans and application being kept at building site.
Grade lines as shown on drawings accompanying this application are assumed to be correct. If actual grade lines are not the same as shown revised drawings showing correct grade lines, cuts and fills together with complete details of retaining walls and work footings required must be submitted to this bureau for approval.
ANY STIPULATION REQUIRED HEREIN OR BY CODE MAY BE APPEALED.
BUILDING NOT TO BE OCCUPIED UNTIL CERTIFICATE OF FINAL COMPLETION IS POSTED ON THE BUILDING OR PERMIT OF OCCUPANCY GRANTED, WHEN REQUIRED.
APPROVAL OF THIS APPLICATION DOES NOT CONSTITUTE AN APPROVAL FOR THE ELECTRICAL WIRING OR PLUMBING INSTALLATIONS. A SEPARATE PERMIT FOR THE WIRING AND PLUMBING MUST BE OBTAINED. SEPARATE PERMITS ARE REQUIRED IF ANSWER IS "YES" TO ANY OF ABOVE QUESTIONS (10) (11) (12) (13) (22) or (24). THIS IS NOT A BUILDING PERMIT. NO WORK SHALL BE STARTED UNTIL A BUILDING PERMIT IS ISSUED.
In drawings of insulating materials must have a clearance of not less than two inches from all electrical wires or equipment.

NOTICE TO APPLICANT
HOLD HARMLESS CLAUSE: The Permittee(s) by acceptance of the permit, agree(s) to indemnify and hold harmless the City and County of San Francisco from and against any and all claims, demands and damages resulting from operations under this permit, regardless of negligence of the City and County of San Francisco, and to assume the defense of the City and County of San Francisco against all such claims, demands and actions.
In conformity with the provisions of Section 3800 of the Labor Code of the State of California, the applicant shall have on file, or file with the Central Permit Bureau, either Certificate (I) or (II) or (III) designated below or shall indicate item (IV) or (V) below, whichever is applicable. If however, item (VI) is checked then item (V) must be checked as well. Mark the appropriate method of compliance below:
() I. Certificate of Consent to Self-insure issued by the Director of Industrial Relations.
() II. Certificate of Workman's Compensation Insurance issued by an admitted insurer.
() III. An exact copy or duplicate of (I) certified by the Director or (II) certified by the insurer.
() IV. The cost of the work to be performed is \$100 or less.
() V. I certify that in the performance of the work for which this Permit is issued, I shall not employ any person in any manner so as to become subject to the workman's compensation laws of California. I further acknowledge that I understand, in the event that I should become subject to the workman's compensation provisions of the Labor Code of California and fail to comply therewith with the provisions of Section 3800 of the Labor Code, that the Permit herein applied for shall be deemed revoked.
() VI. I certify as the owner (or the agent of the owner) that in the performance of the work for which this Permit is issued, I will employ a contractor who complies with the workman's compensation laws of California and who has on file, or prior to the commencement of any work will file, with the Central Permit Bureau evidence that workman's compensation insurance is carried.

CHECK APPROPRIATE BOX
 OWNER ARCHITECT ENGINEER
 LESSEE AGENT WITH POWER OF ATTORNEY
 CONTRACTOR ATTORNEY IN FACT
APPLICANT'S CERTIFICATION
I HEREBY CERTIFY AND AGREE THAT IF A PERMIT IS ISSUED FOR THE CONSTRUCTION DESCRIBED IN THIS APPLICATION, ALL THE PROVISIONS OF THE PERMIT AND ALL ORDINANCES THERE TO WILL BE COMPLIED WITH.

Wayne H. Ong 12/4/90
Applicant Signature Date

OFFICIAL COPY

ANEXSCO

DEPARTMENT OF BUILDING INSPECTION

CONDITIONS AND STIPULATIONS

APPROVED: MAINTAIN EXITING PER CHAPTER 33, SFBC MAINTAIN FIRE PROTECTION SYSTEMS PER CHAPTER 38, SFBC INTERIOR WALL AND CEILING FINISH PER CHAPTER 42, SFBC FIRE-RESISTIVE RELATIONSHIP, AND REQUIREMENTS PER CHAPTER 17 AND TABLE NO. 17-A, SFBC

CONTACT DISTRICT INSPECTOR NAMED ON FACE OF APPLICATION AT START OF WORK (TELEPHONE NO. 558-8096). THIS APPLICATION IS APPROVED WITHOUT SITE INSPECTION AND DOES NOT CONSTITUTE AN APPROVAL OF THE BUILDING WORK AUTHORIZED MUST BE DONE IN STRICT ACCORDANCE WITH ALL APPLICABLE CODES.

Any electrical or plumbing work will require appropriate separate permits. *Frank Wang 12/19/90* BUILDING INSPECTOR, BUREAU OF BLDG. INSPECTION

DATE: REASON: *FRP*

NOTIFIED MR.

APPROVED: *YPO*

DATE: REASON:

NOTIFIED MR.

M/A
DW 12/19/90
DEPARTMENT OF CITY PLANNING

DATE: REASON:

NOTIFIED MR.

Frank Wang 1/19/91
BUREAU OF FIRE PREVENTION & PUBLIC SAFETY

DATE: REASON:

NOTIFIED MR.

APPROVED: CIVIL ENGINEER, BUR. OF BLDG. INSPECTION

DATE: REASON:

NOTIFIED MR.

APPROVED: BUREAU OF ENGINEERING

DATE: REASON: *Inspection Report*

NOTIFIED MR.

APPROVED: Comply with S.F. Health Dept. requirements on Food attached to plans and mailed to owner and contractor. *Sally Levinson 1-10-91* DEPARTMENT OF PUBLIC HEALTH

DATE: REASON:

NOTIFIED MR.

APPROVED: REDEVELOPMENT AGENCY

DATE: REASON:

NOTIFIED MR.

APPROVED: HOUSING INSPECTION DIVISION

I agree to comply with all conditions or stipulations of the various bureaus or departments noted on this application, and attached statements of conditions or stipulations, which are hereby made a part of this application.

Number of attachments ...

Wang AUTHORIZED AGENT

HOLD SECTION - NOTE DATES AND NAMES OF ALL PERSONS NOTIFIED DURING PROCESSING

OFFICIAL COPY

COMPUTER NUMBER
11 COMP
12 EPI
Permit POSTED Yes No
VALID Yes No
Check List S - Satisfactory
U - Unsatisfactory
O - Not Applicable

SAN FRANCISCO DEPARTMENT OF PUBLIC HEALTH
BUREAU OF ENVIRONMENTAL HEALTH


DISTRICT NO.: 1
FOOD INSPECTION REPORT Page 1 of 2

554-2203
OFFICE HOURS
9:00 TO 6:30 AM
4:00 TO 5:00 PM

- Structural
 - 1 Floors
 - 2 Walls
 - 3 Ceilings
 - 4 Ventilation
 - 5 Plumbing
 - 6 Toilet
 - 7 Lavatory
 - 8 Change Room
 - 9 Waste Disposal
 - 10 Lighting
 - 11 Janitorial Facilities
- Food Storage/Handling
 - 20 Storeroom
 - 21 Display
 - 22 Temperature
 - 23 Refrigeration
 - 24 Storage Methods
 - 25 Thermometers
 - 26 Preparation/Service
 - 27 Pure Foods
 - 28 Transportation
 - 29 Spoils
- Utensils/Equipment
 - 40 Storage
 - 41 Utensils
 - 42 Equipment
 - 43 Utensils-wash
 - 44 Utensils-sanit.
- METHODS:
 - 45 Temp
 - 48 Chem
- Vermin
 - 50 Rodents
 - 51 Insects
 - 52 Animals
- Employees
 - 60 Hazardous Materials
 - 61 Smoking
 - 62 Outer Garments
 - 63 Hair Confined
 - 64 Disease
- Other
 - 70 Smoking
 - 71 Signs

Address	205 Frederick St.	Inspection Date	1-10-91
Business Name	Ashbury Market	Reinspection Date	
Permittee	Arnold Wong	Census Tract	
Type Establishment	FPSC - Deli - Grocery - meat	No. Floors	
The following items represent health code violations and must be corrected by the indicated dates:		Correction Date	
Re. B.P.H.# 9024990			
The above bldg permit is approved but with the following CONDITIONS			
1. Install a handwashing sink with soap & towels INSIDE deli/corridor section.			
2. Install a mop sink with hot/cold water and a back flow prevention faucet conveniently located on the general premises.			
3. Install quarry tile cover in deli area up floor mounted counters & cabinets. (not needed for free standing equipment)			
4. Existing convection oven with exhaust duct is acceptable if not remedied, replaced, or modified. If altered in ANY way an appropriate canopy hood will be required.			
Inspector	Received By	Time Out	
Structural	EXC	GOOD	AVE
Housekeeping			POOR

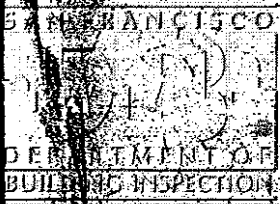OFFICIAL COPY



COMPUTER NUMBER
 11 ___ COMP ___
 12 ___ EP ___
 Permit POSTED Yes ___ No ___
 VALID Yes ___ No ___
 Check Lic. S—Satisfactory
 U—Unsatisfactory
 O—Not Applicable

SAN FRANCISCO DEPARTMENT OF PUBLIC HEALTH
 BUREAU OF ENVIRONMENTAL HEALTH
 DISTRICT NO.: 1
 FOOD INSPECTION REPORT

Telephone
557-2707
 OFFICE HOURS
 8:00 TO 8:30 AM
 4:00 TO 5:00 PM

Page 2 of 2

- Structural
- 1 Floors
 - 2 Walls
 - 3 Ceilings
 - 4 Ventilation
 - 5 Plumbing
 - 6 Toilet
 - 7 Lavatory
 - 8 Change Room
 - 9 Waste Disposal
 - 10 Lighting
 - 11 Janitorial Facilities
- Food Storage/Handling
- 20 Storeroom
 - 21 Display
 - 22 Temperature
 - 23 Refrigeration
 - 24 Storage Methods
 - 25 Thermometers
 - 26 Preparation/Service
 - 27 Pure Foods
 - 28 Transportation
 - 29 Spoils
- Utensils/Equipment
- 40 Storage
 - 41 Utensils
 - 42 Equipment
 - 43 Utensils-wash
 - 44 Utensils-sanit.
- METHODS:
- 45 Temp
 - 46 Chem
- Vermin
- 50 Rodents
 - 51 Insects
 - 52 Animals
- Employees
- 60 Hazardous Materials
 - 61 Smoking
 - 62 Outer Garments
 - 63 Hair Confined
 - 64 Disease
- Other
- 70 Smoking
 - 71 Signs
- Other
- EXEC GOOD AVE FAIR POOR
- Structural
- Housekeeping

Address	<u>205 Frederick St.</u>	Inspection Date	<u>1-10-91</u>
Business Name		Reinspection Date	
Permittee	<u>Arnold Wang</u>	Census Tract	
Type Establishment	<u>FRSG - Deli-Groc-Meat</u>	No. Floors	
The following items represent health code violations and must be corrected by the indicated dates:		Correction Date	
COMMENT ONLY			
<u>This establishment is over stocked,</u>			
<u>evenly shelved, over crowded and</u>			
<u>impacted in other ways rendering</u>			
<u>maintenance of the equipment</u>			
<u>more difficult "to be easily cleaned"</u>			
<u>(CURFELG 27623(9)). Therefore</u>			
<u>room MUST be provided to</u>			
<u>accommodate items # 1 & 2 above</u>			
<u>in order to enhance and facilitate</u>			
<u>cleaning.</u>			

Arnold Wang
 Inspected By

Received By Time Out

816-9



March 20, 2013

Jim Angelus
Bacon Bacon
205A Fredrick Street
San Francisco, CA 94117

Dear Jim:

After reviewing the exhaust fan for your kitchen hood I am recommending the fan be replaced and a high velocity stack be installed. The high velocity will speed the air up as it is exiting the fan and the stack will throw the exhaust farther up into the prevailing winds. There is a large hole in the exhaust fan housing which will allow odors to escape from the bottom of the fan. I don't believe a patch will remedy the air escaping.

Marina Mechanical will provide all materials, labor and equipment to provide the following:

- Remove and dispose of the existing exhaust fan.
- Install a new 18 1/4" spark resistant utility set exhaust fan with 3/4 hp motor package.
- New sheet metal sleeper caps.
- Install 36" high velocity exhaust stack.
- Paint stack to closely match the stair case penthouse color.
- Connect to existing electrical
- Adjust fan speed to match hood requirements.
- Crane services to remove existing fan and lift new fan to the roof.

For this service we ask \$5,694.00 including sales tax and

Exemptions:

Permit.

Spring isolation of new fan. There is none currently in place

Work other than described above

Sincerely,

Ted Hussey
Account Executive

799 Thornton Street / San Leandro, CA 94577-2628 / (510) 614-3500 Fax: (510) 614-4583 / License # 416198

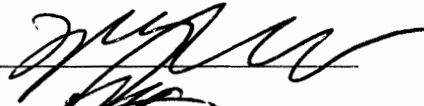

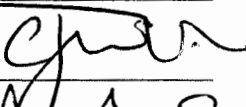
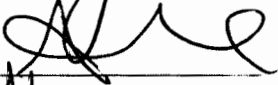
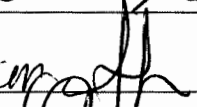
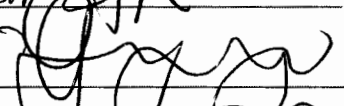
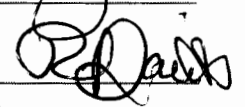
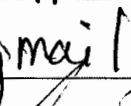
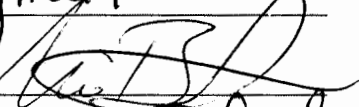
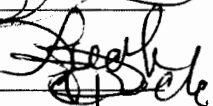
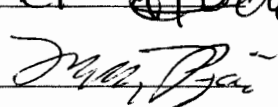
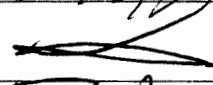
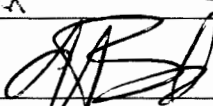
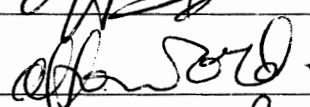
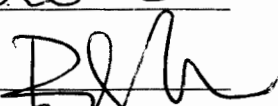
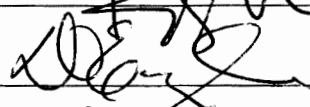
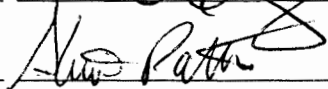
<http://www.team-marina.com>

Marina Mechanical

Ted Hursey

President Rodney Fong, San Francisco Planning Commission:

We the undersigned San Franciscans urge you to support Bacon Bacon at 205 Frederick Street. Bacon Bacon is a respectful and responsible neighbor and is a valued member of our community. Bacon Bacon makes an important and unique contribution to the life of our neighborhood and every effort should be made to keep them right here at Frederick and Ashbury where they belong.

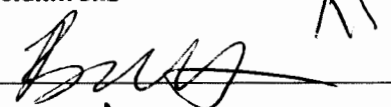
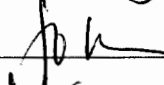

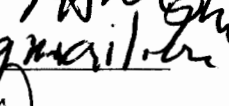
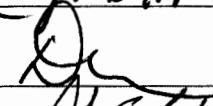





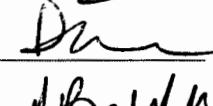
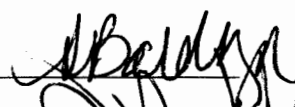
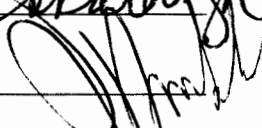

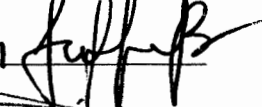


PRINTED NAME	ZIP CODE	E-MAIL	SIGNATURE
KANE Russell	94117	Kanecurse@gmail.com	
MICHAEL ENDICOTT	94117	sierrachub@aol.com	
CARMELLA BROWN	94122	cvgsb@sbcsglobal.net	
Anat Shahar	94117	anat.tohr@gmail.com	
Arelly Macias	94117	maciasfrida@gmail.com	
Hannah Layola	94117	hanshan@yahoo.com	
Rebecca Davis	94117	Rebeccadavis88@yahoo	
Brendan Molaghan	94117	brendanmolaghan@gmail	
Uri Botfield		uribotfield@gmail.com	
Leah Picha	95376	leahpicha@comcast.net	
Mark Picha	95376	markpicha@comcast.net	
MIKE SCHONBERG	94117	mike.schonberg@gmail.com	
Mike Bond	94606	MikeHBond.com	
Liv Howard	94117	delliny@gmail.com	
Peter Nestor	94117	peter.d.nestor@gmail.com	
JARA ENGEL	94122	Jengels@comcast.net	
Joan Patterson	94117		

President Rodney Fong, San Francisco Planning Commission:

We the undersigned San Franciscans urge you to support Bacon Bacon at 205 Frederick Street. Bacon Bacon is a respectful and responsible neighbor and is a valued member of our community. Bacon Bacon makes an important and unique contribution to the life of our neighborhood and every effort should be made to keep them right here at Frederick and Ashbury where they belong.

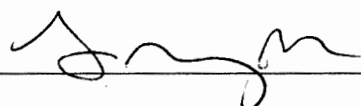
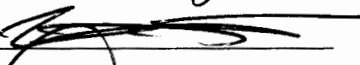

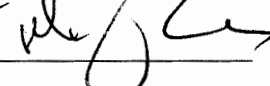
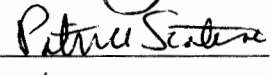
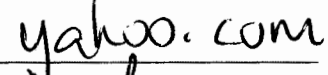

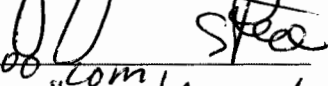
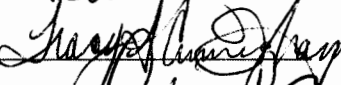







PRINTED NAME	ZIP CODE	E-MAIL	SIGNATURE
Eric Mueller	94117	emueler@gmail.com	
David Smith	94117	DavidS@planto.com	
TIM SCHAR	94117	tdschar@gmail.com	
MITCH WONG	94117	mitchezilla@gmail.com	
Alex Carter	94117	alex.carter@me.com	
JESUS	95336	JoSua@Gmail.com	
Nick Stath	95670	Nstath@attmail.com	
BRANDON COPEL	95670	copelb@gmail.com	
Antonio Ochoa	95336	tony0250@yahoo.com	
Juan Jimenez	95823	Juan Jimenez2204@gmail.com	
Ann Baker	94117	annieb913@yahoo.com	
Anna Nguyen	94117	annknguyen@gmail.com	
ANDREW LSHR	94115	ANDREW.LSHR@gmail.com	
Kasey O'Connell	94117	k2oconnell@attmail.com	
Don Answorth	94117	DON ALDS - 3UNK - MBL e Ystha.com	
Jennifer Gastm	94121	tw33duldnm@aol.com	
VERNON MCNEMAR	94122	VMCNEMAR@GMAIL.COM	

We the undersigned San Franciscans urge you to support Bacon Bacon at 205 Frederick Street. Bacon Bacon is a respectful and responsible neighbor and is a valued member of our community. Bacon Bacon makes an important and unique contribution to the life of our neighborhood and every effort should be made to keep them right here at Frederick and Ashbury where they belong.

PRINTED NAME	ZIP CODE	E-MAIL	SIGNATURE
Ben Kaplan	94117	benk613@gmail.com	
Jodi Hansen	94117	jodihansen24@yahoo.com	
Molly Atkinson	94117	calismol@yahoo.com	MSA 
Henry Smith	94117	Henry Smith hilariousdf@gmail.com	
DAN MARTIN	94117	DAN.MARTIN@GMAIL.COM	
Alex Gobal a	94107	alex@gabexcorp.com	
Tom Parise	94117	thomas.parise@gmail.com	
Jeff Samuels	94116	bike1100@att.net	
Phil Strauss	94117	ironstrauss@yahoo.com	
Nelle Nixon	94117	ndelle@adsf.com	
Dori MARTIN	94133	clorimartini@gmail.com	
Sharon Balboa	94546	sharb830@yahoo.com	
Lawrence Rosenfeld	94122	Larry@inner-sunset.org	
KRISTIN PROZZINI	94611	KRISTINPROZZINI@YAHOO.COM	KPROZZINI 
TIFFANY BROOKS	94804	Tiffanychemistry@gmail.com	
Keith Washington Johnson	94801	Keithchemistry@gmail.com	
Jennifer Cuddigan	94117	jennifer.lyn215@gmail.com	







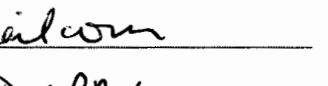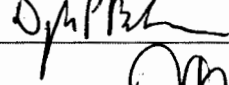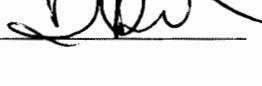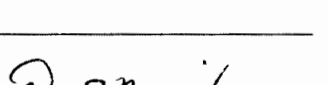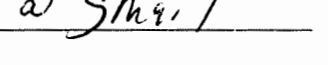










President Rodney Fong, San Francisco Planning Commission:

We the undersigned San Franciscans urge you to support Bacon Bacon at 205 Frederick Street. Bacon Bacon is a respectful and responsible neighbor and is a valued member of our community. Bacon Bacon makes an important and unique contribution to the life of our neighborhood and every effort should be made to keep them right here at Frederick and Ashbury where they belong.

PRINTED NAME	ZIP CODE	E-MAIL	SIGNATURE
Emily Wright	94117	emily@emilyville.com	
MICHAEL WEINTRAUB	94117	LSE.WEINTRAUB@GMAIL.COM	
CRAIG FABIO	22902	CRAIG.A.FABIO@GMAIL.COM	
MARC DIEBOLD	94117	M.DIEBOLD.SF@GMAIL.COM	
Pat Scatena	94117	patscatena@hotmail.com	
Patrick Becker	94117	beckerpat7@yahoo.com	
Veronica Lopez	94117	veronica.lopez10@gmail.com	
Shannon Riordan	94117	shannonriordan99@yahoo.com	
Tracy Cunningham	94117	tracysignups@gmail.com	
Celia Frie	94117	SFSeal@hotmail.com	
Todd Davidson	94117	toddedavidson@gmail.com	
Katie Rumpf	94117	katiekingrumpf@gmail.com	
DOUGLAS P BECKER	94114	db-photos@yahoo.com	
Danelle Durkin	94117	danelle.durkin@gmail.com	
LAWRENCE SHAW	94550	Lawrence Shaw	
Jason Curry	94117	Mr Jason SF @ gmail	

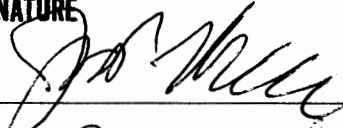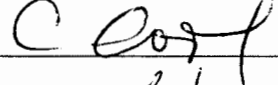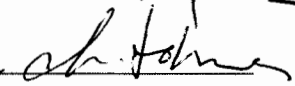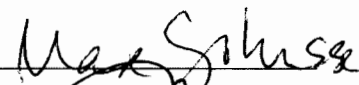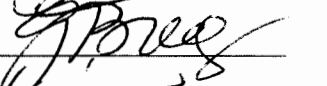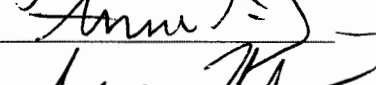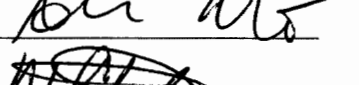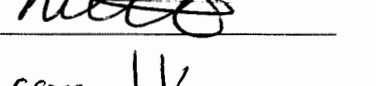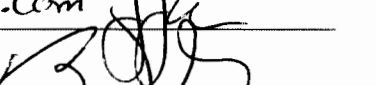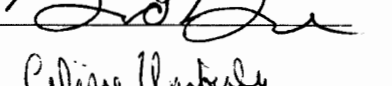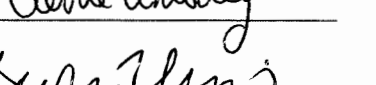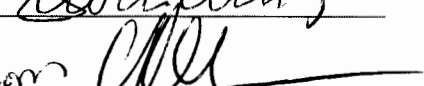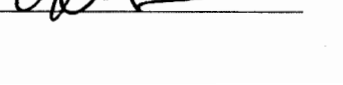
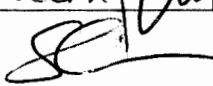
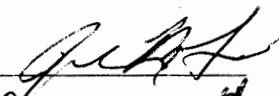
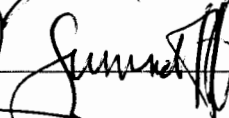
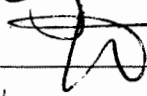
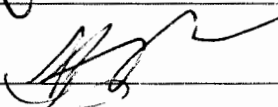
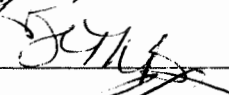



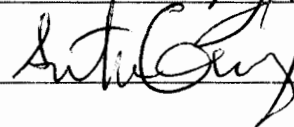
President Rodney Fong, San Francisco Planning Commission:

We the undersigned San Franciscans urge you to support Bacon Bacon at 205 Frederick Street. Bacon Bacon is a respectful and responsible neighbor and is a valued member of our community. Bacon Bacon makes an important and unique contribution to the life of our neighborhood and every effort should be made to keep them right here at Frederick and Ashbury where they belong.

PRINTED NAME	ZIP CODE	E-MAIL	SIGNATURE
Jeremy Moore	94117	jeremy.moore@gmail.com	
Courtney Cooley	94117	cccandvids@gmail.com	
Topler Solmsen	94117	topler.solmsen@gmail.com	
Max Solmsen	94117	max@solmsen.com	
James Magid	94117	james.magid@gmail.com	
PETE SYKES	94127	PSYKES127B@GMAIL	
Gayle Strong	94117		
AARON STEINBERG	94117	AARON@Zynga.com	
Will Turmon	94117	wturmon@deuschdial.org	
Anne Sauer	94117	aynsavoyegmail.com	
Andrew Kreuznick	94117	ekreuznick@gmail.com	
Michelle Costantehamm	94702	mcostantehamm@gmail	
John Hamm	94702	jackhamm3@gmail.com	
Brad Green	94122	gradbeer@hotmail.com	
Celine Kimberly	94117	celine.kimberly@gmail.com	
Thomas Kimberly	94117	tkimber@gmail.com	
Nicole Chapman	94117	nicolechapman@gmail.com	

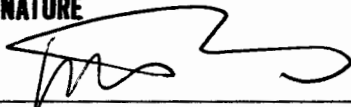
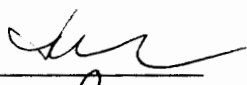
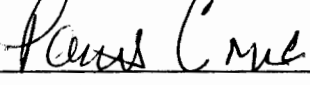
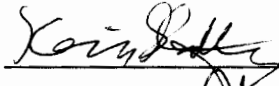
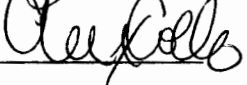
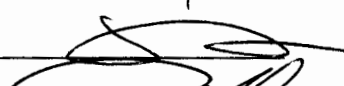

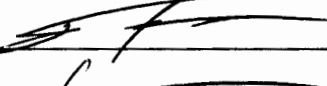
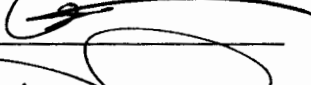

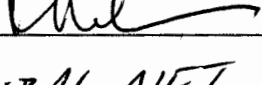
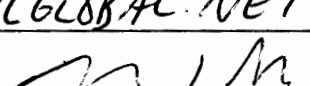
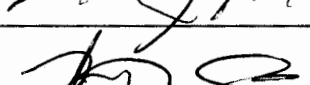
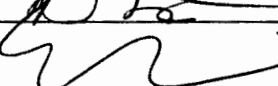
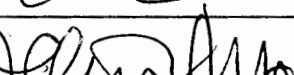
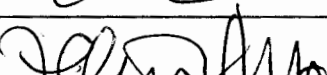
President Rodney Fong, San Francisco Planning Commission:

We the undersigned San Franciscans urge you to support Bacon Bacon at 205 Frederick Street. Bacon Bacon is a respectful and responsible neighbor and is a valued member of our community. Bacon Bacon makes an important and unique contribution to the life of our neighborhood and every effort should be made to keep them right here at Frederick and Ashbury where they belong.

PRINTED NAME	ZIP CODE	E-MAIL	SIGNATURE
Victoria van Velseldyk	94609	Victoria.vanV@comcast.com	
STAN CIER	94122	stanced.gree@gmail.com stanced.gree@gmail.com	
Jean Fontane	94116	Jeanfontane@yahoo.com	
Summer Huff	94115	summer.huff@gmail.com	
Hellie Cavallo	94118	hcavallo@gmail.com	
Ajay Shah	94117	AjayMShah@gmail.com	
Beth Beisecker	94010	bbeisecker@msn.com	
AARON SANDERS	94117	SandersAARON16@gmail.com	
NEAL SESSA	94066	NEAL57@pacbell.net	
ROY KENSTEIN	94121	RPKENSTO@PACBELL.NET	
ANTONIO GOMEZ	94110	elgigante2001@yahoo.com	


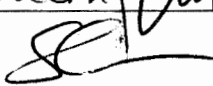
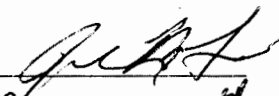
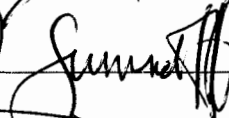
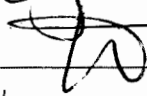
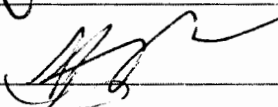
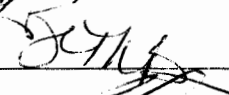



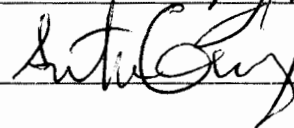
President Rodney Fong, San Francisco Planning Commission:

We the undersigned San Franciscans urge you to support Bacon Bacon at 205 Frederick Street. Bacon Bacon is a respectful and responsible neighbor and is a valued member of our community. Bacon Bacon makes an important and unique contribution to the life of our neighborhood and every effort should be made to keep them right here at Frederick and Ashbury where they belong.

PRINTED NAME	ZIP CODE	E-MAIL	SIGNATURE
Justin Smith	94117	justsmith@gmail.com	
Joyce Nardone	94117	j.nardone@meritexpress.com	
Parris Correa	94117	parris-c@pacbell.net	
Kevin Skaffery	94117	tigkrs@yahoo.com	
Alexandra Coello	60177	alexcoello26@gmail.com	
John Wang	94122	jhws88@gmail.com	
Richard Lindsey	94118	richardlindsey@yahoo.com	
Daniel Samblant	94118	daniel@samblant.com	
REN MACINNIS	94117	ren.macinis@gmail.com	
Ben Dreyer	94117	BenDreyer@gmail.com	
Kayl Nakamura	94143	knakamura@ucsf.edu	
Shelly Sutherland	94117	shellysutherland@SBCGLOBAL.NET	
Max Stanton	94117	mstanton@gmail.com	
Hugh McGuigan	95677	Hugh_McGuigan@yahoo.com	
Eric Blas	94117	eric@shlemmstap.com	
	94117	avaron_ista@aol.com	

President Rodney Fong, San Francisco Planning Commission:

We the undersigned San Franciscans urge you to support Bacon Bacon at 205 Frederick Street. Bacon Bacon is a respectful and responsible neighbor and is a valued member of our community. Bacon Bacon makes an important and unique contribution to the life of our neighborhood and every effort should be made to keep them right here at Frederick and Ashbury where they belong.

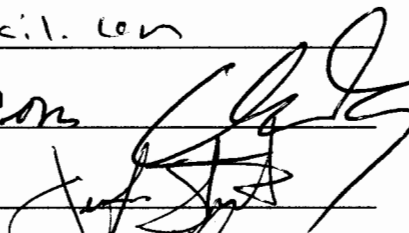
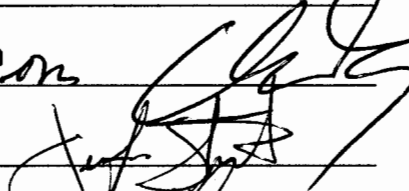
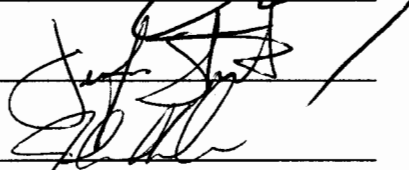

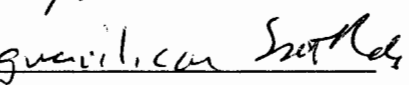
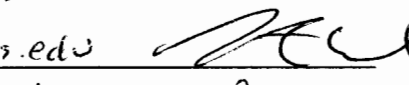
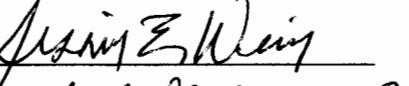

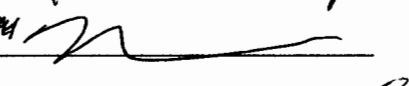
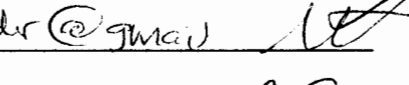
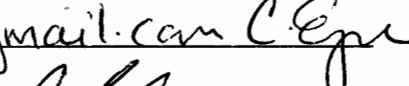
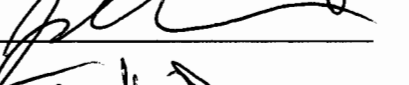
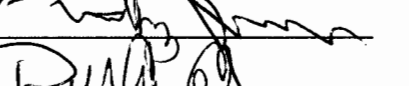
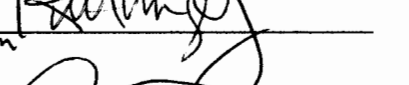

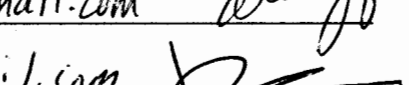
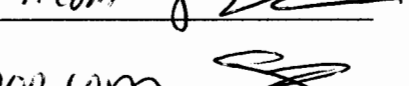



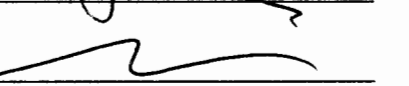

PRINTED NAME	ZIP CODE	E-MAIL	SIGNATURE
Victoria van Velseldyk	94609	Victoria.vanV@ymail.com	
STAN GEE	94122	stand.gee@gmail.com stan@nyc.net	
Jean Fontane	94116	Jeanfontane@yahoo.com	
Summer Huff	94115	summer.huff@gmail.com	
Hellie Cavallo	94118	hcavallo@gmail.com	
Ajay Shah	94117	AjayMShah@gmail.com	
Beth Beisecker	94010	bbeisecker@msn.com	
AARON SANDERS	94117	SandersAARON16-mil.com	
NEAL SESSA	94066	NEAL57@pacbell.net	
ROY KENSTEIN	94121	RPKENSTO@PACBELL.NET	
ANTONIO GOMEZ	94110	elgigante2001@yahoo.com	

PRINTED NAME

ZIP CODE

E-MAIL

SIGNATURE

R. Tom BARRINGER	94117	todd.barringer@gmail.com	
CHRIS LARAWAY	94117	ADEPTUS12@YAHOO.COM	
Jennifer Stuart	94117	stuart.jen@gmail.com	
Julia Kochi	94117	Julko25@gmail.com	
Scott Johnson	94117	sbjohn@ gmail guaril.com Scott	
ANTONIO CASAL	94117	acasal@mba2004.hbs.edu	
Jessica Weiss	94117	pyratejenny@yahoo.com	
Michelle Tenopir	94117		
MICHAEL KRASNER	94117	MICHAEL KRASNER 25@GMAIL.COM	
Michaela Alexander	94117	michaela.dawn.alexander@gmail.com	
Cynthia Egan	94117	cynthia.legan@gmail.com	
John Egan	94117	cyberdingo57@gmail.com	
Tim Dunn	94117	tedunn@yahoo.com	
Ruth Ann Gonzales	94117	ruthannsf@hotmail.com	
Jared Morgan	94117	vendo@mejordary.com	
Dervla O'Reilly	94117	dervlaoreilly@gmail.com	
JONATHAN LEE	94117	hi.from.jonathan@gmail.com	
Craig Lew	94116	Craig-alew@yahoo.com	
Mario Cardan-Holdsworth	94117	mario1h@gmail.com	
ILANA GOEDBARY	94117	ilana.goedbarz@gmail.com	
Poz Lang	94117	howtopoz@gmail.com	
Mue Anshy	94117	shutsfennit@gmail.com	

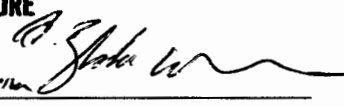
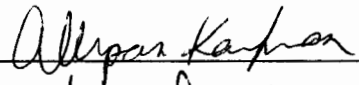
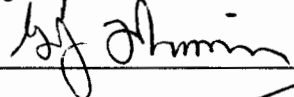



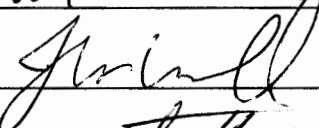

President Rodney Fong, San Francisco Planning Commission:

We the undersigned San Franciscans urge you to support Bacon Bacon at 205 Frederick Street. Bacon Bacon is a respectful and responsible neighbor and is a valued member of our community. Bacon Bacon makes an important and unique contribution to the life of our neighborhood and every effort should be made to keep them right here at Frederick and Ashbury where they belong.

PRINTED NAME	ZIP CODE	E-MAIL	SIGNATURE
CHRIS ISABELSON	94114	chrisinst@gmail.com	
Jill de BARTOK	94117	jdebart@gmail.com	
Abner Bollozos	94110	abnerbollozos@gmail.com	
Calvin Wong	94124	calvin-wong111@aloha.com	
VICTORIA ZAROFF	94117	victoria@zaroff.com	
JOE CREITZ	94117	joseph.creitz@gmail.com	
VINCENT MOY	94117	VINCENTMOY@GMAIL.COM	
Lauren Shelton	94117	SheltonL@me.com	
Kevin Lucci	94117	Kevin.Lucci@gmail.com	
Fady Awada	94117	N/A	
SEAN MCLEARY	94117	SEAN@MCLEARY.ORG	
JEFF WONG	94121	jgwong@gmail.com	
Pamela Hoffman	94117	pawst@me2u.com	
Tan Wilcomer	94112	twilcomer@comcast.com	
JEFF KYJR	94117	JEFF@JEFFKYJR.COM	
Brian Bentes	94117	bbentes@mac.com	

President Rodney Fong, San Francisco Planning Commission:

We the undersigned San Franciscans urge you to support Bacon Bacon at 205 Frederick Street. Bacon Bacon is a respectful and responsible neighbor and is a valued member of our community. Bacon Bacon makes an important and unique contribution to the life of our neighborhood and every effort should be made to keep them right here at Frederick and Ashbury where they belong.

PRINTED NAME	ZIP CODE	E-MAIL	SIGNATURE
Blake Williams	94117	blake_williams@yahoo.com	
Allyson Kaufman	94123	allyson.kaufman@gmail.com	
Gary Obermiller	93004	garyobrid@gmail.com	
BARRY THREW	94117	BTHREW@GMAIL.COM	
Alex Bowser	94117	MESSAD@IPAB@gmail.com	
Ben Goldstein	94117	bgoldstein@sunnorslim.com	
Willow Cook	94117		Willow Cook
John Whelan	94117	JTWHELAN@YAHOO.COM	
TRELLA RATH	94117	TRELLA.RATH@comcast.net	
Bob Fekete	94117	robert.j.fekete@gmail.com	
Gumarah Shabeen	94109	Gumarah.shabeen@gmail.com	
Dan Petersen	94117	dawny.p2308@yahoo.com	
Hilary Karts	94117	drkelf@gmail.com	
Sandya Swamy	94117	sandya.swamy@gmail.com	
EM Uylhara	94117	euyehava@aol.com	
Jevon Corbs.	94117	Jhon Co_1986@Hotmail.com	

President Rodney Fong, San Francisco Planning Commission:

We the undersigned San Franciscans urge you to support Bacon Bacon at 205 Frederick Street. Bacon Bacon is a respectful and responsible neighbor and is a valued member of our community. Bacon Bacon makes an important and unique contribution to the life of our neighborhood and every effort should be made to keep them right here at Frederick and Ashbury where they belong.

PRINTED NAME	ZIP CODE	E-MAIL	SIGNATURE
GERI Lawlor	94117	the piffy@yahoo.com	Geri Lawlor
JOHAN SCHILLING	95687	jhschilling@gmail.com	Johan Schilling
Kelly Fozy	94117		Kelly Fozy
Lauren Drake	94117	ldrake049@gmail.com	Lauren Drake
PATRICIA WATSON	94080		Patricia Watson
JESUS PEÑA	94080	JPEÑA49@HOTMAIL.COM	Jesus Peña
STEPHEN COHEN	94116		Stephen Cohen
GEORGE PIERRE	94117	pierre.george@gmail.com	George Pierre
FRÉDÉRIQUE GEORGE	94117	viafite@gmail.com	Frédérique George
Birgess Angelus	94117	birgess@blinewevents.com	Birgess Angelus
Sherene Arjani	94117	sherene.arjani@gmail.com	Sherene Arjani
ALISON BALIS	94117	ALISONBALIS@ME.COM	Alison Balis
MICHAEL DAKIN	94117	mpdakin@me.com	Michael Dakin
ANNE MACFARLANE	94117	annemcfarlane@gmail.com	Anne MacFarlane
Suzie Smith	94122	suzsmithsf@yahoo.com	Suzie Smith
Jeff Davis	94117	baden.select@gmail.com	Jeff Davis
Jonathan Weinstock	94117	JStock522@yahoo.com	Jonathan Weinstock

PRINTED NAME	ZIP CODE	E-MAIL	SIGNATURE
Shaina Robinson	95078	shaina200@ydc.com	
NATE LOZIER	94117	NATHANIEL.LOZIER@gmail.com	
Michele Brasch	94117	michelebrasch@yahoo.com	
Robert Francoeur	94117	robertfrancoeur101@gmail.com	
Robert Zumwalt	94117	Robert.Zumwalt@gmail.com	
Daniel Kennedy	94117	pdgalligan82@gmail.com	
Tom Jackson	94117	vreiger@gmail.com	
Matt Nicioletti	94107	shafercb@gmail.com	
EMMA BECK	94133	emmanyebeck@gmail.com	
DYLAN TARRANT	94117	DYLANFT@gmail.com	
Glenn Sorrentino	94117	glenn.sorrentino@gmail.com	
Charlie Beck	06070	beck13@westminsterschool.org	
Roy Raby	94117	roy.raby@gmail.com	
David Demo	94117	demo@plawp.com	
JOSHUA LEAVITT	94103	Jim Ym ↔ J.ADAM.LEAVITT@GMAIL.COM	
Rachael Byrne	94110	b3rachael@gmail.com	
Cecile Bodington	94117	cecile@sbcglobal.net	
David Parker	94117	davelparker@gmail.com	
Leisa Ramon	94117	77 Delmar St. SF, CA	
Leni Albert	94117	767 Buena Vista W	
Jack Albert	94117	767 Buena Vista Ave W	
Ceci Leung	94131	CECI2413@YAHOO.COM	

President Rodney Fong, San Francisco Planning Commission:

We the undersigned San Franciscans urge you to support Bacon Bacon at 205 Frederick Street. Bacon Bacon is a respectful and responsible neighbor and is a valued member of our community. Bacon Bacon makes an important and unique contribution to the life of our neighborhood and every effort should be made to keep them right here at Frederick and Ashbury where they belong.

PRINTED NAME	ZIP CODE	E-MAIL	SIGNATURE
THOMAS LIONELO	94117	TLIONELO@GMAIL.COM	Thy Li
Heather Mendez	94513	heatherwvc@aol.com	H. Mendez
GAIL BRAY	94117		G. Bray
Jack Mullis	94117	jack@spitcast.com	Jack Mullis
Lucia Tallchief Mele	94117	lucia.mele@alum.MIT.edu	Lucia Mele
Robert Dawson	94117	ockeghemrules@gmail.com	Robert Dawson
Douglas W. Wessel	94702/94117	doug@wessej.com	Douglas W. Wessel
Laurie Pfeiffer	94117	lpfeiffe@gmail.com	Laurie Pfeiffer
EDWARD ROBINSON	94117	ED.ROBINSON@RIVERBED.COM	Edward Robinson
Eric Fountain	94117	ericfountain@comcast.net	Eric Fountain
Matt Cost	94117	mcost50@yahoo.com	Matthew Cost
Stephanie Sardinha	94117	stephaniesardinha@gmail.com	Stephanie Sardinha
LAVINIA TURNER	94117	laviniaeturner@yahoo.com	Lavinia Turner
Daniel Riddlehower	94117	dancrid@gmail.com	Daniel Riddlehower
LILLIAN WILSON	94117	wilson.lillian@gmail.com	Lillian Wilson
SIMON TOENS	94117	simontoens@gmail.com	Simon Toens
KEIKO SHIMADA	94117	keiko.shimada@gmail.com	Keiko Shimada

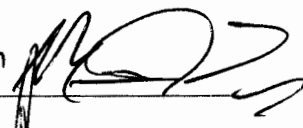
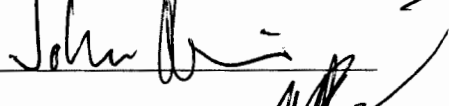
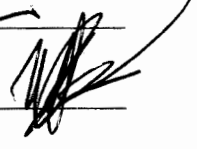
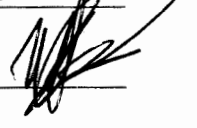
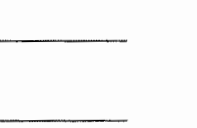
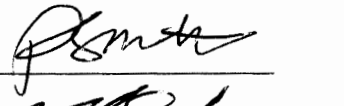
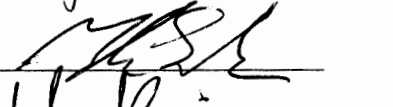



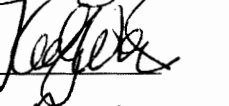
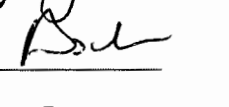

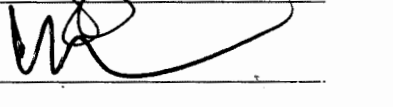
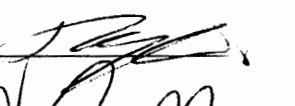

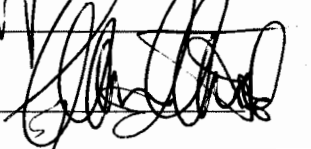
President Rodney Fong, San Francisco Planning Commission:

We the undersigned San Franciscans urge you to support Bacon Bacon at 205 Frederick Street. Bacon Bacon is a respectful and responsible neighbor and is a valued member of our community. Bacon Bacon makes an important and unique contribution to the life of our neighborhood and every effort should be made to keep them right here at Frederick and Ashbury where they belong.

PRINTED NAME	ZIP CODE	E-MAIL	SIGNATURE
Michelle Larson	94117	mistressmaisey@gmail.com	<i>Michelle Larson</i>
Leah Spero	94117	leah.spero@gmail.com	<i>Leah Spero</i>
David Steiner	94117	davesteiner@hotmail.com	<i>David Steiner</i>
Loic NICOLAS	94117	Loic@LoicPHOTO.COM	<i>Loic Nicolas</i>
Steven Gemmen	94117	Sgemmen@hotmail.com	<i>Steven Gemmen</i>
Yana Ross	94117	yanaross@yahoo.com	<i>Yana Ross</i>
Elaine Michaud	94117	Studios@pacbell.net	<i>Elaine Michaud</i>
Anupam Aditi	94117	anupam.aditi@gmail.com	<i>Anupam Aditi</i>
Andy Van Wart	94117	andrew.vanwart@gmail.com	<i>Andy Van Wart</i>
Matt Vlasach	94117	mattvlasach@gmail.com	<i>Matt Vlasach</i>
Lindsea Swisher	94117	lindseatswisher@gmail.com	<i>Lindsea Swisher</i>
Reamon Stynes	94117	reamon.stynes@gmail.com	<i>Reamon Stynes</i>
Paul Parker Souza	94131	PAUPARKER@earthlink.net	<i>Paul Parker Souza</i>
Polly Herbold	94122	pollyth@gmail.com	<i>Polly Herbold</i>
George Krasznai	10002	ave2158@yahoo.com	<i>George Krasznai</i>
Kallig: Kohas	10002	Kallikohas@hotmail.com	<i>Kallig: Kohas</i>


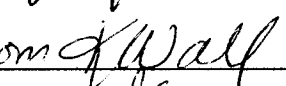

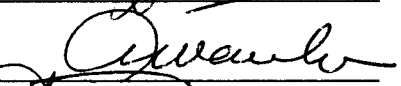

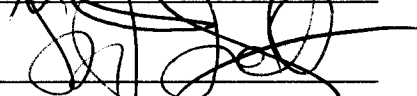
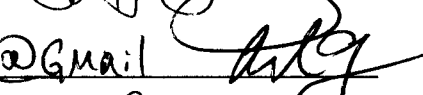
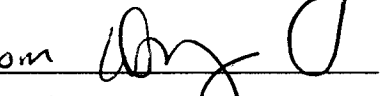
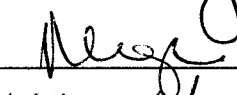
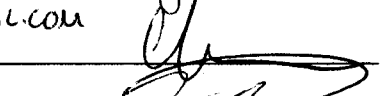
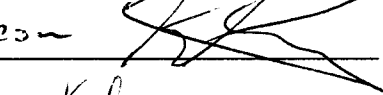
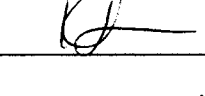
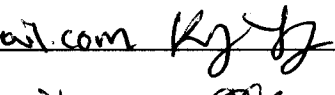
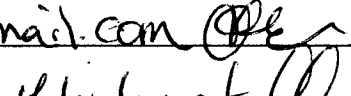
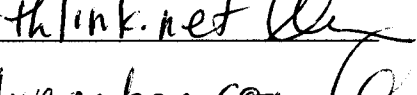

President Rodney Fong, San Francisco Planning Commission:

We the undersigned San Franciscans urge you to support Bacon Bacon at 205 Frederick Street. Bacon Bacon is a respectful and responsible neighbor and is a valued member of our community. Bacon Bacon makes an important and unique contribution to the life of our neighborhood and every effort should be made to keep them right here at Frederick and Ashbury where they belong.

PRINTED NAME	ZIP CODE	E-MAIL	SIGNATURE
Matt Paiz	94117	matt.paiz@gmail.com	
JOMO MOIR	94117	jemoz@me.com	
Molly Breivis	94117	penvoit@yahoo.com	
Eric Wuerben	94117	wldwin@gmail.com	
Erin Cain	94117	erincain1@gmail.com	
RHONDA SMITH	94118	rhonda.cruz.smith@gmail.com	
MIKE SMITH	94118	MIKESMITH415@gmail	
Gena Banducci	94117	genabanduccigmail	
Albert Moore	94116	albertjasar@gmail	
Rhea SERNA	94110	rheaserma@gmail	
Keely Wuman	94117	keelywuman@hotmail.com	
Barbara Bock	94027	barbara.bock@skyb.net	
Serge Stepanov	94122	sstepanov@gmail.com	
DAVID ARD	94117	dward@gsn.com	
Tommy Williams	94117	tommywilliams@gmail.com	
Serat	94117	dserat@yahoo.com	
Allison	94117	allisonwood@gmail.com	

President Rodney Fong, San Francisco Planning Commission:

We the undersigned San Franciscans urge you to support Bacon Bacon at 205 Frederick Street. Bacon Bacon is a respectful and responsible neighbor and is a valued member of our community. Bacon Bacon makes an important and unique contribution to the life of our neighborhood and every effort should be made to keep them right here at Frederick and Ashbury where they belong.

PRINTED NAME	ZIP CODE	E-MAIL	SIGNATURE
TARA MOHR	94117	tara@taramohr.com	
Kendra Wall	94117	Kendra@vanguardsf.com	
SAM DAMODAR	94117	SAMDAMODAR@GMAIL	
Alex Manahan	94102		
ASHER BERRY	94114	asherberry@gmx.net	
SUZY DRELL	94114	SUZY@ZYCOEDTINC.COM	
ORLANDO VARGAS	94112	ORLANDOVARGAS415@GMAIL	
Dan Nye	94117	DANNYE@GMAIL.COM	
Meagan Nye	94117	meagan@yahoo.com	
CHRISTINE MEHR	94117	MEHR.CHRISTINE@GMAIL.COM	
Kathryn VanKoughnett	94114	Kathryn.v@yaho.com	
KATE CROUCH	94110	kcaticrouch@aol.com	
Kelly Long	94117	KellyJamesdong@gmail.com	
Chad Litz	94117	Chadbrianlitz@gmail.com	
Nicole Krassner	94117	nkrassner@earthlink.net	
Michael Krassner	94117	michael.krassner@livenation.com	

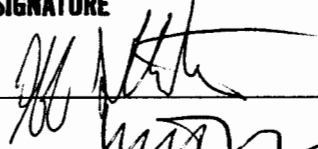
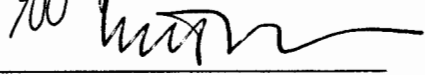
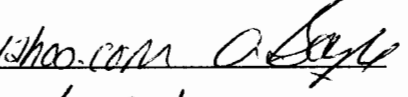


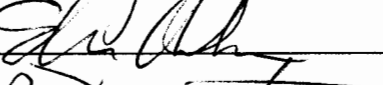
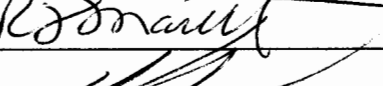
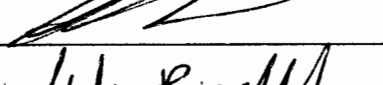
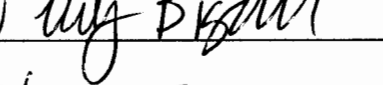

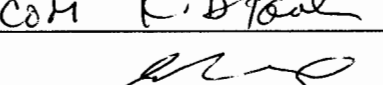

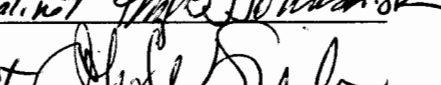



President Rodney Fong, San Francisco Planning Commission:

We the undersigned San Franciscans urge you to support Bacon Bacon at 205 Frederick Street. Bacon Bacon is a respectful and responsible neighbor and is a valued member of our community. Bacon Bacon makes an important and unique contribution to the life of our neighborhood and every effort should be made to keep them right here at Frederick and Ashbury where they belong.

PRINTED NAME	ZIP CODE	E-MAIL	SIGNATURE
Bruna Stidger	94117 94109	bruna.stephen@mac.com	
Cordelia Nemy	94122	Cordelia8lear@yahoo.com	
Sandy Valente	94117	Sandy.peck@gmail.com	
Patte Bott	94965	patte.bott@mac.com	Patte Bott
Sara Brackney	94117	sarabrackney1@yahoo.com	Sara Brackney
RYAN WIEDERKEHR	94117	wiederkehr_ryan@yahoo.com	
Marissa Gomes	94129	marissagomes@gmail.com	
Cheryl Tesch	94117	cheryl@nntech@gmail.com	
Jeremy Becker	94114	jeremy.p.becker@gmail.com	
Robert Alexander	94110	rwalexand009@gmail.com	
Kaela Terebin	94117	kaela.terebin@gmail.com	
Alex Cain	94114	alexcevans@gmail.com	
John Goss	94117	L.L.DOL1838@att.net	
Jenny Huber	94117	jennyhuber@gmail.com	
Brook Dalton	94117	brookdalton@gmail.com	Brook Dalton
Auheeler	94117	auheeler8466@gmail.com	
	94117	TRANKS@att.net	


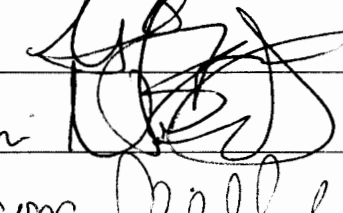
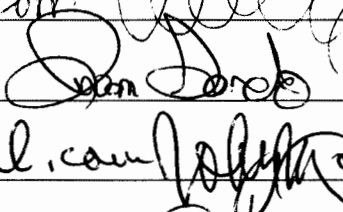
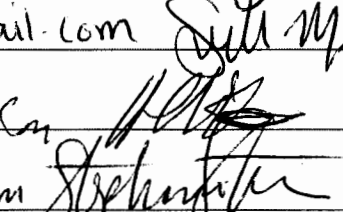
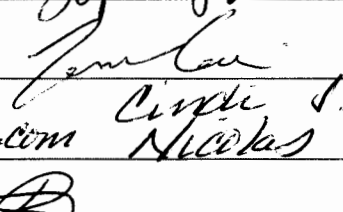
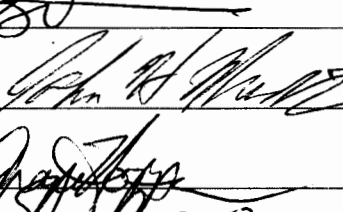

President Rodney Fong, San Francisco Planning Commission:

We the undersigned San Franciscans urge you to support Bacon Bacon at 205 Frederick Street. Bacon Bacon is a respectful and responsible neighbor and is a valued member of our community. Bacon Bacon makes an important and unique contribution to the life of our neighborhood and every effort should be made to keep them right here at Frederick and Ashbury where they belong.

PRINTED NAME	ZIP CODE	E-MAIL	SIGNATURE
Jeff Schneider	94117	valtron_@hotmail	
Michael Miller	94117	MTM@P2DEV.COM	
Alexandra Boyle	94117	feretsoie2001@yahoo.com	
JACK KENDRICK	94117	sb13@yahoo.com	
CAROLYN ZAREMBA	94114	Carolynzarella@comcast.net	
SALMAN MALIK	94117	salman@salmanmalik.com	
Rod MARETT	94117		
Chris Razo	94116	cr.razo@gmail.com	
Lily Bigalke	94117	lbigalke@wisc.edu	
Eric Halpern	94117	eric.halpern@gmail.com	
KATHY DEPAOLA	94117	DEPAOLAK@GMAIL.COM	
RITWIK MALVI	94131	ritwikm@gmail.com	
Phyllis Johnson Silk	94117	thejsilks@sbcglobal.net	
John W. Silk	94117	thejsilks@sbcglobal.net	
L. John Duran	94117	duran10@gmail.com	
SANROMERO	94010	sanromero23@hotmail	

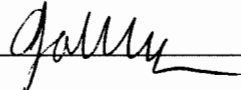
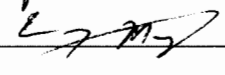
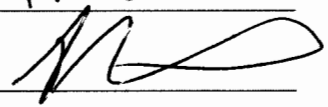
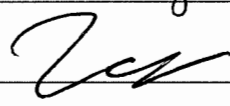
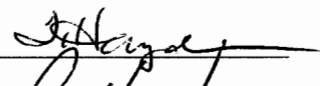

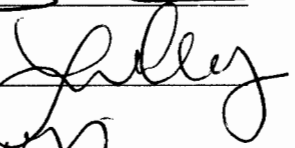
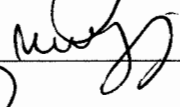
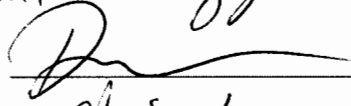
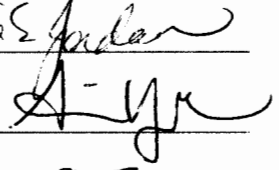
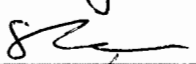
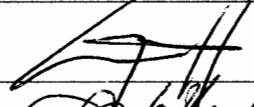

President Rodney Fong, San Francisco Planning Commission:

We the undersigned San Franciscans urge you to support Bacon Bacon at 205 Frederick Street. Bacon Bacon is a respectful and responsible neighbor and is a valued member of our community. Bacon Bacon makes an important and unique contribution to the life of our neighborhood and every effort should be made to keep them right here at Frederick and Ashbury where they belong.

PRINTED NAME	ZIP CODE	E-MAIL	SIGNATURE
Russell Martinez	95762	drumBB@Aol.com	
MATT MURRAY	94118	mhmemac.com	
Allison Legakis	94117	amlegaki@gmail.com	
NATHAN MINETT	94117	neminett@yahoo.com	
Corina Rochex	94117	corinarochex@gmail.com	
Ivan Sordo	94117	irsordo@hotmail.com	
Joe Pitzker	94117	joepitz@gmail.com	
Stephanie Moore	94117	stephmoore211@gmail.com	
Allison Ferenster	94117	a-ferenster@yahoo.com	
Stephanie Stoner	94117	stephaniestoner@gmail.com	
Jyrki Laavila	94109	jyrki.laavila@gmail.com	
Cindi Nicolas	94117	cindi-nicolas@yahoo.com	
Brad Post	94117	acrobot@hotmai.com	
JOHN HIROSHI MORISAKI	94114	jh.morisaki@gmail.com	
Grace Hoppin	94117	ghoppin@gmail.com	
Shella Stephens	94117	shella@me.com	
Shella Stephens	94117	shella@me.com	

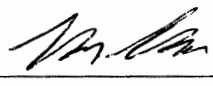



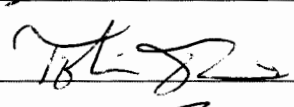


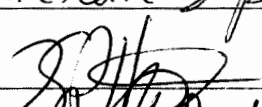
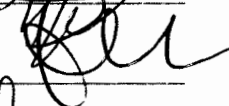
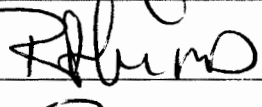
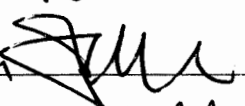
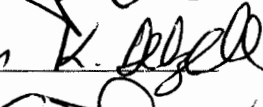

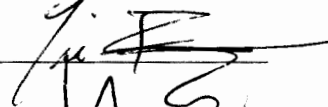
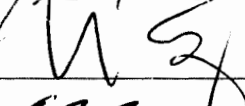
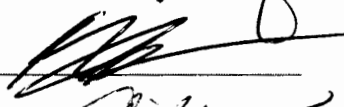
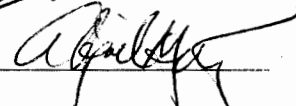
President Rodney Fong, San Francisco Planning Commission:

We the undersigned San Franciscans urge you to support Bacon Bacon at 205 Frederick Street. Bacon Bacon is a respectful and responsible neighbor and is a valued member of our community. Bacon Bacon makes an important and unique contribution to the life of our neighborhood and every effort should be made to keep them right here at Frederick and Ashbury where they belong.

PRINTED NAME	ZIP CODE	E-MAIL	SIGNATURE
Gaby Mishew	94117	gaby.pollack@yahoo.com	
CASEY MAY	94117	email@caseymay.com	
Kate Rado	94117	kate.rado@gmail.com	KRADO
Shawn Fitzgerald	94117	Sargon97@gmail.com	
Rhea Boyd	94122	mea.boyd@ucsf.edu	Rhea Boyd
Ian Nelligan	94110	ian.nelligan@ucsf.edu	
Thomas Hayden	94124	Kookachoo@aol.com	
ROBERT Hayden	94124	JAXCRVZSF@aol.com	R. Hayden
Tyler Graves	85032	Littlegriznaves@gmail.com	
Lawen Cowley	94116	1Kcowley32@gmail.com	
Millicent Jennings	94100	Milli.Jennings@gmail.com	
Bonnie Dundee	94117	bondundee@gmail.com	
Nina Jordan	94117	ninaejordan@gmail.com	Nina Jordan
Annie Yoder	94117	annieyoder@gmail.com	
S. Fava	94134	garbagetruck2661@att.net	
GARRET GROSZKO	94117	king-george@mac.com	
JOANNE HANKINS	94117	warejack@me.com	









President Rodney Fong, San Francisco Planning Commission:

We the undersigned San Franciscans urge you to support Bacon Bacon at 205 Frederick Street. Bacon Bacon is a respectful and responsible neighbor and is a valued member of our community. Bacon Bacon makes an important and unique contribution to the life of our neighborhood and every effort should be made to keep them right here at Frederick and Ashbury where they belong.

PRINTED NAME	ZIP CODE	E-MAIL	SIGNATURE
Mike Moroso	94117	mfm0063@gmail.com	
Mike Martinez	94553	mmartinez@ccfamily.net	
Simon Trumper	94404	Simon.Trumper@gnash.com	
Sandy Sanders	94117	sandysanders@gmail.com	
Tobin Fisher	94117	tobinfisher@gmail.com	
Andrew Dickmeyer	94117	andrew.dickmeyer@gmail.com	
Stephanie Melnik	94117	stephanie@youcantfakeawes.com	
Kevin Higgins	94117	kp_higgins@hotmail.com	
Leon Toppin	94117	pergamino1323@earthlink.net	
Richard Petersen	94117	rick59@gmail.com	
Jay Hammond	94117	jayhammond3@gmail.com	
Kelly Dezell	94117	harmreducing.de@gmail.com	
Chad Kitz	94117	ckl.st.ca@gmail.com	
TIA BARWARD	94117	teejal@yahoo.com	
Robert Perez	94117	RPerez@fenton.com	
Angela McKinley	94117	bearonkieroff@gmail.com	
Abigail Martinez	95762	yourhome@AbigailMartinez.com	

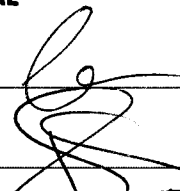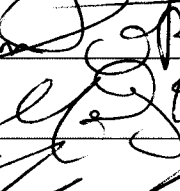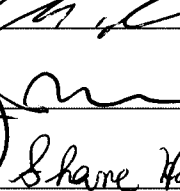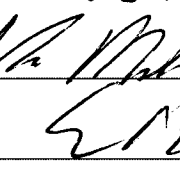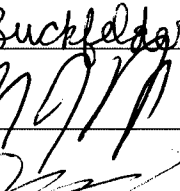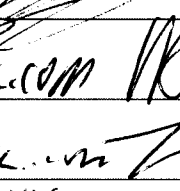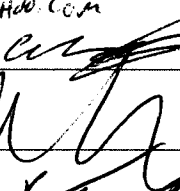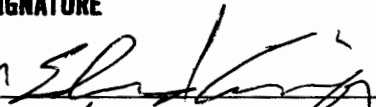
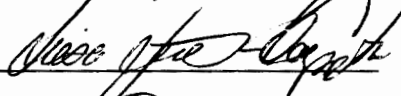

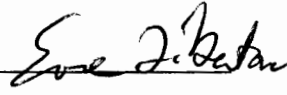
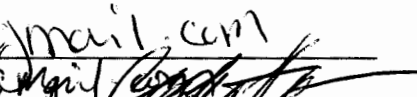
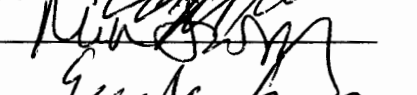
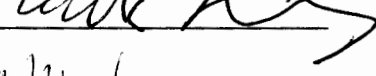
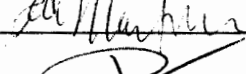

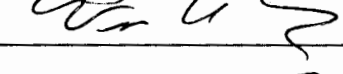






President Rodney Fong, San Francisco Planning Commission:

We the undersigned San Franciscans urge you to support Bacon Bacon at 205 Frederick Street. Bacon Bacon is a respectful and responsible neighbor and is a valued member of our community. Bacon Bacon makes an important and unique contribution to the life of our neighborhood and every effort should be made to keep them right here at Frederick and Ashbury where they belong.

PRINTED NAME	ZIP CODE	E-MAIL	SIGNATURE
Kenny McTear	94117	kennymctear@gmail.com	
Sylvain Pelletier	94117	sylvain@ecologyfund.net	
Maion Bodas	94117	maionbodas@gmail.com	
Molly R Benson	94117	mollyrbenson@gmail.com	
Luke Havrilla	07405 (NJ)	shmoodakiss32@yahoo.com	
JASOU HAVRILLA	07405 (NJ)	JHAVRILLA10@GMAIL.COM	
Shane Havrilla	07405 (NJ)	havrillashane@gmail.com	
Leo Mulero	07054	scroleosis@gmail.com	
Eric Bolich	94169	Ebolich@gmail.com	
Tamara Buckfelder	94117		
Molly Retzlaff	94117		
FRED GAUNE	94117		
ROBERT DEWATERS	94117	ROBERTDEWATERS@GMAIL.COM	
Nick Harvey	94114	NICKHARVEY@HOTMAIL.COM	
CHRIS MENDEZ	94513	CHRISTOPHER1519@YAHOO.COM	
Sharon Lefkowitz	94114	stefkowi@gmail.com	
Brent Thomas	94117	brentthomas@hotmail.com	

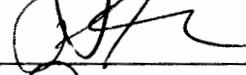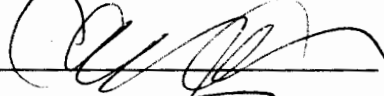President Rodney Fong, San Francisco Planning Commission:

We the undersigned San Francisco residents urge you to support Bacon Bacon at 205 Frederick Street. Bacon Bacon is a respectful and responsible neighbor and is a valued member of our community. Bacon Bacon makes an important and unique contribution to the life of our neighborhood and every effort should be made to keep them right here at Frederick and Ashbury where they belong.

PRINTED NAME	ZIP CODE	E-MAIL	SIGNATURE
EDMUND ENRIQUEZ	94015	RGU25ORAKER@YAHOO.COM	
LIESA JOHANNSEN-KOPPITZ	94117	Ljo@jour-group.com	
DENNIS SHERIDAN	94117	dsheridan@earthlink.net	
Eve Liberton	94131	eliberstone@yahoo.com	
Polly Thompson	94117	Pols1thompson@gmail.com	
Mark Slomoff	94117	markslomoff@gmail.com	
ERIK LINDBERG	94117	e.lindberg@gmail.com	
LEA MARTINEAU	94117	leamartineau@gmail.com	
JEANETTE BOLAÑOS	94117	lacentella@sbcglobal.net	
BILLY ROBINS	94117	billy.robins@gmail.com	
Beau Scroggins	94117	beau.scroggins@gmail.com	
Janet White	94117	janetwhite@gmail.com	
Peter Farkalof	94117	Peter.farkalof@gmail.com	
Clod Cuddison	94117	Cuddison@gmail.com	
AARON GOLOSNIK	94117	AGolosnik@CMAIC.COM	
Jim DeGraw	94117	JDEGRAW@MAC.COM	

PRINTED NAME

ZIP CODE


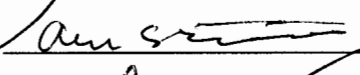




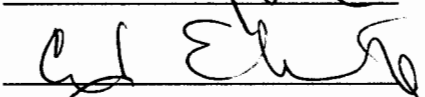
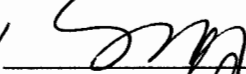


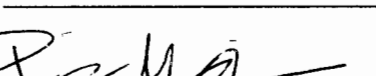
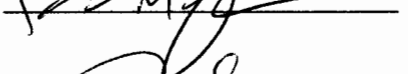

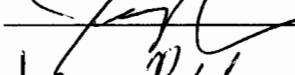
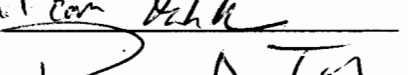
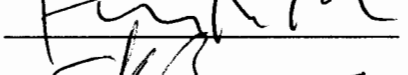
E-MAIL

SIGNATURE

Thomas Stang	94112	jackleblad444@jhu	Thomas Stang
Marnie Nordquist	94127	schirle@pacbell.net	Marnie Nordquist
Ryan Scott	94117	RYANEDWARDSMOTT@gmail.com	Ryan Scott
Michelle Railsback	94117	mrails211@hotmail.com	Michelle Railsback
Kundan Baidwan	94117	kundanbaidwan@gmail.com	Kundan Baidwan
Catherine Fortney	94109	katefortney@yahoo.com	Catherine Fortney
Bethany Hewitt	94117		Bethany Hewitt
MS Petroni	94117	mj@causeit.org	MS Petroni
ANGELA NAVARRO	94117	angela.navarro@gmail.com	ANGELA NAVARRO
Jeff Reisman	94117	jeff.reisman@gmail.com	Jeff Reisman
Laurel Reisman	94117	laurel.reisman@gmail.com	Laurel Reisman
Amelia Eggers	94117	amelia@eggersnet.com	Amelia Eggers
Ryan Larsen	94117		Ryan Larsen
Jessica Duward	94117		Jessica Duward
Celine Guilbon	94117	celine@galtesf.com	Celine Guilbon
Molly Wain	94114	molly.wain@	Molly Wain
Jonathan Fichtler	94117	jonathan.fichtler@gmail.com	Jonathan Fichtler
Alexandra Basak	94117	allybasak@gmail.com	Alexandra Basak
Hilary Emberton	95945	hilary_emberton@hotmail.com	Hilary Emberton
ERIC ANDERSON	94117	elgringotablo@gmail.com	ERIC ANDERSON
Bruce Baker	94117	bruceabaker77@gmail.com	Bruce Baker
Amehe LeMoullac	94117	alemoullac@gmail.com	Amehe LeMoullac

President Rodney Fong, San Francisco Planning Commission:

We the undersigned San Franciscans urge you to support Bacon Bacon at 205 Frederick Street. Bacon Bacon is a respectful and responsible neighbor and is a valued member of our community. Bacon Bacon makes an important and unique contribution to the life of our neighborhood and every effort should be made to keep them right here at Frederick and Ashbury where they belong.

PRINTED NAME	ZIP CODE	E-MAIL	SIGNATURE
JOE CANNELLA	94117	joccan@gmail.com	
Alex Tsiatas	94103	atsiatas@gmail.com	
LAURA POSEY	94117	lauralposey@gmail.com	
Sam Sherrard	94131	SSHerrard@gmail.com	
Peter Wright	95841		
Emily Roxey	94117	er@sfhq	
CARL EURENORTH	94122	carl.in-san-francisco@gmail.com	
Steve Magge	94117	hoonamag@hotmail.com	
STEVEN FEUER	94117	STEVEN FEUER1@gmail.com	
Michael Wells	94117		
Piper Morrison	94117	Pipermorrison@gmail.com	
JACQUES FABRE	94117	fabre@khuu.org	
Jeremy Freund	94117	jeremy.frend@gmail.com	
Doug Beerman	94117	doug.beerman@gmail.com	
Priscilla Taylor	94117	822ClaytonSt	
EVANNA BOBER	94117	EVANNA BOBER@YAHOO.COM	

PRINTED NAME

ZIP CODE

E-MAIL





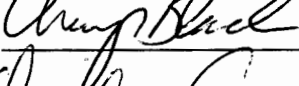

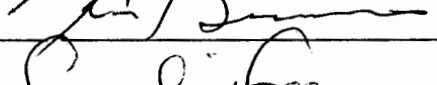
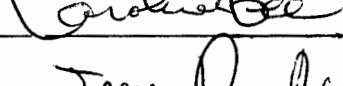
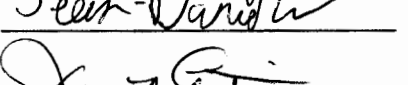
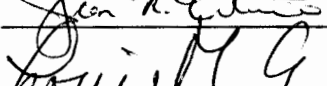
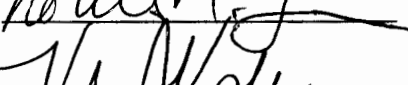
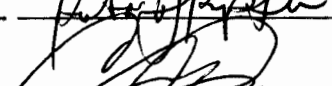

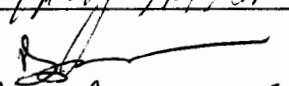


SIGNATURE

PRINTED NAME	ZIP CODE	E-MAIL	SIGNATURE
Andrew Langsdorf	94117	andrew.langsdorf@ ^{gmail.com}	
Jeremy Mueller	94117	lupusrose@yahoo.com	
Robert Hester	94121	defboy03@hotmail.com	
DAVID COLBERT	94102	dscsf@earthlink.net	
JEFF GRANDY	94117	jsgrandy@yahoo.com	
Carla grandy	94117	chenautc@yahoo.com	
Seth Pare-Mayer	94559	spm.paris@jrcail.com	
Kelli Franz	94559	kelli.franz01@gmail.com	
Sarah Emick	94117	sarah.ewick@gmail.com	
Ally Holmes	94117	aholmes2390@gmail.com	
Jan-Peter Koppitz	94117	jp.koppitz@yahoo.com	
Arlo Cameron	94117	ArloCameron@gmail.com	
Tren Muffet	94117	tmuffet@gmail.com	
JOHANNA WARD	94117	wardj4117@yahoo.com	
SERENA CAMEIRANO	94117	CAMEIRAS@GMAIL.COM	
ISAAC MIRKISS	94117	ISAAC.MIRKISS@GMAIL.COM	
Dustin Selman	94117	dselman@gmail.com	
Victor Lane	94117	This.is.victor@gmail.com	
Tin BARNARD	94117	teeegh@yahoo.com	
Sean O'Brien	20002	Sean1500@gmail.com	
William Cheng	94114	williamhcheng@mc.com	
Aaron Shaw	94117	abshaw@umich.edu	

NAME	Zipcode	e-mail	signature
Bob Mason	94117		Bob Mason
Joel Jarvis	94117		Joel Jarvis
Craig Carmichael	94133		Craig Carmichael
Andrea Froehlich	94133		Andrea Froehlich
Brittany Scholz	94114		Brittany Scholz
Martini Taylor	94521	absolutmartini2002@yahoo.com	Martini Taylor
JOHN	60614	JOHNWJ(A)	JOHNWJ(A)
Kurt	94117	SBC GLOBAL.NET Kurt VITAJZNA @ YAHOO.COM	Kurt VITAJZNA

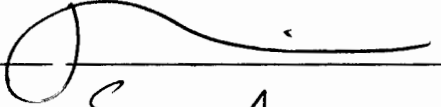
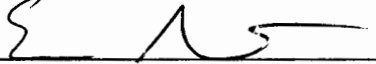
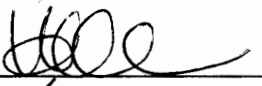
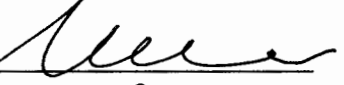
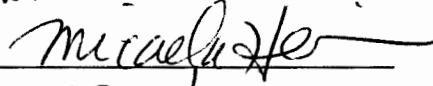
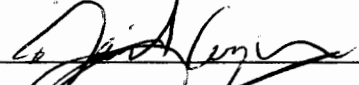



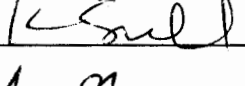
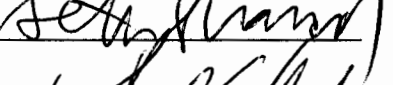
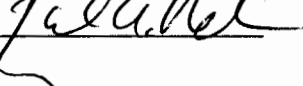
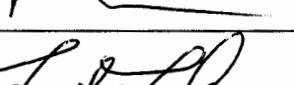



President Rodney Fong, San Francisco Planning Commission:

We the undersigned San Franciscans urge you to support Bacon Bacon at 205 Frederick Street. Bacon Bacon is a respectful and responsible neighbor and is a valued member of our community. Bacon Bacon makes an important and unique contribution to the life of our neighborhood and every effort should be made to keep them right here at Frederick and Ashbury where they belong.

PRINTED NAME	ZIP CODE	E-MAIL	SIGNATURE
Ruth Hoffmann	94117		
Mike Grosser	94117		
Joan Bowler	94110		
Peter Zimmerman	94110		
Cheryl Black	94117		
Christina Gee	94117		
Kevin Simmons	94117		
Caroline Gee	94117		
Jean-Daniel Cryans	94117		
Jean Entine	94117		
LOUIS GREEN	94117		
Kenton Kroepter	94117		
Chris Peters	94117		
eddy karam	94117		
Holly Minch	94117		
ARTHUR TABER	94121		

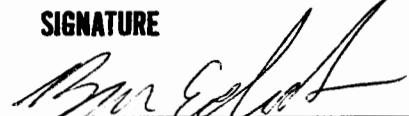
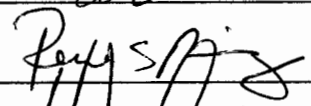
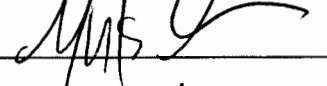
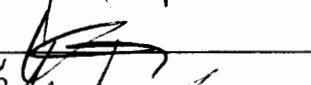
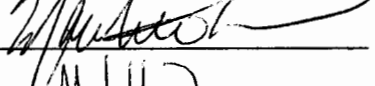
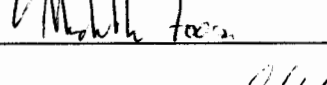
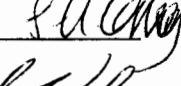


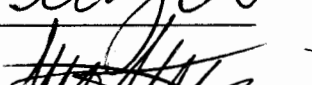

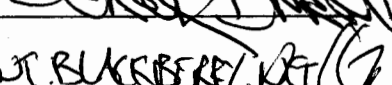
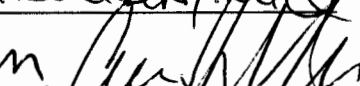
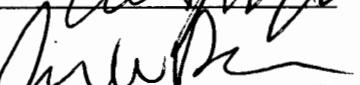
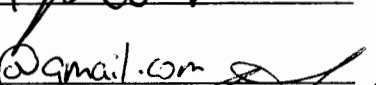

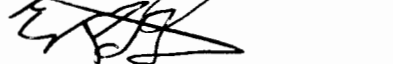
President Rodney Fong, San Francisco Planning Commission:

We the undersigned San Franciscans urge you to support Bacon Bacon at 205 Frederick Street. Bacon Bacon is a respectful and responsible neighbor and is a valued member of our community. Bacon Bacon makes an important and unique contribution to the life of our neighborhood and every effort should be made to keep them right here at Frederick and Ashbury where they belong.

PRINTED NAME	ZIP CODE	E-MAIL	SIGNATURE
Joanna Barnstein	94117		
Ein Inne	94117	e	
Hayley Durack	94117	hayley.durack@gmail.com	
Matt Durack	94117	matt.durack@lunav.com	
Micaela Heekin	94117	micaelhh@gmail	
DAVID GOGUEN	94122	DAVIDJGOGUEN@GMAIL	
Owen Lincoln	94117	olindcoln@gmail.com	
DAN DOERNER	94117	dan@dandorner.com	
Thomas Hunter	94117	trh@3251@yollocad	
Karen Snell	94117	ksnell@snell-law.com	
Seon Shwack	94110		
Paul Nolan	94110	paul.nolan@comcast.net	
Marcin Soti	94117	marcin@potowohi	
Forest Franken	94117	goatskirt@aol.com	
Thomas Park	94117	gtompark@gmail.com	
DEAWDI LADZELPO	94010	deawdi@gmail.com	

President Rodney Fong, San Francisco Planning Commission:

We the undersigned San Franciscans urge you to support Bacon Bacon at 205 Frederick Street. Bacon Bacon is a respectful and responsible neighbor and is a valued member of our community. Bacon Bacon makes an important and unique contribution to the life of our neighborhood and every effort should be made to keep them right here at Frederick and Ashbury where they belong.

PRINTED NAME	ZIP CODE	E-MAIL	SIGNATURE
Ben Echols	94117		
*Rene Picazo	94117	rpicazo@gmail.com	
YUKA CHAN	94117	cheyenchan@gmail.com	
Katy Kiernan	94117	katykiernan@gmail.com	
Matthew Koren	94117	matte@causeit.org	
Michelle Foose	94117	FooseMichelle@gmail.com	
SUSANNAH CARMY	94117	SusannahCift@hotmail.com	
Randy Vasquez	94014	big510mac@yahoo.com	
JAMSON WONG	94005	jamsonbao@gmail.com	
Michael Yañez	94110	mike_sf@hotmail.com	
STEPHEN LAFERRIERE	94117	SRLAFERRIERE@GMAIL.COM	
DEREK DURET	94117	derek18@gmail.com	
CHRIS GASKIN	94117	ChrisCG@Sprint.BlackBerry.net	
AARON VAUGHN	94117	DSPAUSE@AOL.COM	
Josh Danson	94114	joshdanson@hotmail.com	
MARK O'NEZIC	94117	moneill moneill1505@gmail.com	
ERNIE RAFANAN	94117	Super tekwid@yahoo.com	

I support keeping Bacon Bacon at 205 Frederick Street. Bacon Bacon is a respectful and responsible neighbor and is a valued member of our community. Bacon Bacon makes an important and unique contribution to the life of our neighborhood and every effort should be made to keep them right here at Frederick and Ashbury where they belong.

First Name	Last Name	Email Address	City	Post Code	Date Signed	Petition Title
Brie	Fregeau	briefregeau@gmail.com	San Francisco	94117	6/16/13 11:06	Keep Bacon Bacon in the Haight
Melanie	McCrea	melanie.mccrea@gmail.com	San Francisco	94117	6/15/13 8:18	Keep Bacon Bacon in the Haight
Olympia	Montgomery	olympia@olympiav.com	San Francisco	94117	6/14/13 11:27	Keep Bacon Bacon in the Haight
Michael	Ganzermler	mganzer87@gmail.com	San Francisco	94117	6/13/13 11:50	Keep Bacon Bacon in the Haight
Tim	Laurel	tlaurel@gmail.com	San Francisco	94117	6/9/13 22:31	Keep Bacon Bacon in the Haight
gina	gausnell	gina_ginag@yahoo.com	san francisco	94117	6/9/13 10:58	Keep Bacon Bacon in the Haight
Christian	McClellan	chmccllellan@gmail.com	San Francisco	94117	6/8/13 17:39	Keep Bacon Bacon in the Haight
Daisy	McClellan	mcclellan.daisy@gmail.com	San Francisco	94117	6/8/13 17:38	Keep Bacon Bacon in the Haight
Jason	Barnes	jason64128@mac.com	San Francisco	94117	6/8/13 11:43	Keep Bacon Bacon in the Haight
Calisa	Hildebrand	calisahildebrand@gmail.com	San Francisco	94117	6/7/13 10:37	Keep Bacon Bacon in the Haight
Elizabeth	Ho	lizho@haasalum.berkeley.edu	San Francisco	94117	6/7/13 7:41	Keep Bacon Bacon in the Haight
Alexis	Detwiler	akdetwiler@hotmail.com	San Francisco	94117	6/5/13 9:42	Keep Bacon Bacon in the Haight
Amber	Reed	amberwreed@gmail.com	San Francisco	94117	6/3/13 19:42	Keep Bacon Bacon in the Haight
Martin	Hecko	martin@fastmail.fm	San Francisco	94117	6/3/13 12:07	Keep Bacon Bacon in the Haight
Kaitlin	Lawler	klawler3@gatech.edu	San Francisco	94117	6/2/13 11:01	Keep Bacon Bacon in the Haight
Jessica	Baldwin	Jessicaleighroux@gmail.com	San Francisco	94117	6/2/13 8:59	Keep Bacon Bacon in the Haight
erik	nehls	erik.nehls@rolls-royce.com	san francisco	94117	6/2/13 7:52	Keep Bacon Bacon in the Haight
Teresa	Nehls	tnehls5@gmail.com	san Francisco	94117	6/1/13 22:23	Keep Bacon Bacon in the Haight
Patrick	Knowlton	Knowltonpatrick@gmail.com	San francisco	94117	5/31/13 6:29	Keep Bacon Bacon in the Haight
Christine	Roux	Knowltonchristine@gmail.com	San francisco	94117	5/31/13 6:26	Keep Bacon Bacon in the Haight
Claire	Sharifi	clairesharifi@gmail.com	San Francisco	94117	5/30/13 13:47	Keep Bacon Bacon in the Haight
Oliver	Joslin	Oliverjoslin@gmail.com	San Francisco	94117	5/29/13 8:08	Keep Bacon Bacon in the Haight
Amie	Goodrich	amiegoodrich@gmail.com	San Francisco	94117	5/27/13 12:35	Keep Bacon Bacon in the Haight
Thomas	Hunt	lcandelaria@prodigy.net	SF	94117	5/27/13 10:35	Keep Bacon Bacon in the Haight
Margaret	Araya	Maggsf@gmail.com	San Francisco	94117	5/26/13 20:03	Keep Bacon Bacon in the Haight
Jamie	Seet	jamieseet@yahoo.com	San Francisco	94117	5/25/13 22:37	Keep Bacon Bacon in the Haight
David	Van Aken	vanaken.dave@gmail.com	san francisco	94117	5/25/13 8:52	Keep Bacon Bacon in the Haight
Mark	Edelbrock	mark-edelbrock@yahoo.com	San Francisco	94117	5/24/13 16:27	Keep Bacon Bacon in the Haight
Jessica	Zou	jessicayzou@gmail.com	San Francisco	94117	5/23/13 22:05	Keep Bacon Bacon in the Haight
Dillon	Morris	moredillon@gmail.com	San Francisco	94117	5/23/13 18:08	Keep Bacon Bacon in the Haight
heather	lipp	heatherlipp@hotmail.com	san francisco	94117	5/23/13 16:04	Keep Bacon Bacon in the Haight
Zinia	Pcazo	zinia.picazo@gmail.com	San Francisco	94117	5/23/13 11:45	Keep Bacon Bacon in the Haight
Angie	LeDuc	Angiemleduc@gmail.com	San Francisco	94117	5/22/13 23:12	Keep Bacon Bacon in the Haight
Laurel	Gray	laurelgray@gmail.com	San Francisco	94117	5/22/13 15:02	Keep Bacon Bacon in the Haight
Rene	Picazo	rspicazo@gmail.com	San Francisco	94117	5/22/13 13:36	Keep Bacon Bacon in the Haight
Dyana	Oram	dyana.oram@gmail.com	San Francisco	94117	5/22/13 11:38	Keep Bacon Bacon in the Haight

Laurie	Banks	goats_r_kool@hotmail.com	San Francisco	94117	5/22/13 10:56 Keep Bacon Bacon in the Haight
brian	go	becomenow58@me.com	san francisco	94117	5/22/13 9:04 Keep Bacon Bacon in the Haight
Brandon	Smith	phyreflye@gmail.com	San Francisco	94117	5/22/13 7:43 Keep Bacon Bacon in the Haight
Merrilee	Morrow	haightful@prodigy.net	San Francisco	94117	5/21/13 23:27 Keep Bacon Bacon in the Haight
Josiah	Roe	josiahq@gmail.com	San Francisco	94117	5/21/13 18:35 Keep Bacon Bacon in the Haight
Julia	Kochi	julko25@gmail.com	San Francisco	94117	5/21/13 14:10 Keep Bacon Bacon in the Haight
Steve	Williams	bigsteve345@gmail.com	San Francisco	94117	5/21/13 12:17 Keep Bacon Bacon in the Haight
Claire	Nicolas	clairededdy@gmail.com	San Francisco	94117	5/21/13 9:56 Keep Bacon Bacon in the Haight
Joshua	Herbert	Joshherbert@gmail.com	San Francisco	94117	5/21/13 8:02 Keep Bacon Bacon in the Haight
Emily	Giles	emily.e.giles@gmail.com	San Francisco	94117	5/21/13 7:41 Keep Bacon Bacon in the Haight
Ben	Fullerton	benf@mac.com	San Francisco	94117	5/20/13 21:16 Keep Bacon Bacon in the Haight
Anthony	Mititieri	Sfvilles@yahoo.com	San Francisco	94117	5/20/13 16:24 Keep Bacon Bacon in the Haight
Mark	Schmick	cumulow@gmail.com	San Francisco	94117	5/20/13 15:55 Keep Bacon Bacon in the Haight
Elle	Calderone	heenaramus@gmail.com	San Francisco	94117	5/20/13 15:55 Keep Bacon Bacon in the Haight
Robert	Travers	robtravers12@gmail.com	San Francisco	94117	5/20/13 13:28 Keep Bacon Bacon in the Haight
Vic	Spatola	Vna1218@gmail.com	San Francisco	94117	5/20/13 11:53 Keep Bacon Bacon in the Haight
Noah	Blum	noahblum1@gmail.com	San Francisco	94117	5/20/13 11:30 Keep Bacon Bacon in the Haight
Paul	Hands	jphands@gmail.com	San Francisco	94117	5/20/13 11:24 Keep Bacon Bacon in the Haight
Blake	Babcock	blakebabcock@gmail.com	San Francisco	94117	5/20/13 10:19 Keep Bacon Bacon in the Haight
Jack	Dorner	lolwut@lol.com	San Francisco	94117	5/20/13 10:14 Keep Bacon Bacon in the Haight
Mary	Elting	mary.williard@gmail.com	San Francisco	94117	5/20/13 9:54 Keep Bacon Bacon in the Haight
Katharine	Noakes	katharinenoakes@hotmail.com	San Francisco	94117	5/20/13 9:49 Keep Bacon Bacon in the Haight
Lewis	Morales	ldm81@ymail.com	San Francisco	94117	5/20/13 9:29 Keep Bacon Bacon in the Haight
Emily	Wallace	emilyrrwallace@gmail.com	San Francisco	94117	5/20/13 8:32 Keep Bacon Bacon in the Haight
Brooke	Zingarelli	brookezing@sbcglobal.net	San Francisco	94117	5/20/13 7:53 Keep Bacon Bacon in the Haight
Jay	Barmann	jay@conflation.info	San Francisco	94117	5/20/13 7:48 Keep Bacon Bacon in the Haight
Truckee	Lynch	truckee.lynych@gmail.com	San Francisco	94117	5/20/13 7:45 Keep Bacon Bacon in the Haight
Roberto	Samarron	Chueko619@yahoo.com	San Francisco	94117	5/19/13 19:30 Keep Bacon Bacon in the Haight
Shannon	Tanton	stanton@usfca.edu	San Francisco	94117	5/19/13 15:26 Keep Bacon Bacon in the Haight
Elizabeth	Cartwright	lizcopywrite@gmail.com	San Francisco	94117	5/19/13 15:14 Keep Bacon Bacon in the Haight
Stephen	Lum	sklum3@gmail.com	San francisco	94117	5/19/13 15:08 Keep Bacon Bacon in the Haight
Trella	Rath	trella.rath@gmail.com	San Francisco	94117	5/19/13 14:43 Keep Bacon Bacon in the Haight
tina	smith	beadbag@gmail.com	sf	94117	5/19/13 13:58 Keep Bacon Bacon in the Haight
Michael	Kebbekus	makebbekus@gmail.com	San Francisco	94117	5/18/13 21:50 Keep Bacon Bacon in the Haight
Jared	King	drone@foundersaward.com	San Francisco	94117	5/18/13 20:19 Keep Bacon Bacon in the Haight
Janette	Wipper	Janette.Wipper@gmail.com	San Francisco	94117	5/18/13 19:34 Keep Bacon Bacon in the Haight
Scott	Clasen	Scott.clasen@gmail.com	San Francisco	94117	5/18/13 19:28 Keep Bacon Bacon in the Haight
Lars	Archer	larsinsf@gmail.com	San Francisco	94117	5/18/13 14:26 Keep Bacon Bacon in the Haight
Austin Beyoncé""	Moreman	austinbostonsf@yahoo.com	San Francisco	94117	5/18/13 14:24 Keep Bacon Bacon in the Haight
Tim	Chin	Tim.dbl@gmail.com	San Francisco	94117	5/18/13 14:00 Keep Bacon Bacon in the Haight
Alex	Sweat	Asweat20@gmail.com	San Francisco	94117	5/18/13 13:59 Keep Bacon Bacon in the Haight
Jason	Douglas	jdouglas@jdouglas.org	San Francisco	94117	5/18/13 12:20 Keep Bacon Bacon in the Haight
Sarah	Levin	sarahjanelevin@gmail.com	San Francisco	94117	5/18/13 11:15 Keep Bacon Bacon in the Haight

Gerald	Porcina	akhorse7@gmail.com	San Francisco	94117	5/18/13 9:28	Keep Bacon Bacon in the Haight
Hannah	Murphy	hmurphy@urbanschool.org	San Francisco	94117	5/18/13 7:09	Keep Bacon Bacon in the Haight
Jackson	Plut	Jackson.Plut@gmail.com	San Francisco	94117	5/18/13 6:57	Keep Bacon Bacon in the Haight
Jim	Gislason	jim.gislason@gmail.com	San Francisco	94117	5/17/13 23:00	Keep Bacon Bacon in the Haight
Gaga	Woo	gagawoo@gmail.com	San Francisco	94117	5/17/13 21:48	Keep Bacon Bacon in the Haight
Ethan	Janssen	ethanethan306@gmail.com	SF	94117	5/17/13 20:55	Keep Bacon Bacon in the Haight
Shekhar	Khedekar	shekhar.khedekar@gmail.com	San Francisco	94117	5/17/13 20:50	Keep Bacon Bacon in the Haight
Robert	Downing	goldfingr1@gmail.com	San Francisco	94117	5/17/13 19:26	Keep Bacon Bacon in the Haight
Russell	Kasprzyk	russellk@gmx.com	San Francisco	94117	5/17/13 17:52	Keep Bacon Bacon in the Haight
Jon	Herttua	jaherttua@gmail.com	San Francisco	94117	5/17/13 17:32	Keep Bacon Bacon in the Haight
Jennfer	Shanholtzer	jashanholtzer@gmail.com	San Francisco	94117	5/17/13 17:32	Keep Bacon Bacon in the Haight
Andrew	Ellerhorst	amellerhorst@gmail.com	San Francisco	94117	5/17/13 17:31	Keep Bacon Bacon in the Haight
Guss	Burton	Guss_Burton@ymail.com	San Francisco	94117	5/17/13 16:31	Keep Bacon Bacon in the Haight
Maya	Yoshida-Cervantes	mycervantes85@yahoo.com	San Francisco	94117	5/17/13 16:11	Keep Bacon Bacon in the Haight
Derek	McDevitt	derekmcdevitt@gmail.com	San Francisco	94117	5/17/13 14:44	Keep Bacon Bacon in the Haight
Jeff	Homan	jehoman@gmail.com	San Francisco	94117	5/17/13 12:06	Keep Bacon Bacon in the Haight
Remi	Isaacs	rbisaacs@gmail.com	San Francisco	94117	5/17/13 10:17	Keep Bacon Bacon in the Haight
Natalia	Krueger	nkrueger2@gmail.com	San Francisco	94117	5/17/13 9:20	Keep Bacon Bacon in the Haight
Thomas	Matthew	tomjmatthew@gmail.com	San Francisco	94117	5/17/13 9:05	Keep Bacon Bacon in the Haight
Heather	Cummings	whataboutprom@gmail.com	San Francisco	94117	5/17/13 8:44	Keep Bacon Bacon in the Haight
Sara	Pfender	saralouisegabriela@gmail.com	San Francisco	94117	5/17/13 8:28	Keep Bacon Bacon in the Haight
William	Rehlich	Wbones101@gmail.com	San Francisco	94117	5/17/13 7:33	Keep Bacon Bacon in the Haight
Sarah	von Oeyen	sarahcristy@gmail.com	San Francisco	94117	5/17/13 7:29	Keep Bacon Bacon in the Haight
Steven	Rutherford	Rutherfordsf@gmail.com	San Francisco	94117	5/17/13 6:21	Keep Bacon Bacon in the Haight
Halle	Salad	Halliesam@gmail.com	San Francisco	94117	5/17/13 5:24	Keep Bacon Bacon in the Haight
matthew	krumme	matt1k@yahoo.com	San Francisco	94117	5/17/13 4:37	Keep Bacon Bacon in the Haight
Carly	Christensen	carlyc88@gmail.com	San Francisco	94117	5/17/13 2:47	Keep Bacon Bacon in the Haight
John	Alexander	Johncalpoly@yahoo.com	San Francisco	94117	5/17/13 0:39	Keep Bacon Bacon in the Haight
Tina	Brock	tmpbrock@yahoo.com	San Francisco	94117	5/16/13 22:22	Keep Bacon Bacon in the Haight
Oliver	Brock	oebrook@yahoo.com	San Francisco	94117	5/16/13 22:21	Keep Bacon Bacon in the Haight
Rye	Kushner	ryekushner@gmail.com	San Francisco	94117	5/16/13 21:50	Keep Bacon Bacon in the Haight
Marwoe	Kwshnwer	mlow45678@gmail.com	San Francisco	94117	5/16/13 21:49	Keep Bacon Bacon in the Haight
Marlowe	Kushner	mlow4567@gmail.com	San Francisco	94117	5/16/13 21:27	Keep Bacon Bacon in the Haight
Alison	Ross	rossersf@yahoo.com	San Francisco	94117	5/16/13 19:34	Keep Bacon Bacon in the Haight
Erin	Frank	erin@erinfrank.com	San Francisco	94117	5/16/13 18:55	Keep Bacon Bacon in the Haight
Adam	Frank	adam@antilogo.org	San Francisco	94117	5/16/13 18:54	Keep Bacon Bacon in the Haight
patrick	clarke	pjclarke64@gmail.com	san fran	94117	5/16/13 17:20	Keep Bacon Bacon in the Haight
Connolly	Michelle	mmconnolly1@aol.com	San Francisco	94117	5/16/13 15:33	Keep Bacon Bacon in the Haight
ellie	nye	elrynye@gmail.com	San Francisco	94117	5/16/13 14:57	Keep Bacon Bacon in the Haight
Naomi	Fukuda	nmfukuda@gmail.com	San Francisco	94117	5/16/13 14:29	Keep Bacon Bacon in the Haight
Meghan	Arnold	mcarold@gmail.com	San Francisco	94117	5/16/13 13:07	Keep Bacon Bacon in the Haight
Jane	Hitchcock	4hitchcock@att.net	San Francisco	94117	5/16/13 12:47	Keep Bacon Bacon in the Haight
Tim	Worley	timworley23@yahoo.com	San Francisco	94117	5/16/13 11:19	Keep Bacon Bacon in the Haight

Carolyn	Packer	carolyn.packer@gmail.com	San Francisco	94117	5/16/13 11:07	Keep Bacon Bacon in the Haight
Eleanor	Hall	eleanorhall163@gmail.com	San Francisco	94117	5/16/13 11:03	Keep Bacon Bacon in the Haight
Bergen	Franklin	xfuzzylogicx@gmail.com	san francisco	94117	5/16/13 10:53	Keep Bacon Bacon in the Haight
Amy	Silver	amysilver@gmail.com	San Francisco	94117	5/16/13 10:51	Keep Bacon Bacon in the Haight
jason	spangenthal	jason.spangenthal@gmail.com	san francisco	94117	5/16/13 10:47	Keep Bacon Bacon in the Haight
Mike	Bergmann	mbergymann@yahoo.com	San Francisco	94117	5/16/13 10:40	Keep Bacon Bacon in the Haight
Jeff	Fisher	jeffd.fisher@gmail.com	San Francisco	94117	5/16/13 10:37	Keep Bacon Bacon in the Haight
Arlene	Gemmill	agemmill@earthlink.net	San Francisco	94117	5/16/13 10:26	Keep Bacon Bacon in the Haight
John	Bowers	john@johnbowers.net	San Francisco	94117	5/16/13 9:43	Keep Bacon Bacon in the Haight
Gracie	Cunningham	gvc1188@yahoo.com	San Francisco	94117	5/16/13 9:39	Keep Bacon Bacon in the Haight
Robin	Harris	Dr.RHarris@Gmail.com	San Francisco	94117	5/16/13 9:33	Keep Bacon Bacon in the Haight
adrienne	mitchell	apmmoser@comcast.net	san francisco	94117	5/16/13 8:51	Keep Bacon Bacon in the Haight
Miriam	Schneider	Mir.schneider@gmail.com	San Francisco	94117	5/16/13 8:47	Keep Bacon Bacon in the Haight
Amy	Bauer	Janesays2@gmail.com	San Francisco	94117	5/16/13 8:34	Keep Bacon Bacon in the Haight
Mark	Priolo	markpriolo@gmail.com	San Francisco	94117	5/16/13 8:21	Keep Bacon Bacon in the Haight
Christpher	Mina	chrismina@comcast.net	San Francisco	94117	5/16/13 7:48	Keep Bacon Bacon in the Haight
Jodi	Hansen	jodihansen24@yahoo.com	San Francisco	94117	5/16/13 7:41	Keep Bacon Bacon in the Haight
Reid	Little	reidler3@yahoo.com	SF	94117	5/16/13 6:42	Keep Bacon Bacon in the Haight
Ernest	Ramirez	ernierr@hotmail.com	San Francisco	94117	5/16/13 6:00	Keep Bacon Bacon in the Haight
Max	Solmssen	max@solmssen.com	San Francisco	94117	5/16/13 5:40	Keep Bacon Bacon in the Haight
J	Hall	jhallville@yahoo.com	San Francisco	94117	5/15/13 16:17	Keep Bacon Bacon in the Haight
Jeff	Finkelstein	jfink22@yahoo.com	San Francisco	94117	5/15/13 14:49	Keep Bacon Bacon in the Haight
Elise	Edlin	eliseedlin@gmail.com	San Francisco	94117	5/15/13 13:37	Keep Bacon Bacon in the Haight
Quintin	Mecke	sfalamosquare@gmail.com	San Francisco	94117	5/15/13 12:22	Keep Bacon Bacon in the Haight
michael	lind	michael@karascupcakes.com	san francisco	94117	5/15/13 11:12	Keep Bacon Bacon in the Haight
Skyler	Wilson	kswilson2@gmail.com	San Francisco	94117	5/15/13 8:57	Keep Bacon Bacon in the Haight
Jonathan	Hsieh	jmhsieh@gmail.com	SF	94117	5/15/13 7:59	Keep Bacon Bacon in the Haight
Kurt	Brown	kbbulk@hotmail.com	San Francisco	94117	5/15/13 6:28	Keep Bacon Bacon in the Haight
Kenton	Knoepfler	kenton.knoepfler@gmail.com	San Francisco	94117	5/14/13 23:18	Keep Bacon Bacon in the Haight
Christine	Meharg	liviameharg@yahoo.com	San Francisco	94117	5/14/13 21:08	Keep Bacon Bacon in the Haight
Siobhan	McCrane	siobhanmccrane@yahoo.com	San Francisco	94117	5/14/13 18:27	Keep Bacon Bacon in the Haight
Michael	o'halloran	mohalloran36@gmail.com	san francisco	94117	5/14/13 18:27	Keep Bacon Bacon in the Haight
Ryan	Blauvelt	blaudrum@gmail.com	San Francisco	94117	5/14/13 16:52	Keep Bacon Bacon in the Haight
Nate	Lozier	nathaniel.lozier@gmail.com	San Francisco	94117	5/14/13 16:24	Keep Bacon Bacon in the Haight
William	Henderson	william.c.henderson@gmail.com	San Francisco	94117	5/14/13 16:19	Keep Bacon Bacon in the Haight
Dan	Martin	dan.martin@gmail.com	San Francisco	94117	5/14/13 16:12	Keep Bacon Bacon in the Haight
Michael	Harkin	michaelharkin@comcast.net	San Francisco, CA	94117	5/14/13 16:00	Keep Bacon Bacon in the Haight
Todd	Davidson	toddcdavidson@gmail.com	San francisco	94117	5/14/13 15:39	Keep Bacon Bacon in the Haight
Rachel	McCutcheon	rmessinger@gmail.com	San Francisco	94117	5/14/13 15:36	Keep Bacon Bacon in the Haight
Bria	Larson	brialarson@gmail.com	San Francisco, CA	94117	5/14/13 14:51	Keep Bacon Bacon in the Haight
Howard	Hirsch	hhirsch@lexlawgroup.com	San Francisco	94117	5/14/13 14:45	Keep Bacon Bacon in the Haight
Becca	Klarin	junk4becca@gmail.com	San Francisco	94117	5/14/13 14:37	Keep Bacon Bacon in the Haight
John	Kelley	john@kelley.ca	San Francisco	94117	5/14/13 14:27	Keep Bacon Bacon in the Haight

Harley	Cooper	harleyjcooper@gmail.com	San Francisco	94117	5/14/13 14:23	Keep Bacon Bacon in the Haight
joe	sorbo	joe.sorbo@gmail.com	san francisco	94117	5/14/13 12:33	Keep Bacon Bacon in the Haight
Courtney	Cooney	cccandkids@gmail.com	San Francisco	94117	5/14/13 12:29	Keep Bacon Bacon in the Haight
Jon	Daulton	jon.daulton@gmail.com	San Francisco	94117	5/14/13 12:25	Keep Bacon Bacon in the Haight
Chris	Crowley	chris@saltymgmt.com	San Francisco	94117	5/14/13 11:41	Keep Bacon Bacon in the Haight
Shane	Tobin	shane.tobin@gmail.com	San Francisco	94117	5/14/13 10:33	Keep Bacon Bacon in the Haight
Samantha	Liss	samliss@gmail.com	San Francisco	94117	5/14/13 9:38	Keep Bacon Bacon in the Haight
Kynan	Lalone	kynanlalone@gmail.com	san francisco	94117	5/14/13 8:46	Keep Bacon Bacon in the Haight
Richard	Ott	rtoj@juno.com	San Francisco	94117	5/14/13 8:42	Keep Bacon Bacon in the Haight
Christopher	Solmssen	topher.solmssen@gmail.com	San Franciscsco	94117	5/14/13 8:09	Keep Bacon Bacon in the Haight
Rob	Borders	poppalurch@gmail.com	San Francisco	94117	5/14/13 6:53	Keep Bacon Bacon in the Haight
Benjamin	Huang	benhuang@gmail.com	San Francisco	94117	5/14/13 6:01	Keep Bacon Bacon in the Haight
Joseph	D'Emilio	jdemilio89@gmail.com	San Francisco	94117	5/13/13 22:29	Keep Bacon Bacon in the Haight
Mike	Witherspoon	mike@mikewitherspoon.com	San Francisco	94117	5/13/13 22:24	Keep Bacon Bacon in the Haight
Cynthia	Shannon	cindypat1@hotmail.com	San Francisco	94117	5/13/13 20:37	Keep Bacon Bacon in the Haight
Lisa	Penner	imnobeancounter@hotmail.com	San Francisco	94117	5/13/13 20:29	Keep Bacon Bacon in the Haight
Farzad	Moazed	drmoazed@gmail.com	San Francisco	94117	5/13/13 18:51	Keep Bacon Bacon in the Haight
Courtney	Greene	courtney.j.greene@gmail.com	San Francisco, CA	94117	5/13/13 17:28	Keep Bacon Bacon in the Haight
BACON	LOVER	rollin7548@sbcglobal.net	San Francisco	94117	5/13/13 15:47	Keep Bacon Bacon in the Haight
Riley	Luther	riley.luther@yahoo.com	San Francisco	94117	5/13/13 15:45	Keep Bacon Bacon in the Haight
John	Riccitiello	john@rjricci.com	San Francisco	94117	5/13/13 15:36	Keep Bacon Bacon in the Haight
Cynthia	Egan	cynthia.l.egan@gmail.com	San Francisco	94117	5/13/13 15:33	Keep Bacon Bacon in the Haight
Andrew	Nossiter	andrewnossiter@gmail.com	San Francisco	94117	5/13/13 15:19	Keep Bacon Bacon in the Haight
Sydney	day	syda_day@yahoo.com	san francisco	94117	5/13/13 13:17	Keep Bacon Bacon in the Haight
Eric	Deichl	ericdeichl@gmail.com	San Francisco	94117	5/13/13 12:42	Keep Bacon Bacon in the Haight
Jessica	Zavala	liljessz@yahoo.com	San Francisco	94117	5/13/13 12:12	Keep Bacon Bacon in the Haight
Lauren	Smith	Laurenasmith11@gmail.com	San Francisco	94117	5/13/13 11:53	Keep Bacon Bacon in the Haight
marlene	burt	burtm@neurosurg.ucsf.edu	san francisco	94117	5/13/13 11:20	Keep Bacon Bacon in the Haight
Mary	Notsch	mnotesch@yahoo.com	San Francisco	94117	5/13/13 11:12	Keep Bacon Bacon in the Haight
Jordan	Brown	jordanfbrown@gmail.com	San Francisco	94117	5/13/13 10:32	Keep Bacon Bacon in the Haight
Sami	Naffziger	saminaff@gmail.com	San Francisco	94117	5/13/13 10:16	Keep Bacon Bacon in the Haight
Jason	McKinnon	jasonbmckinnon@gmail.com	San Francisco	94117	5/13/13 9:46	Keep Bacon Bacon in the Haight
Fabienne	Thuillier	f.g.thuillier82@gmail.com	San Francisco	94117	5/13/13 9:35	Keep Bacon Bacon in the Haight
Tan	Nguyen	tan.n.nguyen@gmail.com	San Francisco	94117	5/13/13 9:32	Keep Bacon Bacon in the Haight
Fady	Awada	fadysfca@gmail.com	san francisco	94117	5/13/13 8:58	Keep Bacon Bacon in the Haight
Cameron	Cler	Cameron.cler@gmail.com	San francisco	94117	5/13/13 8:33	Keep Bacon Bacon in the Haight
shannon	weiman	sweimanucsd@yahoo.com	san francisco	94117	5/13/13 8:16	Keep Bacon Bacon in the Haight
Tonette	Polito	tonettechow@yahoo.com	San Francisco	94117	5/13/13 8:13	Keep Bacon Bacon in the Haight
dianna	rice	diannarice@gmail.com	san francisco	94117	5/13/13 7:52	Keep Bacon Bacon in the Haight
Dena	Berkson	Dena.berkson@gmail.com	San francisco	94117	5/13/13 7:29	Keep Bacon Bacon in the Haight
katie	luther	katelynn.luther@yahoo.com	san francisco	94117	5/13/13 6:56	Keep Bacon Bacon in the Haight
Robina	Riccitiello	rjricci@aol.com	San Francisco	94117	5/13/13 6:38	Keep Bacon Bacon in the Haight
Maria	Ansari	lavander69@gmail.com	San Francisco	94117	5/12/13 22:58	Keep Bacon Bacon in the Haight

Anna	Larsen	wilhelmine33@hotmail.com	San Francisco	94117	5/12/13 20:12 Keep Bacon Bacon in the Haight
Christine	Tan	christinetan@outlook.com	san francisco	94117	5/12/13 18:19 Keep Bacon Bacon in the Haight
Jonathan	Katzman	jonathan@katzman.com	San Francisco	94117	5/12/13 17:25 Keep Bacon Bacon in the Haight
sean	sandhu	bustersean@hotmail.com	san francisco	94117	5/12/13 16:50 Keep Bacon Bacon in the Haight
James	Edlin	jim.edlin@webmond.com	San Francisco	94117	5/12/13 15:13 Keep Bacon Bacon in the Haight
Virginia	Miller	virginia@theperfectspotsf.com	San Francisco	94117	5/12/13 9:40 Keep Bacon Bacon in the Haight
Margaret	Dominguez	maggied89@gmail.com	San Francisco	94117	5/12/13 9:24 Keep Bacon Bacon in the Haight
Ben	Cherry	Bcherry@gmail.com	San Francisco	94117	5/12/13 9:21 Keep Bacon Bacon in the Haight
Zac	Baker	bakerzac@yahoo.com	San Francisco	94117	5/12/13 8:19 Keep Bacon Bacon in the Haight
Ken	Rich	richken@yahoo.com	San Francisco	94117	5/12/13 6:52 Keep Bacon Bacon in the Haight
King	Rhoton	king@mindspring.com	San Francisco	94117	5/12/13 0:41 Keep Bacon Bacon in the Haight
wyatt	robarts	wyatt88r@yahoo.com	san francisco	94117	5/11/13 22:30 Keep Bacon Bacon in the Haight
Anna	Leon	Anna.leon@gmail.com	San Francisco	94117	5/11/13 21:35 Keep Bacon Bacon in the Haight
henrik	bentel	hbentel@gmail.com	san francisco	94117	5/11/13 21:23 Keep Bacon Bacon in the Haight
Lorin	Platto	lorinp@gmail.com	San Francisco	94117	5/11/13 19:15 Keep Bacon Bacon in the Haight
steve	Perreault	smperreault@yahoo.com	sf	94117	5/11/13 18:01 Keep Bacon Bacon in the Haight
Michael	Weintraub	lse.weintraub@gmail.com	SF (Downey at Frederick)	94117	5/11/13 17:06 Keep Bacon Bacon in the Haight
Laura	Lai	lmlai14@gmail.com	San Francisco	94117	5/11/13 15:14 Keep Bacon Bacon in the Haight
Stephanie	Vo	kekepania_wo@yahoo.com	San Francisco	94117	5/11/13 14:54 Keep Bacon Bacon in the Haight
ed	fisch	efisch116@comcast.net	san francisco	94117	5/11/13 14:54 Keep Bacon Bacon in the Haight
Nathaniel	Kane	nathaniel.kane@gmail.com	san francisco	94117	5/11/13 14:51 Keep Bacon Bacon in the Haight
Valerie	Vizena	vvizena@hotmail.com	san francisco	94117	5/11/13 14:40 Keep Bacon Bacon in the Haight
Glenn	Sorrentino	glenn.sorrentino@gmail.com	San Francisco	94117	5/11/13 14:02 Keep Bacon Bacon in the Haight
Josselyn	Eccleston	wickdred2@yahoo.com	San Francisco	94117	5/11/13 13:50 Keep Bacon Bacon in the Haight
Pat	Scatena	patscatena@hotmail.com	San Francisco	94117	5/11/13 12:44 Keep Bacon Bacon in the Haight
Jen	Hayes	jenhayes517@gmail.com	SF	94117	5/11/13 12:24 Keep Bacon Bacon in the Haight
David	Hecht	davidhecht@earthlink.net	San Francisco	94117	5/11/13 12:02 Keep Bacon Bacon in the Haight
Michael	Scharff	mlscharff@gmail.com	SF	94117	5/11/13 11:54 Keep Bacon Bacon in the Haight
Karen	Fishkin	karenfishkin@yahoo.com	San Francisco	94117	5/11/13 11:48 Keep Bacon Bacon in the Haight
Rochelle	McCune	l@rochellemccune.com	SF	94117	5/11/13 9:35 Keep Bacon Bacon in the Haight
Nikki	Collister	nicole.collister@gmail.com	SF	94117	5/11/13 9:33 Keep Bacon Bacon in the Haight
Julie	Wilner	julie.wilner@gmail.com	San Francisco	94117	5/11/13 9:16 Keep Bacon Bacon in the Haight
Raymond	Ryan	rjrjr@pobox.com	San Francisco, CA	94117	5/11/13 9:02 Keep Bacon Bacon in the Haight
Jeremy	Moore	jeremymoore@gmail.com	San Francisco	94117	5/11/13 8:24 Keep Bacon Bacon in the Haight
Abigail	Kingan	abigailvahey@hotmail.com	San Francisco	94117	5/11/13 8:11 Keep Bacon Bacon in the Haight
Lauren	Bray	lauren.elizabeth.bray@gmail.com	San Francisco	94117	5/11/13 8:05 Keep Bacon Bacon in the Haight
Alex	Genco	Alexgenco@gmail.com	San Francisco	94117	5/11/13 8:02 Keep Bacon Bacon in the Haight
Adriel	Frederick	adriel_f@hotmail.com	San Francisco	94117	5/11/13 7:40 Keep Bacon Bacon in the Haight
Margaret	Rhodes	marggrace@msn.com	San Francisco	94117	5/11/13 7:20 Keep Bacon Bacon in the Haight
matt	guthaus	mguthaus@gmail.com	San Francisco	94117	5/11/13 6:38 Keep Bacon Bacon in the Haight
Kevin	George	kngeorgesf@hotmail.com	San Francisco	94117	5/11/13 6:19 Keep Bacon Bacon in the Haight
Leslie	Carr	geekgirl@gmail.com	San Francisco	94117	5/11/13 1:24 Keep Bacon Bacon in the Haight
Koko	Cottone	kokosf@comcast.net	SF	94117	5/10/13 22:36 Keep Bacon Bacon in the Haight

Bennie	Cottone	bcsfeh@comcast.net	SF	94117	5/10/13 22:36 Keep Bacon Bacon in the Haight
Andrew	Kubersky	akubersky@asky.net	San Francisco	94117	5/10/13 22:17 Keep Bacon Bacon in the Haight
Paul	Loeffler	Pauljloeffler@gmail.com	San Francisco	94117	5/10/13 22:12 Keep Bacon Bacon in the Haight
allison	kim	allisonkatekim@yahoo.com	san francisco	94117	5/10/13 20:51 Keep Bacon Bacon in the Haight
Tom	Fitzgerald	tomfitzg@gmail.com	Cole Valley San Francisco	94117	5/10/13 18:48 Keep Bacon Bacon in the Haight
Charles	Delacey	Charles@mdmfamilylaw.com	San Francisco	94117	5/10/13 17:55 Keep Bacon Bacon in the Haight
Douglas	Pagan	pagandrums@yahoo.com	San Francisco	94117	5/10/13 17:50 Keep Bacon Bacon in the Haight
Dave	McLean	dave@magnoliapub.com	San Francisco	94117	5/10/13 17:46 Keep Bacon Bacon in the Haight
Mark	Scott	scottm@peds.ucsf.edu	San Francisco	94117	5/10/13 17:26 Keep Bacon Bacon in the Haight
Francoise	Fielding	mdm2548@yahoo.com	San Francisco	94117	5/10/13 16:53 Keep Bacon Bacon in the Haight
Monica	Laird	Monica.laird@gmail.com	San Francisco	94117	5/10/13 16:20 Keep Bacon Bacon in the Haight
Michelle	Duquette	duquetmi@gmail.com	San Francisco	94117	5/10/13 16:07 Keep Bacon Bacon in the Haight
Kathryn	Whitney	kathryn.a.whitney@gmail.com	San Francisco	94117	5/10/13 15:28 Keep Bacon Bacon in the Haight
claudia	a.	claudiaelisa@gmail.com	san francisco	94117	5/10/13 14:57 Keep Bacon Bacon in the Haight
Hal	Kane	halkane@earthlink.net	San Francisco	94117	5/10/13 14:53 Keep Bacon Bacon in the Haight
Patrick	Postolka	p94@comcast.net	San Francisco	94117	5/10/13 14:51 Keep Bacon Bacon in the Haight
Amy	Hagelin	amyhagelin@yahoo.com	San Francisco	94117	5/10/13 14:49 Keep Bacon Bacon in the Haight
Sarah	Rippy	Missrip@aol.com	San Francisco	94117	5/10/13 14:34 Keep Bacon Bacon in the Haight
Christine	Beliveau	christinebeliveau@gmail.com	San Francisco	94117	5/10/13 14:24 Keep Bacon Bacon in the Haight
MG	Bellarosa	deguzmang@mac.com	San Francisco	94117	5/10/13 14:12 Keep Bacon Bacon in the Haight
Ellen	Archibald	ellenlouisearchibald@gmail.com	San Francisco	94117	5/10/13 14:11 Keep Bacon Bacon in the Haight
Jack	Fries	jackpfries@hotmail.com	San Francisco	94117	5/10/13 14:10 Keep Bacon Bacon in the Haight
Pam	Polizzi	pampolizzi@gmail.com	San Francisco	94117	5/10/13 14:00 Keep Bacon Bacon in the Haight
Mark	Ugar	ugar@comcast.net	San Francisco	94117	5/10/13 13:55 Keep Bacon Bacon in the Haight
Clarence	Isaac	chipisaac@hotmail.com	San Francisco	94117	5/10/13 13:51 Keep Bacon Bacon in the Haight
Carol	DiBenedetto	caroldb2001@yahoo.com	San Francisco	94117	5/10/13 13:45 Keep Bacon Bacon in the Haight
kelly	o'bannon	kobannon@mac.com	san francisco	94117	5/10/13 13:42 Keep Bacon Bacon in the Haight
Josh	McHugh	joshmchugh@gmail.com	San Francisco	94117	5/10/13 13:41 Keep Bacon Bacon in the Haight
Amrita	Ajmani	fixyoursyntax@yahoo.com	San Francisco	94117	5/10/13 13:37 Keep Bacon Bacon in the Haight
Martín	Uriarte	TheMartinUriarte@gmail.com	San Francisco	94117	5/10/13 13:32 Keep Bacon Bacon in the Haight
Nicole	Stephenson	nicoleghislaine@gmail.com	San Francisco	94117	5/10/13 13:30 Keep Bacon Bacon in the Haight
Leuwam	Tesfai	leuwam@gmail.com	San Francisco	94117	5/10/13 13:29 Keep Bacon Bacon in the Haight
elyse	thogerson	ethogerson0124@gmail.cm	san Francisco	94117	5/10/13 13:21 Keep Bacon Bacon in the Haight
Kellyne	Darrow	kellyne76@gmail.com	San Francisco	94117	5/10/13 13:19 Keep Bacon Bacon in the Haight
kendra	wall	kendra@vanguardsf.com	San Francisco	94117	5/10/13 13:16 Keep Bacon Bacon in the Haight
Angela	Navarro	angela.navarro@gmail.com	San Francisco	94117	5/10/13 13:15 Keep Bacon Bacon in the Haight
Steve	Silberman	steve@stevesilberman.com	SF	94117	5/10/13 12:53 Keep Bacon Bacon in the Haight
heather	webster	hwebster85@sbcglobal.net	san francisco	94117	5/10/13 12:43 Keep Bacon Bacon in the Haight
Marc	Monbouquette	marc.monbouquette@gmail.com	San Francisco	94117	5/10/13 12:34 Keep Bacon Bacon in the Haight
Karen	Yang	kcyangsd@gmail.com	San Francisco	94117	5/10/13 12:09 Keep Bacon Bacon in the Haight
Claire	H	chunsaker@gmail.com	San Francisco	94117	5/10/13 12:04 Keep Bacon Bacon in the Haight
Natasha	Foote	tashafoote@gmail.com	San Francisco	94117	5/10/13 11:55 Keep Bacon Bacon in the Haight
Michelle	Sanko	michellemiette@gmail.com	San Francisco	94117	5/10/13 11:53 Keep Bacon Bacon in the Haight

Brian	Harris	climber00@gmail.com	San Francisco	94117	5/10/13 11:33	Keep Bacon Bacon in the Haight
Tia	Barnard	teeyah@yahoo.com	San Francisco	94117	5/10/13 11:16	Keep Bacon Bacon in the Haight
Melissa	Curiel	mc.curiel@gmail.com	San Francisco	94117	5/10/13 11:07	Keep Bacon Bacon in the Haight
Mike	Madeiras	mmadeiras@me.com	San Francisco	94117	5/10/13 11:02	Keep Bacon Bacon in the Haight
Carole	Patterson	carolejoy@yahoo.com	San Francisco	94117	5/10/13 10:59	Keep Bacon Bacon in the Haight
Joseph	Ruvel	jruvel@yahoo.com	San Francisco	94117	5/10/13 10:54	Keep Bacon Bacon in the Haight
De	Kwok	dekwok@comcast.net	San Francisco	94117	5/10/13 10:51	Keep Bacon Bacon in the Haight
leah	bellerjeau	leahcbb@gmail.com	san francisco	94117	5/10/13 10:49	Keep Bacon Bacon in the Haight
Bob	Fekete	robert.j.fekete@gmail.com	San Francisco	94117	5/10/13 10:41	Keep Bacon Bacon in the Haight
Cariwyl	Hebert	cariwyl@salon97.org	San Francisco	94117	5/10/13 10:34	Keep Bacon Bacon in the Haight
London	Elise	London@soothesf.com	San Francisco	94117	5/10/13 10:32	Keep Bacon Bacon in the Haight
Kevin	Smokler	Smokler@sonic.net	San Francisco	94117	5/10/13 10:32	Keep Bacon Bacon in the Haight
Steven	Gemmen	sgemmen@hotmail.com	San Francisco	94117	5/10/13 10:32	Keep Bacon Bacon in the Haight
Brian	Doherty	dohertyb@gmail.com	San Francisco	94117	5/10/13 10:29	Keep Bacon Bacon in the Haight
Daniel	Kuo	danielkuo@gmail.com	San Francisco	94117	5/10/13 10:28	Keep Bacon Bacon in the Haight
Edward	Quinn	tedwardq@gmail.com	san francisco	94117	5/10/13 10:25	Keep Bacon Bacon in the Haight
Chris	Keene	chris@skeenery.com	San Francisco	94117	5/10/13 10:21	Keep Bacon Bacon in the Haight
Sandy	Cavallaro	lafmonster@sbcglobal.net	SF	94117	5/10/13 10:19	Keep Bacon Bacon in the Haight
Robert	holt	rteholt@gmail.com	San Francisco	94117	5/10/13 10:18	Keep Bacon Bacon in the Haight
Matt	Rivitz	mattrivitz@yahoo.com	San Francisco	94117	5/10/13 10:02	Keep Bacon Bacon in the Haight
Dana	Croteau	Sideponysf@gmail.com	Sf	94117	5/10/13 9:57	Keep Bacon Bacon in the Haight
Bo	Massopust	Bomasso@yahoo.com	San Francisco	94117	5/10/13 9:52	Keep Bacon Bacon in the Haight
Katelin	Magid	kcmagid@gmail.com	San Francisco	94117	5/10/13 9:48	Keep Bacon Bacon in the Haight
Aliya	Marder	aliyamarder@gmail.com	SF	94117	5/10/13 9:27	Keep Bacon Bacon in the Haight
Glenn	Ramsdell	Glennramsdell@yahoo.com	SF	94117	5/10/13 9:13	Keep Bacon Bacon in the Haight
Owen	Lincoln	olincoln@yahoo.com	San Francisco	94117	5/10/13 9:05	Keep Bacon Bacon in the Haight
JJ	Strahle	jjstrahle@hotmail.com	San Francisco	94117	5/10/13 8:57	Keep Bacon Bacon in the Haight
Heidi	Pleiss	hpleiss@outlook.com	San Francisco	94117	5/10/13 8:56	Keep Bacon Bacon in the Haight
Quoc	Du	quoc_du@hotmail.com	San Francisco	94117	5/10/13 8:54	Keep Bacon Bacon in the Haight
Michael	Dorsi	Mikedorsi@yahoo.com	San Francisco	94117	5/10/13 8:51	Keep Bacon Bacon in the Haight
David	Henry	haightbrat@gmail.com	San Francisco	94117	5/10/13 8:49	Keep Bacon Bacon in the Haight
Chris	Jensen	jensen91@gmail.com	San Francisco	94117	5/10/13 8:47	Keep Bacon Bacon in the Haight
Matt	McKee	mattwmckee@gmail.com	San Francisco	94117	5/10/13 8:37	Keep Bacon Bacon in the Haight
Michael	Schonberg	mikeschonberg@gmail.com	San Francisco	94117	5/10/13 8:36	Keep Bacon Bacon in the Haight
Aaron	Shaw	aaronbenjaminshaw@gmail.com	San Francisco	94117	5/10/13 8:36	Keep Bacon Bacon in the Haight
Kristin	Snell	kristinsn@gmail.com	San Francisco	94117	5/10/13 8:34	Keep Bacon Bacon in the Haight
Adam	Paul	web@adampaul.com	San Francisco	94117	5/10/13 8:33	Keep Bacon Bacon in the Haight
Cara	Silverman	csilverman@gm.slc.edu	San Francisco	94117	5/10/13 8:28	Keep Bacon Bacon in the Haight
Brett	Martino	ne0ne@hotmail.com	San Francisco	94117	5/10/13 8:24	Keep Bacon Bacon in the Haight
Jessica	Woods	jewoods33@gmail.com	San Francisco	94117	5/10/13 8:21	Keep Bacon Bacon in the Haight
Krissy	Bailey	krissy.bailey@gmail.com	San Francisco	94117	5/10/13 8:19	Keep Bacon Bacon in the Haight
Alexa	Ahrens	lexaann@gmail.com	San Francisco	94117	5/10/13 8:17	Keep Bacon Bacon in the Haight
Rosemary	Pinkham	rosemary.pinkham@gmail.com	San Francisco	94117	5/10/13 8:03	Keep Bacon Bacon in the Haight

Alex	Benjamin	alexjbenjamin@gmail.com	San Francisco	94117	5/10/13 8:01 Keep Bacon Bacon in the Haight
Amy	Chen	lemur.amychen@gmail.com	San Francisco	94117	5/9/13 12:31 Keep Bacon Bacon in the Haight
Dustin	Selman	dselman@gmail.com	San Francisco	94117	5/9/13 11:44 Keep Bacon Bacon in the Haight
Andrew	Nguyen	Andrewhdn@gmail.com	San Francisco	94117	5/9/13 6:53 Keep Bacon Bacon in the Haight
ashley	peterson	ampeterson14@gmail.com	san francisco	94117	5/8/13 15:42 Keep Bacon Bacon in the Haight
Andrea	Baird	agergay@yahoo.com	San Francisco	94117	5/8/13 13:05 Keep Bacon Bacon in the Haight
Maria	Cubeta	Mcubeta@gmail.com	San Francisco	94117	5/1/13 5:40 Keep Bacon Bacon in the Haight
Gina	Aylworth	gimilopez19@gmail.com	San Francisco	94117	4/30/13 10:44 Keep Bacon Bacon in the Haight
Barton	Friedland	bjf@acm.org	San Francisco	94117	4/30/13 10:20 Keep Bacon Bacon in the Haight
Rebekah	Romero	nekomieu@yahoo.com	San Francisco	94117	4/29/13 15:47 Keep Bacon Bacon in the Haight
Eloisa	Tejero	playsongs@yahoo.com	San Francisco	94117	4/29/13 7:50 Keep Bacon Bacon in the Haight
Samantha	Grant	sam-gr@nt-creative.com	San Francisco	94117	4/26/13 8:28 Keep Bacon Bacon in the Haight
Andrew	Mulford	mulford@vt.edu	San francisco	94117	4/22/13 7:11 Keep Bacon Bacon in the Haight
Paul	Day	budinjapan@yahoo.com	San Francisco	94117	4/21/13 8:32 Keep Bacon Bacon in the Haight
Malin	Palsson	malin.palsson@gmail.com	San Francisco	94117	4/13/13 7:45 Keep Bacon Bacon in the Haight
Eric	Schiff	ericschiff@hotmail.com	San Francisco	94117	4/13/13 7:44 Keep Bacon Bacon in the Haight
Richard	Margaritondo	jmargari@gmail.com	San Francisco	94117	4/12/13 14:22 Keep Bacon Bacon in the Haight
Charlotte	Ferrari	topsailisle26@sbcglobal.net	San Francisco	94117	4/9/13 7:39 Keep Bacon Bacon in the Haight
Zack	Moy	zackmoy@gmail.com	San Francisco	94117	4/7/13 12:01 Keep Bacon Bacon in the Haight
Ted	Casey	tedcasey@adobe.com	San Francisco	94117	4/7/13 10:35 Keep Bacon Bacon in the Haight
Eva	Spirakis	evagelia.qb@comcast.net	San Francisco	94117	4/7/13 10:29 Keep Bacon Bacon in the Haight
Laura	Mango	laura.mango@gmail.com	San Francisco	94117	4/7/13 9:30 Keep Bacon Bacon in the Haight
Colin	Pearse	madmanx68@gmail.com	San Francisco	94117	4/7/13 9:08 Keep Bacon Bacon in the Haight
Lauren	Burmester	burmaster.lauren@gmail.com	San Francisco	94117	4/6/13 17:37 Keep Bacon Bacon in the Haight
Demetra	Markis	secretradio@mac.com	San Francisco	94117	4/6/13 7:08 Keep Bacon Bacon in the Haight
Jennifer	Stikeleather	jenny.stikeleather@gmail.com	SF	94117	4/2/13 16:00 Keep Bacon Bacon in the Haight
Katie	Lovett	kmlovett@gmail.com	San Francisco	94117	3/31/13 12:49 Keep Bacon Bacon in the Haight
Tan	Ho	tansicle@gmail.com	San Francisco	94117	3/26/13 14:34 Keep Bacon Bacon in the Haight
Lucia	Mele	lucia.mele@alum.mit.edu	San Francisco	94117	3/26/13 11:01 Keep Bacon Bacon in the Haight
jessica	bognar	jessicab11@gmail.com	san francisco	94117	3/26/13 8:40 Keep Bacon Bacon in the Haight
Leah	Skahen	lskahen@gmail.com	San Francisco	94117	3/25/13 16:49 Keep Bacon Bacon in the Haight
Andrew	Artz	andrew.blake.artz@gmail.com	San Francisco	94117	3/25/13 13:38 Keep Bacon Bacon in the Haight
molly	breivis	penvolt@yahoo.com	sf	94117	3/25/13 5:29 Keep Bacon Bacon in the Haight
Jaime	Jochums	Jjochums@yahoo.com	San Francisco	94117	3/24/13 19:12 Keep Bacon Bacon in the Haight
Kyle	Van Essen	k@squareup.com	San Francisco	94117	3/24/13 14:34 Keep Bacon Bacon in the Haight
Michael	deLongpre	michael.delongpre@gmail.com	SF	94117	3/24/13 10:02 Keep Bacon Bacon in the Haight
Rebecca	Douthit	pegasas189@hotmail.com	San Francisco	94117	3/23/13 5:32 Keep Bacon Bacon in the Haight
Robert	Douthit	ginspinner@hotmail.com	San Francisco	94117	3/23/13 5:30 Keep Bacon Bacon in the Haight
David	Fischer	examb@sfsu.edu	San Francisco	94117	3/20/13 21:07 Keep Bacon Bacon in the Haight
Kyle	Legg	kyle@jodigroup.com	San Francisco	94117	3/19/13 10:44 Keep Bacon Bacon in the Haight
Gene	Powers	hygenius@yahoo.com	San Francisco	94117	3/17/13 22:31 Keep Bacon Bacon in the Haight
Shoshanna	Cohn	radioactvbarbie@hotmail.com	San Francisco	94117	3/15/13 10:51 Keep Bacon Bacon in the Haight
Erin	Zuccaro	erin_zuccaro@yahoo.com	San Francisco	94117	3/15/13 8:51 Keep Bacon Bacon in the Haight

Adam	Thomason	baconbacon@reticulatedsplines.net	San Francisco	94117	3/14/13 15:54 Keep Bacon Bacon in the Haight
Ilona	Garner	ilonagarner@gmail.com	San Francisco	94117	3/14/13 14:31 Keep Bacon Bacon in the Haight
Zach	Snow	z@zachsnow.com	San Francisco	94117	3/14/13 11:13 Keep Bacon Bacon in the Haight
Kelly	McCusker	Kmccusker@mail.com	San Francisco	94117	3/14/13 8:15 Keep Bacon Bacon in the Haight
Joss	Giddings	jossgidd@gmail.com	San Francisco	94117	3/13/13 20:56 Keep Bacon Bacon in the Haight
Emily	Wilson	emilyrebeccaw@gmail.com	San Francisco	94117	3/13/13 17:02 Keep Bacon Bacon in the Haight
Alexis	Bowen	bowenalexis@gmail.com	San Francisco	94117	3/13/13 16:00 Keep Bacon Bacon in the Haight
Kati	Kallins	k.kallins@gmail.com	San Francisco	94117	3/13/13 15:43 Keep Bacon Bacon in the Haight
Cristina	Tortarolo	heykort@gmail.com	San Francisco	94117	3/13/13 15:17 Keep Bacon Bacon in the Haight
Chris	Johnson	cfjohnson@gmail.com	San Francisco	94117	3/13/13 15:12 Keep Bacon Bacon in the Haight
Sharon	Lim	supershaz71@yahoo.com	San Francisco	94117	3/12/13 8:57 Keep Bacon Bacon in the Haight
Omar	Alam	omes23@yahoo.com	San Francisco	94117	3/9/13 21:08 Keep Bacon Bacon in the Haight
chris	thacker	csthacker@yahoo.com	san francisco	94117	3/9/13 10:16 Keep Bacon Bacon in the Haight
Matthew	Castle	Mrmatthewcastle@gmail.com	San Francisco	94117	3/3/13 21:24 Keep Bacon Bacon in the Haight
Caroline	Kirkpatrick	ckirk717@gmail.com	San Francisco	94117	3/3/13 11:10 Keep Bacon Bacon in the Haight
Michael	Petersen	mcpetersen@gmail.com	SAN FRANCISCO	94117	3/2/13 22:46 Keep Bacon Bacon in the Haight
Janine	Mogannam	Janine.m.82@gmail.com	San Francisco	94117	3/2/13 22:18 Keep Bacon Bacon in the Haight
Dylan	Yanez	dftram@gmail.com	san francisco	94117	2/28/13 22:14 Keep Bacon Bacon in the Haight
Hilary	Kaye	Hilarykaye@gmail.com	San Francisco	94117	2/28/13 12:27 Keep Bacon Bacon in the Haight
Jenny	Kaye	jaykaye21@aol.com	san francisco	94117	2/28/13 12:14 Keep Bacon Bacon in the Haight
Darren	Bridgett	Mr6ridgett@gmail.com	San francisco	94117	2/28/13 8:42 Keep Bacon Bacon in the Haight
Samantha	Warren	Samanthacdia@me.com	San Francisco	94117	2/23/13 20:05 Keep Bacon Bacon in the Haight
Sarah	Reilly	sarahjaynereilly@hotmail.com	San Francisco	94117	2/22/13 16:38 Keep Bacon Bacon in the Haight
Vickie	Tse	cynikal.lemon@gmail.com	San Francisco	94117	2/22/13 10:59 Keep Bacon Bacon in the Haight
Charles	Bello	bello.charles@gmail.com	San Francisco	94117	2/22/13 9:43 Keep Bacon Bacon in the Haight
Jessica	Crane	jessicalcrane@gmail.com	San Francisco	94117	2/21/13 13:23 Keep Bacon Bacon in the Haight
James	Byers	jbyers@gmail.com	San Francisco	94117	2/20/13 21:22 Keep Bacon Bacon in the Haight
Jesse	Belmontes	jessebelmontes@gmail.com	San Francisco	94117	2/19/13 13:37 Keep Bacon Bacon in the Haight
Jessica	Velez	jessicajvelez@gmail.com	San Francisco	94117	2/19/13 13:35 Keep Bacon Bacon in the Haight
Ken	Rich	baconbacon@mailinator.com	San Francisco	94117	2/17/13 17:29 Keep Bacon Bacon in the Haight
Emily	Williams	Emily.Brownlow@gmail.com	San Francisco	94117	2/16/13 10:16 Keep Bacon Bacon in the Haight
Celine	Kimberly	celine.kimberly@gmail.com	San Francisco	94117	2/15/13 16:44 Keep Bacon Bacon in the Haight
Brent	Sleeper	mbsxxx.bbsf@mbsxxx.net	San Francisco	94117	2/15/13 12:25 Keep Bacon Bacon in the Haight
Eduardo	Salazar	eddysugar@aol.com	San Francisco	94117	2/15/13 12:04 Keep Bacon Bacon in the Haight
Pierre	Georgel	Pierre.georgel@gmail.com	San Francisco	94117	2/14/13 21:24 Keep Bacon Bacon in the Haight
Gretchen	Sloan	Gretchensloan@yahoo.com	San Francisco	94117	2/14/13 21:22 Keep Bacon Bacon in the Haight
Annie	Vu	Annie.v000@gmail.com	San Francisco	94117	2/14/13 20:36 Keep Bacon Bacon in the Haight
Khaia	Brogan	khaiabrogan@gmail.com	San Francisco	94117	2/14/13 12:39 Keep Bacon Bacon in the Haight
carlos	toledo	carlos.toledo81@gmail.com	San Francisco	94117	2/14/13 12:17 Keep Bacon Bacon in the Haight
Lucy	Fisher	lucyfisher555@gmail.com	San Francisco	94117	2/14/13 10:29 Keep Bacon Bacon in the Haight
John	Rogers	john@ideasinmotion.tv	San Francisco	94117	2/13/13 16:26 Keep Bacon Bacon in the Haight
Isaac	Wexman	isaacwexman@me.com	San Francisco	94117	2/13/13 14:54 Keep Bacon Bacon in the Haight
Alyson	Thomas	ilovedrywell@gmail.com	San Francisco	94117	2/13/13 12:34 Keep Bacon Bacon in the Haight

ryan	cunningham	jawaka8@hotmail.com	san francisco	94117	2/13/13 11:29 Keep Bacon Bacon in the Haight
Mica	Barrios Harrah	mbarriosharrah@yahoo.com	San Francisco	94117	2/13/13 10:57 Keep Bacon Bacon in the Haight
Jeff	Kyser	Jeffkyser@gmail.com	San Francisco	94117	2/12/13 23:01 Keep Bacon Bacon in the Haight
Matt	Lane	lane.matthew@gmail.com	San Francisco	94117	2/12/13 21:47 Keep Bacon Bacon in the Haight
Dorothy	Lane	dottie.lane@gmail.com	San Francisco	94117	2/12/13 21:42 Keep Bacon Bacon in the Haight
Sandy	Lane	sandy.lane@gmail.com	San Francisco	94117	2/12/13 21:40 Keep Bacon Bacon in the Haight
Jill	Ford	jillkford@gmail.com	San Francisco	94117	2/12/13 20:58 Keep Bacon Bacon in the Haight
Elaine	Michaud	studioms@pacbell.net	San Francisco	94117	2/12/13 19:56 Keep Bacon Bacon in the Haight
Bryan	Culbertson	namesbc@fifteenthnight.com	San Francisco	94117	2/12/13 18:35 Keep Bacon Bacon in the Haight
Andrew	Cox	amctenor@hotmail.com	San Francisco	94117	2/12/13 16:48 Keep Bacon Bacon in the Haight
Beth	Harrington	beth.pedersen@gmail.com	San Francisco	94117	2/12/13 14:42 Keep Bacon Bacon in the Haight
Tim	Parkyn	timp@restorationrobotics.com	San Francisco	94117	2/12/13 14:00 Keep Bacon Bacon in the Haight
Pam	Reynolds	Pam@txreynolds.com	San Fran	94117	2/12/13 13:29 Keep Bacon Bacon in the Haight
darcy	parkyn	darcylearnold@sbcglobal.net	san francisco	94117	2/12/13 12:27 Keep Bacon Bacon in the Haight
Beth	Mickelson	Beth.mickelson@gmail.com	San Francisco	94117	2/12/13 12:12 Keep Bacon Bacon in the Haight
Robyn	Stein	robyn.purple@gmail.com	San Francisco	94117	2/12/13 11:10 Keep Bacon Bacon in the Haight
Eric	Wuebben	wibbin@gmail.com	San Francisco	94117	2/12/13 8:38 Keep Bacon Bacon in the Haight
Brian	Burns	brian.burns827@gmail.com	San Francisco	94117	2/12/13 8:20 Keep Bacon Bacon in the Haight
Debbie	Pope	debbiekpope@gmail.com	San Francisco	94117	2/12/13 7:15 Keep Bacon Bacon in the Haight
Lesley	Savin	Lesleycheryl@gmail.com	San francisco	94117	2/12/13 6:41 Keep Bacon Bacon in the Haight
J.P.	Walsh	jpwalsh47@gmail.com	San Francisco	94117	2/12/13 0:06 Keep Bacon Bacon in the Haight
S	Leff	madeinthehaight@gmail.com	san francisco	94117	2/11/13 23:34 Keep Bacon Bacon in the Haight
Cameron	Neilson	ff@cameronneilson.com	San Francisco	94117	2/11/13 23:21 Keep Bacon Bacon in the Haight
Hilary	Karls	drkelf@gmail.com	San Francisco	94117	2/11/13 22:45 Keep Bacon Bacon in the Haight
Stuart	Gasner	Sgasner@kvn.com	San Francisco	94117	2/11/13 22:30 Keep Bacon Bacon in the Haight
Janette	Church	Churchsj@pacbell.com	San Francisco	94117	2/11/13 22:30 Keep Bacon Bacon in the Haight
Sean	McLeary	sean@mcleary.org	San Francisco	94117	2/11/13 22:27 Keep Bacon Bacon in the Haight
Joe	Rose	s2jdrose@yahoo.com	San Francisco	94117	2/11/13 22:16 Keep Bacon Bacon in the Haight
Heather	Lohmann	Heatherrloh@gmail.com	San Francisco	94117	2/11/13 22:14 Keep Bacon Bacon in the Haight
Steven	Evans	rocknroll55@sbcglobal.net	San Francisco	94117	2/11/13 22:12 Keep Bacon Bacon in the Haight
Johanan	Sparks	johanan.gookins@gmail.com	San Francisco	94117	2/11/13 21:46 Keep Bacon Bacon in the Haight
Joe	Sparks	joesparks.com@gmail.com	SF	94117	2/11/13 21:45 Keep Bacon Bacon in the Haight
Dan	Newhall	Dannewhall@gmail.com	San Francisco	94117	2/11/13 21:43 Keep Bacon Bacon in the Haight
maria	mendoza	hoonanay@hotmail.com	SF	94117	2/11/13 21:30 Keep Bacon Bacon in the Haight
Kayko	Robins	Kayko.watanabe@me.com	San Francisco	94117	2/11/13 21:28 Keep Bacon Bacon in the Haight
Don	Robins	dbr@outformations.com	San Francisco	94117	2/11/13 21:24 Keep Bacon Bacon in the Haight
Chris	Howell	Rokes80@hotmail.com	San Francisco	94117	2/11/13 21:04 Keep Bacon Bacon in the Haight
Nancy	Ahn	Sabalu15@yahoo.com	San Francisco	94117	2/11/13 21:01 Keep Bacon Bacon in the Haight
Alex	Prywes	Alexprywes@gmail.com	San Francisco	94117	2/11/13 21:00 Keep Bacon Bacon in the Haight
Ellen	Holderman	ellen.holderman@gmail.com	San Francisco	94117	2/11/13 20:45 Keep Bacon Bacon in the Haight
Maggie	Pinzuti	Maggiepinzuti@yahoo.com	San francisco	94117	2/11/13 20:40 Keep Bacon Bacon in the Haight
michael	tighe	mt5670@msn.com	san francisco	94117	2/11/13 20:06 Keep Bacon Bacon in the Haight
Carrie	Cheung	carrie.cheung@ucsfmedctr.org	san francisco	94117	2/11/13 20:02 Keep Bacon Bacon in the Haight

Sara	Barnthouse	sara@devinereps.com	San Francisco	94117	2/11/13 19:29	Keep Bacon Bacon in the Haight
Caileen	Kehayas	caileenk@gmail.com	San Francisco	94117	2/11/13 19:28	Keep Bacon Bacon in the Haight
Elana	Weinberg	Bugjarbabe@yahoo.com	San Francisco	94117	2/11/13 19:27	Keep Bacon Bacon in the Haight
Nuala	Sawyer	nuala.sawyer@gmail.com	San Francisco	94117	2/11/13 19:23	Keep Bacon Bacon in the Haight
Sarah	Barbour	bacon@kit.radian.org	SF	94117	2/11/13 19:20	Keep Bacon Bacon in the Haight
Alicia	Baron	Aliciamariebaron@gmail.com	San Francisco	94117	2/11/13 19:15	Keep Bacon Bacon in the Haight
Lavinia	Turner	laviniaeturner@yahoo.com	San Francisco	94117	2/11/13 19:03	Keep Bacon Bacon in the Haight
Ken	MacInnis	ken.macinnis@gmail.com	San Francisco	94117	2/11/13 18:49	Keep Bacon Bacon in the Haight
Patrick	McAuley	projectpat413@yahoo.com	sf	94117	2/11/13 18:09	Keep Bacon Bacon in the Haight
Allison	Correia	h2opolo1313@yahoo.com	San Francisco	94117	2/11/13 17:28	Keep Bacon Bacon in the Haight
Clare	Prowse	clare.eiluned@gmail.com	San Francisco	94117	2/11/13 15:48	Keep Bacon Bacon in the Haight
Jennifer	Pries	Jenn.pries@yahoo.com	San Francisco	94117	2/11/13 15:46	Keep Bacon Bacon in the Haight
Peter	Alperin	Peterea@yahoo.com	San Francisco	94117	2/11/13 15:45	Keep Bacon Bacon in the Haight
taylor	rhoads	taylorkrhoads@gmail.com	san francisco	94117	2/11/13 15:29	Keep Bacon Bacon in the Haight
Andrea	Schaffer	Stella79cadente@yahoo.com	San Francisco	94117	2/11/13 15:17	Keep Bacon Bacon in the Haight
danny	c	dacastillo12@yahoo.com	San Francisco	94117	2/11/13 15:09	Keep Bacon Bacon in the Haight
Ben	Hidalgo	ben.hidalgo@gmail.com	San Francisco	94117	2/11/13 15:03	Keep Bacon Bacon in the Haight
Mark	Covey	coveyvt@gmail.com	San Francisco	94117	2/11/13 14:44	Keep Bacon Bacon in the Haight
stephanie	schneider	stephanie.a.schneider@gmail.com	San Francisco	94117	2/11/13 14:41	Keep Bacon Bacon in the Haight
Sherene	Arjani	sherene.arjani@gmail.com	San Francisco	94117	2/11/13 13:44	Keep Bacon Bacon in the Haight
John	Lambo	john.lambo81@gmail.com	San Francisco	94117	2/11/13 13:40	Keep Bacon Bacon in the Haight
Irakli	Karbelashvili	irakli88@gmail.com	San Francisco	94117	2/11/13 13:39	Keep Bacon Bacon in the Haight
Ignacio	Andreu	plunchete@gmail.com	San Francisco	94117	2/11/13 13:36	Keep Bacon Bacon in the Haight
Sommer	Panage	sommer.panage@gmail.com	San Francisco	94117	2/11/13 13:28	Keep Bacon Bacon in the Haight
Ignacio	Soto Bustos	hello@nachosoto.com	San Francisco	94117	2/11/13 13:19	Keep Bacon Bacon in the Haight
Shannon	Hazelip	jadee93105@yahoo.com	San Francisco	94117	2/11/13 13:16	Keep Bacon Bacon in the Haight
Sadny	BUtler	sanbut@hotmail.com	San Francisco	94117	2/11/13 13:16	Keep Bacon Bacon in the Haight
Grace	Hoppin	ghoppin@gmail.com	San Francisco	94117	2/11/13 13:00	Keep Bacon Bacon in the Haight
Brian	O'Neill	boneill428@gmail.com	San Francisco	94117	2/11/13 12:58	Keep Bacon Bacon in the Haight
Andrew	Carra	agonni@netscape.net	San Francisco	94117	2/11/13 12:51	Keep Bacon Bacon in the Haight
Jill	Hammond	Jh.exposed@gmail.com	San Francisco	94117	2/11/13 12:42	Keep Bacon Bacon in the Haight
William	Crawford	Williamdaniel81@gmail.com	San francisco	94117	2/11/13 12:36	Keep Bacon Bacon in the Haight
Dana	Croteau	Dcroteau81@yahoo.com	San francisco	94117	2/11/13 12:26	Keep Bacon Bacon in the Haight
Zachary	Kiehl	zaaac@gmail.com	San Francisco	94117	2/11/13 12:21	Keep Bacon Bacon in the Haight
Lisa	Mosholder	lisamosholder@gmail.com	San Francisco	94117	2/11/13 12:15	Keep Bacon Bacon in the Haight
John	Watson	lenode@gmail.com	San Francisco	94117	2/11/13 12:10	Keep Bacon Bacon in the Haight
Kevin	Novak	kevin@uber.com	San Francisco, CA	94117	2/11/13 12:08	Keep Bacon Bacon in the Haight
Erik	Grimaldi	erikgrimaldi@gmail.com	San Francisco	94117	2/11/13 12:03	Keep Bacon Bacon in the Haight
Pilar	Leano	rarepbear@gmail.com	San Francisco	94117	2/11/13 11:59	Keep Bacon Bacon in the Haight
eli	janin	elijanin@gmail.com	san francisco	94117	2/11/13 11:57	Keep Bacon Bacon in the Haight
Doug	Anderson	dougeanderson@gmail.com	San Francisco, Ca	94117	2/11/13 11:55	Keep Bacon Bacon in the Haight
Michael	Owens	mk@michaelkowens.com	San Francisco	94117	2/11/13 11:51	Keep Bacon Bacon in the Haight
Nikki	Will	nicolemariewill@gmail.com	San Francisco	94117	2/11/13 11:45	Keep Bacon Bacon in the Haight

Sarah	O	sarahordene@gmail.com	San Francisco	94117	2/11/13 11:35	Keep Bacon Bacon in the Haight
Tommy	Lionelli	tlionelli@gmail.com	San Francisco	94117	2/11/13 11:35	Keep Bacon Bacon in the Haight
ken	micchal	coachken@runningstupid.net	San Francisco	94117	2/11/13 11:30	Keep Bacon Bacon in the Haight
Sharon	Wong	riffleaf@gmail.com	San Francisco	94117	2/11/13 11:29	Keep Bacon Bacon in the Haight
Angela	Omran	angelaomran@hotmail.com	san francisco, CA	94117	2/11/13 11:26	Keep Bacon Bacon in the Haight
Matt	Cost	mcost58@yahoo.com	San Francisco	94117	2/11/13 11:25	Keep Bacon Bacon in the Haight
Nina	Stricker	ninamstricker@gmail.com	San Francisco	94117	2/11/13 11:17	Keep Bacon Bacon in the Haight
Bianca	Polovina	bianca.polovina@gmail.com	San Francisco	94117	2/11/13 11:17	Keep Bacon Bacon in the Haight
Aaron	Skilken	aaron.skilken@gmail.com	San Francisco	94117	2/11/13 11:14	Keep Bacon Bacon in the Haight
Andrew	Ward	dfwcf33@mac.com	San Francisco	94117	2/11/13 11:07	Keep Bacon Bacon in the Haight
James	Worley	jlworl@yahoo.com	San Francisco	94117	2/11/13 11:05	Keep Bacon Bacon in the Haight
Cecil	Riggs	cc2945cc@yahoo.com	San Francisco	94117	2/11/13 10:56	Keep Bacon Bacon in the Haight
sean	socks	soxbuds@yahoo.com	san francisco	94117	2/11/13 10:54	Keep Bacon Bacon in the Haight
Jeremy	Morioka	Hathman@hotmail.com	San Francisco	94117	2/11/13 10:30	Keep Bacon Bacon in the Haight
Deniz	Cebenoyan	deniz.cebenoyan@gmail.com	San Francisco	94117	2/11/13 10:22	Keep Bacon Bacon in the Haight
Rob	Forrest	rforrest@gmail.com	San Francisco	94117	2/11/13 10:17	Keep Bacon Bacon in the Haight
Gunter	Lugo	Ryanlugo.music@gmail.com	San francisco	94117	2/11/13 10:16	Keep Bacon Bacon in the Haight
Jacqueline	Lam	jacquelinelam308@yahoo.com	san francisco	94117	2/11/13 10:07	Keep Bacon Bacon in the Haight
Cara	Kelsey	caram1436@gmail.com	San Francisco	94117	2/11/13 10:06	Keep Bacon Bacon in the Haight
Jeff	Hogg	jeffreyhogg@yahoo.com	San Francisco	94117	2/11/13 9:56	Keep Bacon Bacon in the Haight
Laura	Handy	lehandy@yahoo.com	San Francisco	94117	2/11/13 9:48	Keep Bacon Bacon in the Haight
JOE	TONTO	JOEYNSF@YAHOO.COM	SF	94117	2/11/13 9:48	Keep Bacon Bacon in the Haight
Josh	Gelfand	thegelfand@gmail.com	San Francisco	94117	2/11/13 9:47	Keep Bacon Bacon in the Haight
Jennifer	Cogliandro	pollypurebred00@hotmail.com	San Francisco	94117	2/11/13 9:42	Keep Bacon Bacon in the Haight
Amelie	Le Moullac	alemoullac@gmail.com	San Francisco	94117	2/11/13 9:42	Keep Bacon Bacon in the Haight
Tracy	Urquhart	tracy.urquhart@gmail.com	San Francisco	94117	2/11/13 9:42	Keep Bacon Bacon in the Haight
JoEllen	Ussery	sensitivekitchen@gmail.com	San Francisco	94117	2/11/13 9:41	Keep Bacon Bacon in the Haight
Jordan	Paxhia	jordanpaxhia@yahoo.com	San Francisco	94117	2/11/13 9:40	Keep Bacon Bacon in the Haight
Bill	Alexander	lja_7515@hotmail.com	San Francisco	94117	2/11/13 9:31	Keep Bacon Bacon in the Haight
Alex	Herrera	aeherrera87@gmail.com	San Francisco	94117	2/11/13 9:27	Keep Bacon Bacon in the Haight
Tiffany	Taylor	bakuyaku@gmail.com	San Francisco	94117	2/11/13 9:25	Keep Bacon Bacon in the Haight
Adele	Sanchez	Adele_sanchez@yahoo.com	San Francisco	94117	2/11/13 9:16	Keep Bacon Bacon in the Haight
Shaun	Plander	Shaunplander@gmail.com	San Francisco	94117	2/11/13 9:14	Keep Bacon Bacon in the Haight
Lars	Schou	lars.schou@gmail.com	San Francisco	94117	2/11/13 9:07	Keep Bacon Bacon in the Haight
Christina	Garland	christina_grlnd@yahoo.com	San Francisco	94117	2/11/13 9:02	Keep Bacon Bacon in the Haight
Monette	Steph3ns	monette@gmail.com	SF	94117	2/11/13 6:58	Keep Bacon Bacon in the Haight
Holly	Stirling	hjestirling@gmail.com	San Francisco	94117	2/11/13 6:58	Keep Bacon Bacon in the Haight
Al	Ocon	nocola@gmail.com	San Francisco	94117	2/10/13 23:23	Keep Bacon Bacon in the Haight
Robin	Gonzalez	Lindyrobingonzalez@yahoo.com	San Francisco	94117	2/10/13 22:59	Keep Bacon Bacon in the Haight
Cecilia	Mao	cmwmao@hotmail.com	San Francisco	94117	2/10/13 22:24	Keep Bacon Bacon in the Haight
Steve	Lindstrom	steve@tripit.com	San Francisco	94117	2/10/13 22:20	Keep Bacon Bacon in the Haight
Karen	Hidalgo	klyter@hotmail.com	San Francisco	94117	2/10/13 22:13	Keep Bacon Bacon in the Haight
Madie	Rice	Madierice20@gmail.com	San Francisco	94117	2/10/13 22:00	Keep Bacon Bacon in the Haight

Mark	Cervarich	Mark@shelfspace.com	San Francisco	94117	2/10/13 20:41 Keep Bacon Bacon in the Haight
Carl	Wescott	c@carlwescott.com	San Francisco	94117	2/10/13 20:05 Keep Bacon Bacon in the Haight
Karen	Gerasimovich	kgerasimovich@hotmail.com	San Francisco	94117	2/10/13 19:58 Keep Bacon Bacon in the Haight
Jasmine	Barranti	jasminebarranti98@gmail.com	San Francisco	94117	2/11/13 2:57 Keep Bacon Bacon in the Haight
Theresa	Darlington	Theresadarlington@gmail.com	San Francisco	94117	2/11/13 1:48 Keep Bacon Bacon in the Haight
Amy	Cormier	Acormier84@gmail.com	San Francisco	94117	2/11/13 1:38 Keep Bacon Bacon in the Haight
Anne	Dayton	Bigredanne@gmail.com	San Francisco	94117	2/11/13 1:37 Keep Bacon Bacon in the Haight
Megan	Sada	Mqsada@gmail.com	San Francisco	94117	2/11/13 1:34 Keep Bacon Bacon in the Haight
Lindsay	Smith	lindsayfauth@gmail.com	San Francisco	94117	2/11/13 0:47 Keep Bacon Bacon in the Haight
Adam	Smith	adamrobertsmith@gmail.com	sf	94117	2/11/13 0:46 Keep Bacon Bacon in the Haight
James	Darlington	jimdarlington@gmail.com	San Francisco	94117	2/11/13 0:43 Keep Bacon Bacon in the Haight
Phylis	Johnson-Silk	phylis@shimmys.net	San Francisco	94117	2/11/13 0:42 Keep Bacon Bacon in the Haight
Nicoletta	Yeutter	Nicolettacat@hotmail.com	San Francisco	94117	2/11/13 0:13 Keep Bacon Bacon in the Haight
sean	scales	seanscales777@yahoo.com	s.f.	94117	2/10/13 23:46 Keep Bacon Bacon in the Haight
joe	farquharson	joefarquharson@gmail.com	San Francisco	94117	2/10/13 23:41 Keep Bacon Bacon in the Haight
Nikki	Howard	nikkihoward@me.com	San Francisco	94117	2/10/13 23:36 Keep Bacon Bacon in the Haight
gordon	andrew	dodandrew@gmail.com	san francisco	94117	2/10/13 23:31 Keep Bacon Bacon in the Haight
Paul	Ryan	ryan1234@yahoo.com	San Francisco	94117	2/10/13 23:25 Keep Bacon Bacon in the Haight
Lisa	Barnett	lisarbarnett@yahoo.com	San Francisco	94117	2/10/13 23:10 Keep Bacon Bacon in the Haight
Robert	Francoeur	robertfrancoeur101@gmail.com	San Francisco	94117	2/10/13 22:57 Keep Bacon Bacon in the Haight
Chris	Valente	cjvalente@gmail.com	San Francisco	94117	2/10/13 22:46 Keep Bacon Bacon in the Haight
Ruth Ann	Gonzales	ruthannsf@hotmail.com	San Francisco	94117	2/10/13 22:36 Keep Bacon Bacon in the Haight
Elyn	Fazio	Elyn.fazio@gmail.com	San Francisco	94117	2/10/13 22:25 Keep Bacon Bacon in the Haight
Julie	Nye	julie.nye@gmail.com	San Francisco	94117	2/10/13 22:08 Keep Bacon Bacon in the Haight
Trevor	Coen	trevorcoen@yahoo.com	San Francisco	94117	2/10/13 22:06 Keep Bacon Bacon in the Haight
Colby	Moore	colbyjmoore@msn.com	San Francisco	94117	2/10/13 21:53 Keep Bacon Bacon in the Haight
Dannie	Austin	happydannie65@aol.com	San Francisco	94117	2/10/13 21:47 Keep Bacon Bacon in the Haight
Alejandro	Romero	ajromero84@gmail.com	San Francisco, CA	94117	2/10/13 21:38 Keep Bacon Bacon in the Haight
Johan	Bergerengen	yekjohan@gmail.com	San Francisco	94117	2/10/13 21:34 Keep Bacon Bacon in the Haight
Bit	Nosratieh	yekbita@gmail.com	San Francisco	94117	2/10/13 21:32 Keep Bacon Bacon in the Haight
Abla	Hamilton	blupenguin47@yahoo.com	San Francisco	94117	2/10/13 21:01 Keep Bacon Bacon in the Haight
Claire	Neubert	clairepatricia@me.com	San Francisco	94117	2/10/13 20:22 Keep Bacon Bacon in the Haight
Tazz	Richards	tazzness@yahoo.com	San Francisco	94117	2/10/13 20:15 Keep Bacon Bacon in the Haight
Jake	Barlow	seejake@gmail.com	San Francisco	94117	2/10/13 20:15 Keep Bacon Bacon in the Haight
Micha	Freedman	mfreedman03@gmail.com	San Francisco	94117	2/10/13 20:06 Keep Bacon Bacon in the Haight
Kerri	Pidnow	apothekerri@yahoo.com	San Francisco	94117	2/10/13 20:00 Keep Bacon Bacon in the Haight
Coral	Brent	coralee90@gmail.com	San Francisco	94117	2/10/13 19:58 Keep Bacon Bacon in the Haight
Dorothy	Lizak	Dorothylizak@gmail.com	San Francisco	94117	2/10/13 19:49 Keep Bacon Bacon in the Haight
Stacey	Stringer	stringerstacey@yahoo.com	San Francisco	94117	2/10/13 19:45 Keep Bacon Bacon in the Haight
Jeremy	Dunn	Jeremydunn@gmail.com	San Francisco	94117	2/10/13 19:41 Keep Bacon Bacon in the Haight
Geoff	Macbride	Geoffmacbride@gmail.com	San Francisco	94117	2/10/13 19:32 Keep Bacon Bacon in the Haight
Andrea	Scharff	andreascharff@gmail.com	San Francisco	94117	2/10/13 19:32 Keep Bacon Bacon in the Haight
Mathew	White	Mathew.white08@gmail.com	San Francisco	94117	2/10/13 19:24 Keep Bacon Bacon in the Haight

Christopher	Carbins	Snibrac@gmail.com	San Francisco	94117	2/10/13 19:23 Keep Bacon Bacon in the Haight
Jack	Mullis	jack@spitcast.com	San Francisco	94117	2/10/13 19:22 Keep Bacon Bacon in the Haight
Ciji	Saso	cijirosalyn@gmail.com	San Francisco	94117	2/10/13 19:13 Keep Bacon Bacon in the Haight
Debbie	Forton	igropno@yahoo.com	San Francisco	94117	2/10/13 19:13 Keep Bacon Bacon in the Haight
Iris	Grace	iris_grace92@yahoo.com	san francisco	94117	2/10/13 19:13 Keep Bacon Bacon in the Haight
Josh	Kittell	josh.kittell@gmail.com	San Francisco	94117	2/10/13 19:12 Keep Bacon Bacon in the Haight
Paul	Tucker	paulbtucker@gmail.com	San Francisco	94117	2/10/13 19:12 Keep Bacon Bacon in the Haight
Doug	Madey	dougmadey@gmail.com	San Francisco	94117	2/10/13 19:10 Keep Bacon Bacon in the Haight
ERIK	FOSS	REDONESMOBILE@GMAIL.COM	SAN FRANCISCO	94117	2/10/13 19:07 Keep Bacon Bacon in the Haight
jill	lounsbury	jillprod@yahoo.com	sf	94117	2/10/13 19:04 Keep Bacon Bacon in the Haight
Lynne	Carstarphen	lyndaellen@yahoo.com	San Francisco	94117	2/10/13 19:00 Keep Bacon Bacon in the Haight
dominick	jerry	dominickj@gmail.com	sf	94117	2/10/13 19:00 Keep Bacon Bacon in the Haight
Cyd	Harrell	cyd@cydharrell.com	San Francisco	94117	2/10/13 18:59 Keep Bacon Bacon in the Haight
Eric	Raymond	eric@ericraymond.com	San Francisco	94117	2/10/13 18:57 Keep Bacon Bacon in the Haight

I support keeping Bacon Bacon at 205 Frederick Street. Bacon Bacon is a respectful and responsible neighbor and is a valued member of our community. Bacon Bacon makes an important and unique contribution to the life of our neighborhood and every effort should be made to keep them right here at Frederick and Ashbury where they belong.

First Name	Last Name	Email Address	City	Post Code	Date Signed	Petition Title
kathleen	polletta	kpolletta@gmail.com	Templemore, Co. Tipperary, Ireland	0	5/17/13 10:54	Keep Bacon Bacon in the Haight
sarah	Randall	sarahrandall71@gmail.com	san francisco	92	5/14/13 18:26	Keep Bacon Bacon in the Haight
Magnus	Kristiansen	hanmagnus@gmail.com	Oslo	481	5/17/13 13:48	Keep Bacon Bacon in the Haight
Tj	Eng	Greenrat_72@yahoo.com	San francisco	880	2/11/13 21:13	Keep Bacon Bacon in the Haight
aryel	price	aryelrcanadian@aim.com	fitchburg	1420	5/17/13 15:25	Keep Bacon Bacon in the Haight
Tony	B	gotboost2g@yahoo.com	Southbridge	1550	5/17/13 18:03	Keep Bacon Bacon in the Haight
Renee	Burland	Thecottagebakery@yahoo.com	Sutton	1590	2/10/13 19:46	Keep Bacon Bacon in the Haight
Mark	Andrews	Mrkandrews@gmail.com	Worcester, MA	1606	5/20/13 18:20	Keep Bacon Bacon in the Haight
Claire	Smith	clairersmith@yahoo.com	Acton	1720	2/11/13 10:31	Keep Bacon Bacon in the Haight
Pamela	Sawyer	hippychic123@gmail.com	Groveland	1834	3/14/13 13:03	Keep Bacon Bacon in the Haight
kyle	young	youngguns21@hotmail.com	Methuen	1844	5/17/13 8:27	Keep Bacon Bacon in the Haight
Zoe	Kozlowski	zoe820@aol.com	Tyngsboro	1879	5/17/13 17:19	Keep Bacon Bacon in the Haight
Mark	Eaton	Markindubai05@yahoo.com	San Fernando, Philippines	2000	5/21/13 4:27	Keep Bacon Bacon in the Haight
Ian	Darlington	ian.darlington@gmail.com	Sydney	2030	2/14/13 21:58	Keep Bacon Bacon in the Haight
Travis	Wilber	traviswilber@gmail.com	Boston	2110	5/20/13 17:44	Keep Bacon Bacon in the Haight
Josh	Deering	jdeering38@gmail.com	Boston	2135	5/17/13 14:43	Keep Bacon Bacon in the Haight
Linda	Khachadurian	charitableconfections.org@gmail.com	Cambridge	2138	5/20/13 16:26	Keep Bacon Bacon in the Haight
Kristen	Connolly	Kristenconnolly@hotmail.com	Somerville	2143	2/11/13 6:58	Keep Bacon Bacon in the Haight
John	Murphy	SimmahDownNow@Gmail.com	Boston	2151	2/11/13 13:20	Keep Bacon Bacon in the Haight
Jonathan	Wilde	jonathan.wilde@tufts.edu	Medford	2155	2/11/13 3:31	Keep Bacon Bacon in the Haight
Robynne	Douglass	Robynne1968@bigpond.com	Watanobbi Australia	2259	2/11/13 12:34	Keep Bacon Bacon in the Haight
Elliot	Pogonoski	Pogtown@hotmail.com	Newcastle	2280	3/16/13 19:28	Keep Bacon Bacon in the Haight
Kevin	O'Brien	irishkev3009@gmail.com	Bridgewater	2324	2/11/13 11:58	Keep Bacon Bacon in the Haight
Robert	Mattei	robertmattei@gmail.com	Fall River	2720	6/13/13 6:52	Keep Bacon Bacon in the Haight
Ryan	Galford	pian.galford@gmail.com	Fall river	2720	5/17/13 18:11	Keep Bacon Bacon in the Haight
Joe	Spinelli	rhodeislandjoe@gmail.com	Cranston	2910	5/21/13 3:57	Keep Bacon Bacon in the Haight
Hans	Moleman	i.kozaczek@gmail.com	Springfield	3445	5/19/13 11:34	Keep Bacon Bacon in the Haight
George	Crawford	gcraw77@yahoo.com	Rochester	3867	5/21/13 5:03	Keep Bacon Bacon in the Haight
Edward	Richardson	SSGRichDAV@Comcast.net	Berwick	3901	5/20/13 17:48	Keep Bacon Bacon in the Haight
Brian	O'Toole	brianot@gmail.com	Portland	4102	2/10/13 20:35	Keep Bacon Bacon in the Haight
Tom	Connolly	atompopper@hotmail.com	Portland ME	4103	5/21/13 7:35	Keep Bacon Bacon in the Haight
Mike	Dennien	denniens@bigpond.net.au	Gold Coast, Australia	4227	5/17/13 19:13	Keep Bacon Bacon in the Haight
Dan	Sheehan	fordparts44@gmail.com	Lewiston	4240	5/20/13 15:01	Keep Bacon Bacon in the Haight
Katie	Snow	katiekashew@hotmail.com	Surry	4684	5/23/13 8:56	Keep Bacon Bacon in the Haight
James	Emerson	jpemerson65@hotmail.com	Corinna	4928	5/18/13 2:36	Keep Bacon Bacon in the Haight
William	Larsen	larsenwe@dishmail.net	Marshfield	5658	2/10/13 22:37	Keep Bacon Bacon in the Haight

isaac	nelson	isaac.nelson21@yahoo.com	rocky hill	6067	2/10/13 18:59	Keep Bacon Bacon in the Haight
Matt	Timlin	joke716@hotmail.com	Hartford	6114	2/12/13 4:38	Keep Bacon Bacon in the Haight
Andy	Johnston	ankejo@gmail.com	Waterford, CT	6385	2/11/13 18:06	Keep Bacon Bacon in the Haight
Patrick	Lillis	packy_carolyn@comcast.net	North Haven	6473	5/21/13 3:59	Keep Bacon Bacon in the Haight
Earon	Ryan	eryan01@comcast.com	Hamden	6514	2/11/13 8:45	Keep Bacon Bacon in the Haight
Jeff	DeMarrais	demarrais@yahoo.com	Trumbull	6611	6/4/13 11:12	Keep Bacon Bacon in the Haight
Dylan	Connor	Dylanconnor@mac.com	Stratford	6614	2/11/13 19:21	Keep Bacon Bacon in the Haight
Selina	Strong	scstrong@optonline.net	Fairfield	6824	2/11/13 1:24	Keep Bacon Bacon in the Haight
Tom	Deegan	thomasfdeegan@yahoo.com	Westport	6880	2/10/13 19:24	Keep Bacon Bacon in the Haight
Courtney	Curtis	ccurtis92@yahoo.com	weston	6883	5/17/13 20:47	Keep Bacon Bacon in the Haight
HeidiLyn	Hoover	heidi224@hotmail.com	Bloomfield	7003	2/11/13 12:15	Keep Bacon Bacon in the Haight
Britta	Harbour	britta.harbour@gmail.com	Fort Lee	7024	5/19/13 11:52	Keep Bacon Bacon in the Haight
Mary	Lee	m4ryxi@hotmail.com	Fort Lee	7024	2/17/13 12:25	Keep Bacon Bacon in the Haight
Daniel	Cashin	danrc420@optonline.net	garfield	7026	5/17/13 18:06	Keep Bacon Bacon in the Haight
stacey	neabore	sneabore921@gmail.com	hoboken	7030	5/21/13 7:16	Keep Bacon Bacon in the Haight
Adam	LeJune	adamkeithlejune@gmail.com	Belgium	7034	5/21/13 1:26	Keep Bacon Bacon in the Haight
Peter	Chuck	peterchuck@hotmail.com	Lyndhurst	7071	5/17/13 21:16	Keep Bacon Bacon in the Haight
Ellen	Largay	emcconnell732@gmail.com	Red Bank, NJ	7701	5/24/13 5:46	Keep Bacon Bacon in the Haight
katie	nail	marn4@aol.com	howell	7727	5/20/13 13:34	Keep Bacon Bacon in the Haight
Mike	Stewart	Mstew10034@aol.com	Freehold	7728	5/20/13 22:31	Keep Bacon Bacon in the Haight
Joe	Peters	joeywood4u@hotmail.com	Sayreville NJ	7759	5/23/13 11:50	Keep Bacon Bacon in the Haight
Ralph	Manlapig	ralphmanlap@hotmail.com	Flanders	7836	2/11/13 19:16	Keep Bacon Bacon in the Haight
A Michael	Smith	amichaelsmith@mac.com	New Jersey	7940	5/21/13 6:13	Keep Bacon Bacon in the Haight
Sandy	Bochniak	sandybochniak@yahoo.com	Egg Harbor, NJ	8215	5/21/13 8:36	Keep Bacon Bacon in the Haight
Timothy	Sutherland	cheftim316@gmail.com	Millville	8332	5/17/13 19:20	Keep Bacon Bacon in the Haight
Mike	Schroeder	Schroeds58@aol.com	Brick,NJ	8724	5/21/13 11:47	Keep Bacon Bacon in the Haight
Eric	Barbosa	erictbar@me.com	Edison	8837	5/19/13 10:44	Keep Bacon Bacon in the Haight
MARY ANN	LAFONTAINE	SSSCREWBALL@AOL.COM	SAYREVILLE NJ	8859	5/23/13 12:14	Keep Bacon Bacon in the Haight
Jeff	Frisby	fris501@gmail.com	Bagram	9354	5/21/13 0:43	Keep Bacon Bacon in the Haight
Mark	Levey	markattack11@gmail.com	New York City	10009	5/16/13 18:30	Keep Bacon Bacon in the Haight
Pepi	Di Giacomo	digiacomopepi@hotmail.com	New York	10011	5/22/13 16:16	Keep Bacon Bacon in the Haight
Megan	Sweat	sweat.megan@gmail.com	New York	10021	5/18/13 14:15	Keep Bacon Bacon in the Haight
Benjamin	Wendel	benjaminmwendel@gmail.com	New York	10022	5/17/13 15:29	Keep Bacon Bacon in the Haight
Mark	K.	bluboy_1972@yahoo.com	New York	10023	5/21/13 6:12	Keep Bacon Bacon in the Haight
Theodore	Angelus	teddy777@gmail.com	New York	10075	2/11/13 9:19	Keep Bacon Bacon in the Haight
Anthony	Long	antlong@gmail.com	Bronx	10465	3/16/13 8:28	Keep Bacon Bacon in the Haight
Carol	Chin	Carolb@javanaut.com	Pelham	10803	5/19/13 13:57	Keep Bacon Bacon in the Haight
Larry	Bennet	lb18532@optonline.net	Monroe	10950	3/13/13 8:11	Keep Bacon Bacon in the Haight
Alicia	Veny	Aliciaveny@gmail.com	New York	11106	2/11/13 9:14	Keep Bacon Bacon in the Haight
Philip	Engel	dieselboy914@yahoo.com	Brooklyn	11209	2/11/13 9:17	Keep Bacon Bacon in the Haight
olga	barretto	msolguita@msn.com	new york	11220	5/17/13 17:06	Keep Bacon Bacon in the Haight
jd	stiebel	tired2tbone@aol.com	Brooklyn	11221	2/11/13 11:11	Keep Bacon Bacon in the Haight
Anna	Kallett	akallett@gmail.com	Brooklyn	11222	5/22/13 16:50	Keep Bacon Bacon in the Haight

Ace	Hiller	acehiller@MSN.COM	Brooklyn	11222	5/17/13 20:29	Keep Bacon Bacon in the Haight
Erin	Dunham	dunhame@gmail.com	NYC	11226	5/20/13 11:52	Keep Bacon Bacon in the Haight
jill	wachtel	jillwachtel@aol.com	brooklyn	11235	2/11/13 14:58	Keep Bacon Bacon in the Haight
lisa	bottini	legggs@aol.com	flushing	11354	5/21/13 7:45	Keep Bacon Bacon in the Haight
Andrew	Matteson	Bucketbuttbob@yahoo.com	New York	11377	2/11/13 19:23	Keep Bacon Bacon in the Haight
Rebecka	Schumann	beckaschumann@yahoo.com	NY, NY	11735	5/17/13 7:19	Keep Bacon Bacon in the Haight
Suzanne	Heigel	suzytucc@aol.com	Levittown	11756	2/11/13 10:05	Keep Bacon Bacon in the Haight
Mike	Heiss	dogman5677@yahoo.com	Massapequa	11758	5/21/13 14:31	Keep Bacon Bacon in the Haight
Niles	Hartley	nhartley@nycap.rr.com	Albany	12022	5/17/13 15:34	Keep Bacon Bacon in the Haight
Ronald	St.Pierre	ronaldstpierre@yahoo.com	Troy	12180	5/17/13 19:11	Keep Bacon Bacon in the Haight
Steven	Perry	sgperry1@nycap.rr.com	Niskayuna	12309	5/21/13 5:27	Keep Bacon Bacon in the Haight
JAMES	Ioanes	djoctopus70@hotmail.com	waltham	12453	5/20/13 23:53	Keep Bacon Bacon in the Haight
Will	Patton	williamp@hvc.rr.com	mount marion	12456	5/22/13 4:51	Keep Bacon Bacon in the Haight
Anthony	Sarconi	anthonys5000@yahoo.com	wallkill	12589	5/17/13 9:44	Keep Bacon Bacon in the Haight
Kathleen	Leyko	katel1212@yahoo.com	S. Fallsburg	12779	5/21/13 7:47	Keep Bacon Bacon in the Haight
DJ	Weininger	darkerider@gmail.com	Saratoga Springs	12866	5/21/13 7:11	Keep Bacon Bacon in the Haight
Sawyer	Pfohl	spfohl93@yahoo.com	Fayetteville	13066	5/21/13 6:09	Keep Bacon Bacon in the Haight
Mike	De Lucia	mike@delucia.net	Liverpool	13090	5/21/13 7:06	Keep Bacon Bacon in the Haight
E13617lisa	Lindenmayer	ealindenmayer@gmail.com	Canton	13617	5/28/13 11:28	Keep Bacon Bacon in the Haight
Edward	Forsyth	EdForsyth@aol.com	Lockport, N.Y.	14094	5/20/13 18:08	Keep Bacon Bacon in the Haight
Tim	Oswald	tofla@usa.com	Wheatfield	14120	5/18/13 9:19	Keep Bacon Bacon in the Haight
Geoff	Dwyer	trdrshag@frontiernet.net	Brockport	14420	5/21/13 9:58	Keep Bacon Bacon in the Haight
Greg	Towne	mrmondo@mac.com	Dansville	14437	5/21/13 6:54	Keep Bacon Bacon in the Haight
Robert	Kriegar	r_kriegar@yahoo.com	Penn Yan	14527	5/22/13 13:02	Keep Bacon Bacon in the Haight
laura	line	meooow14@gmail.com	Rochester	14607	2/10/13 19:08	Keep Bacon Bacon in the Haight
Bryan	Swartzwelder	bswartzwelder1988@gmail.com	Mayville,ny	14757	5/20/13 19:39	Keep Bacon Bacon in the Haight
jack	Putnak	jwp65@verizon.net	Charleroi	15022	5/20/13 18:36	Keep Bacon Bacon in the Haight
Joann	Mathews	jgermana40@hotmail.com	McKeesport	15132	5/18/13 9:05	Keep Bacon Bacon in the Haight
Zonia	Moore	zoniar.moore@gmail.com	Sewickley	15143	5/20/13 15:20	Keep Bacon Bacon in the Haight
Jesse	Moux	JMouxEMT89@Gmail.com	PITTSBURGH, PA	15213	5/21/13 5:17	Keep Bacon Bacon in the Haight
Pamela	Malone	pamela10@comcast.net	Pittsburgh	15221	5/21/13 16:00	Keep Bacon Bacon in the Haight
Lynn	Vokes	Lsca66@comcast.net	Greensburg	15601	5/21/13 8:04	Keep Bacon Bacon in the Haight
John	Toncich	jtoncich3@gmail.com	Ridgway	15853	5/17/13 18:30	Keep Bacon Bacon in the Haight
Dennis	Caola	dfcgolfer@hotmail.com	Central City	15926	5/17/13 19:44	Keep Bacon Bacon in the Haight
greg	simpson	avgdummy@hotmail.com	volnt	16156	5/21/13 7:39	Keep Bacon Bacon in the Haight
Melissa	Radcliff	cosmicmissy@hotmail.com	Warren	16365	5/21/13 8:38	Keep Bacon Bacon in the Haight
amy	Setzer	setzeramy@gmail.com	Coudersport	16915	5/23/13 8:22	Keep Bacon Bacon in the Haight
Chris	Kobbe	Chris17050@yahoo.com	Mechanicsburg	17050	5/21/13 8:04	Keep Bacon Bacon in the Haight
Amanda	Stakem	happy.girl@comcast.net	williamstown	17098	5/16/13 8:36	Keep Bacon Bacon in the Haight
Luis	Braga	Lbraga223@gmail.com	Manchester PA	17345	5/18/13 9:01	Keep Bacon Bacon in the Haight
Paul	Beck	pbeck67@gmail.com	York, PA	17407	5/21/13 7:14	Keep Bacon Bacon in the Haight
Christopher	Macdonald	Chrism@wcc1909.com	Williamsport	17701	2/11/13 9:31	Keep Bacon Bacon in the Haight
Kaitlin	Buehler	kaitin.buehler@gmail.com	Bloomsburg	17815	5/21/13 1:25	Keep Bacon Bacon in the Haight

Randi	Miller	Randkev07@yahoo.com	Tremont	17981	5/16/13 11:24	Keep Bacon Bacon in the Haight
Clarissa	B	cbutterfly@live.com	Bethlehem	18015	5/18/13 10:54	Keep Bacon Bacon in the Haight
Tom	Jankovic	tjj300@hotmail.com	West Easton	18042	5/22/13 5:57	Keep Bacon Bacon in the Haight
Christina	Estrella	Curiousxtina@yahoo.com	Pittsburg	18052	2/18/13 13:57	Keep Bacon Bacon in the Haight
Joshua	Light	Joshlight@gmail.com	Macungie	18062	5/20/13 12:15	Keep Bacon Bacon in the Haight
Mike	Kemmerer	svt500hp@hotmail.com	Pennsburg	18073	5/21/13 12:21	Keep Bacon Bacon in the Haight
Vin	Brannagan	vincentiskool@yahoo.com	Brodheads ville	18322	6/3/13 15:17	Keep Bacon Bacon in the Haight
Niko	Theodoropoulos	nikotheod@gmail.com	Brodheads ville	18322	6/3/13 12:44	Keep Bacon Bacon in the Haight
Betty	L.	nikobetty@aol.com	Brodheads ville, PA	18322	6/3/13 12:42	Keep Bacon Bacon in the Haight
Roula	Theodoropoulos	silverkoalas@aol.com	Brodheads ville, PA	18322	6/3/13 12:41	Keep Bacon Bacon in the Haight
Jerry	Smalton	Jerrysmalton@yahoo.com	Brodheads ville, PA	18322	6/3/13 12:39	Keep Bacon Bacon in the Haight
Lenny	Smalton	lennysmall95@yahoo.com	Brodheads ville, PA	18322	6/3/13 12:37	Keep Bacon Bacon in the Haight
Michael	Scudero	michaelscudero69@gmail.com	Brodheads ville	18322	6/3/13 12:36	Keep Bacon Bacon in the Haight
Raymond	Fiorica	fiorica13@hotmail.com	Brodheads ville, PA	18322	6/3/13 12:34	Keep Bacon Bacon in the Haight
DAMION	ALEX	di3rom@aim.com	Brodheads ville	18322	6/3/13 12:31	Keep Bacon Bacon in the Haight
Charles	Tate	ctt1953@gmail.com	Shohola	18458	5/21/13 5:28	Keep Bacon Bacon in the Haight
Stephen	Hummel	SAHummel@Verizon.Net	Horsham, PA	19044	5/20/13 11:01	Keep Bacon Bacon in the Haight
michael	klepper	michaelklepper@comcast.net	phila	19115	5/20/13 15:09	Keep Bacon Bacon in the Haight
Merewyn	Boak	Merewyn.boak@gmail.com	San Francisco	19124	2/11/13 6:26	Keep Bacon Bacon in the Haight
James	Brooks	Jackdeth2@aol.com	Philadelphia	19134	5/21/13 9:05	Keep Bacon Bacon in the Haight
Steve	Langjahr	stevelang51@hotmail.com	Philadelphia	19134	5/18/13 21:19	Keep Bacon Bacon in the Haight
Frank	Novack	frankn@zoominternet.net	oxford	19363	5/17/13 20:05	Keep Bacon Bacon in the Haight
francis	croak	sparkyfox34@yahoo.com	lansdale	19446	5/21/13 15:57	Keep Bacon Bacon in the Haight
Chris	Mulligan	ssmcjm@aol.com	Newark	19711	5/21/13 13:08	Keep Bacon Bacon in the Haight
Shelby	Schwing	shelbyschwing@comcast.net	Wilmington	19805	5/19/13 8:20	Keep Bacon Bacon in the Haight
Brian	Kritz	Briankritz@yahoo.com	Washington DC	20007	5/22/13 13:56	Keep Bacon Bacon in the Haight
Clement	Hearey	cj.hearey3@gmail.com	Washington, D.C.	20008	5/18/13 11:39	Keep Bacon Bacon in the Haight
Tyesha	Thompson	the_rose_bride06@yahoo.com	Washington D.C.	20012	2/27/13 5:29	Keep Bacon Bacon in the Haight
Dawn	Hodose	dhodose@msn.com	College Park	20740	5/21/13 9:08	Keep Bacon Bacon in the Haight
Jo	Massino	jomassino@gmail.com	Tracys Landing	20779	5/18/13 4:10	Keep Bacon Bacon in the Haight
Angela	Fauntroy	ofthefaith@hotmail.com	Gaithersburg	20877	2/10/13 19:25	Keep Bacon Bacon in the Haight
Gordon	Shaw	gas333@yahoo.com	Takoma Park	20912	2/11/13 12:20	Keep Bacon Bacon in the Haight
Tyler	Mason	masonracin777@aim.com	glen arm	21057	5/17/13 16:59	Keep Bacon Bacon in the Haight
Susan	H.	sharper126@yahoo.com	Severn	21144	5/21/13 8:35	Keep Bacon Bacon in the Haight
Rick	Besore	wrbesore@gmail.com	Baltimore	21224	5/13/13 14:52	Keep Bacon Bacon in the Haight
Deborah	Eyring	eyring@comcast.net	Baltimore	21234	5/22/13 9:00	Keep Bacon Bacon in the Haight
Chad	Knight	Chadknight1@gmail.com	Baltimore	21234	5/17/13 23:50	Keep Bacon Bacon in the Haight
Jen	Fleming	jenfleming@mriss.com	Cumberland	21502	5/20/13 10:42	Keep Bacon Bacon in the Haight
Jennifer	Wescott	jwescott31@hotmail.com	Hagerstown	21742	5/17/13 16:09	Keep Bacon Bacon in the Haight
Lupe	Eagan	jamisondelenn@cal.berkeley.edu	Fairfax	22032	3/14/13 9:49	Keep Bacon Bacon in the Haight
Justin	Belcher	smashxthesigns@gmail.com	Lorton	22079	2/23/13 7:28	Keep Bacon Bacon in the Haight
jeff	sale	jeff.m.sale@gmail.com	alexandria	22310	5/20/13 19:20	Keep Bacon Bacon in the Haight
Dan	Tollborn	Dan.tollborn@telia.com	Lund Sweden	22358	5/20/13 23:24	Keep Bacon Bacon in the Haight

Sarah	Leonard	sagayle@gmail.com	Fredericksburg	22405	5/20/13 10:28	Keep Bacon Bacon in the Haight
Andrew	Ohse	sevenmm08@verizon.net	Fredericksburg, Va.	22407	5/21/13 15:48	Keep Bacon Bacon in the Haight
William	Klaus	brbill100@gmail.com	Fredericksburg	22553	5/20/13 16:04	Keep Bacon Bacon in the Haight
Mark	Young	dharmamark@comcast.net	Stafford, VA	22554	5/21/13 7:07	Keep Bacon Bacon in the Haight
Ruth	Rinker	ra1rinker@gmail.com	Woodstock	22664	5/26/13 5:01	Keep Bacon Bacon in the Haight
stephen	chludzinski	ramairgto72@yahoo.com	powhatan	23139	5/18/13 10:24	Keep Bacon Bacon in the Haight
Sara	Baltzegar	arasb17@hotmail.com	Richmond	23223	5/21/13 5:20	Keep Bacon Bacon in the Haight
JOHN	BALTZEGAR	jbaltzegar@bwwilson.com	RICHMOND,VA	23223	5/21/13 5:08	Keep Bacon Bacon in the Haight
Casey	Quinlan	casey@mightycasey.com	Richmond	23229	3/14/13 12:21	Keep Bacon Bacon in the Haight
Amy	Winegardner	awinegardner@comcast.net	Richmond	23229	2/10/13 19:42	Keep Bacon Bacon in the Haight
Erica	Stephenson	charlottebound@hotmail.com	Richmond	23234	5/17/13 15:31	Keep Bacon Bacon in the Haight
Barry	Utter	bxutter@yahoo.com	Virginia Beach	23451	5/21/13 7:08	Keep Bacon Bacon in the Haight
seth	springer	tigerman212@gmail.com	virginia beach	23451	2/11/13 13:13	Keep Bacon Bacon in the Haight
Kevin	Newberry	chilove70@hotmail.com	Virginia Beach	23451	2/11/13 4:54	Keep Bacon Bacon in the Haight
mike	cooke	bluemarlinmarine@gmail.com	va. beach	23454	5/20/13 10:27	Keep Bacon Bacon in the Haight
David	Clifford	clifford@atlanticortho.com	virginia beach	23454	5/20/13 10:17	Keep Bacon Bacon in the Haight
beverly	caruso	moughie1@msn.com	virginia beach	23455	5/18/13 17:01	Keep Bacon Bacon in the Haight
Dennis	Mullins	dennis.mlms@gmail.com	Virginia Beach	23462	5/20/13 12:56	Keep Bacon Bacon in the Haight
Richard	Snedegar	merhbass@gmail.com	Norfolk	23505	3/15/13 22:05	Keep Bacon Bacon in the Haight
Scott	Brown	donaldscottbrown@gmail.com	Newport News	23601	2/11/13 1:32	Keep Bacon Bacon in the Haight
Kyle	Ruth	Kylerruth@yahoo.com	hamton	23666	5/20/13 11:55	Keep Bacon Bacon in the Haight
Angel	Baugh	baughangel@yahoo.com	Petersburg, VA	23803	6/17/13 15:31	Keep Bacon Bacon in the Haight
Gregory	Coleman	greg_is@msn.com	Hopewell	23860	5/18/13 2:55	Keep Bacon Bacon in the Haight
Rebecca	Spaid	beckie@spaid.com	Roanoke	24018	5/21/13 7:05	Keep Bacon Bacon in the Haight
Richard	Beauchamp	vtcoaldigger@gmail.com	Danville	25053	5/20/13 16:23	Keep Bacon Bacon in the Haight
Steven	Patterson	wvaikido@gmail.com	Charleston	25302	5/29/13 8:23	Keep Bacon Bacon in the Haight
Steve	Wykoff	garlonwv@gmail.com	Buckhannon	26201	5/17/13 18:09	Keep Bacon Bacon in the Haight
Robin	Pierson	wykoffrl@gmail.com	Buckhannon	26201	5/17/13 18:09	Keep Bacon Bacon in the Haight
Kristina	Waterbury	Carebear1755106@msn.com	Winston salem	27107	5/17/13 18:36	Keep Bacon Bacon in the Haight
erik	walton	douglaserikwalthonda@gmail.com	High Point	27262	3/18/13 5:52	Keep Bacon Bacon in the Haight
Jennifer	Terrell	littlecabbage@earthlink.net	Summerfield,NC	27358	3/18/13 4:51	Keep Bacon Bacon in the Haight
David	Iuliano	david.iuliano@gmail.com	Greensboro	27409	2/11/13 12:14	Keep Bacon Bacon in the Haight
Michael	McCormack	mikemccormack@nc.rr.com	Knightdale	27545	2/11/13 13:29	Keep Bacon Bacon in the Haight
Tom	Swint	tbfol@yahoo.com	Charlotte, NC	28262	5/17/13 15:50	Keep Bacon Bacon in the Haight
Randy	Poole	rpoole1@windstream.net	Charlotte	28277	5/20/13 19:04	Keep Bacon Bacon in the Haight
Barb	De Mase	bdemase@gmail.com	Charlotte	28277	5/19/13 18:27	Keep Bacon Bacon in the Haight
joseph	bartel	crusader0351@gmail.com	cameron	28326	6/3/13 3:07	Keep Bacon Bacon in the Haight
Elizabeth	Vella	bige516@gmail.com	Raeford	28376	2/10/13 19:21	Keep Bacon Bacon in the Haight
Ronald	Blackburn	ronablackbu@aol.com	Raeford	28377	5/20/13 15:25	Keep Bacon Bacon in the Haight
Chris	Pike	imagesoflife@hotmail.com	Boone	28607	5/14/13 18:02	Keep Bacon Bacon in the Haight
theresa	thomas	ththomas@merchantsdistributors.com	hudson	28638	5/21/13 4:43	Keep Bacon Bacon in the Haight
Timothy	Fuller	t.leraan.fuller@gmail.com	Jefferson	28640	5/18/13 4:37	Keep Bacon Bacon in the Haight
Marilyn	Senz	marilyn.senz@yahoo.com	Fletcher	28732	5/20/13 15:26	Keep Bacon Bacon in the Haight

Scott	McCombs	mentholatedpants@gmail.com	Columbia	29203	5/19/13 20:23	Keep Bacon Bacon in the Haight
Deborah	Caison	dwcaison@yahoo.com	chas.	29407	5/22/13 7:47	Keep Bacon Bacon in the Haight
Courtney	Bukowsky	Courtneybukowsky@yahoo.com	Charleston	29412	2/11/13 10:43	Keep Bacon Bacon in the Haight
justin	brinson	justinb2001@yahoo.com	anderson	29626	5/17/13 12:56	Keep Bacon Bacon in the Haight
Jennifer	H	jhinbft@gmail.com	Beaufort	29902	5/20/13 14:03	Keep Bacon Bacon in the Haight
debra	hodges	hodgesmcgoran@bellsouth.net	Marietta	30062	5/18/13 11:04	Keep Bacon Bacon in the Haight
Lloyd	Lofton	lloydlofton@yahoo.com	Conyers	30094	5/20/13 11:53	Keep Bacon Bacon in the Haight
Courtney	Hudson	chudson316@gmail.com	Carrollton	30116	5/18/13 14:45	Keep Bacon Bacon in the Haight
SAMMY	BENTLEY	SAMMYRB@ATT.NET	STOCKBRIDGE	30281	5/20/13 10:42	Keep Bacon Bacon in the Haight
Bruce	Frey	kennafr@gmail.com	Brooklet	30415	5/18/13 11:53	Keep Bacon Bacon in the Haight
Kent	White	oldronin99@yahoo.com	Hawkinsville	31036	5/21/13 7:07	Keep Bacon Bacon in the Haight
Pete	Stevens	pete03523@yahoo.com	Macon,Ga	31217	5/20/13 13:59	Keep Bacon Bacon in the Haight
James	Riley	mecha1166@yahoo.com	Brunswick	31520	5/18/13 15:55	Keep Bacon Bacon in the Haight
Bailey	Yuen	hellokitty1330@gmail.com	brunswick	31525	5/18/13 6:05	Keep Bacon Bacon in the Haight
Michael	Yuen	seanbay.my@gmail.com	brunswick	31525	5/18/13 6:02	Keep Bacon Bacon in the Haight
Jennifer	Yuen	seanbay2.jy@gmail.com	Brunswick	31525	5/18/13 5:59	Keep Bacon Bacon in the Haight
Mercer	Sherman	mercersherman@gmail.com	Valdosta	31602	5/20/13 17:32	Keep Bacon Bacon in the Haight
michelle	baker	michellehathaway8@gmai.com	valdosta	31605	5/18/13 4:08	Keep Bacon Bacon in the Haight
mike	timmermans	dutch90@bellsouth.com	s ponte vedra bch fl	32082	5/18/13 5:21	Keep Bacon Bacon in the Haight
ItsAllAbout	DaBacon	ItsAllAboutDaBacon2@gmail.com	St. Augustine FL. USA	32095	5/22/13 8:28	Keep Bacon Bacon in the Haight
Daroge	Bacon	ItsAllAboutDaBacon@gmail.com	St. Augustine	32095	5/22/13 7:32	Keep Bacon Bacon in the Haight
Branndon	Pike	ShadowDXS@gmail.com	Daytona Beach Shores	32118	5/20/13 10:59	Keep Bacon Bacon in the Haight
Steven	Yaklin	Steveyaklin@rocketmail.com	port orange	32129	5/20/13 15:18	Keep Bacon Bacon in the Haight
richie	piecuch	piecucheghs@yahoo.com	Palm Coast	32164	6/10/13 17:27	Keep Bacon Bacon in the Haight
mike	mcgrath	irishmike1976@yahoo.com	jacksonville	32220	5/21/13 7:37	Keep Bacon Bacon in the Haight
Melissa	Wolff	ugrad@physics.fsu.edu	Tallahassee	32301	5/21/13 8:01	Keep Bacon Bacon in the Haight
Howie	Pheltersnatch	HowiePheltersnatch@yahoo.com	Fort Walton	32547	5/10/13 15:40	Keep Bacon Bacon in the Haight
D.	Diver	skoaldiver@gmail.com	Valparaiso	32580	5/20/13 11:01	Keep Bacon Bacon in the Haight
Hilda	Carboni	hildacarboni30@gmail.com	Altamonte Springs3	32714	2/11/13 13:31	Keep Bacon Bacon in the Haight
richard	wales	wneontaz@aol.com	eustis	32726	5/20/13 16:37	Keep Bacon Bacon in the Haight
Bruce	Hall	bmanwmc@hotmail.com	Titusville	32781	5/21/13 6:55	Keep Bacon Bacon in the Haight
Joshua	Dimesa	jdimesa@gmail.com	Orlando	32818	5/19/13 11:41	Keep Bacon Bacon in the Haight
sebastian	hidalgo	sebhidalgo@hotmail.com	miami	33009	6/8/13 6:44	Keep Bacon Bacon in the Haight
Stephanie	Masson	smass002@fiu.edu	Miami	33014	5/20/13 12:15	Keep Bacon Bacon in the Haight
Matt	Burns	ushsinger@yahoo.com	Pembroke Pines	33028	5/22/13 10:30	Keep Bacon Bacon in the Haight
Jennifer	Rivera	jenniferpillarrivera@gmail.com	Pompano Beach	33060	5/18/13 4:18	Keep Bacon Bacon in the Haight
Daniela	Pretus	dpretus@gmail.com	Key Biscayne	33149	5/22/13 3:56	Keep Bacon Bacon in the Haight
fred	gorayeb	jellybadeli@gmail.com	fort lauderdale	33305	5/24/13 15:31	Keep Bacon Bacon in the Haight
Lexi	Smith	Alexispinkygirl@aol.com	Palm beach gardens	33408	5/18/13 4:40	Keep Bacon Bacon in the Haight
Diane	Sheats	dcsheats@juno.com	Loxahatchee	33470	5/21/13 10:48	Keep Bacon Bacon in the Haight
Tony	V	avilleneuve1@gmail.com	Tampa	33578	5/21/13 5:56	Keep Bacon Bacon in the Haight
Donna	S	yay_itz_donna@yahoo.com	Tampa	33617	5/21/13 8:07	Keep Bacon Bacon in the Haight
Karen	Busey	krvball24@aol.com	St Petersburg	33709	5/20/13 12:59	Keep Bacon Bacon in the Haight

Cheyenne	Kiddy	chyneeo@aim.com	Auburndale, FL	33823	5/21/13 21:06	Keep Bacon Bacon in the Haight
MICHELLE	KENNEDY	MICHELLEK1961@GMAIL.COM	FT. MYERS	33905	5/21/13 7:43	Keep Bacon Bacon in the Haight
Todd	Colvin	todd_colvin@hotmail.com	Naples	34114	5/22/13 16:42	Keep Bacon Bacon in the Haight
Nicole	Pflugger	NikkiPflugger@gmail.com	Naples	34116	5/18/13 3:56	Keep Bacon Bacon in the Haight
Corinne	Morris	Corinnep@live.com	Land o lakes	34637	5/21/13 7:06	Keep Bacon Bacon in the Haight
Peter	Gilson	Gilsonhockey@gmail.com	Kissimmee	34746	5/21/13 13:57	Keep Bacon Bacon in the Haight
Steven	Traylor	sdfraagg@aol.com	Ft. Pierce	34981	5/20/13 12:29	Keep Bacon Bacon in the Haight
Michael	Birdsall	deepfish65@yahoo.com	Port Saint Lucie, FL	34984	5/21/13 12:36	Keep Bacon Bacon in the Haight
Darren	Ashby	flatoutrecovery@recovery.com	Killen Al	35645	5/17/13 9:51	Keep Bacon Bacon in the Haight
Kenny	Noe	kennynoe@gmail.com	Scottsboro	35768	5/19/13 15:08	Keep Bacon Bacon in the Haight
David	Thomas	dbt@dbthomas.org	Huntsville	35803	5/17/13 12:57	Keep Bacon Bacon in the Haight
John	Lake	jflake10@gmail.com	Boaz	35957	5/21/13 7:57	Keep Bacon Bacon in the Haight
Christopher	Blackwood	bamacowboy1970@yahoo.com	ntersville,AL	35976	5/21/13 3:02	Keep Bacon Bacon in the Haight
Nora	Courtney	ctimandnora@bellsouth.net	Deatsville	36022	5/18/13 8:16	Keep Bacon Bacon in the Haight
Steve	Farmer	drzstevef@hotmail.com	Dothan, AL	36301	5/20/13 11:09	Keep Bacon Bacon in the Haight
alex	amory	aamory67@yahoo.com	hendersonville	37075	2/11/13 9:56	Keep Bacon Bacon in the Haight
Rebecca	Hafford	Myownid55@yahoo.com	Beersheba springs	37305	5/17/13 18:46	Keep Bacon Bacon in the Haight
jackson	wofford	biobug@att.net	chattanooga	37407	5/17/13 19:19	Keep Bacon Bacon in the Haight
Alex	Samaduroff	sickdog101@yahoo.com	chattanooga	37415	5/17/13 18:14	Keep Bacon Bacon in the Haight
Michael	Fishbein	Fishhawk6716@aim.com	Johnson City, TN	37601	5/20/13 14:23	Keep Bacon Bacon in the Haight
Kristin	Blazier	kristinblazier@comcast.net	Knoxville	37918	2/11/13 9:28	Keep Bacon Bacon in the Haight
Ida	Miles	Nwdc3235@gmail.com	Memphis	38016	5/17/13 18:39	Keep Bacon Bacon in the Haight
Trina	Buffum	stormynight311@hotmail.com	Baxter	38544	5/17/13 15:18	Keep Bacon Bacon in the Haight
JAKE	Sullivan	Daribrack@yahoo.com	Brandon	39047	5/20/13 19:10	Keep Bacon Bacon in the Haight
ken	burgan	frammitz@yahoo.com	lucedale	39452	5/21/13 16:52	Keep Bacon Bacon in the Haight
Scot	Hayne	srhaney@gmail.com	Gulfport	39507	5/22/13 7:15	Keep Bacon Bacon in the Haight
Michael	Gutierrez	gmonie333@gmail.com	Columbus	39705	5/20/13 14:41	Keep Bacon Bacon in the Haight
Dee	Hicks	dhicks324@yahoo.com	Louisville	40214	5/21/13 9:54	Keep Bacon Bacon in the Haight
Tom	Dupree	tommeliza@gmail.com	Lexington	40502	5/17/13 13:43	Keep Bacon Bacon in the Haight
Joe	Bonilla	Jbonilla2@gmail.com	Lexington	40503	5/26/13 16:26	Keep Bacon Bacon in the Haight
Mark	Ketron	mketron@tql.com	Erlanger	41018	5/21/13 5:14	Keep Bacon Bacon in the Haight
Vince	Perriello	VPerriello@hotmail.com	Bowling Green	42103	3/14/13 18:09	Keep Bacon Bacon in the Haight
Craig	Reeves	jedi_master_craig@yahoo.com	Hopkinsville	42240	5/17/13 12:47	Keep Bacon Bacon in the Haight
laura	hughes	nobledoggette@hotmail.com	newark	43055	5/18/13 0:50	Keep Bacon Bacon in the Haight
jJoseph	French, JD	joecrew2002@yahoo.com	Columbus, OH	43065	5/20/13 11:22	Keep Bacon Bacon in the Haight
nancy	bradley	jeffnancy2011@hotmail.com	urbana	43078	5/18/13 10:09	Keep Bacon Bacon in the Haight
shaun	hough	shaunhough@hotmail.com	westerville	43081	5/21/13 3:02	Keep Bacon Bacon in the Haight
Mac	Callahan	timemachine57007@yahoo.com	Circleville	43113	6/13/13 9:29	Keep Bacon Bacon in the Haight
Nicole	Shorter	darlingnikki1986@yahoo.com	Columbus	43203	5/17/13 15:02	Keep Bacon Bacon in the Haight
Tim	Prince	timprince68@gmail.com	Columbus	43209	5/20/13 17:15	Keep Bacon Bacon in the Haight
Jenifer	Fleet	jenifersf@hotmail.com	Columbus	43230	5/19/13 3:59	Keep Bacon Bacon in the Haight
Gregory	Vatter	varterman1@yahoo.com	Columbus	43232	5/21/13 10:02	Keep Bacon Bacon in the Haight
Rob	Martin	robstals@woh.rr.com	Bowling Green	43402	5/20/13 12:44	Keep Bacon Bacon in the Haight

Doc	Farmer	Doc.Farmer@gmail.com	Lakewood	44107	5/17/13 9:20	Keep Bacon Bacon in the Haight
Janie	Hammett	Janeshays@yahoo.com	Akron	44303	2/11/13 9:17	Keep Bacon Bacon in the Haight
Linda	Greig	Linderlou8@hotmail.com	Massillon	44646	5/17/13 20:33	Keep Bacon Bacon in the Haight
Evan	Hudson	ehudson7@kent.edu	Canton	44718	5/19/13 10:55	Keep Bacon Bacon in the Haight
Matt	Merrill	Silvertab2001@hotmail.com	Canton	44720	5/19/13 12:40	Keep Bacon Bacon in the Haight
Kay	Phillips	kasco03@yahoo.com	Pleasant Plain	45162	5/18/13 3:42	Keep Bacon Bacon in the Haight
Aaron	Hanover	aaron_hanover@rocketmail.com	Troy	45373	5/17/13 18:50	Keep Bacon Bacon in the Haight
Jesse	Gifford	jessegifford@gmail.com	Centerville	45459	5/22/13 4:27	Keep Bacon Bacon in the Haight
Doug	Rhine	kyoyagehound@woh.rr.com	Lima	45806	5/21/13 12:32	Keep Bacon Bacon in the Haight
William	Maize	bill.maize@gmail.com	Bluffton	45817	5/20/13 14:29	Keep Bacon Bacon in the Haight
Ann	Carr	yankeefanann@sbcglobal.net	Fishers, IN	46037	5/21/13 12:57	Keep Bacon Bacon in the Haight
Amanda	Kinney	amanda_kinney25@yahoo.com	Sharpsville	46068	2/11/13 10:16	Keep Bacon Bacon in the Haight
Elisabeth	Belleville	libbeybellephotography@yahoo.com	Indianapolis	46123	2/11/13 9:43	Keep Bacon Bacon in the Haight
shelley	veazie	shelleyvz@hotmail.com	Indianapolis	46202	2/11/13 9:40	Keep Bacon Bacon in the Haight
roy	lacy	rlacy1980@gmail.com	indianapolis	46222	5/20/13 18:21	Keep Bacon Bacon in the Haight
Bill	Walker	beasalwal@yahoo.com	Munster	46321	5/21/13 5:08	Keep Bacon Bacon in the Haight
gary	long	mathiasdamouf7@yahoo.com	hammond	46323	5/20/13 4:31	Keep Bacon Bacon in the Haight
Alicia	Rojo	alicia_rojo@ymail.com	Merrillville	46410	5/17/13 18:34	Keep Bacon Bacon in the Haight
Ashley	Denton	adenton02@hotmail.com	Goshen	46528	5/18/13 10:33	Keep Bacon Bacon in the Haight
jesus	juarez	jpegasso1@yahoo.com	south bend	46615	5/18/13 4:26	Keep Bacon Bacon in the Haight
Brandon	McGill	mac.2.j.z@gmail.com	Fort Wayne	46818	5/20/13 11:25	Keep Bacon Bacon in the Haight
Michael	Moore	qb3pg21@yahoo.com	Kokomo	46901	5/20/13 11:53	Keep Bacon Bacon in the Haight
Jeff	Morgan	jeffmorgan04@live.com	Nashville	47448	5/20/13 15:24	Keep Bacon Bacon in the Haight
Robin	Gouverneur	govrob@yahoo.com	Elberfeld	47613	5/21/13 7:45	Keep Bacon Bacon in the Haight
Marsha	Carlock	marshkc@hotmail.com	Terre Haute	47803	5/17/13 15:32	Keep Bacon Bacon in the Haight
Kyle	Bledsoe	kyle4633@gmail.com	Lafayette	47909	2/11/13 12:28	Keep Bacon Bacon in the Haight
Barbara	MacInnis	bj.macinnis@gmail.com	Royal Oak	48073	2/13/13 11:39	Keep Bacon Bacon in the Haight
Jim	Wheelock	jameswheelock@hotmail.com	Warren	48092	5/22/13 6:34	Keep Bacon Bacon in the Haight
Ann	Dwyer	anndwyer78@gmail.com	Dexter	48130	5/17/13 8:29	Keep Bacon Bacon in the Haight
Ryan	Martin	goalie1020@aol.com	Taylor	48180	5/21/13 7:54	Keep Bacon Bacon in the Haight
Jennifer	Perri	jenperri@ymail.com	Taylor	48180	5/18/13 11:13	Keep Bacon Bacon in the Haight
Susan	Binder	miss_sue1983@yahoo.com	Riverview	48193	5/21/13 7:47	Keep Bacon Bacon in the Haight
George	Watkins	g.watkins31@yahoo.com	Waterford	48329	5/17/13 17:18	Keep Bacon Bacon in the Haight
jayne	decker	gjkjdecker@aol.com	fenton	48430	5/21/13 7:36	Keep Bacon Bacon in the Haight
Angelica	Tobias	ajt9089@gmail.com	Bay City	48708	5/20/13 15:24	Keep Bacon Bacon in the Haight
Micki	Jansen	justmemicki@hotmail.com	Corunna Mi.	48817	2/11/13 9:28	Keep Bacon Bacon in the Haight
sean	johnson	logg@meatbbq.com	lansing, mi	48906	5/20/13 13:48	Keep Bacon Bacon in the Haight
josh	schaefer	schaefjl@hotmail.com	lansing	48912	2/11/13 20:13	Keep Bacon Bacon in the Haight
Dick	Latham	rlatham1234@gmail.com	Canadian Lakes	49346	5/18/13 17:36	Keep Bacon Bacon in the Haight
Todd	Quick	chickens@peoplepc.com	Grand Rapids, Michigan	49544	5/18/13 3:36	Keep Bacon Bacon in the Haight
Jake	Bedore	jbedore@osmose.com	Laurium	49913	5/26/13 5:03	Keep Bacon Bacon in the Haight
Justin	Kinard	jdkinard33@gmail.com	Urbandale	50322	5/21/13 7:57	Keep Bacon Bacon in the Haight
Patrick	Strait	prs7171@gmail.com	Waterloo IA	50707	5/20/13 16:55	Keep Bacon Bacon in the Haight

Susan	Carroll	Susan.w.carroll@gmail.com	Ely	52227	5/10/13 15:14	Keep Bacon Bacon in the Haight
Michael	Ciha	cihapet@yahoo.com	North Liberty	52317	5/21/13 13:22	Keep Bacon Bacon in the Haight
Robert	Kilgen	notch.one@ovi.com	cedar rapids	52401	5/21/13 12:05	Keep Bacon Bacon in the Haight
Wanda	Swafford	gohsman05@aol.com	Burlington	52601	5/17/13 19:13	Keep Bacon Bacon in the Haight
Jason	Schroeder	jasonbschroeder@gmail.com	Davenport	52804	5/21/13 4:30	Keep Bacon Bacon in the Haight
Joshua	Dekker	ecwmadman316@yahoo.com	Sheboygan, WI	53081	5/21/13 8:58	Keep Bacon Bacon in the Haight
art	hager	radgumb0@msn.com	milwaukee	53110	5/18/13 5:25	Keep Bacon Bacon in the Haight
Joey	Bishop	fsuchamp29@gmail.com	Kenosha	53142	5/21/13 7:49	Keep Bacon Bacon in the Haight
Samuel	Unger	samuel.unger@yahoo.com	Chicago	53168	5/21/13 9:53	Keep Bacon Bacon in the Haight
Randy	Darty	randy.darty@spx.com	Waukesha	53186	5/21/13 5:43	Keep Bacon Bacon in the Haight
Joyce	Ampe	ampe3214@msn.com	Racine	53405	2/10/13 22:38	Keep Bacon Bacon in the Haight
Lisa-Marie	Bartlett	mrnmrsrbnsams@yahoo.com	Janesville	53546	5/23/13 2:35	Keep Bacon Bacon in the Haight
Kent	Taylor	kenttaylor84@gmail.com	Madison	53711	5/17/13 18:04	Keep Bacon Bacon in the Haight
john	templeton	johnptemp1@aol.com	green Bay WI	54313	5/21/13 5:13	Keep Bacon Bacon in the Haight
michael	Fink	chastig@gmail.com	Wausau	54403	5/20/13 10:27	Keep Bacon Bacon in the Haight
katina	hintz	tinaluehines@gmail.com	wisconsin rapids	54494	5/21/13 7:08	Keep Bacon Bacon in the Haight
Christopher	Huiras	fisheagle18@gmail.com	La Crosse	54601	5/22/13 19:49	Keep Bacon Bacon in the Haight
Jason	Melton	jasonsmelton@gmail.com	Spooner	54801	5/20/13 13:17	Keep Bacon Bacon in the Haight
Sherry	Galow	sgtrouble69@yahoo.com	Appleton	54911	5/21/13 13:59	Keep Bacon Bacon in the Haight
KEVIN	PETERSON	gemax231@gmail.com	MENASHA	54952	5/20/13 4:49	Keep Bacon Bacon in the Haight
brian	jack	brianpjack@yahoo.com	new london	54961	2/10/13 19:37	Keep Bacon Bacon in the Haight
Mark	Bollinger	mark.bollinger@bollingergroup.net	Cottage Grove	55016	5/20/13 10:51	Keep Bacon Bacon in the Haight
Jon	Flatland	jonflatland@gmail.com	Elko, MN	55020	5/21/13 7:35	Keep Bacon Bacon in the Haight
Duane	Carlson	dcarlson@smig.net	Owatonna	55060	5/21/13 6:09	Keep Bacon Bacon in the Haight
Jeff	Broberg	jbroberg1021@yahoo.com	Eagan	55122	5/21/13 9:02	Keep Bacon Bacon in the Haight
Gabi	Winkels	gabigesch@gmail.com	Minneapolis	55408	5/21/13 13:37	Keep Bacon Bacon in the Haight
Hannah	Ganske	hannah.ganske@gmail.com	Minneapolis	55408	5/21/13 13:08	Keep Bacon Bacon in the Haight
Evan	Hiltunen	NeoLuxStudios@gmail.com	Minneapolis	55412	5/21/13 5:15	Keep Bacon Bacon in the Haight
Scott	Schraufnagel	schraufnagelscott@gmail.com	Minneapolis	55419	5/21/13 8:15	Keep Bacon Bacon in the Haight
ron	smith	buyacyclonepc@aol.com	virginia	55792	5/21/13 7:54	Keep Bacon Bacon in the Haight
Mary	Hanson	mfhanson52@charter.net	Austin	55912	5/21/13 12:24	Keep Bacon Bacon in the Haight
Marci	Bacon	mahoffman3042@gmail.com	Stewartville	55976	5/21/13 8:04	Keep Bacon Bacon in the Haight
Donnis	Solberg	mochajaz@paulbunyan.net	Bemidji, Mn	56601	5/17/13 15:58	Keep Bacon Bacon in the Haight
julie	johnson	julie@custer.com	custer city	57730	2/11/13 15:32	Keep Bacon Bacon in the Haight
Brenda	Borjas	yamahama@gmail.com	polaris,Mt	59746	5/10/13 14:36	Keep Bacon Bacon in the Haight
JIMMY	GATZ	JimGRibs@aol.com	GLENVIEW	60025	5/21/13 15:14	Keep Bacon Bacon in the Haight
Suzette	Elmzen	Suzettescleaning@aol.com	Lake Zurich	60047	5/21/13 15:36	Keep Bacon Bacon in the Haight
John	Thompson	Jthom1957@yahoo.com	Beach Park, IL	60099	5/20/13 18:30	Keep Bacon Bacon in the Haight
Daniel	Rupp	CaptDan52@sbcglobal.net	South Elgin	60177	5/21/13 8:12	Keep Bacon Bacon in the Haight
Mike	Doyle	MikeDoyle89@gmail.com	Orland Park	60467	5/20/13 11:38	Keep Bacon Bacon in the Haight
Jeff	Weidman	Jweidman@wideopenwest.com	Naperville	60564	2/11/13 19:32	Keep Bacon Bacon in the Haight
Ian	Swope	ian.swope@gmail.com	Chicago	60612	5/20/13 12:59	Keep Bacon Bacon in the Haight
Glenn	Gentile	dryleavesandhunt@yahoo.com	Chicago	60620	5/19/13 8:33	Keep Bacon Bacon in the Haight

Tom	Sullivan	cheftom53@gmail.com	South Beloit	61080	5/18/13 8:06	Keep Bacon Bacon in the Haight
Paula	Marshall	alwayspsd@yahoo.com	Princeton	61356	5/17/13 18:44	Keep Bacon Bacon in the Haight
Debby	Stebel	2debby@gmail.com	Urbana	61801	5/21/13 16:35	Keep Bacon Bacon in the Haight
Alex	Barth	it.bleeds.dry@gmail.com	Belleville	62221	5/21/13 4:17	Keep Bacon Bacon in the Haight
DON	WEST	DWEST_37@HOTMAIL.COM	PANA	62557	5/20/13 14:35	Keep Bacon Bacon in the Haight
Ashleigh	Nation	Ashleynation@rocketmail.com	Pana	62557	5/17/13 18:57	Keep Bacon Bacon in the Haight
Jerry	VanMeter	Misjer4@aol.com	Sherman	62684	2/11/13 15:11	Keep Bacon Bacon in the Haight
Jeremy	Duty	jduty1983@gmail.com	Anna	62906	5/21/13 7:07	Keep Bacon Bacon in the Haight
Marcus	Smith	milkchok12@netscape.net	Saint Louis	63120	5/21/13 7:45	Keep Bacon Bacon in the Haight
chris	ones	chrisjonesphotocomstudios@yahoo.com	st louis	63139	5/21/13 5:00	Keep Bacon Bacon in the Haight
Jim	Hutinger	oldOone@yahoo.com	Jefferson City	65109	5/21/13 6:38	Keep Bacon Bacon in the Haight
tanya	chorempa	rosered88@hotmail.com	ottaw	66067	5/17/13 18:13	Keep Bacon Bacon in the Haight
Gene	Twomey	genegolfs@gmail.com	kansas city, ks	66103	5/22/13 6:47	Keep Bacon Bacon in the Haight
Cynthia	Barber	cindybarber65@hotmail.com	Manhattan	66502	5/18/13 4:52	Keep Bacon Bacon in the Haight
mark	trostle	eagle6969@att.net	salina	67401	5/21/13 3:39	Keep Bacon Bacon in the Haight
James	Berman	BigDaddy@BigEasyDaddy.com	New Orleans	70125	5/21/13 6:01	Keep Bacon Bacon in the Haight
Adam	Mouton	adam.mouton@cox.net	Broussard, LA	70518	5/20/13 10:52	Keep Bacon Bacon in the Haight
Jennifer	David	jldavid1@gmail.com	Yukon	73099	5/21/13 15:17	Keep Bacon Bacon in the Haight
Mel	Johnson	bslandc@yahoo.com	OKC	73108	5/21/13 19:21	Keep Bacon Bacon in the Haight
Joel	Slaton	Jwsuro@hotmail.com	Okc	73118	5/24/13 18:11	Keep Bacon Bacon in the Haight
Angie	Bertus	Jarman4144@yahoo.com	Oklahoma City	73142	5/20/13 14:13	Keep Bacon Bacon in the Haight
William	Barnett	321wjb@gmail.com	Oklahoma	73162	5/20/13 18:07	Keep Bacon Bacon in the Haight
Daniel	Stoszek	Daniel.st@seznam.cz	Karvina	73401	5/17/13 18:17	Keep Bacon Bacon in the Haight
jessica	stephens	szussa@gmail.com	woodward	73801	5/17/13 19:54	Keep Bacon Bacon in the Haight
Ernst	Hill	ernstdh@gmail.com	Glenpool	74033	5/21/13 7:43	Keep Bacon Bacon in the Haight
Bill	Duane	public@billduane.com	San Francisco	74117	5/10/13 11:15	Keep Bacon Bacon in the Haight
Matthew	Smith	smith7980@gmail.com	Shidler	74652	5/21/13 8:47	Keep Bacon Bacon in the Haight
Jules	G	skouax@hotmail.fr	Paris, France	75017	2/10/13 21:03	Keep Bacon Bacon in the Haight
Robert	Sudbury	robertsudburyiii@hotmail.com	Frisco	75035	5/20/13 20:24	Keep Bacon Bacon in the Haight
Ron	MacLeod	ronmacleod@sbcglobal.net	Grand Prairie	75050	5/17/13 10:51	Keep Bacon Bacon in the Haight
Tara	Nedbalek	Tcnedbalek@gmail.com	Irving	75061	5/21/13 7:09	Keep Bacon Bacon in the Haight
Jared	Richardson	jared@pyro.co	Irving	75063	5/18/13 5:52	Keep Bacon Bacon in the Haight
Jonathan	Varrassi	j.varrassi@gmail.com	Garland	75074	2/11/13 9:15	Keep Bacon Bacon in the Haight
Jeff	Lee	Jdlee33@gmail.com	Prosper	75078	5/18/13 5:51	Keep Bacon Bacon in the Haight
Jason	Tolleson	Jasontolleson@gmail.com	Fate	75087	5/21/13 10:50	Keep Bacon Bacon in the Haight
Eric	Pinola	eric.pinola@gmail.com	Desoto	75115	5/17/13 13:52	Keep Bacon Bacon in the Haight
Dyanne	Tolleson	dyannetolleson@hotmail.com	Fate, TX	75132	5/21/13 13:23	Keep Bacon Bacon in the Haight
fred	gorman	petitions@frednlisa.com	Hutchins Tx	75141	5/29/13 18:28	Keep Bacon Bacon in the Haight
Cheryl	Slaughter	ladysnake828@yahoo.com	Mesquite	75149	5/29/13 18:39	Keep Bacon Bacon in the Haight
Jason	Perry	trakeen3401@hotmail.com	Tyler	75701	5/20/13 14:22	Keep Bacon Bacon in the Haight
Chalino	Sanchez	duranf1234@yahoo.com	Fort Worth	76118	5/22/13 12:05	Keep Bacon Bacon in the Haight
David	Hill	david.maurice.hill@gmail.com	Denton	76208	5/22/13 12:12	Keep Bacon Bacon in the Haight
Erka	Park	erikab247@gmail.com	houston	77025	5/17/13 16:52	Keep Bacon Bacon in the Haight

Dirk	Diggler	Dirkdiggler@dirkdigsyou.org	Houston	77031	5/21/13 17:22	Keep Bacon Bacon in the Haight
james	copple	jcopp71@gmail.com	houston	77056	5/20/13 16:49	Keep Bacon Bacon in the Haight
Richard	Guzman	Rguzman10@hotmail.com	Houston	77062	5/20/13 13:57	Keep Bacon Bacon in the Haight
Julia	Ford	juliaford40@yahoo.com	Houston	77076	5/18/13 4:52	Keep Bacon Bacon in the Haight
David	Underwood	dlunderwood742@gmail.com	Houston	77102	5/18/13 8:43	Keep Bacon Bacon in the Haight
Jackie	Gilchrist	jackiegilchrist86@gmail.com	Spring	77373	3/28/13 19:42	Keep Bacon Bacon in the Haight
Jordan	Gilchrist	kgilchrist1337@gmail.com	Spring	77373	3/28/13 19:41	Keep Bacon Bacon in the Haight
Shannon Erin	Louvin	sionan@hotmail.com	Houston	77378	5/20/13 12:32	Keep Bacon Bacon in the Haight
Ken	Martin	kenmartin90@gmail.com	The Woodlands	77382	5/18/13 5:17	Keep Bacon Bacon in the Haight
William	Brumble	W.Brumble@gmail.com	Baytown	77520	5/22/13 10:43	Keep Bacon Bacon in the Haight
Lloyd	Lively	llively3@comcast.net	Baytown	77520	5/21/13 7:39	Keep Bacon Bacon in the Haight
richard	davis	rjdavis_americlean@hotmail.com	friendswood	77546	5/20/13 10:42	Keep Bacon Bacon in the Haight
Frederick	Wolfe	fwolfe2012@gmail.com	Winnie	77665	5/17/13 18:57	Keep Bacon Bacon in the Haight
eric	linares	eric_linares@baylor.edu	beaumont	77701	5/17/13 20:56	Keep Bacon Bacon in the Haight
Christy	Klokker	cklokker@gvtc.com	Boerne	78006	5/21/13 7:37	Keep Bacon Bacon in the Haight
Chuck	Monney	camonney@gmail.com	San Antonio	78255	5/20/13 18:10	Keep Bacon Bacon in the Haight
Jason	Ruppel	roopie9391@gmail.com	Corpus Christi	78418	5/21/13 6:53	Keep Bacon Bacon in the Haight
Kirsten	Holmes	holmes_kirsty@yahoo.com	Pflugerville	78660	5/21/13 8:55	Keep Bacon Bacon in the Haight
Dan	Poggemiller	kb5two@sbcglobal.net	Round Rock	78664	5/21/13 13:15	Keep Bacon Bacon in the Haight
Brian	Lentz	blentz@austin.rr.com	Wimberley	78676	5/20/13 10:39	Keep Bacon Bacon in the Haight
Ian	VARley	ian@ianvarley.com	Austin	78723	2/10/13 21:02	Keep Bacon Bacon in the Haight
Kate	Loar	shhhkate@gmail.com	Austin	78751	2/10/13 22:10	Keep Bacon Bacon in the Haight
Ken	Wiley	kenwiley_62@hotmail.com	Del Rio	78840	5/20/13 12:16	Keep Bacon Bacon in the Haight
John	Davis	cowboy161@windstream.net	Shallowater, Texas	79363	5/20/13 13:13	Keep Bacon Bacon in the Haight
Johan	Been	bronciac@gmail.com	Aurora	80011	5/20/13 12:45	Keep Bacon Bacon in the Haight
Gene	Kobneck	genekob@comcast.net	Broomfield	80020	5/20/13 16:01	Keep Bacon Bacon in the Haight
Jon	Been	jhb0526@gmail.com	Parker	80134	5/17/13 18:12	Keep Bacon Bacon in the Haight
Wayne	Kennedy	Waynecsu19@aol.com	Denver	80204	5/20/13 11:18	Keep Bacon Bacon in the Haight
Paul	Bailey	gpaulbailey@gmail.com	Boulder	80307	5/21/13 8:45	Keep Bacon Bacon in the Haight
Scott	Morton	scottmorton65@msn.com	Longmont	80501	5/18/13 7:48	Keep Bacon Bacon in the Haight
Julia	Kennedy	jak1197@aol.com	Fort Collins	80524	5/20/13 11:33	Keep Bacon Bacon in the Haight
Chris	Littlebury	djrj226@hotmail.com	Greeley	80634	2/11/13 9:02	Keep Bacon Bacon in the Haight
Diney	Williams	ghetto_german_gurl_1206@yahoo.com	fountain	80817	5/17/13 20:50	Keep Bacon Bacon in the Haight
Deborah	Berry	wirteme@yahoo.com	Colorado Springs	80907	5/21/13 15:34	Keep Bacon Bacon in the Haight
Joshua	Kanen	joshua.kanen@gmail.com	Alamosa	81101	5/18/13 3:42	Keep Bacon Bacon in the Haight
Jeannette	Solinsky	jeannettesolinsky@yahoo.com	Center	81125	5/21/13 5:43	Keep Bacon Bacon in the Haight
Banyat	Ross	banyatross@hotmail.com	Canon Cty	81212	5/21/13 1:20	Keep Bacon Bacon in the Haight
Stephen	Ross	ross163103@gmail.com	Canon City	81212	5/20/13 23:03	Keep Bacon Bacon in the Haight
Anthony	Flanagan	anthonyphoto@hotmail.com	Grand Junction	81501	5/20/13 10:01	Keep Bacon Bacon in the Haight
Laura	Wachler	greenshoetc@aol.com	Grand Junction	81507	5/21/13 10:25	Keep Bacon Bacon in the Haight
Mike	Lani	baddog357@hotmail.com	Meeker	81641	5/20/13 10:39	Keep Bacon Bacon in the Haight
Sharon	Lamm Acord	slamm55@msn.com	Cheyenne	82009	5/21/13 18:39	Keep Bacon Bacon in the Haight
Paul	Adams	libertywyo@hotmail.com	Wheatland	82201	5/21/13 18:30	Keep Bacon Bacon in the Haight

marshall	sanserson	wyohonyocks@yahoo.com	wheatland	82201	5/21/13 7:52	Keep Bacon Bacon in the Haight
Ryan	Bramwell	brammerhammer23@gmail.com	Idaho Falls	83404	5/18/13 20:10	Keep Bacon Bacon in the Haight
Sonja	Pierce	SonjaMPierce@gmail.com	Homedale	83628	5/21/13 7:06	Keep Bacon Bacon in the Haight
Stephen	Lewis	spudtraffic@msn.com	Meridian	83646	2/10/13 21:34	Keep Bacon Bacon in the Haight
Cindy	Cavanaugh	seagrinn8899@hotmail.com	Nampa	83687	5/21/13 7:52	Keep Bacon Bacon in the Haight
Chris	Straughan	cmjpsstraughan@q.com	Heber City	84032	5/21/13 10:14	Keep Bacon Bacon in the Haight
Mark	Walker	gatortheraider96@yahoo.com	PG	84062	5/21/13 7:40	Keep Bacon Bacon in the Haight
Allen	Miller	allenatco@gmail.com	Syracue	84075	5/18/13 6:26	Keep Bacon Bacon in the Haight
aimee	mann	aimeemann123@gmail.com	sandy Ut	84093	5/28/13 2:10	Keep Bacon Bacon in the Haight
brittany	stevens	brittanystevens18@gmail.com	san francisco	84118	4/6/13 15:17	Keep Bacon Bacon in the Haight
Kim	Booth	kimmbooth@gmail.com	Price	84501	5/21/13 14:03	Keep Bacon Bacon in the Haight
Gary	Cohn	Mzt8877@gmail.com	Oakland	84611	5/16/13 6:53	Keep Bacon Bacon in the Haight
Brian	Reese	chicken_lover98@yahoo.com	Phoenix	85032	2/11/13 16:15	Keep Bacon Bacon in the Haight
Jeff	Carter	Jeffrey.carter1@cox.net	Chandler	85224	5/28/13 18:12	Keep Bacon Bacon in the Haight
Ian	Wilkie	fleafish@gmail.com	Chandler	85225	5/20/13 14:12	Keep Bacon Bacon in the Haight
Travis	Bedel	bedelgeuse@me.com	Scottsdale	85255	5/19/13 14:43	Keep Bacon Bacon in the Haight
matt	kartozian	randomdudeaz@gmail.com	scottsdale	85260	2/12/13 22:05	Keep Bacon Bacon in the Haight
Michelle	Olson	mc79olson@yahoo.com	Tempe	85282	5/16/13 20:37	Keep Bacon Bacon in the Haight
kim	allen	ksgirl47@hotmail.com	glendale	85302	5/21/13 7:16	Keep Bacon Bacon in the Haight
Linda	Bereda	monkieb@yahoo.com	Glendale	85307	2/11/13 10:33	Keep Bacon Bacon in the Haight
john	bereda	john_bereda@yahoo.com	glendale	85307	2/10/13 19:53	Keep Bacon Bacon in the Haight
Sharon	Ruggieri	mrsmomx6@yahoo.com	Peoria	85381	3/14/13 12:57	Keep Bacon Bacon in the Haight
bill	cunningham	jamaica98@cox.net	peoria	85383	2/11/13 11:18	Keep Bacon Bacon in the Haight
bryan	boswell	bryanboswell47@yahoo.com	vail	85641	5/20/13 10:56	Keep Bacon Bacon in the Haight
Veronika	Mendez	Veronikam2005@yahoo.com	Tucson	85704	5/17/13 18:01	Keep Bacon Bacon in the Haight
Donna	Parisi	nychamps2@aol.com	Tucson	85705	5/21/13 17:08	Keep Bacon Bacon in the Haight
Cindi	Allocca	cindiallocca@live.com	Tucson	85711	5/21/13 9:08	Keep Bacon Bacon in the Haight
Nathan	Anderson	alien3232@hotmail.com	Tucson	85712	5/25/13 18:38	Keep Bacon Bacon in the Haight
Barry	Lebow	barry@choice-computers.net	Tucson	85739	5/18/13 9:26	Keep Bacon Bacon in the Haight
Patricio	Alcivar	antuco48@gmail.com	Tucson	85739	2/10/13 22:30	Keep Bacon Bacon in the Haight
Linda	Alcivar	linda.alcivar@gmail.com	Tucson	85739	2/10/13 22:29	Keep Bacon Bacon in the Haight
gretchen	simpson	gretchdid@msn.com	Tucson	85745	5/21/13 7:51	Keep Bacon Bacon in the Haight
glen	matlock	glenmatlock1962@yahoo.com	albuquerque	87108	5/21/13 7:41	Keep Bacon Bacon in the Haight
carolyn	dean	dallasdean211@aol.com	Albuquerque	87110	5/13/13 9:25	Keep Bacon Bacon in the Haight
Matthew	Morales	matthewmorales79@gmail.com	Albuquerque	87111	2/11/13 9:51	Keep Bacon Bacon in the Haight
Jennifer	Lagrassa	Jenifer1176@gmail.com	Albuquerque	87114	2/11/13 12:20	Keep Bacon Bacon in the Haight
Andrew	Griego	drew51nm2@yahoo.com	Albuquerque	87120	5/17/13 18:11	Keep Bacon Bacon in the Haight
Jim	Leon	Prepcoach@gmail.com	Rio Rancho NM	87124	5/20/13 16:46	Keep Bacon Bacon in the Haight
Michael	Slaughter	bgpnnm@comcast.net	Los Alamos, NM	87544	5/20/13 10:25	Keep Bacon Bacon in the Haight
Paul	Blevins	pblevins4@hotmail.com	Cimarron	87714	5/20/13 14:15	Keep Bacon Bacon in the Haight
lance	hawk	aljaron@1yahoo.com	Fallon	88406	5/20/13 11:30	Keep Bacon Bacon in the Haight
Allen	Bushard	Allenbushard@gmail.com	Henderson	89074	5/20/13 11:25	Keep Bacon Bacon in the Haight
Jennifer	Panozzo	thanatasha@gmail.com	Las Vegas	89107	5/17/13 18:21	Keep Bacon Bacon in the Haight

Caryn	Puritz	cpuritz@yahoo.com	Las Vegas	89117	2/10/13 23:35	Keep Bacon Bacon in the Haight
Jordan	Partier	partierj@gmail.com	Las Vegas	89117	2/10/13 23:17	Keep Bacon Bacon in the Haight
Debbie	Smith	lvladyluck8062@yahoo.com	Las Vegas	89120	5/20/13 14:14	Keep Bacon Bacon in the Haight
Alan	Mizuki	alan_mizuki@me.com	Las Vegas	89123	2/11/13 11:30	Keep Bacon Bacon in the Haight
Kelly	Pond	sengaeriel@yahoo.com	Las Vegas	89131	5/17/13 11:21	Keep Bacon Bacon in the Haight
Carolyn	Hartman	Raideretteq@hotmail.com	Las Vegas	89131	2/11/13 11:55	Keep Bacon Bacon in the Haight
Edwin	Poindexter	secop218edwin@aol.com	Las Vegas	89147	5/17/13 19:15	Keep Bacon Bacon in the Haight
Louita	Berry	Louitarb@aol.com	Fernley, NV	89408	5/21/13 8:49	Keep Bacon Bacon in the Haight
William	dolan	dolanwilliam309@gmail.com	Fernley	89408	5/16/13 14:18	Keep Bacon Bacon in the Haight
Susan	Ballinger	sueballinger@hotmail.com	Sparks	89434	5/21/13 9:59	Keep Bacon Bacon in the Haight
Beverly	Mason	beverly_mason@mail.tmc.edu	Sparks	89434	5/18/13 7:31	Keep Bacon Bacon in the Haight
Gretchen	Schmauder	gcschmauder@yahoo.com	Reno	89436	5/17/13 9:42	Keep Bacon Bacon in the Haight
John	Linn	jtlinn@mac.com	Reno	89509	5/20/13 20:55	Keep Bacon Bacon in the Haight
Mark	McMasters	Renoparrot@aol.com	Reno	89509	2/10/13 20:09	Keep Bacon Bacon in the Haight
michelle	torres	mtorres042001@yahoo.com	reno	89523	2/10/13 22:33	Keep Bacon Bacon in the Haight
Susan	Burns	suzisk8@gmail.com	Carson City NV	89706	2/11/13 11:42	Keep Bacon Bacon in the Haight
josh	beck	joshbeck@gmail.com	los angeles	90012	5/19/13 10:43	Keep Bacon Bacon in the Haight
Carolyn	Townsend	funtown@earthlink.net	Los Angeles	90026	5/19/13 11:35	Keep Bacon Bacon in the Haight
Lee	Sacks	Lee.sacks@gmail.com	Los Angeles	90027	3/13/13 15:17	Keep Bacon Bacon in the Haight
WhoareThose	Neighbors	who@cwho.com	NameTheNeighbors	90039	5/18/13 14:49	Keep Bacon Bacon in the Haight
Pauline	Bautista	cheeseballs87@gmail.com	Los Angeles	90039	5/18/13 14:38	Keep Bacon Bacon in the Haight
Sabrina	Gizzo	gizzo@mac.com	Los Angeles	90039	2/11/13 12:07	Keep Bacon Bacon in the Haight
Steven	Vargas	steven.vargas@gmail.com	Los Angeles	90039	2/10/13 19:50	Keep Bacon Bacon in the Haight
Kirstin	Sarfde	kirstin12282@yahoo.com	Los Angeles	90046	2/10/13 22:03	Keep Bacon Bacon in the Haight
Quincy	Freeman	cue@qg3speed.com	Los Angeles	90047	2/11/13 9:02	Keep Bacon Bacon in the Haight
G	Bercutt	gbercutt@yahoo.com	LA	90048	5/10/13 15:52	Keep Bacon Bacon in the Haight
Mr.	Porkers	bporkers@att.net	Neverland	90054	5/18/13 14:43	Keep Bacon Bacon in the Haight
Dawn	Kita	kita@usc.edu	LosAngeles	90089	5/18/13 11:54	Keep Bacon Bacon in the Haight
Lynn	Roof	lynnroof@gmail.com	LA	90209	5/10/13 15:53	Keep Bacon Bacon in the Haight
Mot	DeBouche	motdebouche@yahoo.com	Beverly Hills	90210	5/20/13 17:59	Keep Bacon Bacon in the Haight
WhyIBoycott	SanFrancisco	bob@bob.com	IhateSF	90210	5/18/13 12:32	Keep Bacon Bacon in the Haight
Dixie	Normous	dixienormous@yahoo.com	Vacaville	90231	2/10/13 20:54	Keep Bacon Bacon in the Haight
Gregory	Waters	gpwh2os@netzero.net	Hermosa Beach	90254	5/10/13 15:29	Keep Bacon Bacon in the Haight
Mike	Nilsen	MikeNilsen78@yahoo.com	Hermosa BEach	90254	2/12/13 23:03	Keep Bacon Bacon in the Haight
John	Galt	ygalt@fakemail.com	People's Republic of CA	90265	5/18/13 12:53	Keep Bacon Bacon in the Haight
Jennifer	Dickey	jenn10usa@hotmail.com	Los Angeles	90291	5/15/13 10:00	Keep Bacon Bacon in the Haight
Greg	Mackesy	Gregmackesy@aol.com	Santa Monica	90403	6/25/13 16:24	Keep Bacon Bacon in the Haight
Christine	Ernst Bode	bodernst1@yahoo.com	Santa Monica	90403	2/11/13 12:43	Keep Bacon Bacon in the Haight
John	Hernandez	jhernandez110@msn.com	Whittier	90604	5/21/13 11:50	Keep Bacon Bacon in the Haight
Charlie	Waters	cgater@hotmail.com	Cypress	90630	5/10/13 17:04	Keep Bacon Bacon in the Haight
Martin	Kupel	martin.barrie@sbcglobal.net	La Habra	90631	2/10/13 19:19	Keep Bacon Bacon in the Haight
Jocelyn	Uy	jauy511@gmail.com	Cerritos	90703	2/11/13 14:55	Keep Bacon Bacon in the Haight
Maria Loves Bacon	Warnick	eyesfree@mac.com	Lakewood	90712	5/21/13 7:59	Keep Bacon Bacon in the Haight

Adam	Salas	doggx0@netscape.net	Hawaiian Gardens	90716	2/11/13 9:48	Keep Bacon Bacon in the Haight
Michael	Matelyan	mjmjucla@hotmail.com	Wilmington	90744	5/21/13 8:01	Keep Bacon Bacon in the Haight
Monique	Drafton	m_drafton@yahoo.com	Long Beach	90802	5/21/13 7:09	Keep Bacon Bacon in the Haight
Eli	Braden	elibraden@hotmail.com	Sierra Madre, CA	91024	5/20/13 4:33	Keep Bacon Bacon in the Haight
Tatjana	Vejnovic	tatjana.vejnovic@hotmail.com	Los Angeles	91104	2/11/13 9:42	Keep Bacon Bacon in the Haight
william	farrell	tim@farrell.net	pasadena	91105	5/20/13 11:12	Keep Bacon Bacon in the Haight
Martin	Franks	martinfranks399@hotmail.com	Chatsworth	91131	5/20/13 10:31	Keep Bacon Bacon in the Haight
Kevin	Bergesson	kevinbergeson@yahoo.com	West Hills	91307	2/10/13 20:22	Keep Bacon Bacon in the Haight
Dawn	Hubbard	britomart_2000@yahoo.com	Thousand Oaks	91320	5/10/13 16:26	Keep Bacon Bacon in the Haight
Nate	Smith	tejanopirate@gmail.com	Saugus	91350	5/20/13 10:18	Keep Bacon Bacon in the Haight
Gray	Eser	kinetichosis@yahoo.com	Santa Clarita	91350	5/17/13 13:11	Keep Bacon Bacon in the Haight
Allyssa	Bautista	rainbowunicorn674@gmail.com	Valencia	91354	5/18/13 14:41	Keep Bacon Bacon in the Haight
Keith	Matkin	Coachkam@yahoo.com	Santa Clarita	91355	5/20/13 18:09	Keep Bacon Bacon in the Haight
Tiffany	Kennedy	rangerdangerboy@aol.com	Thousand Oaks	91360	5/21/13 10:49	Keep Bacon Bacon in the Haight
Matthew	Ossentjuk	m.ossentjuk@gmail.com	Thoudand Oaks	91360	2/10/13 20:15	Keep Bacon Bacon in the Haight
Jeffery	Olin	jeff@osinsuranceservices.com	Westlake Village	91362	5/18/13 14:19	Keep Bacon Bacon in the Haight
kerfe	bilimoria	kerfebilimoria@live.com	castaic	91384	5/20/13 14:31	Keep Bacon Bacon in the Haight
Porky	Pig	porky@warnerbrothers.com	Burbank	91505	5/14/13 22:54	Keep Bacon Bacon in the Haight
Hugh	Lipton	4949fanz@msn.com	San Fernando Valley	91604	5/18/13 11:32	Keep Bacon Bacon in the Haight
Ray	Guerrero	guerrrorayd@gmail.com	baldwin park	91706	5/21/13 9:06	Keep Bacon Bacon in the Haight
Christina	Quintero	Christinaburks@hotmail.com	Rancho Cucamonga	91730	5/18/13 7:34	Keep Bacon Bacon in the Haight
Lois	Munoz	loismunoz@msn.com	Pomona	91766	2/11/13 12:40	Keep Bacon Bacon in the Haight
Jackie	Munoz	Jack13.munoz@gmail.com	Pomona	91766	2/11/13 9:57	Keep Bacon Bacon in the Haight
Matthew	Villasenor	matthew.villasenor@gmail.com	Temple City	91780	5/24/13 17:25	Keep Bacon Bacon in the Haight
Gus	Thompson	gus@sdbaconfest.com	San Diego	91932	5/21/13 9:42	Keep Bacon Bacon in the Haight
Larry	Vana	panhd51@hotmail.com	San Diego	92024	5/20/13 10:25	Keep Bacon Bacon in the Haight
James	Neeley	sub05wrx@yahoo.com	Pala	92059	2/12/13 21:51	Keep Bacon Bacon in the Haight
Gerald	Barksdale	wareagle593@gmail.com	San Diego	92109	5/17/13 18:43	Keep Bacon Bacon in the Haight
Ronal	Humphrey	yuan_humphrey@hotmail.com	San Diego, CA	92115	5/21/13 8:02	Keep Bacon Bacon in the Haight
Rosa	Mireya	discipulanoctis@gmail.com	San Diego	92115	2/10/13 20:09	Keep Bacon Bacon in the Haight
Colin	Rua	zippoxpyro@hotmail.com	San Diego	92116	5/10/13 9:30	Keep Bacon Bacon in the Haight
Luis	Aguirre	Luisaguirre619@gmail.com	San Diego	92117	5/19/13 1:34	Keep Bacon Bacon in the Haight
Carl	Weiman	carl.weiman@gmail.com	San Francisco	92122	5/13/13 12:35	Keep Bacon Bacon in the Haight
Ryan	Bohan	ryanbohan@gmail.com	San Diego	92123	5/21/13 17:14	Keep Bacon Bacon in the Haight
Jen	Cacioppo	jencacioppo@gmail.com	San Diego	92123	5/21/13 16:25	Keep Bacon Bacon in the Haight
Daria	Carey	daria@careybags.com	San Diego	92126	3/14/13 15:10	Keep Bacon Bacon in the Haight
Clint	Freeman	clintbfreeman@yahoo.com	San Diego	92127	5/21/13 9:11	Keep Bacon Bacon in the Haight
Edmond	Helaire	blackjack612@gmail.com	San Diego	92131	5/21/13 16:37	Keep Bacon Bacon in the Haight
Robert	Esparza	robert@sdbaconfest.com	San Diego	92138	5/21/13 9:14	Keep Bacon Bacon in the Haight
Jose	Vivas	Vivas_jose12@hotmail.com	San Diego	92154	2/11/13 10:45	Keep Bacon Bacon in the Haight
Travis	Dempster	tsdempster@gmail.com	palm Desert	92211	5/20/13 17:56	Keep Bacon Bacon in the Haight
Don	Wyvell	dwyvell@yahoo.com	Banning	92220	5/21/13 14:10	Keep Bacon Bacon in the Haight
Kryshan	Tarazon	Kryshan02@yahoo.com	Imperial	92251	5/28/13 21:12	Keep Bacon Bacon in the Haight

Robert	Mason	alfredeneuman75@yahoo.com	Yucca Valley	92284	5/21/13 7:55	Keep Bacon Bacon in the Haight
tod	anderson	adamspolo@aol.com	Big bear Lake	92315	5/20/13 19:04	Keep Bacon Bacon in the Haight
Daniel	Smith	Dansmith59@hotmail.com	Colton	92324	5/21/13 10:40	Keep Bacon Bacon in the Haight
Noelle	Gaspieg	spiegster98@aol.com	Death Valley	92328	6/10/13 13:18	Keep Bacon Bacon in the Haight
Patrick	McGuirk	Pmcguirk1217@gmail.com	Fontana, CA	92335	5/21/13 7:42	Keep Bacon Bacon in the Haight
Tammy	Lyman	lymabean@att.net	Highland	92346	5/21/13 7:56	Keep Bacon Bacon in the Haight
Barbara	Lewis	heat1bjm@aol.com	Riverside	92509	2/11/13 11:39	Keep Bacon Bacon in the Haight
Justin	Childers	jessdigs@yahoo.com	Concord	92519	5/16/13 5:29	Keep Bacon Bacon in the Haight
Jorge	Rapps	metookit@yahoo.com	Temecula	92592	5/21/13 5:36	Keep Bacon Bacon in the Haight
Casey	Tucker	caseytucker@hotmail.com	Temecula	92596	5/21/13 18:06	Keep Bacon Bacon in the Haight
Liz	Mack	lizmackk@gmail.com	Irvine,CA	92617	5/21/13 19:38	Keep Bacon Bacon in the Haight
Wes	Nicholas	1wesnicholas@gmail.com	Corona del Mar, CA	92625	5/20/13 11:30	Keep Bacon Bacon in the Haight
Heather	Colover	Hsclaw555@gmail.com	Cdm	92625	2/10/13 21:07	Keep Bacon Bacon in the Haight
Tom	Gurbach	tmjgurb@aol.com	Costa Mesa	92627	5/20/13 12:28	Keep Bacon Bacon in the Haight
rachel	karpel	karpelrachel@gmail.com	lake forest	92630	5/23/13 11:34	Keep Bacon Bacon in the Haight
Sarah	Graham	Sbgraham@gmail.com	Huntington Beach	92648	5/13/13 9:36	Keep Bacon Bacon in the Haight
Tracy	Madlener	madhouse5@cox.net	Orange County	92653	3/14/13 15:59	Keep Bacon Bacon in the Haight
Joyce	Nouget	ArtDiva@sbcglobal.net	Newport Beach	92661	2/11/13 19:49	Keep Bacon Bacon in the Haight
Jack	Jacobson	xxlvikingwarrior@gmail.com	Newport Beach	92661	2/11/13 19:48	Keep Bacon Bacon in the Haight
Kimberly	Ward	Kimberlyguard@live.com	Laguna Niguel	92677	5/17/13 18:25	Keep Bacon Bacon in the Haight
Allen	Ells	alldane@hotmail.com	Westminster	92683	5/20/13 12:42	Keep Bacon Bacon in the Haight
Ferd	Berfel	ferd_berfel@rocketmail.com	Anaheim	92805	5/20/13 10:27	Keep Bacon Bacon in the Haight
Robert	Burleson	usrsmn@aim.com	Fullerton	92835	5/20/13 16:01	Keep Bacon Bacon in the Haight
Cynthia	Henkel	mushroomgal01@aim.com	Garden Grove, CA	92840	5/20/13 15:30	Keep Bacon Bacon in the Haight
James	Henkel	musikmakr@aim.com	Garden Grove	92840	5/20/13 14:25	Keep Bacon Bacon in the Haight
David	Gonzales	dagonzalesdagonzales@gmail.com	Orange	92868	5/17/13 18:03	Keep Bacon Bacon in the Haight
selina	magana	selina.magana7@gmail.com	camarillo	93010	5/18/13 20:09	Keep Bacon Bacon in the Haight
Lance	Widener	widener66@gmail.com	Camarillo	93012	5/17/13 18:05	Keep Bacon Bacon in the Haight
Chelsea	Daniels	Extrmmach@aol.com	Ventura	93030	5/18/13 2:33	Keep Bacon Bacon in the Haight
Pat	MC Kenzie	Gpat1965@yahoo.com	Oxnard	93035	5/17/13 15:01	Keep Bacon Bacon in the Haight
Christopher	Ford	chris@stitchesndishes.com	Oxnard	93035	3/14/13 12:11	Keep Bacon Bacon in the Haight
Daniel	J	Notreall@email.com	Oxnard	93035	2/10/13 20:20	Keep Bacon Bacon in the Haight
Richard	Cutting	Cutterr12@aol.com	Simi valley	93063	2/11/13 12:51	Keep Bacon Bacon in the Haight
Robert	Wegert	jay@wegert.net	Simi Valley	93065	5/19/13 8:31	Keep Bacon Bacon in the Haight
Marc	Anderson	cali_jeeper@yahoo.com	Hanford	93230	5/21/13 12:18	Keep Bacon Bacon in the Haight
Tyler	Maxwell	Tjamesmax@gmail.com	Hanford	93230	5/16/13 7:06	Keep Bacon Bacon in the Haight
jeslyn	medina	saphyre23@gmail.com	lemoore	93245	2/11/13 21:47	Keep Bacon Bacon in the Haight
Mark	Fung	MarkFungrn@gmail.com	Visalia	93292	2/13/13 11:12	Keep Bacon Bacon in the Haight
jon	hudak	jonathanbrookshudak@gmail.com	bakersfield	93309	5/20/13 14:58	Keep Bacon Bacon in the Haight
Rebecca	Fussy	Rebeccafussy@yahoo.com	Bakersfield	93312	2/11/13 9:25	Keep Bacon Bacon in the Haight
Andrew	Cannon	triandrew2001@yahoo.com	San Luis Obispo	93401	5/21/13 14:44	Keep Bacon Bacon in the Haight
Shawn	Hangman	Conco2k@yahoo.com	Santa Maria	93455	5/25/13 4:49	Keep Bacon Bacon in the Haight
Kara	McDonald	KMM0589@gmail.com	Palmdale	93550	5/21/13 8:40	Keep Bacon Bacon in the Haight

Sid	Hill	tachyon3000@gmail.com	Rosamond	93560	3/28/13 8:45 Keep Bacon Bacon in the Haight
Angela	Holguin	Cece.holguin@yahoo.com	Clovis	93612	5/17/13 15:16 Keep Bacon Bacon in the Haight
Raul	Garcia	werzoey@yahoo.com	Madera	93637	5/20/13 22:26 Keep Bacon Bacon in the Haight
Cameron	Johnson	cjohnson@unwiredbb.com	Fresno	93711	5/21/13 7:44 Keep Bacon Bacon in the Haight
Nicole	Ghimenti	nghimenti03@yahoo.com	Fresno	93711	2/20/13 21:03 Keep Bacon Bacon in the Haight
Dustin	Crain	Krazid80@yahoo.com	Fresno	93722	2/11/13 19:25 Keep Bacon Bacon in the Haight
Rafael	Valdez	Rafaelgvaldez@gmail.com	Salinas	93905	2/19/13 9:32 Keep Bacon Bacon in the Haight
Meena	Lewellen	meenalewellen@yahoo.com	Carmel Valley	93924	5/17/13 9:24 Keep Bacon Bacon in the Haight
Richard	Sigler	chardero@yahoo.com	Monterey	93940	6/9/13 8:53 Keep Bacon Bacon in the Haight
Manina	Cacioppo	macacioppo@gmail.com	Del Rey Oaks	93940	5/21/13 18:55 Keep Bacon Bacon in the Haight
Robyn	Farmer	robnwithy@aol.com	Monterey	93940	5/21/13 7:37 Keep Bacon Bacon in the Haight
Zena	Zeres	zmzeres@juno.com	monterey	93940	5/19/13 22:38 Keep Bacon Bacon in the Haight
Eric	Lagerstrom	rick@westlog.com	Seaside	93955	5/20/13 12:15 Keep Bacon Bacon in the Haight
Caroline	Chau	ckwokchau@comcast.net	Belmont	94002	3/15/13 2:11 Keep Bacon Bacon in the Haight
Ginny	Heenan	gblaze97@gmail.com	Belmont	94002	2/11/13 21:53 Keep Bacon Bacon in the Haight
daniel	morrison	danieljoshua.morrison@gmail.com	brisbane	94005	2/21/13 17:34 Keep Bacon Bacon in the Haight
mary	callahan	marycal@hotmail.com	brisbane	94005	2/11/13 21:00 Keep Bacon Bacon in the Haight
Kevin	Downing	emsguy@gmail.com	Burlingame	94010	5/21/13 10:29 Keep Bacon Bacon in the Haight
Jacob	Mooallem	jmooallem@urbanschool.org	Hillsborough	94010	5/17/13 20:50 Keep Bacon Bacon in the Haight
Cathy	Granger	grangercathy@gmail.com	Hillsborough	94010	5/17/13 14:36 Keep Bacon Bacon in the Haight
Alexandria	Washburn	alexandriawashburn@gmail.com	Burlingame	94010	2/26/13 10:35 Keep Bacon Bacon in the Haight
John	Meehan	jrm@severson.com	Hillsborough	94010	2/14/13 22:53 Keep Bacon Bacon in the Haight
Nicole	Culver	nculver69@gmail.com	Burlingame	94010	2/11/13 11:08 Keep Bacon Bacon in the Haight
David DJ""	Lee	61thpo@gmail.com	Burlingame	94010	2/11/13 11:06 Keep Bacon Bacon in the Haight
Geraldine	Uharriet	geraldinefloresca@yahoo.com	Burlingame	94010	2/11/13 9:16 Keep Bacon Bacon in the Haight
Tammy	Cheng	tamika1729@aol.com	Burlingame	94010	2/11/13 9:11 Keep Bacon Bacon in the Haight
Samantha	Villatoro	Sammyvillatoro@yahoo.com	Daly city	94014	6/10/13 12:38 Keep Bacon Bacon in the Haight
Sylvia	Flores	Syvia_flores1991@me.com	Daly city	94014	5/31/13 14:08 Keep Bacon Bacon in the Haight
Meida	Wang	mm118@yahoo.com	Daly City	94014	5/22/13 16:23 Keep Bacon Bacon in the Haight
Emarie	Ramirez	Killjoy1331@aol.com	Daly City	94014	5/20/13 12:07 Keep Bacon Bacon in the Haight
Kimberly	Valbuena	Kimberly.valbuena@gmail.com	Daly City	94014	5/16/13 22:11 Keep Bacon Bacon in the Haight
maritza	dominguez	maritza_424@yahoo.com	daly city	94014	2/11/13 9:26 Keep Bacon Bacon in the Haight
Francis	Lee	huranshisu97@sbcglobal.net	Daly City	94014	2/10/13 19:42 Keep Bacon Bacon in the Haight
Victor	Narvaez	vjaviern@gmail.com	Daly City	94015	6/16/13 0:36 Keep Bacon Bacon in the Haight
dia	qirreh	lareinebl@yahoo.com	daly city	94015	5/25/13 8:01 Keep Bacon Bacon in the Haight
Peter	Luong	pluong1@hotmail.com	Daly City	94015	5/11/13 22:35 Keep Bacon Bacon in the Haight
Christina	Dinh	christinatdinh@gmail.com	Daly City	94015	5/10/13 9:57 Keep Bacon Bacon in the Haight
Brent	Boeckman	brentboeckman@gmail.com	Daly City	94015	3/5/13 17:02 Keep Bacon Bacon in the Haight
Abby	Burg	anb614@yahoo.com	Daly City	94015	2/27/13 13:13 Keep Bacon Bacon in the Haight
Ramil	Nobleza	rome.mil@gmail.com	Daly City	94015	2/11/13 23:35 Keep Bacon Bacon in the Haight
Joshua	Wertheim	joshwertheim@gmail.com	Daly City	94015	2/11/13 2:12 Keep Bacon Bacon in the Haight
Jordan	Shepherd	hmb.jordan@gmail.com	Half Moon Bay	94019	5/17/13 22:01 Keep Bacon Bacon in the Haight
Jo	Pomeroy	jopomeroy@gmail.com	Los Altos	94024	2/10/13 19:32 Keep Bacon Bacon in the Haight

Gino	Cavallaro	seekerdark@hotmail.com	menlo park	94025	5/21/13 7:46	Keep Bacon Bacon in the Haight
Emerice E	Stettiner	lzstea@comcast.net	Menlo Park	94025	5/16/13 17:52	Keep Bacon Bacon in the Haight
Amy	Seward	ampstin1377@yahoo.com	Atherton	94027	2/28/13 7:56	Keep Bacon Bacon in the Haight
Dee	Lopez	deniselopezsf@gmail.com	Millbrae, CA	94030	5/20/13 15:09	Keep Bacon Bacon in the Haight
jack	Warner	Jjwarner@sbcglobal.net	millbrae	94030	4/9/13 7:52	Keep Bacon Bacon in the Haight
J	I	jmibarra1987@gmail.com	,illbrae	94030	3/13/13 22:37	Keep Bacon Bacon in the Haight
Miguel	Carrion	multohunter@yahoo.com	Millbrae	94030	3/13/13 20:42	Keep Bacon Bacon in the Haight
Gary	Zuber	gary.zuber@gmail.com	Millbrae	94030	2/10/13 22:50	Keep Bacon Bacon in the Haight
Steven	Singleton	stevenqs@gmail.com	Mountain View	94040	6/14/13 12:33	Keep Bacon Bacon in the Haight
Bret	Belletto	bbelletto@gmail.com	Mountain View	94040	5/21/13 6:55	Keep Bacon Bacon in the Haight
Stephanie	Lichtwardt	stephanielichtwardt@comcast.net	Mountain View	94040	5/20/13 19:57	Keep Bacon Bacon in the Haight
John	Frank	rt66@trendy.org	Mountain View	94040	2/11/13 17:38	Keep Bacon Bacon in the Haight
Annabell	Satterfield	alsatterfield@mindspring.com	Mountain View	94041	5/18/13 10:06	Keep Bacon Bacon in the Haight
Jeff	Morimoto	jmorimoto@hotmail.com	Mountain View	94041	5/17/13 18:02	Keep Bacon Bacon in the Haight
shantel	fullido	sfullido@gmail.com	mountain view	94043	5/6/13 11:08	Keep Bacon Bacon in the Haight
Frances	Baxter	francesbaxter@att.net	Pacifica	94044	5/23/13 11:47	Keep Bacon Bacon in the Haight
Mehran	Hossaini	mehranh@att.net	Pacifica	94044	5/20/13 20:07	Keep Bacon Bacon in the Haight
Debra	Preston	prestond57@aol.com	Pacifica	94044	5/18/13 18:41	Keep Bacon Bacon in the Haight
Chevy	Von Zutphen	LittleMissHustler@hotmail.com	Pacifica	94044	5/17/13 6:43	Keep Bacon Bacon in the Haight
Toni	Russell	toni_russell@sbcglobal.net	Pacifica	94044	5/8/13 17:00	Keep Bacon Bacon in the Haight
Deborah	Nagle-Burks	deborahn2@sbcglobal.net	Pacifica	94044	3/4/13 22:33	Keep Bacon Bacon in the Haight
Dan	Tajbl	Dtajbl@hotmail.com	Pacifica	94044	2/11/13 19:59	Keep Bacon Bacon in the Haight
matt	strachan	thedrake6973@yahoo.com	pacifica	94044	2/11/13 12:45	Keep Bacon Bacon in the Haight
Robert	Susoeff	voidfilter@gmail.com	Pacifica	94044	2/11/13 11:53	Keep Bacon Bacon in the Haight
Jana	Fabros	morbidbuttercup@yahoo.com	Pacifica	94044	2/10/13 21:39	Keep Bacon Bacon in the Haight
Matthew	Kenison	disasterpiece1@msn.com	Pacifica	94044	2/10/13 20:52	Keep Bacon Bacon in the Haight
Emily	Rush	isis_dumare@yahoo.com	Pacifica	94044	2/10/13 19:59	Keep Bacon Bacon in the Haight
Marilyn	Olson	romo327@sbcglobal.net	Pacifica	94044	2/10/13 19:40	Keep Bacon Bacon in the Haight
Phillip	Duff	tgduff@gmail.com	Pacifica	94044	2/10/13 19:01	Keep Bacon Bacon in the Haight
Linda	Love	Rfxdwg01@yahoo.com	Redwood City	94061	5/21/13 8:11	Keep Bacon Bacon in the Haight
Heather	Mann	Manns61497@aol.com	Redwood city	94061	5/16/13 19:41	Keep Bacon Bacon in the Haight
Maral	Mekhjian	mmekhjian@gmail.com	Redwood City	94061	5/15/13 9:44	Keep Bacon Bacon in the Haight
Danielle	Fontaine	danielle.fontaine@gmail.com	Redwood City	94061	5/15/13 8:20	Keep Bacon Bacon in the Haight
Shana	Hackworth	shanaca@gmail.com	redwood city	94061	5/10/13 13:45	Keep Bacon Bacon in the Haight
Valerie	Pacific	Thismightbeit@yahoo.com	Redwood City	94061	3/26/13 13:56	Keep Bacon Bacon in the Haight
Robert	Miller	duncanmiller_727@yahoo.com	Redwood City	94061	2/26/13 20:18	Keep Bacon Bacon in the Haight
Kim	Sanders-Whittle	thefoodbitchess@foodbitchess.com	Redwood City	94061	2/14/13 19:42	Keep Bacon Bacon in the Haight
Aaron	Smith	smith.n.aaron@gmail.com	Redwood City	94061	2/11/13 13:31	Keep Bacon Bacon in the Haight
Olivia	Richards	livrichards@gmail.com	Redwood City	94061	2/11/13 9:04	Keep Bacon Bacon in the Haight
Brandon	Marshall	brandonjamesmarshall@gmail.com	Redwood City	94061	2/10/13 22:35	Keep Bacon Bacon in the Haight
Vicki	Janssen	macaronieyeballs@yahoo.com	Redwood City	94062	5/28/13 20:51	Keep Bacon Bacon in the Haight
Aaron	Plazton	aaronplazton@gmail.com	Woodside	94062	2/12/13 11:55	Keep Bacon Bacon in the Haight
Tyler	Kent	Tylerkent@gmail.com	Redwood City	94062	2/11/13 10:09	Keep Bacon Bacon in the Haight

Leah	David	leahdavid420@gmail.com	Redwood City	94063	5/19/13 14:37	Keep Bacon Bacon in the Haight
Eric	Lopez	lopezmtrx25@aol.com	Redwood City	94063	5/18/13 11:10	Keep Bacon Bacon in the Haight
mandi	wooten	mandiwoot@yahoo.com	redwood city	94063	2/11/13 10:45	Keep Bacon Bacon in the Haight
Paula	Salinas	Ninja2609@gmail.com	Redwood city	94063	2/10/13 21:30	Keep Bacon Bacon in the Haight
Hunter	Landers	zinfan26@yahoo.com	Redwood City	94065	2/11/13 10:23	Keep Bacon Bacon in the Haight
Kristin	Nieves	KristinIn@aol.com	Redwood City	94065	2/10/13 19:50	Keep Bacon Bacon in the Haight
Daniel	Schwartz	dschwa7@gmail.com	San Bruno	94066	6/2/13 14:07	Keep Bacon Bacon in the Haight
Mary Ann	Murphy	murphyma007@aol.com	San Bruno	94066	5/29/13 17:46	Keep Bacon Bacon in the Haight
Heath	Day	Heath2125@yahoo.com	San Bruno	94066	5/21/13 21:25	Keep Bacon Bacon in the Haight
Ofer	Caspi	Ofer@caspi.org	San Bruno	94066	5/17/13 22:48	Keep Bacon Bacon in the Haight
Lindsey	Russell	amazingequalslindsey@gmail.com	San Bruno	94066	5/17/13 8:46	Keep Bacon Bacon in the Haight
Jeremy	Rifkin	rifraf@oco.net	San Bruno	94066	2/11/13 11:49	Keep Bacon Bacon in the Haight
Joseph	Sammut	jdsammut@sanbrunocable.com	San Bruno	94066	2/11/13 10:01	Keep Bacon Bacon in the Haight
Marlon	Evangelista	icecold29@gmail.com	San Bruno	94066	2/11/13 9:46	Keep Bacon Bacon in the Haight
Kenneth	Kawachi	kdkawachi@gmail.com	San Bruno	94066	2/10/13 23:06	Keep Bacon Bacon in the Haight
Seth	Duran	Sethduran21@yahoo.com	San Bruno	94066	2/10/13 22:20	Keep Bacon Bacon in the Haight
Jason	Sherwood	jason_sherwood@yahoo.com	San Carlos	94070	2/11/13 14:40	Keep Bacon Bacon in the Haight
Mark	Morland	markmorland@gmail.com	San Carlos	94070	2/11/13 0:01	Keep Bacon Bacon in the Haight
Neil	Musser	nmusser@gmail.com	South San Francisco	94080	5/21/13 8:02	Keep Bacon Bacon in the Haight
Ramon	Lopez	monlopz@gmail.com	South San Francisco	94080	5/19/13 8:37	Keep Bacon Bacon in the Haight
Tanya	Crewe-Giotti	Tanyacrewe7@gmail.com	South San Francisco	94080	5/18/13 22:14	Keep Bacon Bacon in the Haight
Vlad	F	vlad280@aim.com	South San Francisco	94080	5/18/13 6:17	Keep Bacon Bacon in the Haight
Mark	Reglin	Mark.reglin@gmail.com	South San Francisco	94080	5/16/13 20:01	Keep Bacon Bacon in the Haight
Paul	Young	reknab6@sbcglobl.net	South San Francisco	94080	5/14/13 20:54	Keep Bacon Bacon in the Haight
Anthony	Mitchell	tmitchell1390@hotmail.com	South San Francisco	94080	4/24/13 16:42	Keep Bacon Bacon in the Haight
Jesus	Huerta	ssf510wgn@aol.com	South San Francisco	94080	2/11/13 12:21	Keep Bacon Bacon in the Haight
Amy	Lai	xblackmoralx@gmail.com	South San Francisco	94080	2/11/13 11:47	Keep Bacon Bacon in the Haight
Rodney	Holgado	rodprime79@hotmail.com	South San Francisco	94080	2/11/13 11:26	Keep Bacon Bacon in the Haight
Debbie	Nixon	dge84420@yahoo.com	South San Francisco	94080	2/11/13 9:48	Keep Bacon Bacon in the Haight
Dana	Martinie	alaynad04@yahoo.com	SSF	94080	2/11/13 9:04	Keep Bacon Bacon in the Haight
Jared	Nash	Nashbakersf@gmail.com	South San Francisco	94080	2/10/13 22:11	Keep Bacon Bacon in the Haight
James	Murphy	james.murphy.1978@gmail.com	Sunnyvale	94085	5/20/13 15:24	Keep Bacon Bacon in the Haight
Kat	Pereira	katpereira@me.com	Sunnyvale	94086	5/14/13 14:07	Keep Bacon Bacon in the Haight
Noel	Victorio	noelvictorio@gmail.com	Sunnyvale	94086	2/12/13 9:46	Keep Bacon Bacon in the Haight
Anisha	Mauze	turkoizdog@gmail.com	Sunnyvale	94087	2/11/13 12:58	Keep Bacon Bacon in the Haight
James	Reid	hiloster12@yahoo.com	Sunnyvale	94089	5/31/13 7:20	Keep Bacon Bacon in the Haight
danielle	hypolite	cali_huntress@yahoo.com	sunnyvale	94089	5/22/13 10:44	Keep Bacon Bacon in the Haight
George	Komoto	rgeorgek42@yahoo.com	Sunnyvale	94089	2/11/13 11:06	Keep Bacon Bacon in the Haight
Sarah	Pugliaresi	spug2001@GMAIL.COM	Sunnyvale	94089	2/11/13 9:12	Keep Bacon Bacon in the Haight
Russell	Williams	Rvaughanw@gmail.com	San Francisco	94101	5/22/13 13:59	Keep Bacon Bacon in the Haight
Trav	McFay	TMcFay0387@gmail.com	San Francisco.	94101	2/11/13 9:44	Keep Bacon Bacon in the Haight
Paul	Arensburg	cleofreak@gmail.com	san francisco	94102	6/3/13 11:22	Keep Bacon Bacon in the Haight
ken	irelan	kenirelan@hotmail.com	San Francisco	94102	5/23/13 11:37	Keep Bacon Bacon in the Haight

Ryan	Demski	rcdemski@gmail.com	San Francisco	94102	5/23/13 7:41	Keep Bacon Bacon in the Haight
John	O'Gara	johnogara@gmail.com	San Francisci	94102	5/20/13 8:12	Keep Bacon Bacon in the Haight
David	Colbert	dscsf@earthlink.net	San Francisco	94102	5/19/13 22:16	Keep Bacon Bacon in the Haight
Michael	Dreyer	Pelion35@aol.com	San Francisco	94102	5/19/13 10:59	Keep Bacon Bacon in the Haight
Rebecca	Jean	rebecca@scshop.com	San Francisco	94102	5/18/13 16:56	Keep Bacon Bacon in the Haight
Steve	Hayashi	zeram1@hotmail.com	San Francisco	94102	5/18/13 8:23	Keep Bacon Bacon in the Haight
Heather	Karl	pillariscute@gmail.com	San Francisco	94102	5/17/13 8:40	Keep Bacon Bacon in the Haight
michael	nottingham	rio23n@aol.com	san francisco,ca	94102	5/17/13 7:41	Keep Bacon Bacon in the Haight
mary	conde	mary@anotherplanetent.com	san francisco	94102	5/16/13 17:09	Keep Bacon Bacon in the Haight
Andrew	Adams	patsfan4@earthlink.net	San Francisco	94102	5/16/13 10:43	Keep Bacon Bacon in the Haight
Cynthia	Burtson	Cynthiaburtson@gmail.com	Sf	94102	5/15/13 17:04	Keep Bacon Bacon in the Haight
Angela	simpson	angela.simpson@gmail.com	san francisco	94102	5/15/13 12:23	Keep Bacon Bacon in the Haight
Joseph	Mann	mannjoe@hotmail.com	San Francisco	94102	5/14/13 14:41	Keep Bacon Bacon in the Haight
Todd	Lipcon	todd@lipcon.org	San Francisco	94102	5/14/13 13:13	Keep Bacon Bacon in the Haight
Nathalie	Aguinaldo	naguinal@gmail.com	San Francisco	94102	5/13/13 8:32	Keep Bacon Bacon in the Haight
craig	hamburg	craighamburg@gmail.com	san francisco	94102	5/10/13 18:38	Keep Bacon Bacon in the Haight
Sally	Wassink	swassink@gmail.com	San Francisco	94102	5/10/13 16:59	Keep Bacon Bacon in the Haight
Jaime	Newsome	jaimichnew@gmail.com	San Francisco	94102	5/10/13 14:30	Keep Bacon Bacon in the Haight
Dave	Chilson	davedog@gmail.com	San Francisco	94102	5/10/13 12:45	Keep Bacon Bacon in the Haight
Caroline	Lynch	lynchcc@mac.com	San Francisco	94102	5/5/13 14:27	Keep Bacon Bacon in the Haight
Carl	Olson	baconbacon@carlolson.org	San Francisco	94102	2/11/13 17:16	Keep Bacon Bacon in the Haight
Sean	McHugh	dinkmcqs@gmail.com	San Francisco	94102	2/11/13 12:24	Keep Bacon Bacon in the Haight
Dan	Stenmark	Xelinis@gmail.com	San Francisco	94102	2/11/13 11:57	Keep Bacon Bacon in the Haight
Steve	Streza	stevestreza@gmail.com	San Francisco	94102	2/11/13 11:45	Keep Bacon Bacon in the Haight
Padraic	Wheeler	padraic.wheeler@gmail.com	San Francisco	94102	2/11/13 10:09	Keep Bacon Bacon in the Haight
Bill	Dickenson	bill@artoftradems.com	San Francisco	94102	2/11/13 10:02	Keep Bacon Bacon in the Haight
Dustin	Wong	wong.dustin@gmail.com	San Francisco	94102	2/11/13 9:38	Keep Bacon Bacon in the Haight
cheryl	czekala	dimplewalrus@gmail.com	San Francisco	94102	2/11/13 3:18	Keep Bacon Bacon in the Haight
Chrissy	Rubens	Snowdaria@hotmail.com	SF	94102	2/11/13 1:30	Keep Bacon Bacon in the Haight
YCG	StAy SwAgGiN	ycgswag@yahoo.com	SF	94102	2/10/13 20:53	Keep Bacon Bacon in the Haight
Gretchen	Ames	gretchen.ames@gmail.com	San Francisco	94102	2/10/13 20:50	Keep Bacon Bacon in the Haight
Prudence	Willets	willets.p@gmail.com	San Francisco	94102	2/10/13 20:06	Keep Bacon Bacon in the Haight
Natalia	Cusick	Nattlj@hotmail.com	San Francisco	94102	2/10/13 19:33	Keep Bacon Bacon in the Haight
Travis	Thumm	teabag666@gmail.com	San Francisco	94102	2/10/13 19:28	Keep Bacon Bacon in the Haight
Michael	B	fuzzyitalianmonkey@yahoo.com	San Francisco	94102	2/10/13 19:23	Keep Bacon Bacon in the Haight
Adam	Aaron	adamjaaron@gmail.com	San Francisco	94102	2/6/13 18:14	Keep Bacon Bacon in the Haight
Adrienne	King	adriennenking@aol.com	San Francisco	94103	5/28/13 17:20	Keep Bacon Bacon in the Haight
Catherine	Armstrong	bandgeek7337@yahoo.com	San Francisco	94103	5/28/13 17:15	Keep Bacon Bacon in the Haight
chaz	berman	taste9@aol.com	san francisco	94103	5/28/13 14:28	Keep Bacon Bacon in the Haight
Gretchen	Sackett	gsackett@reflectur.com	San Francisco	94103	5/28/13 11:28	Keep Bacon Bacon in the Haight
Rachel	Kallett	rlkallett@gmail.com	San Francisco	94103	5/22/13 16:47	Keep Bacon Bacon in the Haight
ramona	wheelright	ramona.wheelright@gmail.com	san francisco	94103	5/18/13 17:47	Keep Bacon Bacon in the Haight
carlos	medina	carlosmedi6@hotmail.com	san francisco	94103	5/18/13 10:00	Keep Bacon Bacon in the Haight

Ehryn	Ortega-Thurman	crazye@gmail.com	San Francisco	94103	5/18/13 8:35	Keep Bacon Bacon in the Haight
Xavi	Donobedian	xdonobedian@urbanschool.org	San Francisco	94103	5/18/13 7:36	Keep Bacon Bacon in the Haight
Allen	Williams	allenwadew@aol.com	San Francisco	94103	5/17/13 8:01	Keep Bacon Bacon in the Haight
Greg	Price	Oibozzio@aol.com	San Francisco	94103	5/16/13 21:34	Keep Bacon Bacon in the Haight
Sigismund	Pikul	sigpikul@gmail.com	San Francisco	94103	5/16/13 19:03	Keep Bacon Bacon in the Haight
Junan	Pang	junanpang@gmail.com	San Francisco	94103	5/16/13 13:16	Keep Bacon Bacon in the Haight
Lauren	Jacob	laurenj@gmail.com	San Francisco	94103	5/16/13 11:01	Keep Bacon Bacon in the Haight
Tania	Chacon	tania_chacon@yahoo.com	San Francisco	94103	5/16/13 9:35	Keep Bacon Bacon in the Haight
Robyn	Way	Robyn@robynismy.name	San Francisco	94103	5/16/13 5:29	Keep Bacon Bacon in the Haight
Scott	Evans	ferrin.scott@gmail.com	San Francisco	94103	5/11/13 17:51	Keep Bacon Bacon in the Haight
Christopher	Huth	c30more@gmail.com	San Francisco	94103	4/18/13 8:49	Keep Bacon Bacon in the Haight
James	Brookins	jamesbrookins36@yahoo.com	San Francisco	94103	3/29/13 10:27	Keep Bacon Bacon in the Haight
Lene	Mejlby	tilbud@lenemejlby.dk	San Francisco	94103	2/14/13 23:26	Keep Bacon Bacon in the Haight
Kevin	Perry	perrykperry@gmail.com	San Francisco	94103	2/13/13 20:44	Keep Bacon Bacon in the Haight
Bill	Williams	bill@flpatriot.com	San Francisco	94103	2/12/13 15:53	Keep Bacon Bacon in the Haight
Joshua	Leavitt	j.adam.leavitt@gmail.com	San Francisco	94103	2/12/13 14:28	Keep Bacon Bacon in the Haight
Benjamin	Perrault	ben.perrault@gmail.com	San Francisco	94103	2/11/13 18:25	Keep Bacon Bacon in the Haight
Greg	Kleiner	gkleiner@sbcglobal.net	San Francisco	94103	2/11/13 15:22	Keep Bacon Bacon in the Haight
Clara	Penning	Cepenn@gmail.com	San Francisco	94103	2/11/13 12:47	Keep Bacon Bacon in the Haight
Jason	Erickson	erickson.jasone@gmail.com	San Francisco	94103	2/11/13 11:17	Keep Bacon Bacon in the Haight
Alex	Chiang	bacon@chizang.net	San Francisco	94103	2/11/13 11:08	Keep Bacon Bacon in the Haight
Kyle	Pickett	kyle@urbanfabrickdesign.com	San Francisco	94103	2/11/13 9:51	Keep Bacon Bacon in the Haight
Greg	Strohecker	stroko@yahoo.com	San Francisco	94103	2/11/13 9:19	Keep Bacon Bacon in the Haight
Diana	Pardini	dkp928@yahoo.com	San Francisco	94103	2/11/13 9:03	Keep Bacon Bacon in the Haight
Dottie	Lux	redhotsburlesque@gmail.com	San Francisco	94103	2/11/13 2:51	Keep Bacon Bacon in the Haight
Gina	Belleci	ginadbelleci@gmail.com	San Francisco	94103	2/10/13 23:34	Keep Bacon Bacon in the Haight
Sean	Venkersammy	djseansv@gmail.com	San Francisco	94103	2/10/13 20:29	Keep Bacon Bacon in the Haight
Bianca	Barela	bianca.barela@gmail.com	San Francisco	94103	2/10/13 19:40	Keep Bacon Bacon in the Haight
Adam	Cunningham	lobstertab@gmail.com	San Francisco	94103	2/10/13 19:09	Keep Bacon Bacon in the Haight
Derek	Bower	bower.derek@gmail.com	San Francisco	94103	2/10/13 19:08	Keep Bacon Bacon in the Haight
Nerissa	Lopez	nerissacalidajames@yahoo.com	San Francisco	94104	5/21/13 15:06	Keep Bacon Bacon in the Haight
Jon	Whitehead	jon@radiusf.com	San Francisco	94104	5/14/13 16:22	Keep Bacon Bacon in the Haight
Michael	Berch	mcb@postmodern.com	San Francisco	94104	5/14/13 14:42	Keep Bacon Bacon in the Haight
Debbie	Chong	debbie@lenos.com	San Francisco	94104	4/30/13 21:54	Keep Bacon Bacon in the Haight
Kathleen	Stavis	kittykatstavis@gmail.com	San Francisco	94104	2/11/13 16:11	Keep Bacon Bacon in the Haight
Sarah	Wheeler	sarah_wheeler@gap.com	San Francisco	94105	5/16/13 11:14	Keep Bacon Bacon in the Haight
Ann	Tubbs	Anntubbs@yahoo.com	SF	94105	5/14/13 17:14	Keep Bacon Bacon in the Haight
Nic	Stover	nicstover@yahoo.com	San Francisco	94105	5/12/13 14:27	Keep Bacon Bacon in the Haight
Eugene	Tan	tan@thewok.net	San Francisco	94105	3/22/13 12:15	Keep Bacon Bacon in the Haight
Vanessa	Bratcher	Vfitzpatrick@gmail.com	San Francisco	94105	2/11/13 19:55	Keep Bacon Bacon in the Haight
Chris	Watters	chris.watters@cbsinteractive.com	San Francisco	94105	2/11/13 14:54	Keep Bacon Bacon in the Haight
sean	Lundy	sean.lundy@gmail.com	San Francisco	94105	2/11/13 11:47	Keep Bacon Bacon in the Haight
Stephanie	Benham	Chasejett3@yahoo.com	San Francisco	94105	2/11/13 9:41	Keep Bacon Bacon in the Haight

Robert	Foss	robertcfoss@hotmail.com	San Francisco	94105	2/11/13 9:21	Keep Bacon Bacon in the Haight
Tony	Lai	tony_c_lai@hotmail.com	San Francisco	94105	2/11/13 9:01	Keep Bacon Bacon in the Haight
Heather	Braun	Heather.braun44@gmail.com	San Francisco	94105	2/10/13 20:40	Keep Bacon Bacon in the Haight
Peter	Jacobson	PeterJacobson@hotmail.com	San Francisco	94105	2/10/13 19:50	Keep Bacon Bacon in the Haight
Stevi	Sesin	stevii.0@hotmail.com	San Francisco	94105	2/10/13 21:12	Keep Bacon Bacon in the Haight
alfredo	Maldonado	jackal1a@aol.com	San Francisco	94107	6/17/13 4:26	Keep Bacon Bacon in the Haight
Craig	Forrest	Csf@javajaded.com	San Francisco	94107	6/12/13 9:18	Keep Bacon Bacon in the Haight
Kristina	Grace	kristinamgrace@hotmail.com	San Francisco	94107	5/21/13 20:31	Keep Bacon Bacon in the Haight
Armando	Pastran	armandopastran@gmail.com	San Francisco	94107	5/18/13 6:25	Keep Bacon Bacon in the Haight
Alex	A	earoiaejtoiejt@gmail.com	San Francisco	94107	5/17/13 15:03	Keep Bacon Bacon in the Haight
Jacey	Cataluna	jaceycataluna@aol.com	San Francisco	94107	5/17/13 10:31	Keep Bacon Bacon in the Haight
Jesse	Murray	jmurray888@gmail.com	San Francisco	94107	5/17/13 7:54	Keep Bacon Bacon in the Haight
kim	thomas	kim.stace@gmail.com	san francisco	94107	5/17/13 6:05	Keep Bacon Bacon in the Haight
Sandy	Linder	thaumatology@yahoo.com	San Francisco	94107	5/17/13 1:39	Keep Bacon Bacon in the Haight
Amber	Gregory	amber@enigmatic.org	San Francisco	94107	5/16/13 13:20	Keep Bacon Bacon in the Haight
Alan	Dunkin	alan.dunkin@gmail.com	San Francisco	94107	5/15/13 13:30	Keep Bacon Bacon in the Haight
Steven	Chang	stchang@zynga.com	San Francisco	94107	5/15/13 12:33	Keep Bacon Bacon in the Haight
Andy	Tzou	a_tzou@yahoo.com	San Francisco	94107	5/15/13 9:57	Keep Bacon Bacon in the Haight
Emily	Mirro	emirro@yahoo.com	San Francisco	94107	5/15/13 9:12	Keep Bacon Bacon in the Haight
Mary	Min	marymin@hotmail.com	San Francisco	94107	5/14/13 14:13	Keep Bacon Bacon in the Haight
Tyler	Craft	tylerc083@gmail.com	San Francisco	94107	5/14/13 10:15	Keep Bacon Bacon in the Haight
Stuart	Tett	stuartte.tt@shortmail.com	San Francisco	94107	5/13/13 14:38	Keep Bacon Bacon in the Haight
Pam	Thind	pdakan@uolinc.com	San Francisco	94107	5/13/13 13:29	Keep Bacon Bacon in the Haight
Paul	Freibott	pfreibott@yahoo.com	San Francisco	94107	5/12/13 0:18	Keep Bacon Bacon in the Haight
Mark	Olsen	wavewest@gmail.com	San Francisco	94107	5/10/13 20:58	Keep Bacon Bacon in the Haight
Robert	Mansfield	robert_mansfield@sbcglobal.net	San Francisco	94107	5/10/13 14:13	Keep Bacon Bacon in the Haight
Shlomo	Franco	Grantgrant6@hotmail.com	San Francisco	94107	2/11/13 20:01	Keep Bacon Bacon in the Haight
Stephanie	Franco	Stephanie@spotonevents.com	San Francisco	94107	2/11/13 20:00	Keep Bacon Bacon in the Haight
Jay	Rock	joevaa@gmail.com	San Francisco	94107	2/11/13 18:17	Keep Bacon Bacon in the Haight
Simon	Wistow	simon@thegestalt.org	San Francisco	94107	2/11/13 17:31	Keep Bacon Bacon in the Haight
Matthew	Shepherd	phlavor@gmail.com	San Francisco	94107	2/11/13 14:24	Keep Bacon Bacon in the Haight
Erika	Alperin	erikanj@gmail.com	San Francisco	94107	2/11/13 12:02	Keep Bacon Bacon in the Haight
long	vuong	long_vuong79@yahoo.com	san francisco	94107	2/11/13 10:40	Keep Bacon Bacon in the Haight
Nimesh	Shah	111nimesh@gmail.com	San Francisco	94107	2/11/13 9:30	Keep Bacon Bacon in the Haight
Terrill	Grimes	Tgtimes@gmail.com	San Francisco	94107	2/11/13 9:26	Keep Bacon Bacon in the Haight
Wade	Polk	polkid@gmail.com	San Francisco	94107	2/11/13 9:22	Keep Bacon Bacon in the Haight
Craig	MacKenna	cmackenna1@yahoo.com	San Francisco	94107	2/11/13 9:12	Keep Bacon Bacon in the Haight
Mike	Dupuis	mikey.dupuis@gmail.com	san Francisco	94107	2/11/13 8:00	Keep Bacon Bacon in the Haight
Jen	Chang	11blade@gmail.com	San Francisco	94107	2/11/13 7:44	Keep Bacon Bacon in the Haight
Scott	Hall	scottbikes@live.com	San Francisco	94107	2/10/13 20:45	Keep Bacon Bacon in the Haight
Lauren	Daley	daley.lauren@yahoo.com	San Francisco	94107	2/11/13 3:28	Keep Bacon Bacon in the Haight
Susan T	Page	pani_page@yahoo.com	San Francisco	94107	2/11/13 1:20	Keep Bacon Bacon in the Haight
Elena	Herting	elenamon19@sbcglobal.net	San Francisco	94107	2/11/13 0:39	Keep Bacon Bacon in the Haight

Jim	Allen	Jim.allen.m@gmail.com	San francisco	94107	2/10/13 20:05	Keep Bacon Bacon in the Haight
scott	presti	scottpresti@gmail.com	san francisco	94107	2/10/13 19:27	Keep Bacon Bacon in the Haight
Kirsten	Kelp	kirstenkelp@yahoo.com	San Francisco	94108	5/21/13 16:29	Keep Bacon Bacon in the Haight
Daniel	Valenzuela	danvee80@gmail.com	San Francisco	94108	5/20/13 16:09	Keep Bacon Bacon in the Haight
Linh	Tran	tranlm@yahoo.com	San Francisco	94108	5/17/13 6:46	Keep Bacon Bacon in the Haight
Lou	Bustamante	lou_bustamante@yahoo.com	San Francisco	94108	5/10/13 11:08	Keep Bacon Bacon in the Haight
Victoria	Mahr	victoria_mahr@yahoo.com	San Francisco	94108	2/12/13 12:47	Keep Bacon Bacon in the Haight
Dyna	Mendoza	dynagurl@gmail.com	San Francisco	94108	2/12/13 10:00	Keep Bacon Bacon in the Haight
Cat	Reynolds	misscatreynolds@gmail.com	San Francisco	94108	2/11/13 18:25	Keep Bacon Bacon in the Haight
Sean	Rogers	smr04003@gmail.com	San Francisco	94108	2/11/13 18:02	Keep Bacon Bacon in the Haight
Steven	Marshall	moremegil@yahoo.com	San Francisco	94108	2/11/13 17:02	Keep Bacon Bacon in the Haight
Dirk	Cionci	dirk.cionci@gmail.com	San Francisco	94108	2/11/13 11:08	Keep Bacon Bacon in the Haight
Randy	Taradash	rmtaradash@gmail.com	San Francisco	94108	2/11/13 9:52	Keep Bacon Bacon in the Haight
Jonathan	Emlen	jonemlen@gmail.com	San Francisco	94108	2/11/13 9:08	Keep Bacon Bacon in the Haight
Tucker	Cunningham	tcunningham333@gmail.com	san francisco	94108	2/10/13 20:11	Keep Bacon Bacon in the Haight
Lauren	Kinkade	Lkinkadepphoto@gmail.com	Oakland	94108	2/10/13 19:16	Keep Bacon Bacon in the Haight
Peter	Fritz	peterfritz@q.com	San Francisco	94109	5/22/13 10:44	Keep Bacon Bacon in the Haight
Anna	Tan	hero.heroine_15@yahoo.com	San Francisco	94109	5/21/13 16:37	Keep Bacon Bacon in the Haight
Tracy	Segur	tracysegur@gmail.com	San Francisco	94109	5/21/13 16:29	Keep Bacon Bacon in the Haight
KEN	SHONER	KEN4269@GMAIL.COM	SF	94109	5/20/13 17:00	Keep Bacon Bacon in the Haight
Georgia	Llewellyn	RedHedd@att.net	San Francisco	94109	5/18/13 7:26	Keep Bacon Bacon in the Haight
Joe	Mercado	joemercadofacebook@hotmail.com	San Francisco	94109	5/17/13 14:10	Keep Bacon Bacon in the Haight
Rodger	Claxton	soonerdoc36@gmail.com	San Francisco	94109	5/17/13 8:48	Keep Bacon Bacon in the Haight
Francine	Perkins	perkysf@gmail.com	San Francisco	94109	5/17/13 6:11	Keep Bacon Bacon in the Haight
Darby	Williams	darbymwilliams@gmail.com	San Francisco	94109	5/16/13 18:31	Keep Bacon Bacon in the Haight
Brishen	Mahoney	brishen.mahoney@gmail.com	San Francisco	94109	5/16/13 12:59	Keep Bacon Bacon in the Haight
Krista	Cui	Kristairena@hotmail.com	San Francisco	94109	5/16/13 12:10	Keep Bacon Bacon in the Haight
Robert	Pierce	cgamonitor@gmail.com	San Francisco	94109	5/16/13 11:24	Keep Bacon Bacon in the Haight
Eric	Gruttemeyer	egrutt@att.net	San Francisco	94109	5/16/13 8:51	Keep Bacon Bacon in the Haight
Scott	Simpson	prelude1967@yahoo.com	San Francisco	94109	5/16/13 8:36	Keep Bacon Bacon in the Haight
Matthew	Murphy	matthew.r.murphy@me.com	San Francisco	94109	5/14/13 14:31	Keep Bacon Bacon in the Haight
Courtney	Romine	greenmeeni@aol.com	San Francisco	94109	5/13/13 17:25	Keep Bacon Bacon in the Haight
Danijela	Zlatevski	ae6579@wayne.edu	San Francisco	94109	5/11/13 19:56	Keep Bacon Bacon in the Haight
Laura	Schau	lauraschau@gmail.com	San Francisco	94109	5/10/13 11:01	Keep Bacon Bacon in the Haight
Sandra	Derian	thataddmsgirl@gmail.com	San Francisco	94109	5/10/13 9:23	Keep Bacon Bacon in the Haight
Ernest	Obrock	ernestobrock@gmail.com	San Francisco	94109	5/9/13 10:23	Keep Bacon Bacon in the Haight
Alan	Hyland	alanphyland@gmail.com	San francisco	94109	2/28/13 21:07	Keep Bacon Bacon in the Haight
Tracy	Sestili	tpiebaby@yahoo.com	San Francisco	94109	2/21/13 8:04	Keep Bacon Bacon in the Haight
Calvin	Chan	calvinxchan@gmail.com	San Francisco	94109	2/14/13 16:20	Keep Bacon Bacon in the Haight
Linda	Crane	hmfogtliwy50@gmail.com	San Francisco	94109	2/12/13 22:49	Keep Bacon Bacon in the Haight
ANDREW	SNAIDER	mrlax42@gmail.com	San Francisco	94109	2/12/13 22:02	Keep Bacon Bacon in the Haight
Thomas	Mendicino	tmendicino@gmail.com	San Francisco	94109	2/11/13 20:20	Keep Bacon Bacon in the Haight
Lisa	Frank	Larkdetriumph@gmail.com	San francisco	94109	2/11/13 18:36	Keep Bacon Bacon in the Haight

Darby	Nelson	darby.s.nelson@gmail.com	San Francisco	94109	2/11/13 15:12	Keep Bacon Bacon in the Haight
Kimberly	Rice	kimbermai@sbcglobal.net	San Francisco	94109	2/11/13 11:40	Keep Bacon Bacon in the Haight
Kendrick	Dair	Kdair@yahoo.com	Sf	94109	2/11/13 11:38	Keep Bacon Bacon in the Haight
Emily	Mignogna	emilymignogna@gmail.com	San Francisco	94109	2/11/13 11:37	Keep Bacon Bacon in the Haight
Kevin	Klink	klink_kevin@hotmail.com	San Francisco	94109	2/11/13 10:44	Keep Bacon Bacon in the Haight
shuray	ghorishi	shurrayg@hotmail.com	san francisco	94109	2/11/13 10:32	Keep Bacon Bacon in the Haight
Alice	Roberts	aliceroberts1212@gmail.com	San Francisco	94109	2/11/13 10:15	Keep Bacon Bacon in the Haight
Kristy	Noryko	kwpolo@aol.com	San Francisco	94109	2/11/13 10:08	Keep Bacon Bacon in the Haight
Veo	Kearns	veo.kearns@cbsinteractive.com	San Francisco	94109	2/11/13 10:04	Keep Bacon Bacon in the Haight
Michael	McEntee	shirleyshiva.mcentee@gmail.com	San Francisco	94109	2/11/13 9:57	Keep Bacon Bacon in the Haight
Cody	Blank	Scientistblank@gmail.com	San Francisco	94109	2/11/13 9:40	Keep Bacon Bacon in the Haight
Kimberly	Crawford	sfkimmy@gmail.com	San Francisco	94109	2/11/13 9:08	Keep Bacon Bacon in the Haight
Jennifer	Loring	jennifer@jenniferloring.com	San Francisco	94109	2/11/13 9:07	Keep Bacon Bacon in the Haight
Kory	Salsbury	ksalsbury@me.com	San Francisco	94109	2/11/13 9:02	Keep Bacon Bacon in the Haight
James	Ticas	jamzzy888@yahoo.com	San Francisco	94109	2/11/13 8:14	Keep Bacon Bacon in the Haight
Miriam	Barillas	chispi213@gmail.com	San Francisco	94109	2/11/13 2:22	Keep Bacon Bacon in the Haight
Mau	Yap	sfschizo@gmail.com	SF	94109	2/10/13 21:34	Keep Bacon Bacon in the Haight
Andrew	M	spotttydog@yahoo.com	San Francisco	94109	2/10/13 21:19	Keep Bacon Bacon in the Haight
Brennon	Nunn	brennonnunn@gmail.com	San Francisco	94109	2/10/13 20:21	Keep Bacon Bacon in the Haight
Ethan	Orbach	ethanorbach@gmail.com	San Francisco	94109	2/10/13 20:17	Keep Bacon Bacon in the Haight
Molly	Profitt	seksoccerplayer@aim.com	San Francisco	94109	2/10/13 20:16	Keep Bacon Bacon in the Haight
phil	hamilton	tvham88@yahoo.com	san francisco	94109	2/10/13 19:30	Keep Bacon Bacon in the Haight
John	Thrasher	johnthrasher@hotmail.com	San Francisco	94109	2/10/13 19:18	Keep Bacon Bacon in the Haight
Rachel	Buhay	Reaybeezy@yahoo.com	San Francisco	94110	6/4/13 14:23	Keep Bacon Bacon in the Haight
Aja	Navat	252navat@gmail.com	San Francisco	94110	6/2/13 10:48	Keep Bacon Bacon in the Haight
Nicolas	Volante	nicolasvolante@gmail.com	San Francisco	94110	5/25/13 17:50	Keep Bacon Bacon in the Haight
Brett	Campbell	brettwilde03@hotmail.com	san francisco	94110	5/23/13 11:01	Keep Bacon Bacon in the Haight
Allison	Dewald	littlelorien@gmail.com	San Francisco	94110	5/22/13 16:45	Keep Bacon Bacon in the Haight
Tiffany	Dennis	verytiffany@gmail.com	san francisco	94110	5/21/13 18:17	Keep Bacon Bacon in the Haight
Nathalie	Bernal	punkrockbernal@hotmail.com	san Francisco	94110	5/21/13 13:29	Keep Bacon Bacon in the Haight
Art	Chu	artchu5243@hotmail.com	San Francisco	94110	5/20/13 13:38	Keep Bacon Bacon in the Haight
Cecily	Sheppard	misscecily@hotmail.com	San Francisco	94110	5/20/13 12:14	Keep Bacon Bacon in the Haight
Lamemeateting	Piecesofshit	deattoanimalscool@hate.com	Lazymeateatingville	94110	5/19/13 11:27	Keep Bacon Bacon in the Haight
Gerald	Alan	gberko@earthlink.net	San Francisco	94110	5/19/13 10:25	Keep Bacon Bacon in the Haight
Olive	Lopez	olopez@urbanschool.org	SF	94110	5/17/13 22:19	Keep Bacon Bacon in the Haight
isidor	goldberg	isidor98spam@gmail.com	SF	94110	5/17/13 21:43	Keep Bacon Bacon in the Haight
Daniel	Berkowitz	dberkowitz22@gmail.com	San Francisco	94110	5/17/13 21:02	Keep Bacon Bacon in the Haight
Sabrina	Randall	sabrinarandall415@gmail.com	san francisco	94110	5/17/13 16:25	Keep Bacon Bacon in the Haight
Maria	Ascarrunz	thegord2005@yahoo.com	San Francisco	94110	5/17/13 13:08	Keep Bacon Bacon in the Haight
Kirk	von Spaeth	kirkvonspaeth@hotmail.com	San Francisco	94110	5/17/13 10:40	Keep Bacon Bacon in the Haight
Greg	Kokofer	Gregwkoko@yahoo.com	San Francisco	94110	5/17/13 6:16	Keep Bacon Bacon in the Haight
Craig	Pursell	craigapursell@gmail.com	San Francisco	94110	5/16/13 16:20	Keep Bacon Bacon in the Haight
Barbara	Hagin	bhagin@breakawaycom.com	San Francisco	94110	5/16/13 10:54	Keep Bacon Bacon in the Haight

Tiffany	Stakem	tffpratt@yahoo.com	San Francisco	94110	5/16/13 8:26	Keep Bacon Bacon in the Haight
Eric	Chavez	echavez41585@gmail.com	San Francisco	94110	5/16/13 6:59	Keep Bacon Bacon in the Haight
Armando	Casco	amcasco@gmail.com	San Francisco	94110	5/14/13 17:43	Keep Bacon Bacon in the Haight
JON	Schwartz	schwartzjon@gmail.com	San Francisco	94110	5/14/13 16:06	Keep Bacon Bacon in the Haight
Jennifer	Fanning	jennafanning@gmail.com	San Francisco	94110	5/14/13 15:11	Keep Bacon Bacon in the Haight
Elijah	Carroll	elijahcarroll@yahoo.com	San Francisco	94110	5/14/13 14:57	Keep Bacon Bacon in the Haight
James	Cregg	creggjf@yahoo.com	San Francisco	94110	5/14/13 8:35	Keep Bacon Bacon in the Haight
Athena	Murphy	athenabot@gmail.com	San Francisco	94110	5/11/13 22:01	Keep Bacon Bacon in the Haight
Anthony	Nguyen	Ark_light@yahoo.com	San Francisco	94110	5/11/13 8:28	Keep Bacon Bacon in the Haight
Candice	Lin	cylin4@hotmail.com	San Francisco	94110	5/10/13 11:36	Keep Bacon Bacon in the Haight
Jamie	Law	jamie.law@kimptongroup.com	San Francisco	94110	5/10/13 11:12	Keep Bacon Bacon in the Haight
Don	Hoffman	silbakor@gmail.com	SF	94110	5/10/13 10:50	Keep Bacon Bacon in the Haight
Rachael	Byrne	b3rachael@gmail.com	San Francisco	94110	5/9/13 10:16	Keep Bacon Bacon in the Haight
Jennifer	N	jennifern@fb.com	San Francisco	94110	5/2/13 1:02	Keep Bacon Bacon in the Haight
Chris	Esquivel	esquivelchris89@gmail.com	san francisco	94110	4/17/13 22:39	Keep Bacon Bacon in the Haight
George	McIntire	geo.mcintire@gmail.com	SF	94110	3/13/13 18:16	Keep Bacon Bacon in the Haight
Andrew	Tan	tanaj86@gmail.com	San Francisco	94110	3/4/13 7:20	Keep Bacon Bacon in the Haight
Grecia	Gonzalez	gabigailtovar@yahoo.com	San Francisco	94110	2/14/13 20:39	Keep Bacon Bacon in the Haight
George	Xing	Movelikethewind@gmail.com	San Francisco	94110	2/14/13 19:48	Keep Bacon Bacon in the Haight
V	Saccheri	Vsaccheri@rgrdlaw.com	San francisco	94110	2/12/13 14:14	Keep Bacon Bacon in the Haight
Parousha	Zand	parousha@gmail.com	San Francisco	94110	2/11/13 21:01	Keep Bacon Bacon in the Haight
seth	roberts	sethscrew@gmail.com	san francisco	94110	2/11/13 18:02	Keep Bacon Bacon in the Haight
Micheal	Stickel	accounts@screenflicker.com	San Francisco	94110	2/11/13 14:20	Keep Bacon Bacon in the Haight
Marissa	Walker	MIWalker100s@gmail.com	San Francisco	94110	2/11/13 12:43	Keep Bacon Bacon in the Haight
Mark	Bell	mwbell99@gmail.com	San Francisco	94110	2/11/13 12:15	Keep Bacon Bacon in the Haight
Kristen Hawley	King	kristen.hawley@gmail.com	San Francisco	94110	2/11/13 12:14	Keep Bacon Bacon in the Haight
Cheston	Lee	chestonlloyd@gmail.com	San Francisco	94110	2/11/13 12:09	Keep Bacon Bacon in the Haight
Janet	Calvin	lacialvina@gmail.com	San Francisco	94110	2/11/13 12:04	Keep Bacon Bacon in the Haight
David	Spector	spector@zeitgeist.com	San Francisco	94110	2/11/13 11:55	Keep Bacon Bacon in the Haight
Chris	Mason	xunspokenliesx@gmail.com	San Francisco	94110	2/11/13 11:25	Keep Bacon Bacon in the Haight
bailey	debruynkops	bdebruynkops@gmail.com	San Francisco	94110	2/11/13 11:23	Keep Bacon Bacon in the Haight
Chris	Hanson	chris.hanson@yahoo.com	San Francisco	94110	2/11/13 11:20	Keep Bacon Bacon in the Haight
Tammy	Muro	Robynmuro@yahoo.com	San Francisco	94110	2/11/13 11:03	Keep Bacon Bacon in the Haight
Tony	Gallen	Tony4qts@gmail.com	Sf	94110	2/11/13 10:52	Keep Bacon Bacon in the Haight
Rodel	Borja	pogiguy@yahoo.com	San Francisco	94110	2/11/13 10:40	Keep Bacon Bacon in the Haight
Eric	Gelino	egelino@gmail.com	San Francisco	94110	2/11/13 10:39	Keep Bacon Bacon in the Haight
Robyn	Muro	Robynhood24@gmail.com	San Francisco	94110	2/11/13 9:30	Keep Bacon Bacon in the Haight
Jason	Husted	JaysOCD@gmail.com	San Francisco	94110	2/11/13 9:18	Keep Bacon Bacon in the Haight
Laurie	Voss	baconbacon@seldo.com	San Francisco	94110	2/10/13 22:04	Keep Bacon Bacon in the Haight
Russel	Preston	russellp@yahoo-inc.com	San Francisco	94110	2/10/13 20:29	Keep Bacon Bacon in the Haight
Jen	Moyse	jenmeansgo@yahoo.com	San Francisco	94110	2/10/13 20:22	Keep Bacon Bacon in the Haight
Clarice	Corell	ccorell@gmail.com	San Francisco	94110	2/10/13 20:11	Keep Bacon Bacon in the Haight
Marc	Marcotte	razzle37@comcast.net	San francisco	94110	2/10/13 19:08	Keep Bacon Bacon in the Haight

Emily	Leonard	eleonard@levi.com	San Francisco	94111	5/22/13 20:18	Keep Bacon Bacon in the Haight
Jesykah	Forkash	jforkash@yahoo.com	San Francisco	94111	5/14/13 15:08	Keep Bacon Bacon in the Haight
Clara	Ho	claraho@hotmail.com	San Francisco	94111	5/8/13 21:36	Keep Bacon Bacon in the Haight
Kurt	Heintz	kurtsf@gmail.com	San Francisco	94111	5/8/13 14:04	Keep Bacon Bacon in the Haight
Stanley	Lew	slew@chubb.com	San Francisco	94111	3/16/13 12:36	Keep Bacon Bacon in the Haight
Dana	Campbell	dana@lookout.com	San Francisco	94111	2/13/13 20:08	Keep Bacon Bacon in the Haight
Rick	Cohen	rick@teakdigital.com	San Francisco	94111	2/11/13 15:13	Keep Bacon Bacon in the Haight
Micah	Day	micahday@gmail.com	San Francisco	94111	2/11/13 13:48	Keep Bacon Bacon in the Haight
Philip	Carlson	philip@cymmetry.com	San Francisco	94111	2/11/13 12:03	Keep Bacon Bacon in the Haight
Ellon	St. Croix	estcroix1@hotmail.com	San Francisco	94111	2/11/13 11:38	Keep Bacon Bacon in the Haight
Julie	Bell	Juliemba2003@yahoo.com	San Francisco	94111	2/11/13 9:59	Keep Bacon Bacon in the Haight
Resa	Gaal	resa910@gmail.com	San Francisco	94111	2/11/13 9:54	Keep Bacon Bacon in the Haight
Dan	Poore	martrab62@hotmail.com	San Francisco	94111	2/10/13 19:42	Keep Bacon Bacon in the Haight
Andrea	Villatoro	av6795@gmail.com	SF	94112	6/4/13 18:24	Keep Bacon Bacon in the Haight
Michael	Spiers	sfjam@prodigy.net	San Francisco	94112	5/21/13 7:37	Keep Bacon Bacon in the Haight
David	Zielonka	dzielonka@gmail.com	San Francisco	94112	5/20/13 8:52	Keep Bacon Bacon in the Haight
santino	roberts	angryvegetable@gmail.com	san francisco	94112	5/17/13 12:39	Keep Bacon Bacon in the Haight
Nathaniel	Wallace	nathanielw@gmail.com	San Francisco	94112	5/17/13 8:14	Keep Bacon Bacon in the Haight
Janet	Roberts	jcr629@comcast.net	San Francisco	94112	5/16/13 21:39	Keep Bacon Bacon in the Haight
Stephen	Tillisch	vikingforever@gmail.com	San Francisco	94112	5/16/13 19:53	Keep Bacon Bacon in the Haight
robert	saavedra	steele2@ix.netcom.com	san francisco	94112	5/16/13 11:50	Keep Bacon Bacon in the Haight
Yvette	Torres	yvettetorres11@yahoo.com	San Francisco	94112	5/16/13 9:13	Keep Bacon Bacon in the Haight
Teresita	Mendez	tmendez1976@yahoo.com	San Francisco	94112	5/16/13 8:16	Keep Bacon Bacon in the Haight
Rosemary	Carroll	rpcenergy@gmail.com	San Francisco	94112	5/15/13 15:35	Keep Bacon Bacon in the Haight
Jonathan	Stump	jmstump@gmail.com	San Francisco	94112	5/15/13 12:27	Keep Bacon Bacon in the Haight
Marcus	Freeman	marcusakira@gmail.com	San Francisco	94112	5/15/13 12:25	Keep Bacon Bacon in the Haight
Michael	Meadows	mmeadows@gmail.com	San Francisco	94112	5/11/13 6:51	Keep Bacon Bacon in the Haight
Chandra	Campbell	chandranangle@hotmail.com	San Francisco	94112	5/10/13 18:39	Keep Bacon Bacon in the Haight
Jenny	Lei	creemecheese@yahoo.com	San Francisco	94112	4/11/13 11:21	Keep Bacon Bacon in the Haight
Amy	De La Cruz	fergasaur@aol.com	San Francisco	94112	2/15/13 0:18	Keep Bacon Bacon in the Haight
t	Rubi	t_rubi1@hotmail.com	San Francisco	94112	2/13/13 12:13	Keep Bacon Bacon in the Haight
Anthony	Holt	amcholt@yahoo.com	San Francisco	94112	2/12/13 23:05	Keep Bacon Bacon in the Haight
Elizabeth	Terry	betseyterry@sbcglobal.net	San Francisco	94112	2/12/13 9:02	Keep Bacon Bacon in the Haight
KEN	LOPEZ	kenlcl10@msn.com	San Francisco	94112	2/12/13 5:09	Keep Bacon Bacon in the Haight
Jalaine	Rundle	jalaine@gmail.com	SF	94112	2/11/13 15:53	Keep Bacon Bacon in the Haight
ed	samayoa	ed_samayoa@yahoo.com	san francisco	94112	2/11/13 14:34	Keep Bacon Bacon in the Haight
Matt	Smith	c879618@rmqkr.net	San Francisco	94112	2/11/13 13:48	Keep Bacon Bacon in the Haight
Tiffany	Yee	tbe125@yahoo.com	San Francisco	94112	2/11/13 12:19	Keep Bacon Bacon in the Haight
Jason	Fletcher	jsfletcher22@gmail.com	san francisco	94112	2/11/13 11:52	Keep Bacon Bacon in the Haight
Nancy	Huerta	Nhuerta178@gmail.com	San Francisco	94112	2/11/13 11:43	Keep Bacon Bacon in the Haight
Shellie	Kitchen	Shellie.kitchen@gmail.com	San Francisco	94112	2/11/13 11:27	Keep Bacon Bacon in the Haight
Ivan	Torres	izilladotcom@yahoo.com	San Francisco	94112	2/11/13 11:19	Keep Bacon Bacon in the Haight
Mariko	Rubi	mariko.rubi@gmail.com	San Francisco	94112	2/11/13 11:17	Keep Bacon Bacon in the Haight

Thomas	Strange	Jacktheblack4444@yahoo.coms	San Francisco	94112	2/11/13 9:39	Keep Bacon Bacon in the Haight
Adele	DeCampi-Cirkelis	adeledc@gmail.com	San Francisco	94112	2/10/13 23:25	Keep Bacon Bacon in the Haight
Chip	Varela	chipvarela@yahoo.com	San Francisco	94112	2/11/13 2:10	Keep Bacon Bacon in the Haight
Chris	Chu	chris.chu.accred@gmail.com	San Francisco	94112	2/10/13 20:35	Keep Bacon Bacon in the Haight
Christian	Park	cop200@gmail.com	San Francisco	94112	2/10/13 19:35	Keep Bacon Bacon in the Haight
Chris	Wallace	cjwally4@gmail.com	San Francisco	94112	2/10/13 19:23	Keep Bacon Bacon in the Haight
Sherrie	Rubi	arsrrubi@pacbell.net	San Francisco	94112	2/10/13 19:23	Keep Bacon Bacon in the Haight
Jennie	Xie	xie.jennie@yahoo.com	San Francisco	94112	2/10/13 19:17	Keep Bacon Bacon in the Haight
Dolores	Flanagan	flanagan@well.com	San Francisco	94112	2/10/13 19:08	Keep Bacon Bacon in the Haight
Todd	Moore	gcdcma08@gmail.com	San Francisco	94112	2/10/13 19:08	Keep Bacon Bacon in the Haight
Marissa	David	Boobee594@aol.com	San Francisco	94113	5/18/13 16:46	Keep Bacon Bacon in the Haight
Eric	Mayers	emayers@gmail.com	San Francisco	94114	6/13/13 22:58	Keep Bacon Bacon in the Haight
Raymond	Vitale	uitarai@aol.com	San Francisco	94114	5/31/13 21:04	Keep Bacon Bacon in the Haight
Matt	Vandeberg	mvandeberg@yahoo.com	San Francisco	94114	5/31/13 17:55	Keep Bacon Bacon in the Haight
Harris	Cohn	harris1cohn@gmail.com	San Francisco	94114	5/22/13 17:11	Keep Bacon Bacon in the Haight
Natalie	Mayhew	Natmoore1@yahoo.com	San Francisco	94114	5/22/13 17:08	Keep Bacon Bacon in the Haight
Ben	Taggart	arcsim1@gmail.com	San Francisco	94114	5/22/13 16:43	Keep Bacon Bacon in the Haight
Tony	Fox	tony.fox@dolby.com	San Francisco	94114	5/21/13 14:38	Keep Bacon Bacon in the Haight
Anthony	Joslin	smoothcruisin89@gmail.com	San Francisco	94114	5/21/13 7:41	Keep Bacon Bacon in the Haight
Xue	Hu	dxuehu@gmail.com	San Francisco	94114	5/21/13 5:08	Keep Bacon Bacon in the Haight
Evan	Wassarman	chinaske@gmail.com	San Francisco	94114	5/20/13 22:10	Keep Bacon Bacon in the Haight
David	Snow	David@snowdesign.com	San Francisco	94114	5/20/13 18:23	Keep Bacon Bacon in the Haight
Daniel	Belov	danbelov@gmail.com	San Francisco	94114	5/20/13 16:22	Keep Bacon Bacon in the Haight
Chris	Ward	chiefyummy@gmail.com	San Francisco	94114	5/20/13 16:19	Keep Bacon Bacon in the Haight
Elizabeth	Rood	liz.rood@gmail.com	San Francisco	94114	5/20/13 16:04	Keep Bacon Bacon in the Haight
Duncan	Lawson	litlaot2000@yahoo.com	San Francisco	94114	5/19/13 11:30	Keep Bacon Bacon in the Haight
Edwin	Acosta	gamermisfit@gmail.com	San Francisco	94114	5/19/13 7:11	Keep Bacon Bacon in the Haight
Arlene	Henriquez	Arlyhen@gmail.com	San Francisco	94114	5/19/13 1:03	Keep Bacon Bacon in the Haight
Carl	Mazer	create@carlmazer.com	San Francisco	94114	5/18/13 23:19	Keep Bacon Bacon in the Haight
Sam	Lim-Kimberg	sjlk.0022@yahoo.com	San Francisco	94114	5/18/13 13:11	Keep Bacon Bacon in the Haight
Xander	Beberman	abeberman@urbanschool.org	San Francisco	94114	5/18/13 10:58	Keep Bacon Bacon in the Haight
Georgie	Galinson	ggiloveowls@gmail.com	San Francisco	94114	5/18/13 10:41	Keep Bacon Bacon in the Haight
Samantha	Jang	samanthajang@gmail.com	San Francisco	94114	5/17/13 20:59	Keep Bacon Bacon in the Haight
Seth	Rosner	Srosner@urbanschool.org	San Francisco	94114	5/17/13 20:58	Keep Bacon Bacon in the Haight
Dan	Banjavic	dbanjavic@gmail.com	San Francisco	94114	5/17/13 8:08	Keep Bacon Bacon in the Haight
Eddie	Corwin	eddiecorwin@gmail.com	San Francisco	94114	5/17/13 7:09	Keep Bacon Bacon in the Haight
Anthony	Vanoni	tonyvanoni@gmail.com	San Francisco	94114	5/16/13 17:18	Keep Bacon Bacon in the Haight
Paul	Jackson	paul2637@sbcglobal.net	San Francisco	94114	5/16/13 16:20	Keep Bacon Bacon in the Haight
Tim	Brehmer	timabrehmer@gmail.com	San Francisco	94114	5/16/13 13:40	Keep Bacon Bacon in the Haight
Hooman	Ahmadi	hooman@heyjoynin.com	San Francisco	94114	5/16/13 13:19	Keep Bacon Bacon in the Haight
John	Geluso	jgeluso@gmail.com	San Francisco	94114	5/16/13 10:42	Keep Bacon Bacon in the Haight
Jessica	Kelley	JKelley@southlandind.com	San Francisco	94114	5/15/13 3:59	Keep Bacon Bacon in the Haight
Darla	Haering	darla.haering@comcast.net	San Francisco	94114	5/15/13 0:19	Keep Bacon Bacon in the Haight

Randall	Meyer	randallmeyer@yahoo.com	San Francisco	94114	5/14/13 21:20	Keep Bacon Bacon in the Haight
Mike	Dillon	mdillon83@gmail.com	San Francisco	94114	5/14/13 18:52	Keep Bacon Bacon in the Haight
B	Koh	barbkoh@gmail.com	SF	94114	5/14/13 16:52	Keep Bacon Bacon in the Haight
Josh	Danson	jdanson1972@gmail.com	San Francisco	94114	5/14/13 10:47	Keep Bacon Bacon in the Haight
John	Morisaki	jhmorisaki@gmail.com	San Francisco	94114	5/13/13 10:15	Keep Bacon Bacon in the Haight
Jessica	Hale	scrileyosu@yahoo.com	San Francisco	94114	5/13/13 9:23	Keep Bacon Bacon in the Haight
David	Chalk	cansirboi@gmail.com	San Francisco	94114	5/11/13 7:57	Keep Bacon Bacon in the Haight
Erika	Leder	eisabel@sbcglobal.net	San Francisco	94114	5/11/13 7:34	Keep Bacon Bacon in the Haight
Purohit	Hans	hanspurohit@yahoo.com	san francisco	94114	5/10/13 15:28	Keep Bacon Bacon in the Haight
Dory	Simons	Fivedigitdesign@gmail.com	San Francisco	94114	5/10/13 13:54	Keep Bacon Bacon in the Haight
Chris	Isaacson	chrisinsf@gmail.com	San Francisco	94114	5/10/13 10:02	Keep Bacon Bacon in the Haight
David	Gebhart	davidgebhart@gmail.com	San Francisco	94114	5/10/13 9:57	Keep Bacon Bacon in the Haight
Ken	Warthen	kwarthen@msn.com	San Francisco	94114	5/10/13 9:55	Keep Bacon Bacon in the Haight
Joanne	Lee	joannejee@gmail.com	San Francisco	94114	5/9/13 8:56	Keep Bacon Bacon in the Haight
Jon	Moeller	jon_moeller@hotmail.com	San Francisco	94114	4/29/13 23:30	Keep Bacon Bacon in the Haight
Philip	Mendel	pwmendel@yahoo.com	San Francisco	94114	4/15/13 8:12	Keep Bacon Bacon in the Haight
Anush	Venkatesan	avdude1@gmail.com	San Francisco	94114	4/4/13 8:38	Keep Bacon Bacon in the Haight
Garvin	Meyers	biggarv1@yahoo.com	san francisco	94114	3/27/13 6:48	Keep Bacon Bacon in the Haight
Jim	Youll	baconbacon@splattercast.com	San Francisco	94114	3/4/13 20:56	Keep Bacon Bacon in the Haight
Lindsay	Harte	lindssayh@gmail.com	san francisco	94114	2/26/13 11:01	Keep Bacon Bacon in the Haight
Leigh	Riley	leiriley@yahoo.com	San Francisco	94114	2/17/13 20:10	Keep Bacon Bacon in the Haight
Christy	Lesko	Christylaw38@gmail.com	San Francisco	94114	2/14/13 22:28	Keep Bacon Bacon in the Haight
Ben	Marks	bpmarks70@gmail.com	San Francisco	94114	2/13/13 23:44	Keep Bacon Bacon in the Haight
Scott	Ciliberti	Sftekbear@gmail.com	San Francisco	94114	2/13/13 17:29	Keep Bacon Bacon in the Haight
Frank	McGinness	frankmcginness@gmail.com	San Francisco	94114	2/12/13 21:45	Keep Bacon Bacon in the Haight
Scott	Silkman	sesinsf@pacbell.net	San Francisco	94114	2/12/13 21:44	Keep Bacon Bacon in the Haight
Phillip	Ludwig	phill.ludwig@gmail.com	San Francisco	94114	2/12/13 11:16	Keep Bacon Bacon in the Haight
Joel	Corpus	jpcorpus@yahoo.com	San Francisco	94114	2/12/13 11:06	Keep Bacon Bacon in the Haight
Evelyn	Wang	evowang@gmail.com	san francisco	94114	2/12/13 7:16	Keep Bacon Bacon in the Haight
Brian	Armbrust	briti72@yahoo.com	San Francisco	94114	2/11/13 19:30	Keep Bacon Bacon in the Haight
Carolyn	Zaremba	carolynzaremba@comcast.net	San Francisco	94114	2/11/13 19:15	Keep Bacon Bacon in the Haight
Janet	Dwoskin	janetdw@comcast.net	san francisco	94114	2/11/13 13:37	Keep Bacon Bacon in the Haight
Mark	Williams	mri16@hotmail.com	San Francisco	94114	2/11/13 12:54	Keep Bacon Bacon in the Haight
Judith	Shahvar	shahvar.judith@gmail.com	San Francisco	94114	2/11/13 11:41	Keep Bacon Bacon in the Haight
Donovan	Unks	rodunks@yahoo.com	San Francisco	94114	2/11/13 11:13	Keep Bacon Bacon in the Haight
Amy	Pineda	Amypineda82@gmail.com	San Francisco	94114	2/11/13 11:10	Keep Bacon Bacon in the Haight
Josh	Wills	josh.wills@gmail.com	San Francisco	94114	2/11/13 11:08	Keep Bacon Bacon in the Haight
Clifford	Fonner	fonzor@gmail.com	San Francisco	94114	2/11/13 10:54	Keep Bacon Bacon in the Haight
Susan	Paul	Qpaul2@hotmail.com	San Francisco	94114	2/11/13 10:53	Keep Bacon Bacon in the Haight
Alexander	Fulks	apfulks@yahoo.com	San Francisco	94114	2/11/13 10:46	Keep Bacon Bacon in the Haight
Paul	Williams	paulwilliams415@gmail.com	San Francisco	94114	2/11/13 10:44	Keep Bacon Bacon in the Haight
Alex	Austin	austin@austinlawgroup.com	San Francisco	94114	2/11/13 10:16	Keep Bacon Bacon in the Haight
Alex	Rodriguez	alexbrodrigz@gmail.com	San Francisco	94114	2/11/13 10:10	Keep Bacon Bacon in the Haight

Sonya	Gordon	sonyesq@gmail.com	San Francisco	94114	2/11/13 9:49	Keep Bacon Bacon in the Haight
Gina	Whelchel	whelchelg@aol.com	San Francisco	94114	2/11/13 9:27	Keep Bacon Bacon in the Haight
Brendan	McWeeney	bmcweeney@gmail.com	San Francisco	94114	2/11/13 9:16	Keep Bacon Bacon in the Haight
Sharon	Lefkowitz	slefkowi@gmail.com	San Francisco	94114	2/11/13 9:01	Keep Bacon Bacon in the Haight
Sarah	Ferraro	sarah@drsarahferraro.com	San Francisco	94114	2/11/13 8:35	Keep Bacon Bacon in the Haight
Emily	Strawn	ecstrawn@gmail.com	San Francisco	94114	2/10/13 23:09	Keep Bacon Bacon in the Haight
Harold	Liss	harold.liss@gmail.com	San Francisco	94114	2/10/13 22:48	Keep Bacon Bacon in the Haight
Jeff	Nanney	jeffnanney@yahoo.com	San Francisco	94114	2/10/13 22:22	Keep Bacon Bacon in the Haight
Ed	Ziegler	ed@edzeigler.com	San Francisco	94114	2/10/13 21:45	Keep Bacon Bacon in the Haight
katie	geminder	katie@geminder.com	san francisco	94114	2/11/13 2:02	Keep Bacon Bacon in the Haight
Miki	Hirai	cmikihirai@gmail.com	San Francisco	94114	2/11/13 1:12	Keep Bacon Bacon in the Haight
jay	stack	jes411@gmail.com	san francisco	94114	2/11/13 0:58	Keep Bacon Bacon in the Haight
Michael	Stern	Mstern@ultimatefoodfight.com	San Francisco	94114	2/11/13 0:48	Keep Bacon Bacon in the Haight
Preston	Becker	prestonbecker@gmail.com	San Francisco	94114	2/10/13 22:45	Keep Bacon Bacon in the Haight
Thomas	Owens	teowens@gmail.com	San Francisco	94114	2/10/13 19:58	Keep Bacon Bacon in the Haight
Kevin	Goebel	kevin@goebel.org	San Francisco	94114	2/10/13 18:59	Keep Bacon Bacon in the Haight
Shadin	Saah	hello@shadinsaah.com	san francisco	94115	5/20/13 20:59	Keep Bacon Bacon in the Haight
Miller	Bauer	millerbauer@gmail.com	San Francisco	94115	5/20/13 20:58	Keep Bacon Bacon in the Haight
Kelly	Stancyk	kelly.stancyk@yahoo.com	San Francisco	94115	5/19/13 11:21	Keep Bacon Bacon in the Haight
Patrick	Dunn	patrickadunn@yahoo.com	San Francisco	94115	5/19/13 11:21	Keep Bacon Bacon in the Haight
Hannah	Ferguson	hferguson@urbanschool.org	San Francisco	94115	5/18/13 9:59	Keep Bacon Bacon in the Haight
Zachary	Thomson	ztguyztg@yahoo.com	San Francisco	94115	5/17/13 23:11	Keep Bacon Bacon in the Haight
Amy	Morgan	ahorrum@gmail.com	San Francisco	94115	5/17/13 19:31	Keep Bacon Bacon in the Haight
Mary	Letson	Maryletson@yahoo.com	San Francisco	94115	5/17/13 18:29	Keep Bacon Bacon in the Haight
Michael	Libera	michael.libera@gmail.com	San Francisco	94115	5/17/13 16:03	Keep Bacon Bacon in the Haight
Della	Huff	dellibean@yahoo.com	San Francisco	94115	5/16/13 11:22	Keep Bacon Bacon in the Haight
Shoshannah	Flach	metalmeow@hotmail.com	San Francisco	94115	5/16/13 10:41	Keep Bacon Bacon in the Haight
Harry	Owens	hairyoh@yahoo.com	San Francisco	94115	5/16/13 7:00	Keep Bacon Bacon in the Haight
Carly	Kneppers	carkneps@gmail.com	San Francisco	94115	5/15/13 14:28	Keep Bacon Bacon in the Haight
Liana	Lau	liana_lau@gap.com	San Francisco	94115	5/15/13 10:54	Keep Bacon Bacon in the Haight
Victoria	Vargas	vedoyle@gmail.com	San Francisco	94115	5/15/13 9:12	Keep Bacon Bacon in the Haight
Kerry	Cathcart	kerryc@gmail.com	San Francisco	94115	5/14/13 16:11	Keep Bacon Bacon in the Haight
Amy	Ward	award@meomail.com	San Francisco, CA	94115	5/14/13 15:19	Keep Bacon Bacon in the Haight
Marcelo	Vanzin	vanzin@cloudera.com	San Francisco	94115	5/14/13 12:41	Keep Bacon Bacon in the Haight
Angela	Hernandez	angelamiaster@gmail.com	San Francisco	94115	5/13/13 13:45	Keep Bacon Bacon in the Haight
mike	schell	mschell@zazzle.com	san francisco	94115	5/13/13 9:32	Keep Bacon Bacon in the Haight
Liz	Hayman	LizHayman1@gmail.com	San Francisco	94115	5/13/13 8:30	Keep Bacon Bacon in the Haight
Jason	Holmes	holmes.j@gmail.com	San Francisco	94115	5/12/13 7:43	Keep Bacon Bacon in the Haight
Paolo	Beltran	beltranp08@yahoo.com	San Francisco	94115	5/11/13 15:30	Keep Bacon Bacon in the Haight
Rob	Messick	robmessick@gmail.com	San Francisco	94115	5/11/13 9:38	Keep Bacon Bacon in the Haight
bryan	stillman	bryanstillman@gmail.com	san francisco	94115	5/10/13 18:50	Keep Bacon Bacon in the Haight
Jessica	Boualavong	Boualavong@gmail.com	San Francisco	94115	5/10/13 18:48	Keep Bacon Bacon in the Haight
Adrian	Tirtanadi	atirtanadi@gmail.com	San Francisco	94115	5/10/13 18:48	Keep Bacon Bacon in the Haight

Bryan	Ledyard	Bryan.ledyard@gmail.com	San Francisco	94115	5/10/13 14:11	Keep Bacon Bacon in the Haight
Steven	Oliver	socialsf@gmail.com	San Francisco	94115	5/10/13 11:52	Keep Bacon Bacon in the Haight
Matt	Yuan	jujube_yuan@yahoo.com	San Francisco	94115	5/10/13 10:35	Keep Bacon Bacon in the Haight
Mike	Handlin	mikehandlin@yahoo.com	San Francisco	94115	5/9/13 15:58	Keep Bacon Bacon in the Haight
Jennifer	Martinis	jenny.martinis@gmail.com	San Francisco	94115	3/27/13 10:51	Keep Bacon Bacon in the Haight
Robyn	Berni	rwebb27@gmail.com	San Francisco	94115	3/13/13 11:40	Keep Bacon Bacon in the Haight
Michael	Jankosky	Michael.Jankosky@gmail.com	San Francisco	94115	3/5/13 12:44	Keep Bacon Bacon in the Haight
Greg	Ginther	gregginther@gmail.com	San Francisco	94115	3/5/13 8:59	Keep Bacon Bacon in the Haight
Ed	Lee	Teddylee@gmail.com	San Francisco	94115	2/14/13 5:28	Keep Bacon Bacon in the Haight
Dan	Schnitzer	dschnitz@hotmail.com	San Francisco	94115	2/13/13 22:39	Keep Bacon Bacon in the Haight
David	Luong	YamiZero@gmail.com	San Francisco	94115	2/13/13 17:07	Keep Bacon Bacon in the Haight
Ryan	ESPOSTO	Rmesposto@gmail.com	San Francisco	94115	2/13/13 2:37	Keep Bacon Bacon in the Haight
Brooke	hall	brookeh73@gmail.com	san francisco	94115	2/12/13 8:50	Keep Bacon Bacon in the Haight
Tom	Weyer	weyer@me.com	San Francisco	94115	2/11/13 13:56	Keep Bacon Bacon in the Haight
Meg	Rahner	m.e.rahner@gmail.com	San Francisco	94115	2/11/13 12:27	Keep Bacon Bacon in the Haight
Jess	Hamilton	jess.m.hamilton@gmail.com	San Francisco	94115	2/11/13 11:46	Keep Bacon Bacon in the Haight
Rob	Vitulano	Phish519@aol.com	San Francisco	94115	2/11/13 11:43	Keep Bacon Bacon in the Haight
Brian	Tarricone	brian@tarricone.org	San Francisco	94115	2/11/13 11:15	Keep Bacon Bacon in the Haight
Tamara	Hernandez	boogiediva@yahoo.com	San Francisco	94115	2/11/13 11:06	Keep Bacon Bacon in the Haight
bobby	hossain	bobbyhossain@yahoo.com	san francisco	94115	2/11/13 10:51	Keep Bacon Bacon in the Haight
Ben	Nadler	nadler.ben@gmail.com	San Francisco	94115	2/11/13 9:39	Keep Bacon Bacon in the Haight
Christine	Hagin	Steen1972@att.net	San Francisco	94115	2/11/13 9:11	Keep Bacon Bacon in the Haight
Joel	Hood	iceolate1212@yahoo.com	San Francisco	94115	2/11/13 9:10	Keep Bacon Bacon in the Haight
Paul	O'Neil	paulon63@yahoo.com	San Francisco	94115	2/11/13 7:43	Keep Bacon Bacon in the Haight
Michael	Fleischner	mfleischner@hotmail.com	San Francisco	94115	2/10/13 22:46	Keep Bacon Bacon in the Haight
Lauren	McGuier	Laurenmcguier@yahoo.com	San Francisco	94115	2/10/13 22:42	Keep Bacon Bacon in the Haight
Rob	Robertson	Duffshaker@yahoo.com	SF	94115	2/10/13 20:12	Keep Bacon Bacon in the Haight
Bradley	Termeer	bradley.termeer@gmail.com	San Francisco	94115	2/10/13 21:12	Keep Bacon Bacon in the Haight
Ray	Byram	raybyram@gmail.com	Sa Francisco	94115	2/10/13 19:18	Keep Bacon Bacon in the Haight
Teresa	Davis	Teresasfbay@gmail.com	San Francisco	94115	2/10/13 19:13	Keep Bacon Bacon in the Haight
Stephen	Scarpulla	stephenscarpulla@gmail.com	San Francisco	94115	2/10/13 19:04	Keep Bacon Bacon in the Haight
Aaron	Munoz	munoz.aaron@gmail.com	San Francisco	94115	2/10/13 18:58	Keep Bacon Bacon in the Haight
Jennifer	Barba	jenmanzo1@gmail.com	san francisco	94116	5/22/13 20:06	Keep Bacon Bacon in the Haight
Ariane	Weeger	ariane.weeger@gmail.com	San Francisco	94116	5/21/13 10:01	Keep Bacon Bacon in the Haight
Kellie	Louie	Kellie1990@aol.com	San Francisco	94116	5/20/13 13:16	Keep Bacon Bacon in the Haight
Austin	Brenner	a2zbrenner@gmail.com	San Francisco	94116	5/18/13 7:10	Keep Bacon Bacon in the Haight
Martin	Austin	maustin@urbanschool.org	San Francisco	94116	5/17/13 21:35	Keep Bacon Bacon in the Haight
Chriselle	Santamaria	chriselle_s@yahoo.com	San Francisco	94116	5/17/13 19:12	Keep Bacon Bacon in the Haight
Sam	S	retrofires@gmail.com	San Francisco	94116	5/17/13 19:11	Keep Bacon Bacon in the Haight
Eric	Kauschen	eric@baghdadbythebaysf.com	San Francisco	94116	5/17/13 18:37	Keep Bacon Bacon in the Haight
Kurt	Kuligowski	Kurt.k.usa@gmail.com	San Francisco	94116	5/16/13 19:22	Keep Bacon Bacon in the Haight
Michelle	Rowe	mish.awesome@gmail.com	San Francisco	94116	5/16/13 19:20	Keep Bacon Bacon in the Haight
Stacy	Vlaovich Castro	Vlaovichs@hotmail.com	San Francisco	94116	5/16/13 18:22	Keep Bacon Bacon in the Haight

Nick	Fletcher	nick@ohwait.net	San Francisco	94116	5/16/13 14:22	Keep Bacon Bacon in the Haight
Jeffery	Osburn	josburn@gmail.com	San Francisco	94116	5/15/13 16:02	Keep Bacon Bacon in the Haight
Brian	Huskamp	bhuskamp@gmail.com	san francisco	94116	5/10/13 10:47	Keep Bacon Bacon in the Haight
Leo	Stern	coachtech@gmail.com	San Francisco	94116	5/10/13 9:23	Keep Bacon Bacon in the Haight
Cheryl	Durie	ckayle@care2.com	San Francisco	94116	3/26/13 7:30	Keep Bacon Bacon in the Haight
Brittany	Nelson	bee.nelson86@gmail.com	San Francisco	94116	3/4/13 20:47	Keep Bacon Bacon in the Haight
Alexandra	Davies	avondavies@yahoo.com	San Francisco	94116	3/3/13 21:19	Keep Bacon Bacon in the Haight
Kristina	Rosa	Kristinarosa84@yahoo.com	San Francisco	94116	2/20/13 0:25	Keep Bacon Bacon in the Haight
Amy	Jensen	Allegedlyamy@gmail.com	San Francisco	94116	2/12/13 10:13	Keep Bacon Bacon in the Haight
Melissa	Chung	mschung217@gmail.com	San Francisco	94116	2/11/13 21:17	Keep Bacon Bacon in the Haight
matt	cordoza	mattc_myspace@yahoo.com	san francisco	94116	2/11/13 19:25	Keep Bacon Bacon in the Haight
Michelle	Carvalho	Michrllecarvalho@gmail.com	SF	94116	2/11/13 19:17	Keep Bacon Bacon in the Haight
Greg	McCombs	gjmccombs@gmail.com	San Francisco	94116	2/11/13 18:01	Keep Bacon Bacon in the Haight
Cheryl	Clements	cherylrcllements@gmail.com	San Francisco	94116	2/11/13 15:10	Keep Bacon Bacon in the Haight
Alex	Parr	parr_alex@yahoo.com	San Francisco	94116	2/11/13 14:27	Keep Bacon Bacon in the Haight
Holly	McLean	hollym509@gmail.com	San Francisco	94116	2/11/13 11:34	Keep Bacon Bacon in the Haight
Marco	Salsiccia	marco.salsiccia@gmail.com	San Francisco	94116	2/11/13 9:45	Keep Bacon Bacon in the Haight
Isis	Starr	Burlesquegoddess@gmail.com	San Francisco	94116	2/11/13 9:30	Keep Bacon Bacon in the Haight
Kayla	Dizon	Kaydizzz@yahoo.com	San Francisco	94116	2/11/13 9:12	Keep Bacon Bacon in the Haight
Samantha	Erickson	samerickson08@gmail.com	San Francisco	94116	2/11/13 9:02	Keep Bacon Bacon in the Haight
Jeannle	Anderson	Jeannieb_00@yahoo.com	San Francisco	94116	2/11/13 9:02	Keep Bacon Bacon in the Haight
Adam	Wardlow	Adam.wardlow@gmail.com	San Francisco	94116	2/10/13 21:44	Keep Bacon Bacon in the Haight
Wendy	Liu	wliu77@hotmail.com	San Francisco	94116	2/10/13 23:18	Keep Bacon Bacon in the Haight
Eric	Liu	eliu@calalum.org	San Francisco	94116	2/10/13 22:36	Keep Bacon Bacon in the Haight
Jonathan	Maguire	j.maguire.sf@gmail.com	San Francisco	94116	2/10/13 20:44	Keep Bacon Bacon in the Haight
Vicky	L	Vico624@aol.com	San Francisco	94116	2/10/13 20:43	Keep Bacon Bacon in the Haight
Ed	Liu	eli6453@yahoo.com	San Francisco	94116	2/10/13 20:24	Keep Bacon Bacon in the Haight
Jenny	Alcivar	jenn7747@yahoo.com	San Francisco	94116	2/10/13 20:15	Keep Bacon Bacon in the Haight
Kate	Long	Lovinsimply@yahoo.com	San Francisco	94116	2/10/13 20:06	Keep Bacon Bacon in the Haight
emilie	johnson	emiliejohnson10@gmail.com	san francisco	94116	2/10/13 19:25	Keep Bacon Bacon in the Haight
Brie	Fregeau	briefregeau@gmail.com	San Francisco	94117	6/16/13 11:06	Keep Bacon Bacon in the Haight
Melanie	McCrea	melanie.mccrea@gmail.com	San Francisco	94117	6/15/13 8:18	Keep Bacon Bacon in the Haight
Olympia	Montgomery	olympia@olympiav.com	San Francisco	94117	6/14/13 11:27	Keep Bacon Bacon in the Haight
Michael	Ganzermler	mganzer87@gmail.com	San Francisco	94117	6/13/13 11:50	Keep Bacon Bacon in the Haight
Tim	Laurel	tlaurel@gmail.com	San Francisco	94117	6/9/13 22:31	Keep Bacon Bacon in the Haight
gina	gausnell	gina_ginag@yahoo.com	san francisco	94117	6/9/13 10:58	Keep Bacon Bacon in the Haight
Christian	McClellan	chmcclellan@gmail.com	San Francisco	94117	6/8/13 17:39	Keep Bacon Bacon in the Haight
Daisy	McClellan	mcclellan.daisy@gmail.com	San Francisco	94117	6/8/13 17:38	Keep Bacon Bacon in the Haight
Jason	Barnes	jason64128@mac.com	San Francisco	94117	6/8/13 11:43	Keep Bacon Bacon in the Haight
Calisa	Hildebrand	calisahildebrand@gmail.com	San Francisco	94117	6/7/13 10:37	Keep Bacon Bacon in the Haight
Elizabeth	Ho	lizho@haasalum.berkeley.edu	San Francisco	94117	6/7/13 7:41	Keep Bacon Bacon in the Haight
Alexis	Detwiler	akdetwiler@hotmail.com	San Francisco	94117	6/5/13 9:42	Keep Bacon Bacon in the Haight
Amber	Reed	amberwreed@gmail.com	San Francisco	94117	6/3/13 19:42	Keep Bacon Bacon in the Haight

Martin	Hecko	martin@fastmail.fm	San Francisco	94117	6/3/13 12:07	Keep Bacon Bacon in the Haight
Kaitlin	Lawler	klawler3@gatech.edu	San Francisco	94117	6/2/13 11:01	Keep Bacon Bacon in the Haight
Jessica	Baldwin	Jessicaleighroux@gmail.com	San Francisco	94117	6/2/13 8:59	Keep Bacon Bacon in the Haight
erik	nehls	erik.nehls@rolls-royce.com	san francisco	94117	6/2/13 7:52	Keep Bacon Bacon in the Haight
Teresa	Nehls	tnehls5@gmail.com	san Francisco	94117	6/1/13 22:23	Keep Bacon Bacon in the Haight
Patrick	Knowlton	Knowltonpatrick@gmail.com	San francisco	94117	5/31/13 6:29	Keep Bacon Bacon in the Haight
Christine	Roux	Knowltonchristine@gmail.com	San francisco	94117	5/31/13 6:26	Keep Bacon Bacon in the Haight
Claire	Sharifi	clairesharifi@gmail.com	San Francisco	94117	5/30/13 13:47	Keep Bacon Bacon in the Haight
Oliver	Joslin	Oliverjoslin@gmail.com	San Francisco	94117	5/29/13 8:08	Keep Bacon Bacon in the Haight
Amie	Goodrich	amiegoodrich@gmail.com	San Francisco	94117	5/27/13 12:35	Keep Bacon Bacon in the Haight
Thomas	Hunt	lcandelaria@prodigy.net	SF	94117	5/27/13 10:35	Keep Bacon Bacon in the Haight
Margaret	Araya	Maggsf@gmail.com	San Francisco	94117	5/26/13 20:03	Keep Bacon Bacon in the Haight
Jamie	Seet	jamieseet@yahoo.com	San Francisco	94117	5/25/13 22:37	Keep Bacon Bacon in the Haight
David	Van Aken	vanaken.dave@gmail.com	san francisco	94117	5/25/13 8:52	Keep Bacon Bacon in the Haight
Mark	Edelbrock	mark-edelbrock@yahoo.com	San Francisco	94117	5/24/13 16:27	Keep Bacon Bacon in the Haight
Jessica	Zou	jessicayzou@gmail.com	San Francisco	94117	5/23/13 22:05	Keep Bacon Bacon in the Haight
Dillon	Morris	moredillon@gmail.com	San Francisco	94117	5/23/13 18:08	Keep Bacon Bacon in the Haight
heather	lipp	heatherlipp@hotmail.com	san francisco	94117	5/23/13 16:04	Keep Bacon Bacon in the Haight
Zinia	Pcazo	zinia.picazo@gmail.com	San Francisco	94117	5/23/13 11:45	Keep Bacon Bacon in the Haight
Angie	LeDuc	Angiemleduc@gmail.com	San Francisco	94117	5/22/13 23:12	Keep Bacon Bacon in the Haight
Laurel	Gray	laurelrgray@gmail.com	San Francisco	94117	5/22/13 15:02	Keep Bacon Bacon in the Haight
Rene	Picazo	rspicazo@gmail.com	San Francisco	94117	5/22/13 13:36	Keep Bacon Bacon in the Haight
Dyana	Oram	dyana.oram@gmail.com	San Francisco	94117	5/22/13 11:38	Keep Bacon Bacon in the Haight
Laurie	Banks	goats_r_kool@hotmail.com	San Francisco	94117	5/22/13 10:56	Keep Bacon Bacon in the Haight
brian	go	becomenow58@me.com	san francisco	94117	5/22/13 9:04	Keep Bacon Bacon in the Haight
Brandon	Smith	phyreflye@gmail.com	San Francisco	94117	5/22/13 7:43	Keep Bacon Bacon in the Haight
Merrilee	Morrow	haightful@prodigy.net	San Francisco	94117	5/21/13 23:27	Keep Bacon Bacon in the Haight
Josiah	Roe	josiahq@gmail.com	San Francisco	94117	5/21/13 18:35	Keep Bacon Bacon in the Haight
Julia	Kochi	julko25@gmail.com	San Francisco	94117	5/21/13 14:10	Keep Bacon Bacon in the Haight
Steve	Williams	bigsteve345@gmail.com	San Francisco	94117	5/21/13 12:17	Keep Bacon Bacon in the Haight
Claire	Nicolas	clairededdy@gmail.com	San Francisco	94117	5/21/13 9:56	Keep Bacon Bacon in the Haight
Joshua	Herbert	Joshherbert@gmail.com	San Francisco	94117	5/21/13 8:02	Keep Bacon Bacon in the Haight
Emily	Giles	emily.e.giles@gmail.com	San Francisco	94117	5/21/13 7:41	Keep Bacon Bacon in the Haight
Ben	Fullerton	benf@mac.com	San Francisco	94117	5/20/13 21:16	Keep Bacon Bacon in the Haight
Anthony	Mititieri	Sfviles@yahoo.com	San Francisco	94117	5/20/13 16:24	Keep Bacon Bacon in the Haight
Mark	Schmick	cumulow@gmail.com	San Francisco	94117	5/20/13 15:55	Keep Bacon Bacon in the Haight
Elle	Calderone	heenaramus@gmail.com	San Francisco	94117	5/20/13 15:55	Keep Bacon Bacon in the Haight
Robert	Travers	robtravers12@gmail.com	San Francisco	94117	5/20/13 13:28	Keep Bacon Bacon in the Haight
Vic	Spatola	Vna1218@gmail.com	San Francisco	94117	5/20/13 11:53	Keep Bacon Bacon in the Haight
Noah	Blum	noahblum1@gmail.com	San Francisco	94117	5/20/13 11:30	Keep Bacon Bacon in the Haight
Paul	Hands	jphands@gmail.com	San Francisco	94117	5/20/13 11:24	Keep Bacon Bacon in the Haight
Blake	Babcock	blakebabcock@gmail.com	San Francisco	94117	5/20/13 10:19	Keep Bacon Bacon in the Haight
Jack	Dorner	lolwut@lol.com	San Francisco	94117	5/20/13 10:14	Keep Bacon Bacon in the Haight

Mary	Elting	mary.williard@gmail.com	San Francisco	94117	5/20/13 9:54	Keep Bacon Bacon in the Haight
Katharine	Noakes	katharinenoakes@hotmail.com	San Francisco	94117	5/20/13 9:49	Keep Bacon Bacon in the Haight
Lewis	Morales	ldm81@ymail.com	San Francisco	94117	5/20/13 9:29	Keep Bacon Bacon in the Haight
Emily	Wallace	emilyrrwallace@gmail.com	San Francisco	94117	5/20/13 8:32	Keep Bacon Bacon in the Haight
Brooke	Zingarelli	brookezing@sbcglobal.net	San Francisco	94117	5/20/13 7:53	Keep Bacon Bacon in the Haight
Jay	Barmann	jay@conflation.info	San Francisco	94117	5/20/13 7:48	Keep Bacon Bacon in the Haight
Truckee	Lynch	truckee.lynch@gmail.com	San Francisco	94117	5/20/13 7:45	Keep Bacon Bacon in the Haight
Roberto	Samarron	Chueko619@yahoo.com	San Francisco	94117	5/19/13 19:30	Keep Bacon Bacon in the Haight
Shannon	Tanton	stanton@usfca.edu	San Francisco	94117	5/19/13 15:26	Keep Bacon Bacon in the Haight
Elizabeth	Cartwright	lizcopywrite@gmail.com	San Francisco	94117	5/19/13 15:14	Keep Bacon Bacon in the Haight
Stephen	Lum	sklum3@gmail.com	San Francisco	94117	5/19/13 15:08	Keep Bacon Bacon in the Haight
Trella	Rath	trella.rath@gmail.com	San Francisco	94117	5/19/13 14:43	Keep Bacon Bacon in the Haight
tina	smith	beadbag@gmail.com	sf	94117	5/19/13 13:58	Keep Bacon Bacon in the Haight
Michael	Kebbekus	makebbekus@gmail.com	San Francisco	94117	5/18/13 21:50	Keep Bacon Bacon in the Haight
Jared	King	drone@foundersaward.com	San Francisco	94117	5/18/13 20:19	Keep Bacon Bacon in the Haight
Janette	Wipper	Janette.Wipper@gmail.com	San Francisco	94117	5/18/13 19:34	Keep Bacon Bacon in the Haight
Scott	Clasen	Scott.clasen@gmail.com	San Francisco	94117	5/18/13 19:28	Keep Bacon Bacon in the Haight
Lars	Archer	larsinsf@gmail.com	San Francisco	94117	5/18/13 14:26	Keep Bacon Bacon in the Haight
Austin Beyoncé""	Moreman	austinbostonsf@yahoo.com	San Francisco	94117	5/18/13 14:24	Keep Bacon Bacon in the Haight
Tim	Chin	Tim.dbl@gmail.com	San Francisco	94117	5/18/13 14:00	Keep Bacon Bacon in the Haight
Alex	Sweat	Asweat20@gmail.com	San Francisco	94117	5/18/13 13:59	Keep Bacon Bacon in the Haight
Jason	Douglas	jdouglas@jdouglas.org	San Francisco	94117	5/18/13 12:20	Keep Bacon Bacon in the Haight
Sarah	Levin	sarahjanelevin@gmail.com	San Francisco	94117	5/18/13 11:15	Keep Bacon Bacon in the Haight
Gerald	Porcina	akhorse7@gmail.com	San Francisco	94117	5/18/13 9:28	Keep Bacon Bacon in the Haight
Hannah	Murphy	hmurphy@urbanschool.org	San Francisco	94117	5/18/13 7:09	Keep Bacon Bacon in the Haight
Jackson	Plut	Jackson.Plut@gmail.com	San Francisco	94117	5/18/13 6:57	Keep Bacon Bacon in the Haight
Jim	Gislason	jim.gislason@gmail.com	San Francisco	94117	5/17/13 23:00	Keep Bacon Bacon in the Haight
Gaga	Woo	gagawoo@gmail.com	San Francisco	94117	5/17/13 21:48	Keep Bacon Bacon in the Haight
Ethan	Janssen	ethanethan306@gmail.com	SF	94117	5/17/13 20:55	Keep Bacon Bacon in the Haight
Shekhar	Khedekar	shekhar.khedekar@gmail.com	San Francisco	94117	5/17/13 20:50	Keep Bacon Bacon in the Haight
Robert	Downing	goldfingr1@gmail.com	San Francisco	94117	5/17/13 19:26	Keep Bacon Bacon in the Haight
Russell	Kasprzyk	russellk@gmx.com	San Francisco	94117	5/17/13 17:52	Keep Bacon Bacon in the Haight
Jon	Herttua	jaherttua@gmail.com	San Francisco	94117	5/17/13 17:32	Keep Bacon Bacon in the Haight
Jennifer	Shanholtzer	jashanholtzer@gmail.com	San Francisco	94117	5/17/13 17:32	Keep Bacon Bacon in the Haight
Andrew	Ellerhorst	amellerhorst@gmail.com	San Francisco	94117	5/17/13 17:31	Keep Bacon Bacon in the Haight
Guss	Burton	Guss_Burton@ymail.com	San Francisco	94117	5/17/13 16:31	Keep Bacon Bacon in the Haight
Maya	Yoshida-Cervantes	mycervantes85@yahoo.com	San Francisco	94117	5/17/13 16:11	Keep Bacon Bacon in the Haight
Derek	McDevitt	derekmcdevitt@gmail.com	San Francisco	94117	5/17/13 14:44	Keep Bacon Bacon in the Haight
Jeff	Homan	jehoman@gmail.com	San Francisco	94117	5/17/13 12:06	Keep Bacon Bacon in the Haight
Remi	Isaacs	rbisaacs@gmail.com	San Francisco	94117	5/17/13 10:17	Keep Bacon Bacon in the Haight
Natalia	Krueger	nkrueger2@gmail.com	San Francisco	94117	5/17/13 9:20	Keep Bacon Bacon in the Haight
Thomas	Matthew	tomjmatthew@gmail.com	San Francisco	94117	5/17/13 9:05	Keep Bacon Bacon in the Haight
Heather	Cummings	whataboutprom@gmail.com	San Francisco	94117	5/17/13 8:44	Keep Bacon Bacon in the Haight

Sara	Pfender	saralouisegabriela@gmail.com	San Francisco	94117	5/17/13 8:28	Keep Bacon Bacon in the Haight
William	Rehlich	Wbones101@gmail.com	San Francisco	94117	5/17/13 7:33	Keep Bacon Bacon in the Haight
Sarah	von Oeyen	sarahcristy@gmail.com	San Francisco	94117	5/17/13 7:29	Keep Bacon Bacon in the Haight
Steven	Rutherford	Rutherfordsf@gmail.com	San Francisco	94117	5/17/13 6:21	Keep Bacon Bacon in the Haight
Halle	Salad	Halliesam@gmail.com	San Francisco	94117	5/17/13 5:24	Keep Bacon Bacon in the Haight
matthew	krumme	matt1k@yahoo.com	San Francisco	94117	5/17/13 4:37	Keep Bacon Bacon in the Haight
Carly	Christensen	carlyc88@gmail.com	San Francisco	94117	5/17/13 2:47	Keep Bacon Bacon in the Haight
John	Alexander	Johncalpoly@yahoo.com	San Francisco	94117	5/17/13 0:39	Keep Bacon Bacon in the Haight
Tina	Brock	tmpbrock@yahoo.com	San Francisco	94117	5/16/13 22:22	Keep Bacon Bacon in the Haight
Oliver	Brock	oebrook@yahoo.com	San Francisco	94117	5/16/13 22:21	Keep Bacon Bacon in the Haight
Rye	Kushner	ryekushner@gmail.com	San Francisco	94117	5/16/13 21:50	Keep Bacon Bacon in the Haight
Marwoe	Kwshnwer	mlow45678@gmail.com	San Francisco	94117	5/16/13 21:49	Keep Bacon Bacon in the Haight
Marlowe	Kushner	mlow4567@gmail.com	San Francisco	94117	5/16/13 21:27	Keep Bacon Bacon in the Haight
Alison	Ross	rossersf@yahoo.com	San Francisco	94117	5/16/13 19:34	Keep Bacon Bacon in the Haight
Erin	Frank	erin@erinfrank.com	San Francisco	94117	5/16/13 18:55	Keep Bacon Bacon in the Haight
Adam	Frank	adam@antilogo.org	San Francisco	94117	5/16/13 18:54	Keep Bacon Bacon in the Haight
patrick	clarke	pjclarke64@gmail.com	san fran	94117	5/16/13 17:20	Keep Bacon Bacon in the Haight
Connolly	Michelle	mmconnolly1@aol.com	San Francisco	94117	5/16/13 15:33	Keep Bacon Bacon in the Haight
ellie	nye	elrynye@gmail.com	San Francisco	94117	5/16/13 14:57	Keep Bacon Bacon in the Haight
Naomi	Fukuda	nmfukuda@gmail.com	San Francisco	94117	5/16/13 14:29	Keep Bacon Bacon in the Haight
Meghan	Arnold	mcarnold@gmail.com	San Francisco	94117	5/16/13 13:07	Keep Bacon Bacon in the Haight
Jane	Hitchcock	4hitchcock@att.net	San Francisco	94117	5/16/13 12:47	Keep Bacon Bacon in the Haight
Tim	Worley	timworley23@yahoo.com	San Francisco	94117	5/16/13 11:19	Keep Bacon Bacon in the Haight
Carolyn	Packer	carolyn.packer@gmail.com	San Francisco	94117	5/16/13 11:07	Keep Bacon Bacon in the Haight
Eleanor	Hall	eleanorhall163@gmail.com	San Francisco	94117	5/16/13 11:03	Keep Bacon Bacon in the Haight
Bergen	Franklin	xfuzzylogicx@gmail.com	san francisco	94117	5/16/13 10:53	Keep Bacon Bacon in the Haight
Amy	Silver	amysilver@gmail.com	San Francisco	94117	5/16/13 10:51	Keep Bacon Bacon in the Haight
jason	spangenthal	jason.spangenthal@gmail.com	san francisco	94117	5/16/13 10:47	Keep Bacon Bacon in the Haight
Mike	Bergmann	mbergymann@yahoo.com	San Francisco	94117	5/16/13 10:40	Keep Bacon Bacon in the Haight
Jeff	Fisher	jeffd.fisher@gmail.com	San Francisco	94117	5/16/13 10:37	Keep Bacon Bacon in the Haight
Arlene	Gemmill	agemmill@earthlink.net	San Francisco	94117	5/16/13 10:26	Keep Bacon Bacon in the Haight
John	Bowers	john@johnbowers.net	San Francisco	94117	5/16/13 9:43	Keep Bacon Bacon in the Haight
Gracie	Cunningham	gvc1188@yahoo.com	San Francisco	94117	5/16/13 9:39	Keep Bacon Bacon in the Haight
Robin	Harris	Dr.RHarris@Gmail.com	San Francisco	94117	5/16/13 9:33	Keep Bacon Bacon in the Haight
adrienne	mittchell	apmmoser@comcast.net	san francisco	94117	5/16/13 8:51	Keep Bacon Bacon in the Haight
Miriam	Schneider	Mir.schneider@gmail.com	San Francisco	94117	5/16/13 8:47	Keep Bacon Bacon in the Haight
Amy	Bauer	Janesays2@gmail.com	San Francisco	94117	5/16/13 8:34	Keep Bacon Bacon in the Haight
Mark	Priolo	markpriolo@gmail.com	San Francisco	94117	5/16/13 8:21	Keep Bacon Bacon in the Haight
Christpher	Mina	chrismina@comcast.net	San Francisco	94117	5/16/13 7:48	Keep Bacon Bacon in the Haight
Jodi	Hansen	jodihansen24@yahoo.com	San Francisco	94117	5/16/13 7:41	Keep Bacon Bacon in the Haight
Reid	Little	reidler3@yahoo.com	SF	94117	5/16/13 6:42	Keep Bacon Bacon in the Haight
Ernest	Ramirez	ernierr@hotmail.com	San Francisco	94117	5/16/13 6:00	Keep Bacon Bacon in the Haight
Max	Solmssen	max@solmssen.com	San Francisco	94117	5/16/13 5:40	Keep Bacon Bacon in the Haight

J	Hall	jhallville@yahoo.com	San Francisco	94117	5/15/13 16:17	Keep Bacon Bacon in the Haight
Jeff	Finkelstein	jfink22@yahoo.com	San Francisco	94117	5/15/13 14:49	Keep Bacon Bacon in the Haight
Elise	Edlin	eliseedlin@gmail.com	San Francisco	94117	5/15/13 13:37	Keep Bacon Bacon in the Haight
Quintin	Mecke	sfalamosquare@gmail.com	San Francisco	94117	5/15/13 12:22	Keep Bacon Bacon in the Haight
michael	lind	michael@karascupcakes.com	san francisco	94117	5/15/13 11:12	Keep Bacon Bacon in the Haight
Skyler	Wilson	kswilson2@gmail.com	San Francisco	94117	5/15/13 8:57	Keep Bacon Bacon in the Haight
Jonathan	Hsieh	jmhsieh@gmail.com	SF	94117	5/15/13 7:59	Keep Bacon Bacon in the Haight
Kurt	Brown	kbbulk@hotmail.com	San Francisco	94117	5/15/13 6:28	Keep Bacon Bacon in the Haight
Kenton	Knoepfler	kenton.knoepfler@gmail.com	San Francisco	94117	5/14/13 23:18	Keep Bacon Bacon in the Haight
Christine	Meharg	liviameharg@yahoo.com	San Francisco	94117	5/14/13 21:08	Keep Bacon Bacon in the Haight
Siobhan	McCrane	siobhanmccrane@yahoo.com	San Francisco	94117	5/14/13 18:27	Keep Bacon Bacon in the Haight
Michael	o'halloran	mohalloran36@gmail.com	san francisco	94117	5/14/13 18:27	Keep Bacon Bacon in the Haight
Ryan	Blauvelt	blaudrum@gmail.com	San Francisco	94117	5/14/13 16:52	Keep Bacon Bacon in the Haight
Nate	Lozier	nathaniel.lozier@gmail.com	San Francisco	94117	5/14/13 16:24	Keep Bacon Bacon in the Haight
William	Henderson	william.c.henderson@gmail.com	San Francisco	94117	5/14/13 16:19	Keep Bacon Bacon in the Haight
Dan	Martin	dan.martin@gmail.com	San Francisco	94117	5/14/13 16:12	Keep Bacon Bacon in the Haight
Michael	Harkin	michaelharkin@comcast.net	San Francisco, CA	94117	5/14/13 16:00	Keep Bacon Bacon in the Haight
Todd	Davidson	toddcdavidson@gmail.com	San francisco	94117	5/14/13 15:39	Keep Bacon Bacon in the Haight
Rachel	McCutcheon	rmessinger@gmail.com	San Francisco	94117	5/14/13 15:36	Keep Bacon Bacon in the Haight
Bria	Larson	brialarson@gmail.com	San Francisco, CA	94117	5/14/13 14:51	Keep Bacon Bacon in the Haight
Howard	Hirsch	hhirsch@lexlawgroup.com	San Francisco	94117	5/14/13 14:45	Keep Bacon Bacon in the Haight
Becca	Klarin	junk4becca@gmail.com	San Francisco	94117	5/14/13 14:37	Keep Bacon Bacon in the Haight
John	Kelley	john@kelley.ca	San Francisco	94117	5/14/13 14:27	Keep Bacon Bacon in the Haight
Harley	Cooper	harleyjcooper@gmail.com	San Francisco	94117	5/14/13 14:23	Keep Bacon Bacon in the Haight
joe	sorbo	joe.sorbo@gmail.com	san francisco	94117	5/14/13 12:33	Keep Bacon Bacon in the Haight
Courtney	Cooney	cccandkids@gmail.com	San Francisco	94117	5/14/13 12:29	Keep Bacon Bacon in the Haight
Jon	Daulton	jon.daulton@gmail.com	San Francisco	94117	5/14/13 12:25	Keep Bacon Bacon in the Haight
Chris	Crowley	chris@saltymgmt.com	San Francisco	94117	5/14/13 11:41	Keep Bacon Bacon in the Haight
Shane	Tobin	shane.tobin@gmail.com	San Francisco	94117	5/14/13 10:33	Keep Bacon Bacon in the Haight
Samantha	Liss	samliss@gmail.com	San Francisco	94117	5/14/13 9:38	Keep Bacon Bacon in the Haight
Kynan	Lalone	kynanlalone@gmail.com	san francisco	94117	5/14/13 8:46	Keep Bacon Bacon in the Haight
Richard	Ott	rtoj@juno.com	San Francisco	94117	5/14/13 8:42	Keep Bacon Bacon in the Haight
Christopher	Solmssen	topher.solmssen@gmail.com	San Franciscso	94117	5/14/13 8:09	Keep Bacon Bacon in the Haight
Rob	Borders	poppalurch@gmail.com	San Francisco	94117	5/14/13 6:53	Keep Bacon Bacon in the Haight
Benjamin	Huang	benhuang@gmail.com	San Francisco	94117	5/14/13 6:01	Keep Bacon Bacon in the Haight
Joseph	D'Emilio	jdemilio89@gmail.com	San Francisco	94117	5/13/13 22:29	Keep Bacon Bacon in the Haight
Mike	Witherspoon	mike@mikewitherspoon.com	San Francisco	94117	5/13/13 22:24	Keep Bacon Bacon in the Haight
Cynthia	Shannon	cindyapat1@hotmail.com	San Francisco	94117	5/13/13 20:37	Keep Bacon Bacon in the Haight
Lisa	Penner	imnobeancounter@hotmail.com	San Francisco	94117	5/13/13 20:29	Keep Bacon Bacon in the Haight
Farzad	Moazed	drmoazed@gmail.com	San Francisco	94117	5/13/13 18:51	Keep Bacon Bacon in the Haight
Courtney	Greene	courtney.j.greene@gmail.com	San Francisco, CA	94117	5/13/13 17:28	Keep Bacon Bacon in the Haight
BACON	LOVER	rollin7548@sbcglobal.net	San Francisco	94117	5/13/13 15:47	Keep Bacon Bacon in the Haight
Riley	Luther	riley.luther@yahoo.com	San Francisco	94117	5/13/13 15:45	Keep Bacon Bacon in the Haight

John	Riccitiello	john@rjricci.com	San Francisco	94117	5/13/13 15:36	Keep Bacon Bacon in the Haight
Cynthia	Egan	cynthia.l.egan@gmail.com	San Francisco	94117	5/13/13 15:33	Keep Bacon Bacon in the Haight
Andrew	Nossiter	andrewnossiter@gmail.com	San Francisco	94117	5/13/13 15:19	Keep Bacon Bacon in the Haight
Sydney	day	syda_day@yahoo.com	san francisco	94117	5/13/13 13:17	Keep Bacon Bacon in the Haight
Eric	Deichl	ericdeichl@gmail.com	San Francisco	94117	5/13/13 12:42	Keep Bacon Bacon in the Haight
Jessica	Zavala	liljessz@yahoo.com	San Francisco	94117	5/13/13 12:12	Keep Bacon Bacon in the Haight
Lauren	Smith	Laurenasmith11@gmail.com	San Francisco	94117	5/13/13 11:53	Keep Bacon Bacon in the Haight
marlene	burt	burtm@neurosurg.ucsf.edu	san francisco	94117	5/13/13 11:20	Keep Bacon Bacon in the Haight
Mary	Notsch	mnotsch@yahoo.com	San Francisco	94117	5/13/13 11:12	Keep Bacon Bacon in the Haight
Jordan	Brown	jordanfbrown@gmail.com	San Francisco	94117	5/13/13 10:32	Keep Bacon Bacon in the Haight
Sami	Naffziger	saminaff@gmail.com	San Francisco	94117	5/13/13 10:16	Keep Bacon Bacon in the Haight
Jason	McKinnon	jasonbmckinnon@gmail.com	San Francisco	94117	5/13/13 9:46	Keep Bacon Bacon in the Haight
Fabienne	Thuillier	f.g.thuillier82@gmail.com	San Francisco	94117	5/13/13 9:35	Keep Bacon Bacon in the Haight
Tan	Nguyen	tan.n.nguyen@gmail.com	San Francisco	94117	5/13/13 9:32	Keep Bacon Bacon in the Haight
Fady	Awada	fadysfca@gmail.com	san francisco	94117	5/13/13 8:58	Keep Bacon Bacon in the Haight
Cameron	Cler	Cameron.cler@gmail.com	San francisco	94117	5/13/13 8:33	Keep Bacon Bacon in the Haight
shannon	weiman	sweimanucsd@yahoo.com	san francisco	94117	5/13/13 8:16	Keep Bacon Bacon in the Haight
Tonette	Polito	tonettechow@yahoo.com	San Francisco	94117	5/13/13 8:13	Keep Bacon Bacon in the Haight
dianna	rice	diannarice@gmail.com	san francisco	94117	5/13/13 7:52	Keep Bacon Bacon in the Haight
Dena	Berkson	Dena.berkson@gmail.com	San francisco	94117	5/13/13 7:29	Keep Bacon Bacon in the Haight
katie	luther	katelynn.luther@yahoo.com	san francisco	94117	5/13/13 6:56	Keep Bacon Bacon in the Haight
Robina	Riccitiello	rjricci@aol.com	San Francisco	94117	5/13/13 6:38	Keep Bacon Bacon in the Haight
Maria	Ansari	lavander69@gmail.com	San Francisco	94117	5/12/13 22:58	Keep Bacon Bacon in the Haight
Anna	Larsen	wilhelmine33@hotmail.com	San Francisco	94117	5/12/13 20:12	Keep Bacon Bacon in the Haight
Christine	Tan	christinetan@outlook.com	san francisco	94117	5/12/13 18:19	Keep Bacon Bacon in the Haight
Jonathan	Katzman	jonathan@katzman.com	San Francisco	94117	5/12/13 17:25	Keep Bacon Bacon in the Haight
sean	sandhu	bustersean@hotmail.com	san francisco	94117	5/12/13 16:50	Keep Bacon Bacon in the Haight
James	Edlin	jim.edlin@webmond.com	San Francisco	94117	5/12/13 15:13	Keep Bacon Bacon in the Haight
Virginia	Miller	virginia@theperfectspotsf.com	San Francisco	94117	5/12/13 9:40	Keep Bacon Bacon in the Haight
Margaret	Dominguez	maggied89@gmail.com	San Francisco	94117	5/12/13 9:24	Keep Bacon Bacon in the Haight
Ben	Cherry	Bcherry@gmail.com	San Francisco	94117	5/12/13 9:21	Keep Bacon Bacon in the Haight
Zac	Baker	bakerzac@yahoo.com	San Francisco	94117	5/12/13 8:19	Keep Bacon Bacon in the Haight
Ken	Rich	richken@yahoo.com	San Francisco	94117	5/12/13 6:52	Keep Bacon Bacon in the Haight
King	Rhoton	king@mindspring.com	San Francisco	94117	5/12/13 0:41	Keep Bacon Bacon in the Haight
wyatt	robarts	wyatt88r@yahoo.com	san francisco	94117	5/11/13 22:30	Keep Bacon Bacon in the Haight
Anna	Leon	Anna.leon@gmail.com	San Francisco	94117	5/11/13 21:35	Keep Bacon Bacon in the Haight
henrik	bentel	hbentel@gmail.com	san francisco	94117	5/11/13 21:23	Keep Bacon Bacon in the Haight
Lorin	Platto	lorinp@gmail.com	San Francisco	94117	5/11/13 19:15	Keep Bacon Bacon in the Haight
steve	Perreault	smperreault@yahoo.com	sf	94117	5/11/13 18:01	Keep Bacon Bacon in the Haight
Michael	Weintraub	lse.weintraub@gmail.com	SF (Downey at Frederick)	94117	5/11/13 17:06	Keep Bacon Bacon in the Haight
Laura	Lai	lmlai14@gmail.com	San Francisco	94117	5/11/13 15:14	Keep Bacon Bacon in the Haight
Stephanie	Vo	kekepania_wo@yahoo.com	San Francisco	94117	5/11/13 14:54	Keep Bacon Bacon in the Haight
ed	fisch	efisch116@comcast.net	san francisco	94117	5/11/13 14:54	Keep Bacon Bacon in the Haight

Nathaniel	Kane	nathaniel.kane@gmail.com	san francisco	94117	5/11/13 14:51	Keep Bacon Bacon in the Haight
Valerie	Vizena	vvizena@hotmail.com	san francisco	94117	5/11/13 14:40	Keep Bacon Bacon in the Haight
Glenn	Sorrentino	glenn.sorrentino@gmail.com	San Francisco	94117	5/11/13 14:02	Keep Bacon Bacon in the Haight
Josselyn	Eccleston	wickdred2@yahoo.com	San Francisco	94117	5/11/13 13:50	Keep Bacon Bacon in the Haight
Pat	Scatena	patscatena@hotmail.com	San Francisco	94117	5/11/13 12:44	Keep Bacon Bacon in the Haight
Jen	Hayes	jenhayes517@gmail.com	SF	94117	5/11/13 12:24	Keep Bacon Bacon in the Haight
David	Hecht	davidhecht@earthlink.net	San Francisco	94117	5/11/13 12:02	Keep Bacon Bacon in the Haight
Michael	Scharff	mlscharff@gmail.com	SF	94117	5/11/13 11:54	Keep Bacon Bacon in the Haight
Karen	Fishkin	karenfishkin@yahoo.com	San Francisco	94117	5/11/13 11:48	Keep Bacon Bacon in the Haight
Rochelle	McCune	l@rochellemccune.com	SF	94117	5/11/13 9:35	Keep Bacon Bacon in the Haight
Nikki	Collister	nicole.collister@gmail.com	SF	94117	5/11/13 9:33	Keep Bacon Bacon in the Haight
Julie	Wilner	julie.wilner@gmail.com	San Francisco	94117	5/11/13 9:16	Keep Bacon Bacon in the Haight
Raymond	Ryan	rjrjr@pobox.com	San Francisco, CA	94117	5/11/13 9:02	Keep Bacon Bacon in the Haight
Jeremy	Moore	jeremymoore@gmail.com	San Francisco	94117	5/11/13 8:24	Keep Bacon Bacon in the Haight
Abigail	Kingan	abigailvahey@hotmail.com	San Francisco	94117	5/11/13 8:11	Keep Bacon Bacon in the Haight
Lauren	Bray	lauren.elizabeth.bray@gmail.com	San Francisco	94117	5/11/13 8:05	Keep Bacon Bacon in the Haight
Alex	Genco	Alexgenco@gmail.com	San Francisco	94117	5/11/13 8:02	Keep Bacon Bacon in the Haight
Adriel	Frederick	adriel_f@hotmail.com	San Francisco	94117	5/11/13 7:40	Keep Bacon Bacon in the Haight
Margaret	Rhodes	marggrace@msn.com	San Francisco	94117	5/11/13 7:20	Keep Bacon Bacon in the Haight
matt	guthaus	mguthaus@gmail.com	San Francisco	94117	5/11/13 6:38	Keep Bacon Bacon in the Haight
Kevin	George	kngeorgesf@hotmail.com	San Francisco	94117	5/11/13 6:19	Keep Bacon Bacon in the Haight
Leslie	Carr	geekgirl@gmail.com	San Francisco	94117	5/11/13 1:24	Keep Bacon Bacon in the Haight
Koko	Cottone	kokosf@comcast.net	SF	94117	5/10/13 22:36	Keep Bacon Bacon in the Haight
Bennie	Cottone	bcsfeh@comcast.net	SF	94117	5/10/13 22:36	Keep Bacon Bacon in the Haight
Andrew	Kubersky	akubersky@asky.net	San Francisco	94117	5/10/13 22:17	Keep Bacon Bacon in the Haight
Paul	Loeffler	Pauljloeffler@gmail.com	San Francisco	94117	5/10/13 22:12	Keep Bacon Bacon in the Haight
allison	kim	allisonkatekim@yahoo.com	san francisco	94117	5/10/13 20:51	Keep Bacon Bacon in the Haight
Tom	Fitzgerald	tomfitzg@gmail.com	Cole Valley San Francisco	94117	5/10/13 18:48	Keep Bacon Bacon in the Haight
Charles	Delacey	Charles@mdmfamilylaw.com	San Francisco	94117	5/10/13 17:55	Keep Bacon Bacon in the Haight
Douglas	Pagan	pagandrums@yahoo.com	San Francisco	94117	5/10/13 17:50	Keep Bacon Bacon in the Haight
Dave	McLean	dave@magnoliapub.com	San Francisco	94117	5/10/13 17:46	Keep Bacon Bacon in the Haight
Mark	Scott	scottm@peds.ucsf.edu	San Francisco	94117	5/10/13 17:26	Keep Bacon Bacon in the Haight
Francoise	Fielding	mdm2548@yahoo.com	San Francisco	94117	5/10/13 16:53	Keep Bacon Bacon in the Haight
Monica	Laird	Monica.laird@gmail.com	San Francisco	94117	5/10/13 16:20	Keep Bacon Bacon in the Haight
Michelle	Duquette	duquetmi@gmail.com	San Francisco	94117	5/10/13 16:07	Keep Bacon Bacon in the Haight
Kathryn	Whitney	kathryn.a.whitney@gmail.com	San Francisco	94117	5/10/13 15:28	Keep Bacon Bacon in the Haight
claudia	a.	claudiaelisa@gmail.com	san francisco	94117	5/10/13 14:57	Keep Bacon Bacon in the Haight
Hal	Kane	halkane@earthlink.net	San Francisco	94117	5/10/13 14:53	Keep Bacon Bacon in the Haight
Patrick	Postolka	p94@comcast.net	San Francisco	94117	5/10/13 14:51	Keep Bacon Bacon in the Haight
Amy	Hagelin	amyhagelin@yahoo.com	San Francisco	94117	5/10/13 14:49	Keep Bacon Bacon in the Haight
Sarah	Rippy	Missrip@aol.com	San Francisco	94117	5/10/13 14:34	Keep Bacon Bacon in the Haight
Christine	Beliveau	christinebeliveau@gmail.com	San Francisco	94117	5/10/13 14:24	Keep Bacon Bacon in the Haight
MG	Bellarosa	deguzmang@mac.com	San Francisco	94117	5/10/13 14:12	Keep Bacon Bacon in the Haight

Ellen	Archibald	ellenlousearchibald@gmail.com	San Francisco	94117	5/10/13 14:11	Keep Bacon Bacon in the Haight
Jack	Fries	jackpfries@hotmail.com	San Francisco	94117	5/10/13 14:10	Keep Bacon Bacon in the Haight
Pam	Polizzi	pampolizzi@gmail.com	San Francisco	94117	5/10/13 14:00	Keep Bacon Bacon in the Haight
Mark	Ugar	ugar@comcast.net	San Francisco	94117	5/10/13 13:55	Keep Bacon Bacon in the Haight
Clarence	Isaac	chipisaac@hotmail.com	San Francisco	94117	5/10/13 13:51	Keep Bacon Bacon in the Haight
Carol	DiBenedetto	caroldb2001@yahoo.com	San Francisco	94117	5/10/13 13:45	Keep Bacon Bacon in the Haight
kelly	o'bannon	kobannon@mac.com	san francisco	94117	5/10/13 13:42	Keep Bacon Bacon in the Haight
Josh	McHugh	joshmchugh@gmail.com	San Francisco	94117	5/10/13 13:41	Keep Bacon Bacon in the Haight
Amrita	Ajmani	fixyoursyntax@yahoo.com	San Francisco	94117	5/10/13 13:37	Keep Bacon Bacon in the Haight
Martín	Uriarte	TheMartinUriarye@gmail.com	San Francisco	94117	5/10/13 13:32	Keep Bacon Bacon in the Haight
Nicole	Stephenson	nicoleghislaine@gmail.com	San Francisco	94117	5/10/13 13:30	Keep Bacon Bacon in the Haight
Leuwam	Tesfai	leuwam@gmail.com	San Francisco	94117	5/10/13 13:29	Keep Bacon Bacon in the Haight
elyse	thogerson	ethogerson0124@gmail.cm	san francisco	94117	5/10/13 13:21	Keep Bacon Bacon in the Haight
Kellyne	Darrow	kellyne76@gmail.com	San Francisco	94117	5/10/13 13:19	Keep Bacon Bacon in the Haight
kendra	wall	kendra@vanguardsf.com	San Francisco	94117	5/10/13 13:16	Keep Bacon Bacon in the Haight
Angela	Navarro	angela.navarro@gmail.com	San Francisco	94117	5/10/13 13:15	Keep Bacon Bacon in the Haight
Steve	Silberman	steve@stevesilberman.com	SF	94117	5/10/13 12:53	Keep Bacon Bacon in the Haight
heather	webster	hwebster85@sbcglobal.net	san francisco	94117	5/10/13 12:43	Keep Bacon Bacon in the Haight
Marc	Monbouquette	marc.monbouquette@gmail.com	San Francisco	94117	5/10/13 12:34	Keep Bacon Bacon in the Haight
Karen	Yang	kcyangsd@gmail.com	San Francisco	94117	5/10/13 12:09	Keep Bacon Bacon in the Haight
Claire	H	chunsaker@gmail.com	San Francisco	94117	5/10/13 12:04	Keep Bacon Bacon in the Haight
Natasha	Foote	tashafoote@gmail.com	San Francisco	94117	5/10/13 11:55	Keep Bacon Bacon in the Haight
Michelle	Sanko	michellemiette@gmail.com	San Francisco	94117	5/10/13 11:53	Keep Bacon Bacon in the Haight
Brian	Harris	climber00@gmail.com	San Francisco	94117	5/10/13 11:33	Keep Bacon Bacon in the Haight
Tia	Barnard	teeyah@yahoo.com	San Francisco	94117	5/10/13 11:16	Keep Bacon Bacon in the Haight
Melissa	Curiel	mc.curiel@gmail.com	San Francisco	94117	5/10/13 11:07	Keep Bacon Bacon in the Haight
Mike	Madeiras	mmadeiras@me.com	San Francisco	94117	5/10/13 11:02	Keep Bacon Bacon in the Haight
Carole	Patterson	carolejoy@yahoo.com	San Francisco	94117	5/10/13 10:59	Keep Bacon Bacon in the Haight
Joseph	Ruvel	jruvel@yahoo.com	San Francisco	94117	5/10/13 10:54	Keep Bacon Bacon in the Haight
De	Kwok	dekwok@comcast.net	San Francisco	94117	5/10/13 10:51	Keep Bacon Bacon in the Haight
leah	bellerjeau	leahcbb@gmail.com	san francisco	94117	5/10/13 10:49	Keep Bacon Bacon in the Haight
Bob	Fekete	robert.j.fekete@gmail.com	San Francisco	94117	5/10/13 10:41	Keep Bacon Bacon in the Haight
Cariwyl	Hebert	cariwyl@salon97.org	San Francisco	94117	5/10/13 10:34	Keep Bacon Bacon in the Haight
London	Elise	London@soothesf.com	San Francisco	94117	5/10/13 10:32	Keep Bacon Bacon in the Haight
Kevin	Smokler	Smokler@sonic.net	San Francisco	94117	5/10/13 10:32	Keep Bacon Bacon in the Haight
Steven	Gemmen	sgemmen@hotmail.com	San Francisco	94117	5/10/13 10:32	Keep Bacon Bacon in the Haight
Brian	Doherty	dohertyb@gmail.com	San Francisco	94117	5/10/13 10:29	Keep Bacon Bacon in the Haight
Daniel	Kuo	danielkuo@gmail.com	San Francisco	94117	5/10/13 10:28	Keep Bacon Bacon in the Haight
Edward	Quinn	tedwardq@gmail.com	san francisco	94117	5/10/13 10:25	Keep Bacon Bacon in the Haight
Chris	Keene	chris@skeenery.com	San Francisco	94117	5/10/13 10:21	Keep Bacon Bacon in the Haight
Sandy	Cavallaro	lafmonster@sbcglobal.net	SF	94117	5/10/13 10:19	Keep Bacon Bacon in the Haight
Robert	holt	rteholt@gmail.com	San Francisco	94117	5/10/13 10:18	Keep Bacon Bacon in the Haight
Matt	Rivitz	mattrivitz@yahoo.com	San Francisco	94117	5/10/13 10:02	Keep Bacon Bacon in the Haight

Dana	Croteau	Sideponysf@gmail.com	Sf	94117	5/10/13 9:57	Keep Bacon Bacon in the Haight
Bo	Massopust	Bomasso@yahoo.com	San Francisco	94117	5/10/13 9:52	Keep Bacon Bacon in the Haight
Katelin	Magid	kcmagid@gmail.com	San Francisco	94117	5/10/13 9:48	Keep Bacon Bacon in the Haight
Aliya	Marder	aliyamarder@gmail.com	SF	94117	5/10/13 9:27	Keep Bacon Bacon in the Haight
Glenn	Ramsdell	Glennramsdel@yahoo.com	SF	94117	5/10/13 9:13	Keep Bacon Bacon in the Haight
Owen	Lincoln	olincoln@yahoo.com	San Francisco	94117	5/10/13 9:05	Keep Bacon Bacon in the Haight
JJ	Strahle	jjstrahle@hotmail.com	San Francisco	94117	5/10/13 8:57	Keep Bacon Bacon in the Haight
Heidi	Pleiss	hpleiss@outlook.com	San Francisco	94117	5/10/13 8:56	Keep Bacon Bacon in the Haight
Quoc	Du	quoc_du@hotmail.com	San Francisco	94117	5/10/13 8:54	Keep Bacon Bacon in the Haight
Michael	Dorsi	Mikedorsi@yahoo.com	San Francisco	94117	5/10/13 8:51	Keep Bacon Bacon in the Haight
David	Henry	haightbrat@gmail.com	San Francisco	94117	5/10/13 8:49	Keep Bacon Bacon in the Haight
Chris	Jensen	jensen91@gmail.com	San Francisco	94117	5/10/13 8:47	Keep Bacon Bacon in the Haight
Matt	McKee	mattwmckee@gmail.com	San Francisco	94117	5/10/13 8:37	Keep Bacon Bacon in the Haight
Michael	Schonberg	mikeschonberg@gmail.com	San Francisco	94117	5/10/13 8:36	Keep Bacon Bacon in the Haight
Aaron	Shaw	aaronbenjaminshaw@gmail.com	San Francisco	94117	5/10/13 8:36	Keep Bacon Bacon in the Haight
Kristin	Snell	kristinsn@gmail.com	San Francisco	94117	5/10/13 8:34	Keep Bacon Bacon in the Haight
Adam	Paul	web@adampaul.com	San Francisco	94117	5/10/13 8:33	Keep Bacon Bacon in the Haight
Cara	Silverman	csilverman@gm.slc.edu	San Francisco	94117	5/10/13 8:28	Keep Bacon Bacon in the Haight
Brett	Martino	neOne@hotmail.com	San Francisco	94117	5/10/13 8:24	Keep Bacon Bacon in the Haight
Jessica	Woods	jewoods33@gmail.com	San Francisco	94117	5/10/13 8:21	Keep Bacon Bacon in the Haight
Krissy	Bailey	krissy.bailey@gmail.com	San Francisco	94117	5/10/13 8:19	Keep Bacon Bacon in the Haight
Alexa	Ahrens	lexaann@gmail.com	San Francisco	94117	5/10/13 8:17	Keep Bacon Bacon in the Haight
Rosemary	Pinkham	rosemary.pinkham@gmail.com	San Francisco	94117	5/10/13 8:03	Keep Bacon Bacon in the Haight
Alex	Benjamin	alexjbenjamin@gmail.com	San Francisco	94117	5/10/13 8:01	Keep Bacon Bacon in the Haight
Amy	Chen	lemur.amychen@gmail.com	San Francisco	94117	5/9/13 12:31	Keep Bacon Bacon in the Haight
Dustin	Selman	dselman@gmail.com	San Francisco	94117	5/9/13 11:44	Keep Bacon Bacon in the Haight
Andrew	Nguyen	Andrewhdn@gmail.com	San Francisco	94117	5/9/13 6:53	Keep Bacon Bacon in the Haight
ashley	peterson	ampeterson14@gmail.com	san francisco	94117	5/8/13 15:42	Keep Bacon Bacon in the Haight
Andrea	Baird	agergay@yahoo.com	San Francisco	94117	5/8/13 13:05	Keep Bacon Bacon in the Haight
Maria	Cubeta	Mcubeta@gmail.com	San Francisco	94117	5/1/13 5:40	Keep Bacon Bacon in the Haight
Gina	Aylworth	gimilopez19@gmail.com	San Francisco	94117	4/30/13 10:44	Keep Bacon Bacon in the Haight
Barton	Friedland	bjf@acm.org	San Francisco	94117	4/30/13 10:20	Keep Bacon Bacon in the Haight
Rebekah	Romero	nekomieu@yahoo.com	San Francisco	94117	4/29/13 15:47	Keep Bacon Bacon in the Haight
Eloisa	Tejero	playsongs@yahoo.com	San Francisco	94117	4/29/13 7:50	Keep Bacon Bacon in the Haight
Samantha	Grant	sam-gr@nt-creative.com	San Francisco	94117	4/26/13 8:28	Keep Bacon Bacon in the Haight
Andrew	Mulford	mulford@vt.edu	San francisco	94117	4/22/13 7:11	Keep Bacon Bacon in the Haight
Paul	Day	budinjapan@yahoo.com	San Francisco	94117	4/21/13 8:32	Keep Bacon Bacon in the Haight
Malin	Palsson	malin.palsson@gmail.com	San Francisco	94117	4/13/13 7:45	Keep Bacon Bacon in the Haight
Eric	Schiff	ericsschiff@hotmail.com	San Francisco	94117	4/13/13 7:44	Keep Bacon Bacon in the Haight
Richard	Margaritondo	jmargari@gmail.com	San Francisco	94117	4/12/13 14:22	Keep Bacon Bacon in the Haight
Charlotte	Ferrari	topsailisle26@sbcglobal.net	San Francisco	94117	4/9/13 7:39	Keep Bacon Bacon in the Haight
Zack	Moy	zackmoy@gmail.com	San Francisco	94117	4/7/13 12:01	Keep Bacon Bacon in the Haight
Ted	Casey	tedcasey@adobe.com	San Francisco	94117	4/7/13 10:35	Keep Bacon Bacon in the Haight

Eva	Spirakis	evagelia.qb@comcast.net	San Francisco	94117	4/7/13 10:29	Keep Bacon Bacon in the Haight
Laura	Mango	laura.mango@gmail.com	San Francisco	94117	4/7/13 9:30	Keep Bacon Bacon in the Haight
Colin	Pearse	madmanx68@gmail.com	San Francisco	94117	4/7/13 9:08	Keep Bacon Bacon in the Haight
Lauren	Burmester	burmaster.lauren@gmail.com	San Francisco	94117	4/6/13 17:37	Keep Bacon Bacon in the Haight
Demetra	Markis	secretradio@mac.com	San Francisco	94117	4/6/13 7:08	Keep Bacon Bacon in the Haight
Jennifer	Stikeleather	jenny.stikeleather@gmail.com	SF	94117	4/2/13 16:00	Keep Bacon Bacon in the Haight
Katie	Lovett	kmlovett@gmail.com	San Francisco	94117	3/31/13 12:49	Keep Bacon Bacon in the Haight
Tan	Ho	tansicle@gmail.com	San Francisco	94117	3/26/13 14:34	Keep Bacon Bacon in the Haight
Lucia	Mele	lucia.mele@alum.mit.edu	San Francisco	94117	3/26/13 11:01	Keep Bacon Bacon in the Haight
jessica	bognar	jessicab11@gmail.com	san francisco	94117	3/26/13 8:40	Keep Bacon Bacon in the Haight
Leah	Skahen	lskahen@gmail.com	San Francisco	94117	3/25/13 16:49	Keep Bacon Bacon in the Haight
Andrew	Artz	andrew.blake.artz@gmail.com	San Francisco	94117	3/25/13 13:38	Keep Bacon Bacon in the Haight
molly	breivis	penvolt@yahoo.com	sf	94117	3/25/13 5:29	Keep Bacon Bacon in the Haight
Jaime	Jochums	Jjochums@yahoo.com	San Francisco	94117	3/24/13 19:12	Keep Bacon Bacon in the Haight
Kyle	Van Essen	k@squareup.com	San Francisco	94117	3/24/13 14:34	Keep Bacon Bacon in the Haight
Michael	deLongpre	michael.delongpre@gmail.com	SF	94117	3/24/13 10:02	Keep Bacon Bacon in the Haight
Rebecca	Douthit	pegasas189@hotmail.com	San Francisco	94117	3/23/13 5:32	Keep Bacon Bacon in the Haight
Robert	Douthit	ginspinner@hotmail.com	San Francisco	94117	3/23/13 5:30	Keep Bacon Bacon in the Haight
David	Fischer	examb@sfsu.edu	San Francisco	94117	3/20/13 21:07	Keep Bacon Bacon in the Haight
Kyle	Legg	kyle@jodigroup.com	San Francisco	94117	3/19/13 10:44	Keep Bacon Bacon in the Haight
Gene	Powers	hygenius@yahoo.com	San Francisco	94117	3/17/13 22:31	Keep Bacon Bacon in the Haight
Shoshanna	Cohn	radioactvbarbie@hotmail.com	San Francisco	94117	3/15/13 10:51	Keep Bacon Bacon in the Haight
Erin	Zuccaro	erin_zuccaro@yahoo.com	San Francisco	94117	3/15/13 8:51	Keep Bacon Bacon in the Haight
Adam	Thomason	baconbacon@reticulatedsplines.net	San Francisco	94117	3/14/13 15:54	Keep Bacon Bacon in the Haight
Ilona	Garner	ilonagarner@gmail.com	San Francisco	94117	3/14/13 14:31	Keep Bacon Bacon in the Haight
Zach	Snow	z@zachsnow.com	San Francisco	94117	3/14/13 11:13	Keep Bacon Bacon in the Haight
Kelly	McCusker	Kmccusker@mail.com	San Francisco	94117	3/14/13 8:15	Keep Bacon Bacon in the Haight
Joss	Giddings	jossgidd@gmail.com	San Francisco	94117	3/13/13 20:56	Keep Bacon Bacon in the Haight
Emily	Wilson	emilyrebeccaw@gmail.com	San Francisco	94117	3/13/13 17:02	Keep Bacon Bacon in the Haight
Alexis	Bowen	bowenalexis@gmail.com	San Francisco	94117	3/13/13 16:00	Keep Bacon Bacon in the Haight
Kati	Kallins	k.kallins@gmail.com	San Francisco	94117	3/13/13 15:43	Keep Bacon Bacon in the Haight
Cristina	Tortarolo	heykort@gmail.com	San Francisco	94117	3/13/13 15:17	Keep Bacon Bacon in the Haight
Chris	Johnson	cfjohnson@gmail.com	San Francisco	94117	3/13/13 15:12	Keep Bacon Bacon in the Haight
Sharon	Lim	supershaz71@yahoo.com	San Francisco	94117	3/12/13 8:57	Keep Bacon Bacon in the Haight
Omar	Alam	omes23@yahoo.com	San Francisco	94117	3/9/13 21:08	Keep Bacon Bacon in the Haight
chris	thacker	csthacker@yahoo.com	san francisco	94117	3/9/13 10:16	Keep Bacon Bacon in the Haight
Matthew	Castle	Mrmatthewcastle@gmail.com	San Francisco	94117	3/3/13 21:24	Keep Bacon Bacon in the Haight
Caroline	Kirkpatrick	ckirk717@gmail.com	San Francisco	94117	3/3/13 11:10	Keep Bacon Bacon in the Haight
Michael	Petersen	mcpetersen@gmail.com	SAN FRANCISCO	94117	3/2/13 22:46	Keep Bacon Bacon in the Haight
Janine	Mogannam	Janine.m.82@gmail.com	San Francisco	94117	3/2/13 22:18	Keep Bacon Bacon in the Haight
Dylan	Yanez	dftram@gmail.com	san francisco	94117	2/28/13 22:14	Keep Bacon Bacon in the Haight
Hilary	Kaye	Hilarykaye@gmail.com	San Francisco	94117	2/28/13 12:27	Keep Bacon Bacon in the Haight
Jenny	Kaye	jaykaye21@aol.com	san francisco	94117	2/28/13 12:14	Keep Bacon Bacon in the Haight

Darren	Bridgett	Mr6ridgett@gmail.com	San francisco	94117	2/28/13 8:42	Keep Bacon Bacon in the Haight
Samantha	Warren	Samanthacdia@me.com	San Francisco	94117	2/23/13 20:05	Keep Bacon Bacon in the Haight
Sarah	Reilly	sarahjaynereilly@hotmail.com	San Francisco	94117	2/22/13 16:38	Keep Bacon Bacon in the Haight
Vickie	Tse	cynikal.lemon@gmail.com	San Francisco	94117	2/22/13 10:59	Keep Bacon Bacon in the Haight
Charles	Bello	bello.charles@gmail.com	San Francisco	94117	2/22/13 9:43	Keep Bacon Bacon in the Haight
Jessica	Crane	jessicalcrane@gmail.com	San Francisco	94117	2/21/13 13:23	Keep Bacon Bacon in the Haight
James	Byers	jbyers@gmail.com	San Francisco	94117	2/20/13 21:22	Keep Bacon Bacon in the Haight
Jesse	Belmontes	jessebelmontes@gmail.com	San Francisco	94117	2/19/13 13:37	Keep Bacon Bacon in the Haight
Jessica	Velez	jessicajvelez@gmail.com	San Francisco	94117	2/19/13 13:35	Keep Bacon Bacon in the Haight
Ken	Rich	baconbacon@mailinator.com	San Francisco	94117	2/17/13 17:29	Keep Bacon Bacon in the Haight
Emily	Williams	Emily.Brownlow@gmail.com	San Francisco	94117	2/16/13 10:16	Keep Bacon Bacon in the Haight
Celine	Kimberly	celine.kimberly@gmail.com	San Francisco	94117	2/15/13 16:44	Keep Bacon Bacon in the Haight
Brent	Sleeper	mbsxxx.bbsf@mbsxxx.net	San Francisco	94117	2/15/13 12:25	Keep Bacon Bacon in the Haight
Eduardo	Salazar	eddysugar@aol.com	San Francisco	94117	2/15/13 12:04	Keep Bacon Bacon in the Haight
Pierre	Georgel	Pierre.georgel@gmail.com	San Francisco	94117	2/14/13 21:24	Keep Bacon Bacon in the Haight
Gretchen	Sloan	Gretchensloan@yahoo.com	San Francisco	94117	2/14/13 21:22	Keep Bacon Bacon in the Haight
Annie	Vu	Annie.v000@gmail.com	San Francisco	94117	2/14/13 20:36	Keep Bacon Bacon in the Haight
Khaia	Brogan	khaiabrogan@gmail.com	San Francisco	94117	2/14/13 12:39	Keep Bacon Bacon in the Haight
carlos	toledo	carlos.toledo81@gmail.com	San Francisco	94117	2/14/13 12:17	Keep Bacon Bacon in the Haight
Lucy	Fisher	lucyfisher555@gmail.com	San Francisco	94117	2/14/13 10:29	Keep Bacon Bacon in the Haight
John	Rogers	john@ideasinmotion.tv	San Francisco	94117	2/13/13 16:26	Keep Bacon Bacon in the Haight
Isaac	Wexman	isaacwexman@me.com	San Francisco	94117	2/13/13 14:54	Keep Bacon Bacon in the Haight
Alyson	Thomas	ilovedrywell@gmail.com	San Francisco	94117	2/13/13 12:34	Keep Bacon Bacon in the Haight
ryan	cunningham	jawaka8@hotmail.com	san francisco	94117	2/13/13 11:29	Keep Bacon Bacon in the Haight
Mica	Barrios Harrah	mbarriosharrah@yahoo.com	San Francisco	94117	2/13/13 10:57	Keep Bacon Bacon in the Haight
Jeff	Kyser	Jeffkyser@gmail.com	San Francisco	94117	2/12/13 23:01	Keep Bacon Bacon in the Haight
Matt	Lane	lane.matthew@gmail.com	San Francisco	94117	2/12/13 21:47	Keep Bacon Bacon in the Haight
Dorothy	Lane	dottie.lane@gmail.com	San Francisco	94117	2/12/13 21:42	Keep Bacon Bacon in the Haight
Sandy	Lane	sandy.lane@gmail.com	San Francisco	94117	2/12/13 21:40	Keep Bacon Bacon in the Haight
Jill	Ford	jillkford@gmail.com	San Francisco	94117	2/12/13 20:58	Keep Bacon Bacon in the Haight
Elaine	Michaud	studiums@pacbell.net	San Francisco	94117	2/12/13 19:56	Keep Bacon Bacon in the Haight
Bryan	Culbertson	namesbc@fifteenthnight.com	San Francisco	94117	2/12/13 18:35	Keep Bacon Bacon in the Haight
Andrew	Cox	amctenor@hotmail.com	San Francisco	94117	2/12/13 16:48	Keep Bacon Bacon in the Haight
Beth	Harrington	beth.pedersen@gmail.com	San Francisco	94117	2/12/13 14:42	Keep Bacon Bacon in the Haight
Tim	Parkyn	timp@restorationrobotics.com	San Francisco	94117	2/12/13 14:00	Keep Bacon Bacon in the Haight
Pam	Reynolds	Pam@txreynolds.com	San Fran	94117	2/12/13 13:29	Keep Bacon Bacon in the Haight
darcy	parkyn	darcylearnold@sbcglobal.net	san francisco	94117	2/12/13 12:27	Keep Bacon Bacon in the Haight
Beth	Mickelson	Beth.mickelson@gmail.com	San Francisco	94117	2/12/13 12:12	Keep Bacon Bacon in the Haight
Robyn	Stein	robyn.purple@gmail.com	San Francisco	94117	2/12/13 11:10	Keep Bacon Bacon in the Haight
Eric	Wuebben	wibbin@gmail.com	San Francisco	94117	2/12/13 8:38	Keep Bacon Bacon in the Haight
Brian	Burns	brian.burns827@gmail.com	San Francisco	94117	2/12/13 8:20	Keep Bacon Bacon in the Haight
Debbie	Pope	debbiekpope@gmail.com	San Francisco	94117	2/12/13 7:15	Keep Bacon Bacon in the Haight
Lesley	Savin	Lesleycheryl@gmail.com	San francisco	94117	2/12/13 6:41	Keep Bacon Bacon in the Haight

J.P.	Walsh	jpwalsh47@gmail.com	San Francisco	94117	2/12/13 0:06	Keep Bacon Bacon in the Haight
S	Leff	madeinthehaight@gmail.com	san francisco	94117	2/11/13 23:34	Keep Bacon Bacon in the Haight
Cameron	Neilson	ff@cameronneilson.com	San Francisco	94117	2/11/13 23:21	Keep Bacon Bacon in the Haight
Hilary	Karls	drkelf@gmail.com	San Francisco	94117	2/11/13 22:45	Keep Bacon Bacon in the Haight
Stuart	Gasner	Sgasner@kvn.com	San Francisco	94117	2/11/13 22:30	Keep Bacon Bacon in the Haight
Janette	Church	Churchsj@pacbell.com	San Francisco	94117	2/11/13 22:30	Keep Bacon Bacon in the Haight
Sean	McLeary	sean@mcleary.org	San Francisco	94117	2/11/13 22:27	Keep Bacon Bacon in the Haight
Joe	Rose	s2jdrose@yahoo.com	San Francisco	94117	2/11/13 22:16	Keep Bacon Bacon in the Haight
Heather	Lohmann	Heatherrloh@gmail.com	San Francisco	94117	2/11/13 22:14	Keep Bacon Bacon in the Haight
Steven	Evans	rocknroll55@sbcglobal.net	San Francisco	94117	2/11/13 22:12	Keep Bacon Bacon in the Haight
Johanan	Sparks	johanan.gookins@gmail.com	San Francisco	94117	2/11/13 21:46	Keep Bacon Bacon in the Haight
Joe	Sparks	joesparks.com@gmail.com	SF	94117	2/11/13 21:45	Keep Bacon Bacon in the Haight
Dan	Newhall	Dannehall@gmail.com	San Francisco	94117	2/11/13 21:43	Keep Bacon Bacon in the Haight
maria	mendoza	hoonanay@hotmail.com	SF	94117	2/11/13 21:30	Keep Bacon Bacon in the Haight
Kayko	Robins	Kayko.watanabe@me.com	San Francisco	94117	2/11/13 21:28	Keep Bacon Bacon in the Haight
Don	Robins	dbr@outformations.com	San Francisco	94117	2/11/13 21:24	Keep Bacon Bacon in the Haight
Chris	Howell	Rokes80@hotmail.com	San Francisco	94117	2/11/13 21:04	Keep Bacon Bacon in the Haight
Nancy	Ahn	Sabalu15@yahoo.com	San Francisco	94117	2/11/13 21:01	Keep Bacon Bacon in the Haight
Alex	Prywes	Alexprywes@gmail.com	San Francisco	94117	2/11/13 21:00	Keep Bacon Bacon in the Haight
Ellen	Holderman	ellen.holderman@gmail.com	San Francisco	94117	2/11/13 20:45	Keep Bacon Bacon in the Haight
Maggie	Pinzuti	Maggiopinzuti@yahoo.com	San francisco	94117	2/11/13 20:40	Keep Bacon Bacon in the Haight
michael	tighe	mt5670@msn.com	san francisco	94117	2/11/13 20:06	Keep Bacon Bacon in the Haight
Carrie	Cheung	carrie.cheung@ucsfmedctr.org	san francisco	94117	2/11/13 20:02	Keep Bacon Bacon in the Haight
Sara	Barnthouse	sara@devinereps.com	San Francisco	94117	2/11/13 19:29	Keep Bacon Bacon in the Haight
Caileen	Kehayas	caileenk@gmail.com	San Francisco	94117	2/11/13 19:28	Keep Bacon Bacon in the Haight
Elana	Weinberg	Bugjarbabe@yahoo.com	San Francisco	94117	2/11/13 19:27	Keep Bacon Bacon in the Haight
Nuala	Sawyer	nuala.sawyer@gmail.com	San Francisco	94117	2/11/13 19:23	Keep Bacon Bacon in the Haight
Sarah	Barbour	bacon@kit.radian.org	SF	94117	2/11/13 19:20	Keep Bacon Bacon in the Haight
Alicia	Baron	Aliciamariebaron@gmail.com	San Francisco	94117	2/11/13 19:15	Keep Bacon Bacon in the Haight
Lavinia	Turner	laviniaeturner@yahoo.com	San Francisco	94117	2/11/13 19:03	Keep Bacon Bacon in the Haight
Ken	MacInnis	ken.macinnis@gmail.com	San Francisco	94117	2/11/13 18:49	Keep Bacon Bacon in the Haight
Patrick	McAuley	projectpat413@yahoo.com	sf	94117	2/11/13 18:09	Keep Bacon Bacon in the Haight
Allison	Correia	h2opolo1313@yahoo.com	San Francisco	94117	2/11/13 17:28	Keep Bacon Bacon in the Haight
Clare	Prowse	clare.eiluned@gmail.com	San Francisco	94117	2/11/13 15:48	Keep Bacon Bacon in the Haight
Jennifer	Pries	Jenn.pries@yahoo.com	San Francisco	94117	2/11/13 15:46	Keep Bacon Bacon in the Haight
Peter	Alperin	Peterea@yahoo.com	San Francisco	94117	2/11/13 15:45	Keep Bacon Bacon in the Haight
taylor	rhoads	taylorkrhoads@gmail.com	san francisco	94117	2/11/13 15:29	Keep Bacon Bacon in the Haight
Andrea	Schaffer	Stella79cadente@yahoo.com	San Francisco	94117	2/11/13 15:17	Keep Bacon Bacon in the Haight
danny	c	dacastillo12@yahoo.com	San Francisco	94117	2/11/13 15:09	Keep Bacon Bacon in the Haight
Ben	Hidalgo	ben.hidalgo@gmail.com	San Francisco	94117	2/11/13 15:03	Keep Bacon Bacon in the Haight
Mark	Covey	coveyvt@gmail.com	San Francisco	94117	2/11/13 14:44	Keep Bacon Bacon in the Haight
stephanie	schneider	stephanie.a.schneider@gmail.com	San Francisco	94117	2/11/13 14:41	Keep Bacon Bacon in the Haight
Sherene	Arjani	sherene.arjani@gmail.com	San Francisco	94117	2/11/13 13:44	Keep Bacon Bacon in the Haight

John	Lambo	john.lambo81@gmail.com	San Francisco	94117	2/11/13 13:40	Keep Bacon Bacon in the Haight
Irakli	Karbelashvili	irakli88@gmail.com	San Francisco	94117	2/11/13 13:39	Keep Bacon Bacon in the Haight
Ignacio	Andreu	plunchete@gmail.com	San Francisco	94117	2/11/13 13:36	Keep Bacon Bacon in the Haight
Sommer	Panage	sommer.panage@gmail.com	San Francisco	94117	2/11/13 13:28	Keep Bacon Bacon in the Haight
Ignacio	Soto Bustos	hello@nachosoto.com	San Francisco	94117	2/11/13 13:19	Keep Bacon Bacon in the Haight
Shannon	Hazelip	jadee93105@yahoo.com	San Francisco	94117	2/11/13 13:16	Keep Bacon Bacon in the Haight
Sadny	BUTler	sanbut@hotmail.com	San Francisco	94117	2/11/13 13:16	Keep Bacon Bacon in the Haight
Grace	Hoppin	ghoppin@gmail.com	San Francisco	94117	2/11/13 13:00	Keep Bacon Bacon in the Haight
Brian	O'Neill	boneill428@gmail.com	San Francisco	94117	2/11/13 12:58	Keep Bacon Bacon in the Haight
Andrew	Carra	agonni@netscape.net	San Francisco	94117	2/11/13 12:51	Keep Bacon Bacon in the Haight
Jill	Hammond	Jh.exposed@gmail.com	San Francisco	94117	2/11/13 12:42	Keep Bacon Bacon in the Haight
William	Crawford	Williamdaniel81@gmail.com	San francisco	94117	2/11/13 12:36	Keep Bacon Bacon in the Haight
Dana	Croteau	Dcroteau81@yahoo.com	San francisco	94117	2/11/13 12:26	Keep Bacon Bacon in the Haight
Zachary	Kiehl	zaaac@gmail.com	San Francisco	94117	2/11/13 12:21	Keep Bacon Bacon in the Haight
Lisa	Mosholder	lisamosholder@gmail.com	San Francisco	94117	2/11/13 12:15	Keep Bacon Bacon in the Haight
John	Watson	lenode@gmail.com	San Francisco	94117	2/11/13 12:10	Keep Bacon Bacon in the Haight
Kevin	Novak	kevin@uber.com	San Francisco, CA	94117	2/11/13 12:08	Keep Bacon Bacon in the Haight
Erik	Grimaldi	erikgrimaldi@gmail.com	San Francisco	94117	2/11/13 12:03	Keep Bacon Bacon in the Haight
Pilar	Leano	rarepbear@gmail.com	San Francisco	94117	2/11/13 11:59	Keep Bacon Bacon in the Haight
eli	janin	elijanin@gmail.com	san francisco	94117	2/11/13 11:57	Keep Bacon Bacon in the Haight
Doug	Anderson	dougeanderson@gmail.com	San Francisco, Ca	94117	2/11/13 11:55	Keep Bacon Bacon in the Haight
Michael	Owens	mk@michaelkowens.com	San Francisco	94117	2/11/13 11:51	Keep Bacon Bacon in the Haight
Nikki	Will	nicolemariewill@gmail.com	San Francisco	94117	2/11/13 11:45	Keep Bacon Bacon in the Haight
Sarah	O	sarahordene@gmail.com	San Francisco	94117	2/11/13 11:35	Keep Bacon Bacon in the Haight
Tommy	Lionelli	tlionelli@gmail.com	San Francisco	94117	2/11/13 11:35	Keep Bacon Bacon in the Haight
ken	Michal	coachken@runningstupid.net	San Francisco	94117	2/11/13 11:30	Keep Bacon Bacon in the Haight
Sharon	Wong	riffleaf@gmail.com	San Francisco	94117	2/11/13 11:29	Keep Bacon Bacon in the Haight
Angela	Omran	angelaomran@hotmail.com	san francisco, CA	94117	2/11/13 11:26	Keep Bacon Bacon in the Haight
Matt	Cost	mcost58@yahoo.com	San Francisco	94117	2/11/13 11:25	Keep Bacon Bacon in the Haight
Nina	Stricker	ninamstricker@gmail.com	San Francisco	94117	2/11/13 11:17	Keep Bacon Bacon in the Haight
Bianca	Polovina	bianca.polovina@gmail.com	San Francisco	94117	2/11/13 11:17	Keep Bacon Bacon in the Haight
Aaron	Skilken	aaron.skilken@gmail.com	San Francisco	94117	2/11/13 11:14	Keep Bacon Bacon in the Haight
Andrew	Ward	dfwcf33@mac.com	San Francisco	94117	2/11/13 11:07	Keep Bacon Bacon in the Haight
James	Worley	jlworl@yahoo.com	San Francisco	94117	2/11/13 11:05	Keep Bacon Bacon in the Haight
Cecil	Riggs	cc2945cc@yahoo.com	San Francisco	94117	2/11/13 10:56	Keep Bacon Bacon in the Haight
sean	socks	soxbuds@yahoo.com	san francisco	94117	2/11/13 10:54	Keep Bacon Bacon in the Haight
Jeremy	Morioka	Hathman@hotmail.com	San Francisco	94117	2/11/13 10:30	Keep Bacon Bacon in the Haight
Deniz	Cebenoyan	deniz.cebenoyan@gmail.com	San Francisco	94117	2/11/13 10:22	Keep Bacon Bacon in the Haight
Rob	Forrest	rforrest@gmail.com	San Francisco	94117	2/11/13 10:17	Keep Bacon Bacon in the Haight
Gunter	Lugo	Ryanlugo.music@gmail.com	San francisco	94117	2/11/13 10:16	Keep Bacon Bacon in the Haight
Jacqueline	Lam	jacquelinelam308@yahoo.com	san francisco	94117	2/11/13 10:07	Keep Bacon Bacon in the Haight
Cara	Kelsey	caram1436@gmail.com	San Francisco	94117	2/11/13 10:06	Keep Bacon Bacon in the Haight
Jeff	Hogg	jeffreyhogg@yahoo.com	San Francisco	94117	2/11/13 9:56	Keep Bacon Bacon in the Haight

Laura	Handy	lehandy@yahoo.com	San Francisco	94117	2/11/13 9:48	Keep Bacon Bacon in the Haight
JOE	TONTO	JOEYTNFSF@YAHOO.COM	SF	94117	2/11/13 9:48	Keep Bacon Bacon in the Haight
Josh	Gelfand	thegelfand@gmail.com	San Francisco	94117	2/11/13 9:47	Keep Bacon Bacon in the Haight
Jennifer	Cogliandro	pollypurebred00@hotmail.com	San Francisco	94117	2/11/13 9:42	Keep Bacon Bacon in the Haight
Amelie	Le Moullac	alemoullac@gmail.com	San Francisco	94117	2/11/13 9:42	Keep Bacon Bacon in the Haight
Tracy	Urquhart	tracy.urquhart@gmail.com	San Francisco	94117	2/11/13 9:42	Keep Bacon Bacon in the Haight
JoEllen	Ussery	sensitivekitchen@gmail.com	San Francisco	94117	2/11/13 9:41	Keep Bacon Bacon in the Haight
Jordan	Paxhia	jordanpaxhia@yahoo.com	San Francisco	94117	2/11/13 9:40	Keep Bacon Bacon in the Haight
Bill	Alexander	lja_7515@hotmail.com	San Francisco	94117	2/11/13 9:31	Keep Bacon Bacon in the Haight
Alex	Herrera	aeherrera87@gmail.com	San Francisco	94117	2/11/13 9:27	Keep Bacon Bacon in the Haight
Tiffany	Taylor	bakuyaku@gmail.com	San Francisco	94117	2/11/13 9:25	Keep Bacon Bacon in the Haight
Adele	Sanchez	Adele_sanchez@yahoo.com	San Francisco	94117	2/11/13 9:16	Keep Bacon Bacon in the Haight
Shaun	Plander	Shaunplander@gmail.com	San Francisco	94117	2/11/13 9:14	Keep Bacon Bacon in the Haight
Lars	Schou	lars.schou@gmail.com	San Francisco	94117	2/11/13 9:07	Keep Bacon Bacon in the Haight
Christina	Garland	christina_grlnd@yahoo.com	San Francisco	94117	2/11/13 9:02	Keep Bacon Bacon in the Haight
Monette	Steph3ns	monette@gmail.com	SF	94117	2/11/13 6:58	Keep Bacon Bacon in the Haight
Holly	Stirling	hjestirling@gmail.com	San Francisco	94117	2/11/13 6:58	Keep Bacon Bacon in the Haight
Al	Ocon	nocola@gmail.com	San Francisco	94117	2/10/13 23:23	Keep Bacon Bacon in the Haight
Robin	Gonzalez	Lindyrobingonzalez@yahoo.com	San Francisco	94117	2/10/13 22:59	Keep Bacon Bacon in the Haight
Cecilia	Mao	cmwmao@hotmail.com	San Francisco	94117	2/10/13 22:24	Keep Bacon Bacon in the Haight
Steve	Lindstrom	steve@tripit.com	San Francisco	94117	2/10/13 22:20	Keep Bacon Bacon in the Haight
Karen	Hidalgo	klyter@hotmail.com	San Francisco	94117	2/10/13 22:13	Keep Bacon Bacon in the Haight
Madie	Rice	Madierice20@gmail.com	San Francisco	94117	2/10/13 22:00	Keep Bacon Bacon in the Haight
Mark	Cervarich	Mark@shelfspace.com	San Francisco	94117	2/10/13 20:41	Keep Bacon Bacon in the Haight
Carl	Wescott	c@carlwescott.com	San Francisco	94117	2/10/13 20:05	Keep Bacon Bacon in the Haight
Karen	Gerasimovich	kgerasimovich@hotmail.com	San Francisco	94117	2/10/13 19:58	Keep Bacon Bacon in the Haight
Jasmine	Barranti	jasminebarranti98@gmail.com	San Francisco	94117	2/11/13 2:57	Keep Bacon Bacon in the Haight
Theresa	Darlington	Theresadarlington@gmail.com	San Francisco	94117	2/11/13 1:48	Keep Bacon Bacon in the Haight
Amy	Cormier	Acormier84@gmail.com	San Francisco	94117	2/11/13 1:38	Keep Bacon Bacon in the Haight
Anne	Dayton	Bigredanne@gmail.com	San Francisco	94117	2/11/13 1:37	Keep Bacon Bacon in the Haight
Megan	Sada	Mqsada@gmail.com	San Francisco	94117	2/11/13 1:34	Keep Bacon Bacon in the Haight
Lindsay	Smith	lindsayfauth@gmail.com	San Francisco	94117	2/11/13 0:47	Keep Bacon Bacon in the Haight
Adam	Smith	adamrobertsmith@gmail.com	sf	94117	2/11/13 0:46	Keep Bacon Bacon in the Haight
James	Darlington	jimdarlington@gmail.com	San Francisco	94117	2/11/13 0:43	Keep Bacon Bacon in the Haight
Phylis	Johnson-Silk	phylis@shimmys.net	San Francisco	94117	2/11/13 0:42	Keep Bacon Bacon in the Haight
Nicoletta	Yeutter	Nicolettacat@hotmail.com	San Francisco	94117	2/11/13 0:13	Keep Bacon Bacon in the Haight
sean	scales	seanscales777@yahoo.com	s.f.	94117	2/10/13 23:46	Keep Bacon Bacon in the Haight
joe	farquharson	joefarquharson@gmail.com	San Francisco	94117	2/10/13 23:41	Keep Bacon Bacon in the Haight
Nikki	Howard	nikkihoward@me.com	San Francisco	94117	2/10/13 23:36	Keep Bacon Bacon in the Haight
gordon	andrew	dodandrew@gmail.com	san francisco	94117	2/10/13 23:31	Keep Bacon Bacon in the Haight
Paul	Ryan	ryan1234@yahoo.com	San Francisco	94117	2/10/13 23:25	Keep Bacon Bacon in the Haight
Lisa	Barnett	lisarbarnett@yahoo.com	San Francisco	94117	2/10/13 23:10	Keep Bacon Bacon in the Haight
Robert	Francoeur	robertfrancoeur101@gmail.com	San Francisco	94117	2/10/13 22:57	Keep Bacon Bacon in the Haight

Chris	Valente	cjvalente@gmail.com	San Francisco	94117	2/10/13 22:46	Keep Bacon Bacon in the Haight
Ruth Ann	Gonzales	ruthansf@hotmail.com	San Francisco	94117	2/10/13 22:36	Keep Bacon Bacon in the Haight
Elyn	Fazio	Elyn.fazio@gmail.com	San Francisco	94117	2/10/13 22:25	Keep Bacon Bacon in the Haight
Julie	Nye	julie.nye@gmail.com	San Francisco	94117	2/10/13 22:08	Keep Bacon Bacon in the Haight
Trevor	Coen	trevorcoen@yahoo.com	San Francisco	94117	2/10/13 22:06	Keep Bacon Bacon in the Haight
Colby	Moore	colbyjmoore@msn.com	San Francisco	94117	2/10/13 21:53	Keep Bacon Bacon in the Haight
Dannie	Austin	happydannie65@aol.com	San Francisco	94117	2/10/13 21:47	Keep Bacon Bacon in the Haight
Alejandro	Romero	ajromero84@gmail.com	San Francisco, CA	94117	2/10/13 21:38	Keep Bacon Bacon in the Haight
Johan	Bergerengen	yekjohan@gmail.com	San Francisco	94117	2/10/13 21:34	Keep Bacon Bacon in the Haight
Bitu	Nosratieh	yekbitu@gmail.com	San Francisco	94117	2/10/13 21:32	Keep Bacon Bacon in the Haight
Abla	Hamilton	blupenguin47@yahoo.com	San Francisco	94117	2/10/13 21:01	Keep Bacon Bacon in the Haight
Claire	Neubert	clairepatricia@me.com	San Francisco	94117	2/10/13 20:22	Keep Bacon Bacon in the Haight
Tazz	Richards	tazzness@yahoo.com	San Francisco	94117	2/10/13 20:15	Keep Bacon Bacon in the Haight
Jake	Barlow	seejake@gmail.com	San Francisco	94117	2/10/13 20:15	Keep Bacon Bacon in the Haight
Micha	Freedman	mfreedman03@gmail.com	San Francisco	94117	2/10/13 20:06	Keep Bacon Bacon in the Haight
Kerri	Pidnow	apothekerri@yahoo.com	San Francisco	94117	2/10/13 20:00	Keep Bacon Bacon in the Haight
Coral	Brent	coralee90@gmail.com	San Francisco	94117	2/10/13 19:58	Keep Bacon Bacon in the Haight
Dorothy	Lizak	Dorothylizak@gmail.com	San Francisco	94117	2/10/13 19:49	Keep Bacon Bacon in the Haight
Stacey	Stringer	stringerstacey@yahoo.com	San Francisco	94117	2/10/13 19:45	Keep Bacon Bacon in the Haight
Jeremy	Dunn	Jeremydunn@gmail.com	San Francisco	94117	2/10/13 19:41	Keep Bacon Bacon in the Haight
Geoff	Macbride	Geoffmacbride@gmail.com	San Francisco	94117	2/10/13 19:32	Keep Bacon Bacon in the Haight
Andrea	Scharff	andreascharff@gmail.com	San Francisco	94117	2/10/13 19:32	Keep Bacon Bacon in the Haight
Mathew	White	Mathew.white08@gmail.com	San Francisco	94117	2/10/13 19:24	Keep Bacon Bacon in the Haight
Christopher	Carbins	Snibrac@gmail.com	San Francisco	94117	2/10/13 19:23	Keep Bacon Bacon in the Haight
Jack	Mullis	jack@spitcast.com	San Francisco	94117	2/10/13 19:22	Keep Bacon Bacon in the Haight
Ciji	Saso	cijirosalyn@gmail.com	San Francisco	94117	2/10/13 19:13	Keep Bacon Bacon in the Haight
Debbie	Forton	igropno@yahoo.com	San Francisco	94117	2/10/13 19:13	Keep Bacon Bacon in the Haight
Iris	Grace	iris_grace92@yahoo.com	San Francisco	94117	2/10/13 19:13	Keep Bacon Bacon in the Haight
Josh	Kittell	josh.kittell@gmail.com	San Francisco	94117	2/10/13 19:12	Keep Bacon Bacon in the Haight
Paul	Tucker	paulbtucker@gmail.com	San Francisco	94117	2/10/13 19:12	Keep Bacon Bacon in the Haight
Doug	Madey	dougmadey@gmail.com	San Francisco	94117	2/10/13 19:10	Keep Bacon Bacon in the Haight
ERIK	FOSS	REDONESMOBILE@GMAIL.COM	SAN FRANCISCO	94117	2/10/13 19:07	Keep Bacon Bacon in the Haight
jill	lounsbury	jillprod@yahoo.com	sf	94117	2/10/13 19:04	Keep Bacon Bacon in the Haight
Lynne	Carstarphen	lyndaellen@yahoo.com	San Francisco	94117	2/10/13 19:00	Keep Bacon Bacon in the Haight
dominick	jerry	dominickj@gmail.com	sf	94117	2/10/13 19:00	Keep Bacon Bacon in the Haight
Cyd	Harrell	cyd@cydharrell.com	San Francisco	94117	2/10/13 18:59	Keep Bacon Bacon in the Haight
Eric	Raymond	eric@ericraymond.com	San Francisco	94117	2/10/13 18:57	Keep Bacon Bacon in the Haight
Jon	Prezalar	jonprez@yahoo.com	SF	94118	6/3/13 10:21	Keep Bacon Bacon in the Haight
Richard	Donaldson	rhdonaldson@gmail.com	San Francisco	94118	6/2/13 11:35	Keep Bacon Bacon in the Haight
Mark	Costigan	Costigan.mark@gmail.com	San Francisco	94118	5/27/13 9:50	Keep Bacon Bacon in the Haight
Stephanie	Meneses	Steph.meneses@gmail.com	San Francisco	94118	5/24/13 7:05	Keep Bacon Bacon in the Haight
Kevin	Black	kevinchristopherblack@gmail.com	San Francisco	94118	5/21/13 22:41	Keep Bacon Bacon in the Haight
Lou	Huang	saikofish@gmail.com	San Francisco	94118	5/21/13 21:42	Keep Bacon Bacon in the Haight

James	Chapman	jameschapman1648@hotmail.com	San Francisco	94118	5/20/13 6:29	Keep Bacon Bacon in the Haight
Erik	Hom	erikjhom@gmail.com	San Francisco	94118	5/19/13 14:18	Keep Bacon Bacon in the Haight
George	marshall	gmarshall@gmail.com	San Francisco	94118	5/18/13 18:07	Keep Bacon Bacon in the Haight
Nathaniel	Corley	nman97@gmail.com	San Francisco	94118	5/18/13 14:20	Keep Bacon Bacon in the Haight
Will	Nagle	will.nagle@sfuhs.org	San Francisco	94118	5/18/13 14:17	Keep Bacon Bacon in the Haight
Clara	Webby	cwebby@urbanschool.org	San Francisco	94118	5/18/13 14:00	Keep Bacon Bacon in the Haight
Karan	Desai	kazman55@gmail.com	San Francisco	94118	5/18/13 5:55	Keep Bacon Bacon in the Haight
Luke	Hirschhorn	lhirschhorn@urbanschool.org	San Francisco	94118	5/17/13 22:58	Keep Bacon Bacon in the Haight
Russell	Kurson	rsllkurson29@gmail.com	San Francisco	94118	5/17/13 7:51	Keep Bacon Bacon in the Haight
Francesca	Wadsworth	francescawadsworth@gmail.com	San Francisco	94118	5/17/13 5:54	Keep Bacon Bacon in the Haight
Seth	Coronis	seth.coronis@gmail.com	San Francisco	94118	5/16/13 16:57	Keep Bacon Bacon in the Haight
Alicia	J	scoopinfreak@hotmail.com	San Francisco	94118	5/16/13 16:48	Keep Bacon Bacon in the Haight
Andrea	Jastrzab	PancakeShipProductions@gmail.com	San Francisco	94118	5/16/13 10:13	Keep Bacon Bacon in the Haight
christina	jun	christina051@gmail.com	san francisco	94118	5/16/13 9:27	Keep Bacon Bacon in the Haight
Michael	Noche	emnoche@hotmail.com	San Francisco	94118	5/16/13 8:29	Keep Bacon Bacon in the Haight
Owen	Yonehara	oyonehara@gmail.com	San Francisco	94118	5/12/13 20:32	Keep Bacon Bacon in the Haight
Allura	Macgillivray	alluraphone@gmail.com	San Francisco	94118	5/10/13 18:14	Keep Bacon Bacon in the Haight
Alisa	Leslie	amleslie89@yahoo.com	San Francisco	94118	5/10/13 13:47	Keep Bacon Bacon in the Haight
Paulo	Delacruz	paulodelacruz@gmail.com	San Francisco	94118	5/10/13 12:42	Keep Bacon Bacon in the Haight
Nick	Mullen	nmullen27@gmail.com	San Francisco	94118	5/10/13 11:38	Keep Bacon Bacon in the Haight
Dean	Rzonca	dean.rzonca@gmail.com	San Francisco	94118	5/10/13 10:23	Keep Bacon Bacon in the Haight
Justin	Simonsen	justinsimonsen@gmail.com	San Francisco	94118	5/10/13 9:25	Keep Bacon Bacon in the Haight
Chris	Fuqua	Chrisfuqua@gmail.com	San Francisco	94118	5/10/13 8:48	Keep Bacon Bacon in the Haight
Randy	Ng	randazzle@gmail.com	San Francisco	94118	3/26/13 14:23	Keep Bacon Bacon in the Haight
Brenda	Kahler	bikahler@yahoo.com	San Francisco	94118	3/9/13 11:39	Keep Bacon Bacon in the Haight
Michaela	Doriss	michaeladoriss@gmail.com	san francisco	94118	2/18/13 16:46	Keep Bacon Bacon in the Haight
Bonita	Andrews	The lovelyb@yahoo.com	San Francisco	94118	2/15/13 12:43	Keep Bacon Bacon in the Haight
Christina	Castro	cbcastro333@yahoo.com	San Francisco	94118	2/12/13 22:34	Keep Bacon Bacon in the Haight
Katie	Mitchell	Katie.mitchell@gmail.com	San Francisco	94118	2/12/13 9:43	Keep Bacon Bacon in the Haight
Ricki	Lindsey	richardlindseyart@yahoo.com	San Francisco	94118	2/11/13 17:47	Keep Bacon Bacon in the Haight
Justin	Zollars	foo@bar.com	San Francisco	94118	2/11/13 15:43	Keep Bacon Bacon in the Haight
Tiffany	Corpuz	teepzcorpuz@me.com	san francisco	94118	2/11/13 15:11	Keep Bacon Bacon in the Haight
Sean	Clark	slc62e84sf@gmail.com	San Francisco	94118	2/11/13 13:15	Keep Bacon Bacon in the Haight
Jamie	Kendall	jkendall301@gmail.com	San Francisco	94118	2/11/13 13:10	Keep Bacon Bacon in the Haight
Blake	Wilberding	Bnw2813@gmail.com	San Francisco	94118	2/11/13 12:01	Keep Bacon Bacon in the Haight
James	Stapleton	jastape@gmail.com	San Francisco	94118	2/11/13 11:51	Keep Bacon Bacon in the Haight
Manuel	Barraza	abarraza87@me.com	San Francisco	94118	2/11/13 11:16	Keep Bacon Bacon in the Haight
Matt	Murray	mhm@mac.com	San Francisco	94118	2/11/13 10:57	Keep Bacon Bacon in the Haight
Emily	Fan	emilylfan@yahoo.com	San Francisco	94118	2/11/13 10:16	Keep Bacon Bacon in the Haight
Jason	Rappaport	jrapp1@gmail.com	San Francisco	94118	2/11/13 9:48	Keep Bacon Bacon in the Haight
Mary	Barker	hrmqotw@hotmail.com	San Francisco	94118	2/10/13 21:47	Keep Bacon Bacon in the Haight
Kelli	Barkett	sfcosmogirl@yahoo.com	San Francisco	94118	2/10/13 23:22	Keep Bacon Bacon in the Haight
Ashley	Tahilan	nalihat@gmail.com	San Francisco	94118	2/10/13 23:15	Keep Bacon Bacon in the Haight

nicole	andris	nicole.andris@gmail.com	san francisco	94118	2/10/13 21:15	Keep Bacon Bacon in the Haight
shan	c	stupidjunk@me.com	san francisco	94118	2/10/13 19:17	Keep Bacon Bacon in the Haight
Amanda	Rhoades	Arhoades@sffoghorn.info	San Francisco	94118	2/10/13 19:05	Keep Bacon Bacon in the Haight
Steve	Perez	rampagebear@yahoo.com	San Francisco	94119	2/13/13 18:05	Keep Bacon Bacon in the Haight
Jashley	Campa	Jashley621@aol.com	San Francisco	94121	6/10/13 10:44	Keep Bacon Bacon in the Haight
Francesca	Wander	fewander@hotmail.com	San Francisco	94121	5/21/13 15:15	Keep Bacon Bacon in the Haight
Lily	Humphreys	lilynassihi@hotmail.com	San Francisco	94121	5/20/13 9:18	Keep Bacon Bacon in the Haight
Zoe	Klawans	zrklawans@gmail.com	San Francisco	94121	5/18/13 13:12	Keep Bacon Bacon in the Haight
Paul	Sturges	sturges_paul@yahoo.com	San Francisco	94121	5/18/13 5:19	Keep Bacon Bacon in the Haight
Samantha	Kraft	samanthakraft129@yahoo.com	San Francisco	94121	5/17/13 22:06	Keep Bacon Bacon in the Haight
Tyler	Peacock	peacockt0602@yahoo.com	San Francisco	94121	5/17/13 22:04	Keep Bacon Bacon in the Haight
Jack	Gallo	jgallo@urbanschool.org	San Francisco	94121	5/17/13 21:53	Keep Bacon Bacon in the Haight
arthur	root	aroot@urbanschool.org	san francisco	94121	5/17/13 21:38	Keep Bacon Bacon in the Haight
Sam	Denton	sdenton@urbanschool.org	San Francisco	94121	5/17/13 21:14	Keep Bacon Bacon in the Haight
Jenna	Recupero	jrrecupero@gmail.com	San Francisco	94121	5/17/13 17:59	Keep Bacon Bacon in the Haight
Jeremy	Sammons	xevold@yahoo.com	San Francisco	94121	5/17/13 11:37	Keep Bacon Bacon in the Haight
Sara	Chin	schin03@gmail.com	San Francisco	94121	5/17/13 9:36	Keep Bacon Bacon in the Haight
Eric	Cheung	e.cheung30@gmail.com	san francisco	94121	5/17/13 9:33	Keep Bacon Bacon in the Haight
Barbara	Horiuchi	brhoriuchi@gmail.com	San Francisco	94121	5/16/13 21:19	Keep Bacon Bacon in the Haight
Melissa	Ponds	kmo_1972@yahoo.com	San Francisco	94121	5/16/13 15:40	Keep Bacon Bacon in the Haight
Lina	Sliazas	seventhwave@comcast.net	San Francisco	94121	5/16/13 8:18	Keep Bacon Bacon in the Haight
Eric	Luna	eblunanow@hotmail.com	San Francisco	94121	5/16/13 6:54	Keep Bacon Bacon in the Haight
Gabriela	Moraga	gabbeee7@yahoo.com	San Francisco	94121	5/12/13 16:52	Keep Bacon Bacon in the Haight
Alicia	Powers	powersaf@gmail.com	San Francisco	94121	5/12/13 7:52	Keep Bacon Bacon in the Haight
Brian	Mikol	Biz@atomicfirefly.com	San Francisco	94121	5/11/13 16:11	Keep Bacon Bacon in the Haight
Jackie	Weltman	jaxers@post.harvard.edu	San Francisco	94121	5/10/13 16:15	Keep Bacon Bacon in the Haight
Talisa	Baranci	tal1suhhhh@aim.com	San Francicso	94121	5/10/13 15:26	Keep Bacon Bacon in the Haight
Scott	Huang	schuang21@gmail.com	San Francisco	94121	3/26/13 14:44	Keep Bacon Bacon in the Haight
Rob	Veline	leavesofgreen@gmail.com	San Francisco	94121	3/1/13 19:40	Keep Bacon Bacon in the Haight
Harvey	Liu	azurememories@yahoo.com	San Francisco	94121	2/17/13 18:49	Keep Bacon Bacon in the Haight
Pauline	Louie	Hitomi.van@juno.com	San Francisco	94121	2/12/13 13:09	Keep Bacon Bacon in the Haight
Holly	Saydah	Hsaydah@kvn.com	San Francisco	94121	2/11/13 19:12	Keep Bacon Bacon in the Haight
Adam	Karpilow	akarpilow@hotmail.com	San Francisco	94121	2/11/13 18:53	Keep Bacon Bacon in the Haight
Tony	Browning	Tony@pixelsf.com	San Francisco	94121	2/11/13 15:24	Keep Bacon Bacon in the Haight
brooke	boring	brookefulmer@hotmail.com	san francisco	94121	2/11/13 12:55	Keep Bacon Bacon in the Haight
Matt	Davidson	Matticus39@sbcglobal.net	San Francisco	94121	2/11/13 12:38	Keep Bacon Bacon in the Haight
Jace	Proctor	joesausage@gmail.com	San Francisco	94121	2/11/13 11:51	Keep Bacon Bacon in the Haight
Andrew	Baber	Agbabab@gmail.com	San Francisco	94121	2/11/13 11:42	Keep Bacon Bacon in the Haight
John	Bird	jjbirdiii@gmail.com	San Francisco	94121	2/11/13 11:42	Keep Bacon Bacon in the Haight
Yael	V.	arkipelagirl@gmail.com	San Francisco	94121	2/11/13 11:18	Keep Bacon Bacon in the Haight
Yael	Villafranca	foryaelv@gmail.com	Santa Francisco	94121	2/11/13 11:15	Keep Bacon Bacon in the Haight
Jennifer	Barnhart	jvhartbarn@gmail.com	San Francsico	94121	2/11/13 10:17	Keep Bacon Bacon in the Haight
Lynn	van	linh89@yahoo.com	San Francisco	94121	2/11/13 1:31	Keep Bacon Bacon in the Haight

Belle	Burnett	Bellecarmen@yahoo.com	San francisco	94121	2/10/13 19:09	Keep Bacon Bacon in the Haight
Cheryl	Manalo	cinna8unn@yahoo.com	San Francisco	94122	5/22/13 12:15	Keep Bacon Bacon in the Haight
Rylan	Carpena	ryrycaguy@yahoo.com	San Francisco	94122	5/21/13 16:28	Keep Bacon Bacon in the Haight
Nicholas	Lim	Slimemush@hotmail.com	San Francisco	94122	5/21/13 11:23	Keep Bacon Bacon in the Haight
Karina	Rivas	karinarivas@mac.com	San Francisco	94122	5/20/13 15:41	Keep Bacon Bacon in the Haight
Sean	Gibson	seanx87@yahoo.com	San Francisco	94122	5/20/13 15:36	Keep Bacon Bacon in the Haight
Rebecca	Gardner	glamazonbarbie@gmail.com	San Francisco	94122	5/20/13 15:33	Keep Bacon Bacon in the Haight
Jeff	Sheldon	sheldon.jeff@gmail.com	San Francisco	94122	5/20/13 11:40	Keep Bacon Bacon in the Haight
Walker	Calhoun	hcalhoun@urbanschool.org	San Francisco	94122	5/18/13 21:53	Keep Bacon Bacon in the Haight
Max	McCready	mmccready@urbanschool.org	San Francisco	94122	5/18/13 14:52	Keep Bacon Bacon in the Haight
Jane	Berkeley	jane.berkeley@ucsf.edu	SAN FRANCISCO	94122	5/18/13 13:37	Keep Bacon Bacon in the Haight
Julie	Mulvey	julie.mulvey@whotels.com	San Francisco	94122	5/18/13 11:10	Keep Bacon Bacon in the Haight
andrew	adams	andrew.adams@yahoo.com	San Francisco	94122	5/18/13 5:18	Keep Bacon Bacon in the Haight
Jonathan	Reyes	jonathanreyes@outlook.com	San Francisco	94122	5/17/13 19:57	Keep Bacon Bacon in the Haight
Steven	Lee	Firework999363@aol.com	San Francisco	94122	5/17/13 15:51	Keep Bacon Bacon in the Haight
Cody	Tolmasoff	Cody@confusionfree.com	San Francisco	94122	5/17/13 9:02	Keep Bacon Bacon in the Haight
Jennifer	Esserlieu	jenniferesserlieu@gmail.com	San Francisco	94122	5/16/13 19:12	Keep Bacon Bacon in the Haight
David	Pelfrey	dlpxhb@gmail.com	San Francisco	94122	5/16/13 18:55	Keep Bacon Bacon in the Haight
Steve	Hoover	slhoov@sbcglobal.net	San Francisco	94122	5/16/13 18:50	Keep Bacon Bacon in the Haight
Elliott	Masterson	elliottmasterson@gmail.com	SAN FRANCISCO	94122	5/16/13 18:46	Keep Bacon Bacon in the Haight
Tim	Roberts	trob123@gmail.com	San Francisco	94122	5/16/13 18:38	Keep Bacon Bacon in the Haight
Kathleen	Roberts	kdr825@yahoo.com	San Francisco	94122	5/16/13 17:37	Keep Bacon Bacon in the Haight
Patrick	Byrne	pj.byrne@live.com	San Francisco	94122	5/16/13 17:16	Keep Bacon Bacon in the Haight
Tae	Kim	taelur@gmail.com	San Francisco	94122	5/15/13 14:08	Keep Bacon Bacon in the Haight
Triet	Vuong	triet.vuong@gmail.com	SF	94122	5/15/13 8:29	Keep Bacon Bacon in the Haight
Dennis	Hyde	dchyde@pacbell.net	San Francisco	94122	5/14/13 17:49	Keep Bacon Bacon in the Haight
carolyn	brann	cbrann@san.rr.com	san francisco	94122	5/14/13 11:48	Keep Bacon Bacon in the Haight
Lawrence	Rosenfeld	lbrmouse@gmail.com	San Francisco	94122	5/14/13 11:12	Keep Bacon Bacon in the Haight
Eric	Nistad	nistade@yahoo.com	San Francisco	94122	5/13/13 13:45	Keep Bacon Bacon in the Haight
Teri	Mey	gremlinm3@gmail.co	San Francisco	94122	5/13/13 13:44	Keep Bacon Bacon in the Haight
Chris	Knierim	christian.knierim@yahoo.com	San Francisco	94122	5/13/13 9:48	Keep Bacon Bacon in the Haight
Greg	Dewar	greg@dewar.us	San Francisco	94122	5/12/13 14:21	Keep Bacon Bacon in the Haight
Michelle	Croyle	mcroyle@gmail.com	San Francisco	94122	5/12/13 12:09	Keep Bacon Bacon in the Haight
John	Conklin II	conklin2@pacbell.net	San Francisco	94122	5/11/13 15:56	Keep Bacon Bacon in the Haight
Nikkole	Gadsden	Nikkejg@gmail.com	San Francisco	94122	5/10/13 16:10	Keep Bacon Bacon in the Haight
Hayley	Pemble	hayrunner@gmail.com	San Francisco	94122	5/10/13 12:04	Keep Bacon Bacon in the Haight
Daniel	Gardner	daniel.marc.gardner@gmail.com	San Francisco	94122	5/10/13 10:42	Keep Bacon Bacon in the Haight
Angela	Haines	iamngla@yahoo.com	San Francisco	94122	5/10/13 9:16	Keep Bacon Bacon in the Haight
Zach	Mangels	mzmangels@gmail.com	San Francisco	94122	5/10/13 8:58	Keep Bacon Bacon in the Haight
Steven	Ray	delraysteve@gmail.com	San Francisco	94122	4/6/13 16:10	Keep Bacon Bacon in the Haight
Laura	Ray	Laura.k.ray@gmail.com	San Francisco	94122	4/6/13 16:05	Keep Bacon Bacon in the Haight
Scott	Harris	saveferris11@gmail.com	San Francisco	94122	3/13/13 12:21	Keep Bacon Bacon in the Haight
Kaitlyn	Schwartz	Kaitlynsc@gmail.com	San Francisco	94122	3/3/13 10:41	Keep Bacon Bacon in the Haight

JB	Justice	MrSaltLlck@mac.com	San Francisco	94122	3/2/13 23:37	Keep Bacon Bacon in the Haight
Vernon	McNemar	vmcnemar@sbcglobal.net	San Francisco	94122	2/23/13 15:39	Keep Bacon Bacon in the Haight
Emily	Hove	emilyhove@kramlich.org	San Francisco	94122	2/12/13 14:10	Keep Bacon Bacon in the Haight
David	Goguen	davidjgoguen@gmail.com	San Francisco	94122	2/12/13 11:10	Keep Bacon Bacon in the Haight
Sandy	Lim	slim@alum.calberkeley.org	San Francisco	94122	2/12/13 10:33	Keep Bacon Bacon in the Haight
Mitch	Lopez	seekingsimplicity@aol.com	San Francisco	94122	2/11/13 20:42	Keep Bacon Bacon in the Haight
Rob	Lambert	mr.roblambert@gmail.com	San Francisco	94122	2/11/13 20:04	Keep Bacon Bacon in the Haight
Tony	Torres	pohaku007@gmail.com	San Francisco	94122	2/11/13 15:38	Keep Bacon Bacon in the Haight
Michael	Ellis	mikeyellis@sbcglobal.net	San Francisco	94122	2/11/13 15:28	Keep Bacon Bacon in the Haight
John	Jones	mcddjj@gmail.com	San Francisco	94122	2/11/13 13:16	Keep Bacon Bacon in the Haight
Blake	Barrett	blake@blakebarrett.net	San Francisco	94122	2/11/13 12:53	Keep Bacon Bacon in the Haight
Marc	Bertone	marcbertone@gmail.com	San Francisco	94122	2/11/13 12:19	Keep Bacon Bacon in the Haight
Colleen	Cushnie	gocushgo@gmail.com	San Francisco	94122	2/11/13 12:06	Keep Bacon Bacon in the Haight
Elizabeth	Lau	BABYGR98@aol.com	San Francisco	94122	2/11/13 11:54	Keep Bacon Bacon in the Haight
Jamie	Hawkins	phaino@gmail.com	San Francisco	94122	2/11/13 11:27	Keep Bacon Bacon in the Haight
Angelina	Calderon	alinapaz@gmail.com	San Francisco	94122	2/11/13 11:20	Keep Bacon Bacon in the Haight
Natalie	Norton	meownatalie@gmail.com	San Francisco	94122	2/11/13 11:19	Keep Bacon Bacon in the Haight
Chris	O'Brien	oberpar@gmail.com	San Francisco	94122	2/11/13 11:13	Keep Bacon Bacon in the Haight
Lisa	Chui	liz@ileftmycartinsf.net	San Francisco	94122	2/11/13 10:23	Keep Bacon Bacon in the Haight
Eric	Geedey	Cire74@mac.com	San Francisco	94122	2/11/13 9:51	Keep Bacon Bacon in the Haight
Giacomo	Fiore	giacomofiore@gmail.com	San Francisco	94122	2/11/13 9:44	Keep Bacon Bacon in the Haight
Jon	Pinson	jon.t.pinson@gmail.com	San Francisco	94122	2/11/13 9:34	Keep Bacon Bacon in the Haight
Celeste	Ruberti	celesteruberti@gmail.com	San Francisco	94122	2/11/13 9:33	Keep Bacon Bacon in the Haight
Deana	Piazza	deanaruns@gmail.com	San Francisco	94122	2/11/13 9:27	Keep Bacon Bacon in the Haight
Jonathan	Gerfen	jgerfen@yahoo.com	San Francisco	94122	2/11/13 9:10	Keep Bacon Bacon in the Haight
Geraldine	Cano	geraldinecano@comcast.net	San Francisco	94122	2/11/13 9:06	Keep Bacon Bacon in the Haight
Kelly	Ryan	Kkryan6@yahoo.com	San Francisco	94122	2/11/13 8:21	Keep Bacon Bacon in the Haight
Kenny	Yue	pockyken@gmail.com	San Francisco	94122	2/10/13 21:55	Keep Bacon Bacon in the Haight
Christa	Lewis	chrittabuh@yahoo.com	San Francisco	94122	2/11/13 1:13	Keep Bacon Bacon in the Haight
Jared	Leite	jredleite@gmail.com	San Francisco	94122	2/10/13 22:31	Keep Bacon Bacon in the Haight
Kishore	Hari	kishorehari@gmail.com	San Francisco	94122	2/10/13 21:52	Keep Bacon Bacon in the Haight
Smoot	Smoot	smoot@alum.mit.edu	San Francisco	94122	2/10/13 20:58	Keep Bacon Bacon in the Haight
Joshua	Willis	josh@joshwillis.com	San Francisco	94122	2/10/13 19:29	Keep Bacon Bacon in the Haight
elaine	lund	echanlund@yahoo.com	San Francisco	94122	2/10/13 19:12	Keep Bacon Bacon in the Haight
Rose	Souders	rose.souders@gmail.com	San Francisco	94122	2/10/13 18:59	Keep Bacon Bacon in the Haight
Fitzgerald	Barth	fitzbarth@gmail.com	San Francisco	94123	6/2/13 20:08	Keep Bacon Bacon in the Haight
Sam	Johnson	sjohnson@urbanschool.org	San Francisco	94123	5/21/13 15:12	Keep Bacon Bacon in the Haight
Laura	Froelich	laurafroelich@gmail.com	San Francisco	94123	5/20/13 8:43	Keep Bacon Bacon in the Haight
Alex	Johnson	alhot111@yahoo.com	San Francisco	94123	5/18/13 9:42	Keep Bacon Bacon in the Haight
Jarett	Lauer	jarett.lauer@yahoo.com	San Francisco	94123	5/16/13 17:14	Keep Bacon Bacon in the Haight
Matt	Marcheschi	matt_marcheschi@yahoo.com	San Francisco	94123	5/16/13 9:01	Keep Bacon Bacon in the Haight
Julie	Clifton	Jul714@hotmail.com	San Francisco	94123	5/15/13 10:33	Keep Bacon Bacon in the Haight
Cortney	McDevitt	cory.mcdevitt@gmail.com	San Francisco	94123	5/15/13 9:12	Keep Bacon Bacon in the Haight

Kelly	Lutz	kellyluytjes@gmail.com	San Francisco	94123	5/15/13 8:44	Keep Bacon Bacon in the Haight
Preston	Burnes	preston.burnes@yahoo.com	San Francisco	94123	5/10/13 9:48	Keep Bacon Bacon in the Haight
Anthony	Perez	prez.anthony@gmail.com	San Francisco	94123	5/10/13 8:24	Keep Bacon Bacon in the Haight
Craig	Nile	Nilestyle@gmail.com	San Francisco	94123	2/12/13 7:25	Keep Bacon Bacon in the Haight
doug	mclean	doug-mclean@sbcglobal.net	san francisco	94123	2/11/13 17:11	Keep Bacon Bacon in the Haight
Sean	Thomas	seanmthomas@gmail.com	San Francisco	94123	2/11/13 12:32	Keep Bacon Bacon in the Haight
Ryan	Guasco	rguasco@gmail.com	San Francisco	94123	2/11/13 12:26	Keep Bacon Bacon in the Haight
Brendan	Wright	brendan.o.wright@gmail.com	San Francisco	94123	2/11/13 12:10	Keep Bacon Bacon in the Haight
Arin	M	arinm34@gmail.com	San Francisco	94123	2/11/13 11:44	Keep Bacon Bacon in the Haight
Andrew	Zilli	drew.zilli@gmail.com	San Francisco	94123	2/11/13 11:29	Keep Bacon Bacon in the Haight
Edgar	Guerra	edgarguerra@live.com	San Francisco	94123	2/11/13 10:27	Keep Bacon Bacon in the Haight
Melissa	Hughes	immgirl6@yahoo.com	San Francisco	94123	2/11/13 9:41	Keep Bacon Bacon in the Haight
Colin	Scanlon	cscanlon37@gmail.com	San Francisco	94123	2/11/13 9:30	Keep Bacon Bacon in the Haight
Rebekah	Davies	Davies.rebekah@gmail.com	San Francisco	94123	2/10/13 21:15	Keep Bacon Bacon in the Haight
Antonino	Genoese	Antonino.genoese@gmail.com	San Francisco	94123	2/10/13 20:20	Keep Bacon Bacon in the Haight
Linda	Imlay	lindaimlay@gmail.com	San Francisco	94123	2/10/13 19:55	Keep Bacon Bacon in the Haight
Benjamin	Stigler	Btstigler@yahoo.com	San Francisco	94123	2/10/13 19:35	Keep Bacon Bacon in the Haight
tim	winningham	winningham.tim@gmail.com	san francisco	94124	5/20/13 11:16	Keep Bacon Bacon in the Haight
Norman	Nesby Jr.	norm_415@yahoo.com	San Francisco	94124	5/20/13 11:02	Keep Bacon Bacon in the Haight
Monkey	Business	MonkeyBusinessSF@gmail.com	San Francisco	94124	5/17/13 9:37	Keep Bacon Bacon in the Haight
Sakkara	Charles	midnyteblu1331@att.net	1271 Quesada Avenue	94124	2/24/13 23:55	Keep Bacon Bacon in the Haight
Angela	Lathrop	Boys8679@gmail.com	San Francisco	94124	2/11/13 19:21	Keep Bacon Bacon in the Haight
Lauren	Waters	lwaters1110@yahoo.com	San francisco	94124	2/10/13 19:49	Keep Bacon Bacon in the Haight
Kevin	Terjesen	Kterj@yahoo.com	San Francisco	94127	5/22/13 17:18	Keep Bacon Bacon in the Haight
evette	geer-stevens	missgigi10@aol.com	san francisco	94127	5/18/13 12:01	Keep Bacon Bacon in the Haight
Max	Wellins	maxsax10@gmail.com	San Francisco	94127	5/17/13 20:56	Keep Bacon Bacon in the Haight
Jacynth	Roberts	jacynthlemaistre@yahoo.com	San Francisco	94127	5/16/13 7:29	Keep Bacon Bacon in the Haight
Brian	Kirrene	bkirrene@yahoo.com	San Francisco	94127	5/14/13 14:59	Keep Bacon Bacon in the Haight
Gina	Dominguez	ginad77@yahoo.com	San Francisco	94127	5/14/13 14:55	Keep Bacon Bacon in the Haight
Darren	Woo	darrenthomaswoo@gmail.com	San Francisco	94127	5/12/13 0:01	Keep Bacon Bacon in the Haight
Darren	Woo	deewoo22@yahoo.com	San Francisco	94127	3/26/13 14:19	Keep Bacon Bacon in the Haight
Kelly	Rebaud	kvm425@yahoo.com	San Francisco	94127	2/19/13 14:23	Keep Bacon Bacon in the Haight
Mick	Benoit	Mick@gmail.com	San Francisco	94127	2/14/13 10:37	Keep Bacon Bacon in the Haight
Ryan	Webb	Ryan@gmail.com	San Francisco	94127	2/14/13 10:37	Keep Bacon Bacon in the Haight
Calvin	Ku	Calvin@gmail.com	San Francisco	94127	2/14/13 10:36	Keep Bacon Bacon in the Haight
Morgaine Rosenthal	Rosenthal	morgaine@gmail.com	San Francisco	94127	2/14/13 10:36	Keep Bacon Bacon in the Haight
Courtney	Holder	Alltherumorsaretrue@yahoo.com	San Francisco	94127	2/11/13 18:35	Keep Bacon Bacon in the Haight
Ian	Miller	lansxsw@gmail.com	San francisco	94127	2/11/13 1:04	Keep Bacon Bacon in the Haight
Grace	Harpster	gracetheharpster@gmail.com	San Francisco	94127	2/10/13 19:46	Keep Bacon Bacon in the Haight
jeff	wang	dudejeff@gmail.com	san francisco	94127	2/10/13 19:10	Keep Bacon Bacon in the Haight
Scott	Williams	Anteraan@gmail.com	San Fran	94129	5/20/13 10:35	Keep Bacon Bacon in the Haight
Sheila	A	Linygal76@yahoo.com	San Francisco	94129	5/14/13 23:02	Keep Bacon Bacon in the Haight
sam	rodriguez	sam24rodriguez@gmail.com	san francisco	94129	2/10/13 20:52	Keep Bacon Bacon in the Haight

Andi	Nakasone	Andi.Nakasone@gmail.com	San Francisco	94130	5/16/13 21:00	Keep Bacon Bacon in the Haight
Pablo	Muller	lobo634@gmail.com	San Francisco	94131	5/20/13 15:32	Keep Bacon Bacon in the Haight
Melissa	McClendon	missmcclendon@gmail.com	san Francisco	94131	5/20/13 8:15	Keep Bacon Bacon in the Haight
Based	God	quinlan.alexander@gmail.com	san francisco	94131	5/19/13 0:42	Keep Bacon Bacon in the Haight
Adrienne	Montalvo	nixynix2006@gmail.com	San Francisco	94131	5/18/13 23:33	Keep Bacon Bacon in the Haight
Jack	Felder	jfelder@urbanschool.org	San Francisco	94131	5/18/13 9:48	Keep Bacon Bacon in the Haight
Daniela	Sweet-Coll	dsweetcoll@gmail.com	San Francisco	94131	5/17/13 23:04	Keep Bacon Bacon in the Haight
Theresa	Runkle	theresa.e.r@gmail.com	San Francisco	94131	5/17/13 21:38	Keep Bacon Bacon in the Haight
anuj	nayar	anujnayar2003@yahoo.com	San Francisco	94131	5/16/13 17:13	Keep Bacon Bacon in the Haight
Seth	Sowerby	seth@planetseth.com	San Francisco	94131	5/15/13 13:20	Keep Bacon Bacon in the Haight
Allison	Vigil	allisonv@gmail.com	San Francisco	94131	5/14/13 15:30	Keep Bacon Bacon in the Haight
Patrick	Carroll	pchas@comcast.net	San Francisco, CA	94131	5/13/13 12:55	Keep Bacon Bacon in the Haight
Ian	Conway	iantheconway@gmail.com	San Francisco	94131	5/13/13 10:12	Keep Bacon Bacon in the Haight
nakita	smalls	nakita.smalls@gmail.com	san Francisco	94131	5/11/13 18:06	Keep Bacon Bacon in the Haight
Devon	Kaylor	Fashioncommandpostberlin@yahoo.com	San Francisco	94131	5/11/13 7:46	Keep Bacon Bacon in the Haight
David	Whisman	Sfdmw@yahoo.com	San Francisco	94131	5/11/13 3:30	Keep Bacon Bacon in the Haight
Betty	Wong	bet_wong@hotmail.com	San Francisco	94131	5/10/13 21:31	Keep Bacon Bacon in the Haight
Mitch	Lopez	mitch.lopez@gmail.com	SF	94131	5/10/13 9:12	Keep Bacon Bacon in the Haight
Spencer	Thompson	spencergthompson@gmail.com	san francisco	94131	4/16/13 11:43	Keep Bacon Bacon in the Haight
Behrooz	Shariati	fabulist@yahoo.com	san francisco	94131	3/31/13 7:59	Keep Bacon Bacon in the Haight
Jennifer	Turner	venusbirth@yahoo.com	san francisco	94131	3/31/13 7:58	Keep Bacon Bacon in the Haight
Andrea	Brown	ilicia42281@gmail.com	San Francisco	94131	3/18/13 9:49	Keep Bacon Bacon in the Haight
Samantha	Lien	Tobytabbycat@gmail.com	San Francisco	94131	3/14/13 13:48	Keep Bacon Bacon in the Haight
Alex	Ballete	Axball@gmail.com	San Francisco	94131	2/23/13 23:29	Keep Bacon Bacon in the Haight
David	Inouye	d_ino10@hotmail.com	San Francisco	94131	2/12/13 9:20	Keep Bacon Bacon in the Haight
Michael	Chow	mchow@mobileappcashunlimited.com	San Francisco	94131	2/12/13 0:18	Keep Bacon Bacon in the Haight
Theresa	Maloney	Tmaloneyhughes@yahoo.com	SF	94131	2/11/13 20:59	Keep Bacon Bacon in the Haight
Jarrod	Valentine	jkvalentine7695@gmail.com	san francisco	94131	2/11/13 15:18	Keep Bacon Bacon in the Haight
Todd	Sorensen	toddsorensen@fusemail.com	San Francisco	94131	2/11/13 14:57	Keep Bacon Bacon in the Haight
David	Ziegler	ziggles@gmail.com	San Francisco	94131	2/11/13 12:43	Keep Bacon Bacon in the Haight
Peter	Norman	spenbald@gmail.com	San Francisco	94131	2/11/13 11:43	Keep Bacon Bacon in the Haight
Jamie	Jarabek	stochasticism@gmail.com	San Francisco	94131	2/11/13 11:06	Keep Bacon Bacon in the Haight
Marcelo	Tourne	mrtourne@gmail.com	San Francisco	94131	2/11/13 11:02	Keep Bacon Bacon in the Haight
Nadia	Kelley	Skydancer@gmail.com	San Francisco	94131	2/11/13 10:51	Keep Bacon Bacon in the Haight
Michelle	Gascoigne	michkgas@gmail.com	San Francisco	94131	2/11/13 10:30	Keep Bacon Bacon in the Haight
Ava	Schmidt	averrrs@gmail.com	San Francisco	94131	2/11/13 9:55	Keep Bacon Bacon in the Haight
Eugene	Feingold	baconbacon@crapple0.com	San Francisco	94131	2/11/13 9:44	Keep Bacon Bacon in the Haight
Brooke	Bates	Bates.bl@gmail.com	San Francisco	94131	2/11/13 9:18	Keep Bacon Bacon in the Haight
Liz	Rossof	Lizrossof@mac.com	San Francisco	94131	2/10/13 22:55	Keep Bacon Bacon in the Haight
Jessica	Tanzer	jbtanzer@yahoo.com	San Francisco	94131	2/10/13 21:17	Keep Bacon Bacon in the Haight
Betty	Wong	wong.betty00@gmail.com	San Francisco	94131	2/10/13 20:58	Keep Bacon Bacon in the Haight
Alex	Conroy	Alexx@conroytanzer.com	San Francisco	94131	2/10/13 20:56	Keep Bacon Bacon in the Haight
Jason	Lawton	jason.lawton@gmail.com	San Francisco	94131	2/10/13 19:53	Keep Bacon Bacon in the Haight

David	Solow-Cordero	desolow@yahoo.com	San Francisco	94131	2/10/13 19:49	Keep Bacon Bacon in the Haight
Zach	Selwyn	z@zachariahmusic.com	San Francisco	94131	2/10/13 19:24	Keep Bacon Bacon in the Haight
Tania	Faccione	taniaf@gmail.com	San Francisco	94131	2/10/13 19:21	Keep Bacon Bacon in the Haight
Hank	Lilly	damahlilly@netzero.net	Sann Francisco	94131	2/10/13 19:20	Keep Bacon Bacon in the Haight
Ashlynn	Lilly	sweetstrawberry10@gmail.com	San Francisco	94131	2/10/13 19:20	Keep Bacon Bacon in the Haight
Megen	Lilly	pirate9000@gmail.com	San Francisco	94131	2/10/13 19:19	Keep Bacon Bacon in the Haight
Dan	Lilly	damahlilly1@me.com	San Francisco	94131	2/10/13 19:18	Keep Bacon Bacon in the Haight
Annie	Lilly	lillyannie@comcast.net	San Francisco	94131	2/10/13 19:18	Keep Bacon Bacon in the Haight
Gerry	Pirritano	gerry0000@me.com	San Francisco	94132	5/21/13 16:30	Keep Bacon Bacon in the Haight
Kyle	Loskutoff	kyleloskutoff@yahoo.com	San Francisco	94132	5/20/13 18:20	Keep Bacon Bacon in the Haight
Kimberly	Alegrete	kimberly.alegrete@gmail.com	San Francisco	94132	2/25/13 10:10	Keep Bacon Bacon in the Haight
lana	nieves	telpher@gmail.com	san francisco	94132	2/14/13 21:03	Keep Bacon Bacon in the Haight
Jose	Sanchez	joecool8813@gmail.com	San Francisco	94132	2/11/13 12:31	Keep Bacon Bacon in the Haight
Bruce	Baker	bruceabaker77@gmail.com	San Francisco	94132	2/11/13 12:26	Keep Bacon Bacon in the Haight
Barbara	Bellissimo	bellissimo@me.com	San Francisco	94132	2/11/13 12:10	Keep Bacon Bacon in the Haight
Lando	Urias	Landourias@gmail.com	San francisco	94132	2/11/13 11:25	Keep Bacon Bacon in the Haight
John	Chitmon	scaraba@gmail.com	San Francisco	94132	2/11/13 9:28	Keep Bacon Bacon in the Haight
Emily	Cooper	eicooper22@gmail.com	San Francisco	94132	2/11/13 7:02	Keep Bacon Bacon in the Haight
Liz	Smith	lizzie_smith_sf@yahoo.com	san francisco	94132	2/10/13 19:00	Keep Bacon Bacon in the Haight
Christian	Conti	venice2dc@gmail.com	San Francisco	94133	5/21/13 15:09	Keep Bacon Bacon in the Haight
Tennyson	Wilson	tennysonw@gmail.com	San Francisco	94133	5/20/13 16:34	Keep Bacon Bacon in the Haight
Courtney	Gannon	courtney.gannon@gmail.com	San Francisco	94133	5/20/13 8:25	Keep Bacon Bacon in the Haight
Julian	Larach	Julianjuanlarach@yahoo.com	San Francisco	94133	5/18/13 8:43	Keep Bacon Bacon in the Haight
mark	morrison	outersparta@yahoo.com	San Francisco	94133	5/16/13 14:34	Keep Bacon Bacon in the Haight
ryan	amaro	ryana@genpl.com	San francisco	94133	5/10/13 9:33	Keep Bacon Bacon in the Haight
Ian	Serlin	baconbacon@ianserlin.com	San Franisco	94133	2/12/13 3:13	Keep Bacon Bacon in the Haight
Michael	Koenig	Michaelkoenig31@hotmail.com	San Francisco	94133	2/11/13 19:35	Keep Bacon Bacon in the Haight
Gretchen	Jones	geejay415@gmail.com	San Francisco	94133	2/11/13 9:29	Keep Bacon Bacon in the Haight
Cameron	Farbotko	cameron.farbotko@gmail.com	San Francisco	94133	2/10/13 19:13	Keep Bacon Bacon in the Haight
Ryan	Smith	Rsmith_328@hotmail.com	San Francisco	94133	2/10/13 19:08	Keep Bacon Bacon in the Haight
W	Boe	wb@hughes.net	SF	94134	5/21/13 6:03	Keep Bacon Bacon in the Haight
Kevin	Ava	kevin.r.avant@fluor.com	San Francisco	94134	5/20/13 23:47	Keep Bacon Bacon in the Haight
Govegan	Ordie	lazymeateatingscum@dontcareifanimalssuffer.com	San Francisco	94134	5/19/13 11:22	Keep Bacon Bacon in the Haight
Yomai	herrera	yomai18h@hotmail.com	san francisco	94134	5/16/13 19:26	Keep Bacon Bacon in the Haight
Thomas	Yracheta	myironlung82@hotmail.com	San Francisco	94134	5/10/13 10:00	Keep Bacon Bacon in the Haight
Ana	Santana	santana_am@yahoo.com	San Francisco	94134	4/18/13 9:18	Keep Bacon Bacon in the Haight
geri	Ehle	geriehle@gmail.com	S.F.	94134	2/11/13 15:24	Keep Bacon Bacon in the Haight
Ian	Dunlap	ildunlap@att.net	San Francisco	94134	2/11/13 13:30	Keep Bacon Bacon in the Haight
Alex	Tran	hoangcau.tran@gmail.com	San Francisco	94134	2/11/13 12:46	Keep Bacon Bacon in the Haight
Ian	Fittingoff	onlyhoff@gmail.com	San Francisco	94134	2/11/13 11:43	Keep Bacon Bacon in the Haight
Kathryn	Roberts	km_roberts@yahoo.com	San Francisco	94134	2/10/13 19:35	Keep Bacon Bacon in the Haight
Cari	Sheldon	CariSheldon@Yahoo.com	San Francisco	94134	2/10/13 18:59	Keep Bacon Bacon in the Haight
Yvonne	Lona	Yvonne@dabeef.com	San Francisco	94141	2/11/13 10:38	Keep Bacon Bacon in the Haight

Jeff	Smolinski	smolinski@gmail.com	San Francisco	94142	2/12/13 11:48	Keep Bacon Bacon in the Haight
James	Vince	caliburgarry@yahoo.com	San Francisco	94144	5/19/13 9:02	Keep Bacon Bacon in the Haight
Jasmin	Singh	msjasmingsingh@gmail.com	San Francisco	94155	5/16/13 23:21	Keep Bacon Bacon in the Haight
Phil	McGrew	phil@philmcgrew.com	San Francisco.	94158	5/16/13 21:56	Keep Bacon Bacon in the Haight
Mark	Friend	markdfriend@gmail.com	San Francisco	94158	5/16/13 17:31	Keep Bacon Bacon in the Haight
Jeremy	Grosser	jeremy@synack.me	San Francisco	94158	2/11/13 11:53	Keep Bacon Bacon in the Haight
mike	galicki	msgalicki@yahoo.com	san francisco	94158	2/10/13 19:04	Keep Bacon Bacon in the Haight
Matt	Beck	beck.matty@gmail.com	San Francisco	94188	5/17/13 21:24	Keep Bacon Bacon in the Haight
Lizbeth	Martinez	lizbethm13@gmail.com	san fransisco	94188	5/17/13 20:59	Keep Bacon Bacon in the Haight
Julia	Yoon	Juliasy@gmail.com	San Francisco	94188	2/22/13 10:55	Keep Bacon Bacon in the Haight
Jack	Beacom	jack.beacom@gmail.com	Palo Alto	94301	2/11/13 12:32	Keep Bacon Bacon in the Haight
Fred	Taleghani	Cvvhrrn@yahoo.com	Palo alto	94303	5/18/13 15:16	Keep Bacon Bacon in the Haight
Mandy	Norman	manderz_wdim@yahoo.com	East Palo Alto	94303	2/11/13 9:30	Keep Bacon Bacon in the Haight
Michelle	Williams	shellbell322@comcast.net	Stanford	94305	5/23/13 22:26	Keep Bacon Bacon in the Haight
stacey	smithwick	staceysmithwick@yahoo.com	palo alto	94306	2/10/13 19:03	Keep Bacon Bacon in the Haight
Bonnie	Lemesh	lloveparis25@aol.com	San Mateo	94401	5/24/13 18:05	Keep Bacon Bacon in the Haight
Kandice	Podlone	podlone@netscape.net	San Mateo	94401	5/16/13 17:22	Keep Bacon Bacon in the Haight
Aaron	Rodriguez	adashrod@gmail.com	San Mateo	94401	2/11/13 23:05	Keep Bacon Bacon in the Haight
Joelle	Bulawsky	joelle_bella@yahoo.com	San Mateo	94401	2/11/13 13:34	Keep Bacon Bacon in the Haight
Jesse	Holm	jesseholm@gmail.com	San MATEo	94402	5/18/13 17:35	Keep Bacon Bacon in the Haight
Chantal	Toupin	ctoupin@gmail.com	San Mateo	94402	5/17/13 22:12	Keep Bacon Bacon in the Haight
Kristi	Candau	Kristicandau@gmail.com	San Mateo	94402	5/14/13 18:34	Keep Bacon Bacon in the Haight
Kevin	Kiel	kevin.kiel@hal.hitachi.com	San Mateo	94403	2/15/13 10:01	Keep Bacon Bacon in the Haight
Nlck	Breaux	lzumikiyokawa@aim.com	San Mateo	94403	2/10/13 21:17	Keep Bacon Bacon in the Haight
David	Kiel	Midfielder4life@gmail.com	San mateo	94403	2/10/13 19:04	Keep Bacon Bacon in the Haight
Liz	Selph	Liz_selph@yahoo.com	Foster city	94404	5/24/13 22:05	Keep Bacon Bacon in the Haight
joe	aceto	judojoe84@gmail.com	foster city	94404	4/10/13 10:21	Keep Bacon Bacon in the Haight
Lisa	Zanassi	lzanassi@yahoo.com	Foster City	94404	3/13/13 7:49	Keep Bacon Bacon in the Haight
Lois G.	Owens	loisgowens@gmail.com	Foster City	94404	2/28/13 20:48	Keep Bacon Bacon in the Haight
Sean	Doker	dokesmctokes@hotmail.com	Foster City	94404	2/10/13 19:37	Keep Bacon Bacon in the Haight
Sean	Doker	sdoker@gmail.com	Foster City	94404	2/10/13 19:28	Keep Bacon Bacon in the Haight
Kimberly	Schafer	ZR8DERZ@gmail.com	Foster City	94404	2/10/13 19:14	Keep Bacon Bacon in the Haight
daisy	barringer	dsbarringer@gmail.com	San Francisco	94417	2/11/13 11:44	Keep Bacon Bacon in the Haight
Matt	Derrick	mattlderrick@gmail.com	Alame94501da	94501	5/21/13 6:37	Keep Bacon Bacon in the Haight
Mack	Duderstadt	dudervision@gmail.com	Alameda	94501	5/20/13 9:08	Keep Bacon Bacon in the Haight
What would they do if...	their neighbors cooked curry?	sisisiesta@yahoo.com	Alameda	94501	5/18/13 16:30	Keep Bacon Bacon in the Haight
Megan	Ho	hoboochi@yahoo.com	Alameda	94501	5/18/13 12:47	Keep Bacon Bacon in the Haight
Natalie	Lewis	Artsyfartsy4myheartysy@gmail.com	Alameda	94501	4/15/13 18:31	Keep Bacon Bacon in the Haight
Victor	Jacobs	vjacobs232@yahoo.com	Alaneda	94501	2/11/13 21:17	Keep Bacon Bacon in the Haight
Melissa	Fabun	mfabun@gmail.com	Alameda	94501	2/11/13 13:23	Keep Bacon Bacon in the Haight
Ryan	Franson	flantervention@gmail.com	Alameda	94501	2/11/13 11:51	Keep Bacon Bacon in the Haight
Damon	Gregory	zombiemaster@gmail.com	Alameda	94501	2/11/13 9:27	Keep Bacon Bacon in the Haight
Jason	Romero	hoochiemama@gmail.com	Alameda	94501	2/11/13 9:18	Keep Bacon Bacon in the Haight

Jennifer	Goldbeck	jennifer.goldbeck@yahoo.com	Alameda	94501	2/11/13 9:07	Keep Bacon Bacon in the Haight
Bill	Knutson	Billknut@juno.com	Alameda	94501	2/10/13 21:36	Keep Bacon Bacon in the Haight
Stephen	Rubke	rx7gs85@aol.com	Alameda	94501	2/10/13 19:00	Keep Bacon Bacon in the Haight
Holly	Ireland	hollysuem@gmail.com	Alameda	94502	6/26/13 10:50	Keep Bacon Bacon in the Haight
Lauren	Daley	daleylauren@gmail.com	Alameda	94502	5/18/13 11:24	Keep Bacon Bacon in the Haight
Laura	Vella	lara_990@yahoo.com	Alameda	94502	5/17/13 10:31	Keep Bacon Bacon in the Haight
Edwina	Phillips	therockermom@gmail.com	Alameda	94502	5/17/13 9:39	Keep Bacon Bacon in the Haight
Dan	Phillips	thedaniamt@gmail.com	Alameda	94502	5/17/13 8:32	Keep Bacon Bacon in the Haight
Michael	Phillips	Polygoncount@gmail.com	Alameda	94502	5/17/13 8:19	Keep Bacon Bacon in the Haight
Richard	Alexander	beanmcbear1@gmail.com	Alameda	94502	2/28/13 11:44	Keep Bacon Bacon in the Haight
jana	sample	jana153@hotmail.com	alameda	94502	2/11/13 9:16	Keep Bacon Bacon in the Haight
shelly	ha	shellbellz@gmail.com	american canyon	94503	5/29/13 15:54	Keep Bacon Bacon in the Haight
Frank	Gullum	fbgullum@yahoo.com	American Canyon	94503	5/16/13 9:54	Keep Bacon Bacon in the Haight
Mark	Violich	Markviolich@hotmail.com	Discovery Bay	94505	2/10/13 19:06	Keep Bacon Bacon in the Haight
Roila	Norgol	jnnigdu@aol.com	Antioch	94509	5/16/13 19:43	Keep Bacon Bacon in the Haight
Desira	Smith	seaboundsouls@aol.com	Brentwood	94513	5/28/13 12:53	Keep Bacon Bacon in the Haight
Maurice	Daroy	daroy28@yahoo.com	Brentwood	94513	5/16/13 5:29	Keep Bacon Bacon in the Haight
David	Elmore	elmore16@gmail.com	Brentwood	94513	2/11/13 19:42	Keep Bacon Bacon in the Haight
James	Schofield	smoke_master_5@yahoo.com	Brentwood	94513	2/10/13 21:10	Keep Bacon Bacon in the Haight
Kristine	Witham	klwitham@gmail.com	Brentwood	94514	2/10/13 21:22	Keep Bacon Bacon in the Haight
Rey	Garcia	reygarcia2@hotmail.com	concord ca	94518	2/11/13 20:41	Keep Bacon Bacon in the Haight
Jessica	Mackey	Jessimackey@gmail.com	Concord	94519	5/26/13 19:19	Keep Bacon Bacon in the Haight
Anthony	Dazhan	ugleyalex@yahoo.com	Concord	94519	2/11/13 9:36	Keep Bacon Bacon in the Haight
Cheryl	Fox	cheryl.fox@comcast.net	Concord	94520	5/17/13 6:07	Keep Bacon Bacon in the Haight
Betty	Dankas	bettymdankas@yahoo.com	Concord	94520	4/12/13 9:11	Keep Bacon Bacon in the Haight
BRIAN	BRUNS	BRIANBRUNS1969@YAHOO.COM	CONCORD	94521	5/16/13 19:41	Keep Bacon Bacon in the Haight
Kathy	Gillman	kathfarr@yahoo.com	Pleasant Hill	94523	5/11/13 11:08	Keep Bacon Bacon in the Haight
mike	barrett	goddamrat@yahoo.com	Pleasant Hill	94523	3/13/13 12:21	Keep Bacon Bacon in the Haight
Ang	Ray	Angelamraymond@gmail.com	Pleasant hill	94523	2/12/13 1:23	Keep Bacon Bacon in the Haight
Bronwen	Harrison	bhshermoen@gmail.com	El Cerrito	94530	5/21/13 8:10	Keep Bacon Bacon in the Haight
Evelyn	Blackford	evelyn_w@hotmail.com	El Cerrito	94530	2/11/13 20:05	Keep Bacon Bacon in the Haight
Ame	Bartlebaugh	Ame.bartlebaugh@yahoo.com	Antioch	94531	5/20/13 5:35	Keep Bacon Bacon in the Haight
Scott	Bartlebaugh	Sbartlebaugh@sbcglobal.net	Antioch	94531	5/20/13 4:58	Keep Bacon Bacon in the Haight
Robin	Black	rivendell9@yahoo.com	Fairfield	94533	5/16/13 7:24	Keep Bacon Bacon in the Haight
Aaron	Hakenen	nohakenen@gmail.com	Fairfield	94534	5/22/13 16:45	Keep Bacon Bacon in the Haight
Anthony	Grafals	grafals@hotmail.com	Fairfield	94534	5/16/13 10:38	Keep Bacon Bacon in the Haight
Sara	Grafals	sgrafals@yahoo.com	Fairfield	94534	5/16/13 9:48	Keep Bacon Bacon in the Haight
Jake	Thompson	jake_thetank86@yahoo.com	Travis AFB	94535	5/18/13 8:31	Keep Bacon Bacon in the Haight
Nate	Budovsky	thenbman@gmail.com	Fremont	94536	2/11/13 21:17	Keep Bacon Bacon in the Haight
Rob	Santillano	Robie1208@comcast.net	Fremont	94536	2/11/13 10:11	Keep Bacon Bacon in the Haight
Ken	Newger	Knewger@gmail.com	Fremont	94538	5/21/13 6:13	Keep Bacon Bacon in the Haight
nathan	taylor	coolnate12345@gmail.com	fremont	94538	5/20/13 15:26	Keep Bacon Bacon in the Haight
Joseph	Herberger	josmiley@Gmail.com	Fremont	94538	2/13/13 18:25	Keep Bacon Bacon in the Haight

Jonathan	Arguello	ohjawk@gmail.com	Fremont	94538	2/11/13 9:45	Keep Bacon Bacon in the Haight
Kyle	Dennis	technology.reviews@gmail.com	Fremont	94538	2/10/13 19:40	Keep Bacon Bacon in the Haight
Ryan	Lee	Ryanml@gmail.com	Fremont	94539	5/10/13 13:09	Keep Bacon Bacon in the Haight
mittchell	cheng	mastermbc@hotmail.com	fremont	94539	2/12/13 13:09	Keep Bacon Bacon in the Haight
Leila	Garcia	leineigarcia@gmail.com	Fremont	94539	2/11/13 17:54	Keep Bacon Bacon in the Haight
Doug	Wilson	radiopassiveent@gmail.com	Fremont	94539	2/11/13 10:55	Keep Bacon Bacon in the Haight
Kathleen	Armstead	katiearmstead@yahoo.com	Hayward	94541	5/27/13 12:29	Keep Bacon Bacon in the Haight
Jose	Ferreira	iyo1984@yahoo.com	Hayward	94541	3/1/13 17:20	Keep Bacon Bacon in the Haight
Esther	Lee	Challenge8009@hotmail.com	Hayward	94541	2/11/13 10:55	Keep Bacon Bacon in the Haight
Alize	McCulloch	alzemcculloch@gmail.com	Hayward	94542	2/10/13 20:01	Keep Bacon Bacon in the Haight
Luke	Morse	grendelprime79@aol.com	Hayward	94544	5/29/13 14:07	Keep Bacon Bacon in the Haight
larrel	rumbley	lrumbley@awlighting.com	Hayward	94544	5/29/13 10:15	Keep Bacon Bacon in the Haight
Tisa	Hall	tisa94544@ymail.com	Hayward	94544	5/16/13 16:39	Keep Bacon Bacon in the Haight
Mary	Favela	elisea333@gmail.com	Hayward	94544	5/16/13 16:38	Keep Bacon Bacon in the Haight
Marta	Foglia	m.zulma13@hotmail.com	Hayward	94544	5/16/13 12:32	Keep Bacon Bacon in the Haight
Courtney	Frost	Cfrost2009@yahoo.com	Hayward	94544	5/16/13 9:40	Keep Bacon Bacon in the Haight
Dawn	Joseph	djdawnydawn@yahoo.com	Hayward, CA	94544	5/16/13 6:57	Keep Bacon Bacon in the Haight
LouAnn	Lovato	llovato63@aol.com	Hayward	94544	5/16/13 6:15	Keep Bacon Bacon in the Haight
Brian	Marble	hjillsok@hotmail.com	Hayward	94544	5/15/13 12:45	Keep Bacon Bacon in the Haight
Kellie	Trauner	kellie.trauner@gmail.com	Hayward	94544	5/10/13 14:33	Keep Bacon Bacon in the Haight
Sam	Sturdivant	sam.sturdivant@gmail.com	Hayward	94544	2/11/13 9:21	Keep Bacon Bacon in the Haight
Raquel	Ortez	hernandez.raquel@yahoo.com	Hayward	94544	2/11/13 9:09	Keep Bacon Bacon in the Haight
Shelley	Wheaton	shelleypwd@netzero.net	Hayward	94544	2/10/13 20:44	Keep Bacon Bacon in the Haight
Marwin	Bernal	Marwin.bernal@gmail.com	Hayward	94545	2/14/13 19:54	Keep Bacon Bacon in the Haight
Melissa	Torres	Mellycakeslove@gmail.com	Hayward	94545	2/11/13 11:10	Keep Bacon Bacon in the Haight
Kyle	Ybarra	kyleybarra@hotmail.com	hayward	94545	2/11/13 9:03	Keep Bacon Bacon in the Haight
Ken	Sandland	k.sandland@hotmail.com	Hayward	94545	2/11/13 1:52	Keep Bacon Bacon in the Haight
Daniel	Marchant	driedtoast@gmail.com	Castro Valley	94546	5/18/13 7:23	Keep Bacon Bacon in the Haight
Sage	McCullister	Reddoggy@gmail.com	Castro valley	94546	5/16/13 7:13	Keep Bacon Bacon in the Haight
Dawn	Torre	Momentorre@gmail.com	Castro Valley	94546	5/16/13 7:03	Keep Bacon Bacon in the Haight
Laurie	Schmeck	greg.and.laurie@sbcglobal.net	Castro Valley	94546	5/16/13 5:28	Keep Bacon Bacon in the Haight
Jamess	Smith	Jsmithoakley@yahoo.com	Castro valley	94546	5/11/13 0:55	Keep Bacon Bacon in the Haight
John	DeFord	jdef@yahoo.com	Castro Valley	94546	2/11/13 14:56	Keep Bacon Bacon in the Haight
Matt	Beard	unixjedi@gmail.com	Castro Valley	94546	2/11/13 13:25	Keep Bacon Bacon in the Haight
Kathryn	Grose	kathryngrose@gmail.com	Hercules	94547	5/20/13 6:58	Keep Bacon Bacon in the Haight
Michell	Matlock	Mmatlockjr@gmail.com	Hercules	94547	5/17/13 19:53	Keep Bacon Bacon in the Haight
Denise	MacKenzie	Chefneicy@yahoo.com	Hercules	94547	2/11/13 21:16	Keep Bacon Bacon in the Haight
Mary	Mohler	mrymohler@comcast.net	Lafayette, CA	94549	5/17/13 10:03	Keep Bacon Bacon in the Haight
Caitlin	McLeod	Caitlin07marie@yahoo.com	Livermore	94550	5/17/13 21:27	Keep Bacon Bacon in the Haight
Sean	Waklee	waklee53@gmail.com	Livermore	94550	2/11/13 19:20	Keep Bacon Bacon in the Haight
Ruth	Miller	Paintedwhiterose@yahoo.com	Livermore	94551	5/17/13 8:33	Keep Bacon Bacon in the Haight
chris	ramsey	cramsey1965@gmail.com	livermore	94551	2/11/13 10:40	Keep Bacon Bacon in the Haight
Nicole	Owen	Nicowen26@gmail.com	Livermore	94551	2/11/13 10:06	Keep Bacon Bacon in the Haight

Jason	Doll	dolljasong@yahoo.com	Livermore	94551	2/11/13 9:58	Keep Bacon Bacon in the Haight
nick	benigno	nick.benigno@gmail.com	livermore, ca	94551	2/11/13 9:04	Keep Bacon Bacon in the Haight
Douglas	Huskins	Dhuskins@gmail.com	Martinez	94553	5/16/13 17:06	Keep Bacon Bacon in the Haight
Tabitha	Huskins	tabithahuskins@gmail.com	Martinez	94553	5/16/13 9:21	Keep Bacon Bacon in the Haight
Nathan	Sappington	nsappington@gmail.com	Martinez	94553	2/10/13 19:28	Keep Bacon Bacon in the Haight
Philicia	Takeshima	p.takeshima@yahoo.com	Fremont	94555	2/11/13 0:03	Keep Bacon Bacon in the Haight
David	Rivers	daverivers@yahoo.com	Moraga	94556	4/5/13 1:20	Keep Bacon Bacon in the Haight
Emily	Ward	Emilyward@aol.com	Napa	94558	5/21/13 8:08	Keep Bacon Bacon in the Haight
Linda	George	linda@gordonvalley.com	Napa	94558	5/18/13 15:55	Keep Bacon Bacon in the Haight
janet	gates	stretarn@hotmail.com	napa	94558	5/18/13 6:48	Keep Bacon Bacon in the Haight
George	Hunt	Georgehunt@sbcglobal.net	Napa	94558	5/16/13 21:07	Keep Bacon Bacon in the Haight
Jennifer	Shubin	jennshubin@yahoo.com	Mapa	94558	2/11/13 11:16	Keep Bacon Bacon in the Haight
Ashley	Sousa	Ashley.sousa164@gmail.com	Napa	94558	2/11/13 11:10	Keep Bacon Bacon in the Haight
Jeff	Stange	jstange@sonic.net	Napa	94558	2/10/13 19:30	Keep Bacon Bacon in the Haight
victoria	sigala	bluhoodedmonkey@yahoo.com	napa	94559	5/21/13 21:59	Keep Bacon Bacon in the Haight
Seth	Pare-Mayer	spm.paris@gmail.com	Napa	94559	5/17/13 20:37	Keep Bacon Bacon in the Haight
Mark	Obergfoll	Mark.obergfoll@gmil.com	Napa	94559	5/17/13 16:05	Keep Bacon Bacon in the Haight
Lynne	Podesta	Lynne.podesta@gmail.com	Napa	94559	5/17/13 16:04	Keep Bacon Bacon in the Haight
Sasha	Souza	s@sashasouzaevents.com	Napa	94559	5/16/13 7:26	Keep Bacon Bacon in the Haight
Henry	Sanchez	beaudanone@hotmail.com	oakley	94561	6/3/13 14:49	Keep Bacon Bacon in the Haight
Mike	McDermott	Mike_mcdermott6@comcast.net	Oakley	94561	2/11/13 20:01	Keep Bacon Bacon in the Haight
Isabeau	Sanchez	Xlilxbeaux@hotmail.com	Oakley	94561	2/10/13 21:34	Keep Bacon Bacon in the Haight
Lindsay	Bassett	Lellenhayes@aol.com	Orinda	94563	2/10/13 20:03	Keep Bacon Bacon in the Haight
colin	hill	rexhill@hotmail.com	pinole	94564	5/18/13 6:53	Keep Bacon Bacon in the Haight
Lori	Miller	contactimprovisation@yahoo.com	Pinole	94564	5/17/13 8:19	Keep Bacon Bacon in the Haight
Tina	Holtzclaw	Tinascreekside@aol.com	Pinole	94564	5/16/13 19:58	Keep Bacon Bacon in the Haight
Mindy	Baker	invokingisis@aol.com	Pittsburg	94565	2/10/13 19:49	Keep Bacon Bacon in the Haight
Marina	Holshevnikoff	rinabina123@gmail.com	Pleasanton	94566	5/17/13 8:24	Keep Bacon Bacon in the Haight
jane	siguenza	js94566@yahoo.com	Pleasanton	94566	5/16/13 22:18	Keep Bacon Bacon in the Haight
Kyle	Johnson	Kj_johnson@me.com	Pleasanton	94566	5/3/13 14:20	Keep Bacon Bacon in the Haight
Kay	Schlinkert	bratyleopard@gmail.com	Dublin	94568	5/20/13 12:22	Keep Bacon Bacon in the Haight
Tim	Oben	tim.oben@gmail.com	Dublin	94568	5/10/13 18:56	Keep Bacon Bacon in the Haight
Brenda	Saefong	brenda_saefong@yahoo.com	Dublin	94568	2/14/13 20:49	Keep Bacon Bacon in the Haight
Trace	Williams	Cheftrace@me.com	Dublin	94568	2/10/13 19:04	Keep Bacon Bacon in the Haight
deandre	harrison	deandreharrison@hotmail.com	rodeo ca	94572	5/20/13 14:18	Keep Bacon Bacon in the Haight
Kellsie	Munoz	kellsie@berkeley.edu	san Leandro	94577	2/11/13 10:53	Keep Bacon Bacon in the Haight
Ryan	Munoz	megasharkie35@yahoo.com	San Leandro	94577	2/11/13 10:50	Keep Bacon Bacon in the Haight
shawna	lin	shawnaleilin@gmail.com	san leandro	94578	5/8/13 12:44	Keep Bacon Bacon in the Haight
Melanie	Taylor	melclick7@gmail.com	San Leandro	94578	2/11/13 0:27	Keep Bacon Bacon in the Haight
Victoria	Bunte	vbunte2@gmail.com	San Leandro	94579	2/11/13 9:19	Keep Bacon Bacon in the Haight
Victor	Avilla	victoravilla@yahoo.com	San Ramon	94582	5/8/13 14:55	Keep Bacon Bacon in the Haight
Juliette	Serna	Julesjustaphase@yahoo.com	San Ramon	94583	5/16/13 17:37	Keep Bacon Bacon in the Haight
Abraham	Angel	Cipactli@msn.com	San Ramon	94583	2/11/13 19:23	Keep Bacon Bacon in the Haight

Lisa	Martin	iluvmingos@yahoo.com	Suisun City	94585	5/9/13 22:07	Keep Bacon Bacon in the Haight
Krista	Mcilmoil	krista.mcilmoil@gmail.com	Union City	94587	6/4/13 15:12	Keep Bacon Bacon in the Haight
Patricia	Haskin	Missprh@yahoo.com	Union city	94587	5/16/13 21:54	Keep Bacon Bacon in the Haight
Janelle	Farinas	tissueacco@yahoo.com	Union City	94587	5/16/13 16:44	Keep Bacon Bacon in the Haight
Jason	Smith	jb_smith@comcast.net	Union City	94587	2/12/13 7:30	Keep Bacon Bacon in the Haight
Eric	Romero	ericromero83@gmail.com	Union City	94587	2/11/13 10:33	Keep Bacon Bacon in the Haight
Sharon	Su	sourpiggy@gmail.com	Union City	94587	2/11/13 9:05	Keep Bacon Bacon in the Haight
Simon	Fung	simfung@gmail.com	Pleasanton	94588	2/10/13 22:52	Keep Bacon Bacon in the Haight
Ann	Mijares	a.augustanna@gmail.com	Vallejo	94590	2/28/13 21:11	Keep Bacon Bacon in the Haight
Shawn	Gavne	sgavne@yahoo.com	Vallejo	94591	5/22/13 9:15	Keep Bacon Bacon in the Haight
Phyllis	Thompson	Phyllisda1@aol.com	Vallejo	94591	5/20/13 18:14	Keep Bacon Bacon in the Haight
Scott	Hartwick	mxscott48@yahoo.com	Vallejo	94591	5/16/13 10:16	Keep Bacon Bacon in the Haight
Kimberly	Mendoza	k.doza89@gmail.com	Vallejo	94591	2/11/13 19:54	Keep Bacon Bacon in the Haight
Chris	Morris	christopherbmorris@yahoo.com	Walnut Creek	94595	2/11/13 3:16	Keep Bacon Bacon in the Haight
Jessica	McMenamy	soza.jessica@gmail.com	Walnut Creek	94596	5/17/13 13:46	Keep Bacon Bacon in the Haight
Ian	Broste	ianbroste@hotmail.com	Walnut Creek	94596	5/15/13 7:11	Keep Bacon Bacon in the Haight
Vanessa	Laver	van_theo@hotmail.com	Walnut Creek	94596	2/11/13 12:54	Keep Bacon Bacon in the Haight
Mlk	Rudnitskiy	rudmik@gmail.com	Walnut creek	94596	2/11/13 12:20	Keep Bacon Bacon in the Haight
Anthony	Kenaston	kenaston85@yahoo.com	Walnut Creek	94596	2/11/13 9:33	Keep Bacon Bacon in the Haight
Seyt	Laver	Seytlaver@gmail.com	Walnut Creek	94596	2/11/13 2:11	Keep Bacon Bacon in the Haight
Ginger	Cooper	gingercooper@gmail.com	walnut Creek	94596	2/10/13 20:21	Keep Bacon Bacon in the Haight
Ann	Grismore	ann_grismore@hotmail.com	Walnut Creek	94598	5/17/13 16:20	Keep Bacon Bacon in the Haight
Stephanie	Fiscus	stephfiscus@gmail.com	Yountville	94599	3/23/13 10:54	Keep Bacon Bacon in the Haight
Erin	Keikoan	Mgr@twistertruck.com	Oakland	94601	2/11/13 16:31	Keep Bacon Bacon in the Haight
Shane	Harris	Flight.squad@gmail.com	Oakland	94601	2/11/13 12:02	Keep Bacon Bacon in the Haight
Nick	Negusse	NNegusse@hotmail.com	Oakland	94601	2/10/13 19:27	Keep Bacon Bacon in the Haight
CA	Lonergan	calonergan@gmail.com	Oakland	94602	5/11/13 0:14	Keep Bacon Bacon in the Haight
Leslie	Swift Bernal	Swiftynoaktown@sbcglobal.net	Oakland	94602	2/11/13 8:05	Keep Bacon Bacon in the Haight
Alexander	Niedermaier	ahniedermaier@gmail.com	Oakland	94605	5/17/13 13:16	Keep Bacon Bacon in the Haight
Kevin	Dang	Kevindang1087@yahoo.com	Oakland	94606	5/19/13 14:10	Keep Bacon Bacon in the Haight
Margarita	Laguan	salvatrucha_linda@yahoo.com	Oakland	94606	5/16/13 9:57	Keep Bacon Bacon in the Haight
Brotha	Beejus	lilb146@gmail.com	Oakland	94607	5/17/13 12:36	Keep Bacon Bacon in the Haight
Jon	Pelletier	jonpelletier@inbox.com	Emeryville	94608	5/13/13 6:37	Keep Bacon Bacon in the Haight
michael	scully	humhead23@gmail.com	emeryville	94608	3/5/13 11:10	Keep Bacon Bacon in the Haight
Christine	Frazier	virtualjupiter@gmail.com	Oakland	94608	3/3/13 10:29	Keep Bacon Bacon in the Haight
Nathan	Spotts	natespotts@gmail.com	Oakland	94608	2/12/13 14:55	Keep Bacon Bacon in the Haight
Nikki	Ellis	nikki.hampton@gmail.com	Oakland	94608	2/11/13 9:48	Keep Bacon Bacon in the Haight
Mandy	Casteel	Syman11@gmail.com	Oakland	94608	2/10/13 22:46	Keep Bacon Bacon in the Haight
Christopher	Woo	deviantdragon@gmail.com	Emeryville	94608	2/10/13 19:46	Keep Bacon Bacon in the Haight
Tua-Lisa	Runsten	tua90@hotmail.com	Oakland	94609	5/22/13 16:59	Keep Bacon Bacon in the Haight
Larissa	Parson	vadarohini@yahoo.com	Oakland	94609	5/18/13 6:57	Keep Bacon Bacon in the Haight
William	Callahan	callahan@mac.com	Oakland	94609	2/11/13 10:40	Keep Bacon Bacon in the Haight
Audrey	Molina	audreymo76@yahoo.com	Oakland	94609	2/11/13 10:14	Keep Bacon Bacon in the Haight

Steven	Spasbo	stevenspasbo@gmail.com	Oakland	94610	6/18/13 8:02	Keep Bacon Bacon in the Haight
alison	nash	rockyourmath@gmail.com	oakland	94610	6/1/13 10:07	Keep Bacon Bacon in the Haight
Richard	Clothier	clothrh@gmail.com	Oakland	94610	5/30/13 11:17	Keep Bacon Bacon in the Haight
Monica	Kaldani-Nasif	Mmnasif@msn.com	San francisco	94610	5/18/13 23:24	Keep Bacon Bacon in the Haight
Michael	Nasif	Mnasif1@yahoo.com	San Francisco	94610	5/18/13 23:23	Keep Bacon Bacon in the Haight
Johnny	Stackhouse	ikarus189@gmail.com	Oakland	94610	5/16/13 6:03	Keep Bacon Bacon in the Haight
Ashley	Ferrell	alferrell@gmail.com	Oakland	94610	2/11/13 10:08	Keep Bacon Bacon in the Haight
Angela	Dean	rebensdorf@hotmail.com	Oakland	94610	2/10/13 19:22	Keep Bacon Bacon in the Haight
Thomas	Johnson	samoht95831@gmail.com	Oakland	94611	5/16/13 22:47	Keep Bacon Bacon in the Haight
Monty	Clifton	mclifton@mccarthy.com	Oakland	94611	5/16/13 17:06	Keep Bacon Bacon in the Haight
Katherine	Falk	kjfalk@gmail.com	Oakland	94611	4/18/13 12:34	Keep Bacon Bacon in the Haight
Tomi	Warren	tsalami77@yahoo.com	Oakland	94611	2/18/13 23:08	Keep Bacon Bacon in the Haight
Brian	Zalewski	brian@bzeditor.com	Oakland	94611	2/11/13 16:02	Keep Bacon Bacon in the Haight
Jennifer	Wilson	jwilson182001@aol.com	Oakland	94611	2/11/13 16:02	Keep Bacon Bacon in the Haight
Jay	Bryon	jay@wvshaper.com	Oakland	94611	2/11/13 12:28	Keep Bacon Bacon in the Haight
Judson	Eden	Judedden@yahoo.com	Oakland	94611	2/11/13 9:17	Keep Bacon Bacon in the Haight
Jamie	Cohen	jecohen13@gmail.com	Oakland	94612	5/17/13 12:15	Keep Bacon Bacon in the Haight
Eliot	R	eliot.rebensdorf@gmail.com	Oakland	94612	2/11/13 20:07	Keep Bacon Bacon in the Haight
Evan	Gallagher	evan@eeks.net	Oakland	94618	5/18/13 0:28	Keep Bacon Bacon in the Haight
Iona	Tangri	itangri@urbanschool.org	Oakland	94618	5/17/13 22:04	Keep Bacon Bacon in the Haight
Mike	Hadley	mdhadley@me.com	Oakland	94618	2/11/13 9:54	Keep Bacon Bacon in the Haight
Huw	Thornton	hugefood@gmail.com	Oakland	94618	2/10/13 19:21	Keep Bacon Bacon in the Haight
D.	Fong	dfong74@gmail.com	Oakland	94619	5/18/13 16:28	Keep Bacon Bacon in the Haight
R. L.	Baer	RosalindaBaer@yahoo.com	Oakland	94619	3/5/13 13:07	Keep Bacon Bacon in the Haight
Michael	Marsters	m_marsters@yahoo.com	Oakland	94619	2/11/13 11:44	Keep Bacon Bacon in the Haight
Stephanie	Cardenaz	s6cardenaz@hotmail.com	Oakland	94621	2/11/13 21:22	Keep Bacon Bacon in the Haight
Ken	Neely	qen23@comcast.net	Emeryville	94662	5/22/13 8:46	Keep Bacon Bacon in the Haight
Heather	Heinrich	heatherheinrich@rocketmail.com	Oakland	94697	6/4/13 19:42	Keep Bacon Bacon in the Haight
Lee	Hwang	lee.anne.hwang@gmail.com	Berkeley	94702	2/11/13 9:04	Keep Bacon Bacon in the Haight
Tim	White	hashshashin@hotmail.com	Berkeley	94703	5/12/13 7:10	Keep Bacon Bacon in the Haight
Bert	Hezy	Harpua19@hotmail.com	Berkeley	94703	2/11/13 12:00	Keep Bacon Bacon in the Haight
Noah	Hall	noah.t.hall@gmail.com	Berkeley	94703	2/11/13 11:43	Keep Bacon Bacon in the Haight
carolina	quijano	absolutcq@gmail.com	berkeley	94703	2/10/13 18:58	Keep Bacon Bacon in the Haight
Alex	Plassaras	aplassaras@gmail.com	Berkeley	94704	5/27/13 19:18	Keep Bacon Bacon in the Haight
Mark	Levine	mrklevine@gmail.com	Berkeley	94704	2/11/13 11:23	Keep Bacon Bacon in the Haight
Reannon	Jasoni	rejasoni@mail.com	Berkeley	94705	2/10/13 19:33	Keep Bacon Bacon in the Haight
Lori	McNulty	Lorilynmc@yahoo.com	Albany	94706	5/17/13 8:51	Keep Bacon Bacon in the Haight
Jennifer	Gomez	jengone@gmail.com	Albany	94706	2/11/13 19:19	Keep Bacon Bacon in the Haight
Isabel	Langen	happydaysarehereagain21352@gmail.com	Berkeley	94707	5/18/13 13:12	Keep Bacon Bacon in the Haight
Kate	Sutter	kate@thesutters.com	Berkeley	94707	2/11/13 17:57	Keep Bacon Bacon in the Haight
Moe	Hong	hundertwasser@yahoo.com	Berkeley	94707	2/11/13 10:52	Keep Bacon Bacon in the Haight
Stuart	Muerth	stuman2007@gmail.com	Berkeley	94708	5/16/13 6:54	Keep Bacon Bacon in the Haight
Seth	Hubbard	Seth@polyvinylrecords.com	Berkeley	94709	2/12/13 22:44	Keep Bacon Bacon in the Haight

Jason	Dearborn	jasondearborn@gmail.com	Berkeley	94709	2/11/13 15:13	Keep Bacon Bacon in the Haight
Cerrithwen	Genetti	cerrithwen.genetti@gmail.com	Berkeley	94709	2/11/13 9:32	Keep Bacon Bacon in the Haight
Jeffrey	Hulin	jeffreyhulin@gmail.com	Berkeley	94710	5/17/13 18:09	Keep Bacon Bacon in the Haight
Jeffrey	Hulin	jeffreyhinla@yahoo.com	Berkeley	94710	2/10/13 19:39	Keep Bacon Bacon in the Haight
May	Kim	maykay515@gmail.com	Berkeley	94720	5/24/13 15:13	Keep Bacon Bacon in the Haight
Laura	Kelley Bourne	Ladycommuter@yahoo.com	Richmond	94801	5/16/13 19:51	Keep Bacon Bacon in the Haight
Frynrare	Fletcher	frynrare@gmail.com	Richmond	94801	2/12/13 16:32	Keep Bacon Bacon in the Haight
Shane	Huggins	mshuggins1@aol.com	Richmond	94804	5/20/13 15:59	Keep Bacon Bacon in the Haight
Nathan	Nye	nathancn123@yahoo.com	Richmond	94804	5/17/13 12:58	Keep Bacon Bacon in the Haight
Mark	Molinar	Socwkrman@comcast.net	Richmond	94804	5/16/13 20:25	Keep Bacon Bacon in the Haight
Martha	Baer	marti_baer@yahoo.com	Richmond	94804	5/16/13 14:19	Keep Bacon Bacon in the Haight
Debi	ling	fairysmacker@yahoo.com	richmond	94804	2/14/13 23:06	Keep Bacon Bacon in the Haight
Paul	Stone	Muttmijo@yahoo.com	Richmond	94804	2/11/13 9:47	Keep Bacon Bacon in the Haight
Seva	Sharon	sevaonepercent@gmail.com	Richmond	94805	5/17/13 20:27	Keep Bacon Bacon in the Haight
Cynthia	Phillips	Cap_jmp@yahoo.com	Richmond	94805	5/17/13 10:02	Keep Bacon Bacon in the Haight
Teri	Roberts	iretdnayllib1234@aol.com	Richmond	94806	5/16/13 6:52	Keep Bacon Bacon in the Haight
Billy	Roberts	yardworkers94806@gmail.com	Richmond	94806	5/16/13 6:52	Keep Bacon Bacon in the Haight
Donna	Vandiver	konichiwamorning@yahoo.com	Richmond	94806	4/11/13 5:22	Keep Bacon Bacon in the Haight
joaeph	drouillard	redrobotjoe@gmail.com	san pablo	94806	2/11/13 13:57	Keep Bacon Bacon in the Haight
Louise	Herschelle	leela77@sbcglobal.net	San Rafael	94901	5/21/13 11:11	Keep Bacon Bacon in the Haight
Stephen	Shaw	darwinx@platypi.com	San Rafael	94901	5/16/13 7:02	Keep Bacon Bacon in the Haight
Will	So	kingluke.shop@gmail.com	San Rafael	94901	5/10/13 8:33	Keep Bacon Bacon in the Haight
john	petrouski	jpetro.25@gmail.com	san rafael	94901	2/27/13 13:07	Keep Bacon Bacon in the Haight
Louise	Denish	louiseden@aol.com	San Rafael	94901	2/11/13 19:25	Keep Bacon Bacon in the Haight
Cyrus	Rosenberg	Superjew9779@gmail.com	San Fransisco	94904	5/18/13 9:53	Keep Bacon Bacon in the Haight
Nick	Lacey	Nick.lacey13@gmail.com	Belvedere	94920	5/17/13 22:07	Keep Bacon Bacon in the Haight
Karl	Brown	karl_briwn@yahoo.com	Tiburon, CA	94920	5/17/13 16:29	Keep Bacon Bacon in the Haight
suzanne	elizabeth	politix@hrhsun.com	Tiburon	94920	2/11/13 2:14	Keep Bacon Bacon in the Haight
Tina	Warren	Tina@warrenhome.com	Tiburon	94920	2/10/13 19:20	Keep Bacon Bacon in the Haight
Amy	Young	amyyoungsjunkemail@yahoo.com	Corte Madera	94925	5/21/13 14:19	Keep Bacon Bacon in the Haight
Alexandra	Cock	Alexandrahc@comcast.net	Corte Madera	94925	5/17/13 19:06	Keep Bacon Bacon in the Haight
Erika	Karandy	sfkarandys@mindspring.com	Corte Madera	94925	5/11/13 8:08	Keep Bacon Bacon in the Haight
Greg	Coll	gregcoll3000@yahoo.com	Rohnert Park	94928	5/22/13 1:14	Keep Bacon Bacon in the Haight
Donna	Shore	dshore@recbc.net	Rohnert Park	94928	5/17/13 11:47	Keep Bacon Bacon in the Haight
Gina	Stellmach	ginatimber@aol.com	Rohnert Park	94928	4/18/13 9:48	Keep Bacon Bacon in the Haight
Bianca	Ramirez	bianca.ramirez408@yahoo.com	rohnert park	94928	3/30/13 22:35	Keep Bacon Bacon in the Haight
Ethan	Lipson	lipsonec@gmail.com	Rohnert Park	94928	3/30/13 14:37	Keep Bacon Bacon in the Haight
Connor	Pratt	thriceatreus@gmail.com	Rohnert Park	94928	3/30/13 13:08	Keep Bacon Bacon in the Haight
Patrick	Szczotka	Mstrpat14@aol.com	Rohnert Park	94928	3/30/13 13:06	Keep Bacon Bacon in the Haight
Amie	Ryan	amielee10@hotmail.com	Dillon Beach	94929	2/11/13 10:29	Keep Bacon Bacon in the Haight
Charles	Mitchell	chosipian@aol.com	Fairfax	94930	5/21/13 14:36	Keep Bacon Bacon in the Haight
Barrington	Lloyd	nemodos@gmail.com	Fairfax	94930	4/3/13 20:08	Keep Bacon Bacon in the Haight
Lee	Briggs	leecbriggs@gmail.com	Fairfax	94930	2/28/13 5:29	Keep Bacon Bacon in the Haight

Dean	Wallace	deanxoxo@gmail.com	Fairfax	94930	2/11/13 10:12	Keep Bacon Bacon in the Haight
Clayton	Lewis	clayton@mayofamilywinery.com	Cotati	94931	5/17/13 16:45	Keep Bacon Bacon in the Haight
Ryan	Ward	ryandsward@yahoo.com	Cotati	94931	2/10/13 19:37	Keep Bacon Bacon in the Haight
Frank	Barnhardt	Frankpaints@yahoo.com	Larkspur	94939	5/17/13 10:11	Keep Bacon Bacon in the Haight
Leo	Danzig	lkdanzig@gmail.com	Mill Valley	94941	5/18/13 6:41	Keep Bacon Bacon in the Haight
Mariah	Harvey-Brown	mharveybrown@urbanschool.org	Mill Valley	94941	5/17/13 23:02	Keep Bacon Bacon in the Haight
Carie	Harris	caron111@aol.com	Mill Valley	94941	2/11/13 12:46	Keep Bacon Bacon in the Haight
Sharon	Malone	Adakbride@yahoo.com	Mill Valley	94941	2/11/13 9:20	Keep Bacon Bacon in the Haight
Donald	Bensen	donald_bensen@yahoo.com	Novato	94945	2/12/13 18:32	Keep Bacon Bacon in the Haight
Lisa	Saville	lisasaville@comcast.net	Novato	94945	2/11/13 12:30	Keep Bacon Bacon in the Haight
Cheyenne	Lillie	tahitianpearl415@hotmail.com	Novato	94947	2/11/13 9:33	Keep Bacon Bacon in the Haight
renee	cass	keep100@gmail.com	novato	94949	4/30/13 0:41	Keep Bacon Bacon in the Haight
Patricia	Garner	patricia@osisoft.com	Novato	94949	2/12/13 12:00	Keep Bacon Bacon in the Haight
dustin	pankow	dustin_r_p@hotmail.com	petaluma	94952	5/21/13 9:03	Keep Bacon Bacon in the Haight
Thomas	Huffman	thomashuffman22@yahoo.com	Petaluma	94952	5/18/13 12:11	Keep Bacon Bacon in the Haight
Don	Forman	donf1@comcast.net	Petaluma	94952	2/11/13 13:10	Keep Bacon Bacon in the Haight
Alan	Nadell	Nate79@comcast.net	Petaluma	94954	5/23/13 6:15	Keep Bacon Bacon in the Haight
cody	siler	csiler@urbanschool.org	Ross	94957	5/18/13 8:37	Keep Bacon Bacon in the Haight
Klikety	Klank	kl8nke@gmail.com	San Anselmo	94960	5/16/13 14:49	Keep Bacon Bacon in the Haight
Miles	Watson	mc.watson415@gmail.com	San Anselmo	94960	2/11/13 10:06	Keep Bacon Bacon in the Haight
Rob	Garcia	norcalroller@mac.com	San Anselmo	94960	2/11/13 9:57	Keep Bacon Bacon in the Haight
Ryan	MacDonald	ryan404@sbcglobal.net	Sausalito	94965	5/18/13 0:04	Keep Bacon Bacon in the Haight
Mary	Holder	piggirl62@yahoo.com	Aptos	95003	5/21/13 17:31	Keep Bacon Bacon in the Haight
James	McHugh	justin@myeatclub.com	Campbell	95008	5/20/13 14:54	Keep Bacon Bacon in the Haight
Mandi	Nero	mandi.nero612@gmail.com	Campbell	95008	5/9/13 8:34	Keep Bacon Bacon in the Haight
Denise	Christensen	campbellgirl_99@yahoo.com	Campbell	95008	3/14/13 13:26	Keep Bacon Bacon in the Haight
Lynsey	Pirtle	sockmonkey001@hotmail.com	campbell	95008	2/12/13 11:51	Keep Bacon Bacon in the Haight
Dave	Pirtle	dpirtle213@sbcglobal.net	Campbell	95008	2/12/13 9:46	Keep Bacon Bacon in the Haight
Elliot	Lupher	tahamaki@gmail.com	Campbell	95008	2/11/13 13:31	Keep Bacon Bacon in the Haight
Joe	Gomes	jvg3@sbcglobal.net	Campbell	95008	2/10/13 21:19	Keep Bacon Bacon in the Haight
Jay	Wang	jjwang92@gmail.com	Campbell	95008	2/10/13 19:09	Keep Bacon Bacon in the Haight
Margaret	Headrick	Margnefren1@yahoo.com	Cupertino	95014	2/12/13 6:24	Keep Bacon Bacon in the Haight
Kimberly	Gonzales	kim_gonzales408@yahoo.com	Gilroy	95020	2/11/13 11:18	Keep Bacon Bacon in the Haight
Jason	McClure	jason.mcclure1@gmail.com	Milpitas	95035	5/16/13 21:17	Keep Bacon Bacon in the Haight
Susan	Kaiser	sdkaiser2@aol.com	Milpitas	95035	3/15/13 21:50	Keep Bacon Bacon in the Haight
Dennie	Magcase	denniemagcase@yahoo.com	Milpitas	95035	2/14/13 20:36	Keep Bacon Bacon in the Haight
alma	cruz	agcruz1013@yahoo.com	morgan hill	95037	5/20/13 17:31	Keep Bacon Bacon in the Haight
Marilouise	Salsiccia	fwmlbs@email.com	Morgan Hill	95037	2/11/13 9:52	Keep Bacon Bacon in the Haight
carole	wright	carolewp@aol.com	santa clara	95050	2/11/13 16:12	Keep Bacon Bacon in the Haight
Kirsten	Berry	purplekoosh@gmail.com	Santa Clara	95050	2/10/13 19:01	Keep Bacon Bacon in the Haight
Mark	Larson	larsonmark@live.com	Santa Clara, CA	95051	5/21/13 12:17	Keep Bacon Bacon in the Haight
Anthony	Rojas	anthony.rojas@gmail.com	Santa Clara	95051	5/14/13 12:31	Keep Bacon Bacon in the Haight
Lisa	Dodge	ldodge3@yahoo.com	Santa Clara	95051	2/12/13 0:00	Keep Bacon Bacon in the Haight

Anisha	Mauze	amauaze@ucsc.edu	Santa Cruz	95060	2/11/13 12:59	Keep Bacon Bacon in the Haight
J. Caitlin	McCord	caitlin.mccord@gmail.com	Santa Cruz	95062	5/18/13 17:09	Keep Bacon Bacon in the Haight
mick	todtz	mtodtz@gmail.com	santa cruz	95066	2/11/13 9:33	Keep Bacon Bacon in the Haight
Joseph	Stalin	Commie@commie.com	LiberalismIsamentalsidorder	95070	5/18/13 14:46	Keep Bacon Bacon in the Haight
Sandra	Bellamy	sbell1113@att.net	saratoga	95070	5/18/13 14:34	Keep Bacon Bacon in the Haight
Marcus	Martel	mmartel2@aol.com	San Jose	95110	5/21/13 15:04	Keep Bacon Bacon in the Haight
Chuck	Alderete	calderete@sbcglobal.net	San José CA	95110	5/21/13 15:00	Keep Bacon Bacon in the Haight
bocci	ponzini	mrwhooppee@email.com	san jose	95110	5/16/13 17:29	Keep Bacon Bacon in the Haight
Janelle	Bennett	janelle.f.bennett@gmail.com	San Jose	95110	2/11/13 16:23	Keep Bacon Bacon in the Haight
Aaron	Shegrud	shegs1204@gmail.com	San Jose	95110	2/11/13 9:27	Keep Bacon Bacon in the Haight
Joshua	Lowitz	jklowitz@gmail.com	San Jose	95112	2/11/13 14:56	Keep Bacon Bacon in the Haight
Bernardo	Huerta	Bjhuerta@sbcglobal.net	San Jose	95112	2/11/13 11:11	Keep Bacon Bacon in the Haight
Daniel	Martinez	Danielm23martinez@yahoo.com	San Jose	95112	2/11/13 9:35	Keep Bacon Bacon in the Haight
Camille	Pinlac	Cjpinlac09@yahoo.com	San Jose	95112	2/11/13 9:24	Keep Bacon Bacon in the Haight
Christine	Moellenberndt	kethryvis@gmail.com	San Jose	95112	2/10/13 19:07	Keep Bacon Bacon in the Haight
Shane	Hagerty	sk8r_408@yahoo.com	San Jose	95113	2/11/13 11:11	Keep Bacon Bacon in the Haight
Robert	DeWaters	robertdewaters@gmail.com	San Francisco	95117	5/10/13 16:38	Keep Bacon Bacon in the Haight
Oliver	Juang	ojuang@gmail.com	San Jose	95117	2/12/13 12:18	Keep Bacon Bacon in the Haight
Matt	Harris	Harris.matthew89@gmail.com	San Jose	95118	6/17/13 14:35	Keep Bacon Bacon in the Haight
Daniel	Swan	Danielswan89@gmail.com	San jose	95118	5/18/13 9:56	Keep Bacon Bacon in the Haight
Vincent	Bui	vbui1991@yahoo.com	San Jose	95121	5/17/13 8:07	Keep Bacon Bacon in the Haight
james	le	lejames1523@gmail.com	san jose	95121	5/16/13 8:36	Keep Bacon Bacon in the Haight
Matthew	Hendrickson	thepoolwhisperer72@yahoo.com	San Jose	95121	2/11/13 9:10	Keep Bacon Bacon in the Haight
kristen	pedronan	me_kris10@yahoo.com	san Jose	95121	2/10/13 19:34	Keep Bacon Bacon in the Haight
Gus	Gamboa	gus_gamboa@yahoo.com	San Jose	95122	5/20/13 23:37	Keep Bacon Bacon in the Haight
Kim	Nguyen	klientn@gmail.com	San Jose	95123	5/21/13 13:41	Keep Bacon Bacon in the Haight
Laura	Karst	laurakarst@gmail.com	San José	95123	5/17/13 8:57	Keep Bacon Bacon in the Haight
Tanner	Hawes	Tanner.hawes@yahoo.com	San jose	95123	5/16/13 6:55	Keep Bacon Bacon in the Haight
Elizabeth	Hoffman	elizabethhoffman84@yahoo.com	San jose	95123	5/16/13 6:54	Keep Bacon Bacon in the Haight
Crystal	Jones	crystalmalice@yahoo.com	San Jose	95123	5/16/13 5:29	Keep Bacon Bacon in the Haight
Judy	Maggi	juma1999@lycos.com	San Jose	95123	5/13/13 12:05	Keep Bacon Bacon in the Haight
Matt	Ybarra	MattYbarra@hotmail.com	San Jose	95123	4/3/13 15:00	Keep Bacon Bacon in the Haight
Trina	McConner	Trina.mcconner@gmail.com	San Jose	95123	2/12/13 10:10	Keep Bacon Bacon in the Haight
Gretchen	Siri	jgsiri@yahoo.com	san jose	95123	2/11/13 12:38	Keep Bacon Bacon in the Haight
Laura	Kimball	lbkimball@yahoo.com	San Jose	95124	5/19/13 11:31	Keep Bacon Bacon in the Haight
Tom	Monroe	monroe.tom@gmail.com	San jose	95124	2/27/13 14:29	Keep Bacon Bacon in the Haight
Sherri	Ingraffia	singraffia@hotmail.com	San Jose	95124	2/11/13 9:42	Keep Bacon Bacon in the Haight
Bill	Parker	parkerwp@yahoo.com	San Jose	95125	5/20/13 15:25	Keep Bacon Bacon in the Haight
Daniel	Schell	bluedanman14@gmail.com	San Jose	95125	2/12/13 9:39	Keep Bacon Bacon in the Haight
Jeff	Stitt	Schimoo@earthlink.net	San Jose	95125	2/10/13 20:28	Keep Bacon Bacon in the Haight
Rico	Larroque	rico@bromygod.com	San Jose	95126	2/18/13 17:53	Keep Bacon Bacon in the Haight
Diana	Rodriguez	diana.h.rodriguez@gmail.com	San Jose	95126	2/11/13 21:38	Keep Bacon Bacon in the Haight
Pete	Zuniga	pedrokaizen@yahoo.com	San Jose	95127	5/21/13 6:15	Keep Bacon Bacon in the Haight

Athena	Pereira	athena.pereira@gmail.com	San Jose	95127	5/16/13 19:46	Keep Bacon Bacon in the Haight
Bob	Pinkham	bpinkham@sbcglobal.net	San Jose	95127	5/12/13 8:39	Keep Bacon Bacon in the Haight
Barbara	Pinkham	barbpinkham@yahoo.com	San Jose	95127	5/12/13 7:07	Keep Bacon Bacon in the Haight
Amanda	Edgin	pandermail@gmail.com	San Jose	95127	2/24/13 9:00	Keep Bacon Bacon in the Haight
Leah	Taylor	leahmichelle@live.com	San Jose	95127	2/11/13 9:15	Keep Bacon Bacon in the Haight
Kieli	Joplin	kielijoplin@gmail.com	San Jose	95128	5/10/13 16:25	Keep Bacon Bacon in the Haight
colby	reade	colby@steinsbeergarden.com	san jose	95128	2/10/13 19:18	Keep Bacon Bacon in the Haight
Mercedes	Adams	warp999999@yahoo.com	San Jose	95129	5/17/13 15:09	Keep Bacon Bacon in the Haight
Effie	Rom	Effierom@yahoo.com	San jose	95129	3/13/13 6:57	Keep Bacon Bacon in the Haight
David	Camarlinghi	dc550@msn.com	san jose	95129	2/12/13 13:15	Keep Bacon Bacon in the Haight
Monica	Todd	mdmesade@yahoo.com	San Jose	95129	2/11/13 21:41	Keep Bacon Bacon in the Haight
Paul	Cabana	dtymazda@yahoo.com	San Jose	95131	5/16/13 21:22	Keep Bacon Bacon in the Haight
Chloe	Olivari	Chloeprudhomme@hotmail.com	San Jose	95131	2/14/13 23:53	Keep Bacon Bacon in the Haight
GERALD	SUMERA	DOCTORGVS_N@EARTHLINK.NET	SAN JOSE	95132	6/8/13 10:17	Keep Bacon Bacon in the Haight
ernestina	serna	shl79@hotmail.com	san jose	95132	5/17/13 7:48	Keep Bacon Bacon in the Haight
Allison	Hoang	allisonhoang2000@yahoo.com	San Jose	95132	4/2/13 15:49	Keep Bacon Bacon in the Haight
Terri	DeOrnellas	terri.deornellas@yahoo.com	san jose	95132	2/11/13 12:18	Keep Bacon Bacon in the Haight
Tasha	Pray	bmxfcrfscp@yahoo.com	San Jose	95132	2/11/13 12:11	Keep Bacon Bacon in the Haight
Deborah	Ford	deborahfordstar@sbcglobal.net	San Jose	95133	5/20/13 13:00	Keep Bacon Bacon in the Haight
Michael	Lanski	mlanski@comcast.net	San Jose	95134	5/21/13 9:10	Keep Bacon Bacon in the Haight
Ken	Davis	killjoyken@yahoo.com	San Jose	95136	5/16/13 17:30	Keep Bacon Bacon in the Haight
Adrienne	Goldsworth	ingabug@gmail.com	San Jose	95164	2/11/13 3:04	Keep Bacon Bacon in the Haight
Janetet	Webb	mrekk@aol.com	Stockton	95204	5/20/13 13:02	Keep Bacon Bacon in the Haight
Nicole	Ramos	bramos1972@yahoo.com	Stockton	95204	5/20/13 10:35	Keep Bacon Bacon in the Haight
dawn	cochran	dawn_cochran@comcast.net	stockton	95204	2/11/13 9:14	Keep Bacon Bacon in the Haight
Kevyn	Shortell	kshortell@gmail.com	Stockton	95206	2/11/13 20:50	Keep Bacon Bacon in the Haight
Jackson	Temple	crazyjack43@hotmail.com	Stockton	95207	5/16/13 19:40	Keep Bacon Bacon in the Haight
Phyllis	Friston	pinkharleygurl@aol.com	Stockton	95207	5/16/13 19:37	Keep Bacon Bacon in the Haight
Dia	Chan	simplicityoverflash@live.com	Stockton	95207	2/10/13 19:05	Keep Bacon Bacon in the Haight
Brad	Greenwood	bradgreenwood@gmail.com	Stockton	95209	5/17/13 17:09	Keep Bacon Bacon in the Haight
Mikey	Olson	Mikeyoperocia@gmail.com	Stockton	95209	5/16/13 21:19	Keep Bacon Bacon in the Haight
Matt	Camino	mattcamino@gmail.com	Stockton	95209	2/11/13 11:23	Keep Bacon Bacon in the Haight
Mony	Vangsoulatda	greenpapayaft@yahoo.com	stockton	95212	2/11/13 20:49	Keep Bacon Bacon in the Haight
Peter	Krengel	petermark@sbcglobal.net	Lodi	95240	5/21/13 16:24	Keep Bacon Bacon in the Haight
Deirdre	Metcalf-Anderson	hot_cheetos_face@yahoo.com	Lodi	95240	2/11/13 11:01	Keep Bacon Bacon in the Haight
Melissa	Lawson	mdlawson86@yahoo.com	Lodi	95240	2/11/13 10:53	Keep Bacon Bacon in the Haight
brennan	snerynski	brennan-87@hotmail.com	lodi	95242	2/10/13 19:07	Keep Bacon Bacon in the Haight
Jenna	Lusk	jennalusk@ymail.com	ceres	95307	5/17/13 8:03	Keep Bacon Bacon in the Haight
Thomas	Carrillo	Tecmo70@yahoo.com	Ceres	95307	2/12/13 21:49	Keep Bacon Bacon in the Haight
Rachael	Branham	rbran94@hotmail.com	Livingston	95334	5/17/13 18:04	Keep Bacon Bacon in the Haight
Elisabeth	Jimenez	elisabethjim@gmail.com	Manteca	95336	5/21/13 7:55	Keep Bacon Bacon in the Haight
Chuck	Tonnacliff	ctonnacliff@yahoo.com	Manteca	95336	3/14/13 12:37	Keep Bacon Bacon in the Haight
David	Ray	rude32@gmail.com	Manteca	95337	2/10/13 19:44	Keep Bacon Bacon in the Haight

Jennifer	Smith	Bluejeanzgirl@sbcglobal.net	Merced	95340	2/10/13 19:44	Keep Bacon Bacon in the Haight
Keith	Fagan	kfagan42@sbcglobal.net	Modesto	95350	5/20/13 17:04	Keep Bacon Bacon in the Haight
Susan	Absher	Sueloo32@aol.com	Modesto	95355	2/10/13 19:13	Keep Bacon Bacon in the Haight
Todd	Sparrow	t_m_sparrow@yahoo.com	Ripon	95366	2/11/13 11:54	Keep Bacon Bacon in the Haight
Kiara	Dixon	Kiarais91@yahoo.com	Tracy	95376	6/4/13 15:30	Keep Bacon Bacon in the Haight
Mark	Picha	markpicha@comcast.net	Tracy	95376	2/11/13 9:27	Keep Bacon Bacon in the Haight
Neal	Gabriel	gabriel.neald@gmail.com	Tracy	95377	2/11/13 18:31	Keep Bacon Bacon in the Haight
Nick	Morey	bbqman4u@gmail.com	Waterford	95386	2/11/13 10:49	Keep Bacon Bacon in the Haight
Jessica	Hampton	jlhpisces@gmail.com	Sant Rosa	95401	2/10/13 19:07	Keep Bacon Bacon in the Haight
Ronda	Eisenhauer	rondas1@comcast.net	Santa Rosa	95403	2/11/13 9:48	Keep Bacon Bacon in the Haight
Megan	Sparks	Msparks119@gmail.com	Santa Rosa	95403	2/10/13 20:56	Keep Bacon Bacon in the Haight
Danette	Whiting	daniw71@gmail.com	Santa Rosa, Ca	95404	5/19/13 18:29	Keep Bacon Bacon in the Haight
Audrey	Crandell	audrey.crandell@yahoo.com	Santa Rosa	95404	3/13/13 7:46	Keep Bacon Bacon in the Haight
Patrice	Moore	All5moores@gmail.com	Santa rosa	95405	2/11/13 9:19	Keep Bacon Bacon in the Haight
Nick	Nielsen	nick.a.nielsen@gmail.com	Santa Rosa	95405	2/10/13 19:40	Keep Bacon Bacon in the Haight
Ellen	Silk	Elle.silk@gmail.com	Kelseyville	95451	2/12/13 21:21	Keep Bacon Bacon in the Haight
rachel	ingus	rachearrow@gmail.com	laytonville	95454	5/17/13 18:56	Keep Bacon Bacon in the Haight
Karen	Cleary	karendoll321@hotmail.com	Windsor	95492	2/13/13 11:47	Keep Bacon Bacon in the Haight
Barb	Treadwell	scarletbegonia14@yahoo.com	McKinleyville, CA	95519	5/17/13 10:06	Keep Bacon Bacon in the Haight
Lester	Hartness	hartness57@yahoo.com	Auburn	95602	2/11/13 12:00	Keep Bacon Bacon in the Haight
Samantha	Noe	Sammiecat2000@aol.com	Carmichael	95608	5/18/13 6:51	Keep Bacon Bacon in the Haight
Stephanie	Noe	scnoe@sbcglobal.net	Sacramento	95608	5/17/13 22:10	Keep Bacon Bacon in the Haight
Robin	Egan	Tggr514@gmail.com	Carmichael	95608	2/10/13 19:39	Keep Bacon Bacon in the Haight
Brent	Haase	fezdemon@gmail.com	Citrus Heights	95610	5/17/13 9:28	Keep Bacon Bacon in the Haight
Marisa	Villiard	MVilliard@gmail.com	Citrus Heights	95610	2/11/13 17:03	Keep Bacon Bacon in the Haight
Katy	Mielich	kathryn.mielich@hp.com	Citrus Heights	95610	2/11/13 13:59	Keep Bacon Bacon in the Haight
Elliot	Johnson	xlelliot@yahoo.com	Citrus Heights	95610	2/10/13 19:07	Keep Bacon Bacon in the Haight
Joy	Smith	smjoy21@gmail.com	Courtland	95615	2/11/13 11:44	Keep Bacon Bacon in the Haight
Claudia	Castaneda	claud.castaneda@gmail.com	Davis	95616	6/4/13 10:35	Keep Bacon Bacon in the Haight
Calvin	Schrader	Calvin.mclastname@gmail.com	Davis, CA	95616	5/17/13 16:02	Keep Bacon Bacon in the Haight
Chris	DiDio	cmdidio@ucdavis.edu	Davis	95616	2/11/13 10:32	Keep Bacon Bacon in the Haight
Eva	Lane	Evadivalane@gmail.com	Davis	95616	2/10/13 20:37	Keep Bacon Bacon in the Haight
Steve	Martell	srmknight@yahoo.com	Citrus Heights	95621	2/11/13 11:48	Keep Bacon Bacon in the Haight
Ken	Lee	thekenlee26@gmail.com	Citrus Heights	95621	2/11/13 11:32	Keep Bacon Bacon in the Haight
Shari	Hartland	1shartland69@gmail.com	Citrus Heights	95621	2/11/13 11:18	Keep Bacon Bacon in the Haight
Anjulie	Pugmire	Juliebeanbaby@aol.com	Elk Grove	95624	2/11/13 12:20	Keep Bacon Bacon in the Haight
Anna	Jones	summergrl23@gmail.com	Fair Oaks	95628	2/11/13 10:34	Keep Bacon Bacon in the Haight
Kelly	Biles	Scsunsetgirl@yahoo.com	Folsom	95630	4/5/13 19:41	Keep Bacon Bacon in the Haight
sally	green	lsgreenx5@yahoo.com	folsom	95630	2/19/13 18:54	Keep Bacon Bacon in the Haight
Jolynn	McCabe	nozhonii@gmail.com	Folsom	95630	2/11/13 11:15	Keep Bacon Bacon in the Haight
Alan	Furlong	EnderWiggen216@gmail.com	Lincoln	95648	5/17/13 12:22	Keep Bacon Bacon in the Haight
mike	stanley	brokenxthought@gmail.com	north highlands	95660	2/11/13 11:41	Keep Bacon Bacon in the Haight
Selima	Garris	lovechrist92@gmail.com	North Highlands	95660	2/11/13 10:38	Keep Bacon Bacon in the Haight

Rachel	Epler	Rachel_Epler@yahoo.com	Roseville	95661	5/20/13 18:28	Keep Bacon Bacon in the Haight
Pamela	McCain	kmccoin@pacbell.net	Orangevale	95662	5/21/13 5:53	Keep Bacon Bacon in the Haight
Will	Pedersen	Will_71@pacbell.net	Orangevale	95662	2/11/13 12:17	Keep Bacon Bacon in the Haight
Terri	Cristy	cristyjt@gmail.com	Gold River	95670	5/17/13 8:29	Keep Bacon Bacon in the Haight
Belinda	Perry	belindap30@yahoo.com	Rancho Cordova	95670	2/11/13 10:49	Keep Bacon Bacon in the Haight
Kristofer	Zanardelli	delli@rocketmail.com	Roseville	95677	3/14/13 12:31	Keep Bacon Bacon in the Haight
Nathan	Beilby	nathanbeilby@hotmail.com	Roseville	95678	2/11/13 19:39	Keep Bacon Bacon in the Haight
Nicole	Felix	niksnaks@hotmail.com	Roseville	95678	2/11/13 10:35	Keep Bacon Bacon in the Haight
Wyatt	Gaylor	Wyattgaylor@gmail.com	Rancho Murieta	95683	2/11/13 11:18	Keep Bacon Bacon in the Haight
Ronnie	Montoya	Ronmon82@yahoo.com	Vacaville	95687	6/12/13 18:01	Keep Bacon Bacon in the Haight
Kathleen	Doerr	KathleenMDoerr@gmail.com	Vacaville	95687	2/11/13 19:25	Keep Bacon Bacon in the Haight
Brett	Miller	dirtrider575@aol.com	Vacaville	95687	2/11/13 11:34	Keep Bacon Bacon in the Haight
Kevin	Anderson	BahamutsDream@gmail.com	Vacaville	95688	5/22/13 8:59	Keep Bacon Bacon in the Haight
Thea	Ward	maconundrum@yahoo.com	Woodland	95695	5/17/13 11:05	Keep Bacon Bacon in the Haight
Peter	Smith	re_peters@hotmail.com	Pollock pines	95726	5/17/13 14:14	Keep Bacon Bacon in the Haight
Chris	Robertson	wheredipark@hotmail.com	Roseville	95747	2/10/13 20:39	Keep Bacon Bacon in the Haight
Michael	Prasad	evilmike25@yahoo.com	Elk Grove	95757	2/11/13 10:49	Keep Bacon Bacon in the Haight
Sean	Horne	331ssc_jawa@comcast.net	Elk Grove	95757	2/11/13 10:34	Keep Bacon Bacon in the Haight
Melissa	Ball	tatummaker@yahoo.com	Elk Grove	95758	2/12/13 8:58	Keep Bacon Bacon in the Haight
Jocelyn	Fernandez	jzf1977@gmail.com	Elk Grove	95758	2/11/13 10:53	Keep Bacon Bacon in the Haight
Larry	Freitas	lfreitas@aol.com	Elk Grove	95758	2/11/13 10:37	Keep Bacon Bacon in the Haight
Nicole	Hernandez	Coley08h@aol.com	Elk Grove	95758	2/11/13 10:33	Keep Bacon Bacon in the Haight
jackie	LeMaster	jlesm@yahoo.com	El Dorado Hills	95762	5/17/13 18:40	Keep Bacon Bacon in the Haight
taria	michalet	tmichalet@yahoo.com	rocklim	95765	2/11/13 10:33	Keep Bacon Bacon in the Haight
Chris	Smith	cns650@gmail.com	Sacramento	95811	2/11/13 10:34	Keep Bacon Bacon in the Haight
Jerry	Brown	jerrybrown@jerrybrown.org	Sacramento, CA	95814	5/22/13 9:23	Keep Bacon Bacon in the Haight
Emily	Frei	emfrei@gmail.com	sacramento	95814	2/12/13 12:01	Keep Bacon Bacon in the Haight
Nancy	Williams	Newbinan2@aol.com	Sacramento	95816	2/11/13 10:42	Keep Bacon Bacon in the Haight
Robyn	Boatwright	calgalrjb@peoplepc.com	Sacramento	95817	2/11/13 12:38	Keep Bacon Bacon in the Haight
Katy	Cross	katlincross@gmail.com	Sacramento	95818	5/17/13 9:25	Keep Bacon Bacon in the Haight
Jill	Morales-Ratner	Manilow_Fan@sbcglobal.net	Sacramento	95818	2/11/13 13:36	Keep Bacon Bacon in the Haight
Ashley	Thomas	amthomas@ucdavis.edu	Sacramento	95818	2/11/13 12:16	Keep Bacon Bacon in the Haight
Tarra	Avants	tavants@gmail.com	Sacramento	95818	2/11/13 12:14	Keep Bacon Bacon in the Haight
Aaron	Nojima	airon0828@aol.com	Sacramento	95818	2/11/13 12:03	Keep Bacon Bacon in the Haight
Katy	Cross	Rilopie@gmail.com	Sacramento	95818	2/11/13 9:22	Keep Bacon Bacon in the Haight
AJ	Kindelt	ajkindelt@aol.com	Sacramento	95819	2/11/13 13:18	Keep Bacon Bacon in the Haight
Angela	Ott	motherbee1@yahoo.com	Sacramento	95820	2/11/13 15:23	Keep Bacon Bacon in the Haight
Mary	Lyons	mlyons2009@gmail.com	Sacramento	95820	2/11/13 14:11	Keep Bacon Bacon in the Haight
Louis	Schink	damnitlou@gmail.com	Sacramento	95822	2/11/13 17:26	Keep Bacon Bacon in the Haight
Lisa	Jacobson	mail@readysetbreathe.com	Sacramento	95822	2/11/13 10:35	Keep Bacon Bacon in the Haight
Rhonda	Thomas	new2thom@yahoo.com	Sacramento	95822	2/11/13 10:33	Keep Bacon Bacon in the Haight
casey	reid	caseyreid17@yahoo.com	sacramento	95825	2/11/13 11:20	Keep Bacon Bacon in the Haight
eli	nunez	eli.w.nunez@gmail.com	Sacramento	95826	5/20/13 16:10	Keep Bacon Bacon in the Haight

Jennifer	Taylor	jennahauck@yahoo.com	Sacramento	95826	2/11/13 13:28	Keep Bacon Bacon in the Haight
John	Weber	webbone@calweb.com	Sacramento	95826	2/11/13 10:10	Keep Bacon Bacon in the Haight
kelly	perez	kellyandsal@sbcglobal.net	sacramento	95827	2/11/13 10:38	Keep Bacon Bacon in the Haight
Amber	Stradley	mikeythemonster09@gmail.com	Sacramento	95828	2/11/13 11:06	Keep Bacon Bacon in the Haight
Maryabb	Greco	MaryannGreco@hotmail.com	Sacramento	95829	2/11/13 10:32	Keep Bacon Bacon in the Haight
Kimberley	Walker	Kewkat89@yahoo.com	Sacrament	95829	2/11/13 10:30	Keep Bacon Bacon in the Haight
Ernie	Hernandez	thepastrychef@comcast.net	Sacramento	95831	2/11/13 17:40	Keep Bacon Bacon in the Haight
Sean	Caywood	sfdtiller@firehousemail.com	Sacramento	95831	2/11/13 10:43	Keep Bacon Bacon in the Haight
Michael	Glover	mrmick7@yahoo.com	Sacramento	95833	2/11/13 12:46	Keep Bacon Bacon in the Haight
Judi	Velasquez	J.y.velasquez@hotmail.com	Sacramento	95833	2/11/13 11:50	Keep Bacon Bacon in the Haight
Masala	Tejeda	marsalamarquez@yahoo.com	sacramento	95833	2/11/13 10:48	Keep Bacon Bacon in the Haight
marco	sanchez	marcoes1@yahoo.com	Sacramento	95833	2/10/13 19:56	Keep Bacon Bacon in the Haight
Kelli	Jarosz	Kellijarosz@gmail.com	Sacramento	95834	2/11/13 9:22	Keep Bacon Bacon in the Haight
Eric	Montas	ericmontas@gmail.com	Sacramento	95835	2/11/13 11:44	Keep Bacon Bacon in the Haight
Kimberly	Knudson	Dremwvr2@yahoo.com	Sacramento	95835	2/11/13 11:31	Keep Bacon Bacon in the Haight
erin	bowers	erinb3535@gmail.com	sacramento	95838	2/11/13 10:32	Keep Bacon Bacon in the Haight
Courtney	Powell	skullandcrossedbones@gmail.com	Sacramento	95841	2/11/13 0:18	Keep Bacon Bacon in the Haight
Char	Tanner	changopeludito@hotmail.com	Sacramento	95842	2/11/13 10:33	Keep Bacon Bacon in the Haight
Josh	paniagua	bitterpicture3@yahoo.com	Antelope, CA	95843	5/17/13 18:17	Keep Bacon Bacon in the Haight
Weldon	Bell	newhire13@yahoo.com	Antelope	95843	2/11/13 16:04	Keep Bacon Bacon in the Haight
Keith	Breedlove	Keith@thedinertruck.com	Elk Grove	95878	2/11/13 9:43	Keep Bacon Bacon in the Haight
Eric	Hutchins	ehutchins@earthlink.net	Chico	95926	5/13/13 17:10	Keep Bacon Bacon in the Haight
Victoria	Jones	Victoria-jones76@sbcglobal.net	Chico	95973	5/21/13 9:01	Keep Bacon Bacon in the Haight
Victoria	Jones	Victoria-jones76@sbcglobal.neg	Chico	95973	2/11/13 9:30	Keep Bacon Bacon in the Haight
Edward	Morris	nedskis@aol.com	Chico	95973	2/10/13 19:59	Keep Bacon Bacon in the Haight
Kasha	McNeely	Kashamc@yahoo.com	Redding	96003	2/10/13 20:56	Keep Bacon Bacon in the Haight
jeff	rosichan	jrosichan1@gmail.com	truckee	96161	5/17/13 2:27	Keep Bacon Bacon in the Haight
chris	schipani	mcdschipani@hotmail.com	truckee	96161	2/11/13 12:53	Keep Bacon Bacon in the Haight
andrew	lester	drewsan@yahoo.com	APO	96326	5/17/13 20:12	Keep Bacon Bacon in the Haight
Lisa	Harding	lisa-harding@hotmail.com	Kaneohe	96744	2/13/13 15:37	Keep Bacon Bacon in the Haight
Julia	Harding	leagima@yahoo.com	Kaneohe	96744	2/13/13 15:35	Keep Bacon Bacon in the Haight
Melissa	Brown	melbrown13@gmail.com	Roseville	96747	2/11/13 13:29	Keep Bacon Bacon in the Haight
Sean	Mahoney	mahoney.kealia@yahoo.com	Kealia	96751	3/20/13 22:07	Keep Bacon Bacon in the Haight
Stefanie	Hockett	Vsfiend@gmail.com	Lawai	96766	2/11/13 12:56	Keep Bacon Bacon in the Haight
Mark	Rigdon	markrigdon63@yahoo.com	Rainier,OR.	97048	5/21/13 8:06	Keep Bacon Bacon in the Haight
Carrie	Timmen	pr8hd@comcast.net	Tualatin	97062	5/20/13 12:19	Keep Bacon Bacon in the Haight
Karin	Haag	bakonlove@yahoo.com	West Linn	97068	6/25/13 12:57	Keep Bacon Bacon in the Haight
Bob	Derdzinske	bderdzinske@frontier.com	McMinnville, oR	97128	5/21/13 5:16	Keep Bacon Bacon in the Haight
Mark	Loewen	mtloewen@msn.com	Portland	97202	5/18/13 7:10	Keep Bacon Bacon in the Haight
ron	ross	rosshouse@myway.com	pdx, or	97206	5/19/13 19:49	Keep Bacon Bacon in the Haight
Heather	Mcmanamon	hmcmanamon@gmail.com	portland	97206	5/19/13 13:14	Keep Bacon Bacon in the Haight
rusty	shakelford	boxeybrownandmeatwad@gmail.com	Portland	97220	5/28/13 4:56	Keep Bacon Bacon in the Haight
ty	clark	envind@gmail.com	Salem	97301	6/3/13 7:13	Keep Bacon Bacon in the Haight

Jennifer	Belluno	ajbelluno@gmail.com	Salem	97301	5/20/13 16:42	Keep Bacon Bacon in the Haight
Brittnee	McQuarrie	Brittnee_m123@hotmail.com	albany	97322	5/17/13 20:15	Keep Bacon Bacon in the Haight
Isabella	Music	music.isabella@gmail.com	Eugene	97401	2/11/13 14:53	Keep Bacon Bacon in the Haight
Alden	Micklavzina	amasleep@gmail.com	Eugene, OR	97404	5/20/13 16:16	Keep Bacon Bacon in the Haight
sheri	dunay	sheronetwo@gmail.com	coos bay	97420	5/21/13 14:54	Keep Bacon Bacon in the Haight
Mike	Pope	camper63@hotmail.com	Coos Bay	97420	5/21/13 6:06	Keep Bacon Bacon in the Haight
Phillip	Sinclair	Phillipsinclair@gmail.com	Bend	97701	2/11/13 9:15	Keep Bacon Bacon in the Haight
Jeff	Mayernik	trinething@gmail.com	Redmond	97756	3/14/13 16:44	Keep Bacon Bacon in the Haight
Jodi	Wallace	Jodilynnw0214@yahoo.com	La grande	97850	2/11/13 11:21	Keep Bacon Bacon in the Haight
Alan	Dortch	alan.dortch@gmail.com	Auburn	98001	5/18/13 16:07	Keep Bacon Bacon in the Haight
Phil	Sarro	phil.sarro@gmail.com	Auburn	98002	5/18/13 10:39	Keep Bacon Bacon in the Haight
Roxie	Salter	roxie_mead@yahoo.com	Auburn	98002	5/17/13 18:03	Keep Bacon Bacon in the Haight
Christopher	Gateley	baconboy12@comcast.net	Auburn	98002	2/10/13 19:31	Keep Bacon Bacon in the Haight
Carla	Ackley	c.ackley@comcast.net	Federal Way, WA	98003	5/20/13 11:13	Keep Bacon Bacon in the Haight
Cristine	Orr	ccorr@comcast.net	Federal Way	98023	4/9/13 12:45	Keep Bacon Bacon in the Haight
Nancy	Ufkes	nufkes@hotmail.com	Seattle	98033	5/21/13 7:07	Keep Bacon Bacon in the Haight
courtney	hennagir	courtafi2138@gmail.com	renton	98058	2/10/13 22:01	Keep Bacon Bacon in the Haight
Craig	Connolly	craig.connolly@yahoo.com	Seattle	98109	5/19/13 13:16	Keep Bacon Bacon in the Haight
Kate	Williams	cagey2519@gmail.com	Seattle	98121	5/21/13 21:16	Keep Bacon Bacon in the Haight
Krystal	Bishop	bishopette@gmail.com	Seattle	98121	2/11/13 9:01	Keep Bacon Bacon in the Haight
Dan	Downey	ddowney@dr-downey.com	Seattle	98133	5/20/13 10:30	Keep Bacon Bacon in the Haight
Tom	Lucas	tlucas_1@msn.com	Everett	98203	5/18/13 6:48	Keep Bacon Bacon in the Haight
Suzanne	Colladay-Lucas	moonsong1979@yahoo.com	Everett	98203	5/18/13 6:30	Keep Bacon Bacon in the Haight
Trevor	Farsovitch	trevorjfar@gmail.com	Anacortes	98221	5/20/13 11:58	Keep Bacon Bacon in the Haight
Maranda	Farsovitch	marandajh@gmail.com	Anacortes	98221	5/20/13 11:57	Keep Bacon Bacon in the Haight
Jason	Li	muzhe.li@gmail.com	Blaine	98230	5/17/13 15:56	Keep Bacon Bacon in the Haight
Byron	Whiton	Byronwhiton@gmail.com	Orting	98360	5/21/13 8:04	Keep Bacon Bacon in the Haight
Dennis	Perry	dennisperry469@gmail.com	Port Orchard	98367	5/21/13 9:43	Keep Bacon Bacon in the Haight
Adam	Aldrich	grandrapidian@hotmail.com	Tacoma, Wa	98402	5/17/13 15:56	Keep Bacon Bacon in the Haight
James	Denton	Sgtbelly@gmail.com	Yelm, WA	98597	5/20/13 11:11	Keep Bacon Bacon in the Haight
ANTHONY	HANTHO	M.DESESSA@GMAIL.COM	LONGVIEW	98632	5/20/13 15:26	Keep Bacon Bacon in the Haight
sarah	jones	sarah@mintvalleyfcu.org	longview	98632	5/20/13 15:25	Keep Bacon Bacon in the Haight
MELISSA	HANTHO	MCHANTHO@GMAIL.COM	LONGVIEW	98632	5/20/13 15:25	Keep Bacon Bacon in the Haight
steve	garrard	ppi12x4@hotmail.com	vanvouver	98660	5/17/13 18:18	Keep Bacon Bacon in the Haight
mike	allen	mallen8828@yahoo.com	Washougal	98671	5/21/13 7:57	Keep Bacon Bacon in the Haight
Kathy	Allen	kdallen05@centurytel.net	yacolt	98675	5/17/13 20:08	Keep Bacon Bacon in the Haight
Chuck	Sorger	340mopar500hp@gmail.com	Soap Lake	98851	5/18/13 18:53	Keep Bacon Bacon in the Haight
Dan	Campbell	chuckweezer@yahoo.com	Republic	99166	5/21/13 0:44	Keep Bacon Bacon in the Haight
Becca	Jane	beccajanecandler@gmail.com	Spokane	99208	5/18/13 4:51	Keep Bacon Bacon in the Haight
marian	Berger-Mahoney	marianb52@gmail.com	Anchorage	99501	5/16/13 13:16	Keep Bacon Bacon in the Haight
Patty	Marshall	dpmarshall@gci.net	Anchorage, Alaska	99502	5/20/13 12:47	Keep Bacon Bacon in the Haight
Casey	Amos	forsty@gci.net	Eagle River	99577	5/21/13 18:35	Keep Bacon Bacon in the Haight
Wayne	Cripps	w_cripps@yahoo.com	Seward	99664	5/20/13 11:27	Keep Bacon Bacon in the Haight

Cydos	Delevantai	ChronoRex@hotmail.com	North Pole	99705	5/17/13 17:45	Keep Bacon Bacon in the Haight
david	hunt	sitkavet@alaska.net	sitka	99835	6/15/13 16:11	Keep Bacon Bacon in the Haight
Edward	DePalma	agreen2k@hotmail.com	San Francisco	941117	5/10/13 9:18	Keep Bacon Bacon in the Haight
Michael	Beckham	mlbinca@yahoo.com	Sacramento	995816	2/11/13 10:33	Keep Bacon Bacon in the Haight
Sophia	Elena	sophiaekatz@yahoo.com	Hong Kong	999077	5/22/13 3:56	Keep Bacon Bacon in the Haight
Gregory	Zimmerman	patssatsgreg@gmail.com	Okinawa Japan	9042241	5/20/13 18:43	Keep Bacon Bacon in the Haight
Linda	Erlinger	linda.erlinger@gmail.com	Seoul, Korea	137-806	5/14/13 5:57	Keep Bacon Bacon in the Haight
Barbara	Allshouse	bgallshouse@aol.com	North Hollywood, CA	91606-2106	5/20/13 11:56	Keep Bacon Bacon in the Haight
Tim	Taylor	timtay2@gmail.com	Redwood City	94062-2119	5/17/13 7:24	Keep Bacon Bacon in the Haight
Joshua	Billups	xslappyx@gmail.com	San Lorenzo	94580`	5/20/13 15:27	Keep Bacon Bacon in the Haight
Cameron	Urquhart	Ginger@mailinator.com	Aberdeen	Ab12 3jy	5/20/13 23:12	Keep Bacon Bacon in the Haight
darlene	christian	bdarlene87@rocketmail.com	anchorage	alaska	5/21/13 10:57	Keep Bacon Bacon in the Haight
Jason	Ferguson	v2jafer@gmail.com	Stellarton, Nova Scotia	B0K 1S0	5/17/13 18:25	Keep Bacon Bacon in the Haight
Harry	Jones	l.am@harryj.co.uk	Bath	Ba29du	5/20/13 13:22	Keep Bacon Bacon in the Haight
David	Bolt	davjam79@gmail.com	Cleckheaton	BD19 3UX	5/20/13 14:10	Keep Bacon Bacon in the Haight
Vern	Lemke	mongoose@sonic.net	Concord	CA	5/21/13 8:02	Keep Bacon Bacon in the Haight
Lance	Ely	asulance@hotmail.com	Long Beach	CA	5/20/13 20:14	Keep Bacon Bacon in the Haight
Liz	Surya	unikubik@hotmail.com	Oakland	CA	5/19/13 21:53	Keep Bacon Bacon in the Haight
Wendy	Hamilton	chheetahh007@aol.com	Rancho Cucamonga	CA	5/18/13 14:50	Keep Bacon Bacon in the Haight
Cyle	Botelho	cyle.botelho@gmail.com	San Francisco	CA	5/18/13 6:27	Keep Bacon Bacon in the Haight
Ray	Ramirez	rainman09@hotmail.com	Vallejo	CA	5/16/13 7:02	Keep Bacon Bacon in the Haight
camden	avery	camden.avery@gmail.com	san francisco	ca	5/10/13 7:56	Keep Bacon Bacon in the Haight
Aaron	Serrao	aaronserrao@gmail.com	San Francisco	CA	2/25/13 12:37	Keep Bacon Bacon in the Haight
Alex	Lewis	alewis2@speakeasy.net	Santa Clara	CA	2/11/13 12:08	Keep Bacon Bacon in the Haight
Robin	Filpula	ekburer@gmail.com	Citrus Heights	CA	2/11/13 11:26	Keep Bacon Bacon in the Haight
Lindsey	Berking	lindsey.berking@gmail.com	San Francisco	CA	2/11/13 10:12	Keep Bacon Bacon in the Haight
Lee	Parmelee	leemarieparmelee@hotmail.com	San Francisco	CA	2/11/13 9:49	Keep Bacon Bacon in the Haight
John	Firebaugh	John.firebaugh@gmail.com	San Francisco	CA	2/11/13 7:40	Keep Bacon Bacon in the Haight
Alexis	Waldon	alexisciana@yahoo.com	San Francisco	Ca	2/11/13 0:37	Keep Bacon Bacon in the Haight
Mackenzie	Fisher	Scoobyfishstix@gmail.com	Monterey	CA	2/10/13 21:03	Keep Bacon Bacon in the Haight
Matthew	Litwin	baconbacon@dingus.net	San Francisco	CA	2/10/13 20:48	Keep Bacon Bacon in the Haight
Wendi	Stern	knutstern@yahoo.com	San Francisco	CA 94114	2/10/13 21:52	Keep Bacon Bacon in the Haight
Polly	Thompson	polsthompson@Gmail.com	San Francisco	California	5/16/13 16:18	Keep Bacon Bacon in the Haight
Kyle	Stevens	Jungledrums83@yahoo.com	San Francisco	California	2/11/13 12:14	Keep Bacon Bacon in the Haight
Paul	Kloster	pkloster@hotmail.com	Cameron	Canada	5/22/13 5:23	Keep Bacon Bacon in the Haight
Gaz	Allsop	cheesemoker36@hotmail.co.uk	Chester	ch5 1lr	5/20/13 14:10	Keep Bacon Bacon in the Haight
Anthony	Dembek	ad_ebay@att.net	Enfield	CT	5/21/13 3:14	Keep Bacon Bacon in the Haight
Phil	Parkin	comedy_phil@hotmail.com	Derby	DE1 1PG	5/20/13 14:24	Keep Bacon Bacon in the Haight
Kiel	Bath	kiel.bath@gmail.com	Melbourne	FL	5/19/13 18:51	Keep Bacon Bacon in the Haight
Ozzie	Cubillas	cubillas1216@gmail.com	Royal Palm Beach	Florida	5/21/13 6:08	Keep Bacon Bacon in the Haight
Jenny	Drury	jennyd45@live.co.uk	Blackpool	FY1 2NN	5/20/13 14:11	Keep Bacon Bacon in the Haight
mark	read	the6gate6keeper6@hotmail.com	montreal	h1n3g6	5/20/13 2:49	Keep Bacon Bacon in the Haight
Kiran	Mehta	flipperbaby7@gmail.com	Montreal	H2H 1E6	5/17/13 21:20	Keep Bacon Bacon in the Haight

Greg	Prado	troutstream41@gmail.com	Hayden	Idaho	5/16/13 7:18	Keep Bacon Bacon in the Haight
Justin	Wiggins	justwiggins1@live.com	Dixon	IL	5/18/13 7:22	Keep Bacon Bacon in the Haight
David	Grussing	drgrussing@gmail.com	Armstrong	Iowa	5/17/13 17:44	Keep Bacon Bacon in the Haight
Willie	Morelli	m17713@hotmail.com	Noyan	JOJ 1B0	5/17/13 21:58	Keep Bacon Bacon in the Haight
Derek	Pilon	blaze-629@hotmail.com	Pembroke	K8A8P1	5/20/13 16:20	Keep Bacon Bacon in the Haight
Brian	Pilon	legendarybman@live.com	Pembroke	K8A8P1	5/20/13 16:19	Keep Bacon Bacon in the Haight
Anna	Ho	ho.ireneyy@gmail.com	Toronto	L3S 4T4	4/4/13 19:32	Keep Bacon Bacon in the Haight
Carol	Bradshaw	midland.lady@gmail.com	Midland Ontario	L4R 2E7	5/21/13 10:19	Keep Bacon Bacon in the Haight
Jason	Panjikaran	jason.panjikaran@gmail.com	Mississauga	L5R1R8	4/19/13 9:17	Keep Bacon Bacon in the Haight
Adam	Hale	hale.a@mortgagecentre.com	Hamilton	L9A 1R1	5/19/13 11:26	Keep Bacon Bacon in the Haight
Sam	Taylor	theofficialsammyteee@gmail.com	Leicester	LE7 2JN	5/18/13 2:36	Keep Bacon Bacon in the Haight
Ryan	Wright	eirikthered@gmail.com	Toronto	m1k2b6	5/17/13 18:25	Keep Bacon Bacon in the Haight
Paul	Monks	Paulsiphone4s@yahoo.co.uk	Manchester	M5 5er	2/10/13 21:42	Keep Bacon Bacon in the Haight
eric	lachance	lachanceeric@live.ca	Toronto	M6k2c1	5/16/13 17:30	Keep Bacon Bacon in the Haight
John	Wescott	john.wescott@us.army.mil	Hagerstown	MD	5/17/13 17:50	Keep Bacon Bacon in the Haight
Lisa	Wrigley	lawrigley@ymail.com	+44 7904456433	MK43 9NW	6/8/13 6:19	Keep Bacon Bacon in the Haight
Don	Brown	kiowa61@gmail.com	Columbus	MS	5/21/13 7:56	Keep Bacon Bacon in the Haight
Angela	White	Mindspark84@yahoo.com	Portsmouth	NH	5/17/13 17:02	Keep Bacon Bacon in the Haight
Gissel	Luzon	gisselluzon123@hotmail.com	clifton	NJ	5/18/13 16:04	Keep Bacon Bacon in the Haight
Kathleen	Kruk	mynxie.bsc@gmail.com	Reno	NV	5/20/13 21:03	Keep Bacon Bacon in the Haight
Tony	Mannon	t_mannon@yahoo.com	Lorain	OH	5/21/13 7:47	Keep Bacon Bacon in the Haight
Shane	Sellers	shane@kuryradio.com	Brookings	OR	5/21/13 8:10	Keep Bacon Bacon in the Haight
becca	chaplin	rjchaplin@gmail.com	oxford	OX3 8BY	2/11/13 9:17	Keep Bacon Bacon in the Haight
Anne	Klepper	anndesouza@comcast.net	Phila	Pa	5/20/13 13:43	Keep Bacon Bacon in the Haight
Gord	Dong	gorddong@gmail.com	Winnipeg	R3A0M2	5/17/13 18:10	Keep Bacon Bacon in the Haight
Doug	Wannop	dpwannop@yahoo.com	Brandon	R7B0G3	5/18/13 4:51	Keep Bacon Bacon in the Haight
Jeanne	Harrison	jeanneharrison@gmail.com	Mount Pleasant	SC	5/23/13 18:50	Keep Bacon Bacon in the Haight
Alex	Zmushka	azmushko@gmail.com	Calgary	t3h4t8	3/14/13 13:15	Keep Bacon Bacon in the Haight
Shane	Coffey	chef@meridianclub.com	Pine Cay	TCI	5/21/13 8:08	Keep Bacon Bacon in the Haight
Mike	starr	starr_mstarr@yahoo.com	seabrook	texas	5/21/13 7:40	Keep Bacon Bacon in the Haight
Rusty	Shackleford	rshackleford@aol.com	Arlen	TX	5/20/13 11:27	Keep Bacon Bacon in the Haight
Cassid	Brandon	CassidiRB@gamil.com	El Paso	TX	5/18/13 6:06	Keep Bacon Bacon in the Haight
Samuel	Sierra	kahunasam@gmail.com	Houston	TX	5/18/13 4:50	Keep Bacon Bacon in the Haight
shane	merriam	akagaijin@hotmail.ca	Vancouver, B.C.	V6E1V1	5/20/13 12:21	Keep Bacon Bacon in the Haight
a	hutchings	north-shore@telus.net	north vancouver	v7l 2g1	5/17/13 18:51	Keep Bacon Bacon in the Haight
Richard	Perry	sacpasa@hotmail.com	Floyd	Va	5/18/13 9:24	Keep Bacon Bacon in the Haight
Amy	Snyder	aa.snyder@yahoo.com	Puyallup	Washington	5/21/13 17:52	Keep Bacon Bacon in the Haight
Steve	Rutherford	retiredsfc@hotmail.com	Lynnwood	Washington	5/21/13 8:11	Keep Bacon Bacon in the Haight
Mariah	Melton	mariahmelton2010@gmail.com	Spooner	Wisconsin	5/20/13 13:16	Keep Bacon Bacon in the Haight

From: [Marilyn Pittman](#)
To: [Young, Sharon \(CPC\)](#)
Subject: Bacon Bacon
Date: Friday, May 10, 2013 9:47:43 AM

Jimmy Angelus' Bacon Bacon store at 205 Frederick is being unfairly targeted by a cranky neighbor. Give Jim the permit to put the filtration system on to help the smell. Democracy is a majority vote system.

Best One-Woman Show, [United Solo](#) Festival Off-Broadway 2011 for "It's All The Rage"

415-377-4815 cell/text

[@marilypittman](#)

[Narrator](#)

[YouTube](#)

[berkeley.edu/pittman](#)

[outinthebay.com/](#)

2261 Market St. #456

San Francisco CA 94114

From: [Coral Brent](#)
To: [Young, Sharon \(CPC\)](#)
Subject: Support for Bacon Bacon
Date: Friday, May 10, 2013 11:04:36 AM

Good Morning Ms. Young,

I'm writing to show my support for Bacon Bacon, a delicious spot in my neighborhood. I live on Waller and Masonic, so while it's an uphill walk to get their bacon bacon goodness, it's always worth it. The food is delicious, the staff is super nice but it's the owner, Jim who really makes the experience there special. The last time I was there, I saw Jim outside talking to a group, who I later found out are local culinary students, who just wanted to come by, check out the shop and try some food. He sends out such a fun neighborly vibe and is a great example of how a beloved small business can contribute to our community.

Thank you for your time,
Coral Brent

From: [Michael Barrett Stern](#)
To: [Young, Sharon \(CPC\)](#)
Cc: [Jim Angelus](#)
Subject: in support of Bacon Bacon
Date: Friday, May 10, 2013 1:49:35 PM

Dear Sharon Young and others at SF Planning,

Bacon Bacon is one of the best run and most neighborhood friendly businesses I know. The entire surrounding neighborhood, ourselves included, feels happy, in fact fortunate, to have them at their current location. They are courteous, clean, civic minded, and serve great food to boot.

A few self-serving neighbors are looking for a payoff and trying to close them down. This is wrong and unfair, and hardly represents the desires of the majority in the neighborhood. Please support our plea to keep Bacon Bacon up and running at their current location.

The question at hand is even bigger than the case of Bacon Bacon. I don't like the precedent that allowing the complainants to prevail would set for the interests of small businesses in San Francisco overall. As a small business owner myself, I am appalled that this case has even gone this far. It should have been killed ages ago. This is shameful stuff.

Thank you,
Michael

Michael Barrett Stern

Founder and CEO | Ultimate Food Fight - Where the real foodies play!™
cell (415) 577-8376 | mstern@UltimateFoodFight.com | [LinkedIn](#)
www.UltimateFoodFight.com | [Download our iOS app](#)

From: [Colin Scanlon](#)
To: [Young, Sharon \(CPC\)](#)
Subject: Support of bacon bacon
Date: Friday, May 10, 2013 10:54:13 AM

Although I don't reside in your district (I'm in district 2), I wanted to write you my support of bacon bacon. I have been frequenting Jim's enterprise since before he opened the brick and mortar store on Frederick, and really enjoy his fare. He is a nice fellow. Please give him as much leniency add you can within the planning codes, and please don't allow the vocal few who are opposed to his restaurant shut him down.

Sincerely,
Colin Scanlon
2280 Filbert St

From: [Adam Wolf](#)
To: [Young, Sharon \(CPC\)](#)
Subject: Bacon Bacon
Date: Sunday, May 12, 2013 6:26:37 PM

Hi Sharon- please allow Bacon Bacon to stay in the Haight. No response expected. -Haight Resident

February 20, 2013

Sharon M. Young
Planner, NW Quadrant, Current Planning
San Francisco Planning Department
1650 Mission Street, Suite 400
San Francisco, CA 94103

We are longtime residents, in excess of 40 years, of San Francisco, who have resided on Downey Street for over 40 years. We are writing in support of the conditional use permit application of Bacon Bacon, 205A Frederick Street, which is literally just around the corner from our home.

When we first moved to Downey Street, the corner of Ashbury and Frederick was the site of the beloved, original Ashbury Market, a neighborhood treasure. The whole neighborhood frequented the store and its deli and appreciated how it contributed to the livability of our community. After the Wongs sold their market, there was a real void. Subsequent owners misread the needs of the locals and their businesses did not thrive. Not surprisingly, over the past few years, Ashbury Market split in two, as former occupants could not support both storefronts.

We are happy to report that the corner of Frederick and Ashbury has revived to the gratitude of the neighborhood. There is a new Ashbury Market and Bacon Bacon now occupies the former Ashbury Market deli. We are thrilled with both new owners.

Bacon Bacon has filled a need that has been unmet for so long. It offers delicious, individually made breakfast and lunch at reasonable prices, six partial days a week. It is a family-friendly, kid-friendly, neighborhood-friendly addition to the area. We, and others, would love for Bacon Bacon to be open seven days a week and for dinner as well. We would also love for it to expand into the vacant space next to it and to be able to provide sit down eating.

We cannot imagine anyone opposing the permit application of Bacon Bacon, as it also offers vegetarian friendly items and has helped strengthen the neighborhood by providing an inviting and convenient place for folks to meet and catch up within one another. We write this letter, however, in an abundance of caution so that we do not lose such a vital contributor to the 'hood.

San Francisco needs to support small business in order to thrive. But, Bacon Bacon is not just a business, it is a neighborhood gem. Bacon Bacon is a great addition, not only to our neighborhood, but to the entire City. Bacon Bacon has added good food, a destination eatery for the entire City, employment for locals, added tax revenue, as well as an only in San Francisco attitude, "Let's be honest, everything tastes better with bacon!"

As neighbors and as committed San Francisco residents, we wholeheartedly support Bacon Bacon's conditional use permit.

Other pluses are the wonderful people who own the business and the employees of Bacon Bacon.

Sincerely,



John and Phylis Johnson-Silk
139 Downey Street, San Francisco, 94117

Emi R. Uyehara, Esq.
Pablo Stewart, M.D.
824 Ashbury Street
San Francisco, CA 94117

February 6, 2013

Sharon M. Young
Planner, NW Quadrant, Current Planning
San Francisco Planning Department
1650 Mission Street, Suite 400
San Francisco, CA 94103

Re: Support of Bacon Bacon's Conditional Use Permit - February 12, 2013

Dear Ms. Young,

We are longtime residents, in excess of 30 years, of San Francisco, who have resided on Ashbury Street for over 20 years. Emi is a former President of the Civil Service Commission and Pablo is currently the President of the Human Services Commission. We are writing in support of the conditional use permit application of Bacon Bacon, 205A Frederick Street, which is literally just around the corner from our home.

When we first moved to Ashbury Street, the corner of Ashbury and Frederick was the site of the beloved, original Ashbury Market, a neighborhood treasure. The whole neighborhood frequented the store and its deli and appreciated how it contributed to the livability of our community. After the Wongs sold their market, there was a real void. Subsequent owners misread the needs of the locals and their businesses did not thrive. Not surprisingly, over the past few years, Ashbury Market split in two, as former occupants could not support both storefronts.

We are happy to report that the corner of Frederick and Ashbury has revived to the gratitude of the neighborhood. There is a new Ashbury Market and Bacon Bacon now occupies the former Ashbury Market deli. We are thrilled with both new owners.

Bacon Bacon has filled a need that has been unmet for so long. It offers delicious, individually made breakfast and lunch at reasonable prices, six partial days a week. It is a family-friendly, kid-friendly, neighborhood-friendly addition to the area. We, and others, would love for Bacon Bacon to be open seven days a week and for dinner as well. We would also love for it to expand into the vacant space next to it and to be able to provide sit down eating.

We cannot imagine anyone opposing the permit application of Bacon Bacon, as it also offers vegetarian friendly items and has helped strengthen the neighborhood by providing

an inviting and convenient place for folks to meet and catch up with one another. We write this letter, however, in an abundance of caution so that we do not lose such a vital contributor to the 'hood.

San Francisco needs to support small business in order to thrive. But, Bacon Bacon is not just a business, it is a neighborhood gem. Bacon Bacon is a great addition, not only to our neighborhood, but to the entire City. Bacon Bacon has added good food, a destination eatery for the entire City, employment for locals, added tax revenue, as well as an only in San Francisco attitude, "Let's be honest, everything tastes better with bacon!"

As neighbors and as committed San Francisco residents, we wholeheartedly support Bacon Bacon's conditional use permit.

Sincerely,



Emi Uyehara

and



Pablo Stewart, M.D.

From: [Tonette Chow](#)
To: [Young, Sharon \(CPC\)](#)
Subject: Bacon Bacon
Date: Monday, May 13, 2013 11:04:07 AM

Sharon M. Young
Planner, NW Quadrant, Current Planning
San Francisco Planning Department
1650 Mission Street, Suite 400
San Francisco, CA 94103

Hello Sharon,

I recently heard that a complaint about commerce on Frederick St. could result in Bacon Bacon - a business located at 205 Frederick St. - to close their doors. I'm writing to you because I am surprised that a complaint (maybe two?) could be the cause of a business closing (even temporarily). I live in the Ashbury Heights neighborhood and am a proponent of having businesses, especially local and small businesses, thrive in and around me. I was very happy to have Bacon Bacon occupy the space where the Ashbury Market Deli used to operate. I'm even happier that Bacon Bacon is doing well! As you may be aware, the commercial space that houses Ashbury Market, Bacon Bacon and the currently vacant space where there used to be a wine bar has had many businesses rotating in and out. I urge you to help businesses set up and succeed in these spaces. Because, in my opinion, having empty/unoccupied commercial space is far worse than a complaint about having commerce at all.

Many thanks for your consideration,

Tonette Polito

From: [Nathaniel Lozier](#)
To: [Young, Sharon \(CPC\)](#)
Subject: Bacon Bacon
Date: Tuesday, May 14, 2013 5:31:34 PM

Hi Sharon,

I am a Upper Haight resident (Haight and Cole) and this is in regards to the Bacon Bacon establishment in my neighborhood. I love this place and have since I moved here in October. The staff are kind, courteous and I often bring friends and family there when they visit me. Plus, it probably goes without saying that their food is delicious.

I would really hate to see this place leave my neighborhood. As the city planner, I am writing to you to show my support for them and their establishment.

Thanks very much and have a great day,

Nate Lozier
1738 Haight St. Apartment 202
315 857 3731

James Christopher Magid, Esq.

811 Ashbury St. Apt. 5
San Francisco, CA 94117

(415) 302-2886
james.magid@gmail.com

Sharon M. Young
San Francisco Planning Department
1650 Mission Street, Suite 400
San Francisco, CA 94103

Re: Letter in support of Bacon Bacon, doing business at 205A Frederick St.

Dear Ms. Young:

My wife and I have lived in the Ashbury Heights/Frederick Knob neighborhood for over four years. I myself have lived in and around the Haight since 2004. In that time, I have watched the Ashbury Market and adjoining businesses change owners several times over, and watched the kitchen space that is now Bacon Bacon go through several incarnations; I have seen everything from Indian cuisine to hot sandwiches sold out of that space. It appeared that often the owners of the Ashbury Market, who also owned the kitchen space, never quite knew what to do with it.

Upon its opening, Bacon Bacon quickly became a welcome addition to the neighborhood. They serve a top-quality (and delicious!) product and its staff is incredibly friendly. Not having any other eat-in or take-out restaurants for at least 2 to 3 blocks in any direction, I feel quite blessed that it is Bacon Bacon that holds the culinary mantle for our little neighborhood. We eat there on a regular basis and look forward to chatting with Jim and the employees, and trying to figure out their daily trivia question.

And we are not alone. We've had friends come and visit from San Jose, San Diego, and elsewhere, and they have all demanded to try the little place that we are so lucky to live next to. In fact, they actually took the time to write me and tell me that they had signed the petition to keep Bacon Bacon where it is. That is how much these people love Bacon Bacon.

I am not sure what the grievances of the two complaining neighbors are. But surely they can be remedied in a manner that would allow Bacon Bacon to stay. One Bacon Bacon employee told me that they intended to install a larger ventilation system that would dissipate the exhaust of the kitchen in a more efficient manner. However, in order to do that, they need the current permits to go through. So if it is the smell of cooking food that these neighbors are concerned about, it seems that they are holding up the very process that would allow Bacon Bacon to remedy their complaint. And surely the opinion of two neighbors should not outweigh the opinion of the vast majority of neighbors, even if they can afford to hire an attorney to bring with them to the planning commission's meetings.

I imagine it might be cheaper for Bacon Bacon to relocate to another city. Perhaps somewhere on the Peninsula, where it seems everything else is moving these days. I have to imagine that having to navigate this planning process and watch two neighbors bring their prospering business to a grinding halt has made them think about it. But this would be a true loss to our little community.

Again, I am unsure as to what the two neighbors' grievances are. But there has been some sort of business operating out of that kitchen for as long as I have lived in the area. The only difference now is that Bacon Bacon has been successful. They should not be punished for creating a profitable business that is enjoyed and frequented by the vast majority of its neighbors.

Sincerely,
s/
James Magid

From: [Michael Wald](#)
To: [Young, Sharon \(CPC\)](#)
Subject: Bacon Bacon Cafe
Date: Thursday, May 16, 2013 3:49:10 PM

Sharon M. Young, Planner
San Francisco Planning Department
1650 Mission Street, Suite 400
San Francisco, CA 94103

Dear Ms. Young:

My wife and I live at 845 Ashbury Street, around the corner from the Bacon Bacon Cafe and we write in support of the store, its operation, and its owner. We have lived in this neighborhood for 25 years, patronize the Bacon Bacon Cafe regularly, and believe it is exactly the kind of small business our neighborhood needs.

The owner and staff of the Bacon Bacon Cafe are very good neighbors. They have responded promptly and thoughtfully to concerns of residents. They provide excellent food at an excellent price for residents and workers in the neighborhood at breakfast and lunch times. The vast majority of people who visit the store come on foot and we welcome the increased foot traffic at our corner and on our street, both during the week and on Saturday. The people who visit the store are friendly -- just like the staff -- and well-behaved, never rowdy. They are fun to hang out with, especially on Saturdays which is virtually the only time when there is what might be called a crowd, as we all wait for our orders to be completed. Not only do we like the store for its food and service, but we much prefer having an on-going business there to the empty storefront that abuts it.

In addition to provided a highly valuable service to the neighborhood, the Cafe employees a number of people, creating jobs in SF. We have come to know the staff and enjoy talking with them-it is a real neighborhood feeling.

During almost the entirety of time we have lived in our home, there have been small businesses at the corner of Frederick and Ashbury. We moved here in part because of those businesses. They are an important part of

the fabric and life of our neighborhood and we respectfully request that the City permit the Bacon Bacon Cafe to continue its current operation at its current location.

Thank you very much for considering our views.

Sincerely,

Michael S. Wald

415 564 0153

From: [Piper Morrison](#)
To: [Young, Sharon \(CPC\)](#)
Cc: jim@baconbaconsf.com; [Piper Morrison](#)
Subject: Support for Bacon Bacon
Date: Friday, May 17, 2013 2:35:45 PM

To: Sharon M. Young, Planner, NW Quadrant, Current Planning

Dear Ms. Young:

I have lived in San Francisco for the past 10 years and on Downey Street for the last 3 years. I am writing in support of the conditional use permit application of Bacon Bacon, 205A Frederick Street, which is literally just around the corner from my apartment.

I am disheartened to hear that Bacon Bacon will be forced to close until a hearing can be held. Since this permit issue was raised Bacon Bacon has been trying to work with all the neighbors to address concerns related to their operation. They have acted in good faith and are now being forced to close their doors for a month or two, perhaps longer. This seems just plain wrong to me.

Bacon Bacon has been operating for close to one year and the status quo would be to allow them to continue operating until the hearing. It is unfair to the employees and owners who must spend the next few months wondering how they will support their families and whether they should be looking for a new location for their business. It is also unfair to me, as I have gotten used to stopping by Bacon Bacon on a regular basis.

When I first moved to Downey Street, the corner of Ashbury and Frederick was the site of the beloved a small grocery store, a small café and a wine shop. Unfortunately, none of these businesses survived. There was a period when all three store fronts were vacant and it was clear how important these stores are to the neighborhood.

I was thrilled to have another grocery store move in and even more thrilled to have Bacon Bacon move in. These two stores have really revitalized our neighborhood. While we can walk the stores in Cole Valley and Haight Street, it is something special to have these neighborhood stores and allows for a strong feeling community.

Bacon Bacon has filled a need that has been unmet for so long. It offers delicious, individually made breakfast and lunch at reasonable prices, six partial days a week. I buy coffee and breakfast from Bacon Bacon several times a week and sometimes on the weekends. I wish Bacon Bacon would be open longer and have evening service, but as of yet, I am thrilled that they are open for breakfast and lunch.

I cannot imagine anyone opposing the permit application of Bacon Bacon, as it also offers vegetarian friendly items and has helped strengthen the neighborhood by providing an inviting and convenient place for folks to meet and catch up within one another. I write this letter, however, in an abundance of caution so that we do not lose such a vital contributor to the neighborhood.

San Francisco needs to support small business in order to thrive. But, Bacon Bacon

is not just a business, it is a neighborhood gem. Bacon Bacon is a great addition, not only to our neighborhood, but to the entire City. Bacon Bacon has added good food, a destination eatery for the entire City, employment for locals, added tax revenue, as well as an only in San Francisco attitude.

The neighborhood overwhelmingly wants a café or restaurant in this space. If Bacon Bacon is not allowed to operate, who will take their place? Is it fair to the landowner to make it essentially impossible to operate a store at this location? As a neighbor and a committed San Francisco resident, I wholeheartedly support Bacon Bacon's conditional use permit and also ask that Bacon Bacon be allowed to operate until the hearing.

In addition, please inform me of the hearing date as I would like to attend in person. I can be best reached by email at pipermorrison@gmail.com.

Sincerely,

Piper Morrison

134B Downey Street

From: [Lucia MELE](#)
To: [Young, Sharon \(CPC\)](#)
Cc: jim@baconbaconsf.com; [Lucia Tallchief Mele](#)
Subject: Bacon Bacon
Date: Monday, May 20, 2013 5:25:22 PM

Sharon M. Young
Planner, NW Quadrant
1650 Mission St., Suite 400
San Francisco, CA 94103

Dear Ms. Young,

I am a neighbor and customer of Bacon Bacon. I have been patronizing Bacon Bacon since it opened its kitchen last year. It is very close to my home, just 3.5 blocks away, and a very popular destination for my granddaughters. I have to say, I have never smelled bacon, or any other odors, emanating from this very small business.

Is it really possible to shutter a small business based on the complaints of only one or two people? If so, I would like to know how this works. Ebisu on 9th Avenue reeks of fish -- It forces me across the street; I can't believe no one has complained of that odor. There are other restaurants that smell considerably stronger than Bacon Bacon, so I hope this isn't some sort of precedent because small businesses have a hard enough time staying open without having to worry about an unfair imbalance in the already burdensome permitting process.

Please let me know if there's anything I can do to help Bacon Bacon reopen. There are four people in my household who look forward to its reopening soon.

Sincerely,

Lucia Tallchief Mele
356A Carl St.
San Francisco, CA. 94117

Sent from my iPhone

From: [Michael Wald](#)
To: [Young, Sharon \(CPC\)](#)
Subject: Bacon Bacon Cafe
Date: Thursday, May 16, 2013 3:49:10 PM

Sharon M. Young, Planner
San Francisco Planning Department
1650 Mission Street, Suite 400
San Francisco, CA 94103

Dear Ms. Young:

My wife and I live at 845 Ashbury Street, around the corner from the Bacon Bacon Cafe and we write in support of the store, its operation, and its owner. We have lived in this neighborhood for 25 years, patronize the Bacon Bacon Cafe regularly, and believe it is exactly the kind of small business our neighborhood needs.

The owner and staff of the Bacon Bacon Cafe are very good neighbors. They have responded promptly and thoughtfully to concerns of residents. They provide excellent food at an excellent price for residents and workers in the neighborhood at breakfast and lunch times. The vast majority of people who visit the store come on foot and we welcome the increased foot traffic at our corner and on our street, both during the week and on Saturday. The people who visit the store are friendly -- just like the staff -- and well-behaved, never rowdy. They are fun to hang out with, especially on Saturdays which is virtually the only time when there is what might be called a crowd, as we all wait for our orders to be completed. Not only do we like the store for its food and service, but we much prefer having an on-going business there to the empty storefront that abuts it.

In addition to provided a highly valuable service to the neighborhood, the Cafe employees a number of people, creating jobs in SF. We have come to know the staff and enjoy talking with them-it is a real neighborhood feeling.

During almost the entirety of time we have lived in our home, there have been small businesses at the corner of Frederick and Ashbury. We moved here in part because of those businesses. They are an important part of

the fabric and life of our neighborhood and we respectfully request that the City permit the Bacon Bacon Cafe to continue its current operation at its current location.

Thank you very much for considering our views.

Sincerely,

Michael S. Wald

415 564 0153

Cecile Ojeda Bodington
255 Frederick Street
San Francisco, CA 94117
cecile@sbcglobal.net
415-665-9610

February 13, 2013

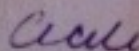
To Whom It May Concern:

I am writing in support of my good neighbor Jim Angelus, owner of Bacon Bacon. I live four buildings west of Bacon Bacon on Frederick Street. This has been my home and community since 1988. My husband and I raised our 2 boys here and we plan to remain *here until the end of our days*. Our community is quiet, but lively and friendly. Our *location allows us to walk all our errands, support our local independent businesses and meet our neighbors, which is very important to us.*

There are three retail spaces on our street, Ashbury Market, Bacon Bacon and the sadly empty "Organica", whose doors have never opened. Having these two open businesses brings life to the streets and fills our needs. Having a grocery store is essential. Now we have that again (after numerous failed attempts by many owners). The kitchen and cafe that is Bacon Bacon fills another need in the neighborhood. We have been enjoying convenient and delicious food and coffee from Bacon Bacon. It's a perfect match for our little corner of the city.

Please let Bacon Bacon Cafe remain on Frederick Street. Jim Angelus has brought us a treasure in a space that had been too long vacant. He has been responsive and proactive in our neighborhood by offering neighborhood meetings. In these he has addressed our needs and identified and solved problems that matter to us. What a great neighbor! I want to see this business be successful for the community. A little neighborhood restaurant to grab a cup of coffee, a scone or a sandwich, catch up with a neighbor, fills an important need; don't take that away from us. Thank you.

Sincerely,



Cecile Ojeda Bodington

Tommy Lionelli
1180 Clayton Street
Apt 1
San Francisco, CA 94117

February 11, 2013

Re: Support of Bacon Bacon's Conditional Use Permit - February 11, 2013

To whom it may concern,

I'd like to share my overwhelming support of Bacon Bacon's Conditional Use Permit. I've grown to become not only a fan of the food, but the friendly service and neighborhood-like way they carry out their business and interact with customers.

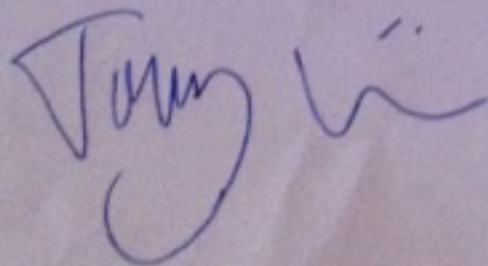
I personally know people that come from outside of San Francisco to get a taste of some bacon (bacon). It's also a place that I bring my friends and parents when they come to San Francisco from out of town.

People associate San Francisco with creative, exciting food options, and I feel that Bacon Bacon hits the market. Its food is fresh, creative, interesting, and delicious! Also, I know I've personally started shopping more at Ashbury Market since having Bacon Bacon literally 2 blocks away is so convenient.

Thanks again for taking the time to read my wholehearted support of keeping Bacon Bacon in the neighborhood! If you have any questions or need any additional information from me don't hesitate to reach out.

Thank you!

Tommy Lionelli
415-527-8893
tlionelli@gmail.com



Sharon Lefkowitz
275A States Street
San Francisco, CA 94114

February 12, 2013

To whom it may concern:

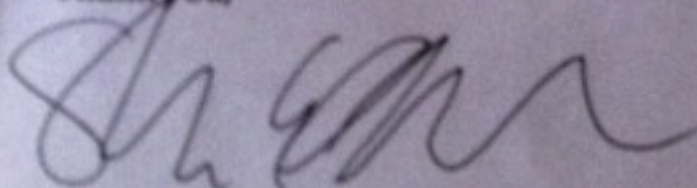
Bacon Bacon is a company that was born on neighborhood values and great food. The truck was a rapid success as lines formed around the block as Jim Angelus tweeted the location of where the truck was parked for lunch to nearly 20,000 followers (Facebook & Twitter). His cordial "Hello, welcome to Bacon Bacon!" threw a smile on each customer's face as they approached the front of the line after anxiously awaiting to order.

I have had the pleasure in working with Jim Angelus and his truck during the first few months as his pastry chef. I was there to witness regular customers coming back each week looking for new specials and devouring each bite.

I also am an architectural designer and had assisted Jim in finding the perfect place to house his commercial kitchen and storefront. Cole Valley is Jim's main residence and has a strong connection to the neighborhood. The kitchen has been a hub for the Cole Valley and has brought more business to Ashbury market in return. The kitchen is family friendly and has filled an empty storefront void as many of the residents of the neighborhood are used to.

In closing, I support the continuance of Bacon Bacon to occupy the Frederick Street space. We must support local small businesses as much as we can and it would be a huge loss to Cole Valley if they were forced to relocate.

Thank you,



Sharon Lefkowitz

Dan Serot
Allison Atwood
1130 Shrader Street, #3
San Francisco, CA 94117

February 11, 2013

Sharon M. Young
Planner, NW Quadrant, Current Planning
San Francisco Planning Department
1650 Mission Street, Suite 400
San Francisco, CA 94103

Re: Support of Bacon Bacon's Conditional Use Permit

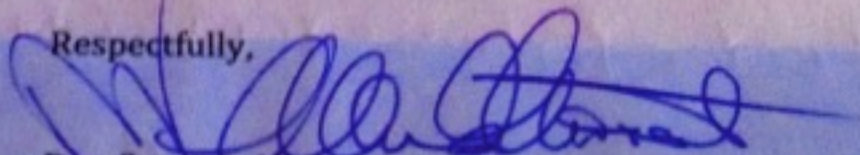
Dear Ms. Young:

We are writing to express support for Bacon Bacon's Conditional Use Permit. Bacon Bacon has added tremendous value to our neighborhood and City. Not only do we enjoy Bacon Bacon, people travel from other neighborhoods and the greater Bay Area to eat at Bacon Bacon. As a result, what was once a semi-vacant commercial zone now has an anchor tenant that will help the corner of Fredrick and Ashbury thrive.

It is truly unfortunate that a few disgruntled fellow neighbors would oppose Bacon Bacon's Conditional Use Permit and potentially destroy all of the good that Bacon Bacon has done and is doing to serve our community.

We strongly urge the San Francisco Planning Department to renew Bacon Bacon's Conditional Use Permit.

Respectfully,



Dan Serot & Allison Atwood

From: [Nguyen, Tan](#)
To: [Young, Sharon \(CPC\)](#)
Subject: Bacon Bacon
Date: Monday, May 13, 2013 10:38:36 AM

Dear Ms. Young:

I live on the 500 block of Ashbury Street. I just wanted to write you and let you know that I support keeping Bacon Bacon at 205 Frederick Street. Bacon Bacon is a respectful and responsible neighbor and is a valued member of our community. Bacon Bacon makes an important and unique contribution to the life of our neighborhood and every effort should be made to keep them at the current location where they belong.

I am baffled that anyone would have any complaints about the restaurant. I have visited Bacon Bacon many times and have never seen any sort of unruly or excessive foot traffic.

Sincerely,

Tan Nguyen

Tan Nguyen
Attorney, Policy Approval Bureau
California Department of Insurance
Legal Division
45 Fremont Street, 23rd Floor
San Francisco, CA 94105-2279
tan.nguyen@insurance.ca.gov
415-538-4354



SAN FRANCISCO PLANNING DEPARTMENT

1650 Mission Street Suite 400 San Francisco, CA 94103

NOTICE OF BUILDING PERMIT APPLICATION (SECTION 312)

On **October 9, 2012**, the Applicant named below filed Building Permit Application No. **2012.10.05.1468** (Alteration) with the City and County of San Francisco.

CONTACT INFORMATION		PROJECT SITE INFORMATION	
Applicant:	Jeremy Paul, Quickdraw Permit Consulting (agent)	Project Address:	205A Frederick Street
Address:	1325 California Street	Cross Streets:	SW corner of Ashbury & Frederick Sts.
City, State:	San Francisco, CA 94109	Assessor's Block /Lot No.:	1269 / 001
Telephone:	(415) 552-1888	Zoning District:	RH-3 / 40-X

Under San Francisco Planning Code Section 312, you, as a property owner or resident within 150 feet of this proposed project, are being notified of this Building Permit Application. You are not obligated to take any action. For more information regarding the proposed work, or to express concerns about the project, please contact the Applicant above or the Planner named below as soon as possible. If you believe that there are exceptional or extraordinary circumstances associated with the project, you may request the Planning Commission to use its discretionary powers to review this application at a public hearing. Applications requesting a Discretionary Review hearing must be filed during the 30-day review period, prior to the close of business on the Expiration Date shown below, or the next business day if that date is on a week-end or a legal holiday. If no Requests for Discretionary Review are filed, this project will be approved by the Planning Department after the Expiration Date.

PROJECT SCOPE		
<input type="checkbox"/> DEMOLITION	and/or	<input type="checkbox"/> NEW CONSTRUCTION or <input checked="" type="checkbox"/> ALTERATION
<input type="checkbox"/> VERTICAL EXTENSION		<input checked="" type="checkbox"/> CHANGE OF USE <input type="checkbox"/> FACADE ALTERATION(S)
<input type="checkbox"/> HORIZ. EXTENSION (FRONT)		<input type="checkbox"/> HORIZ. EXTENSION (SIDE) <input type="checkbox"/> HORIZ. EXTENSION (REAR)
PROJECT FEATURES	EXISTING CONDITION	PROPOSED CONDITION
BUILDING USE	Grocery Store Deli	Limited Restaurant
BUSINESS NAME	Ashbury Market	Bacon Bacon
TOTAL COMMERCIAL SQUARE-FOOTAGE	Approx. ± 1,684 square feet	No Change
(Note: Total commercial square-footage includes 1 st and mezzanine floors, inclusive of common areas shared by both separate commercial tenant spaces.)		

PROJECT DESCRIPTION

The proposal is to legalize the change of use of commercial space previously occupied by a retail grocery store's delicatessen section to a Limited Restaurant use (d.b.a. Bacon Bacon) on the first and mezzanine floors of the two-story mixed-use building. The proposal will include tenant improvements for the installation of an odor abatement system into the existing kitchen hood exhaust system and a new dining service counter.

The proposed Limited Restaurant use will also provide accessory food preparation for their mobile food truck during business hours when the establishment is in operation for meal service. On-street parking and loading requirements for their mobile food truck in the public right-a-way is not under the Planning Department's jurisdiction. [Mobile food facility applications on streets and sidewalks are under the jurisdiction of the Department of Public Works' Bureau of Street Use and Mapping (415) 554-5810.]

PLANNER'S NAME: **Sharon M. Young**

PHONE NUMBER: **(415) 558-6346**

EMAIL: **sharon.m.young@sfgov.org**

DATE OF THIS NOTICE: **12/12/2012**

EXPIRATION DATE: **01/10/2013**

NOTICE OF BUILDING PERMIT APPLICATION GENERAL INFORMATION ABOUT PROCEDURES

Reduced copies of the site plan and elevations (exterior walls), and floor plans (where applicable) of the proposed project, including the position of any adjacent buildings, exterior dimensions, and finishes, and a graphic reference scale, have been included in this mailing for your information. Please discuss any questions with the project Applicant listed on the reverse. You may wish to discuss the plans with your neighbors and neighborhood association or improvement club, as they may already be aware of the project. Immediate neighbors to the project, in particular, are likely to be familiar with it.

Any **general questions** concerning this **application review process** may be answered by the **Planning Information Center at 1660 Mission Street, 1st Floor (415/ 558-6377) between 8:00 a.m. - 5:00 p.m.** Please phone the Planner listed on the reverse of this sheet with **questions specific to this project.**

If you determine that the impact on you from this proposed development is significant and you wish to seek to change the proposed project, there are several procedures you may use. We strongly urge that steps 1 and 2 be taken.

1. Seek a meeting with the project sponsor and the architect to get more information, and to explain the project's impact on you and to seek changes in the plans.
2. **Call the nonprofit organization Community Boards at (415) 920-3820, or online at www.communityboards.org** for a facilitated discussion in a safe and collaborative environment through mediation. Community Boards acts as a neutral third party and has, on many occasions, helped parties reach mutually agreeable solutions.
3. Where you have attempted, through the use of the above steps, or other means, to address potential problems without success, call the assigned project planner whose name and phone number are shown at the lower left corner on the reverse side of this notice, to review your concerns.

If, after exhausting the procedures outlined above, you still believe that exceptional and extraordinary circumstances exist, you have the option to request that the Planning Commission exercise its discretionary powers to review the project. These powers are reserved for use in exceptional and extraordinary circumstances for projects, which generally conflict with the City's General Plan and the Priority Policies of the Planning Code; therefore the Commission exercises its discretion with utmost restraint. This procedure is called Discretionary Review. If you believe the project warrants Discretionary Review by the Planning Commission over the permit application, you must make such request **within 30 days of this notice, prior to the Expiration Date shown on the reverse side**, by completing an application (available at the **Planning Department, 1660 Mission Street, 1st Floor**, or **on-line at www.sfplanning.org**). You must submit the application to the **Planning Information Center (PIC) during the hours between 8:00 a.m. and 5:00 p.m.**, with all required materials, and a check, **for each Discretionary Review request payable to the Planning Department.** To determine the fee for a Discretionary Review, please refer to the Planning Department Fee Schedule available at www.sfplanning.org or at the PIC located at 1660 Mission Street, First Floor, San Francisco. For questions related to the Fee Schedule, please call the PIC at (415) 558-6377. If the project includes multi building permits, i.e. demolition and new construction, a **separate request for Discretionary Review must be submitted, with all required materials and fee, for each permit that you feel will have an impact on you. Incomplete applications will not be accepted.**

If no Discretionary Review Applications have been filed within the Notification Period, the Planning Department will approve the application and forward it to the Department of Building Inspection for its review.

BOARD OF APPEALS

An appeal of the approval (or denial) of the permit application by the Planning Department or Planning Commission may be made to the **Board of Appeals within 15 days** after the permit is issued (or denied) by the Superintendent of the Department of Building Inspection. Submit an application form in person at the **Board's office at 1650 Mission Street, 3rd Floor, Room 304.** For further information about appeals to the Board of Appeals, including their current fees, **contact the Board of Appeals at (415) 575-6880.**

LEGEND

SITE PLAN

	SPOT ELEVATION		ELECTRICAL POWER
	PROPERTY LINE		GAS LINE
	EXISTING CONTOUR		HVAC - SUPPLY AIR
	ORIGINAL CONTOUR		HVAC - RETURN AIR
	NEW CONTOUR		NETWORK
	DIRECTION OF EXISTING NEW DRAINAGE CHANNELS		SANITARY SEWER
			STORM DRAIN
			TELEPHONE
			TELEVISION
			WATER
			COLD WATER
			HOT WATER

ARCHITECTURAL PLANS

	EXISTING WALL		WINDOW
	NEW WALL		SLIDING DOOR
	NEW 1-HR. RATED WALL		NEW DOOR
	ELEMENTS HIDDEN OR BELOW, SHOW DASHED		EXISTING DOOR
	ELEMENTS ABOVE/BEYOND, SHOW DASH-DOTTED		EXISTING TO BE REMOVED
	POST/BEAM SECTION		INSULATION

PLAN SYMBOLS

	ITEM ON SHEET SHOWN BELOW		ROOM NUMBER
	ITEM ON SHEET SHOWN BELOW		FINISHES, SEE MATERIAL SCHEDULE
	ITEM ON SHEET SHOWN BELOW		ROOM HEIGHT
	GRID LINES		WINDOW SYMBOL, SEE WINDOW SCHEDULE
			DOOR SYMBOL, SEE DOOR SCHEDULE
			APPLIANCE SYMBOL, SEE APPLIANCE SCHEDULE
			ELECTRICAL SYMBOL, SEE ELECTRICAL SCHEDULE
			PLUMBING SYMBOL, SEE PLUMBING SCHEDULE
			WALL TAG, SEE WALL SCHEDULE
			PLAN REVISION
			AREA OF REVISION

STRUCTURAL PLANS

	EXIST. CONCRETE PIER		FLOOR JOIST
	NEW CONCRETE PIER		ROOF RAFTER
	GRADE BEAM		CEILING JOIST
	SPREAD FOOTING		BEAM/HEADER
	SHEAR WALL SEE SHEAR WALL SCHEDULE		HOLDOWN/STRAP

ELECTRICAL SYMBOLS


SYMBOL	DESCRIPTION	SYMBOL	DESCRIPTION
	220 VOLT OUTLET		CEILING MOUNTED LIGHT FIXTURE
	DUPLEX RECEPTACLE		RECESSED LIGHT FIXTURE
	TRIPLE RECEPTACLE, SPLIT WIRED		WALL MOUNTED LIGHT FIXTURE
	QUAD RECEPTACLE		FLUORESCENT
	SWITCH		UNDER-COUNTER FLUORESCENT
	3-WAY SWITCH		OCCUPANCY SENSOR
	4-WAY SWITCH		EXIT SIGN PER CBC 1011
	DIMMER SWITCH		EMERGENCY EGRESS LIGHT PER CBC 1008
	THERMOSTAT		
	EXHAUST FAN WITH BACKDRAFT DAMPER EXHAUST DIRECTLY TO OUTSIDE, SIZE PER CMC TABLE 4-4		SMOKE ALARM, HARD-WIRED WITH BATTERY BACK-UP, PER CBC 807.2.11 [CBC R314] AND NFPA 72
	SPEAKER		CARBON MONOXIDE ALARM, HARD-WIRED WITH BATTERY, BACK-UP, PER CBC 420.4 [CBC R315] AND NFPA 720
	JUNCTION BOX		
	TELEVISION ANTENNA/CABLE		
	CHIMES		
	BELL		TELEPHONE
	PUSH BUTTON		DATA OUTLET
			NETWORKING/ETHERNET OUTLET

MECHANICAL SYMBOLS

SYMBOL	DESCRIPTION	NEW	DESCRIPTION
	GAS		CENTRAL VACUUM INLET
	COLD WATER		HEAT REGISTER
	HOT WATER		DRIVER VENT/ FIREPLACE VENT
	HOSE BWP		WALL REGISTER/ KICKSPACE DIFFUSER
			COLD-AIR RETURN

GENERAL NOTES

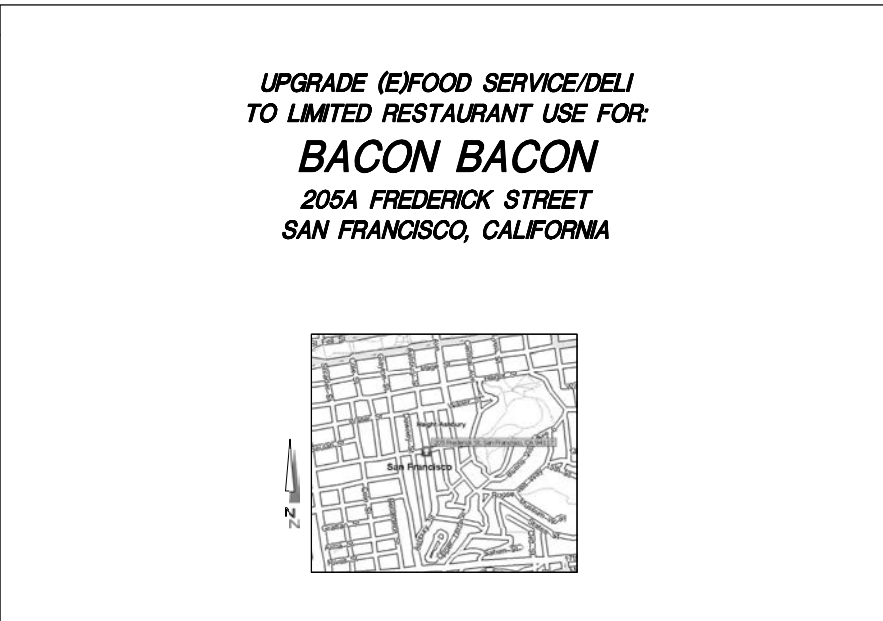- THESE NOTES ARE GENERAL AND APPLY TO THE ENTIRE PROJECT EXCEPT WHERE THERE ARE SPECIFIC INDICATIONS TO THE CONTRARY.
- CONSTRUCTION SHALL MEET THE REQUIREMENTS OF THE 2010 CALIFORNIA BUILDING CODE AND ITS SAN FRANCISCO AMENDMENTS, 2010 CALIFORNIA PLUMBING CODE, 2010 CALIFORNIA MECHANICAL CODE, 2010 CALIFORNIA ELECTRICAL CODE, 2010 CALIFORNIA ENERGY CODE, 2010 CALIFORNIA FIRE CODE AND ALL OTHER APPLICABLE MUNICIPAL CODES AND STANDARDS. THE ABOVE SHALL GOVERN EXCEPT WHERE THE FOLLOWING NOTES ARE MORE RESTRICTIVE.
- STRUCTURAL DIMENSIONS CONTROLLED BY OR RELATED TO MECHANICAL AND/OR ELECTRICAL EQUIPMENT SHALL BE CERTIFIED BY THE CONTRACTOR PRIOR TO CONSTRUCTION.
- THE CONTRACTOR ALONE IS RESPONSIBLE FOR JOB SITE SAFETY. SITE REVIEW OF THE CONSTRUCTION BY THE ARCHITECT, IF ANY, IS TO DETERMINE CONFORMANCE WITH THE PLANS AND SPECIFICATIONS. IT DOES NOT ENCOMPASS SAFETY PROCEDURES OR OPERATIONS.
- IT IS THE RESPONSIBILITY OF THE CONTRACTOR AND SUBCONTRACTOR TO NOTIFY THE OWNER AND THE ARCHITECT OF ANY CONDITIONS TO BE FOUND IN THE FIELD OR BE DIFFERENT FROM THOSE SHOWN ON THE PLANS, OR OF ERRORS OR OMISSIONS ON THE PLANS WHICH MIGHT AFFECT THE COMPLETION OF THE PROJECT.



PROJECT DATA

BLOCK 1269, LOT 001

TENANT:
 BACON BACON
 205A FREDERICK ST.
 SAN FRANCISCO, CA 94117

APPLICABLE CODES:
 SAN FRANCISCO PLANNING DIVISION
 APPLICABLE CODES AS PER GENERAL NOTES THIS SHEET

ZONING:
 RH-3

OCCUPANCIES:
 M ASHUBURY MARKET - GROCERY STORE
 B BACON BACON - LIMITED RESTAURANT
 R-2 APARTMENTS

FLOOR AREAS:
 ASHUBURY MARKET:
 1ST FLOOR 1,570 SQ.FT.
 BACON BACON:
 1ST FLOOR 992 SQ.FT.
 COMMON AREAS:
 1ST FLOOR 128 SQ.FT.
 MEZZANINE 692 SQ.FT.
 TOTAL FLOOR AREA 3,382 SQ.FT.

M F Michael Froehlich Architect

942 KIRKHAM STREET
 SAN FRANCISCO, CA 94122
 TEL: 415.681.8268
 FAX: 415.681.9342
 email: m.froehlich@earthlink.net

REGISTERED ARCHITECT
 LICENSE NO. 10001
 EXPIRES 11-30-2013
 STATE OF CALIFORNIA

TITLE SHEET
 SITE PLAN
 PROJECT DATA

PLAN INDEX

ARCHITECTURAL:
 A.1 TITLE SHEET
 SITE PLAN
 PROJECT DATA
 A.2 (E)FLOOR PLANS
 NEW FLOOR PLANS
 A.3 NORTH ELEVATION
 CROSS SECTION
 ODOR ABATEMENT SYSTEM SPECS

UPGRADE (E)FOOD SERVICE/DELI TO LIMITED RESTAURANT USE FOR: BACON BACON
 205A FREDERICK STREET
 SAN FRANCISCO, CALIFORNIA

SCOPE OF WORK


- INSTALL ODOR ABATEMENT SYSTEM INTO EXISTING KITCHEN HOOD EXHAUST SYSTEM
- INSTALL NEW SERVICE COUNTER ALONG SIDEWALK WINDOWS


PROGRESS PRINTS

REVISIONS:		
NO.	DESCRIPTION	DATE


DATE: 08/14/2012
 PROJECT NO. 12.06
 DRAWN BY: MF

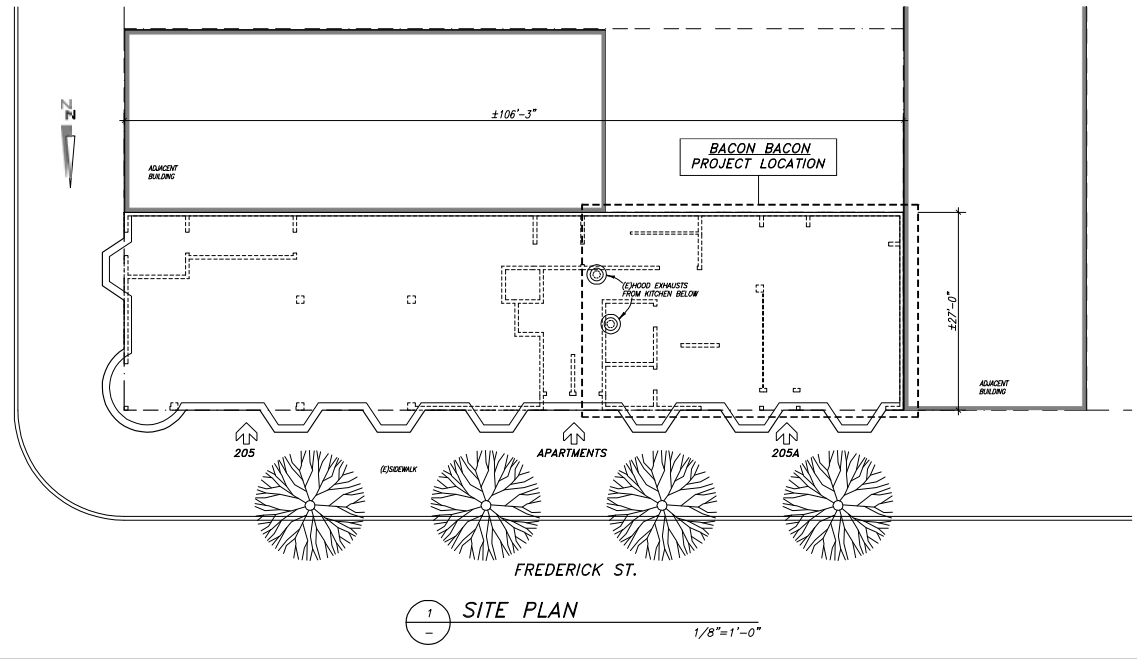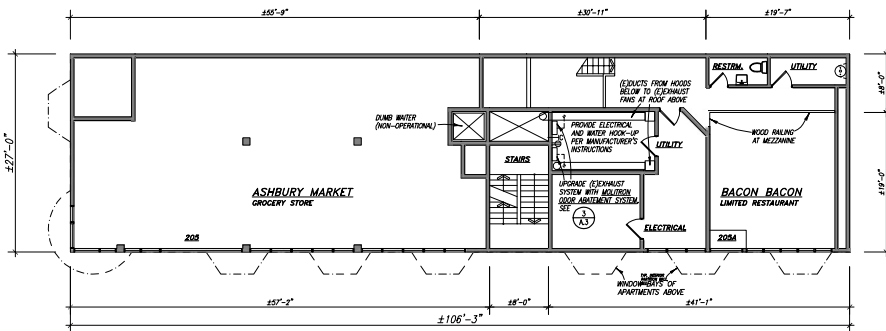DRAWING NO. A.1
 1 OF 3






5 NEW MEZZANINE PLAN
1/8"=1'-0"

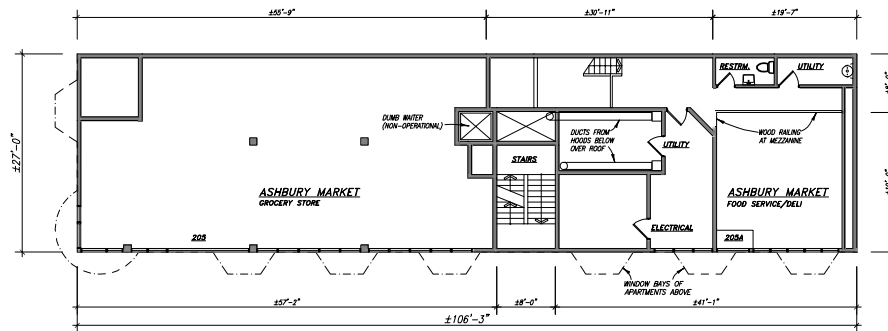


3 (E) MEZZANINE PLAN
1/8"=1'-0"

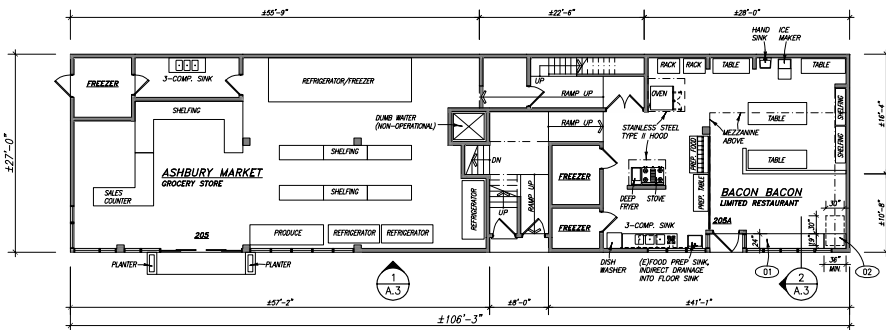


4 NEW 1ST FLOOR PLAN
1/8"=1'-0"

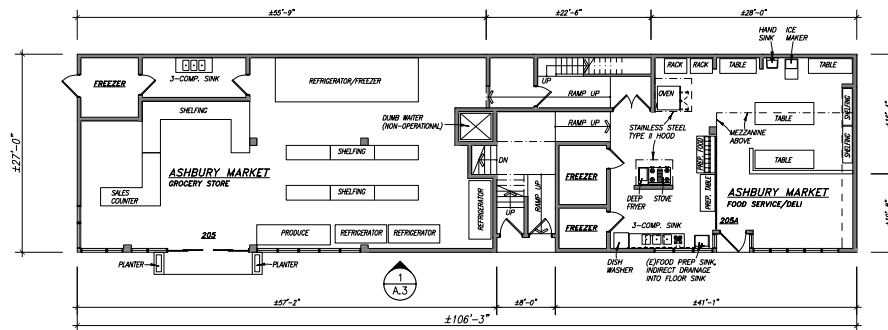- COUNTER NOTES:
- 01 NEW 42 HIGH AND 24" WIDE LAMINATED COUNTER TOP
 - 02 NEW MIN. 36" WIDE, MAX. 34" HIGH AND 24" DEEP LAMINATED COUNTER TOP PER CBC 11228.3. PROVIDE MIN. 30" WIDE AND 48" DEEP CLEAR SINK PER CBC 11184.1, 02 WHICH 18" ARE ALLOWABLE AS FOOT OF INCLUDED KNEE CLEARANCE PER CBC 11201E.1, 12. PROVIDE MIN. 30" WIDE, 18" DEEP AND 27" HIGH KNEE CLEARANCE UNDER THE COUNTER PER CBC 11228.3



2 (E) 1ST FLOOR PLAN
1/8"=1'-0"

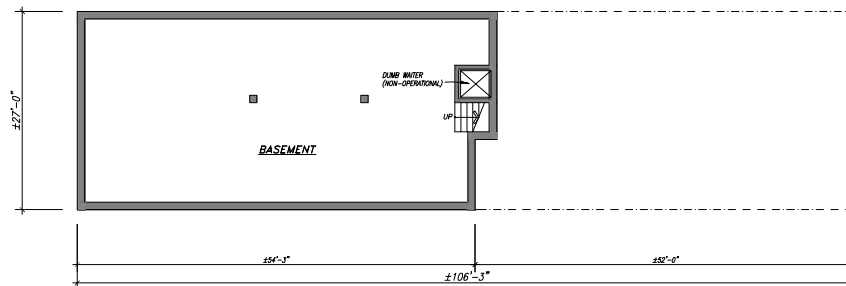

1 (E) BASEMENT PLAN
1/8"=1'-0"

MF Michael Froehlich Architect
 942 KIRKHAM STREET
 SAN FRANCISCO, CA 94122
 TEL: 415.681.8268
 FAX: 415.681.9342
 email: m.froehlich@earthlink.net

REGISTERED ARCHITECT
 LICENSE NO. 10001
 No. C 24111
 EXPIRES 11-30-2013
 STATE OF CALIFORNIA

(E) FLOOR PLANS
 NEW FLOOR PLANS
 UPGRADE (E) FOOD SERVICE/DELI
 TO LIMITED RESTAURANT USE FOR
BACON BACON
 205A FREDERICK STREET
 SAN FRANCISCO, CALIFORNIA

PROGRESS PRINTS


REVISIONS:		
NO.	DESCRIPTION	DATE

DATE: 08/14/2012
 PROJECT NO. 12.06
 DRAWN BY: MF


DRAWING NO.
A.2
 2 OF 3

COUNTER NOTES:

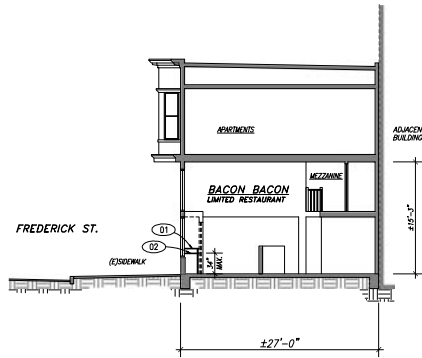- 01 NEW 42 HIGH AND 24" WIDE LAMINATED COUNTER TOP
- 02 NEW MIN. 36" WIDE, MAX. 34" HIGH AND 24" DEEP LAMINATED COUNTER TOP FOR CIRC. 1122BL.
- PROVIDE MIN. 30" WIDE AND 48" DEEP CLEAR SPACE FOR CIRC. 1118BL, OF WHICH 18" ARE ALLOWABLE AS PART OF REQUIRED INLET CLEARANCE FOR CIRC. 118-13.
- PROVIDE MIN. 30" WIDE, 19" DEEP AND 20" HIGH INLET CLEARANCE UNDER THE COUNTER FOR CIRC. 1122BL.



2 CROSS SECTION
1/8"=1'-0"

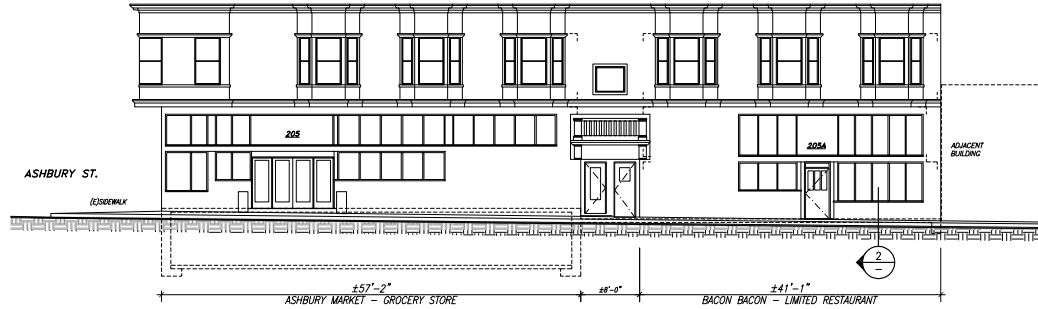

1 NORTH ELEVATION (UNCHANGED)
1/8"=1'-0"

MOLITRON ODOR ABATEMENT SYSTEM

THE MOAS FOR SIMPLIFIED ODOR NEUTRALIZATION

The Molitron Odor Abatement System MOAS is designed to provide a totally self contained system for neutralizing offensive odors emanating from commercial exhausts or any other sources of undesirable odors. The MOAS can be used with the Enviro-Clean Air Scrubber, the Enviro-Pak Filter Assembly and the Water Scrubbing Ventilators, or, can be used independently in alternate applications.

THE MOAS WILL: PROVIDE ASSURANCE OF ODOR-FREE AIR!

The MOAS, using an odor neutralizer is dispensed through nozzles located in the exhaust air stream. Chemical neutralization changes the odor molecules structure, effectively modifying it. And, unlike chemical masking agents or perfumes that superimpose a pleasant fragrance on an unpleasant odor, odor neutralizers absorb and convert malodors resulting in no odor at all.

EASY INSTALLATION AND MAINTENANCE

All necessary components, except for the remote atomizing nozzles, are located in a stainless steel wall mounted cabinet. When used with the Molitron equipment specified, the nozzles are installed prior to shipment. When used with other equipment, or in alternate applications, the nozzles are installed into the duct system by the installing contractor. Utilities required are one 120 VAC electric service and one 1/4" cold water supply.

RECENT INSTALLATIONS:
 Cheesburger Cheesburger Restaurants
 Devon Restaurant
 Elephant Bar Restaurants
 Lou's Luncheonette
 Wahoo's Fish Taco Restaurants
 Yard House Restaurants



WALL MOUNTED 18 GA. STAINLESS STEEL CABINET, 22" WIDE, 30" HIGH, 8" DEEP WEIGHT: 100LBS.



1457 Ammons Street, Suite 211 • Lakewood, Colorado 80214
 Phone: 303-969-8888 • 800-525-9494 • Fax: 303-969-8110
 www.molitreron.com • cleanair@molitreron.com

3 ODOR ABATEMENT SPECS
1/8"=1'-0"



Michael Froehlich Architect
 942 KIRKHAM STREET
 SAN FRANCISCO, CA 94122
 TEL: 415.681.8268
 FAX: 415.681.9342
 email: m.froehlich@earthlink.net



**NORTH ELEVATION
 CROSS SECTION
 ODOR ABATEMENT SPECS**

UPGRADE (E)FOOD SERVICE/DELI TO LIMITED RESTAURANT USE FOR BACON BACON 205A FREDERICK STREET SAN FRANCISCO, CALIFORNIA

PROGRESS PRINTS

REVISIONS:		
NO.	DESCRIPTION	DATE

DATE: 08/14/2012
 PROJECT NO. 12.06
 DRAWN BY: MF

DRAWING NO. **A.3**
 3 OF 3