



SAN FRANCISCO PLANNING DEPARTMENT

MEMO

Disclaimer for Review of Plans

The San Francisco Planning Code requires that the plans of certain proposed projects be provided to members of the public prior to the City's approval action on the project. Accordingly, any images of plans featured on this website are provided for the primary purpose of facilitating public input prior to the City's action. The City and County of San Francisco does not own the copyright to these images. Please be aware that the unauthorized reproduction, distribution, or alteration of these images may result in a violation of Federal Copyright Law (17 U.S.C.A. Sections 101 et seq.) and that any party who seeks to reproduce or alter these images does so at his or her own risk.


Additionally, plans provided on this website are limited to site plans, elevations and/or section details (floor plans and structural details may not be included). These are DRAFT PLANS being provided for public review PRIOR to the City's approval action on the project. Final plans may differ from those that are currently available for review.

1650 Mission St.
Suite 400
San Francisco,
CA 94103-2479


Reception:
415.558.6378

Fax:
415.558.6409


Planning
Information:
415.558.6377

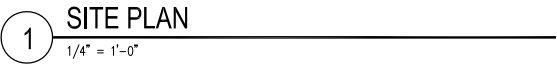

SCALE $1/4" = 1'-0"$

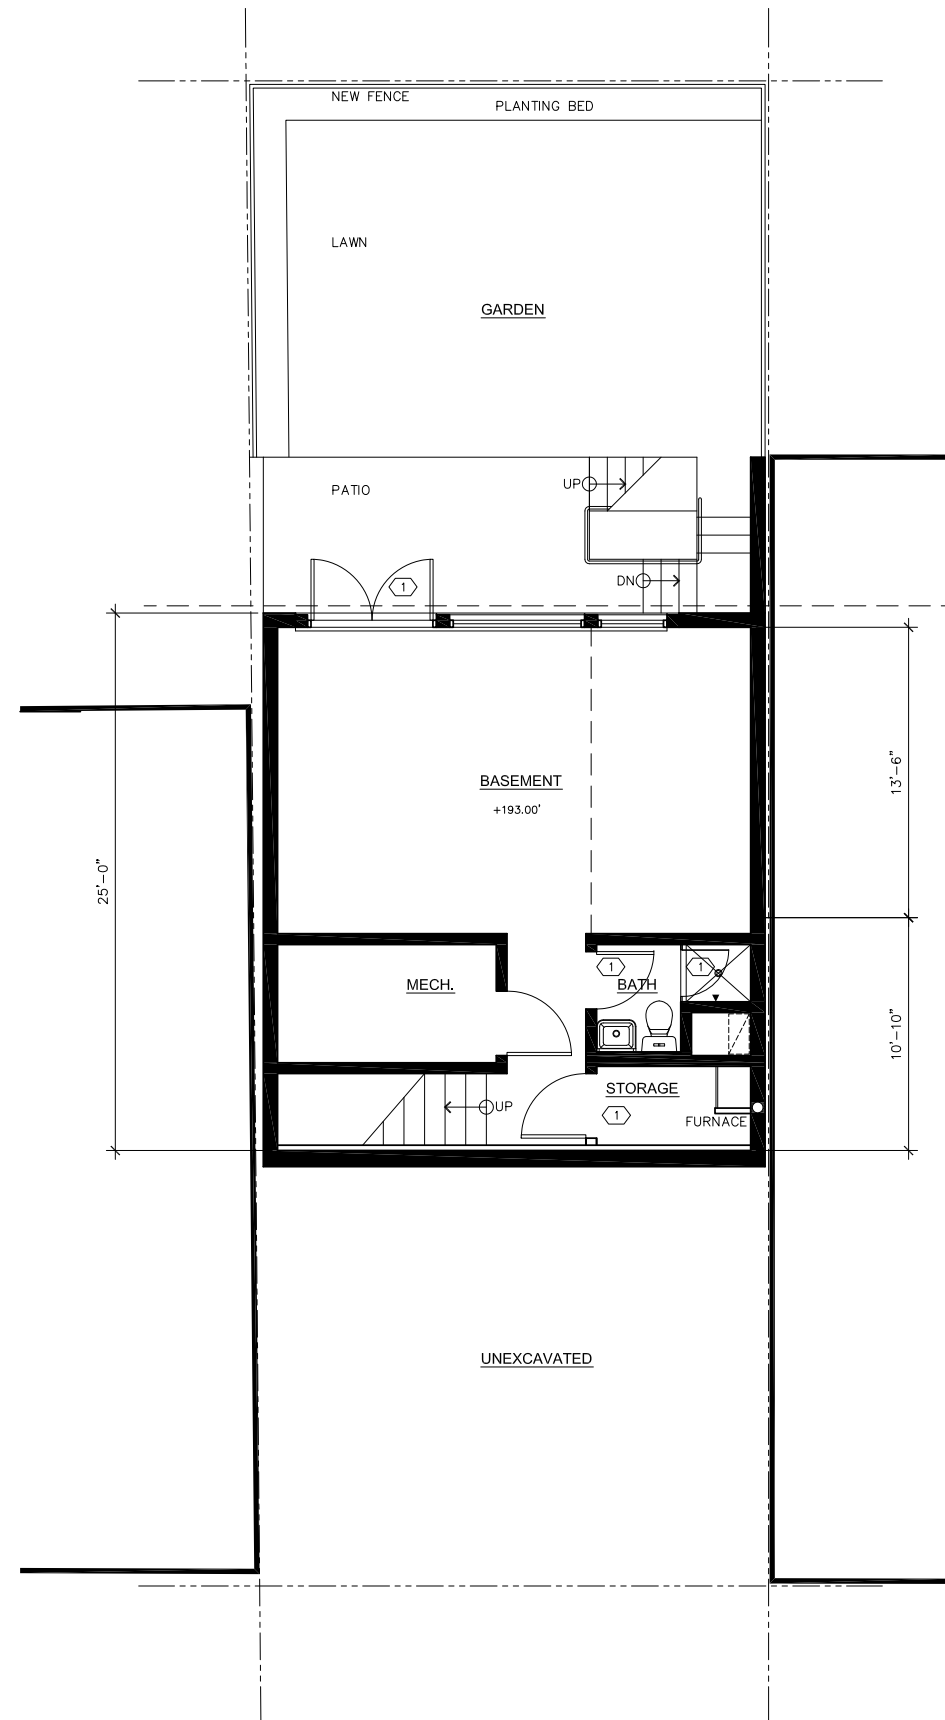

2 BASEMENT FLOOR PLAN
1/4" = 1'-0"
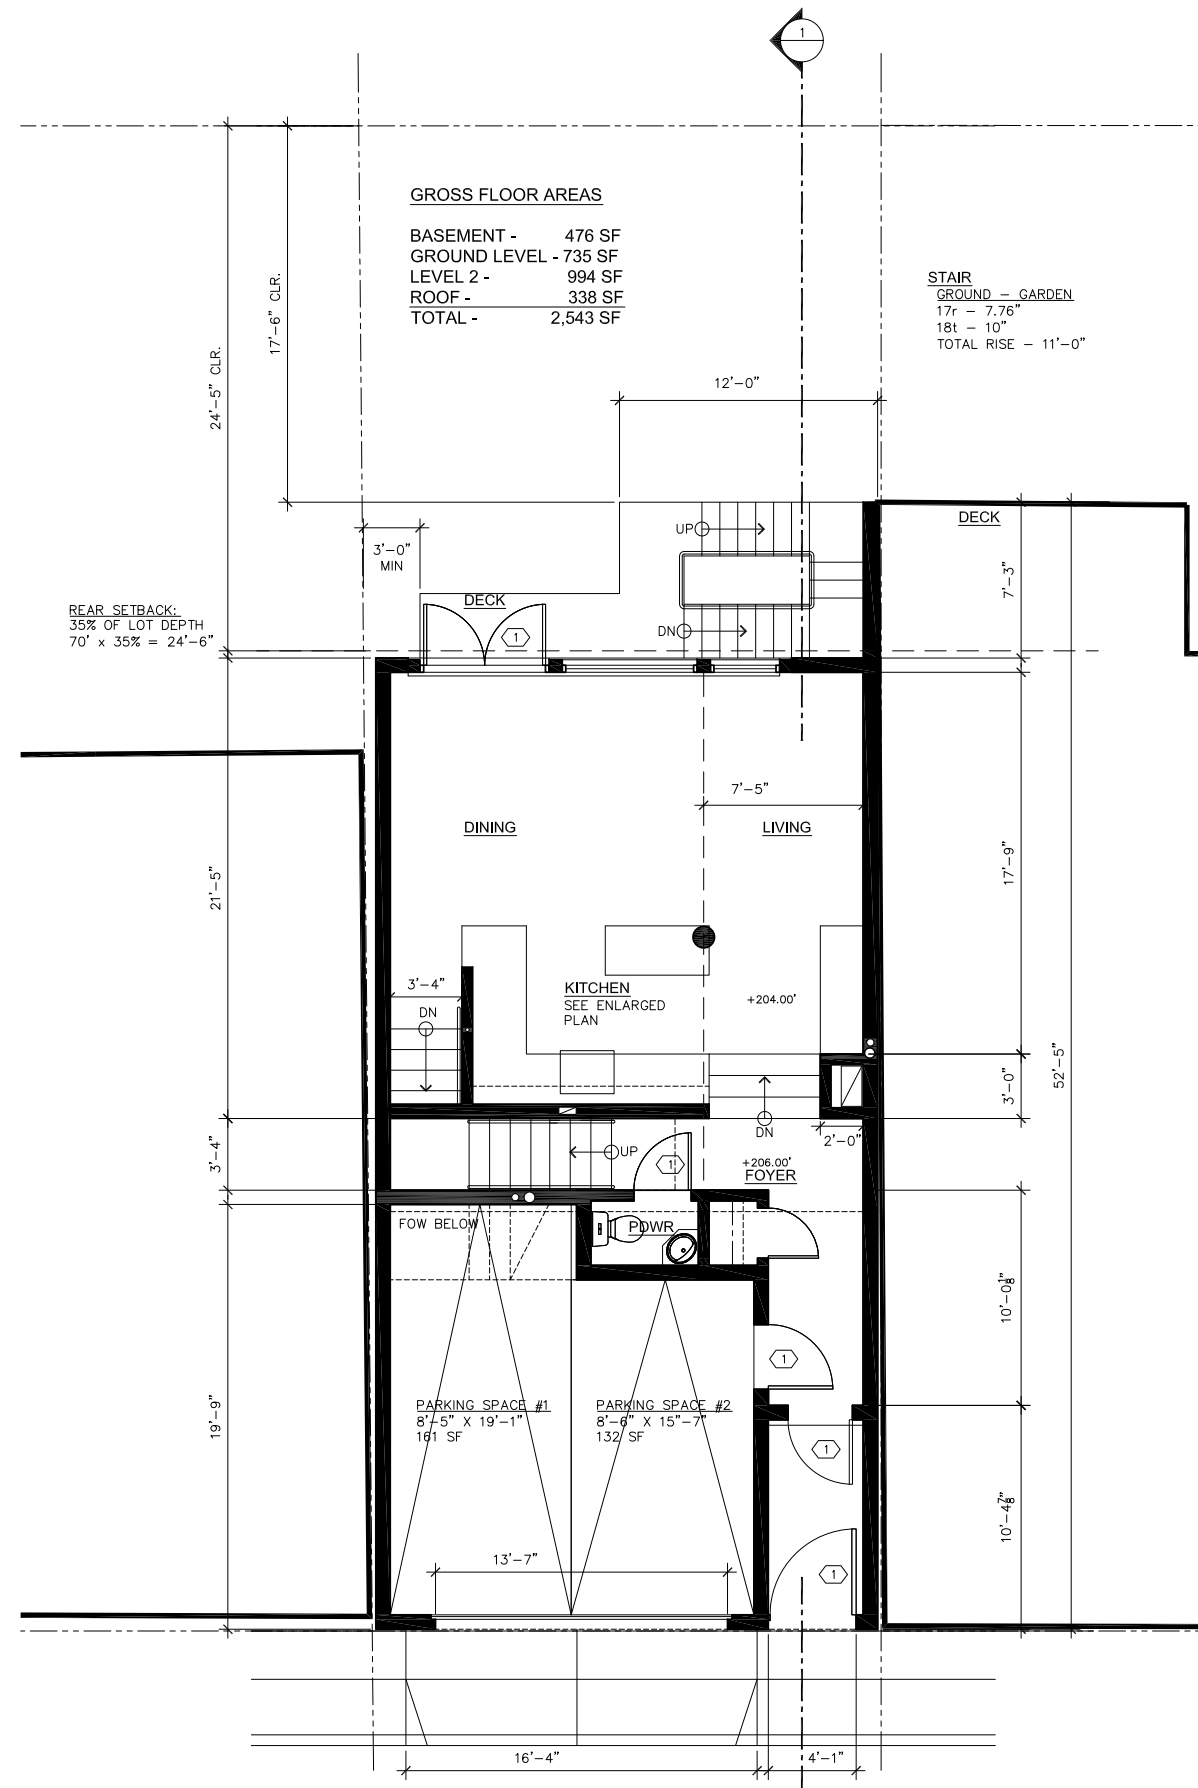
$$1/4^n = 1^p - 0^n$$


1 GROUND FLOOR PLAN
1/4" = 1'-0"

$$1/4^n = 1' - 0'$$

PROJECT NAME

FOLSOM STREET
3659 FOLSOM STREET
SAN FRANCISCO, CA

3659 FOLSOM STREET
SAN FRANCISCO, CA

SAN FRANCISCO, CA

SAN FRANCISCO
PLANNING DEPARTMENT
CASE #2005.0562EV

PLANNING DEPARTMENT

CASE #2005.0562EV

PROJECT TEAM



VARIANCE APPLICATION

APPLICATION

SHEET DESCRIPTION

FLOOR PLANS:
LEVELS GROUND
& BASEMENT

LEVELS GROUND

& BASEMENT

PROJ. 0

NO.	DESCRIPTION
-----	-------------

TE

RAVN BY


OCTOBER 05

SHEET NUMBER

A1.01

SCALE

$$1/4" = 1'-0"$$

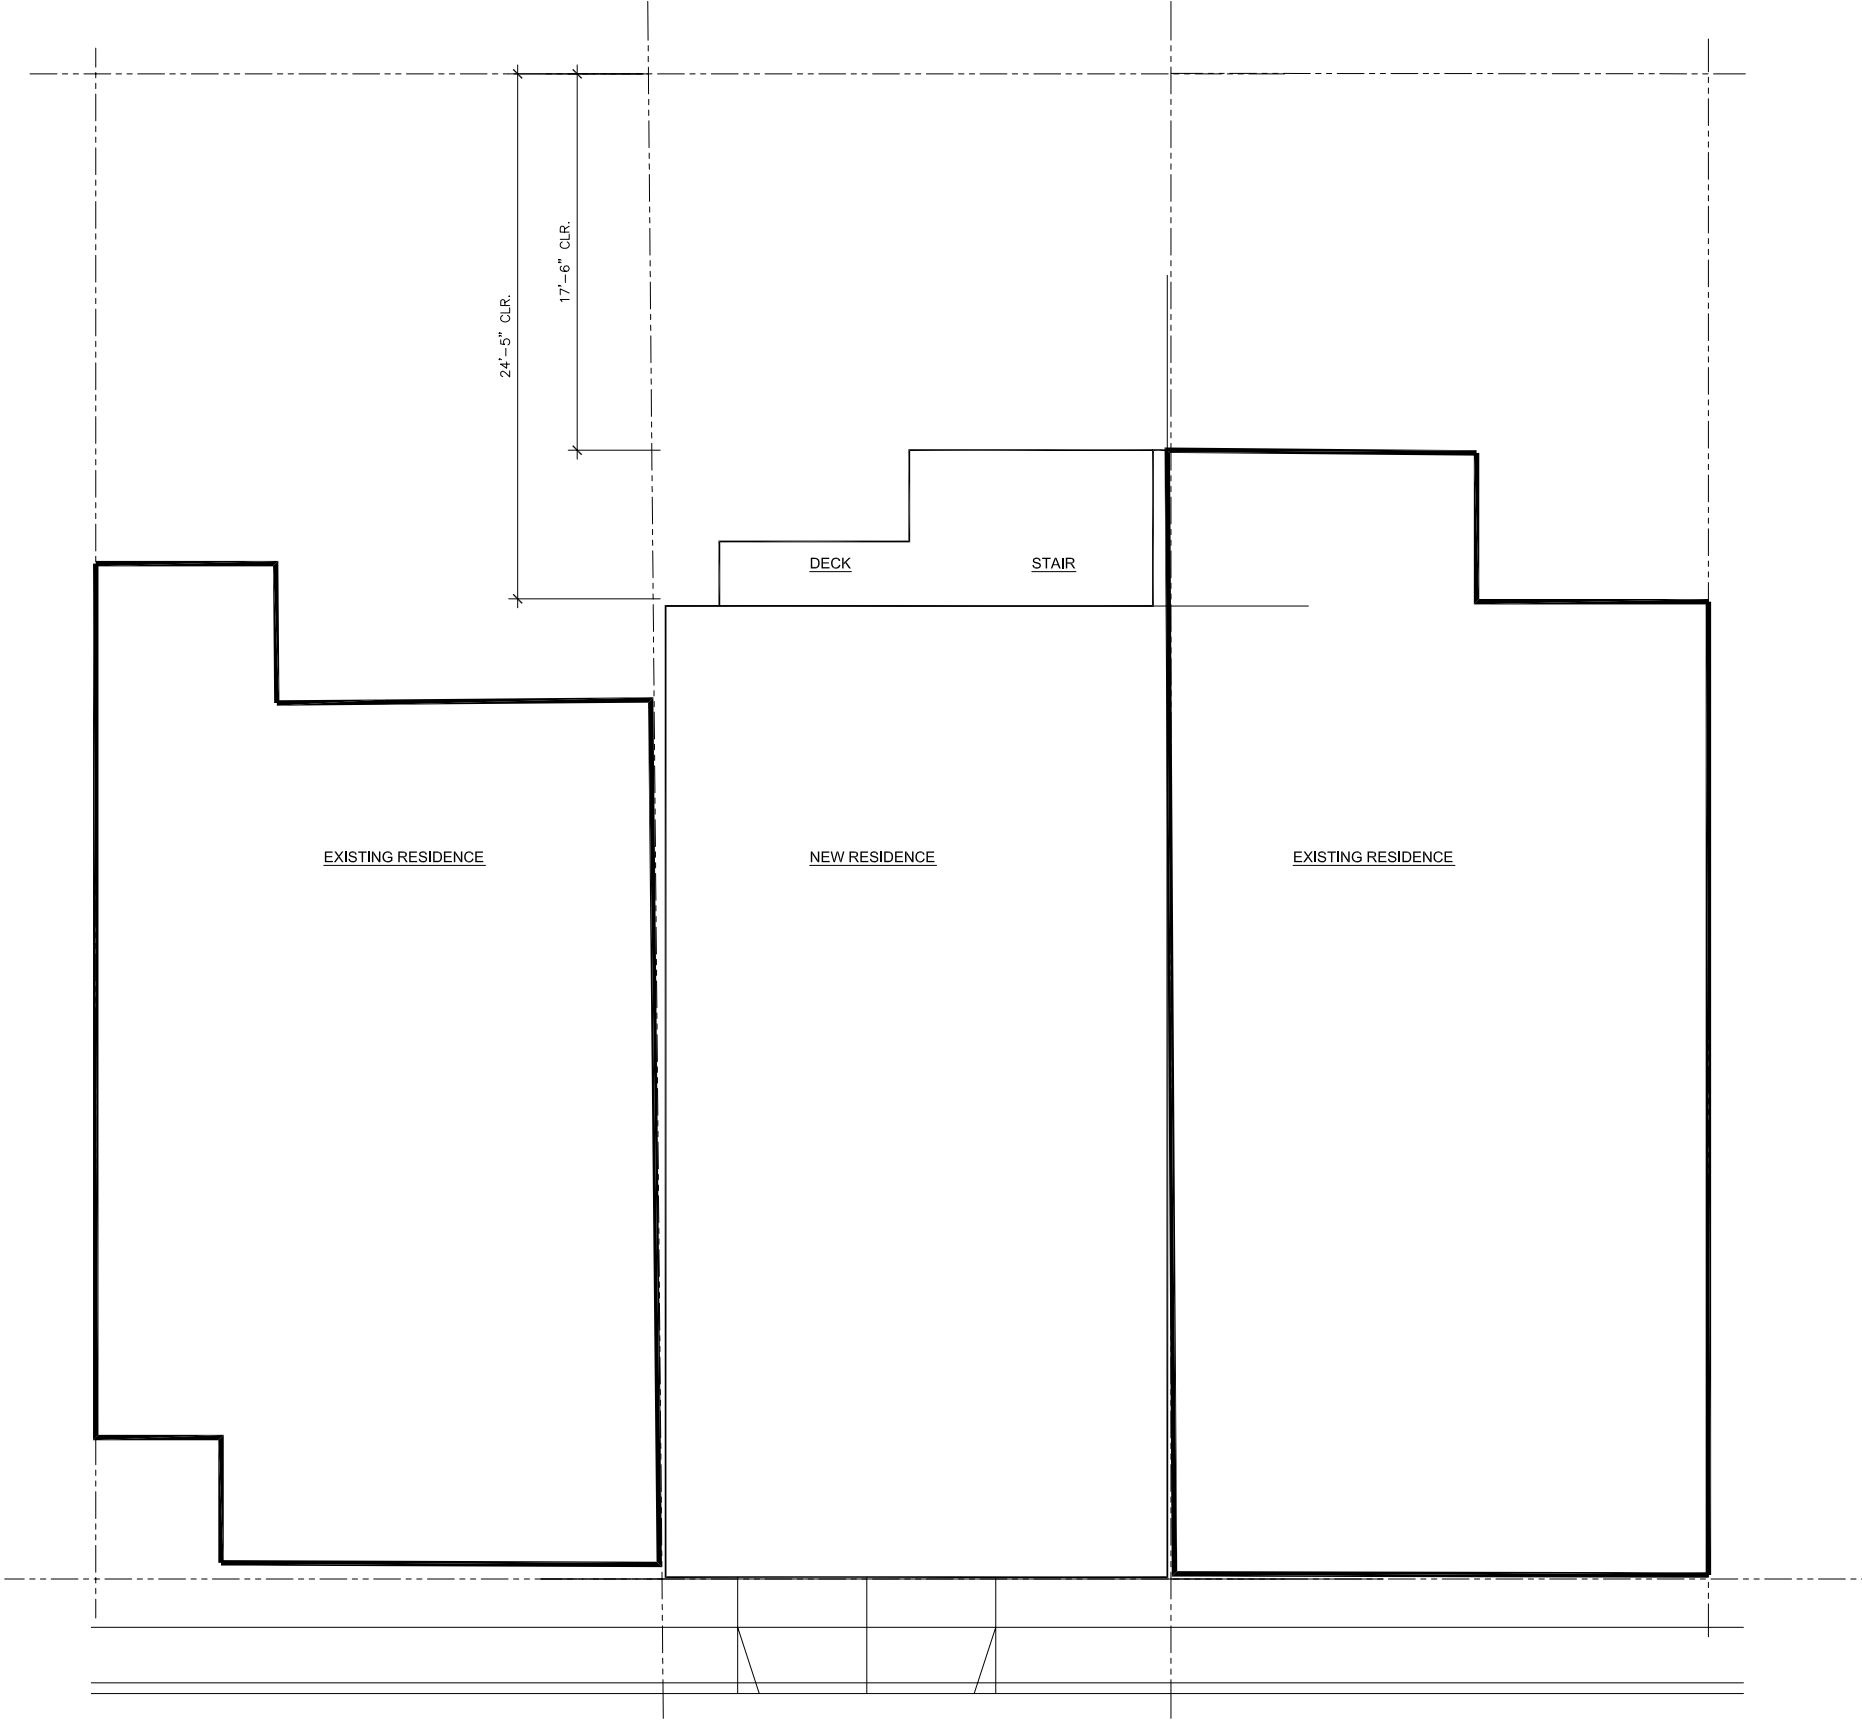

1 SITE PLAN
1/4" = 1'-0"

PROJECT NAME

FOLSOM STREET

3645 FOLSOM STREET
PLANNING DEPARTMENT
CASE #2005.0562EV

PROJECT TEAM

SHEET DESCRIPTION


SITE PLAN

PROJ. #	DATE	DRAWN BY
NO. DESCRIPTION	26 OCTOBER 05	


SHEET NUMBER

A0.01

SCALE 1/4" = 1'-0"

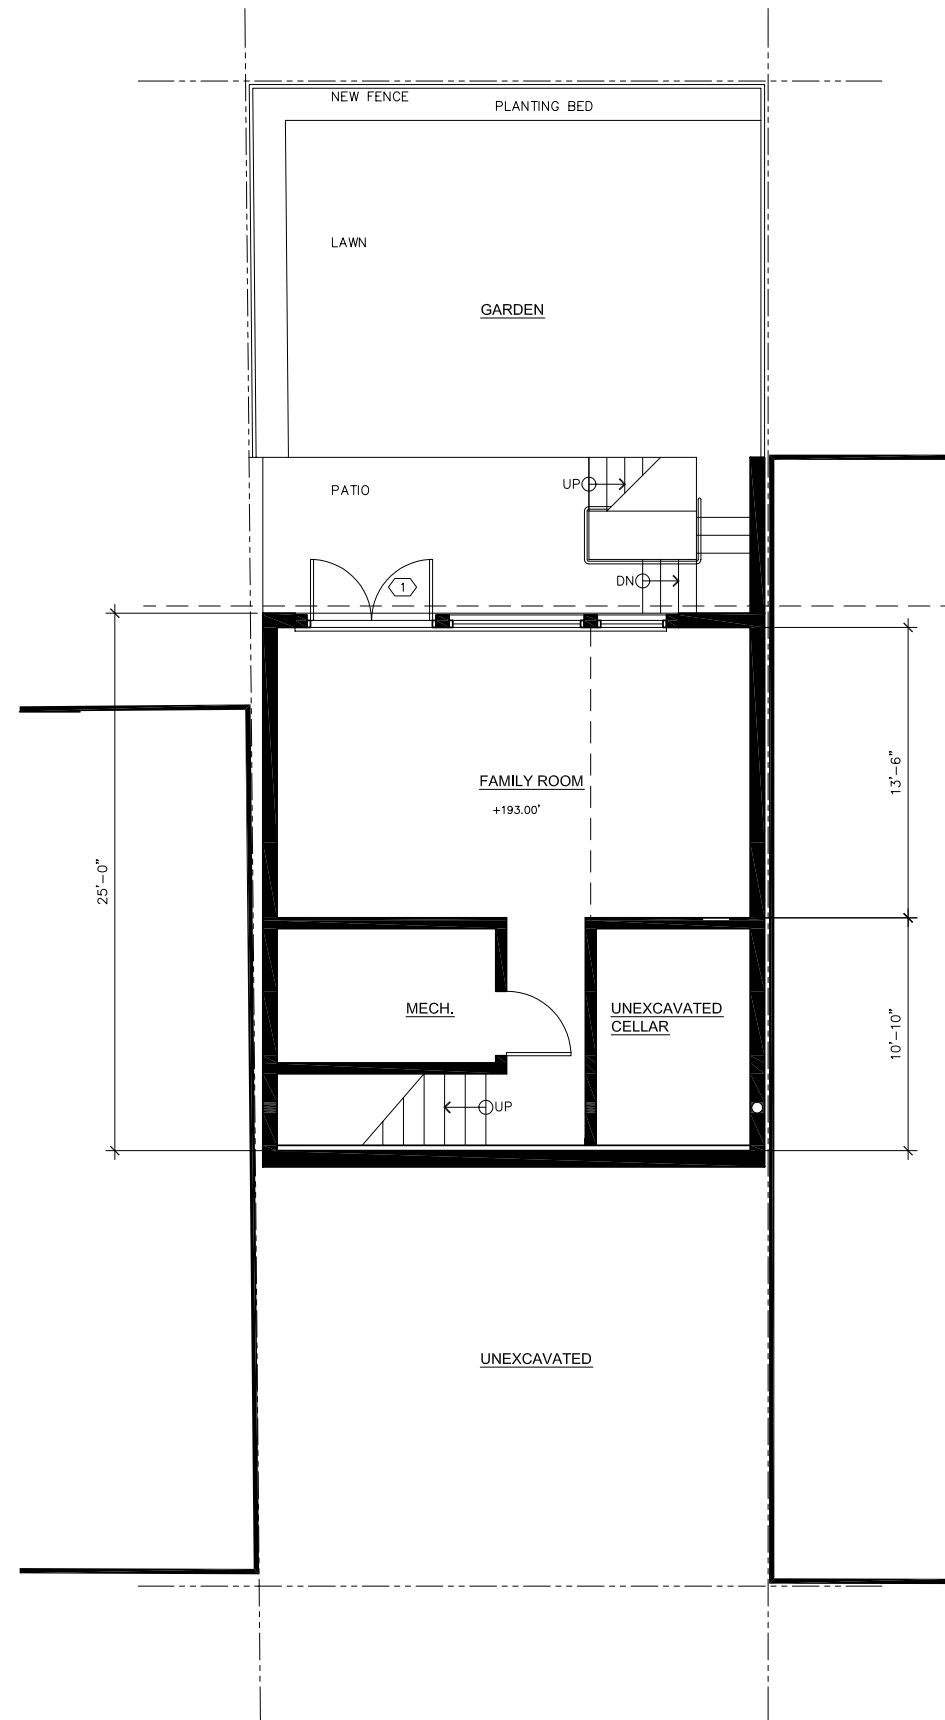

2 BASEMENT FLOOR PLAN
1/4" = 1'-0"
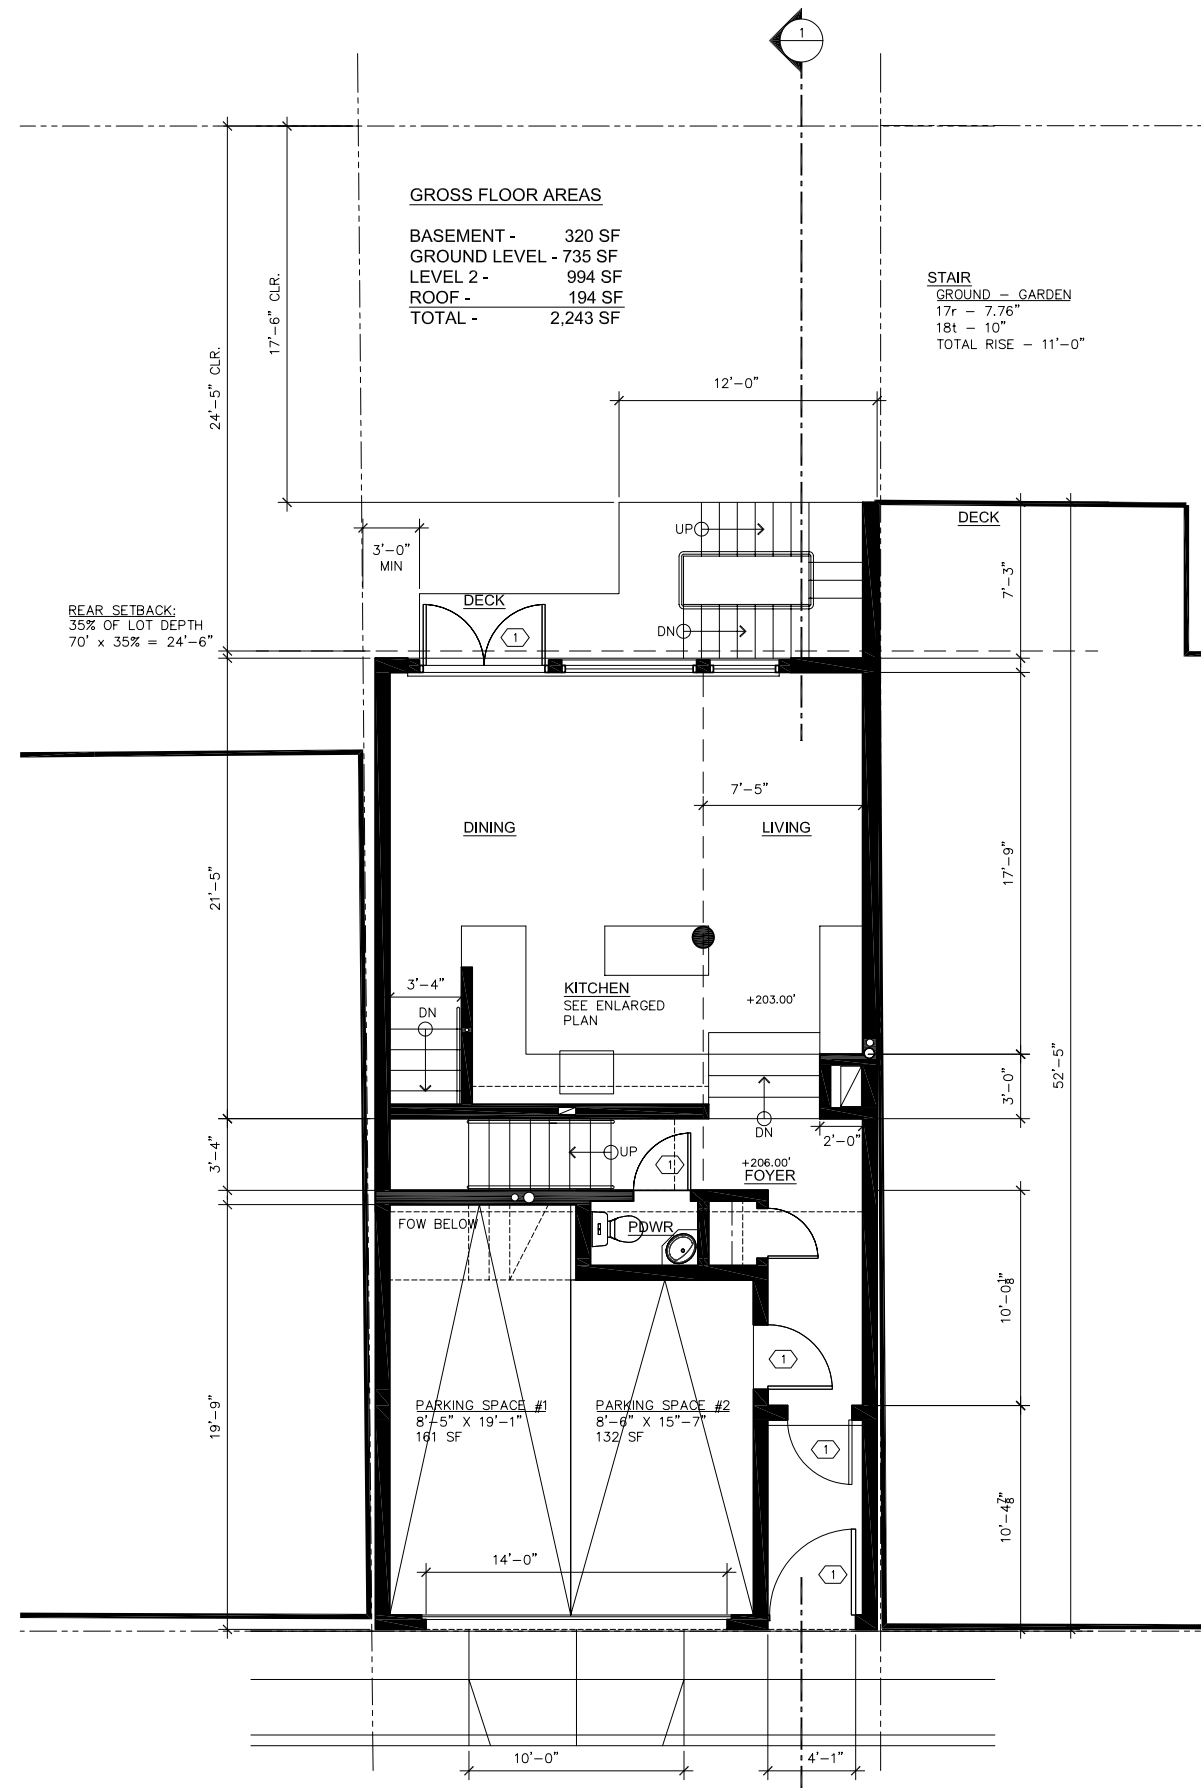
$$1/4^n = 1 - 0^n$$


1 GROUND FLOOR PLAN
1/4" = 1'-0"

$$1/4'' = 1' - 0''$$

PROJECT NAME

FOLSOM STREET

3645 FOLSOM STREET
PLANNING DEPARTMENT
CASE #2005.0562EV

PROJECT TEAM

SHEET DESCRIPTION

**FLOOR PLANS:
LEVELS GROUND
& BASEMENT**

PROJ.#

NO.	DESCRIPTION
-----	-------------

ATE

DRAWN BY

6 OCTOBER 05

SHEET NUMBER

A1.01

SCALE

$$1/4" = 1'-0"$$