

DATE PRINTED: 07/28/2010	<b>Andrew H. Mann</b> 360 Langton Street Suite 302 San Francisco, CA 94103	<b>Architecture</b> tel 415.863.4134 fax 415.863.4127	<b>MULLEN RESIDENCE</b> 3733 Twenty-first Street San Francisco, CA 94114 Block 3621, Lot 079
DATE: 04/01/2010	EXISTING PROPERTY CONDITIONS		
DRAWN BY: jn			
AGE NO.: 000011			
SHEET:			
1			


ISSUED FOR	DATE
WESTBROOK MEETING	04-17-2018
MEETING ROOM REPAIRS	08-29-2018
0118 PAYMENT	07-27-2018
VARIANCE	07-29-2018

**MULLEN RESIDENCE**  
3733 Twenty-first Street  
San Francisco, CA 94114  
Block 3621, Lot 079


**Architecture**  
tel 415.863.4134  
fax 415.863.4127

PROPOSED ADDITION - OPTION B	<b>Andrew H. Mann</b> 360 Langton Street Suite 302 San Francisco, CA 94103
------------------------------------	---

DATE PRINTED: 07/28/2010
BOOKED AND NOTED
CHARGE(S) BY: JIM
JOB NO.: 000001
PROJECT:

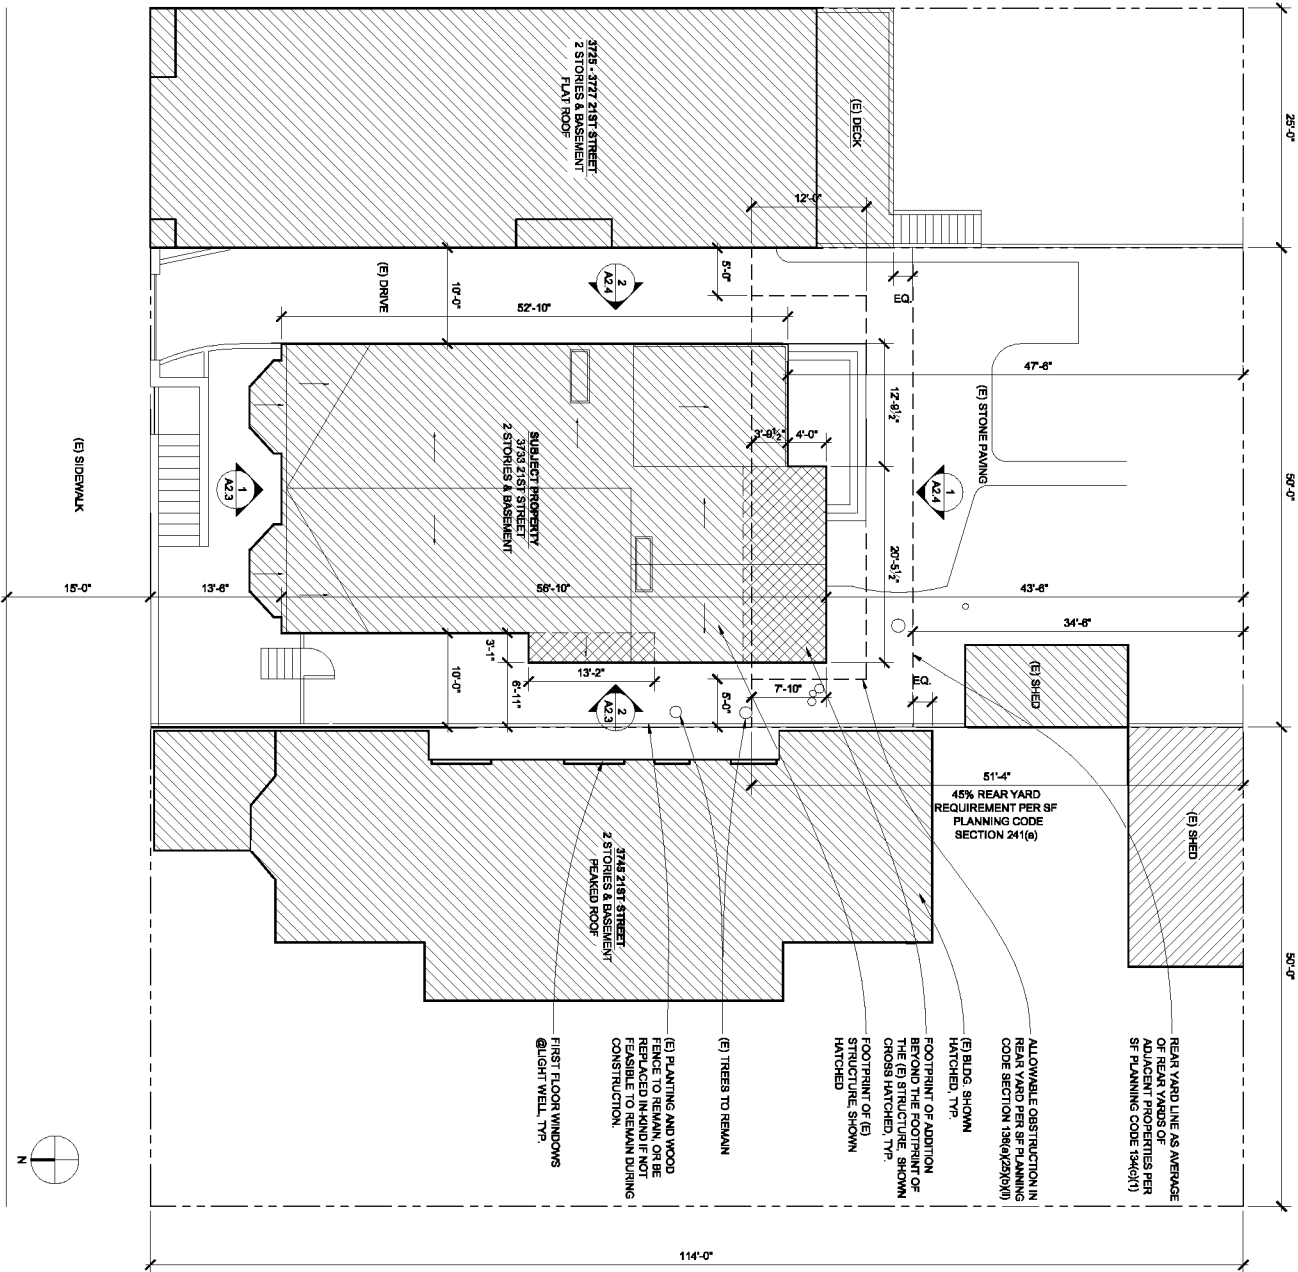


1 PROPOSED SITE PLAN - OPTION B

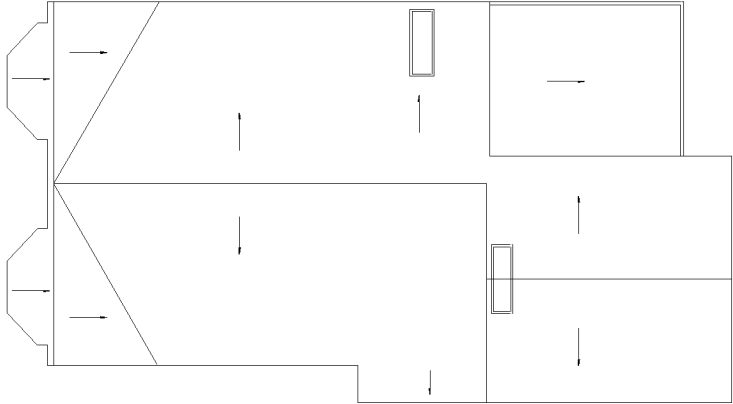


**PROPOSED ROOF PLAN**

---

**SCALE: 1/8" = 1'-0"**


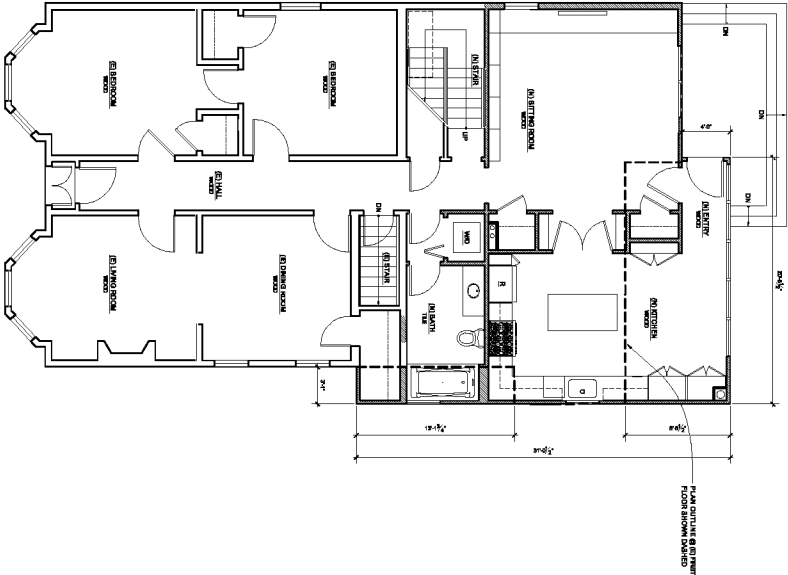


**PROPOSED FIRST FLOOR PLAN**  
**SCALE: 1/8" = 1'-4"**

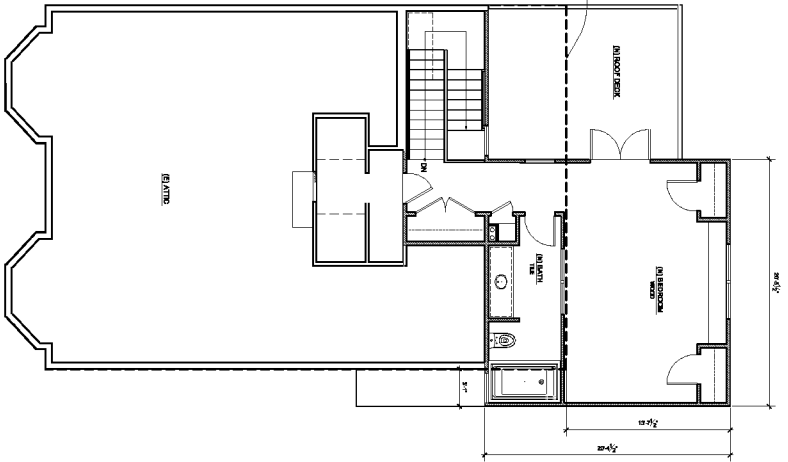

**PROPOSED SECOND FLOOR PLAN**  
**SCALE: 1/8" = 1'-0"**

[illegible]
$$1/4\pi^2 = 1/4\pi^2$$

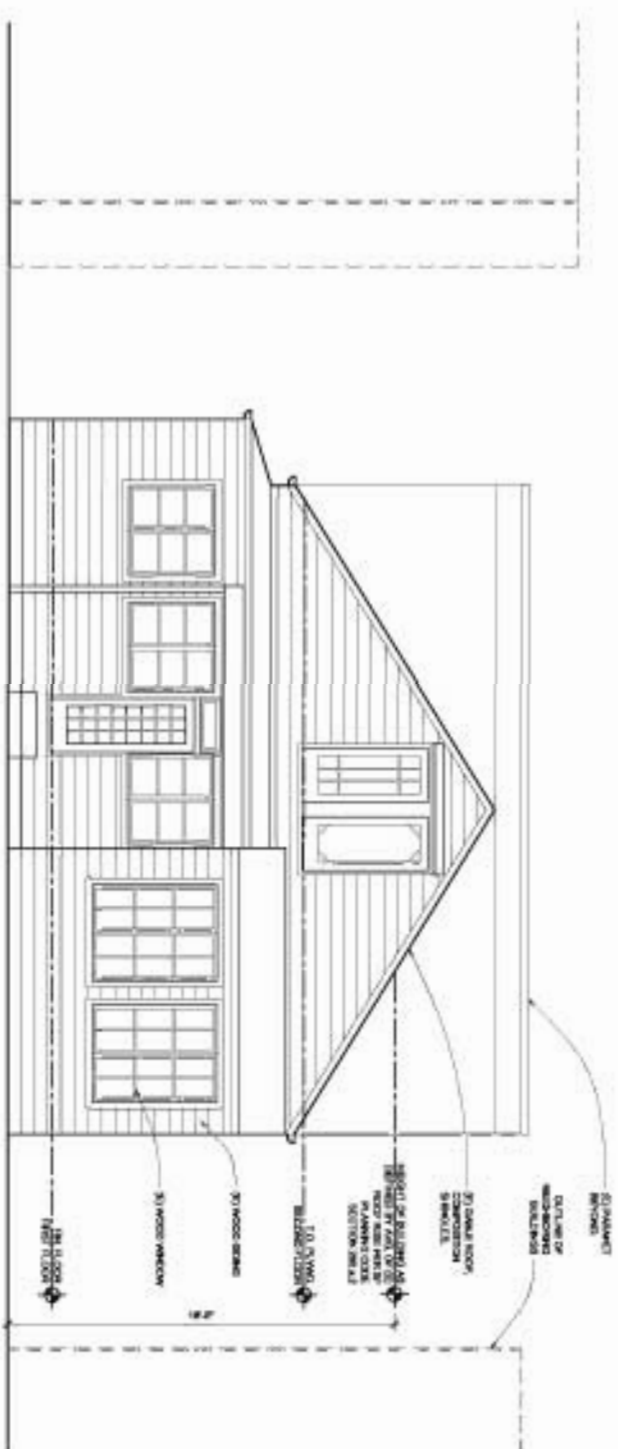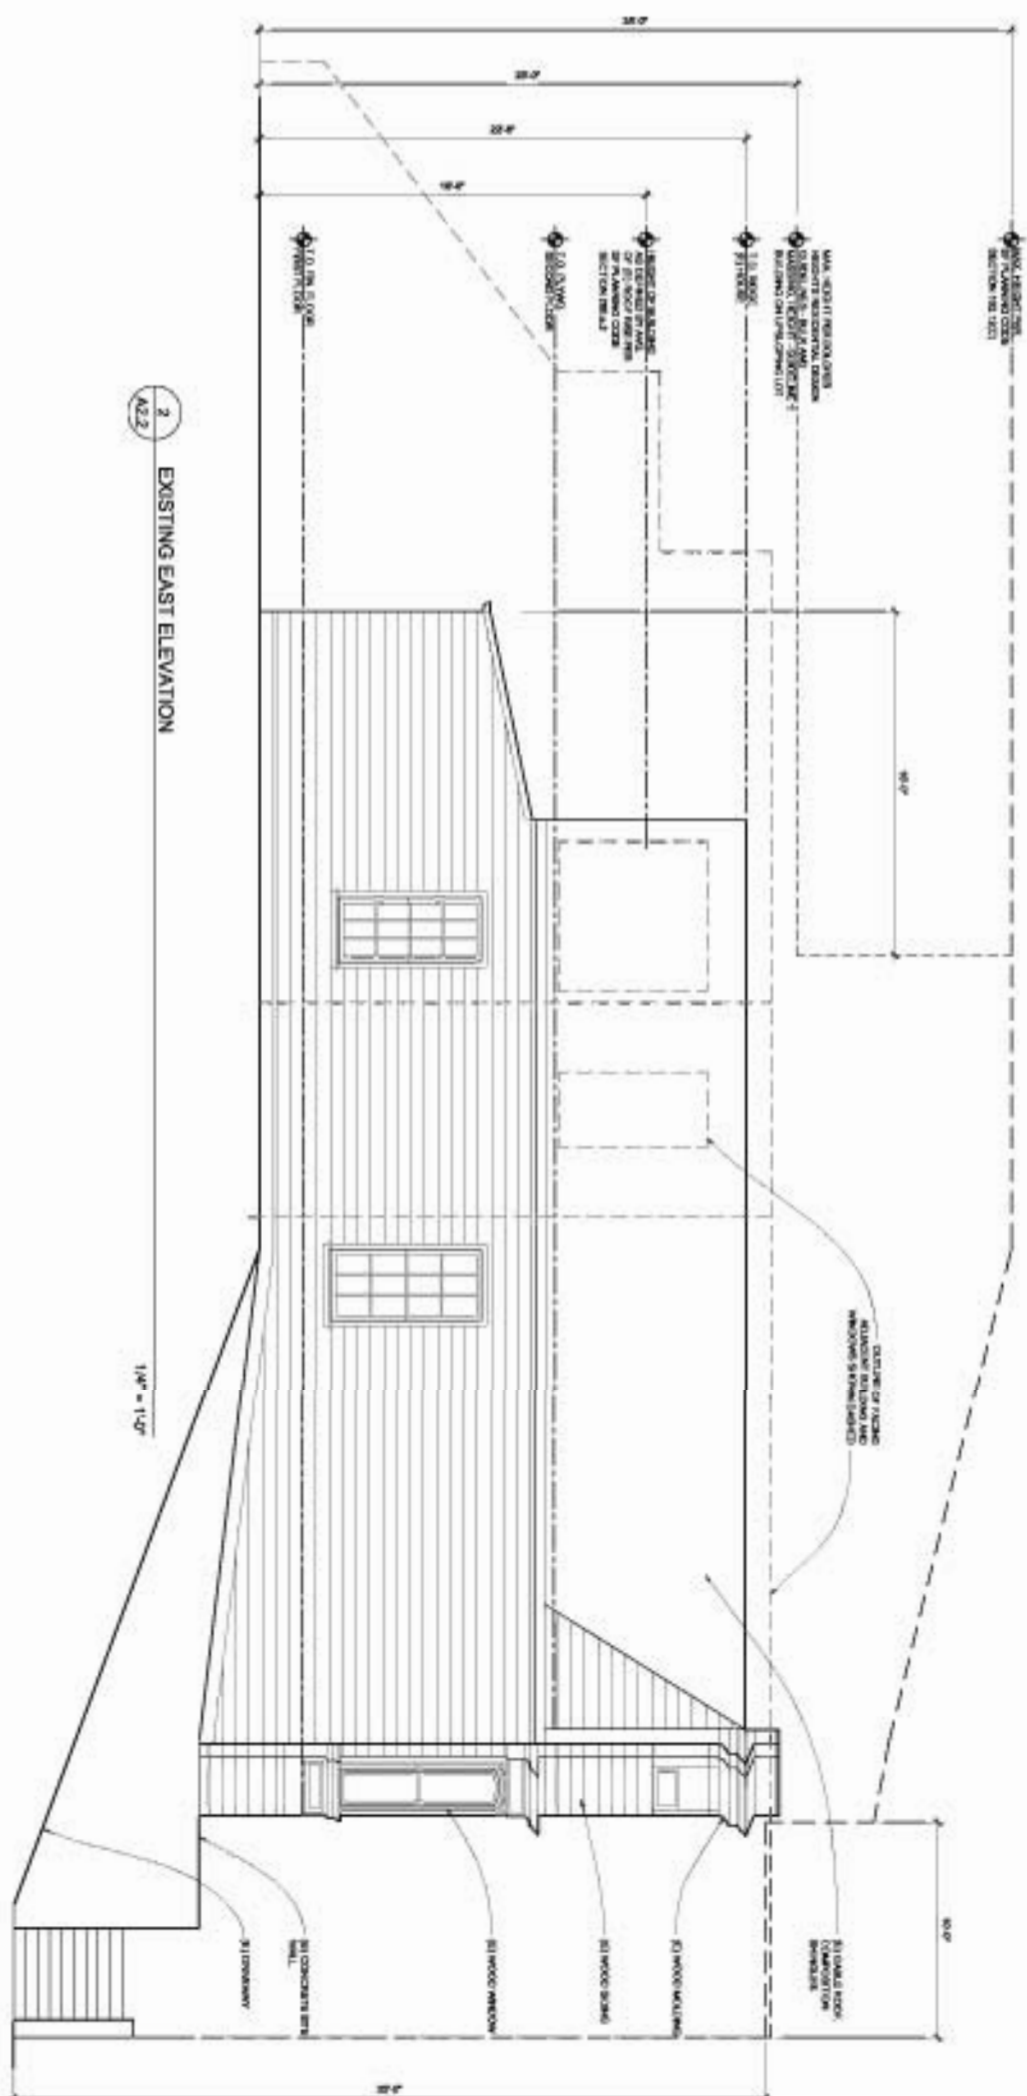[illegible]

**MULLEN RESIDENCE**  
3733 Twenty-first Street  
San Francisco, CA 94114  
Block 3621, Lot 079

**Architecture**  
tel 415.863.4134  
fax 415.863.4127

**Andrew H. Mann**  
360 Langton Street  
Suite 302  
San Francisco, CA 94103

EXISTING SOUTH  
& EAST  
ELEVATIONS

**TABLE 6**

NOAL: 48 0073

100

100

## A2.2

2 A2.3	PROPOSED WEST ELEVATION
-----------	-------------------------



[illegible]

1  
A2.3

PROPOSED NORTH ELEVATION

 $1.16 \times 10^5$ 

<p>ANDY MULLEN ARCHITECT</p> <p>SCALE: AS SHOWN</p> <p>DATE: 07/14/01</p> <p>BY: A2.3</p>	<p><b>PROPOSED</b></p> <p><b>NORTH &amp; WEST</b></p> <p><b>ELEVATIONS</b></p>	<p><b>Andrew H. Mann</b>          360 Langton Street          Suite 302          San Francisco, CA 94103</p>	<p><b>Architecture</b>          tel 415.863.4134          fax 415.863.4127</p>	<p><b>MULLEN RESIDENCE</b>          3733 Twenty-first Street          San Francisco, CA 94114          Block 3621, Lot 079</p>
---	--	--	--	--

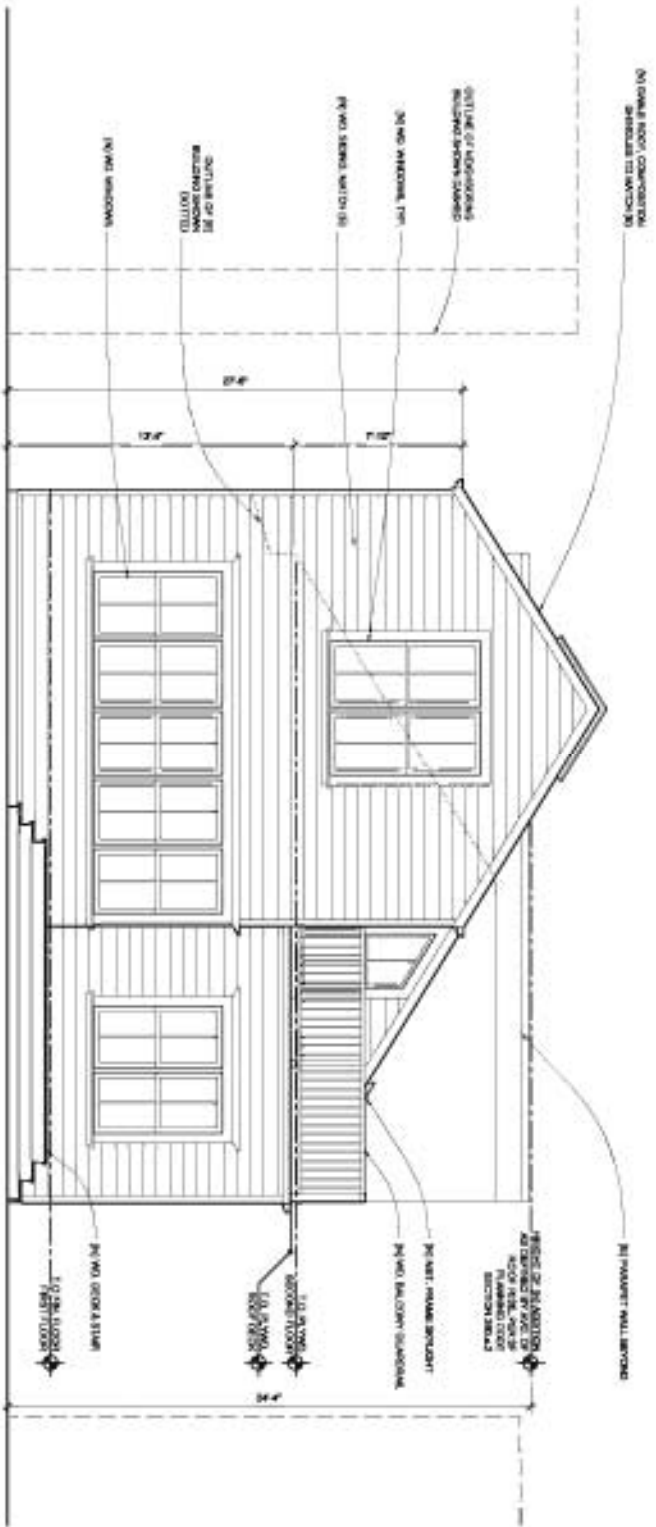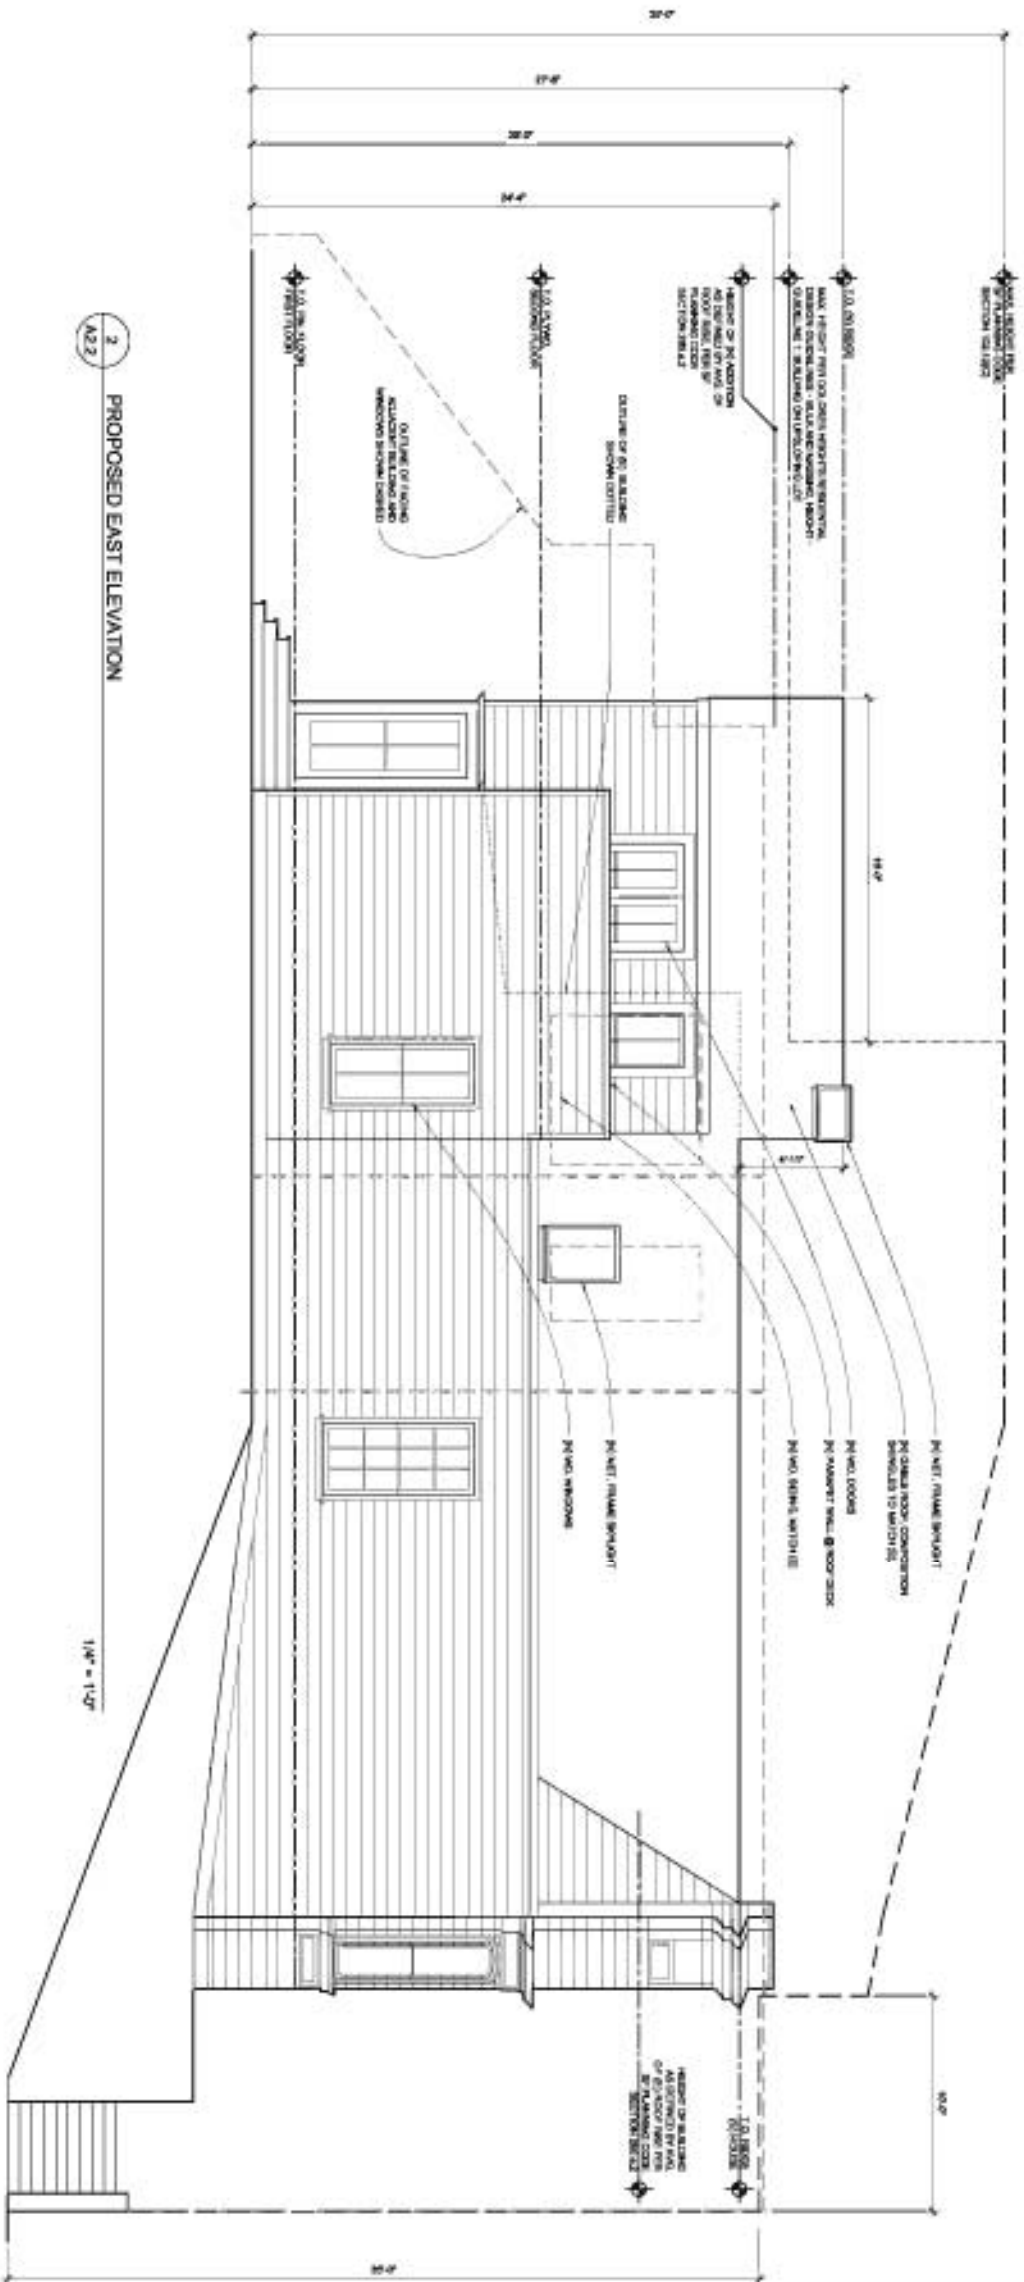

DATE: 10/1/01	SHEET: 1
PROJECT: MULLEN RESIDENCE	SCALE: 1/4\" = 1'-0"
DESIGNER: ANDREW H. MANN	DATE: 10/1/01
CLIENT: MULLEN RESIDENCE	PROJECT: MULLEN RESIDENCE
LOCATION: 3733 TWENTY-FIRST STREET, SAN FRANCISCO, CA 94114	PROJECT: MULLEN RESIDENCE

**MULLEN RESIDENCE**  
3733 Twenty-first Street  
San Francisco, CA 94114  
Block 3621, Lot 079

**Architecture**  
tel 415.863.4134  
fax 415.863.4127

**Andrew H. Mann**  
360 Langton Street  
Suite 302  
San Francisco, CA 94103

**PROPOSED SOUTH & EAST ELEVATIONS**

**A2.4**