


PROJECT DATA
 ZONING: ZONING DISTRICT RH-2, HEIGHT & BULK DISTRICT 65-X
 PARCEL (BLOCK/LOT): 4081/001B, SAN FRANCISCO, CA 94110
 ADDRESS: 2104 BRYANT STREET, SAN FRANCISCO, CA 94110
 BUILDING CODE: 2019 CALIFORNIA BUILDING CODE
 WITH SAN FRANCISCO AMENDMENTS
 CLASSIFICATION: OCCUPANCY R3, CONSTRUCTION TYPE VB


BUILDING AREA:
 EXISTING 778 SF
 PROPOSED 930 SF
 1ST FLOOR: 0 SF
 2ND FLOOR: 0 SF
 154 SF

CONTACTS
 ARCHITECT: MALCOLM DAVIS ARCHITECTURE
 CONTACT: ALEO PETROS
 PROPRIETOR'S LICENSE #C23744
 2130 FOLSOM STREET
 SAN FRANCISCO, CA 94110
 PHONE: 415.552.1515

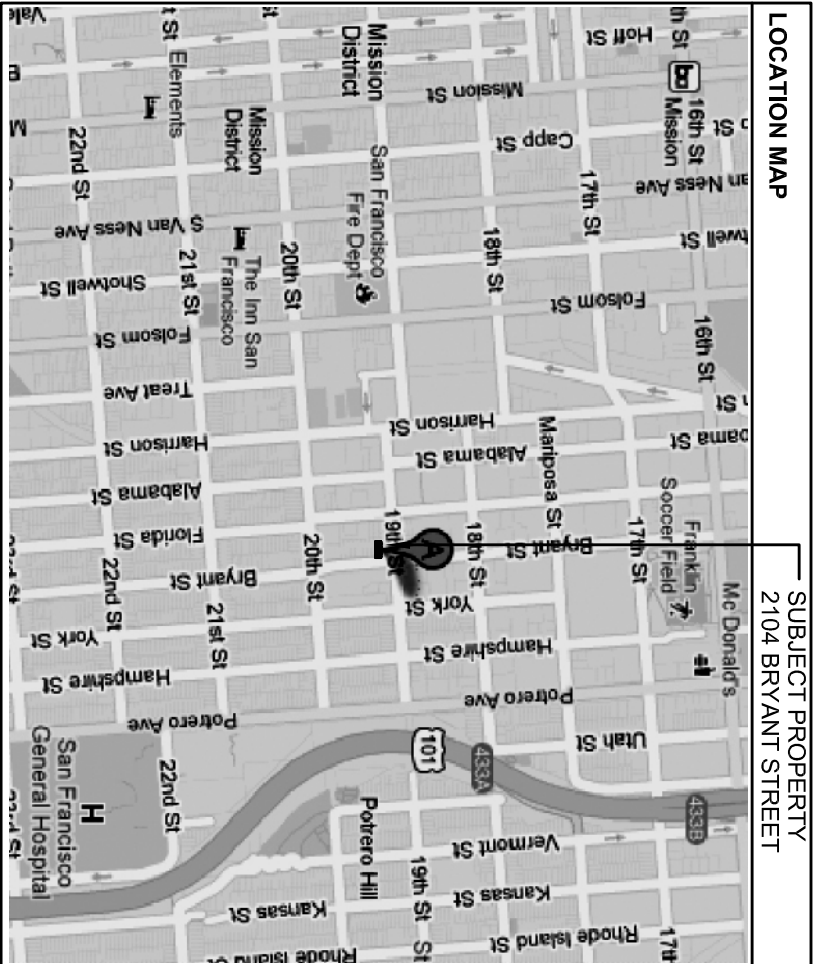

DRAWING INDEX	SHEET #	SHEET TITLE
A0.0		TITLE, PROJECT DATA, SITE PLAN EXISTING & PROPOSED
A1.0		EXISTING/ DEMO PLANS
A1.1		EXISTING ELEVATIONS
A2.0		PROPOSED PLANS
A3.1		PROPOSED ELEVATIONS

SCOPE OF WORK
 DEMOLITION OF (E) HOUSE AS SHOWN IN DRAWINGS, ADDITION OF
 EXISTING/ DEMO PLANS, NEW BATHROOM, NEW LIGHT FIXTURES, NEW
 SKYLIGHTS, EXISTING FACADE TO REMAIN.

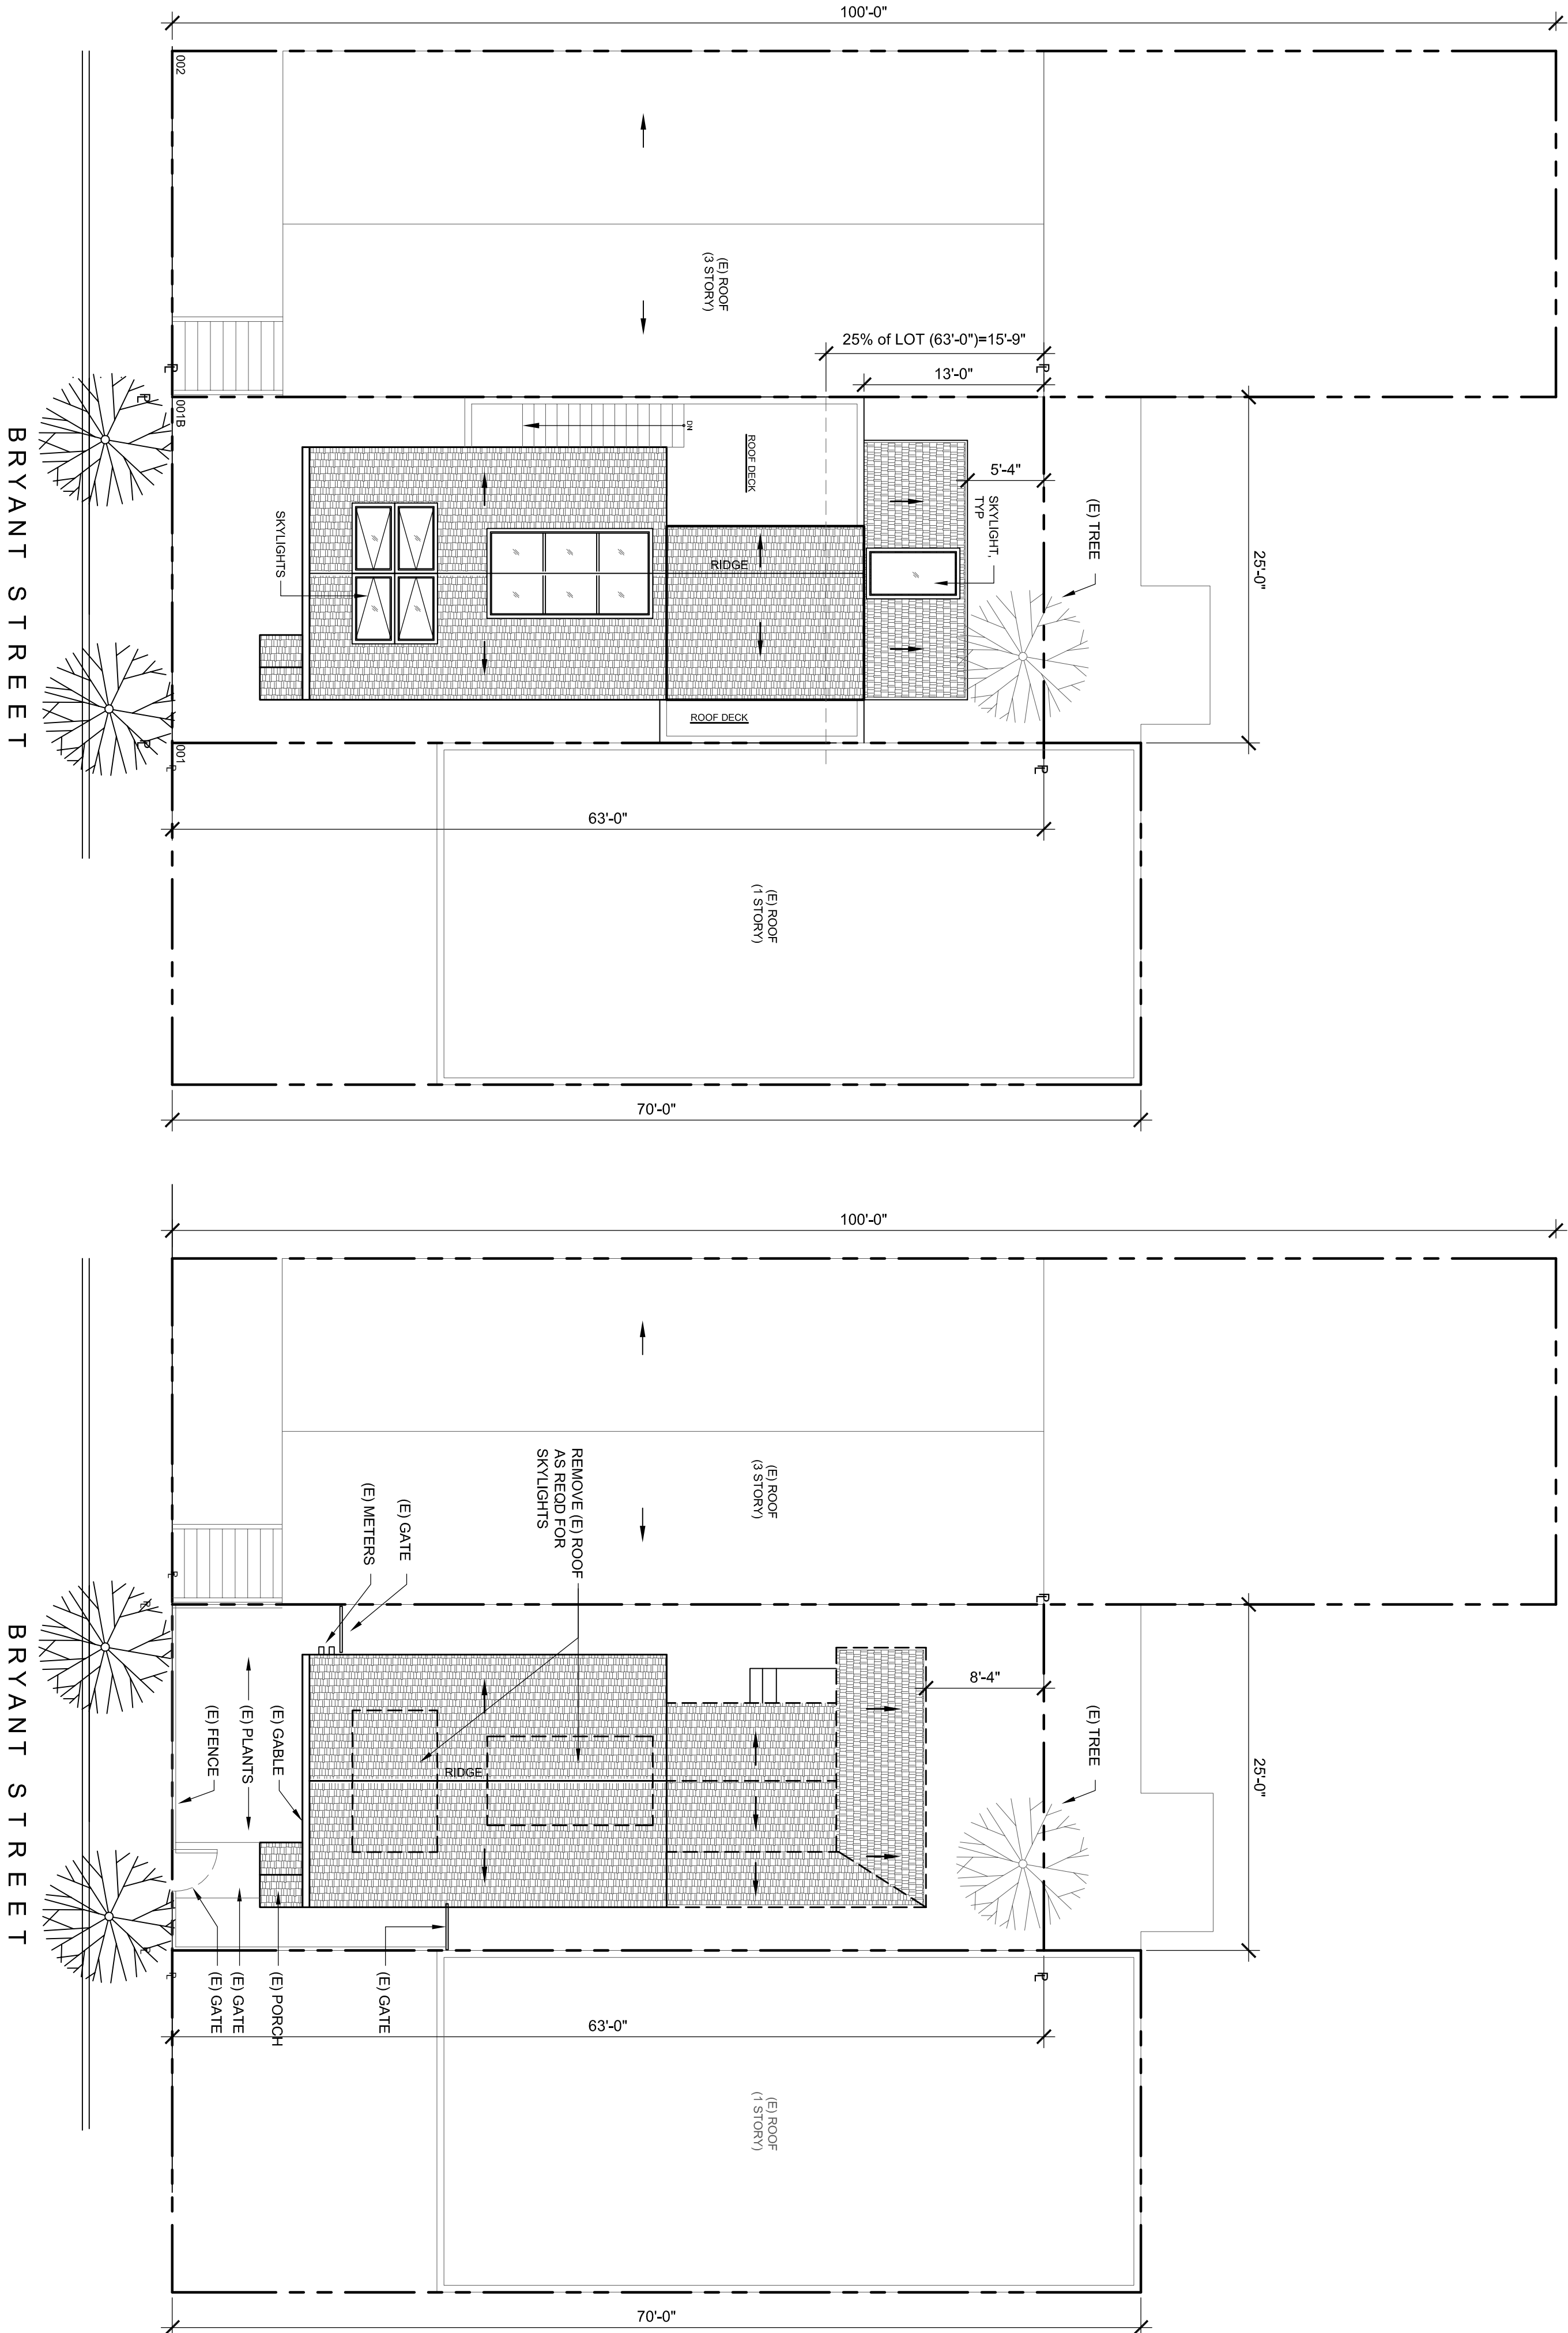

2 PROPOSED SITE PLAN
 1/8"=1'-0"

1 (E) DEMO SITE PLAN
 1/8"=1'-0"

MDA MALCOLM DAVIS
 ARCHITECTURE

2130 FOLSOM STREET, SAN FRANCISCO, CA 94110
 T : 415.552.1515 | F : 415.552.1616 | WWW.MDARCH.NET

SWITZKY RESIDENCE

2104 BRYANT STREET
 SAN FRANCISCO, CA 94110
 PARCEL 4081/001B

ARCHITECT
MDA MALCOLM DAVIS
 ARCHITECTURE
 2130 FOLSOM STREET
 SAN FRANCISCO, CA 94110
 T : 415.552.1515
 F : 415.552.1616
 W : MDARCH.NET

ISSUED FOR
 SITE PERMIT
 --07.11.13--

TITLE
 SHEET

DRAWN BY: AP
 FOR NAME: DATE:

SCALE: -

SHEET

A0.0

SWITZKY RESIDENCE

2104 BRYANT STREET
SAN FRANCISCO, CA 94110
PARCEL 4081/001B

ARCHITECT
MDA MALCOLM DAVIS
ARCHITECTURE
2130 FOLSOM STREET
SAN FRANCISCO, CA 94110
T : 415.552.1515
F : 415.552.1616
W : MDAARCH.NET


ISSUED FOR
SITE PERMIT
--07.11.13--

EXISTING/
DEMO
PLANS

DRAWN BY
AP FOR NAME
SWITZKY

SCALE
AS NOTED DATE

A1.0

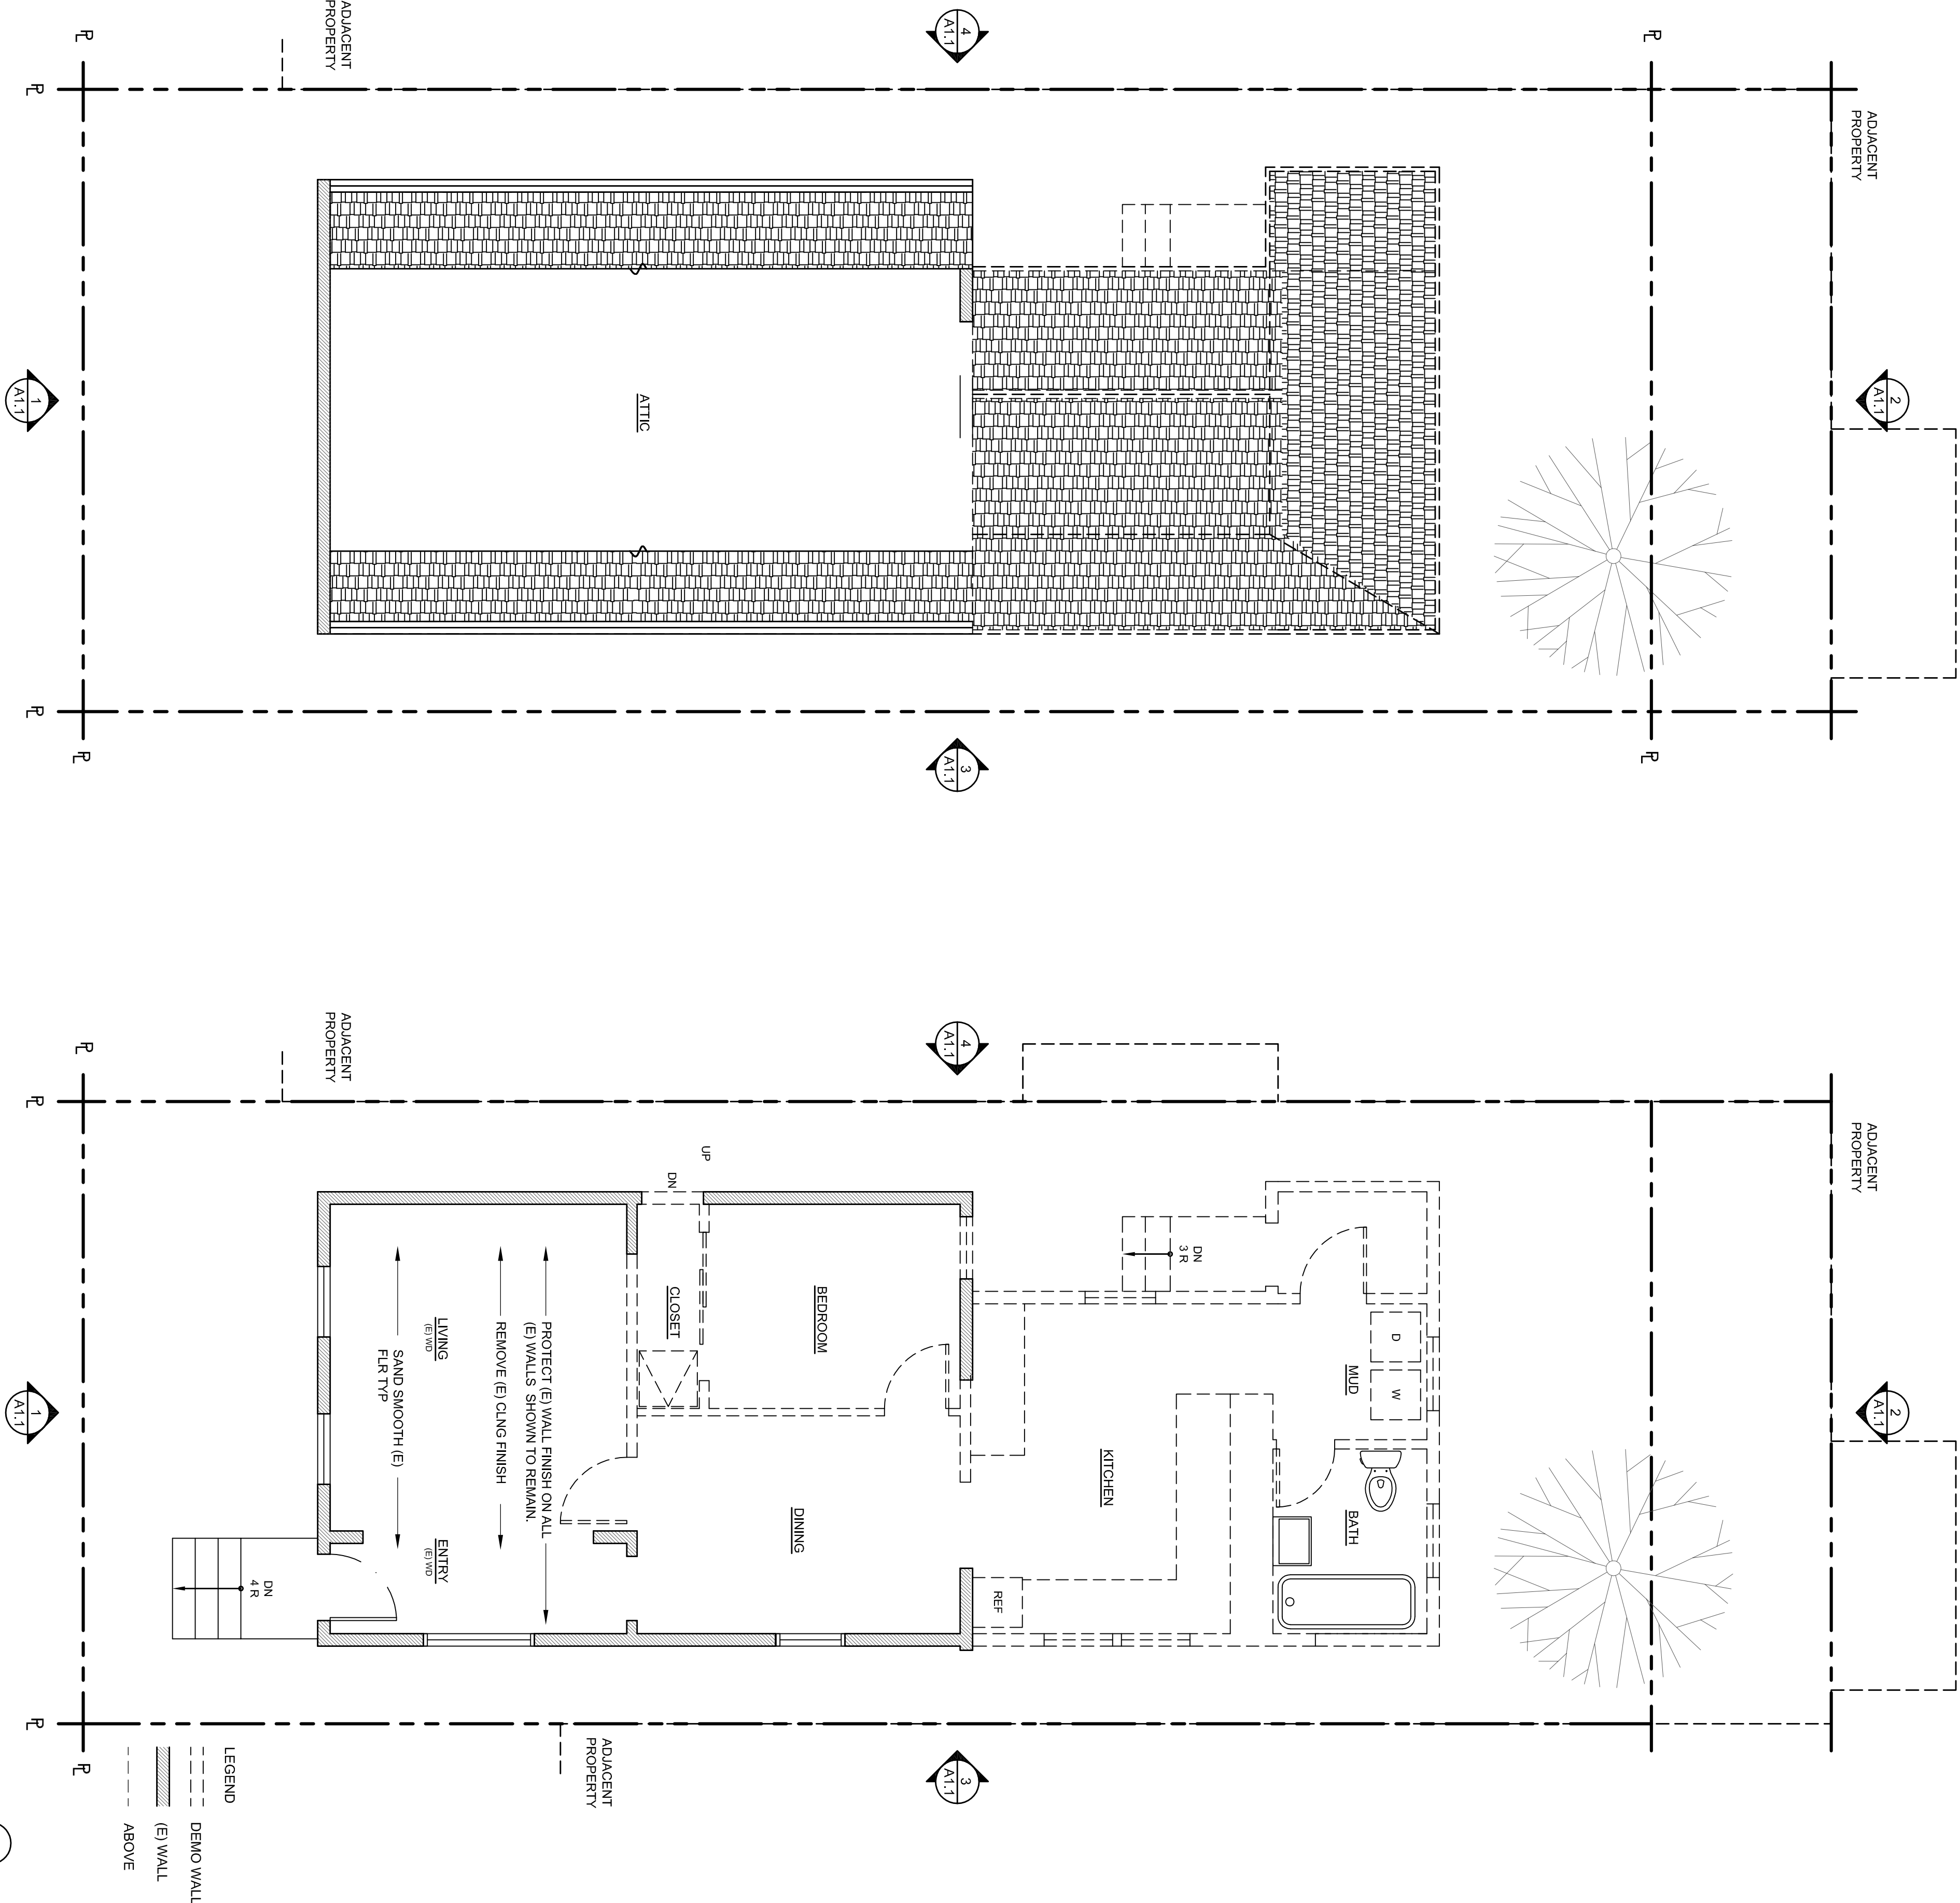

2 SECOND FLOOR PLAN

1 FIRST FLOOR PLAN

2104 BRYANT STREET
SAN FRANCISCO, CA 94110
PARCEL 4081/001B

SWITZKY RESIDENCE

ARCHITECT
MDA MALCOLM DAVIS
ARCHITECTURE
2130 FOLSOM STREET
SAN FRANCISCO, CA 94110
T : 415.552.1515
F : 415.552.1616
W : MDAARCH.NET

ISSUED FOR
SITE PERMIT
--07.11.13--


EXISTING ELEVATIONS

DRAWN BY
AP


FOR NAME
SWITZKY

SCALE
AS NOTED

A1.1

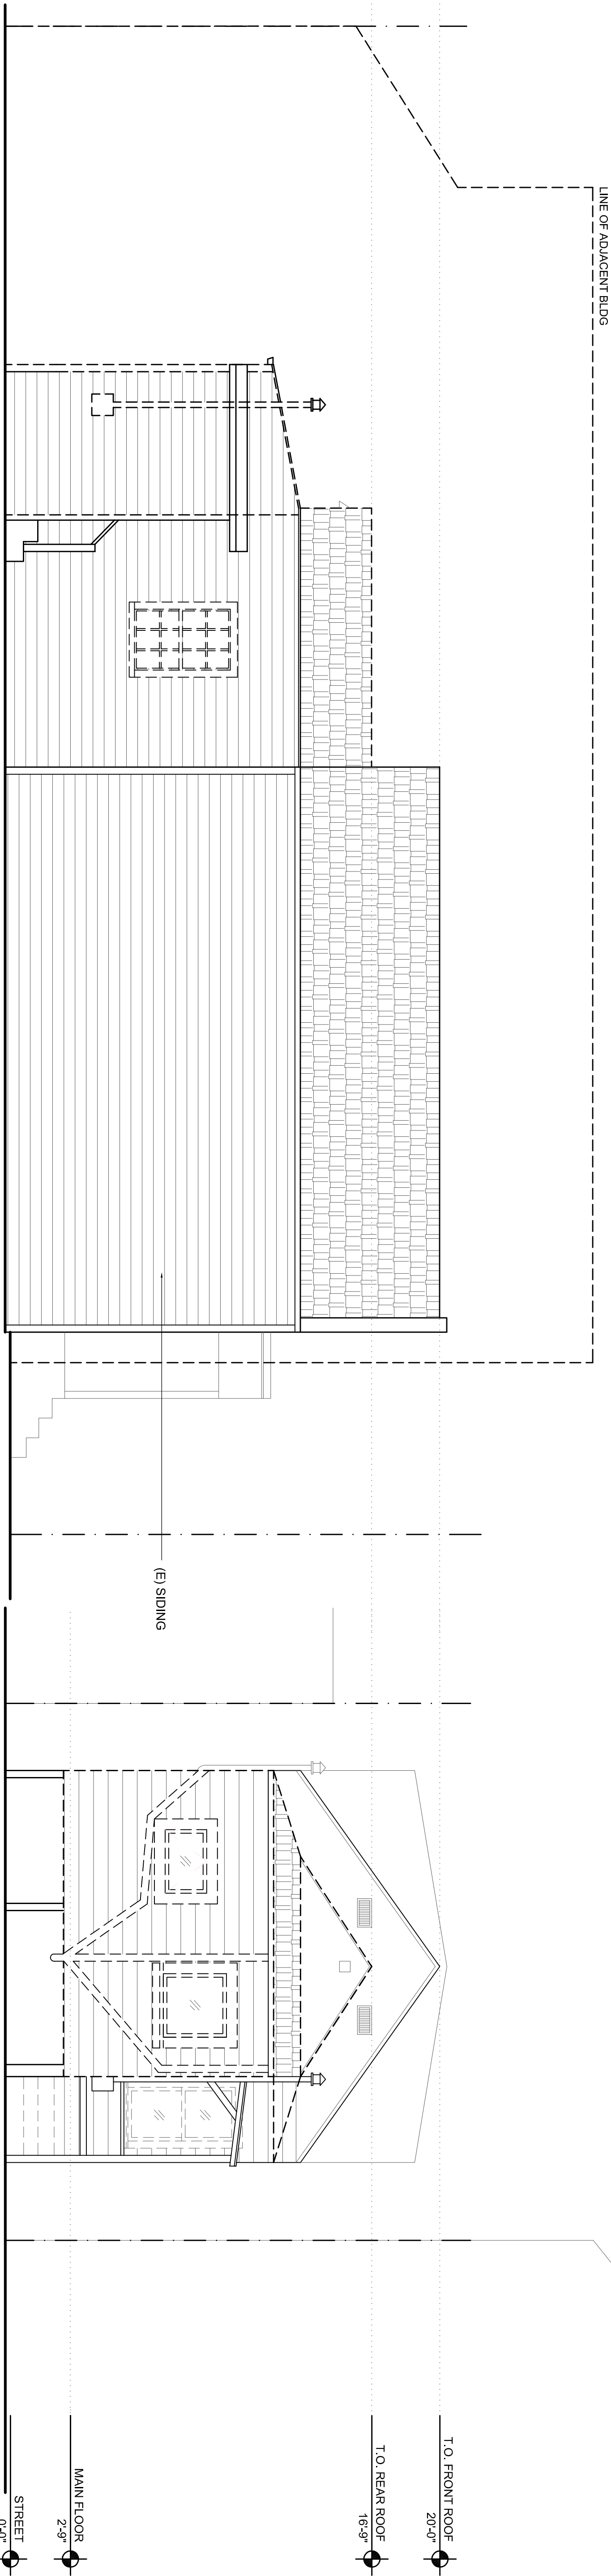

4 EXISTING SIDE ELEVATION (SOUTH)
1/4"=1'-0"

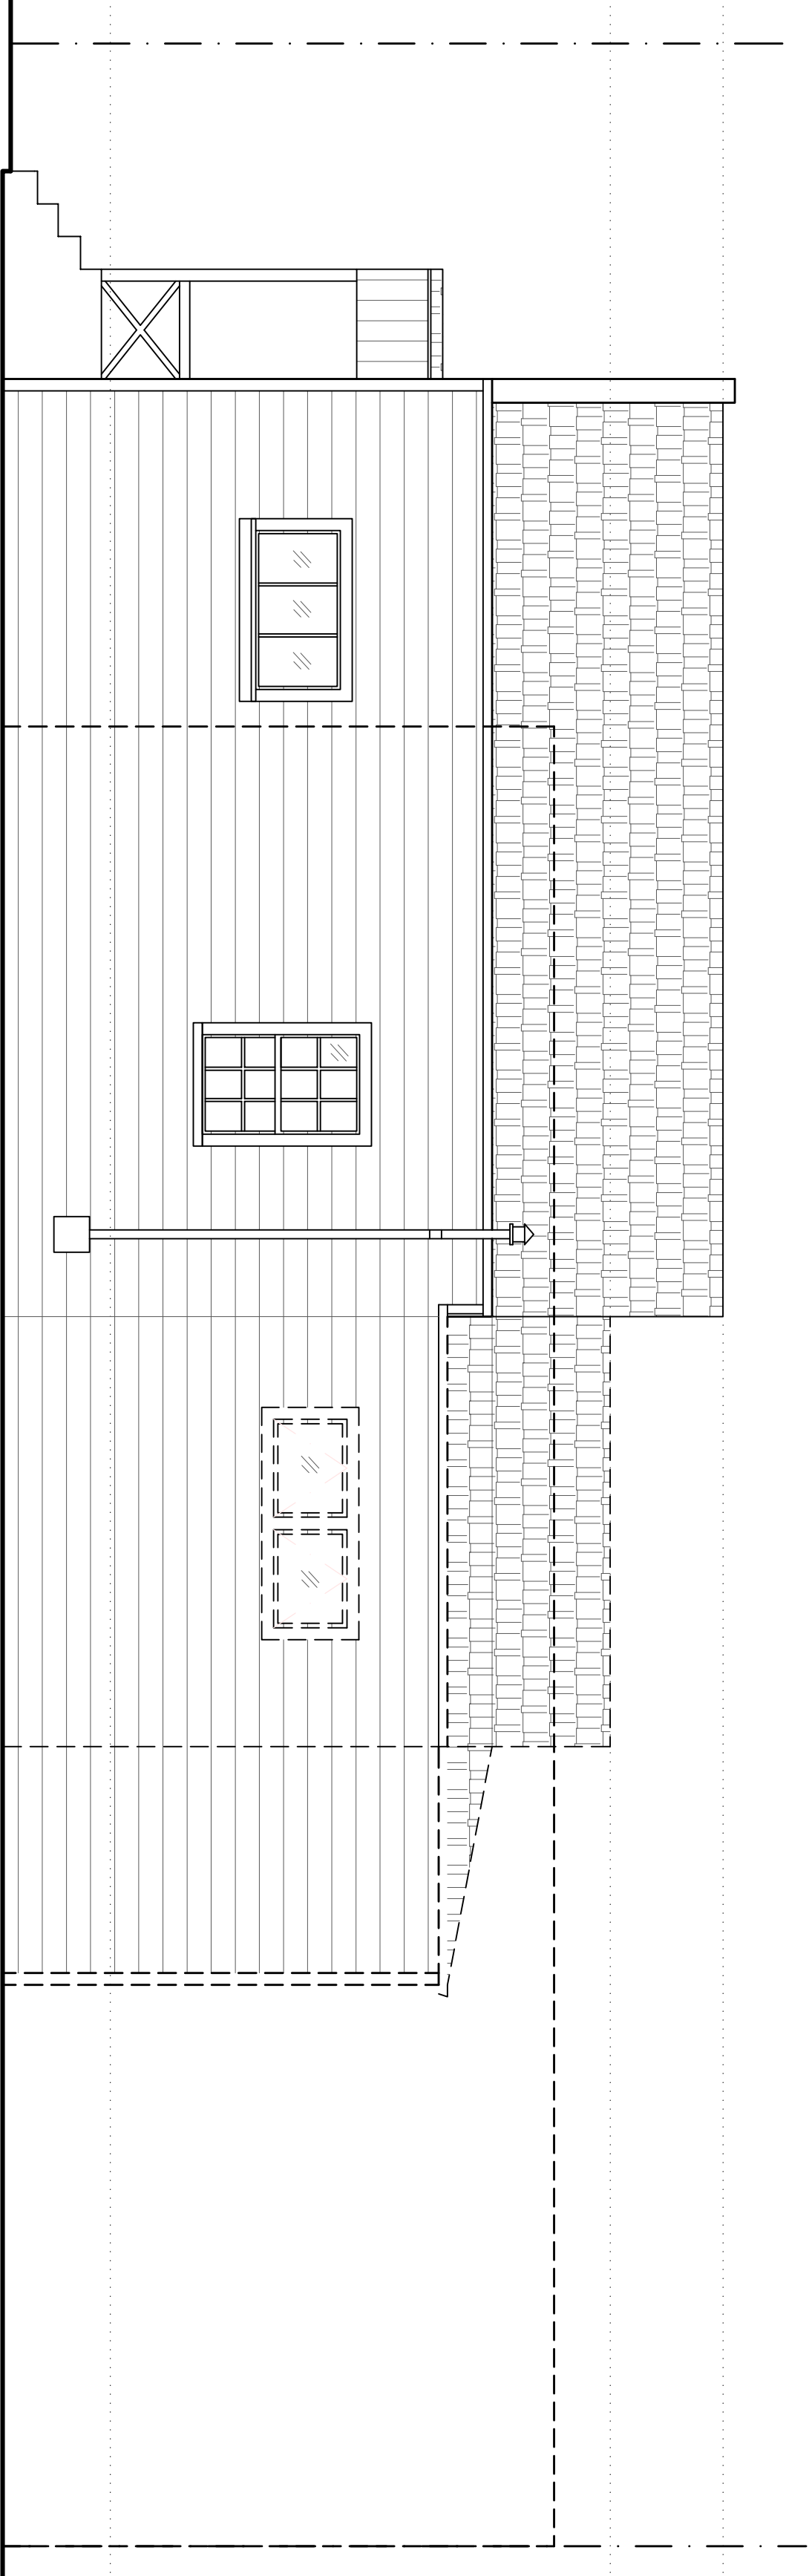

3 EXISTING SIDE ELEVATION (NORTH)
1/4"=1'-0"



1 EXISTING FRONT ELEVATION (EAST)
1/4"=1'-0"

2104 BRYANT STREET
SAN FRANCISCO, CA 94110
PARCEL 4081/001B

SWITZKY RESIDENCE


ARCHITECT
MDA MALCOLM DAVIS
ARCHITECTURE
2130 FOLSOM STREET
SAN FRANCISCO, CA 94110
T : 415.552.1515
F : 415.552.1616
W : MDAARCH.NET

ISSUED FOR
SITE PERMIT
--07.11.13--


PROPOSED ELEVATIONS

DRAWN BY	FOR NAME	TITLE
AP	SWITZKY	
SCALE	DATE	
AS NOTED		

A3.1

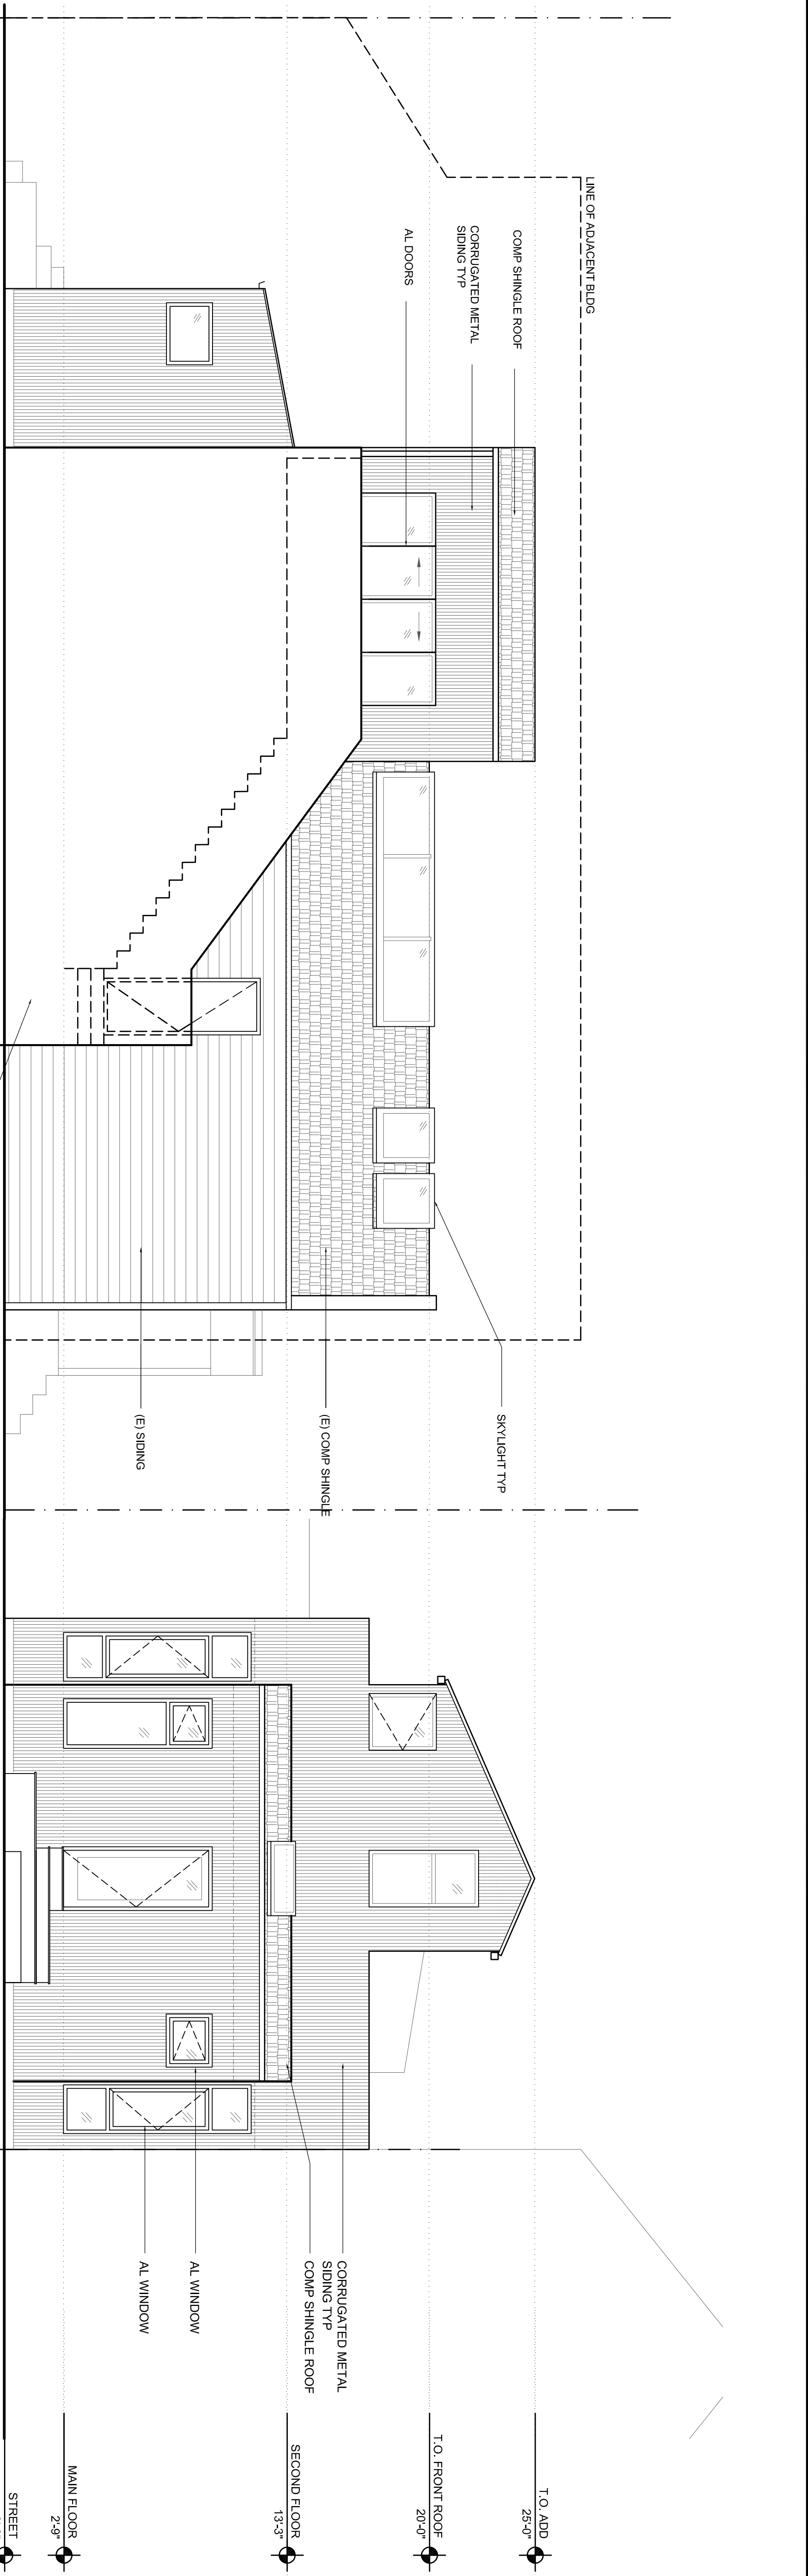


2 PROPOSED REAR ELEVATION (WEST)
1/4"=1'-0"

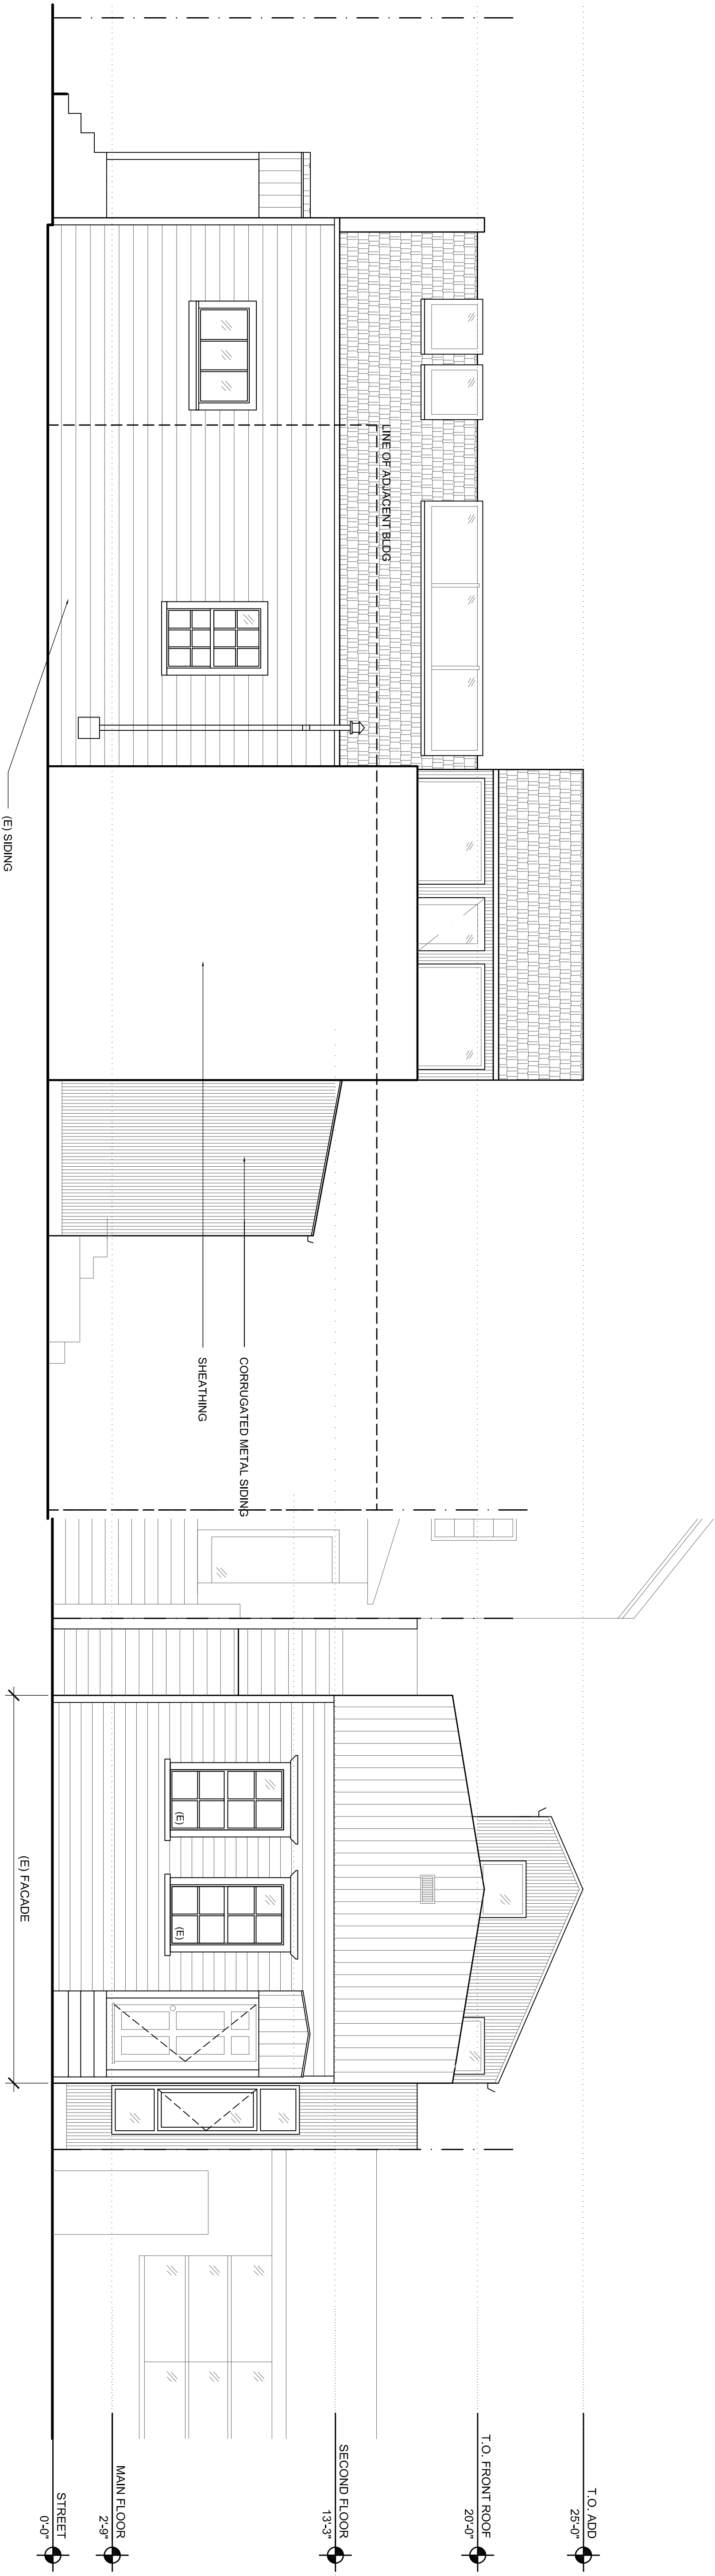

1 PROPOSED FRONT ELEVATION (EAST)
1/4"=1'-0"



4 PROPOSED SIDE ELEVATION (SOUTH)
1/4"=1'-0"

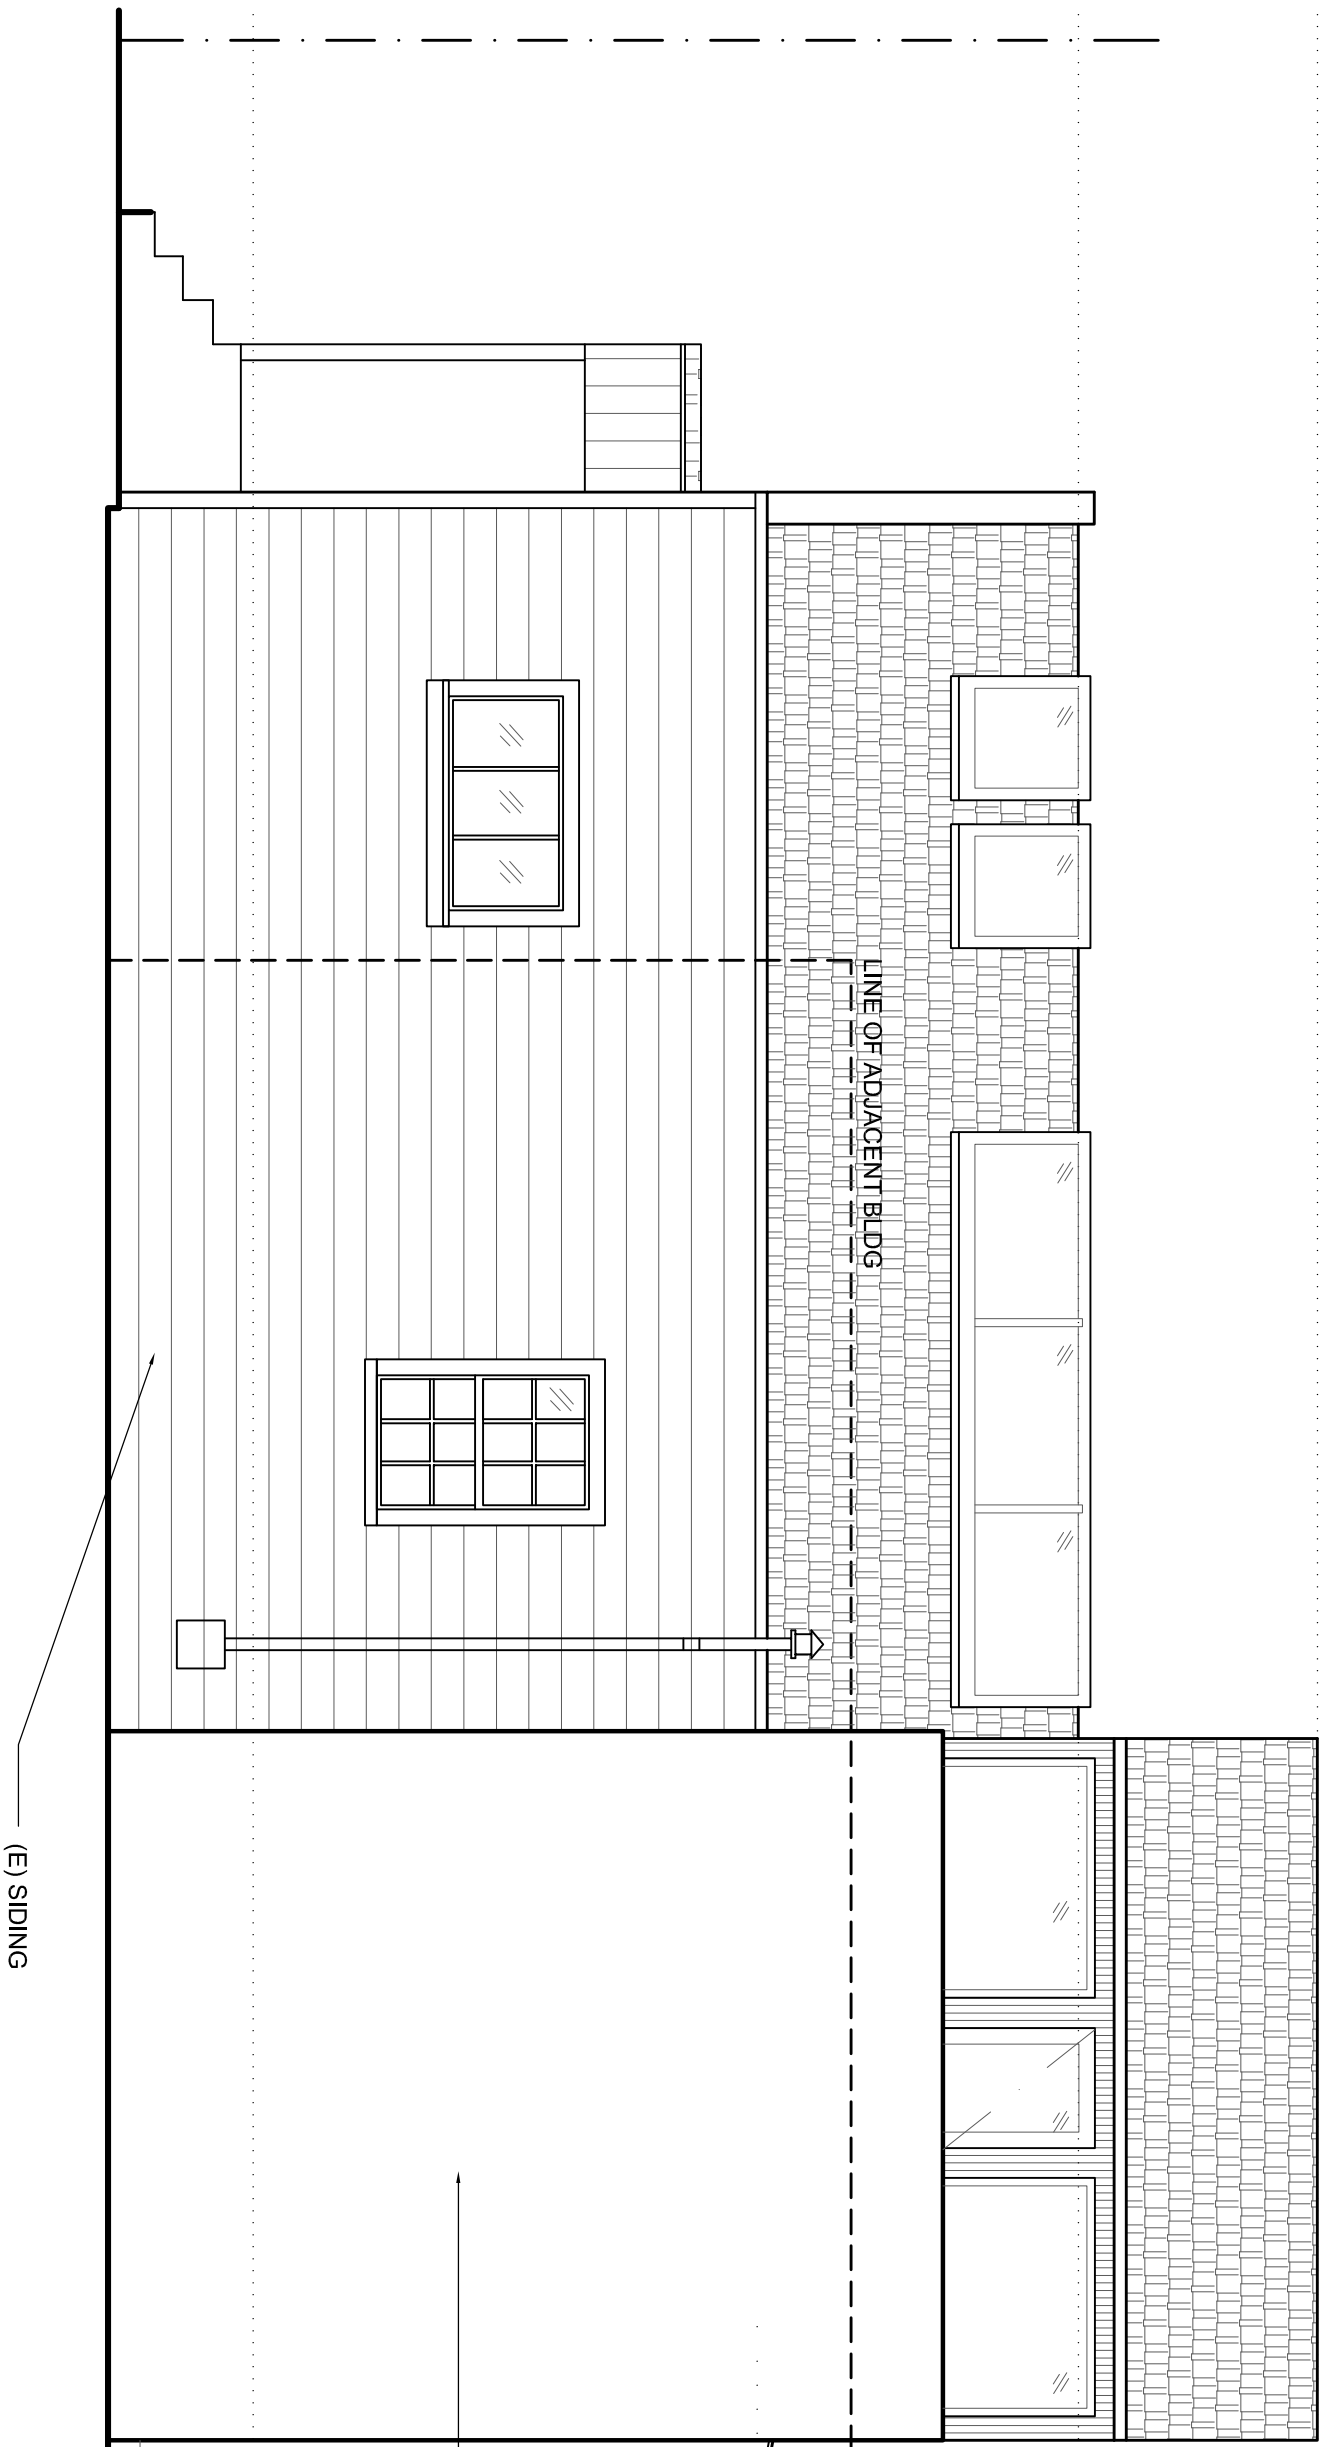

3 PROPOSED SIDE ELEVATION (NORTH)
1/4"=1'-0"