


Initial Design from the Showplace Square Open Space Plan (2009-10)

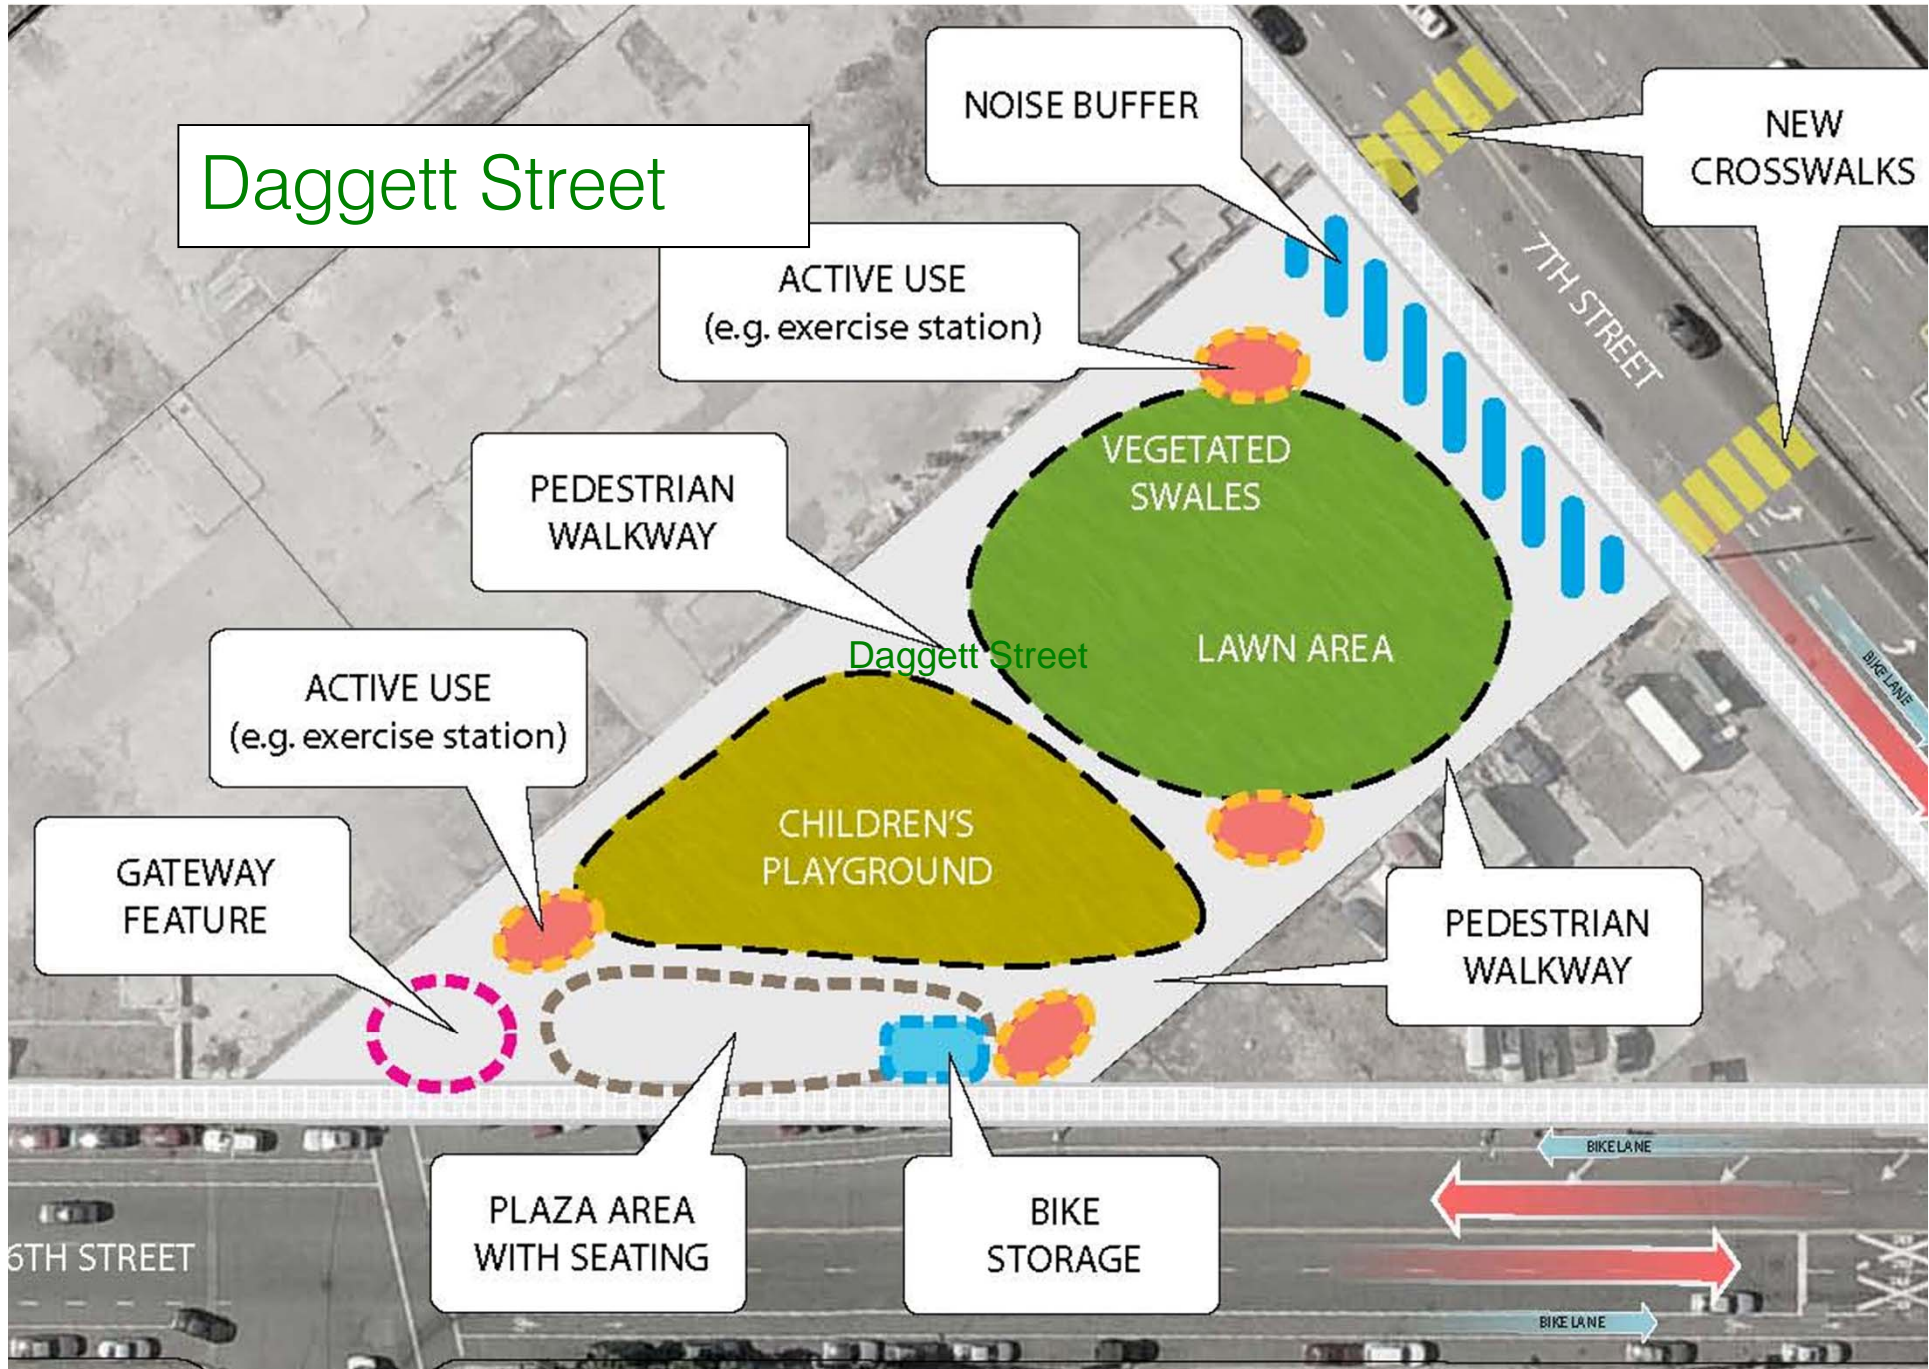

DAGGETT PLACE PARK: PROPOSED PLAN



- ① Play Area - with play area surfacing and play features
- ② Lawn with Gentle Landform
- ③ Dog Run with 4' Fence and Gate
- ④ Screen Wall Feature at 7th Street
- ⑤ Planting/Stormwater Treatment Area (shrubs and groundcover)
- ⑥ Built-In Seating and Planters - social seating arrangements
- ⑦ Built-In Seating at Edge
- ⑧ Gateway Feature
- ⑨ Arbor Shade Structure - with power and lighting for community events
- ⑩ Cafe Seating Area
- ⑪ Concrete Paving
- ⑫ Bike Parking
- ⑬ Bus Shelter
- ⑭ One Way Travel Lane - with flush curb, detectable warning and bollards
- ⑮ Parallel Parking (11 total spaces)

SCALE: 1/16"=1'-0"

Archstone + Cherokee + UGD
David Baker + Partners Architects
CMG landscape architecture



DAGGETT PLACE PARK

Eastern Neighborhoods CAC Presentation 7.18.2011

PARK PROGRAMS




Community Play Zone

Lawn & Dog Run

Gateway & Plaza


PLAY ZONE

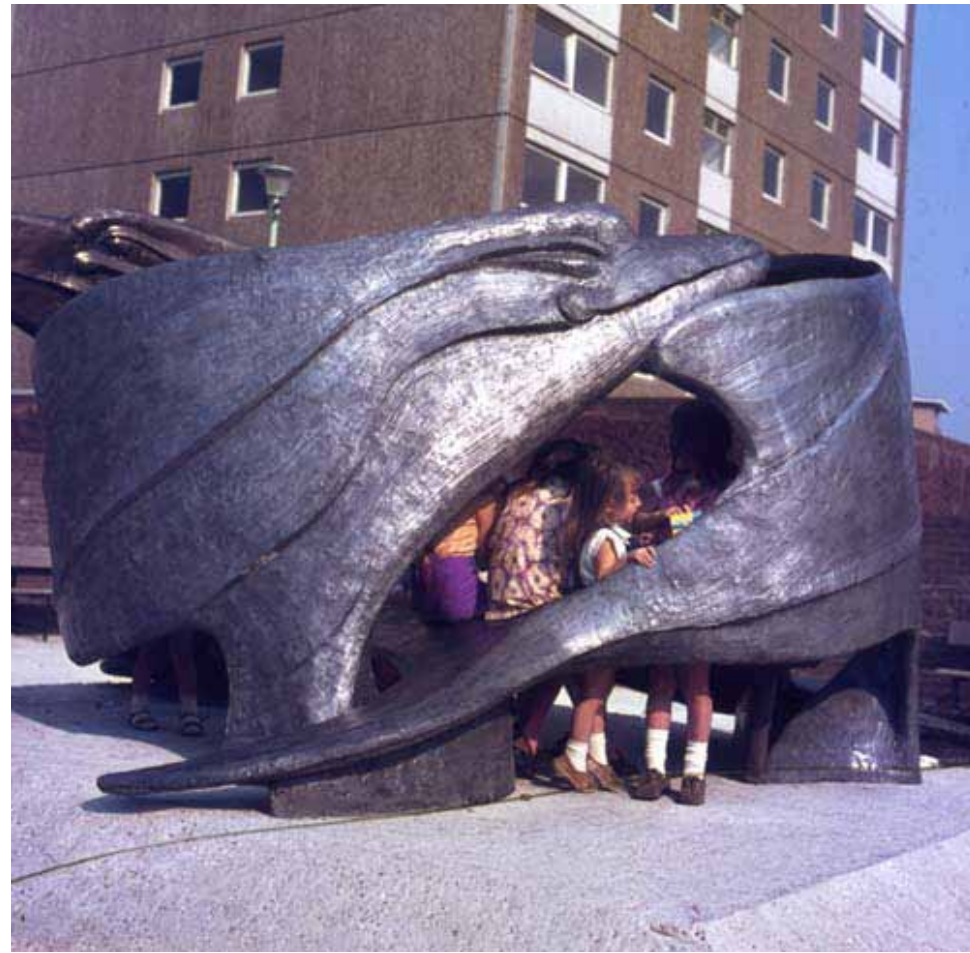



2 CROSS SECTION AT LAWN

SCALE: 1/8"=1'-0"

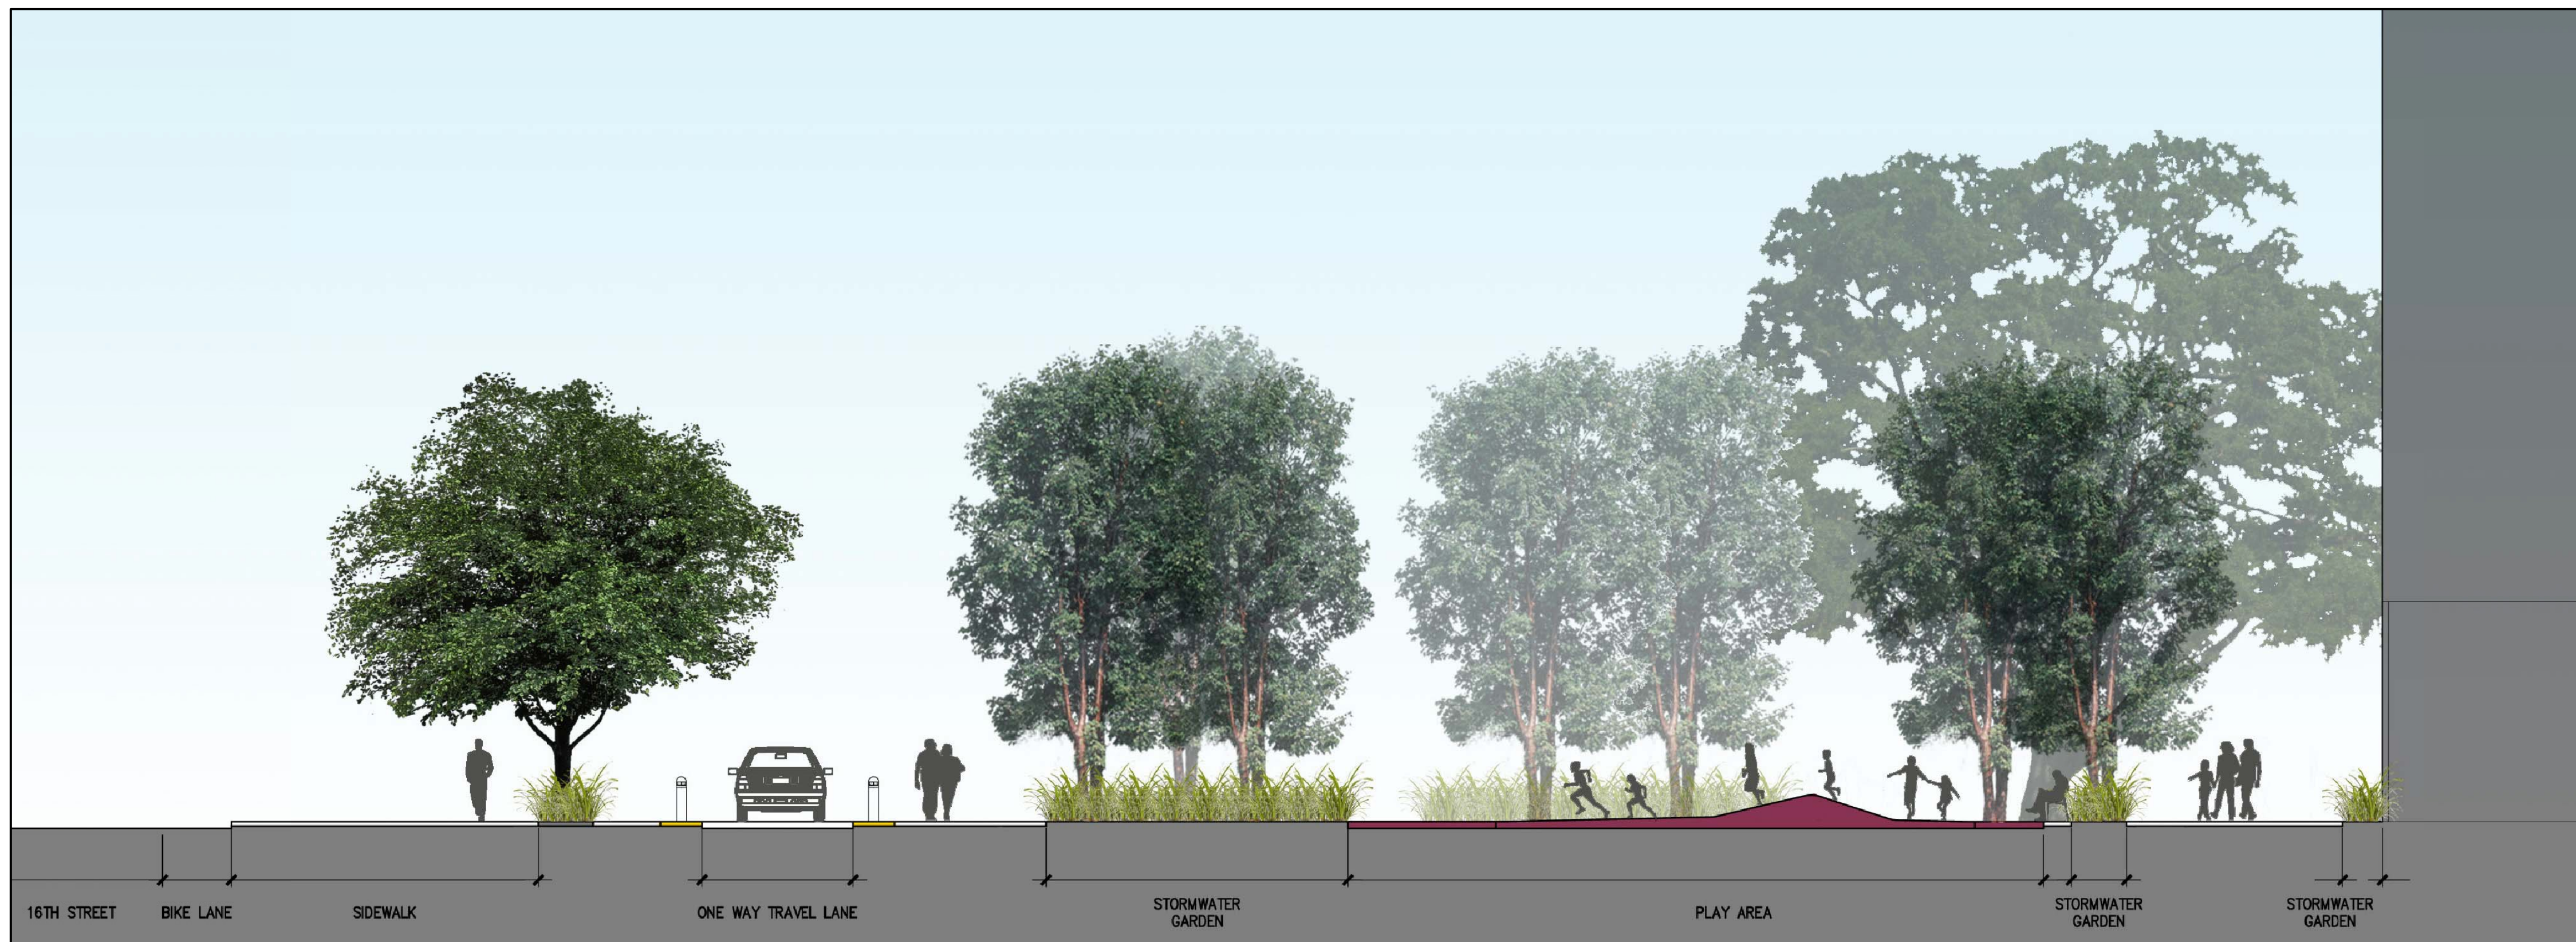

1 CROSS SECTION AT PLAY AREA

SCALE: 1/8"=1'-0"

