




Alt A: D4D




Alt C: Proposed

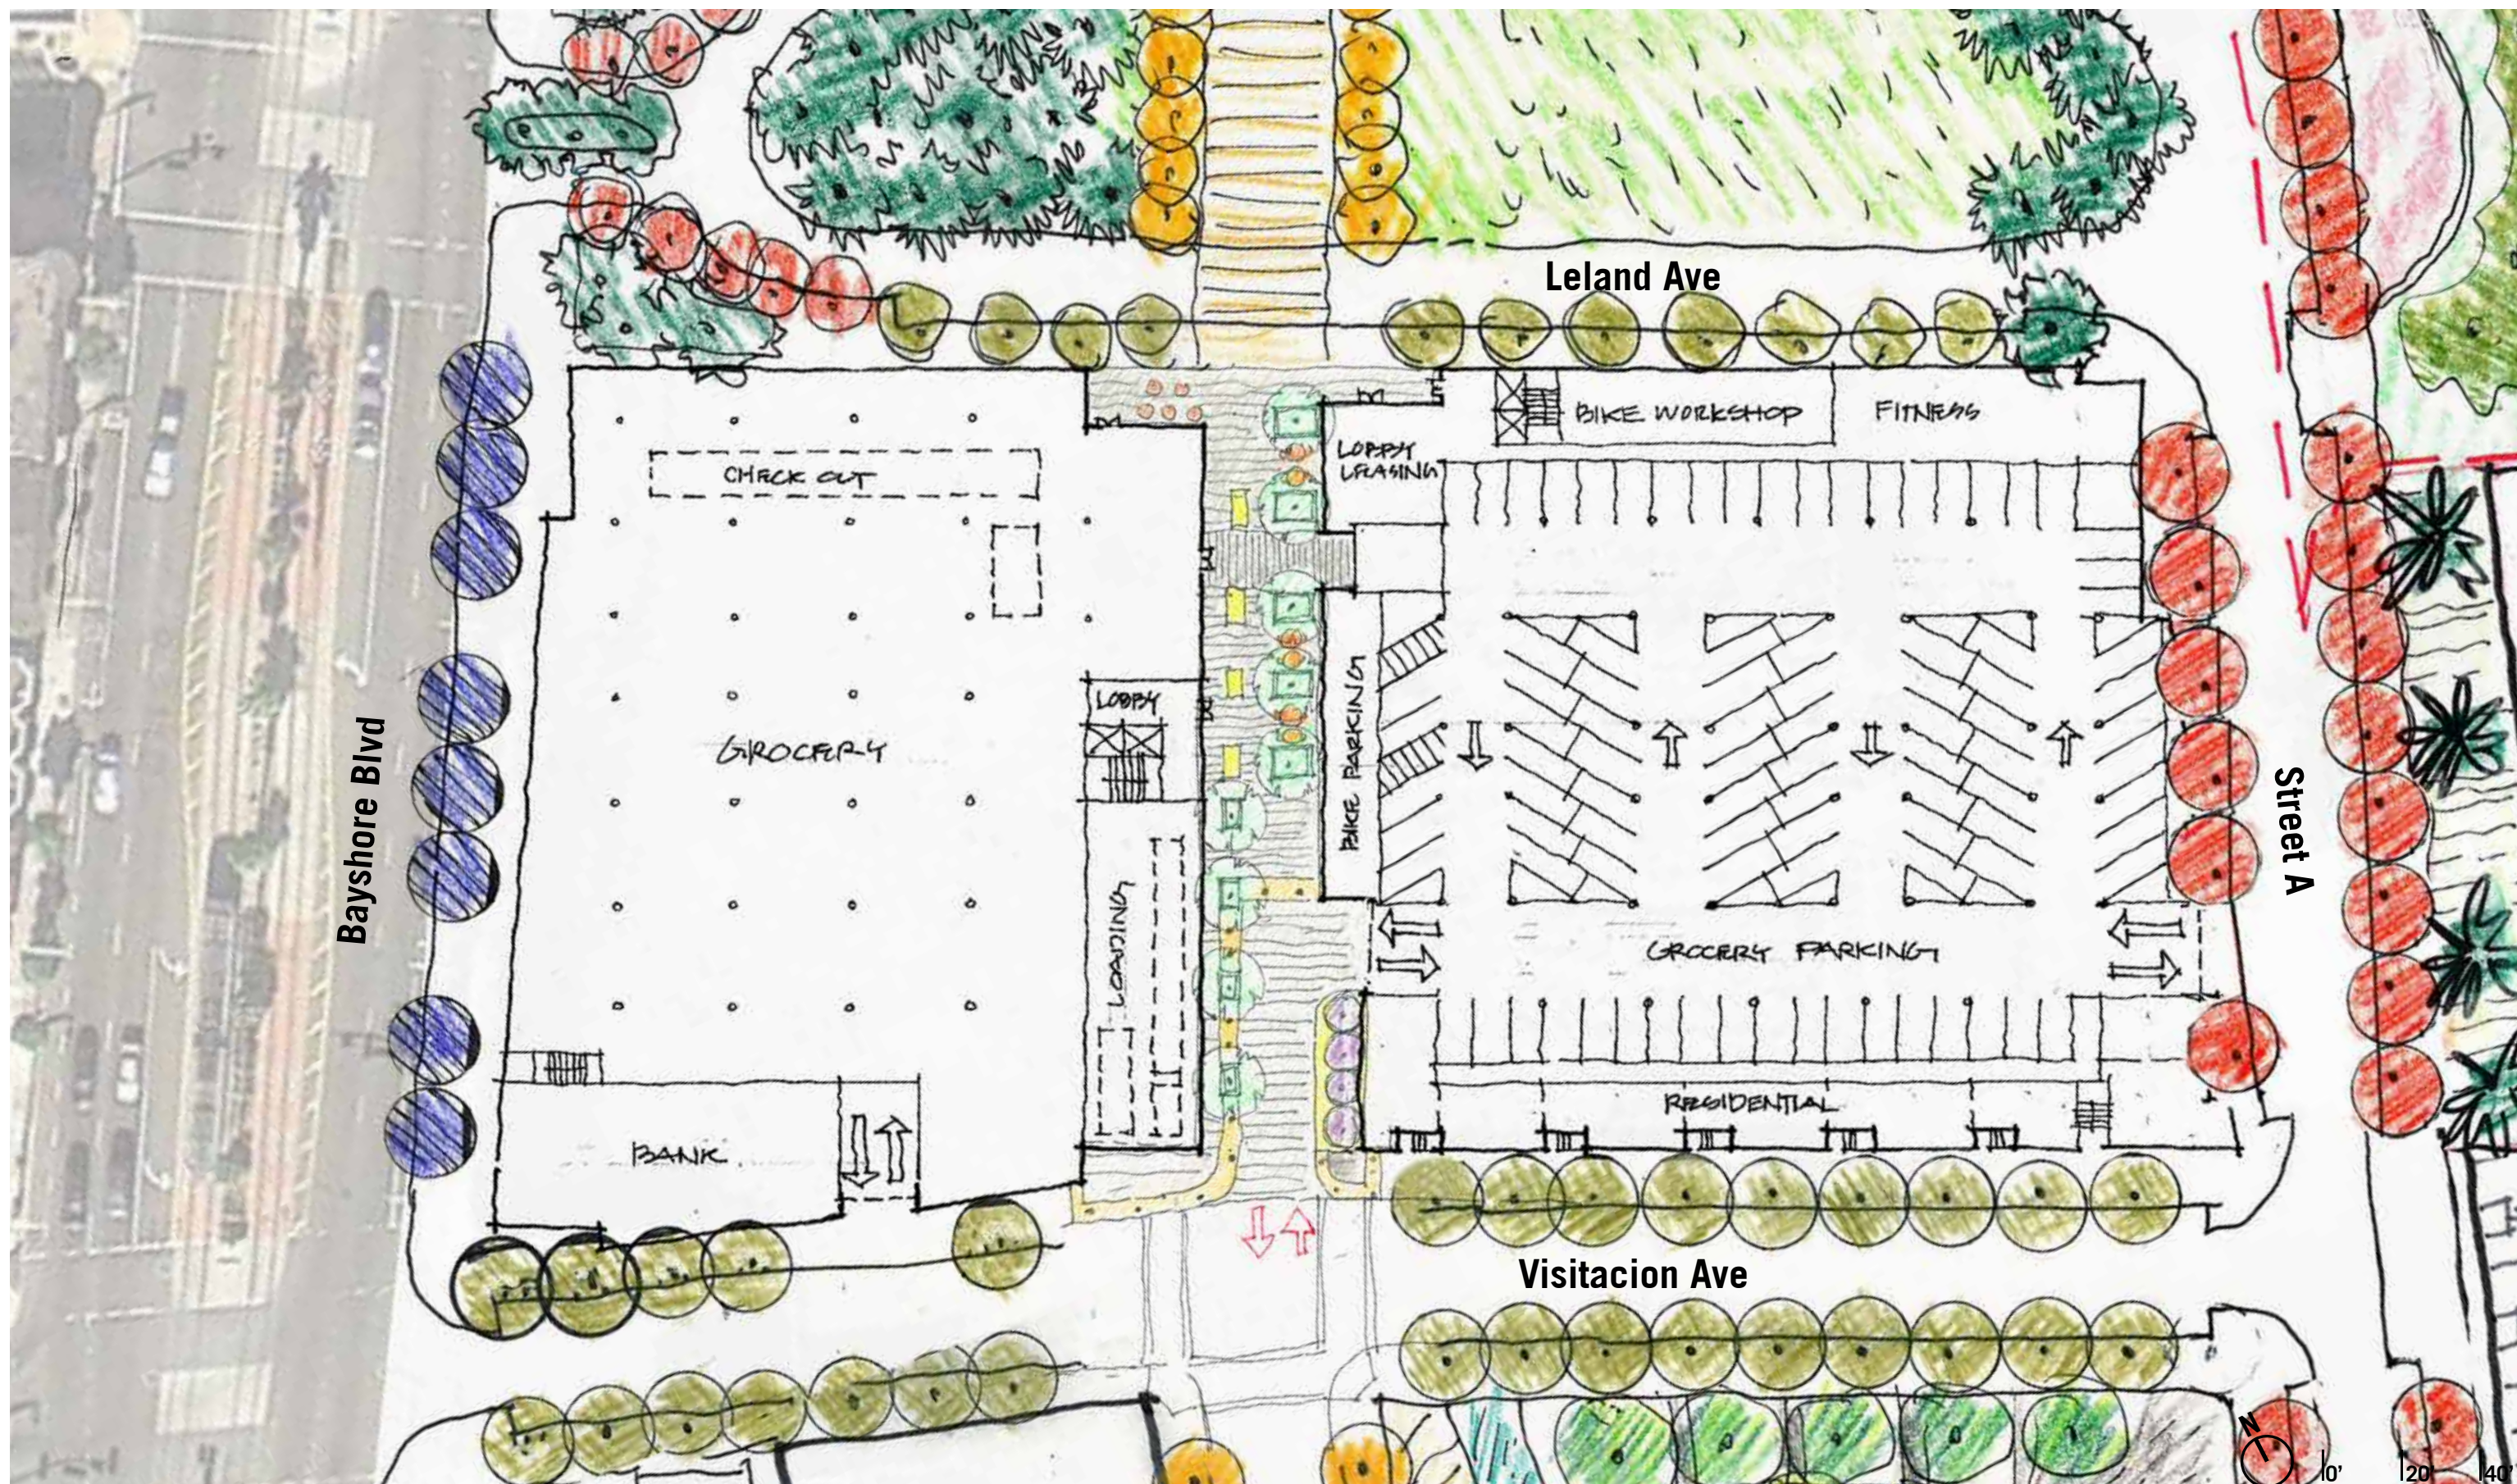

Parcel 1 Layout

Nov 13, 2012

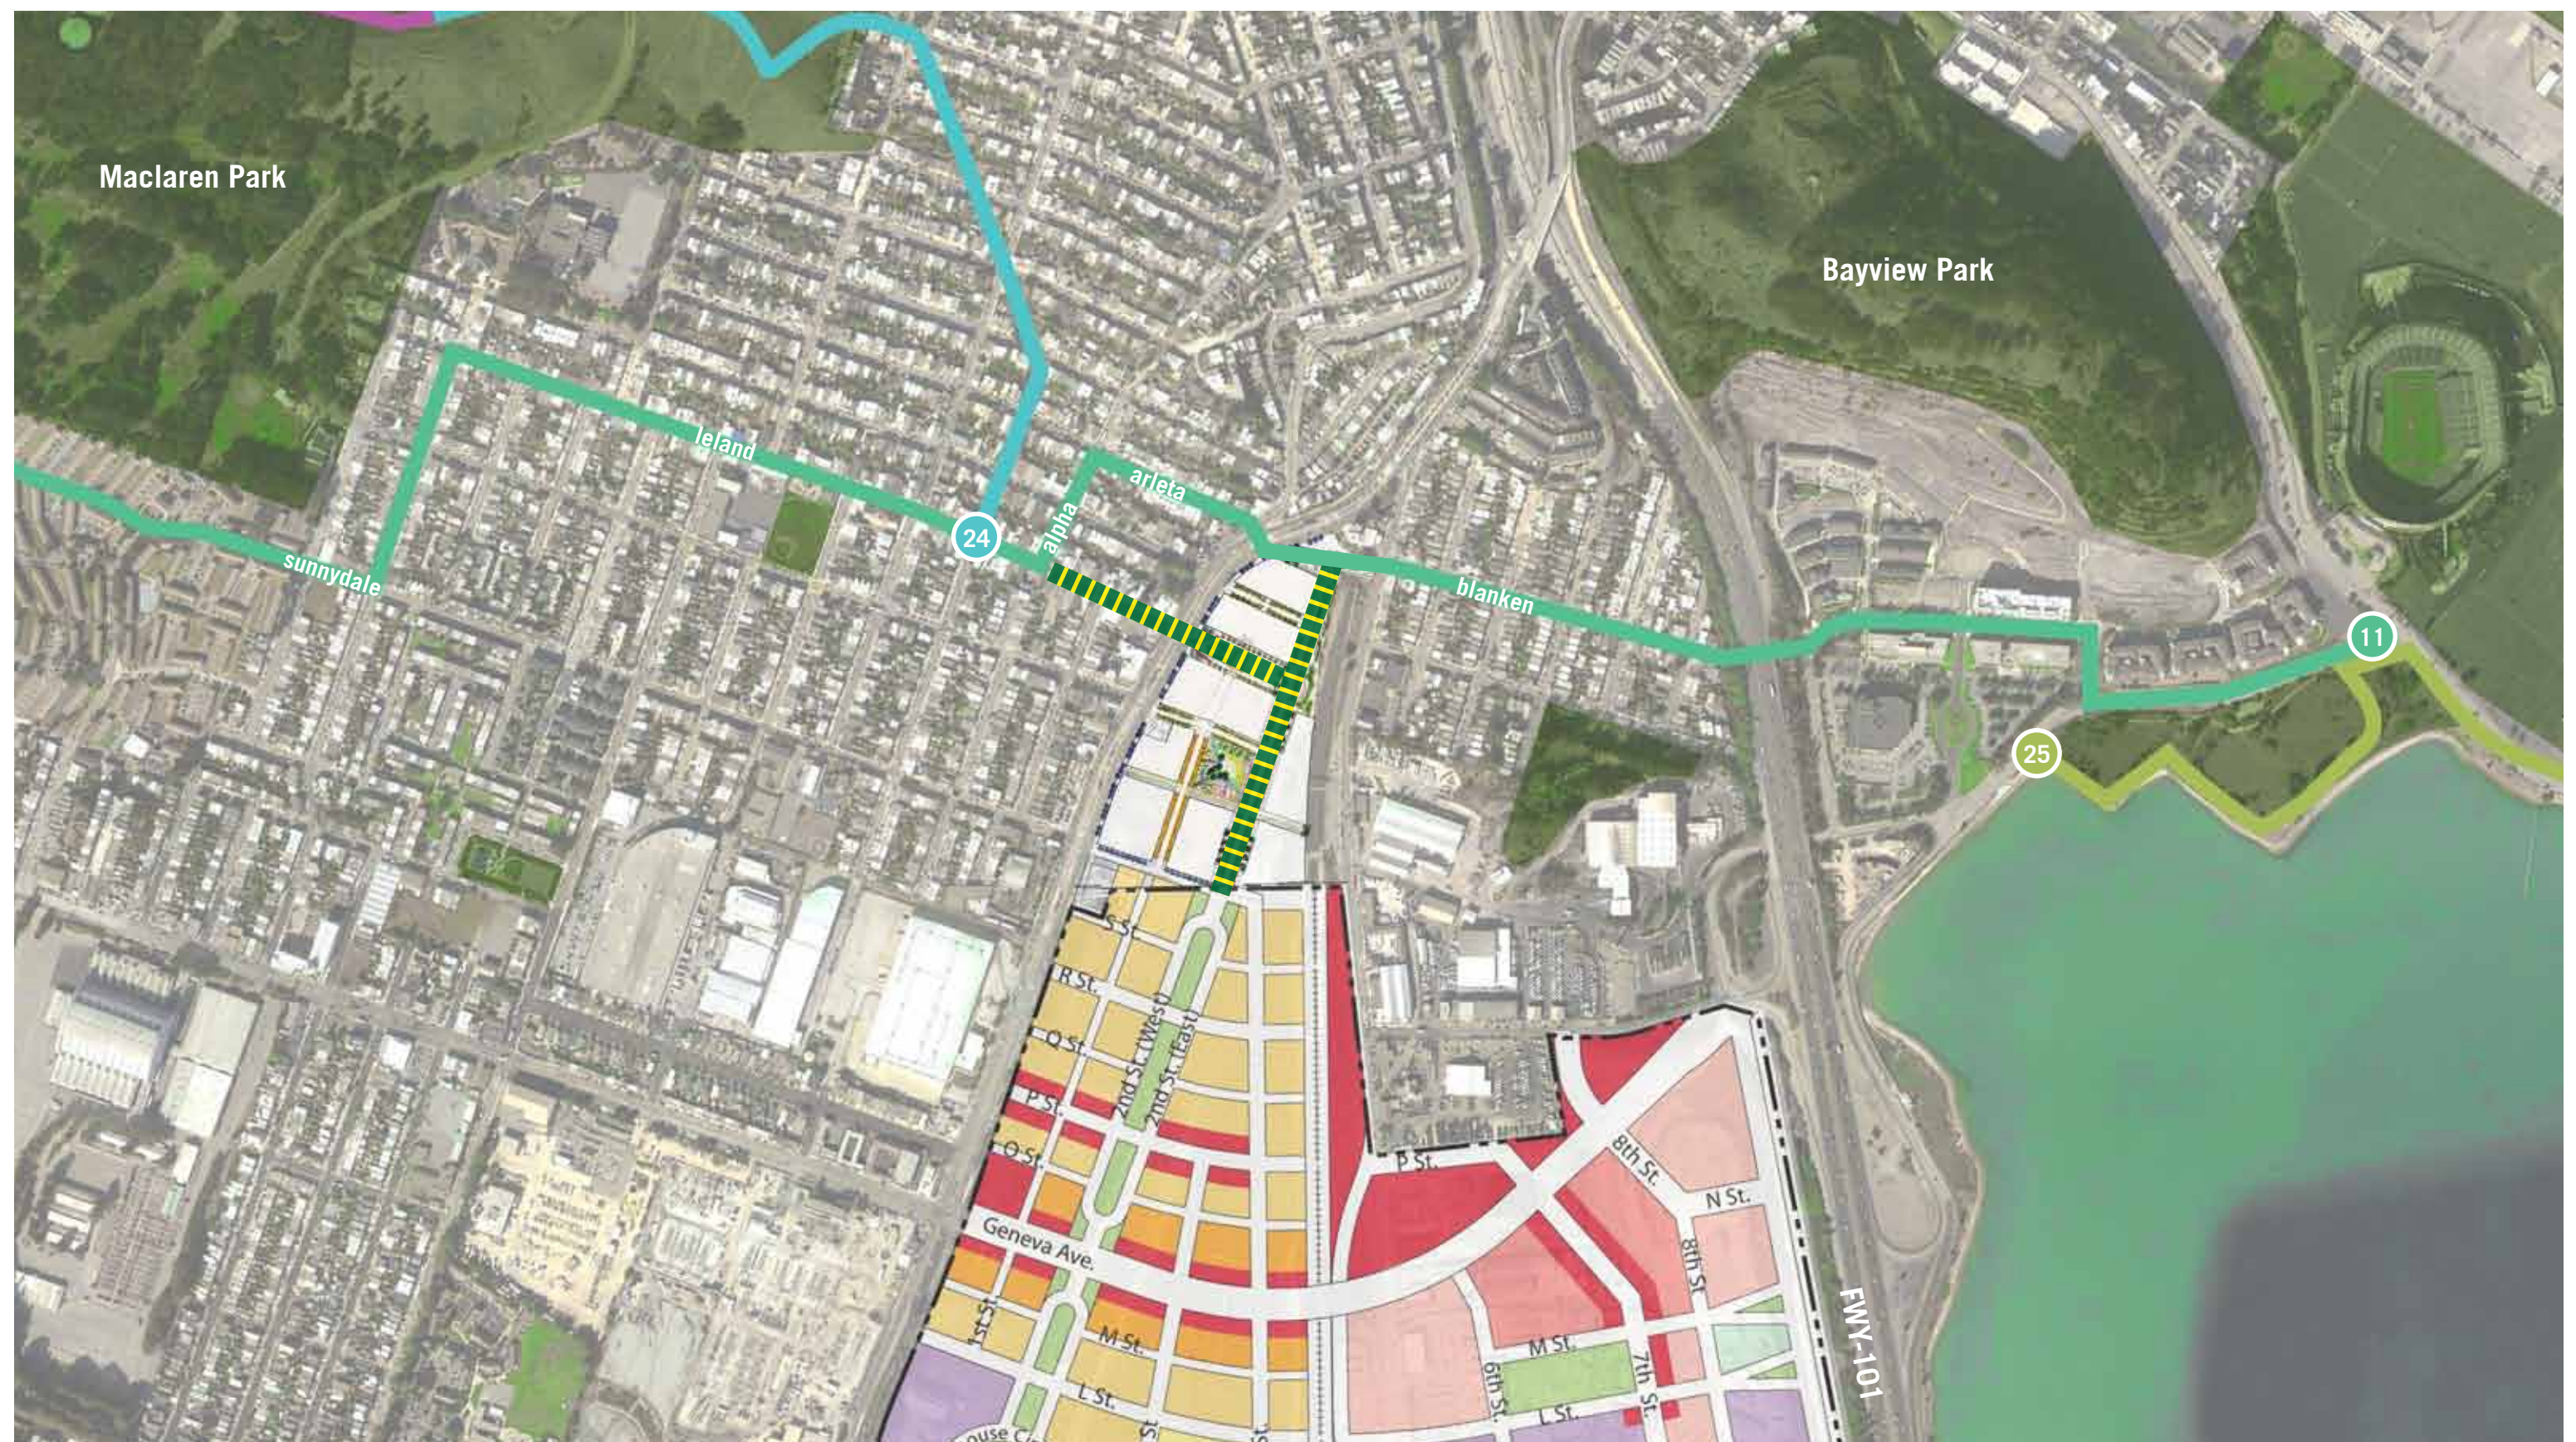



Overall Landscape Site Plan Option 1

Schlage Lock Development Project

Nov 13, 2012

PYATOK ARCHITECTS / GLS LANDSCAPE | ARCHITECTURE / VISITACION DEVELOPMENT LLC



Overall Landscape Site Plan Option 2

Schlage Lock Development Project


Nov 13, 2012


PYATOK ARCHITECTS / GLS LANDSCAPE | ARCHITECTURE / VISITACION DEVELOPMENT LLC






Overall Landscape Site Plan Option 3
Schlage Lock Development Project

Nov 13, 2012

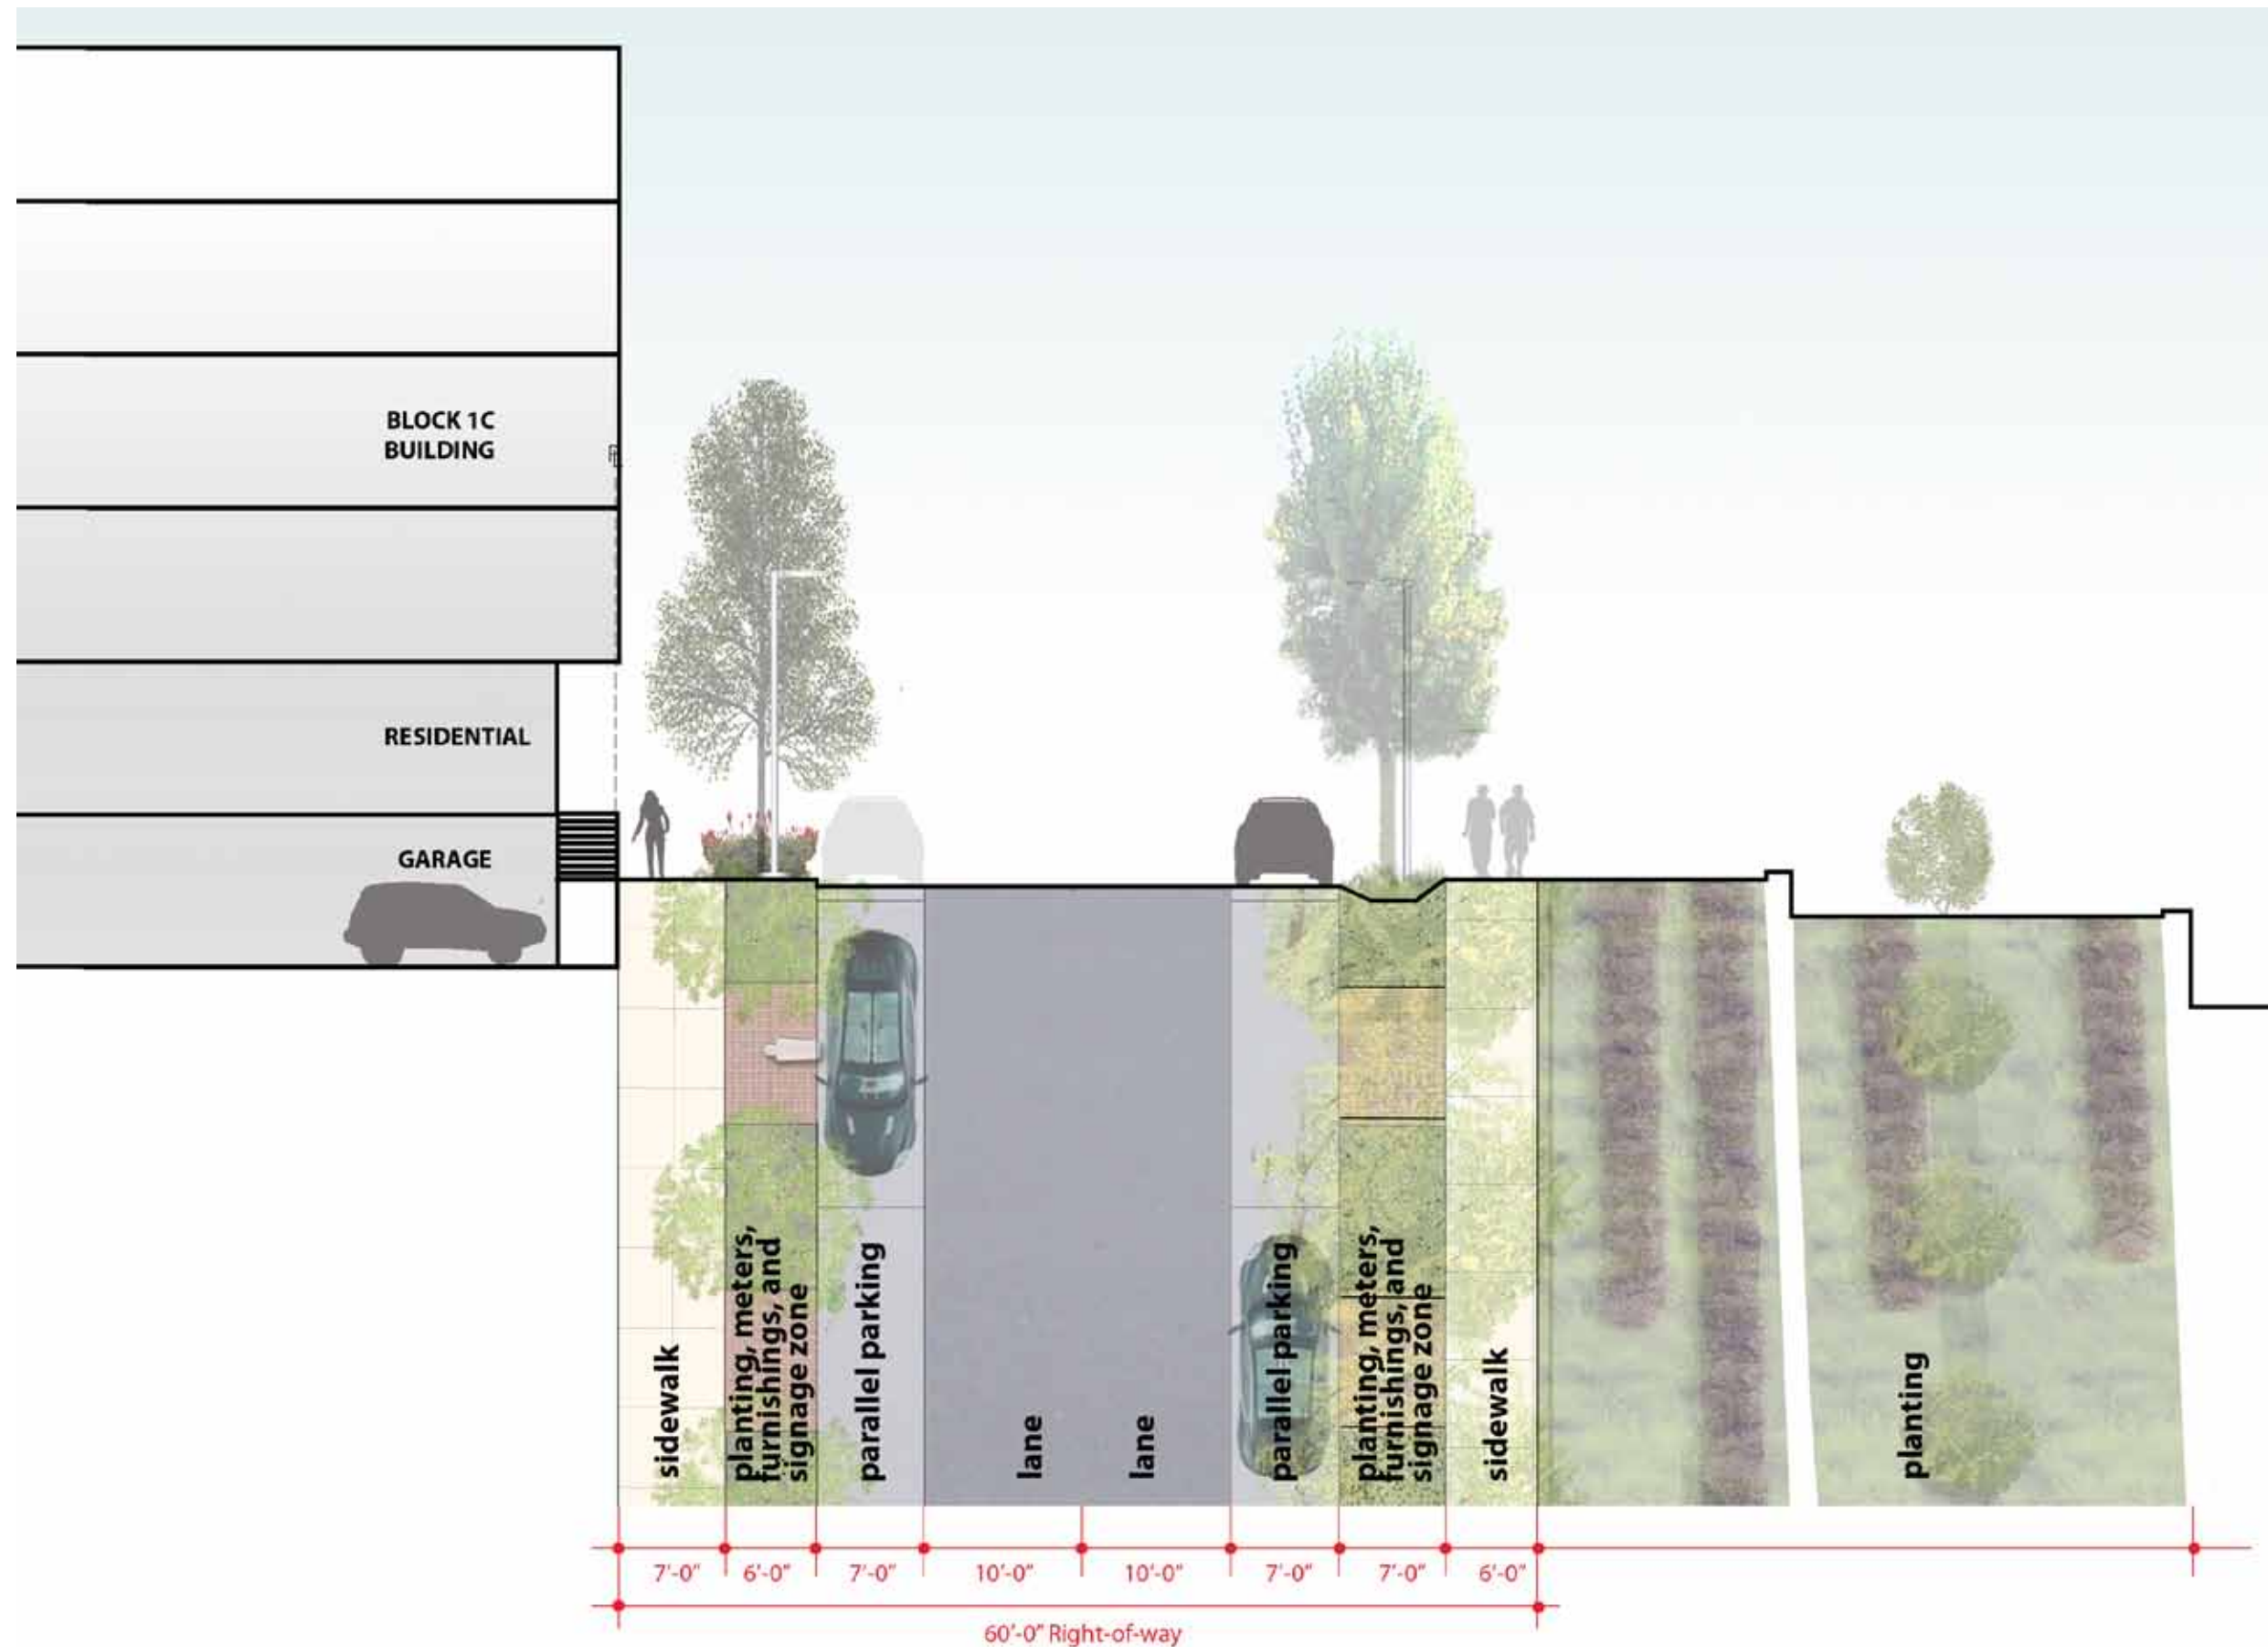


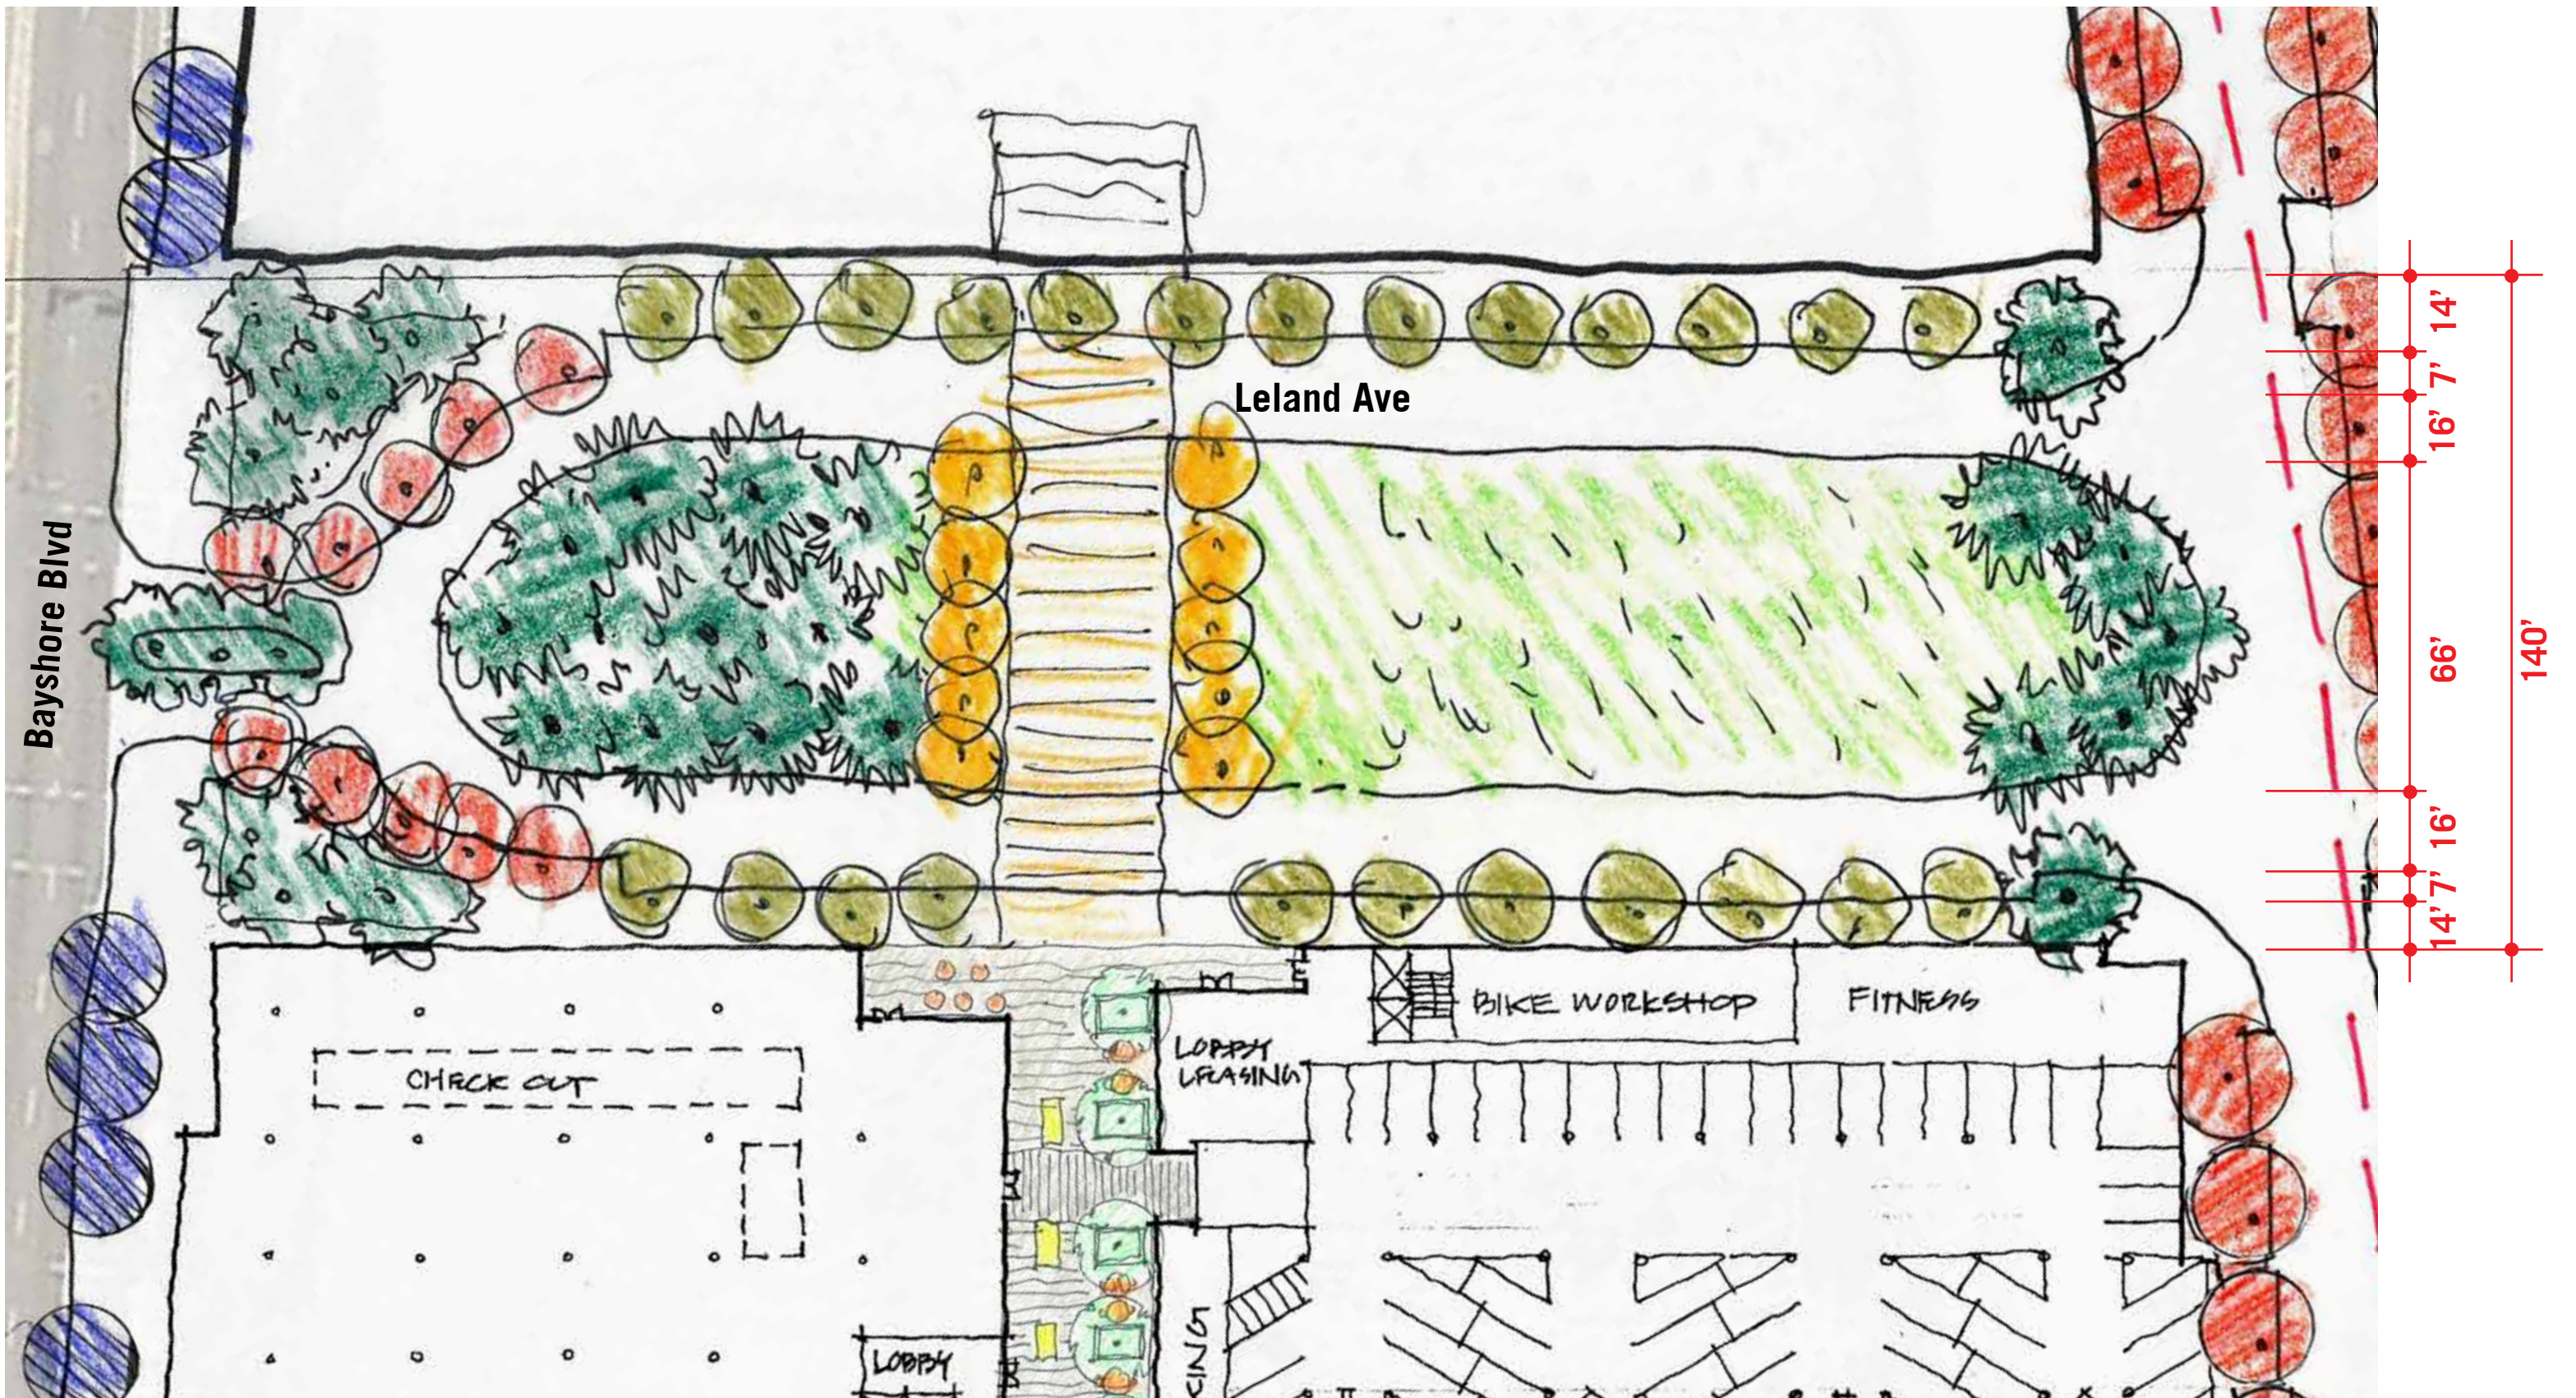

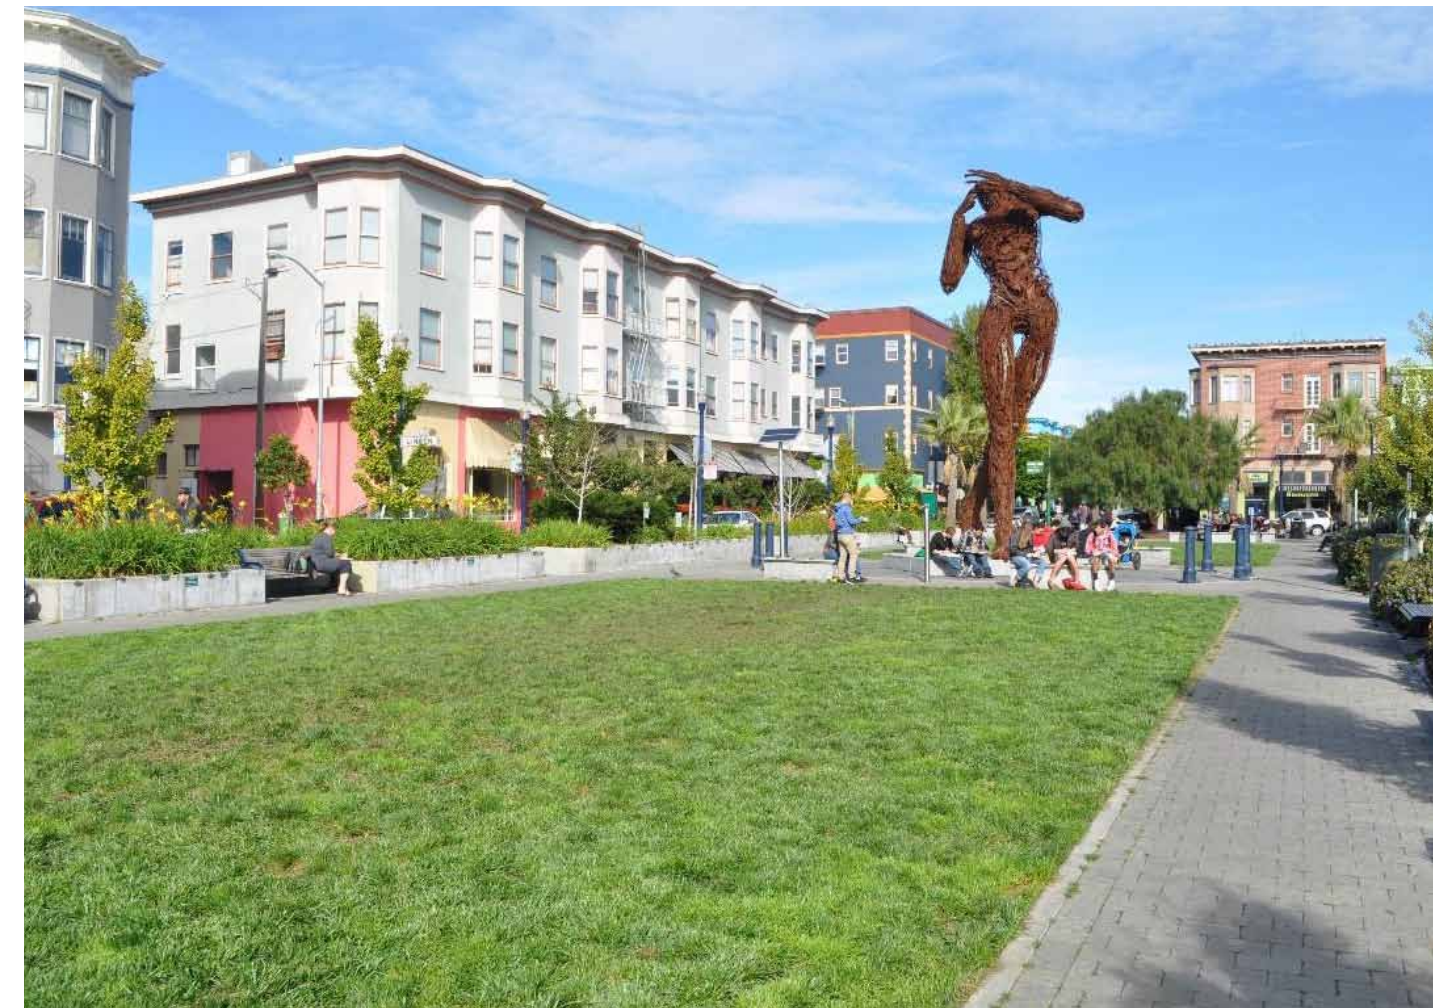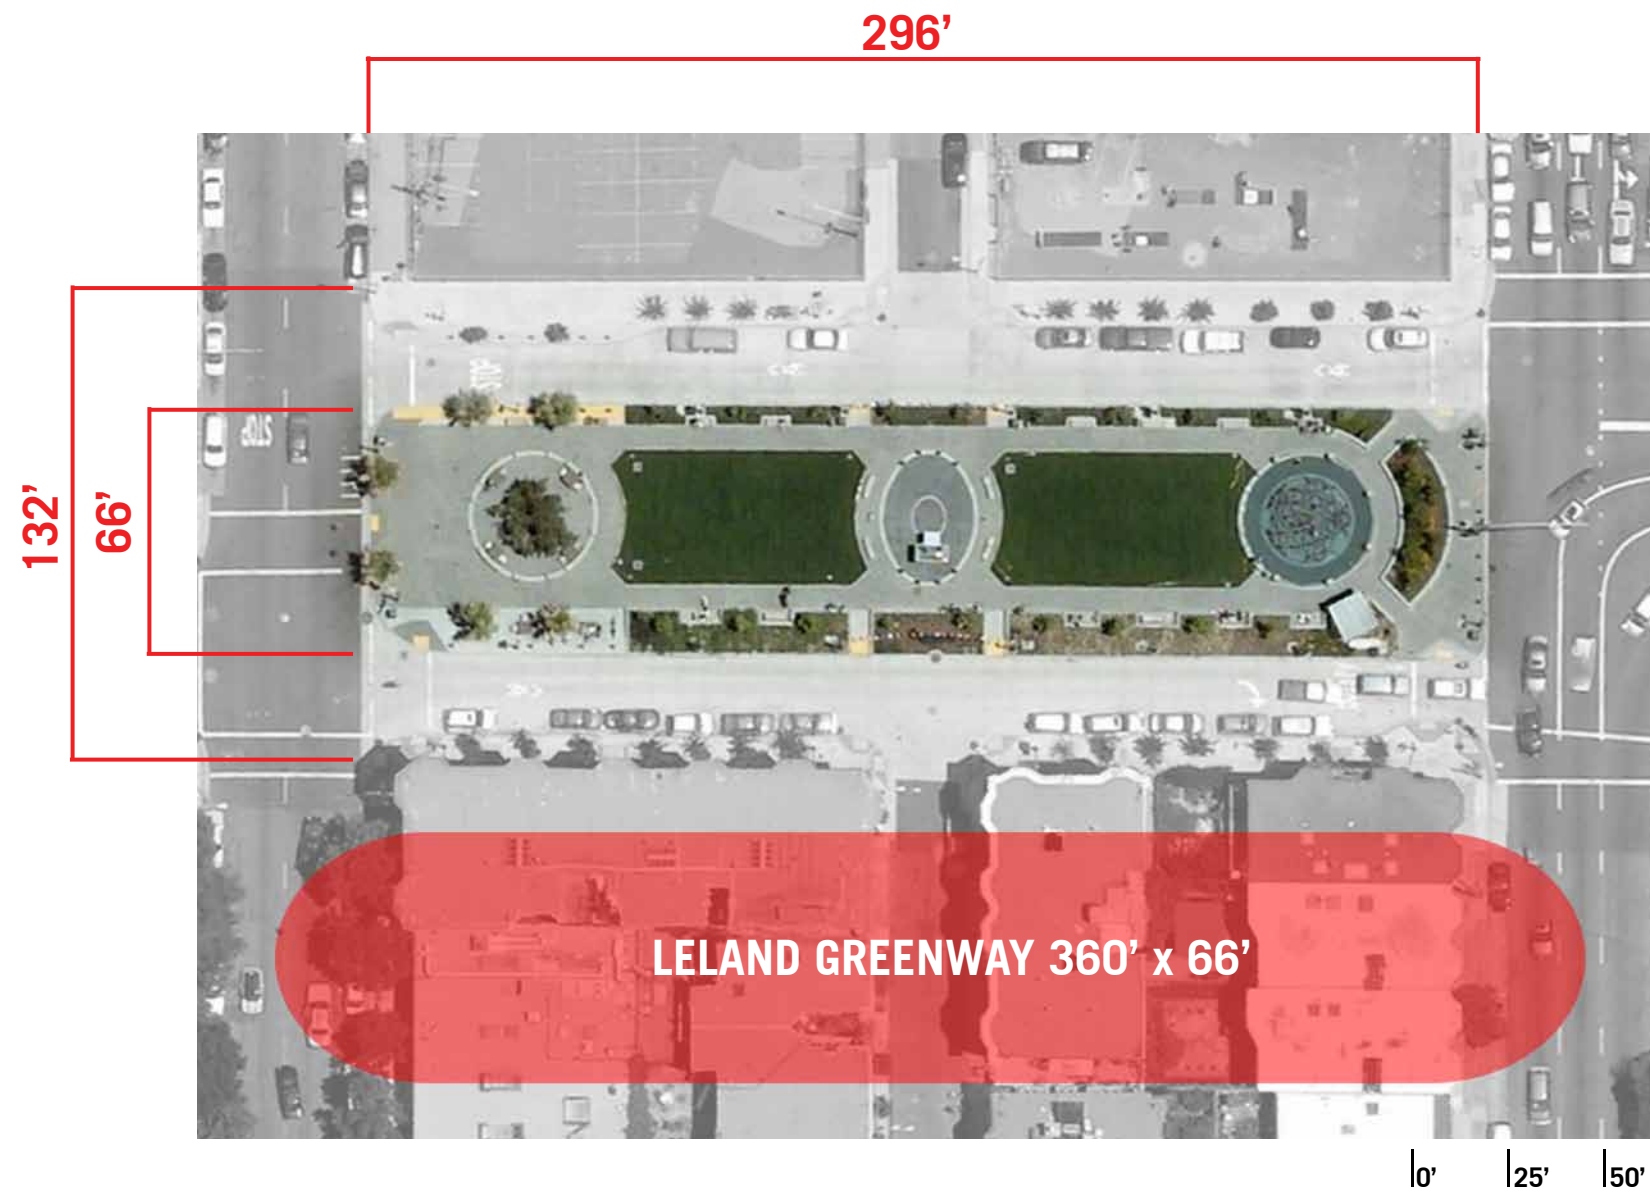

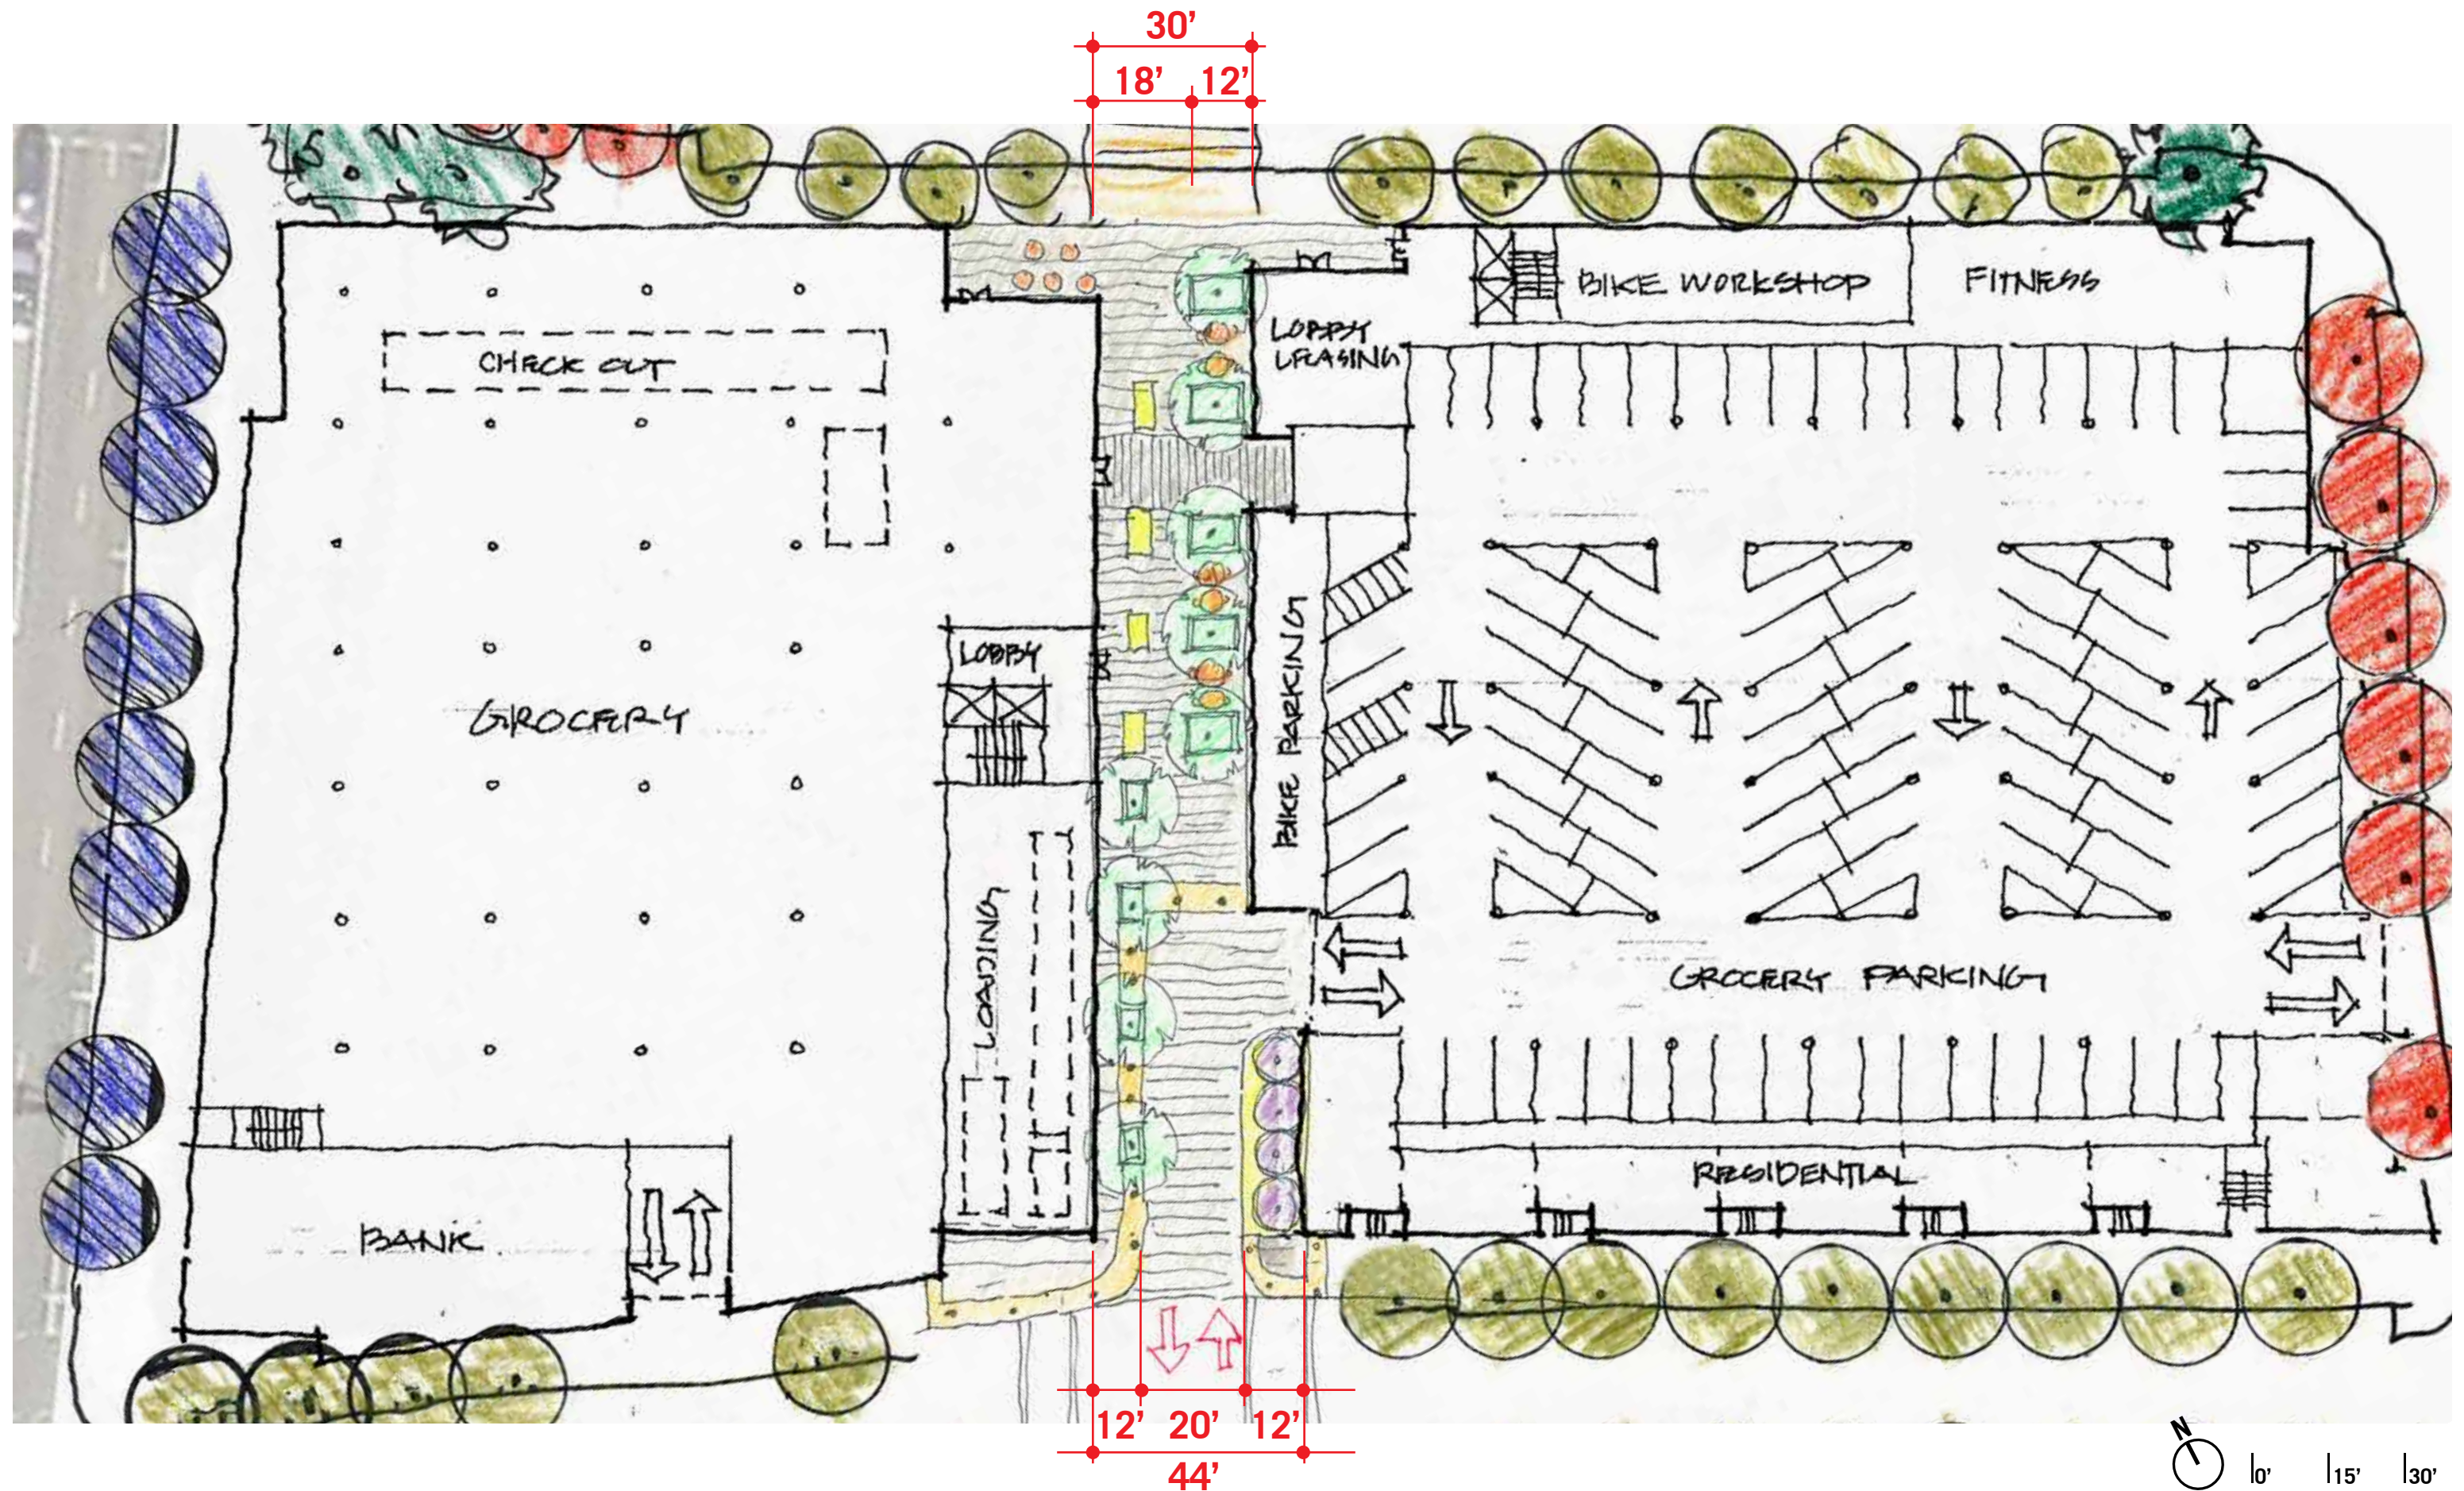

Parcel 1 Mews Option 1

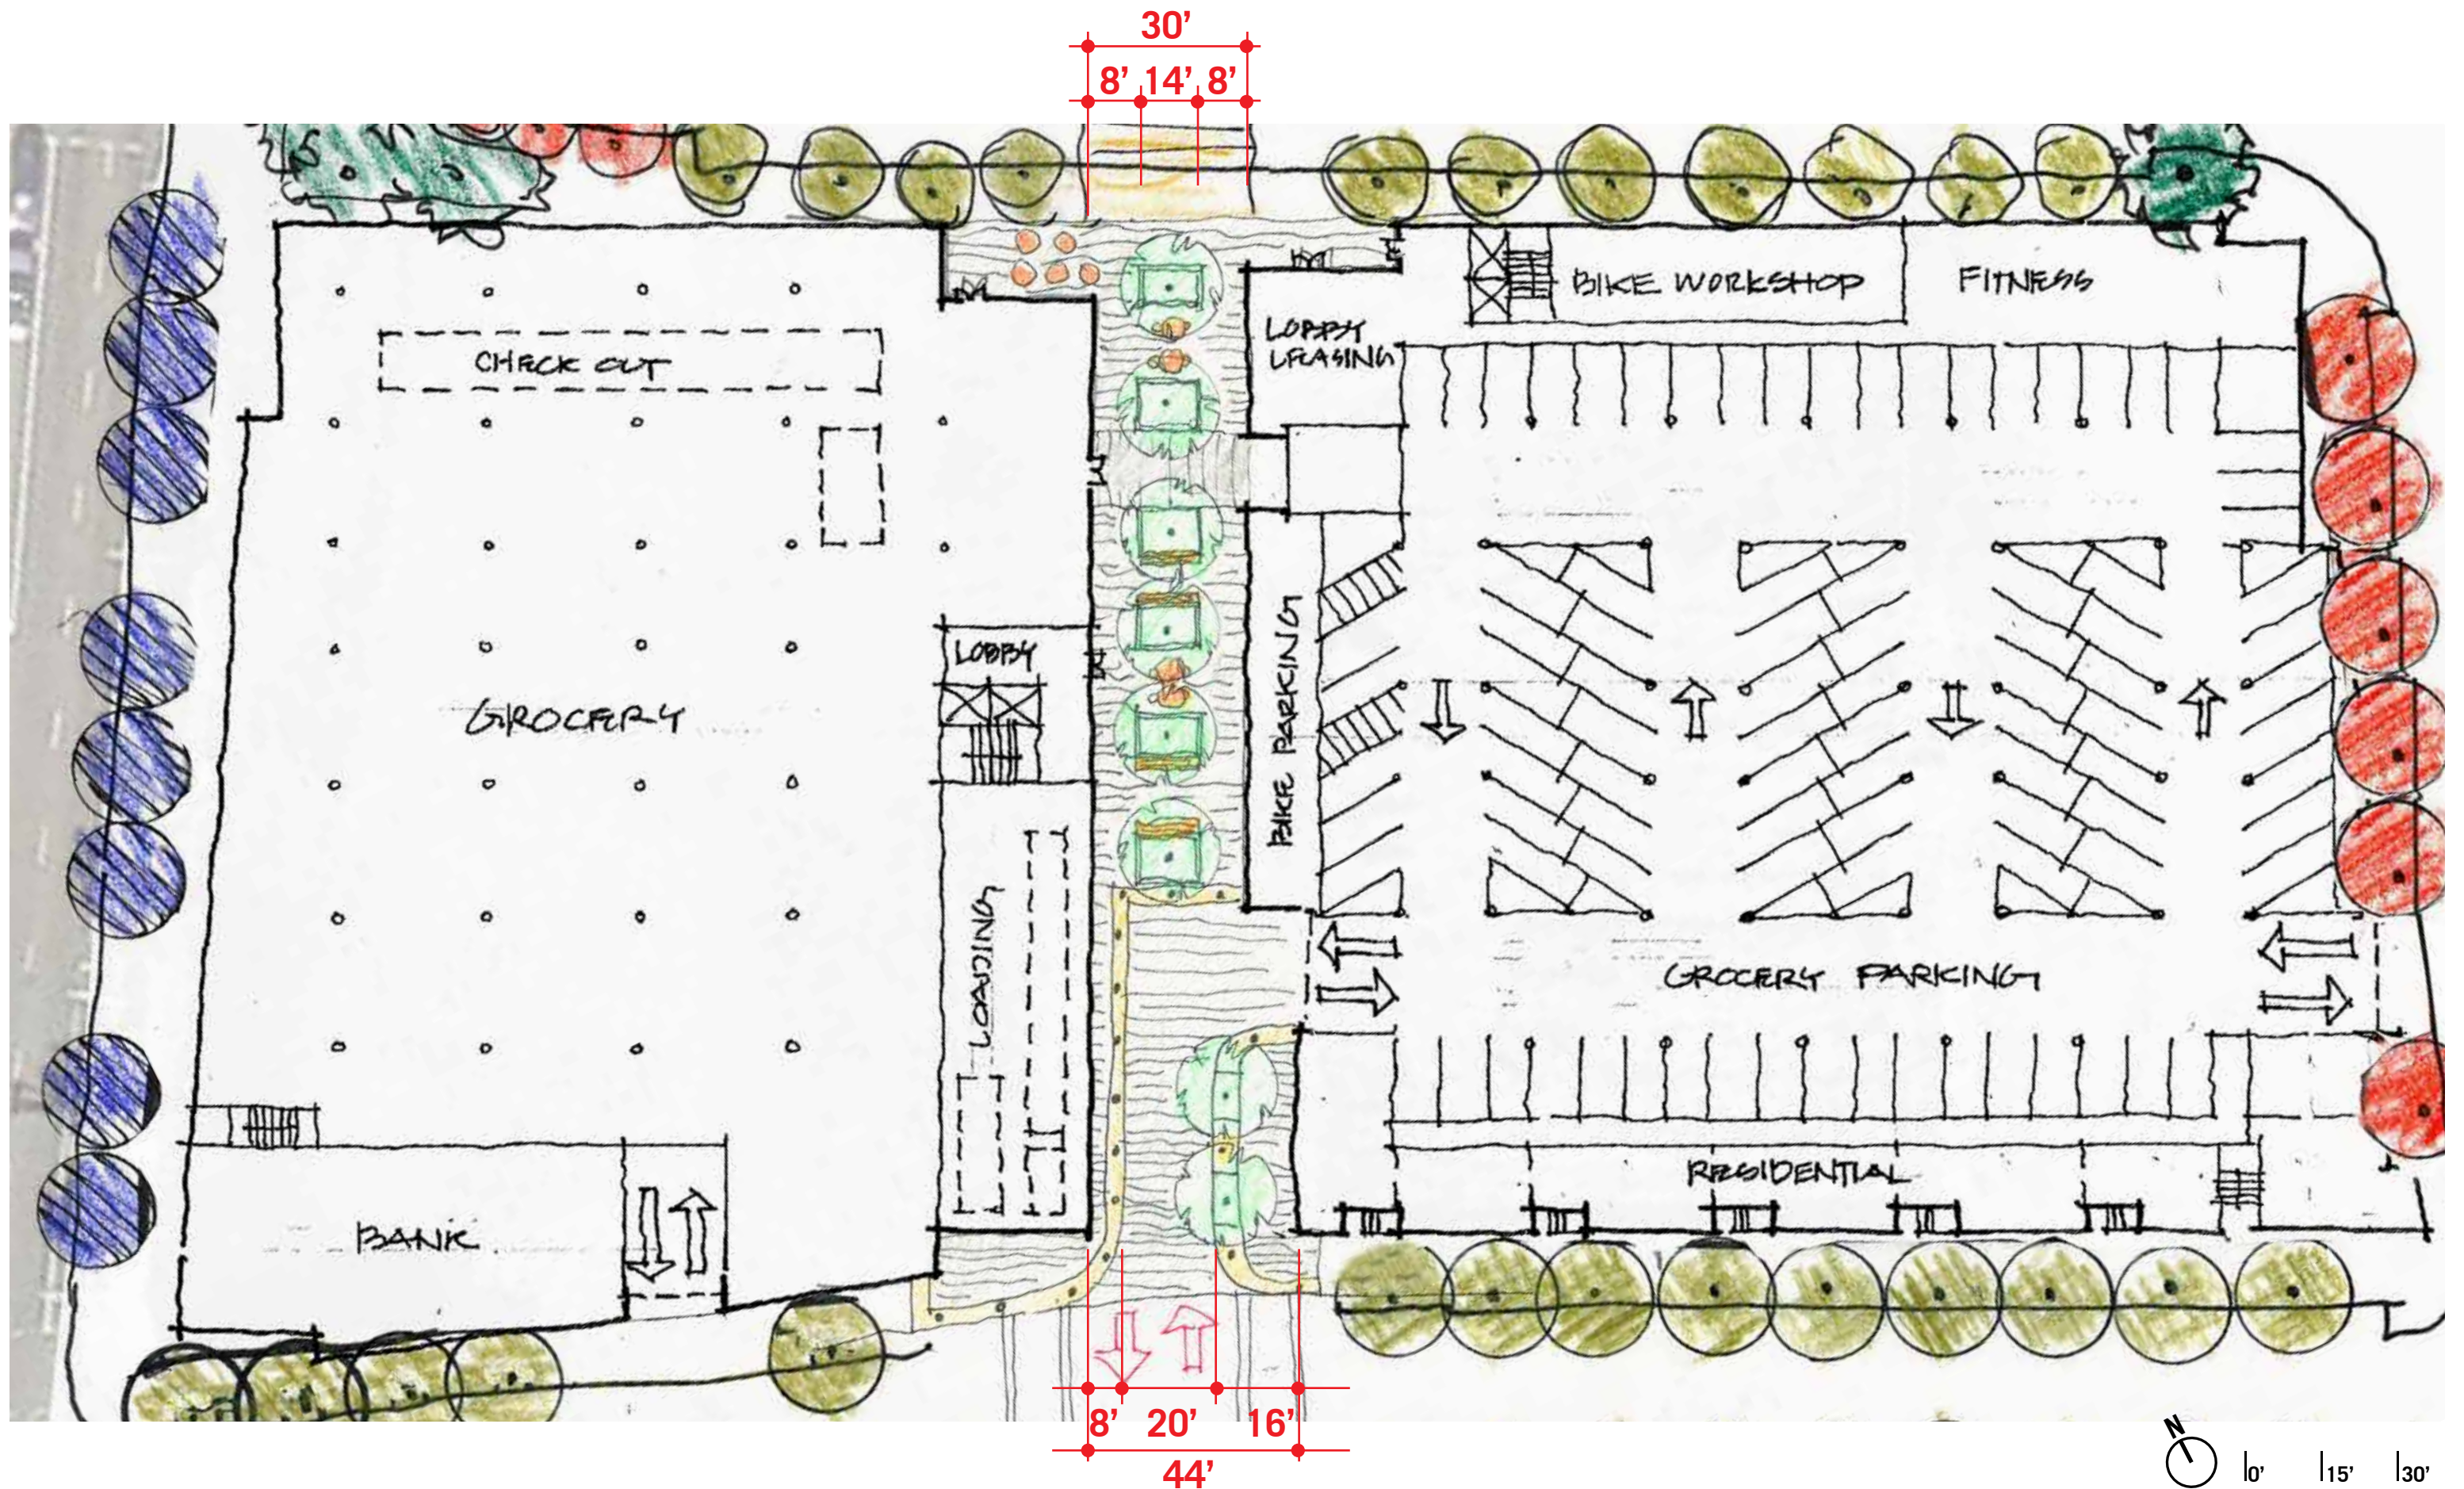

Parcel 1 Mews Option 2

Schlage Lock Development Project

Nov 13, 2012