





Original Scheme

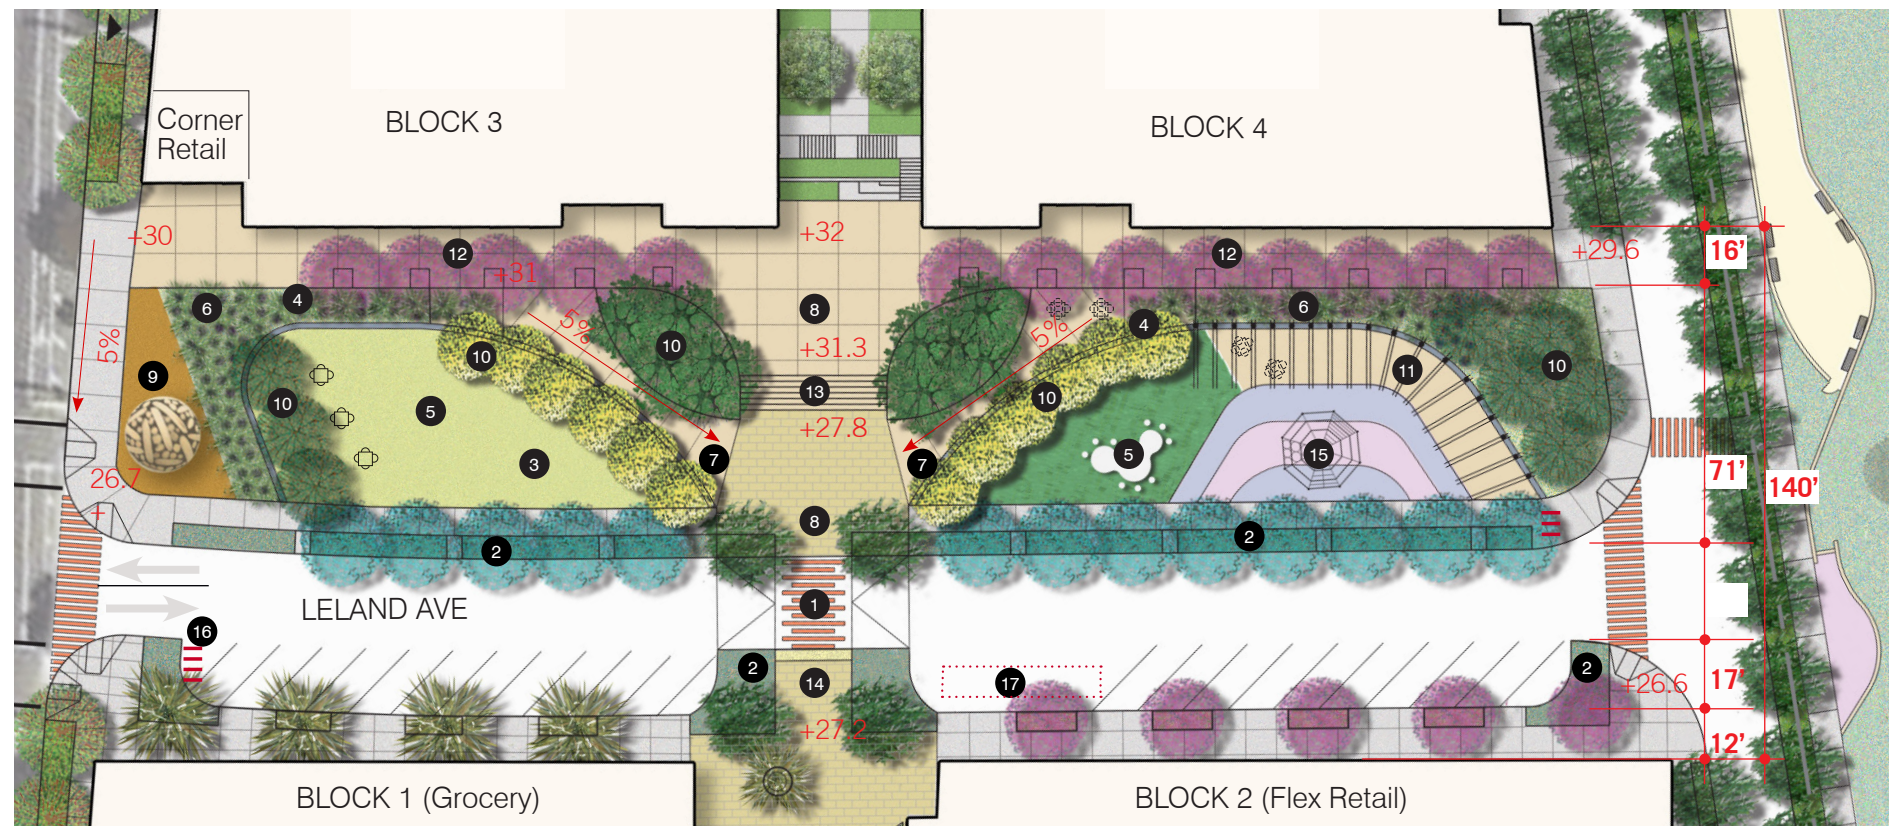

Preferred Scheme



Original Scheme

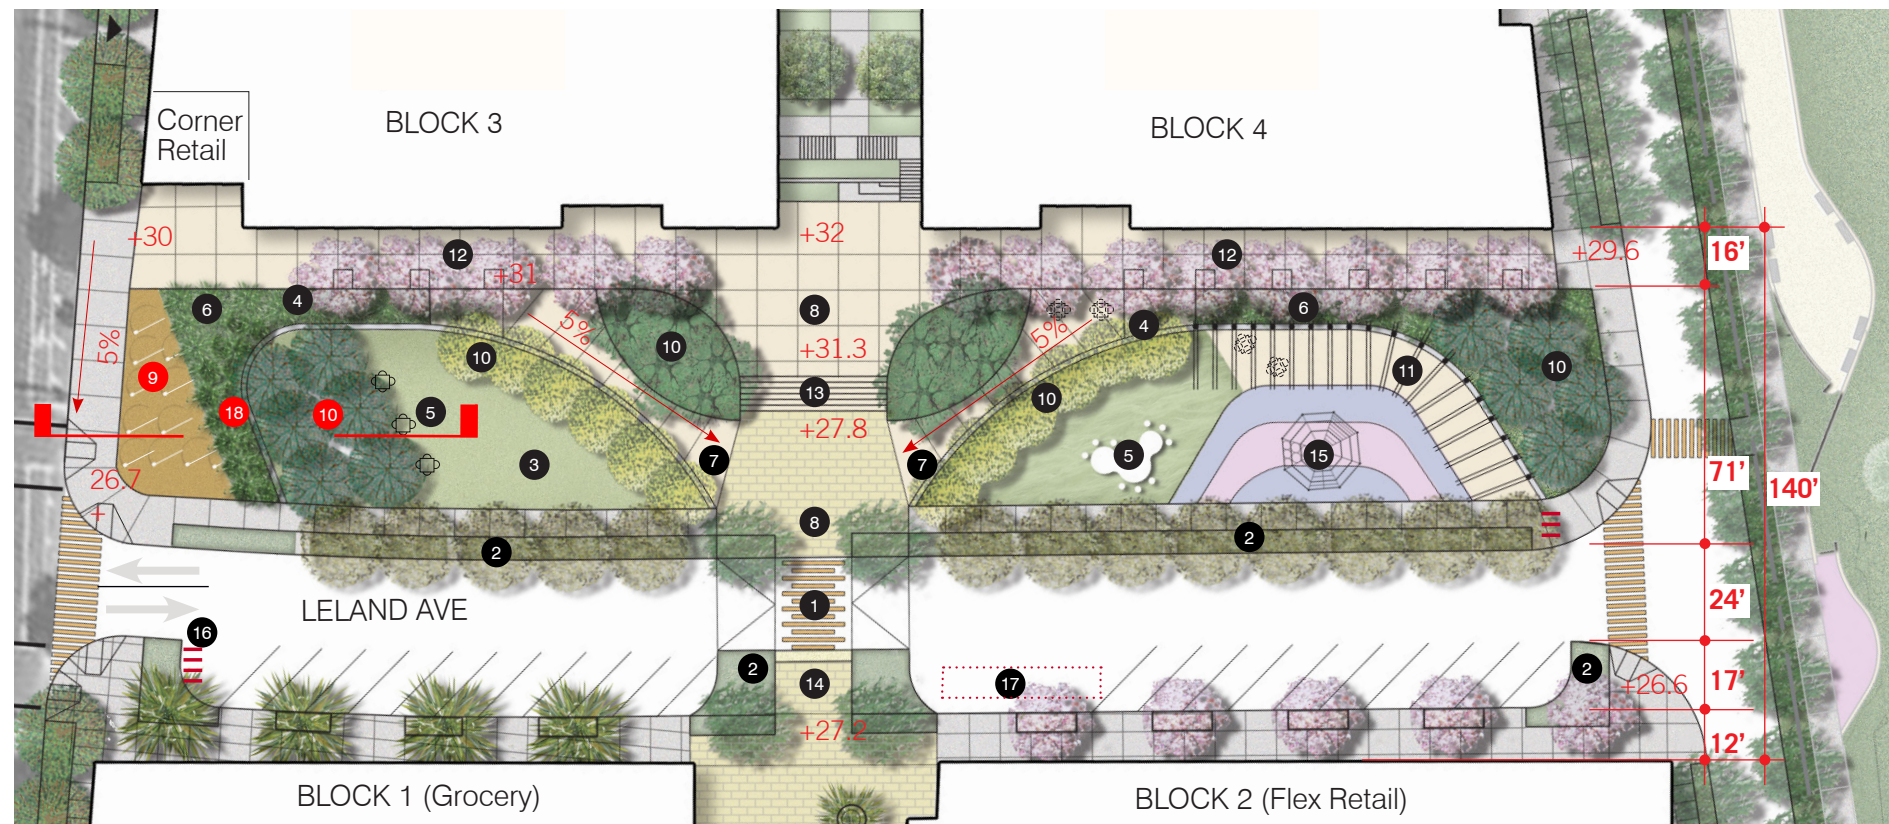

Preferred Scheme

LEGEND

- 1 raised crosswalk/ loading
- 2 street planting
- 3 multiuse lawn
- 4 seating/play wall
- 5 exploratory play area
- 6 flower gardens
- 7 sloped walk
- 8 plaza/meeting space
- 9 **wind sculpture**
- 10 **windbreak grove**
- 11 trellis/covered picnic & seating
- 12 residential porch
- 13 terraced steps
- 14 bulbout for pedestrian crossing
- 15 playground /exploratory play area
- 16 bike parking
- 17 loading
- 18 **windbreak shrubs**
- 19 gazebo



key plan

December 17, 2013


Revised Leland Park

Schlage Lock Development Project

PYATOK ARCHITECTS / GLS LANDSCAPE I ARCHITECTURE / VISITACION DEVELOPMENT LLC




key plan

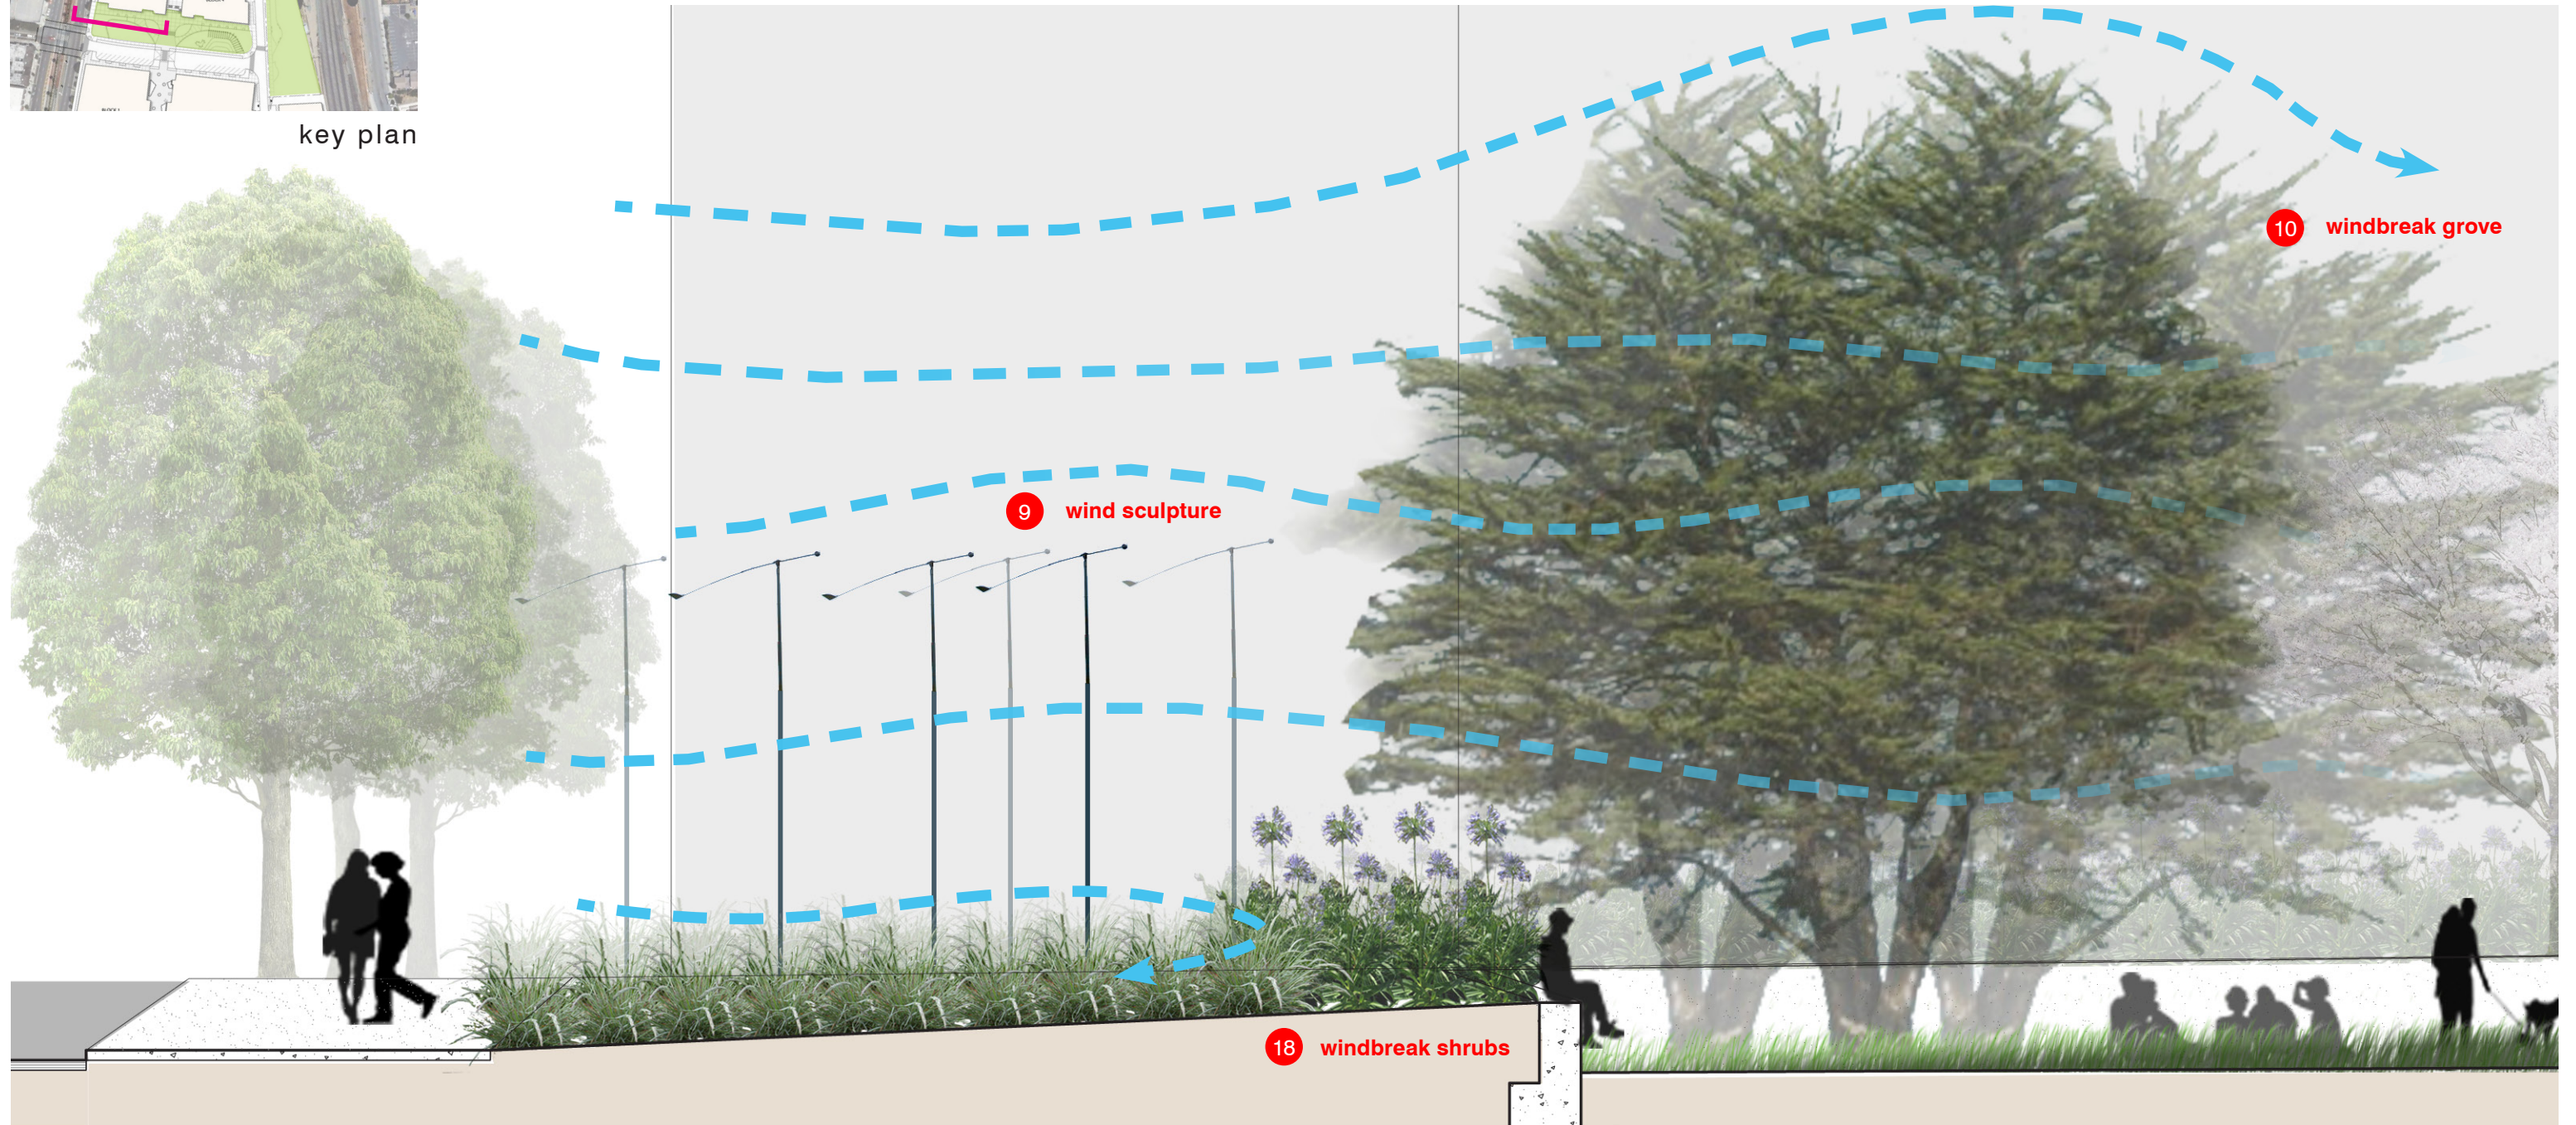

Leland Park Wind Break Section

December 17, 2013

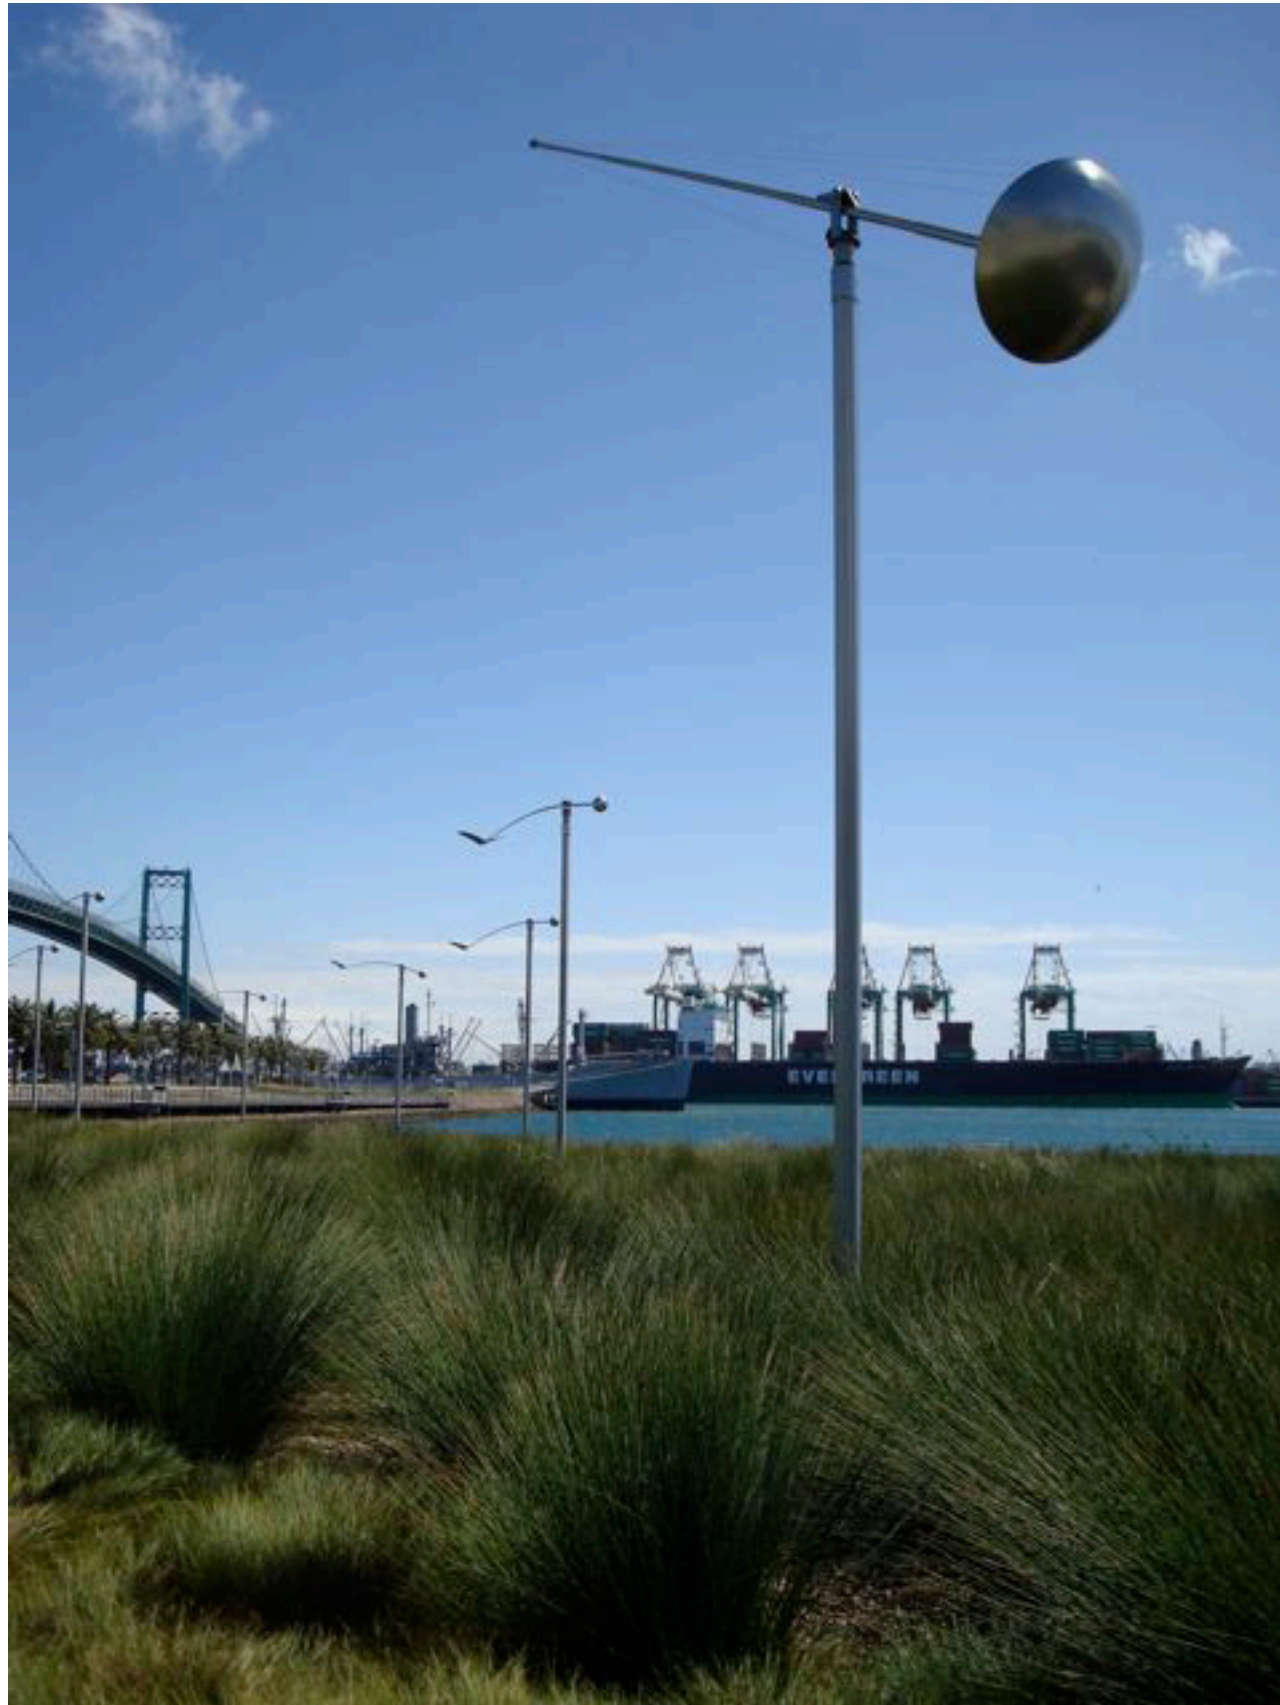


Wind Ensemble/ Doug Hollis

Leland Park Wind Sculpture Precedents


December 17, 2013

Schlage Lock Development Project

PYATOK ARCHITECTS / GLS LANDSCAPE | ARCHITECTURE / VISITACION DEVELOPMENT LLC

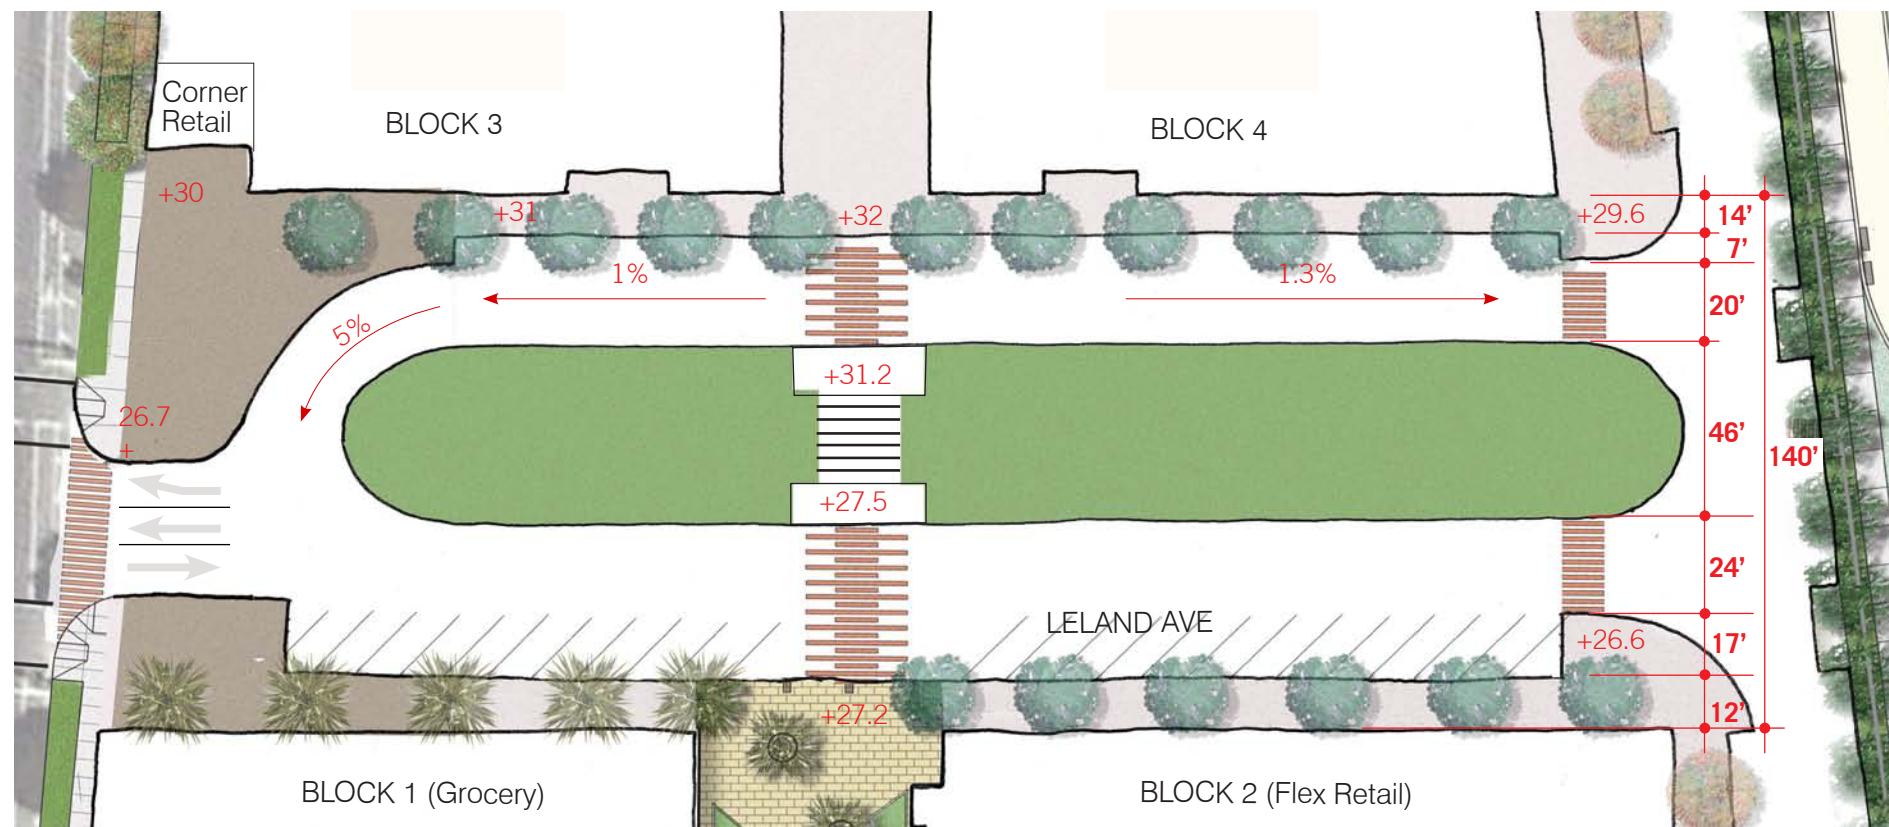

Alternative Scheme

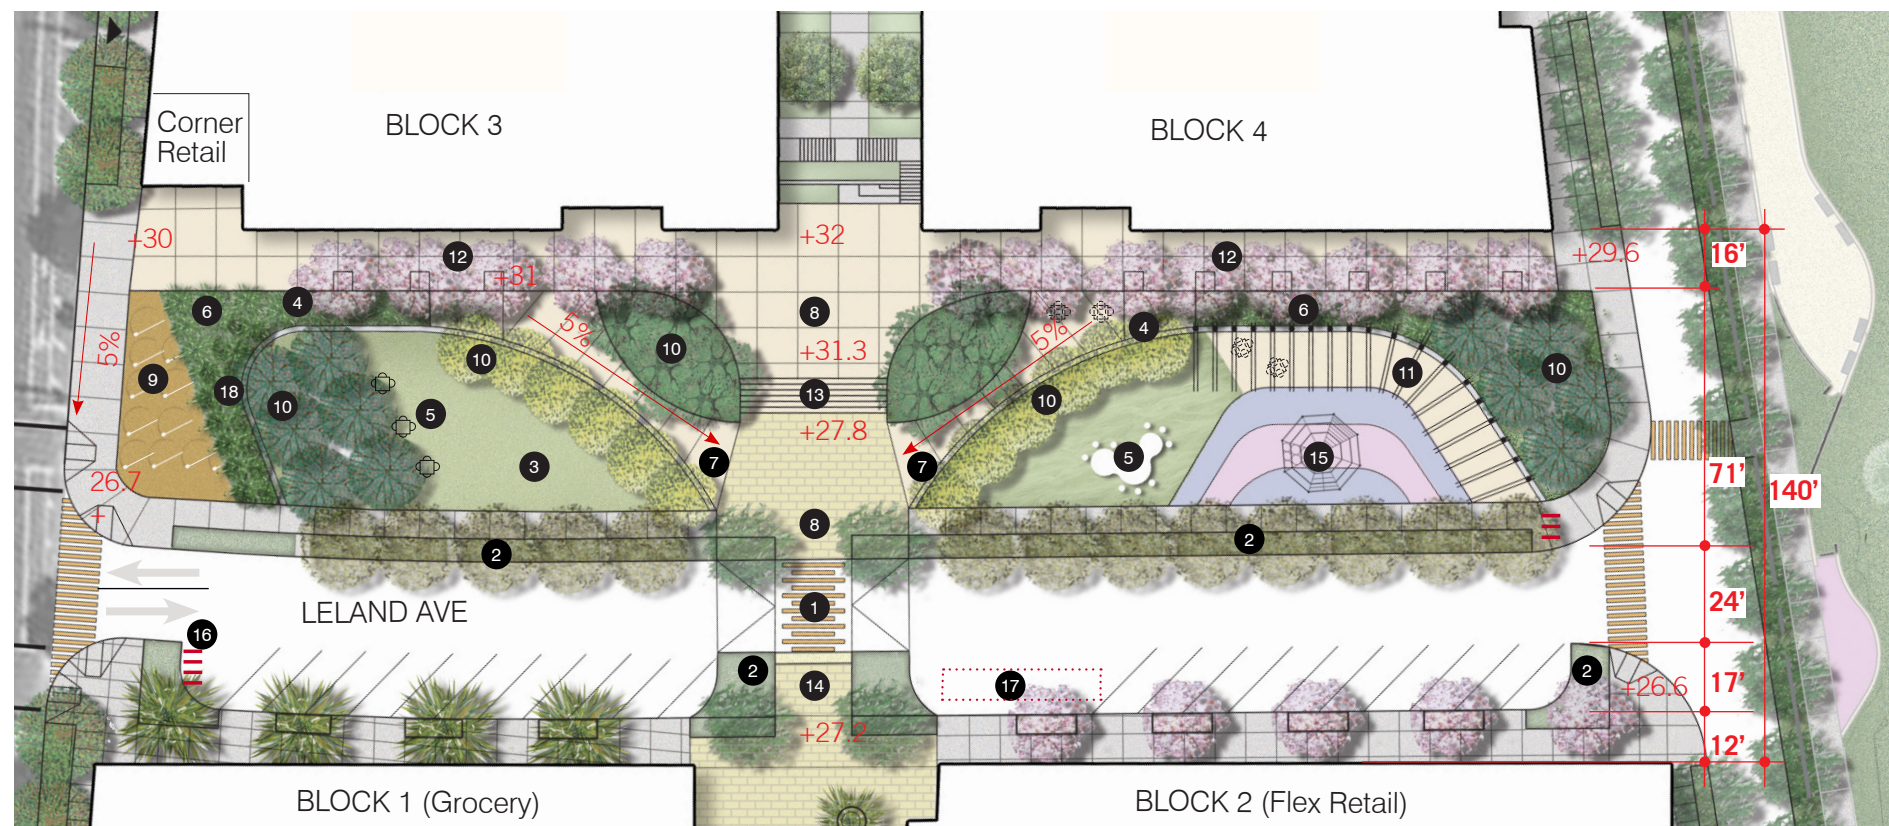

Preferred Scheme

LEGEND

- 1 raised crosswalk/ loading
- 2 street planting
- 3 multiuse lawn
- 4 seating/play wall
- 5 exploratory play area
- 6 flower gardens
- 7 sloped walk
- 8 plaza/meeting space
- 9 wind sculpture
- 10 windbreak grove
- 11 trellis/covered picnic & seating
- 12 residential porch
- 13 terraced steps
- 14 bulbout for pedestrian crossing
- 15 playground /exploratory play area
- 16 bike parking
- 17 loading
- 18 windbreak shrubs
- 19 gazebo




key plan


Leland Park Alternatives

Schlage Lock Development Project


December 17, 2013

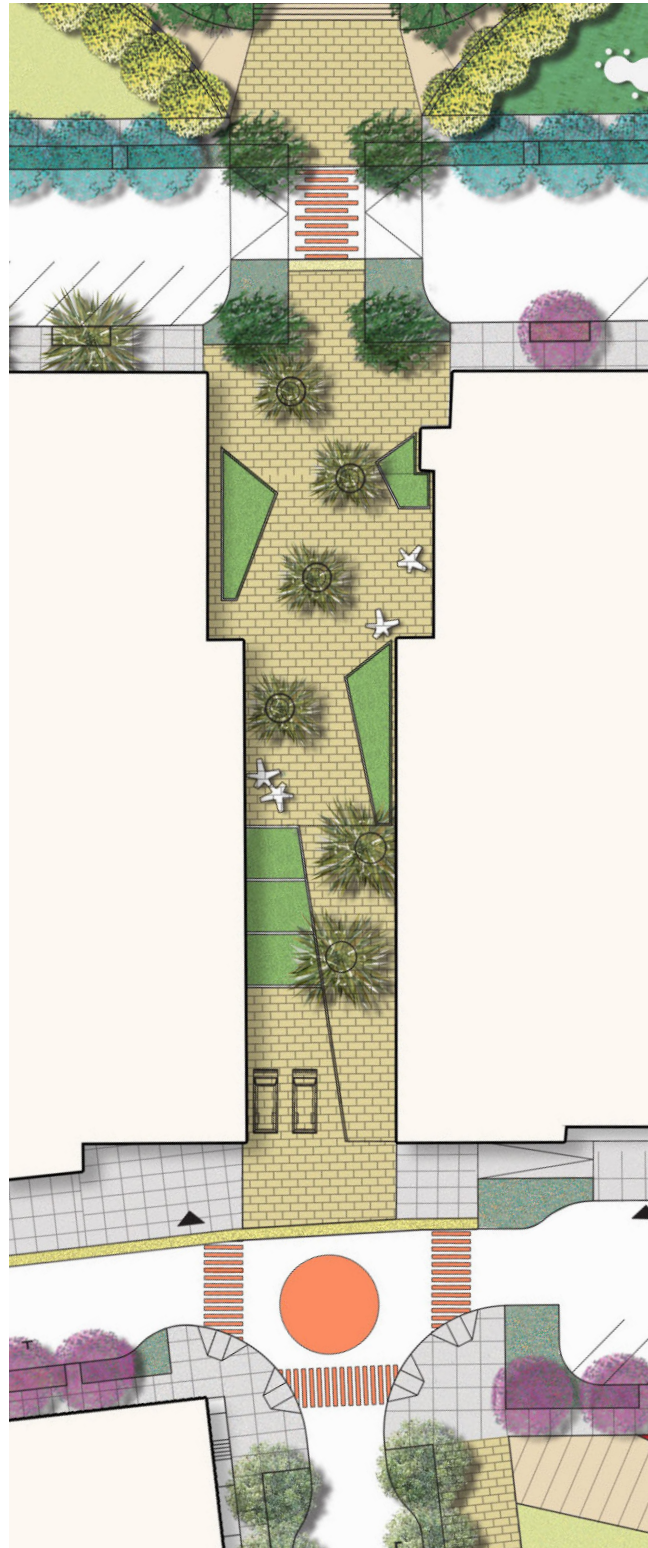

Original Mews

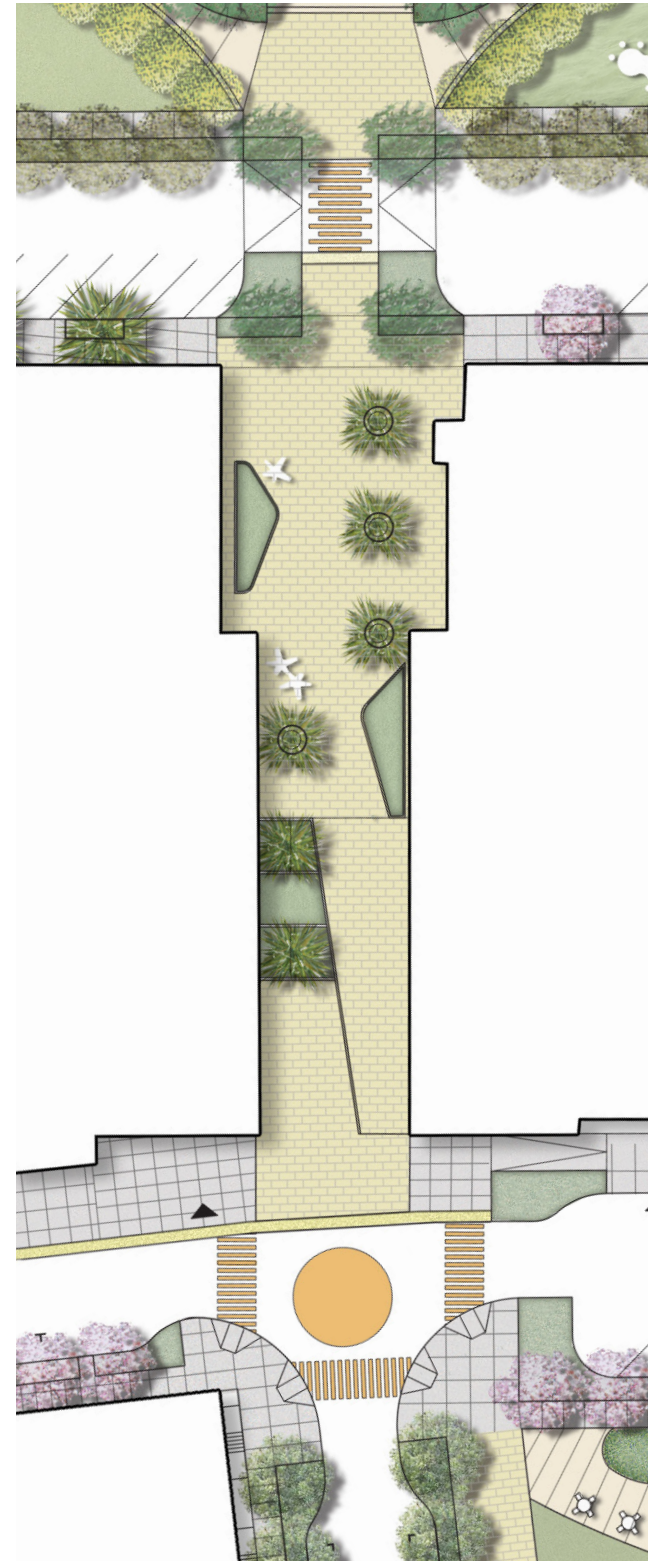

Preferred Mews

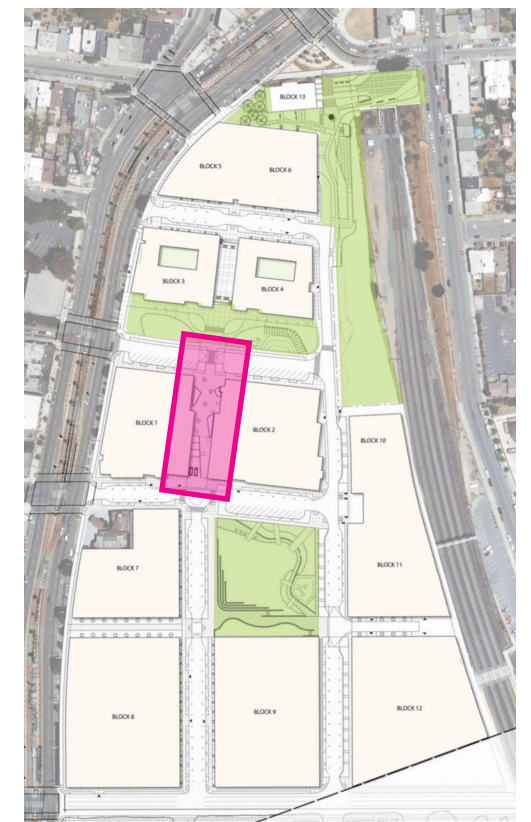

key plan

December 17, 2013

Revised Mews at Block 1 & 2

Schlage Lock Development Project

PYATOK ARCHITECTS / GLS LANDSCAPE | ARCHITECTURE / VISITACION DEVELOPMENT LLC