



Previous Plan




Revised plan

Overall Landscape Site Plans Comparison

Schlage Lock Development Project

June 25, 2013

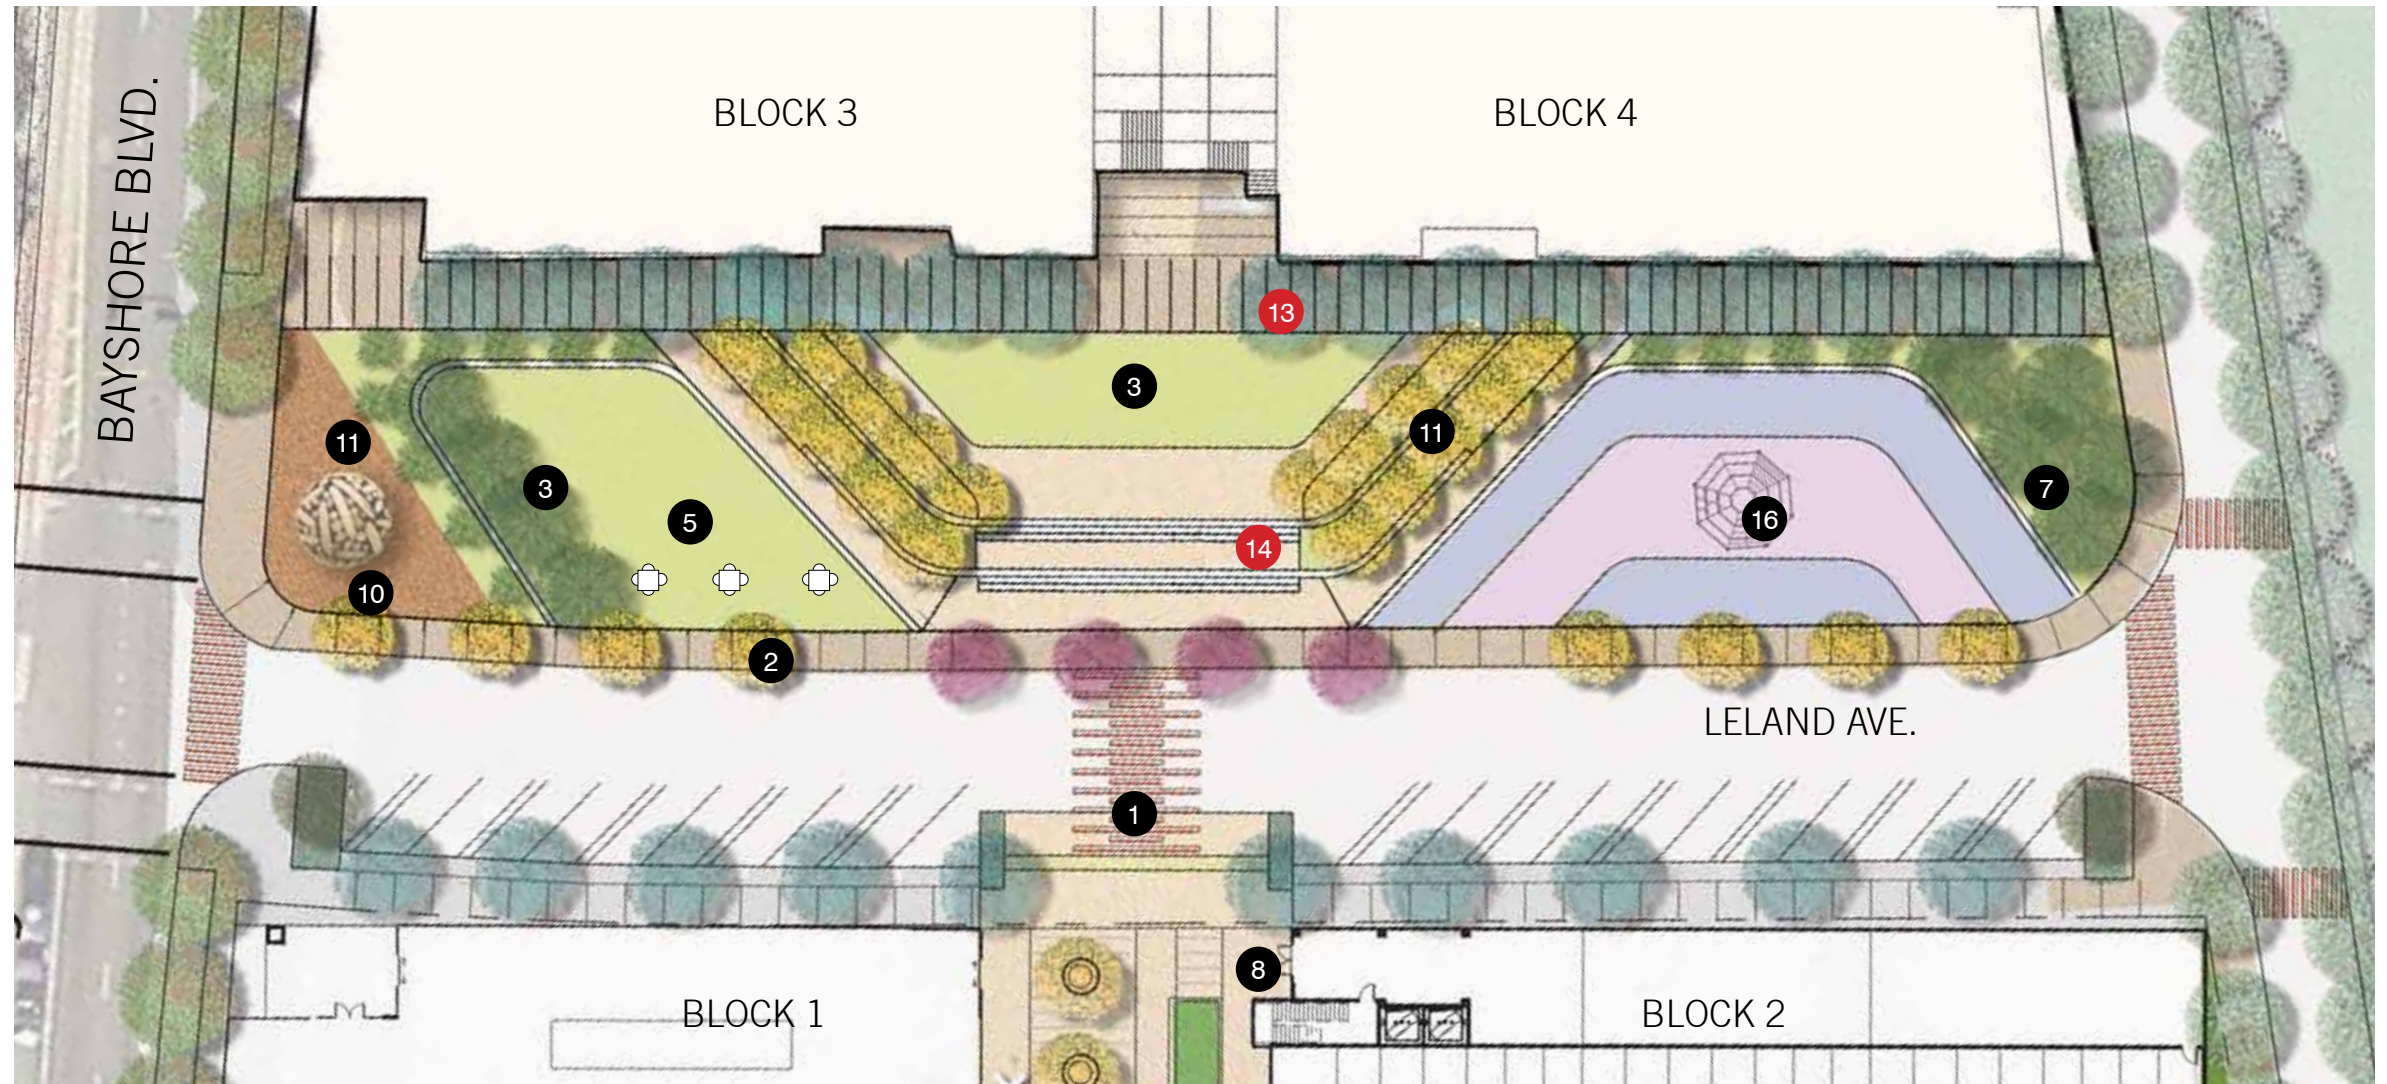

plan context


LEGEND

- | | | | | | |
|---|--------------------------|----|----------------------------|----|------------------------------|
| 1 | raised crosswalk/loading | 6 | flower / strolling gardens | 11 | windbreak grove |
| 2 | bioretention cells | 7 | rain garden | 12 | warning paver / roll up curb |
| 3 | multiuse lawn | 8 | plaza | 13 | porch |
| 4 | seating / play wall | 9 | gazebo | 14 | terrace steps |
| 5 | picnic area | 10 | art | 15 | basketball half court |
| | | | | 16 | playground |



0 30 60ft

June 25, 2013

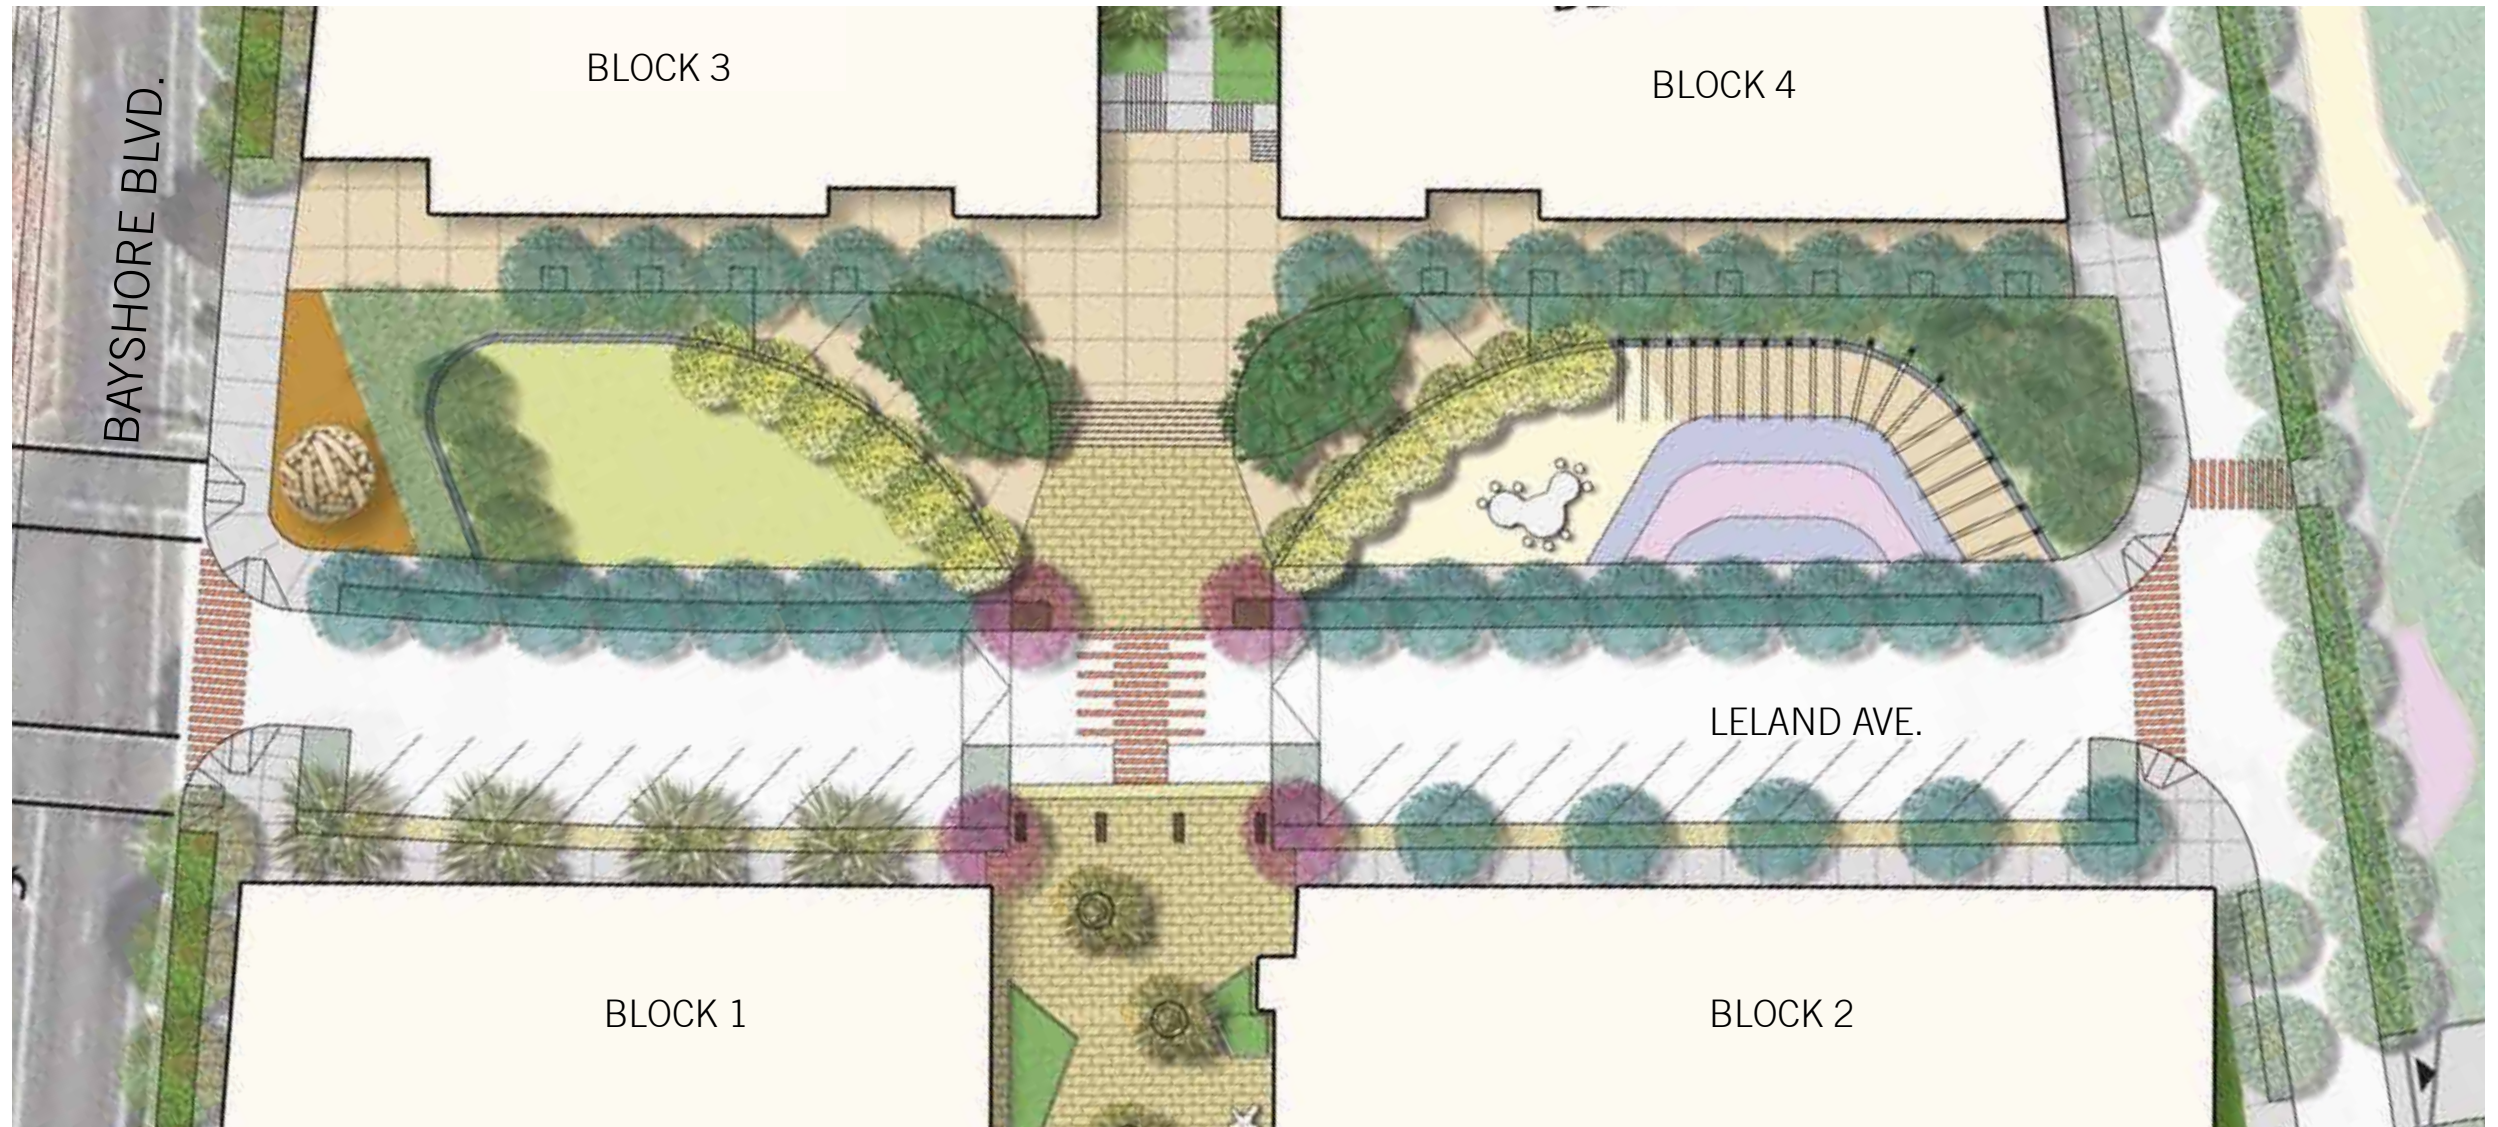


plan context

LEGEND

- | | | |
|----------------------------|------------------------------|---------------------------------|
| 1 raised crosswalk/loading | 6 flower / strolling gardens | 11 windbreak grove |
| 2 bioretention cells | 7 rain garden | 12 warning paver / roll up curb |
| 3 multiuse lawn | 8 plaza | 13 porch |
| 4 seating / play wall | 9 gazebo | 14 terrace steps |
| 5 picnic area | 10 art | 15 basketball half court |
| | | 16 playground |

LEGEND TO BE UPDATED

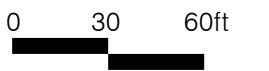

June 25, 2013



plan context



Open Space & Streetscape Master Plan (0.94 acre)

Revised Plan (1.10 acres*)

LEGEND


- 1 path
 - 2 raised intersection
 - 3 bioretention cells
 - 4 multiuse lawn
 - 5 rain garden
 - 6 playground (tot lot)
 - 7 picnic area
 - 8 the grove
 - 9 bridges
 - 10 seat wall
- redwood tree
 - coast live oak
 - fremont cottonwood
 - japanese cherry
 - olive
 - river birch
 - deodar cedar
 - red maple







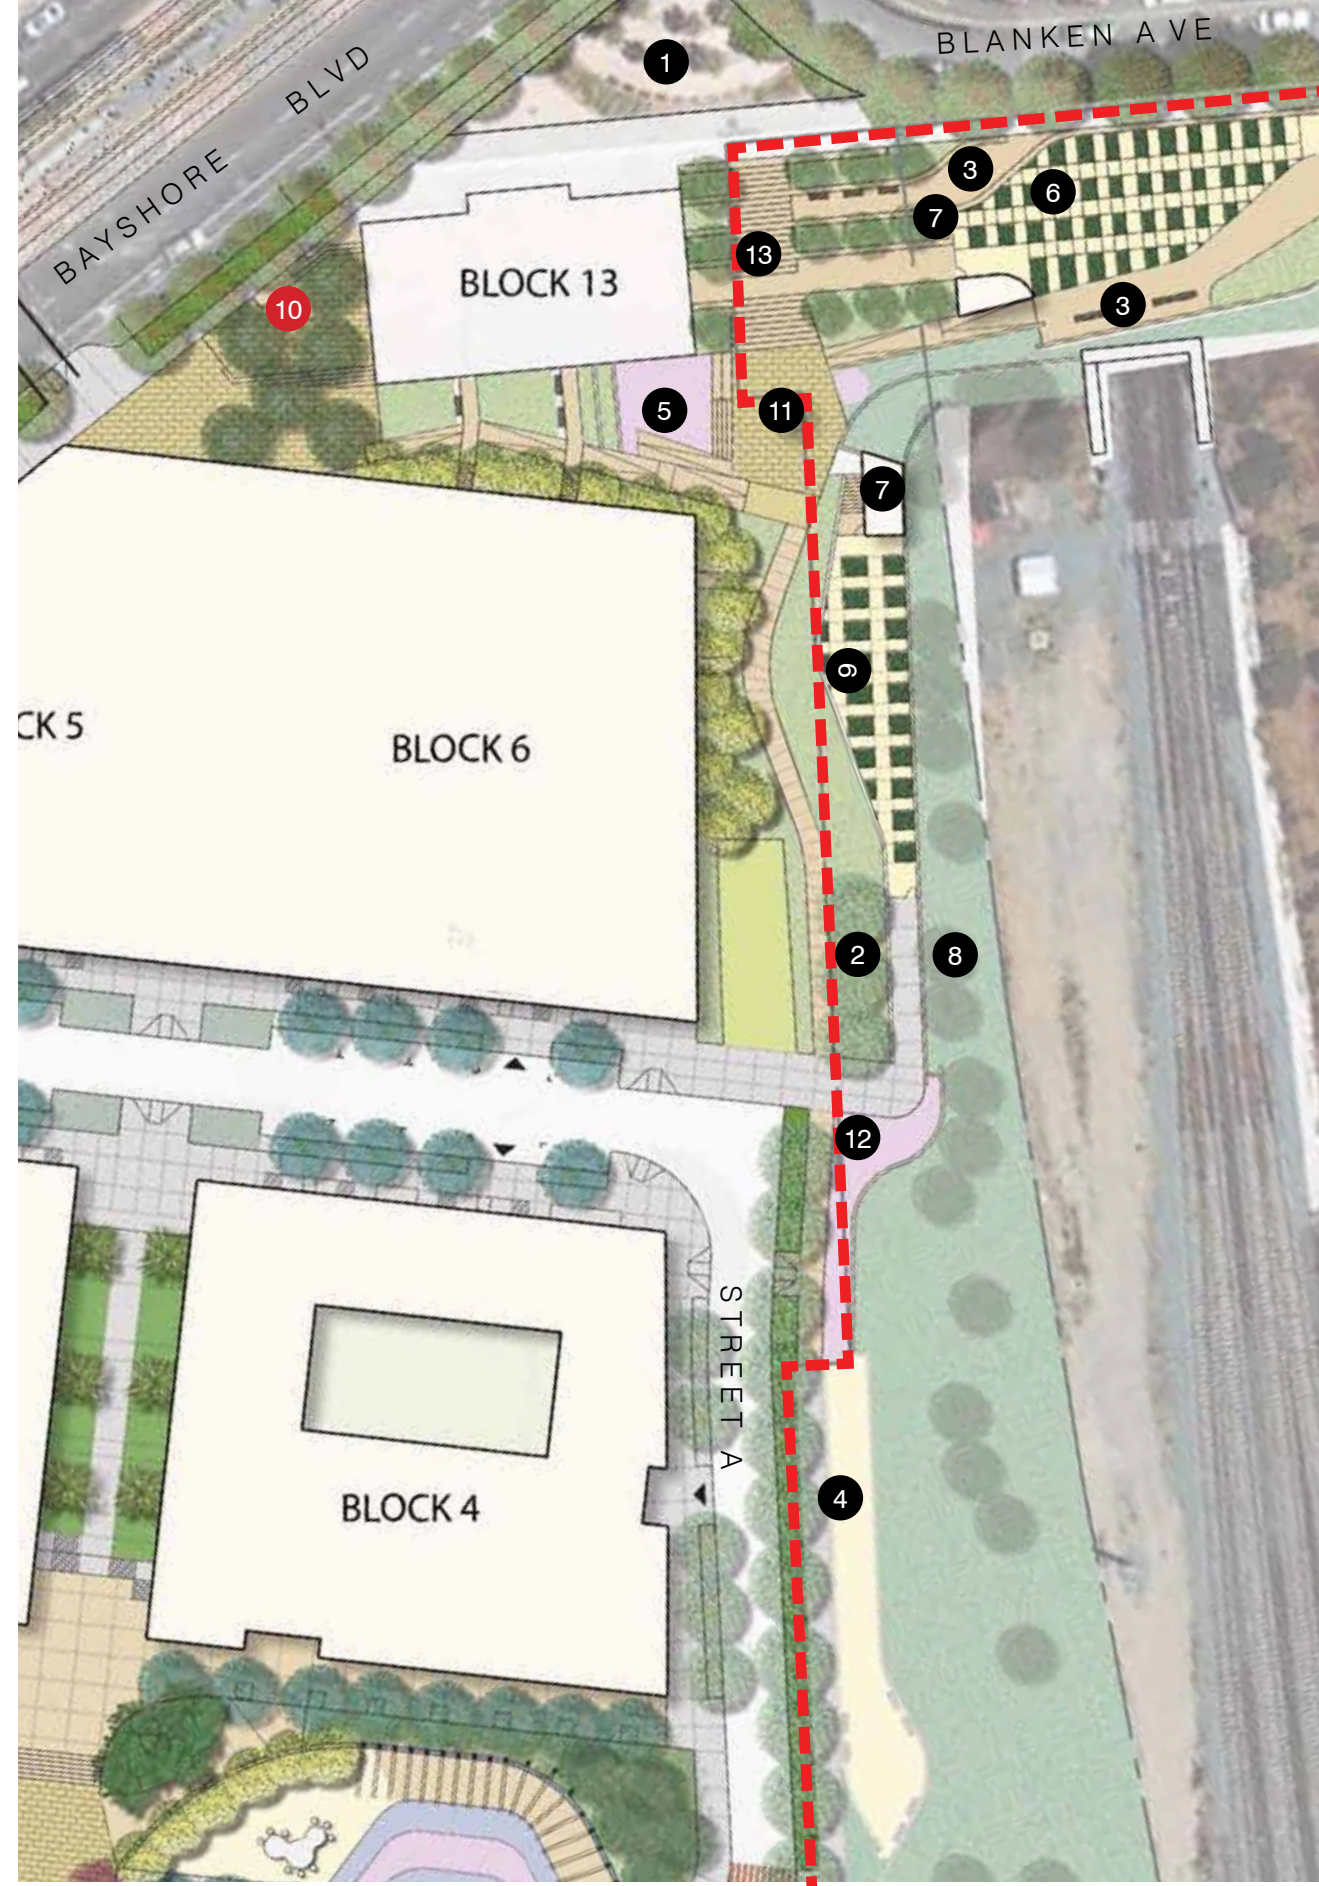

June 25, 2013



plan context



LEGEND

- 1 public terrace
 - 2 rain garden
 - 3 overlook
 - 4 dog run
 - 5 play area (day care)
 - 6 community garden
 - 7 maintenance shed / greenhouse
 - 8 restoration area
 - 9 cafe seating
 - 10 picnic area
 - 11 artifact
 - 12 fitness station areas
 - 13 grand stairs
 - 14 sculpture
 - 15 shared street
-  cedar
 -  river birch
 -  brisbane box
 -  olive
 -  red maple
 -  catalina ironwood



0 30 60ft



June 25, 2013

Revised Blanken Park

Schlage Lock Development Project



plan context

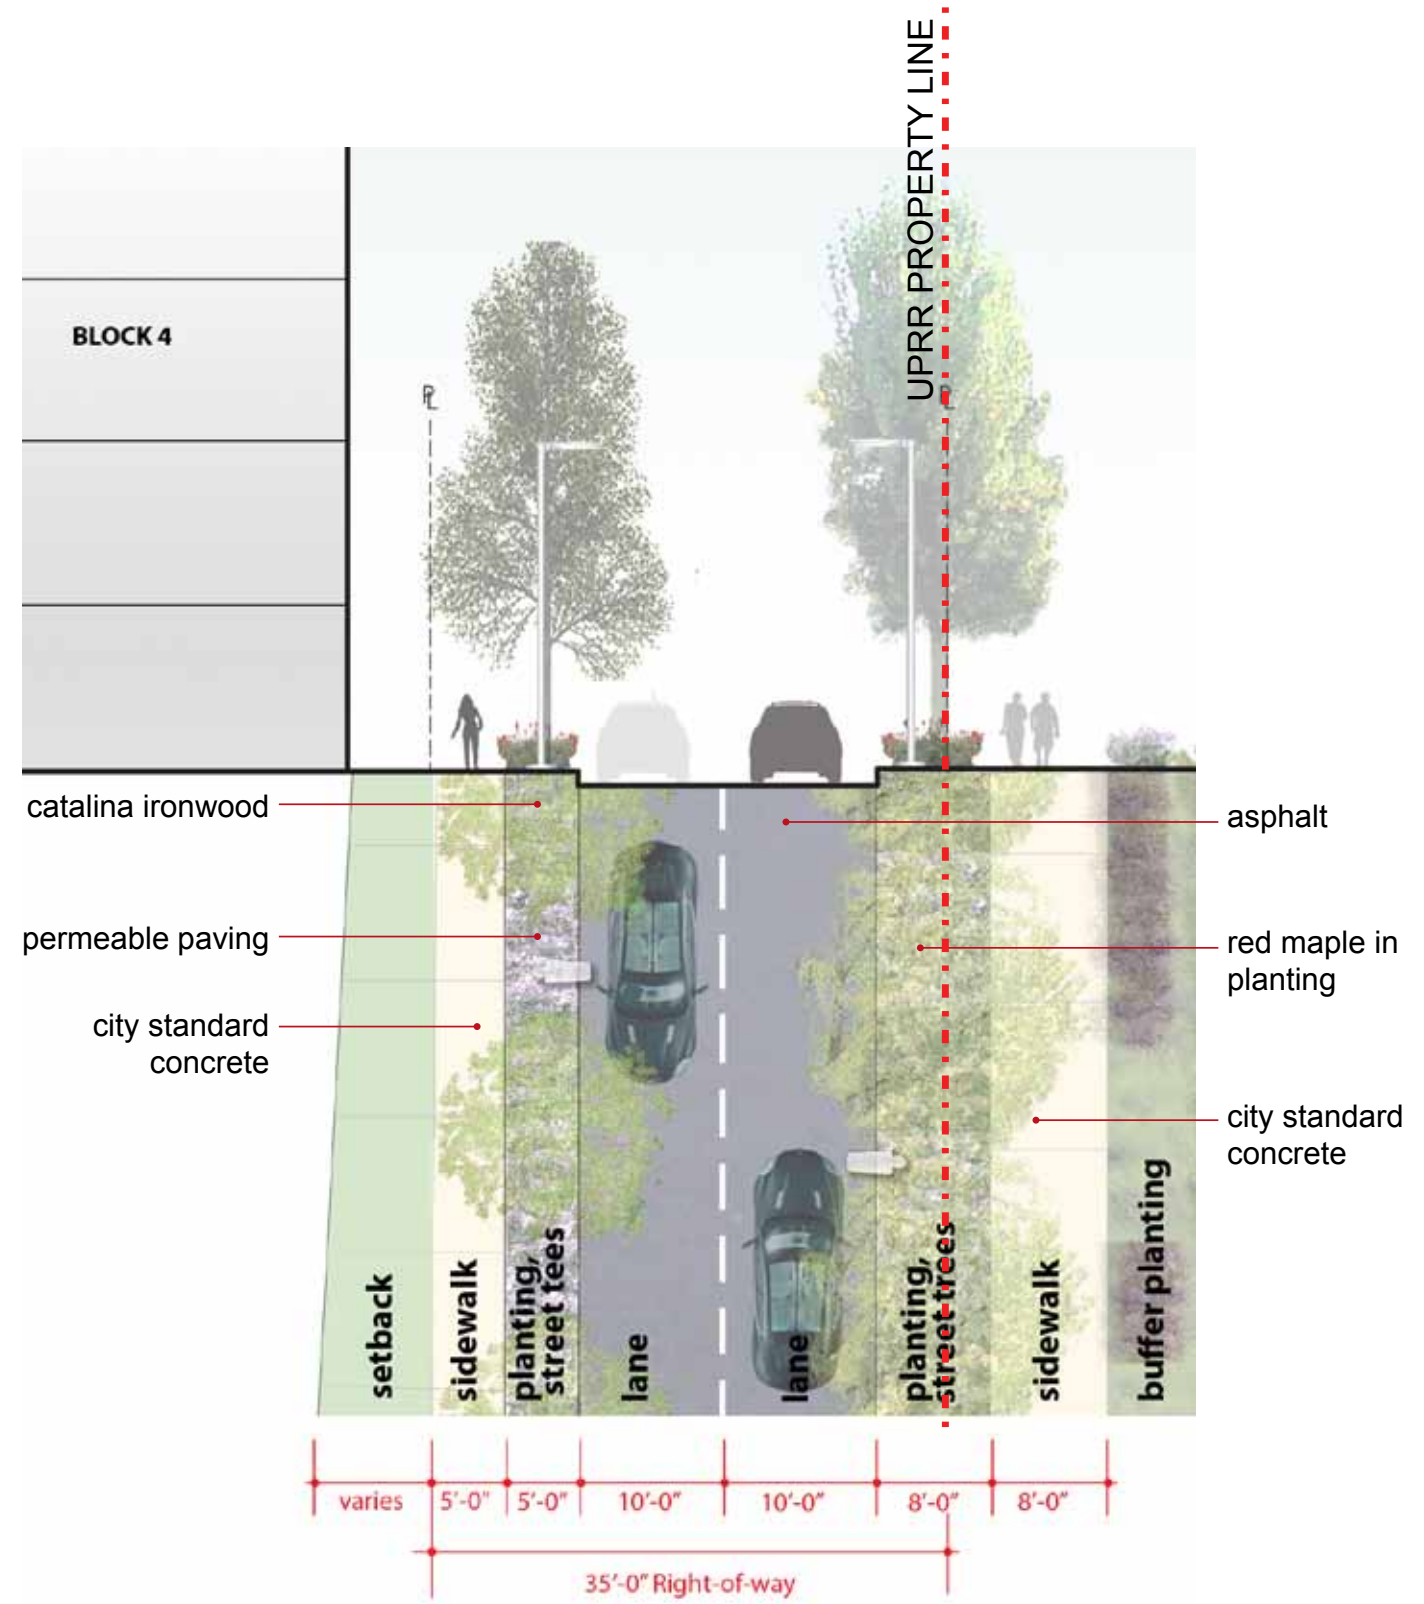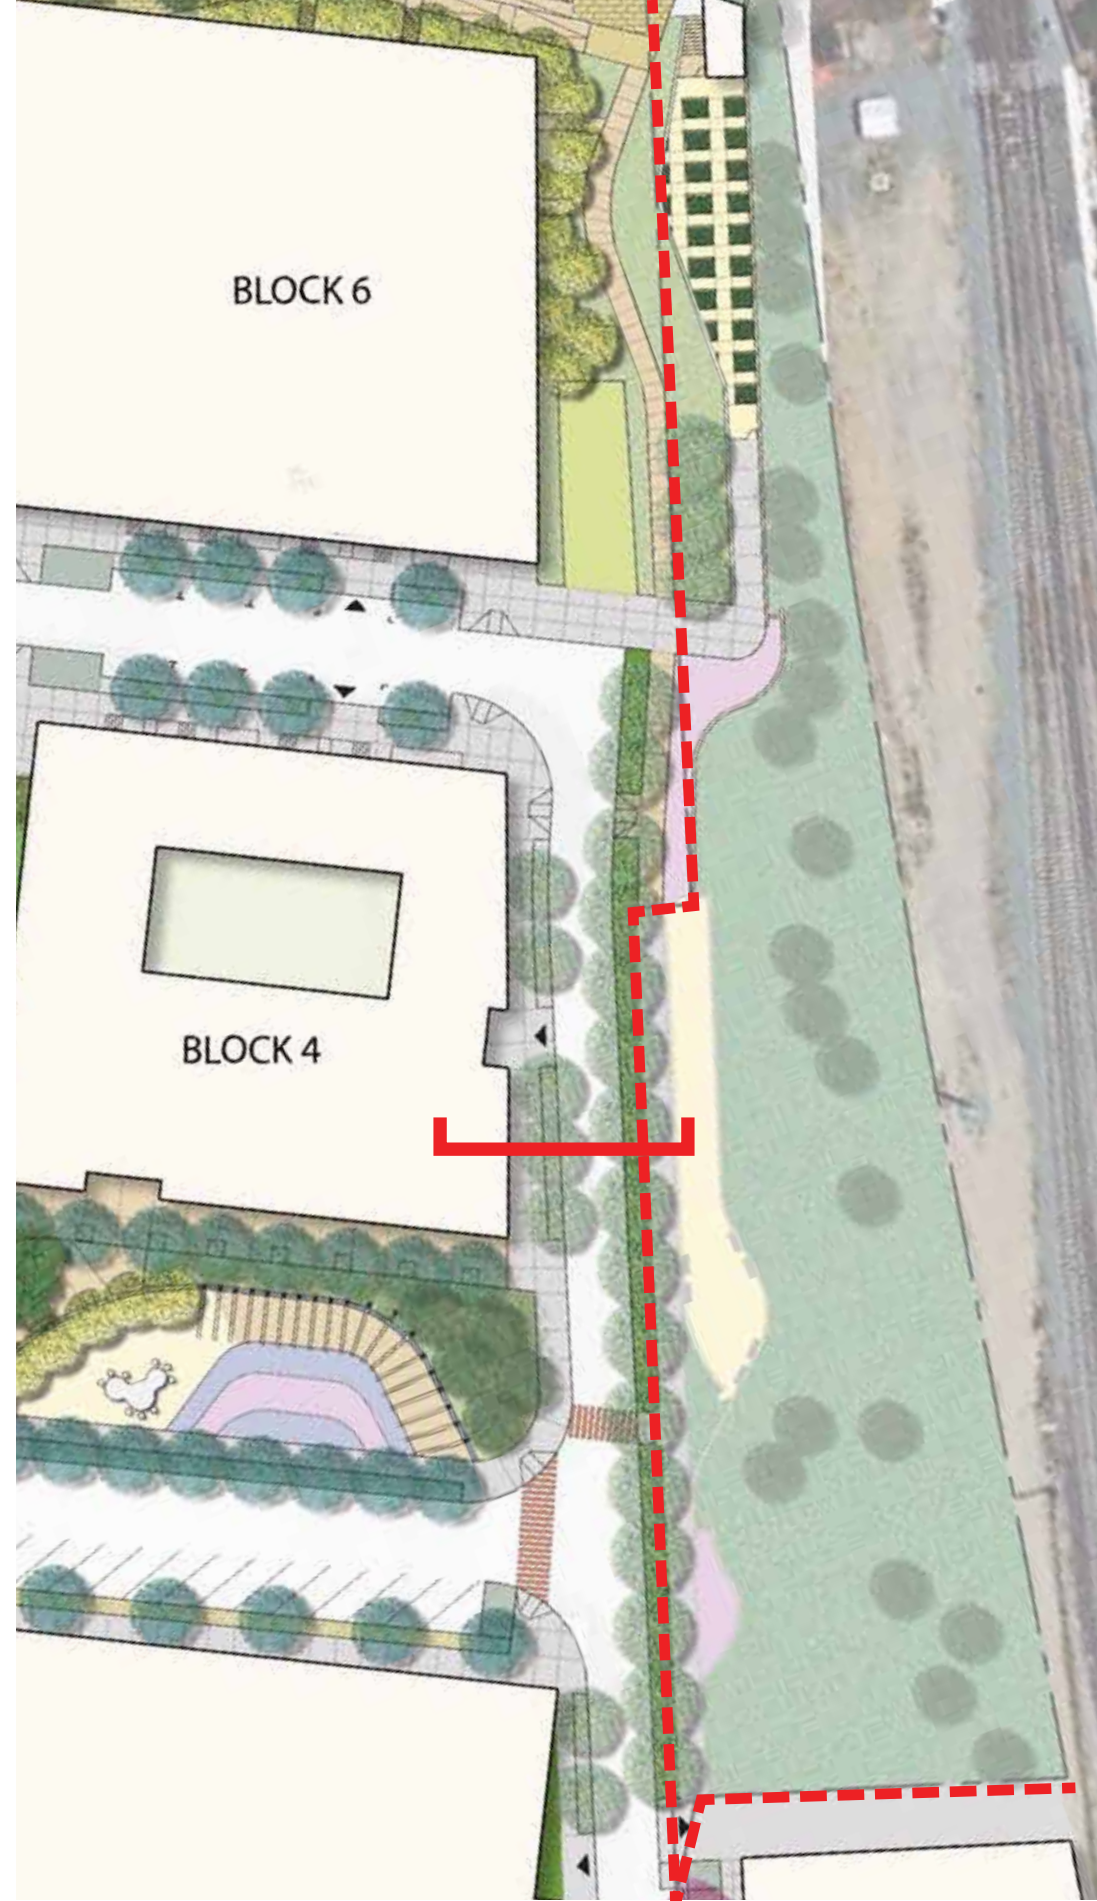

Street A at Block 4

Schlage Lock Development Project


June 25, 2013



plan context



permeable paving here

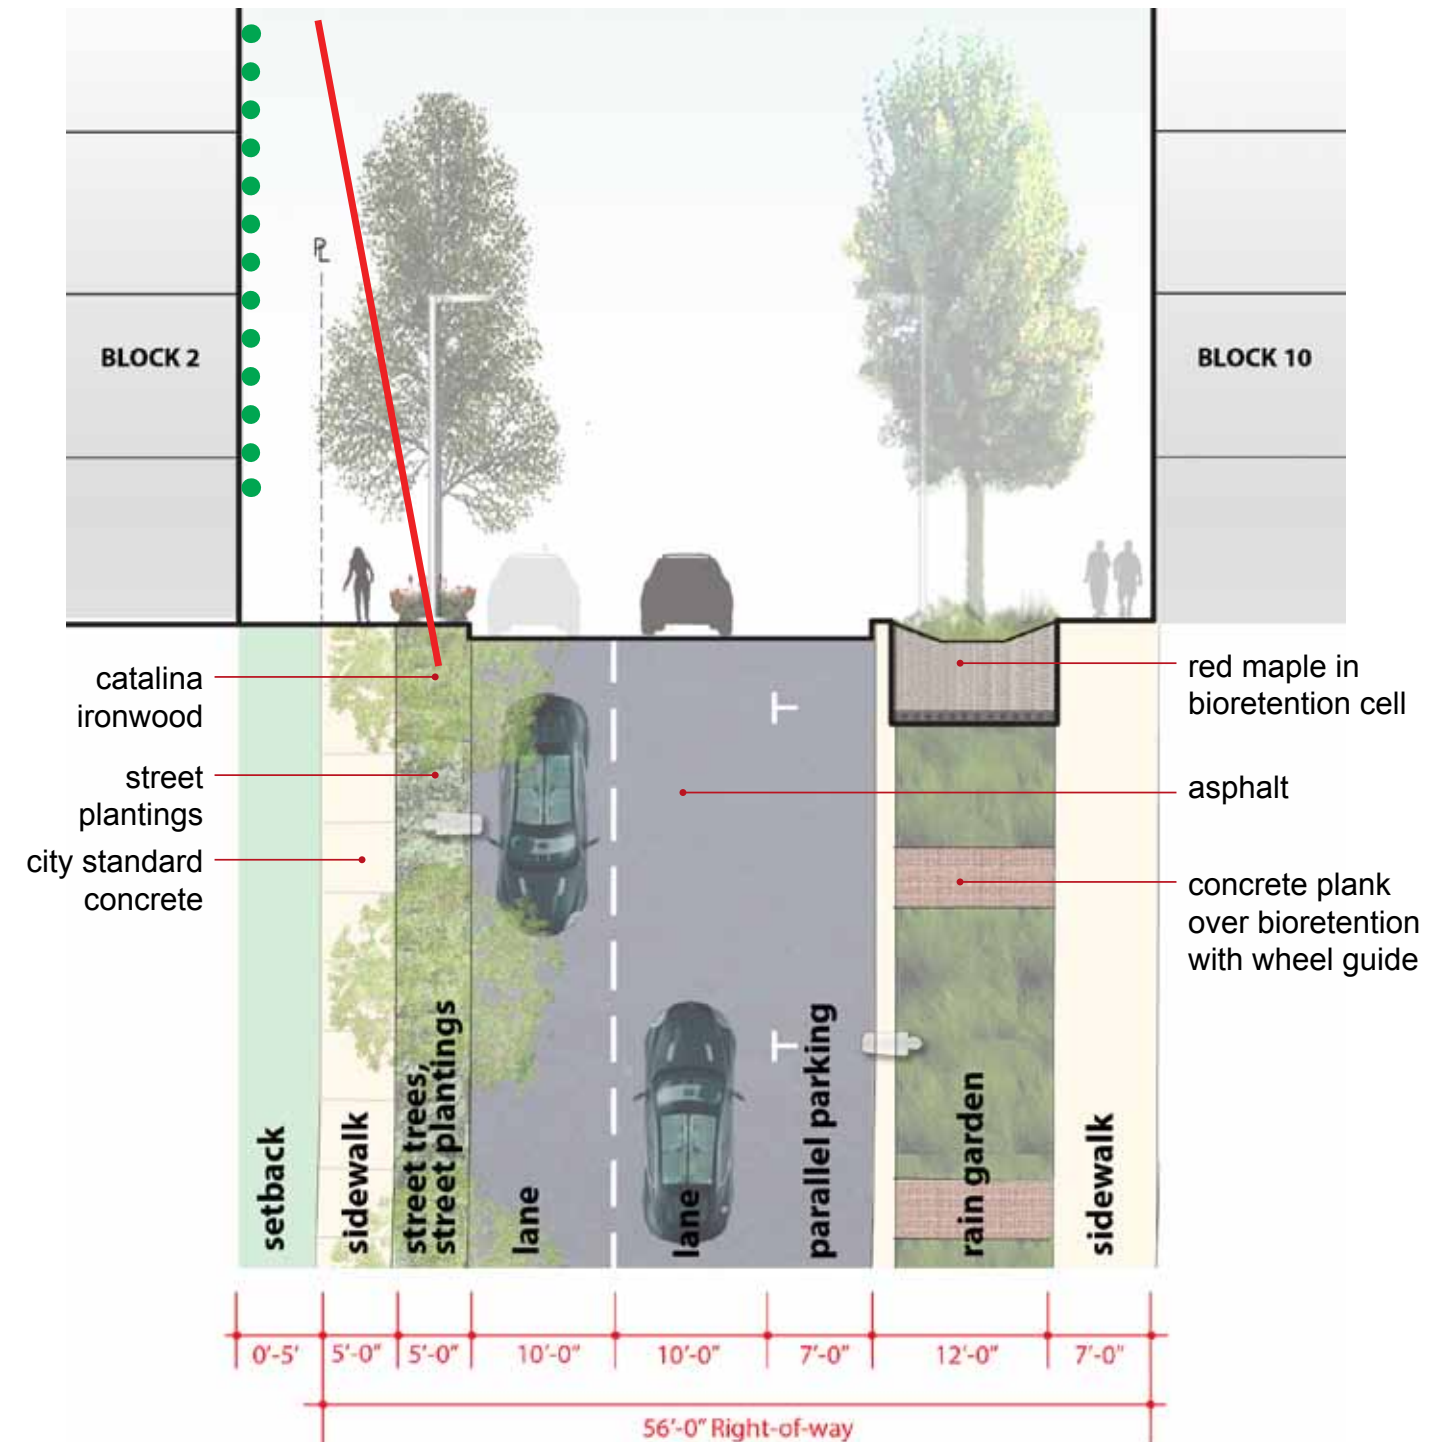

Street A at Block 2 & 10



June 25, 2013

Schlage Lock Development Project

PYATOK ARCHITECTS / GLS LANDSCAPE | ARCHITECTURE / VISITACION DEVELOPMENT LLC



plan context

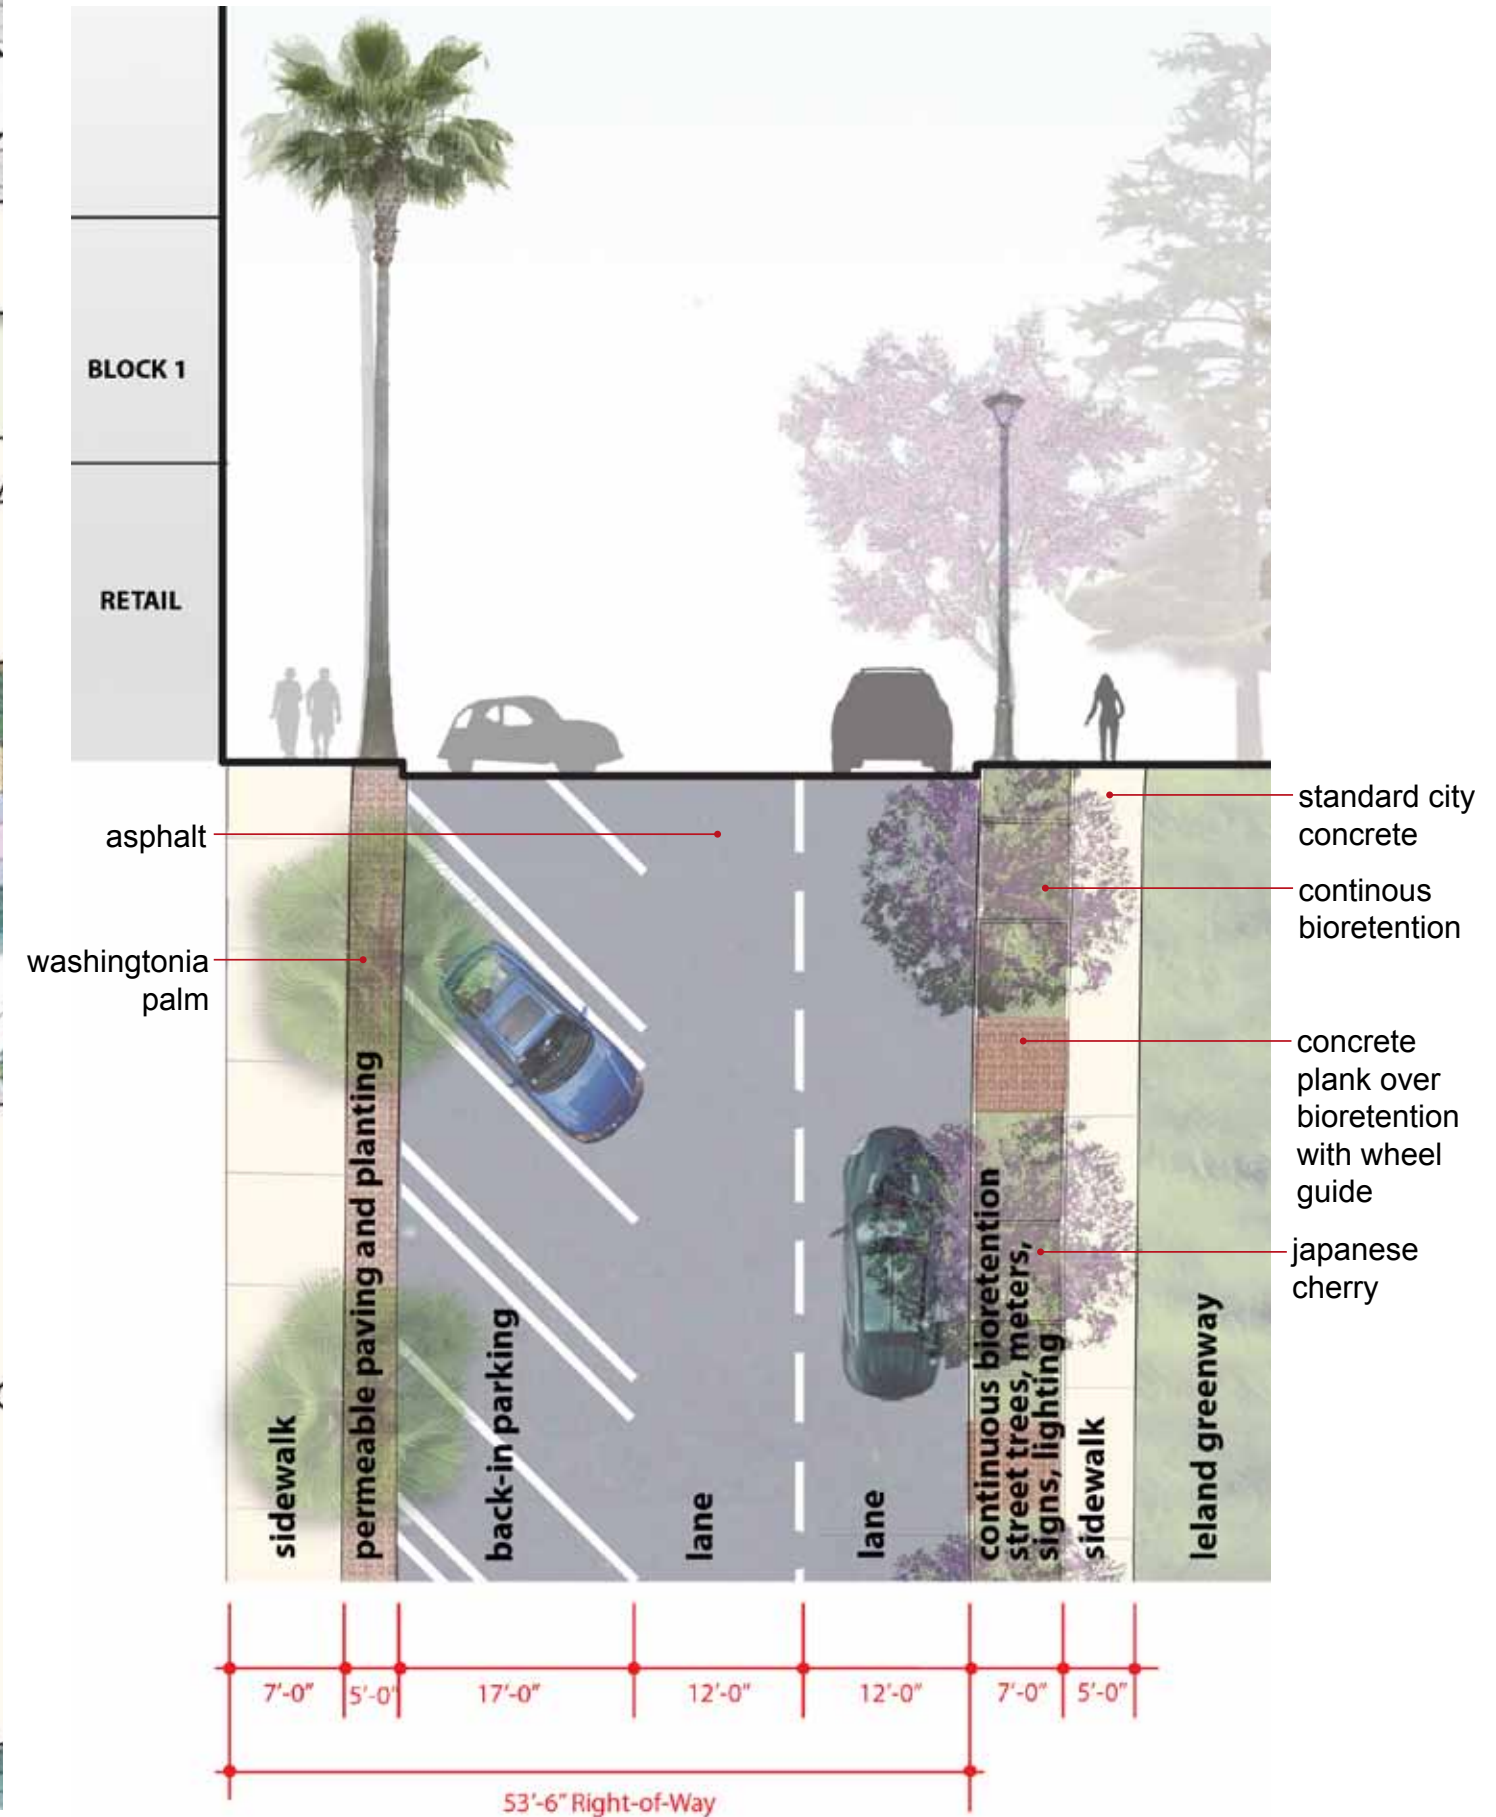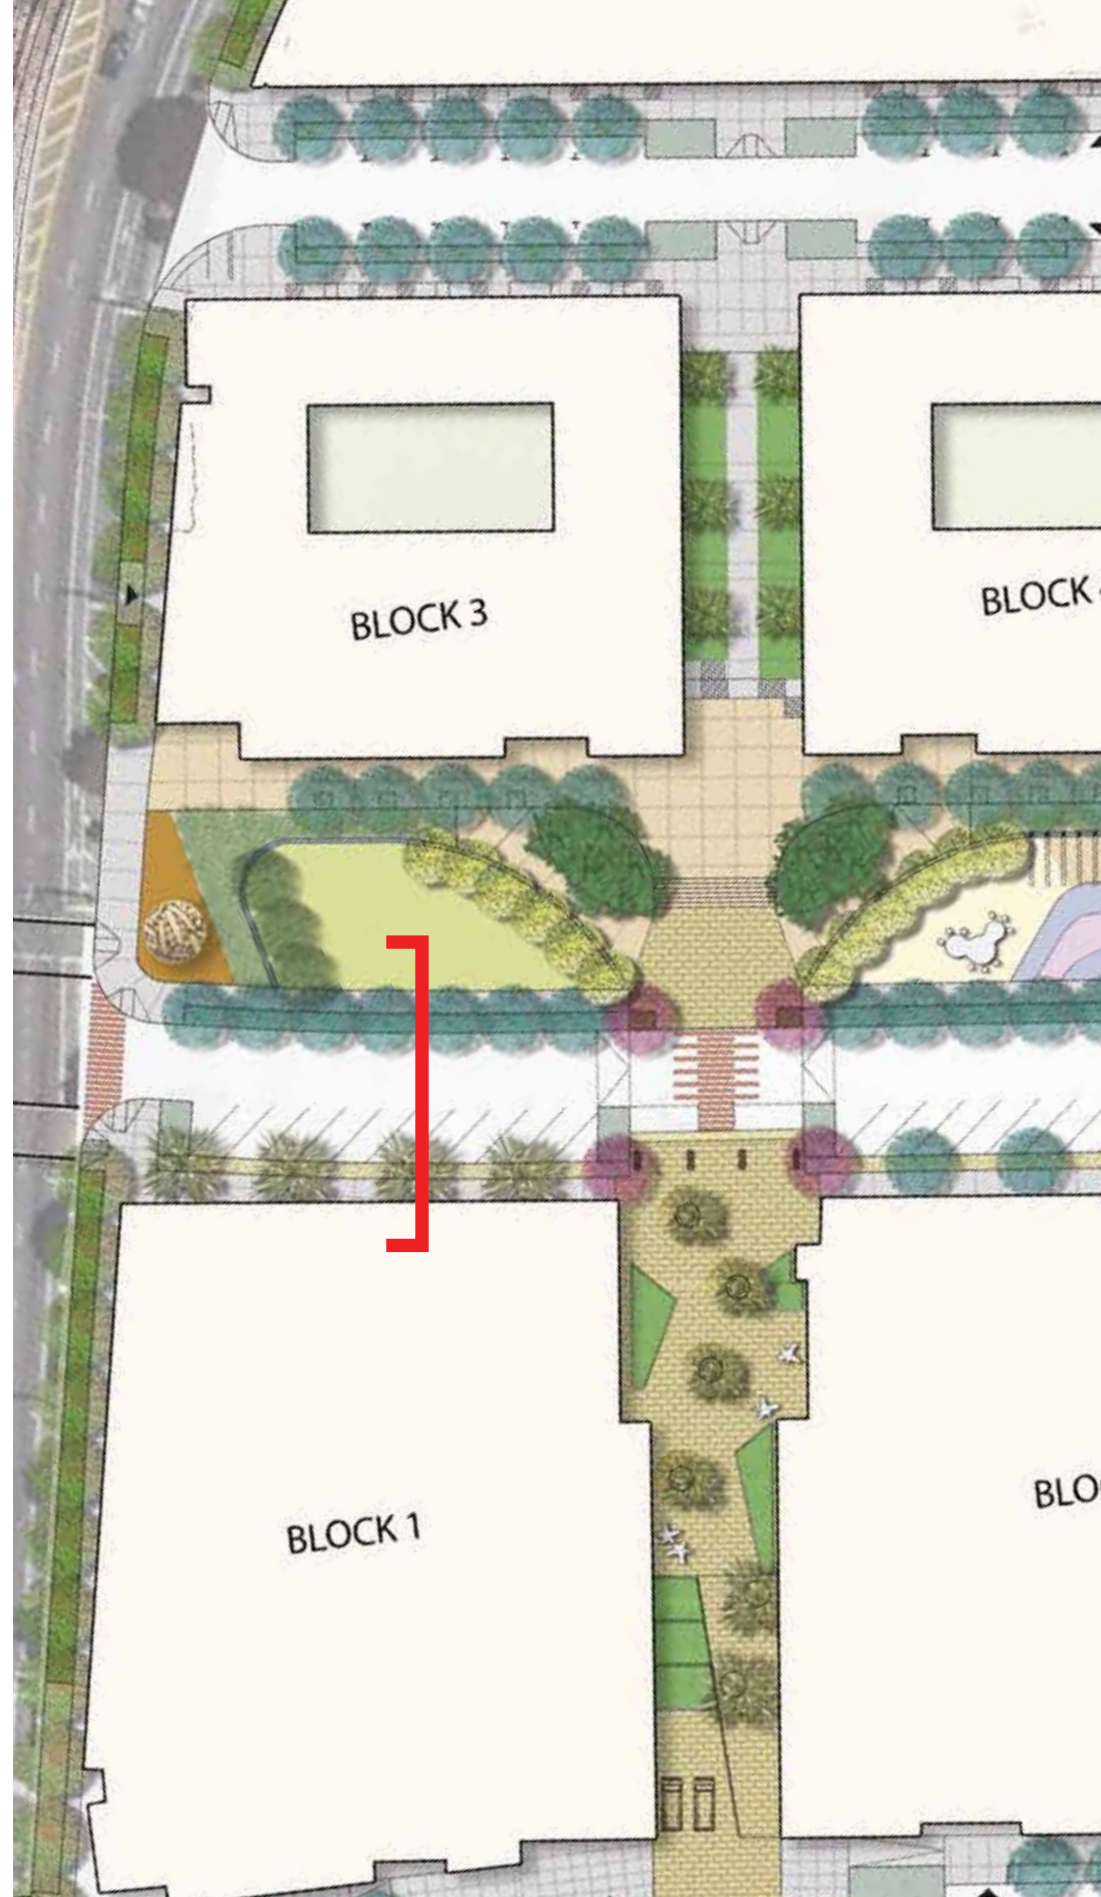



Leland Avenue at Block 1 Retail & Greenway

June 25, 2013

Schlage Lock Development Project




plan context

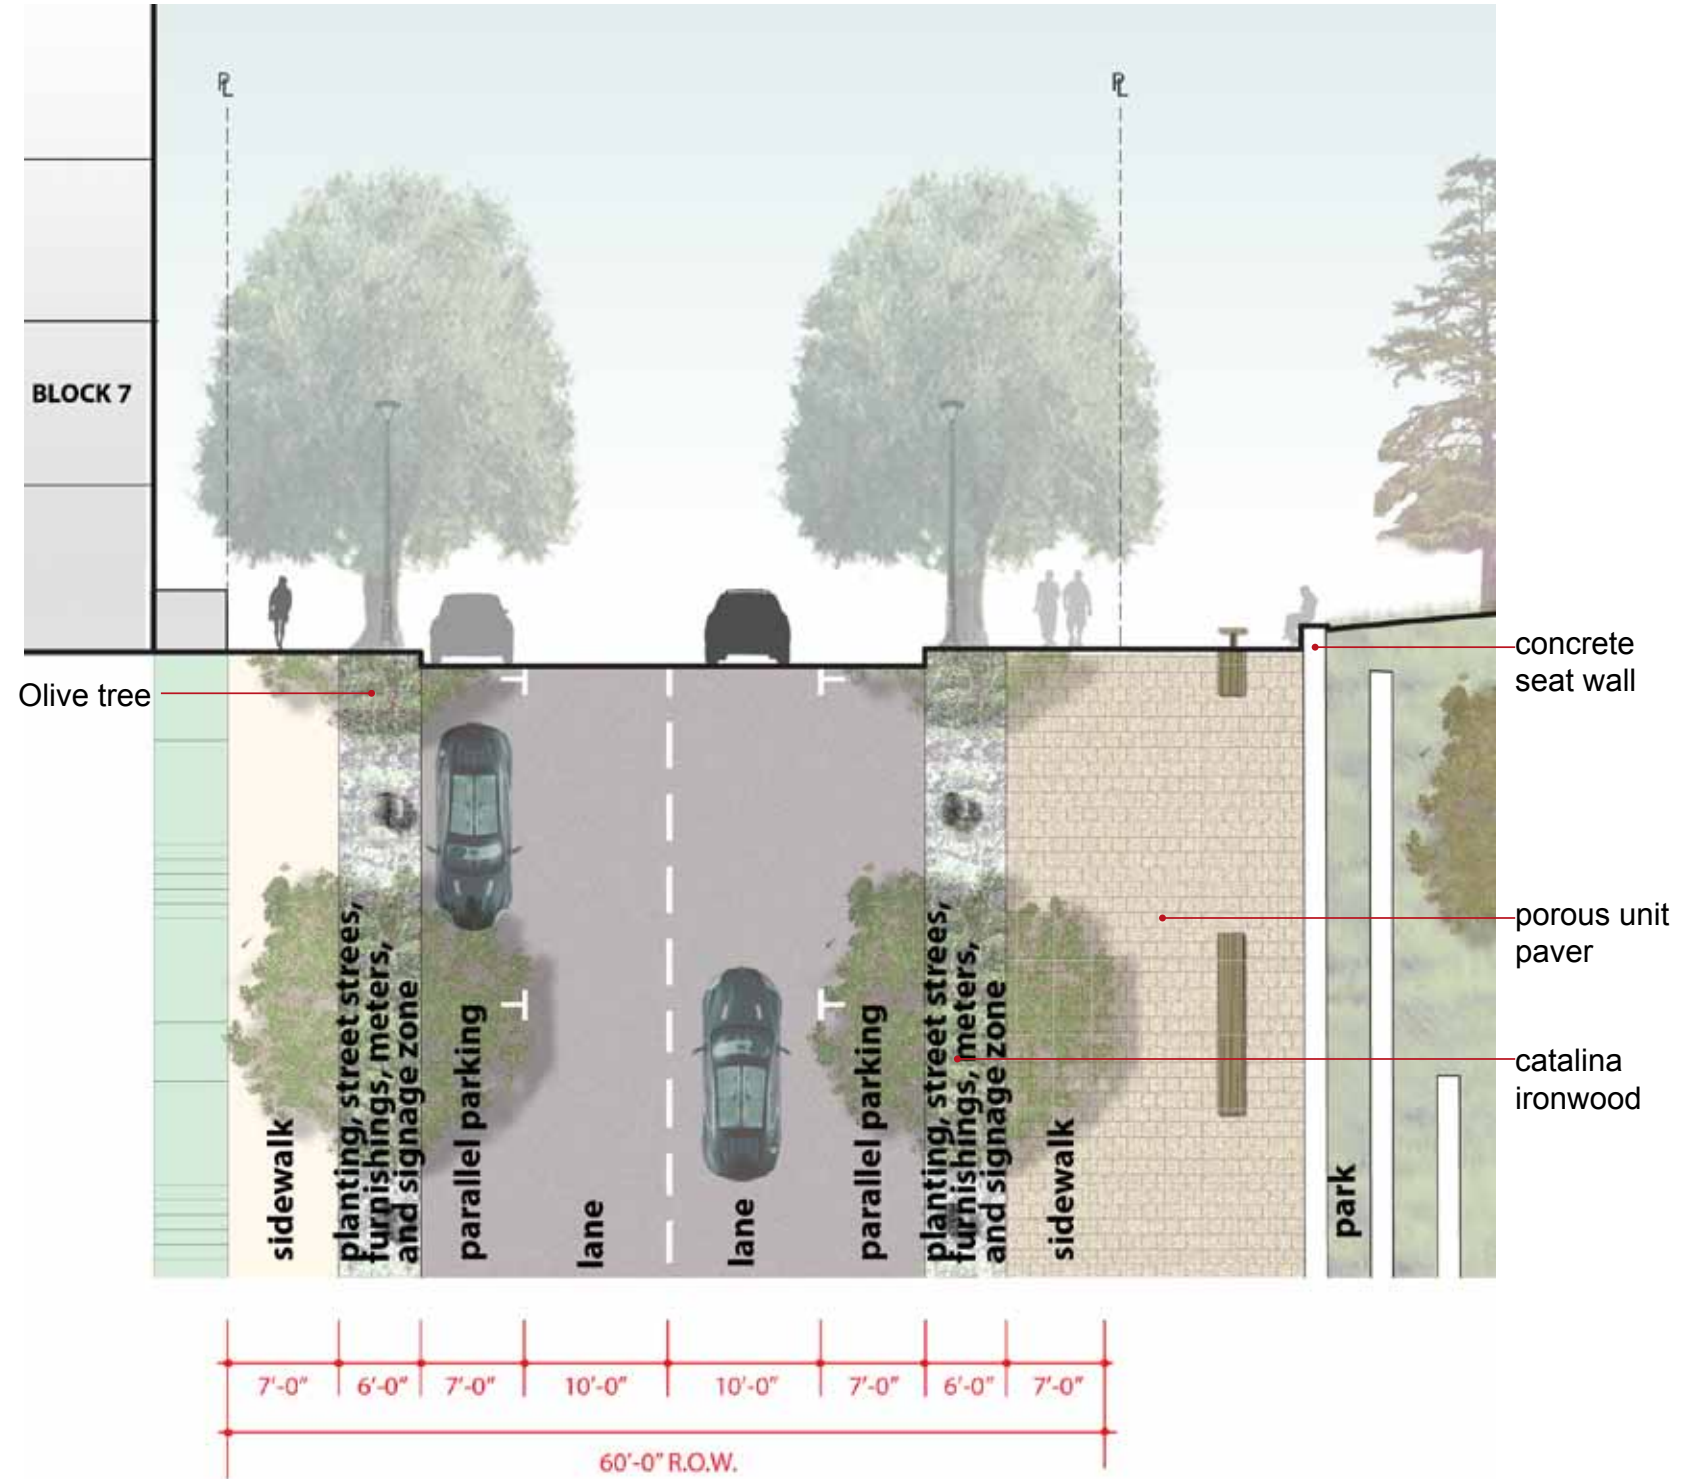
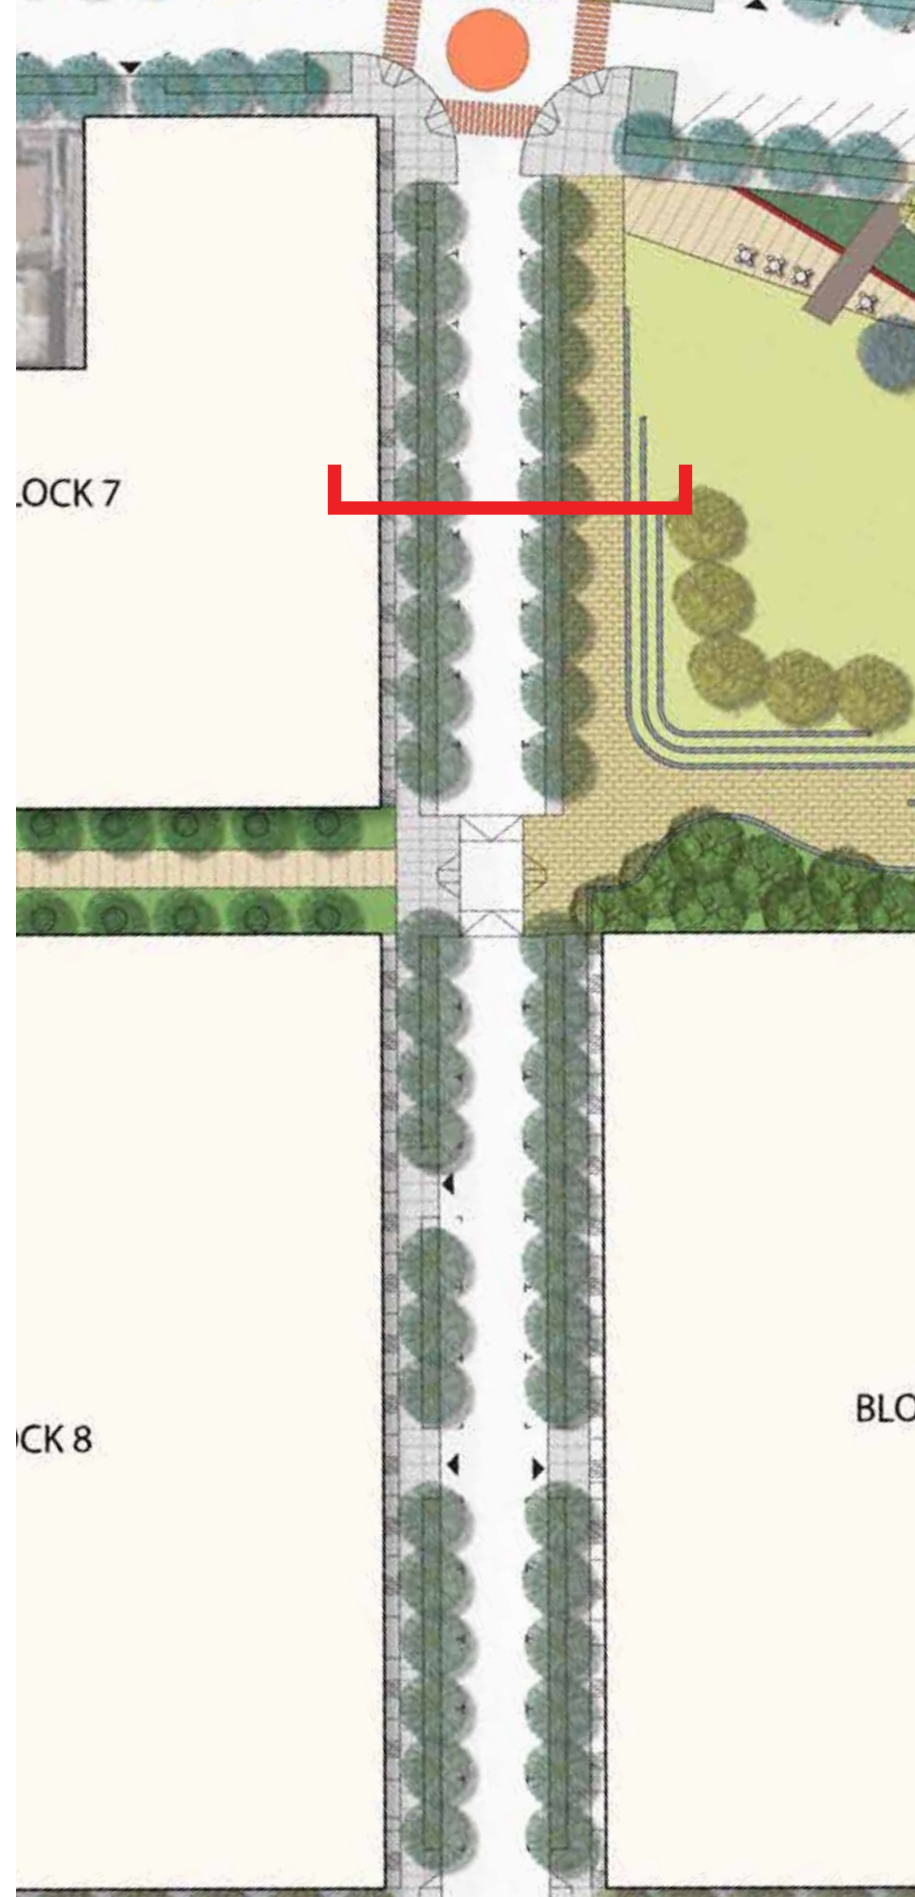


Lane B at Block 7 & Visitation Park
Schlage Lock Development Project

June 25, 2013

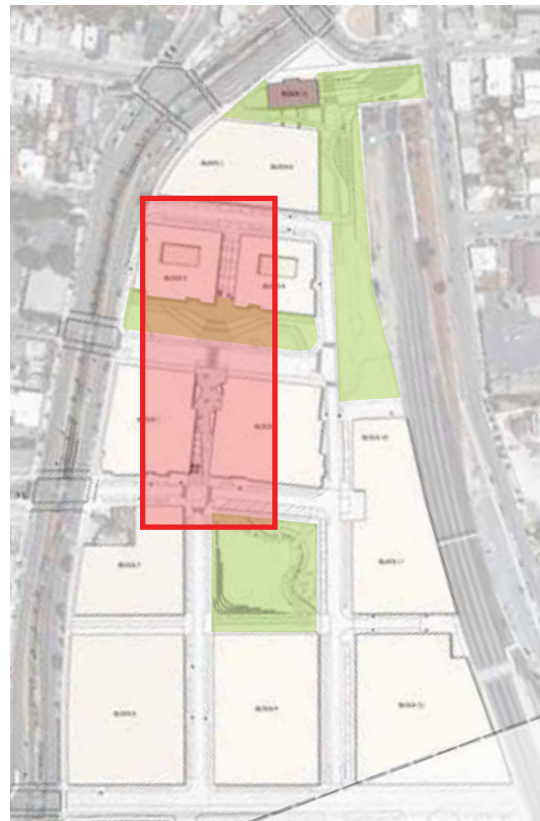

plan context

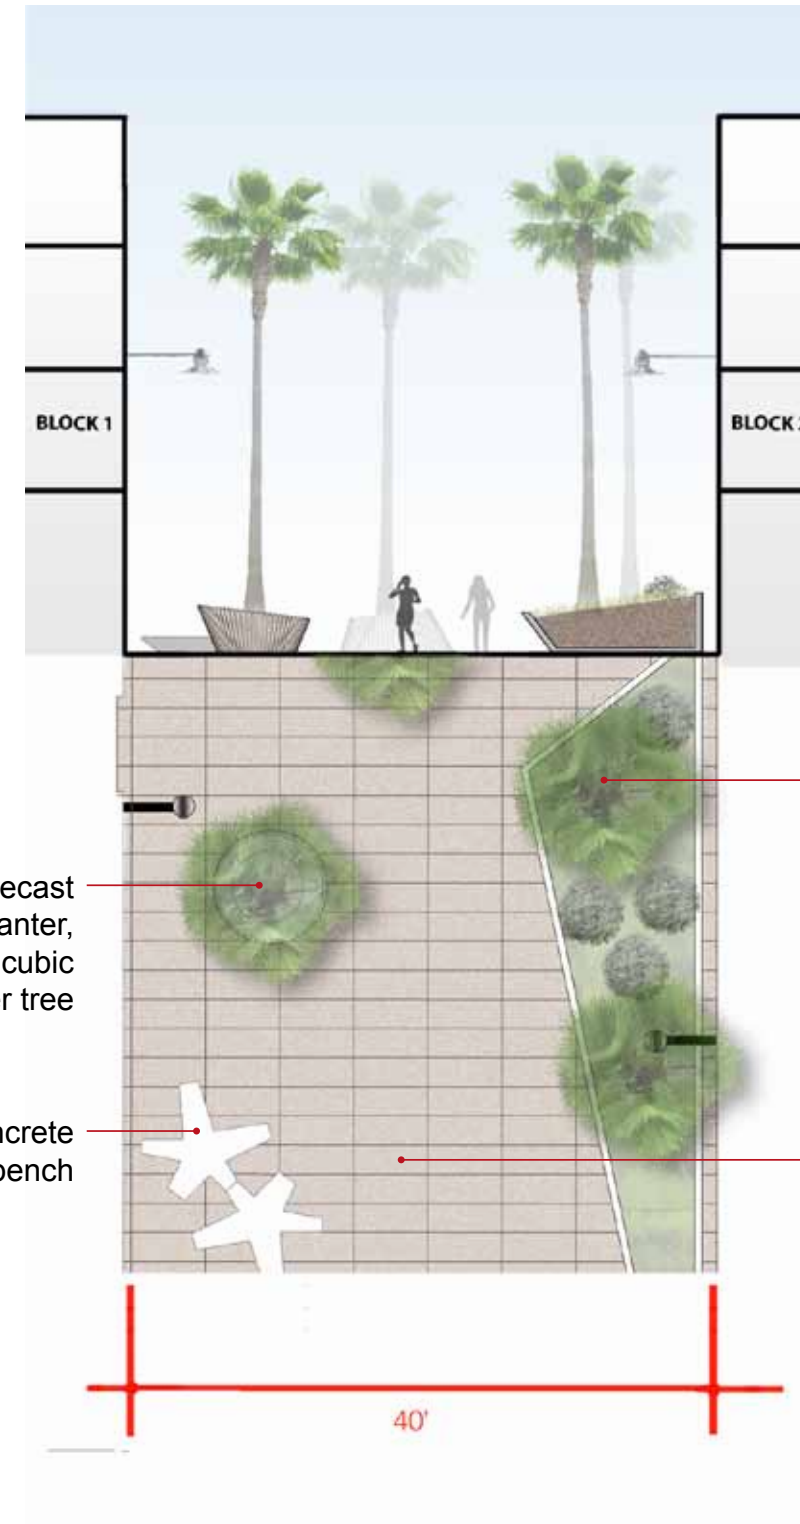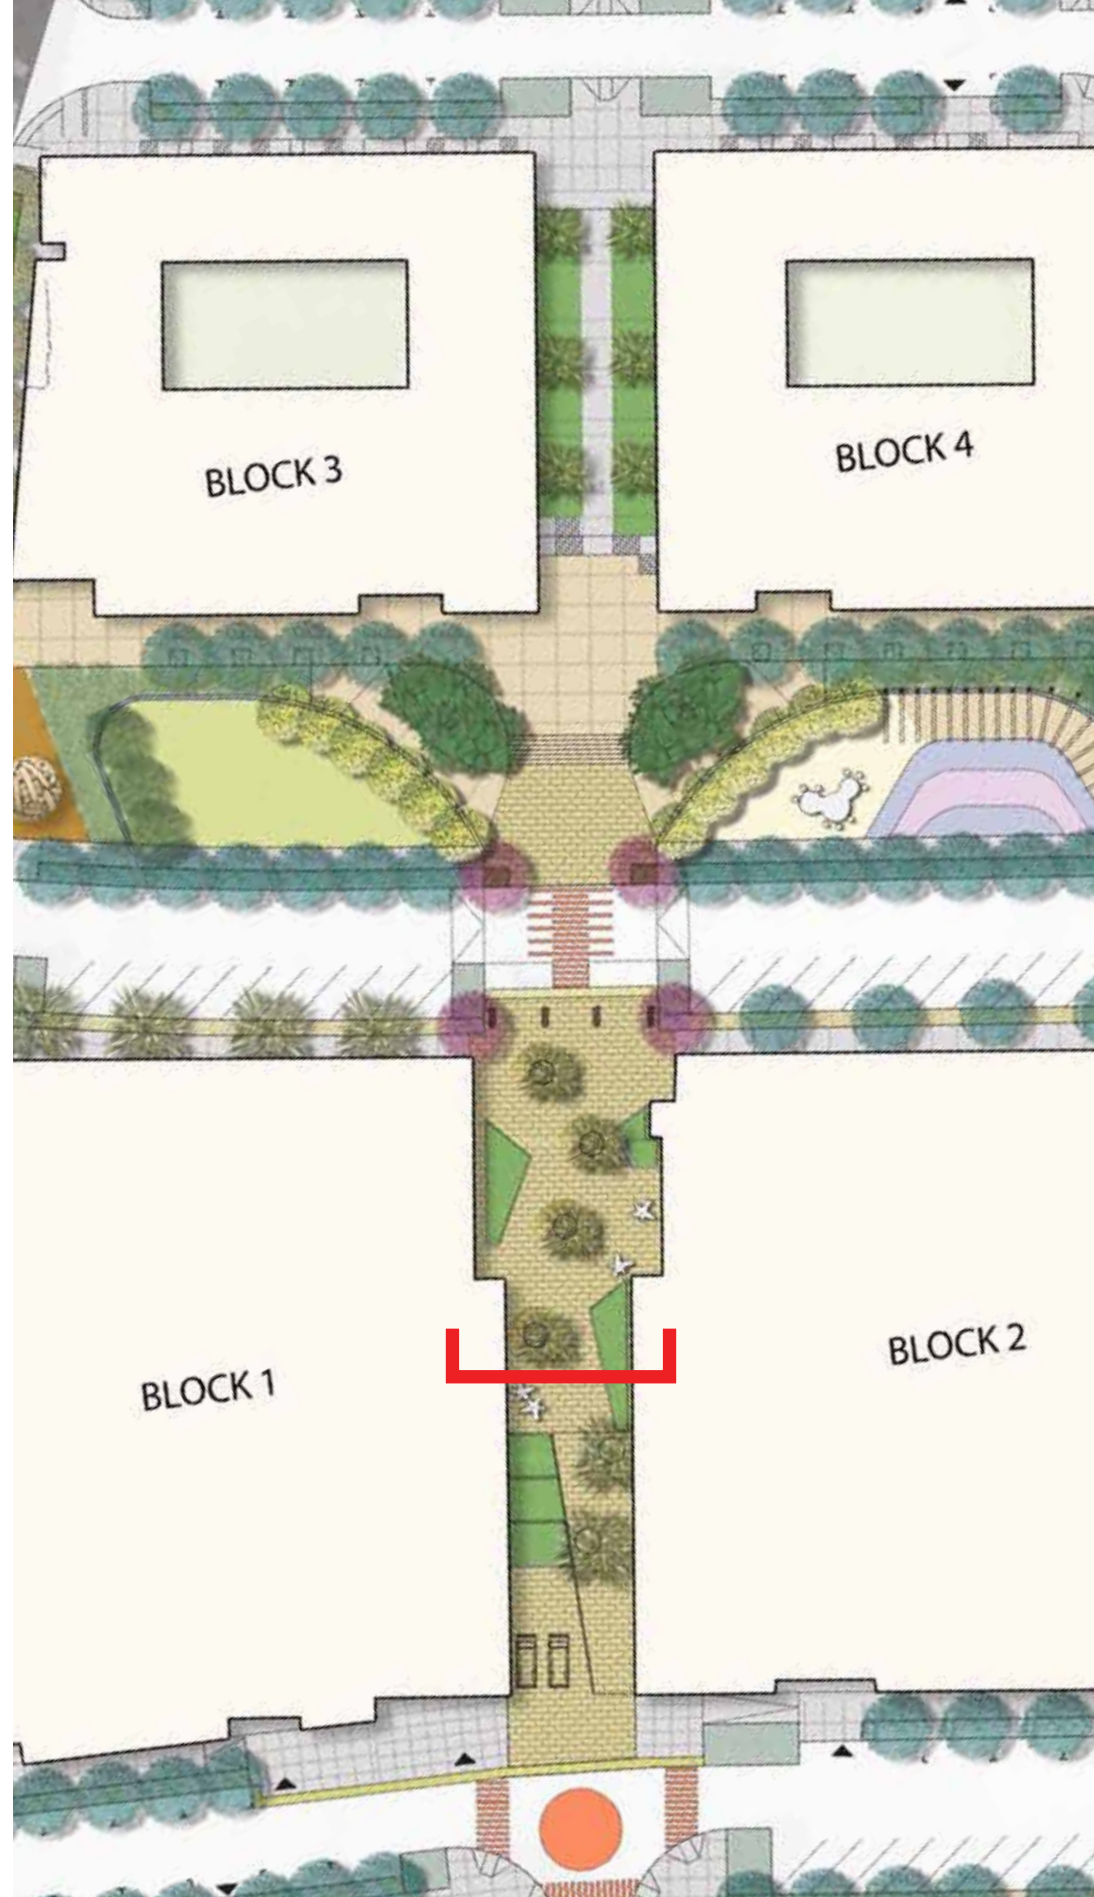

Palm tree in precast concrete planter, provide min. 108 cubic feet of soil per tree

Pre-cast concrete bench

Palm tree in custom raised planter, 1' from building edge

porous concrete unit paving

40'



plan context

