

# Visitation Valley / Schlage Lock



COMMUNITY MEETING  
MARCH 22, 2014

## OPEN SPACE

### OPEN SPACE AND STREETScape MASTER PLAN




### VISITACION PARK




- LEGEND
- 1 path
  - 2 raised intersection
  - 3 street planting
  - 4 multiuse lawn
  - 5 rain garden
  - 6 playground (tot lot)
  - 7 picnic area
  - 8 the grove with DG or similar paving
  - 9 bridges
  - 10 seat wall
  - 11 art wall
  - 12 park planting
  - on structure

### LELAND GREENWAY

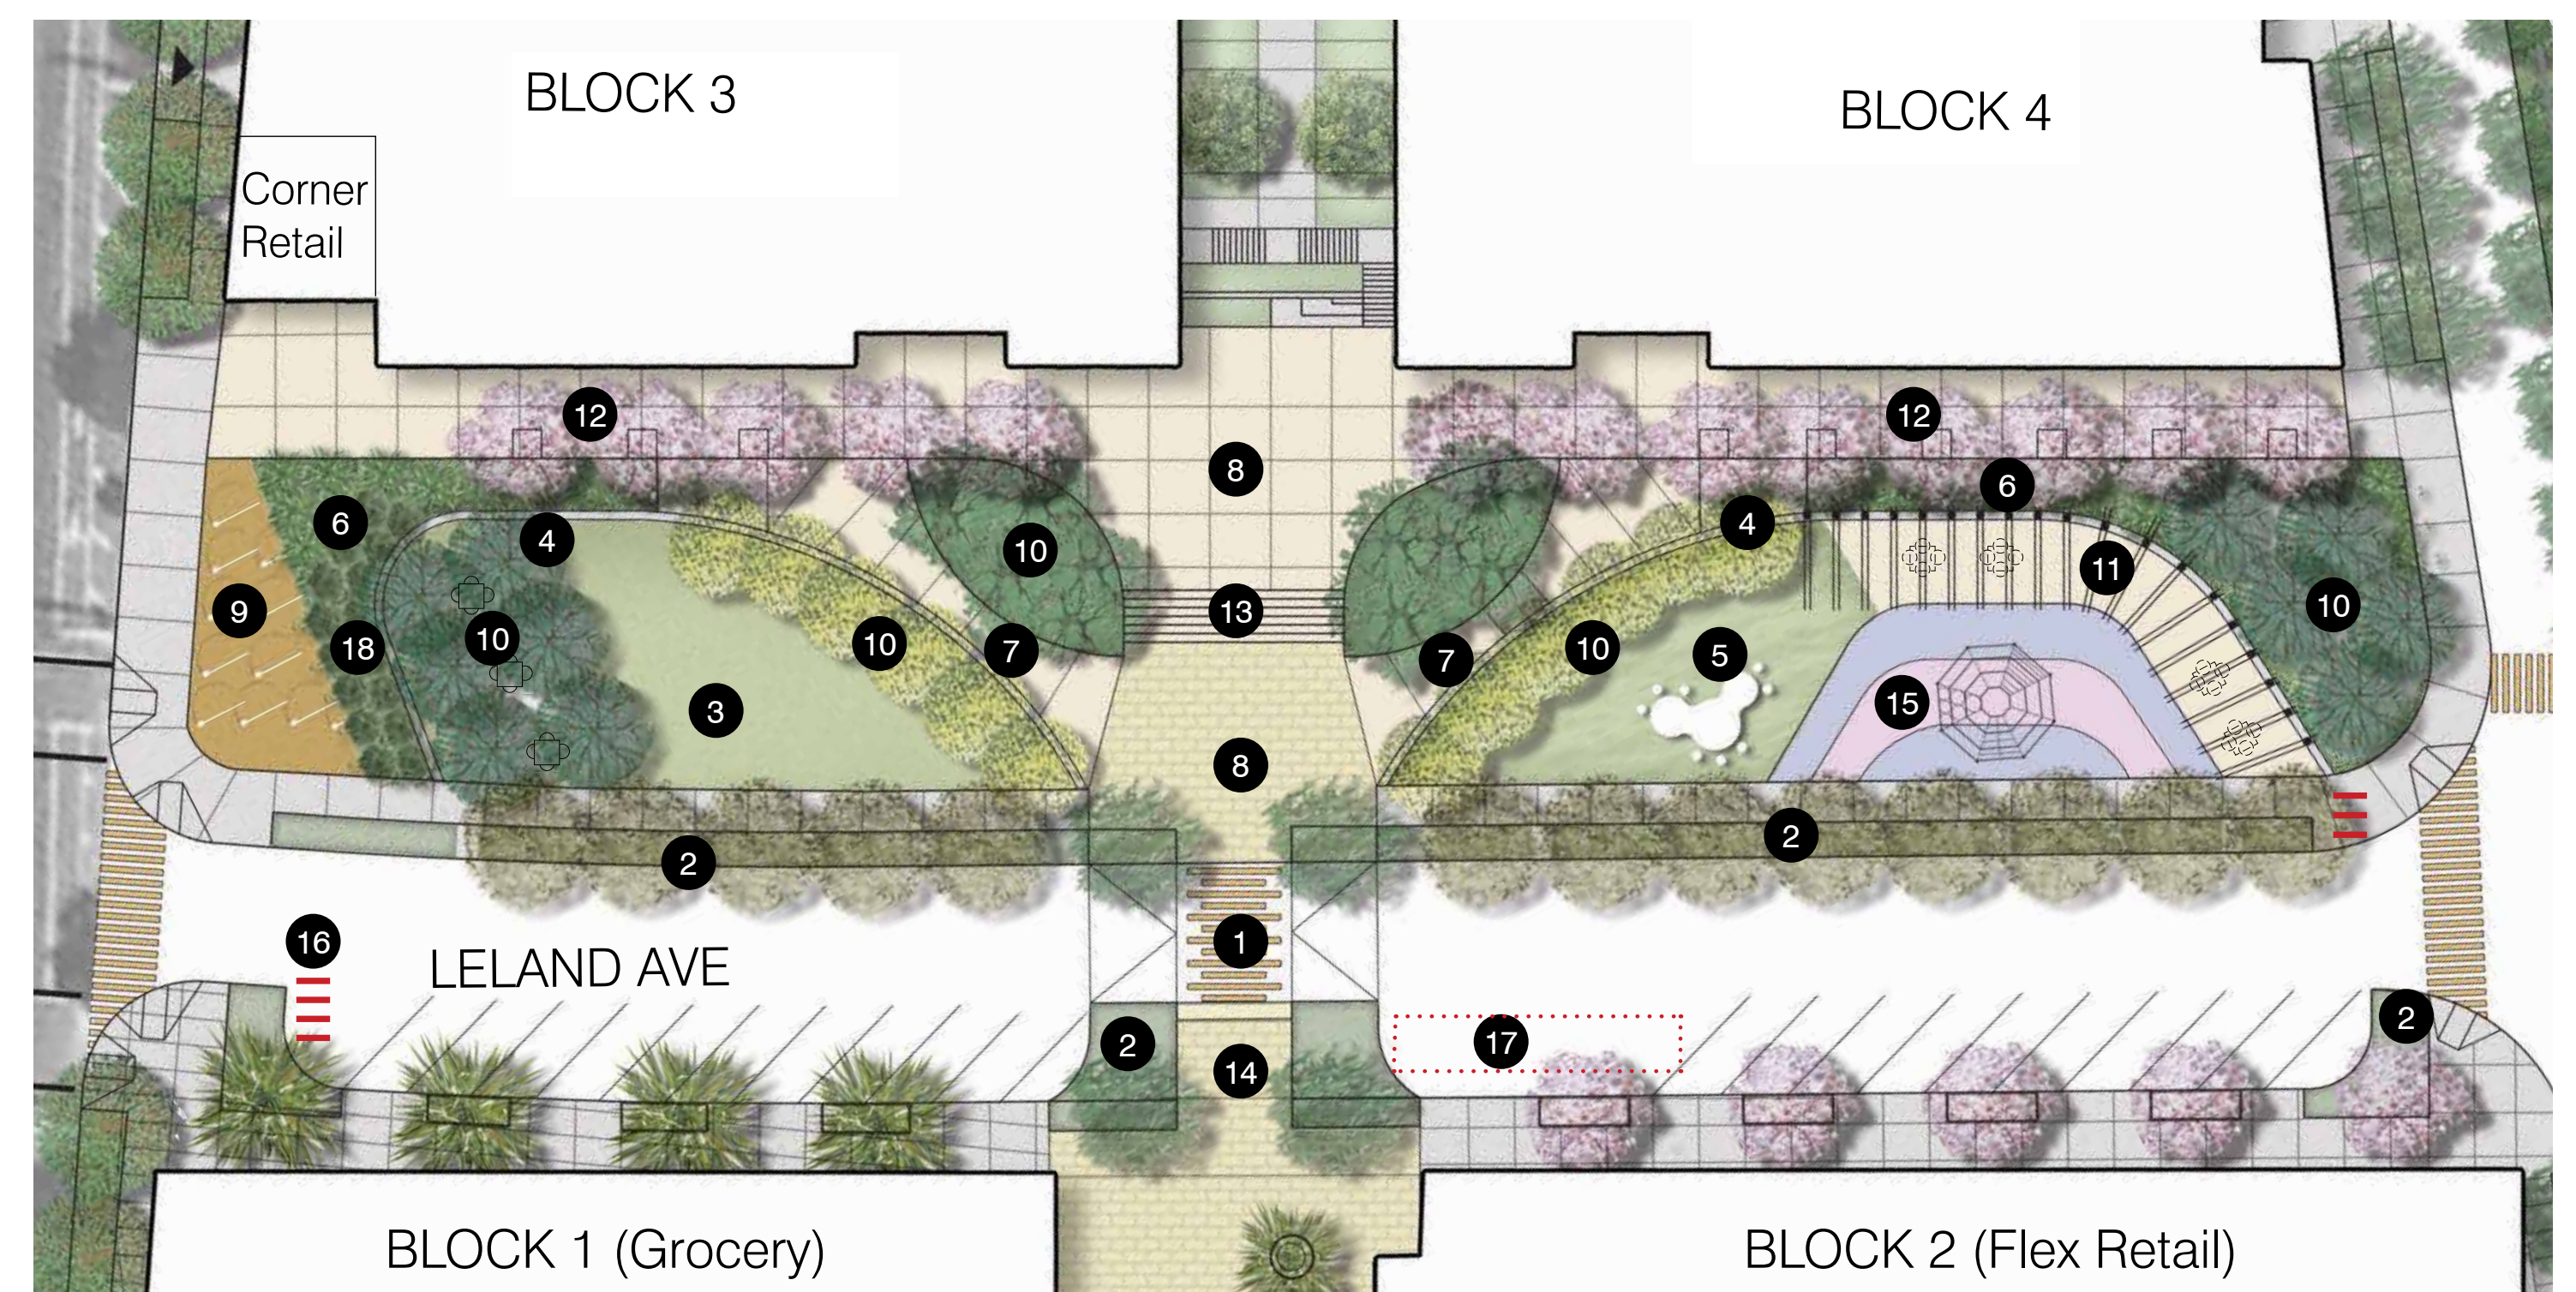

### LELAND GREENWAY CROSS SECTION

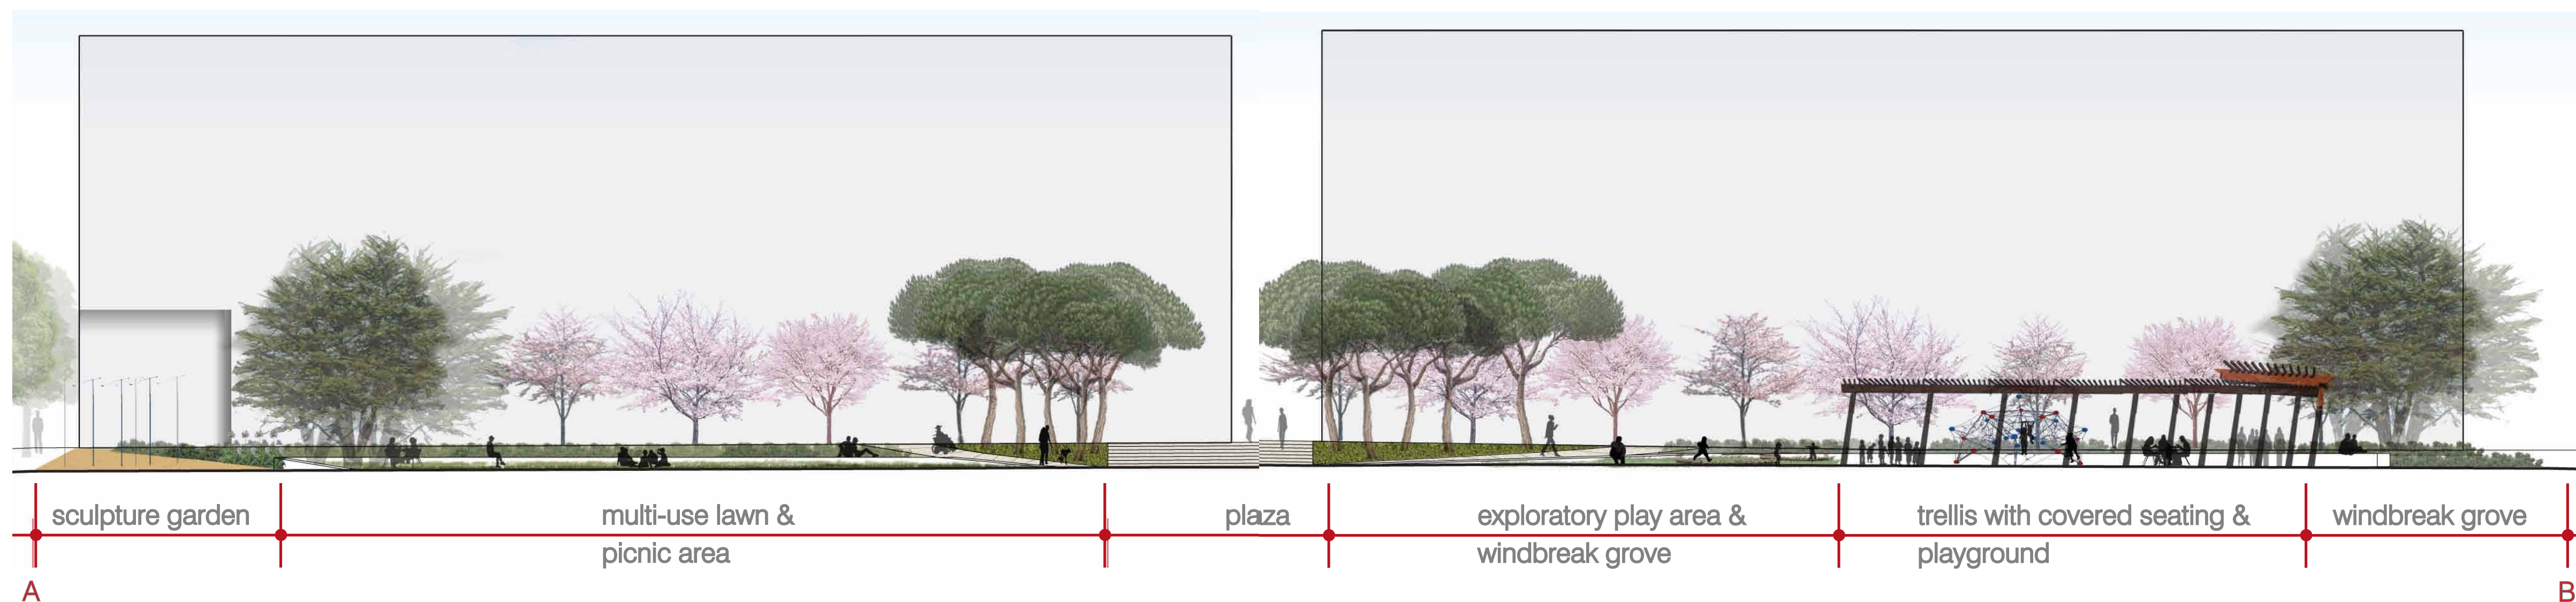

- 1 raised crosswalk/ loading
- 2 street planting
- 3 multiuse lawn
- 4 seating/play wall
- 5 exploratory play area
- 6 flower gardens
- 7 sloped walk
- 8 plaza/meeting space
- 9 wind sculpture
- 10 windbreak grove
- 11 trellis/covered picnic & seating
- 12 residential porch
- 13 terraced steps
- 14 bulbout for pedestrian crossing
- 15 playground /exploratory play area
- 16 bike parking
- 17 loading
- 18 windbreak shrubs
- italian stone pine
- mexican washingtonia palm
- brisbane box
- monterey cypress
- japanese cherry
- catalina ironwood
- river birch
- red maple