



SAN FRANCISCO PLANNING DEPARTMENT

Executive Summary Conditional Use

HEARING DATE: SEPTEMBER 30, 2010

Date: September 23, 2010
Case No.: 2010.0676 C
Project Address: 445-447 SUTTER STREET
Zoning: C-3-R (Downtown Retail District)
80-130F Height and Bulk District
Block/Lot: 0295/010
Project Sponsor: Wittawas Phrathum
Leelawadee Thai Classic Massage
447 Sutter Street, Suite 801
San Francisco, CA 94108
Staff Contact: Rick Crawford – (415) 558-6358
rick.crawford@sfgov.org
Recommendation: **Approval with Conditions**

1650 Mission St.
Suite 400
San Francisco,
CA 94103-2479

Reception:
415.558.6378

Fax:
415.558.6409

Planning
Information:
415.558.6377

PROJECT DESCRIPTION

The project would establish massage services within an existing suite of medical offices on the 8th floor of the subject property. The project would establish one 229 square foot massage treatment room in the medical office suite. The proposal does not include any exterior alterations to the building.

SITE DESCRIPTION AND PRESENT USE

The Project is located on the south side of Sutter Street, between Stockton and Powell Streets; Lot 010 in Assessor's Block 295, within the within the C-3-R Downtown Retail District and within the 80-130-F Height and Bulk District. The subject property is developed with an 8-story office building, built circa 1916, with commercial space on the ground floor and primarily medical office uses on the upper floors. The subject building is an unrated building in the Kearny-Market-Mason-Sutter Historic District. The building is also considered eligible for listing on the National Register of Historic Places. The project will not affect the historic resource as there are no exterior alterations proposed for the project.

SURROUNDING PROPERTIES AND NEIGHBORHOOD

The subject block is located one block north of Union Square and features a mix of generally tall buildings with a variety of uses ranging from tourist hotels, convenience and regional retail, service and offices uses as well as scattered housing.

ENVIRONMENTAL REVIEW

The project is categorically exempt from environmental review under class 1(a)

HEARING NOTIFICATION

TYPE	REQUIRED PERIOD	REQUIRED NOTICE DATE	ACTUAL NOTICE DATE	ACTUAL PERIOD
Classified News Ad	20 days	September 10, 2010	September 8, 2010	22 days
Posted Notice	20 days	September 19, 2010	September 10, 2010	22 days
Mailed Notice	10 days	September 20, 2010	September 13, 2010	17 days

PUBLIC COMMENT

- The Department has not received any comment from the public regarding this project.

ISSUES AND OTHER CONSIDERATIONS

- The Department contacted the Department of Public Health and the Police Department as part of the City's interdepartmental effort to regulate massage establishments. At this time, neither agency has concerns about the proposed massage establishment or the Applicant requesting Conditional Use Authorization.
- With respect to an application for a massage establishment as defined in the Planning Code, recent legislation requires that the Planning Commission shall consider additional criteria. The project complies with all criteria. The project is located on eighth floor of an existing building and to the extent that the criteria relate to ground floor activity they are not relevant to the subject use.
- The subject building is an unrated building in the Kearny-Market-Mason-Sutter Historic District. The building is also considered eligible for listing on the National Register of Historic Places. The project will not affect the historic resource as there are no exterior alterations proposed for the project.

REQUIRED COMMISSION ACTION

In order for the project to be approved, the Commission must do the following:

1. Make findings that the proposed project is necessary or desirable under Section 303,
2. Make findings that the project meets the criteria a massage establishment under Section 218.8 and,
3. Make findings that the project would be consistent with the General Plan and the Planning Code.

BASIS FOR RECOMMENDATION

The Department believes that this Project – with the Conditions of Approval outlined in Exhibit A – is necessary and desirable under Sections 303 and 218.8 of the Planning Code for the following reasons:

- The proposed use is one treatment room within an existing medical clinic.
- As conditioned, the Project will meet all of criteria established in Planning Code Section 218.8.

- There is no indication that the applicant is involved in any illegal enterprises related to operating the proposed massage establishment.
- The massage establishment will provide an additional desirable service to the existing medical clinic.
- The massage services will compliment and be compatible with the other medical services currently offered.
- The Project would be consistent with the General Plan and the Planning Code.

RECOMMENDATION: Approval with Conditions
--

Attachments:

Block Book Map
Sanborn Map
Zoning Map
Aerial Photographs
Context Photograph
Site Photograph
Reduced Plans

Attachment Checklist

- | | |
|---|---|
| <input checked="" type="checkbox"/> Executive Summary | <input checked="" type="checkbox"/> Project sponsor submittal |
| <input checked="" type="checkbox"/> Draft Motion | Drawings: <u>Existing Conditions</u> |
| <input type="checkbox"/> Environmental Determination | <input checked="" type="checkbox"/> Check for legibility |
| <input checked="" type="checkbox"/> Zoning District Map | Drawings: <u>Proposed Project</u> |
| <input type="checkbox"/> Height & Bulk Map | <input checked="" type="checkbox"/> Check for legibility |
| <input checked="" type="checkbox"/> Parcel Map | <input type="checkbox"/> Health Dept. review of RF levels |
| <input checked="" type="checkbox"/> Sanborn Map | <input type="checkbox"/> RF Report |
| <input checked="" type="checkbox"/> Aerial Photo | <input type="checkbox"/> Community Meeting Notice |
| <input checked="" type="checkbox"/> Context Photo | <input type="checkbox"/> Environmental Determination |
| <input checked="" type="checkbox"/> Site Photo | |

Exhibits above marked with an "X" are included in this packet

RC
Planner's Initials

G:\DOCUMENTS\INE Cases\445 Sutter C\0676c sum.doc



SAN FRANCISCO PLANNING DEPARTMENT

Subject to: (Select only if applicable)

- | | |
|--|--|
| <input type="checkbox"/> Inclusionary Housing (Sec. 315) | <input type="checkbox"/> First Source Hiring (Admin. Code) |
| <input type="checkbox"/> Jobs Housing Linkage Program (Sec. 313) | <input type="checkbox"/> Child Care Requirement (Sec. 314) |
| <input type="checkbox"/> Downtown Park Fee (Sec. 139) | <input type="checkbox"/> Other |

1650 Mission St.
Suite 400
San Francisco,
CA 94103-2479

Reception:
415.558.6378

Fax:
415.558.6409

Planning
Information:
415.558.6377

Planning Commission Draft Motion

HEARING DATE: SEPTEMBER 30, 2010

Date: September 23, 2010
Case No.: **2010.0676 C**
Project Address: **445-447 SUTTER STREET**
Zoning: C-3-R (Downtown Retail District)
80-130F Height and Bulk District
Block/Lot: 0295/010
Project Sponsor: Wittawas Phrathum
Leelawadee Thai Classic Massage
447 Sutter Street, Suite 801
San Francisco, CA 94108
Staff Contact: Rick Crawford – (415) 558-6358
rick.crawford@sfgov.org

ADOPTING FINDINGS RELATING TO THE APPROVAL OF A CONDITIONAL USE AUTHORIZATION PURSUANT TO SECTIONS 303 AND 218.8 OF THE PLANNING CODE TO ALLOW A MASSAGE ESTABLISHMENT WITHIN THE C-3-R, DOWNTOWN, RETAIL DISTRICT AND A 80-130-F HEIGHT AND BULK DISTRICT.

PREAMBLE

On August 19, 2010, Wittawas Phrathum (Project Sponsor) filed an application (hereinafter “Application”) with the Planning Department (hereinafter “Department”) for Conditional Use Authorization under Planning Code Sections 303 and 218.8 to allow a massage establishment to operate within the existing medical office, located in the C-3-R Downtown, Retail District and 80-130-F Height and Bulk District.

On September 30, 2010, the Planning Commission (hereinafter “Commission”) conducted a duly noticed public hearing at a regularly scheduled meeting on Application No. 2010.0676C.

The Project was determined by the Department to be Categorical Exempt from the California Environmental Quality Act (“CEQA”) as a Class 1a exemption under CEQA Guidelines as described in the determination contained in the Planning Department files for this project. The Commission has reviewed and concurs with said determination.

The Commission has heard and considered the testimony presented to it at the public hearing and has further considered written materials and oral testimony presented on behalf of the applicant, Department staff, and other interested parties.

MOVED, that the Commission hereby authorizes the Conditional Use requested in Application No. 2010.0676C, subject to the conditions contained in "EXHIBIT A" of this motion, based on the following findings:

FINDINGS

Having reviewed the materials identified in the preamble above, and having heard all testimony and arguments, this Commission finds, concludes, and determines as follows:

1. The above recitals are accurate and constitute findings of this Commission.
2. **Site Description and Present Use.** The Project is located on the south side of Sutter Street, between Stockton and Powell Streets; Lot 010 in Assessor's Block 295, within the within the C-3-R Downtown Retail District and within the 80-130-F Height and Bulk District. The subject property is developed with an 8-story office building, built circa 1916, with commercial space on the ground floor and primarily medical office uses on the upper floors. The subject building is an unrated building in the Kearny-Market-Mason-Sutter Historic District. The building is also considered eligible for listing on the National Register of Historic Places. The project will not affect the historic resource as there are no exterior alterations proposed for the project.
3. **Surrounding Properties and Neighborhood.** The subject block is located one block north of Union Square and features a mix of generally tall buildings with a variety of uses ranging from tourist hotels, convenience and regional retail, service and offices uses as well as scattered housing.
4. **Project Description.** The project would establish massage services within an existing suite of medical offices on the 8th floor of the subject property. The project would establish one 229 square foot massage treatment room in the medical office suite. The proposal does not include any exterior alterations to the building.
5. **Public Comment.** The Department has not received any comment from the public regarding this project.
6. **Planning Code Compliance:** The Commission finds that the Project is consistent with the relevant provisions of the Planning Code in the following manner:
 - A. **Planning Code Section 218.8** allows massage establishments with Conditional Use Authorization in the C-3-G, Downtown General Commercial District and requires that the Planning Commission shall make findings in addition to those required under Planning Code Section 303 (c), based on the following criteria:

1. Whether the applicant has obtained, and maintains in good standing, a permit for a Massage Establishment from the Department of Public Health pursuant to Section 1908 of the San Francisco Health Code.

Criteria Met

The applicant has made application for the necessary permit from the Health Department. Issuance of the permit is pending Planning Commission action on this request.

2. Whether the use's façade is transparent and open to the public. Permanent transparency and openness are preferable. Elements that lend openness and transparency to a façade include:
 - i. An active street frontage of at least 25 feet in length where 75% of that length is devoted to entrances to commercially used space or windows at the pedestrian eye-level.

Criteria Met:

The clinic is located on the 8th floor of an 8-story building. The criterion does not apply.

- ii. Windows that use clear, un-tinted glass, except for decorative or architectural accent.

Criteria Met:

The subject tenant space has two windows with clear, un-tinted glass.

- iii. Any decorative railings or decorative grille work other than wire mesh which is placed in front of or behind such windows should be at least 75 percent open to perpendicular view and no more than six feet in height above grade.

Criteria Met.

The clinic is located on the 8th floor of an 8-story building. The criterion does not apply.

3. Whether the use includes pedestrian-oriented lighting. Well lit establishments where lighting is installed and maintained along all public rights-of-way adjacent to the building with the massage use during the post-sunset hours of the massage use are encouraged.

Criteria Met

The ground floor uses of the building provide adequate pedestrian oriented lighting, in addition the subject commercial space includes pedestrian oriented lighting at the entrance to the clinic.

4. Whether the use is reasonably oriented to facilitate public access. Barriers that make entrance to the use more difficult than to an average service-provider in the area are to be strongly discouraged. These include (but are not limited to) foyers equipped with double doors that can be opened only from the inside and security cameras.

Criteria Met

The proposed massage use will be located on the eighth floor of an 8-story building. Access to the massage rooms will be open and unobstructed.

7. **Planning Code Section 303** establishes criteria for the Planning Commission to consider when reviewing applications for Conditional Use approval. On balance, the project does comply with said criteria in that:

- A. The proposed new uses and building, at the size and intensity contemplated and at the proposed location, will provide a development that is necessary or desirable, and compatible with, the neighborhood or the community.

The Project is necessary and desirable because it will provide a massage use for area office workers and clients of the medical clinic. The massage establishment will be in addition to the existing services available through the medical clinic, and will not result in the displacement of any neighborhood serving use. This use will compliment the mix of goods and services currently available in the area and contribute to the economic vitality of the neighborhood.

- B. The proposed project will not be detrimental to the health, safety, convenience or general welfare of persons residing or working in the vicinity. There are no features of the project that could be detrimental to the health, safety or convenience of those residing or working the area, in that:

- i. Nature of proposed site, including its size and shape, and the proposed size, shape and arrangement of structures;

There are no proposed alterations to exterior of the existing building.

- ii. The accessibility and traffic patterns for persons and vehicles, the type and volume of such traffic, and the adequacy of proposed off-street parking and loading;

The proposed use will occupy a treatment room in an existing medical clinic. The present use has no impact on parking and traffic. The subject property is well served by public transit.

- iii. The safeguards afforded to prevent noxious or offensive emissions such as noise, glare, dust and odor;

The proposal will not create any offensive emissions due to the nature of the use.

- iv. Treatment given, as appropriate, to such aspects as landscaping, screening, open spaces, parking and loading areas, service areas, lighting and signs;

The Project is not expected to create a demand for on-street loading as there are minimal supplies delivered in association with a massage establishment. The property is fully covered by the

existing building and no exterior changes are proposed. Any new signage will comply with the Planning Code.

- C. That the use as proposed will comply with the applicable provisions of the Planning Code and will not adversely affect the General Plan.

The Project complies with all relevant requirements and standards of the Planning Code and is consistent with Objectives and Policies of the General Plan detailed below.

- D. That the use as proposed would provide development that is in conformity with the purpose of the applicable Neighborhood Commercial District.

The Project is not located within a Neighborhood Commercial District.

8. **General Plan Compliance.** The Project is, on balance, consistent with the following Objectives and Policies of the General Plan:

COMMERCE & INDUSTRY

Objectives and Policies

OBJECTIVE 1:

MANAGE ECONOMIC GROWTH AND CHANGE TO ENSURE ENHANCEMENT OF THE TOTAL CITY LIVING AND WORKING ENVIRONMENT.

Policy 1.1:

Encourage development which provides substantial net benefits and minimizes undesirable consequences. Discourage development that has substantial undesirable consequences that cannot be mitigated.

Policy 1.2:

Assure that all commercial and industrial uses meet minimum, reasonable performance standards.

Policy 1.3:

Locate commercial and industrial activities according to a generalized commercial and industrial land use plan.

The addition of a massage establishment within the medical clinic will provide desirable services and employment opportunities to individuals who live in, work in, or visit the neighborhood. The Project will provide net benefits to the community by expanding the services now available at the clinic.

OBJECTIVE 2:

MAINTAIN AND ENHANCE A SOUND AND DIVERSE ECONOMIC BASE AND FISCAL STRUCTURE FOR THE CITY.

Policy 2.1:

Seek to retain existing commercial and industrial activity and to attract new such activity to the City.

Policy 2.3:

Maintain a favorable social and cultural climate in the City in order to enhance its attractiveness as a firm location.

The Project will be located within an existing commercial tenant space and will compliment the diverse economic base of the City.

OBJECTIVE 3

PROVIDE EXPANDED EMPLOYMENT OPPORTUNITIES FOR CITY RESIDENTS, PARTICULARLY THE UNEMPLOYED AND ECONOMICALLY DISADVANTAGED.

Policy 3.1:

Promote the attraction, retention and expansion of commercial and industrial firms which provide employment opportunities for unskilled and semi-skilled workers.

Policy 3.2:

Promote measures designed to increase the number of San Francisco jobs held by San Francisco residents.

The Project represents a new business in an existing building and will provide additional employment opportunities for a State licensed massage professional.

9. **Planning Code Section 101.1(b)** establishes eight priority-planning policies and requires review of permits for consistency with said policies. On balance, the project does comply with said policies in that:

- A. That existing neighborhood-serving retail uses be preserved and enhanced and future opportunities for resident employment in and ownership of such businesses be enhanced.

The Project will not displace any neighborhood-serving retail use but will compliment the existing medical clinic.

- B. That existing housing and neighborhood character be conserved and protected in order to preserve the cultural and economic diversity of our neighborhoods.

No housing will be displaced as no housing exists in the building.

- C. That the City's supply of affordable housing be preserved and enhanced,

The Project will not affect the supply of affordable housing in the City. No housing will be removed as part of this project.

- D. That commuter traffic not impede MUNI transit service or overburden our streets or neighborhood parking.

The site is on Sutter Street one block north of Union Square, which is well-served by public transit. The existing medical clinic does not impact parking or traffic and the addition of the massage treatment room can be expected to have a similar lack of impacts.

- E. That a diverse economic base be maintained by protecting our industrial and service sectors from displacement due to commercial office development, and that future opportunities for resident employment and ownership in these sectors be enhanced.

The project does not displace any industrial or service use and does not include any office uses.

- F. That the City achieve the greatest possible preparedness to protect against injury and loss of life in an earthquake.

The Project does not include any structural work to the building, and thus will not impact the structure's ability to withstand an earthquake.

- G. That landmarks and historic buildings be preserved.

The subject building is an unrated building in the Kearny-Market-Mason-Sutter Historic District. The building is also considered eligible for listing on the National Register of Historic Places. The project will not affect the historic resource as there are no exterior alterations proposed for the project.

- H. That our parks and open space and their access to sunlight and vistas be protected from development.

The project will have no negative impact on existing parks and open spaces. The Project does not have an impact on open spaces.

10. The Project is consistent with and would promote the general and specific purposes of the Code provided under Section 101.1(b) in that, as designed, the Project would contribute to the character and stability of the neighborhood and would constitute a beneficial development.

11. The Commission hereby finds that approval of the Conditional Use authorization would promote the health, safety and welfare of the City.

DECISION

That based upon the Record, the submissions by the Applicant, the staff of the Department and other interested parties, the oral testimony presented to this Commission at the public hearings, and all other

written materials submitted by all parties, the Commission hereby **APPROVES Conditional Use Application No. 2010.0676C** subject to the following conditions attached hereto as "EXHIBIT A" in general conformance with plans filed with the Application as received on August 11, 2010 and stamped "EXHIBIT B", which is incorporated herein by reference as though fully set forth.

APPEAL AND EFFECTIVE DATE OF MOTION: Any aggrieved person may appeal this Conditional Use Authorization to the Board of Supervisors within thirty (30) days after the date of this Motion No. XXXXX. The effective date of this Motion shall be the date of this Motion if not appealed (After the 30-day period has expired) OR the date of the decision of the Board of Supervisors if appealed to the Board of Supervisors. For further information, please contact the Board of Supervisors at (415) 554-5184, City Hall, Room 244, 1 Dr. Carlton B. Goodlett Place, San Francisco, CA 94102.

I hereby certify that the Planning Commission ADOPTED the foregoing Motion on September 30, 2010.

Linda D. Avery
Commission Secretary

AYES:

NAYS:

ABSENT:

ADOPTED: September 30, 2010

Exhibit A

Conditions of Approval


1. This authorization is for a Conditional Use Authorization under Planning Code Sections 303, and 218.8 to allow a massage establishment to operate within an existing medical clinic at 445-47 Sutter Street within the C-3-R, Downtown Retail District and 80-130-F Height and Bulk District, in general conformance with plans filed with the Application as received on August 11, 2010, and stamped "EXHIBIT B" included in the docket for **Case No. 2010.0676C**, reviewed and approved by the Commission on September 30, 2010.
2. Prior to the issuance of the Building Permit for the Project the Zoning Administrator shall approve and order the recordation of a notice in the Official Records of the Recorder of the City and County of San Francisco for the premises (Assessor's 0295, Lot 010), which notice shall state that a change of use has been authorized by and is subject to the conditions of this Motion. From time to time after the recordation of such notice, at the request of the Project Sponsor, the Zoning Administrator shall affirm in writing the extent to which the conditions of this Motion have been satisfied.
3. Violation of the conditions contained in this Motion or of any other provisions of the Planning Code may be subject to abatement procedures and fines up to \$250 a day in accordance with Planning Code Section 176.
4. The Planning Commission may revoke this Conditional Use Authorization if the Department of Public Health revokes the health permit for massage.
5. Should monitoring of the Conditions of Approval contained in Exhibit A of this Motion be required, the Project Sponsor or successors shall pay fees as established in Planning Code Section 351(e)(1).
6. The authorization and right vested by virtue of this action shall be deemed void and canceled if, within 3 years of the date of this Motion, necessary permits for the Project have not been secured by Project Sponsor. This Authorization may be extended at the discretion of the Zoning Administrator only if the failure to issue a permit by the Department of Building Inspection is delayed by a city, state, or federal agency or by appeal of the issuance of such permit.
7. All signage and exterior lighting for the business shall be reviewed and approved by the Planning Department before any new installations or modifications are made to the existing signage or lighting. The existing entrance lighting must remain on from dusk until the business is closed.

8. The entry to the massage treatment room shall remain directly visible from the public right-of-way. If any additional doors are required under the Building Code for emergency egress purposes, such door shall be labeled "for emergency use only" and shall have an audible alarm that will go off when the door is opened.
9. All interior alterations shall be reviewed by the Planning Department to verify compliance with these conditions.
10. No locks shall be allowed on any interior door of the business except that a lock for privacy may be permitted on the bathroom door.
11. The Project Sponsor shall maintain an attractive storefront no tinting or reflective coating is permitted on any glazing visible from the public right-of-way.
12. Any blinds or curtains located behind the storefront windows must be kept open during business hours to allow for visibility into the tenant space from the street. No obstructions shall be located in front of any of the storefront windows that would prevent such visibility.
13. The front door to the business must be open during business hours. The use of buzzers or a security camera system is not permitted.
14. The massage establishment shall comply with the hours of operation outlined in Ordinance 140-09, approved on July 2, 2009. This Ordinance amended the Health Code to limit the hours of permitted operation for massage establishments from 7:00 a.m. to 10:00 p.m.
15. All persons engaged in performing massage shall be licensed for that purpose by the State of California and the licenses shall be prominently displayed on walls of the business.
16. **Monitoring Conditions of Approval:** The proposed use of the subject property as a massage establishment may be subject to inspections by the Planning Department in order to monitor the conditions of approval (7-15.) listed above. Failure to comply with the conditions listed above may result in the initiation of enforcement action per Planning Code Section 176 and the assessment of administrative penalty fees of up to \$250 a day for every day the business does not adhere to the mandated conditions. In addition, the Planning Department will seek to recover all costs associated with bringing the use into compliance per Planning Code Section 305.
17. **Conditional Use Abatement:** The Planning Commission may consider the possible revocation of a conditional use or the possible modification of or placement of additional conditions on a conditional use when the Planning Commission determines, based upon substantial evidence, that the applicant for the conditional use had submitted false or misleading information in the application process that could have reasonably had a substantial effect upon the decision of the Commission or the conditional use is not in compliance with a condition of approval, is in violation of law if the violation is within the subject matter jurisdiction of the Planning Commission or operates in such a manner as to create hazardous, noxious or offensive conditions enumerated in Section 202(c) if the violation is within the subject matter jurisdiction of the

Planning Commission and these circumstances have not been abated through administrative action of the Director, the Zoning Administrator or other City authority. Such consideration shall be the subject of a public hearing before the Planning Commission but no fee shall be required of the applicant or the subject conditional use operator.

G:\DOCUMENTS\NE Cases\445 Sutter C\0676c motion.doc

Sanborn Map*

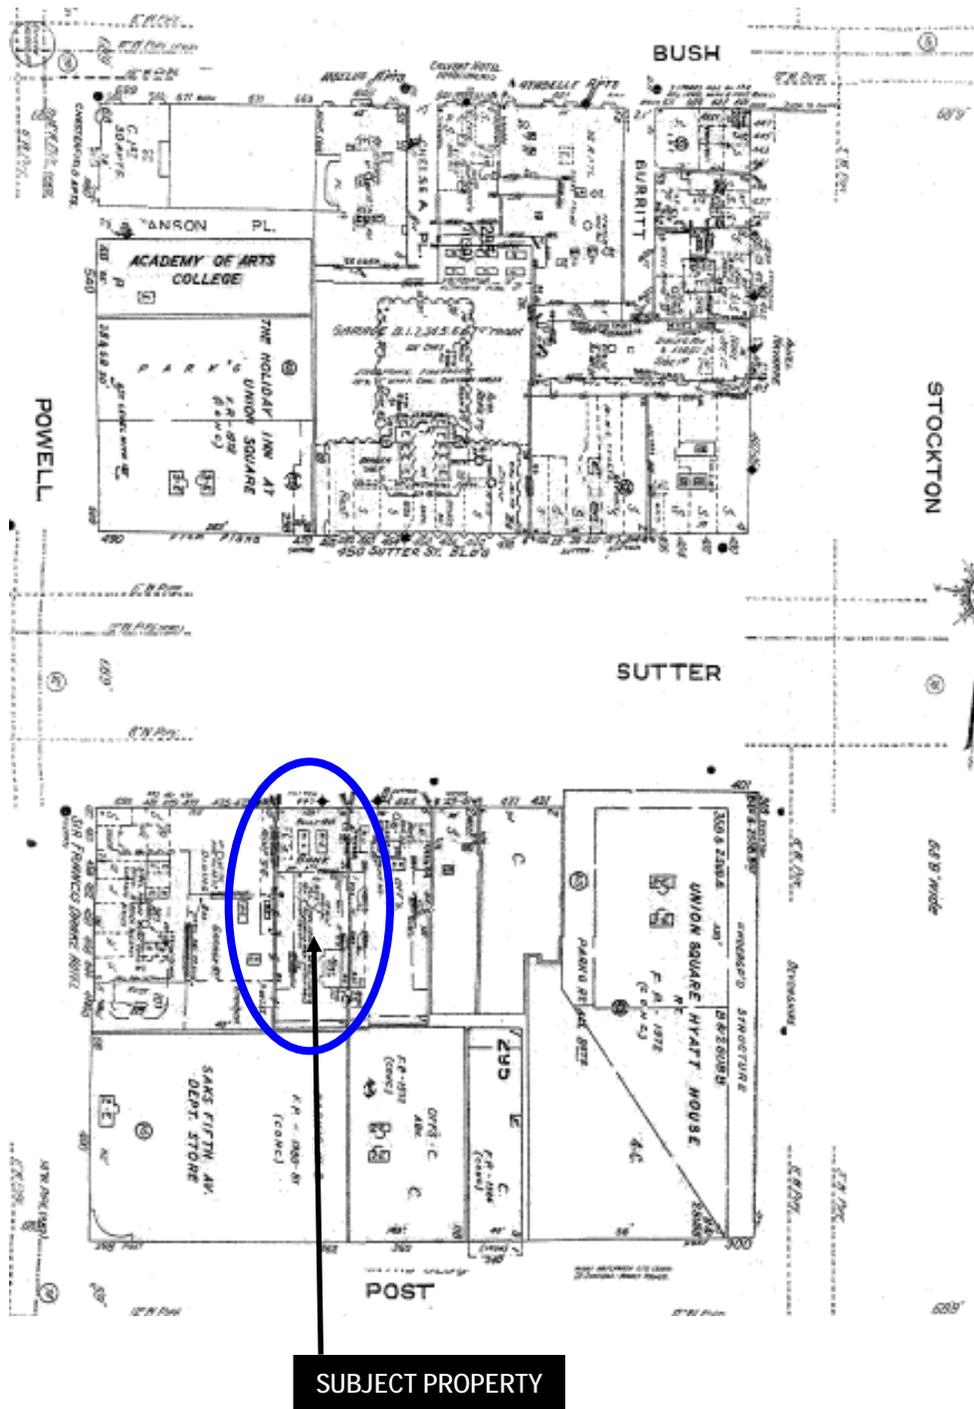


SUBJECT PROPERTY



*The Sanborn Maps in San Francisco have not been updated since 1998, and this map may not accurately reflect existing conditions.

Conditional Use Hearing
Case Number 2010.0767C
445-447 Sutter Street

Zoning Map

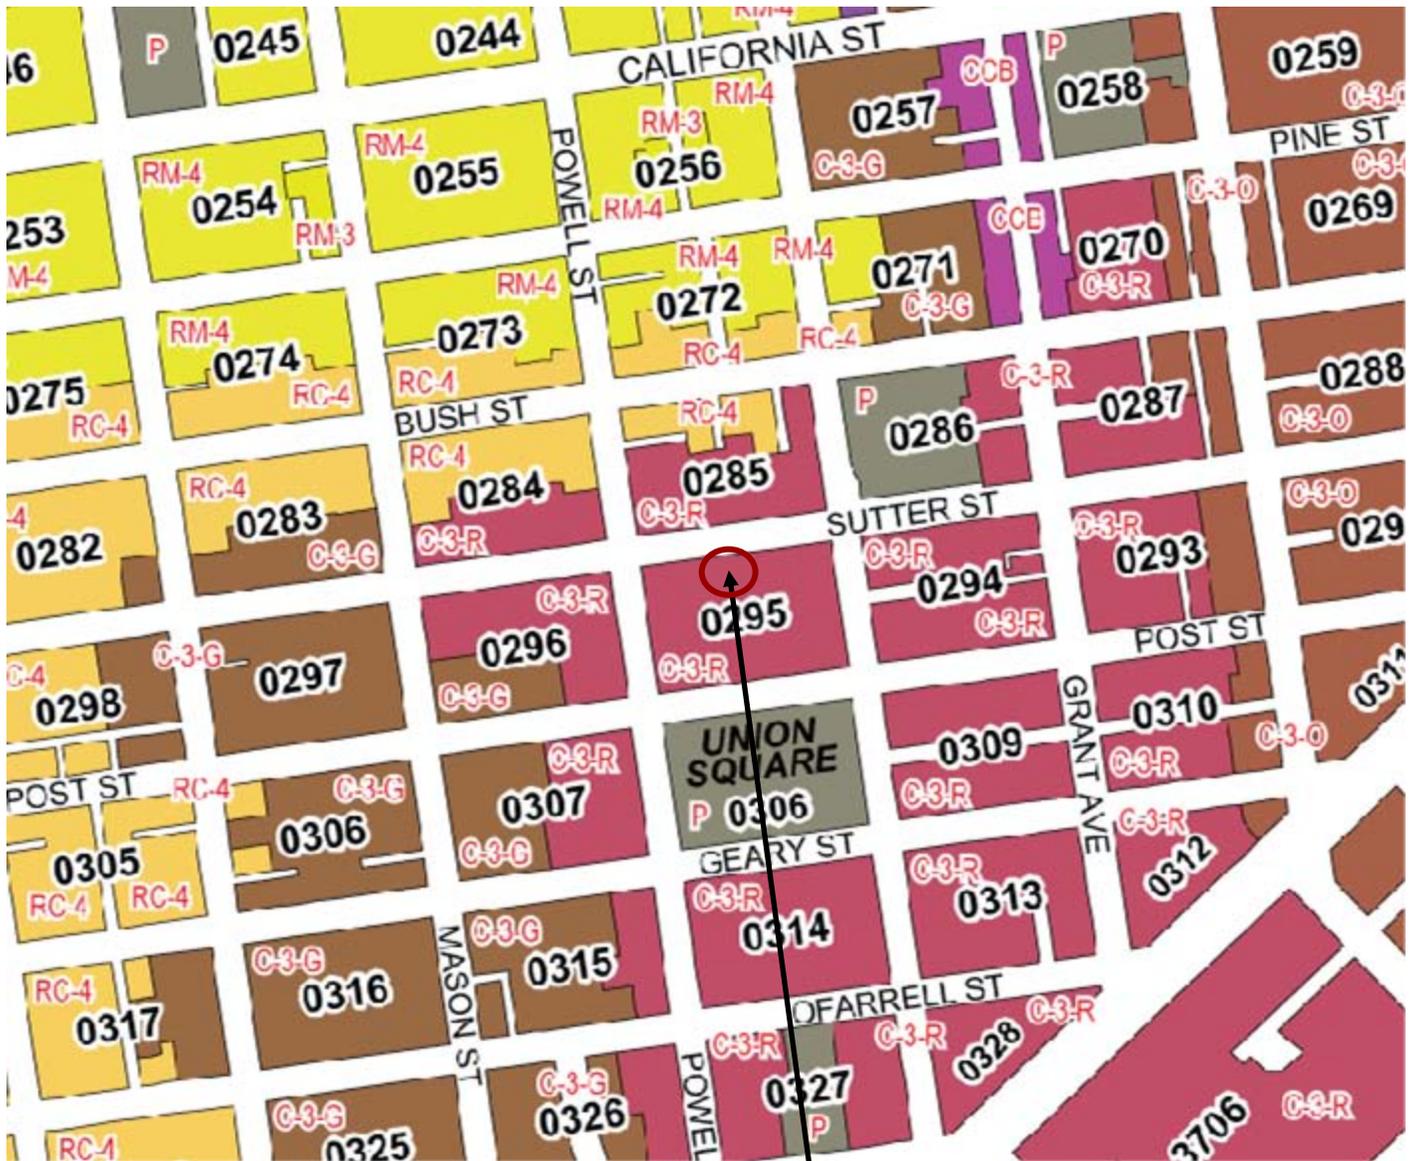

ZONING USE DISTRICTS

RESIDENTIAL, HOUSE DISTRICTS

RH-1(D)	RH-1	RH-1(S)	RH-2	RH-3
---------	------	---------	------	------

RESIDENTIAL, MIXED (APARTMENTS & HOUSES) DISTRICTS

RM-1	RM-2	RM-3	RM-4
------	------	------	------

NEIGHBORHOOD COMMERCIAL DISTRICTS

NC-1	NC-2	NC-3	NCD	NC-S
------	------	------	-----	------

SOUTH OF MARKET MIXED USE DISTRICTS

SPD	RED	RSD	SLR	SLI	SSO
-----	-----	-----	-----	-----	-----

COMMERCIAL DISTRICTS

C-2	C-3-S	C-3-G	C-3-R	C-3-O	C-3-O(SD)
-----	-------	-------	-------	-------	-----------

INDUSTRIAL DISTRICTS


C-M	M-1	M-2
-----	-----	-----

SUBJECT PROPERTY



Conditional Use Hearing
Case Number 2010.0767C
445-447 Sutter Street

Aerial Photo

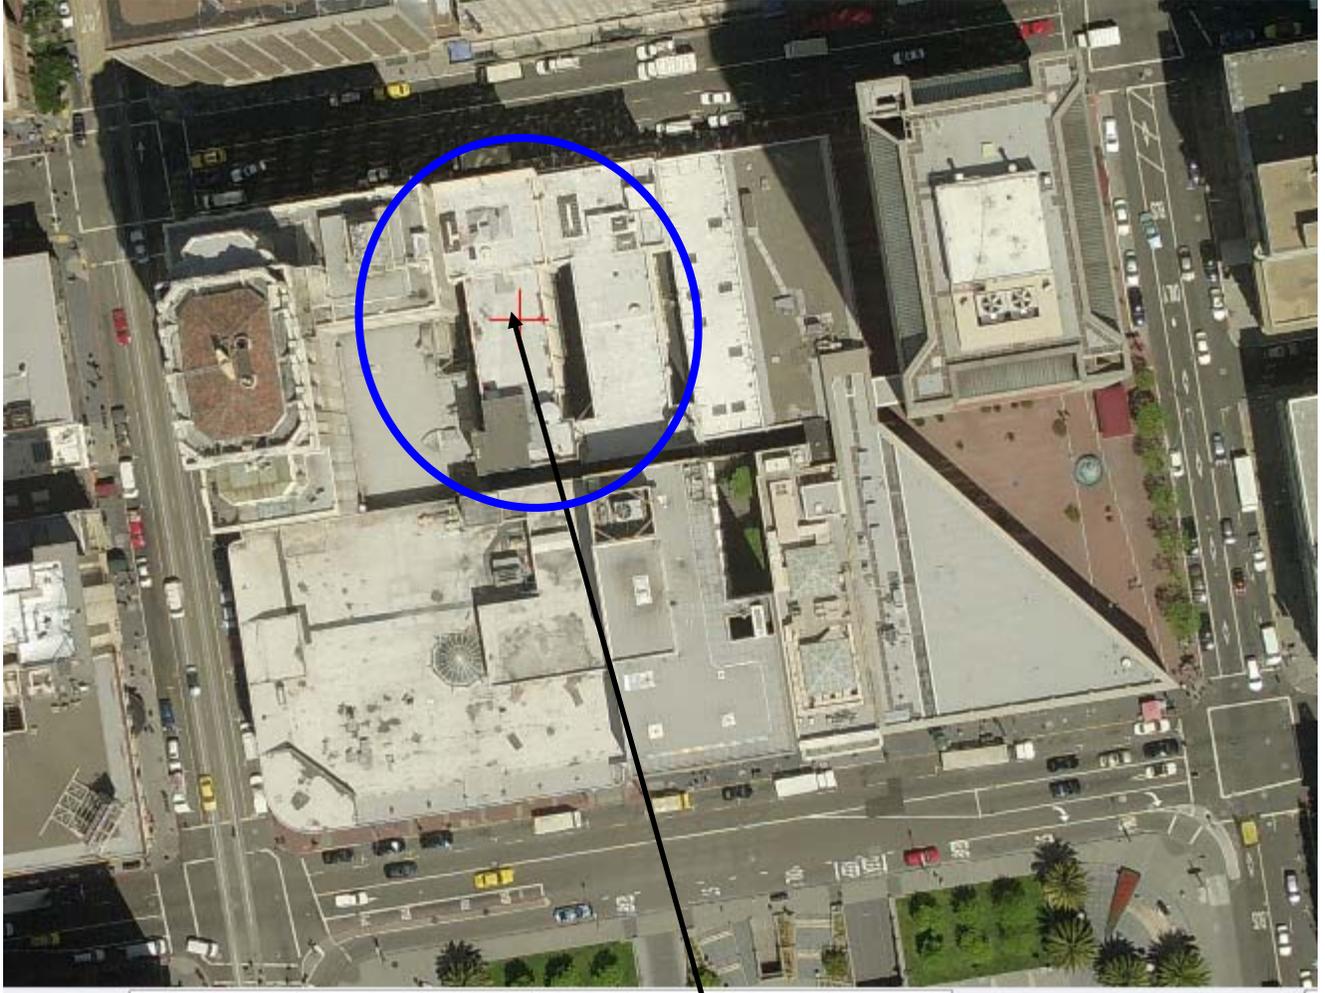

SUBJECT PROPERTY


Conditional Use Hearing
Case Number 2010.0767C
445-447 Sutter Street

Site Photo



Conditional Use Hearing
Case Number 2010.0767C
445-447 Sutter Street


Context Photo

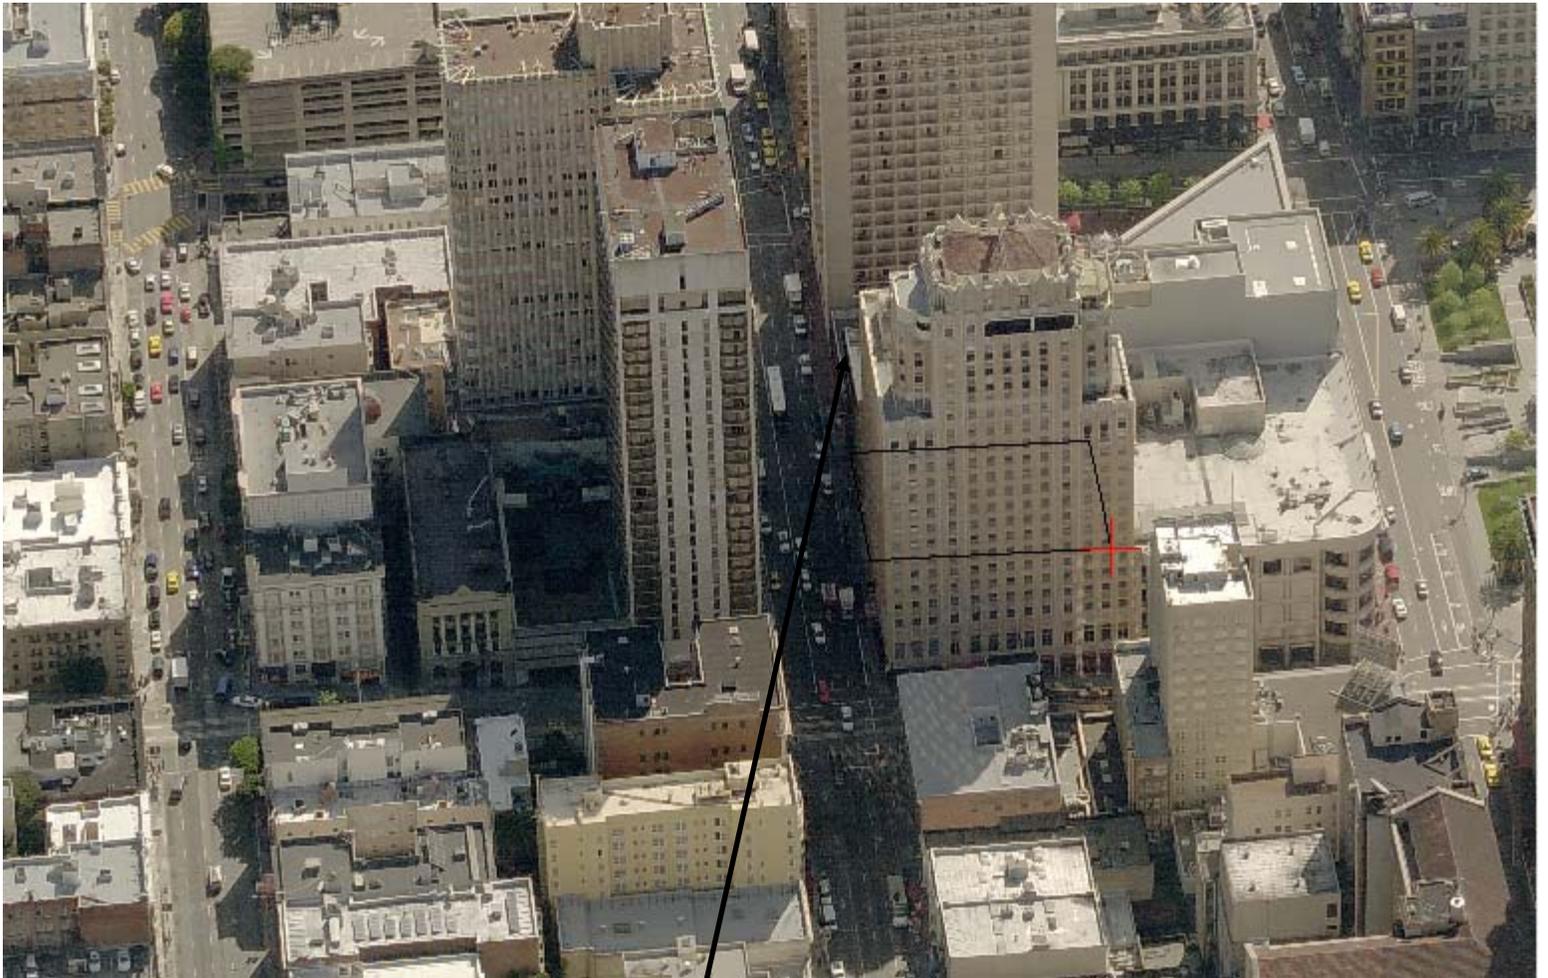

SUBJECT PROPERTY



Conditional Use Hearing
Case Number 2010.0767C
445-447 Sutter Street

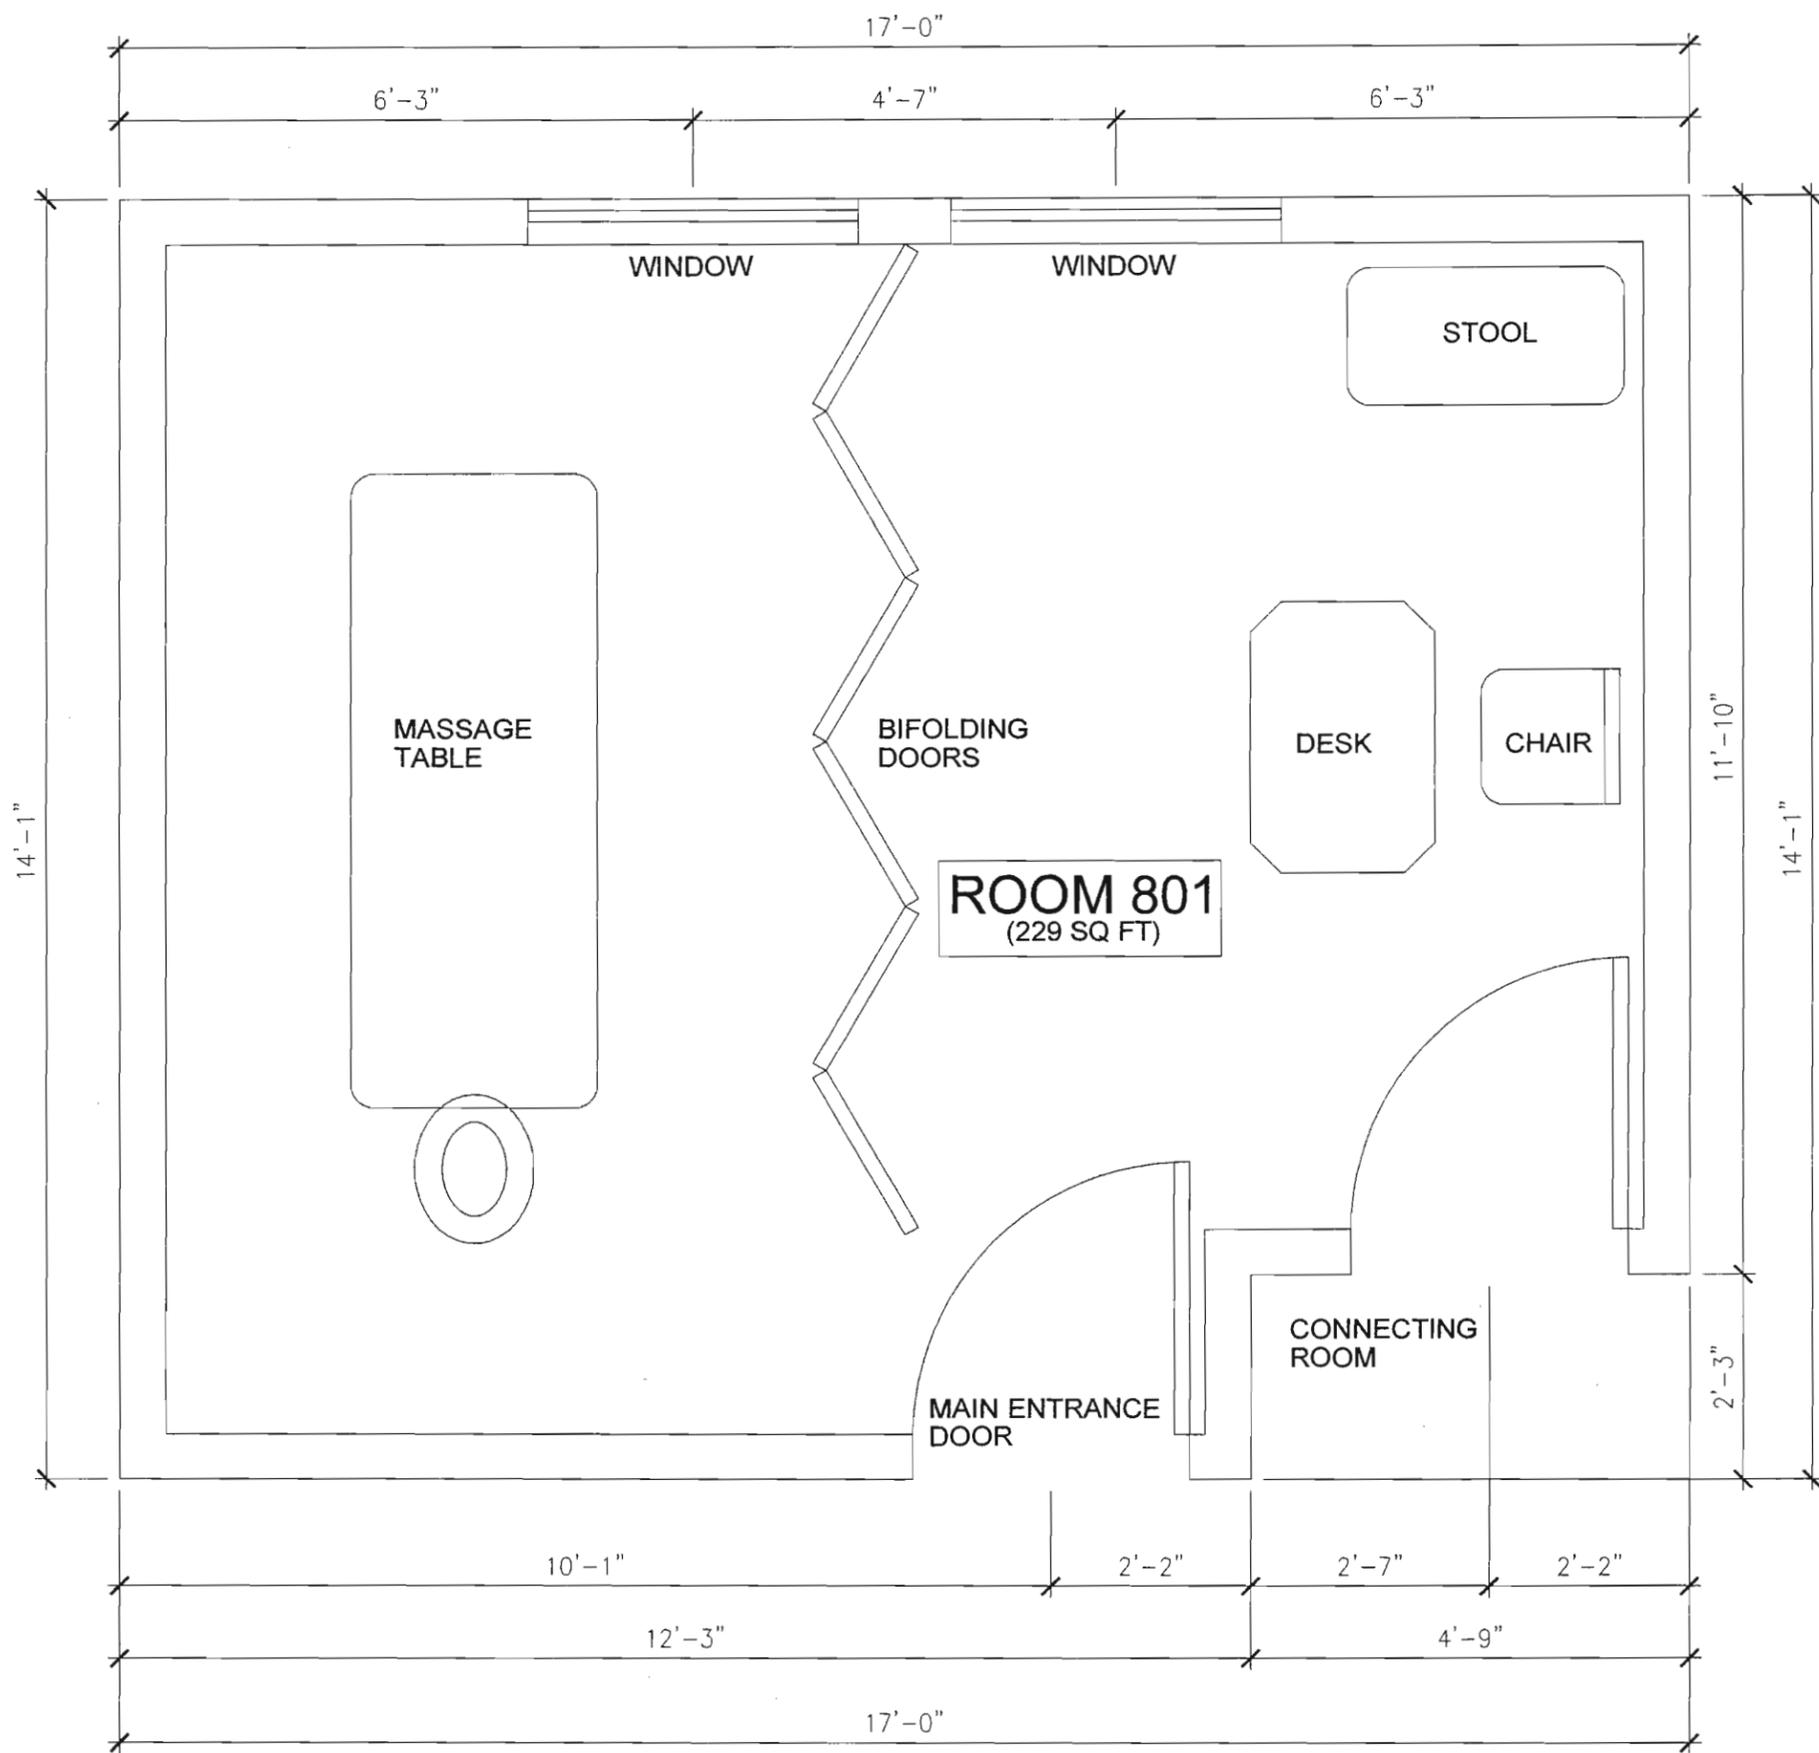

1 FLOOR PLAN

SCALE: 1/2"=1'-0"

PROJECT LOCATION:

**447 SUTTER ST. SUITE 801
SAN FRANCISCO, CA 94108**

DRAWING:

FLOOR PLAN

DRAWING #:

A1.1

PROJECT TITLE:

**LEELAWADEE THAI
CLASSIC MASSAGE**


Drawn By: AJ

Checked By: JG

Date: 08.02.10

Scale: AS NOTED

- 1
- 1.6
- 2
- 2.8
- 3
- 3.8
- 4
- 4.8
- 5
- 6
- 6.2
- 7
- 7.2
- 8
- 8.2
- 9
- 9.4
- 10
- 11
- 12

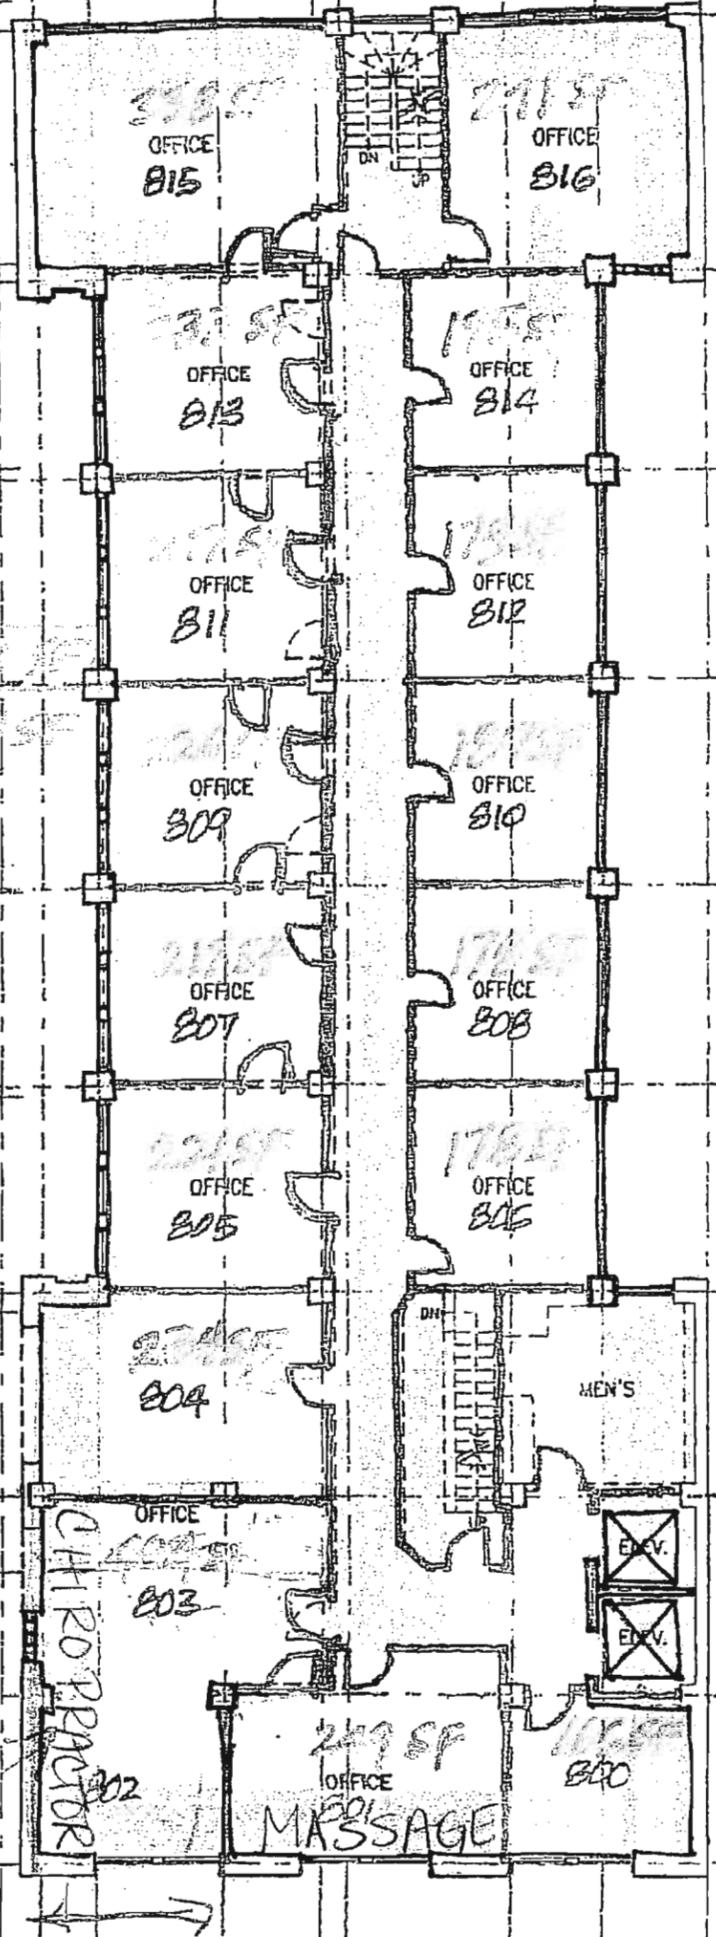

EIGHTH FLOOR PLAN

Leelawadee Thai Classic
 Massage
 447 Sutter St, Suite 801
 San Francisco, CA 94108