


# A NEW CASTRO STREET




## PROPOSED DESIGN




### Mid-Block (Both Blocks)

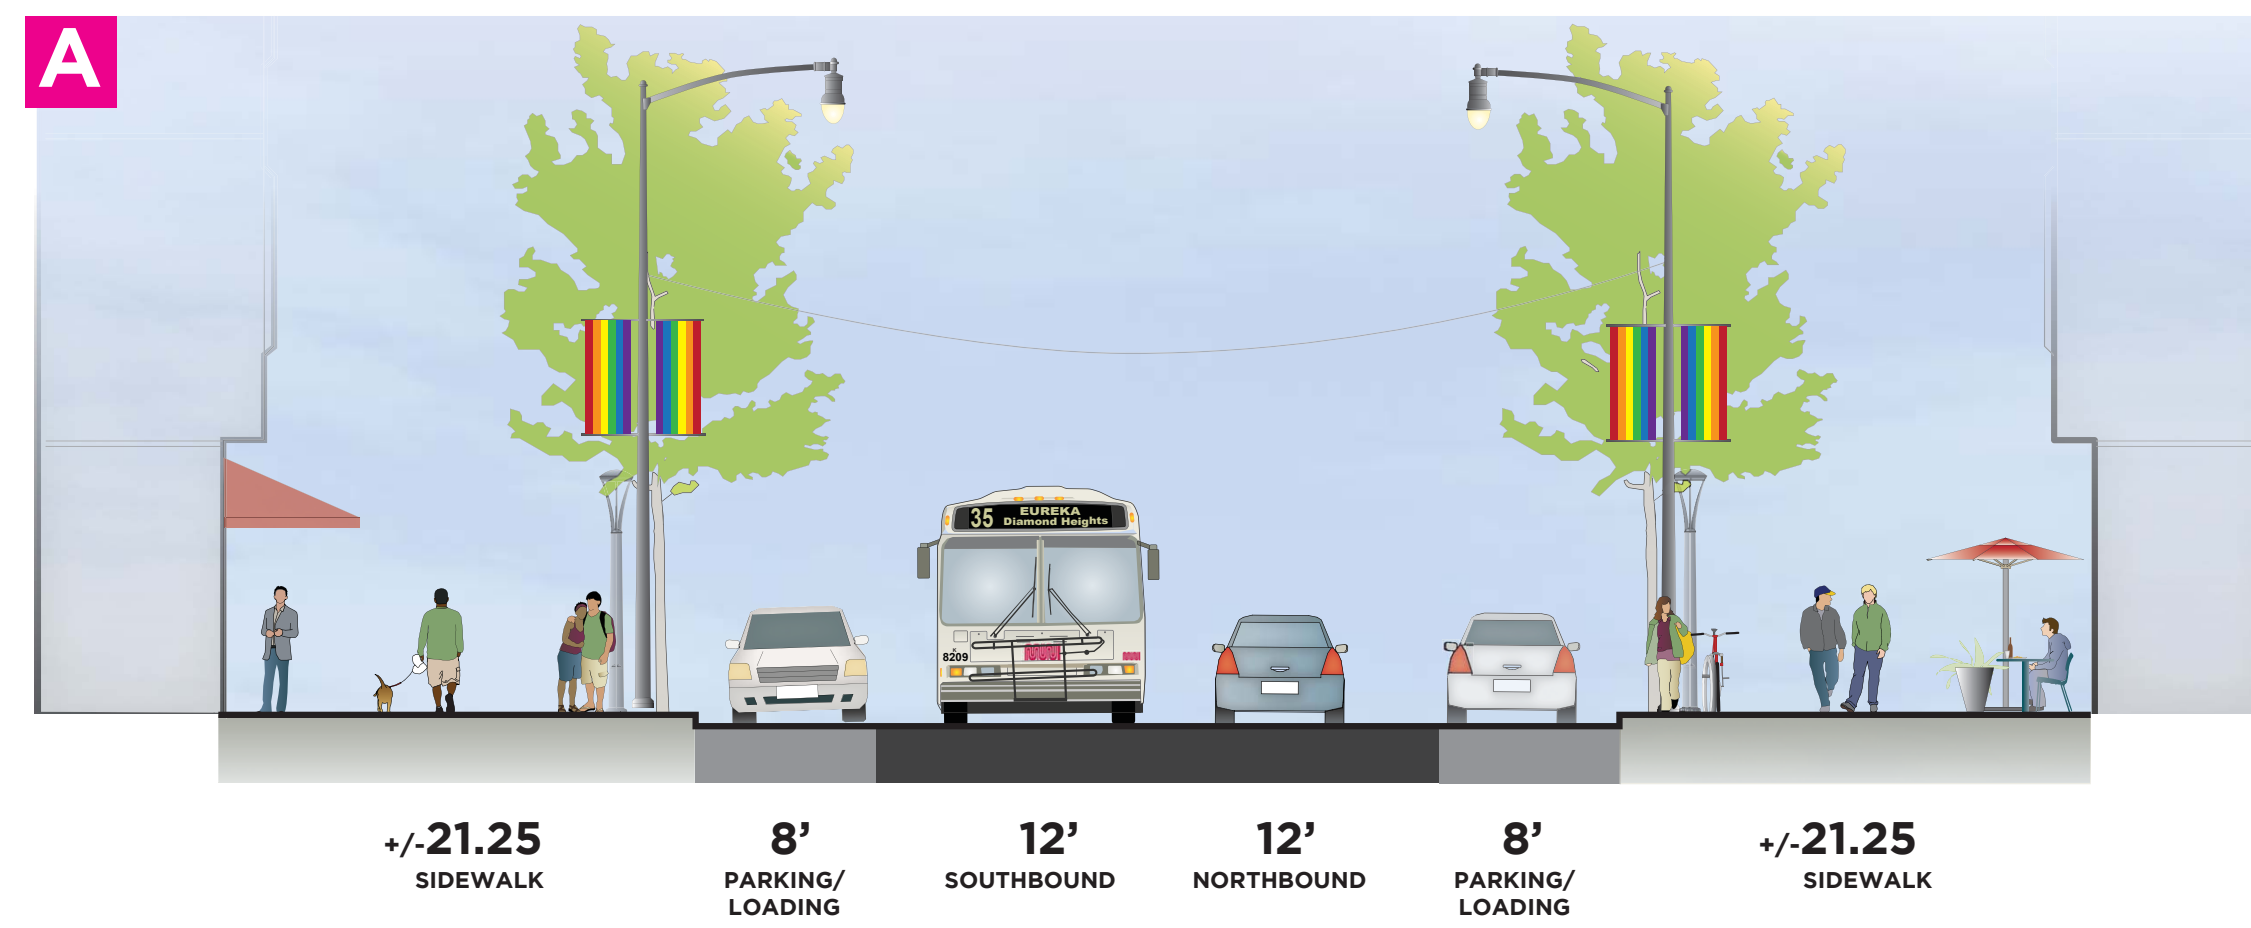

### South of 18th Street Intersection

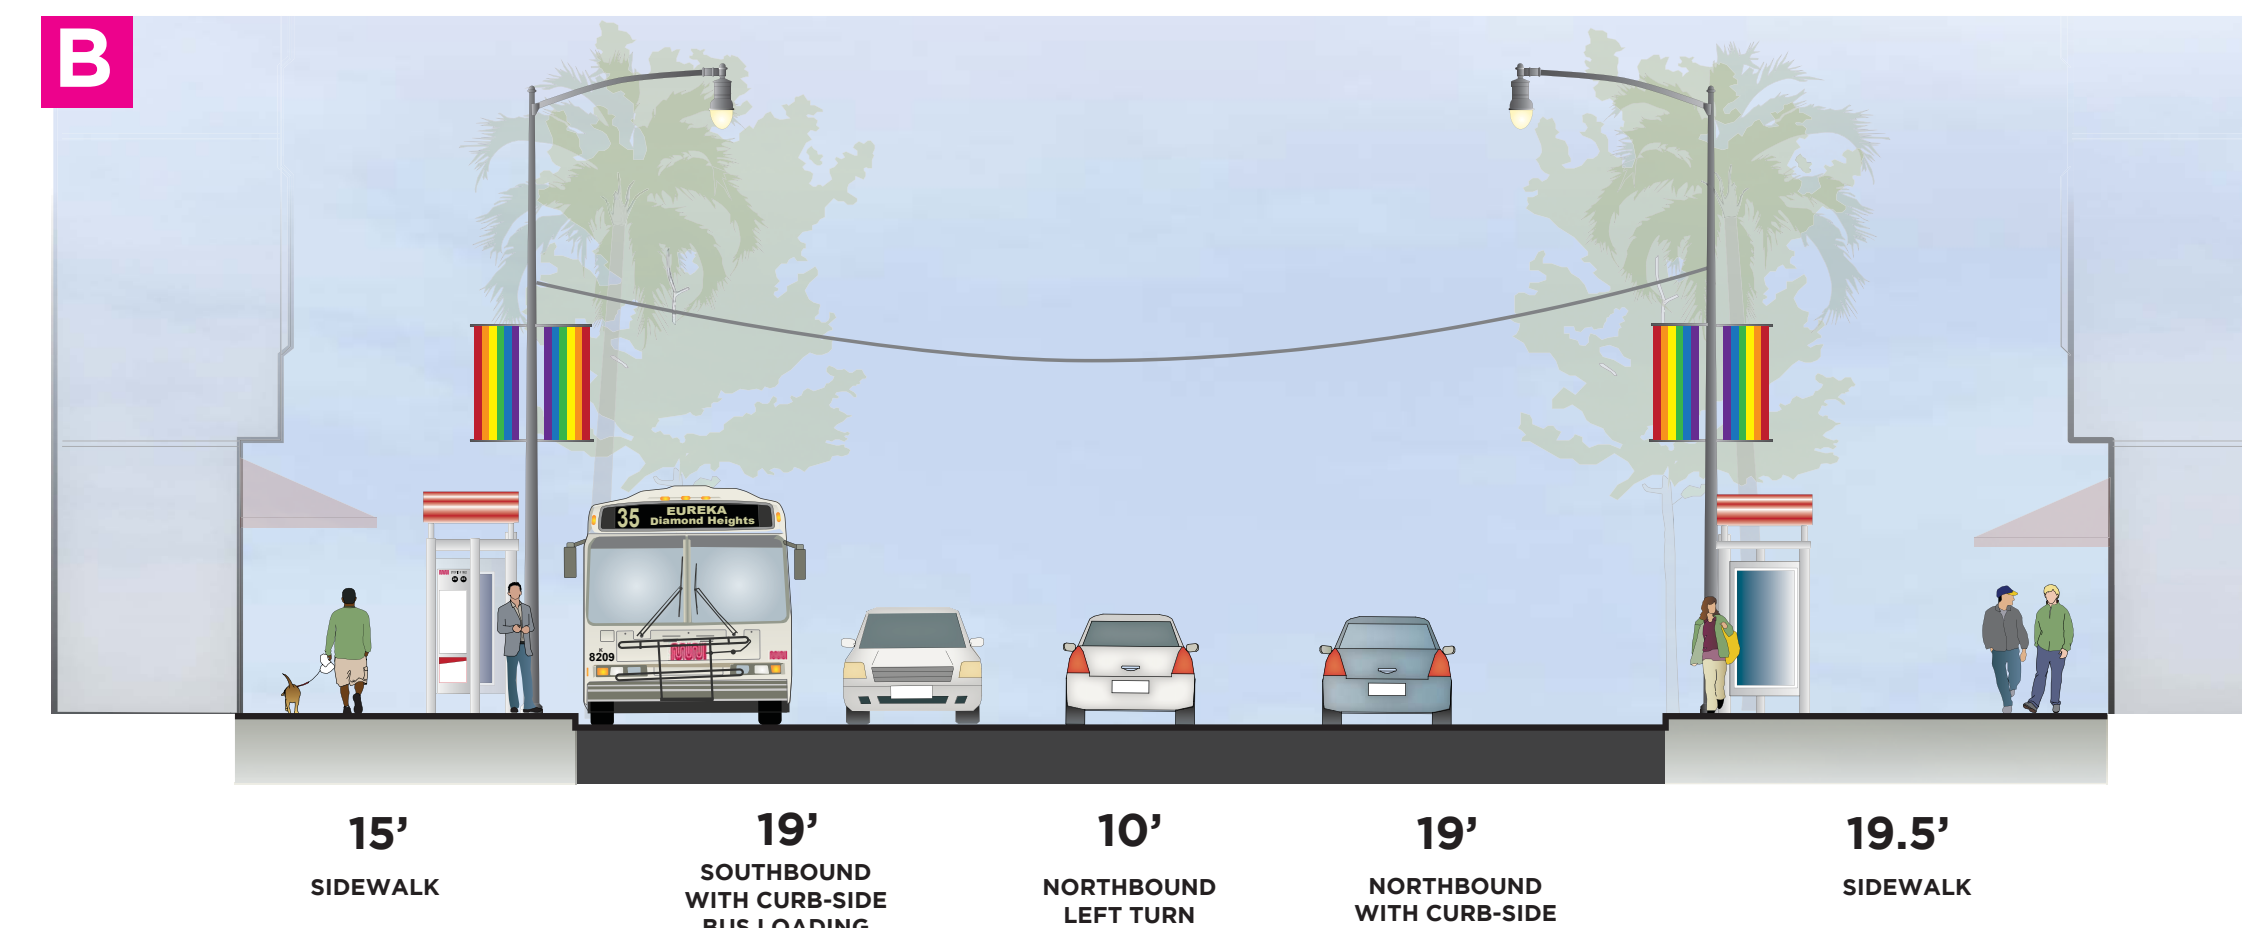

### South of Market Street Intersection

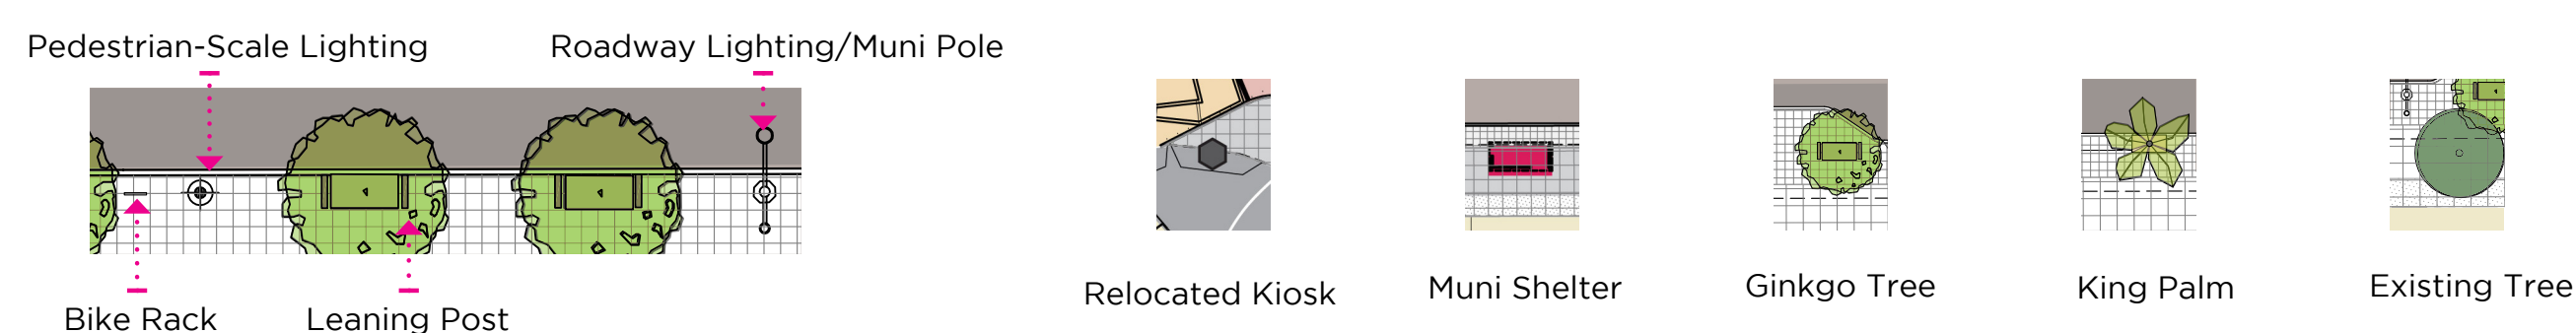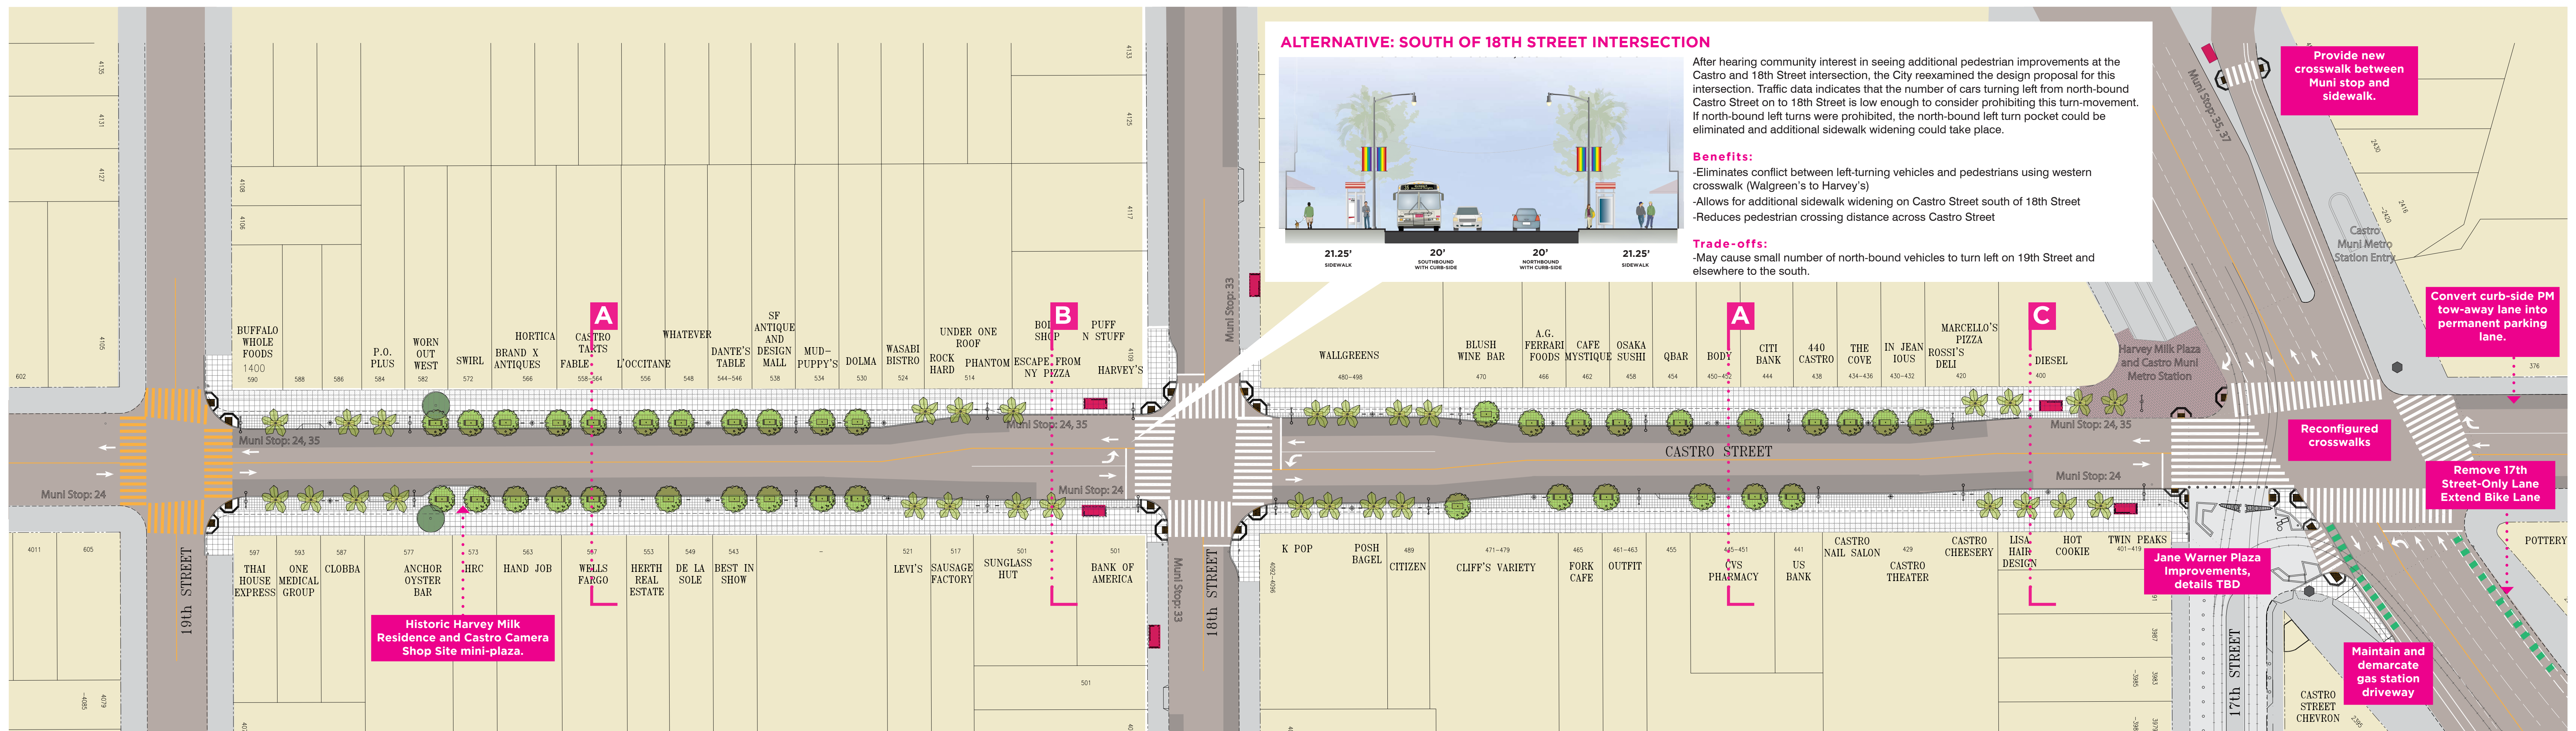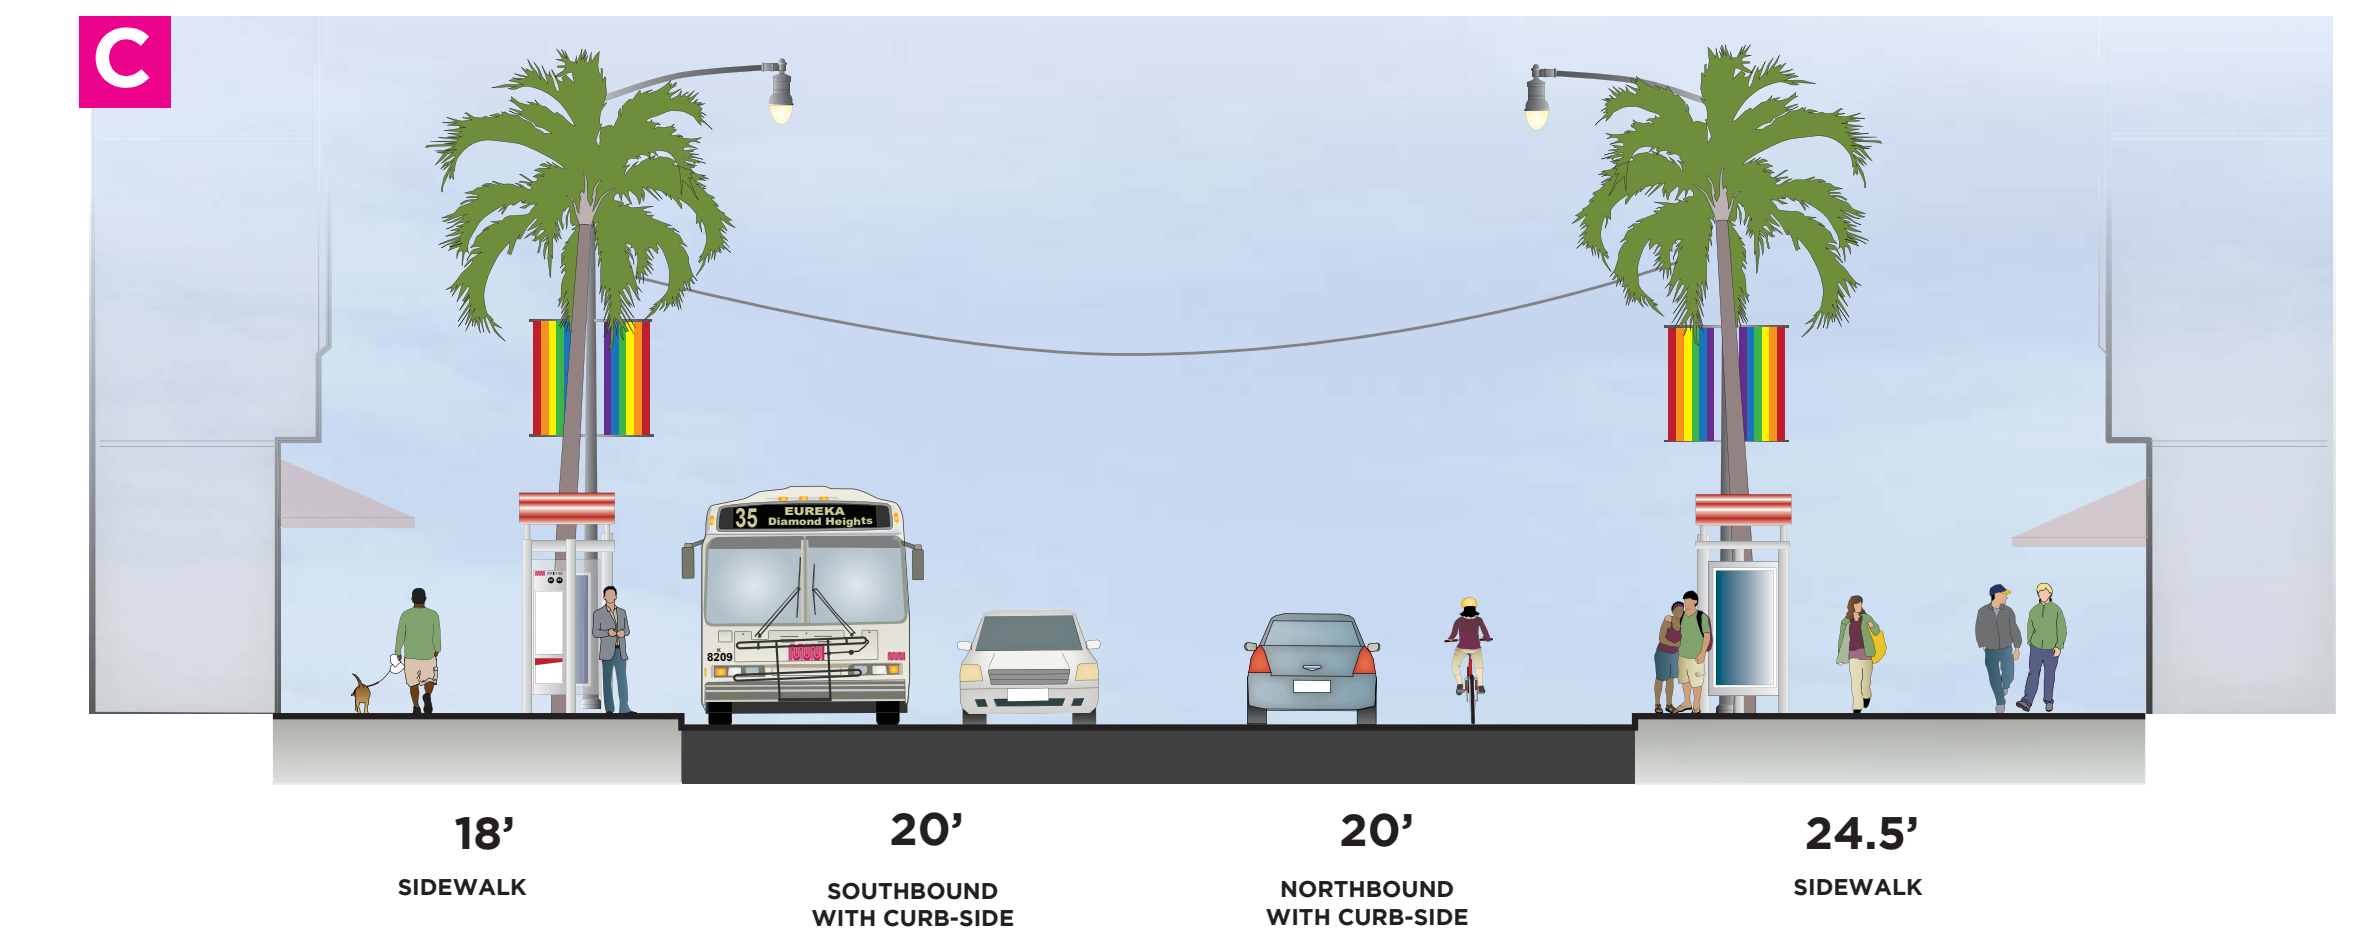

Exact placement of site furnishings including street trees, leaning posts and bike racks will be finalized during the detailed design phase of the project.

