





Castro Street Design Workshop #1: DRAFT CONCEPTUAL DESIGN

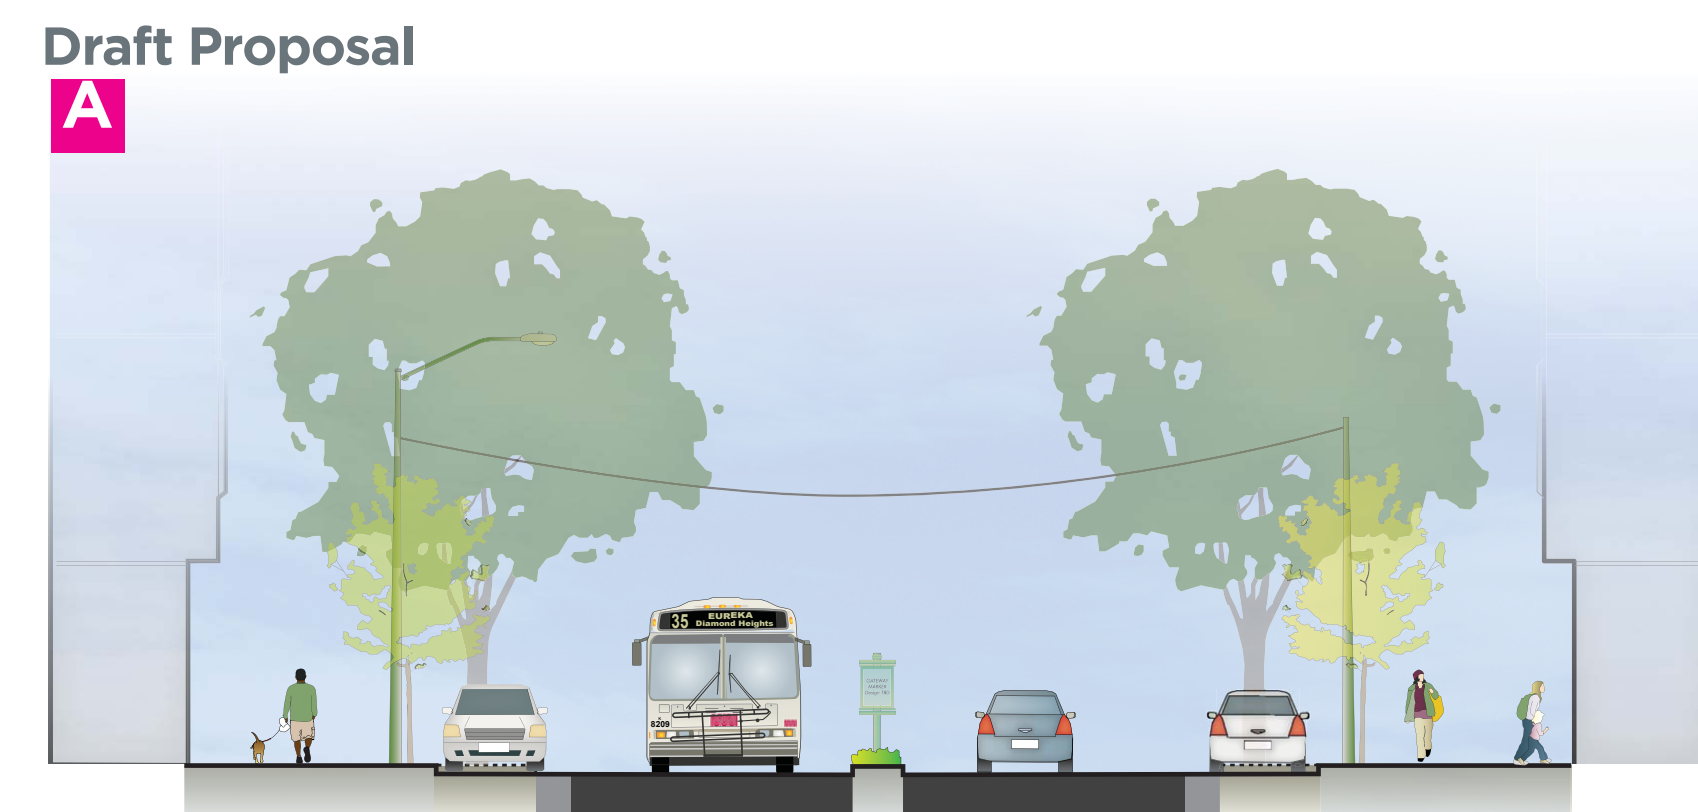



19th Street & Castro Street

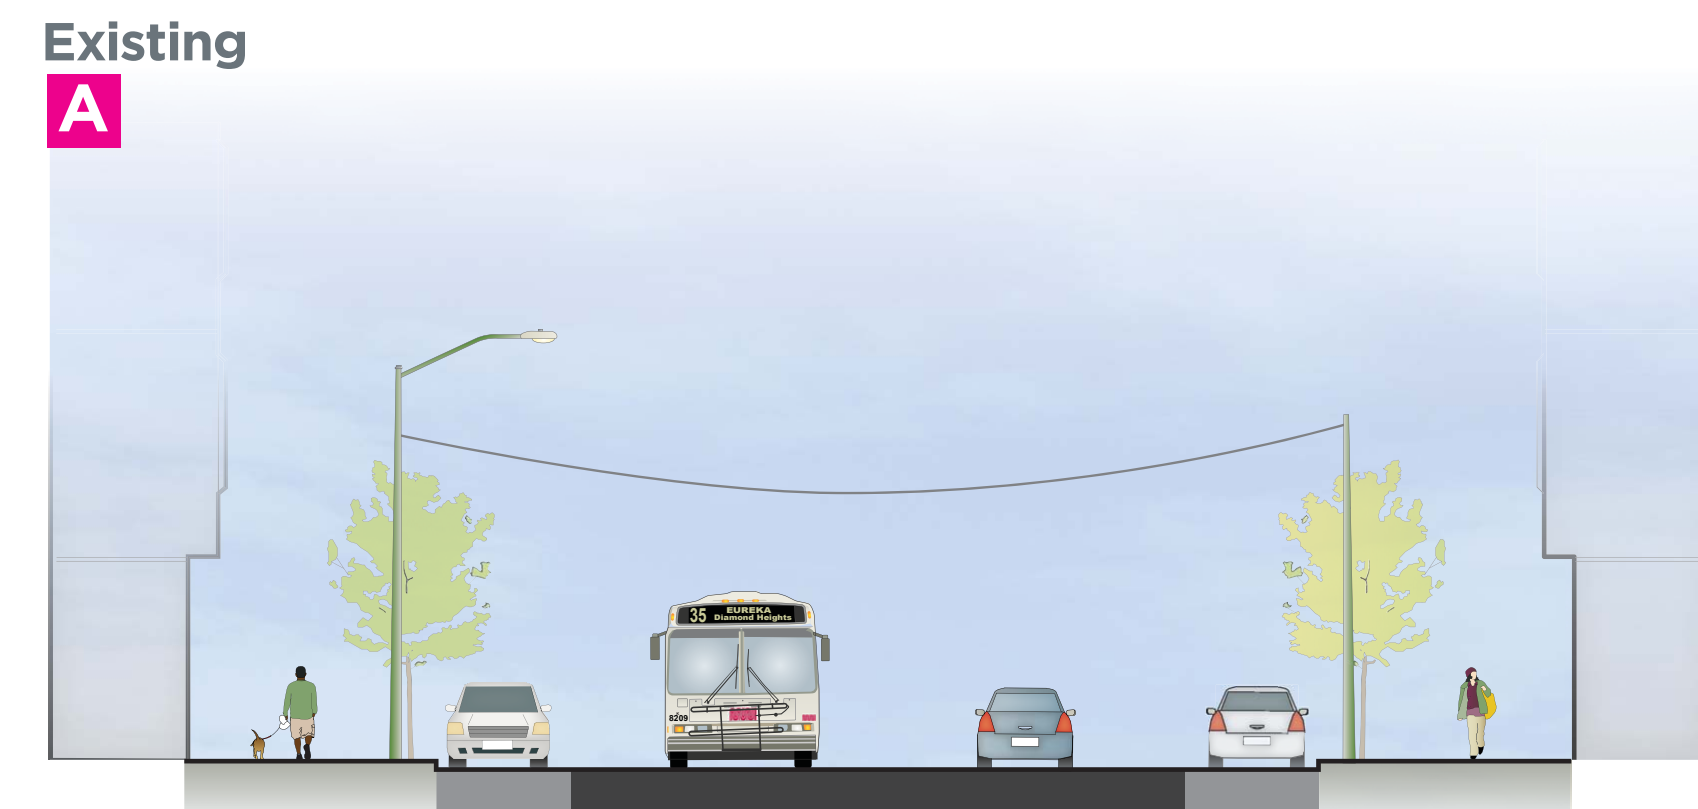




18th Street & Castro Street

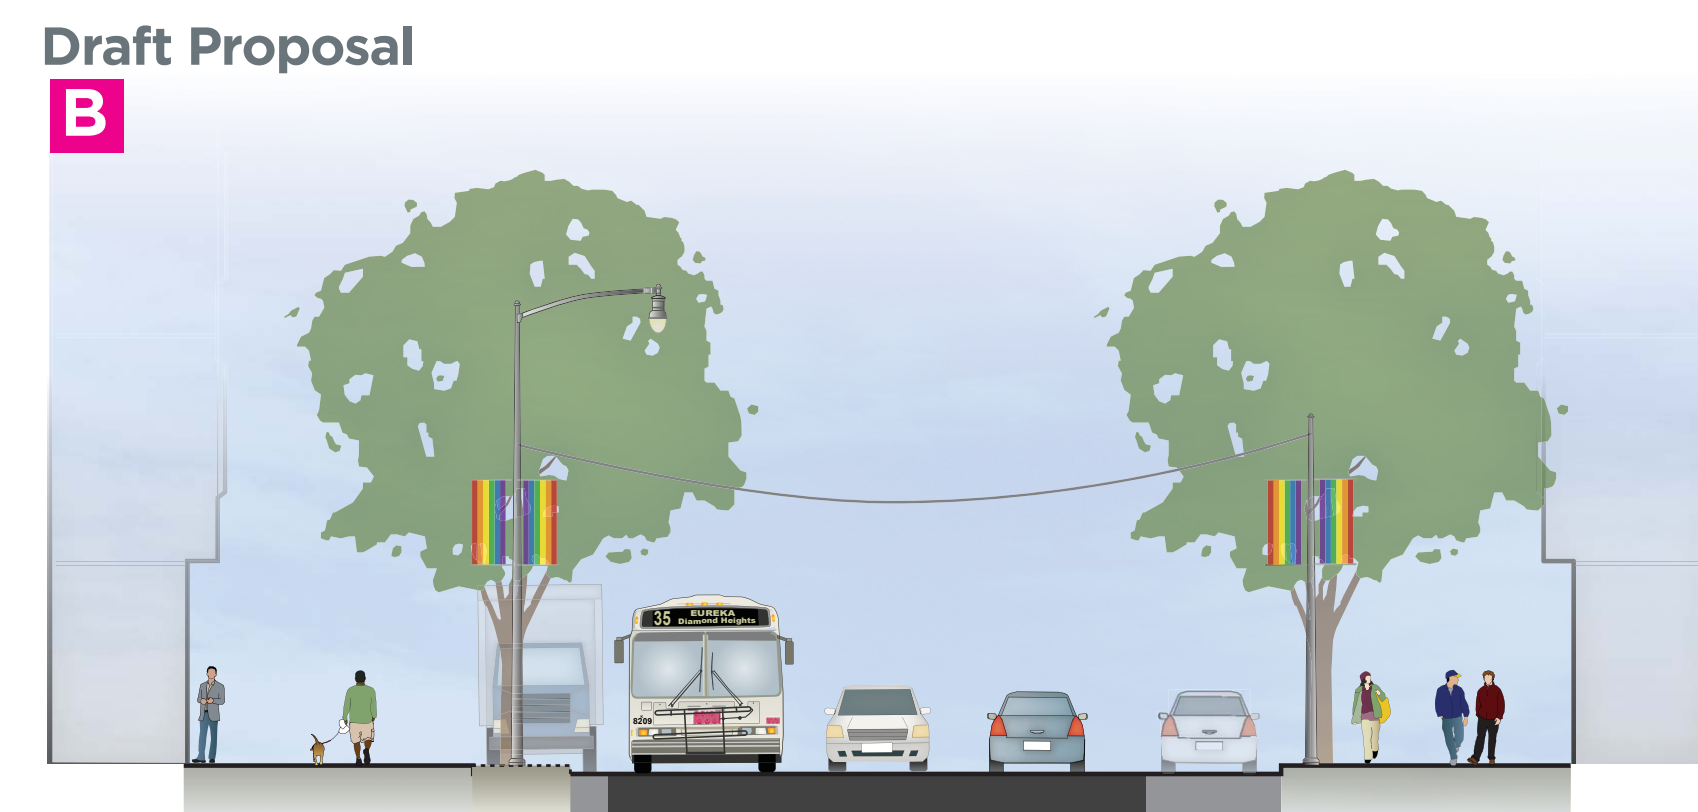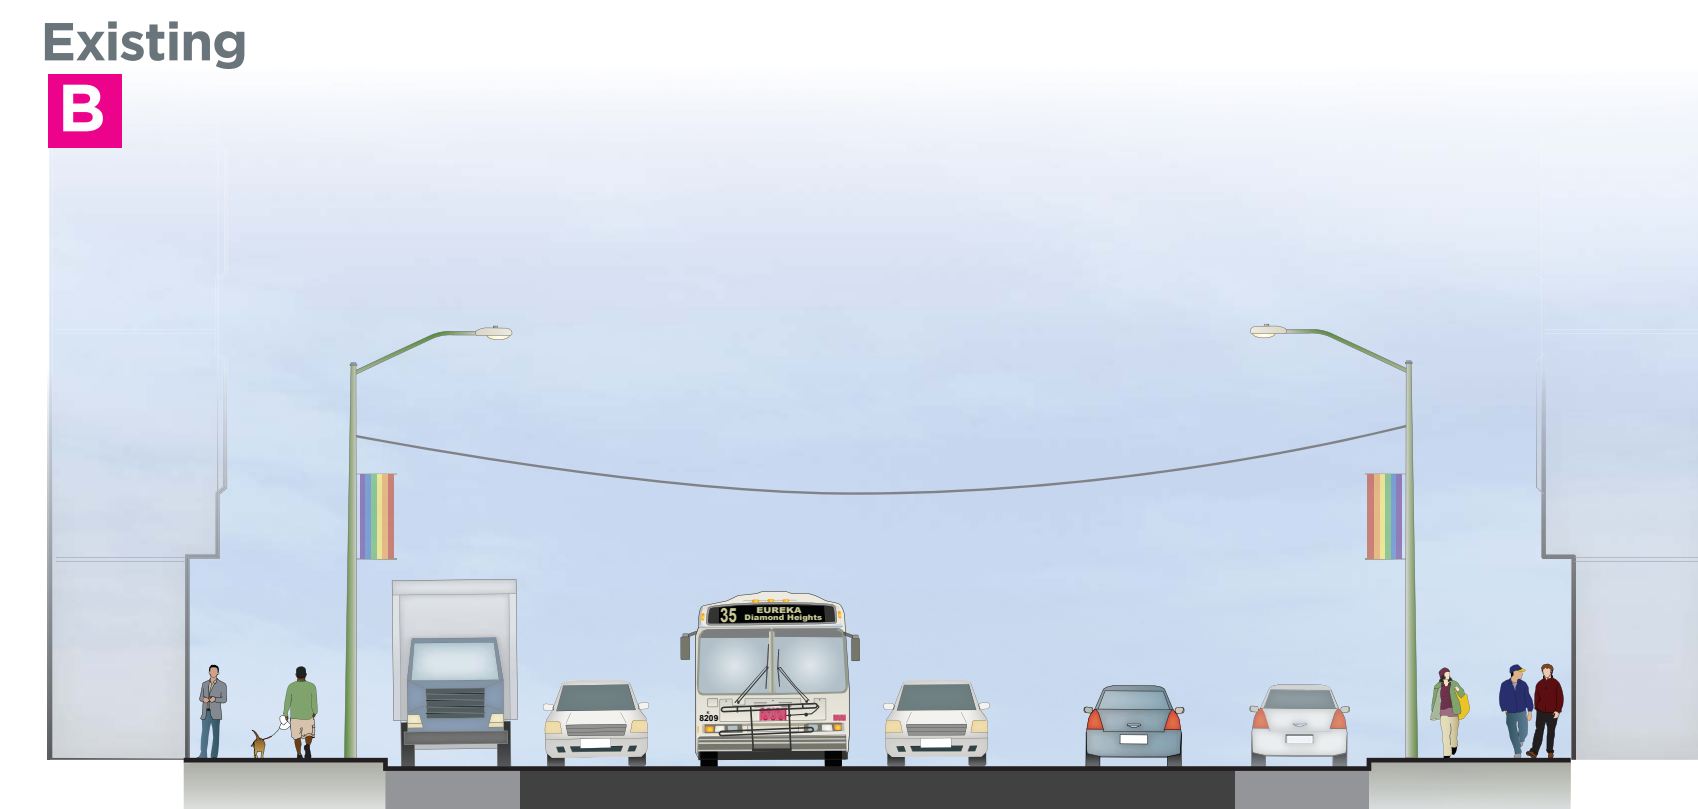

Typical Mid-block

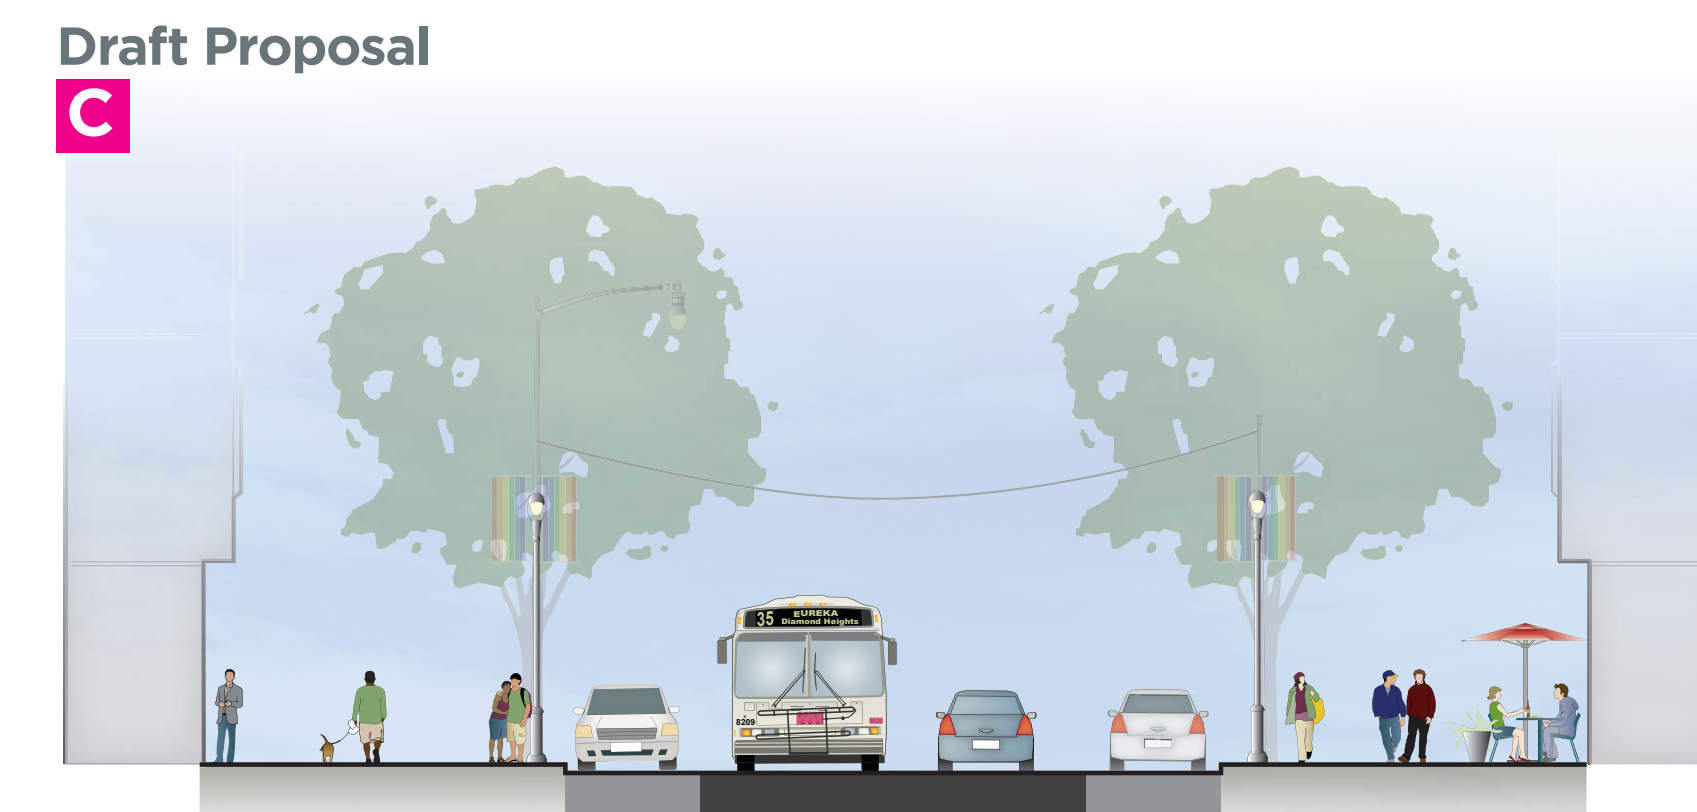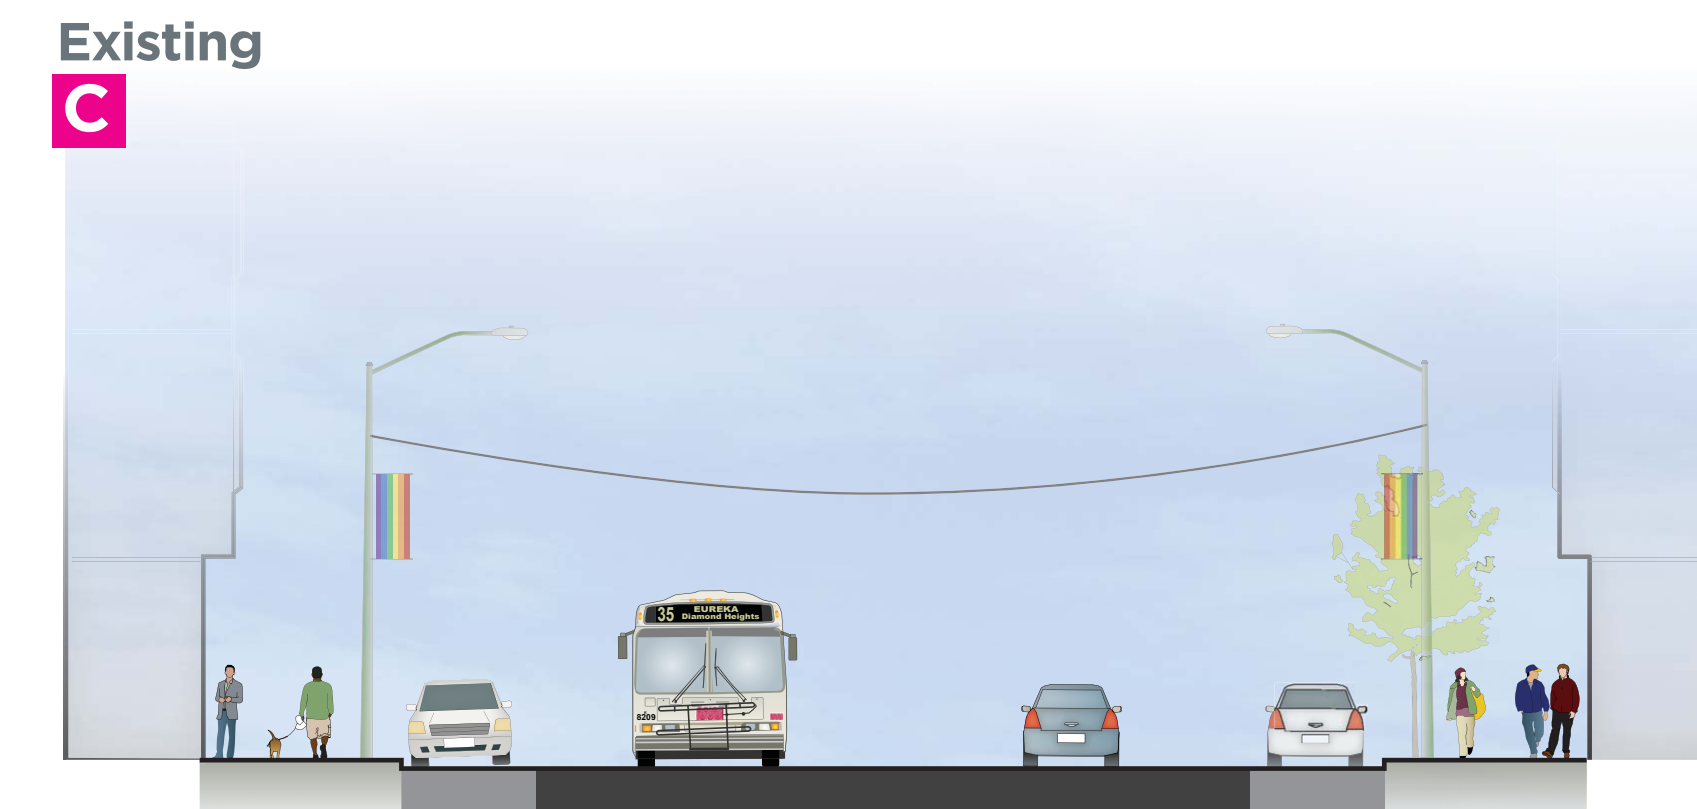

Market Street & Castro Street

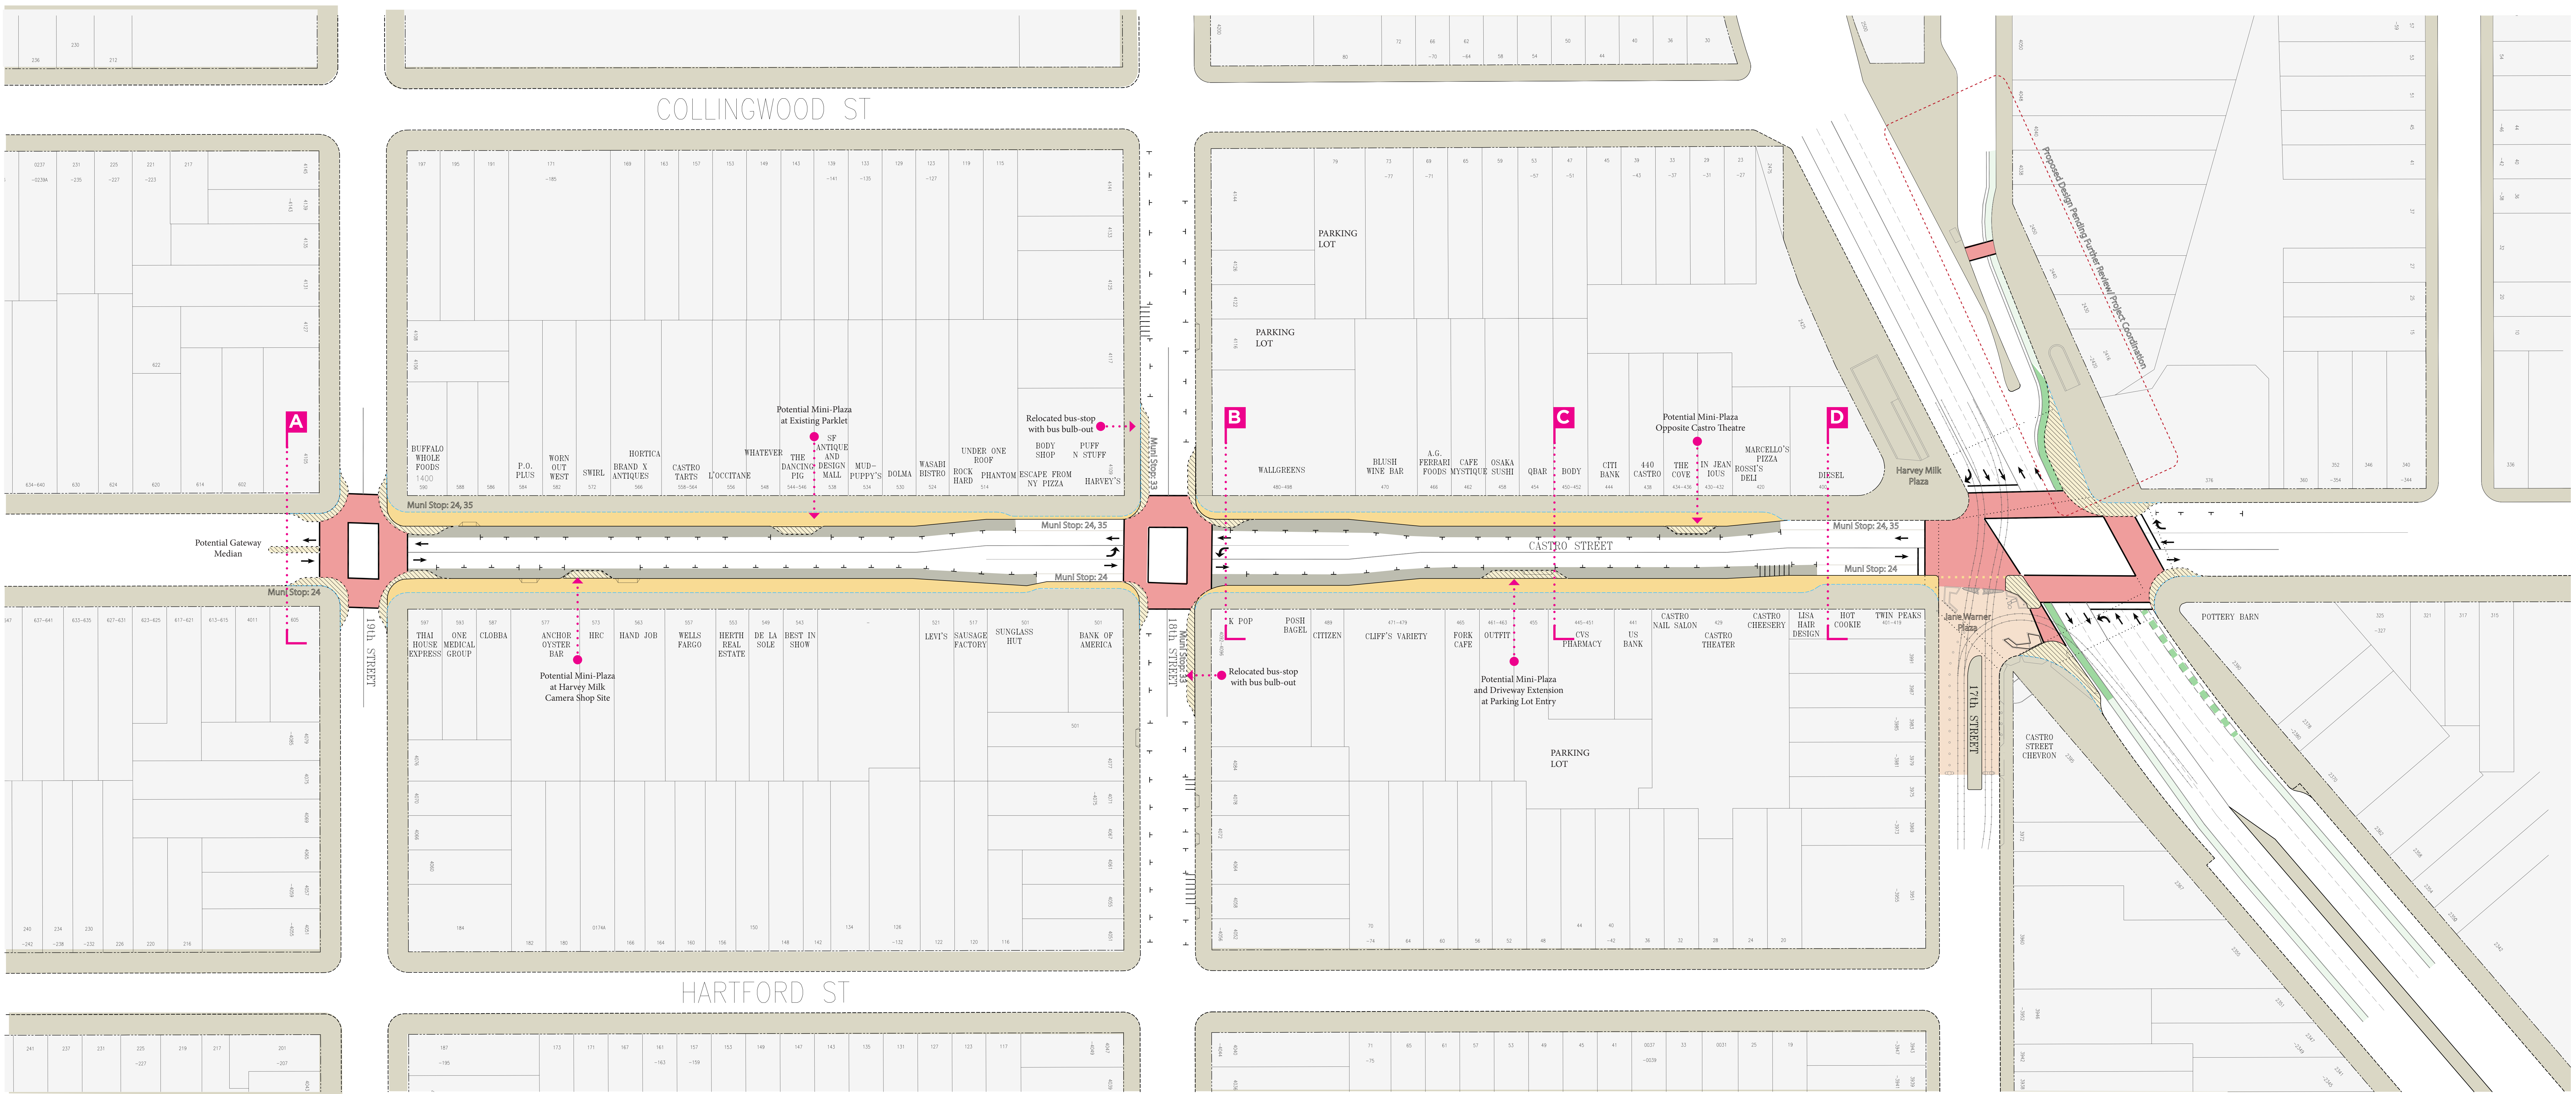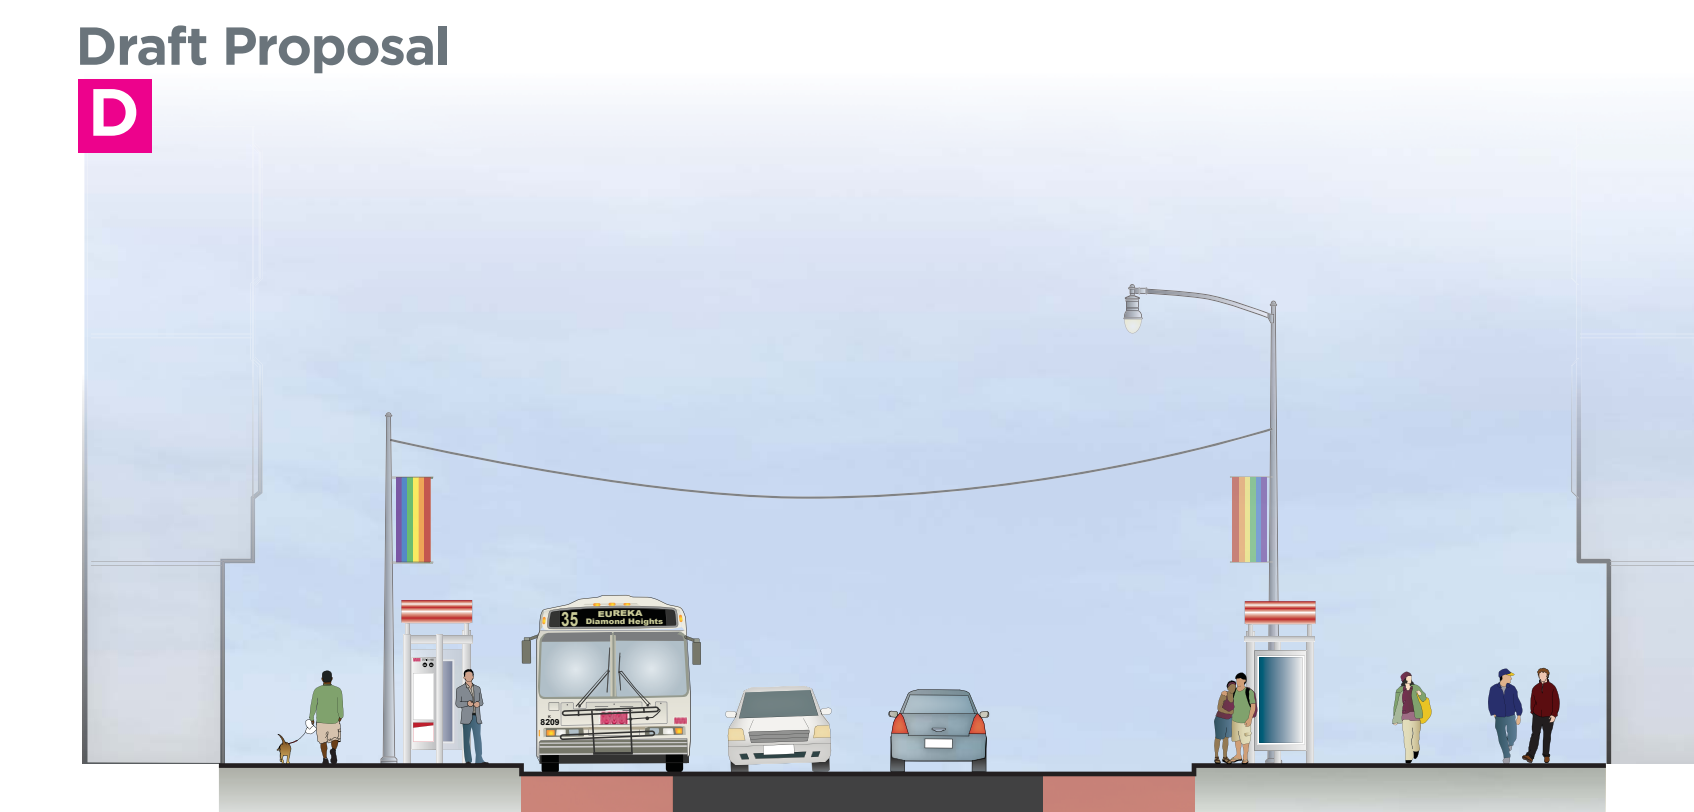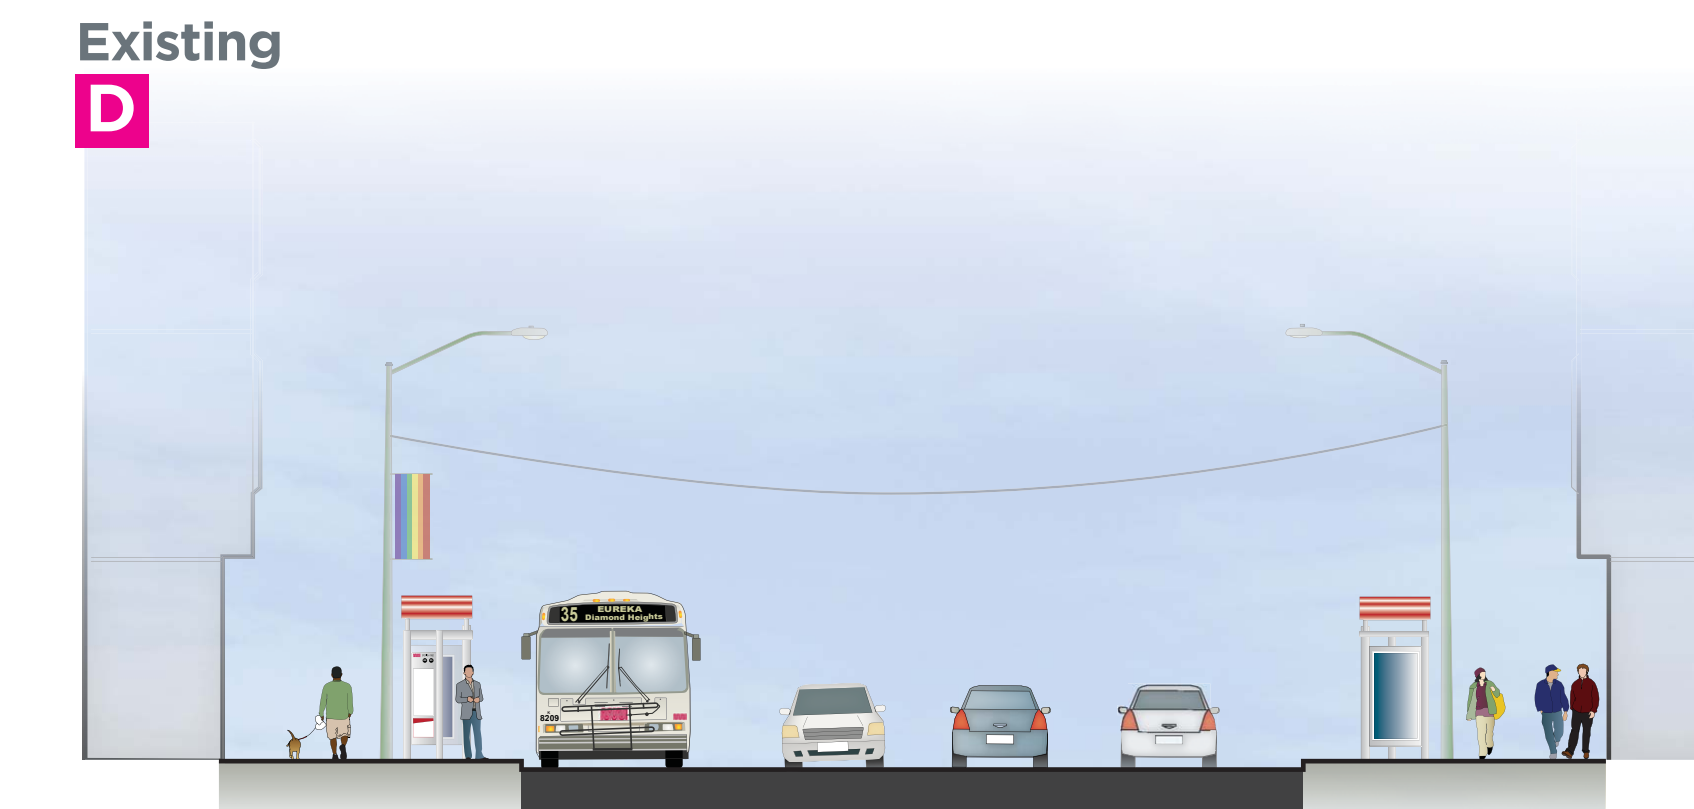

- Potential Sidewalk Expansion Area
- Existing Sidewalk
(e) curb shown with dashed blue line
- Optional Sidewalk Expansion
Bulb-outs, Medians, etc.
- Parking Stalls
- Crosswalks
(e) crosswalks shown with dotted line
- Improved Bike Facilities

DRAFT Castro Street Design Proposal

1"=40' January 23, 2013 Conceptual diagram; Exact measurements to be verified in field

