

22nd Street: SPECIAL CROSSWALK DESIGNS

For more information, please contact: Kelli Rudnick,
(415)- 558-4489 kelli.rudnick@sfdpw.org


OPTION A



Template Design



Perspective Rendering

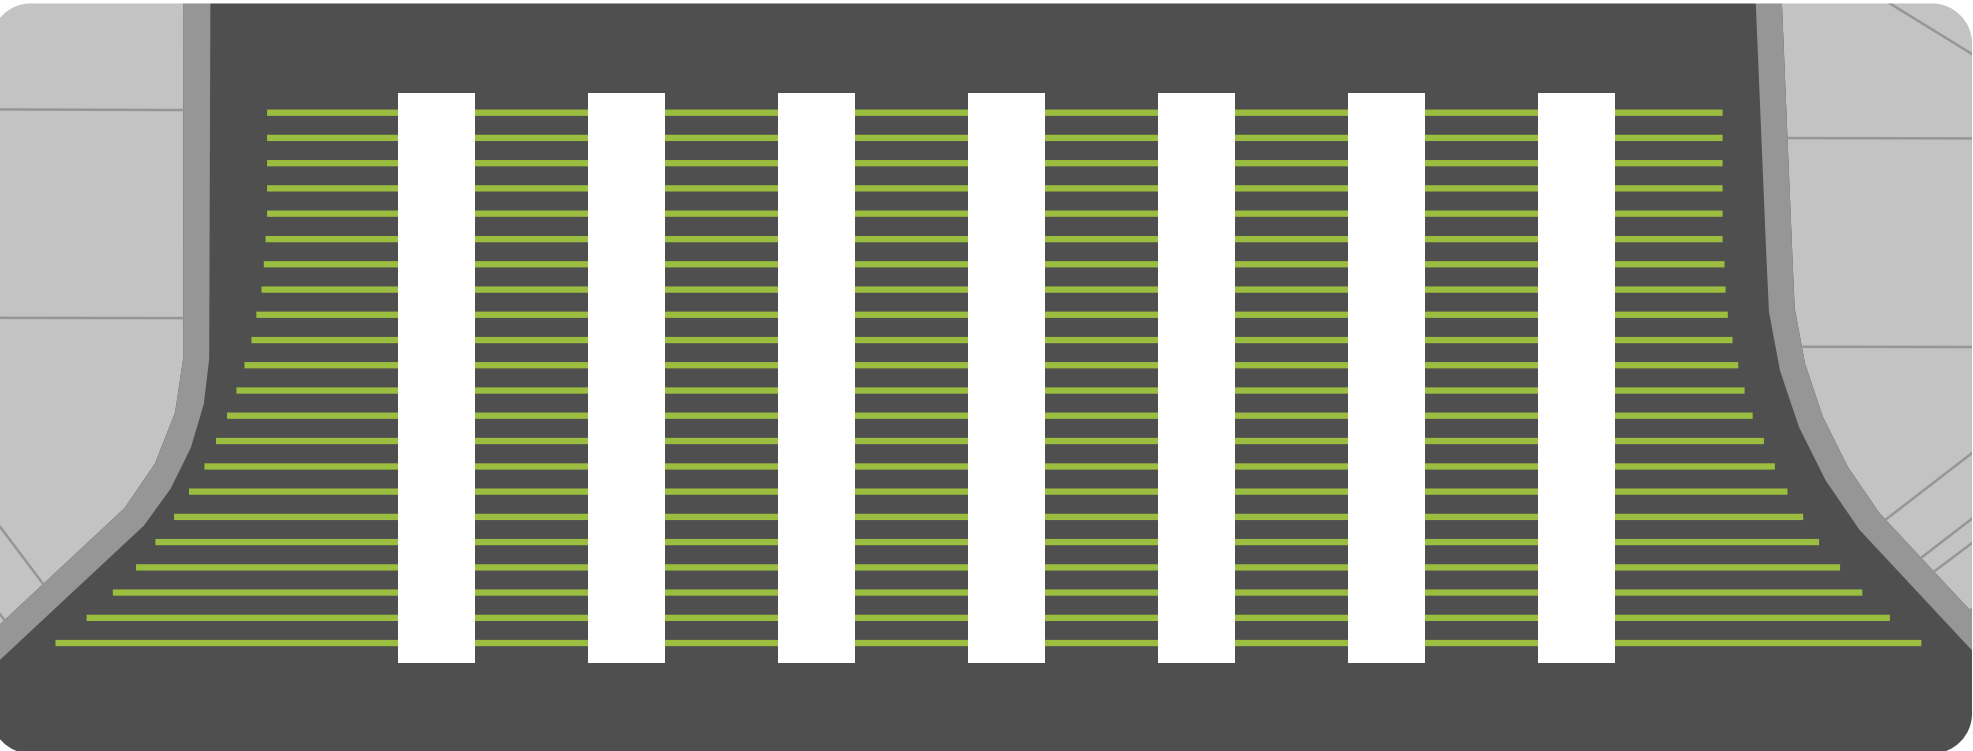

Plan View


OPTION B



Template Design




Perspective Rendering

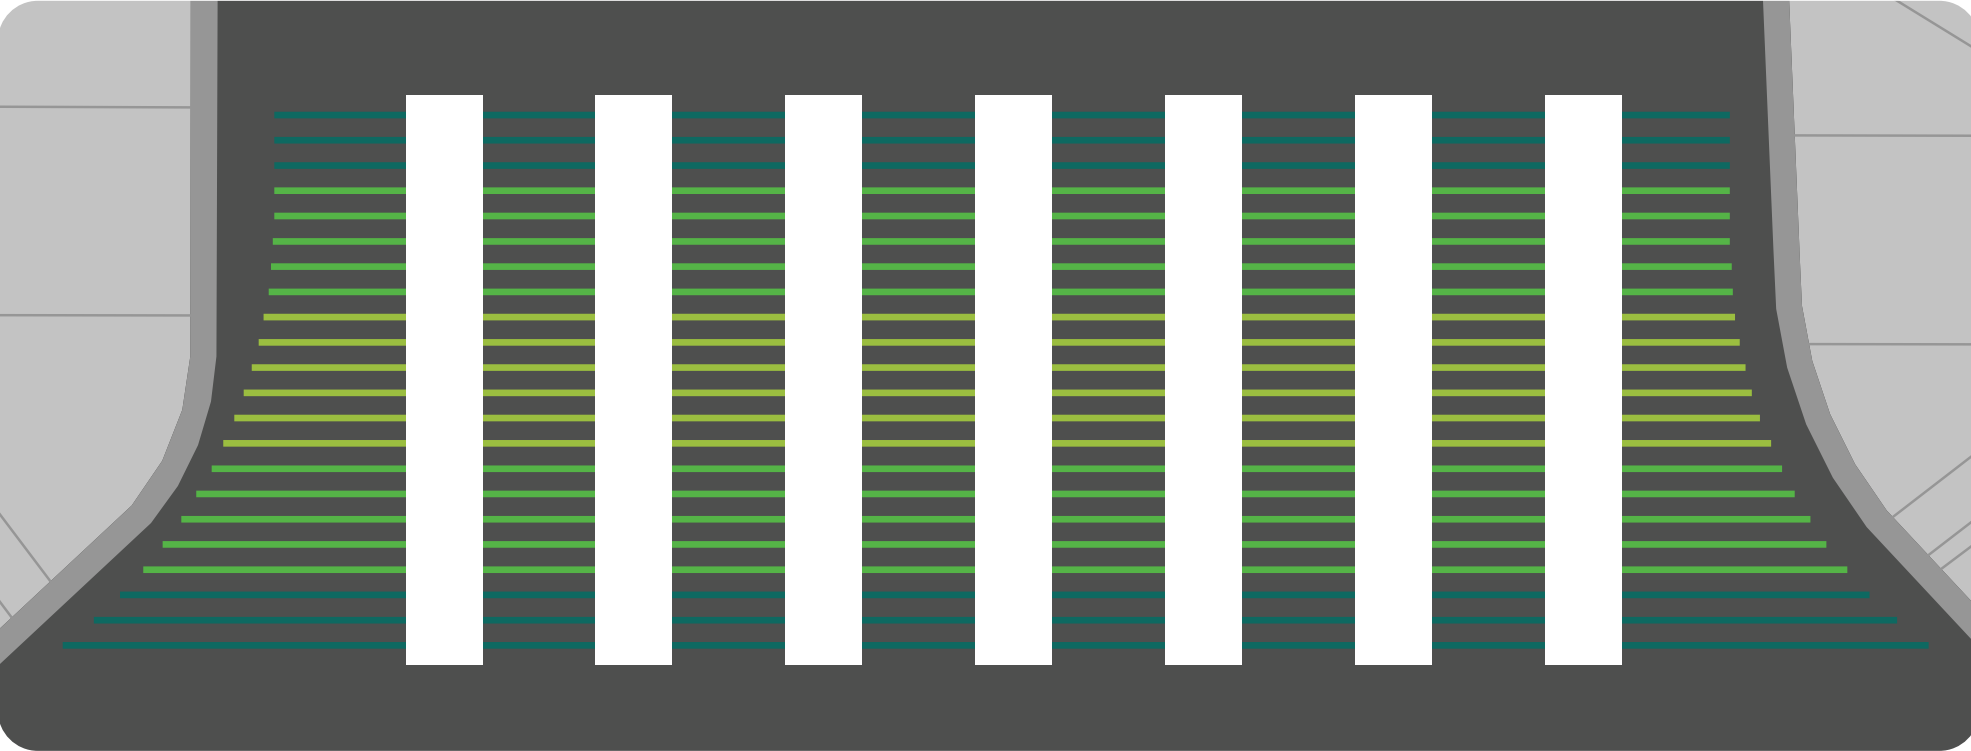

Plan View


OPTION C

 

Template Design



Perspective Rendering

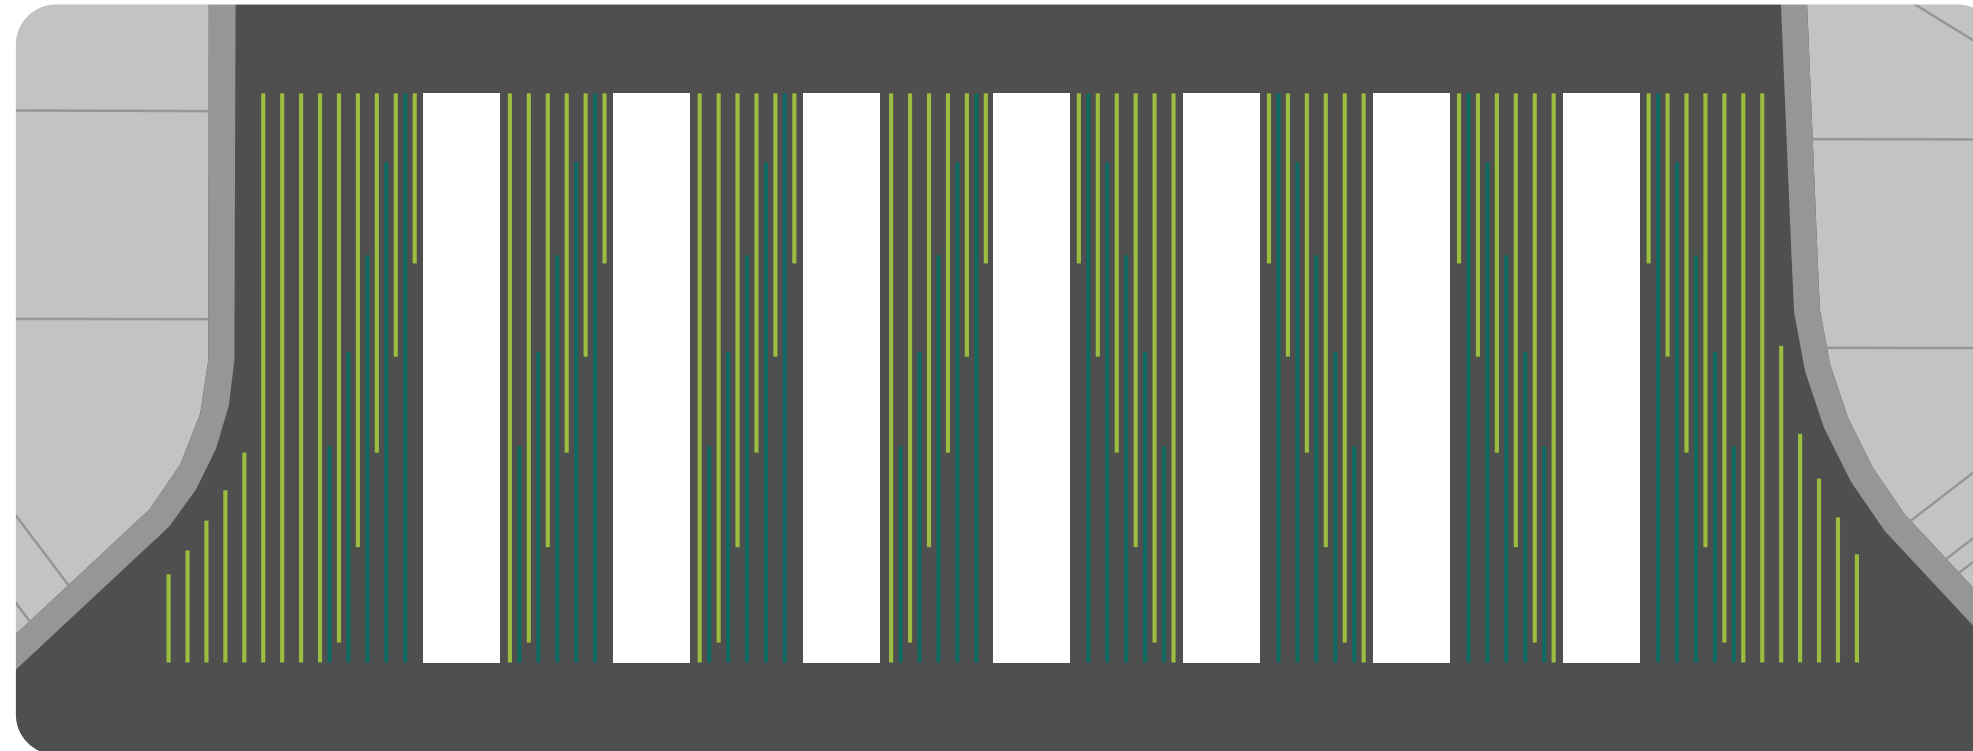

Plan View



22ND STREET
GREEN CONNECTION

SAN FRANCISCO
PUBLIC
WORKS

SFMTA
Municipal Transportation Agency

San Francisco
Planning

02.21.2017