

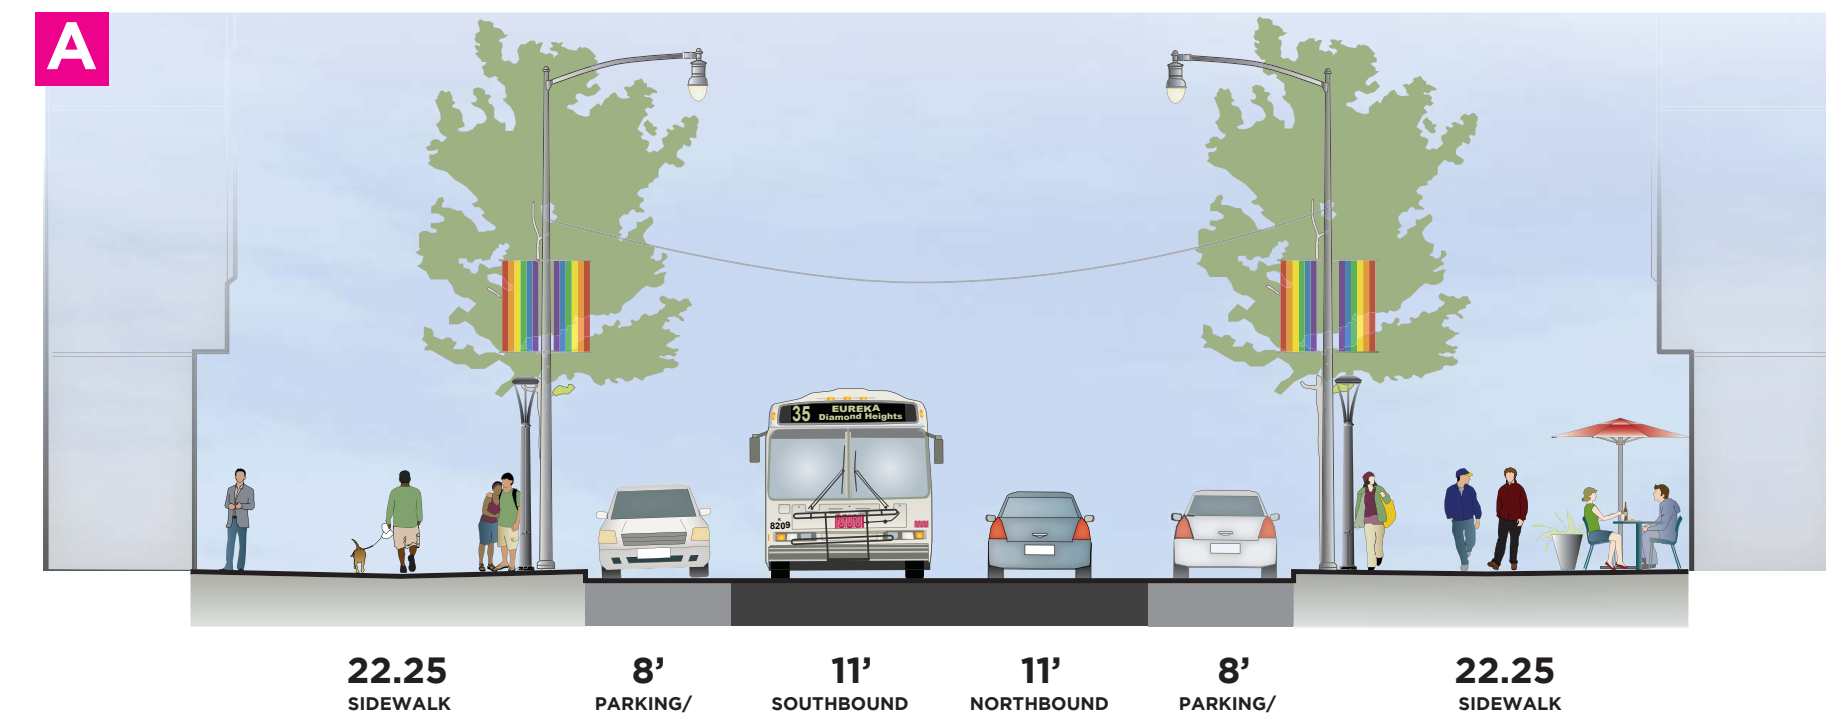
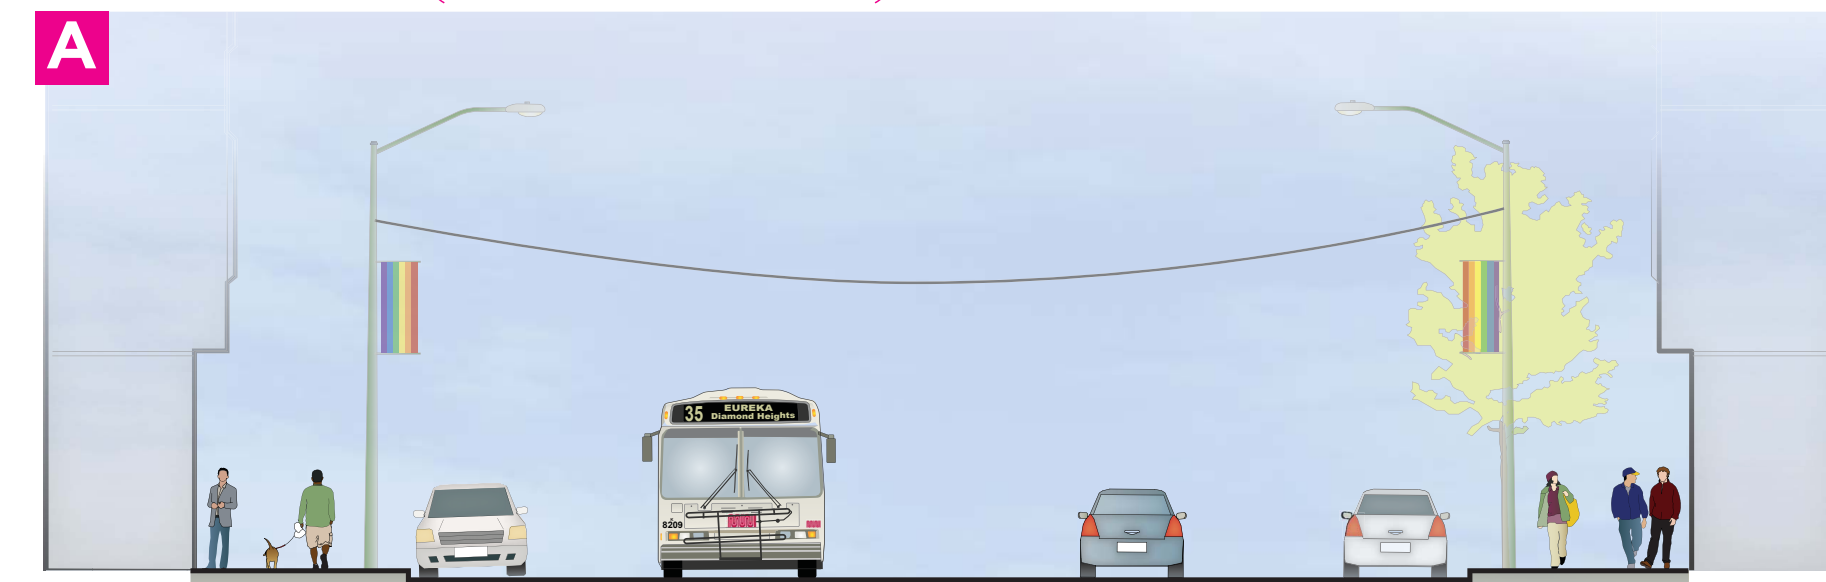


Revised Conceptual Design with Optional Enhancements



Mid-Block (Both Blocks)

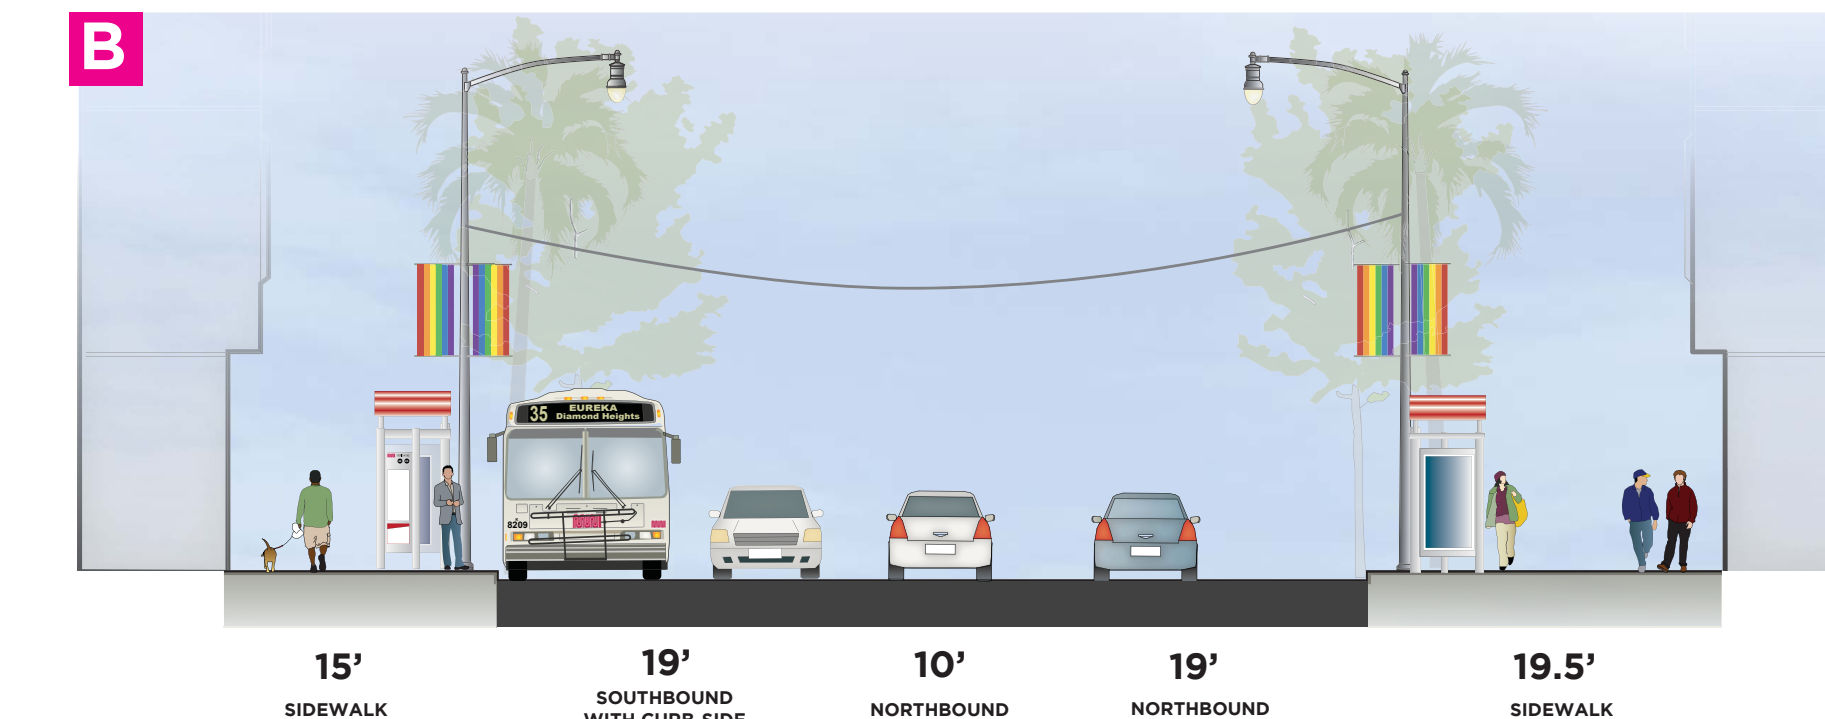



South of 18th Street Intersection

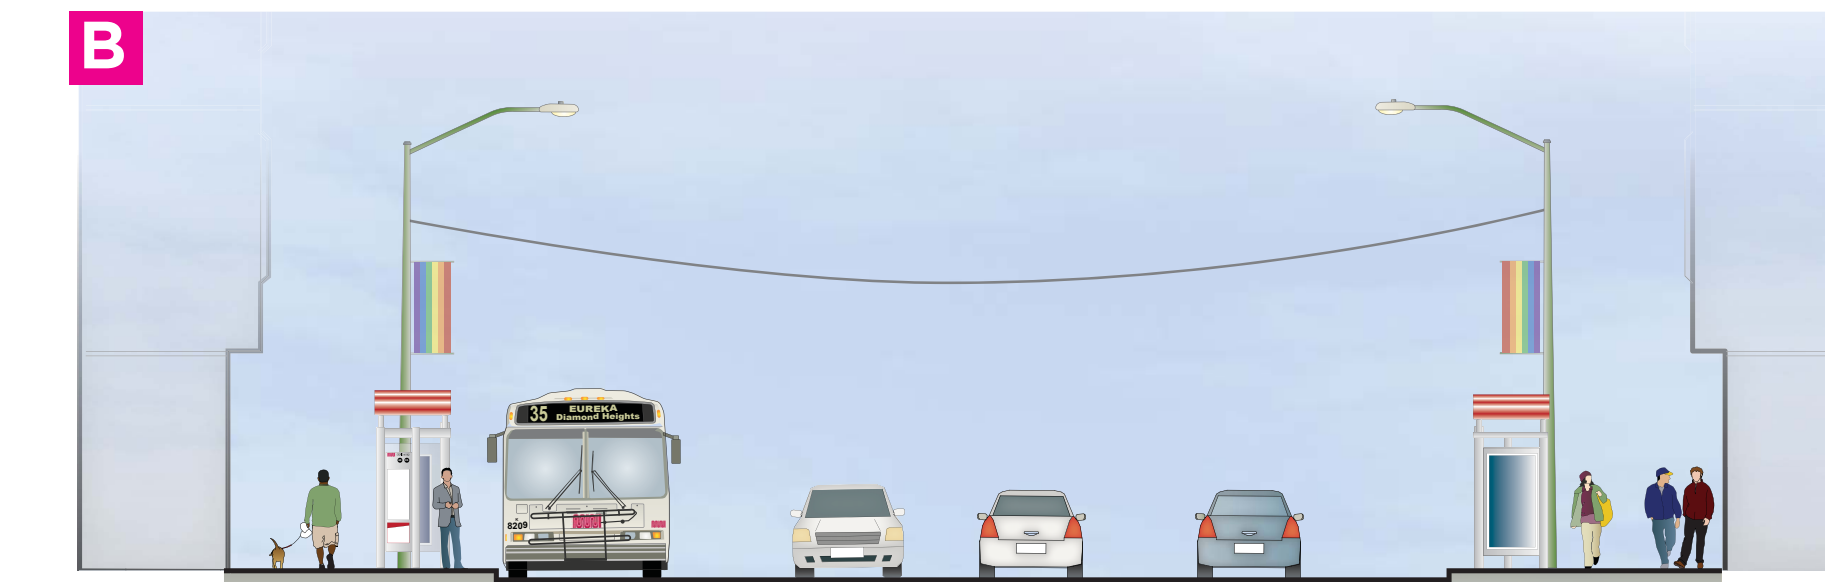



North of 18th Street Intersection

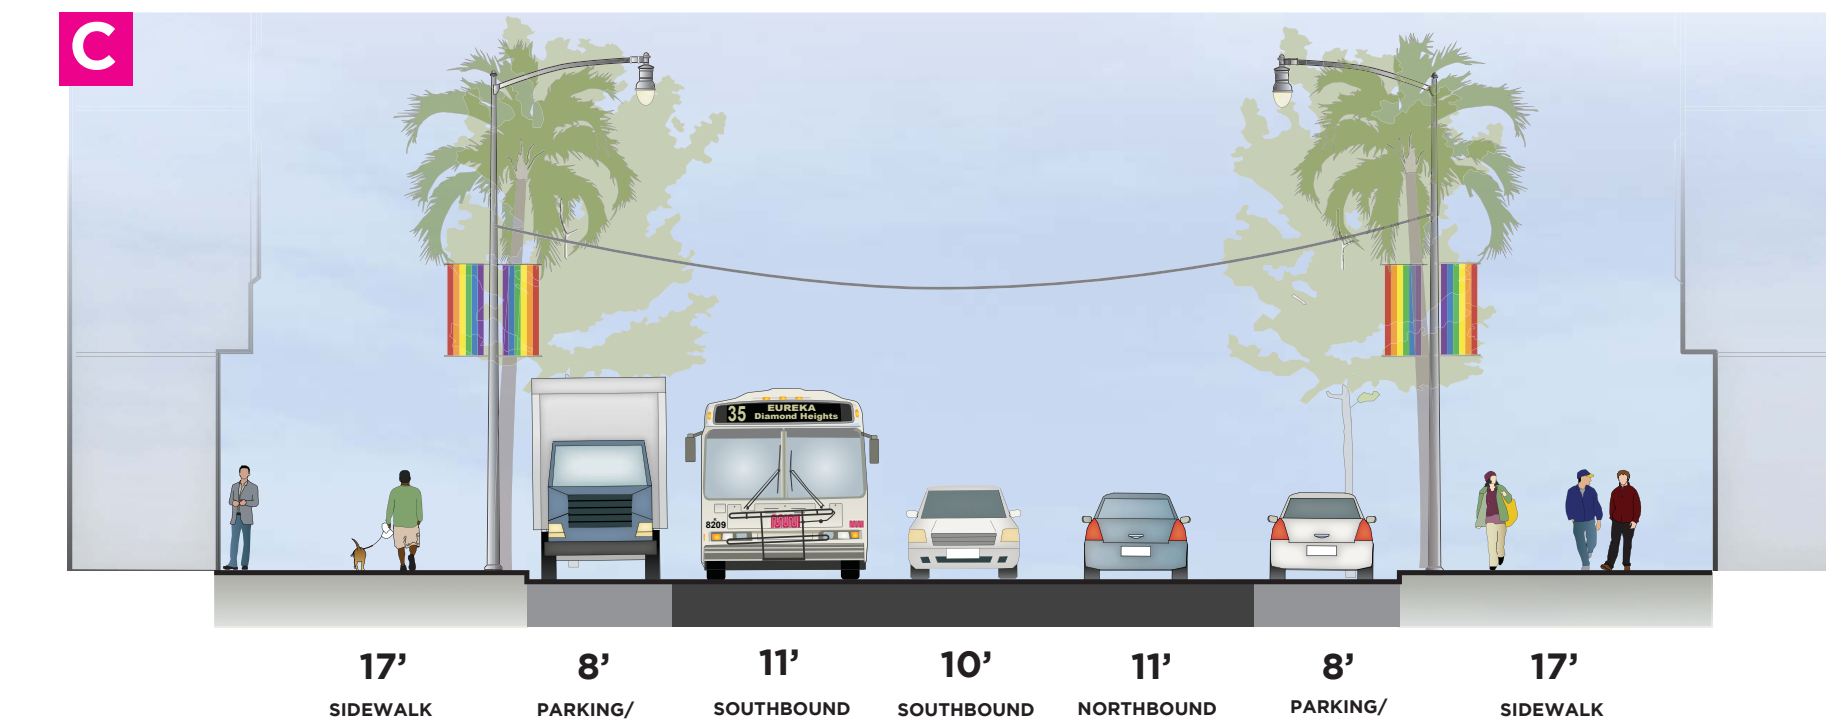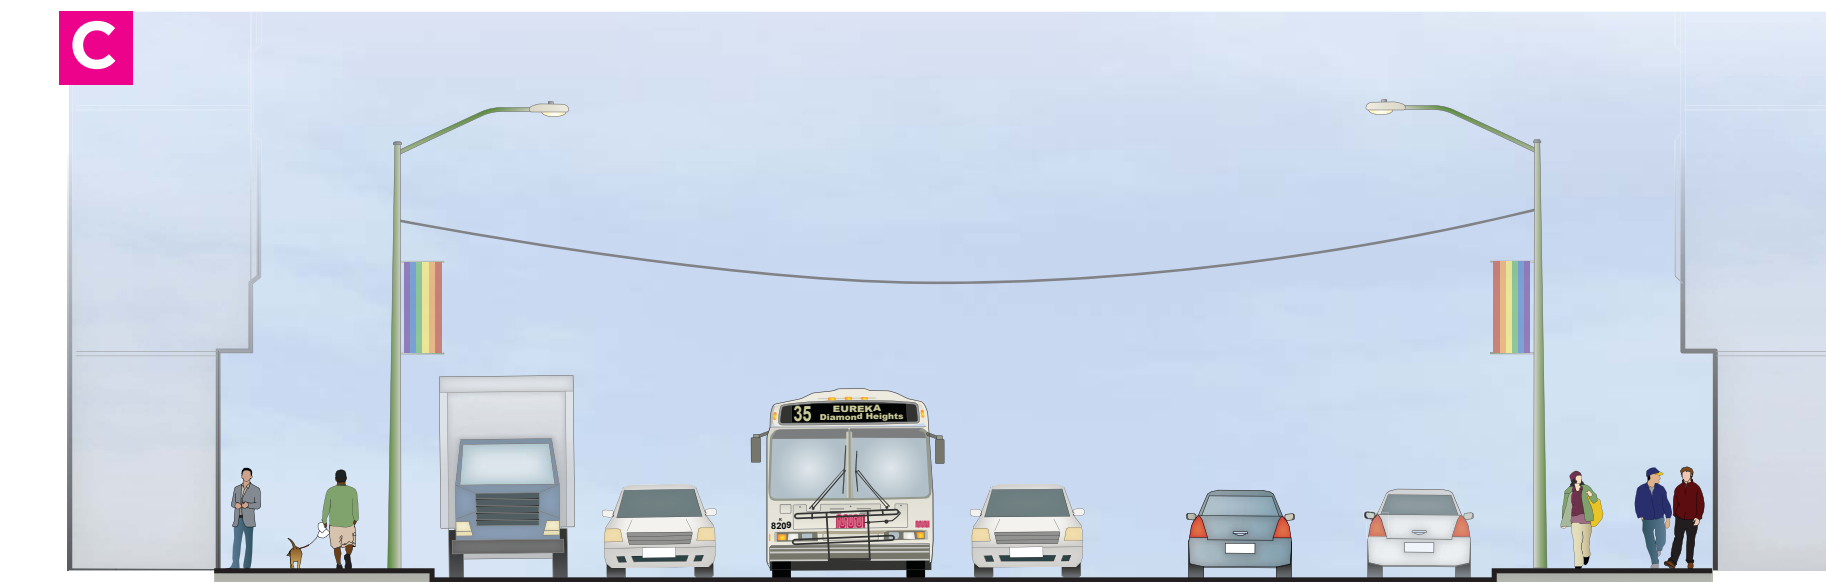


South of Market Street Intersection

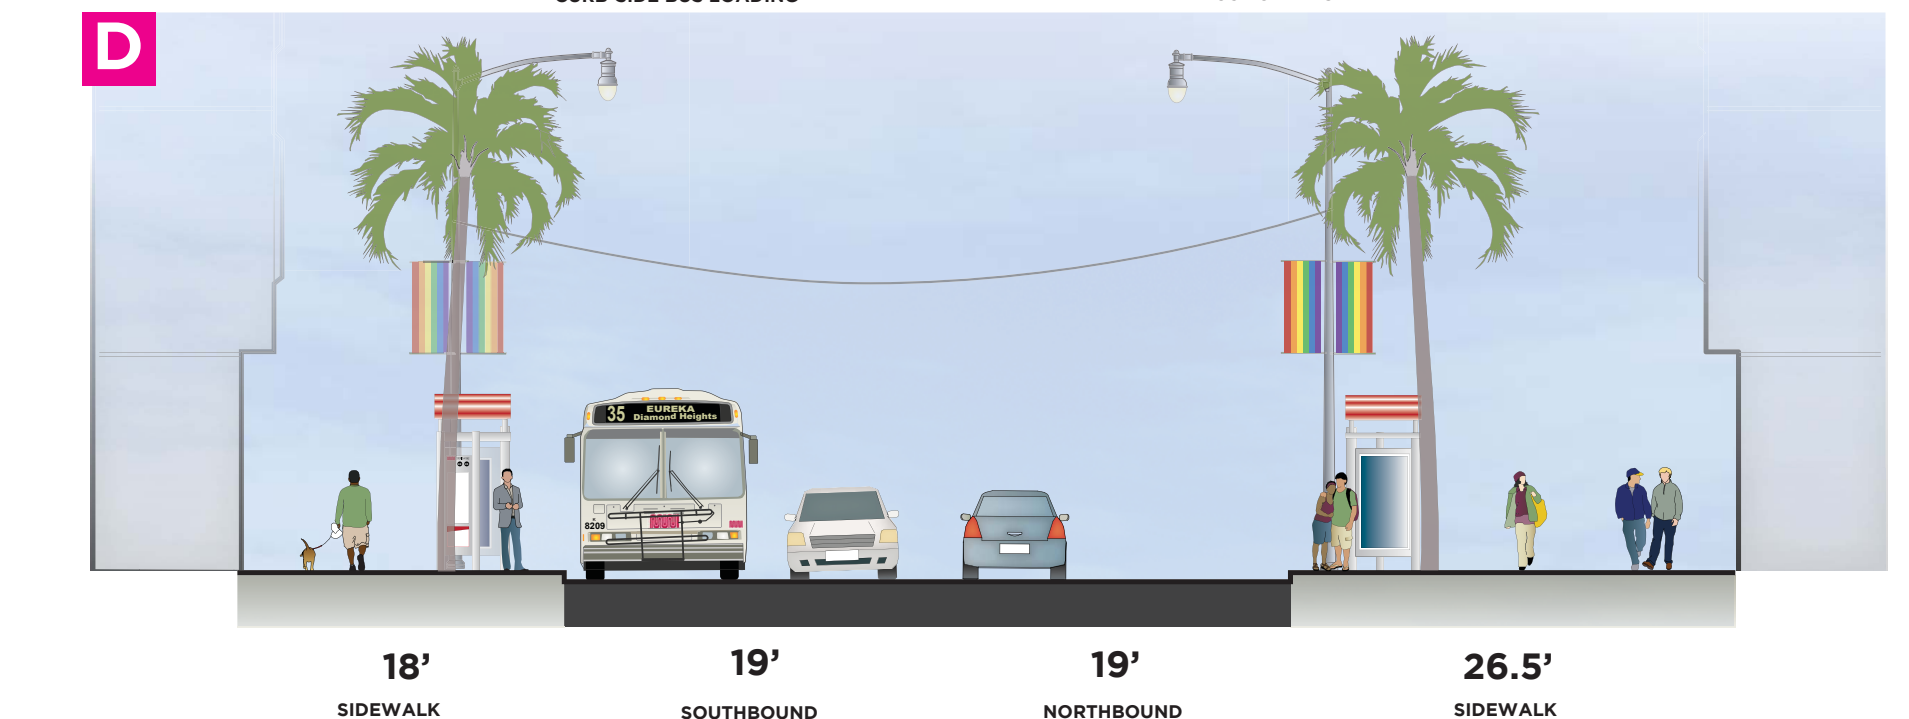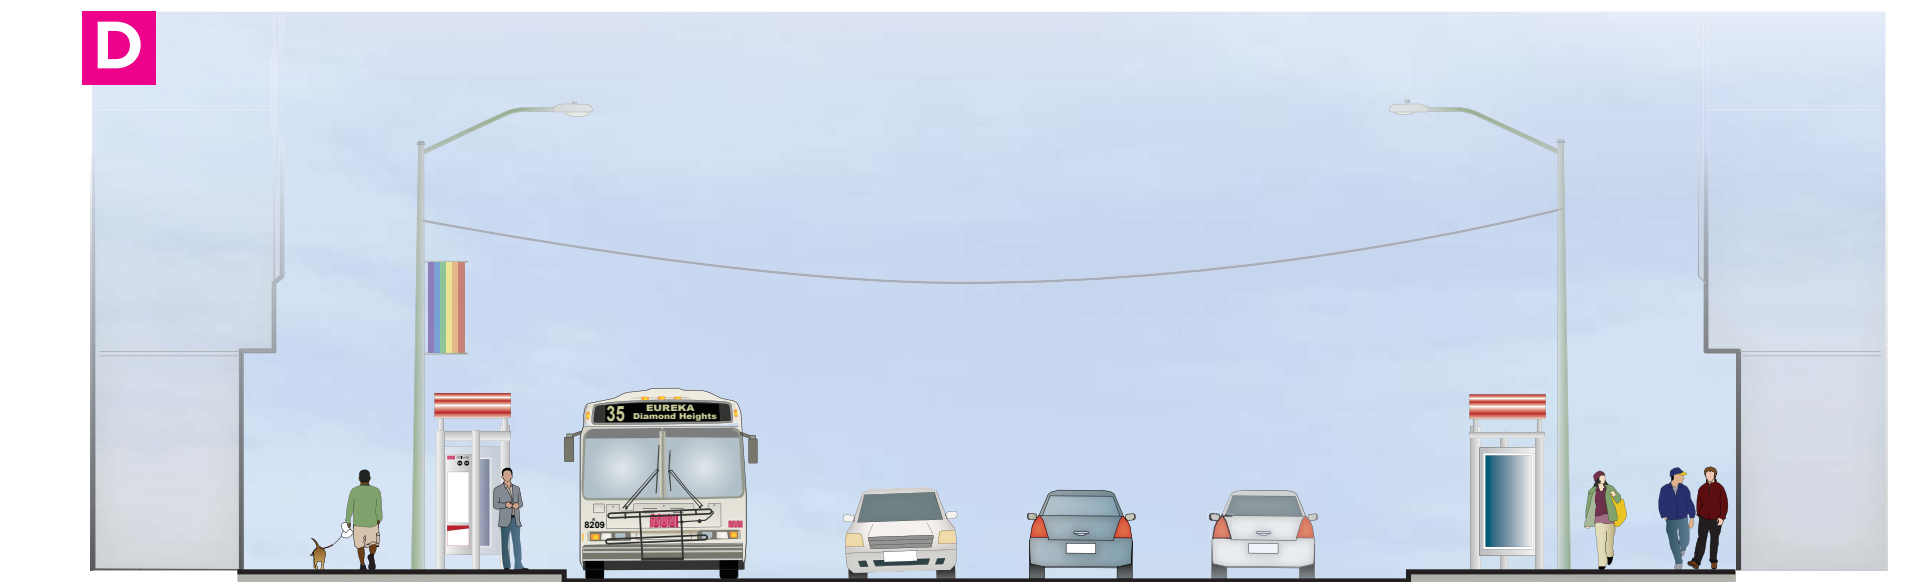


Revised Conceptual Plan View - Showing Base Design Features and Schematic Tree Placement

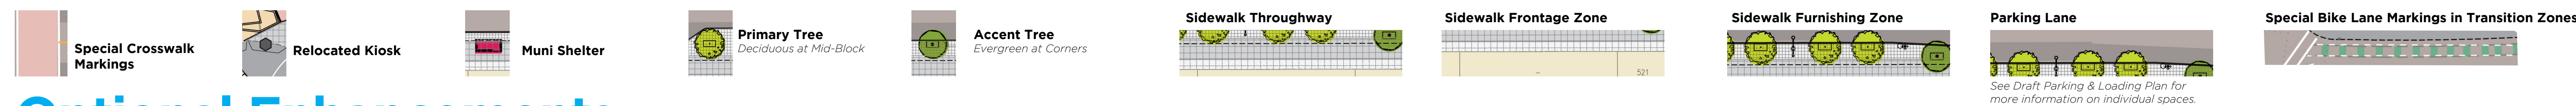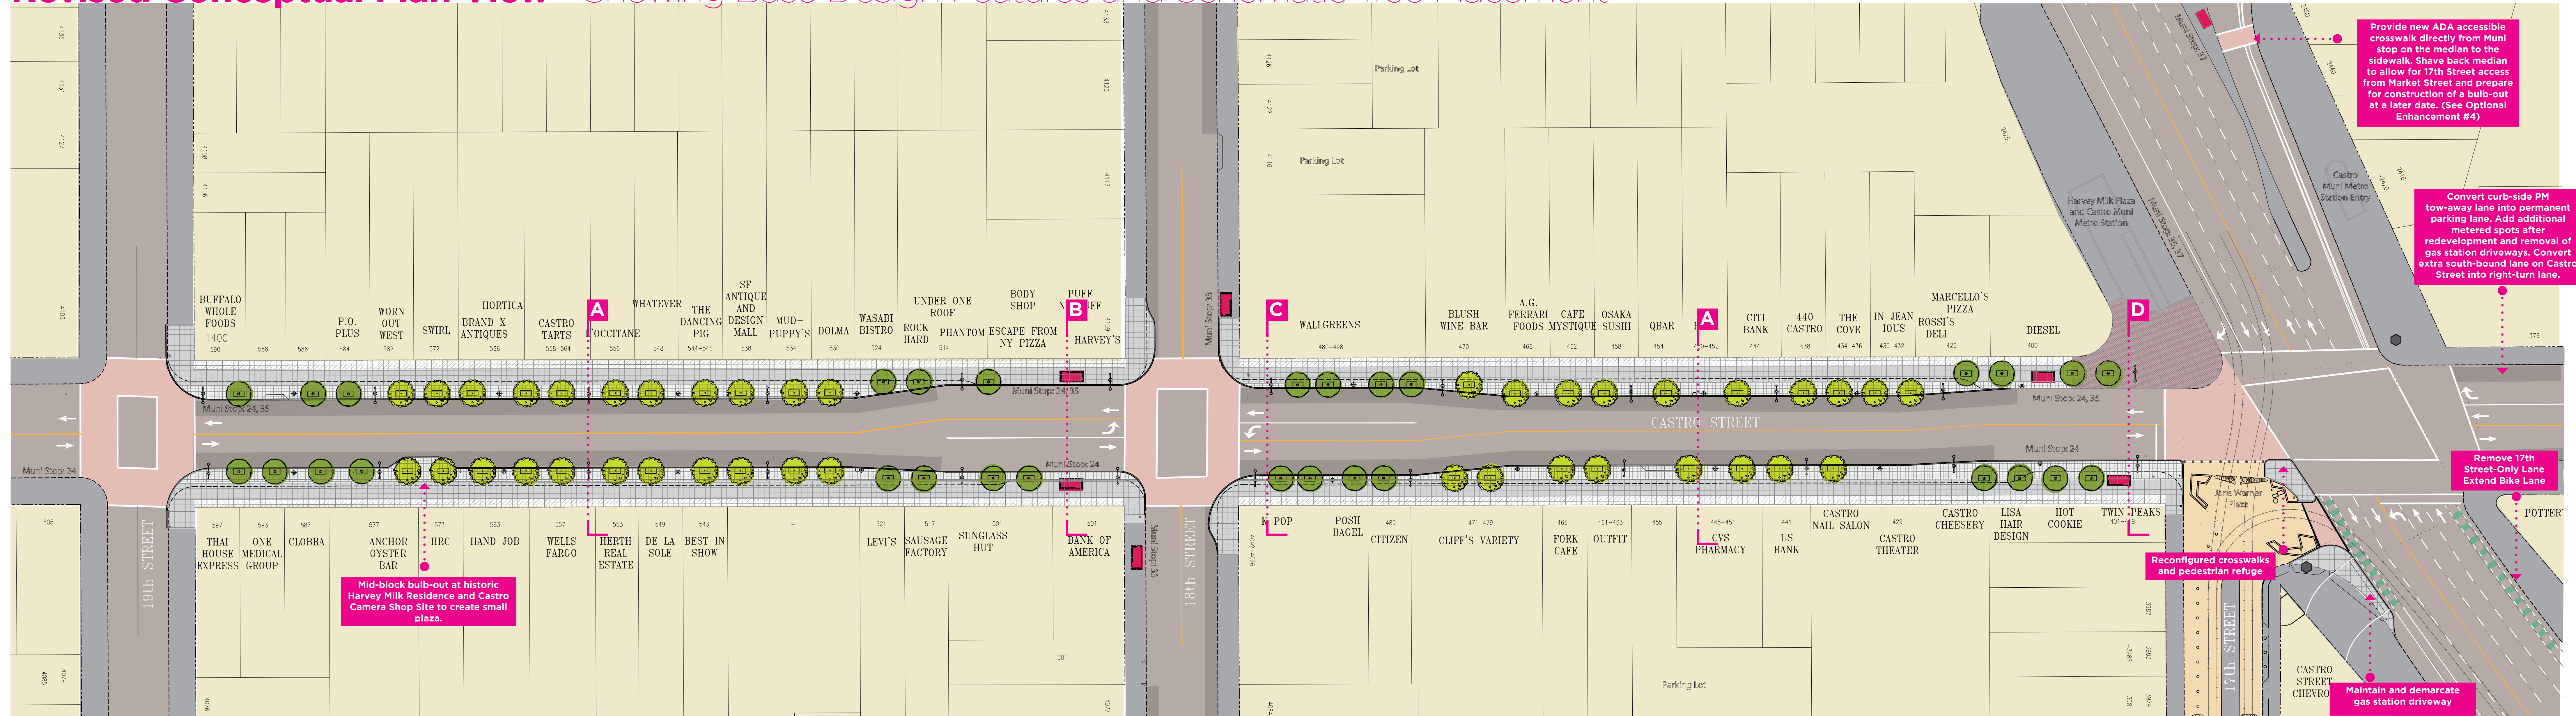


Optional Enhancements

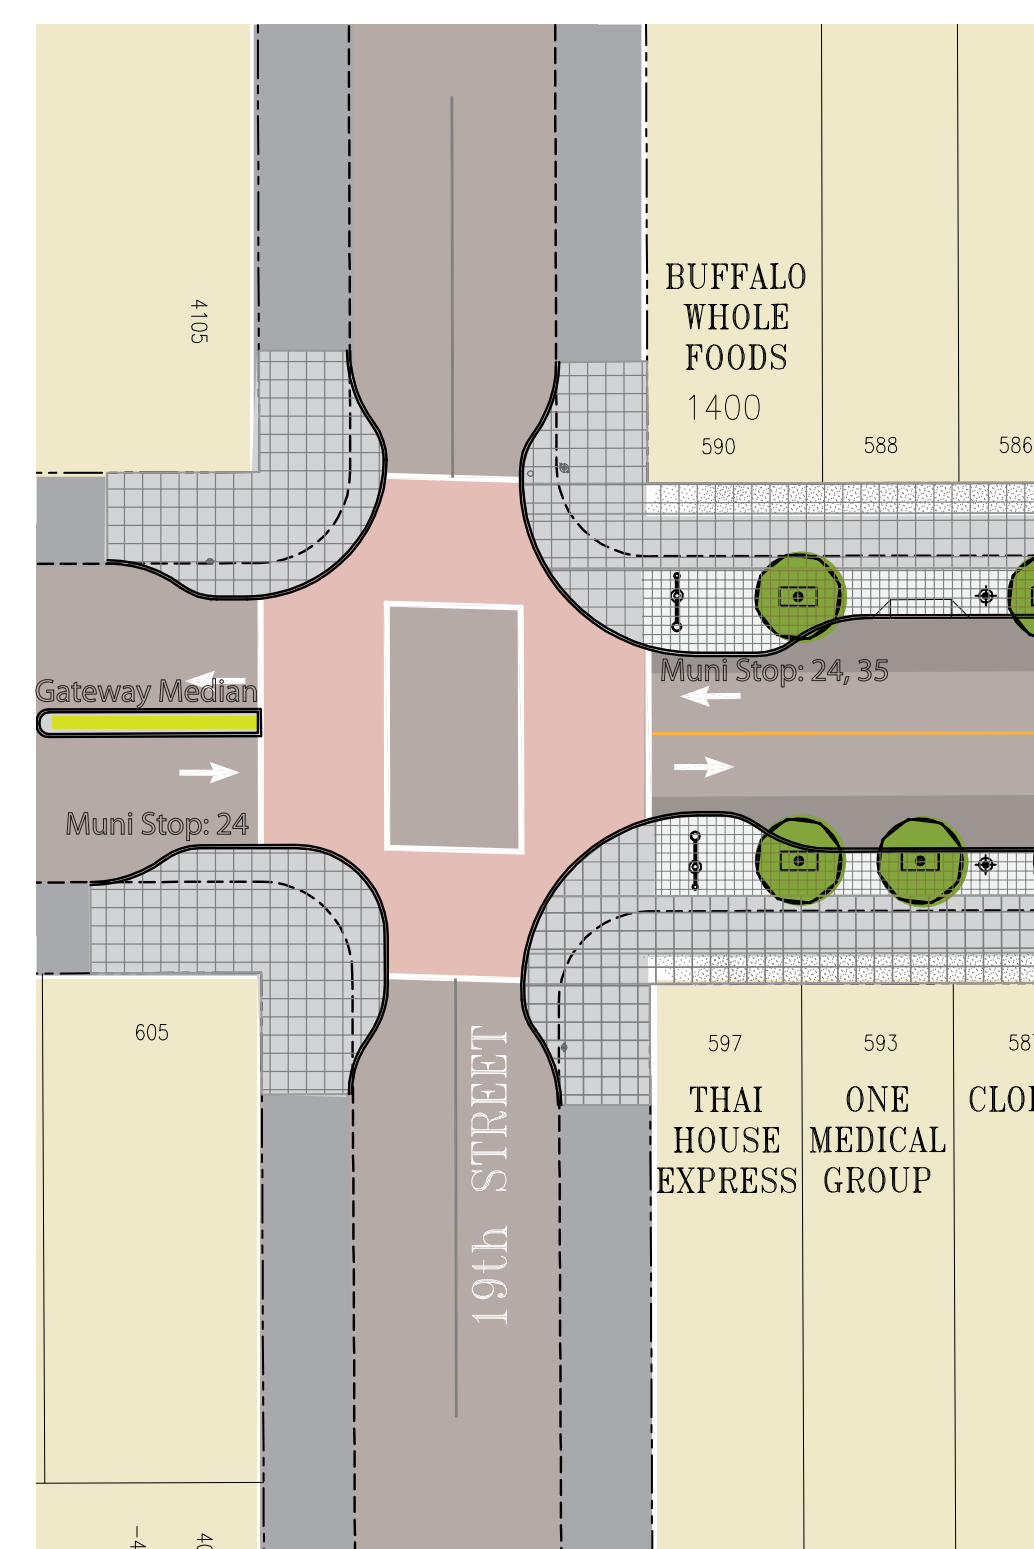


Option 1
19th Street
Corner Bulb-outs
& Gateway Median

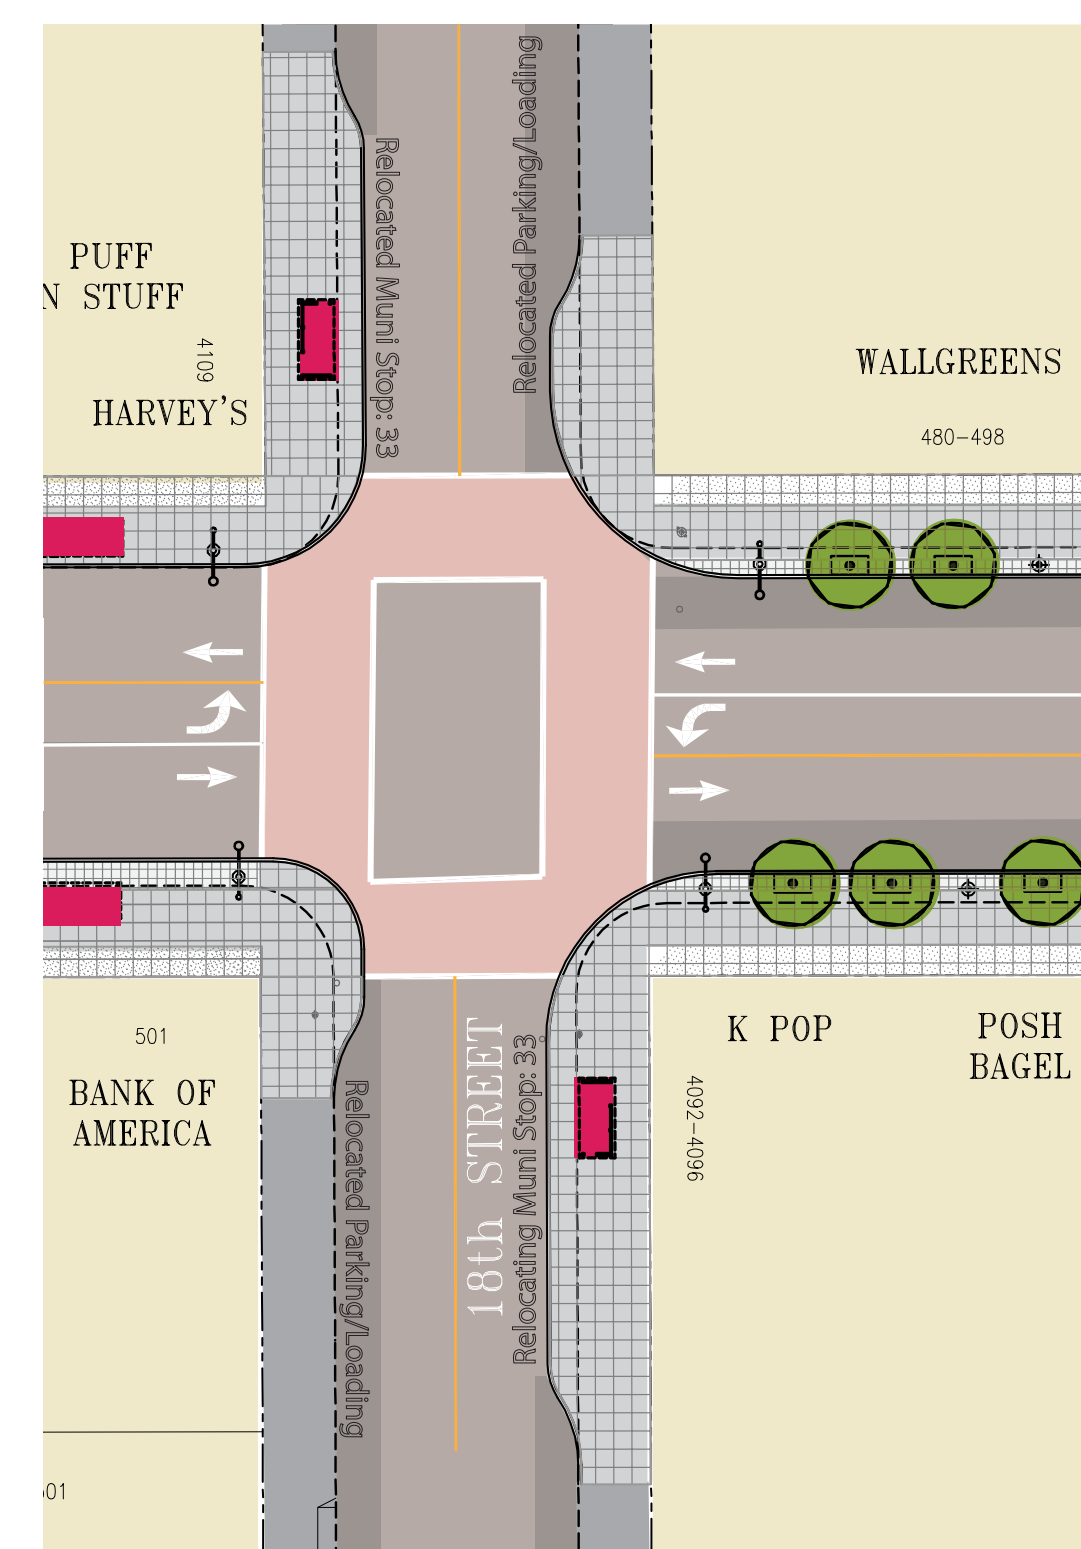

Option 2
18th Street
Bus Bulb-Outs

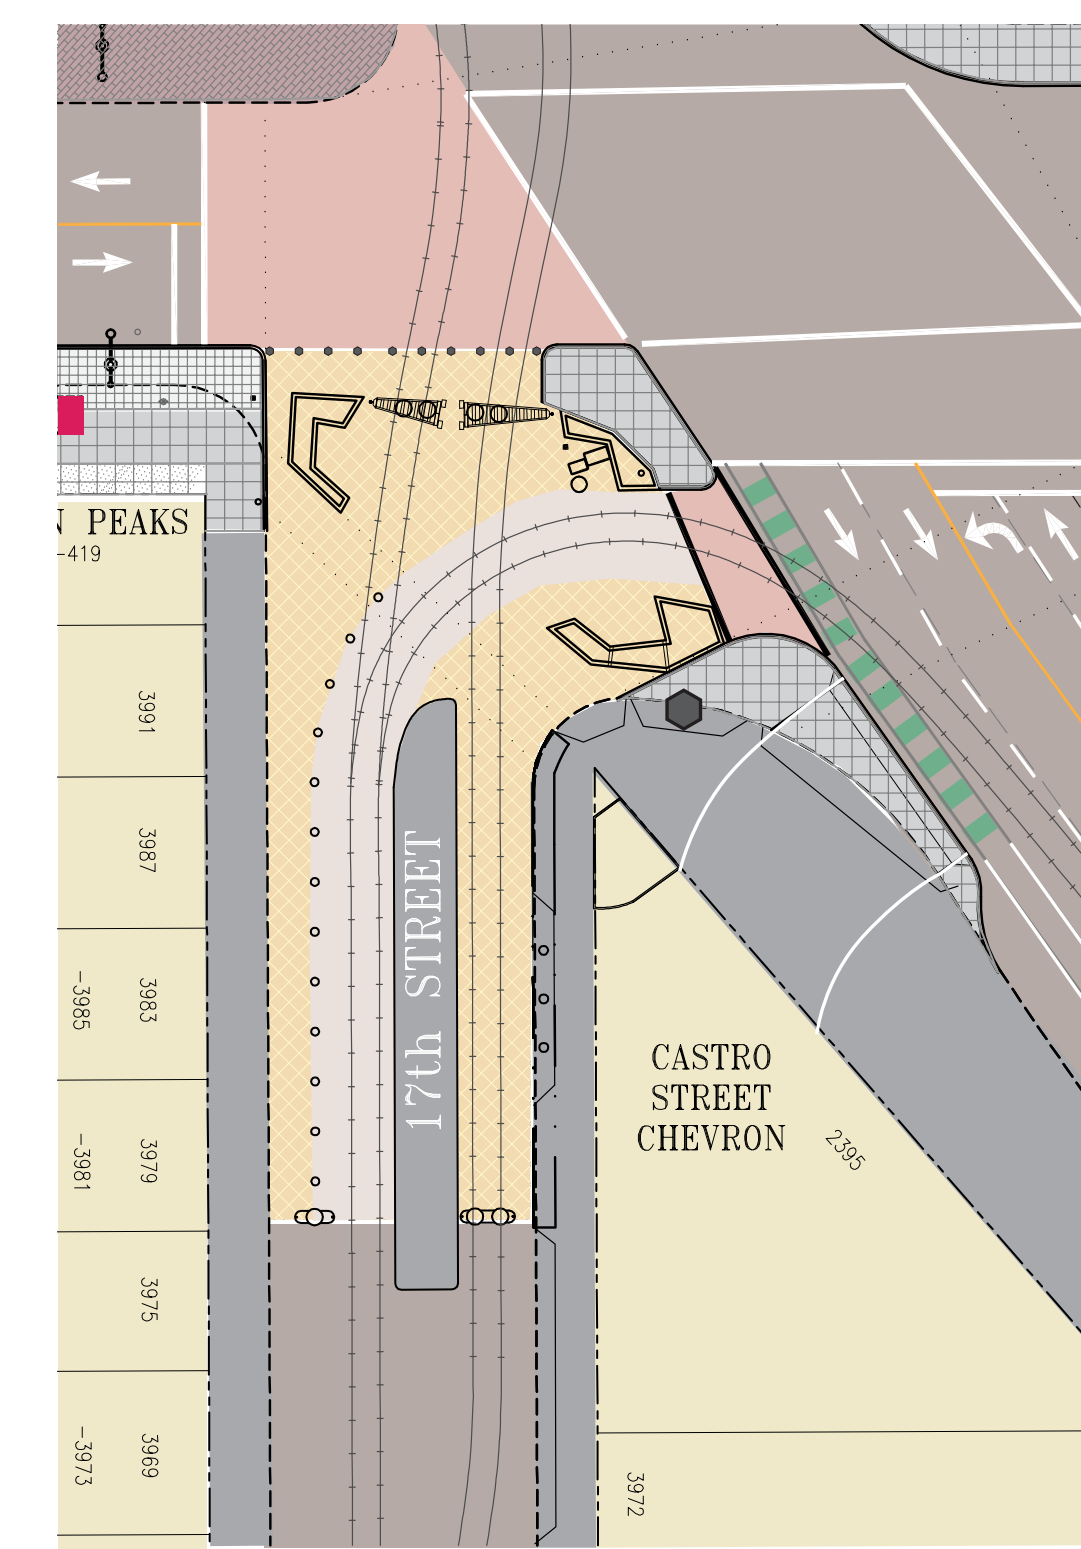

Option 3
Jane Warner Plaza
Improvements:
repaving,
accessibility,
and plaza edge
treatments

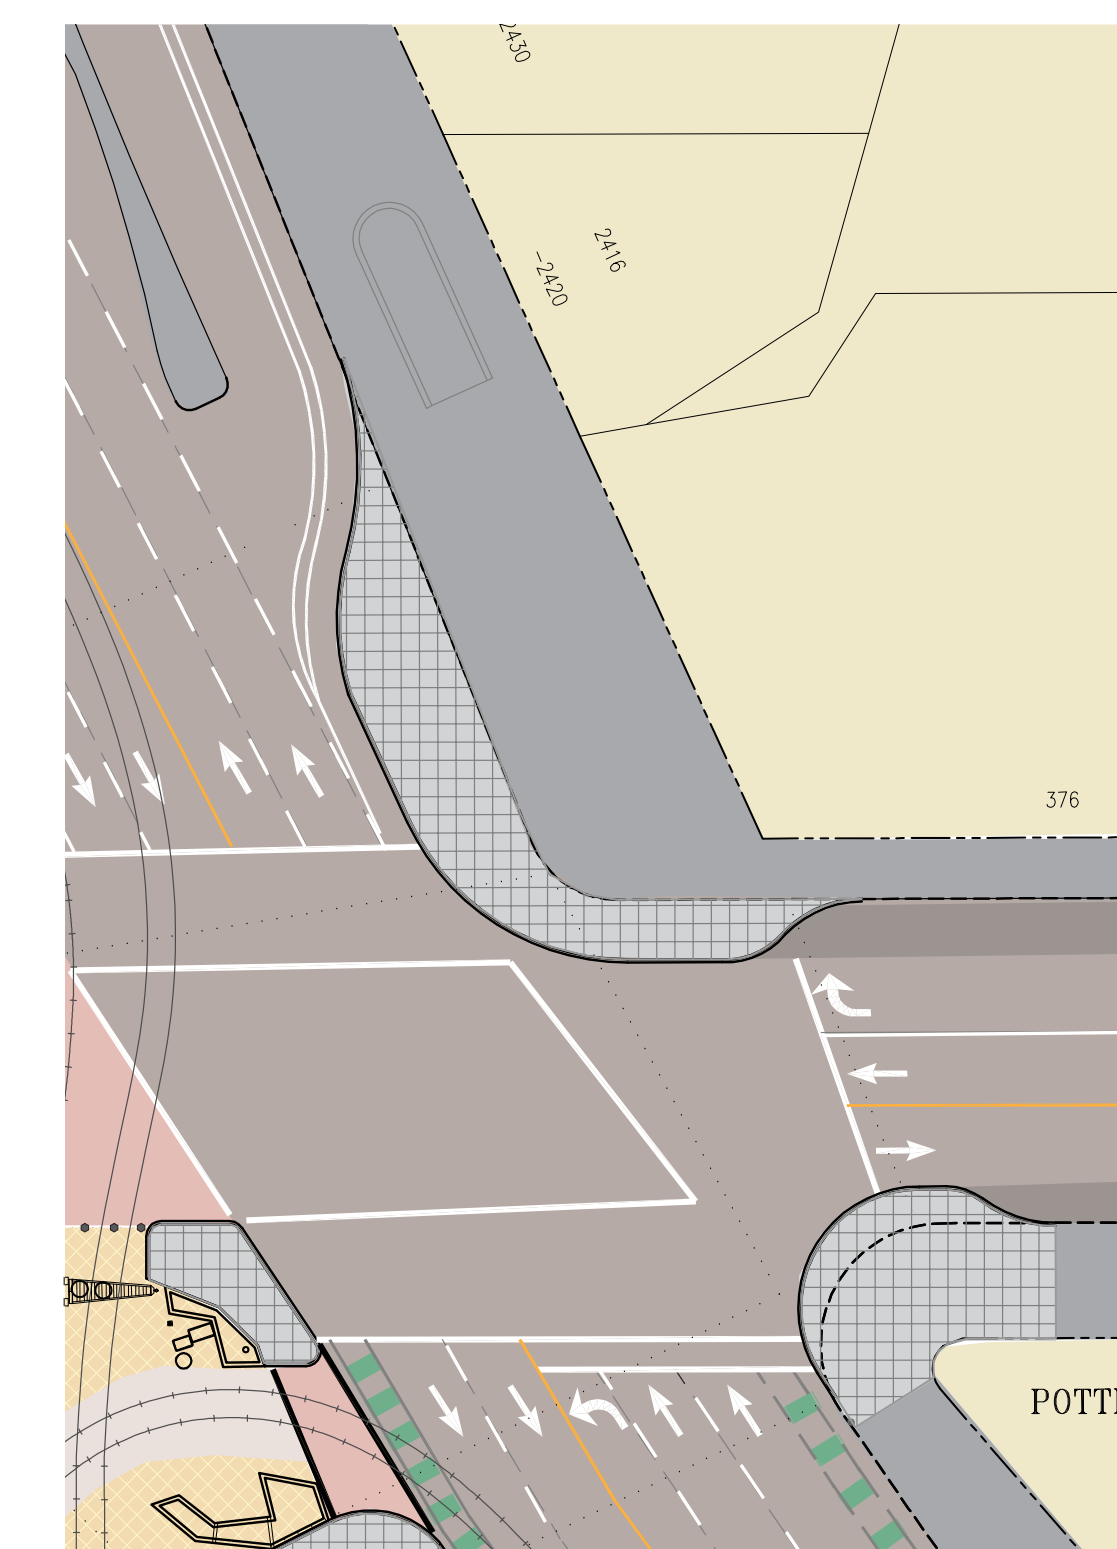

Option 4
North of Market
Corner
Bulb-outs