



Option A: Bulb-Outs 方案A: 加闊部份行人道

DRAFT

TYPICAL BROADWAY STREET SECTION NEAR INTERSECTION, LOOKING EAST:
向東面看 (即海灣大橋), 一般百老匯街的截面圖:

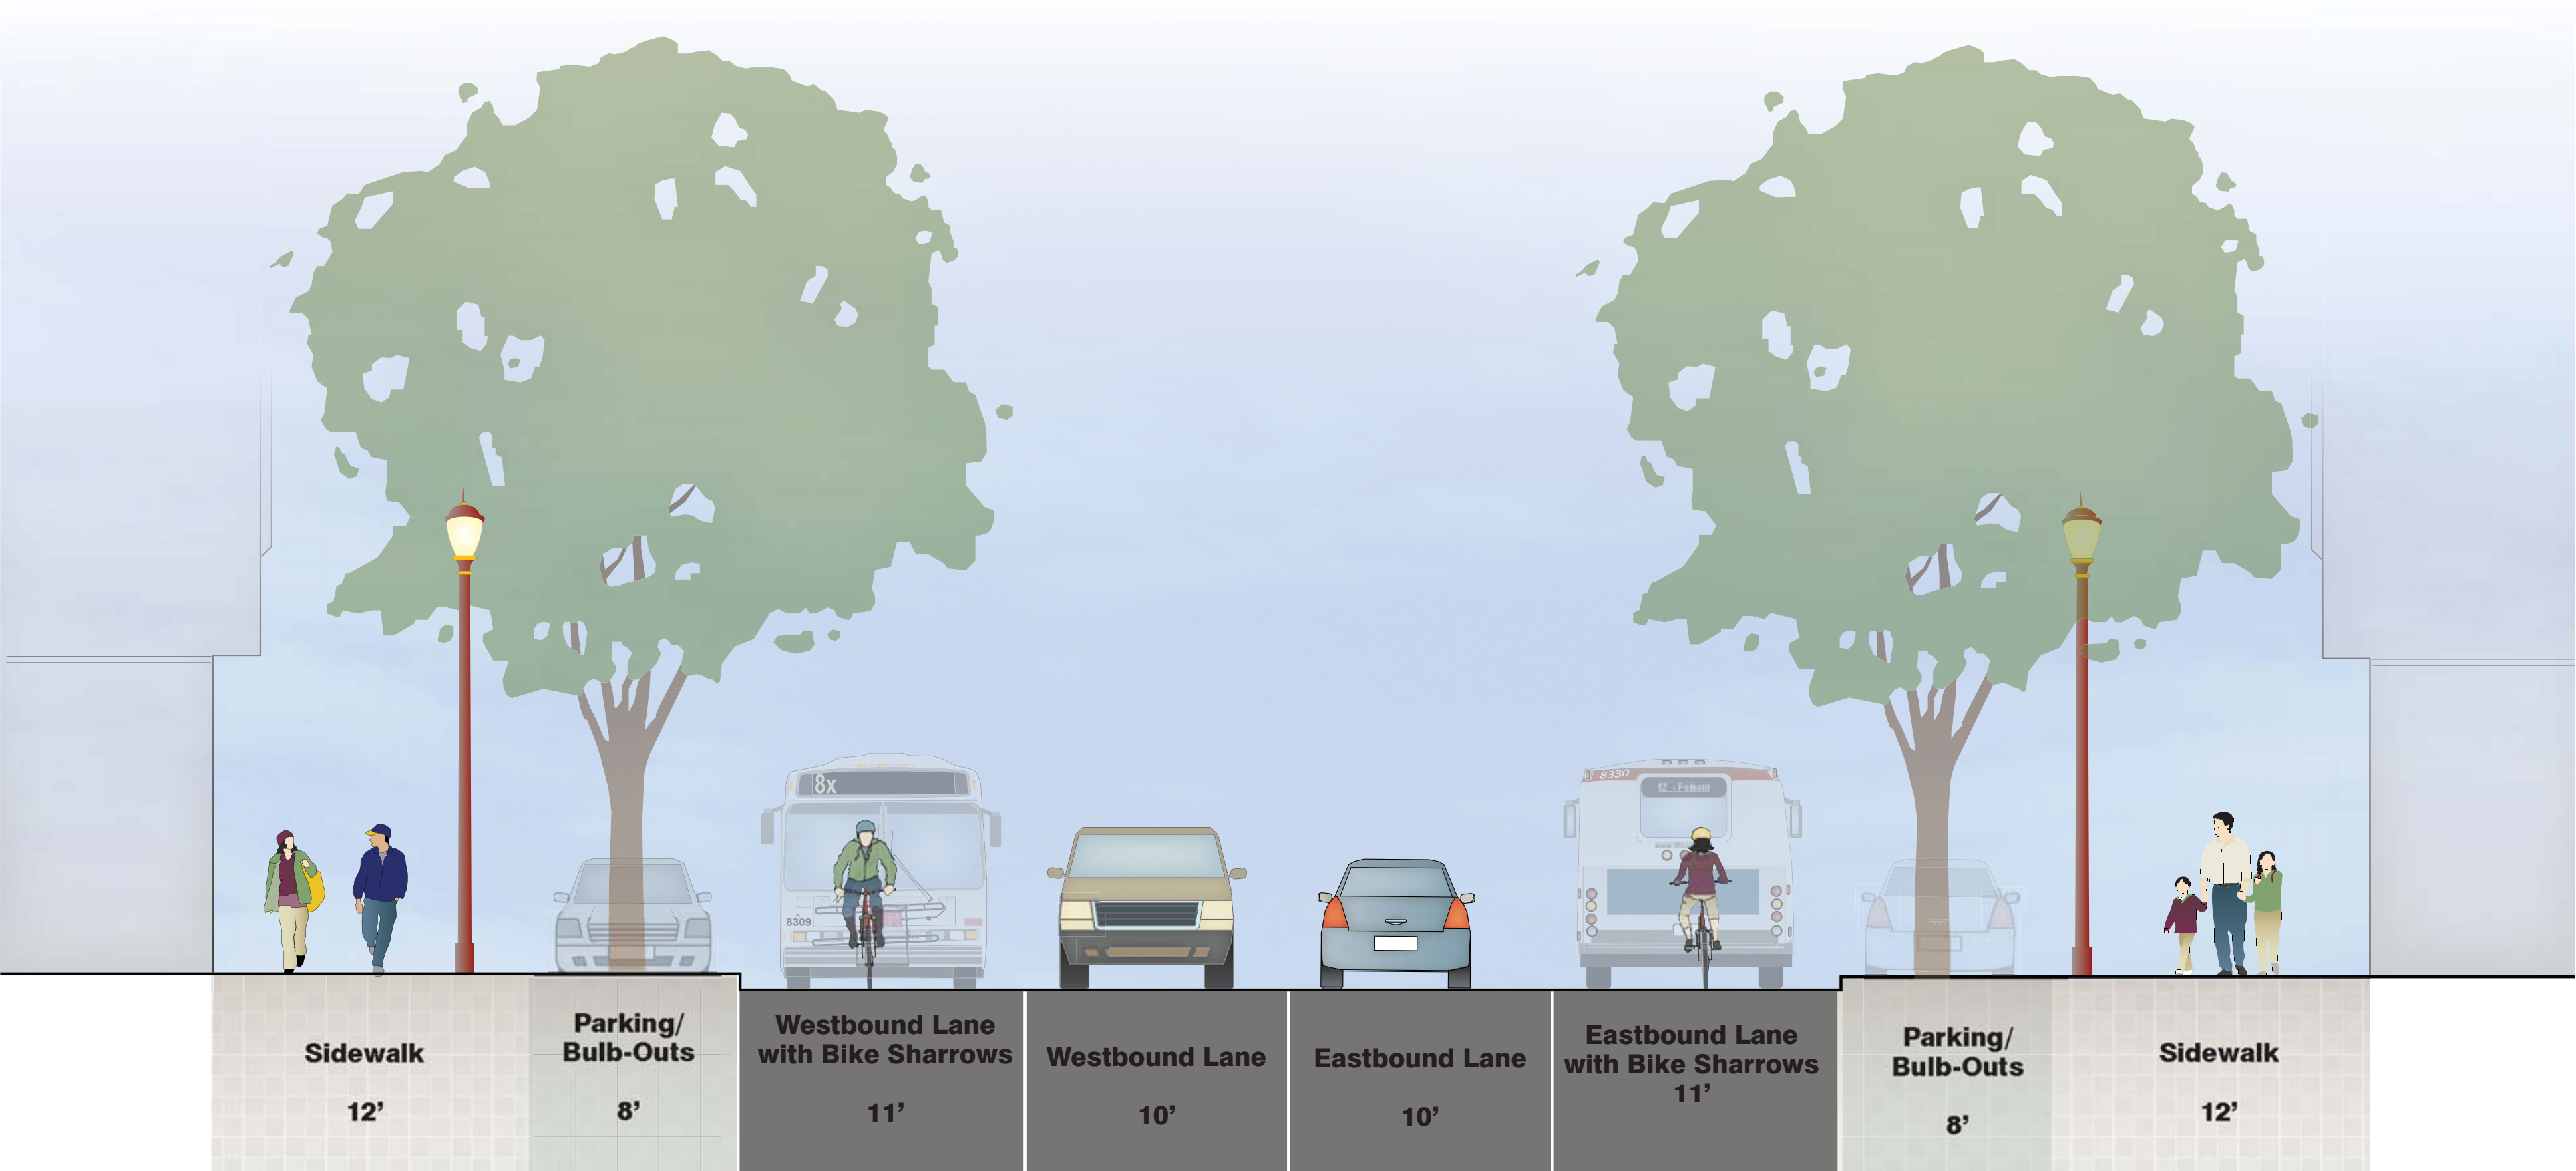

CONCEPTUAL PLAN VIEW (For illustrative purposes only, subject to revision pending further review/input)
設計概念平面草圖:

 

- STREET LAYOUT SUMMARY:**
- Pedestrian Improvements:** Bulb-outs on both sides of street, Crosswalk Improvements, Street furnishings (lighting, benches, etc)
 - Parking/Loading:** Parking/loading on both sides of the street
 - Bike Improvements:** Bike sharrows and bike parking
 - Travel Lanes:** Two lanes in each direction

Details on lighting, street furnishings, and landscaping to be discussed at Workshop #3

- 方案 A 街道設計摘要**
- 改善行人道:** 加闊兩旁部份行人道、改善十字路口、街道設施 (照明, 長椅等)
 - 泊車 / 上落貨:** 兩旁街道泊車 / 上落貨
 - 改善單車行線:** 地面單車標記和泊車
 - 行車線:** 每個方向設有兩條行車線

照明、街道設施和街景設計的詳情將在第3個講座討論

MAP KEY/PRECEDENT PHOTOS: 設計樣本參考

1 LOCAL ACCESS LANE & MEDIAN
通行社區的行車線及安全島

2 BIKE SHARROWS
路面單車標記

3 CORNER BULB-OUT
加闊百老匯街和橫街部份行人道

4 RAISED CROSSWALK AT ALLEY
設立巷里街口行人道

5 ENHANCED CROSSWALK
改善和美化十字路口