



Wind Turbine



Mission Creek Mural

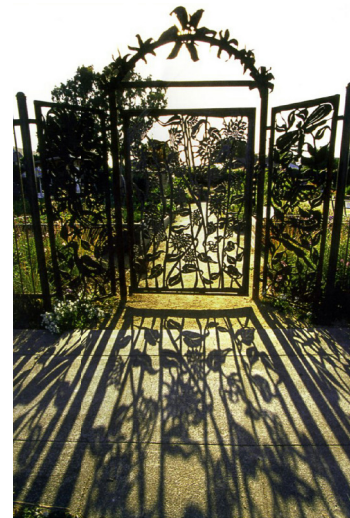

Ornamental Gate

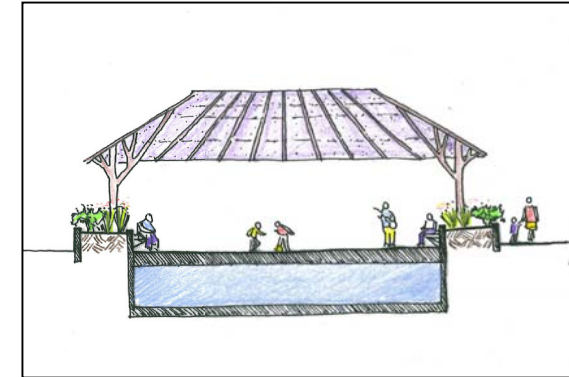

Community Gathering Space with Cistern Below




Vertical Public Art



Play Element



Shotwell Style Bio swale

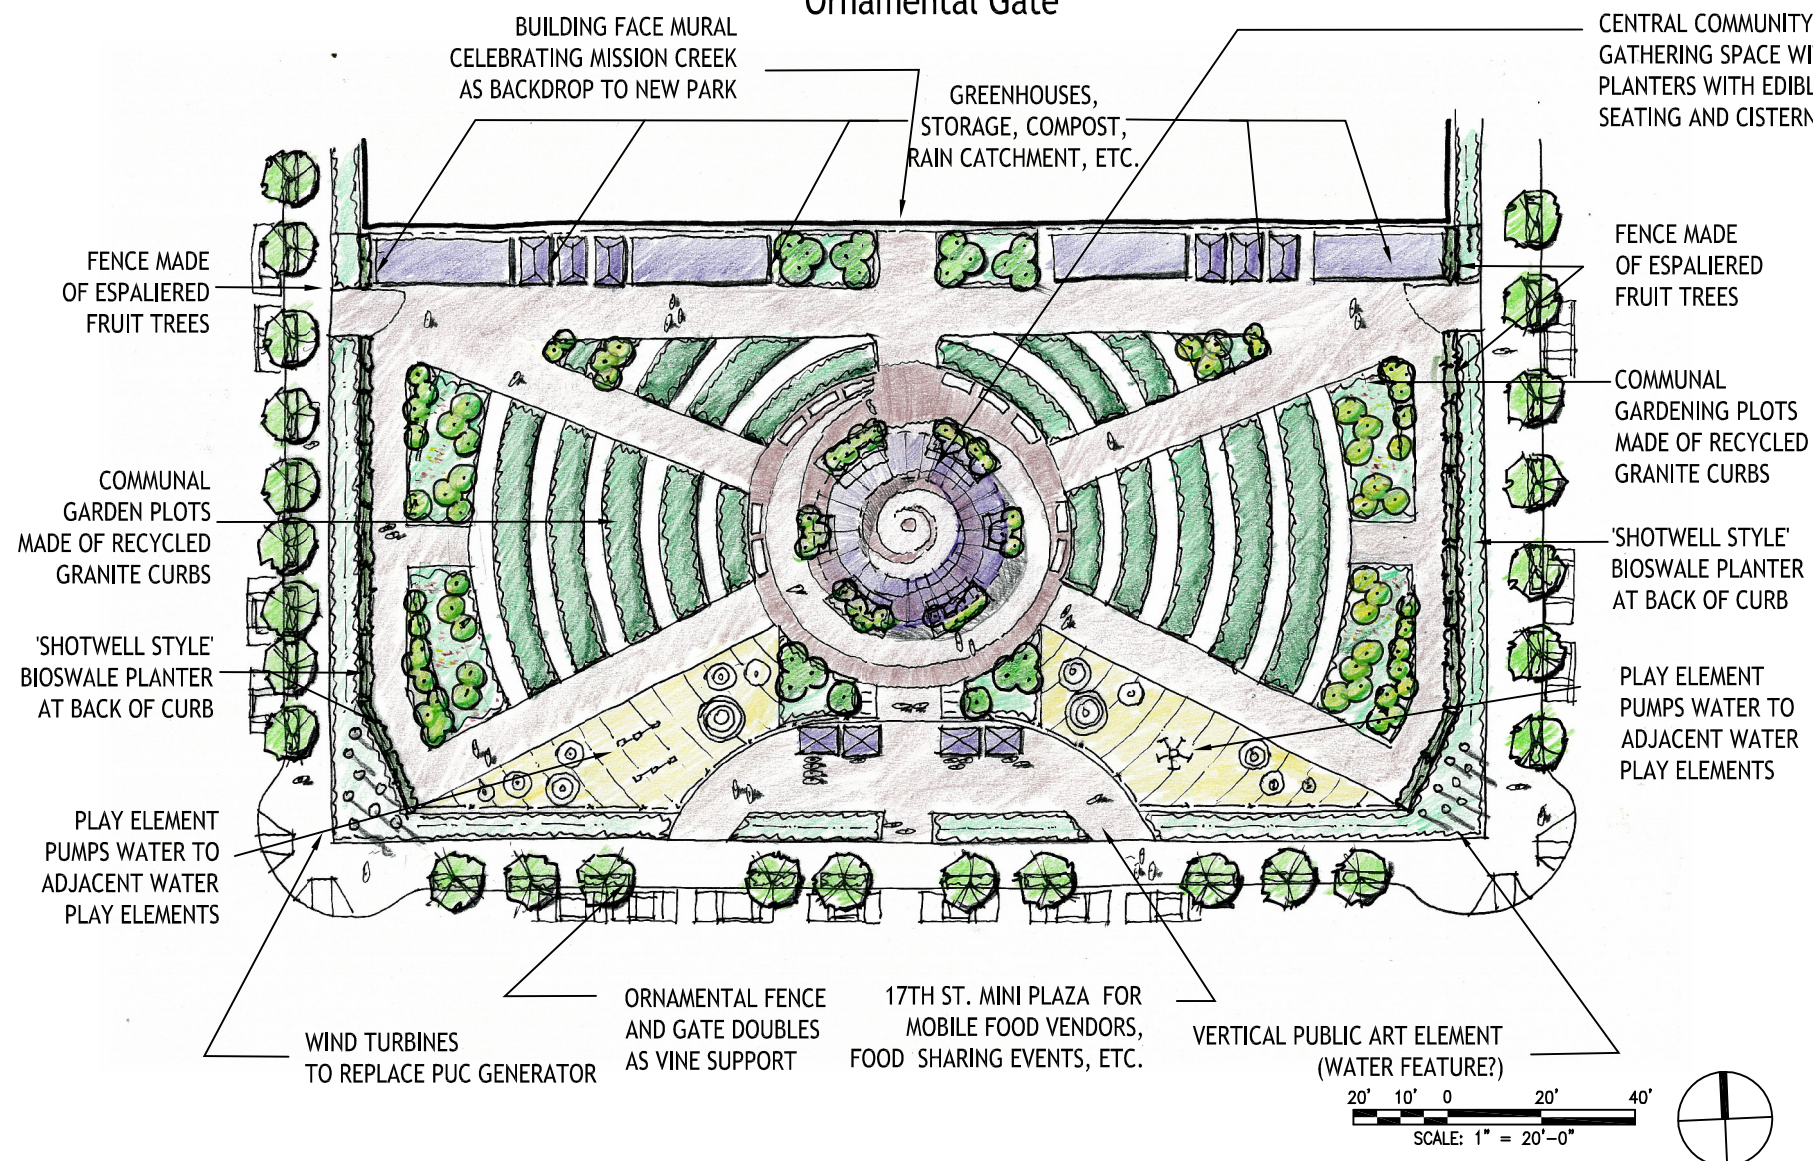

Play Element



Espalier Fence



SAN FRANCISCO  
**PLANNING DEPARTMENT**

# Future Park Site at 17th & Folsom

## Mission Creek Commons Park Concept



DEPARTMENT OF PUBLIC WORKS  
CITY AND COUNTY OF SAN FRANCISCO  
LANDSCAPE ARCHITECTURE

FEBRUARY 6, 2010