


EXISTING CONDITIONS

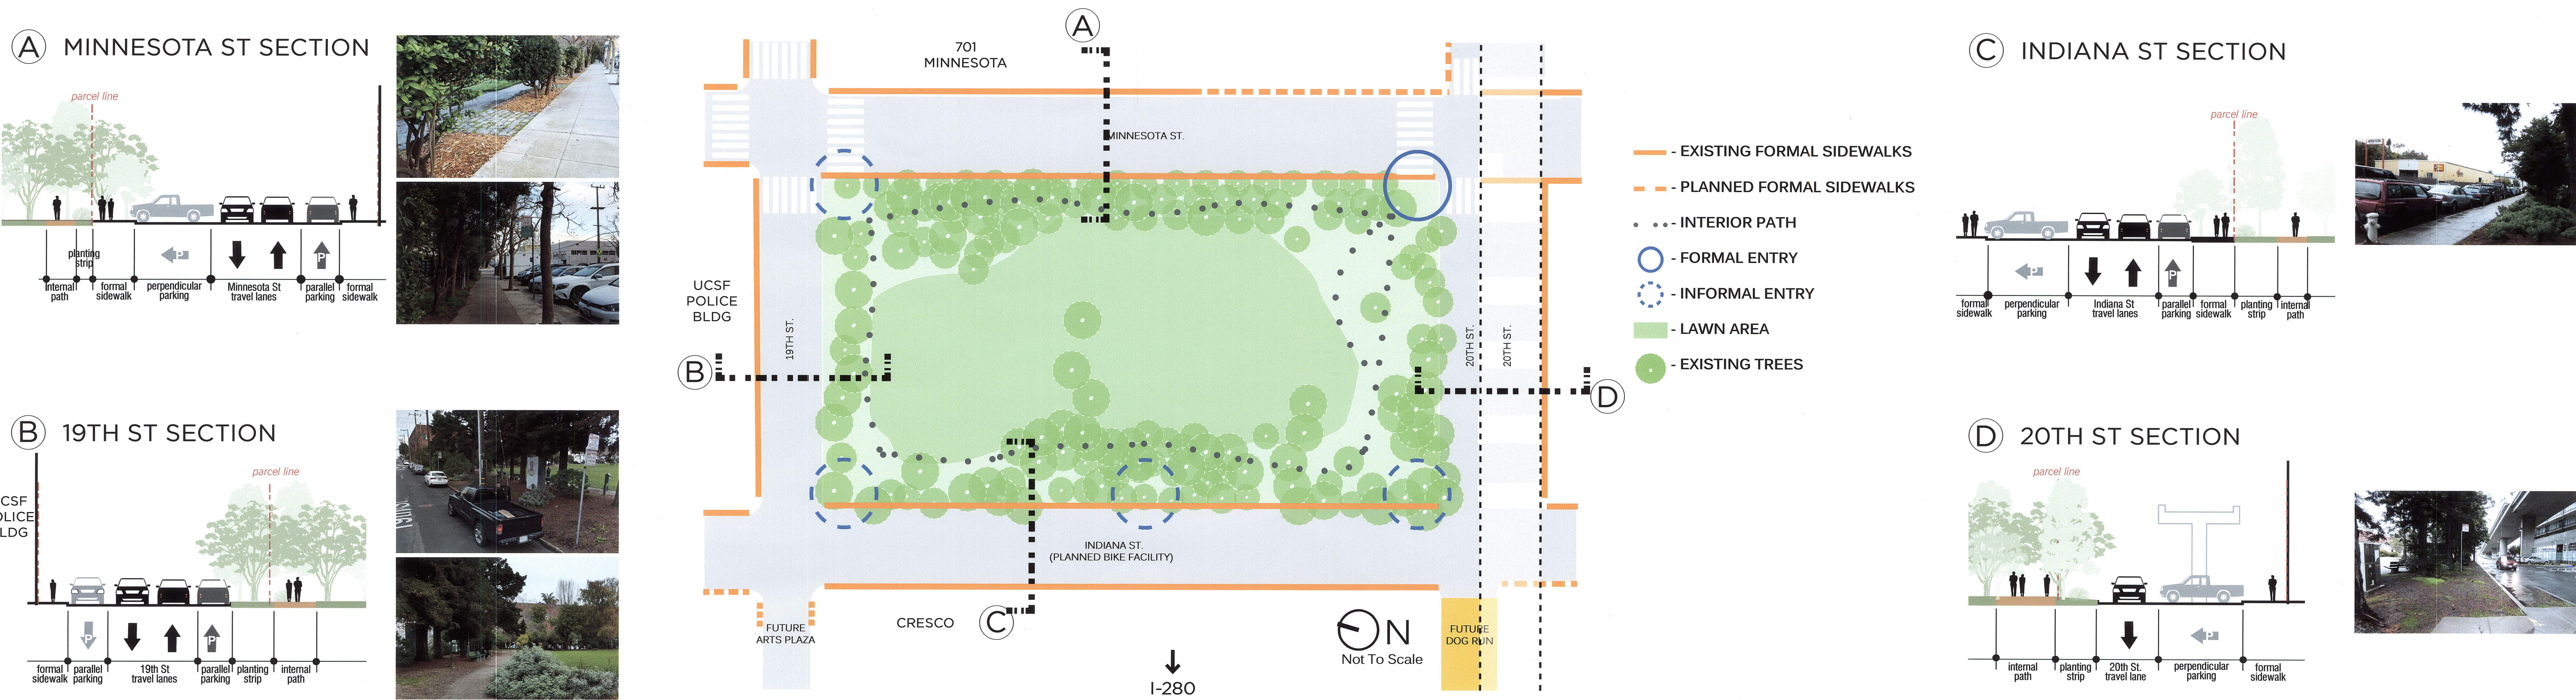


POTENTIAL CIRCULATION SCENARIOS


- SCENARIO 1: FORMAL SIDEWALKS ON E/W AND N/S STREETS
- SCENARIO 2: FORMAL SIDEWALK ON E/W STREETS, WIDENED PROMENADE ALONG MINNESOTA
- SCENARIO 3: FORMAL SIDEWALK ON E/W STREETS ONLY (EXISTING CONDITION)

Creating formal sidewalks along 19th and 20th Streets will require relocation or removal of some vegetation and trees.

Creating a promenade along Minnesota may require relocation or removal of some vegetation and trees.

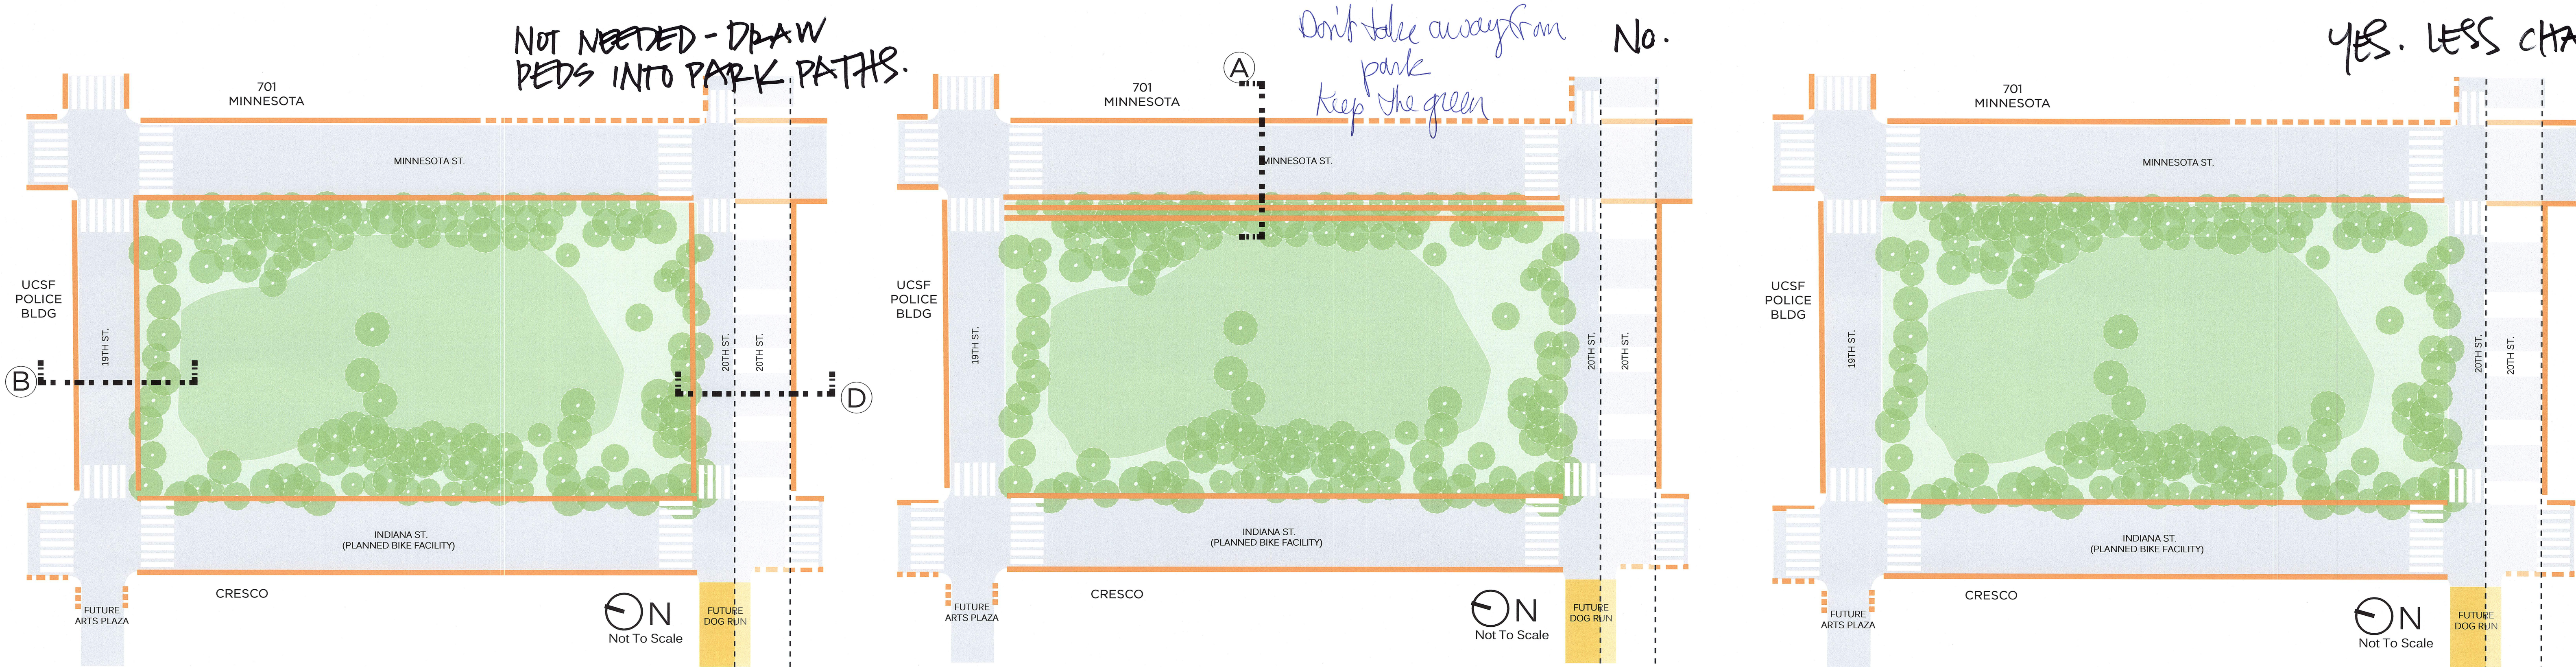

CONCEPTUAL SECTION DRAWINGS

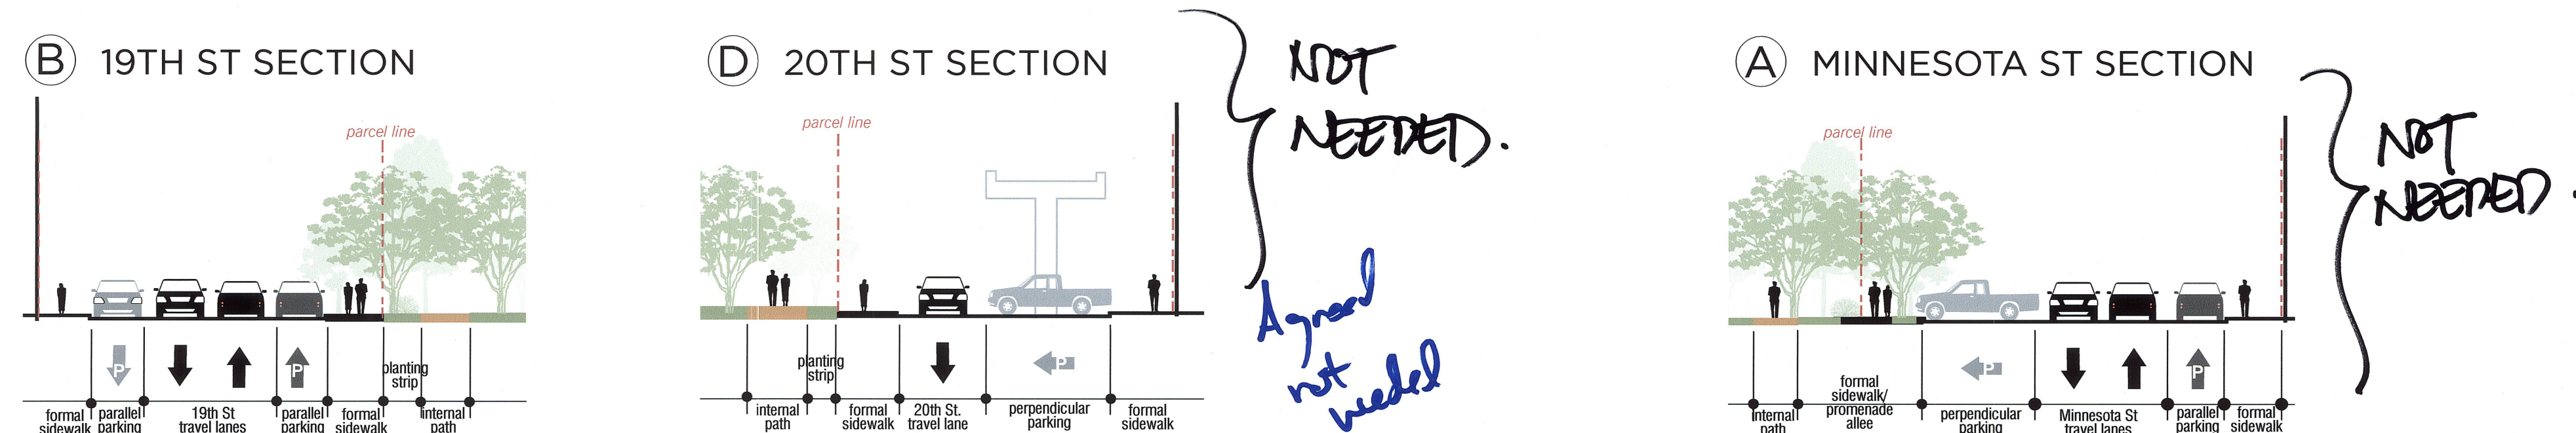

VOTE FOR YOUR PREFERENCE: [PLACE YOUR INITIALS]

The decomposed granite drains well and is accessible to all, why change it?
NO-JC

VOTE FOR YOUR PREFERENCE: [PLACE YOUR INITIALS]

BORDER w/ SIDEWALKS TO PREPARE FOR SAFE ACCESS FOR INCOMING INDIANA ST DEVELOPMENT!
There is no need for a sidewalk, people of all types like the park. the decomposed granite is working very well, better than proper path.
- No widening on Minn st
- do not take away green for more sidewalk

VOTE FOR YOUR PREFERENCE: [PLACE YOUR INITIALS]

Bike lane on Indiana + 19th (BKH)
WHTB
VC
This approach is nice in keeping the park feel domestic.
w/ less more park - walling paths in park - less concrete sidewalk - otherwise redundant pathways
Yes! Don't take up the green space w/ sidewalks we have the jogging course already
Keep it as is!!! This!
Yes! JC
DRAW PEDS INTO THE PARK - NO NEED FOR MORE SIDEWALKS (19th + 20th OK AS IS).