



1 PERSPECTIVE VIEW: FROM SUNRISE WAY AT ENTRY PORTAL



2 PERSPECTIVE VIEW: FROM SUNRISE WAY



3 PERSPECTIVE VIEW: FROM "A STREET"



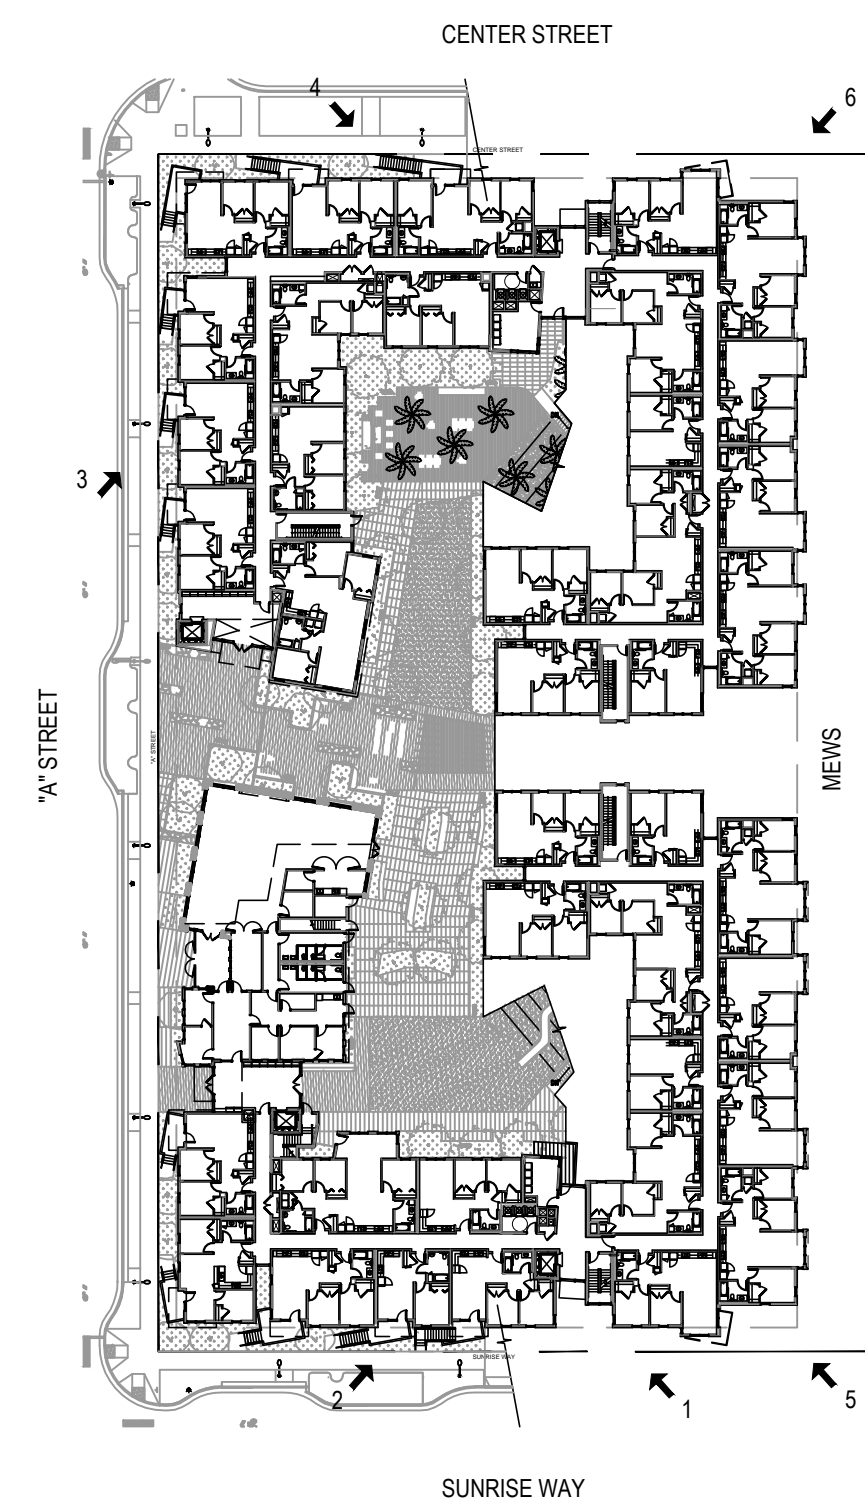
4 PERSPECTIVE VIEW: FROM CENTER STREET



5 PERSPECTIVE VIEW: FROM SUNRISE WAY LOOKING DOWN MEWS



6 PERSPECTIVE VIEW: FROM CENTER STREET LOOKING DOWN MEWS



SUNNYDALE HOPE SF : BLOCK 6

SAN FRANCISCO, CA

COPYRIGHT:
THESE DRAWINGS AND
THE DESIGN THEY
REPRESENT ARE THE
PROPERTY OF LEVY
DESIGN PARTNERS, INC.
ANY USE REPRODUCTION
OR DISTRIBUTION OF
THESE DOCUMENTS
WITHOUT THE EXPLICIT
CONSENT OF LEVY DESIGN
PARTNERS, INC. IS
PROHIBITED.

SUNNYDALE HOPE SF
BLOCK 6

SAN FRANCISCO, CA
PROJECT NO. 2015-11

| DATE | SET ISSUE |
|------------|------------------------|
| 02-14-2017 | SCHEMATIC PRICING SET |
| 09-05-2017 | PROGRESS PRINT |
| 10-10-2017 | VERTICAL DESIGN REVIEW |
| 01-19-2018 | V. D. REVIEW REVISION |
| 02-09-2018 | V. D. REVIEW REVISION |
| 02-12-2018 | 100% S.D. SUBMISSION |
| 02-22-2018 | V. D. REVIEW REVISION |
| 04-05-2018 | V. D. REVIEW REVISION |

CONTACT:

TOBY LEVY
(415) 777-0561 P
(415) 777-5117 F

SCALE: N.T.S.

RENDERINGS

A3.0a

NOTICE:
These drawings and specifications
are the property and copyright of
Levy Design Partners Inc. and shall
not be used except by written
agreement with Levy Design
Partners

SUNNYDALE HOPE SF : BLOCK 6

SAN FRANCISCO, CA

COPYRIGHT:
THESE DRAWINGS AND
THE DESIGN THEY
REPRESENT ARE THE
PROPERTY OF LEVY
DESIGN PARTNERS, INC.
ANY USE REPRODUCTION
OR DISTRIBUTION OF
THESE DOCUMENTS
WITHOUT THE EXPLICIT
CONSENT OF LEVY DESIGN
PARTNERS, INC. IS
PROHIBITED.

SUNNYDALE HOPE SF
BLOCK 6

SAN FRANCISCO, CA
PROJECT NO. 2015-11

| DATE | SET ISSUE |
|------------|------------------------|
| 02-14-2017 | SCHEMATIC PRICING SET |
| 09-05-2017 | PROGRESS PRINT |
| 10-10-2017 | VERTICAL DESIGN REVIEW |
| 01-19-2018 | V. D. REVIEW REVISION |
| 02-09-2018 | V. D. REVIEW REVISION |
| 02-12-2018 | 100% S.D. SUBMISSION |
| 02-22-2018 | V. D. REVIEW REVISION |
| 04-05-2018 | V. D. REVIEW REVISION |

CONTACT:
TOBY LEVY
(415) 777-0561 P
(415) 777-5117 F

SCALE: AS NOTED

BUILDING
ELEVATIONS

A3.1a



1 ELEVATION - A STREET (WEST ELEVATION)
1/8" = 1'-0"



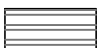
 
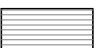
 
 
 




 
 
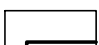
 

 
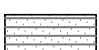
 
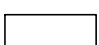
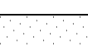


 
 
 
 



 
 

2 ELEVATION - A STREET (WEST ELEVATION)
1/8" = 1'-0"

GENERAL NOTES


SHEET NOTES

- PROPERTY LINE
- STOREFRONT GLAZING
- UNIT WINDOW
- EXTERIOR STAIR & GUARDRAIL
- METAL ROLL-UP GARAGE DOOR
- BUILDING SIGNAGE
- GRADE LINE

ELEVATION MATERIAL LEGEND


| | | | | | | | | |
|---|---|---|---|---|---|---|---|---|
|  |  |  | HORIZONTAL FIBER CEMENT PANEL |  |  |  | | |
|  |  |  | VERTICAL FIBER CEMENT PANEL |  |  |  | | |
|  | FIBER CEMENT SUNSHADE |  |  | CONCRETE |  | | | |
|  | COMPOSITE WOOD CLADDING/SCREEN |  | | | | | | |
|  |  |  |  | CEMENT PLASTER |  |  |  |  |
|  |  |  | DECORATIVE METAL PANEL |  |  |  | | |

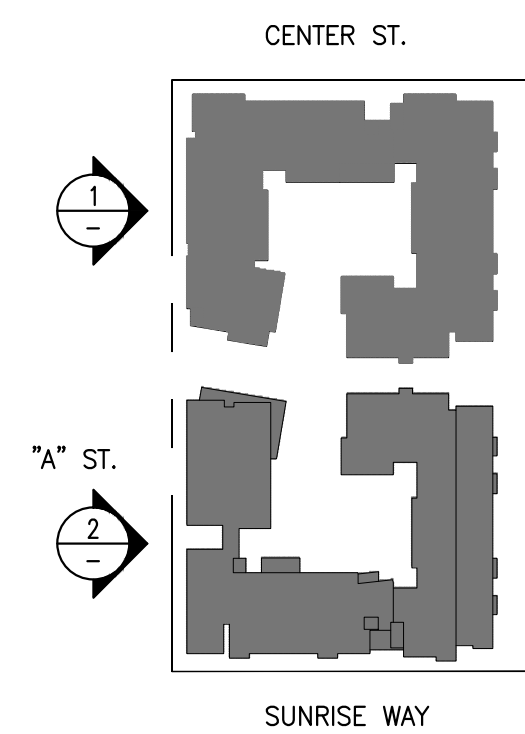KEY PLAN



DIMENSION NOTES

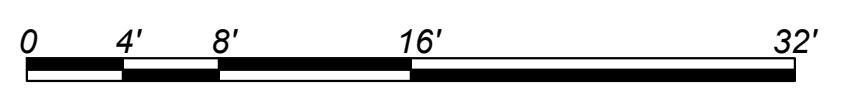- STUD WALL FRAMING: ALL DIMENSIONS ARE TO FACE OF STUD, U.N.O.
- SEE ENLARGED PLANS/DETAILS FOR DIMENSIONS NOT SHOWN HERE.



SUNNYDALE HOPE SF : BLOCK 6
SAN FRANCISCO, CA

COPYRIGHT:
THESE DRAWINGS AND
THE DESIGN THEY
REPRESENT ARE THE
PROPERTY OF LEVY
DESIGN PARTNERS, INC.
ANY USE REPRODUCTION
OR DISTRIBUTION OF
THESE DOCUMENTS
WITHOUT THE EXPLICIT
CONSENT OF LEVY DESIGN
PARTNERS, INC. IS
PROHIBITED.

SUNNYDALE HOPE SF
BLOCK 6

SAN FRANCISCO, CA
PROJECT NO. 2015-11


| DATE | SET ISSUE |
|------------|------------------------|
| 02-14-2017 | SCHEMATIC PRICING SET |
| 09-05-2017 | PROGRESS PRINT |
| 10-10-2017 | VERTICAL DESIGN REVIEW |
| 01-19-2018 | V. D. REVIEW REVISION |
| 02-09-2018 | V. D. REVIEW REVISION |
| 02-12-2018 | 100% S.D. SUBMISSION |
| 02-22-2018 | V. D. REVIEW REVISION |
| 04-05-2018 | V. D. REVIEW REVISION |

CONTACT:
TOBY LEVY
(415) 777-0561 P
(415) 777-5117 F

SCALE: AS NOTED

BUILDING
ELEVATIONS

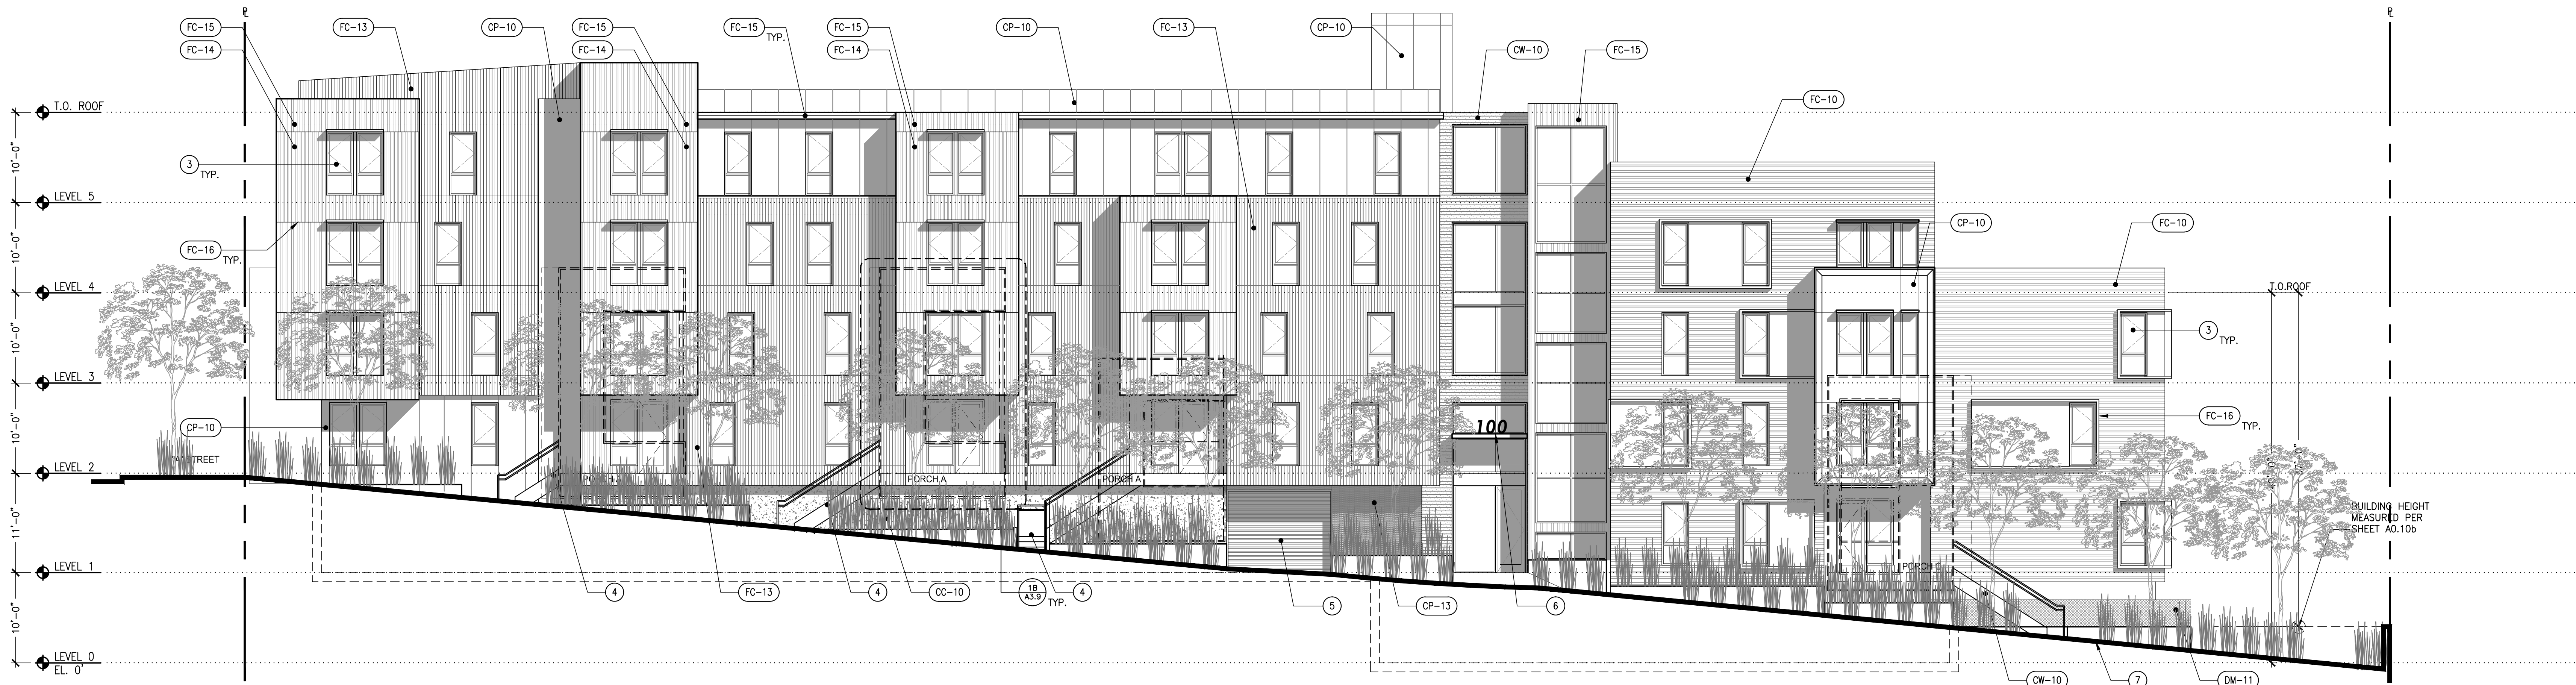A3.2a



2 ELEVATION - SUNRISE WAY (SOUTH ELEVATION)
1/8" = 1'-0"



2 ELEVATION - SUNRISE WAY (SOUTH ELEVATION)
1/8" = 1'-0"

GENERAL NOTES

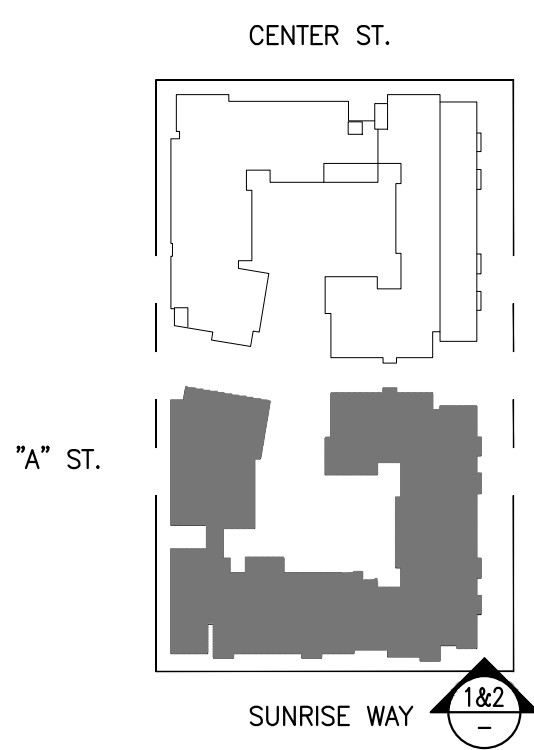
SHEET NOTES

- PROPERTY LINE
- STOREFRONT GLAZING
- UNIT WINDOW
- EXTERIOR STAIR & GUARDRAIL
- METAL ROLL-UP GARAGE DOOR
- BUILDING SIGNAGE
- GRADE LINE

ELEVATION MATERIAL LEGEND

- HORIZONTAL FIBER CEMENT PANEL (FC-10) (FC-11) (FC-12)
- VERTICAL FIBER CEMENT PANEL (FC-13) (FC-14) (FC-15)
- FIBER CEMENT SUNSHADE (FC-16) CONCRETE (CC-10)
- COMPOSITE WOOD CLADDING/SCREEN (CW-10)
- CEMENT PLASTER (CP-10) (CP-11) (CP-12) (CP-13)
- DECORATIVE METAL PANEL (DM-10) (DM-11) (DM-12)

KEY PLAN



DIMENSION NOTES

- STUD WALL FRAMING: ALL DIMENSIONS ARE TO FACE OF STUD, U.N.O.
- SEE ENLARGED PLANS/DETAILS FOR DIMENSIONS NOT SHOWN HERE.

SUNNYDALE HOPE SF : BLOCK 6
SAN FRANCISCO, CA

COPYRIGHT:
THESE DRAWINGS AND
THE DESIGN THEY
REPRESENT ARE THE
PROPERTY OF LEVY
DESIGN PARTNERS, INC.
ANY USE, REPRODUCTION
OR DISTRIBUTION
OF THESE DOCUMENTS
WITHOUT THE EXPLICIT
CONSENT OF LEVY DESIGN
PARTNERS, INC. IS
PROHIBITED.

SUNNYDALE HOPE SF
BLOCK 6

SAN FRANCISCO, CA
PROJECT NO. 2015-11

| DATE | SET/ISSUE |
|------------|------------------------|
| 02-14-2017 | SCHEMATIC PRICING SET |
| 09-05-2017 | PROGRESS PRINT |
| 10-10-2017 | VERTICAL DESIGN REVIEW |
| 01-19-2018 | V. D. REVIEW REVISION |
| 02-09-2018 | V. D. REVIEW REVISION |
| 02-12-2018 | 100% S.D. SUBMISSION |
| 02-22-2018 | V. D. REVIEW REVISION |
| 04-05-2018 | V. D. REVIEW REVISION |

CONTACT:
TOBY LEVY
(415) 777-0561 P
(415) 777-5117 F

SCALE: AS NOTED

BUILDING
ELEVATIONS

A3.5a



1 ELEVATION - CENTER STREET (NORTH ELEVATION)
1/8" = 1'-0"



2 ELEVATION - CENTER STREET (NORTH ELEVATION)
1/8" = 1'-0"

GENERAL NOTES


SHEET NOTES

- PROPERTY LINE
- STOREFRONT GLAZING
- UNIT WINDOW
- EXTERIOR STAIR & GUARDRAIL
- METAL ROLL-UP GARAGE DOOR
- BUILDING SIGNAGE
- GRADE LINE

ELEVATION MATERIAL LEGEND

- | | | | | |
|--------------------------------|-------|----------|-------|-------|
| HORIZONTAL FIBER CEMENT PANEL | FC-10 | FC-11 | FC-12 | |
| VERTICAL FIBER CEMENT PANEL | FC-13 | FC-14 | FC-15 | |
| FIBER CEMENT SUNSHADE | FC-16 | CONCRETE | CC-10 | |
| COMPOSITE WOOD CLADDING/SCREEN | CW-10 | | | |
| CEMENT PLASTER | CP-10 | CP-11 | CP-12 | CP-13 |
| DECORATIVE METAL PANEL | DM-10 | DM-11 | DM-12 | |

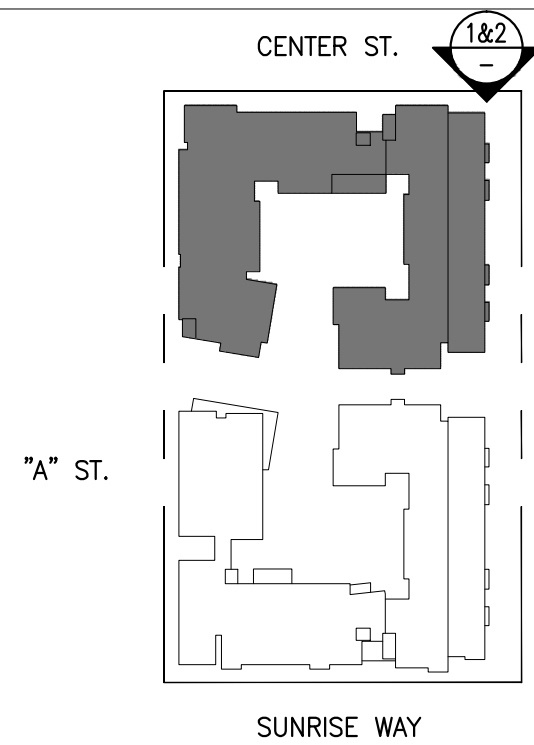KEY PLAN



DIMENSION NOTES

- STUD WALL FRAMING: ALL DIMENSIONS ARE TO FACE OF STUD, U.N.O.
- SEE ENLARGED PLANS/DETAILS FOR DIMENSIONS NOT SHOWN HERE.

SUNNYDALE HOPE SF : BLOCK 6
SAN FRANCISCO, CA

COPYRIGHT:
THESE DRAWINGS AND
THE DESIGN THEY
REPRESENT ARE THE
PROPERTY OF LEVY
DESIGN PARTNERS, INC.
ANY USE REPRODUCTION
OR DISTRIBUTION OF
THESE DOCUMENTS
WITHOUT THE EXPLICIT
CONSENT OF LEVY DESIGN
PARTNERS, INC. IS
PROHIBITED.

SUNNYDALE HOPE SF
BLOCK 6

SAN FRANCISCO, CA
PROJECT NO. 2015-11

| DATE | SET/ISSUE |
|------------|------------------------|
| 02-14-2017 | SCHEMATIC PRICING SET |
| 09-05-2017 | PROGRESS PRINT |
| 10-10-2017 | VERTICAL DESIGN REVIEW |
| 01-19-2018 | V. D. REVIEW REVISION |
| 02-09-2018 | V. D. REVIEW REVISION |
| 02-12-2018 | 100% S.D. SUBMISSION |
| 02-22-2018 | V. D. REVIEW REVISION |
| 04-05-2018 | V. D. REVIEW REVISION |

CONTACT:
TOBY LEVY
(415) 777-0561 P
(415) 777-5117 F

SCALE: AS NOTED

BUILDING
ELEVATIONS

A3.6a



1 ELEVATION - REAR (EAST ELEVATION)
1/8" = 1'-0"



2 ELEVATION - REAR (EAST ELEVATION)
1/8" = 1'-0"

GENERAL NOTES


SHEET NOTES

- PROPERTY LINE
- STOREFRONT GLAZING
- UNIT WINDOW
- EXTERIOR STAIR & GUARDRAIL
- METAL ROLL-UP GARAGE DOOR
- BUILDING SIGNAGE
- GRADE LINE

ELEVATION MATERIAL LEGEND


| | | |
|--|--------------------------------|---------------------------------|
| | HORIZONTAL FIBER CEMENT PANEL | (FC-10) (FC-11) (FC-12) |
| | VERTICAL FIBER CEMENT PANEL | (FC-13) (FC-14) (FC-15) |
| | FIBER CEMENT SUNSHADE | (FC-16) |
| | CONCRETE | (CC-10) |
| | COMPOSITE WOOD CLADDING/SCREEN | (CW-10) |
| | CEMENT PLASTER | (CP-10) (CP-11) (CP-12) (CP-13) |
| | DECORATIVE METAL PANEL | (DM-10) (DM-11) (DM-12) |

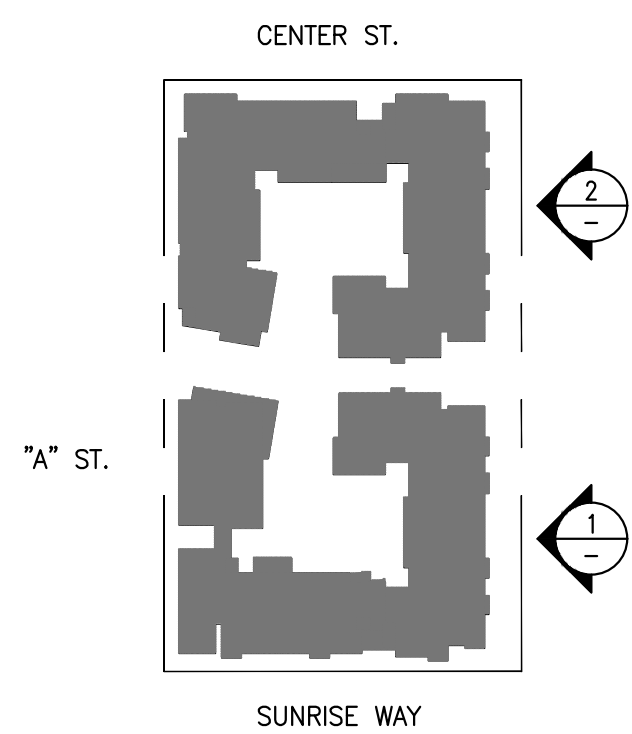KEY PLAN



DIMENSION NOTES

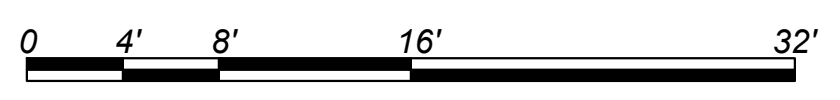
- STUD WALL FRAMING: ALL DIMENSIONS ARE TO FACE OF STUD, U.N.O.
- SEE ENLARGED PLANS/DETAILS FOR DIMENSIONS NOT SHOWN HERE.





SUNNYDALE HOPE SF : BLOCK 6

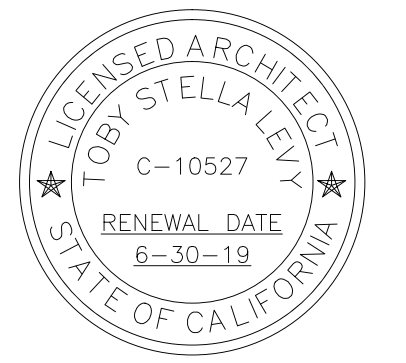SAN FRANCISCO, CA



SUNNYDALE HOPE SF
BLOCK 6

SAN FRANCISCO, CA
PROJECT NO. 2015-11

| DATE | SET ISSUE |
|------------|------------------------|
| 02-14-2017 | SCHEMATIC PRICING SET |
| 08-05-2017 | PROGRESS PRINT |
| 10-10-2017 | VERTICAL DESIGN REVIEW |
| 01-19-2018 | V. D. REVIEW REVISION |
| 02-09-2018 | V. D. REVIEW REVISION |

CONTACT:

(415) 777-0561 P
(415) 777-5117 F

SCALE: 1/8" = 1'-0"

LANDSCAPE
PLAN

L1.01

NOT FOR CONSTRUCTION