

REVISIONS	BY

161 NEWMAN STREET

Lot Split & Variance


(415) 647-1805

DRAWN
A.R.
CHECKED
DATE
5/18/2010
SCALE
1/8"=1'-0" U.O.N.
JOB NO.
SHEET

A-1

F ONE

SHEETS

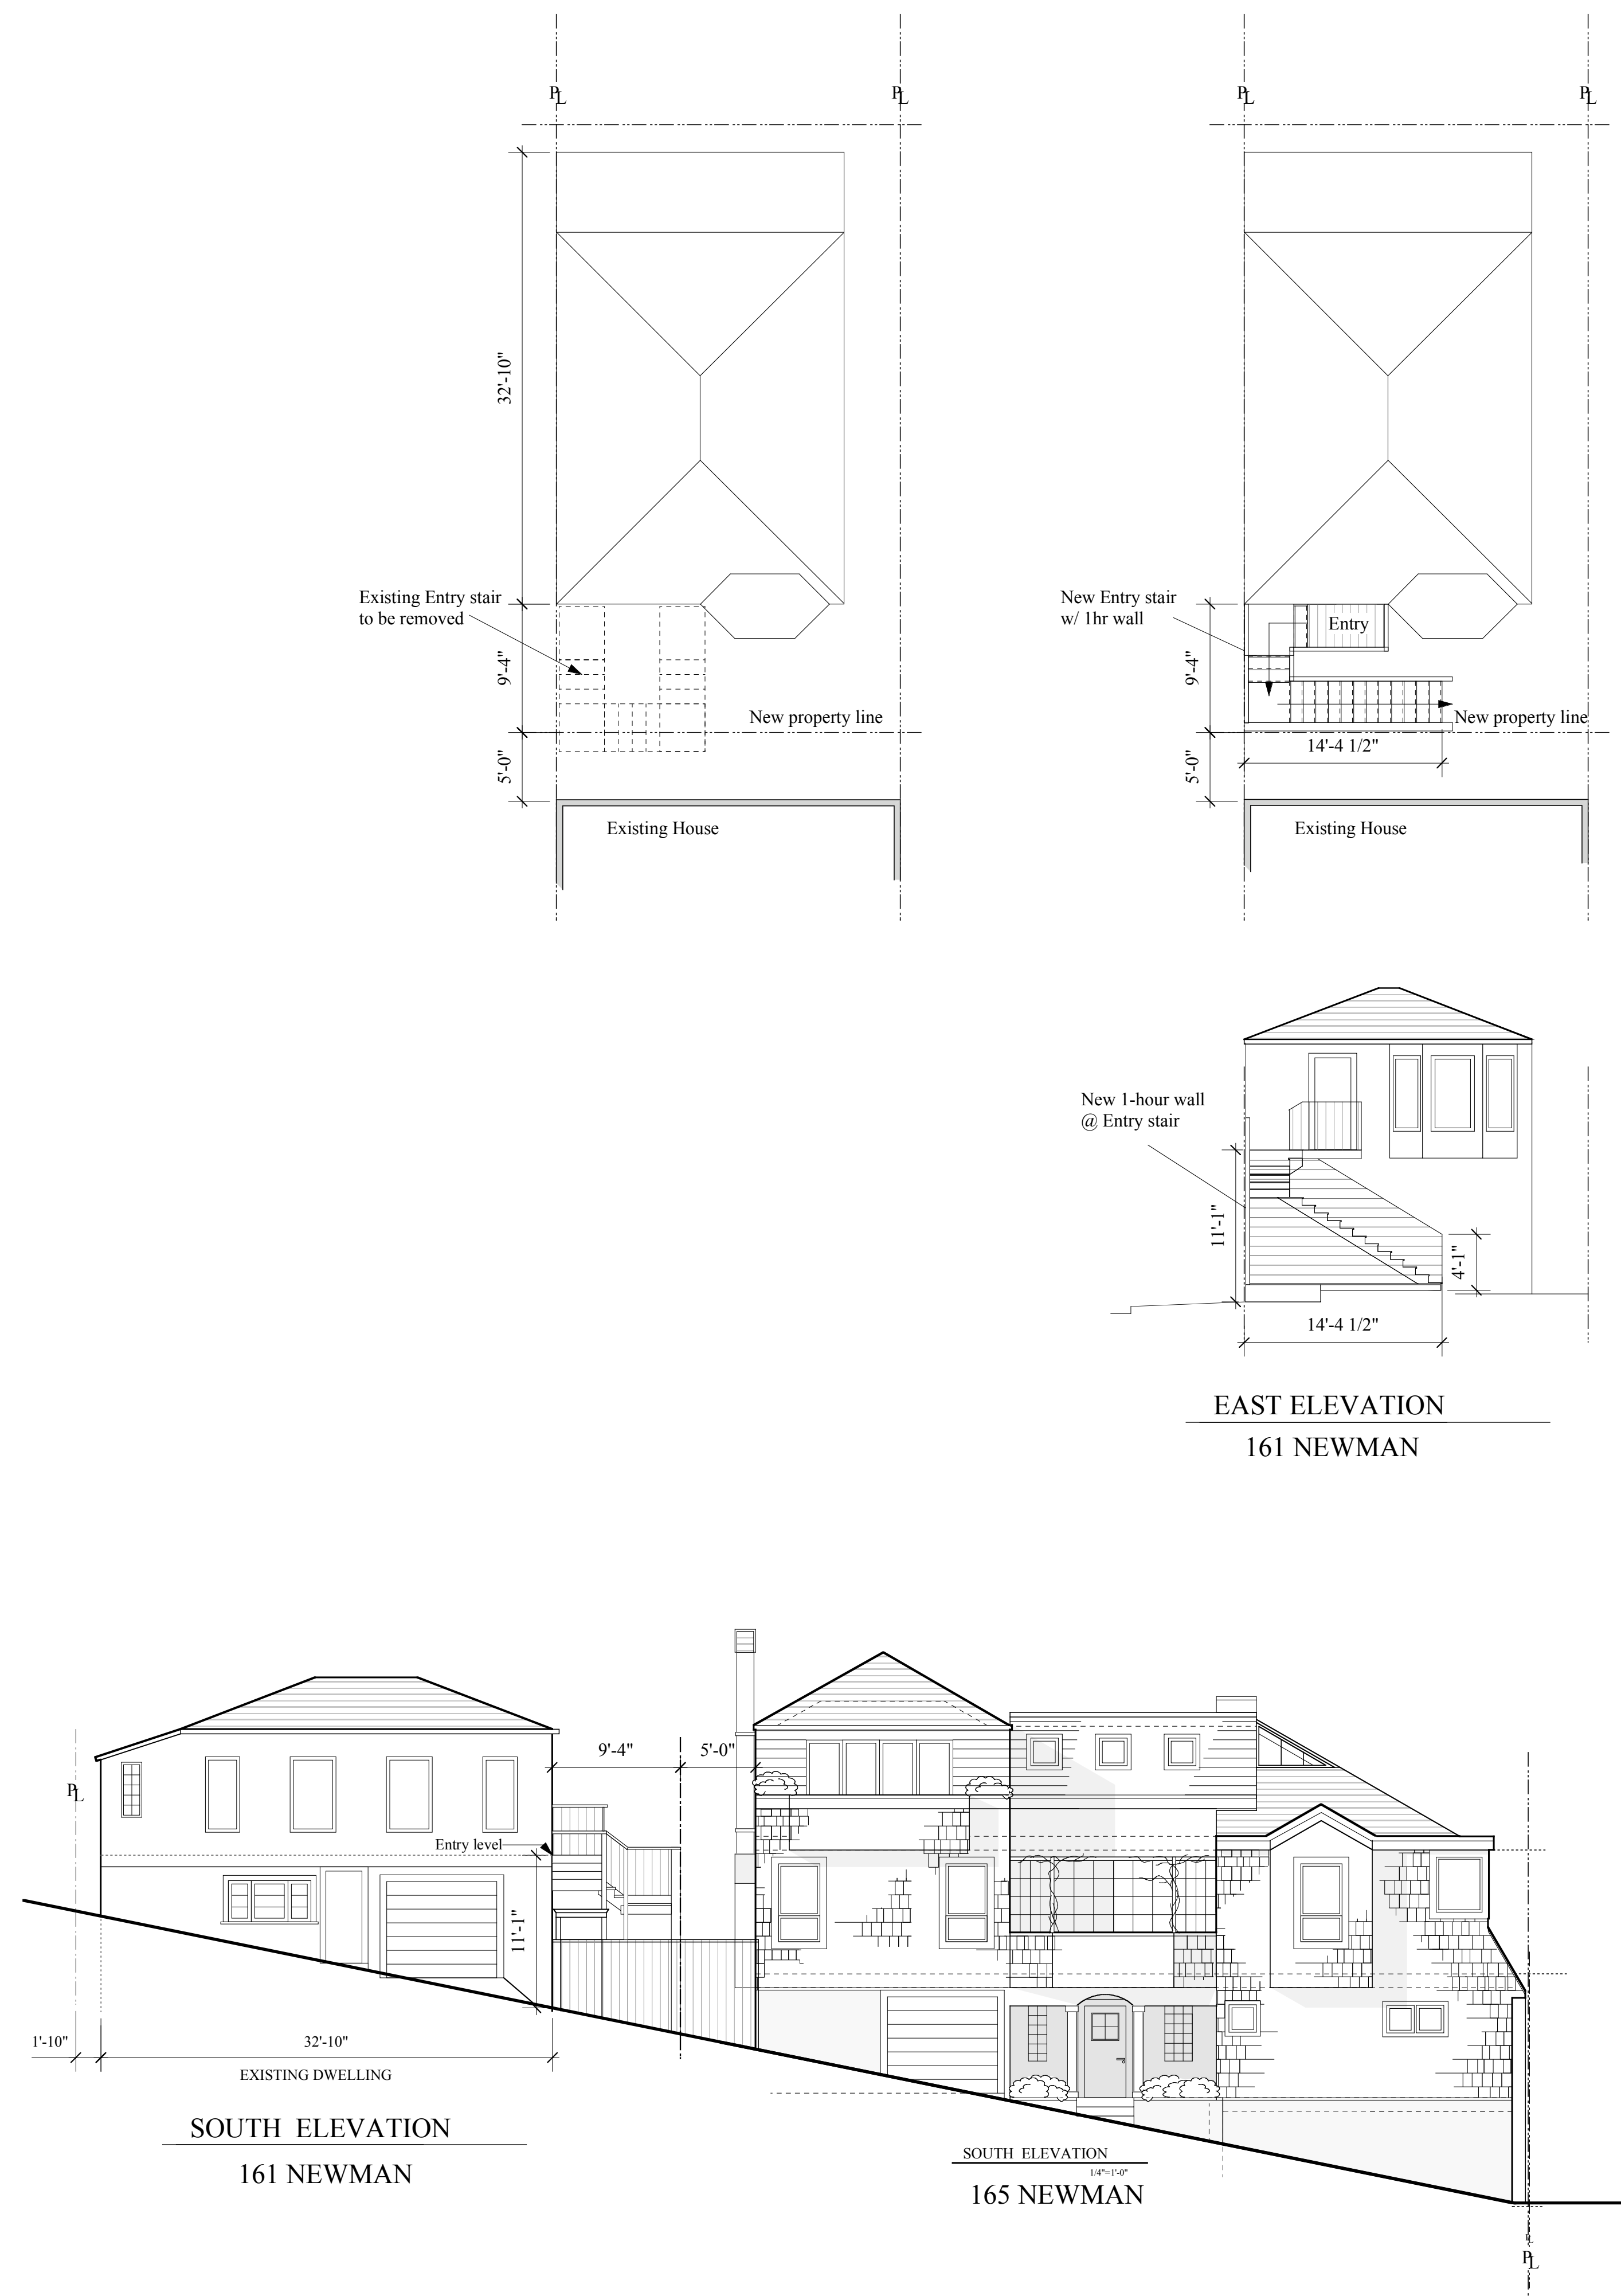

NEWMAN STREET

ANDOVER

PLOT PLAN

$$1/16''=1'-0''$$