
BETHANY CENTER

VARIANCE APPLICATION

580 CAPP STREET, SAN FRANCISCO, CA 94110-2510 BLOCK 3610 / LOT 051

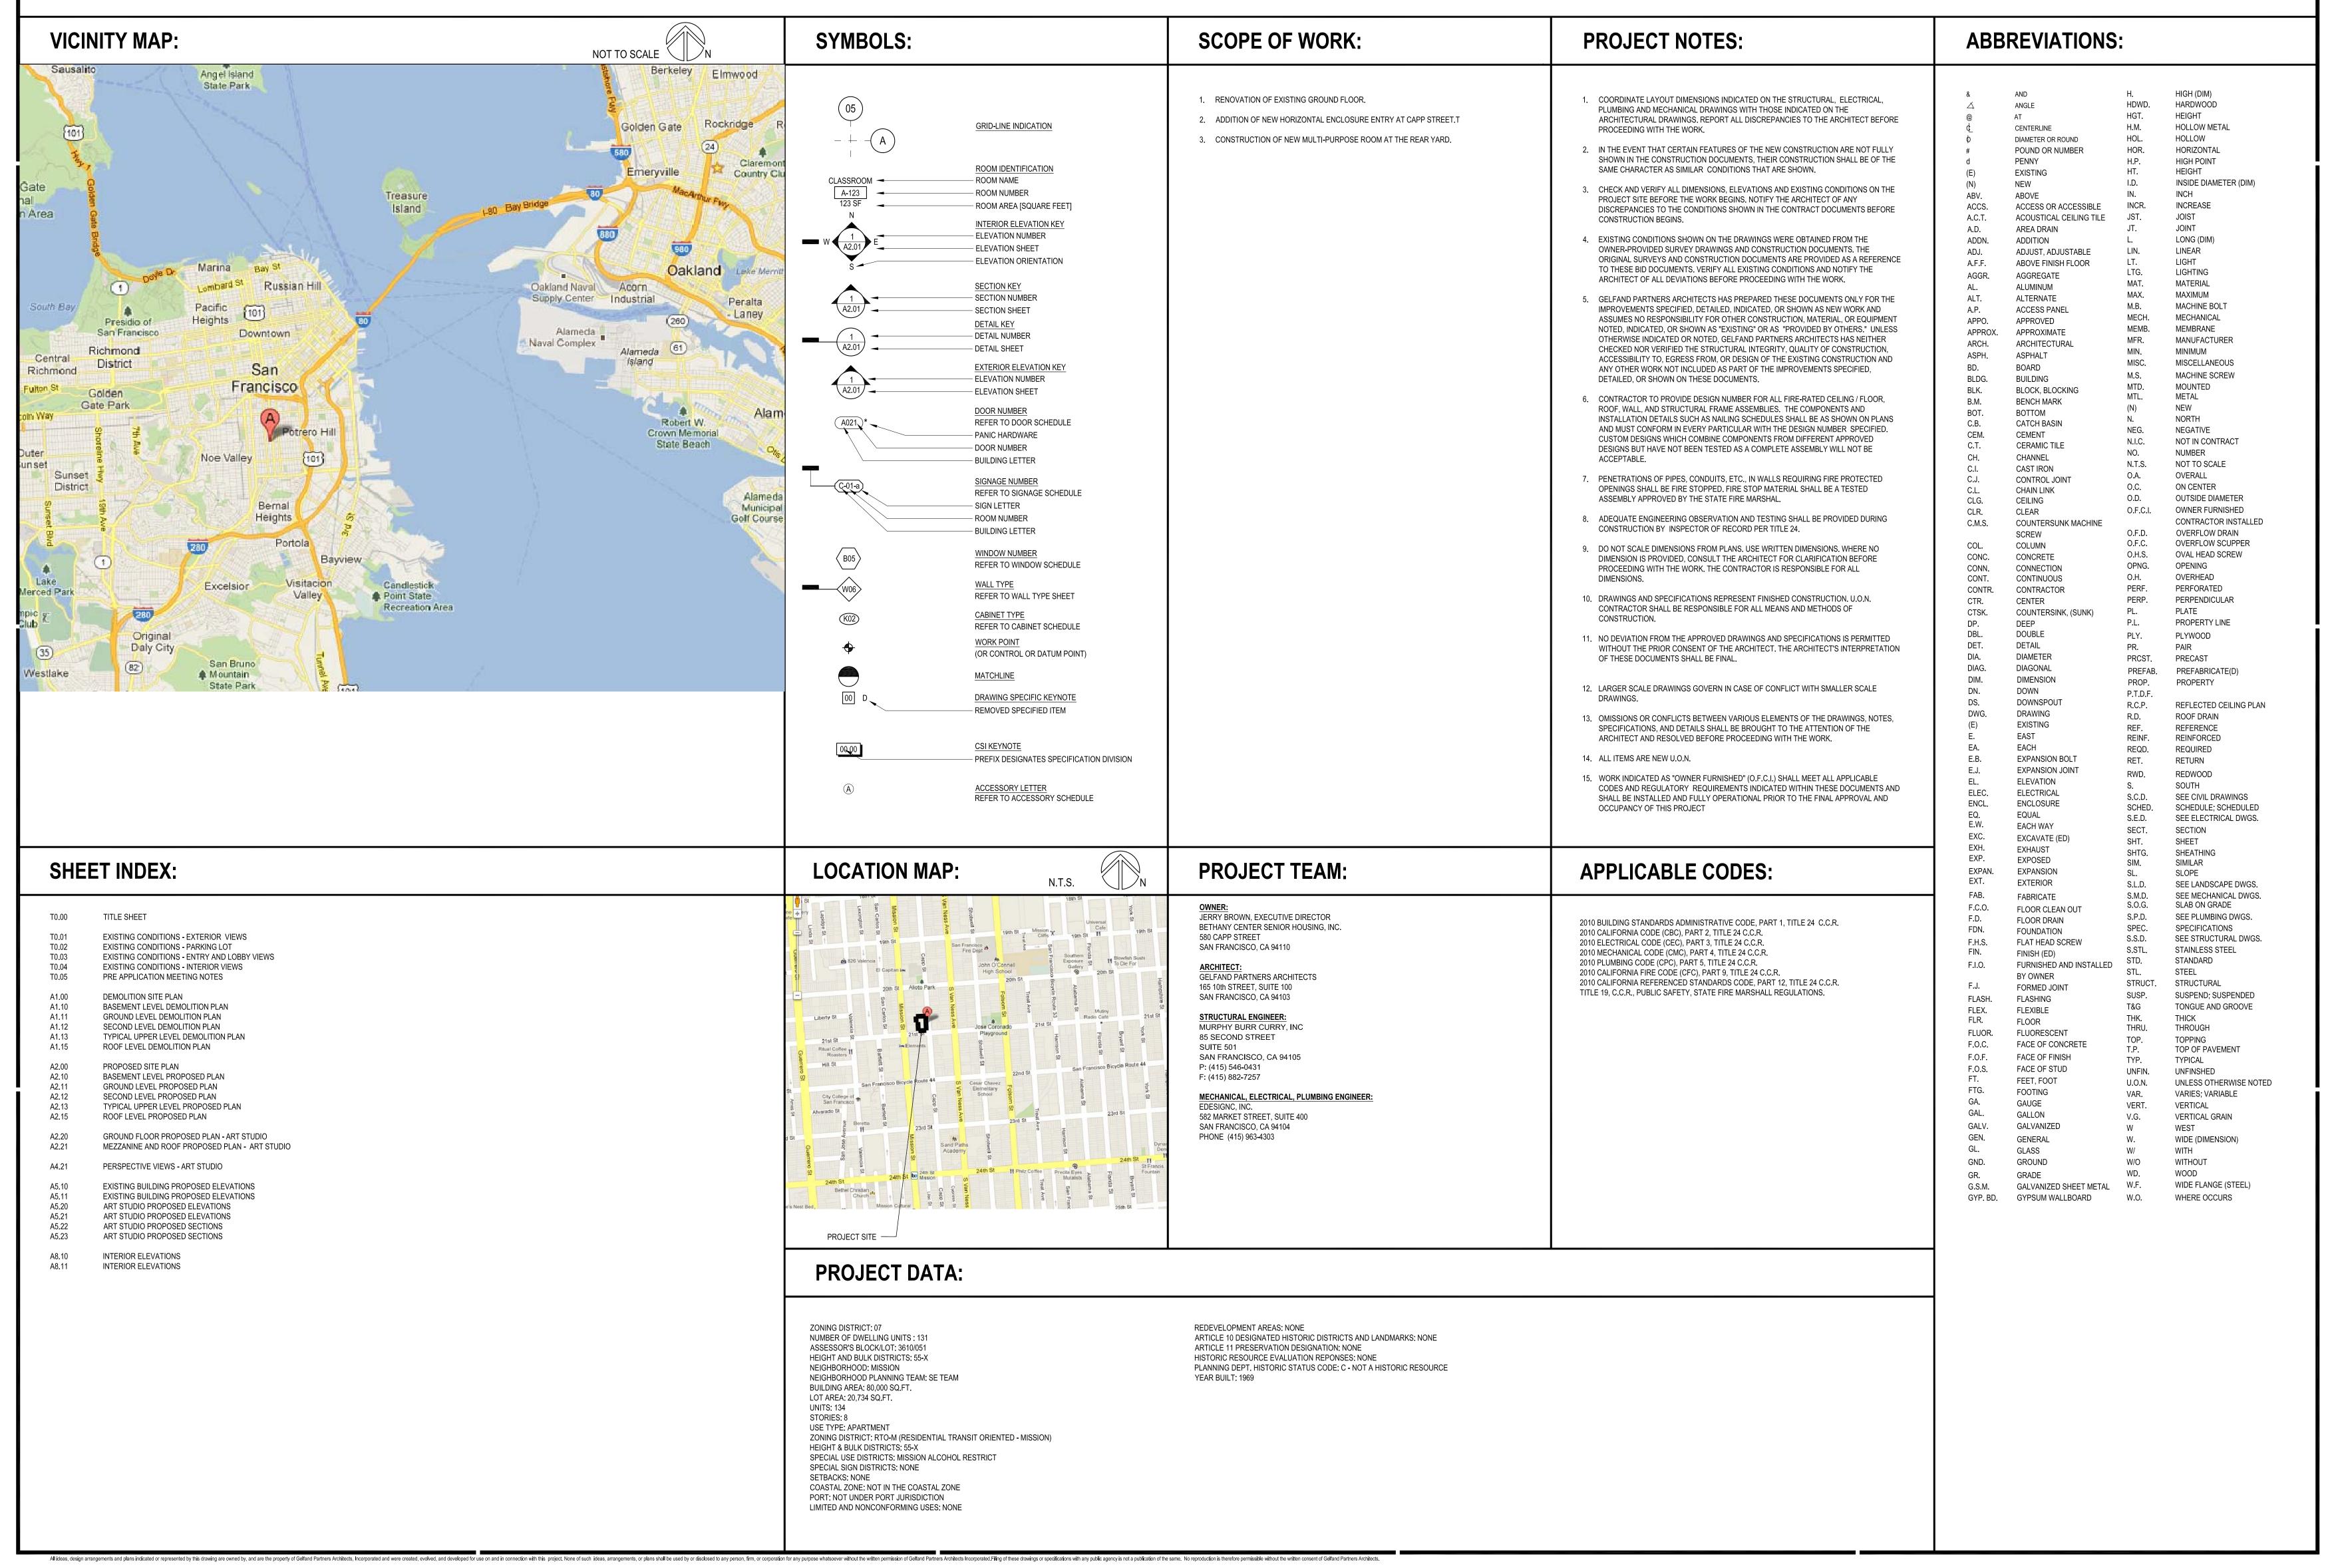

Architect

Gelfand Partners

165 Tenth Street , Suite 100
San Francisco, CA 94103
Tel. 415. 346 . 4040
Fax 415. 346 . 4103
www. gelfand-partners.con

Chitect

SED ARCAY

LISA JAY

GELFAND

NO. C17265

REN. 5-31-15

OF CALIFORNIA

	Drawing Record
ssue/ Submission	Date
/ariance Application	10/18/12
/ariance Application - Resubmittal	11/06/13
Building Permit Application	11/06/13
	Projec

580 Capp Street
San Francisco, CA 94110


Francisco, CA 9


[GPA PROJECT #00.1107]


Sheet
TITLE SHEET


T0.00

PLOT DATE:

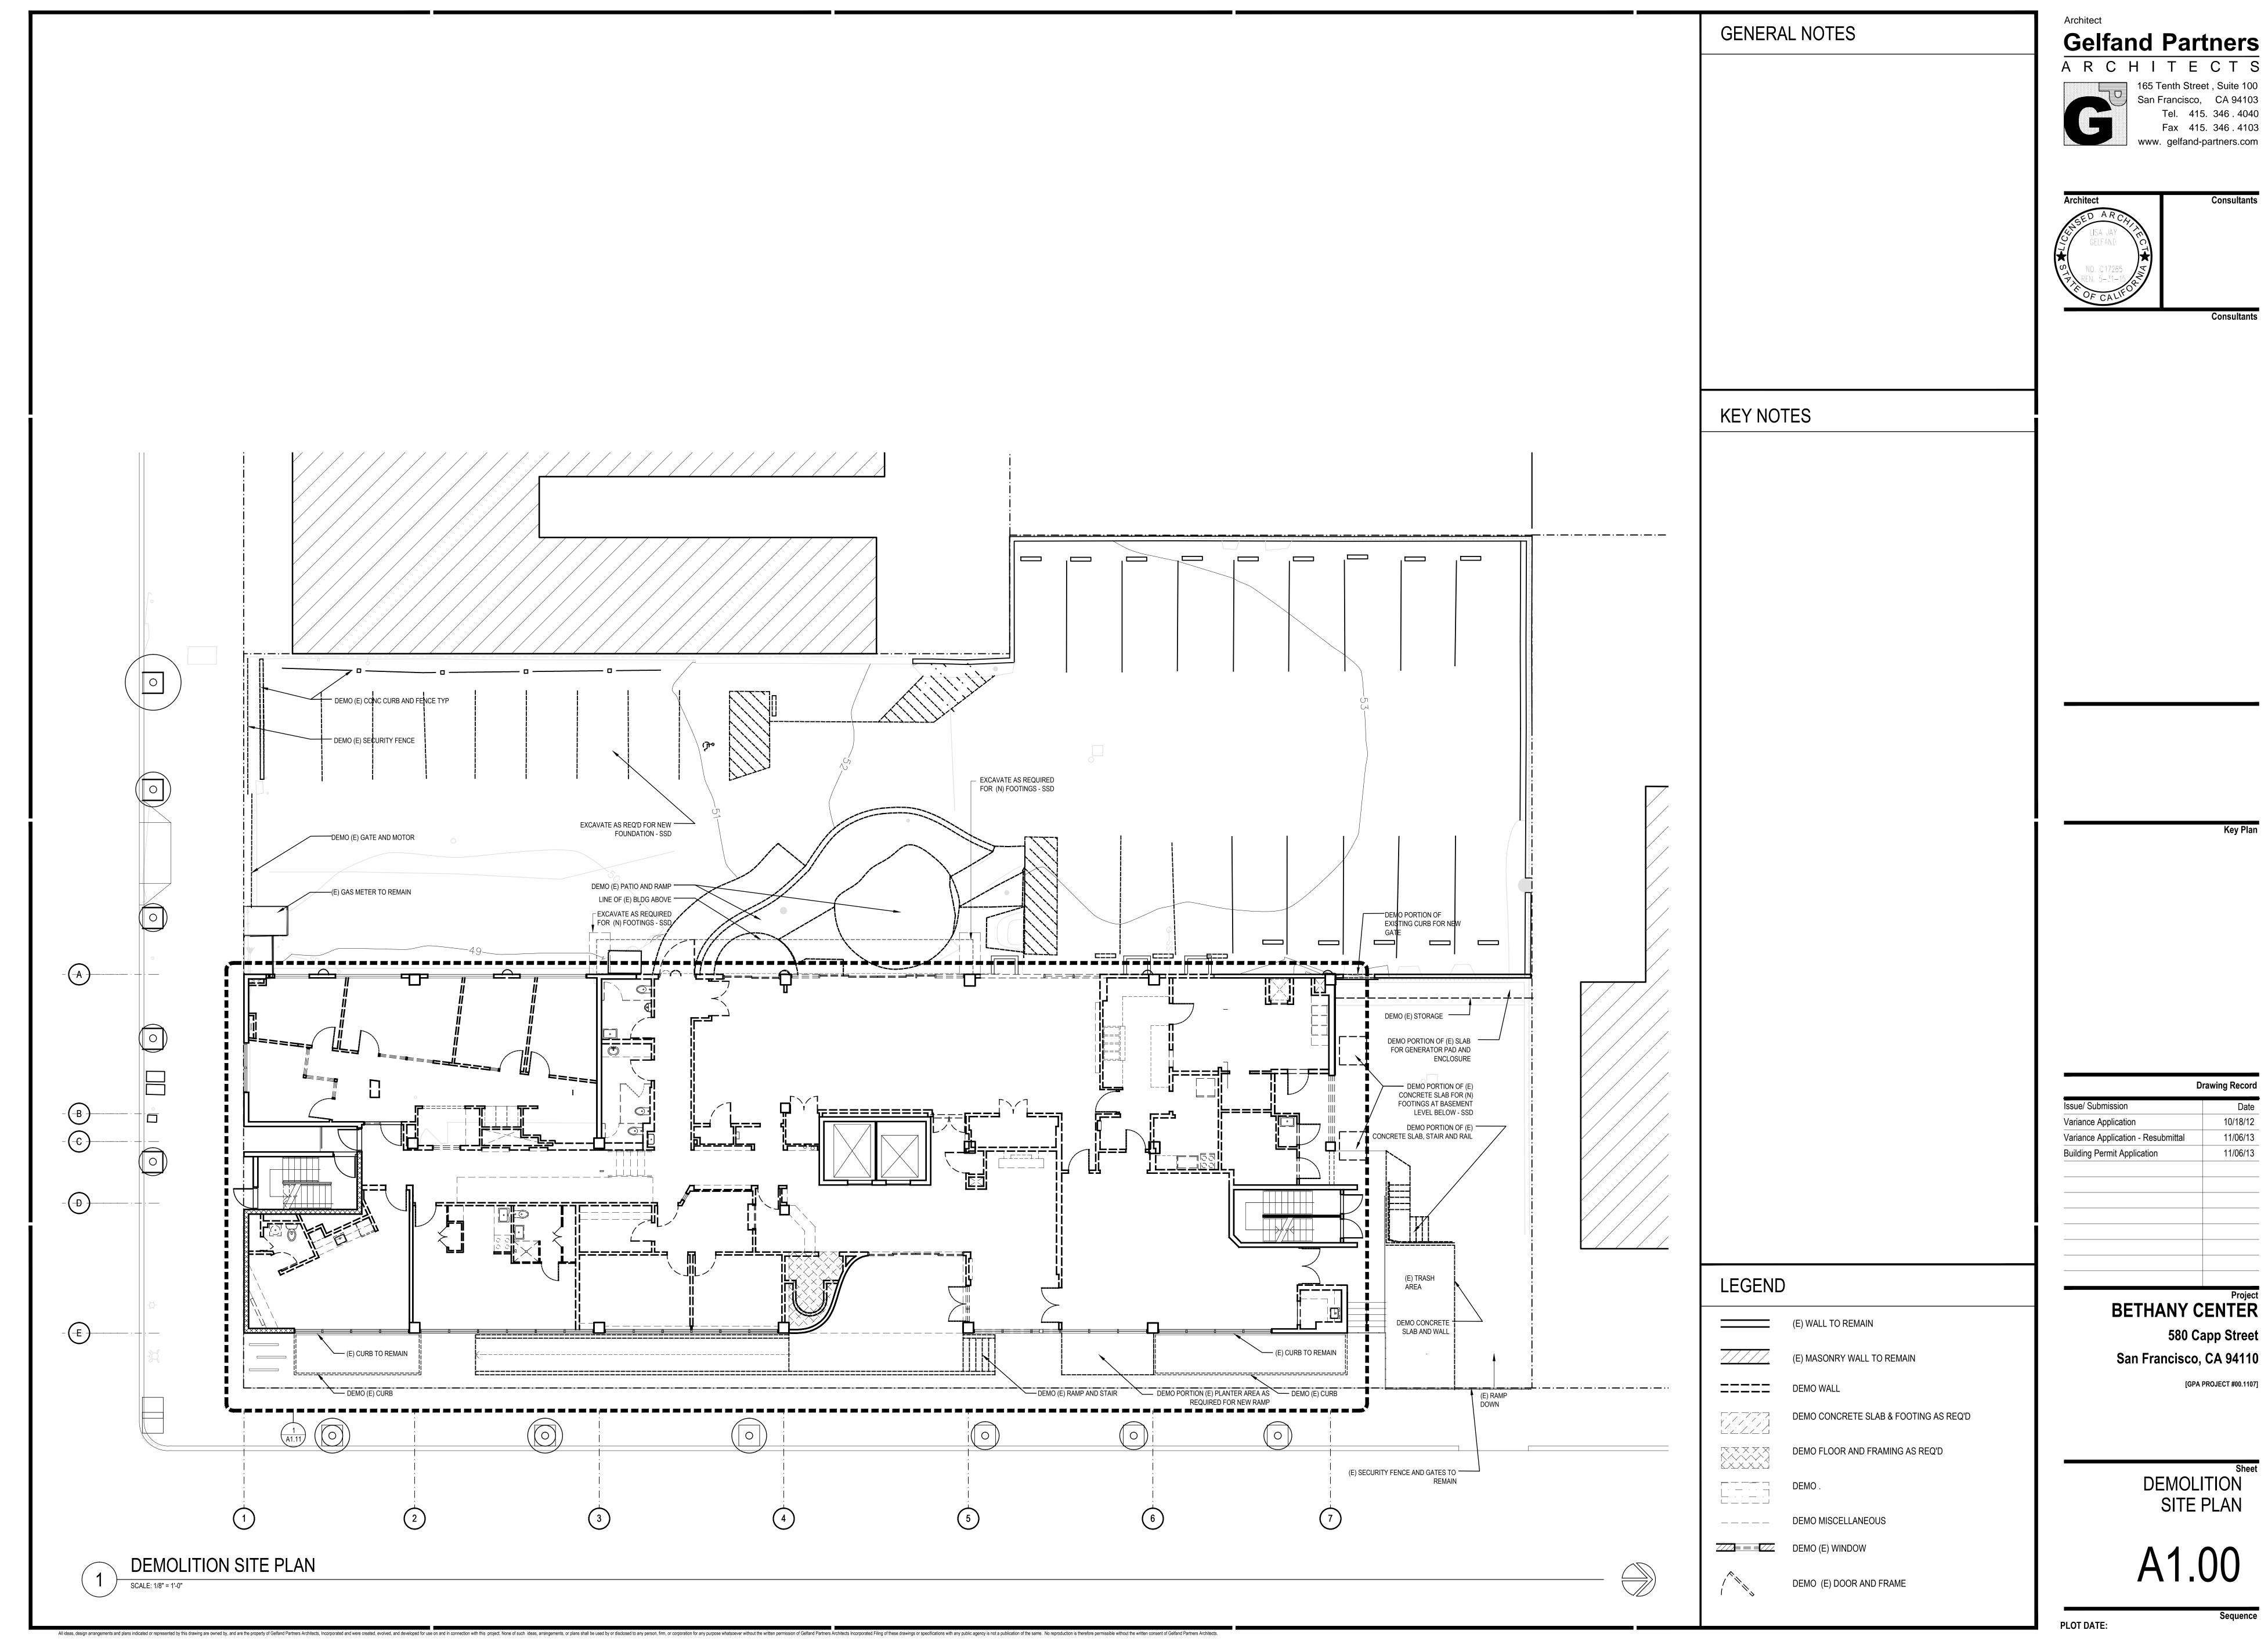

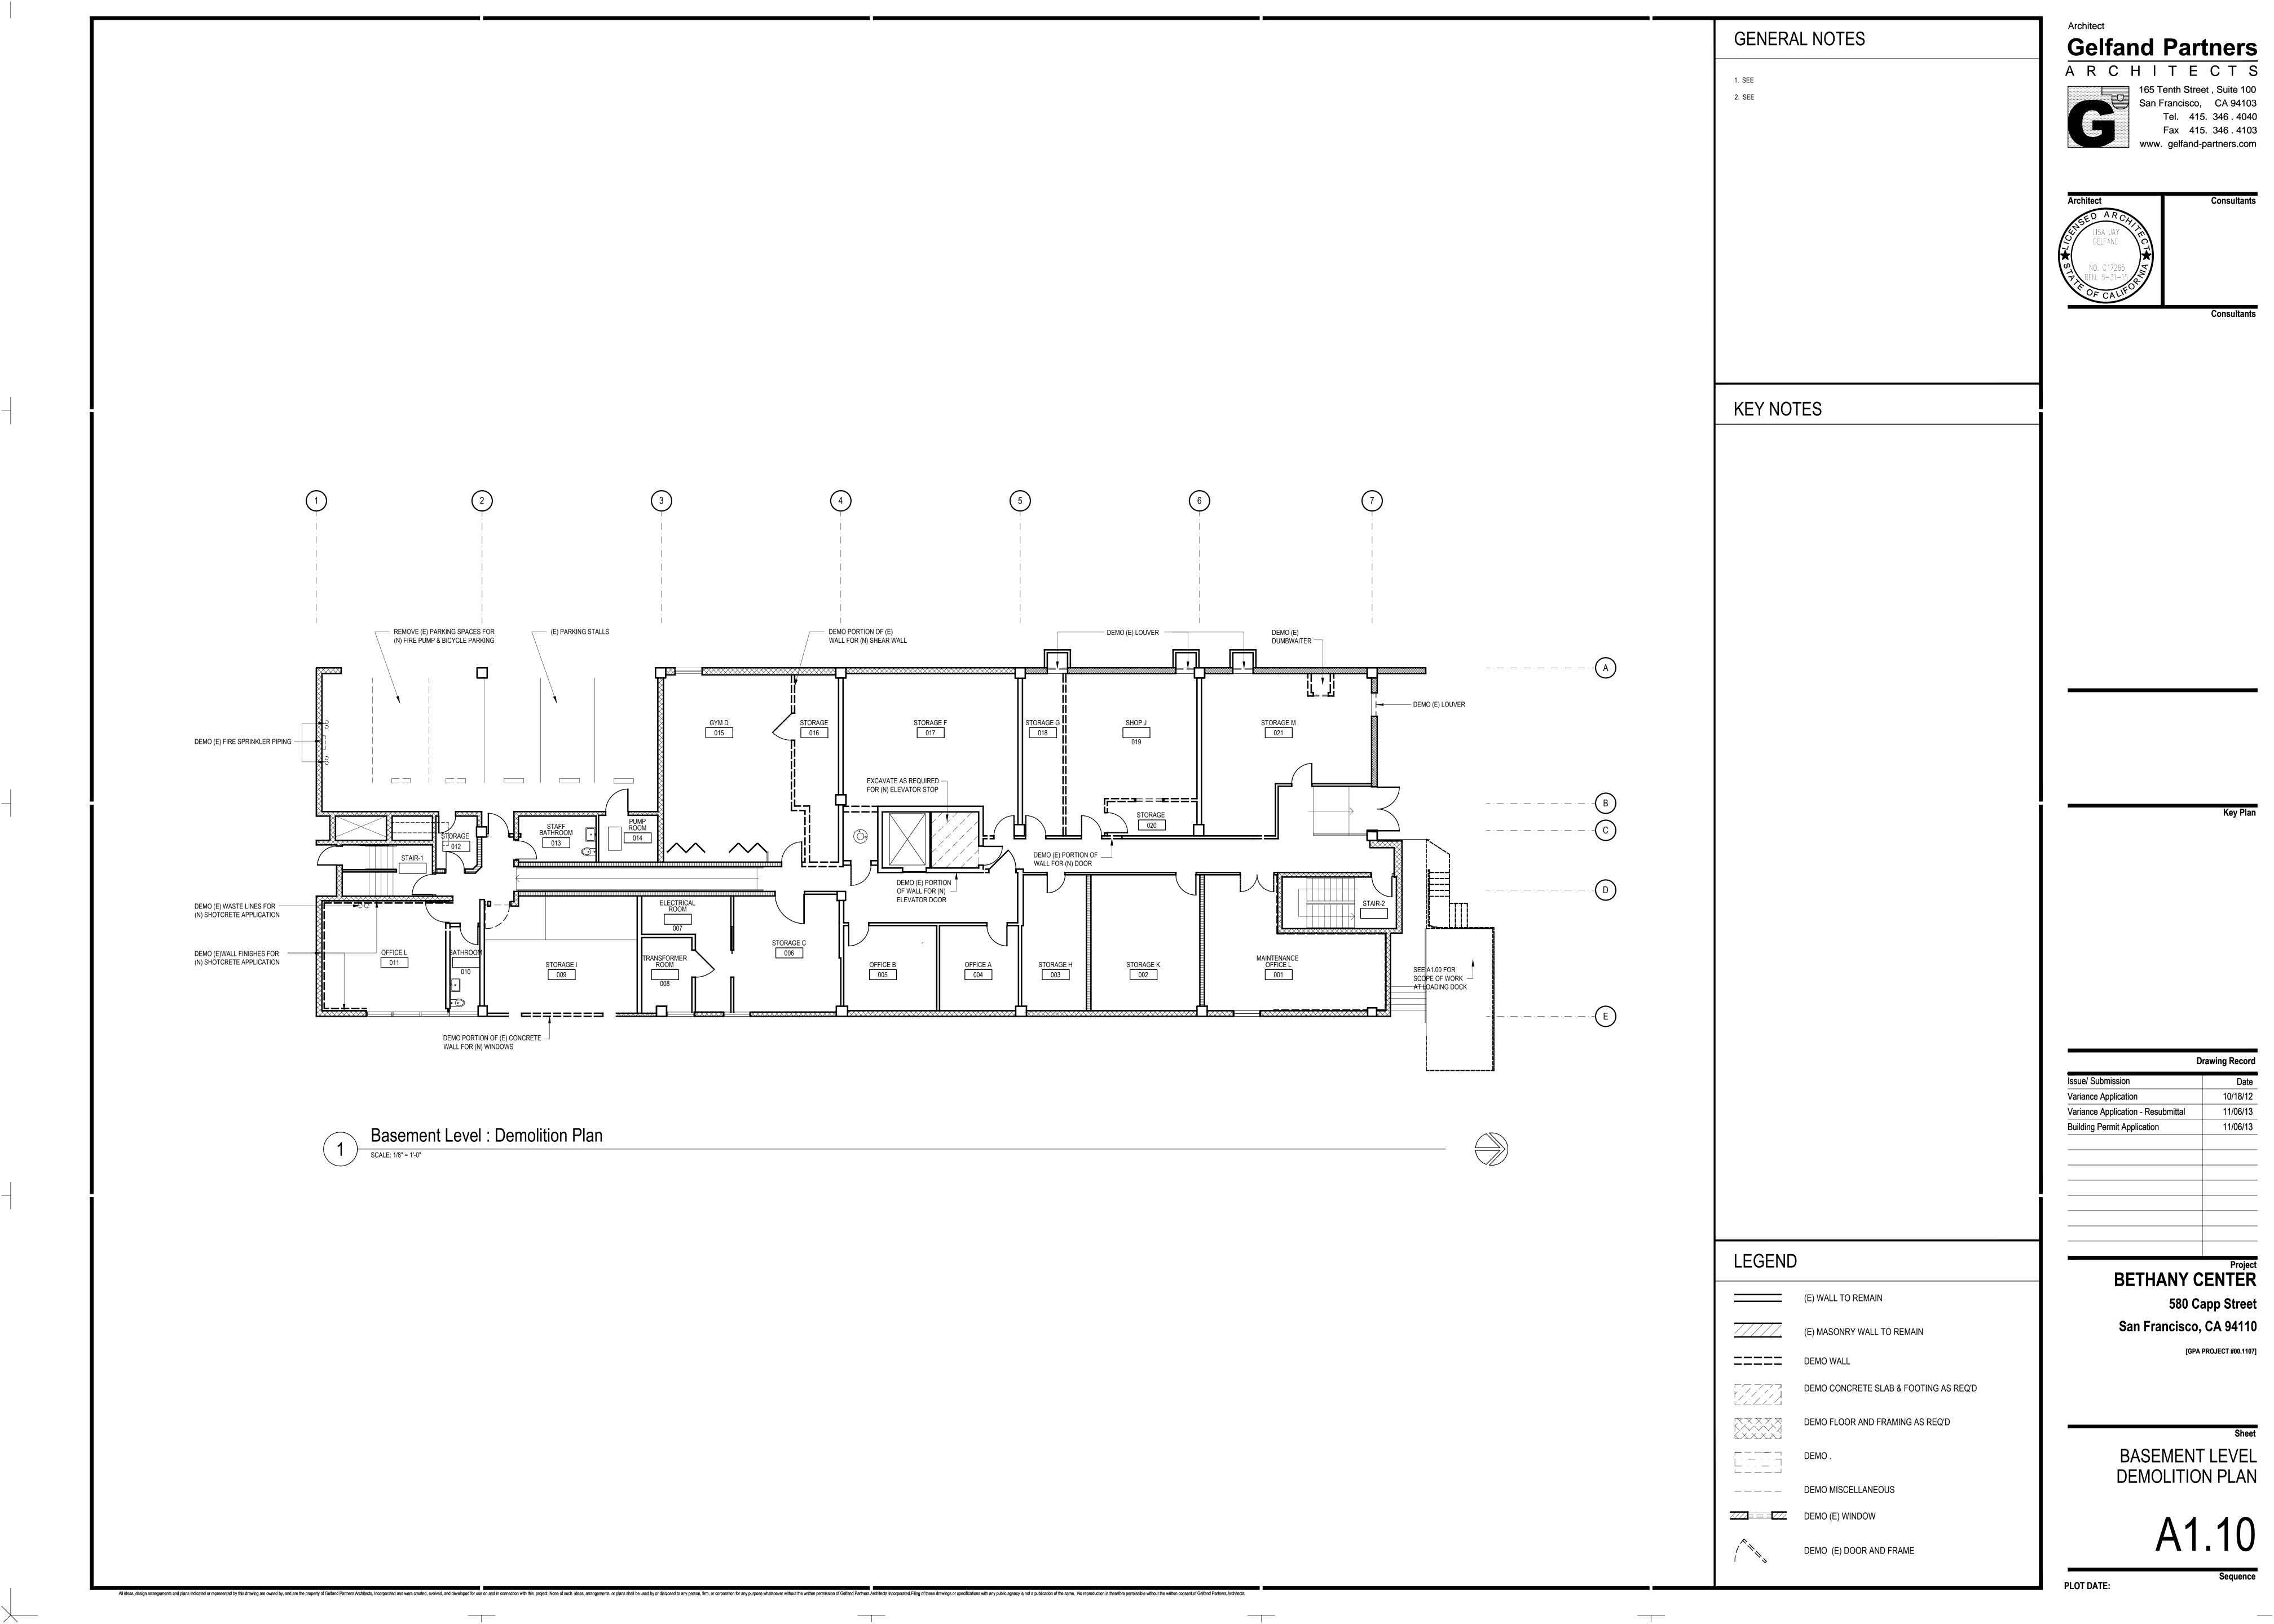

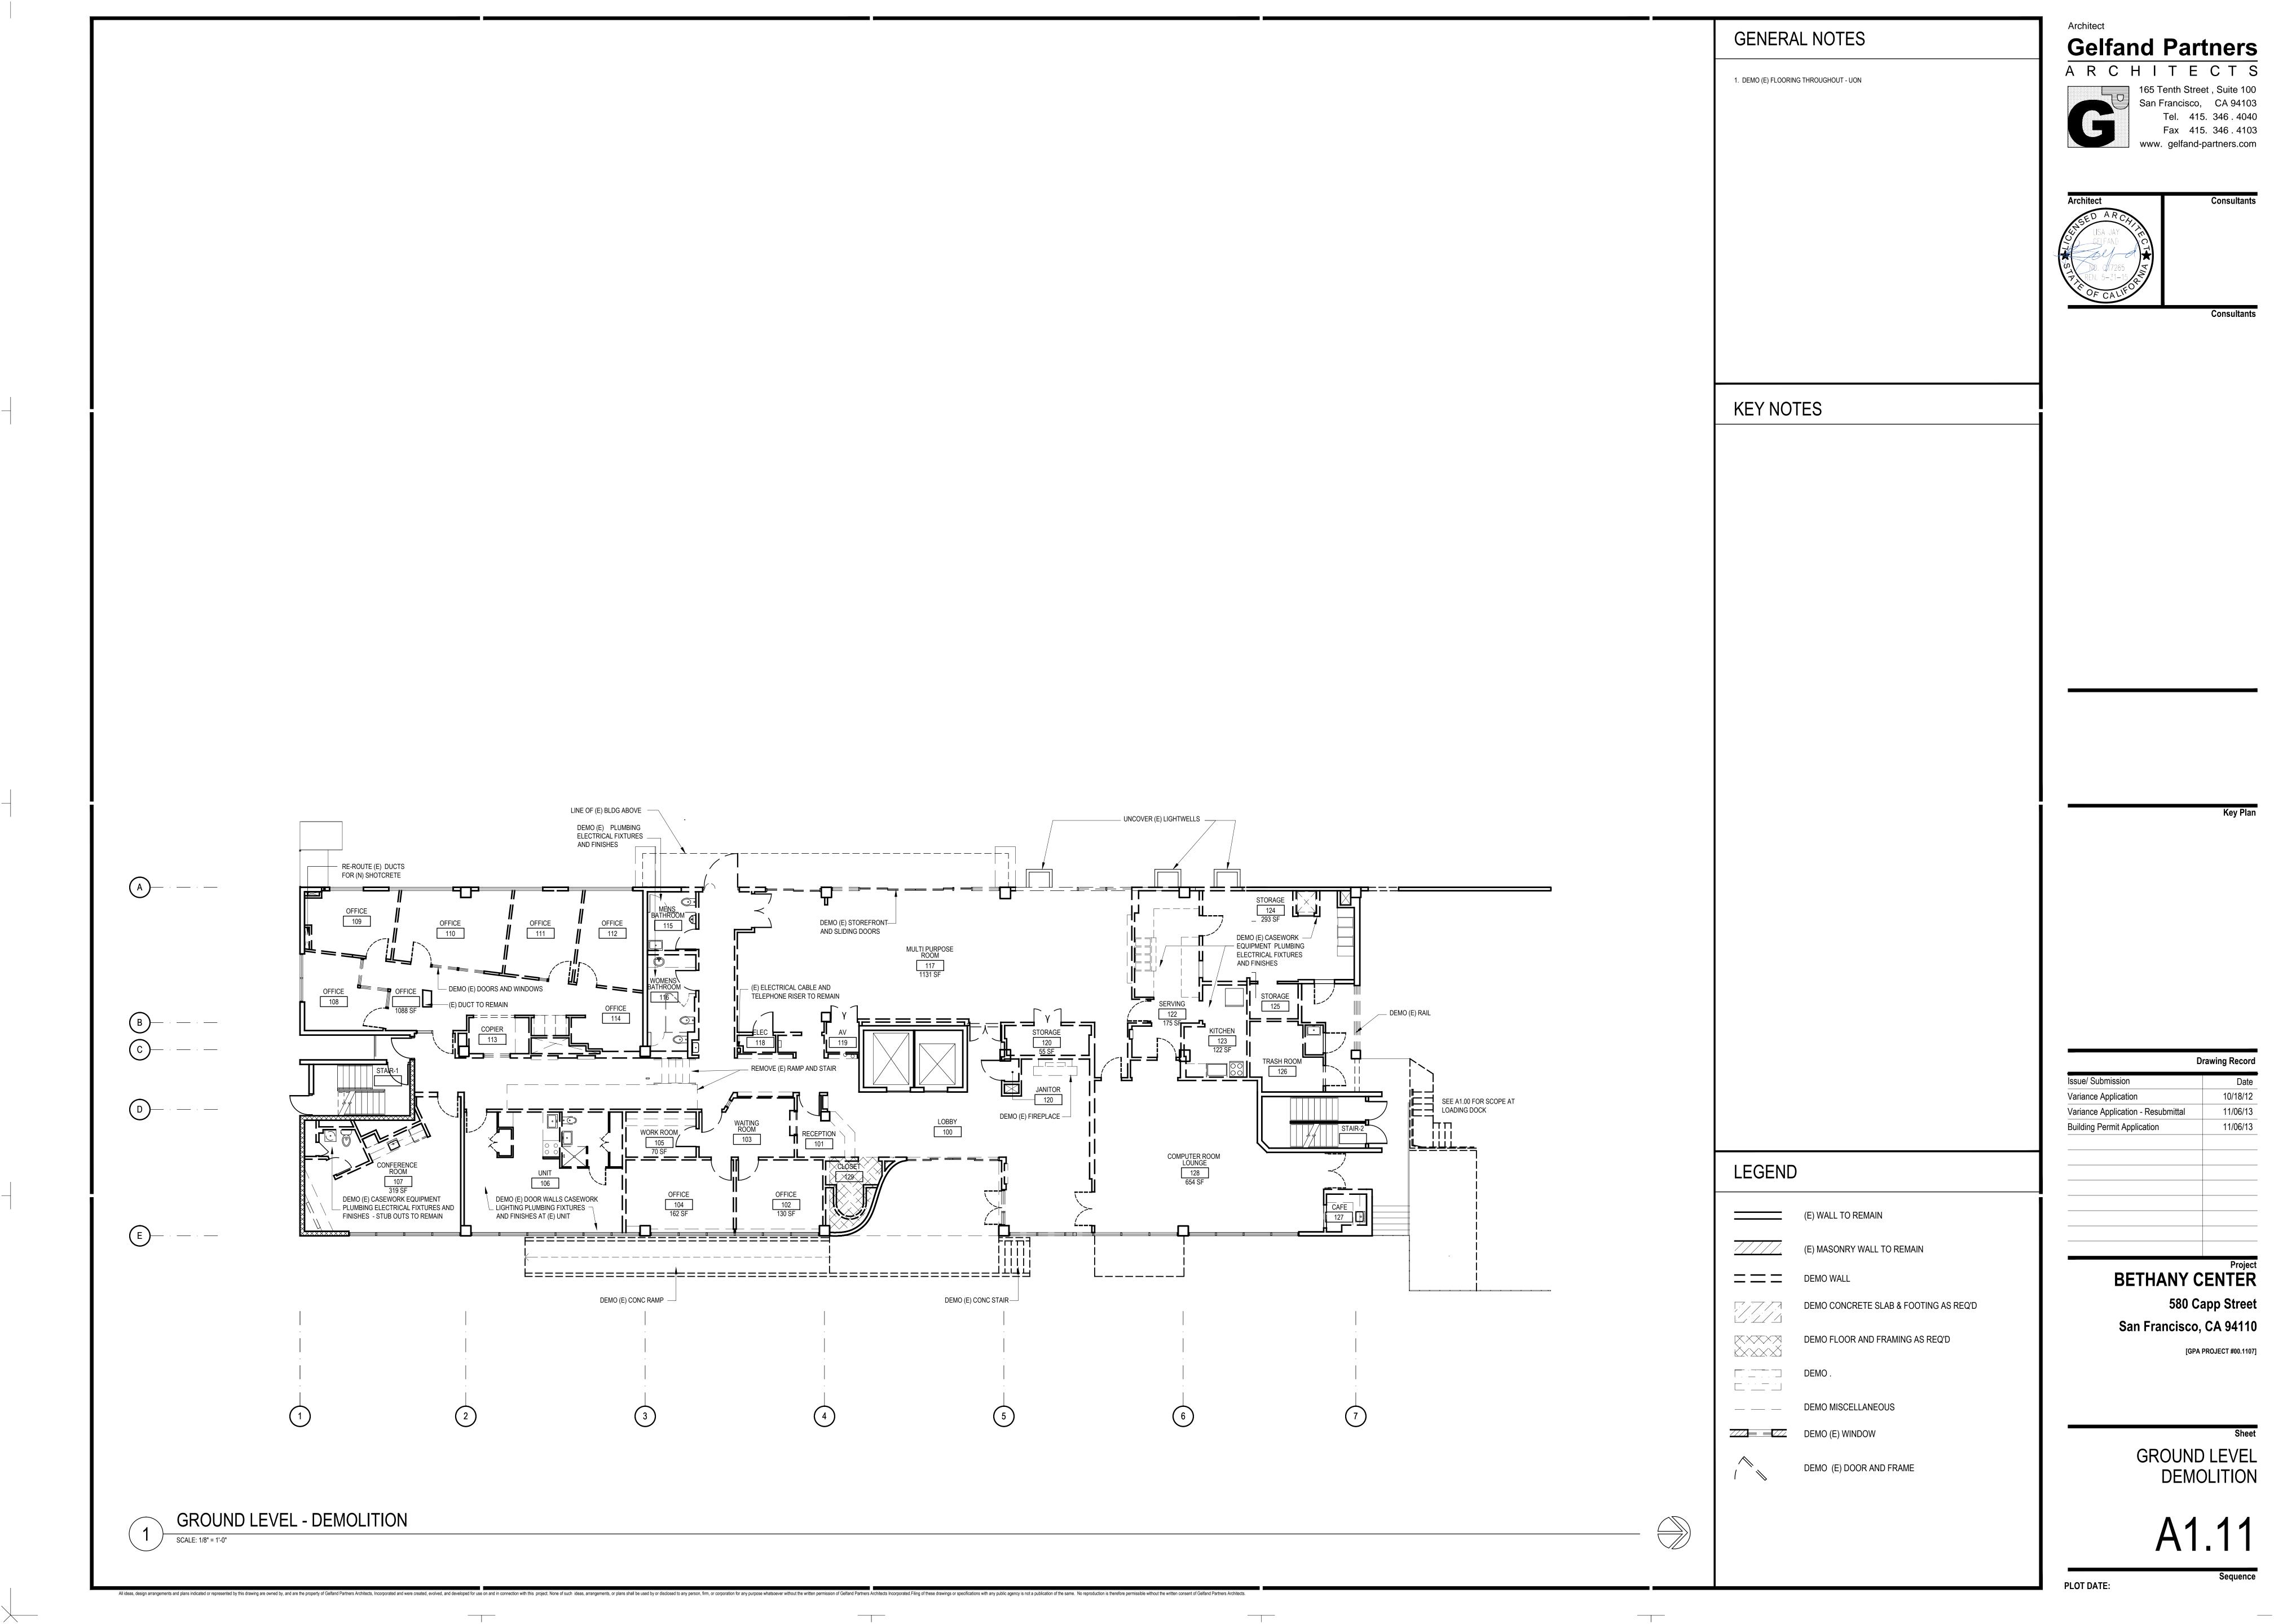

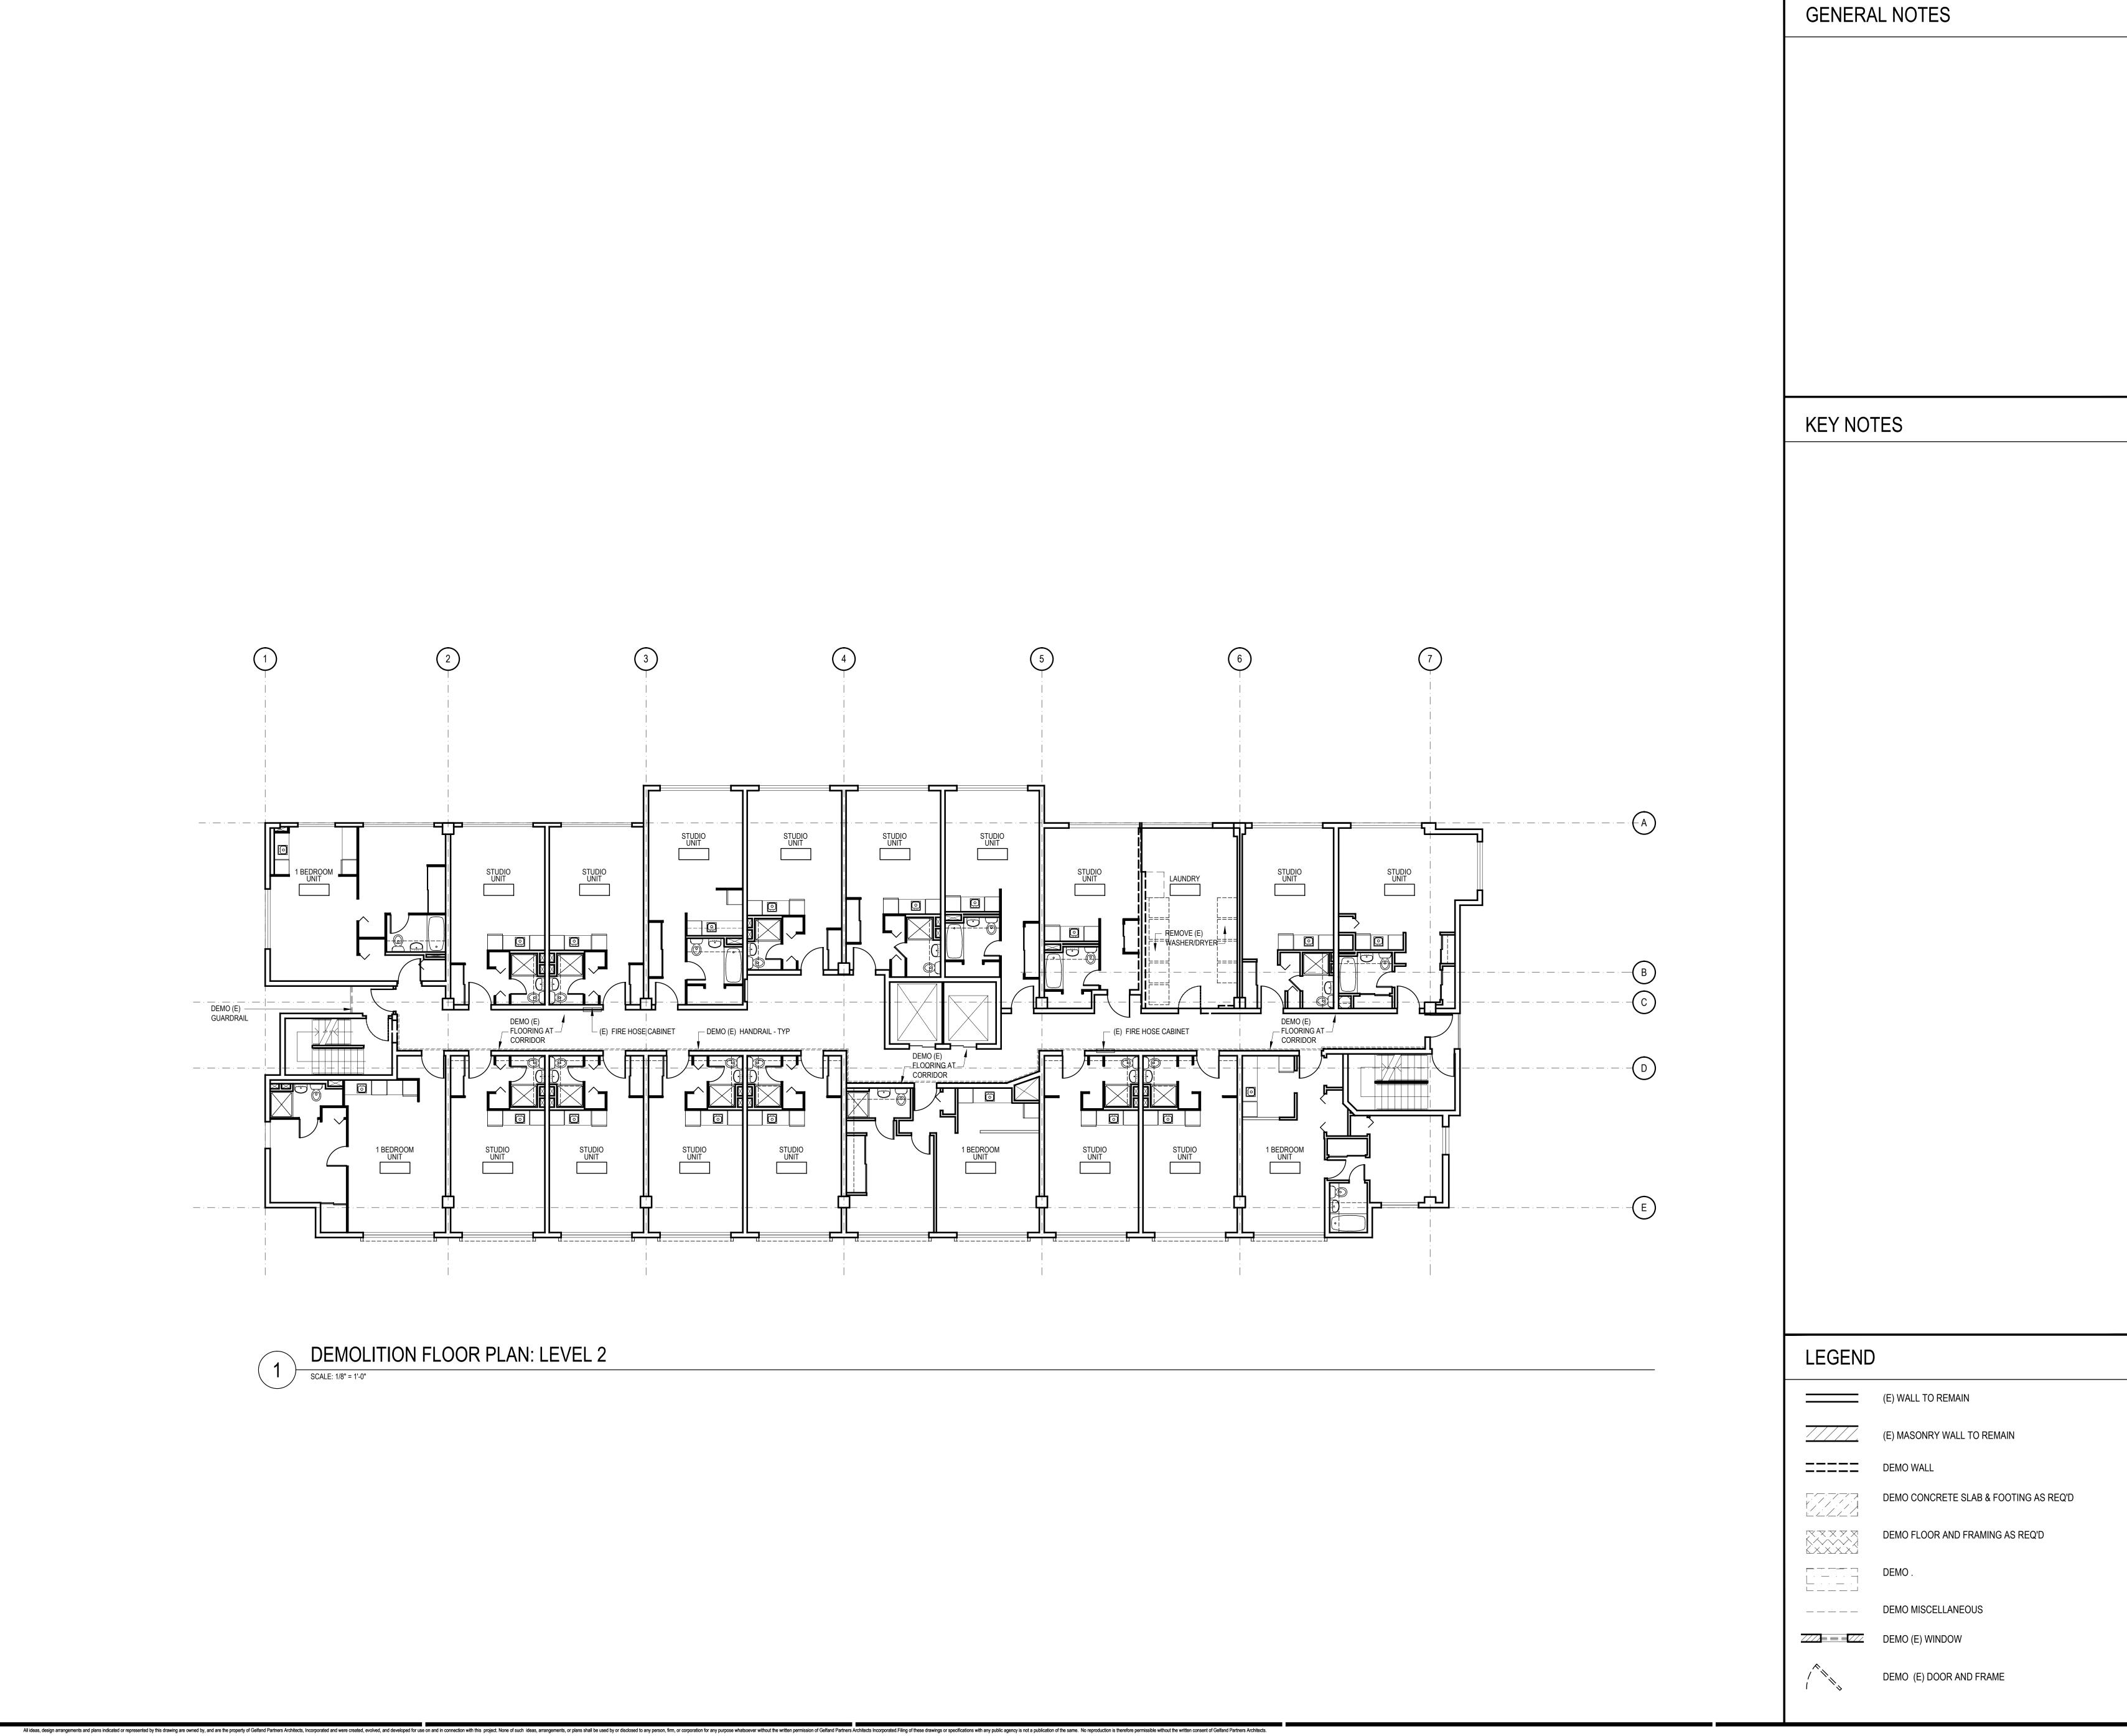

Gelfand Partners

ARCHITECTS




	Drawing Record
Issue/ Submission	Date
Variance Application	10/18/12
Variance Application - Resubmittal	11/06/13
Building Permit Application	11/06/13


LEVEL 2 DEMOLITION

BETHANY CENTER


San Francisco, CA 94110

580 Capp Street

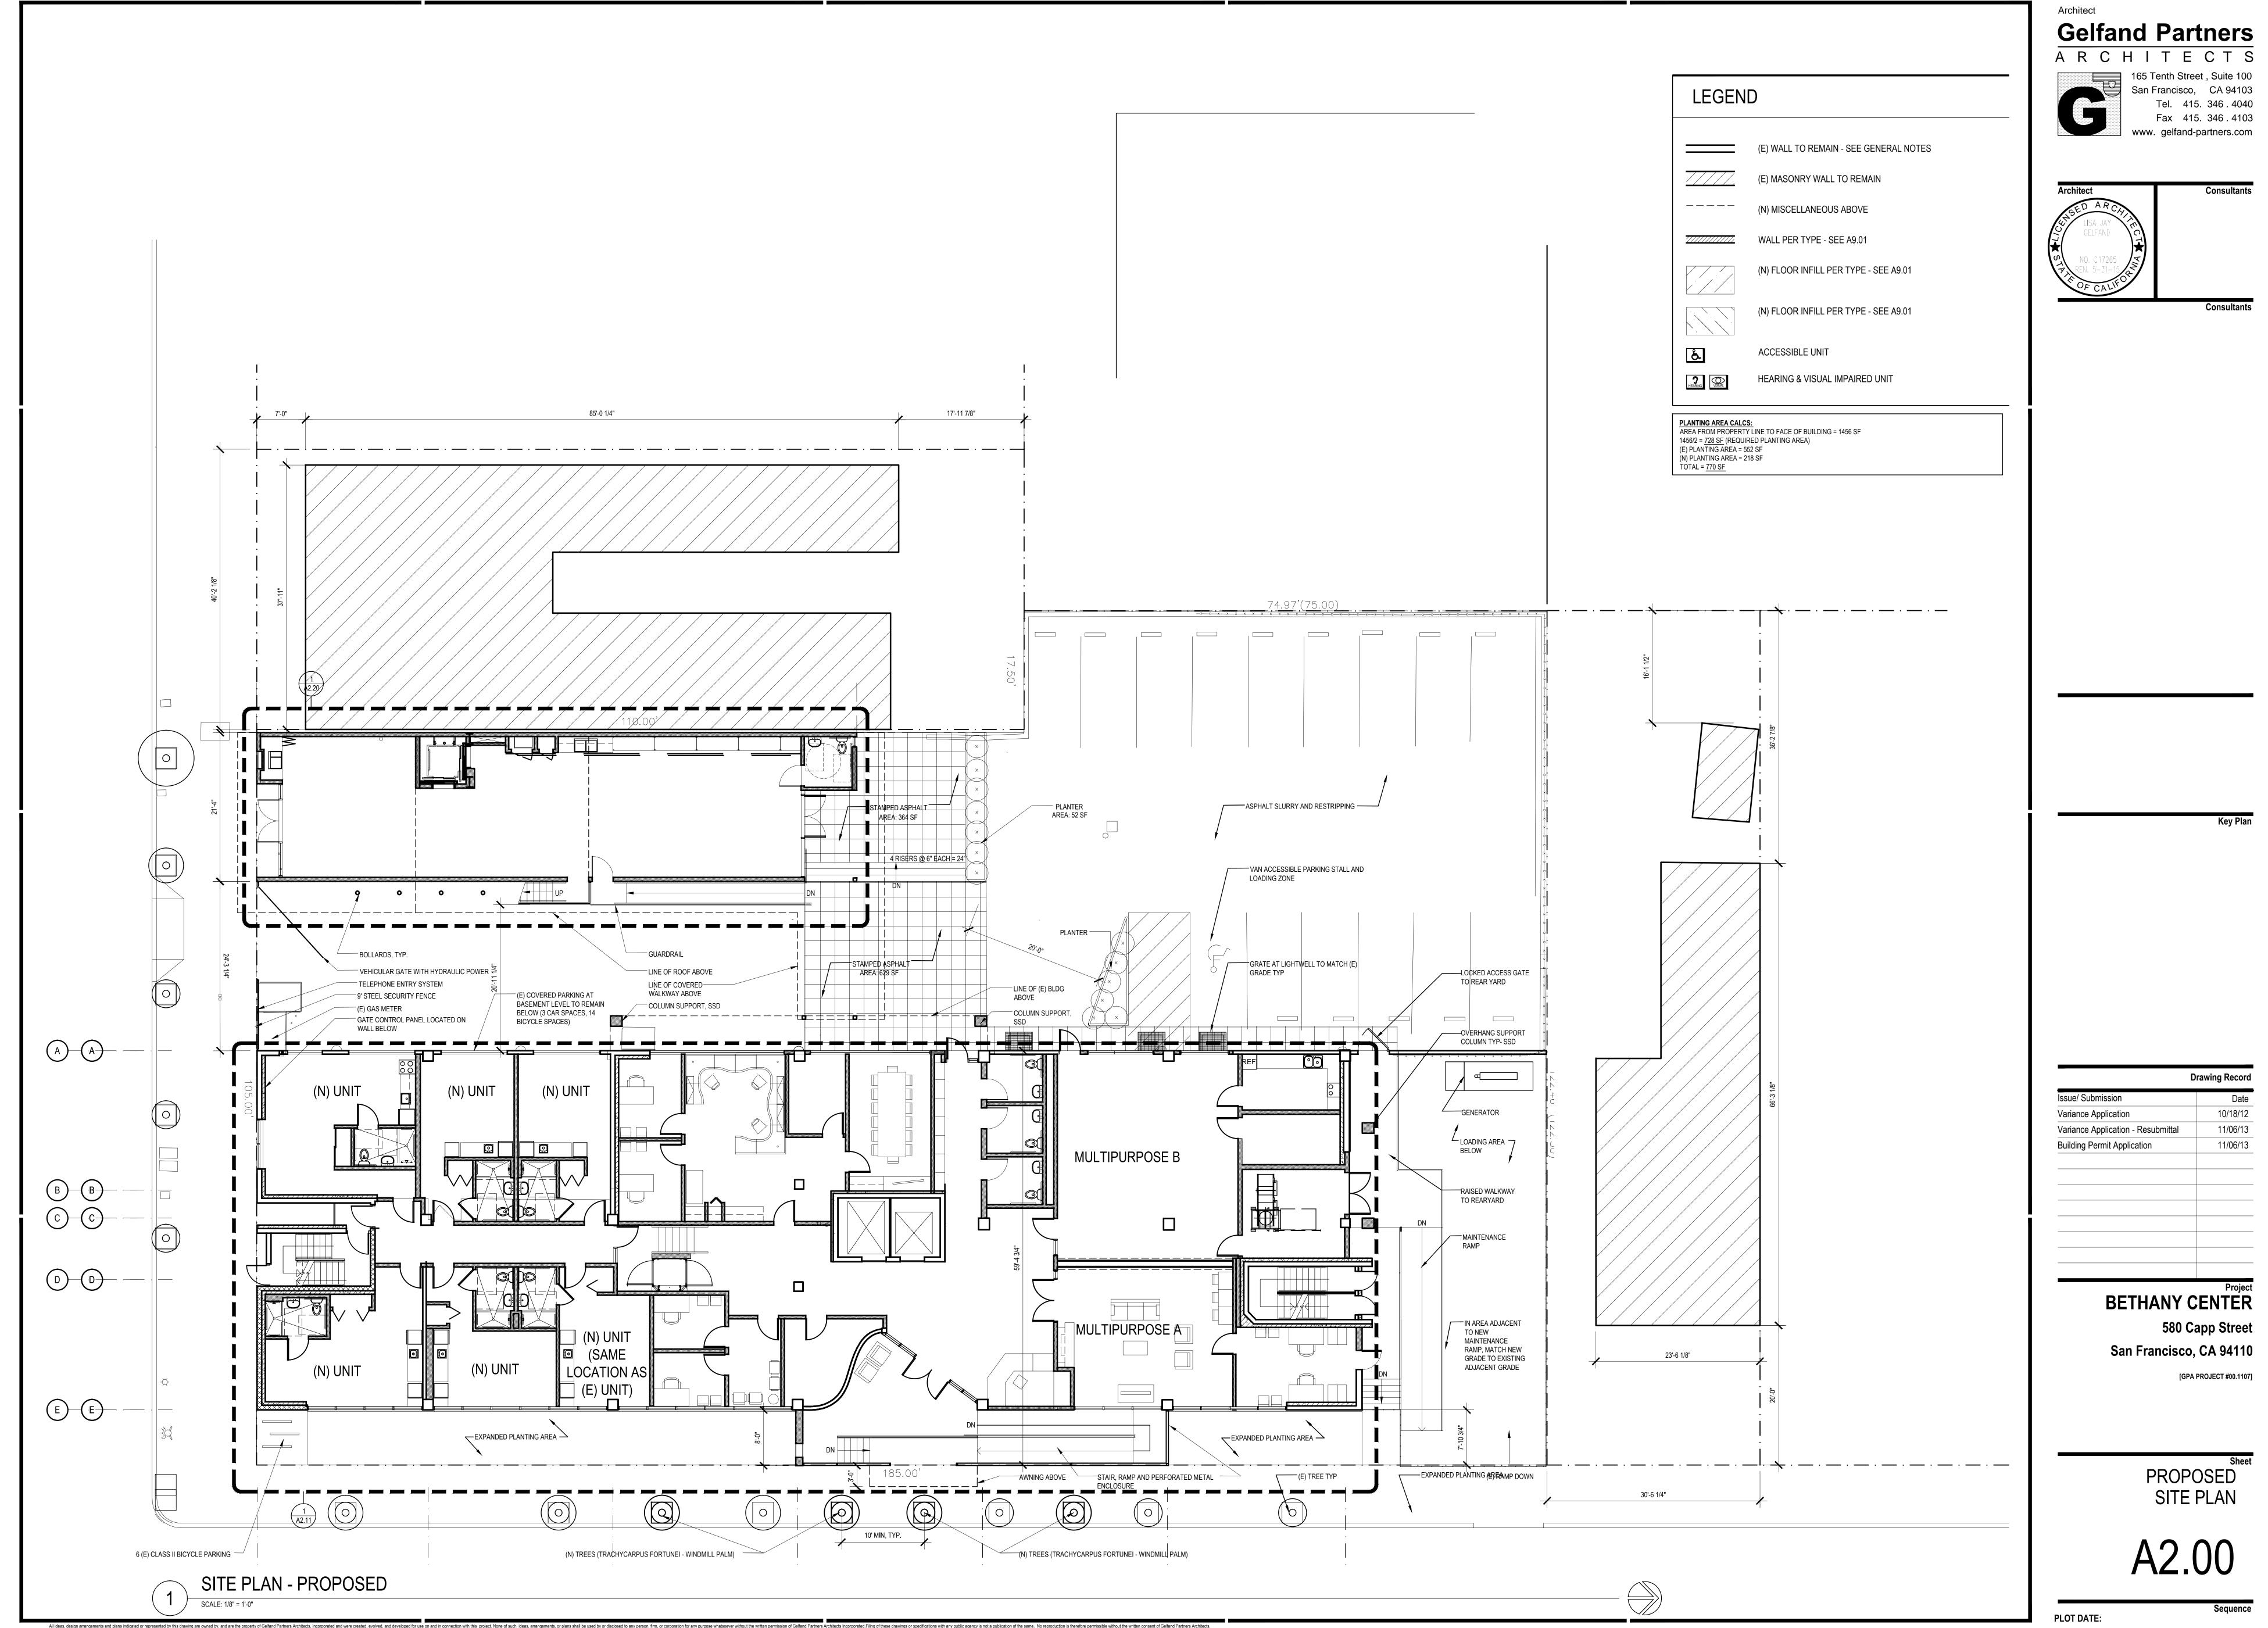


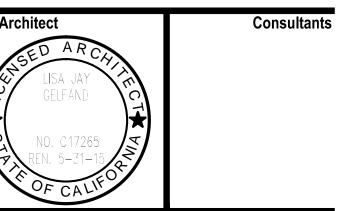


Drawing Record 10/18/12 11/06/13

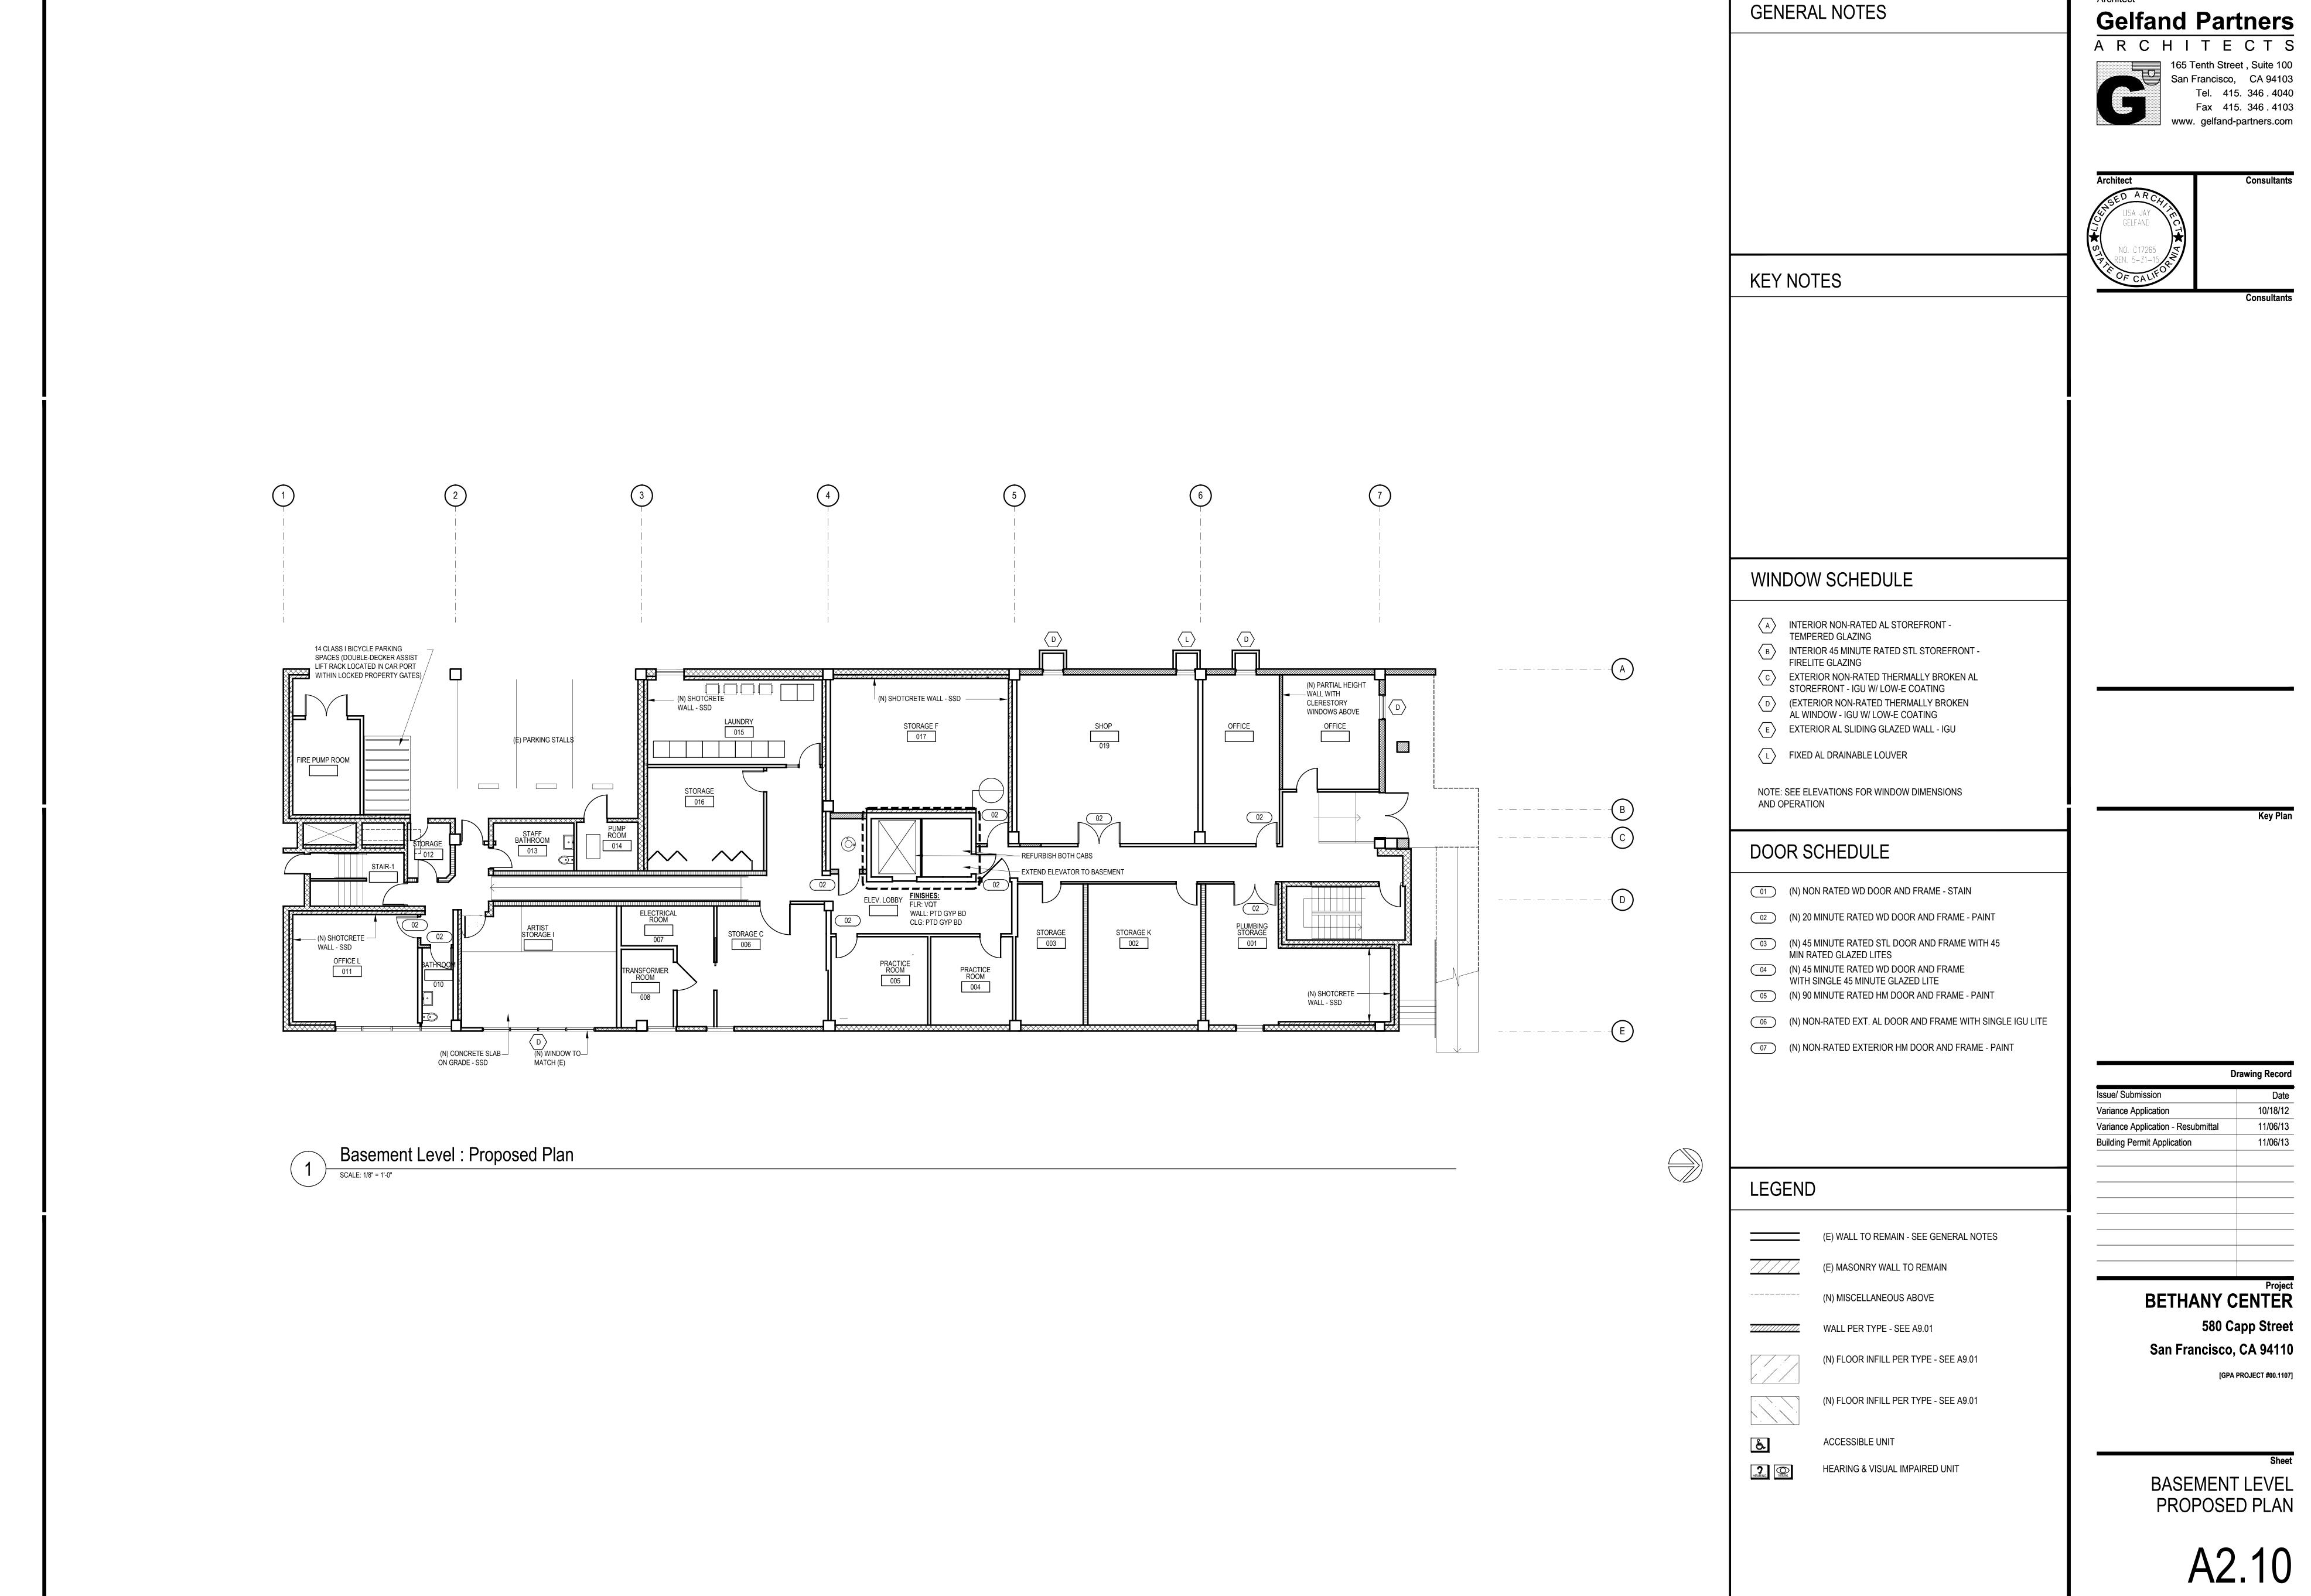


Gelfand Partners

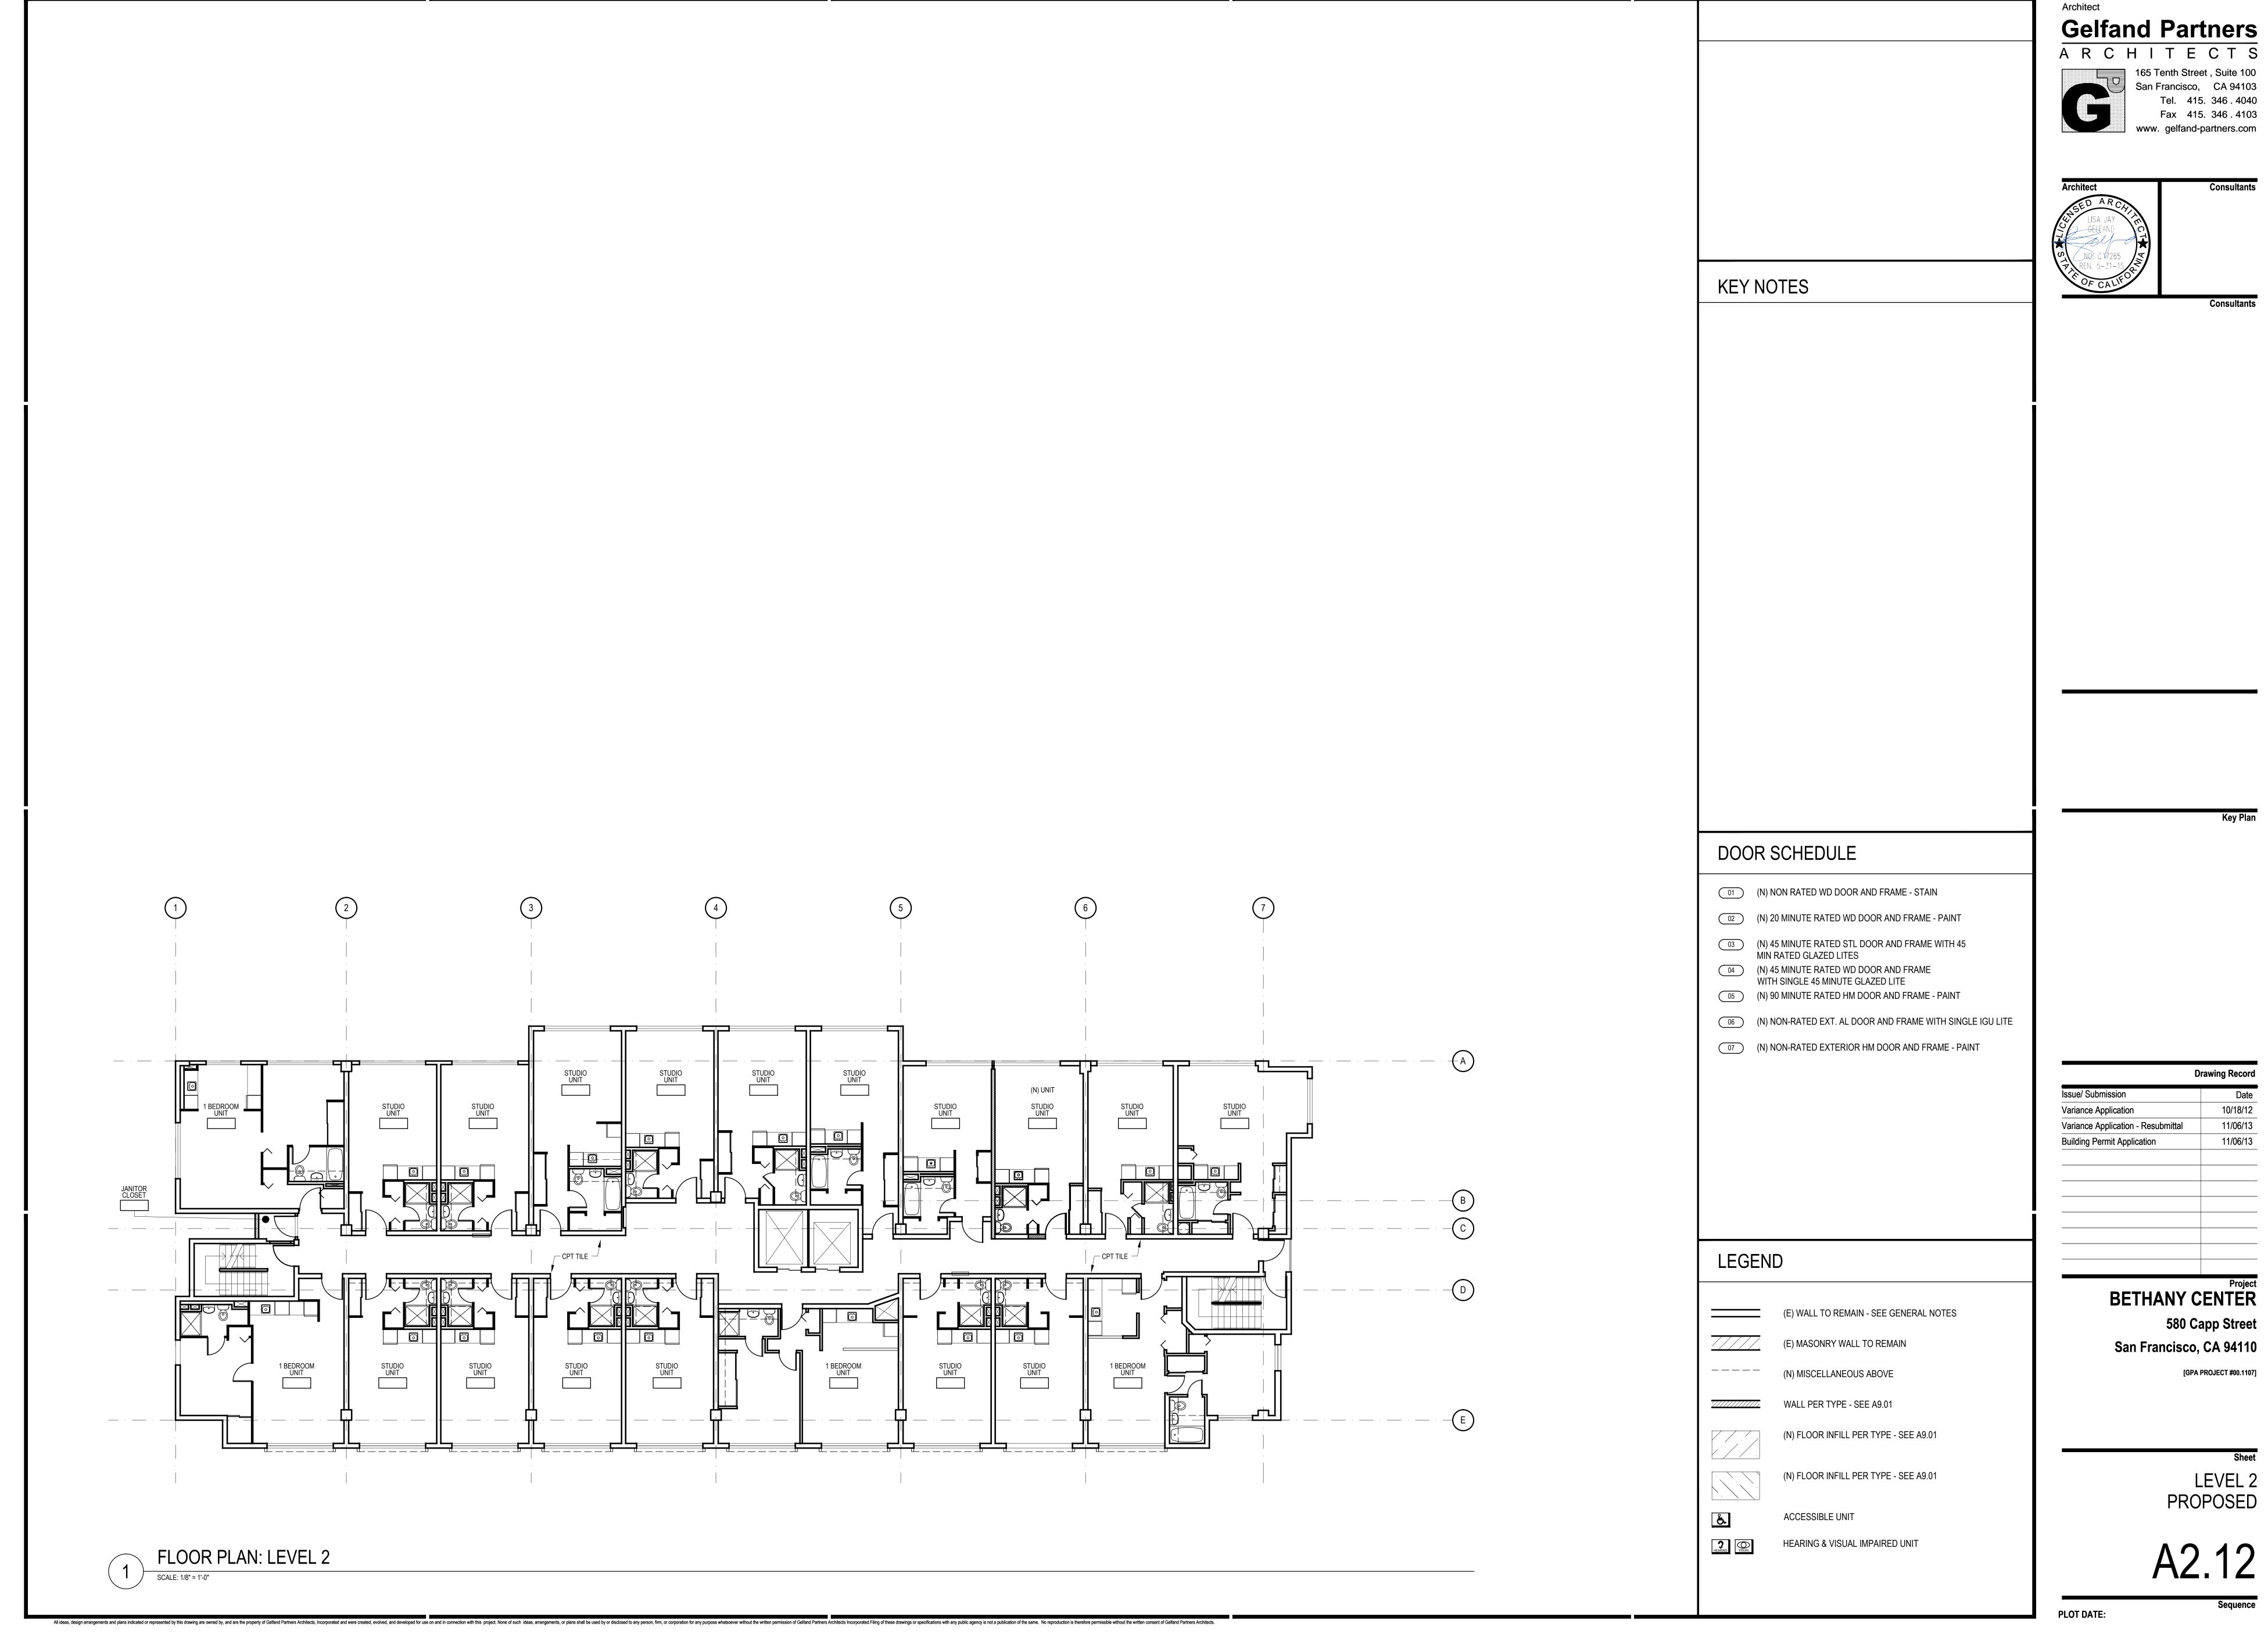

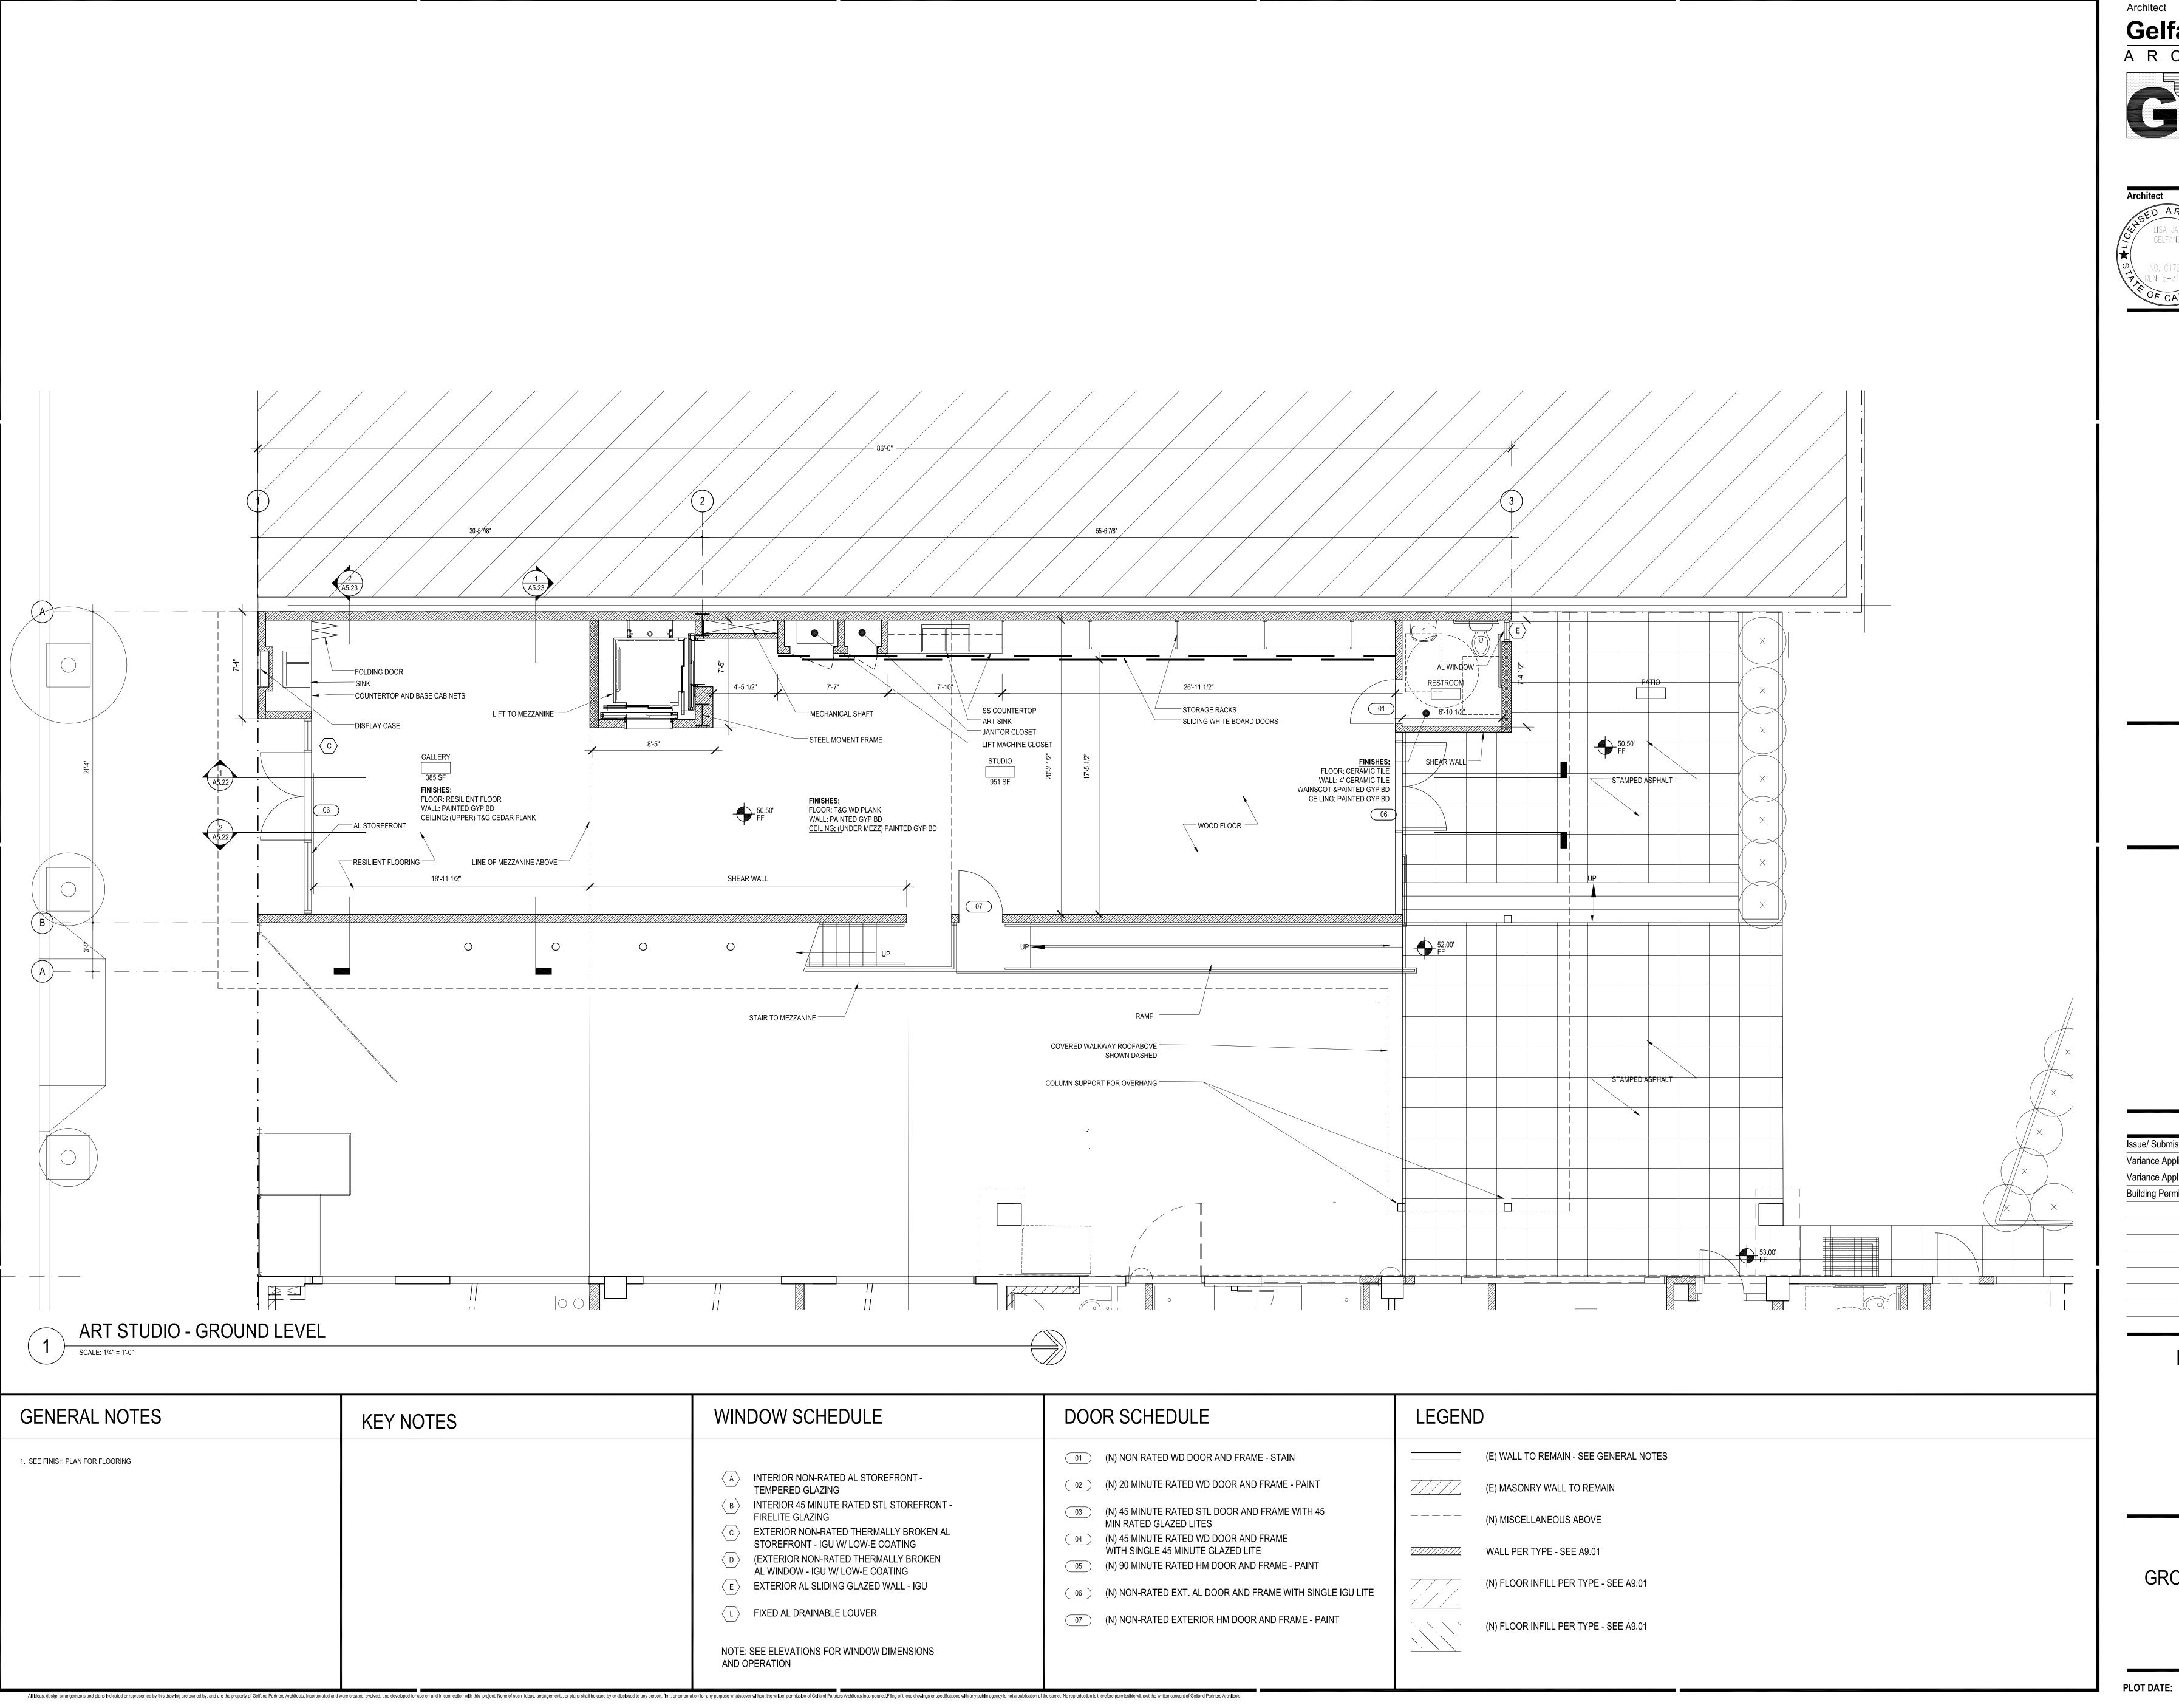

Gelfand Partners



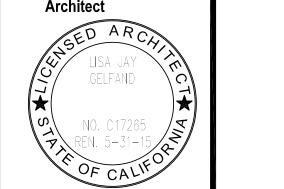


	Drawing Record	
Issue/ Submission	Date	
Variance Application	10/18/12	
Variance Application - Resubmittal	11/06/13	
Building Permit Application	11/06/13	

BETHANY CENTER 580 Capp Street San Francisco, CA 94110


PROPOSED GROUND FLOOR PLAN

ART STUDIO

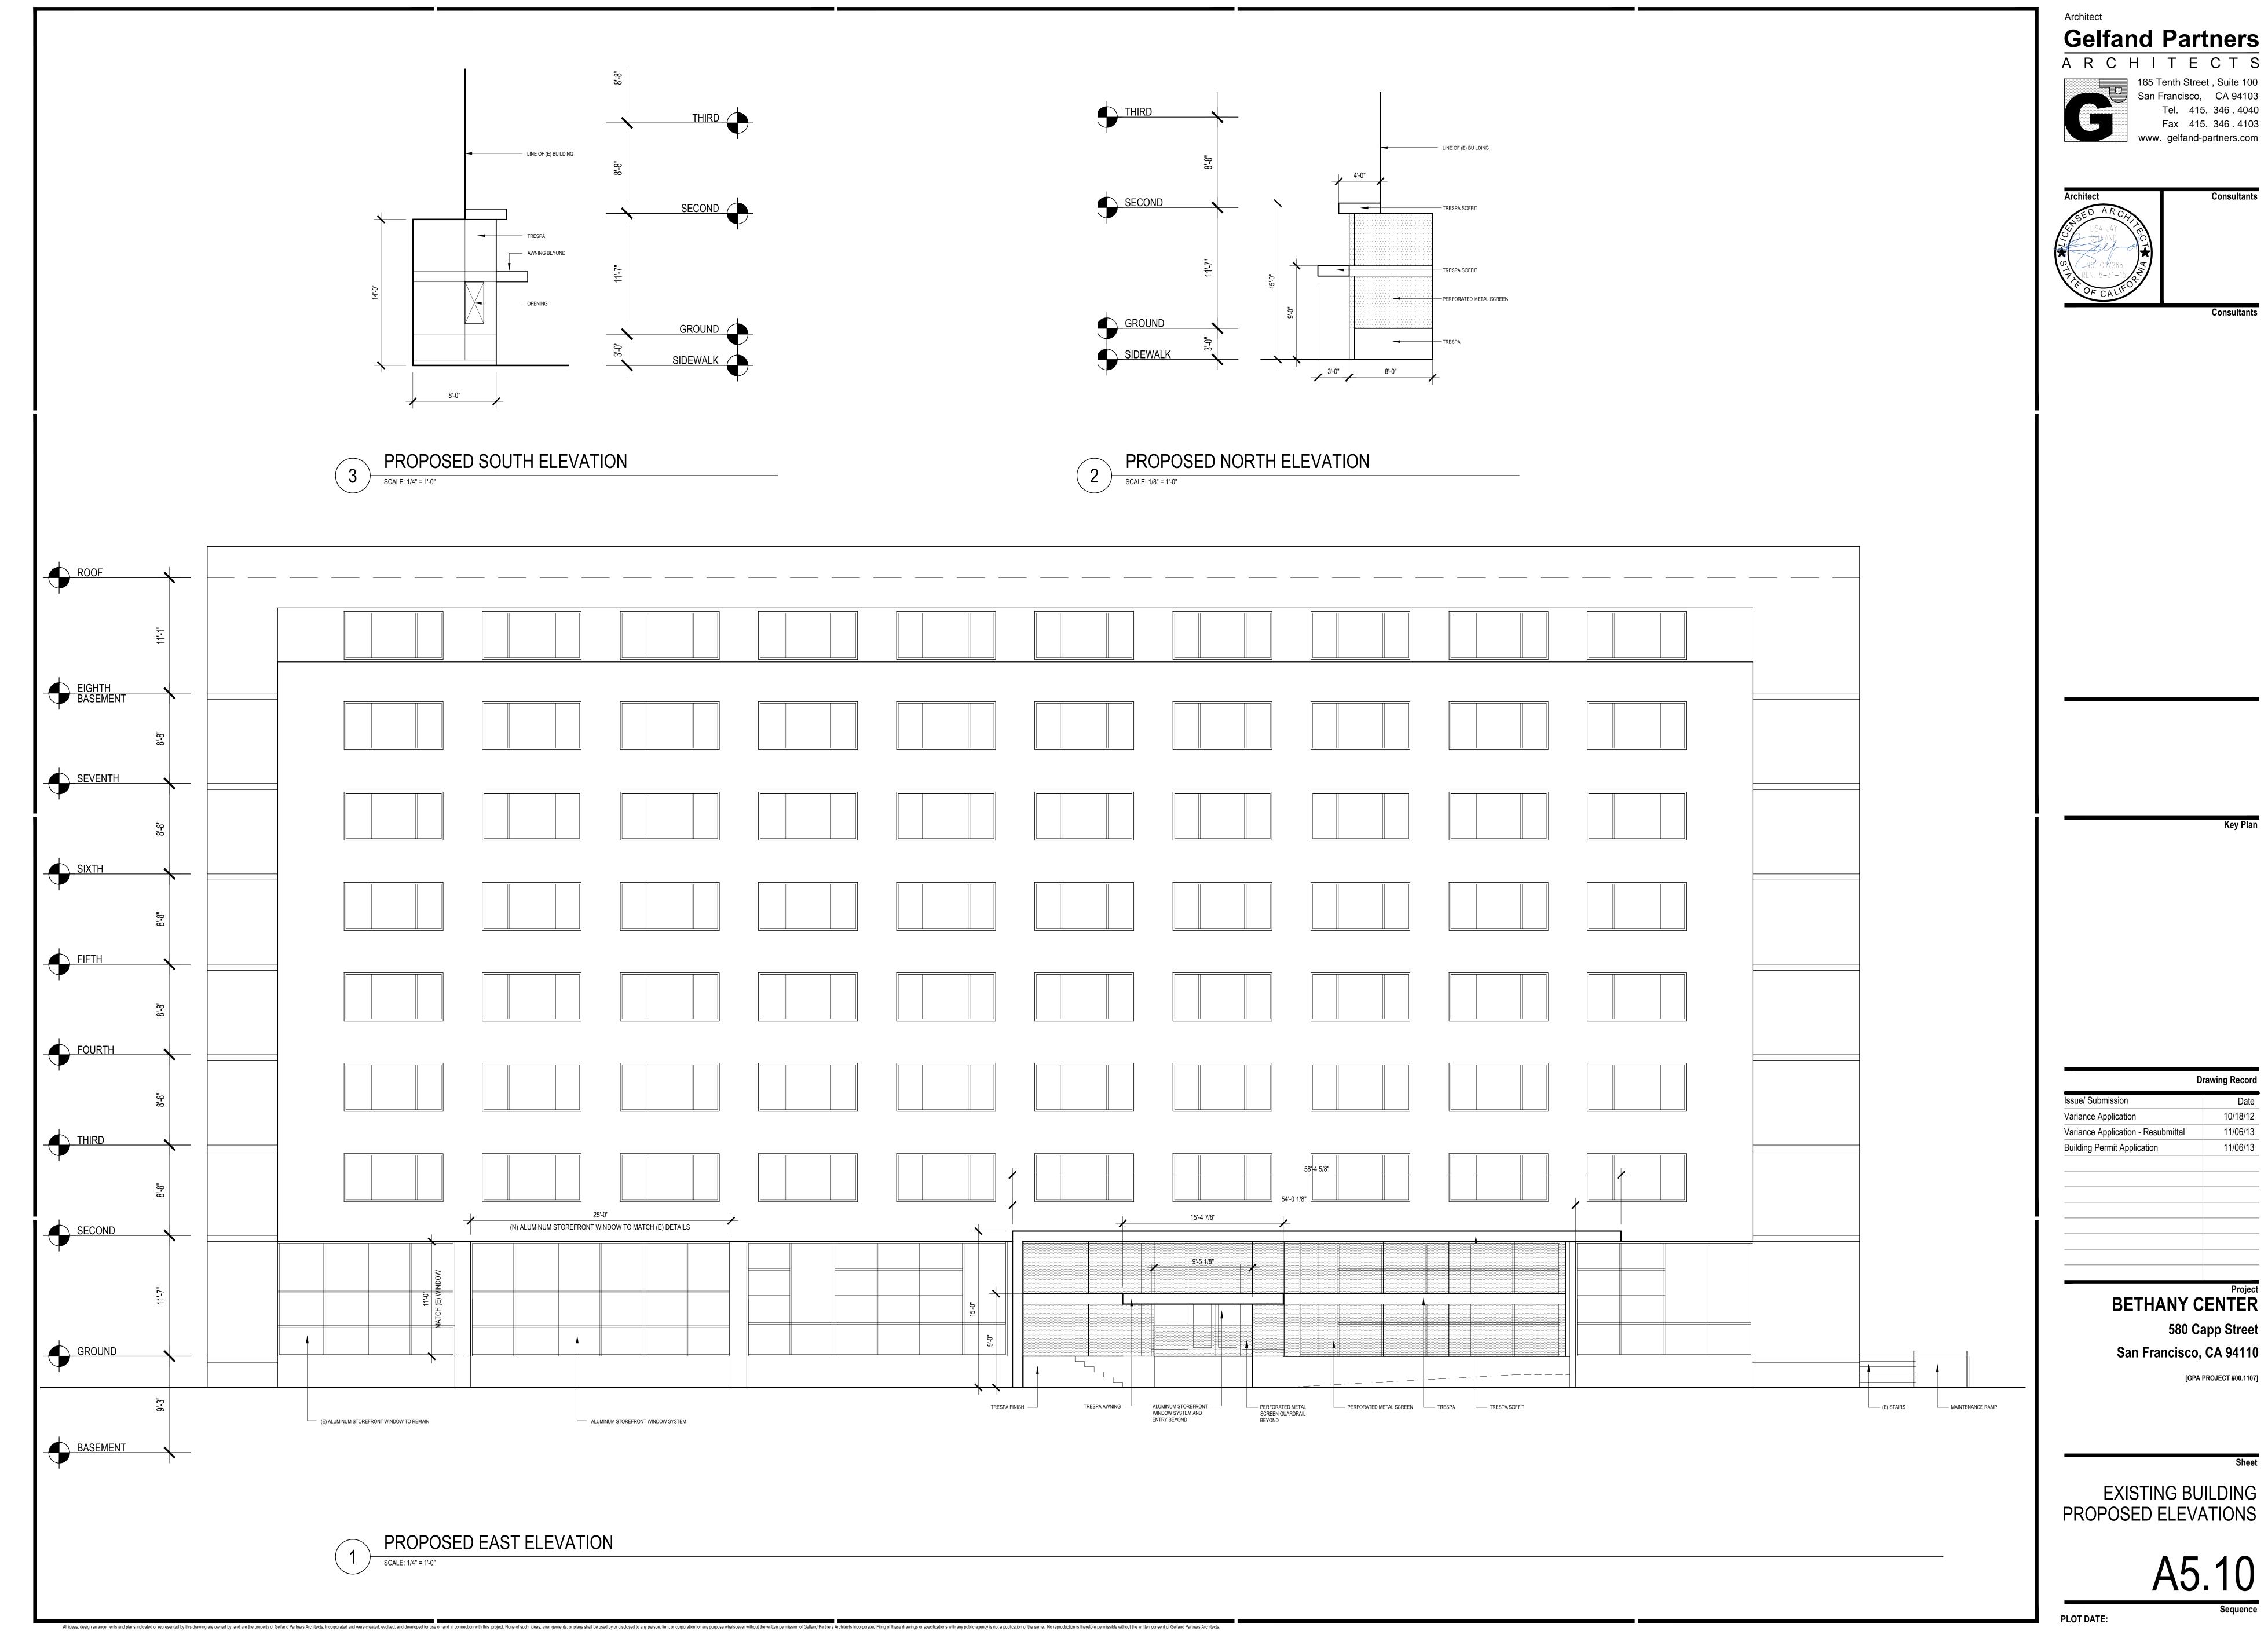

Drawing Record 10/18/12 11/06/13

EXISTING BUILDING

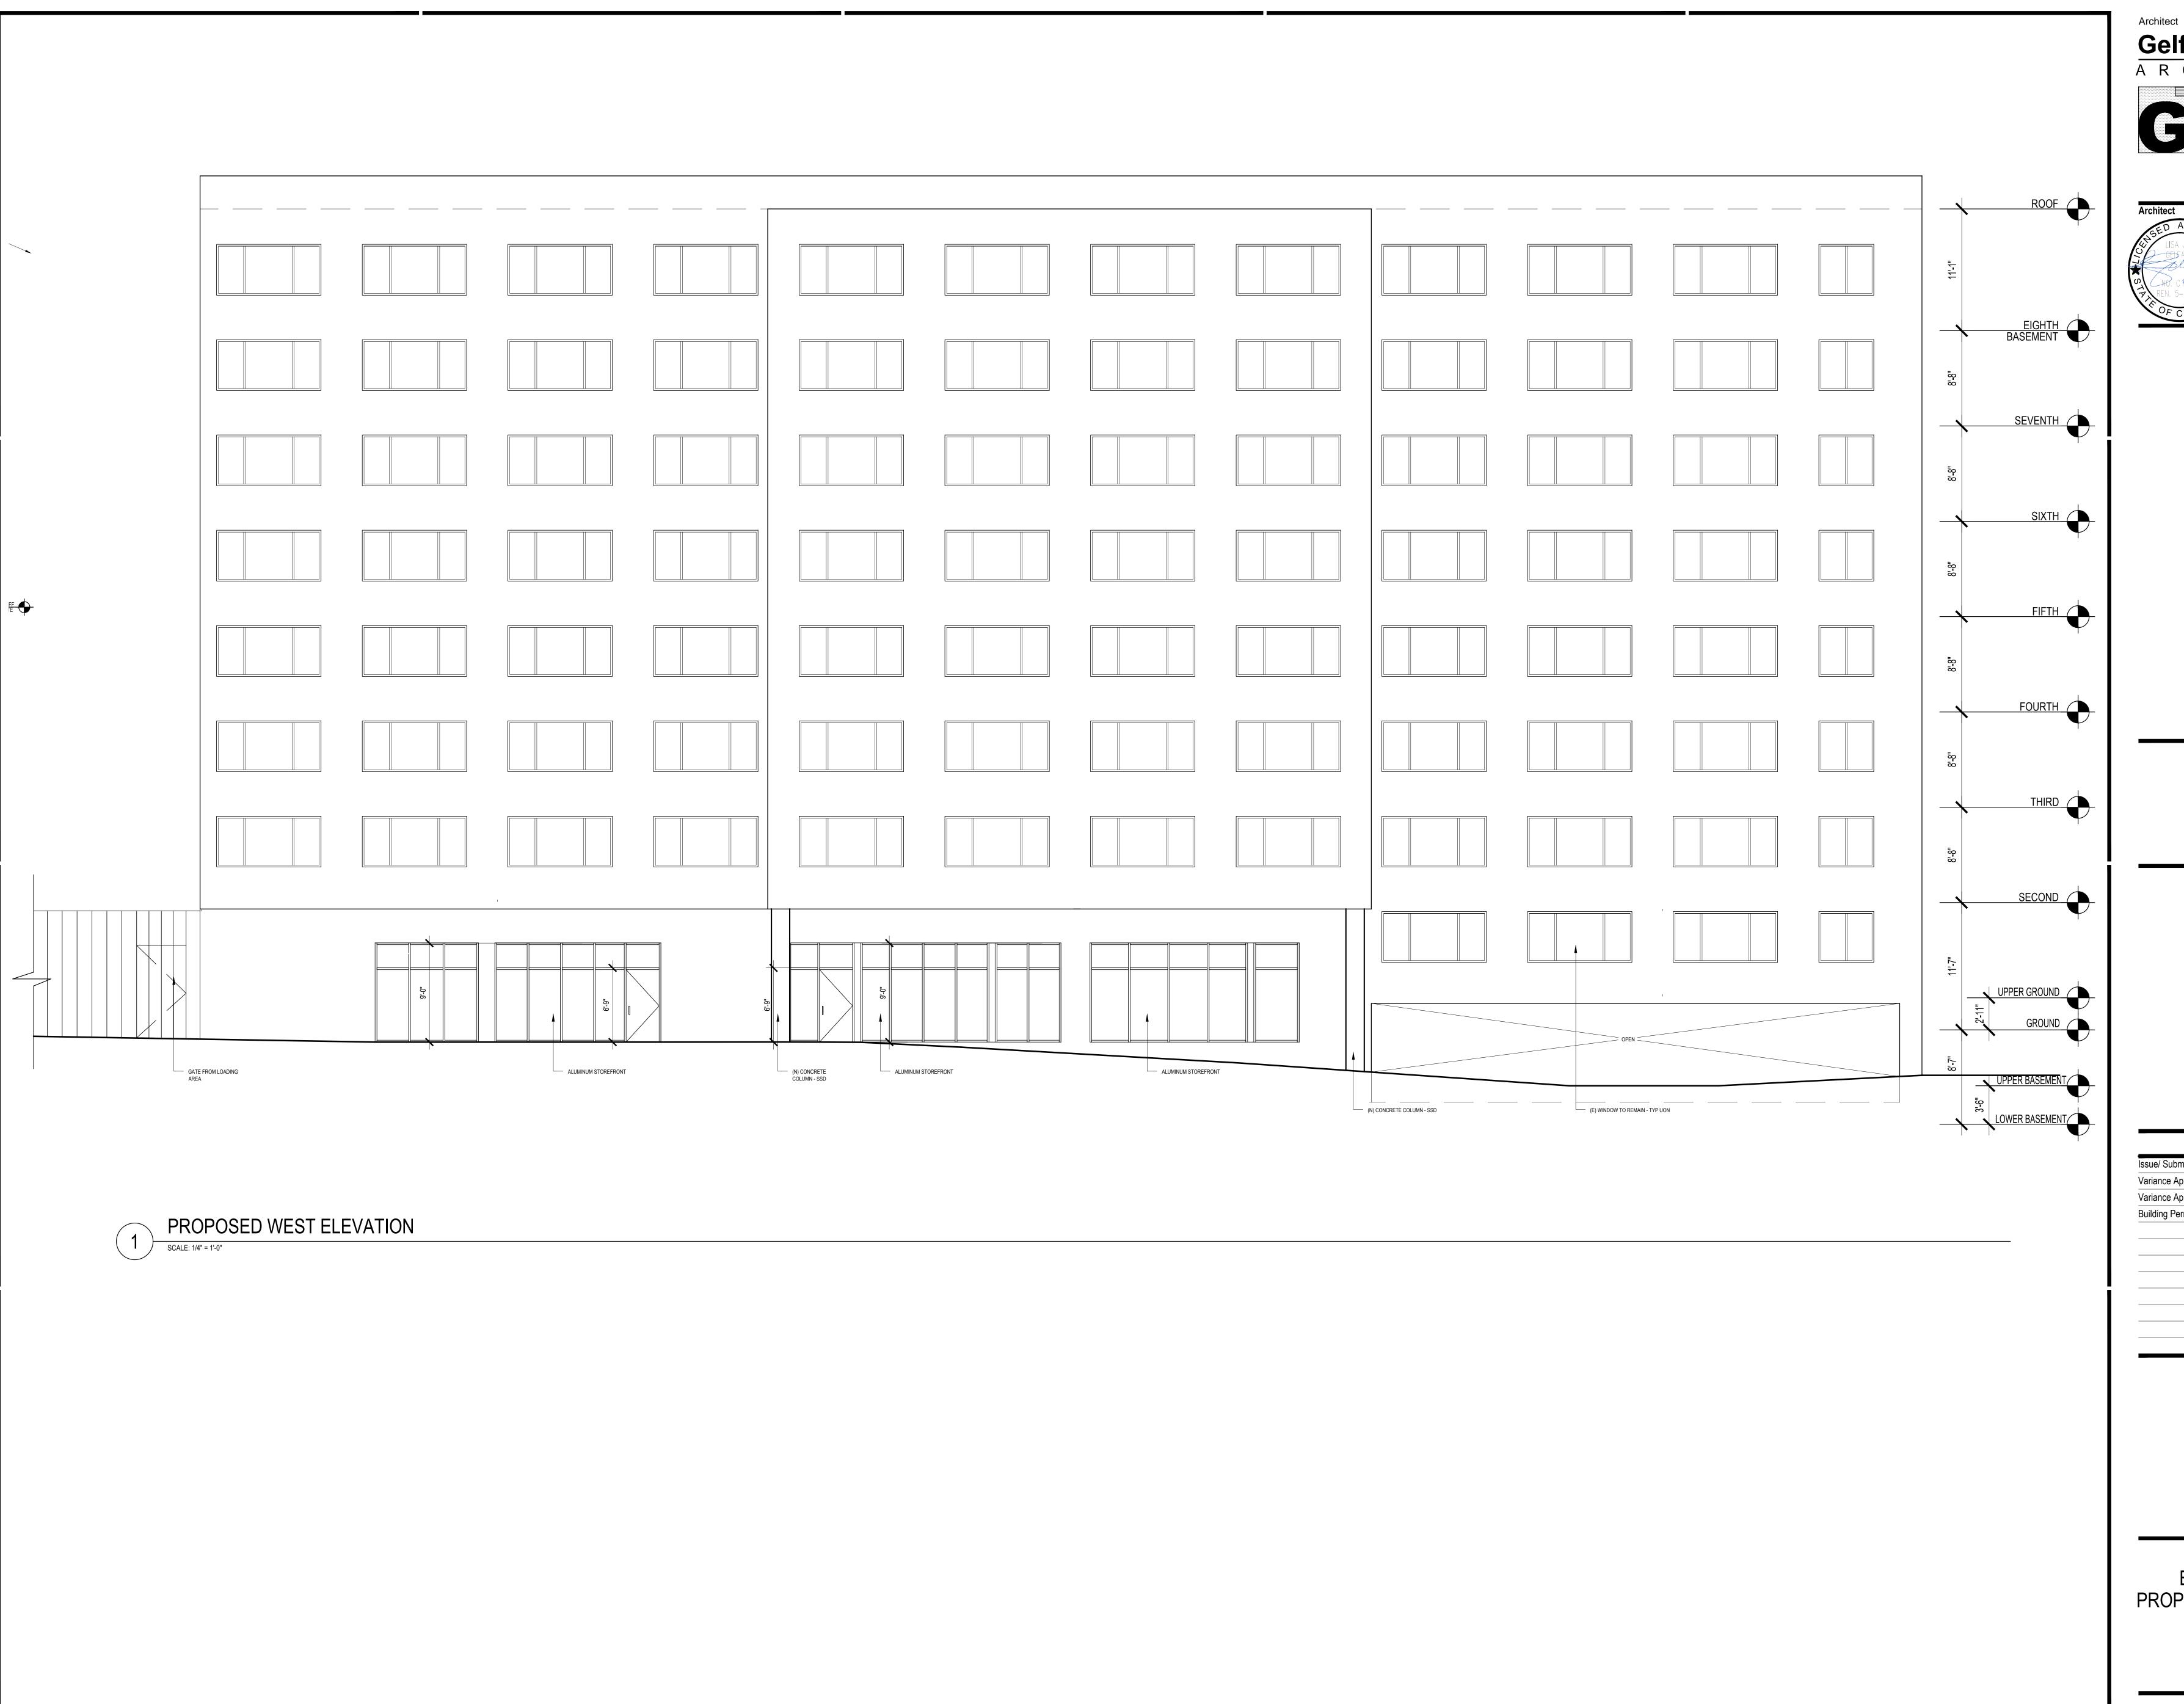

Architect

Gelfand Partners

165 Tenth Street , Su San Francisco, CA Tel. 415. 346 Fax 415. 346 www. gelfand-partne

Architect

Consultants

LISA JAY

GELSAND

ARCA

LISA JAY

GELSAND

OF CALIFO

Consultants

Key Plan

	Drawing Record
Issue/ Submission	Date
Variance Application	10/18/12
Variance Application - Resubmittal	11/06/13
Building Permit Application	11/06/13

BETHANY CENTER

580 Capp Street
San Francisco, CA 94110


[GPA PROJECT #00.1107]


10.711100_01 #001110

EXISTING BUILDING PROPOSED ELEVATIONS


A5.11

ΟΤ ΠΔΤΕ·

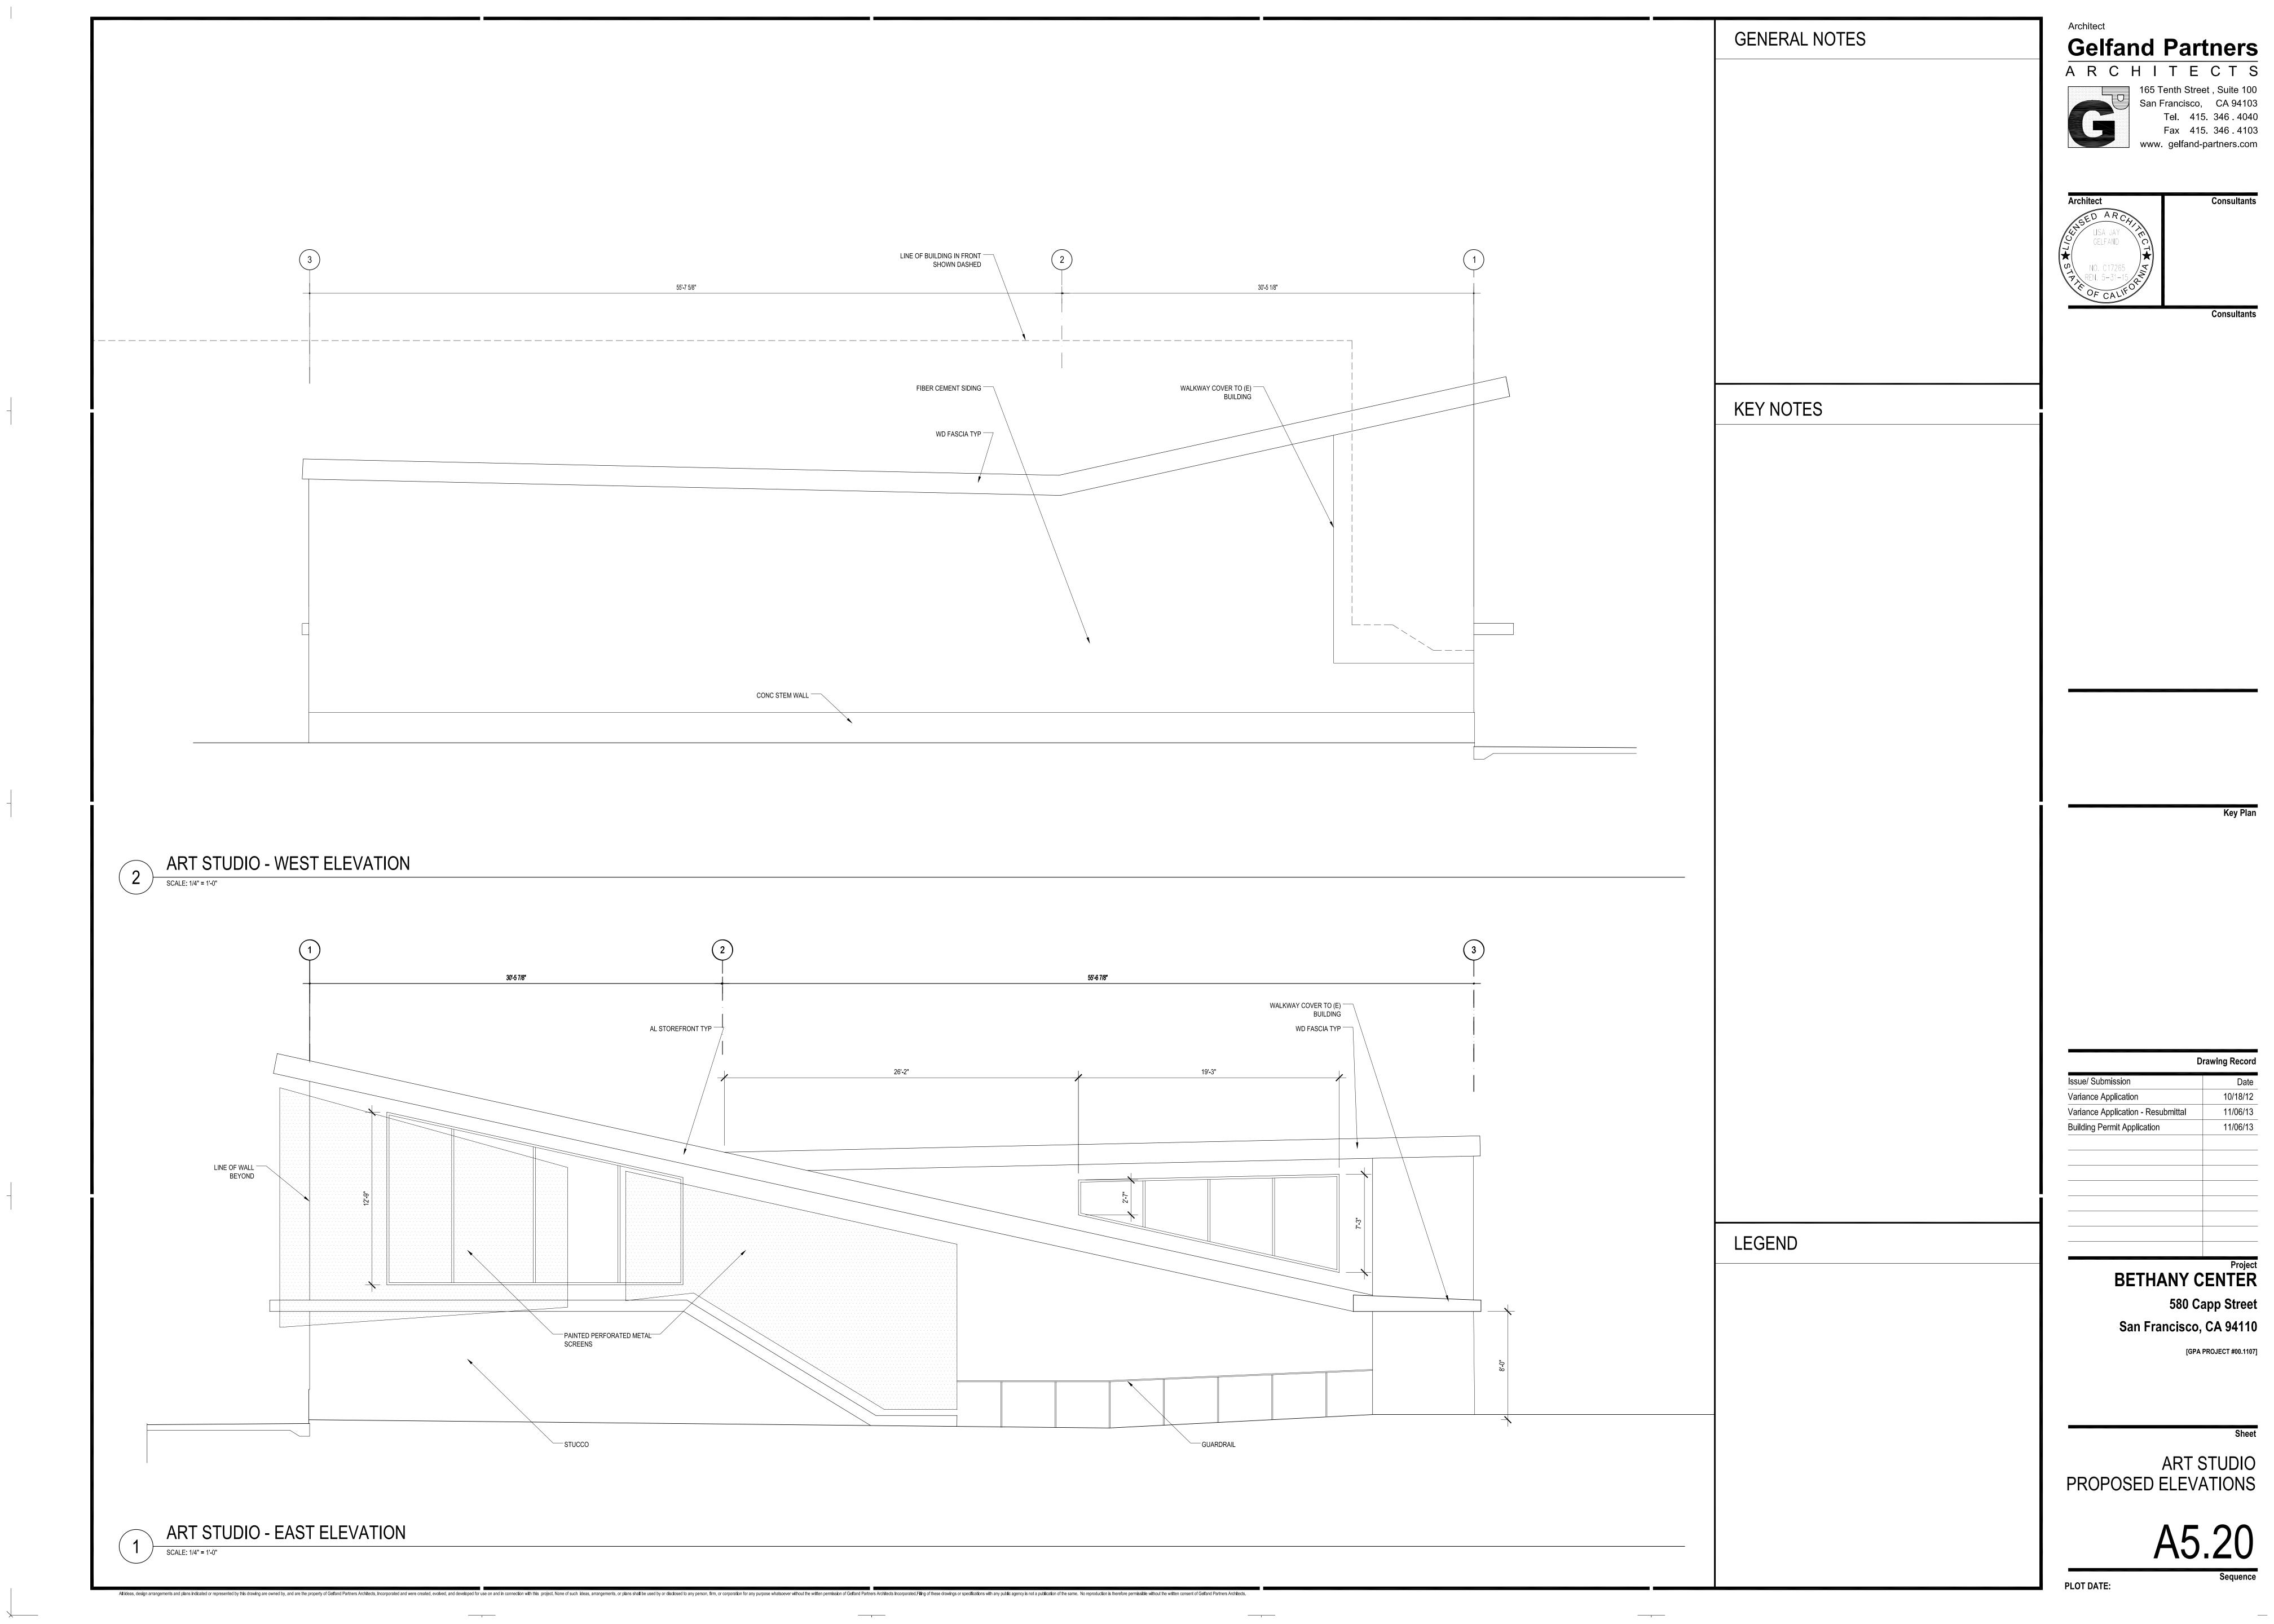

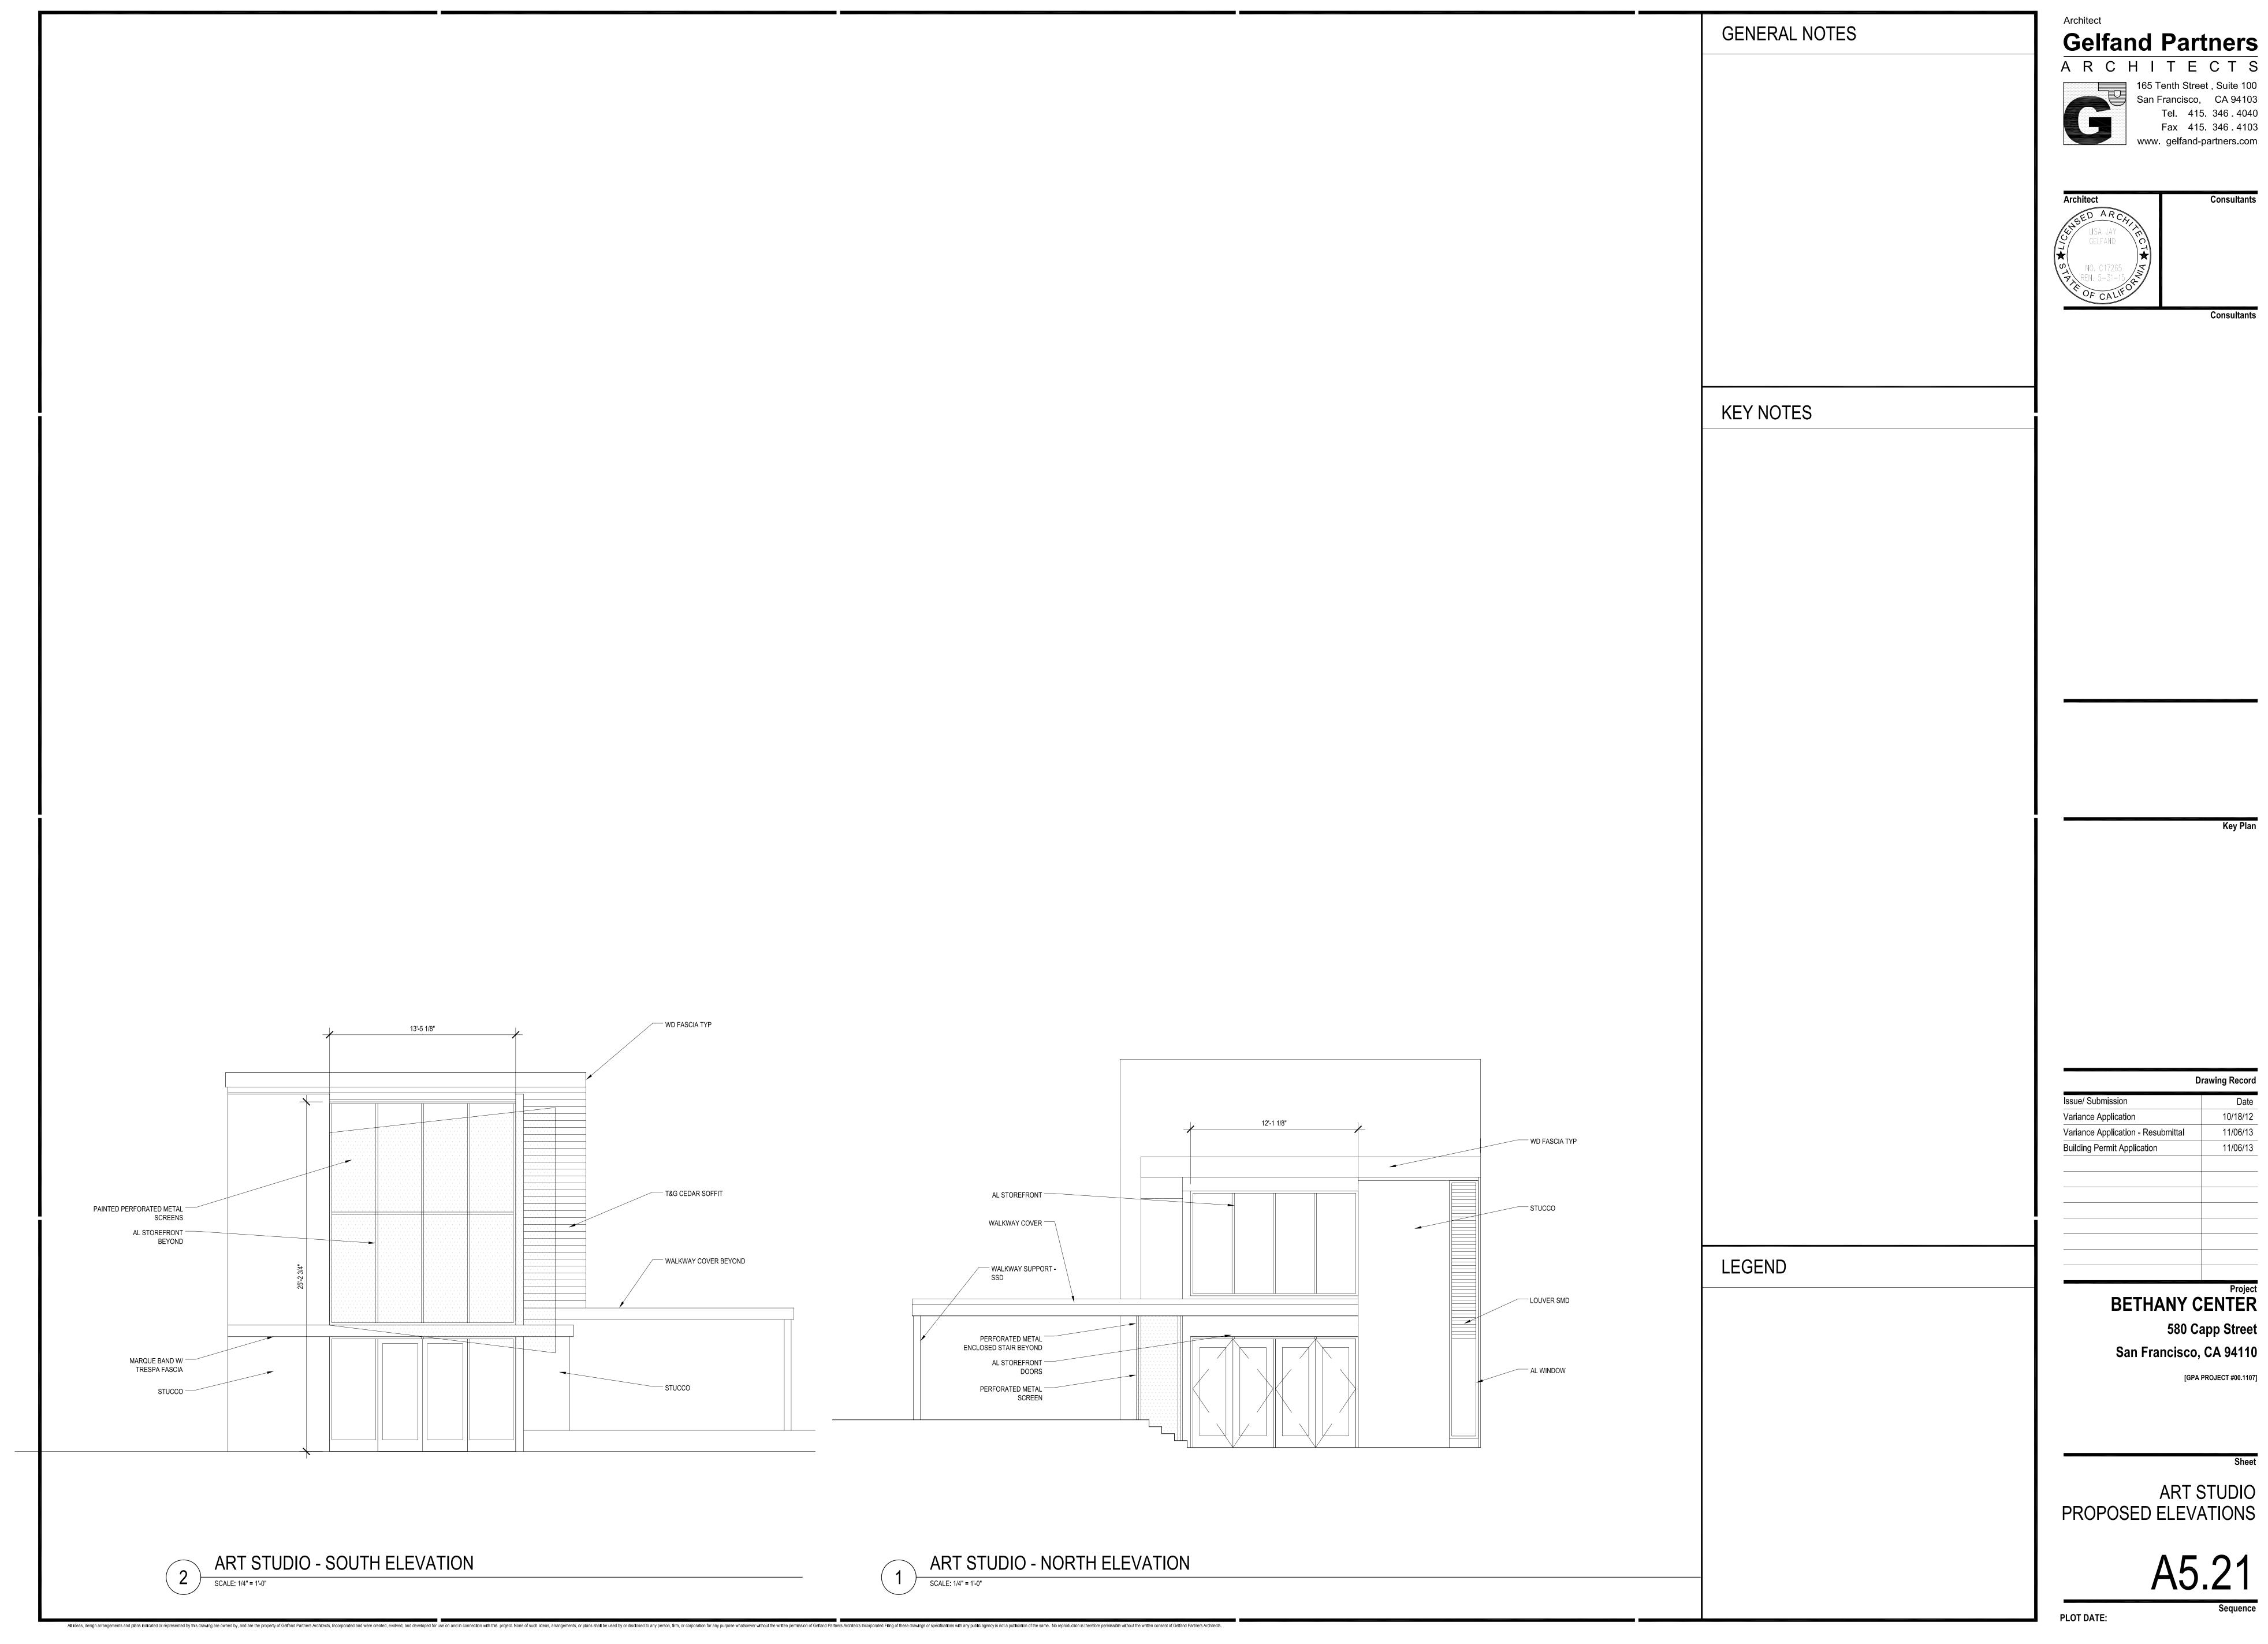

	Drawing Record
Issue/ Submission	Date
Variance Application	10/18/12
Variance Application - Resubmittal	11/06/13
Building Permit Application	11/06/13

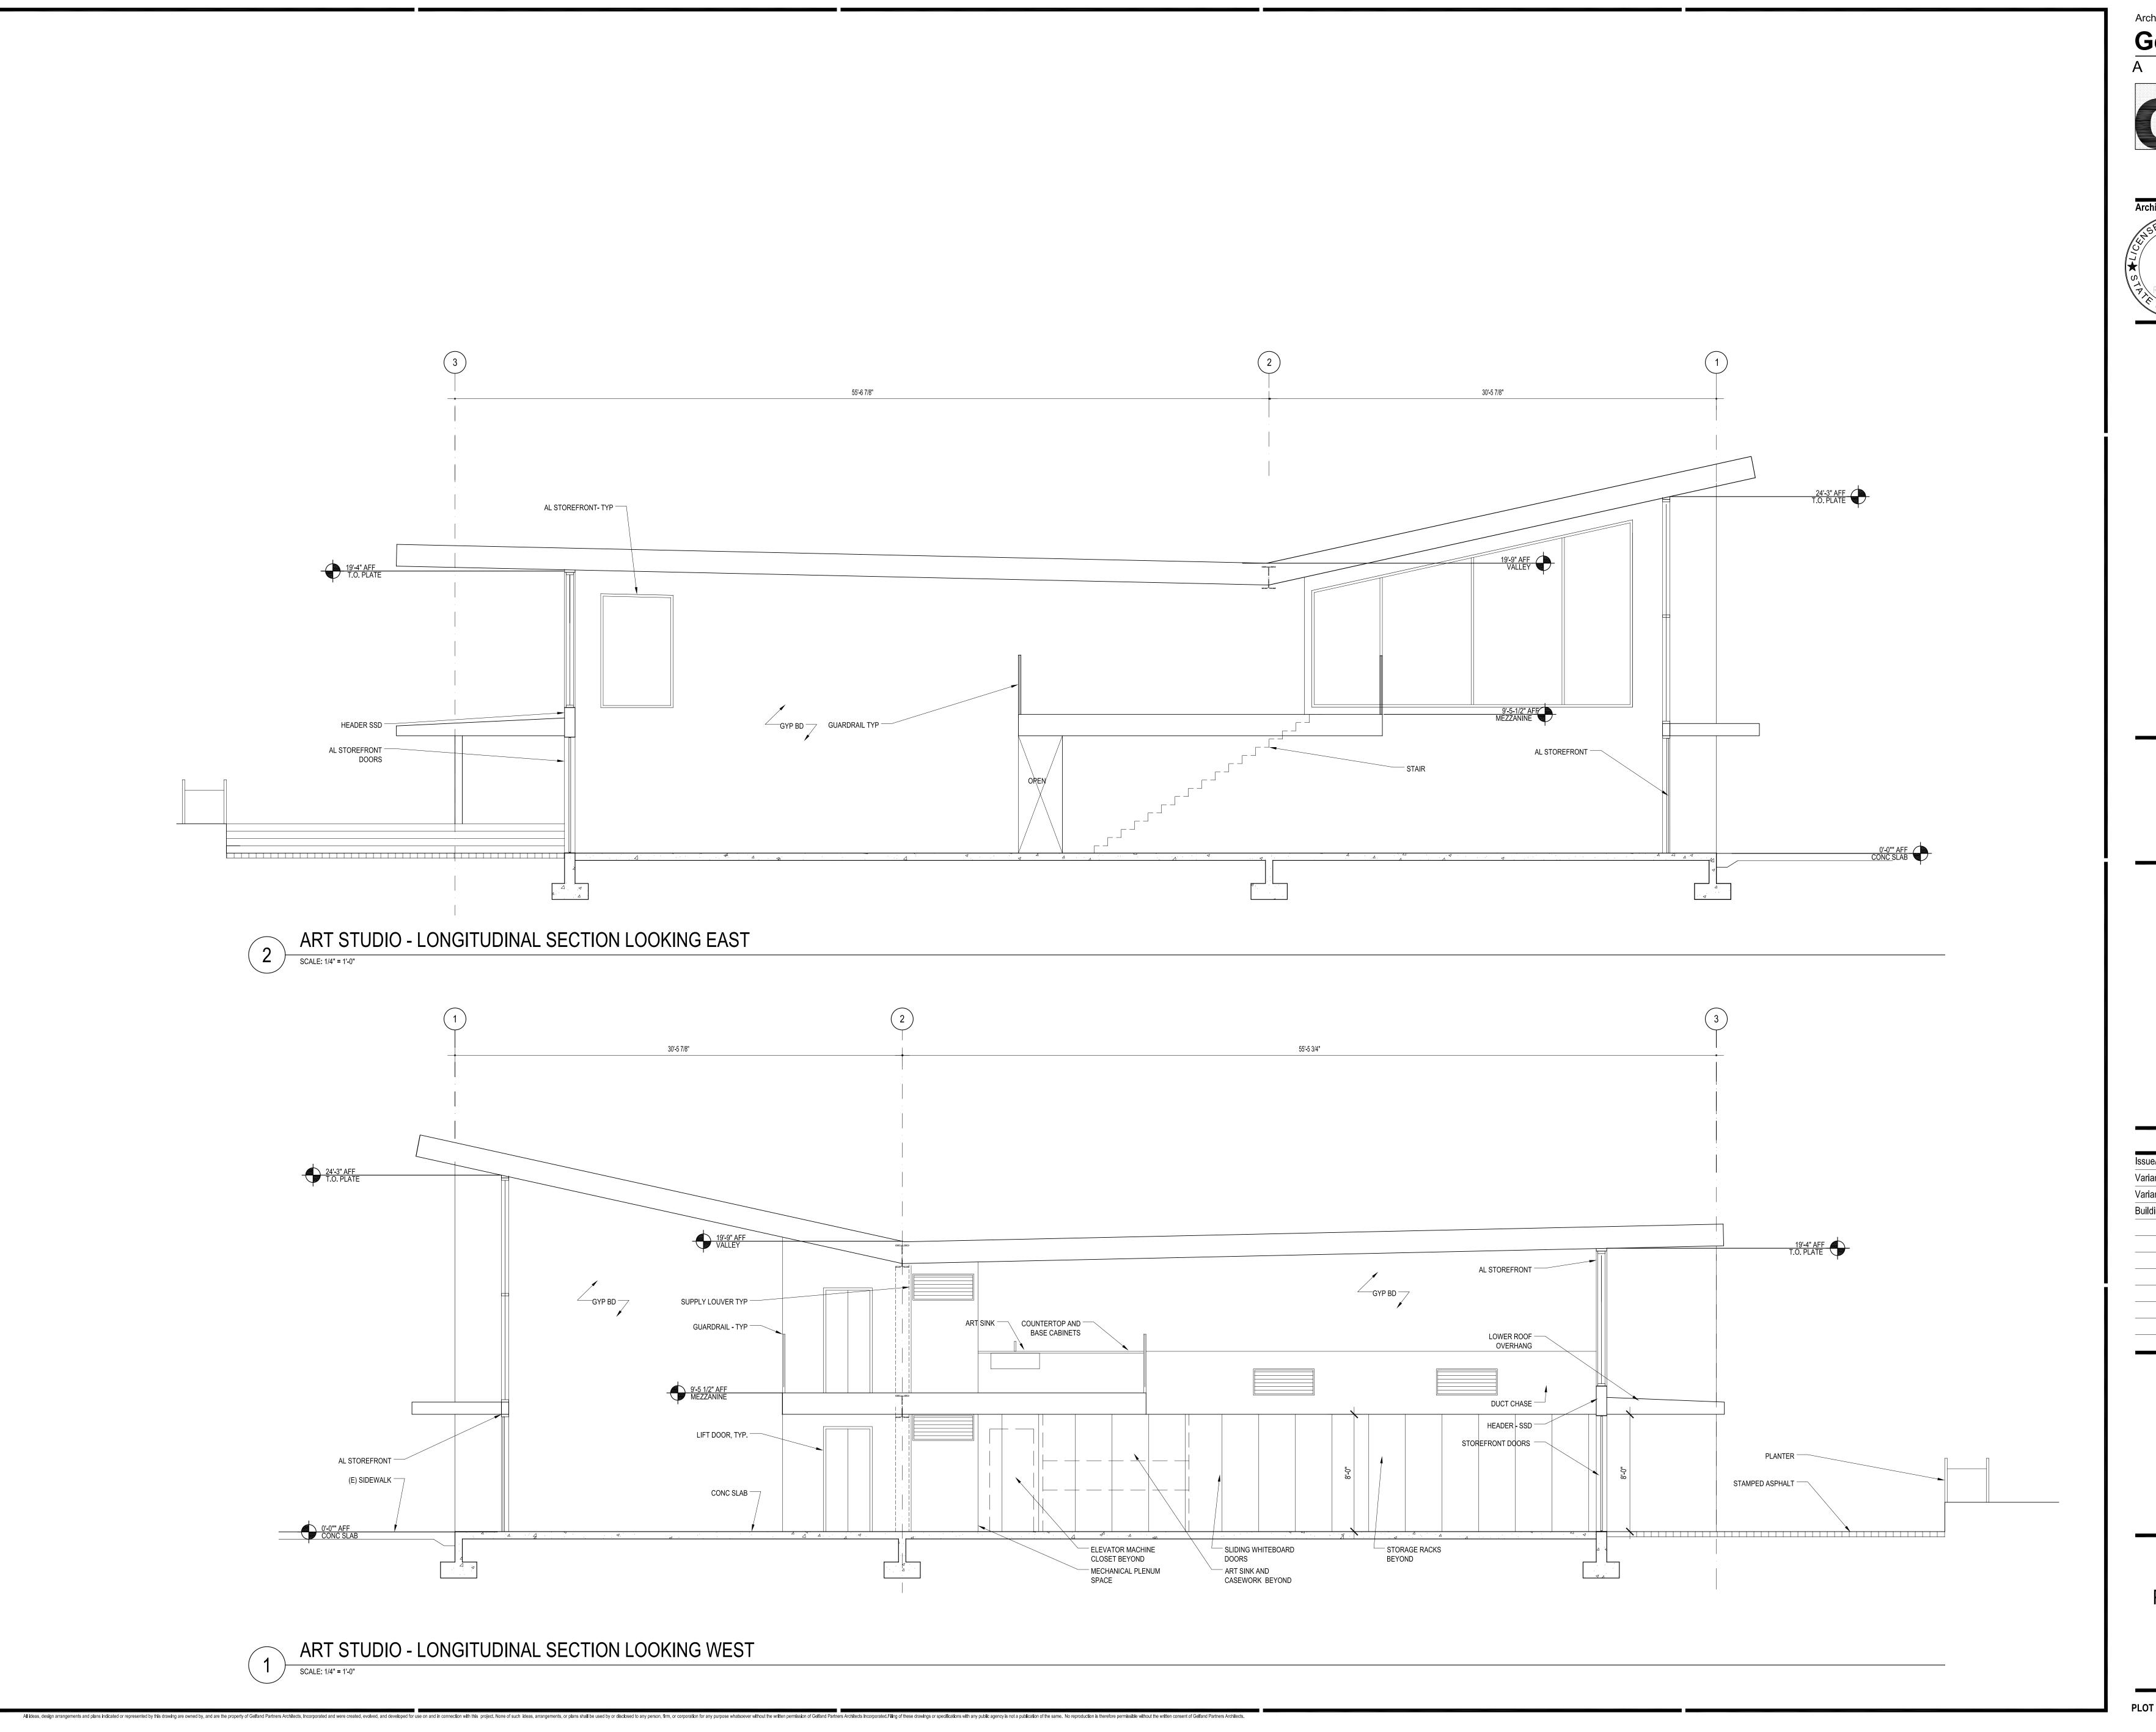

Gelfand Partners ARCHITECTS



	Drawing Record
Issue/ Submission	Date
Variance Application	10/18/12
Variance Application - Resubmittal	11/06/13
Building Permit Application	11/06/13

BETHANY CENTER 580 Capp Street San Francisco, CA 94110

ART STUDIO PROPOSED SECTIONS

