
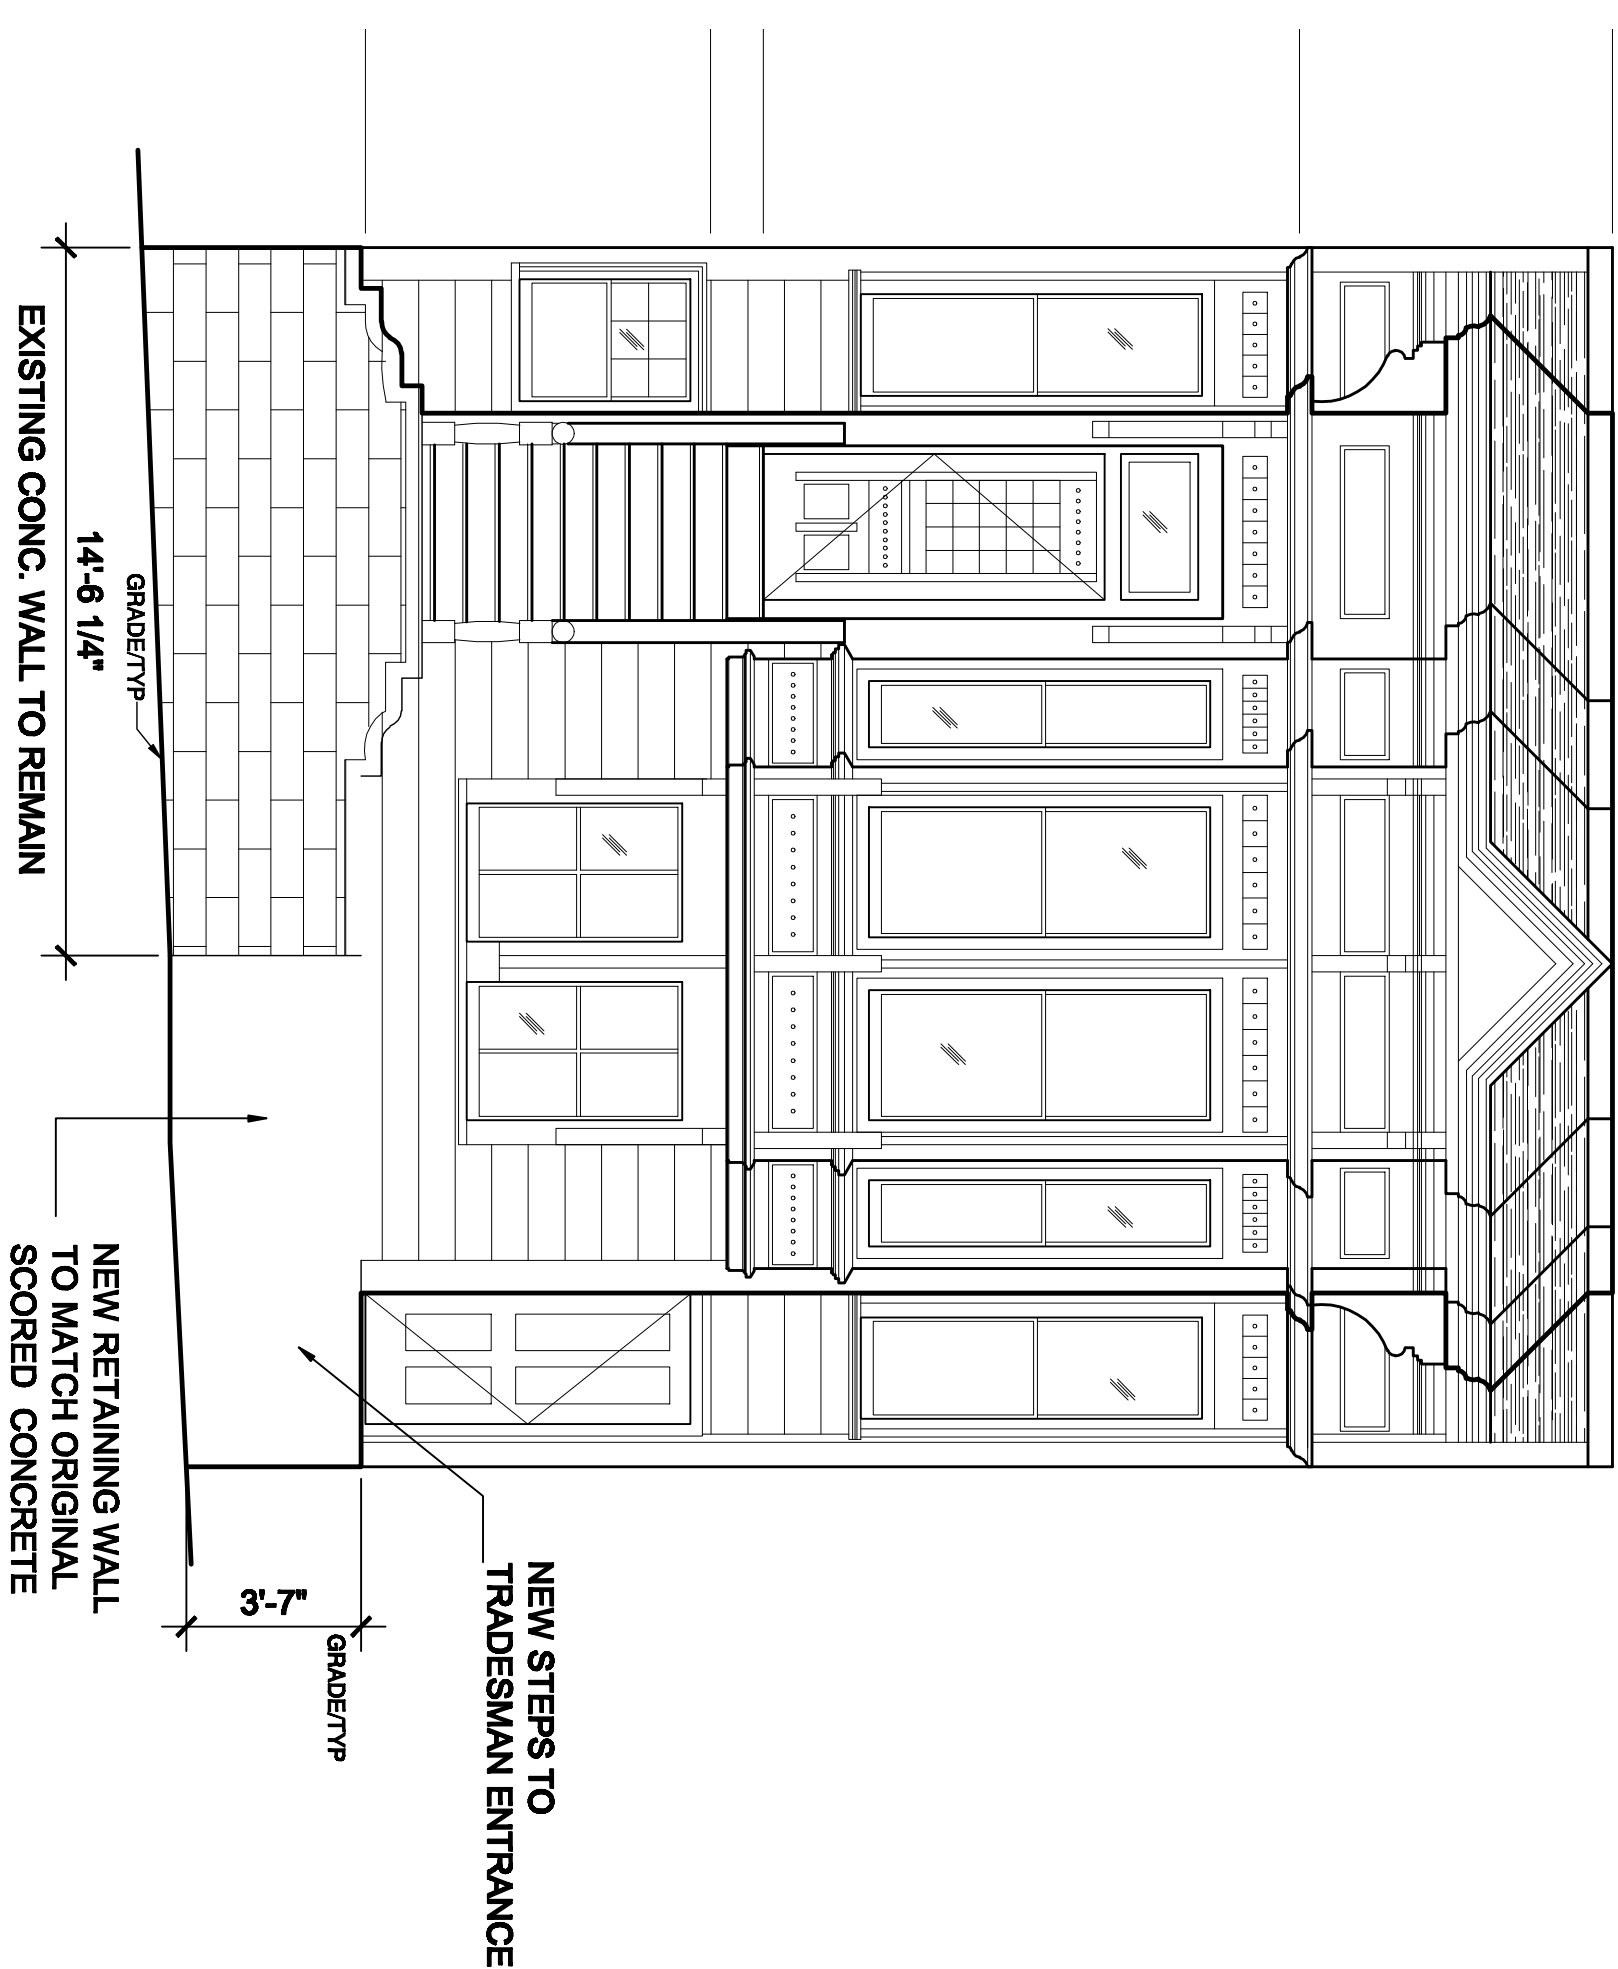
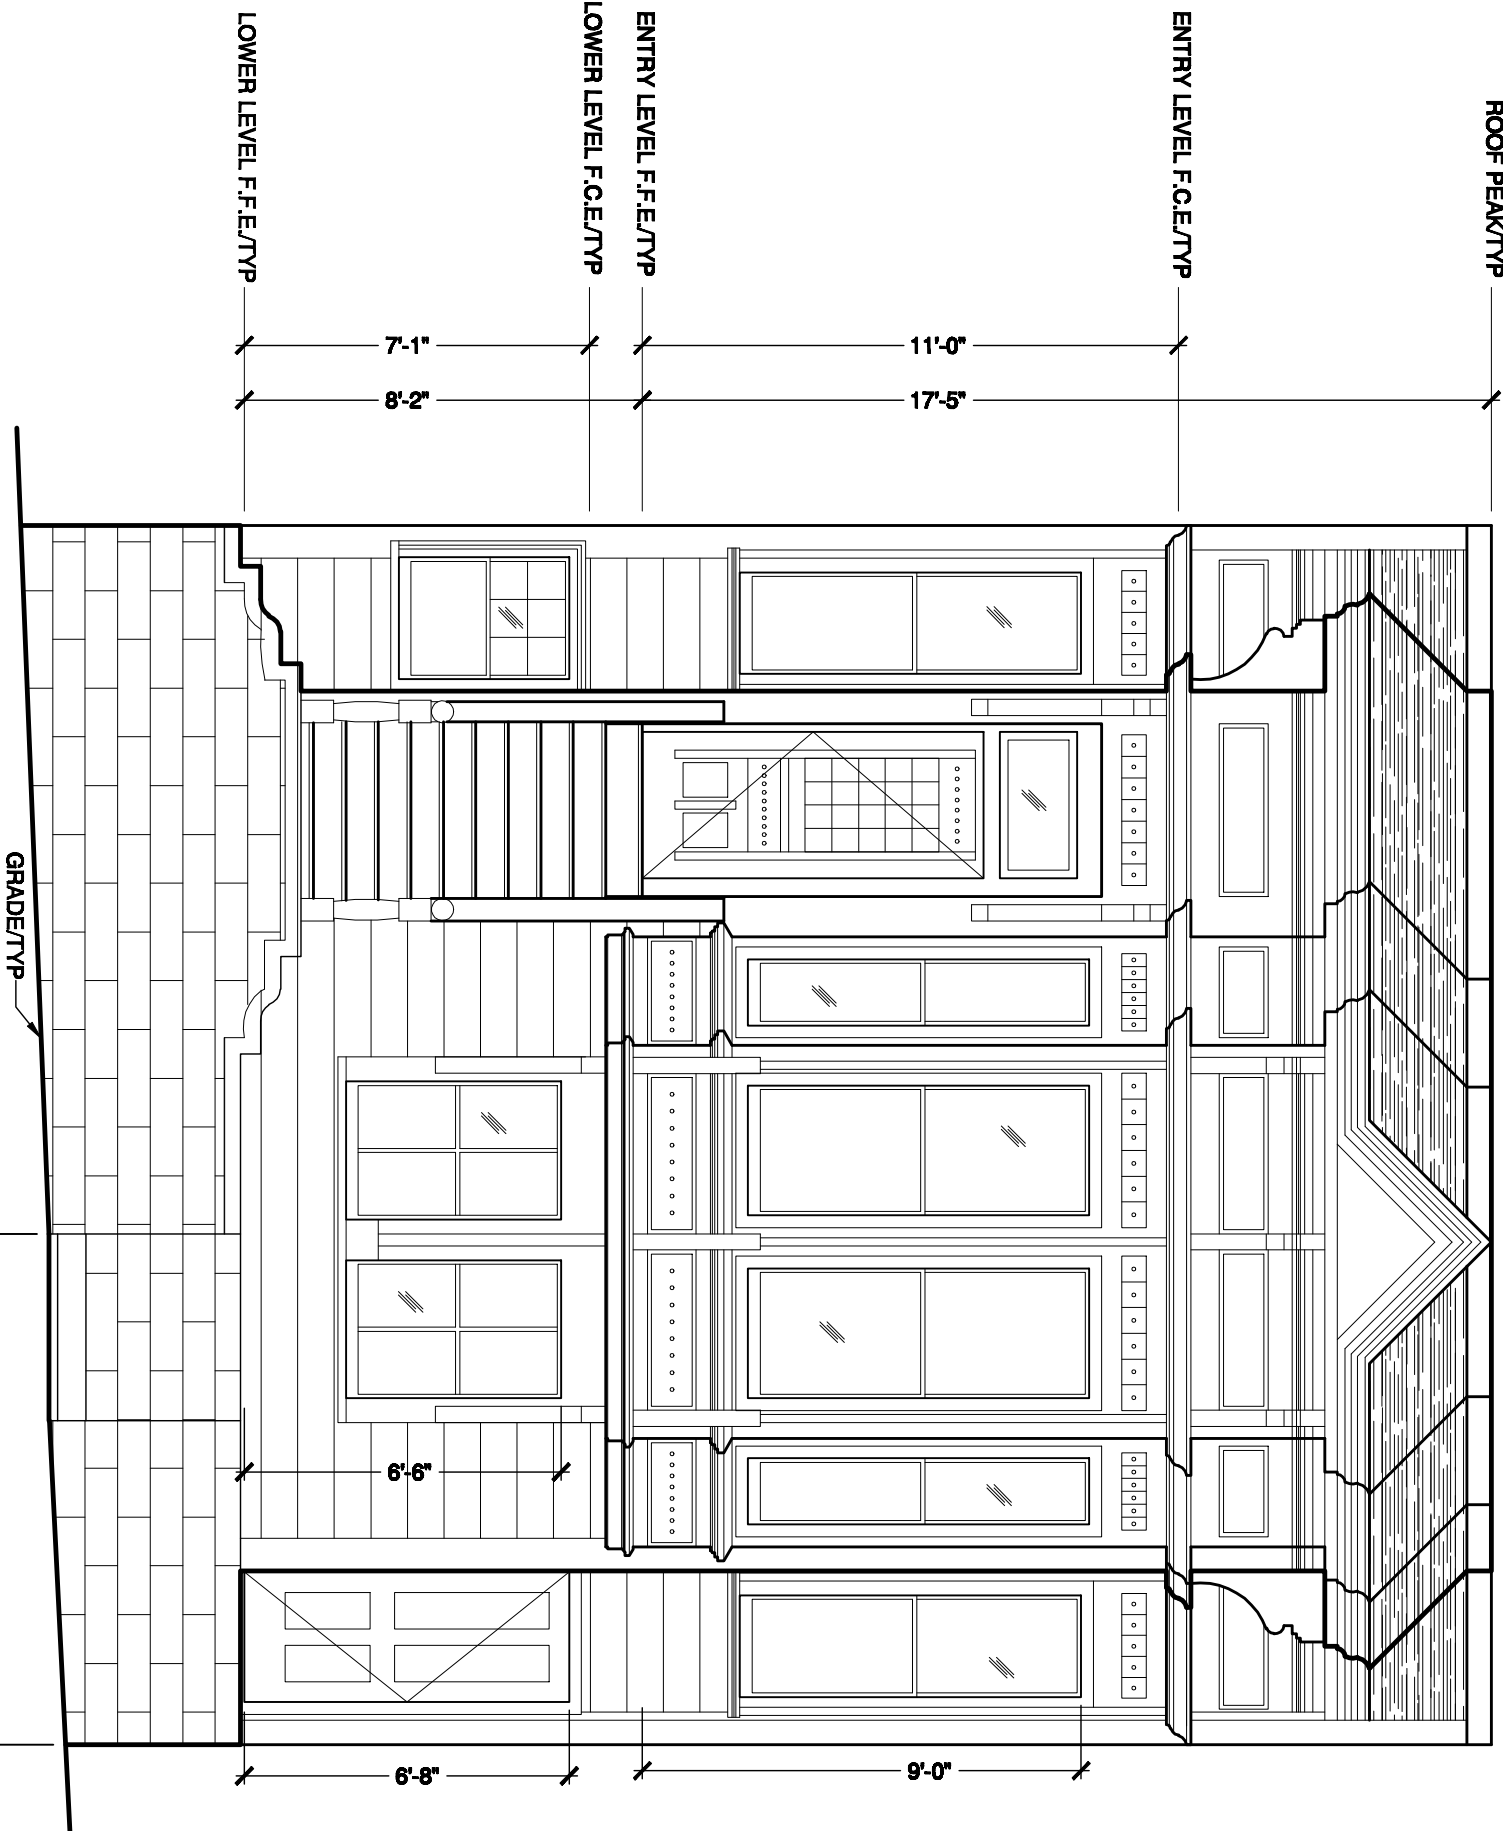
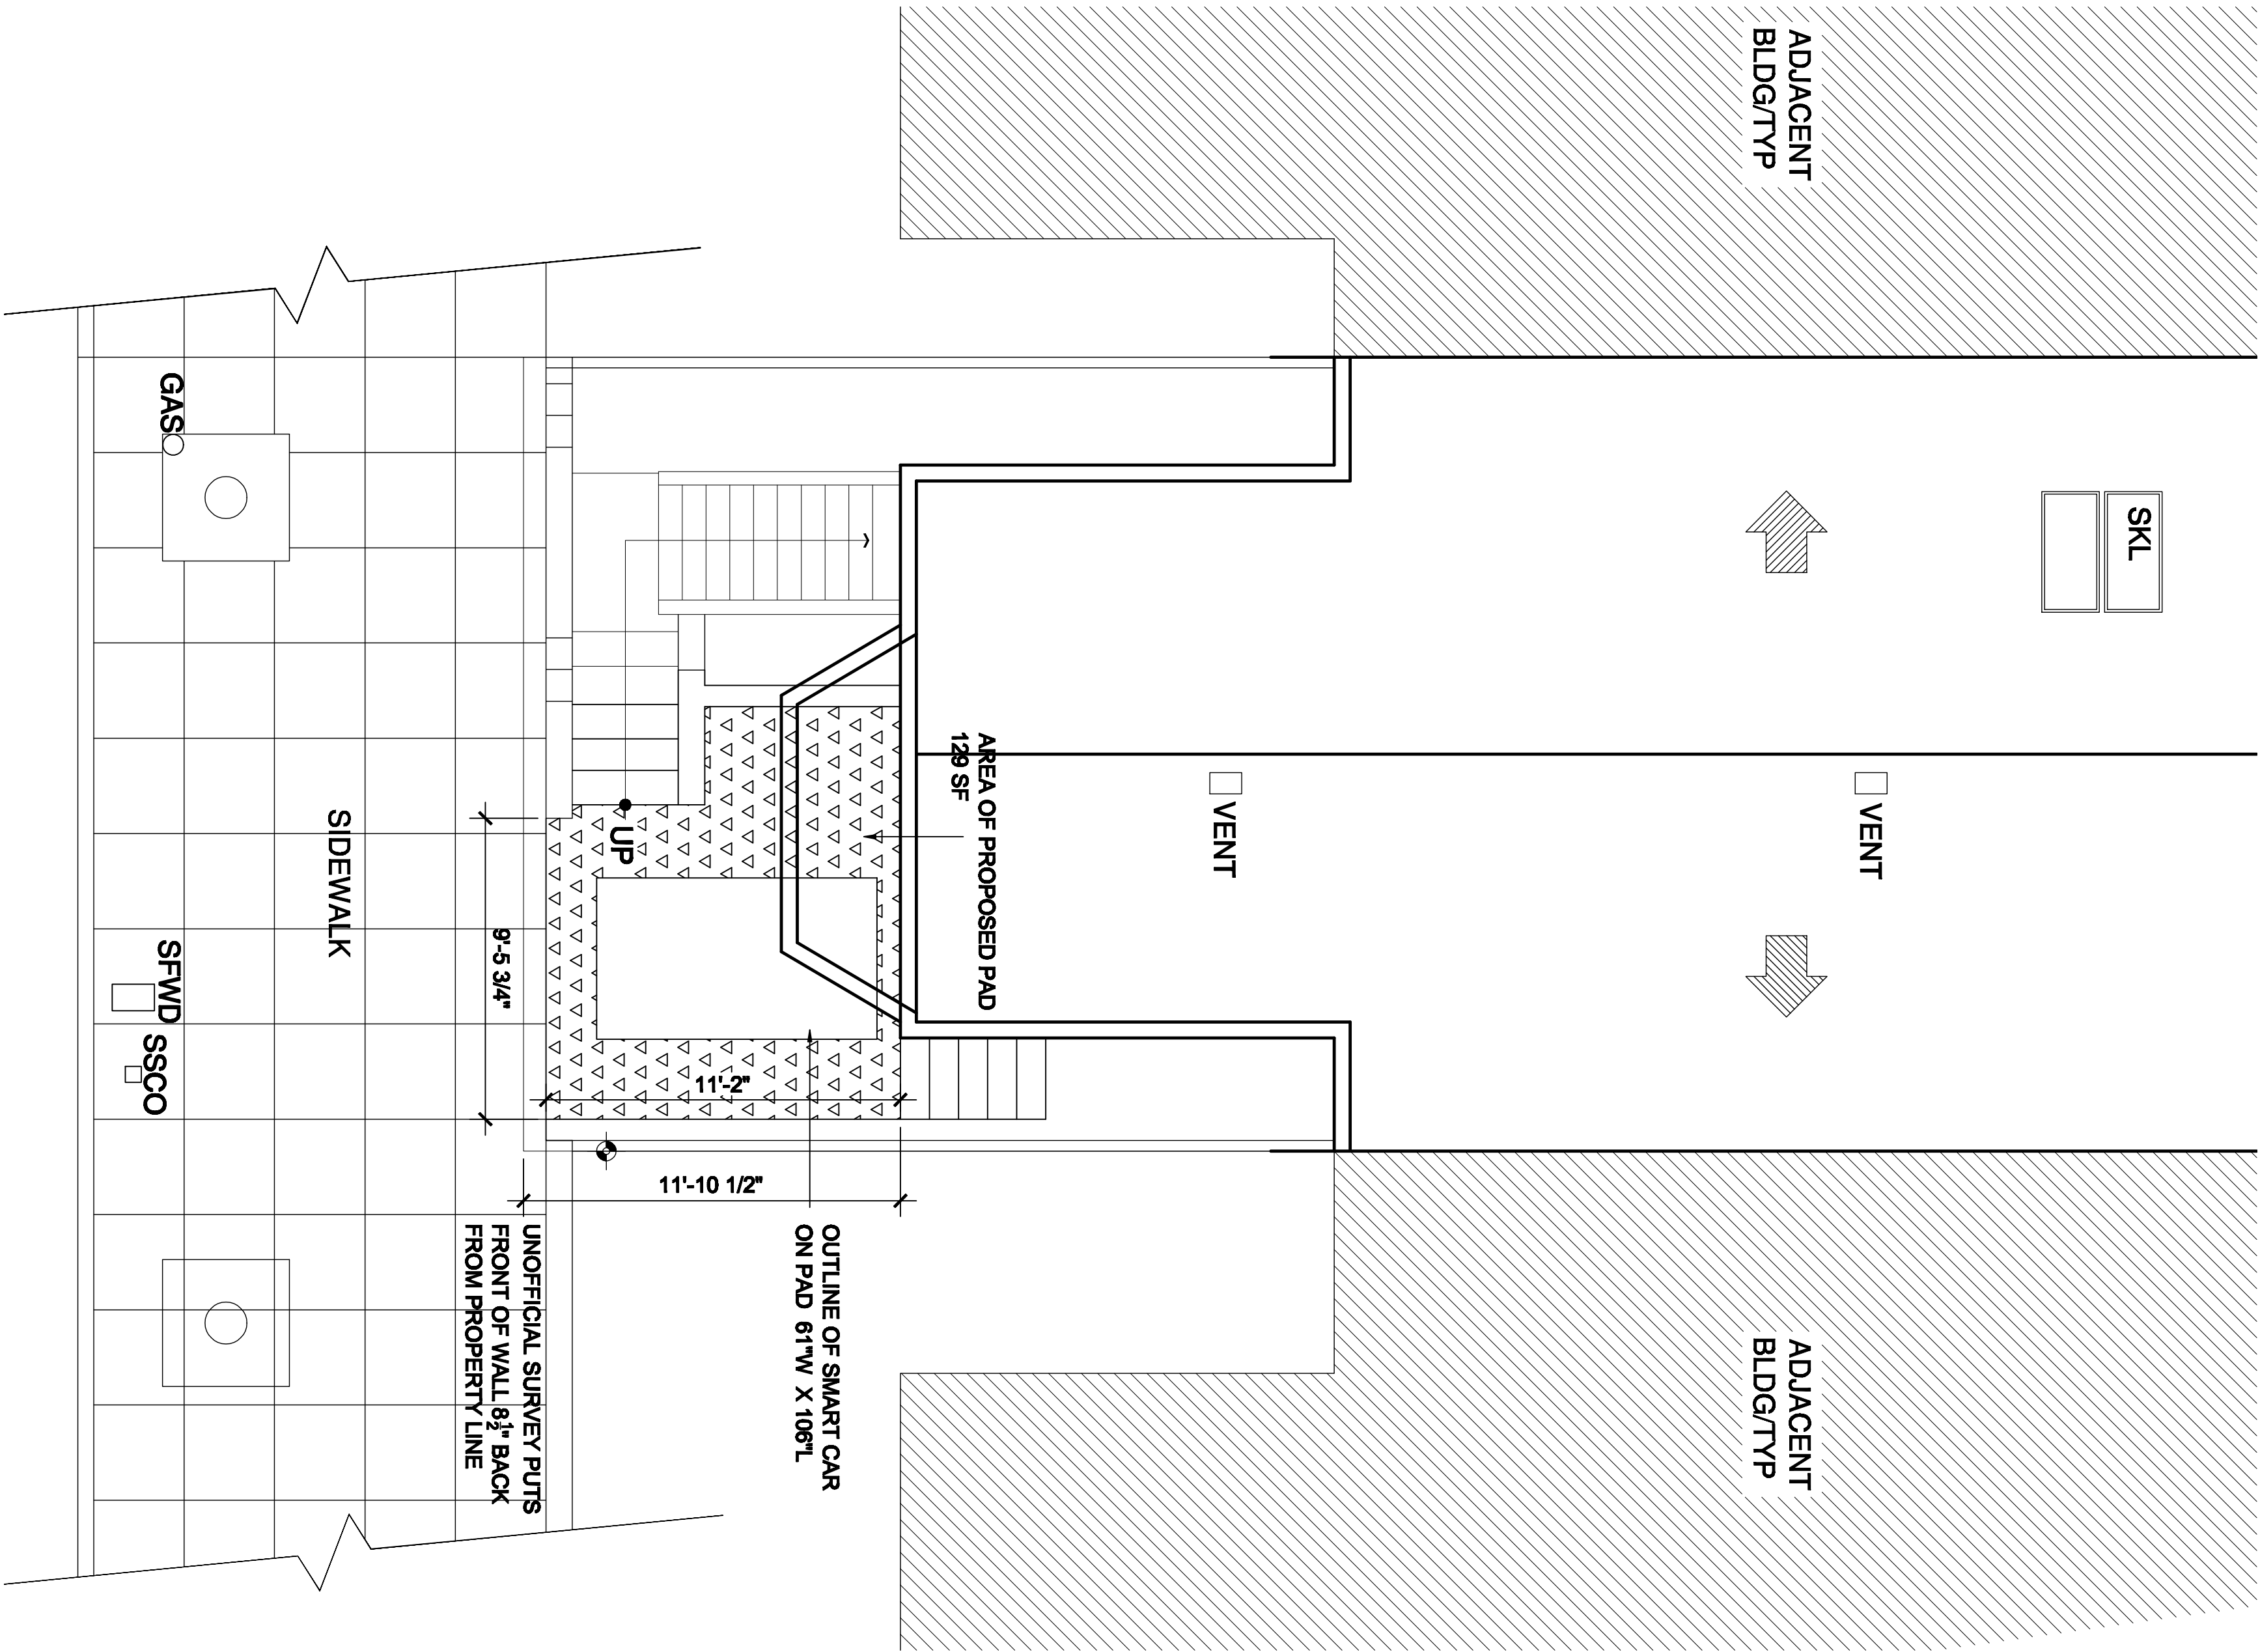


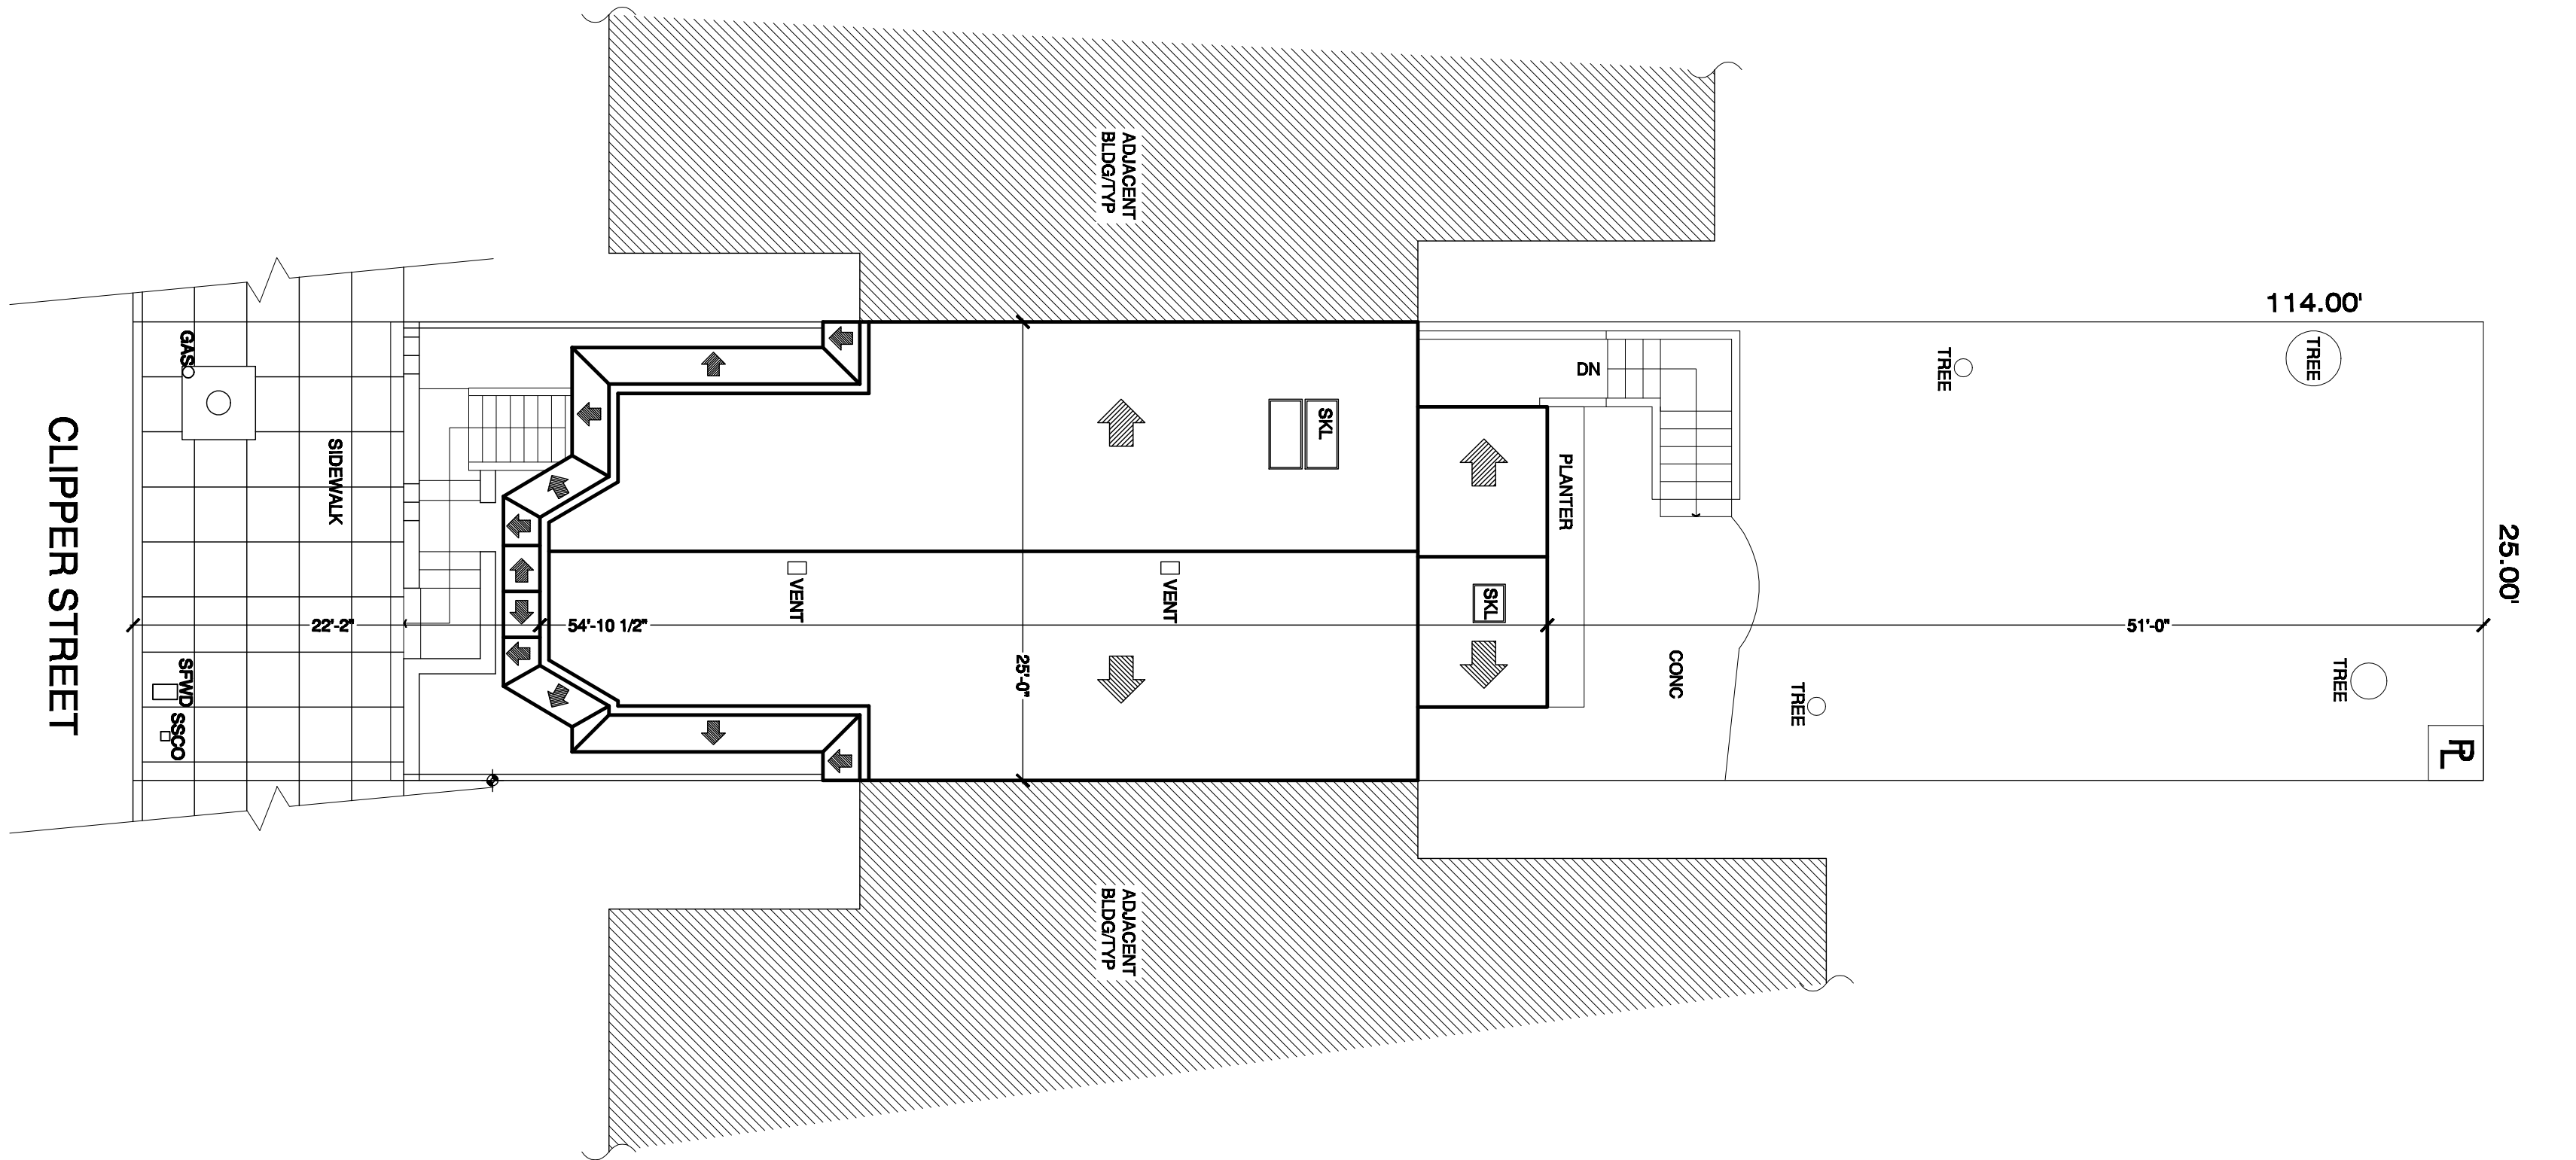

REVISIONS	BY

IAN MURRAY DESIGN
531 PIERCE STREET
SAN FRANCISCO, CA 19417

415 - 717 - 9787 PHONE
415 - 255 - 9007 FAX

PARKING PAD
PLAN

BLAKE / MILLER RESIDENCE

225 CLIPPER STREET
SAN FRANCISCO , CA 94

Date	02/04/13
Scale	AS NOTED
Drawn	
Job	
Sheet	A1
Of	Sheets