

# Hospital at Van Ness and Geary

- Plans, Sections & Elevations


## PART A

# CAMPUS AT VAN NESS AND GEARY



2011-05-27


# CAMPUS AT VAN NESS AND GEARY - HOSPITAL

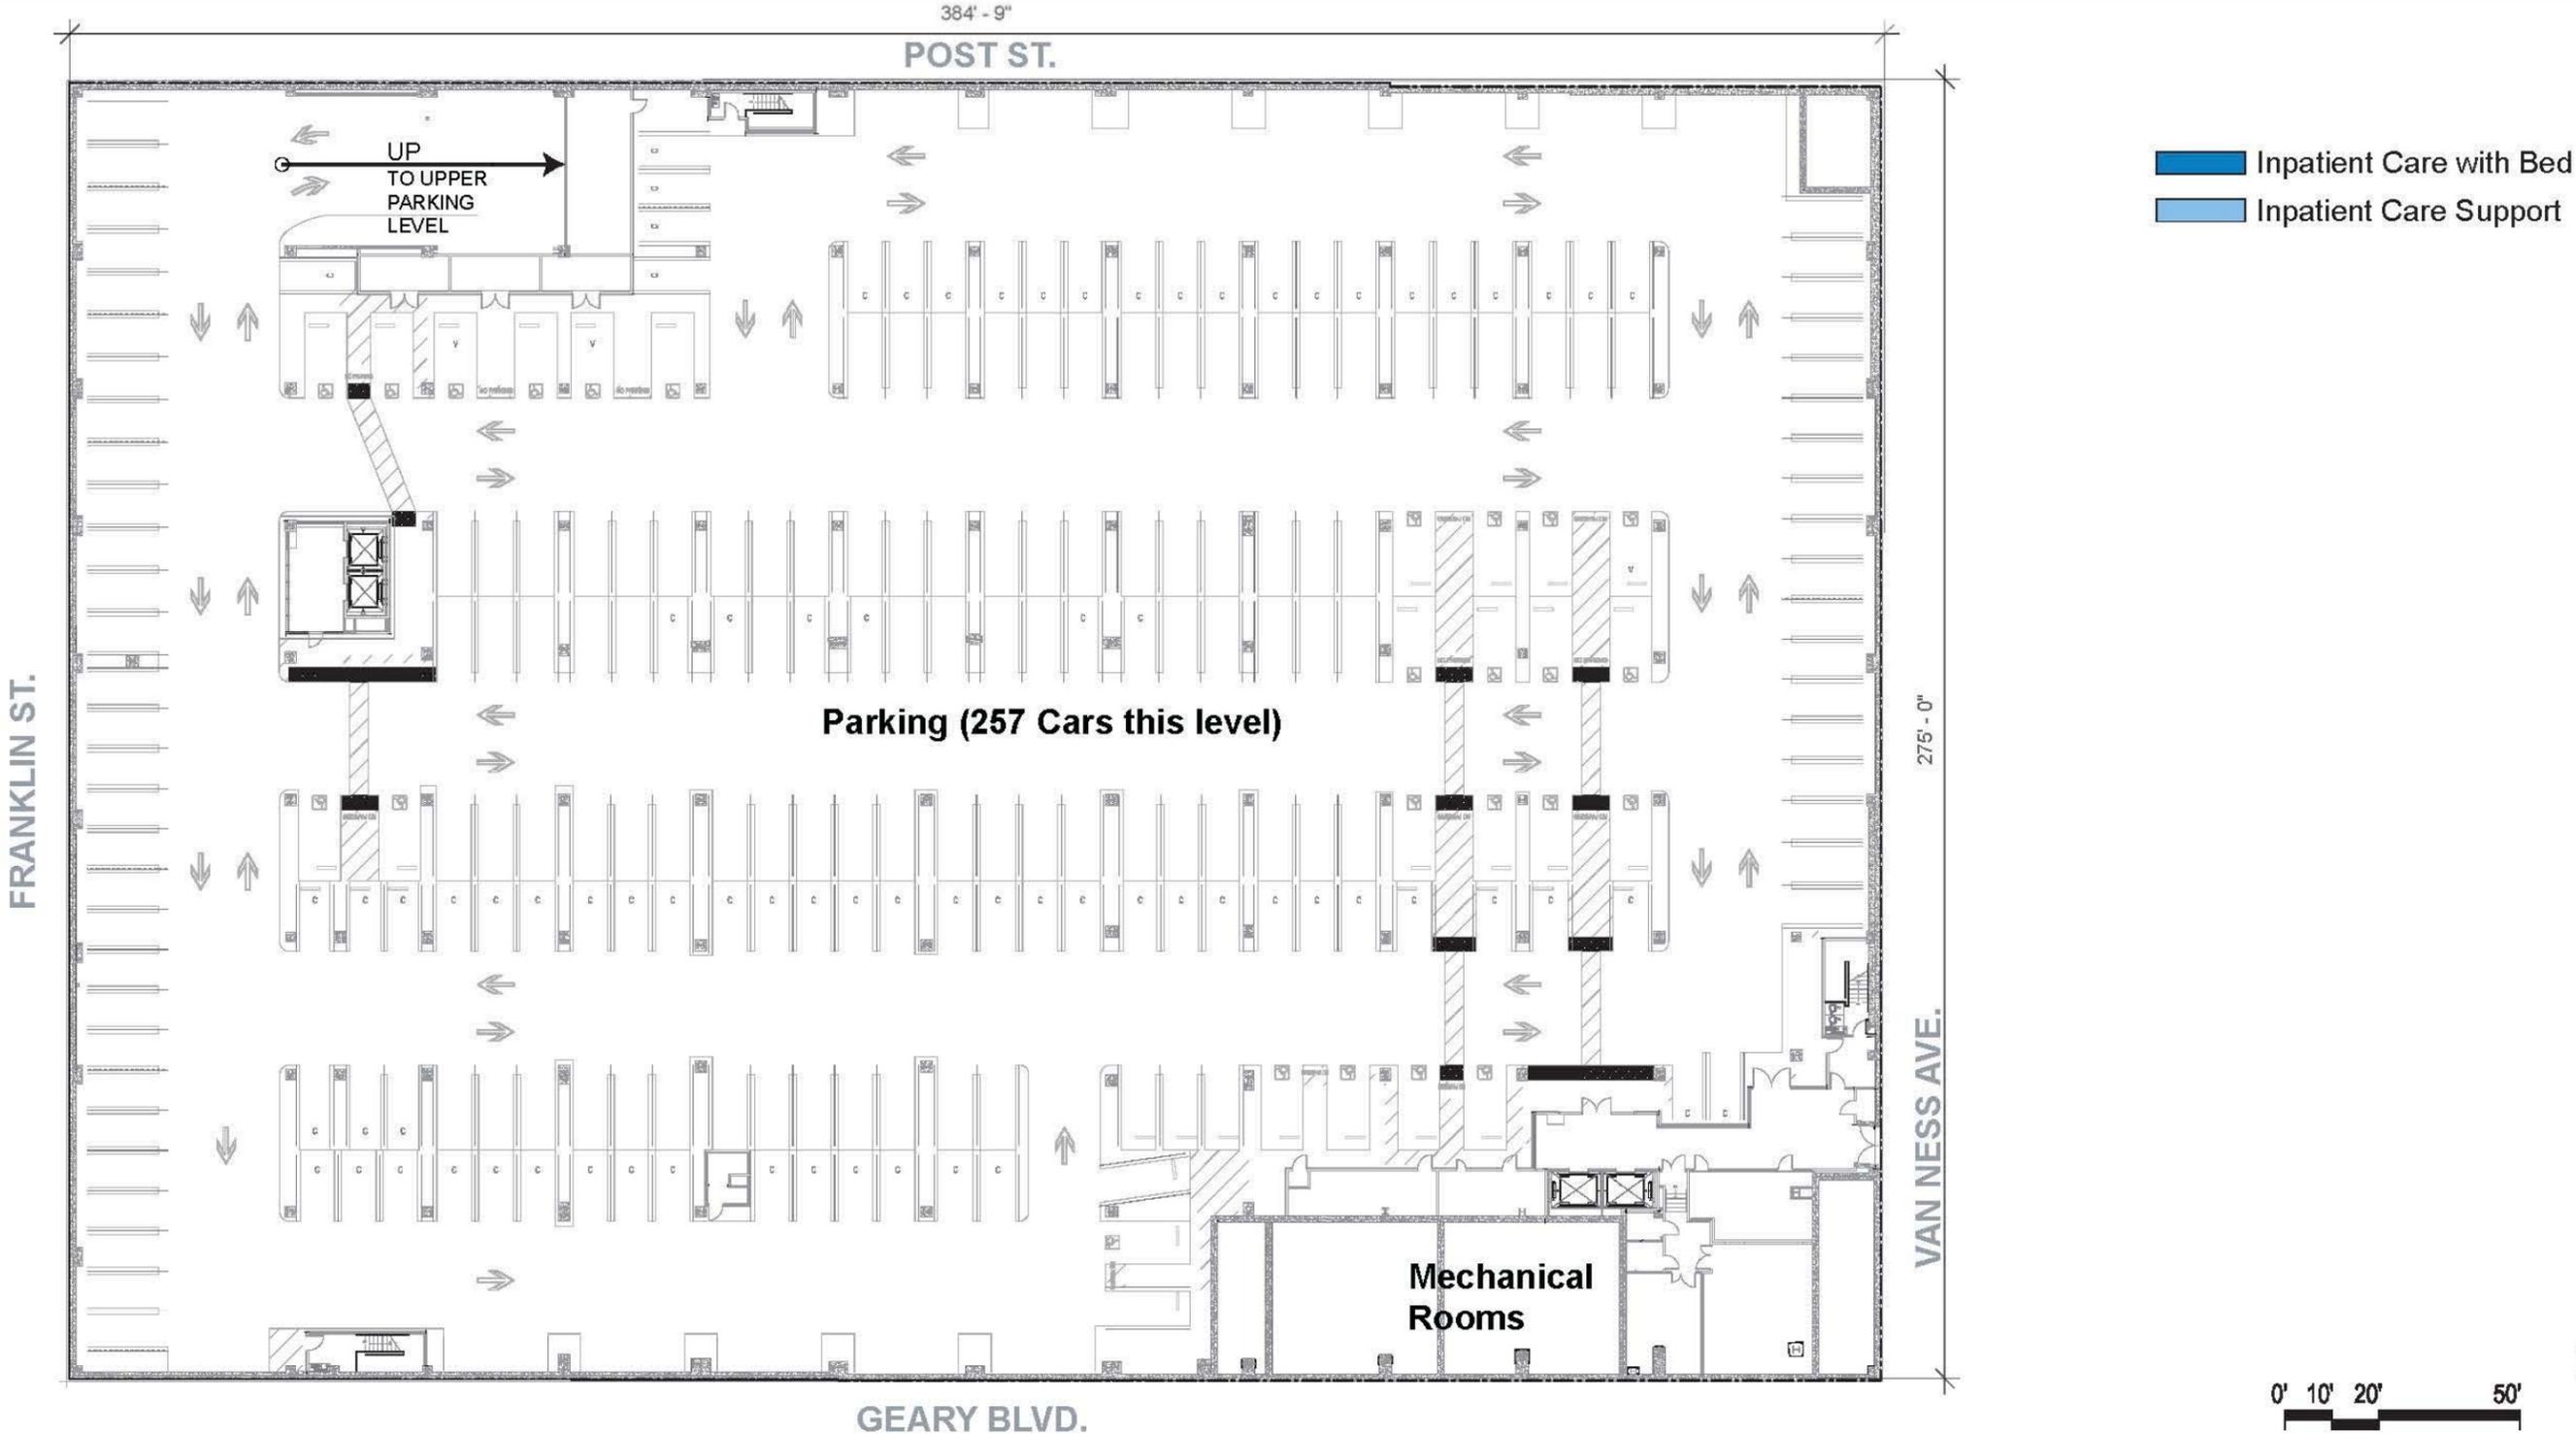

2010-06-15



# CAMPUS AT VAN NESS AND GEARY - HOSPITAL

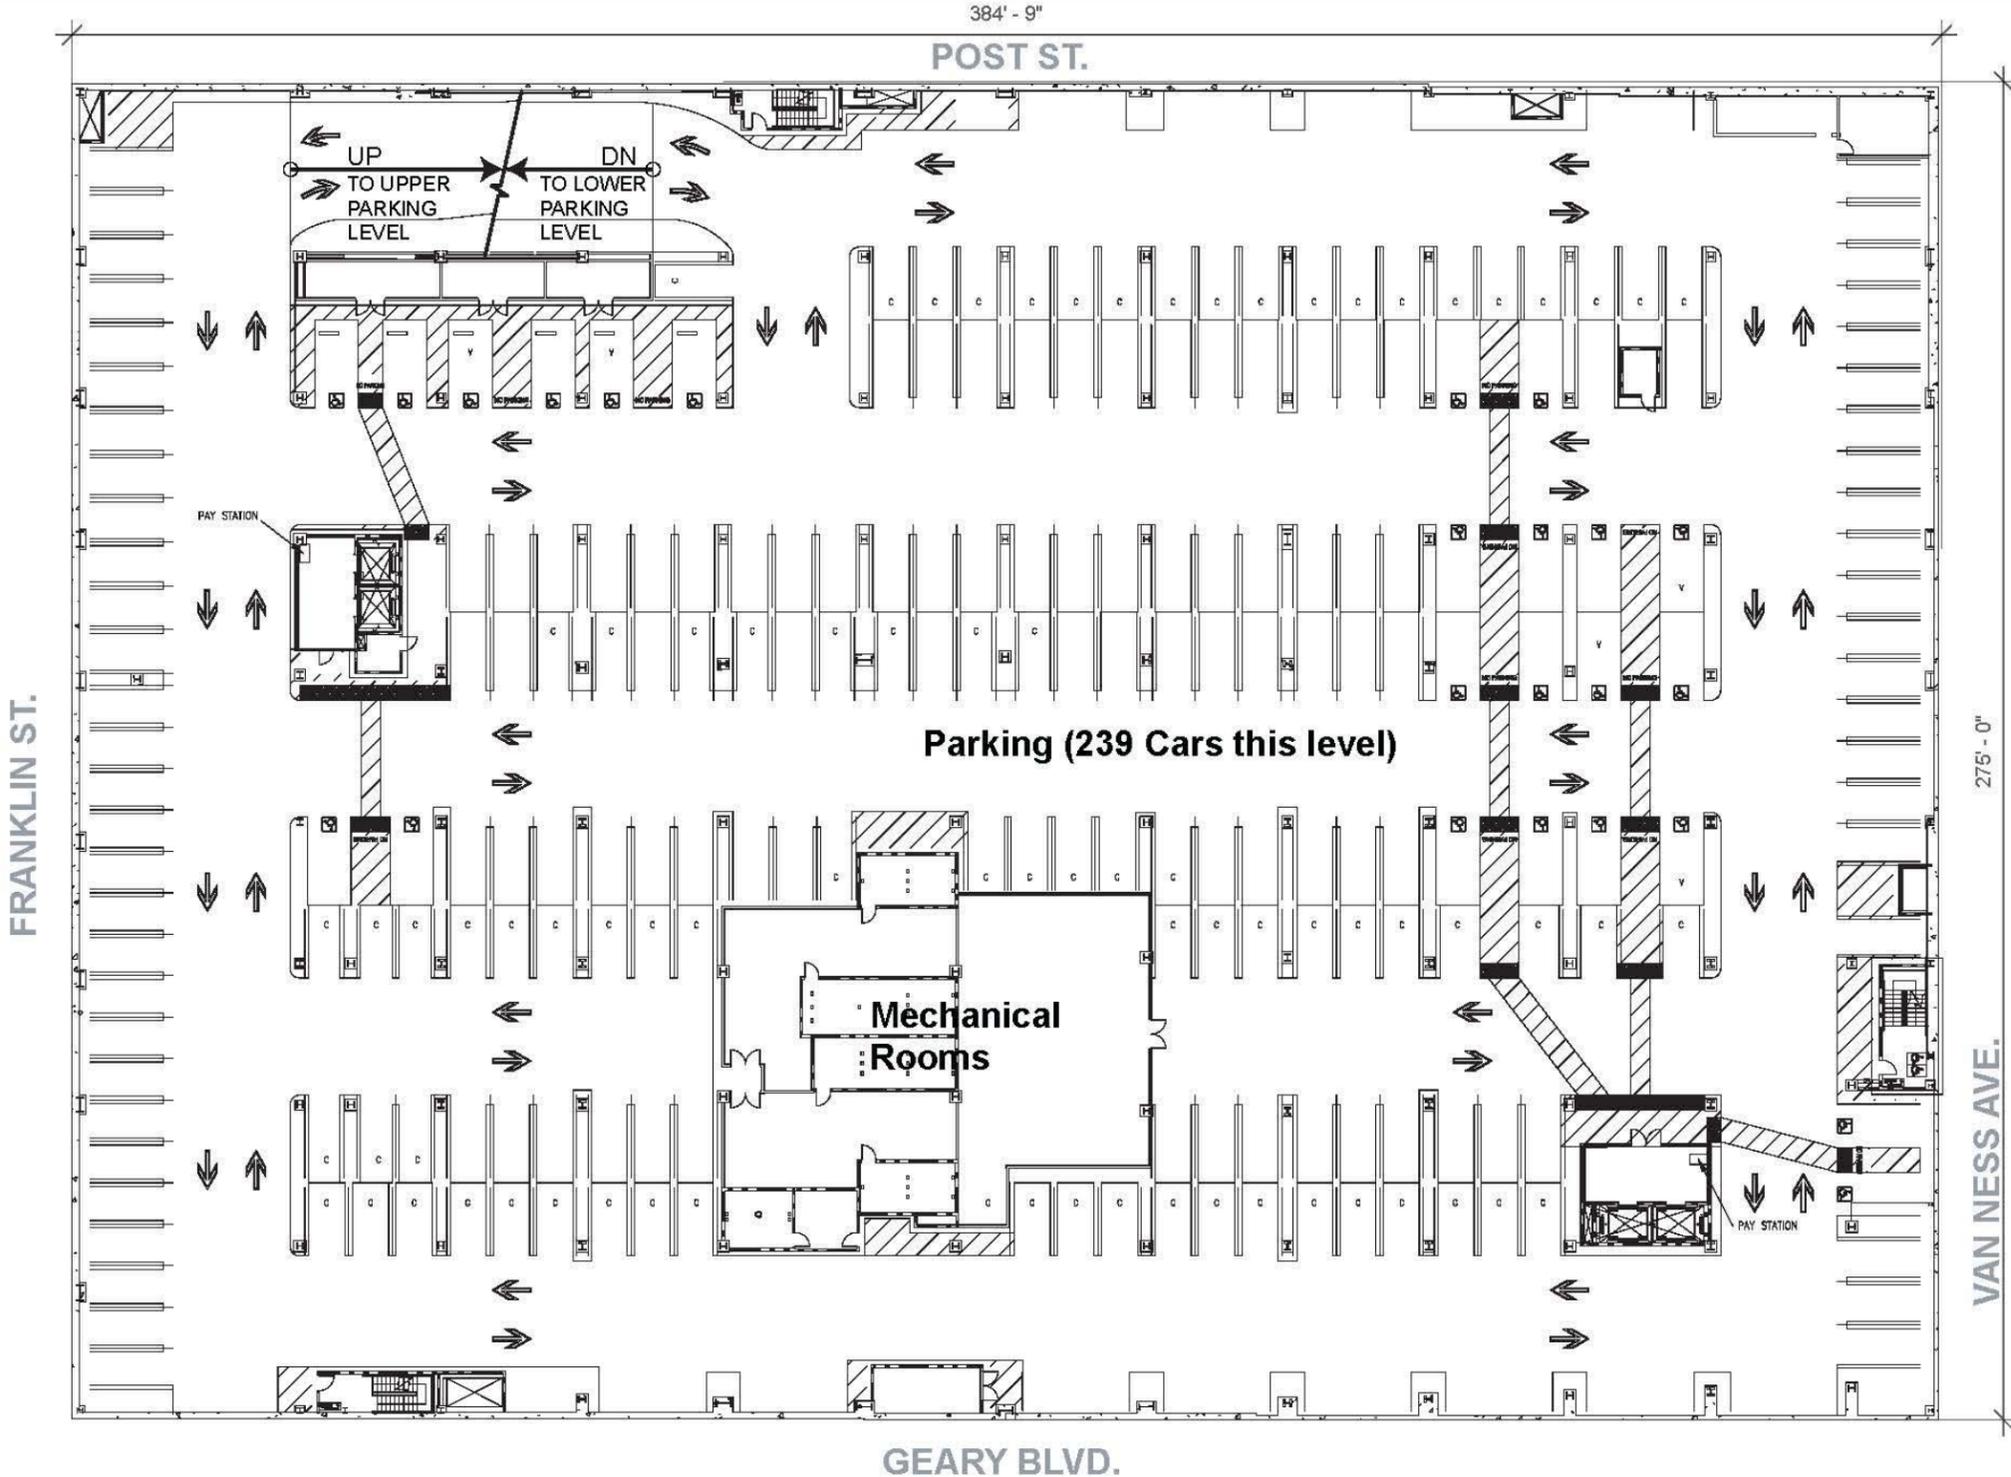


- Inpatient Care with Bed
- Inpatient Care Support



2010-03-11




# CAMPUS AT VAN NESS AND GEARY - HOSPITAL

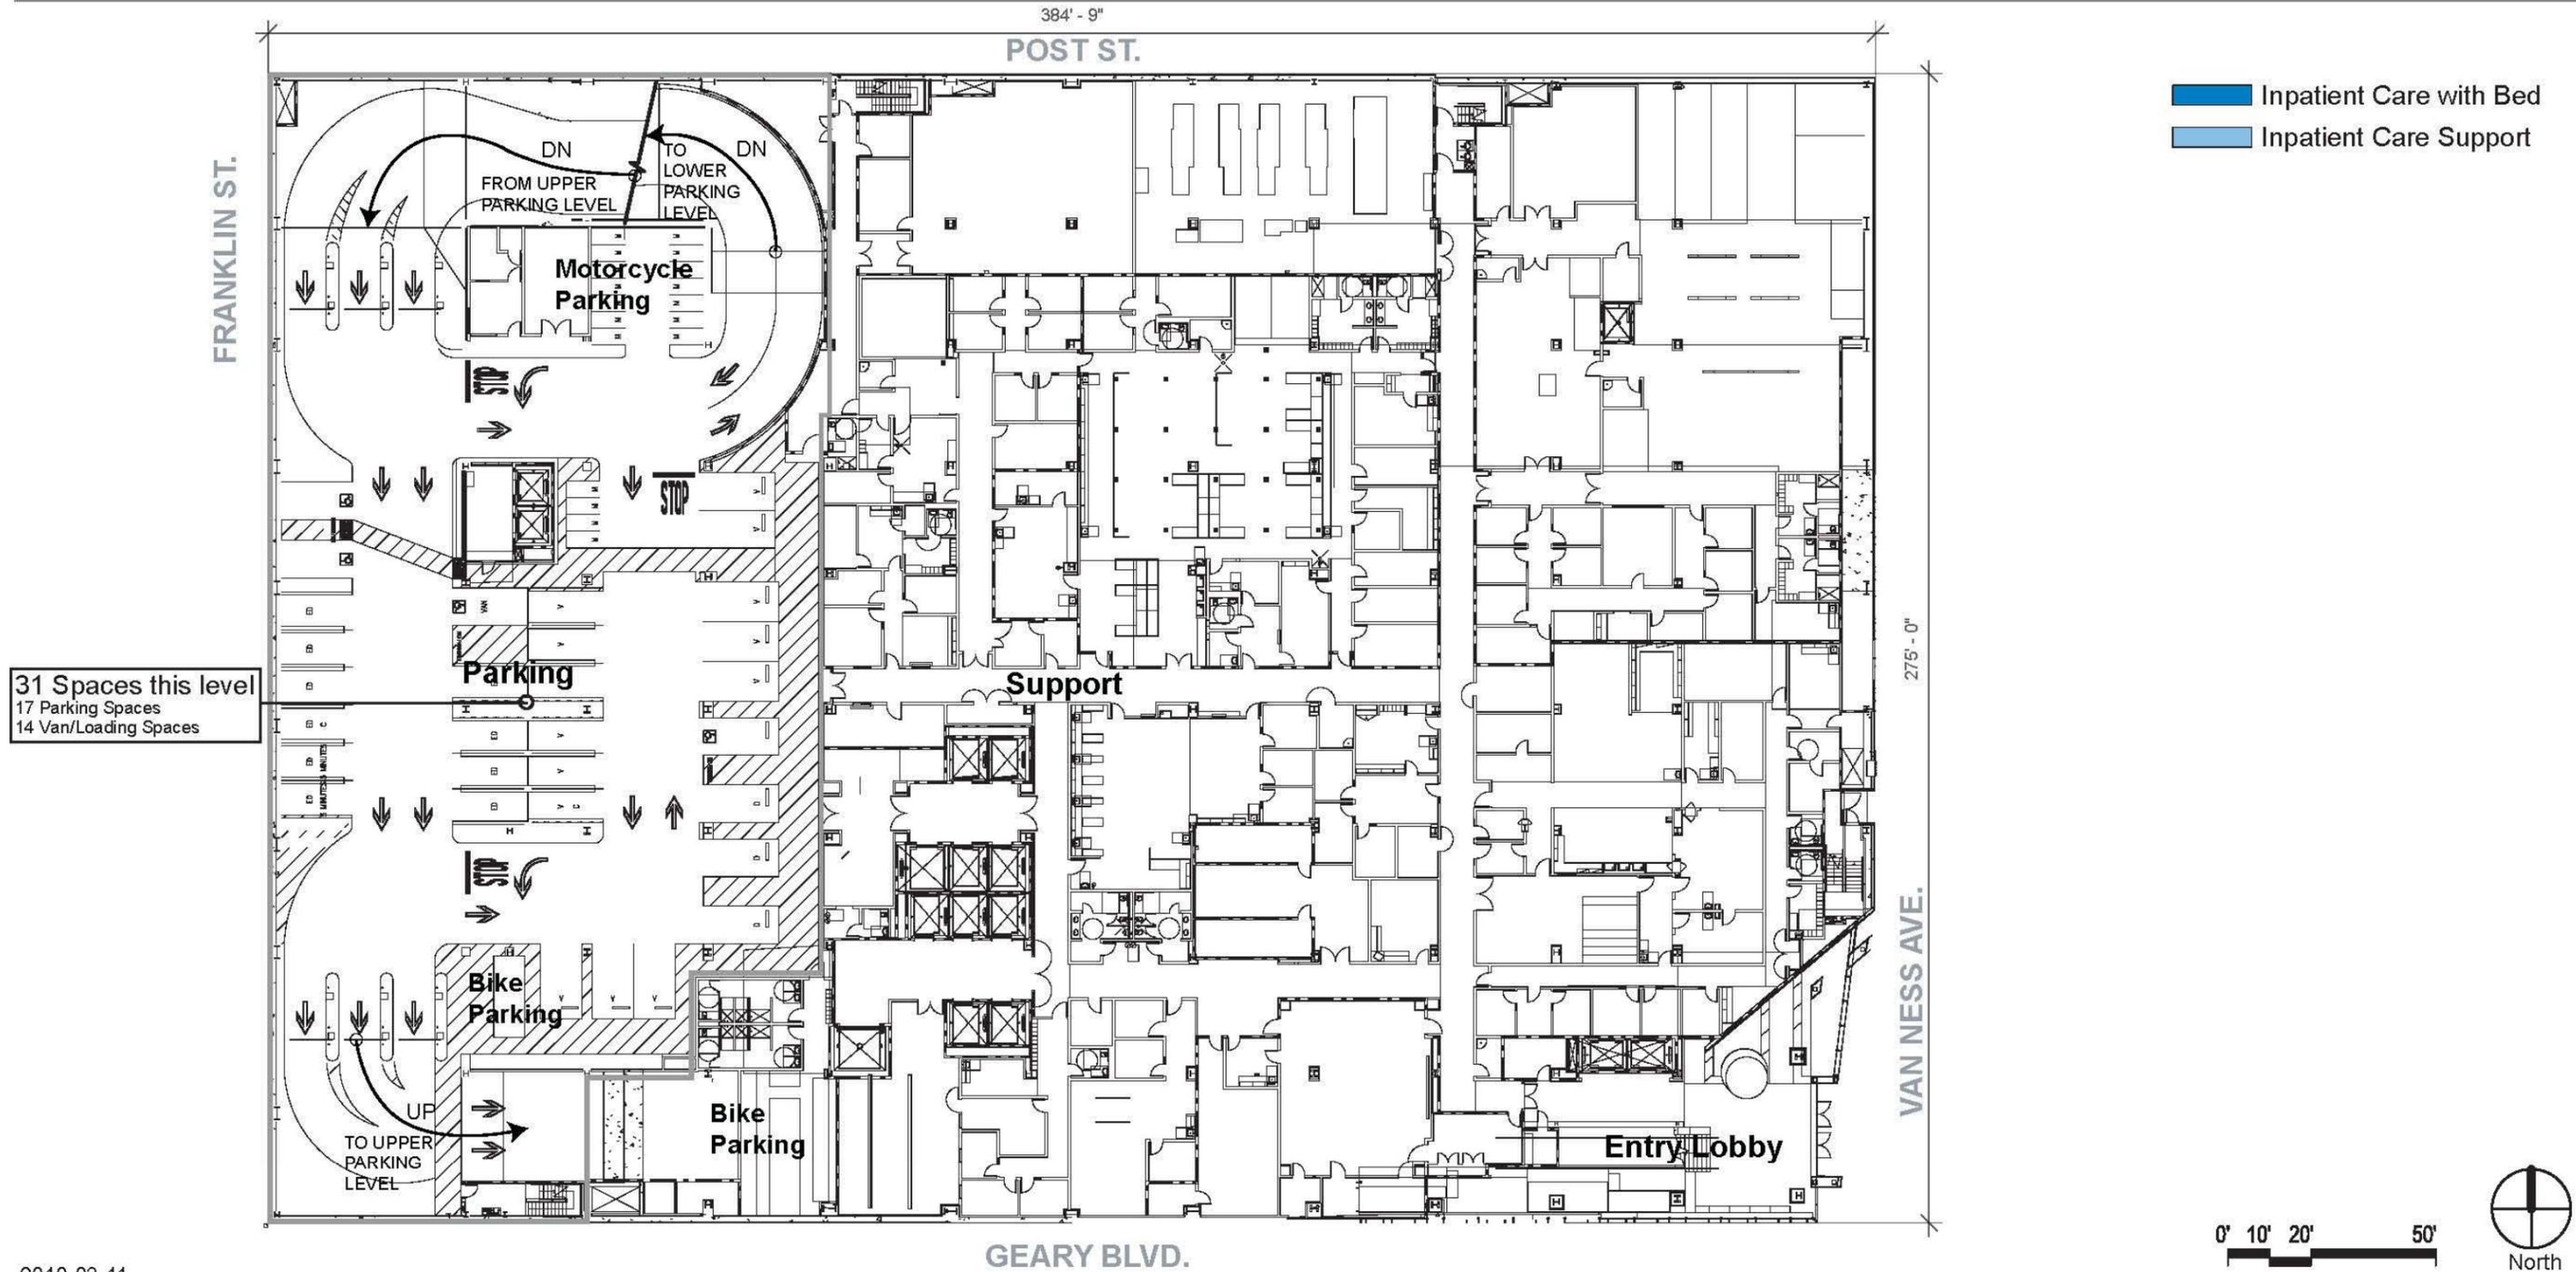

31 Spaces this level  
17 Parking Spaces  
14 Van/Loading Spaces

Inpatient Care with Bed  
 Inpatient Care Support

# CAMPUS AT VAN NESS AND GEARY - HOSPITAL

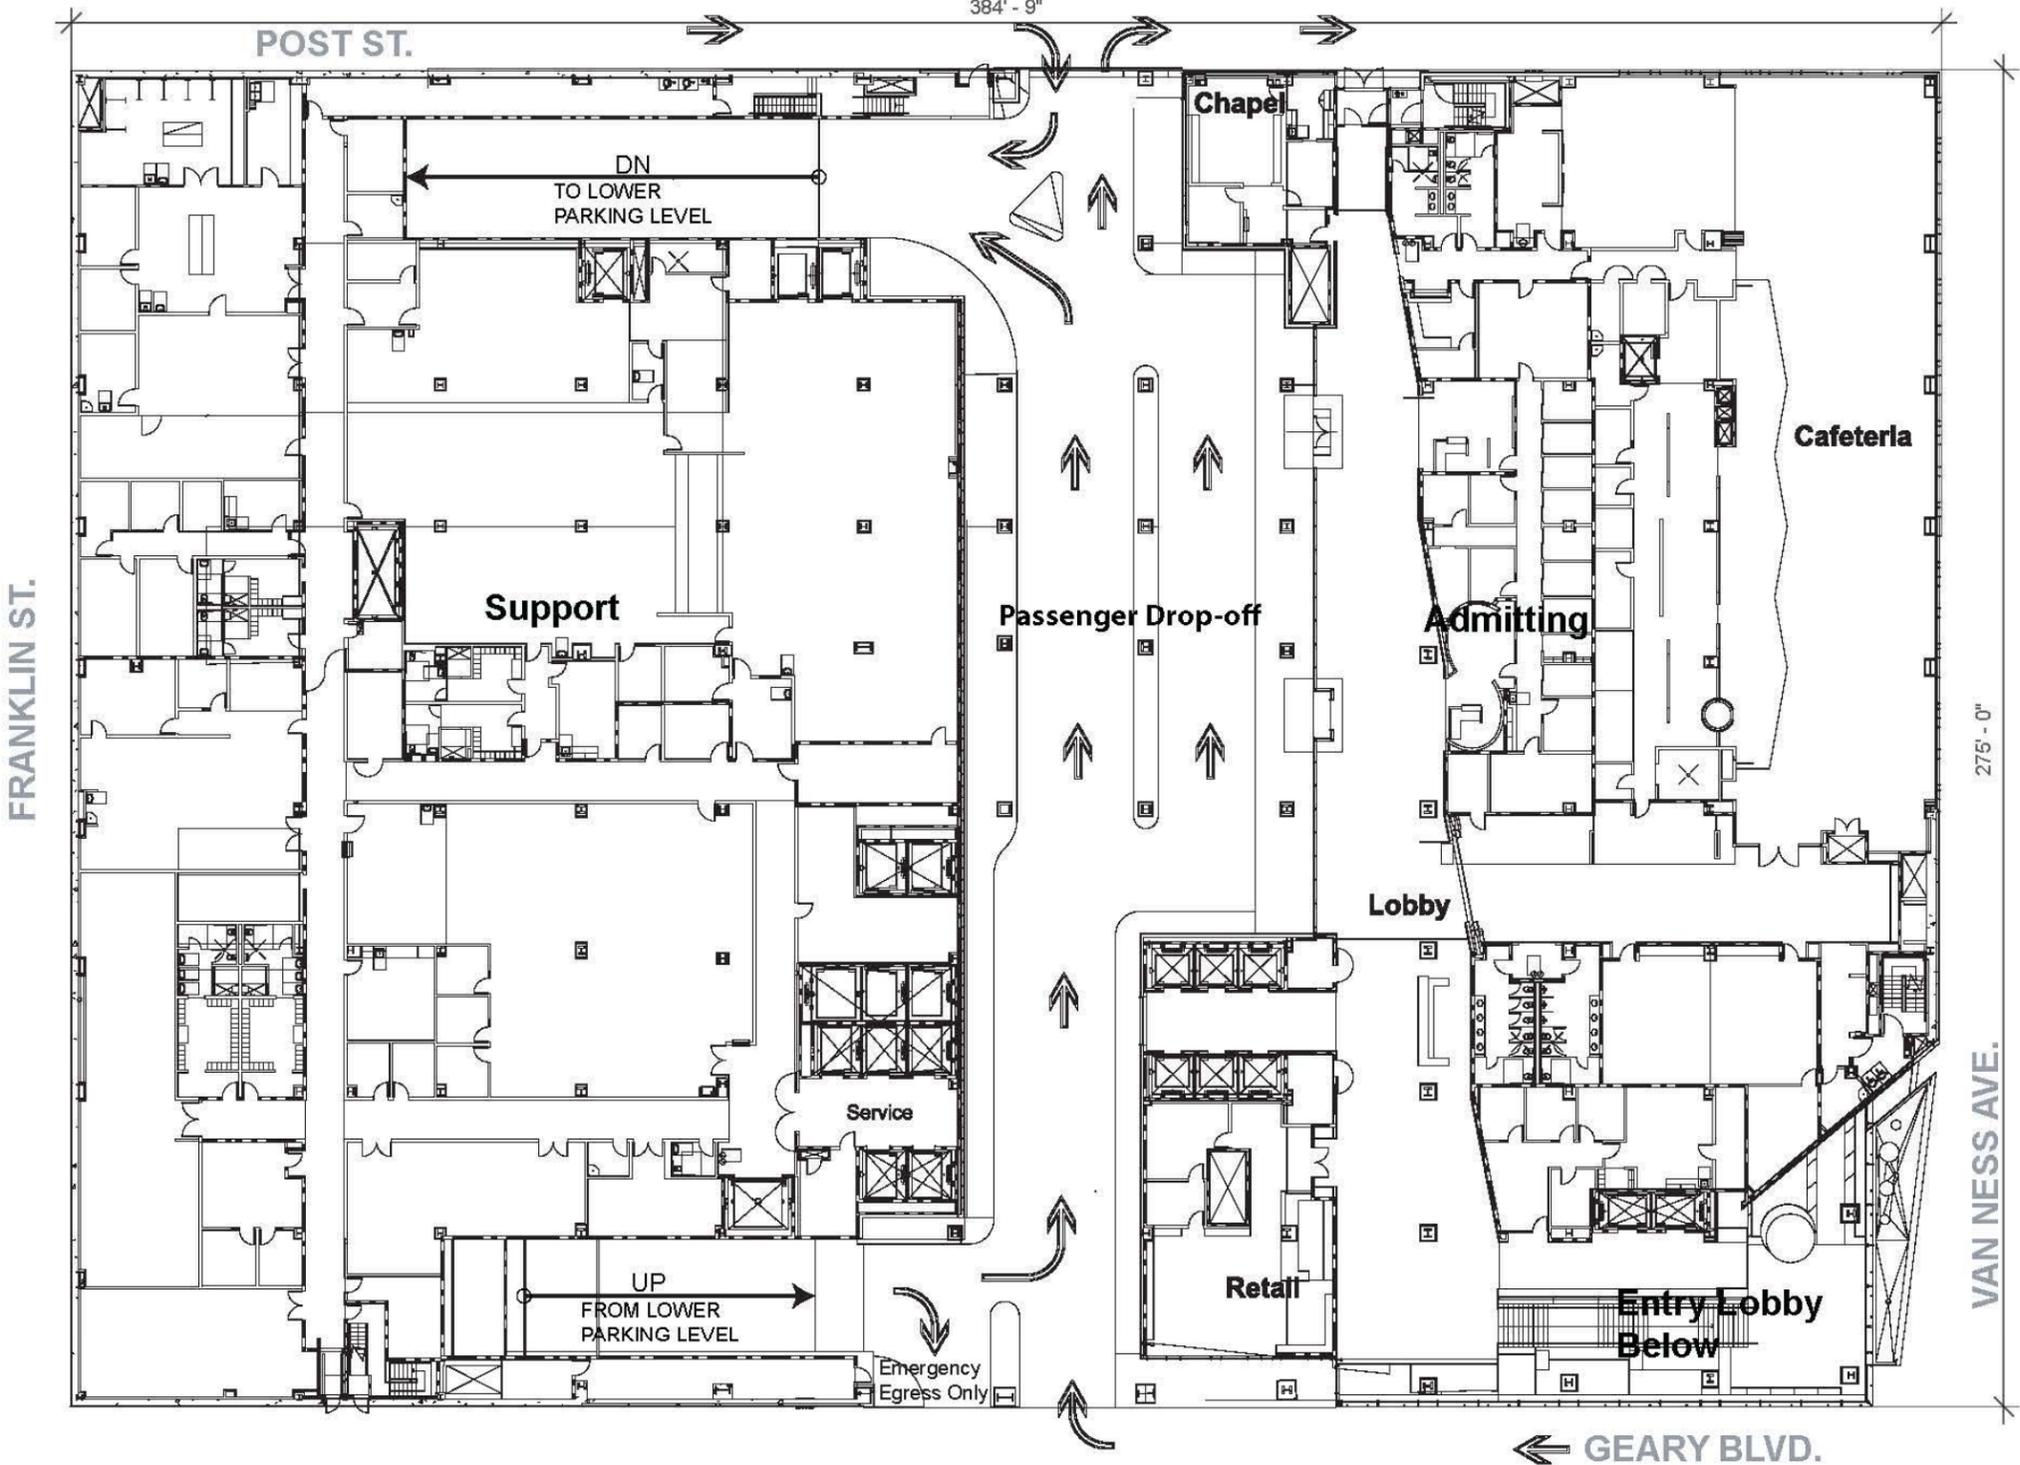


- Inpatient Care with Bed
- Inpatient Care Support



2010-06-23



# CAMPUS AT VAN NESS AND GEARY - HOSPITAL

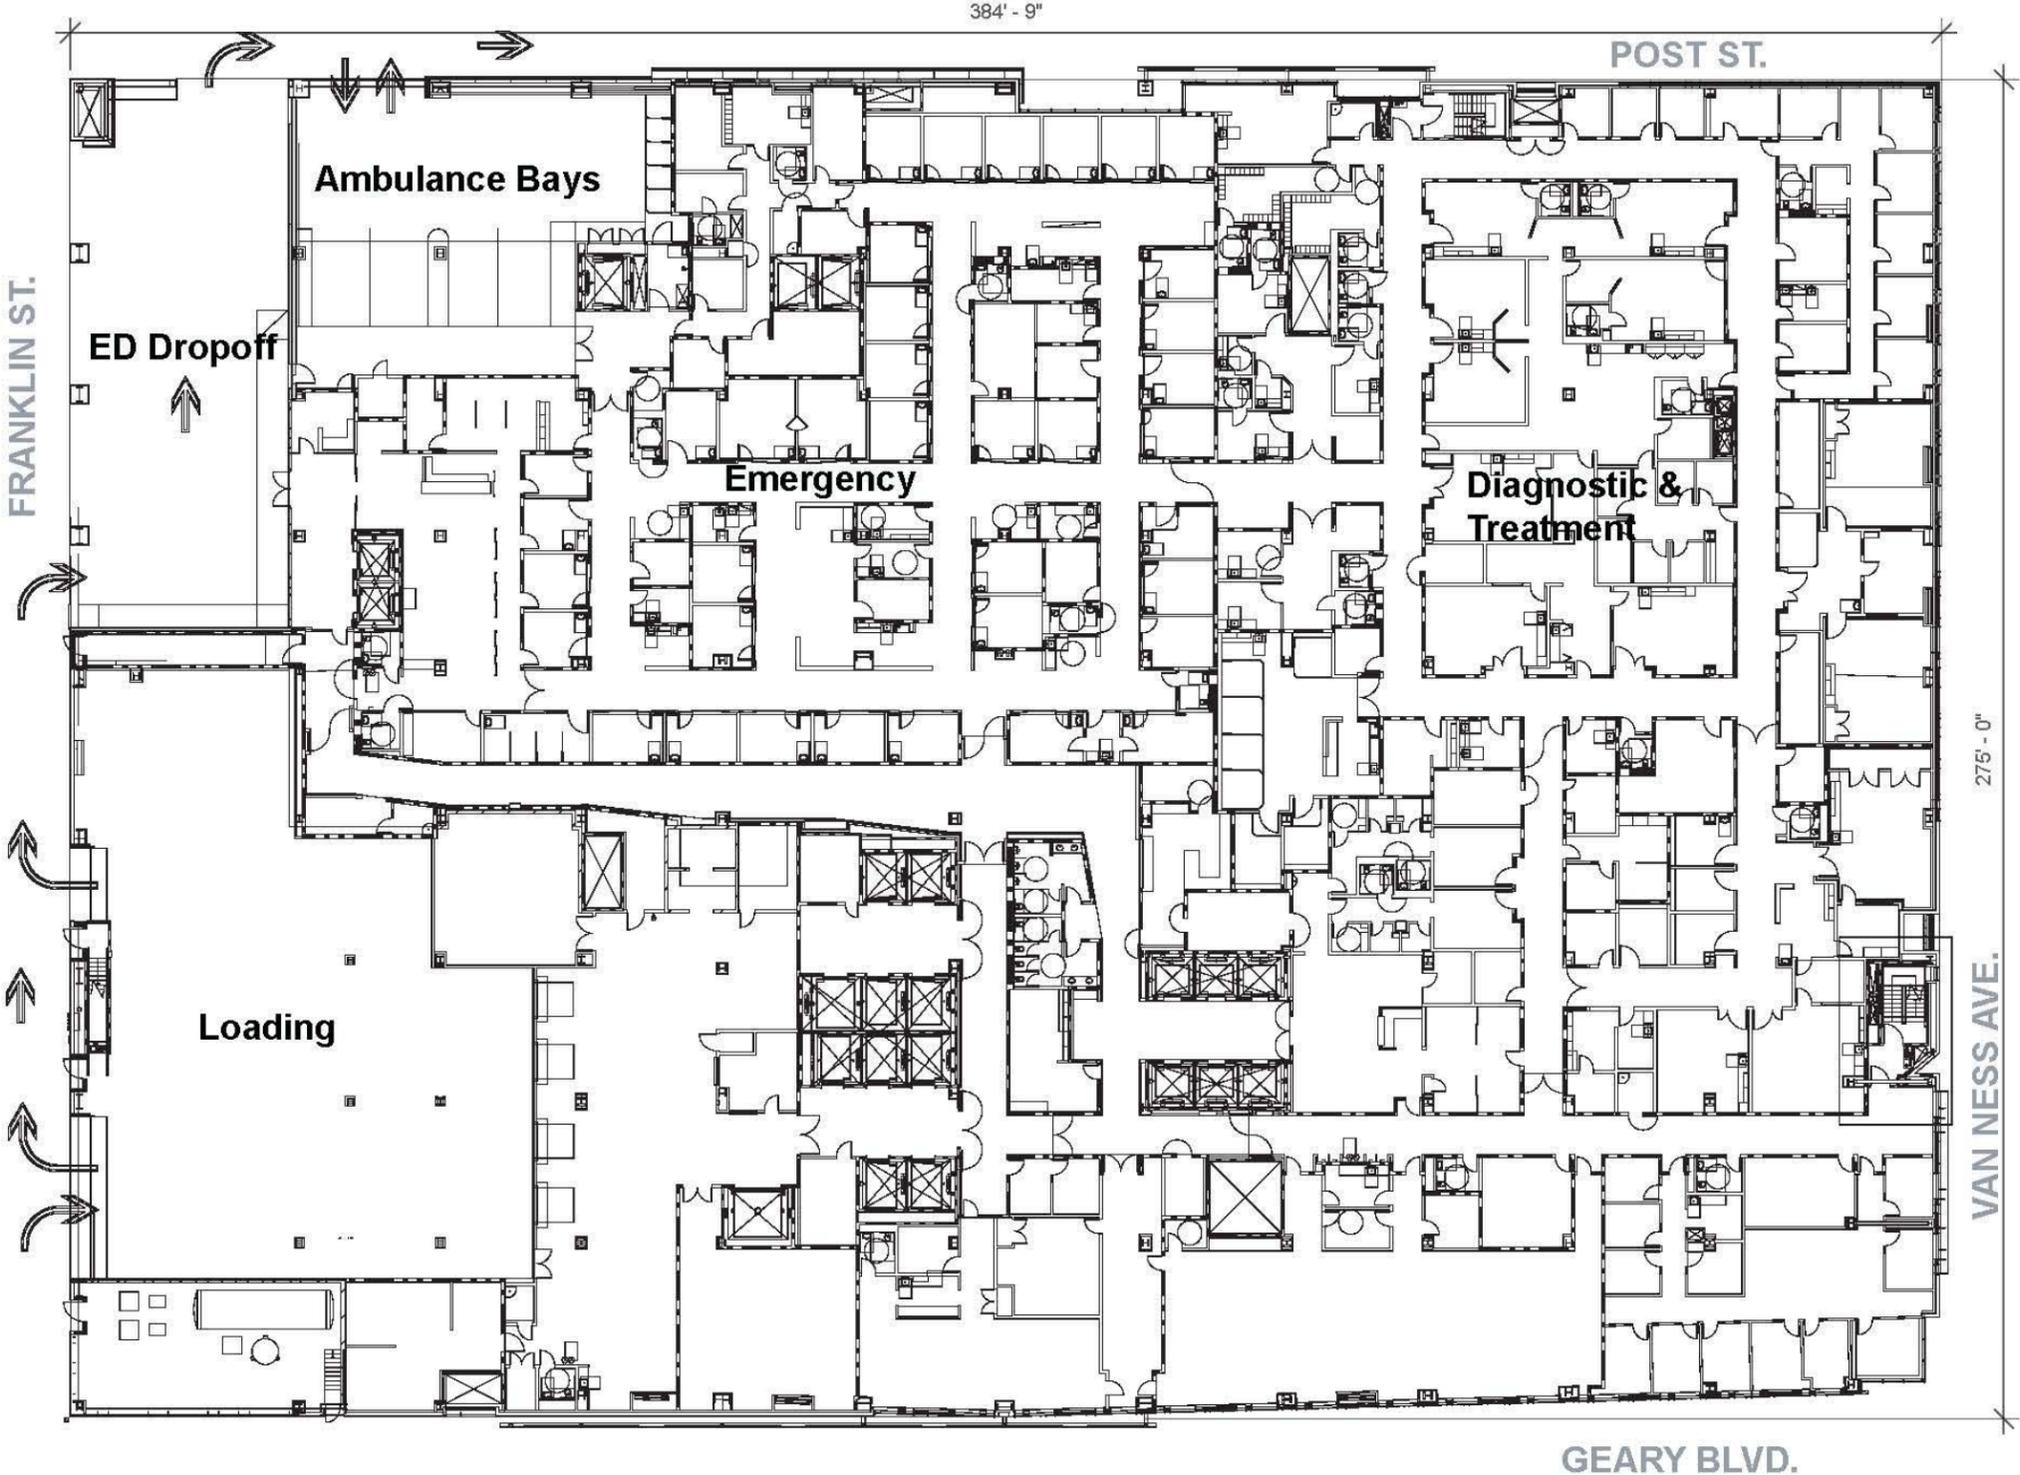

- Inpatient Care with Bed
- Inpatient Care Support


2010-05-25



North



# CAMPUS AT VAN NESS AND GEARY - HOSPITAL

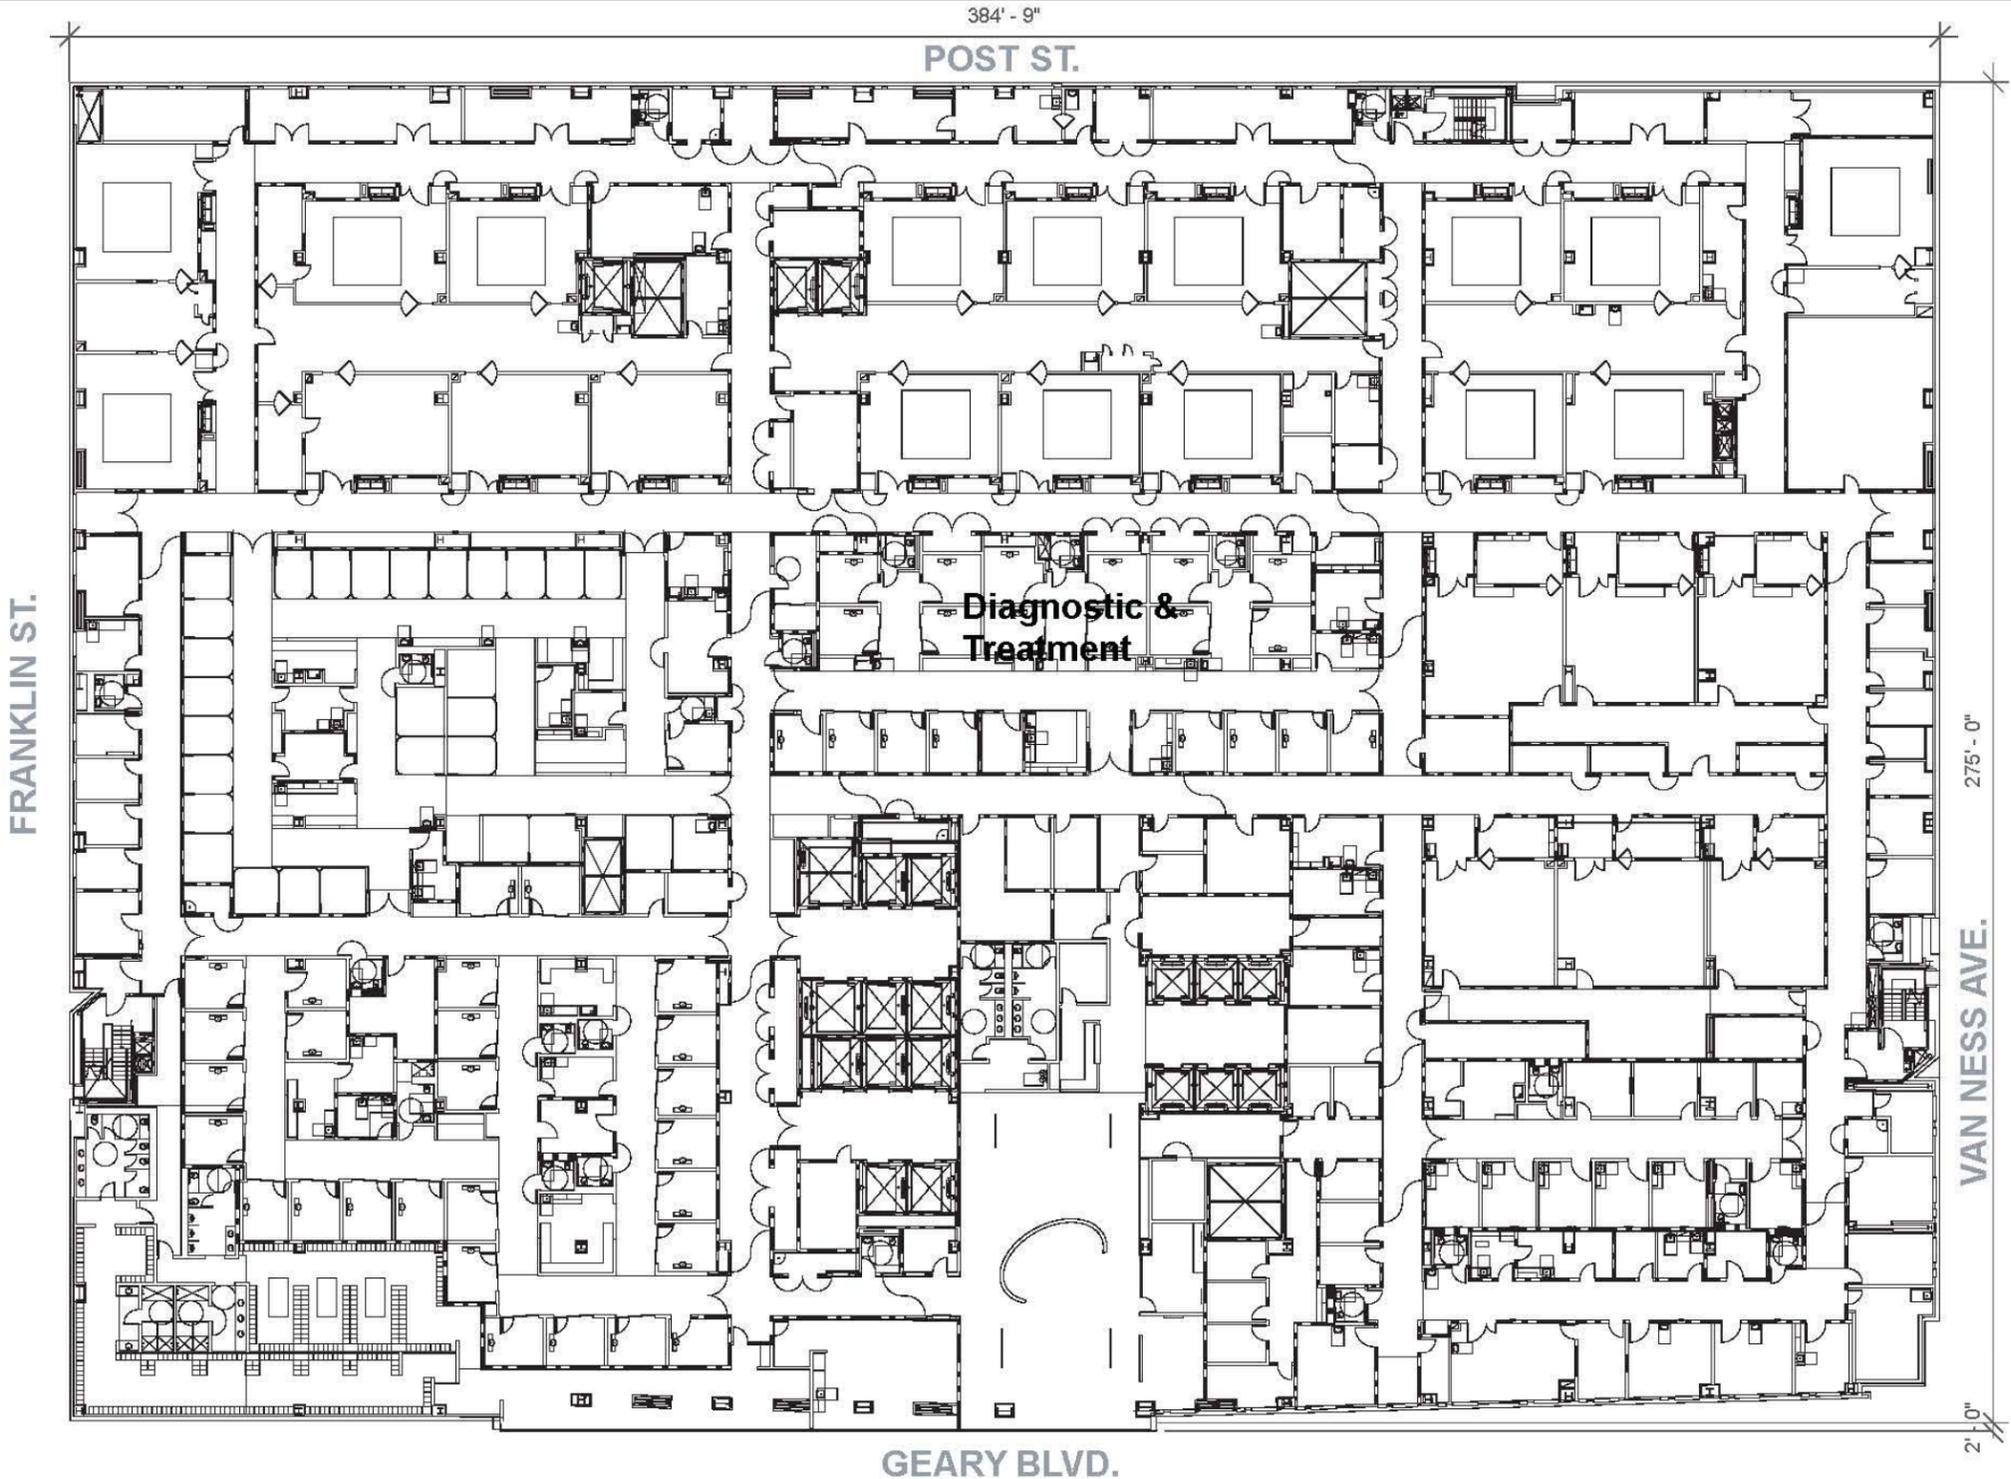

- Inpatient Care with Bed
- Inpatient Care Support



2010-03-11



# CAMPUS AT VAN NESS AND GEARY - HOSPITAL



- Inpatient Care with Bed
- Inpatient Care Support

2010-03-11



**LEVEL 5 PLAN**



# CAMPUS AT VAN NESS AND GEARY - HOSPITAL




- Inpatient Care with Bed
- Inpatient Care Support

2010-03-11



# CAMPUS AT VAN NESS AND GEARY - HOSPITAL

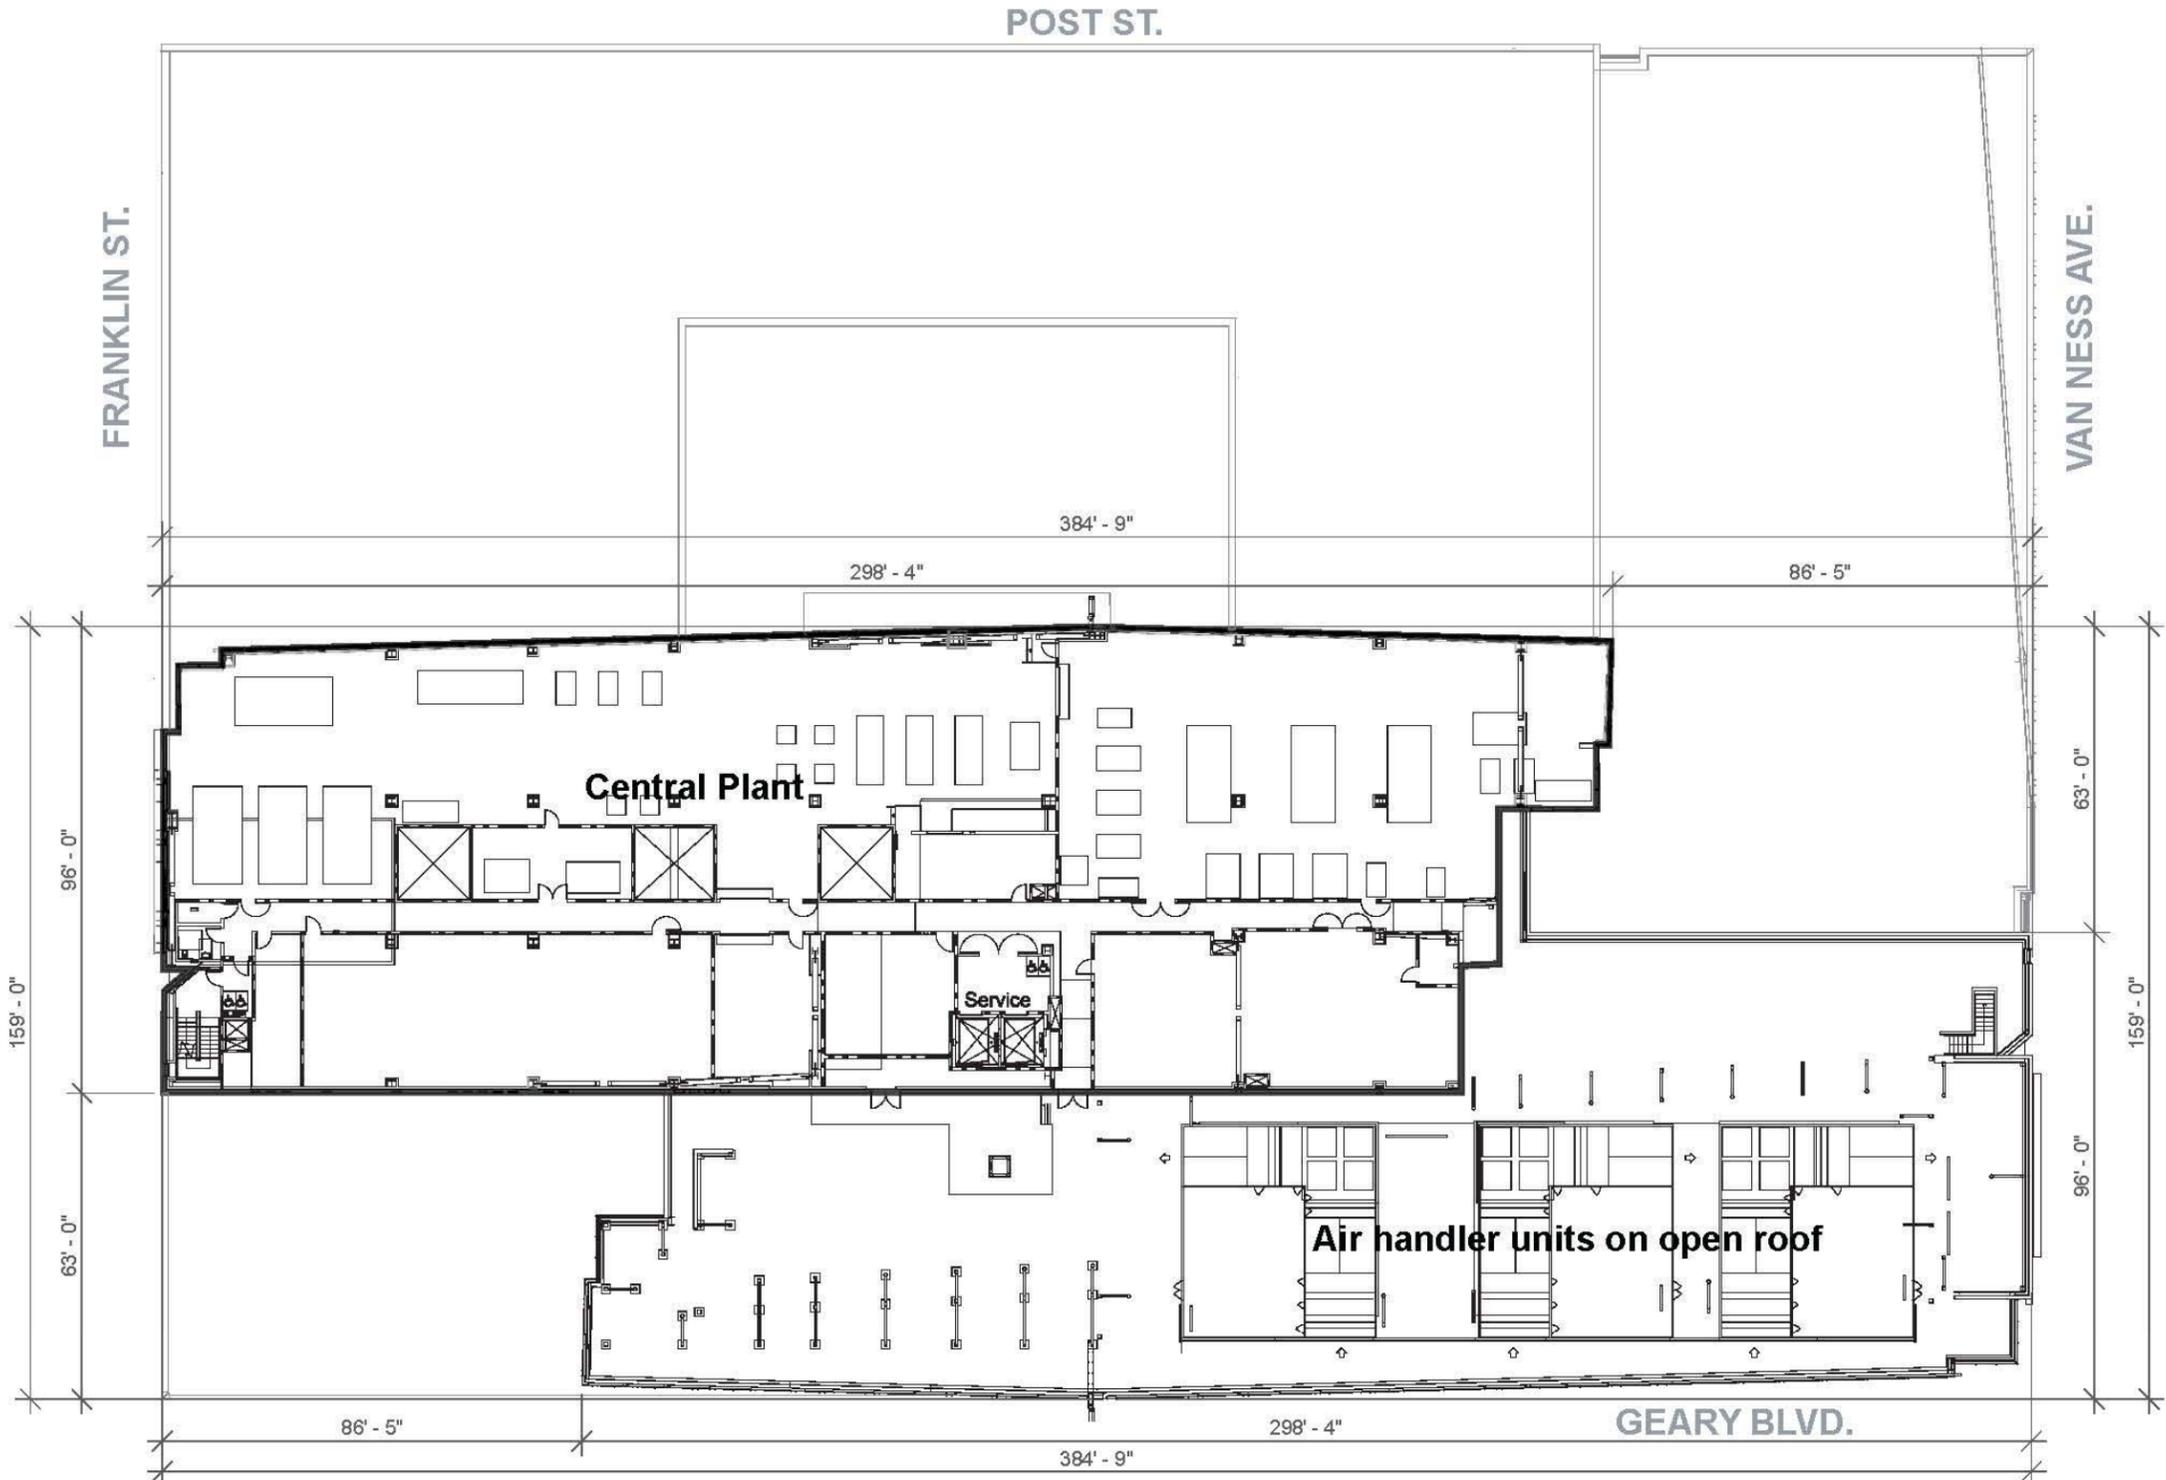

- Inpatient Care with Bed
- Inpatient Care Support

2010-03-11

0' 10' 20' 50'



**LEVEL 15 PLAN**

