


Hospital at Van Ness and Geary

- Plans, Sections & Elevations

PART B

CAMPUS AT VAN NESS AND GEARY - HOSPITAL

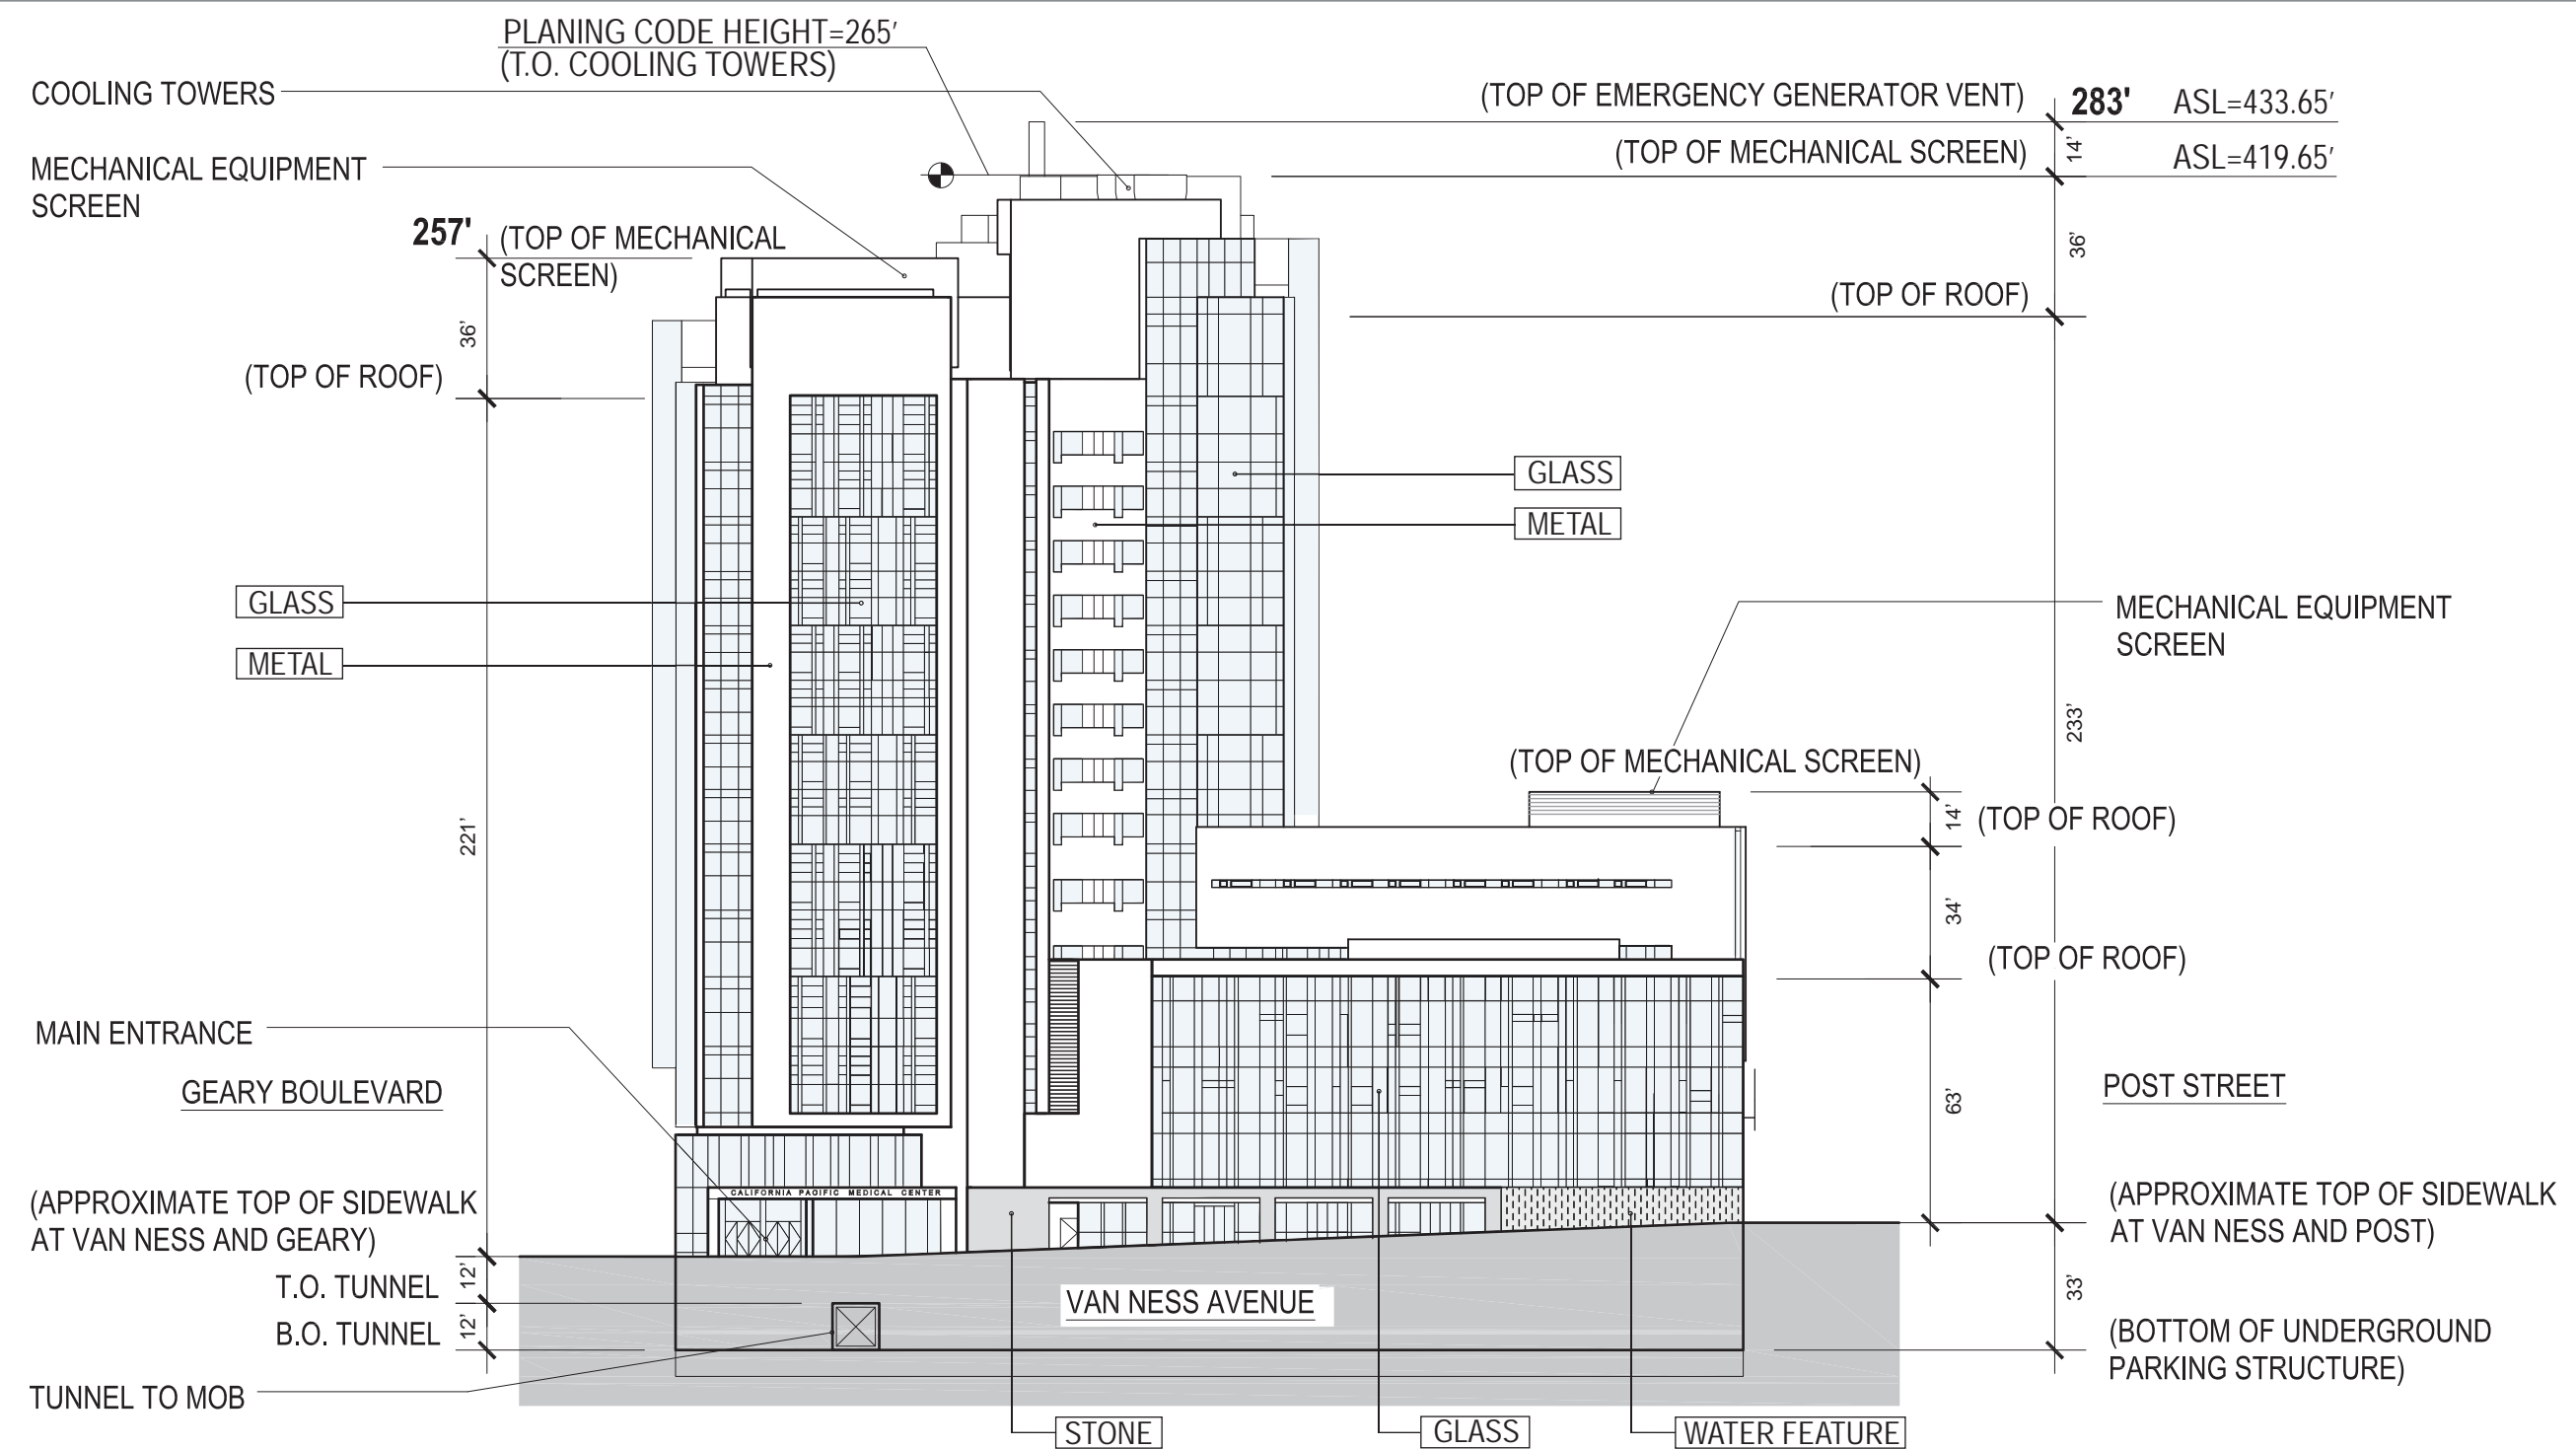


NOTE : BUILDING HEIGHTS SHOWN ARE APPROXIMATE.
BUILDING HEIGHTS MEASURED FROM TOP OF SIDEWALK AT INTERSECTIONS INDICATED

APPROXIMATE SCALE 0' 10' 20' 50'
ASL = ABOVE SEE LEVEL

2011-05-27



CAMPUS AT VAN NESS AND GEARY - HOSPITAL

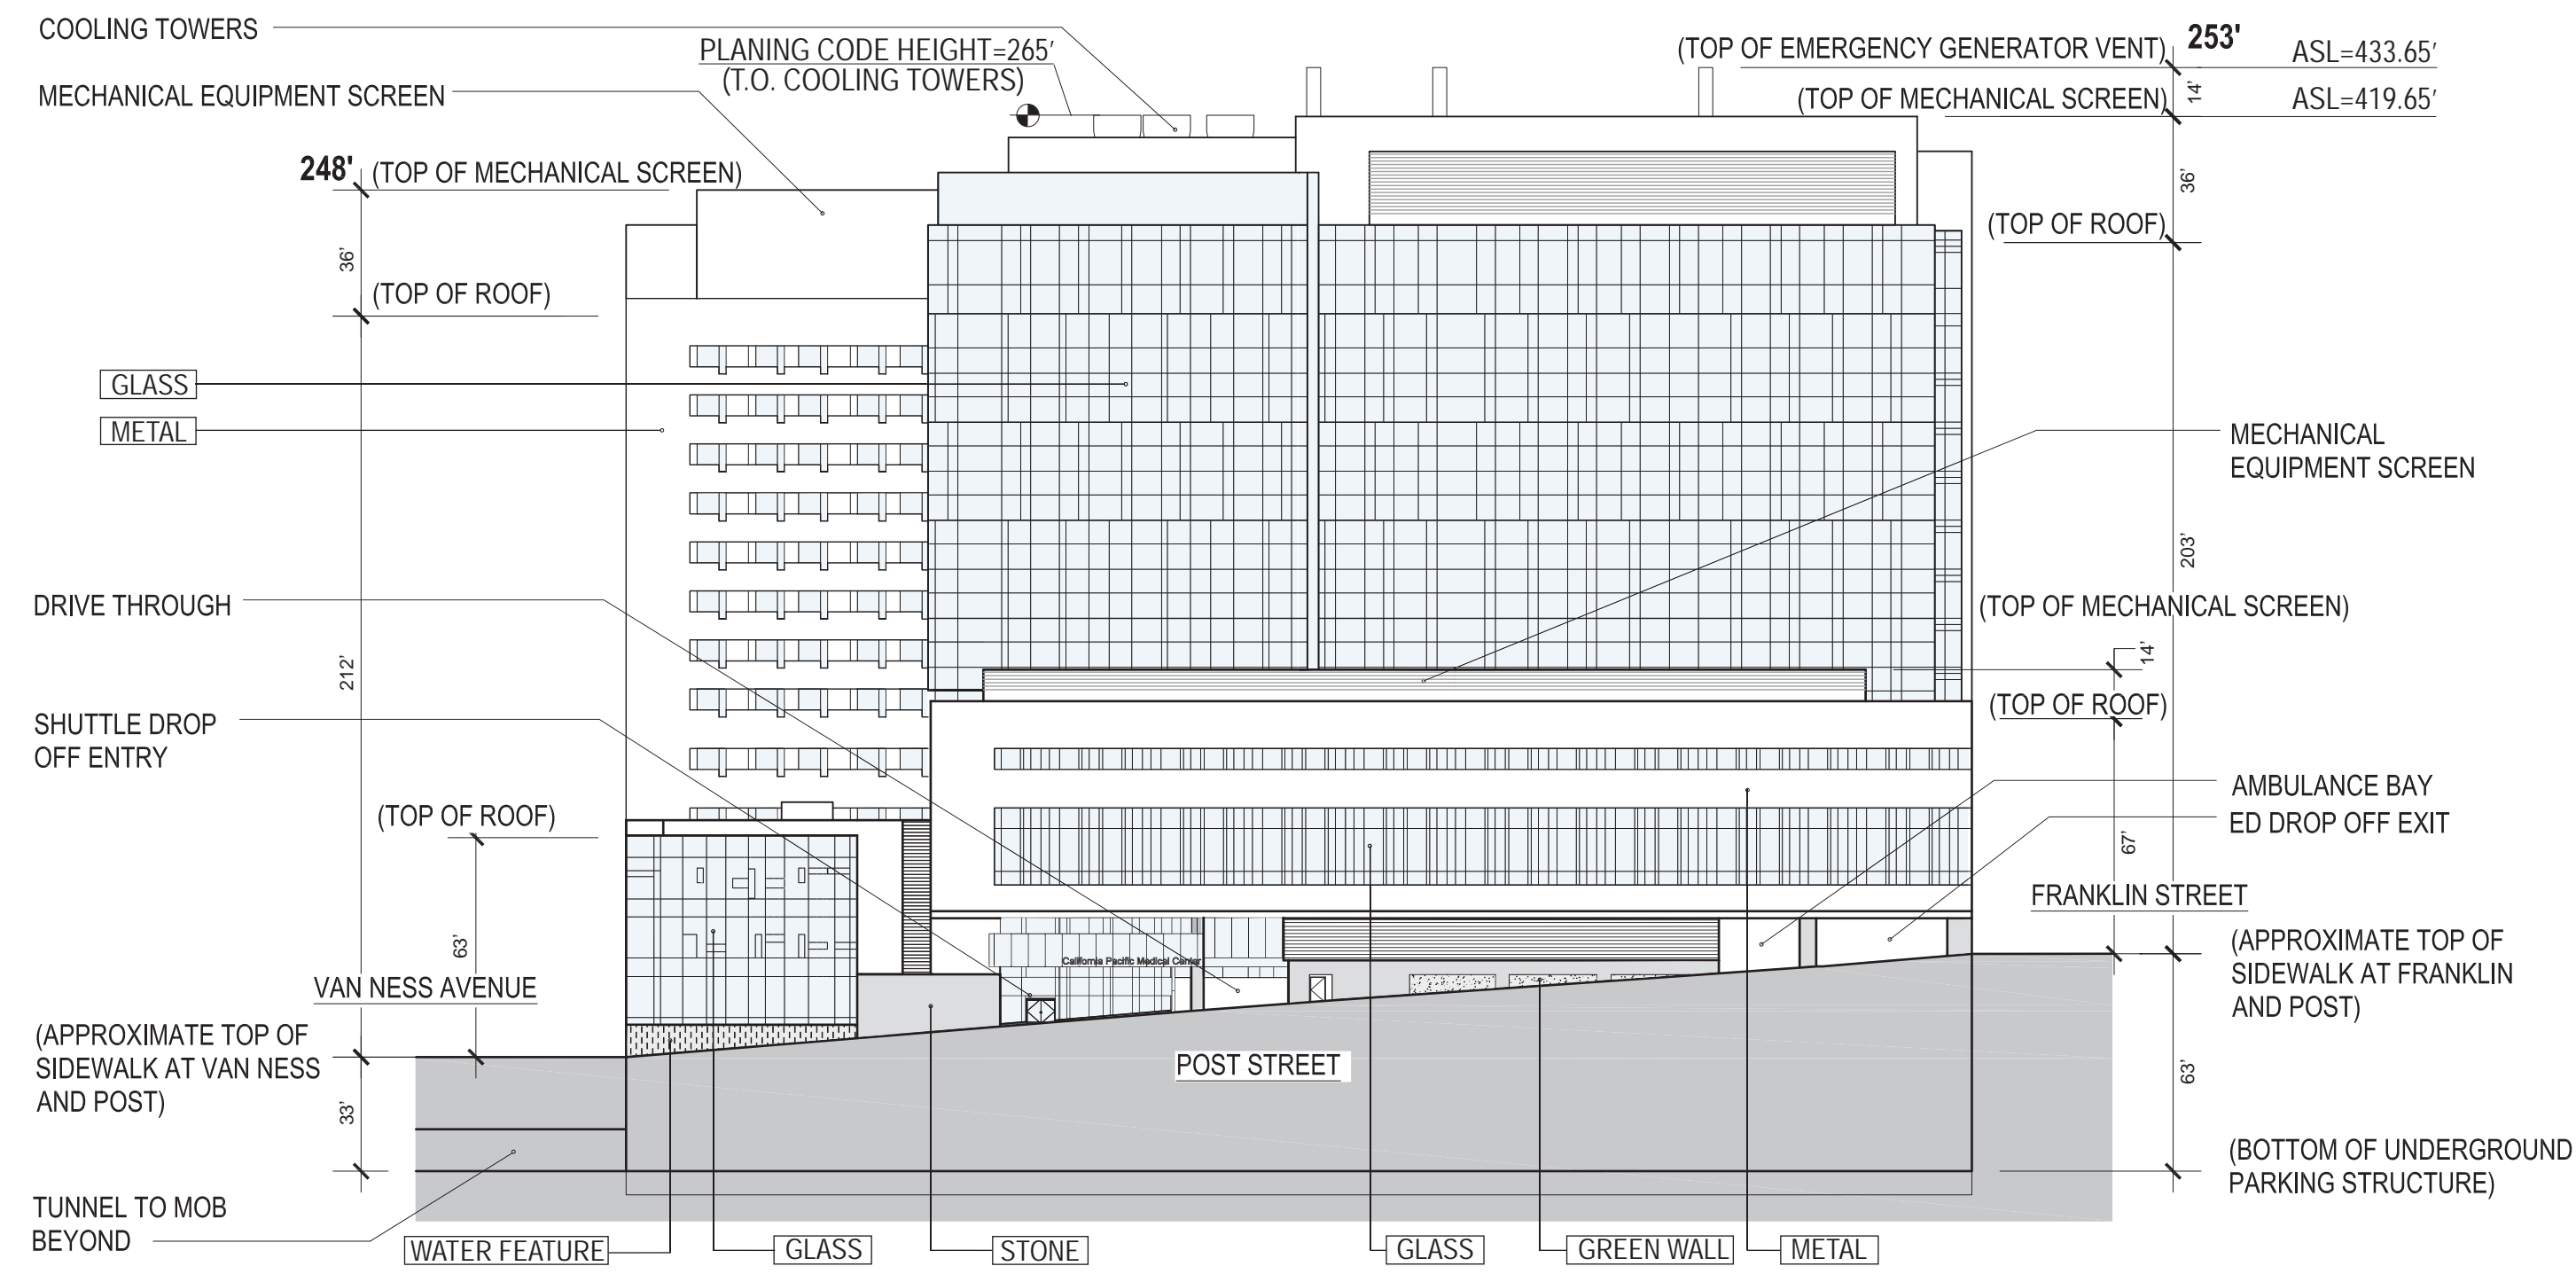


NOTE : BUILDING HEIGHTS SHOWN ARE APPROXIMATE.
BUILDING HEIGHTS MEASURED FROM TOP OF SIDEWALK AT INTERSECTIONS INDICATED

APPROXIMATE SCALE 0' 10' 20' 50'
ASL = ABOVE SEE LEVEL




CAMPUS AT VAN NESS AND GEARY - HOSPITAL

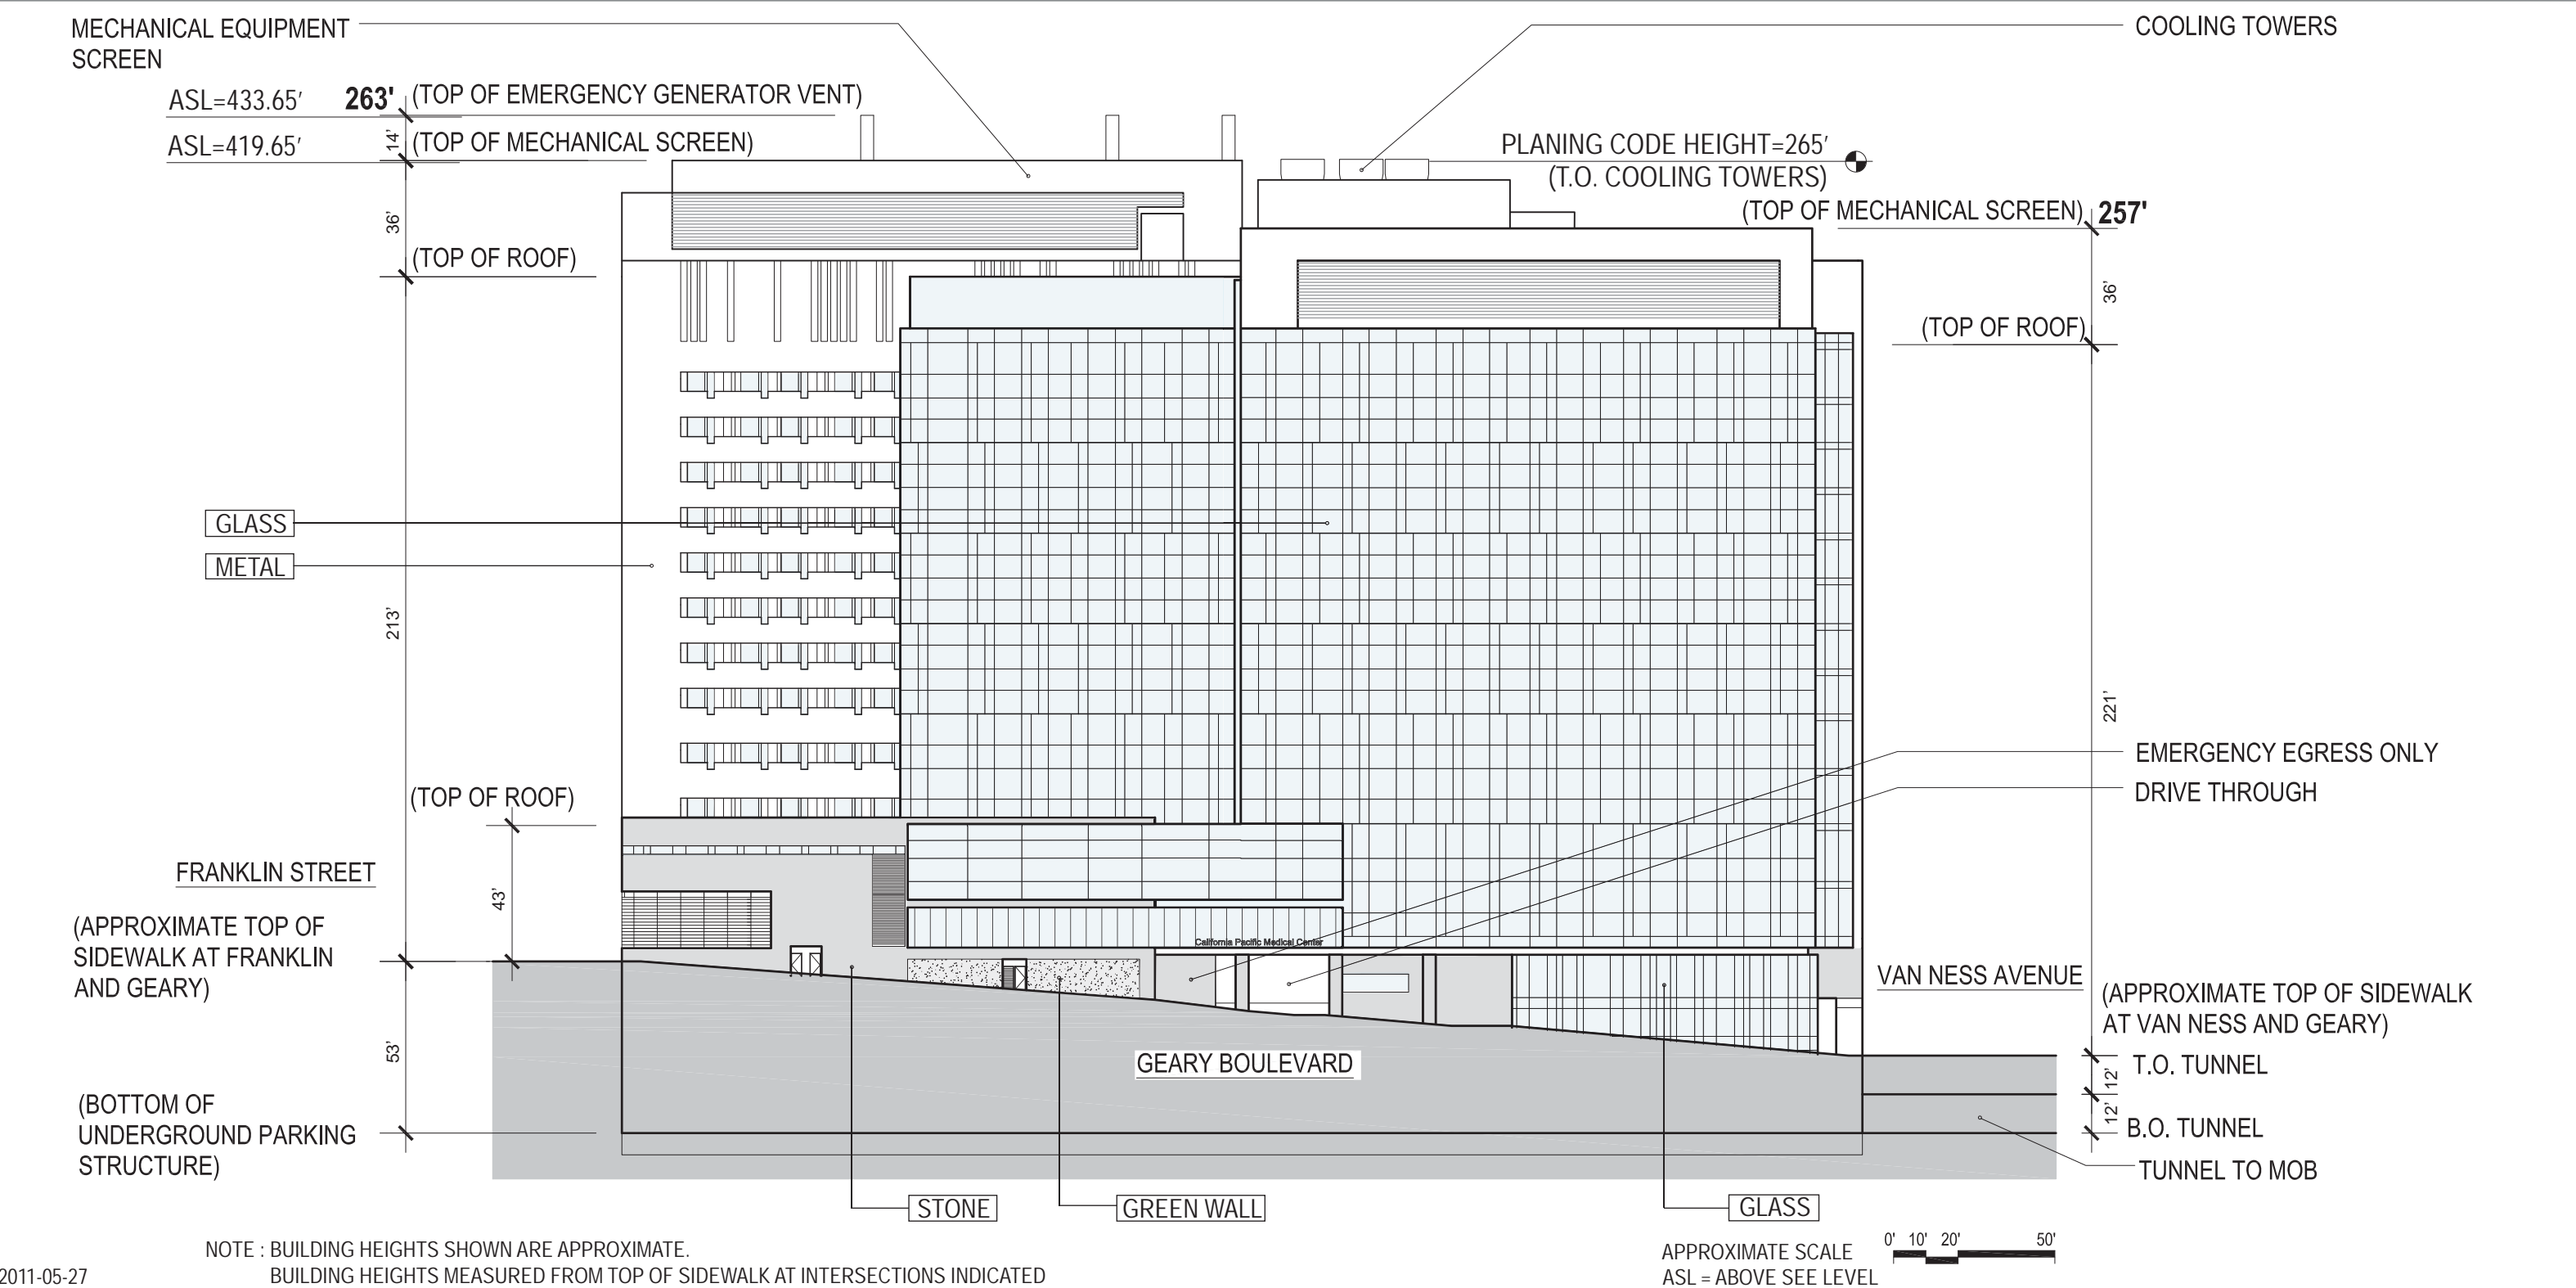

2011-05-27




CAMPUS AT VAN NESS AND GEARY - HOSPITAL

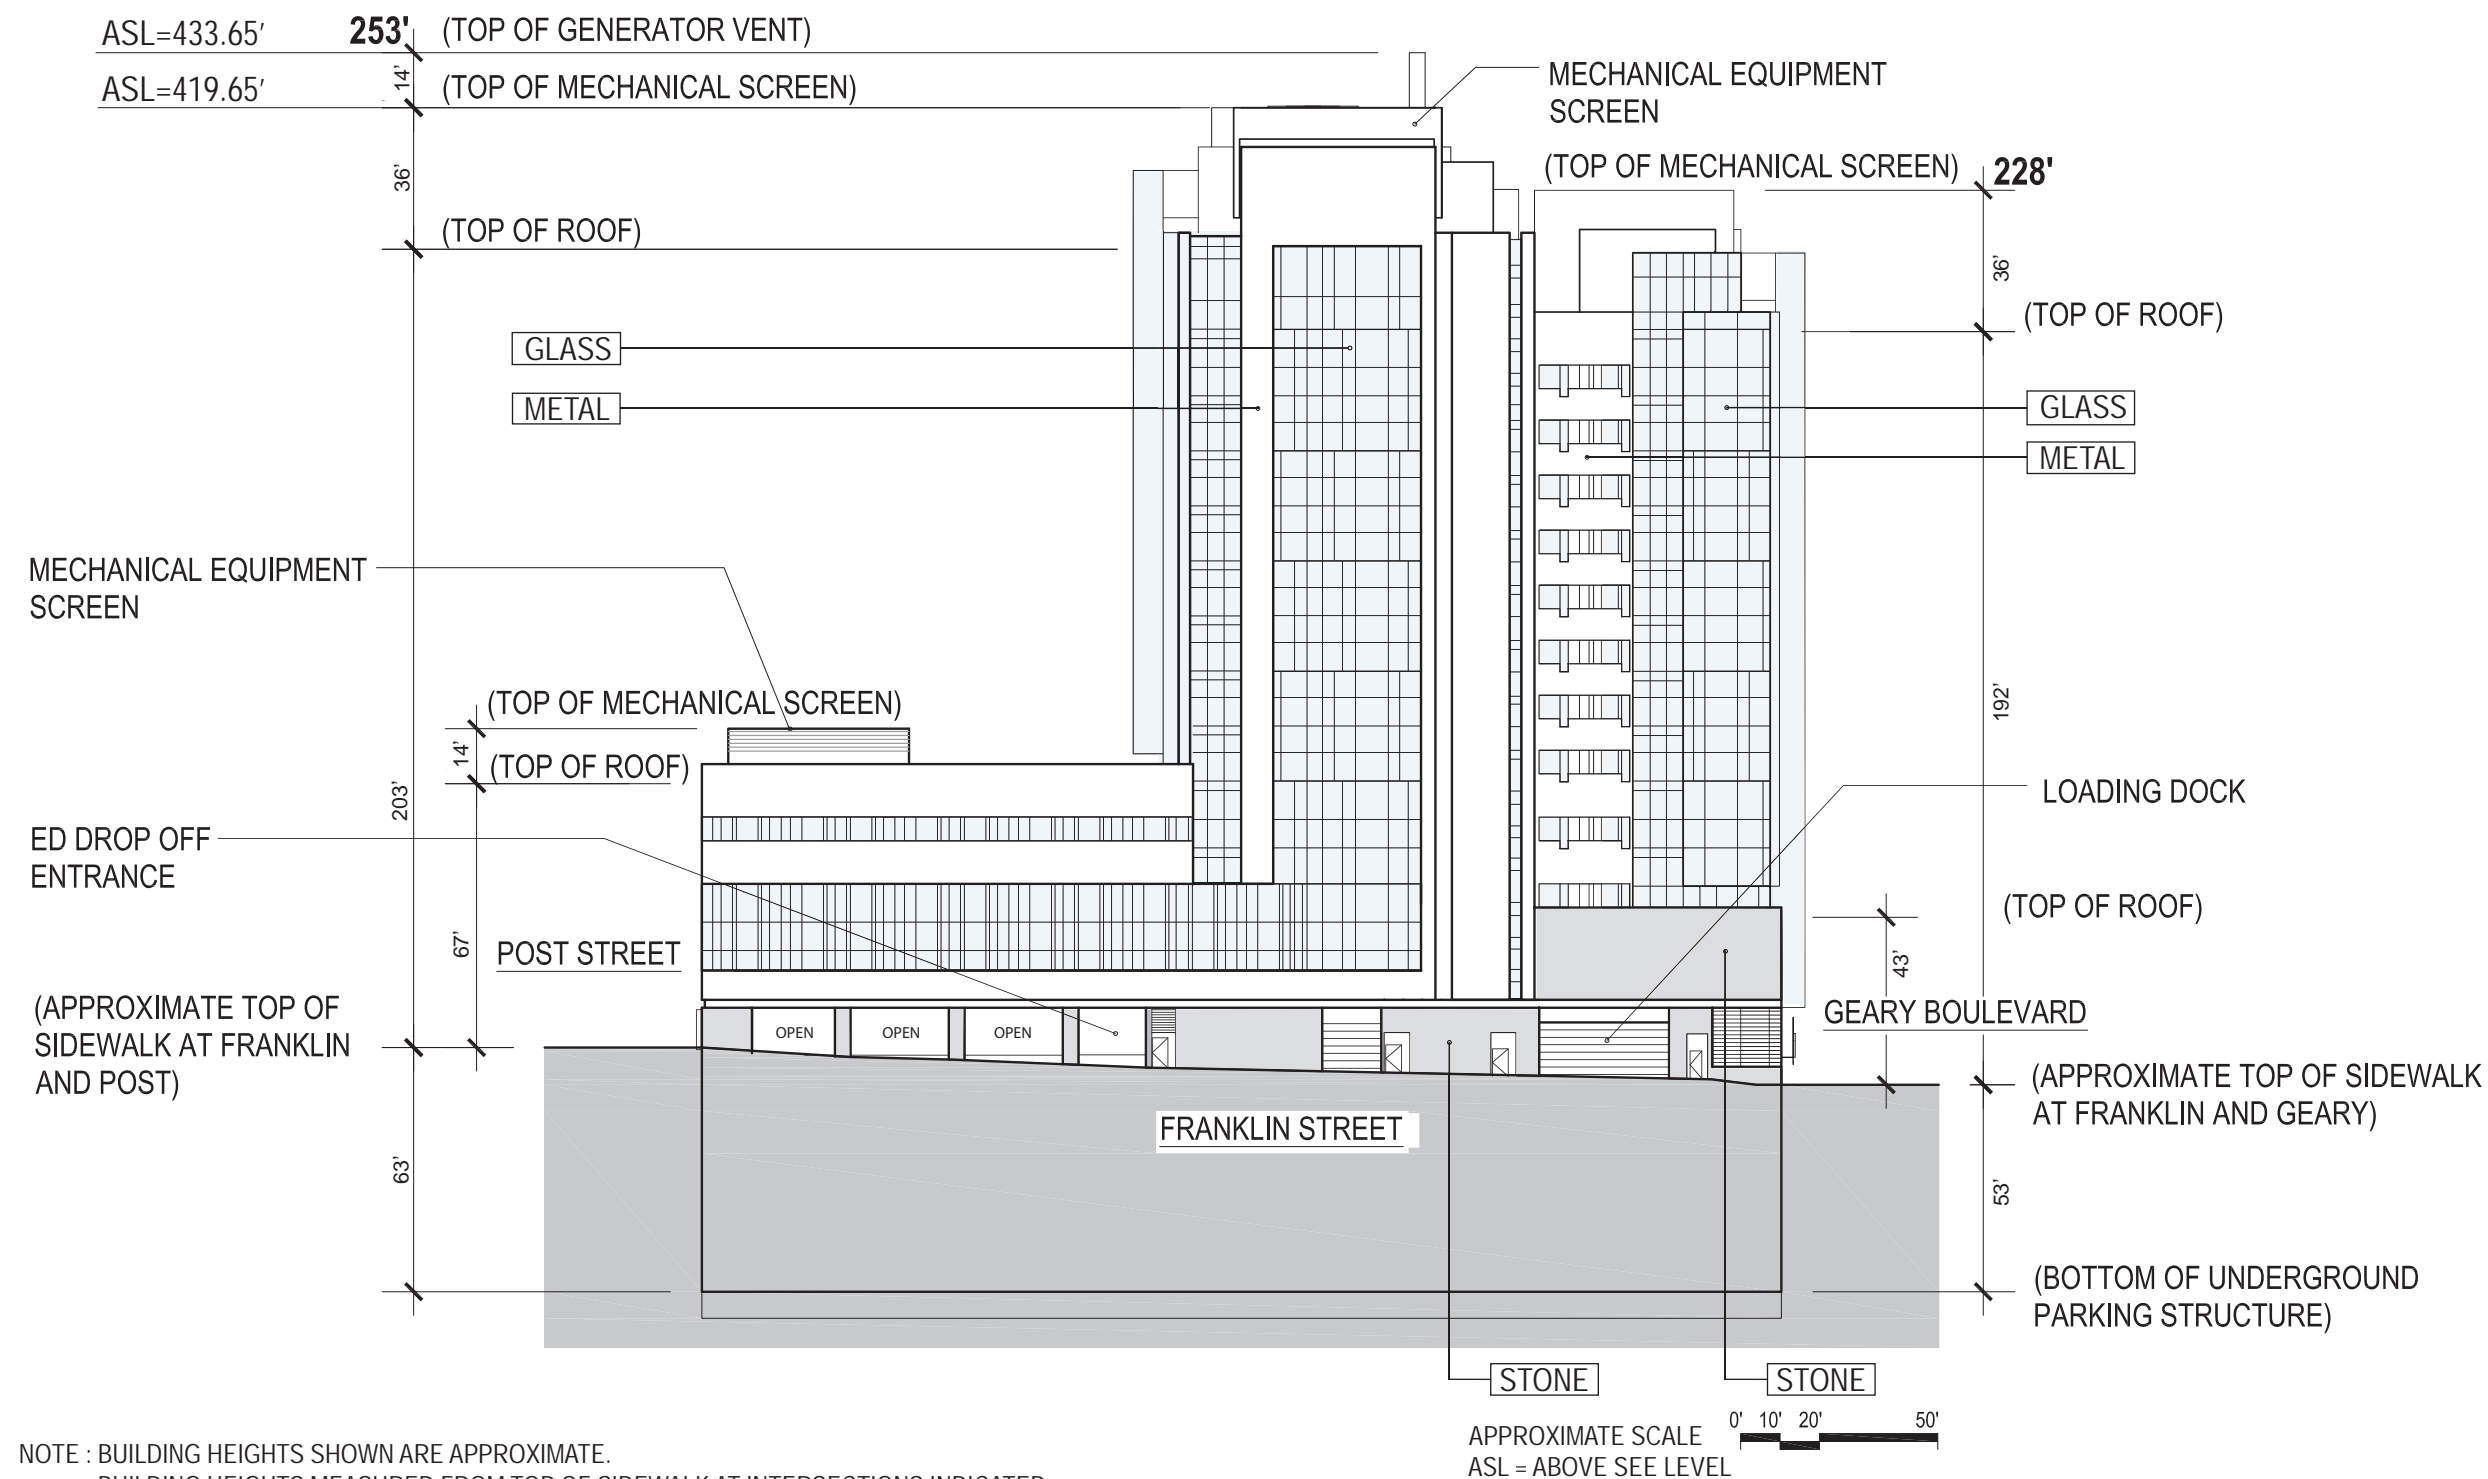

2011-05-27




CAMPUS AT VAN NESS AND GEARY - HOSPITAL

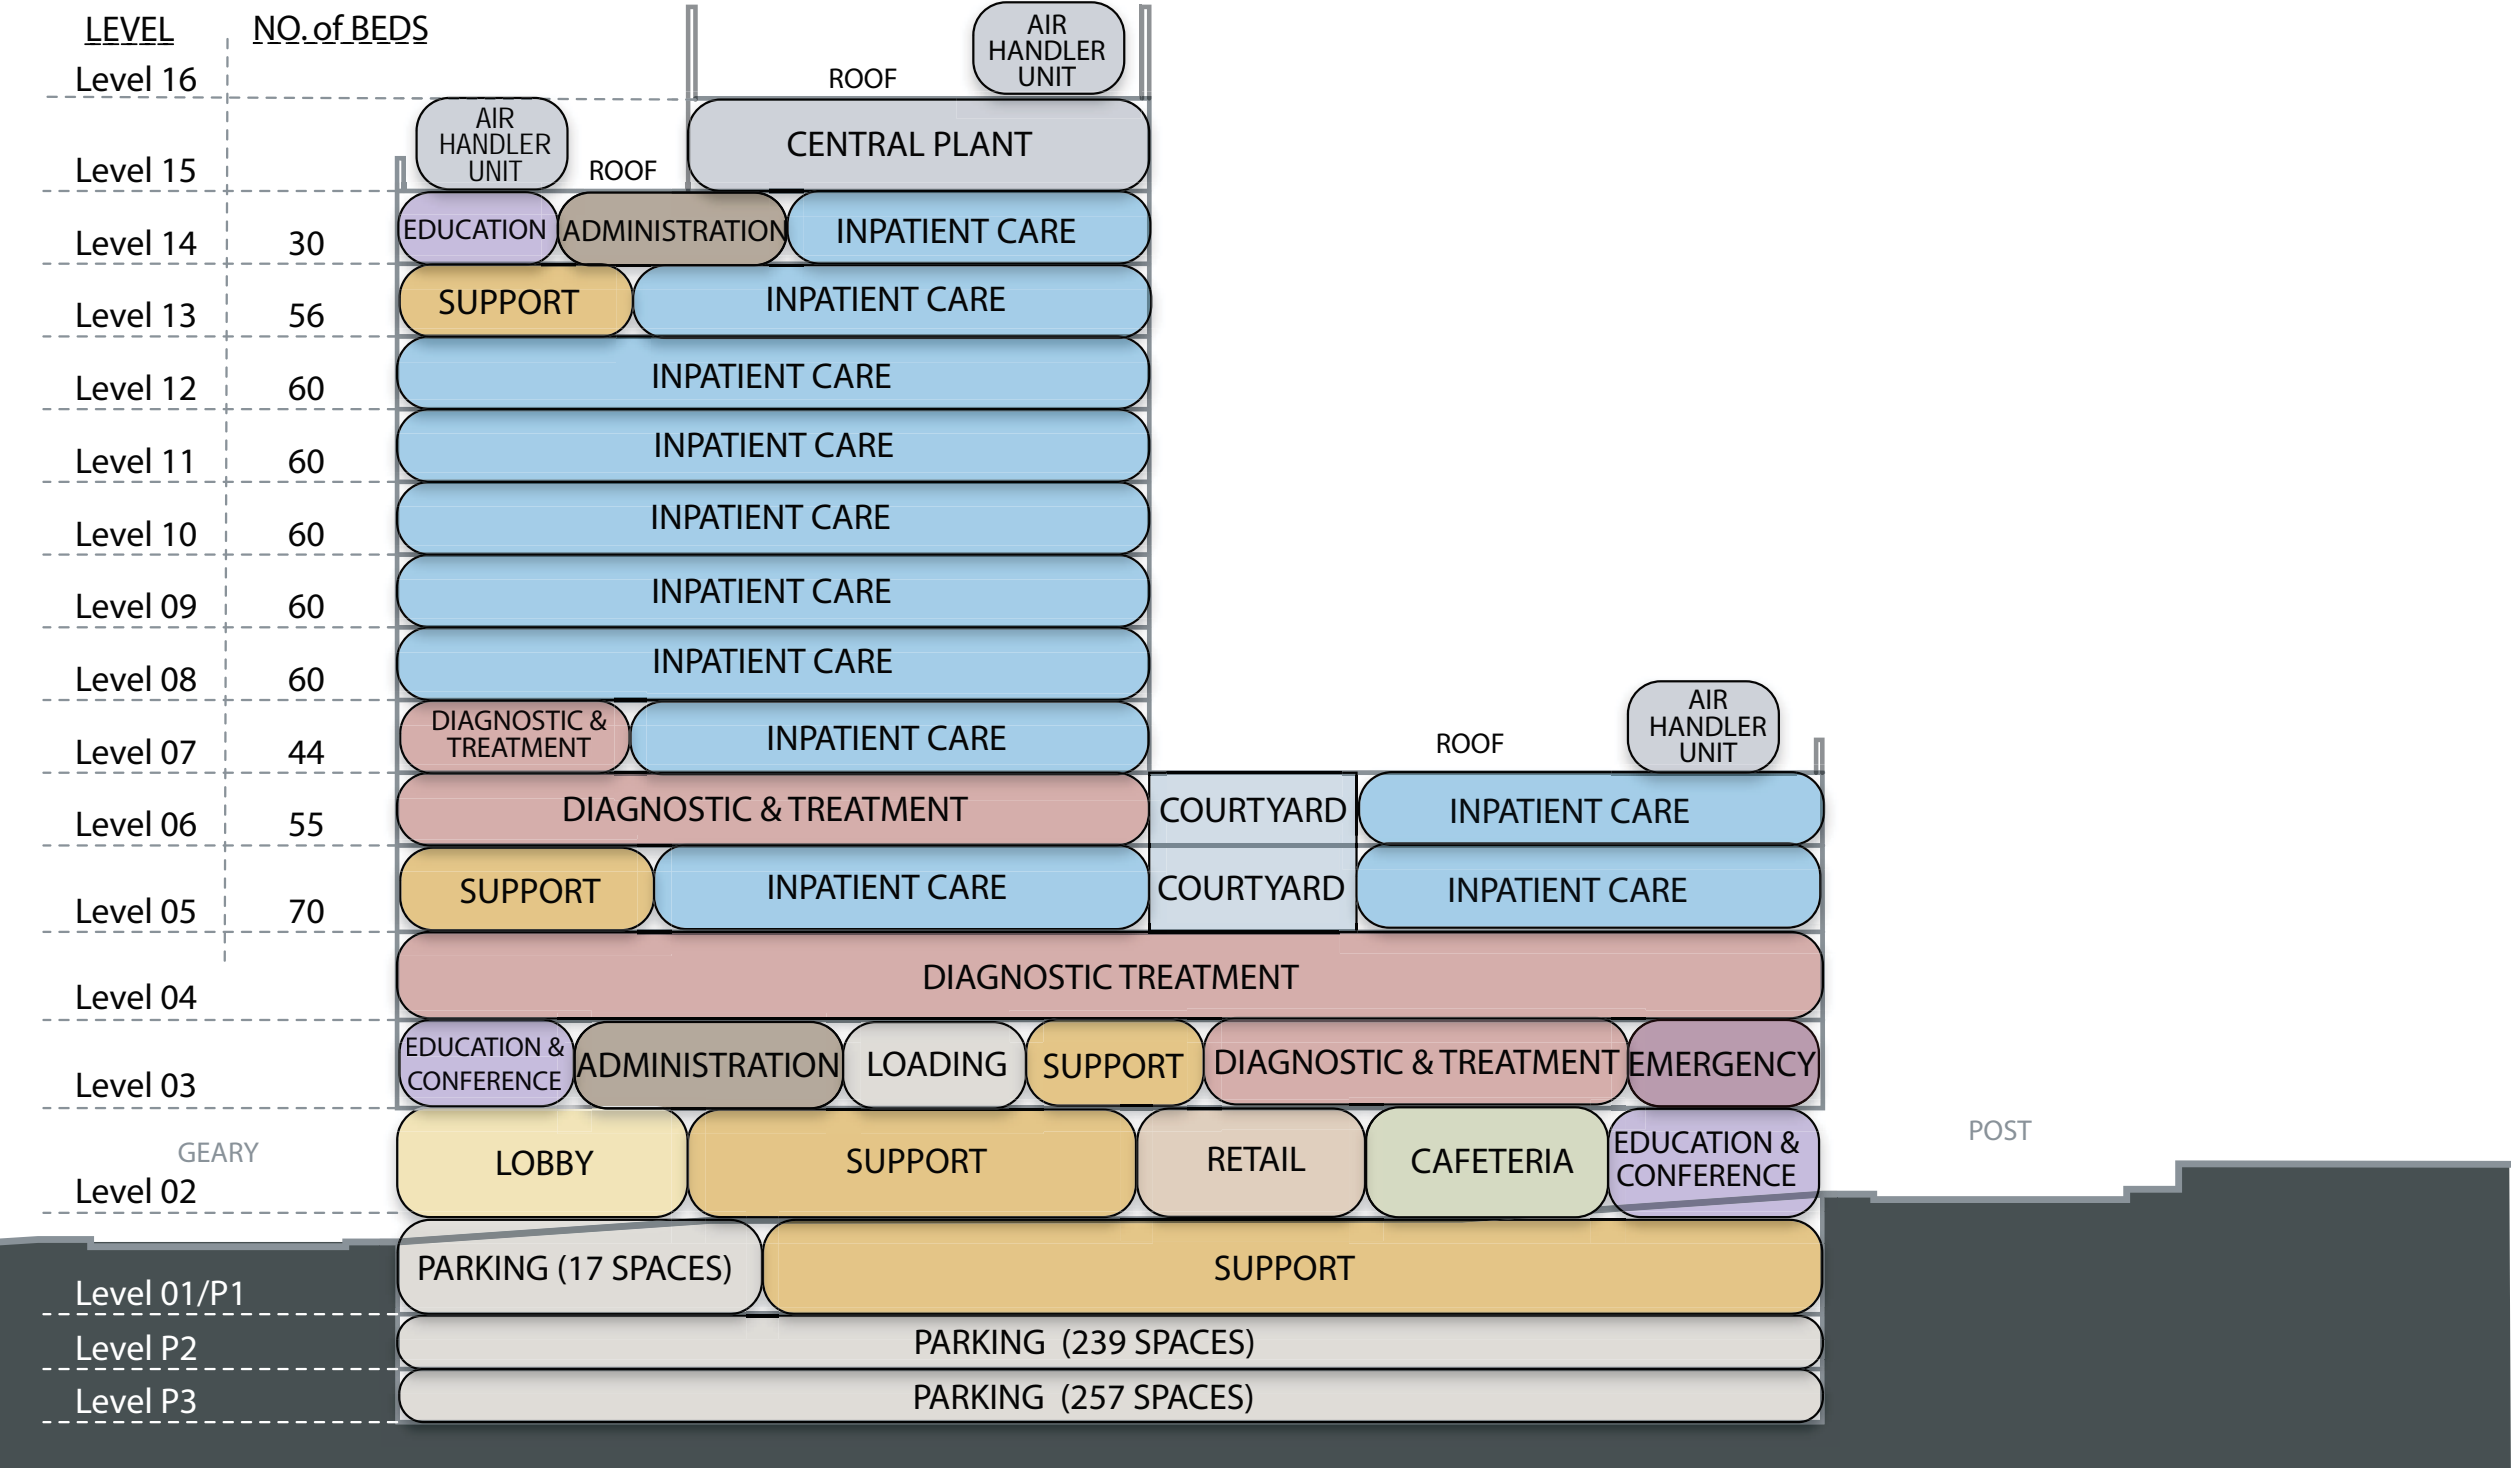


2010-03-12
NOTE: STACKING DIAGRAM IS FOR ILLUSTRATIVE PURPOSES ONLY AND IS NOT TO SCALE

2010-03-22

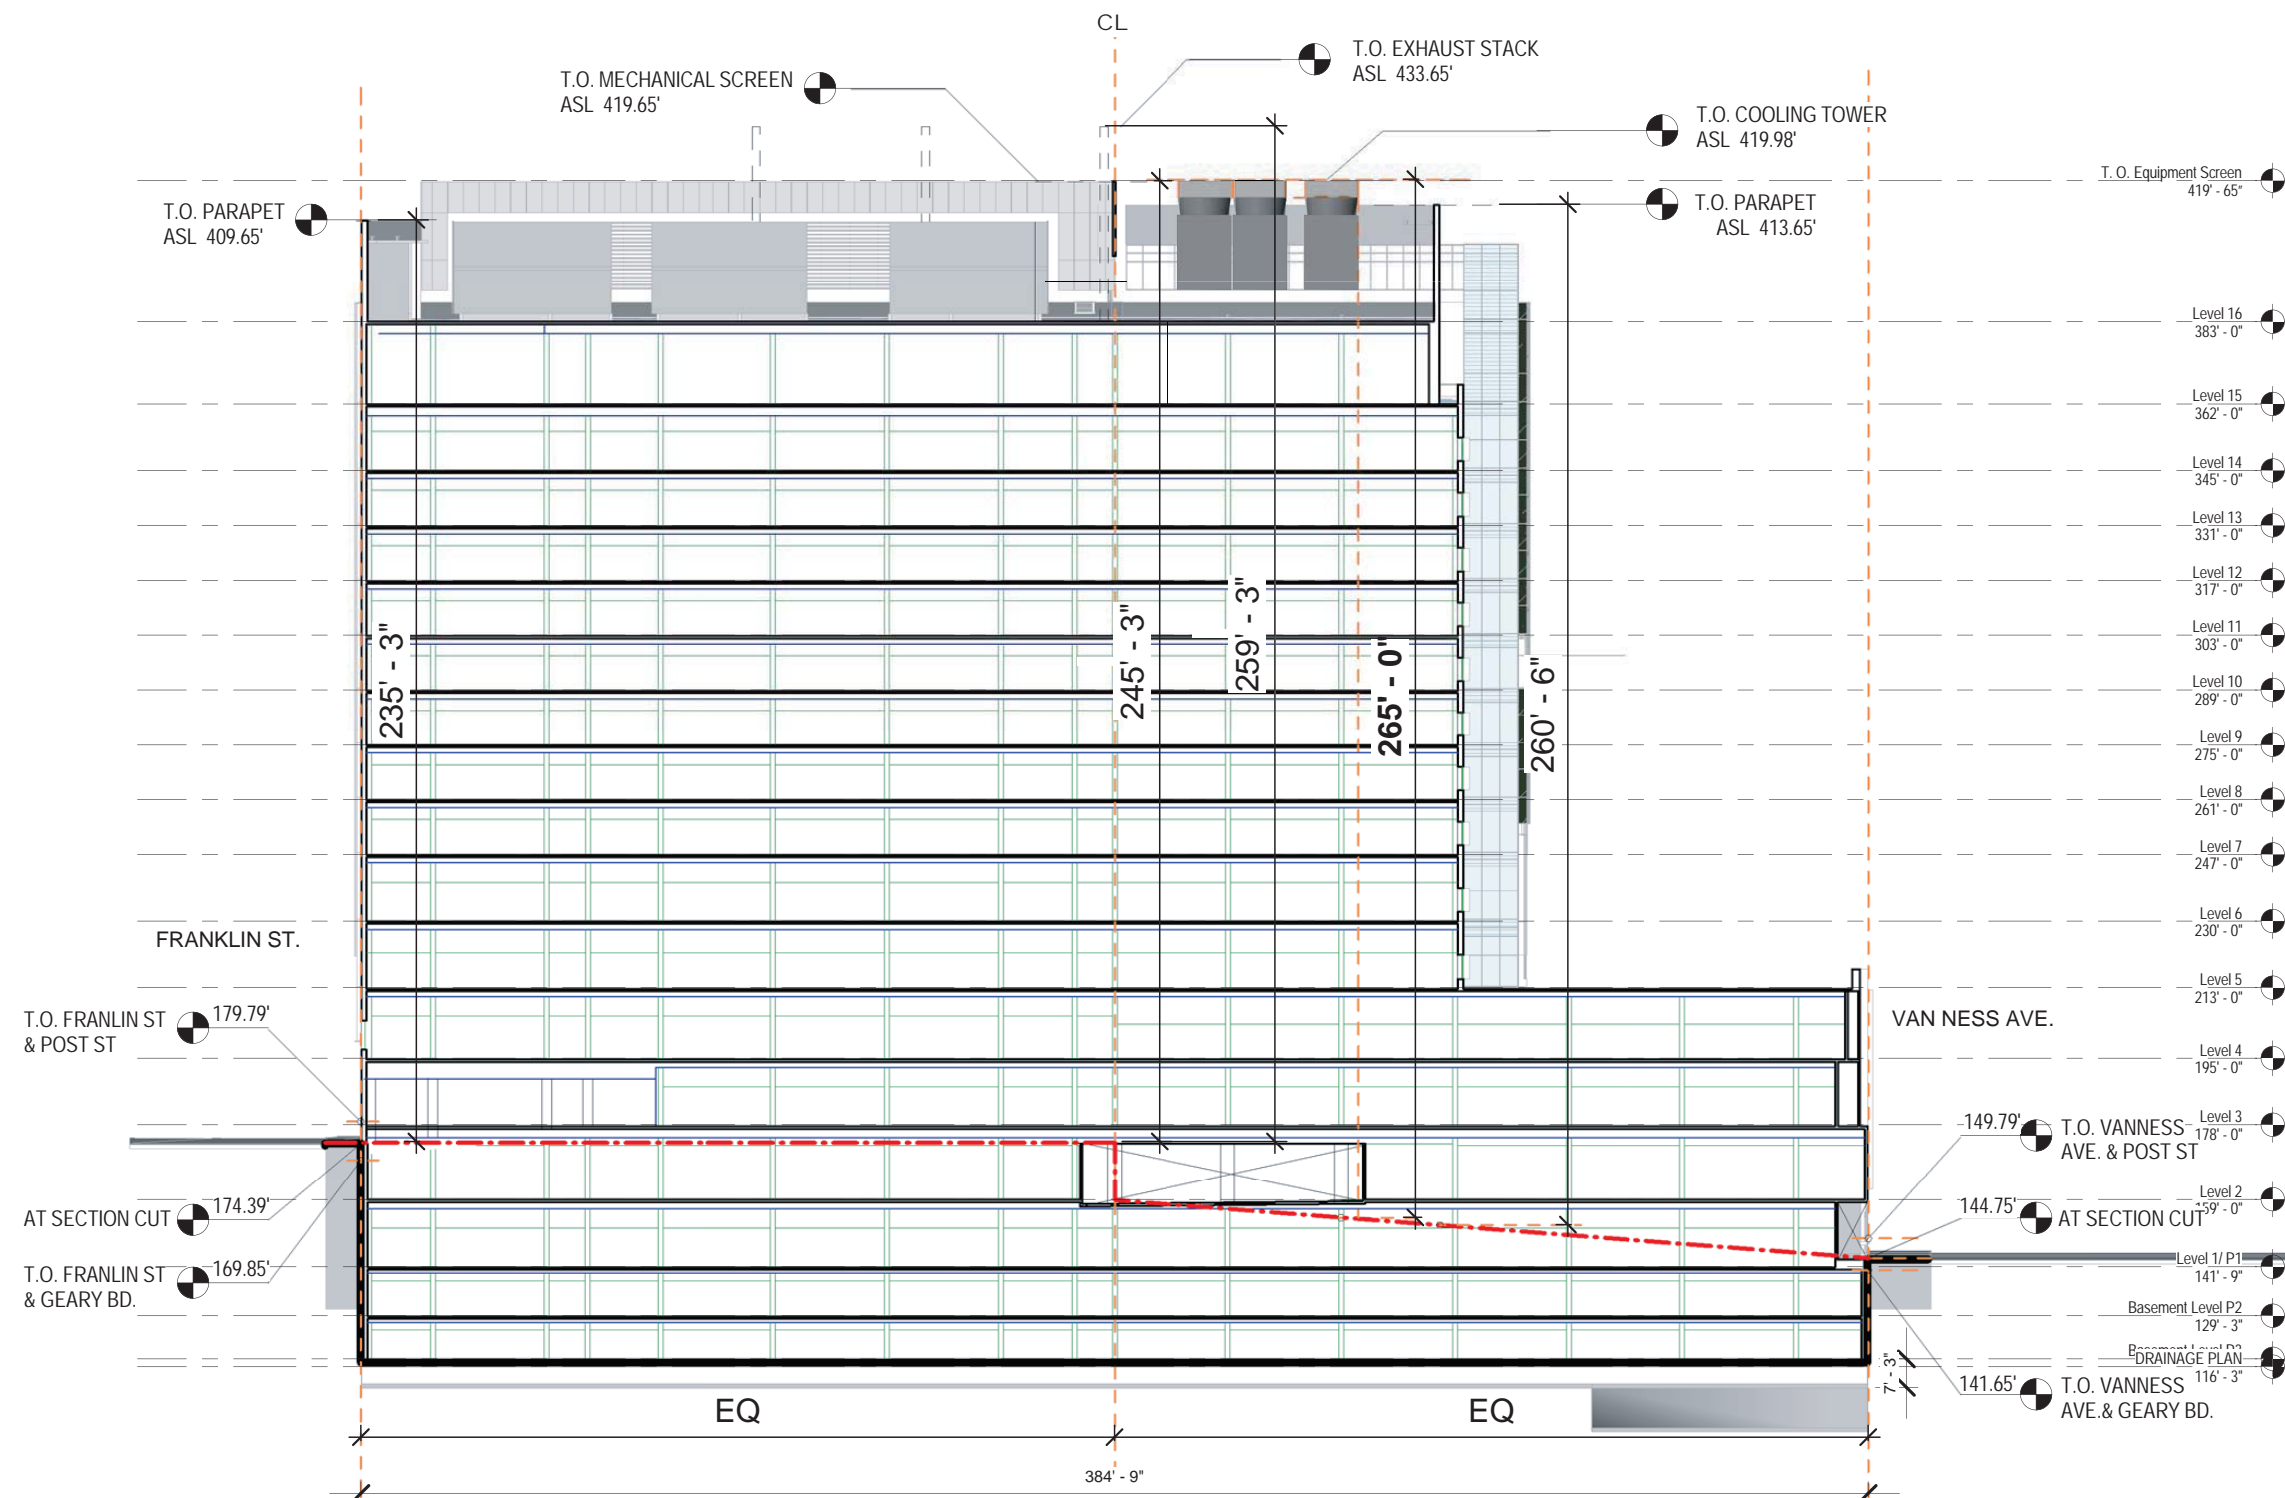

CAMPUS AT VAN NESS AND GEARY - HOSPITAL BUILDING SECTION

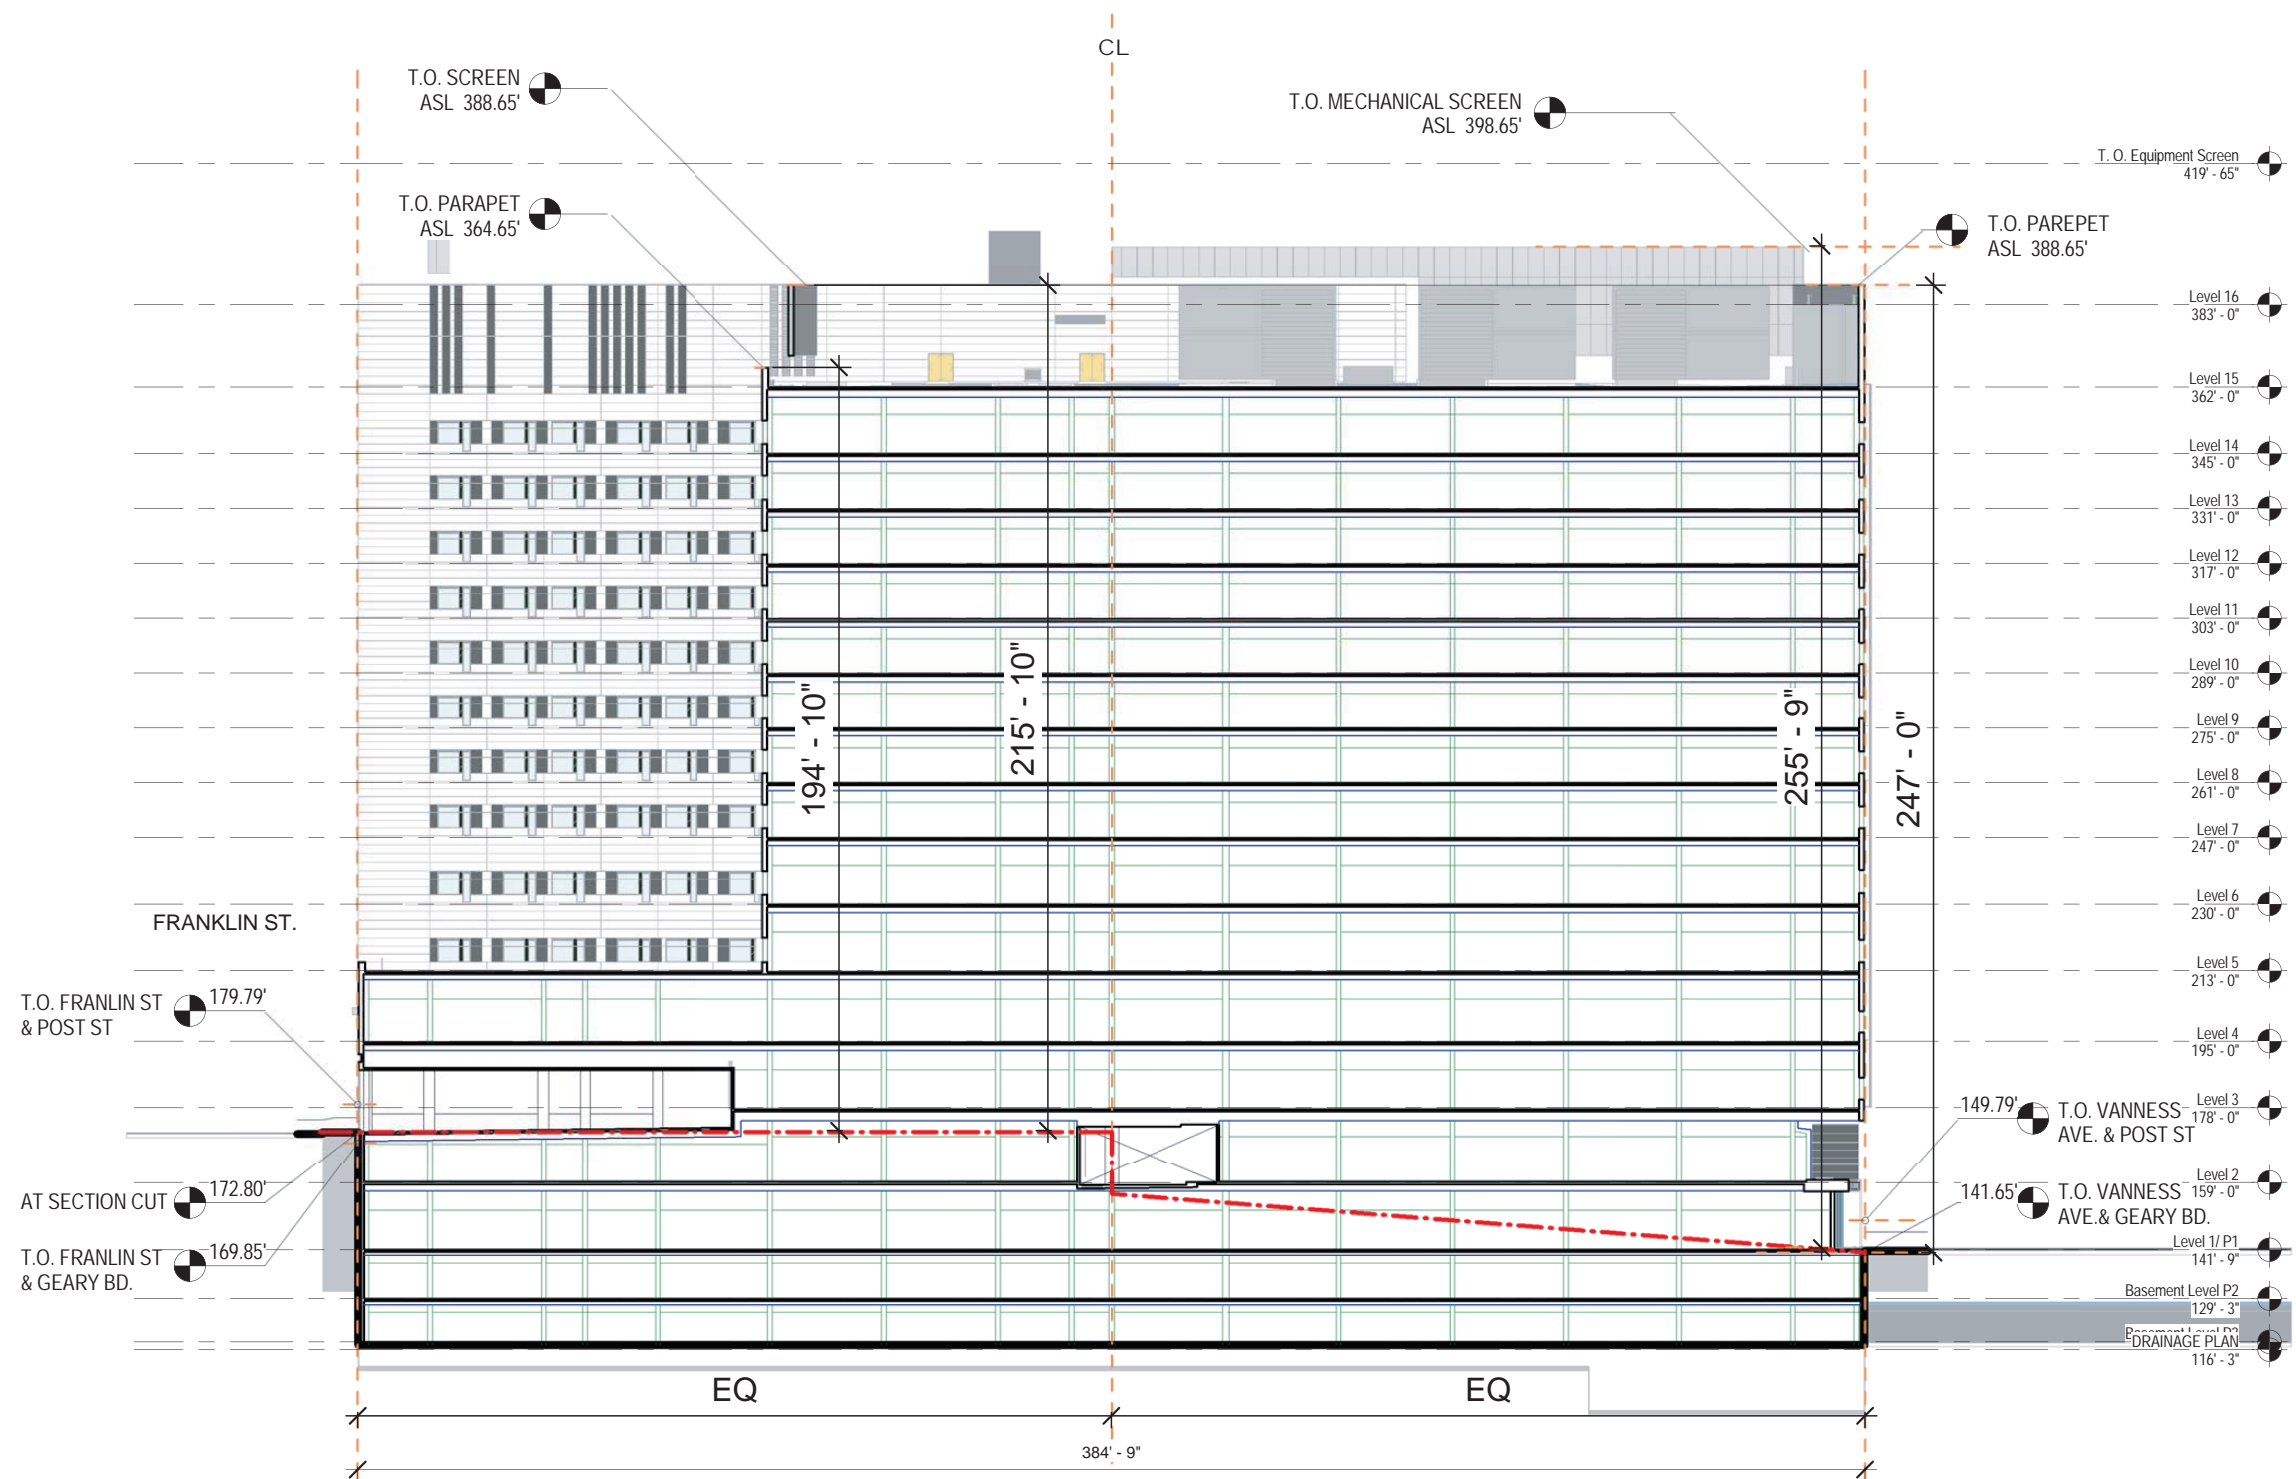

2010-02-24

